

SITE LOCATION PLAN

1:1250@A3

0M 10M 20M 30M 40M 50M 60M 70M



PROPOSED BLOCK PLAN

1:500@A3

0M 5M 10M 15M 20M 25M

0M 1M 2M 3M 4M 5M

LIABILITY

NO LIABILITY IS ACCEPTED TO ANY THIRD PARTY RELYING ON INFORMATION CONTAINED IN THIS DRAWING.

CONTRACTORS MUST VERIFY ALL DIMENSIONS ON SITE BEFORE COMMENCING ANY WORK ON SITE OR PREPARING CONSTRUCTION DRAWINGS.

PARTY WALL

WORKS TO A PARTY WALL STRUCTURE OR WITHIN 3 METRES OF THE LINE OF JUNCTION WILL REQUIRE NOTICES SERVED UPON YOUR NEIGHBOUR(S).

WHERE DISPUTES ARISE, A PARTY WALL AWARD MAY NEED TO BE PREPARED PRIOR TO ANY WORKS COMMENCING ON SITE.

 **COPYRIGHT**
ALL RIGHTS RESERVED

SITE LOCATION AND BLOCK PLAN

SITE LOCATION: 10 FAIRFORD WAY

DRAWING NO: 19/215/001


SCALE: -

DRAWN BY: FK


REVISION: -

DATE: 25 OCT 2022


CHECKED BY: MA

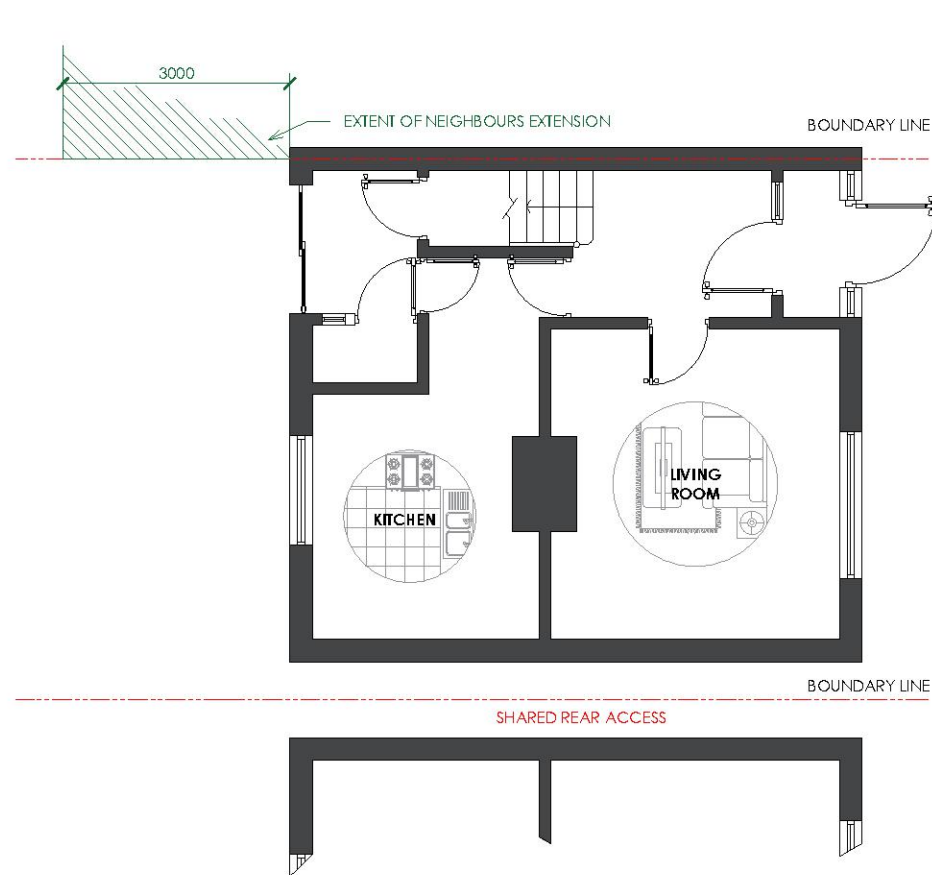


EXISTING GROUND FLOOR PLAN
1:100

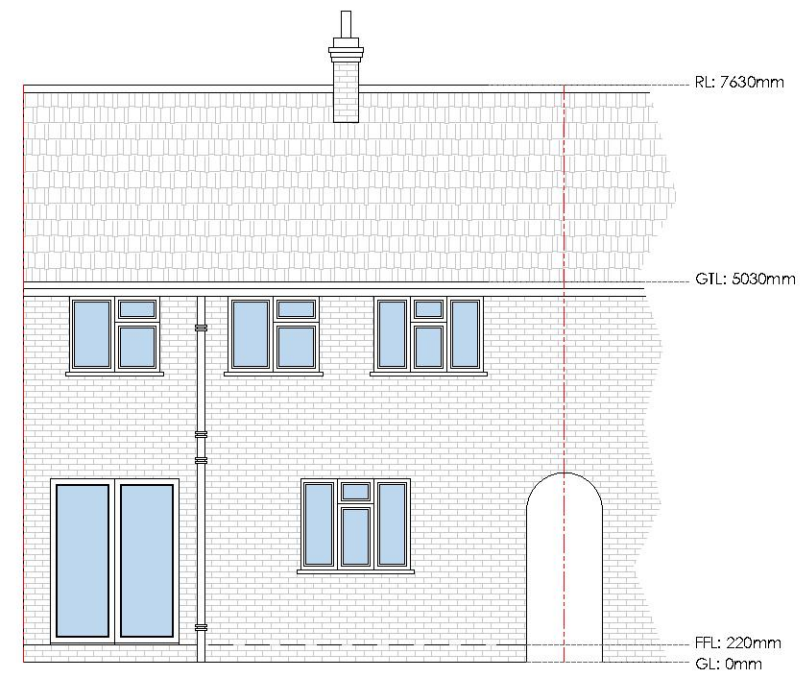

EXISTING REAR ELEVATION
1:100

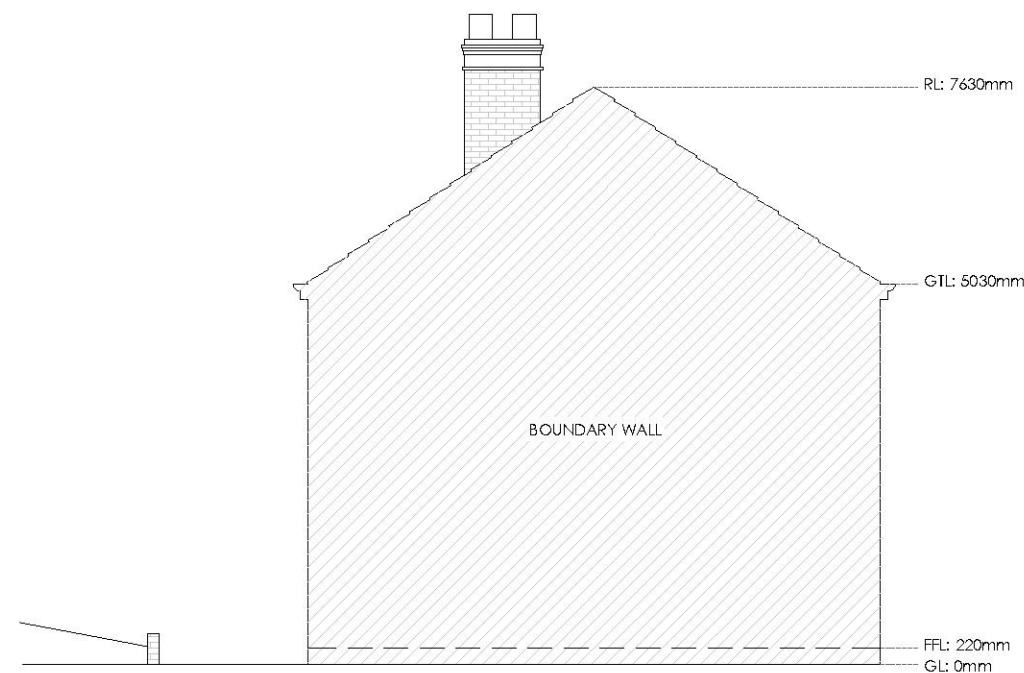

EXISTING SIDE ELEVATION
1:100

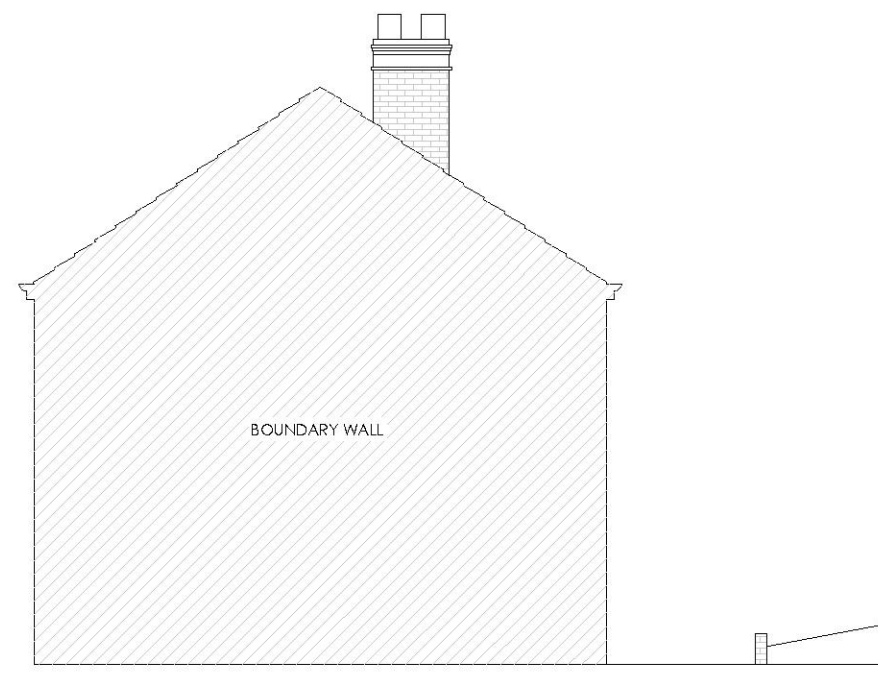

EXISTING SIDE ELEVATION
1:100



LIABILITY

NO LIABILITY IS ACCEPTED TO ANY THIRD PARTY RELYING ON INFORMATION CONTAINED IN THIS DRAWING.

CONTRACTORS MUST VERIFY ALL DIMENSIONS ON SITE BEFORE COMMENCING ANY WORK ON SITE OR PREPARING CONSTRUCTION DRAWINGS.

PARTY WALL

WORKS TO A PARTY WALL STRUCTURE OR WITHIN 3 METRES OF THE LINE OF JUNCTION WILL REQUIRE NOTICES SERVED UPON YOUR NEIGHBOUR(S).

WHERE DISPUTES ARISE, A PARTY WALL AWARD MAY NEED TO BE PREPARED PRIOR TO ANY WORKS COMMENCING ON SITE.

COPYRIGHT
ALL RIGHTS RESERVED

EXISTING PLANS AND ELEVATIONS

SITE LOCATION: 10 FAIRFORD WAY

DRAWING NO: 19/215/002





SCALE: 1:100@A3

DRAWN BY: FK

REVISION: -

DATE: 25 NOV 2022

CHECKED BY: MA

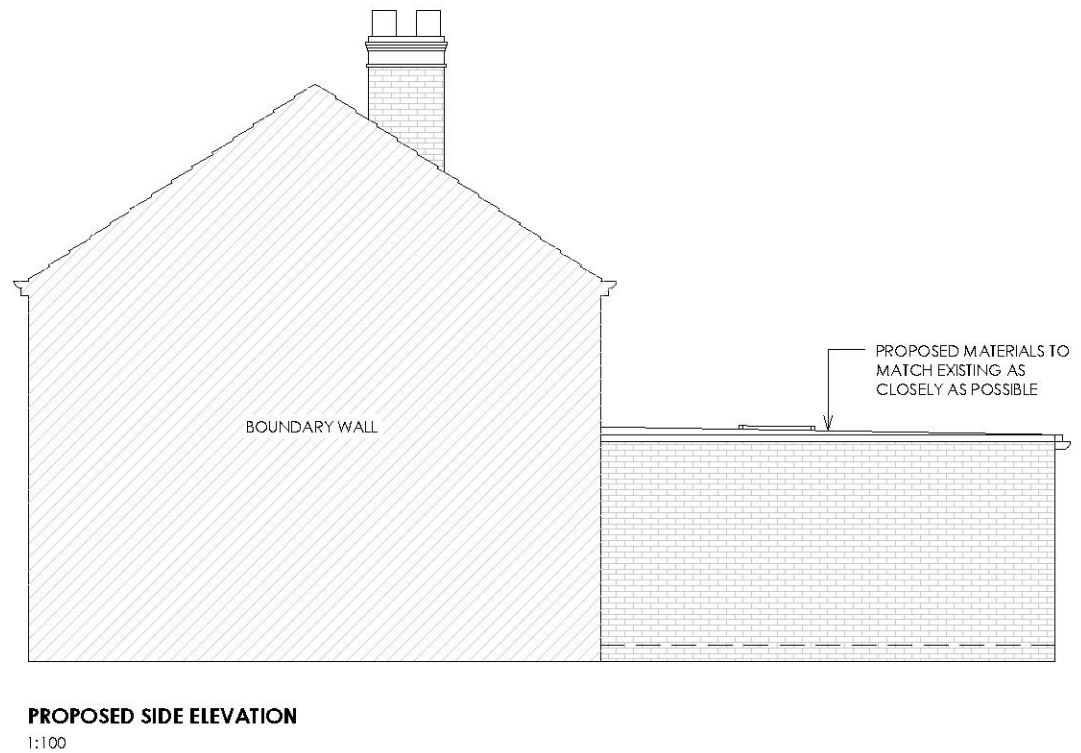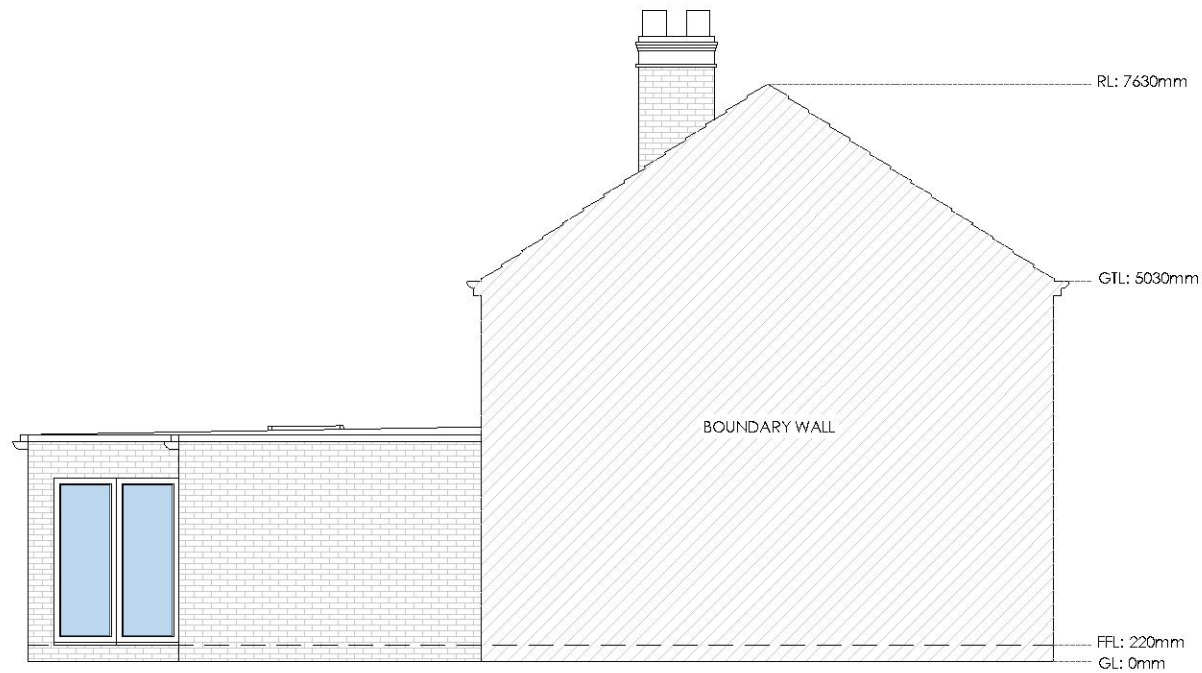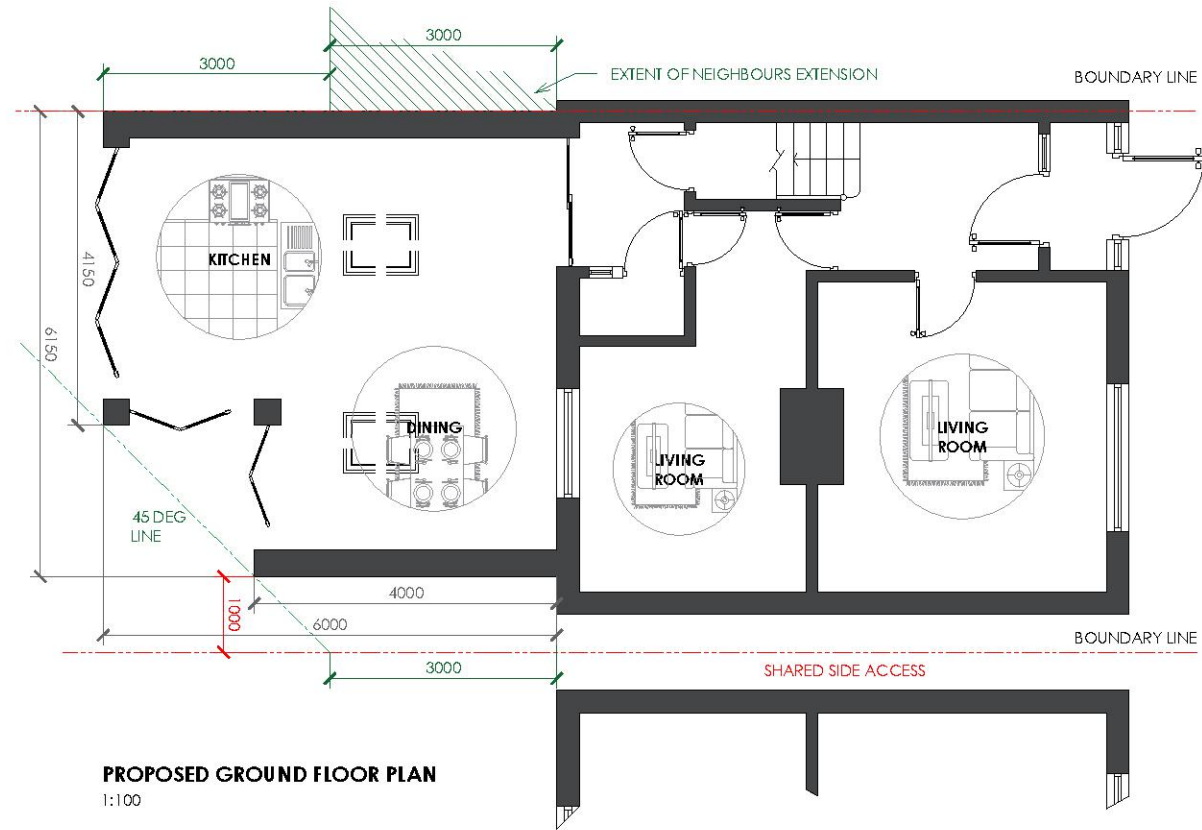 

GIA: 26.79 SQM

PROPOSED SIDE ELEVATION
1:100

PROPOSED SIDE ELEVATION
1:100



LIABILITY

NO LIABILITY IS ACCEPTED TO ANY THIRD PARTY RELYING ON INFORMATION CONTAINED IN THIS DRAWING.

CONTRACTORS MUST VERIFY ALL DIMENSIONS ON SITE BEFORE COMMENCING ANY WORK ON SITE OR PREPARING CONSTRUCTION DRAWINGS.

PARTY WALL

WORKS TO A PARTY WALL STRUCTURE OR WITHIN 3 METRES OF THE LINE OF JUNCTION WILL REQUIRE NOTICES SERVED UPON YOUR NEIGHBOUR(S).

WHERE DISPUTES ARISE, A PARTY WALL AWARD MAY NEED TO BE PREPARED PRIOR TO ANY WORKS COMMENCING ON SITE.

COPYRIGHT
ALL RIGHTS RESERVED

PROPOSED PLANS AND ELEVATIONS

SITE LOCATION: 10 FAIRFORD WAY

DRAWING NO: 19/215/003

SCALE: 1:100@A3

DRAWN BY: FK

REVISION: -

DATE: 25 NOV 2022

CHECKED BY: MA