


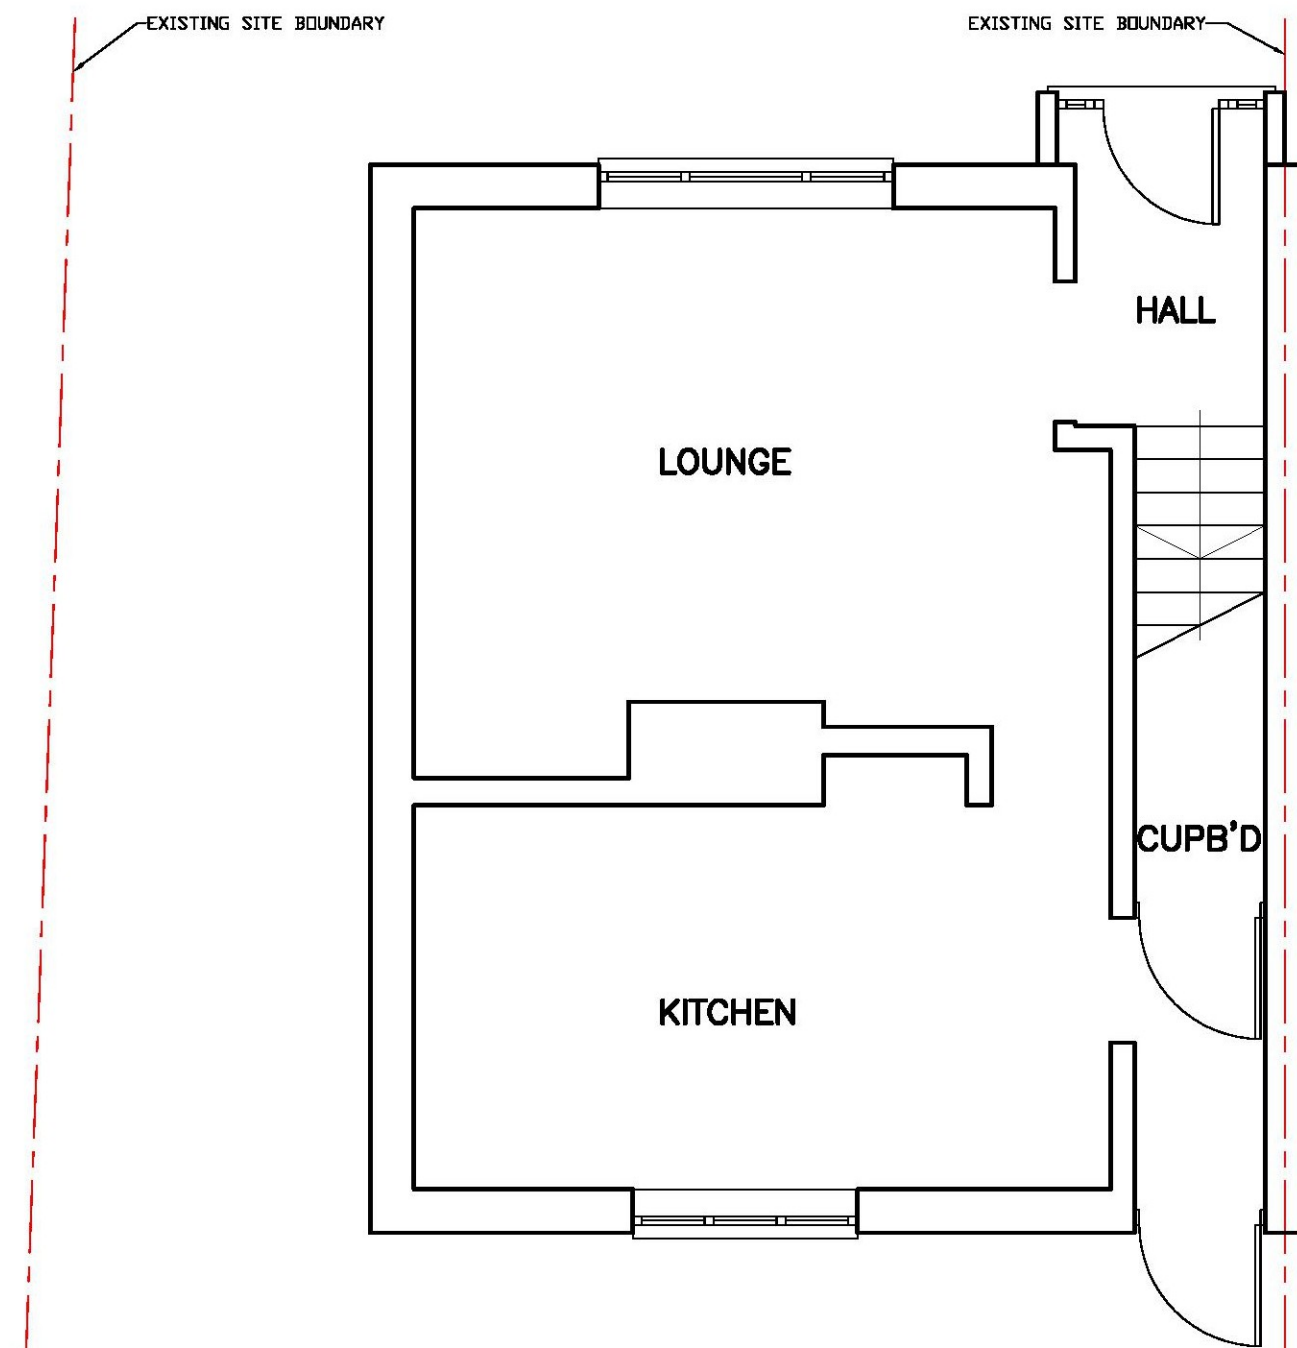
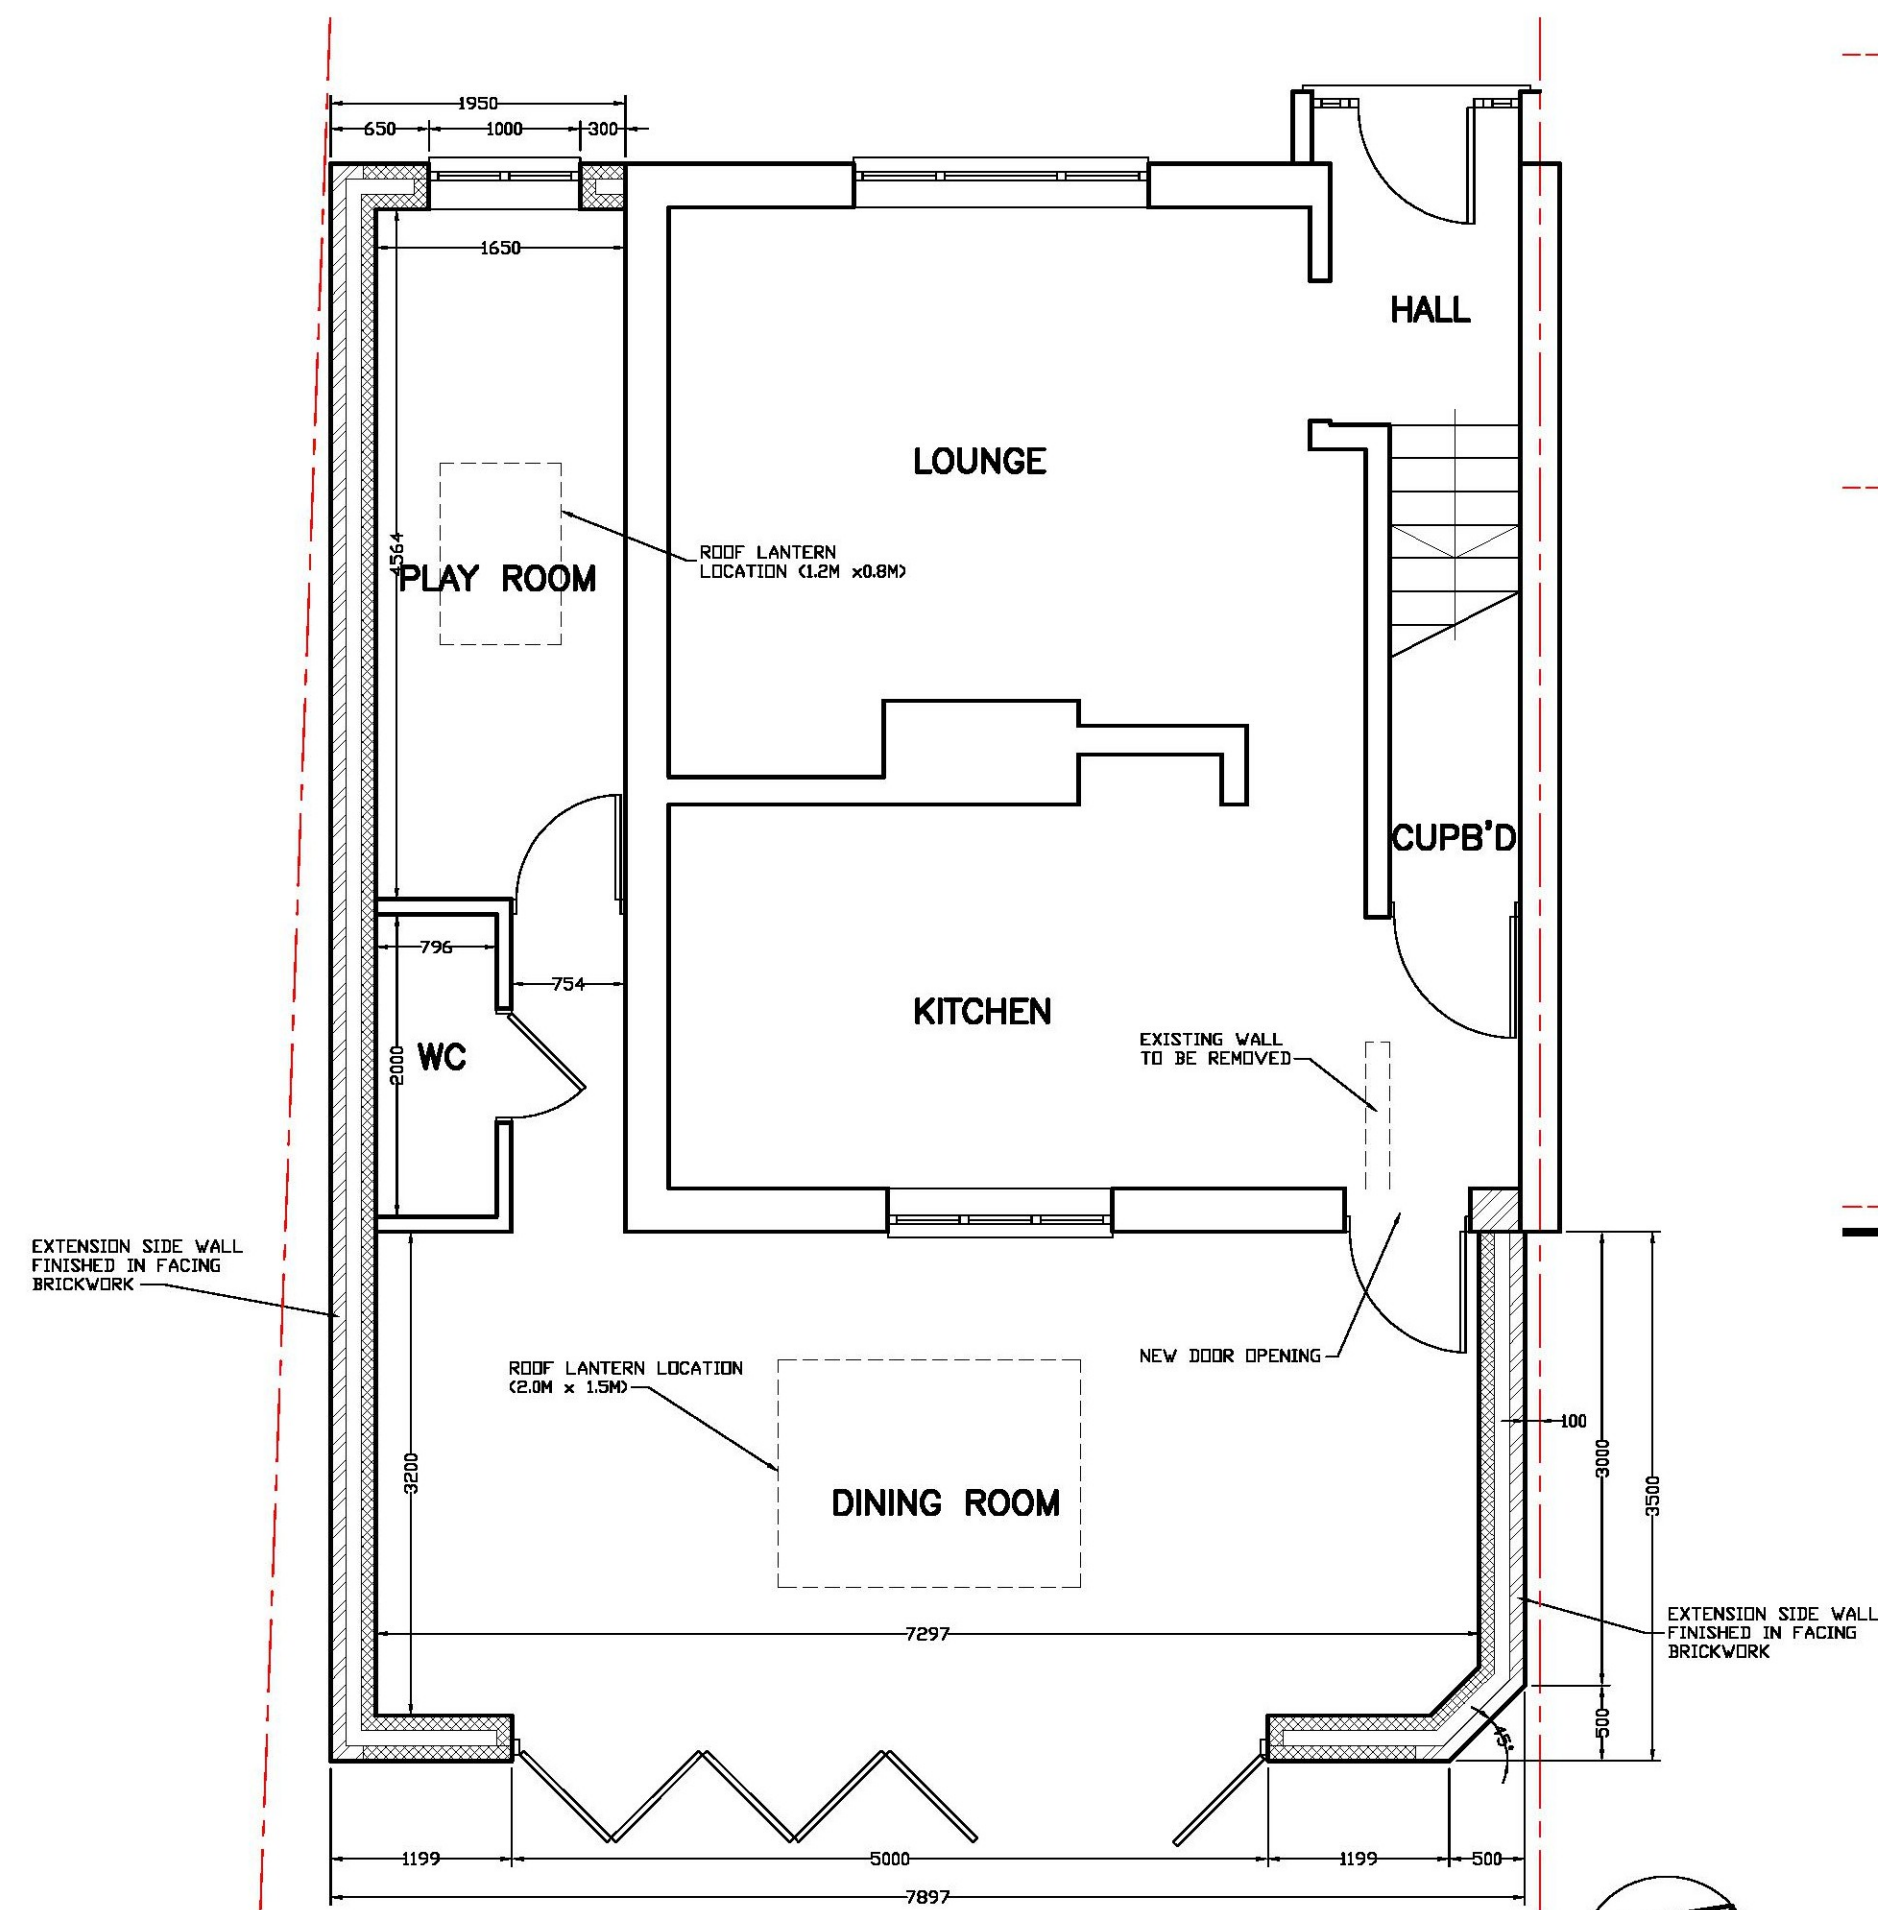


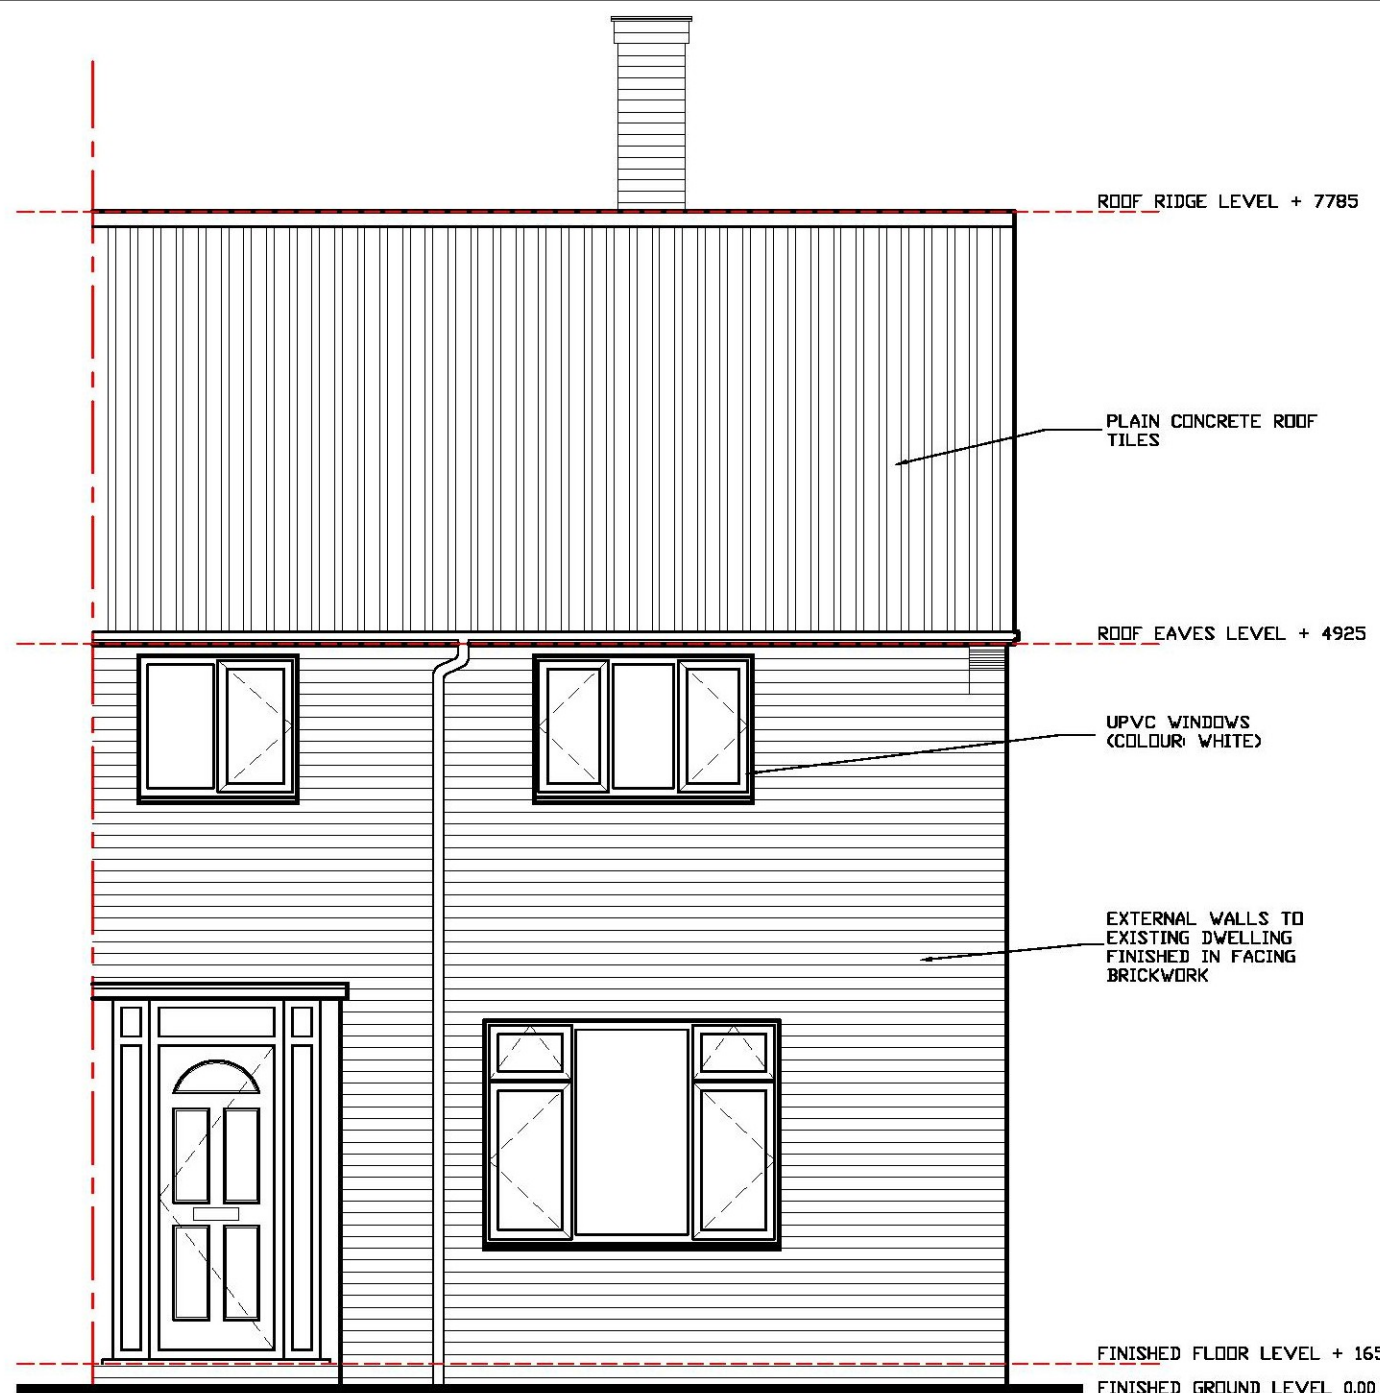


GROUND FLOOR PLAN AS EXISTING (Scale 1:50)

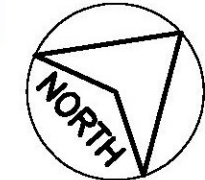


GROUND FLOOR PLAN AS PROPOSED (Scale 1:50)

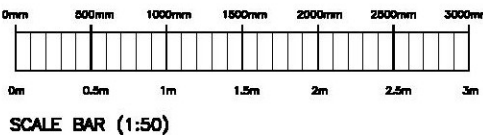



FRONT ELEVATION AS EXISTING (Scale 1:50)

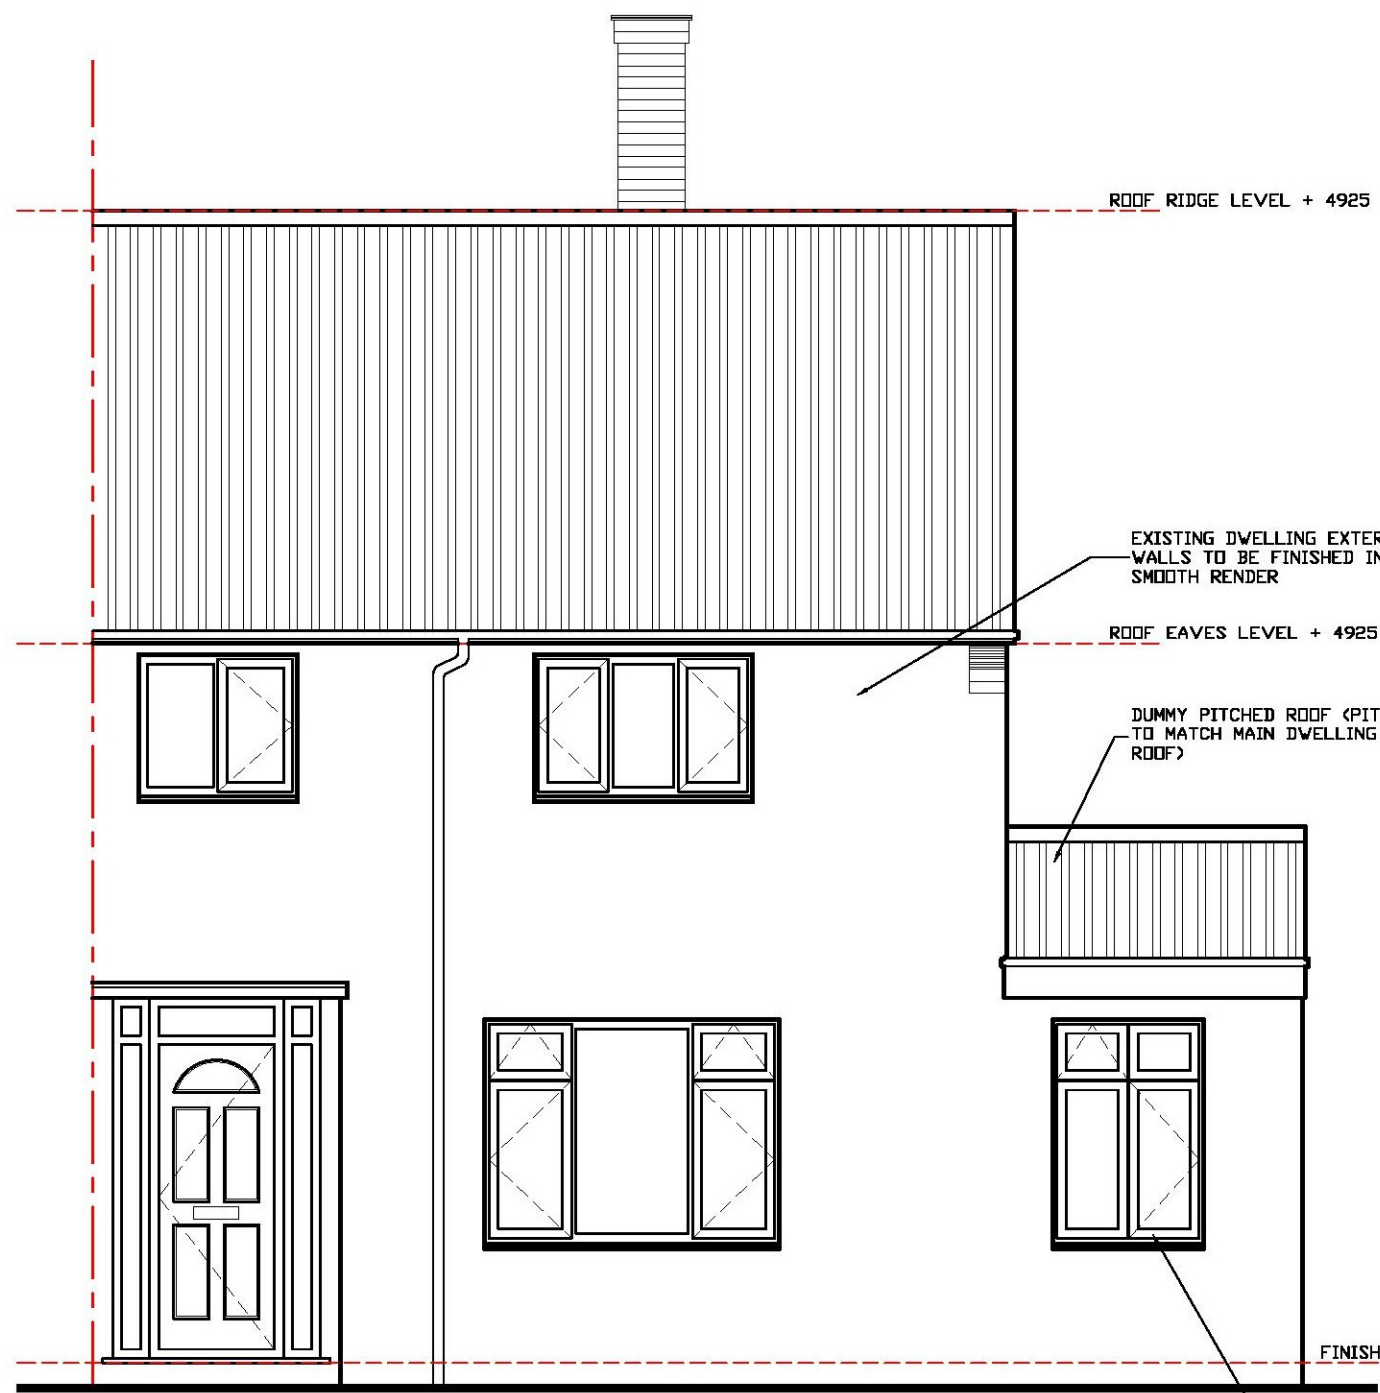


FRONT ELEVATION AS PROPOSED (Scale 1:50)

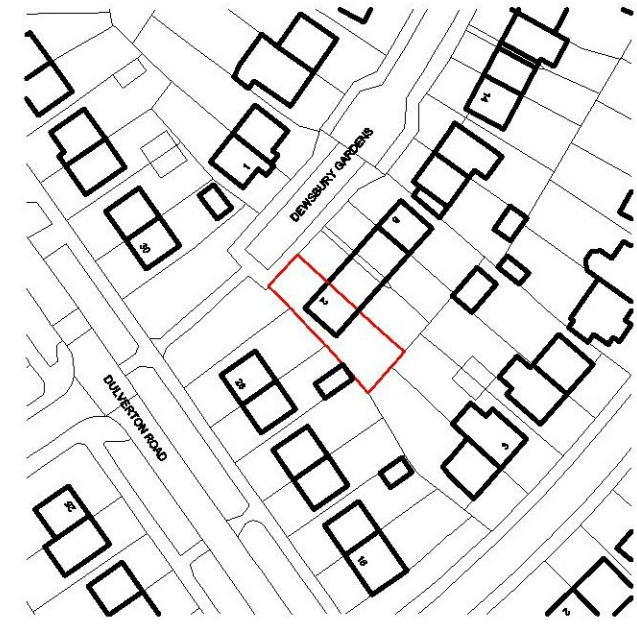


SITE LOCATION PLAN AS EXISTING (Scale 1:1250)

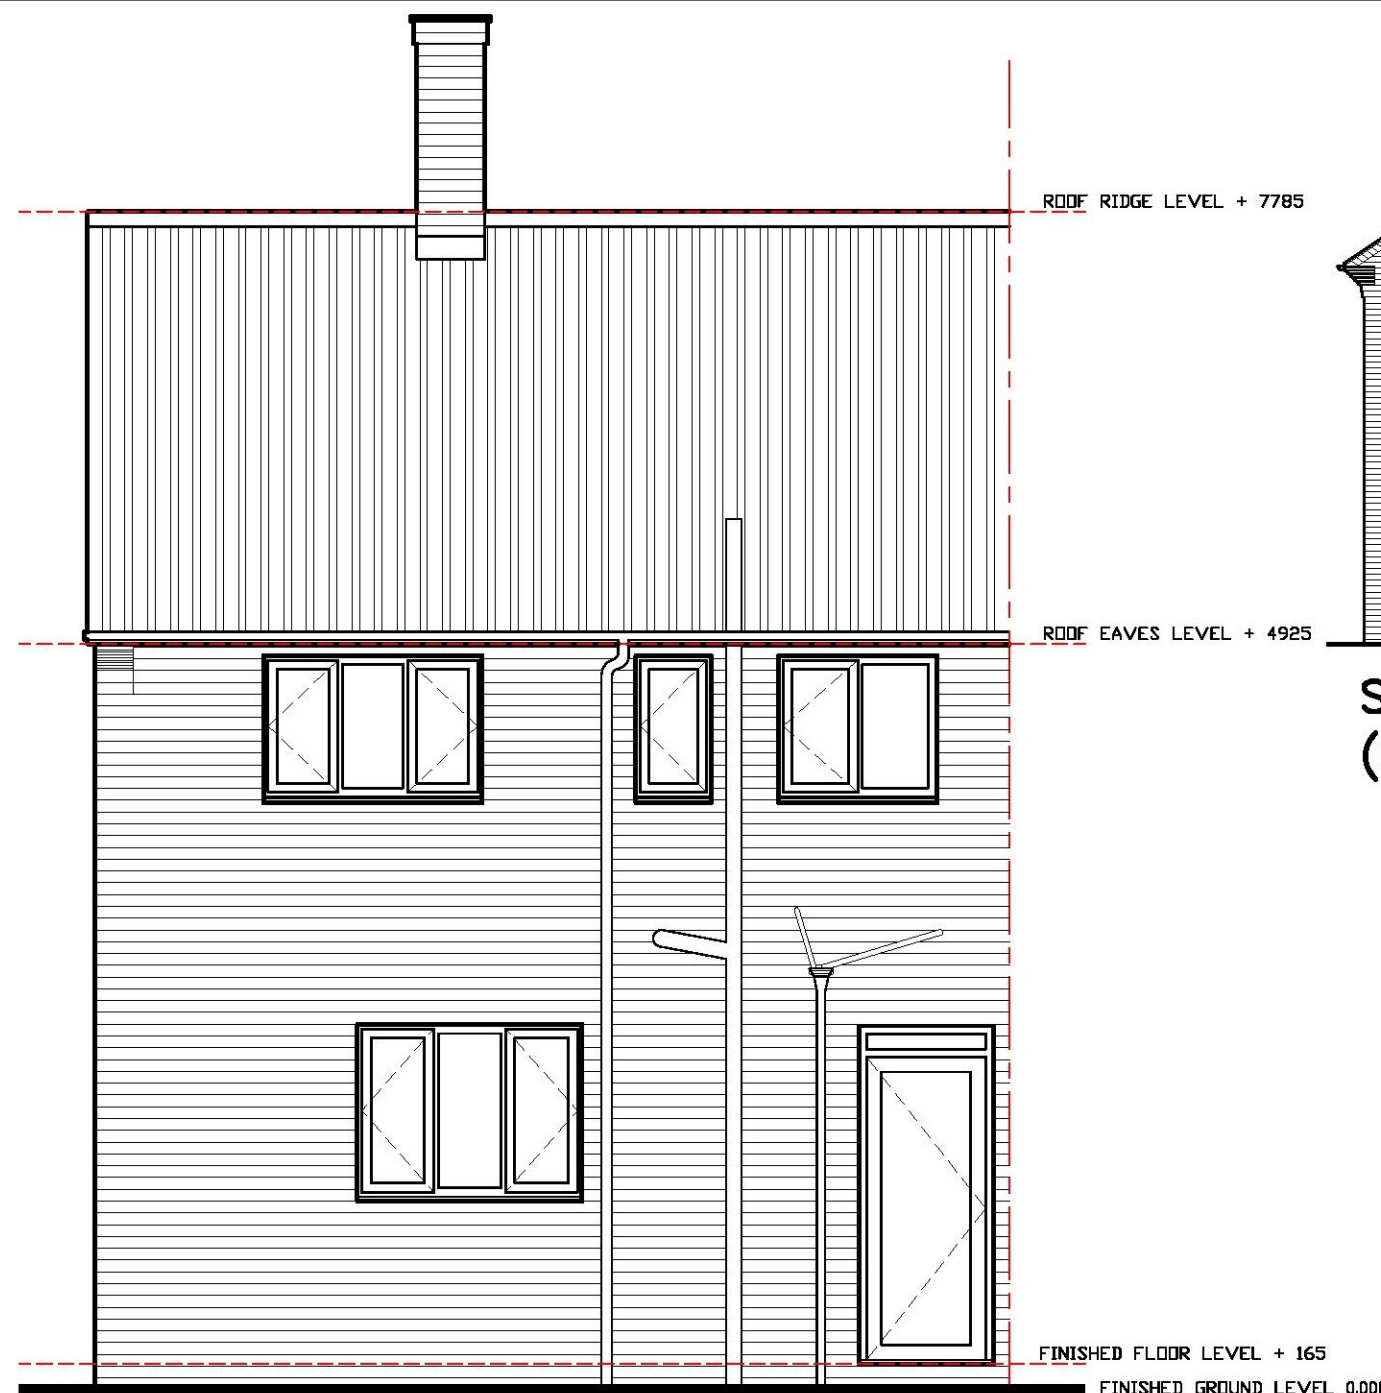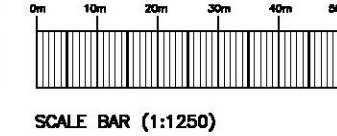



REAR ELEVATION AS EXISTING (Scale 1:50)

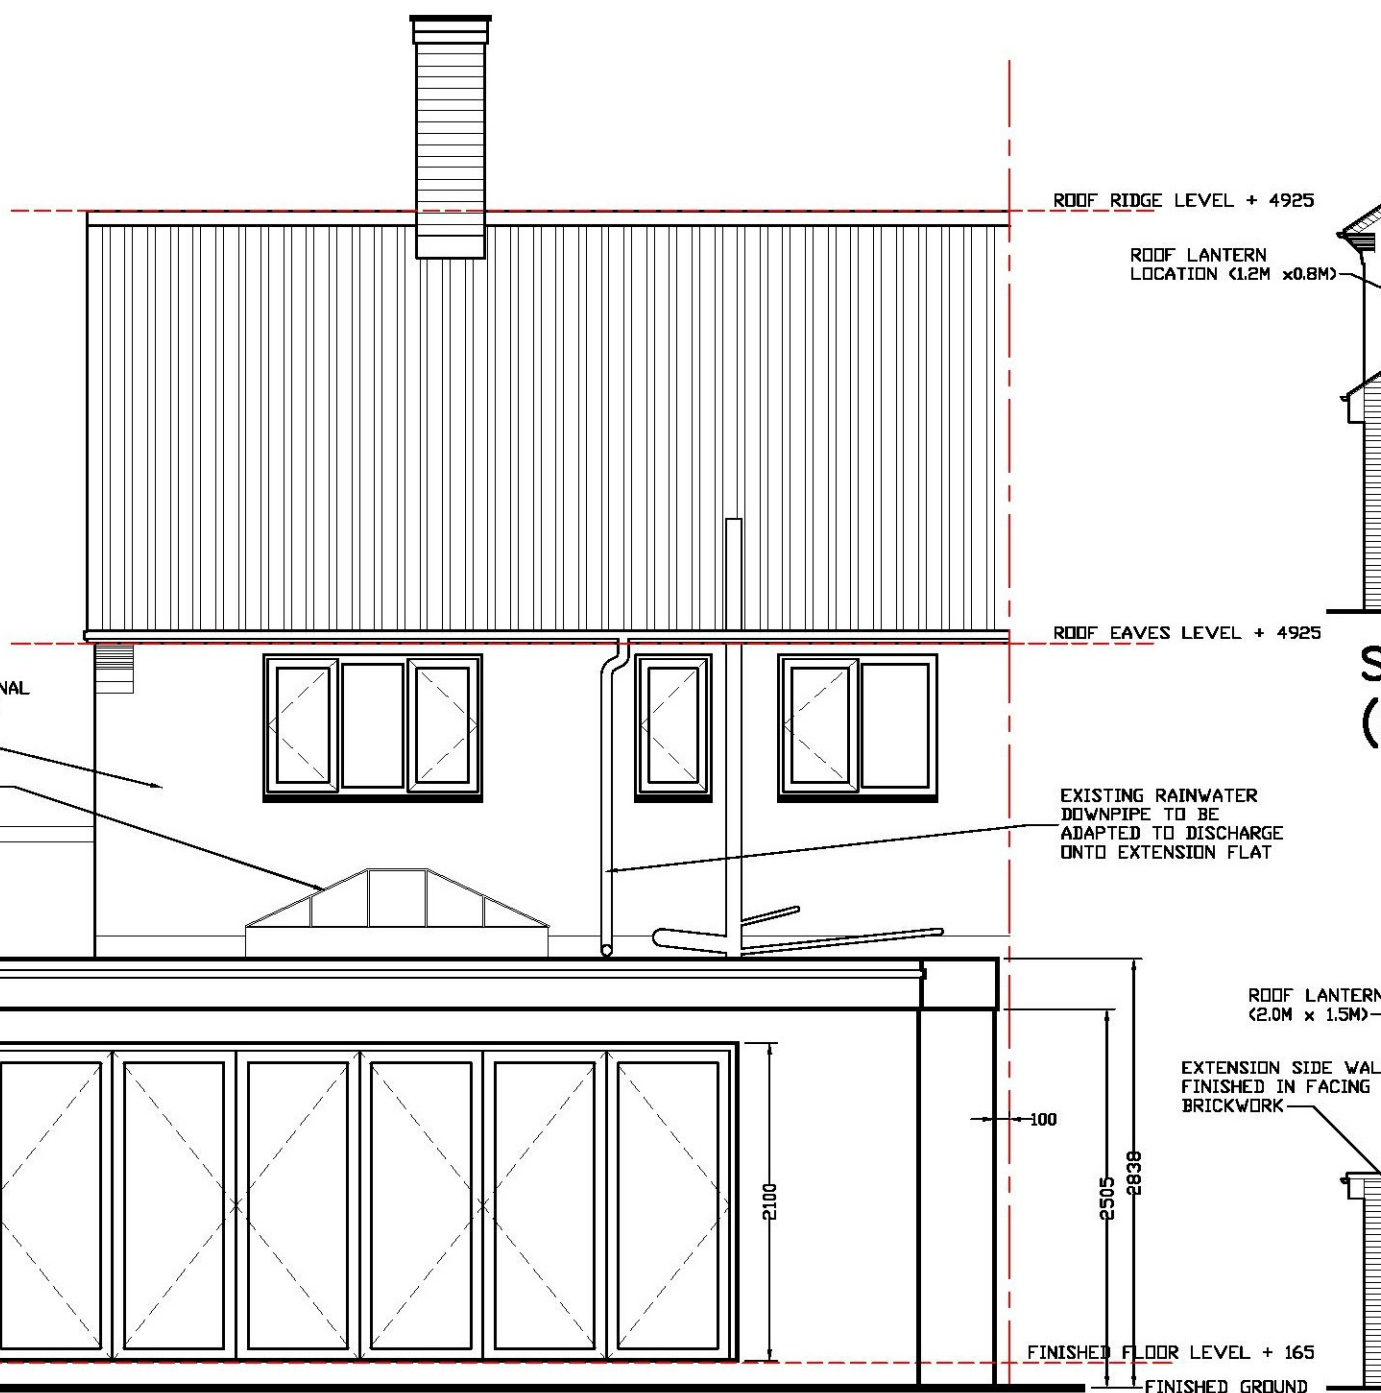


REAR ELEVATION AS PROPOSED (Scale 1:50)

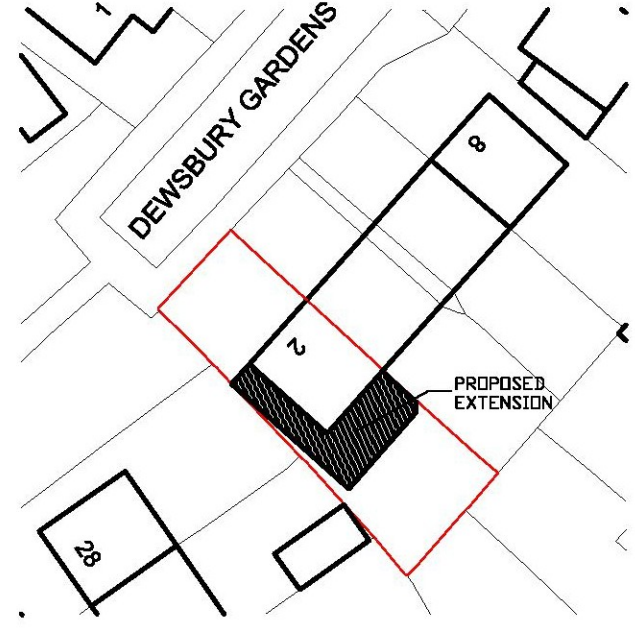


SITE LOCATION PLAN AS PROPOSED (Scale 1:500)

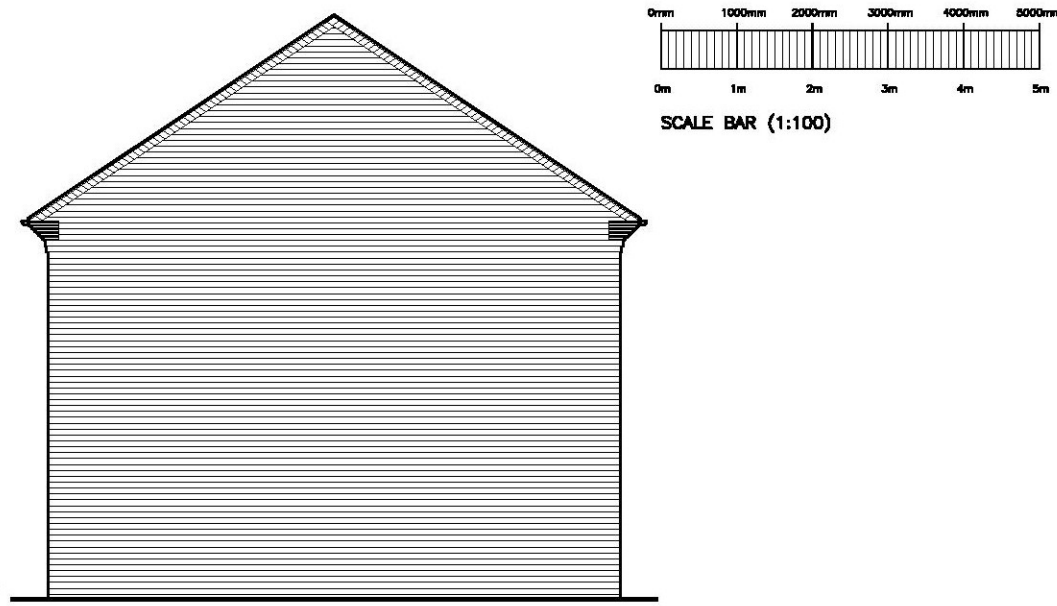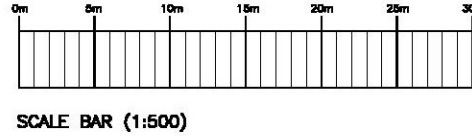


SIDE ELEVATION AS EXISTING (Scale 1:100)

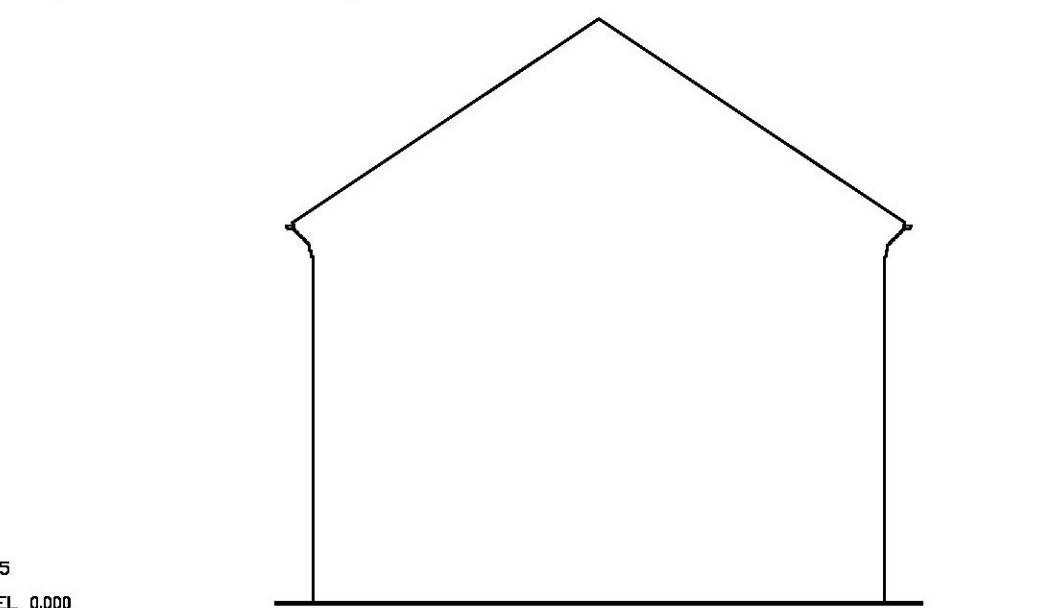

SIDE ELEVATION AS EXISTING (Scale 1:100)

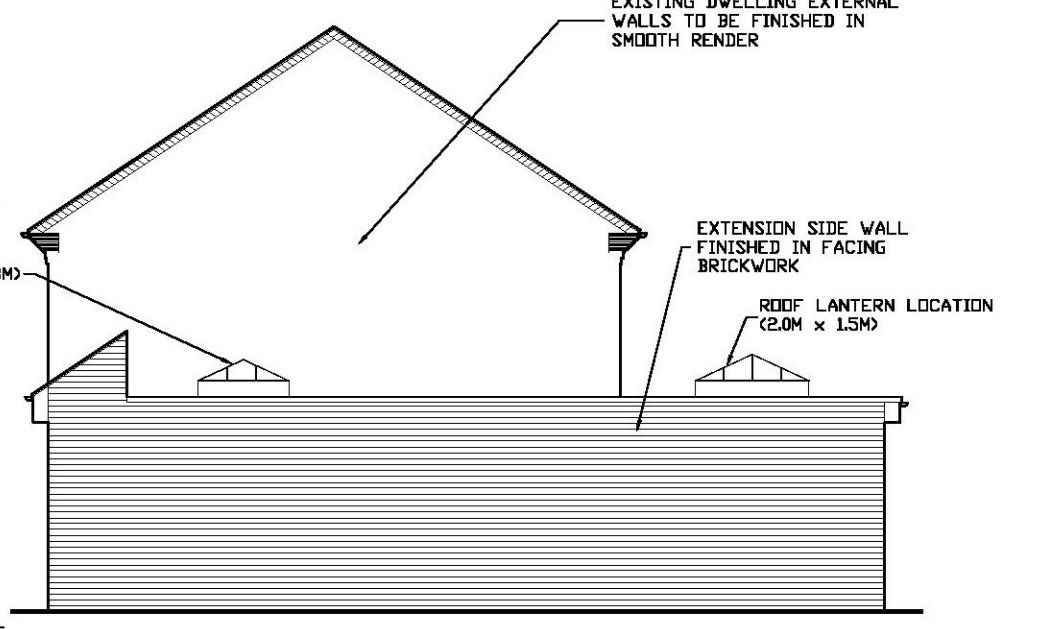

SIDE ELEVATION AS PROPOSED (Scale 1:100)

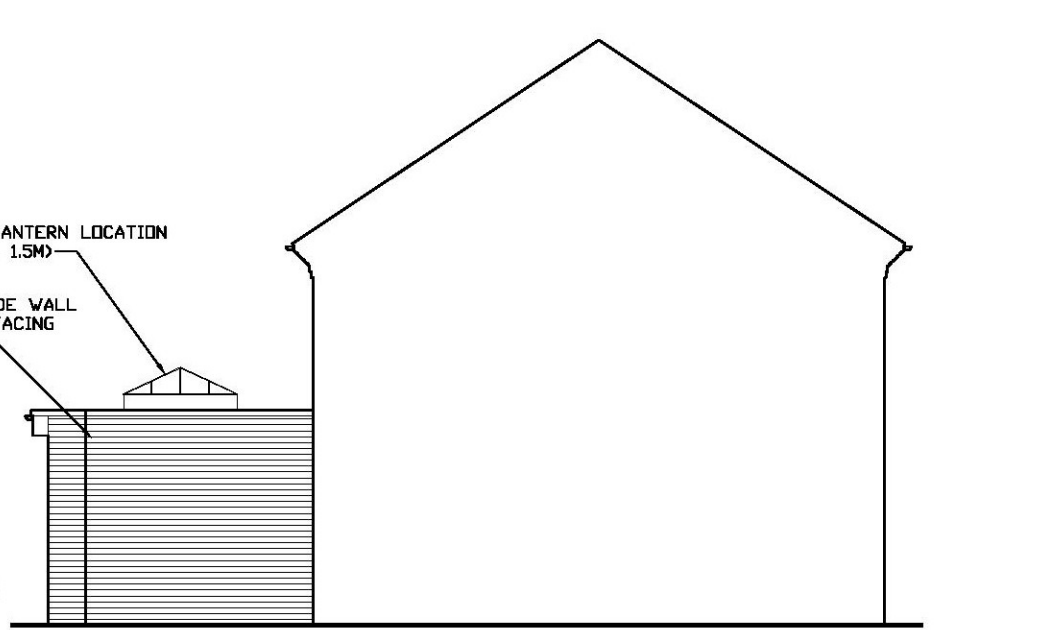

SIDE ELEVATION AS PROPOSED (Scale 1:100)

A REAR EXTENSION DEPTH GREATER THAN 3.0M IS WITHIN AN ANGLE OF 45 DEGREES WHERE IT MEETS THE COMMON BOUNDARY WITH THE ATTACHED NEIGHBOUR 26/01/2023

Applicant: Mr & Mrs Hattersley

Single-Storey Rear & Side Extension at:

2 Dewsbury Gardens, Romford, RM3 8SA

Floor Plans, Elevations & Location Plan/s As Existing & Proposed

Scale: 1:50, 1:100, 1:500, 1:1250

October 2022

Dwg.No: 2-DG-01a (A1@1:50)