





EXISTING FRONT ELEVATION

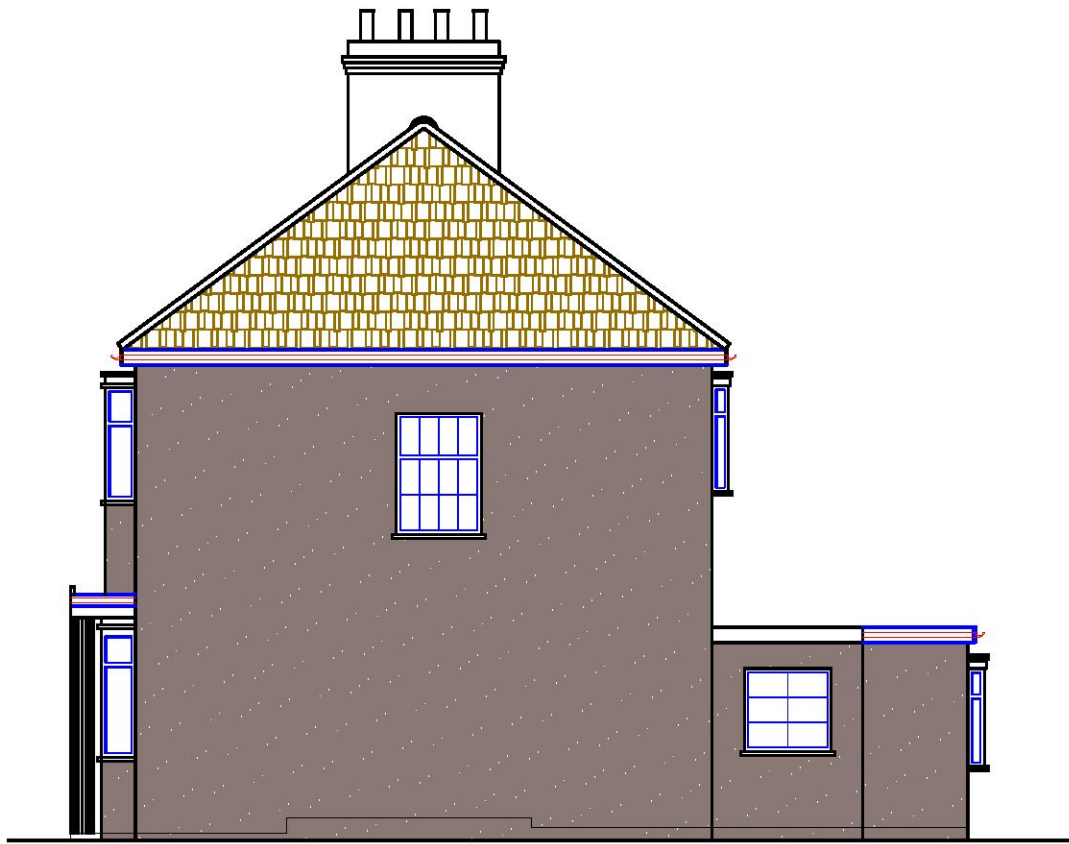

EXISTING FLANK SIDE ELEVATION




EXISTING REAR ELEVATION

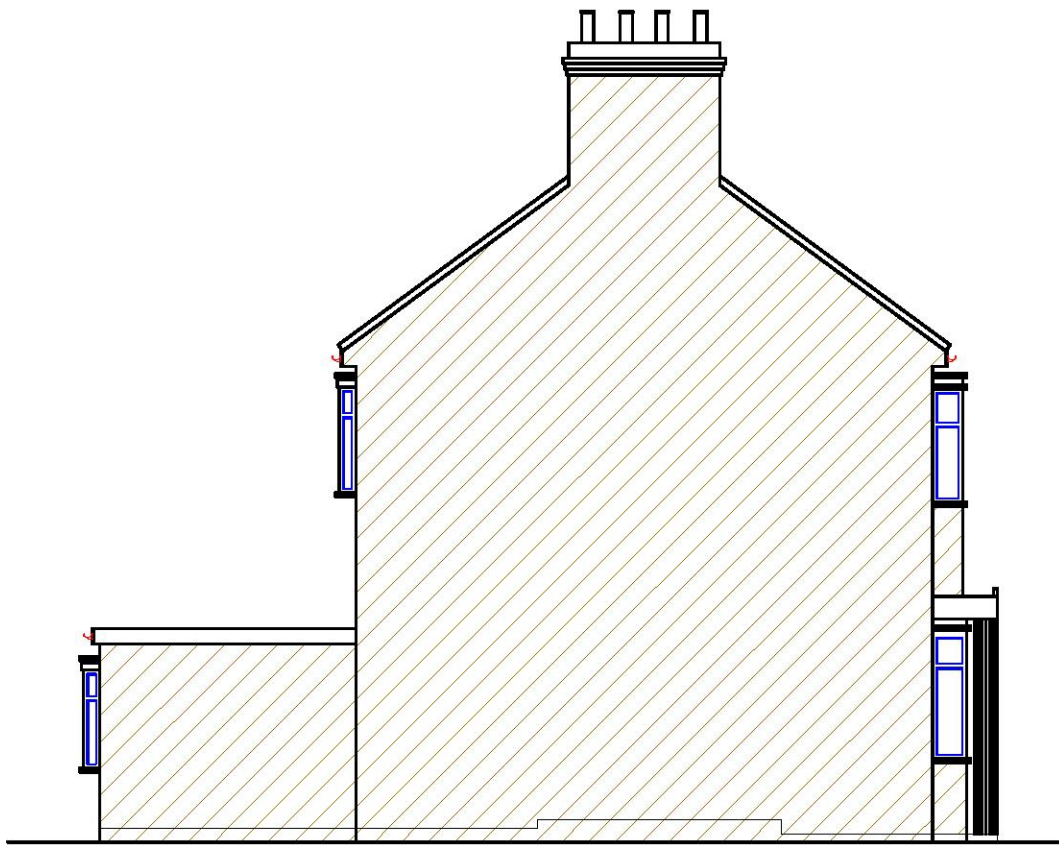

EXISTING SIDE ELEVATION

0 1 2 3 4 5 M  
Meters @ 1:100 @ A3


| REFERENCE DRAWINGS |  | KEY PLAN | COPYRIGHT   | NOTES   | CONSULTANT   |  | DRAWN | CLIENT/PROJECT                       | DRAWING No.   |
|--------------------|--|----------|---|---|---|--|-------|--------------------------------------|---------------|
|                    |  |          | THE CONTENTS OF THIS DRAWING MAY NOT BE REPRODUCED IN WHOLE OR IN PART WITHOUT EXPRESS WRITTEN CONSENT OF TOWN & COUNTY VALUERS & SURVEYORS LIMITED | PLEASE NOTE THAT BEFORE BUILDING WORKS COMMENCES IT THE RESPONSIBILITY OF THE BUILDER OR OWNER TO SERVE PARTY IS WALL NOTICES TO ALL NEIGHBOURS | A/S   |  | RA    | 70 NORWOOD AVENUE<br>ROMFORD RM7 0QJ | A03           |
|                    |  |          |   |   | ARCHITECTURAL CONSULTANT, CIVIL ENGINEERS, STRUCTURAL ENGINEERS<br>952 Eastern Avenue, Ilford, Essex, IG2 7JD Tele 020 3651 7881/07888823744<br>Email: a-designstudio99@gmail.com |  | SS    | TITLE                                | SCALE         |
|                    |  |          |   |   |   |  | 7263  | EXISTING ELEVATIONS                  | 1:100         |
|                    |  |          |   |   |   |  |       |                                      | DATE          |
|                    |  |          |   |   |   |  |       |                                      | December 2022 |

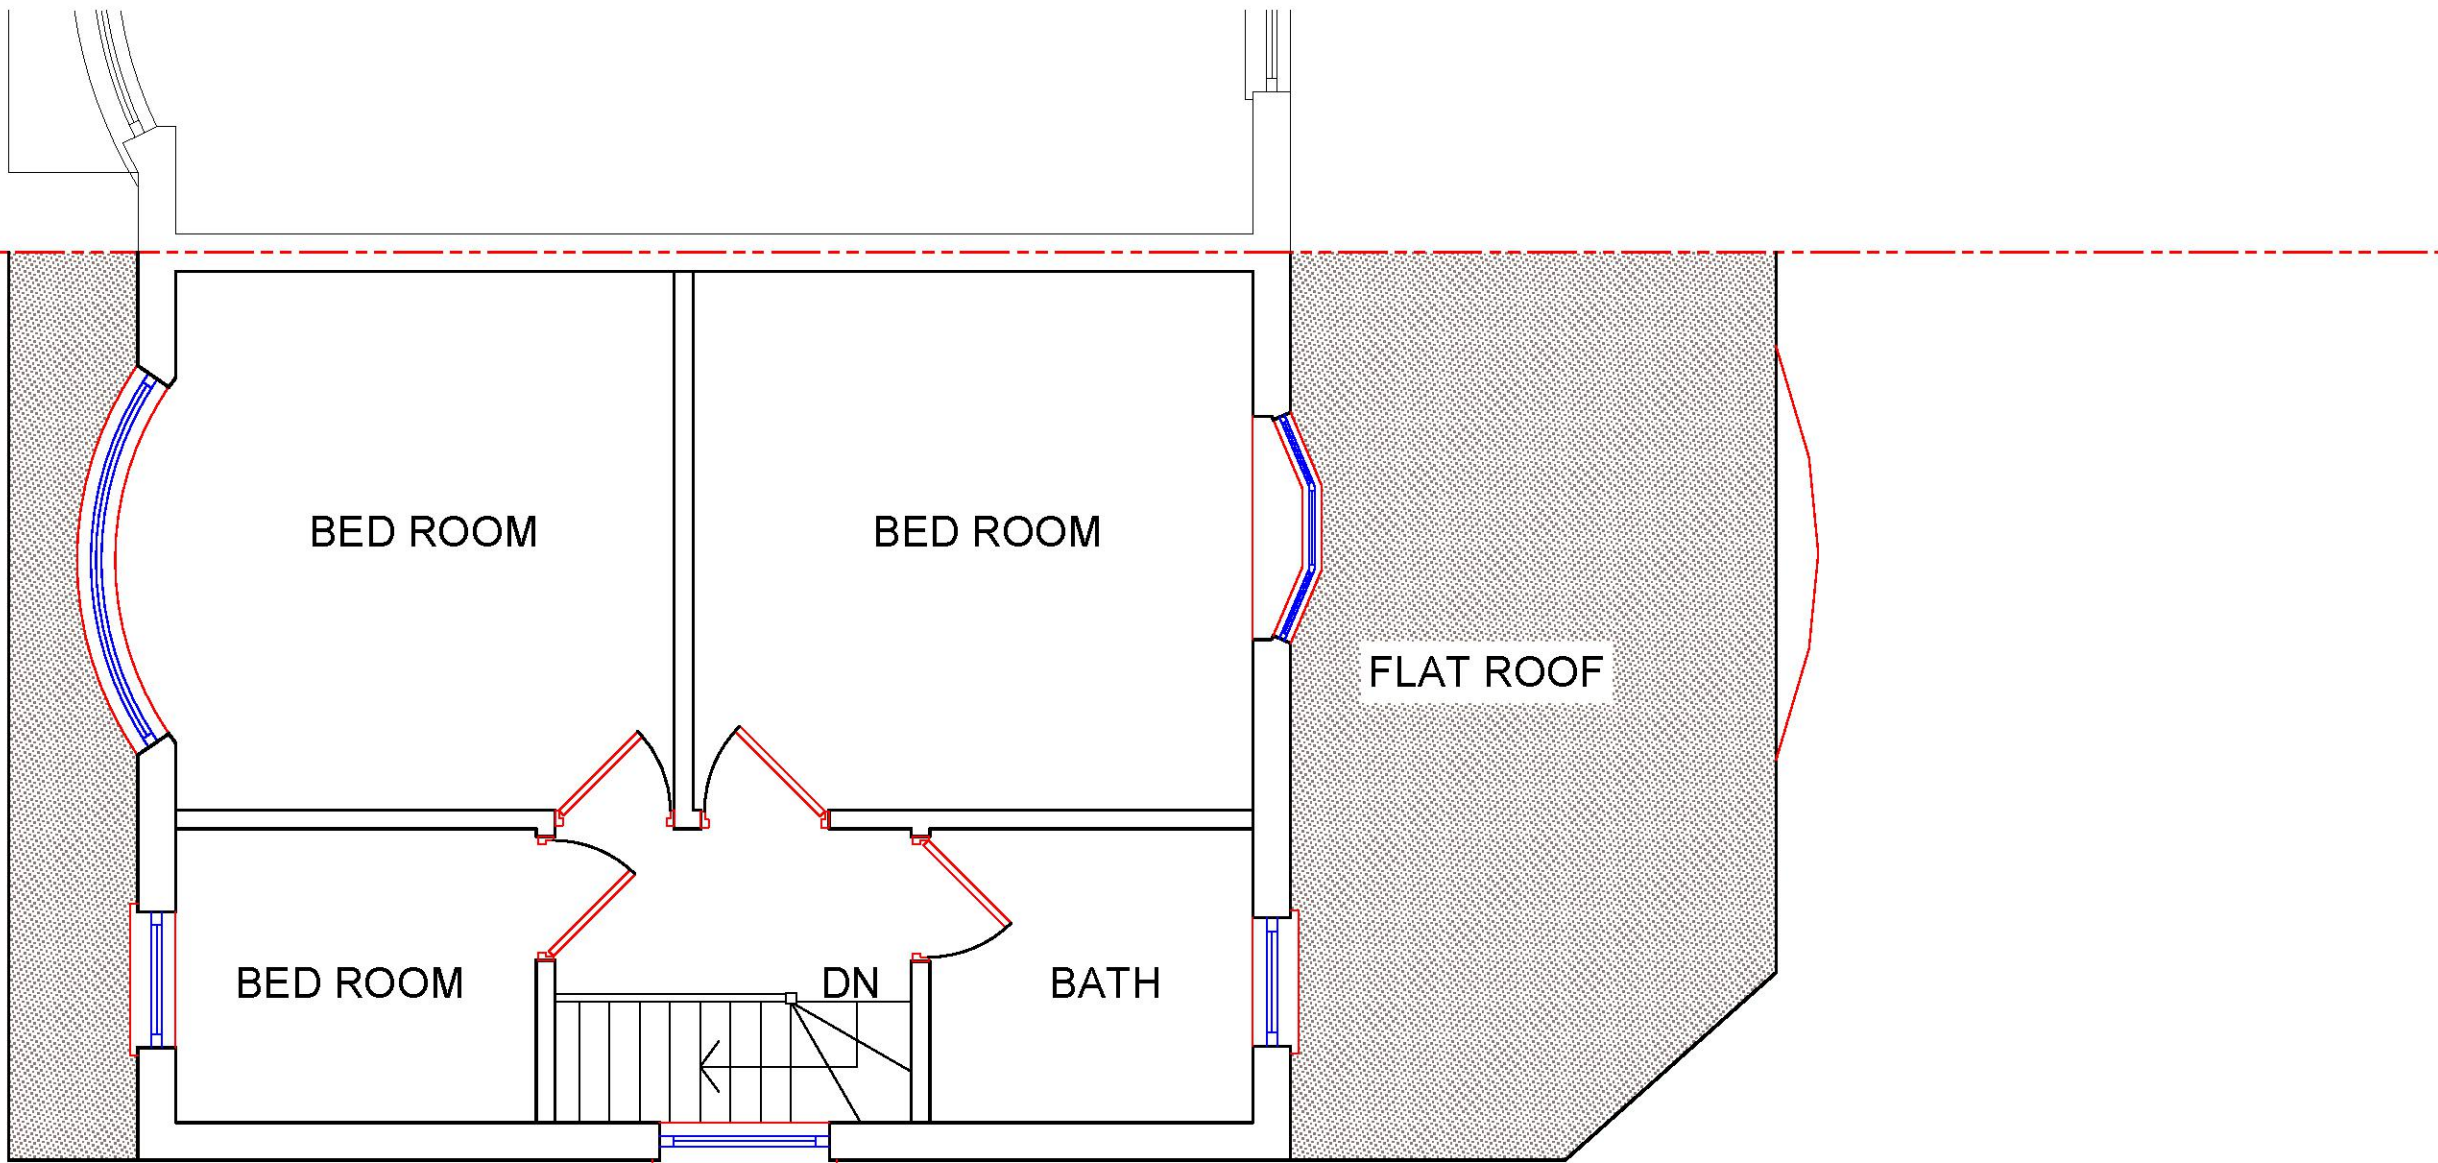

EXISTING FIRST FLOOR PLAN



|                    |  |          |   |   |    |      |          |    |     |   |                     |                                                        |                       |
|--------------------|--|----------|---|---|----|------|----------|----|-----|---|---------------------|--------------------------------------------------------|-----------------------|
| REFERENCE DRAWINGS |  | KEY PLAN | COPYRIGHT<br>THE CONTENTS OF THIS DRAWING<br>MAY NOT BE REPRODUCED IN<br>WHOLE OR IN PART WITHOUT<br>EXPRESS WRITTEN CONSENT OF<br>TOWN & COUNTY VALUERS &<br>SURVEYORS LIMITED | NOTES<br>PLEASE NOTE THAT BEFORE<br>BUILDING WORKS COMMENCES IT<br>THE RESPONSIBILITY OF THE<br>BUILDER OR OWNER TO SERVE<br>PARTY IS WALL NOTICES TO ALL<br>NEIGHBOURS | No | DATE | REVISION | BY | CHK | CONSULTANT<br><br><b>A DESIGN STUDIO LTD.</b><br>ARCHITECTURAL CONSULTANT, CIVIL ENGINEERS, STRUCTURAL ENGINEERS<br>952 Eastern Avenue, Ilford, Essex, IG2 7JD Tele 020 3651 7861/07886823744<br>Email: adesignstudio99@gmail.com | DRAWN<br>RA         | CLIENT/PROJECT<br>70 NORWOOD AVENUE<br>ROMFORD RM7 0QJ | DRAWING No.<br>A01    |
|                    |  |          |   |   |    |      |          |    |     |   |                     |                                                        |                       |
|                    |  |          |   |   |    |      |          |    |     |   | CHECKED<br>SB       | TITLE<br>EXISTING PLANS                                | SCALE<br>1:50         |
|                    |  |          |   |   |    |      |          |    |     |   | PROJECT NO.<br>7263 |                                                        | DATE<br>December 2022 |

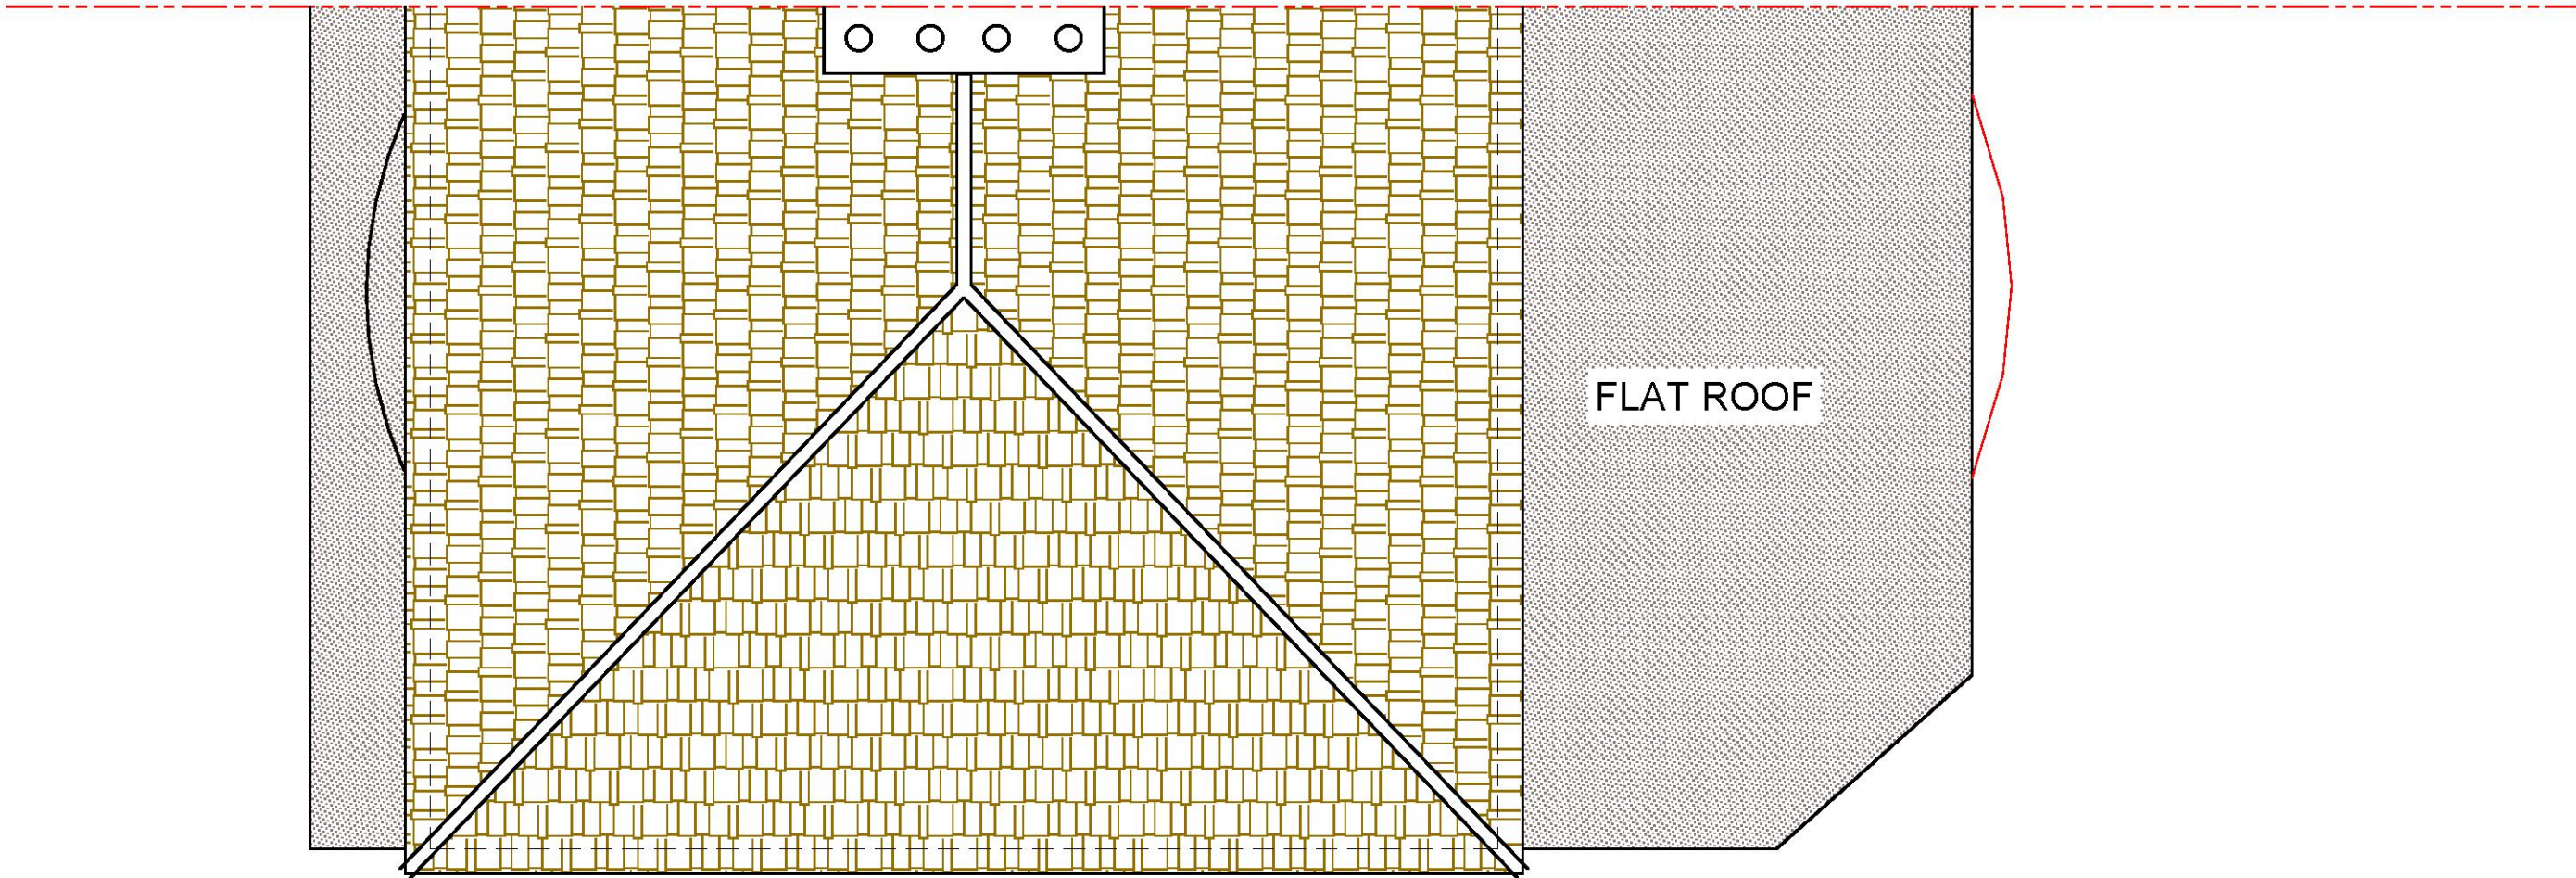

EXISTING ROOF PLAN



|                    |  |          |   |   |  |  |  |           |             |   |                    |                                                               |                           |                      |                                       |                            |
|--------------------|--|----------|---|---|--|--|--|-----------|-------------|---|--------------------|---------------------------------------------------------------|---------------------------|----------------------|---------------------------------------|----------------------------|
| REFERENCE DRAWINGS |  | KEY PLAN | COPYRIGHT<br><br>THE CONTENTS OF THIS DRAWING<br>MAY NOT BE REPRODUCED IN<br>WHOLE OR IN PART WITHOUT<br>EXPRESS WRITTEN CONSENT OF<br>TOWN & COUNTY VALUERS &<br>SURVEYORS LIMITED | NOTES<br><br>PLEASE NOTE THAT BEFORE<br>BUILDING WORKS COMMENCES IT<br>THE RESPONSIBILITY OF THE<br>BUILDER OR OWNER TO SERVE<br>PARTY IS WALL NOTICES TO ALL<br>NEIGHBOURS |  |  |  |           |             | <br><b>CONSULTANT</b><br><br><b>A DESIGN STUDIO LTD.</b><br><br>ARCHITECTURAL CONSULTANT, CIVIL ENGINEERS, STRUCTURAL ENGINEERS<br>952 Eastern Avenue, Ilford, Essex, IG2 7JD. Tele: 020 3651 7861/07886623744<br>Email: adesignstudio99@gmail.com | <b>DRAWN</b><br>RA | <b>CLIENT/PROJECT</b><br>70 NORWOOD AVENUE<br>ROMFORD RM7 0QJ | <b>DRAWING No.</b><br>A02 |                      |                                       |                            |
|                    |  |          |   |   |  |  |  |           |             |   |                    |                                                               |                           | <b>CHECKED</b><br>SB | <b>TITLE</b><br>EXISTING<br>ROOF PLAN | <b>SCALE</b><br>1:50       |
|                    |  |          |   |   |  |  |  |           |             |   |                    |                                                               |                           |                      |                                       |                            |
|                    |  |          |   |   |  |  |  | <b>No</b> | <b>DATE</b> |   | <b>REVISION</b>    |                                                               |                           | <b>BY</b>            | <b>CHK</b>                            | <b>PROJECT NO.</b><br>7263 |

All proposed materials  
to match existing

PROCEED TO CONSTRUCTION  
WORK ONLY AFTER BUILDING  
CONTROL WILL APPROVE

All proposed materials  
to match existing

GENERAL NOTES

DO NOT SCALE. Work  
to figured dimensions  
only. All dimensions,  
setting out and levels are  
to be verified on site with  
the architect prior to the  
commencement of any  
site work.

All dimensions are to be  
verified on site prior to  
the commencement of  
any site works. Any  
variations are to be  
recorded and reported to  
the engineer so that the  
adjustment may be made  
to the structural scheme  
if necessary.

The owner/client shall be  
responsible for and must  
take all necessary  
precautions to ensure the  
stability of the existing  
structure and earthworks  
on adjoining sites during  
the course of the  
contract.

Materials and  
constructions are to be in  
accordance with the  
relevant British  
Standards and Codes of  
Practice.

Any services or drainage  
which pass through the  
foundation are to be  
encased in a flexible  
sleeve.

It is the responsibility of  
the owner / client to get  
all the Planning, Building  
Control and relevant  
consents before starting  
the work.




EXISTING BLOCK PLAN



PROPOSED BLOCK PLAN

| REFERENCE DRAWINGS |  | KEY PLAN | COPYRIGHT   | NOTES   | CONSULTANT |  | DRAWN       | CLIENT/PROJECT                       | DRAWING No.   |
|--------------------|--|----------|---|---|------------|--|-------------|--------------------------------------|---------------|
|                    |  |          | THE CONTENTS OF THIS DRAWING<br>MAY NOT BE REPRODUCED IN<br>WHOLE OR IN PART WITHOUT<br>EXPRESS WRITTEN CONSENT OF<br>TOWN & COUNTY VALUERS &<br>SURVEYORS LIMITED | PLEASE NOTE THAT BEFORE<br>BUILDING WORKS COMMENCES IT<br>THE RESPONSIBILITY OF THE<br>BUILDER OR OWNER TO SERVE<br>PARTY IS. WALL NOTICES TO ALL<br>NEIGHBOURS |            |  | RA          | 70 NORWOOD AVENUE<br>ROMFORD RM7 0QJ | A11           |
|                    |  |          |   |   |            |  | CHECKED     | SS                                   |               |
|                    |  |          |   |   |            |  | PROJECT NO. | TITLE                                | SCALE         |
|                    |  |          |   |   |            |  | 7263        | EXISTING AND PROPOSED<br>BLOCK PLANS | 1:200         |
|                    |  |          |   |   |            |  |             | DWG DATE                             | December 2022 |

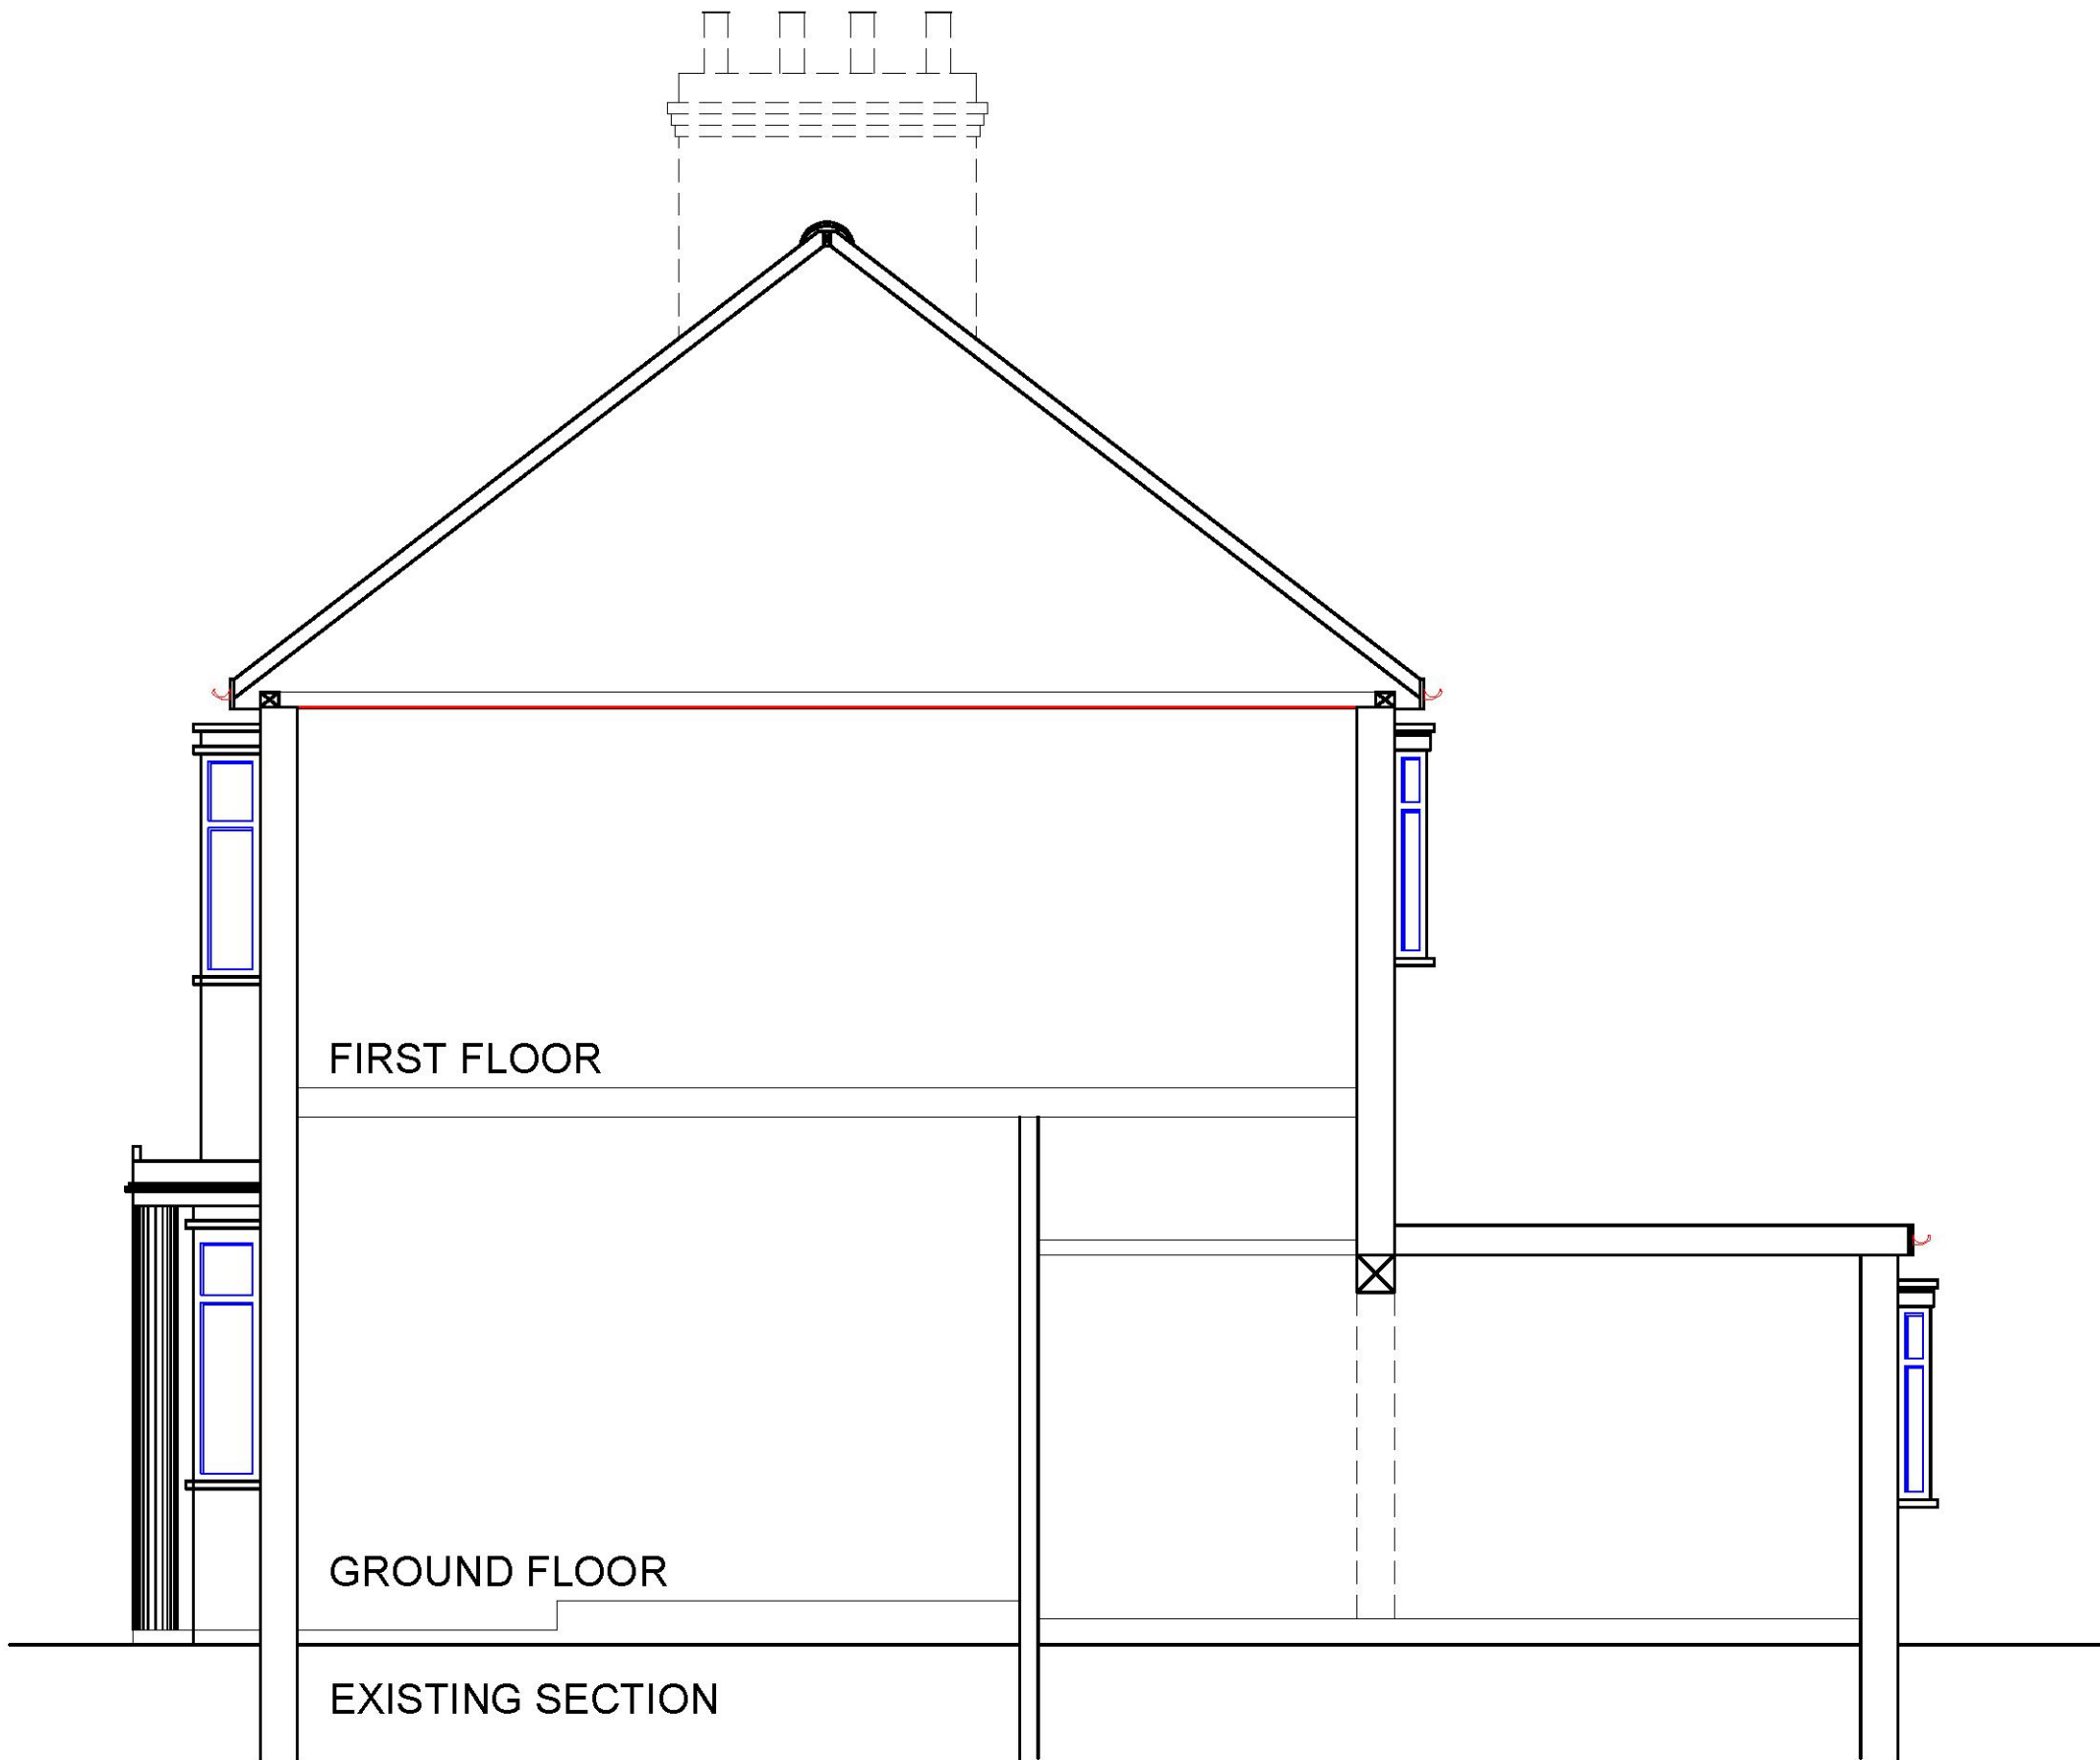

| REFERENCE DRAWINGS |  |
|--------------------|--|
|                    |  |
|                    |  |
|                    |  |

| KEY PLAN |
|----------|
|          |
|          |
|          |

| COPYRIGHT   |
|---|
| THE CONTENTS OF THIS DRAWING MAY NOT BE REPRODUCED IN WHOLE OR IN PART WITHOUT EXPRESS WRITTEN CONSENT OF TOWN & COUNTY VALUERS & SURVEYORS LIMITED |

| NOTES   |
|---|
| PLEASE NOTE THAT BEFORE BUILDING WORKS COMMENCES IT THE RESPONSIBILITY OF THE BUILDER OR OWNER TO SERVE PARTY IS WALL NOTICES TO ALL NEIGHBOURS |

| No | DATE | REVISION |
|----|------|----------|
|    |      |          |
|    |      |          |
|    |      |          |



| CONSULTANT                                                                            |
|---------------------------------------------------------------------------------------|
|  |

| A DESIGN STUDIO LTD.   |
|---|
| ARCHITECTURAL CONSULTANT, CIVIL ENGINEERS, STRUCTURAL ENGINEERS<br>952 Eastern Avenue, Ilford, Essex, IG2 7JD. Tele: 020 3851 7881/07888623744<br>Email: adesignstudio99@gmail.com |


| DRAWN       | RA   |
|-------------|------|
| CHECKED     | SB   |
| PROJECT NO. | 7263 |

| CLIENT/PROJECT | 70 NORWOOD AVENUE<br>ROMFORD RM7 0QJ |
|----------------|--------------------------------------|
| TITLE          | EXISTING SECTION                     |

| DRAWING No. | A04           |
|-------------|---------------|
| SCALE       | 1:50          |
| DATE        | December 2022 |

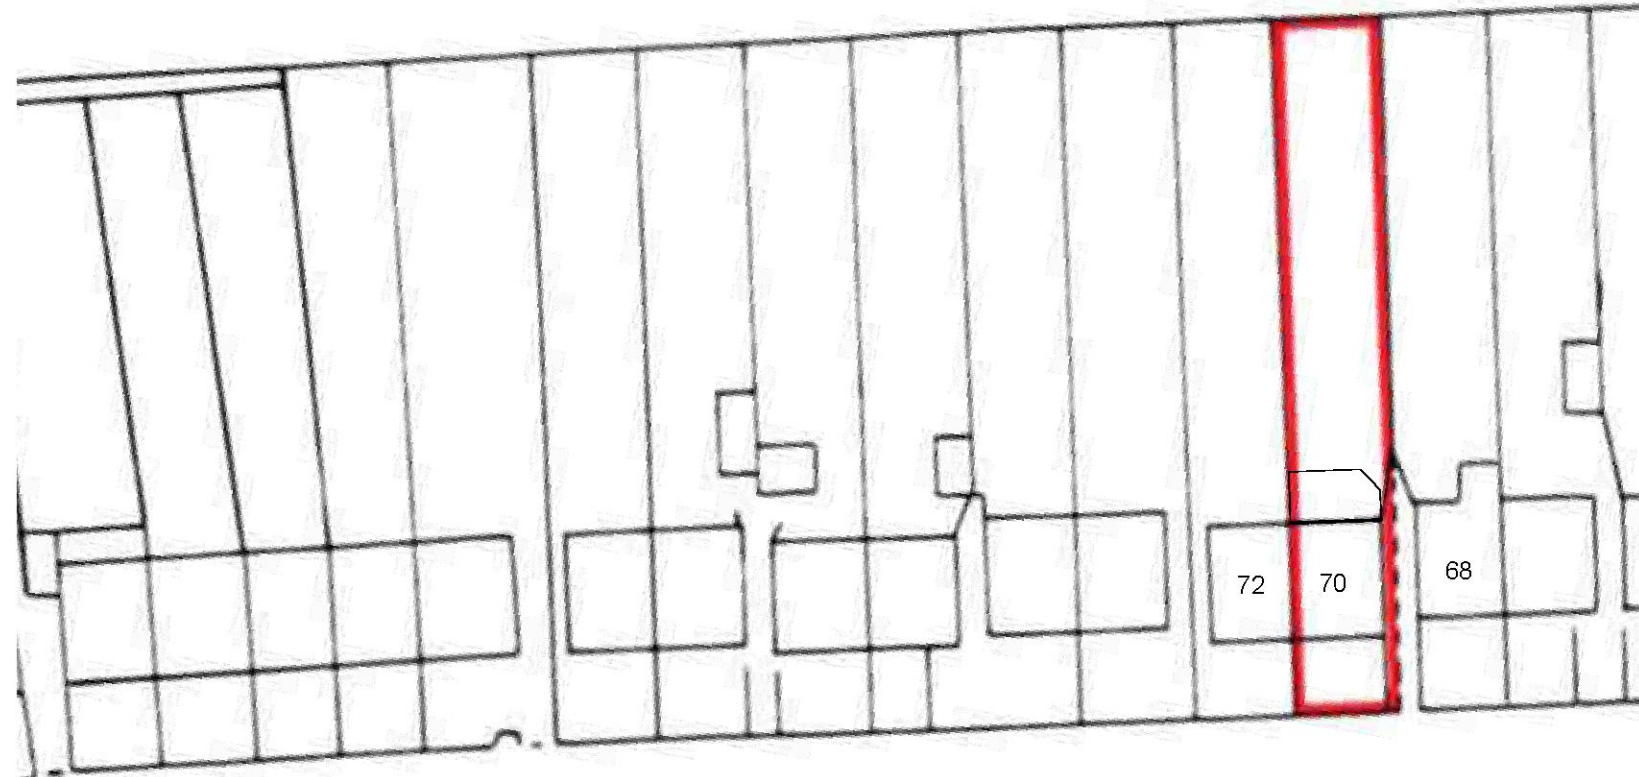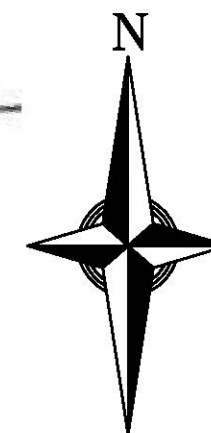

A V E N U E

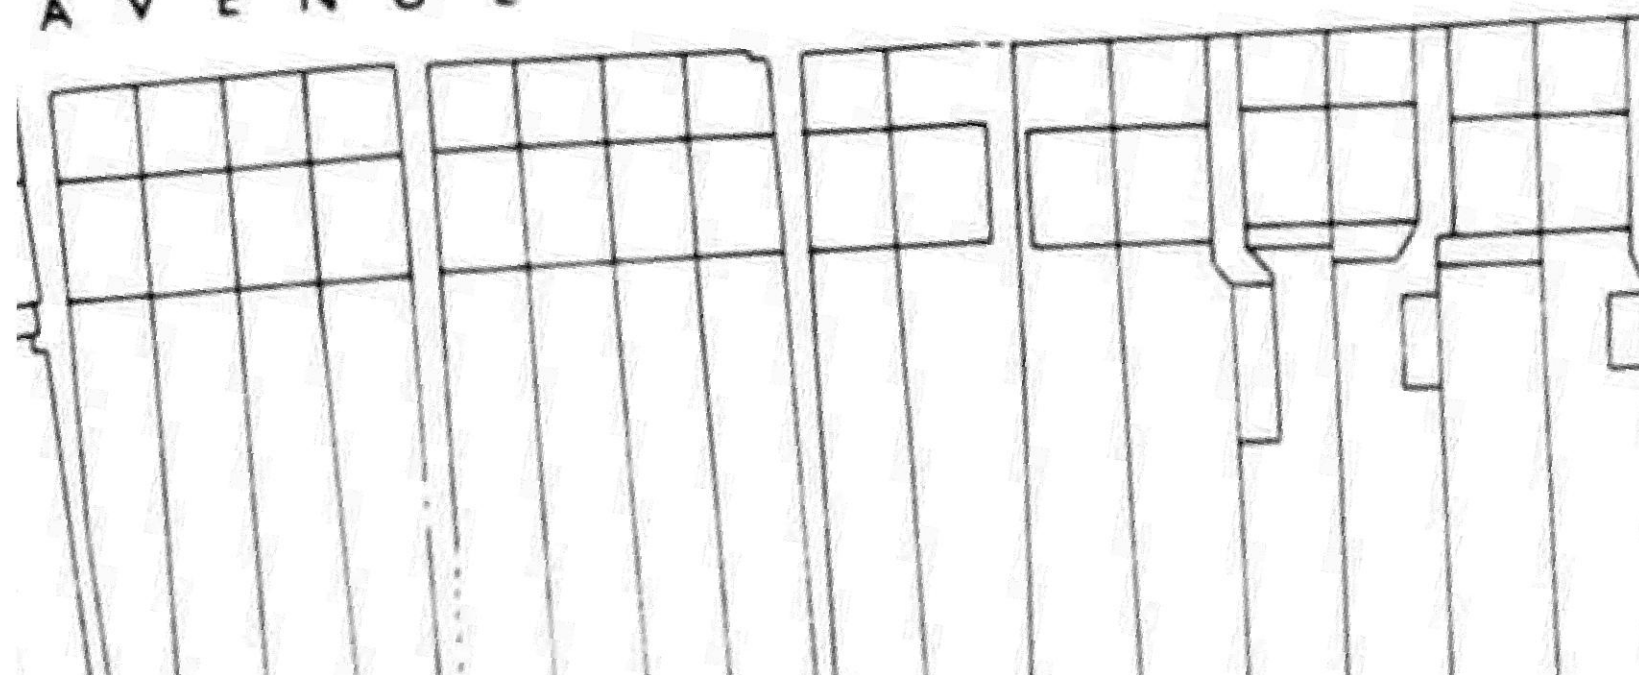

### Block Plan Scale: 1:500

[illegible]

All proposed materials to match existing


Any protrusion from a roof, for example, for a roof light and its frame, will be limited to 150mm




PROPOSED FRONT ELEVATION



PROPOSED REAR ELEVATION

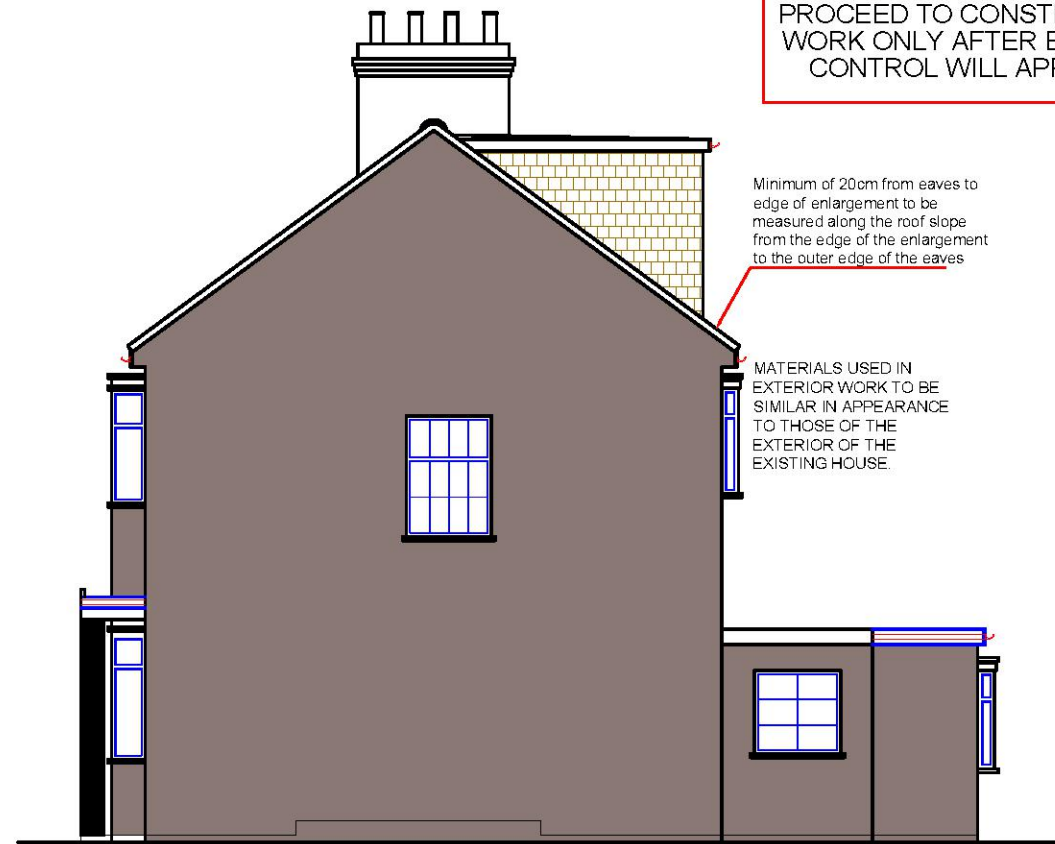

PROPOSED FLANK SIDE ELEVATION

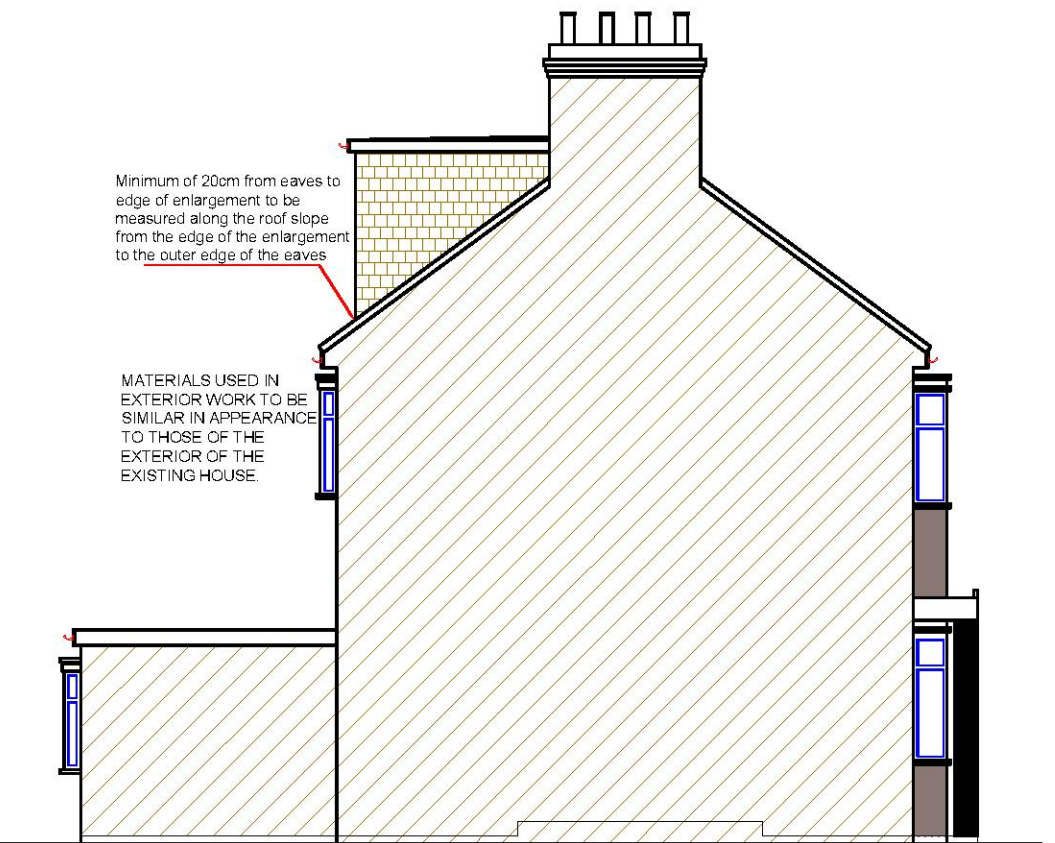

PROPOSED SIDE ELEVATION

PROCEED TO CONSTRUCTION WORK ONLY AFTER BUILDING CONTROL WILL APPROVE

All proposed materials to match existing

### GENERAL NOTES

DO NOT SCALE. Work to figured dimensions only. All dimensions, setting out and levels are to be verified on site with the architect prior to the commencement of any site work.

All dimensions are to be verified on site prior to the commencement of any site works. Any variations are to be recorded and reported to the engineer so that the adjustment may be made to the structural scheme if necessary.

The owner/client shall be responsible for and must take all necessary precautions to ensure the stability of the existing structure and earthworks on adjoining sites during the course of the contract.

Materials and constructions are to be in accordance with the relevant British Standards and Codes of Practice.

Any services or drainage which pass through the foundation are to be encased in a flexible sleeve.

It is the responsibility of the owner / client to get all the Planning, Building Control and relevant consents before starting the work.



| REFERENCE DRAWINGS |  | KEY PLAN | COPYRIGHT   | NOTES   | CONSULTANT |  | DRAWN       | CLIENT/PROJECT                       | DRAWING NO.   |
|--------------------|--|----------|---|---|------------|--|-------------|--------------------------------------|---------------|
|                    |  |          | THE CONTENTS OF THIS DRAWING MAY NOT BE REPRODUCED IN WHOLE OR IN PART WITHOUT EXPRESS WRITTEN CONSENT OF TOWN & COUNTY VALUERS & SURVEYORS LIMITED | PLEASE NOTE THAT BEFORE BUILDING WORKS COMMENCES IT THE RESPONSIBILITY OF THE BUILDER OR OWNER TO SERVE PARTY IS WALL NOTICES TO ALL NEIGHBOURS | A/S        |  | RA          | 70 NORWOOD AVENUE<br>ROMFORD RM7 0QJ | A08           |
|                    |  |          |   |   | A          |  | CHECKED     | TITLE                                | SCALE         |
|                    |  |          |   |   | REVISION   |  | SS          | PROPOSED ELEVATIONS                  | 1:100         |
|                    |  |          |   |   | BY         |  | PROJECT NO. |                                      | DATE          |
|                    |  |          |   |   |            |  | 7263        |                                      | December 2022 |

**A DESIGN STUDIO LTD.**

ARCHITECTURAL CONSULTANT, CIVIL ENGINEERS, STRUCTURAL ENGINEERS  
952 Eastern Avenue, Ilford, Essex, IG2 7JD. Tel: 020 3651 7881/07888623744  
Email: adesignstudio99@gmail.com

All proposed materials  
to match existing

PROCEED TO CONSTRUCTION  
WORK ONLY AFTER BUILDING  
CONTROL WILL APPROVE

All proposed materials  
to match existing

#### GENERAL NOTES

DO NOT SCALE. Work to figured dimensions only. All dimensions, setting out and levels are to be verified on site with the architect prior to the commencement of any site work.

All dimensions are to be verified on site prior to the commencement of any site works. Any variations are to be recorded and reported to the engineer so that the adjustment may be made to the structural scheme if necessary.

The owner/client shall be responsible for and must take all necessary precautions to ensure the stability of the existing structure and earthworks on adjoining sites during the course of the contract.

Materials and constructions are to be in accordance with the relevant British Standards and Codes of Practice.

Any services or drainage which pass through the foundation are to be encased in a flexible sleeve.

It is the responsibility of the owner / client to get all the Planning, Building Control and relevant consents before starting the work.



## PROPOSED FIRST FLOOR PLAN

| REFERENCE DRAWINGS |  | KEY PLAN | COPYRIGHT   | NOTES   | CONSULTANT   |  | DRAWN       | CLIENT/PROJECT                       | DRAWING No.   |
|--------------------|--|----------|---|---|---|--|-------------|--------------------------------------|---------------|
|                    |  |          | THE CONTENTS OF THIS DRAWING MAY NOT BE REPRODUCED IN WHOLE OR IN PART WITHOUT EXPRESS WRITTEN CONSENT OF TOWN & COUNTY VALUERS & SURVEYORS LIMITED | PLEASE NOTE THAT BEFORE BUILDING WORKS COMMENCES IT THE RESPONSIBILITY OF THE BUILDER OR OWNER TO SERVE PARTY IS. WALL NOTICES TO ALL NEIGHBOURS | A/S   |  | RA          | 70 NORWOOD AVENUE<br>ROMFORD RM7 0QJ | A05           |
|                    |  |          |   |   | ARCHITECTURAL CONSULTANT, CIVIL ENGINEERS, STRUCTURAL ENGINEERS<br>952 Eastern Avenue, Ilford, Essex, IG2 7JD. Tele: 020 3651 7861/07888623744<br>Email: adesignstudio99@gmail.com |  | CHECKED     | TITLE                                | SCALE         |
|                    |  |          |   |   |   |  | SS          | PROPOSED PLAN                        | 1:50          |
|                    |  |          |   |   |   |  | PROJECT NO. |                                      | DATE          |
|                    |  |          |   |   |   |  | 7263        |                                      | December 2022 |

All proposed materials  
to match existing

PROCEED TO CONSTRUCTION  
WORK ONLY AFTER BUILDING  
CONTROL WILL APPROVE

All proposed materials  
to match existing

#### GENERAL NOTES

DO NOT SCALE. Work to figured dimensions only. All dimensions, setting out and levels are to be verified on site with the architect prior to the commencement of any site work.

All dimensions are to be verified on site prior to the commencement of any site works. Any variations are to be recorded and reported to the engineer so that the adjustment may be made to the structural scheme if necessary.

The owner/client shall be responsible for and must take all necessary precautions to ensure the stability of the existing structure and earthworks on adjoining sites during the course of the contract.

Materials and constructions are to be in accordance with the relevant British Standards and Codes of Practice.

Any services or drainage which pass through the foundation are to be encased in a flexible sleeve.

It is the responsibility of the owner / client to get all the Planning, Building Control and relevant consents before starting the work.



## PROPOSED LOFT FLOOR PLAN

SKY  
LIGHTS

BED ROOM

FLAT ROOF

DN

EN-SUITE

#### REFERENCE DRAWINGS

#### KEY PLAN

#### COPYRIGHT

THE CONTENTS OF THIS DRAWING  
MAY NOT BE REPRODUCED IN  
WHOLE OR IN PART WITHOUT  
EXPRESS WRITTEN CONSENT OF  
TOWN & COUNTY VALUERS &  
SURVEYORS LIMITED

#### NOTES

PLEASE NOTE THAT BEFORE  
BUILDING WORKS COMMENCES IT  
THE RESPONSIBILITY OF THE  
BUILDER OR OWNER TO SERVE  
PARTY IS. WALL NOTICES TO ALL  
NEIGHBOURS

| No | DATE | REVISION | BY | CHK |
|----|------|----------|----|-----|
|    |      | A        |    |     |

#### CONSULTANT



**A DESIGN STUDIO LTD.**

ARCHITECTURAL CONSULTANT, CIVIL ENGINEERS, STRUCTURAL ENGINEERS  
952 Eastern Avenue, Ilford, Essex, IG2 7JD. Tel: 020 3651 7861/07888623744  
Email: adesignstudio99@gmail.com

#### DRAWN

RA

#### CHECKED

SS

#### PROJECT NO.

7263

#### CLIENT/PROJECT

70 NORWOOD AVENUE  
ROMFORD RM7 0QJ

#### TITLE

PROPOSED  
PLANS

#### DATE

December 2022

#### DRAWING No.

A06

#### SCALE

1:50

#### DATE

December 2022

All proposed materials  
to match existing

PROCEED TO CONSTRUCTION  
WORK ONLY AFTER BUILDING  
CONTROL WILL APPROVE

All proposed materials  
to match existing

GENERAL NOTES

DO NOT SCALE. Work  
to figured dimensions  
only. All dimensions,  
setting out and levels are  
to be verified on site with  
the architect prior to the  
commencement of any  
site work.

All dimensions are to be  
verified on site prior to  
the commencement of  
any site works. Any  
variations are to be  
recorded and reported to  
the engineer so that the  
adjustment may be made  
to the structural scheme  
if necessary.

The owner/client shall be  
responsible for and must  
take all necessary  
precautions to ensure the  
stability of the existing  
structure and earthworks  
on adjoining sites during  
the course of the  
contract.


Materials and  
constructions are to be in  
accordance with the  
relevant British  
Standards and Codes of  
Practice.

Any services or drainage  
which pass through the  
foundation are to be  
encased in a flexible  
sleeve.

It is the responsibility of  
the owner / client to get  
all the Planning, Building  
Control and relevant  
consents before starting  
the work.



PROPOSED ROOF PLAN

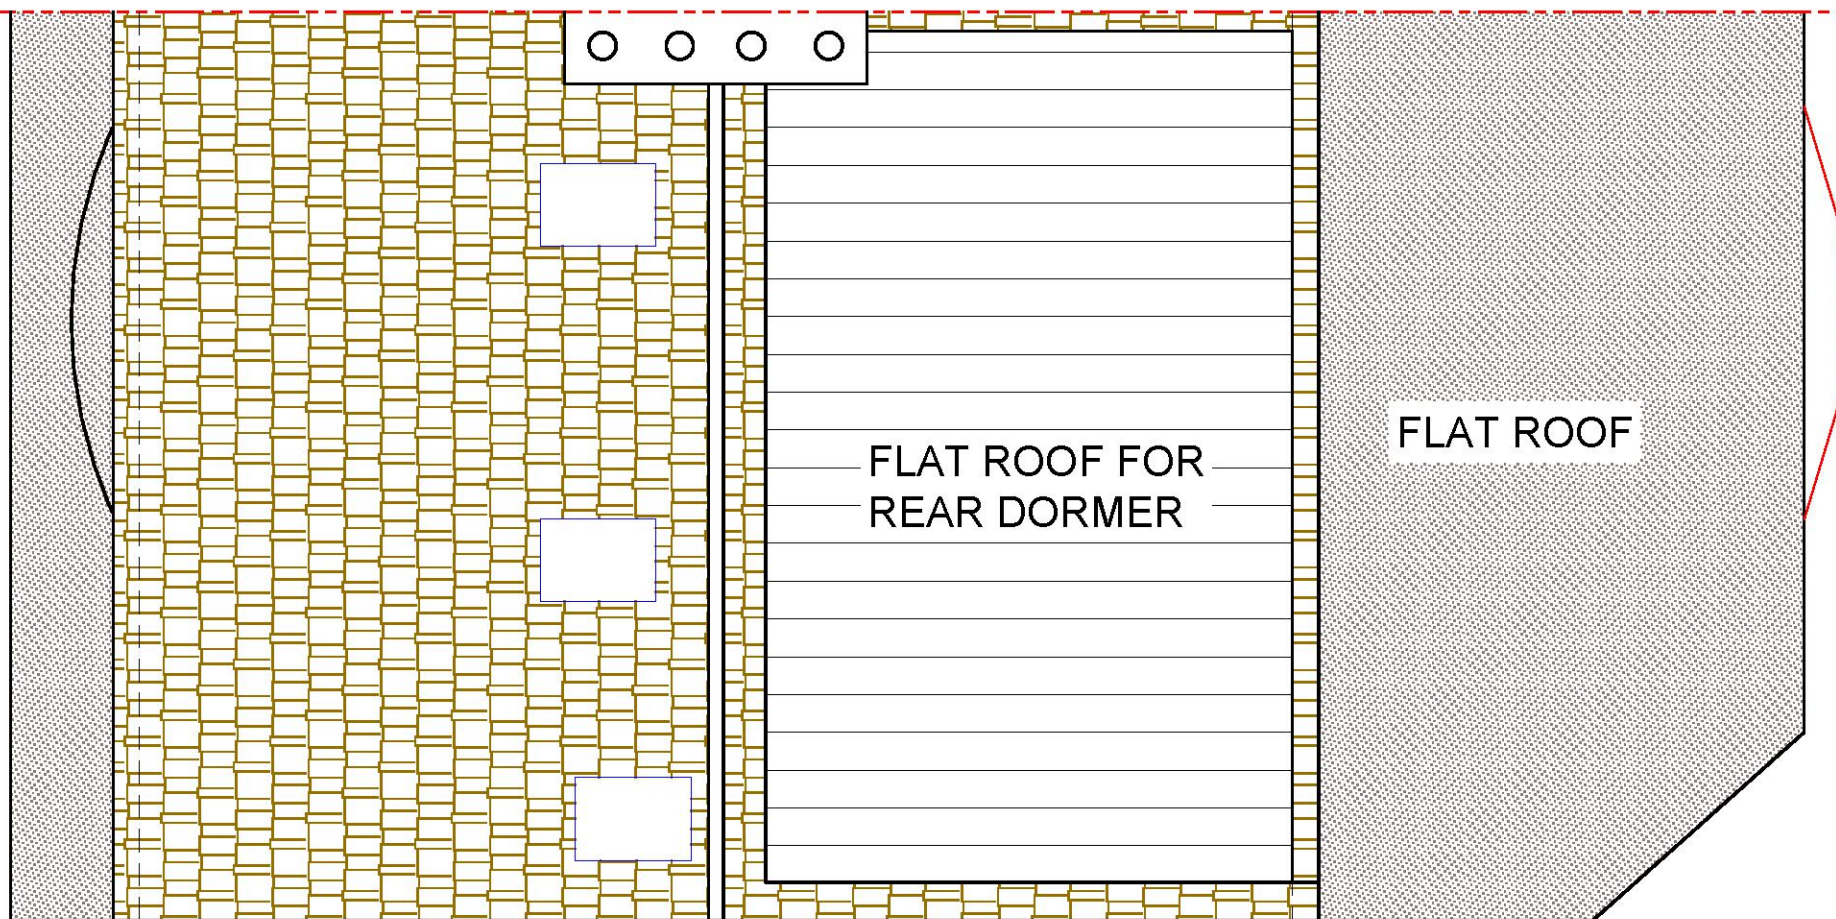

| REFERENCE DRAWINGS |  | KEY PLAN | COPYRIGHT   | NOTES   | CONSULTANT |  | DRAWN       | CLIENT/PROJECT                       | DRAWING No.        |
|--------------------|--|----------|---|---|------------|--|-------------|--------------------------------------|--------------------|
|                    |  |          | THE CONTENTS OF THIS DRAWING<br>MAY NOT BE REPRODUCED IN<br>WHOLE OR IN PART WITHOUT<br>EXPRESS WRITTEN CONSENT OF<br>TOWN & COUNTY VALUERS &<br>SURVEYORS LIMITED | PLEASE NOTE THAT BEFORE<br>BUILDING WORKS COMMENCES IT<br>THE RESPONSIBILITY OF THE<br>BUILDER OR OWNER TO SERVE<br>PARTY IS. WALL NOTICES TO ALL<br>NEIGHBOURS |            |  | RA          | 70 NORWOOD AVENUE<br>ROMFORD RM7 0QJ | A07                |
|                    |  |          |   |   |            |  | SS          | TITLE PROPOSED<br>ROOF PLAN          | SCALE 1:50         |
|                    |  |          |   |   |            |  | PROJECT NO. |                                      | DATE December 2022 |
|                    |  |          |   |   |            |  | 7263        |                                      |                    |

A

B

C

D

All proposed materials  
to match existing

PROCEED TO CONSTRUCTION  
WORK ONLY AFTER BUILDING  
CONTROL WILL APPROVE

All proposed materials  
to match existing

GENERAL NOTES

DO NOT SCALE. Work  
to figured dimensions  
only. All dimensions,  
setting out and levels are  
to be verified on site with  
the architect prior to the  
commencement of any  
site work.


All dimensions are to be  
verified on site prior to  
the commencement of  
any site works. Any  
variations are to be  
recorded and reported to  
the engineer so that the  
adjustment may be made  
to the structural scheme  
if necessary.

The owner/client shall be  
responsible for and must  
take all necessary  
precautions to ensure the  
stability of the existing  
structure and earthworks  
on adjoining sites during  
the course of the  
contract.

Materials and  
constructions are to be in  
accordance with the  
relevant British  
Standards and Codes of  
Practice.

Any services or drainage  
which pass through the  
foundation are to be  
encased in a flexible  
sleeve.

It is the responsibility of  
the owner / client to get  
all the Planning, Building  
Control and relevant  
consents before starting  
the work.

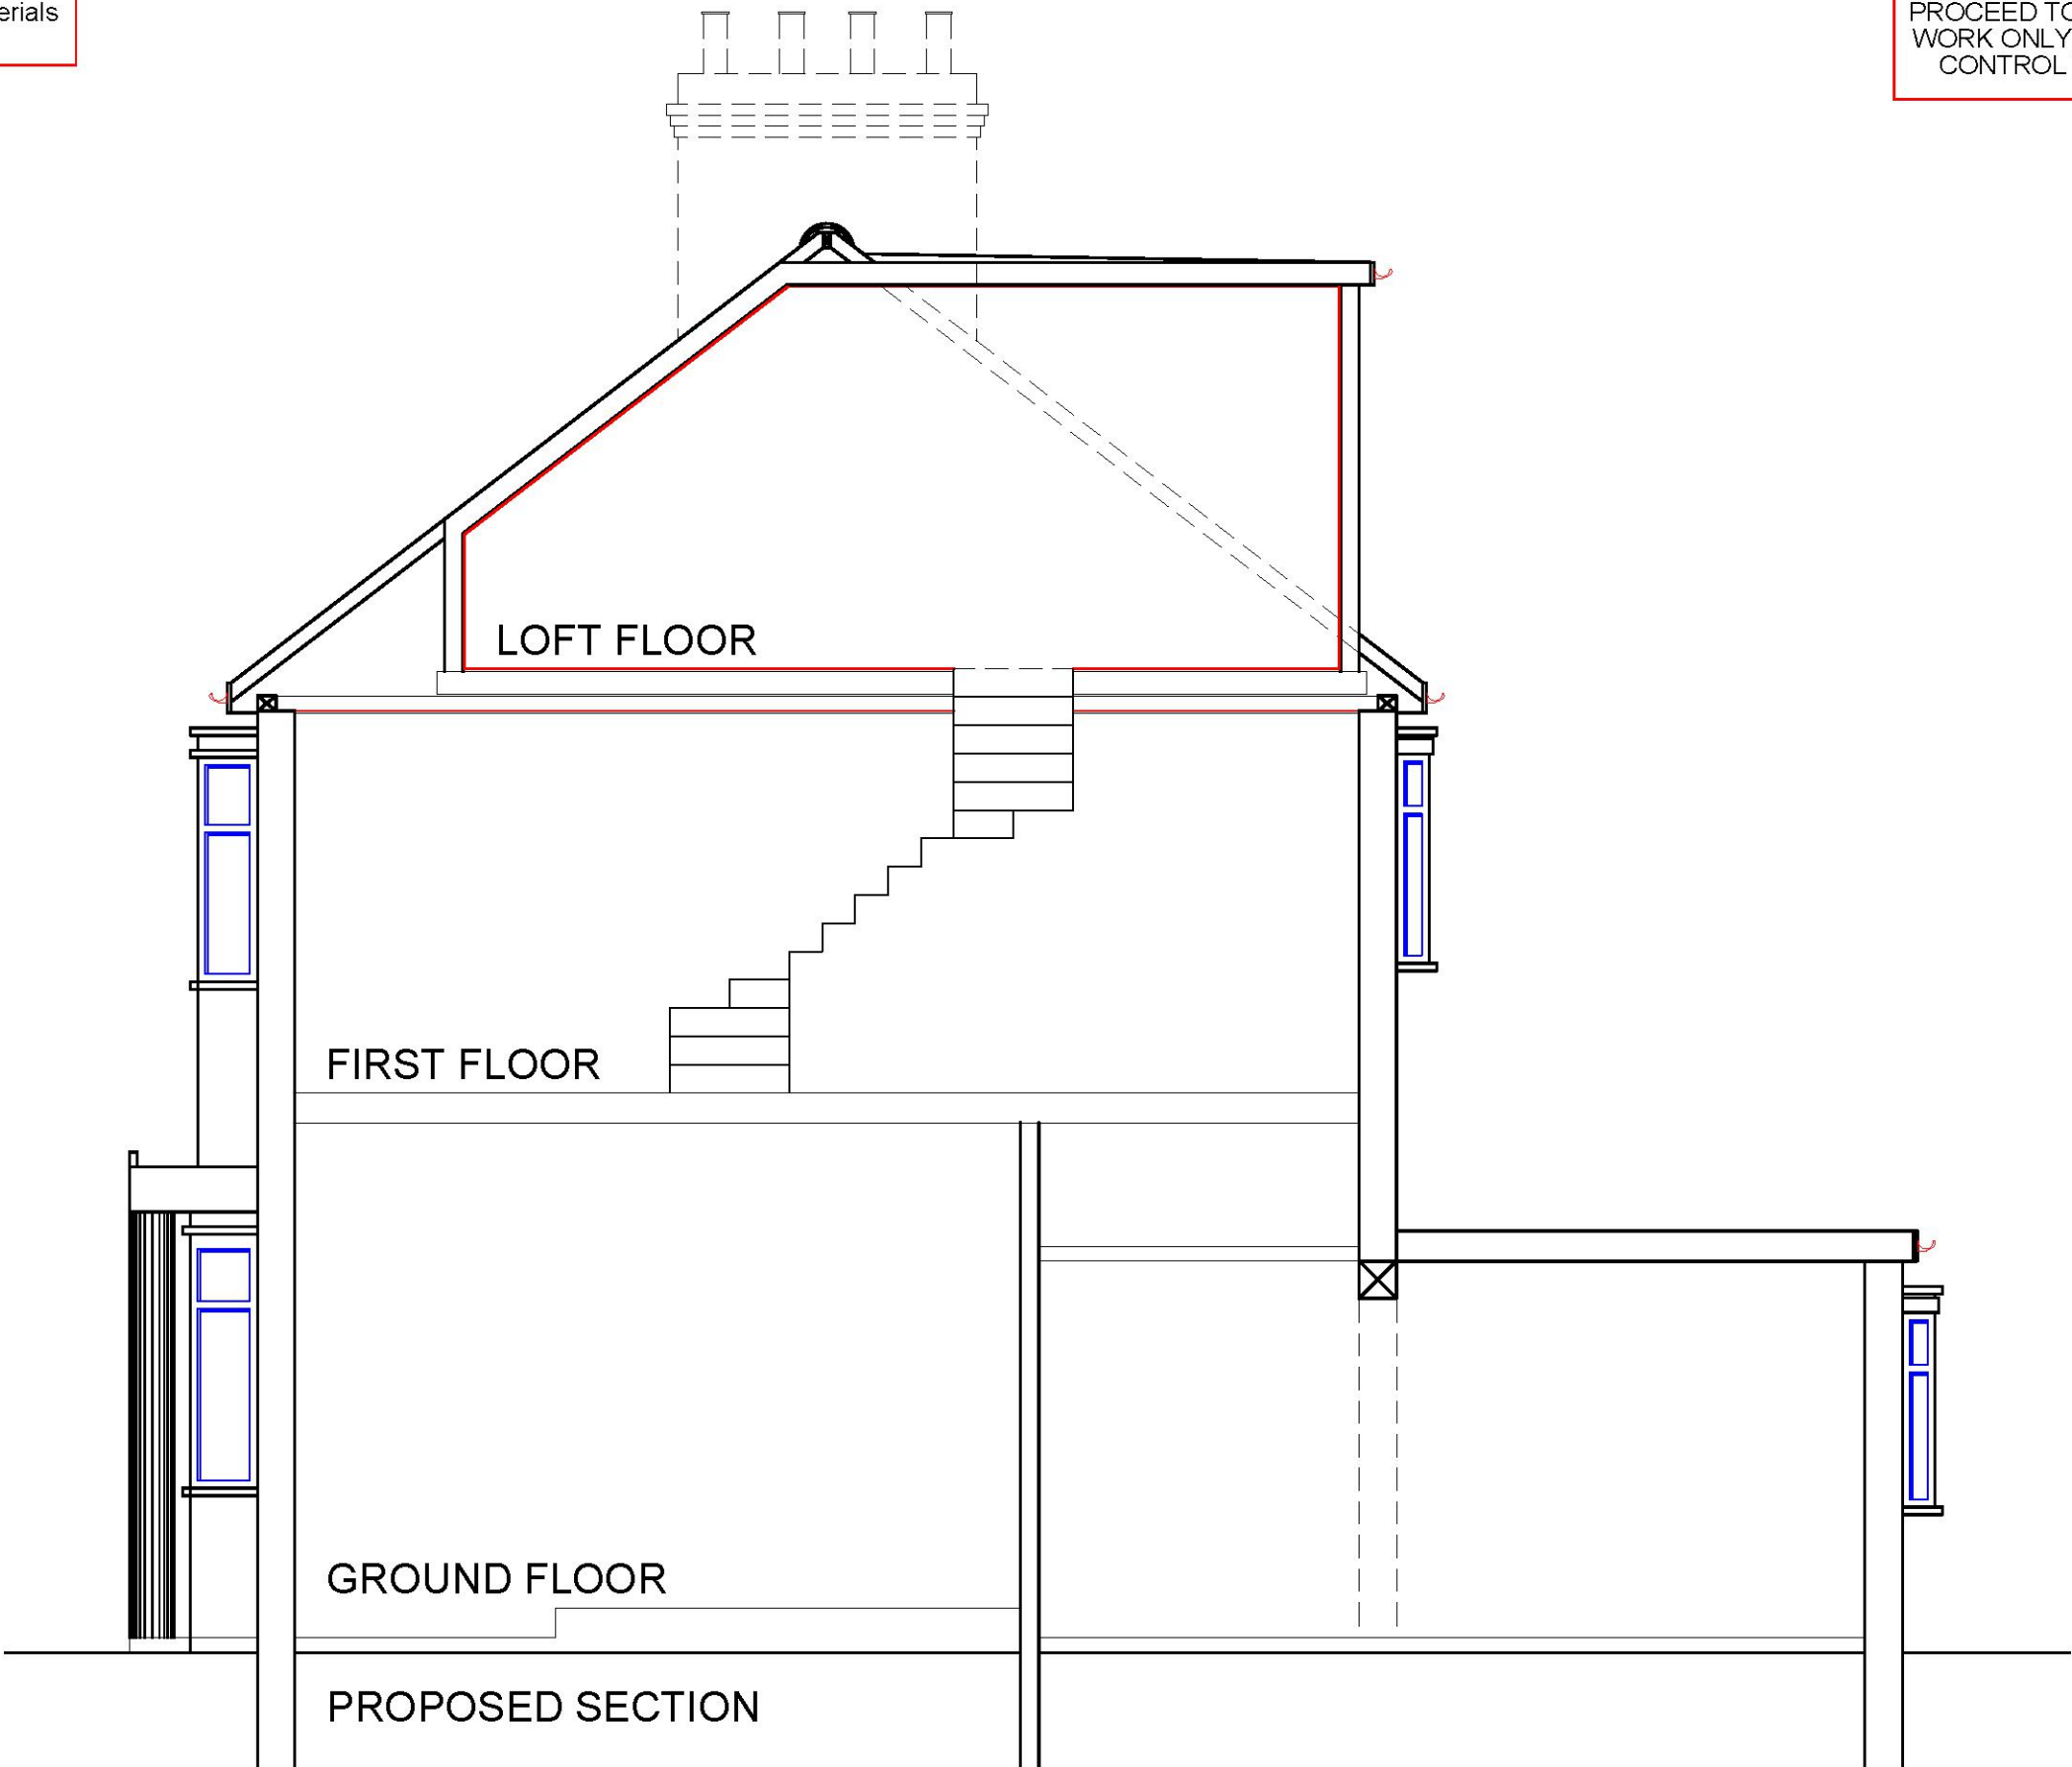

| REFERENCE DRAWINGS |  |
|--------------------|--|
|                    |  |
|                    |  |
|                    |  |

| KEY PLAN |
|----------|
|          |
|          |
|          |

| COPYRIGHT   |
|---|
| THE CONTENTS OF THIS DRAWING<br>MAY NOT BE REPRODUCED IN<br>WHOLE OR IN PART WITHOUT<br>EXPRESS WRITTEN CONSENT OF<br>TOWN & COUNTY VALUERS &<br>SURVEYORS LIMITED |

| NOTES   |
|---|
| PLEASE NOTE THAT BEFORE<br>BUILDING WORKS COMMENCES IT<br>THE RESPONSIBILITY OF THE<br>BUILDER OR OWNER TO SERVE<br>PARTY IS. WALL NOTICES TO ALL<br>NEIGHBOURS |

| No | DATE | REVISION | BY |
|----|------|----------|----|
|    |      | A        |    |

| CONSULTANT |
|------------|
|            |

| A DESIGN STUDIO LTD.                                                        |  |
|-----------------------------------------------------------------------------|--|
| ARCHITECTURAL CONSULTANT, CIVIL ENGINEERS, STRUCTURAL ENGINEERS             |  |
| 952 Eastern Avenue, Ilford, Essex, IG2 7JD. Tele: 020 3651 7861/07888623744 |  |
| Email: adesignstudio99@gmail.com                                            |  |

| DRAWN       | RA   |
|-------------|------|
| CHECKED     | SS   |
| PROJECT NO. | 7263 |

| CLIENT/PROJECT                       |
|--------------------------------------|
| 70 NORWOOD AVENUE<br>ROMFORD RM7 0QJ |
| TITLE                                |
| PROPOSED SECTION                     |

| DRAWING No.   |
|---------------|
| A09           |
| SCALE         |
| 1:50          |
| DATE          |
| December 2022 |

All proposed materials  
to match existing

PROCEED TO CONSTRUCTION  
WORK ONLY AFTER BUILDING  
CONTROL WILL APPROVE

All proposed materials  
to match existing

#### GENERAL NOTES

DO NOT SCALE. Work to figured dimensions only. All dimensions, setting out and levels are to be verified on site with the architect prior to the commencement of any site work.



All dimensions are to be verified on site prior to the commencement of any site works. Any variations are to be recorded and reported to the engineer so that the adjustment may be made to the structural scheme if necessary.

The owner/client shall be responsible for and must take all necessary precautions to ensure the stability of the existing structure and earthworks on adjoining sites during the course of the contract.

Materials and constructions are to be in accordance with the relevant British Standards and Codes of Practice.

Any services or drainage which pass through the foundation are to be encased in a flexible sleeve.

It is the responsibility of the owner / client to get all the Planning, Building Control and relevant consents before starting the work.

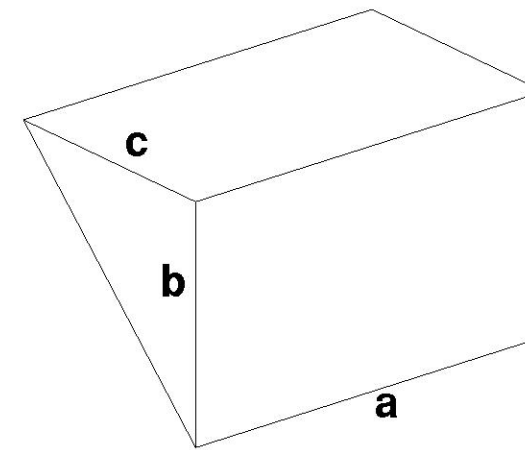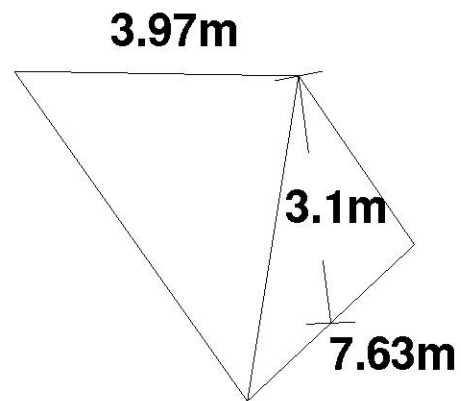

VOLUME OF BACK DORMER  
PROJECTION =  $\frac{1}{2} \times (\text{width} \times \text{height} \times \text{depth})$

Volume of Back Dormer Projection =  $\frac{1}{2} \times (a \times b \times c)$

Volume of Back Dormer Projection =  $\frac{1}{2} \times (5.63 \times 2.49 \times 3.32)$

Volume of Back Dormer Projection = 23.27 m<sup>3</sup>

TOTAL VOLUME = 15.65 + 23.27 = 38.92 m<sup>3</sup>

Allowable Volume = 40.0 m<sup>3</sup>

VOLUME OF HIP TO GABLE =  $3.97/3 \times 7.63 \times 3.1/2$   
Volume of Rear to Hip Gable Roof = 15.65 m<sup>3</sup>

| REFERENCE DRAWINGS |  | KEY PLAN | COPYRIGHT   | NOTES   | CONSULTANT   |  | DRAWN       | CLIENT/PROJECT                       | DRAWING NO.   |
|--------------------|--|----------|---|---|---|--|-------------|--------------------------------------|---------------|
|                    |  |          | THE CONTENTS OF THIS DRAWING MAY NOT BE REPRODUCED IN WHOLE OR IN PART WITHOUT EXPRESS WRITTEN CONSENT OF TOWN & COUNTY VALUERS & SURVEYORS LIMITED | PLEASE NOTE THAT BEFORE BUILDING WORKS COMMENCES IT THE RESPONSIBILITY OF THE BUILDER OR OWNER TO SERVE PARTY IS. WALL NOTICES TO ALL NEIGHBOURS | A/S   |  | RA          | 70 NORWOOD AVENUE<br>ROMFORD RM7 0QJ | A10           |
|                    |  |          |   |   | A   |  | CHECKED     | TITLE                                | SCALE         |
|                    |  |          |   |   | ARCHITECTURAL CONSULTANT, CIVIL ENGINEERS, STRUCTURAL ENGINEERS<br>952 Eastern Avenue, Ilford, Essex, IG2 7JD. Tele: 020 3651 7861/07888623744<br>Email: adesignstudio99@gmail.com |  | SS          | VOLUME CALCULATIONS                  | 1:XX          |
|                    |  |          |   |   | BY   |  | PROJECT NO. |                                      | DATE          |
|                    |  |          |   |   | REVISION   |  | 7263        |                                      | December 2022 |