





A Proposed Front Elevation
1:100

B Proposed Rear Elevation
1:100

2m 0 2m 4m 6m 8m 10m

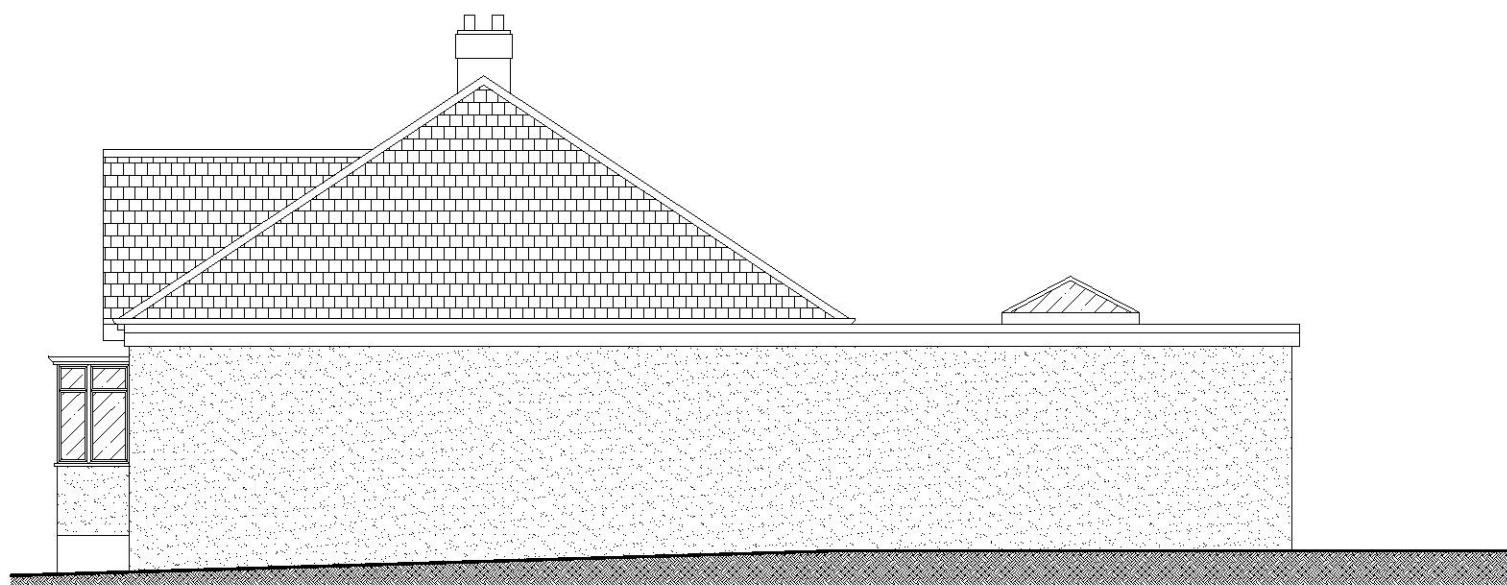


C Proposed Right Flank Elevation
1:100

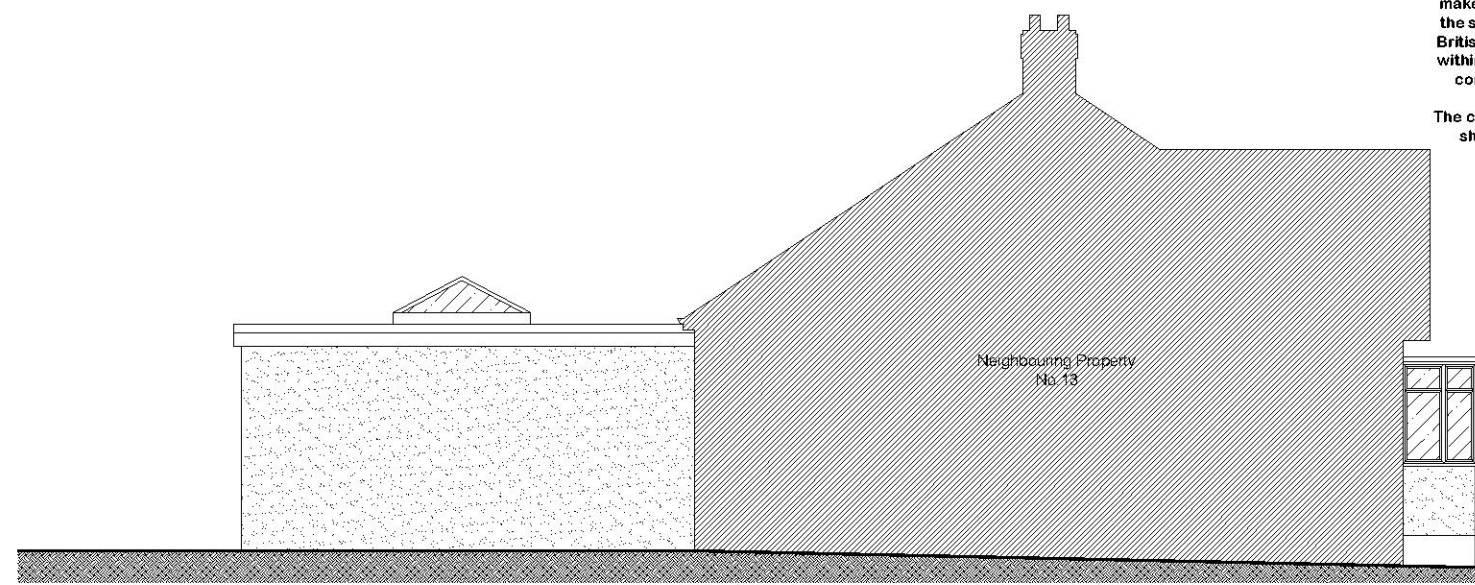


D Proposed Right Flank Elevation
1:100

DRAWING NOTES:
All items, notes dimension and general design contained in this drawing are for guidance purposes only. Nominated builder and person responsible for the project should make a thorough check prior to commencement of work to agreed the site, drainage service drawings, current building regulations, British Standards and codes of practice. The contractor is to allow within their price for all items not listed but that will be required to complete the work in accordance with all current legislation.
The copyright in all designs / drawings prepared by KVD Plans LTD shall remain the property of KVD Plans LTD and must not be resused / loaned or copied without prior consent.

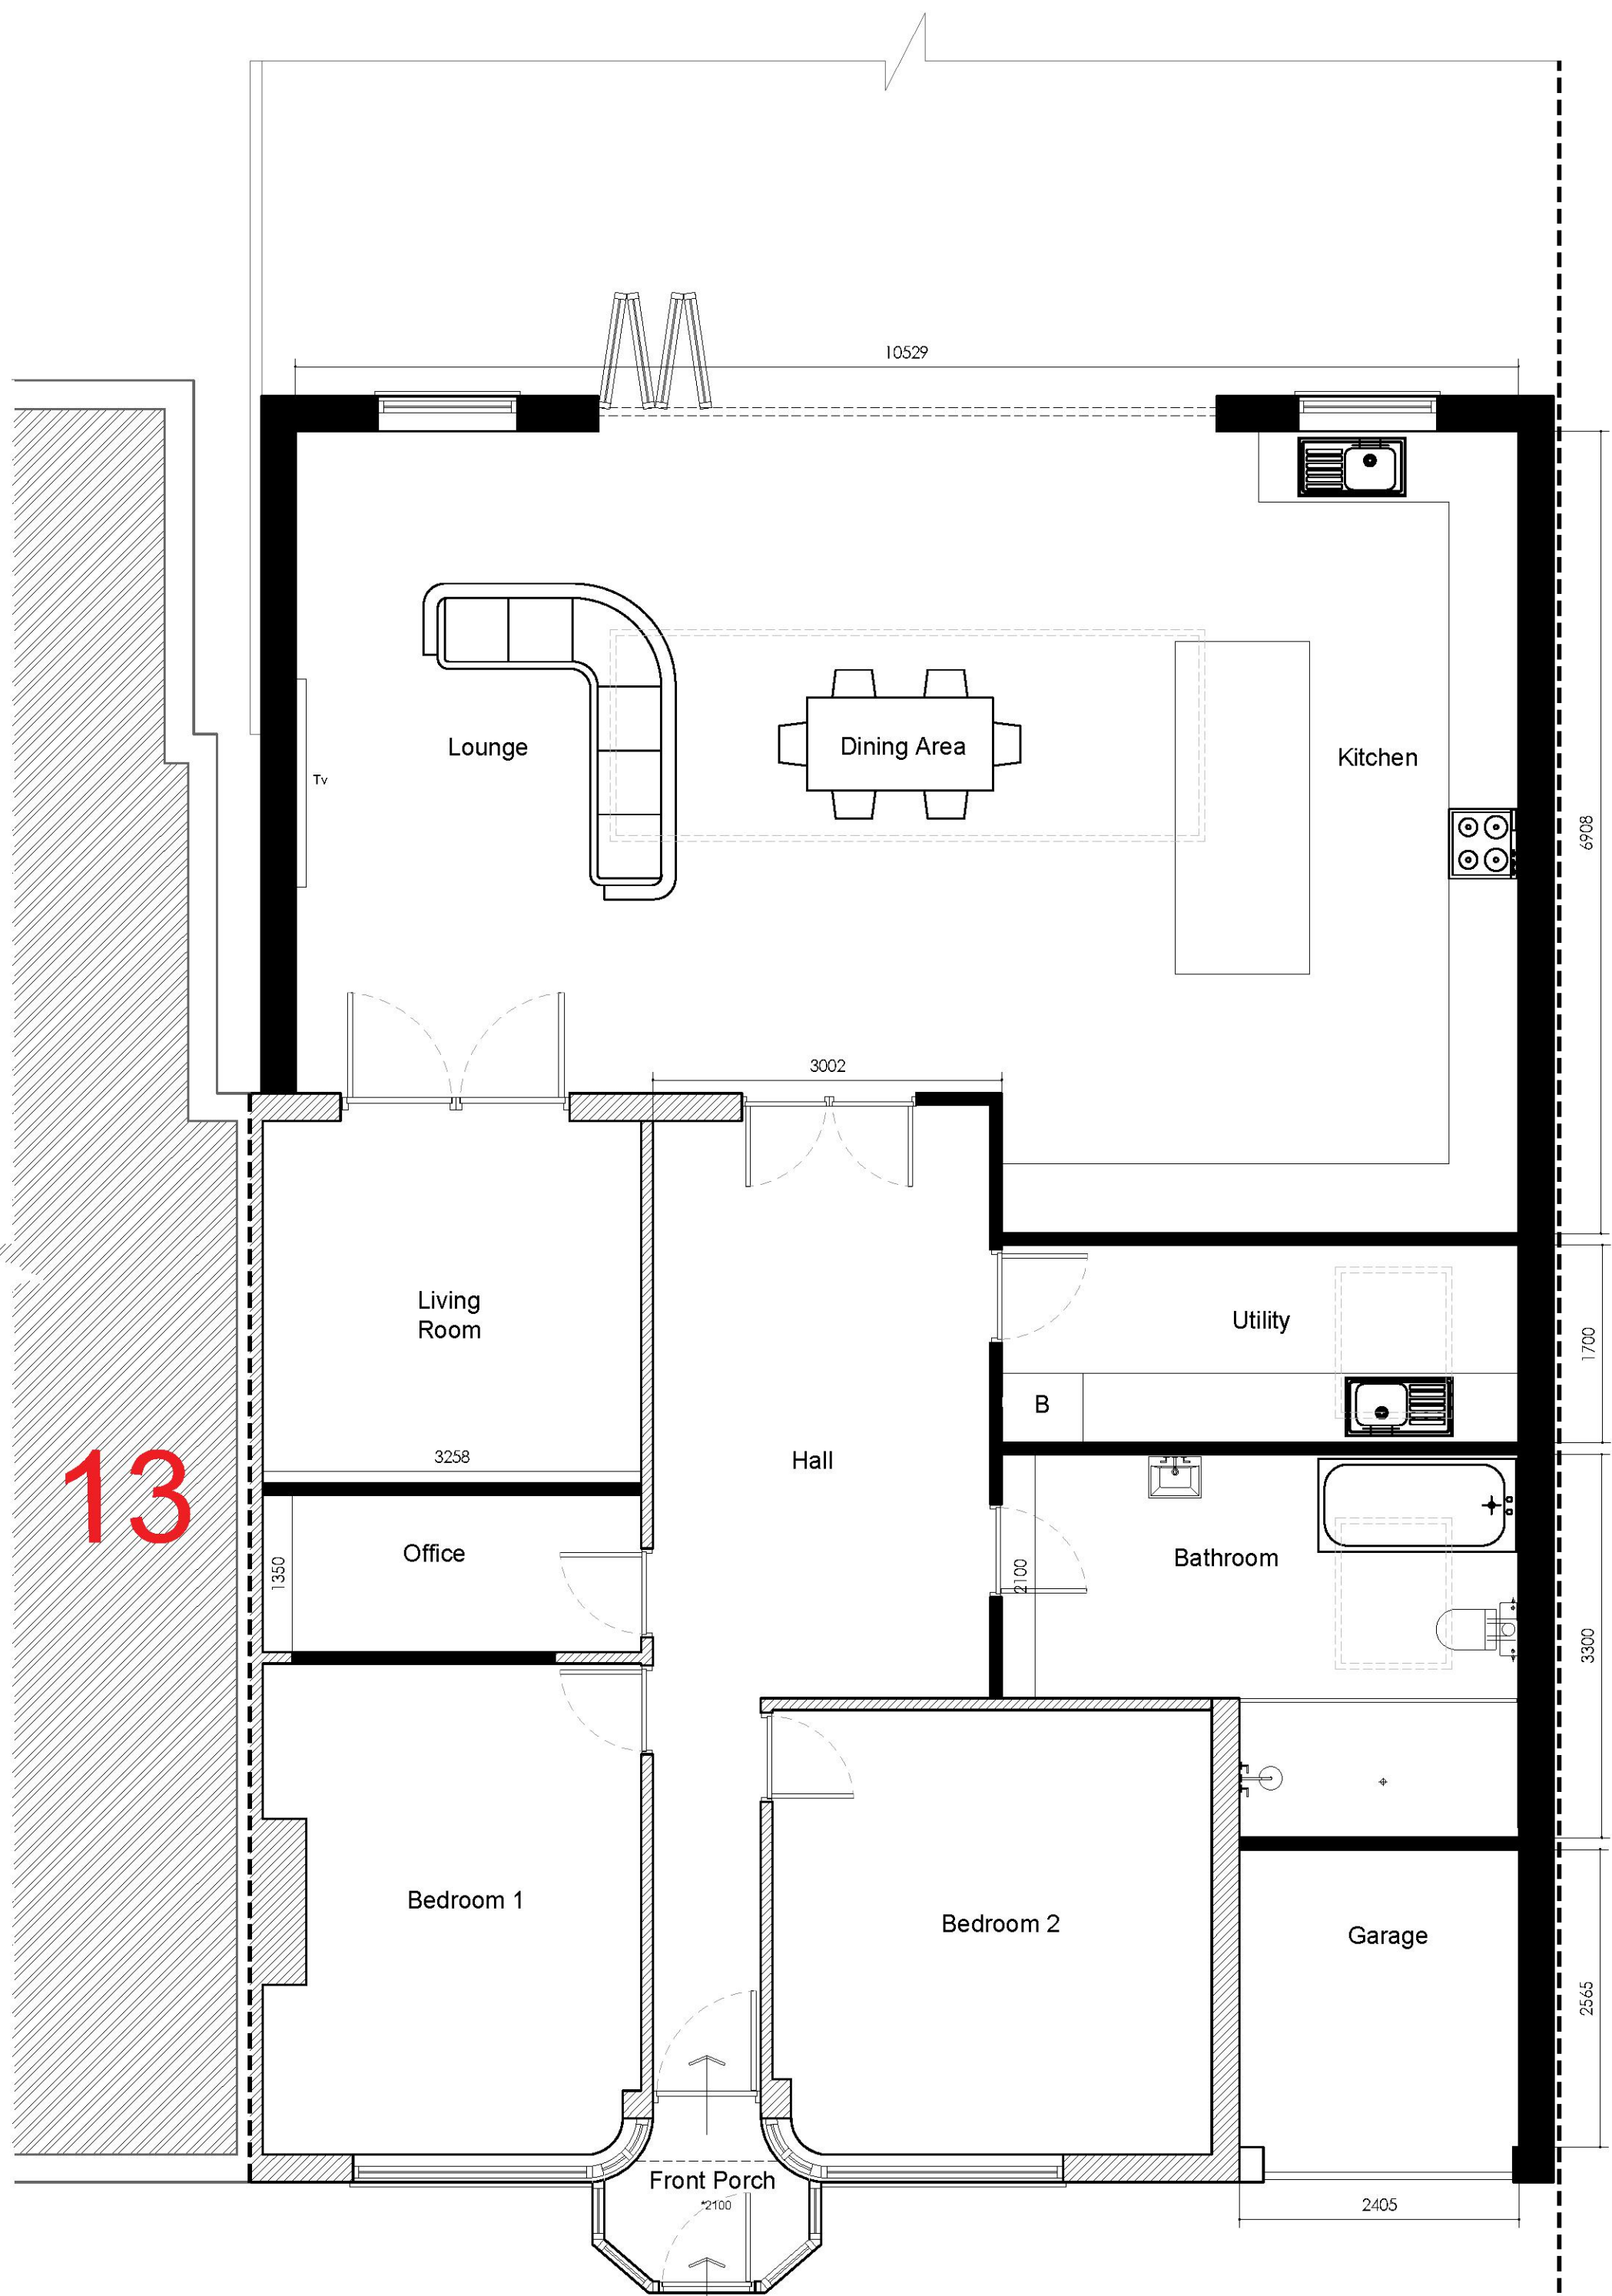

G Proposed Ground Floor Plan
1:50

1m 0 1m 2m 3m 4m 5m

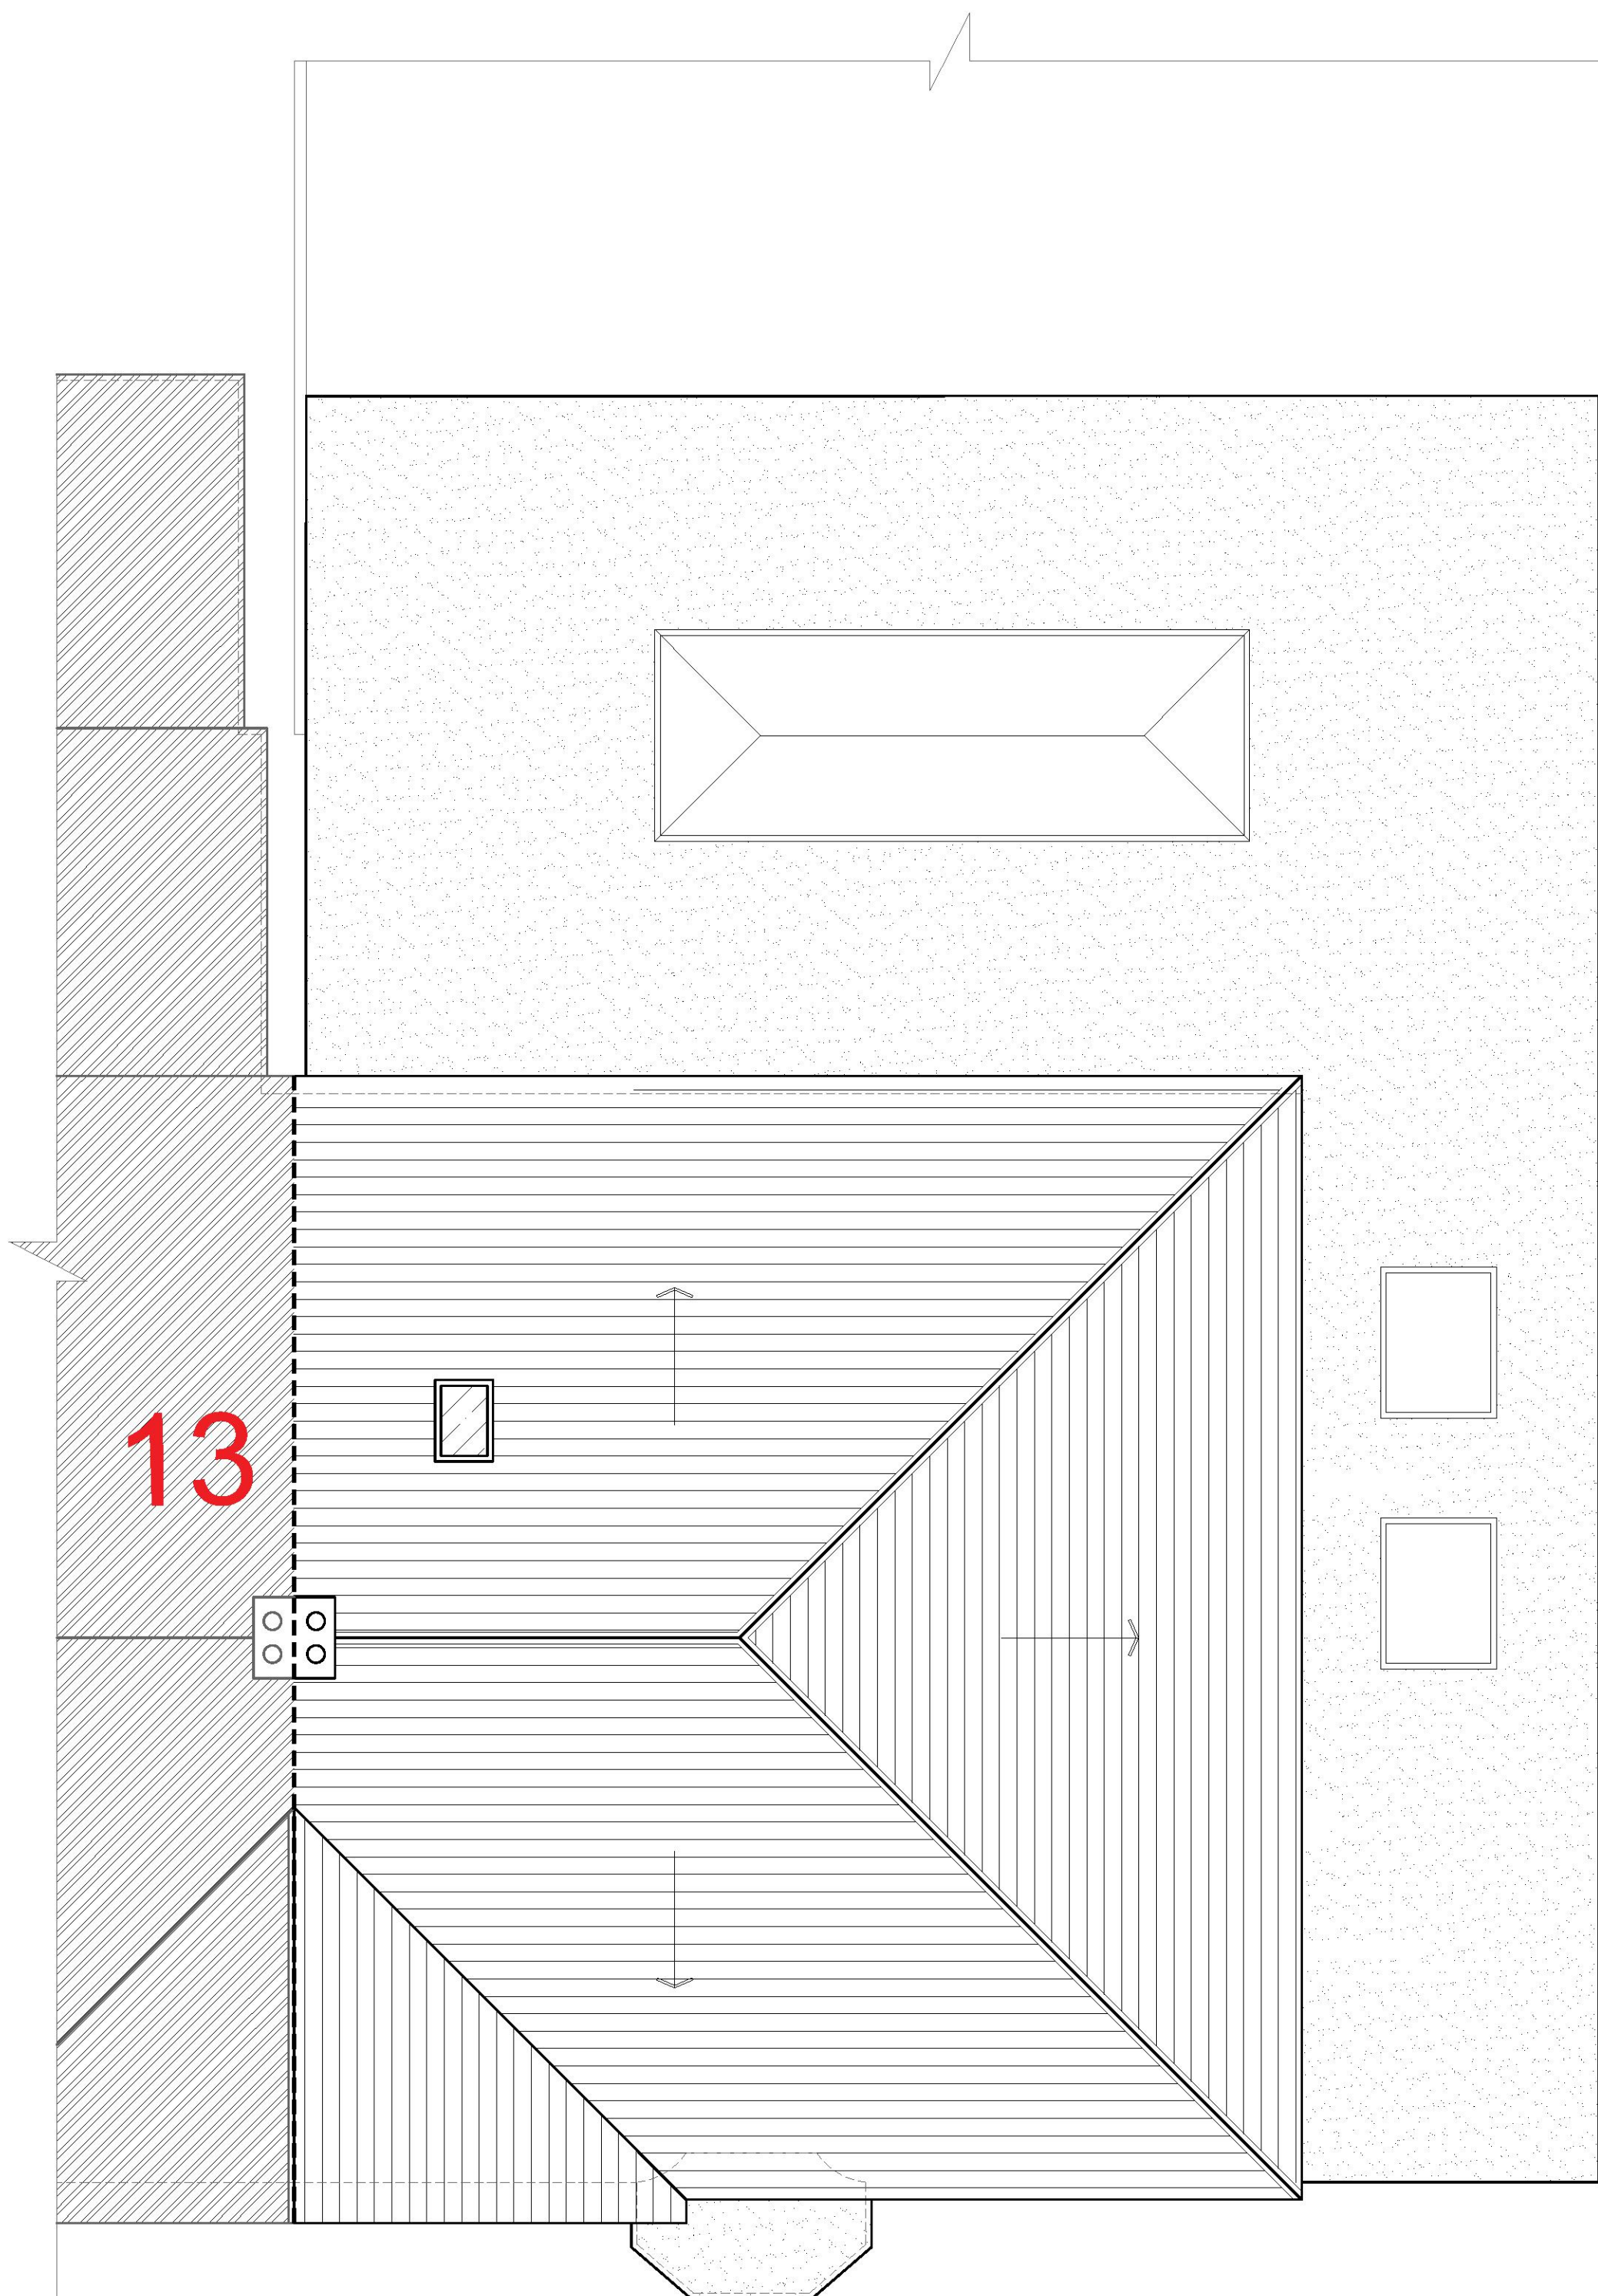

F Proposed First Floor Plan
1:50



PROPOSED LOCATION PLAN - 1:1250

1:1250
25m 0 25m 50m 75m 100m 125m



PROPOSED BLOCK PLAN - 1:500

1:500
10m 0 10m 20m 30m 40m 50m

Project:	JONAS 15 Fairfield Close, Hornchurch, Essex, RM12 4AP	Boundary	Demolition	Ext Walls	Prop Walls	FFL Height
Org Title:	Proposed Plans & Elevations					
Scale:	1:50 / 100 @ A1					
Drawn By:	KD					
Org No:	(22) 12/03 PL02					
Date:	12/2022					
Rev:						



W: www.kvdplans.co.uk

E: kvdplans@gmail.com