

Scale Bar

0 1 2 3 4m



Plot front elevation as proposed
indicating site levels
as shown


proposed on between burglen at No. 10, Penwith Road
Havild Hill, Romford, Essex Scale 1:200

drawing No.
16225/A Rev

Date:
Jan. 23'

Scale 1:50

0 1 2m

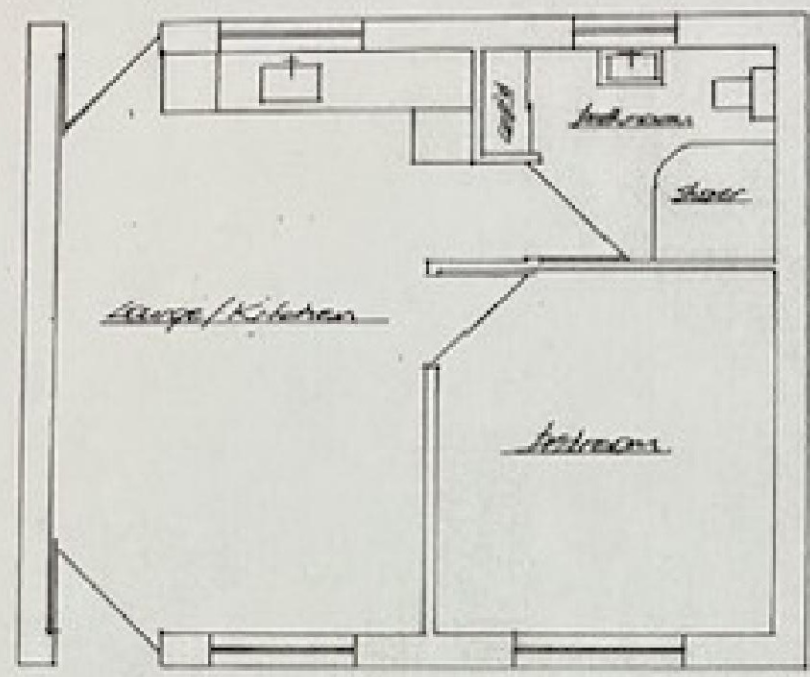

Ground Floor Plan

Proposed One bedroom bungalow at 46, Birch Road, Harrold Hill, Romford, Essex. Scale 1:50.		
Additional plan indicating Revised North point AG22/6.	Date: May 23'	