




PLEASE NOTE THE LOCATION MAP HAS BEEN  
BASED ON A CENTREMAPS LIVE MAP AND IS  
NOT BASED ON A TOPOGRAPHICAL SURVEY.  
DESIGNER WILL NOT ACCEPT ANY  
RESPONSIBILITY FOR ERRORS ON MAP.

This drawing is copyright 2021 © and must not be reproduced in whole  
or part without obtaining written authority from KMDS GROUP.  
This drawing is to be read in conjunction with all other relevant  
Architects, Structural Engineer or third party drawings.  
All dimensions are to be checked on site against site conditions and any  
discrepancy advised to the designer before any works commence.  
DO NOT SCALE THIS DRAWING

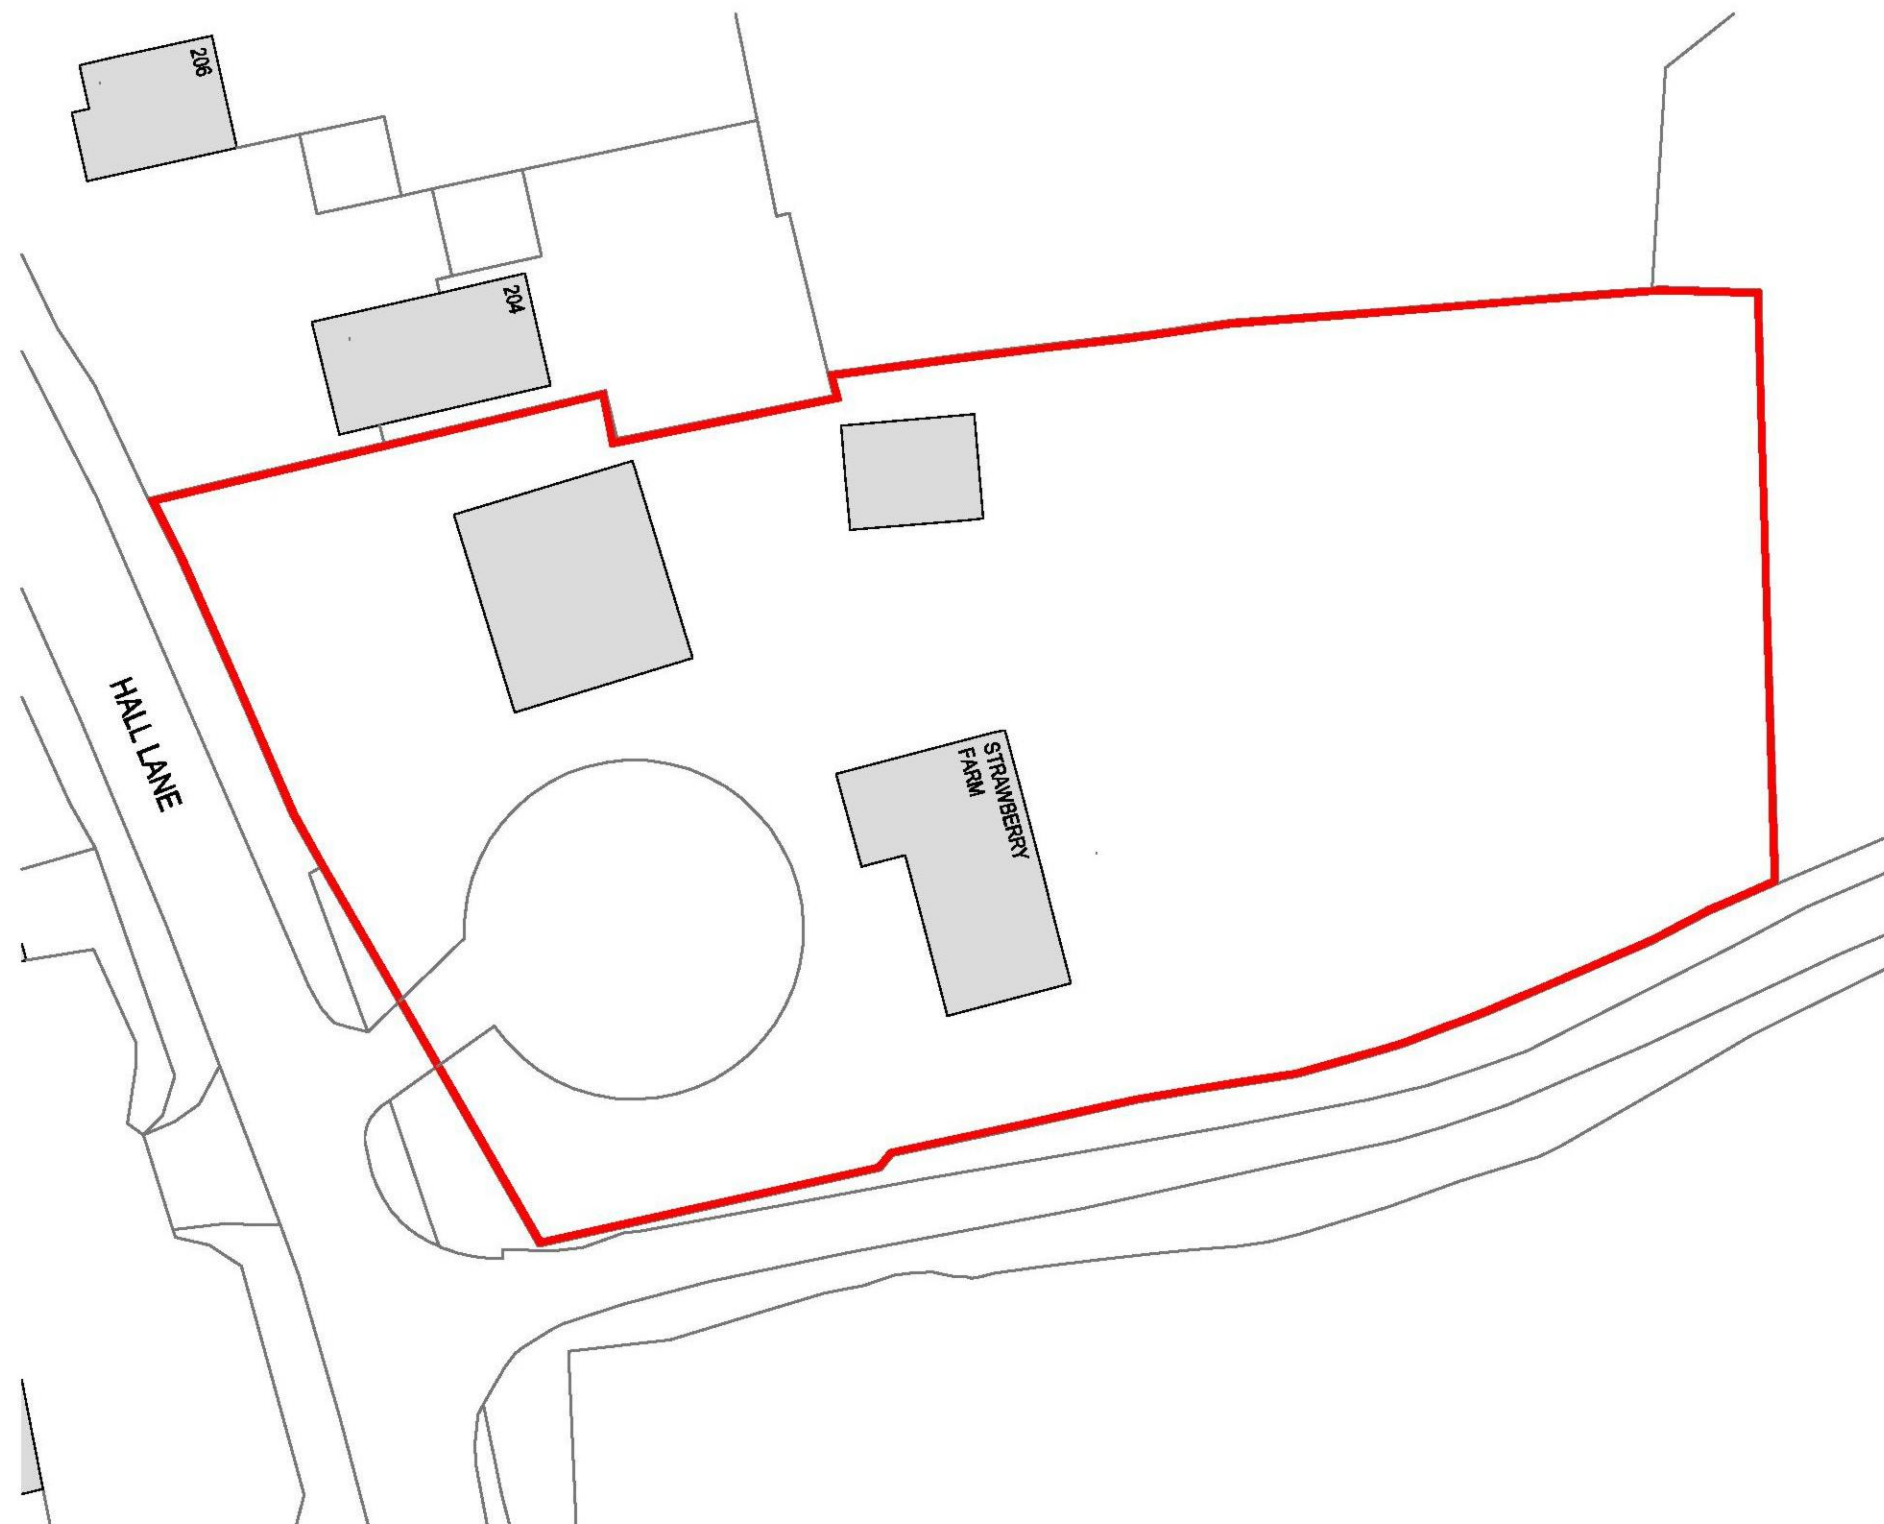


LOCATION PLAN @ 1/500

## LOCATION PLAN

DWG NO: PL-5968\_01 - SCALE: AS SHOWN @ A3 - DATE: MAR 2021

STRAWBERRY FARM, HALL LANE, UPMINSTER, ESSEX, RM14 1UA

KEY  
BOUNDARY ———

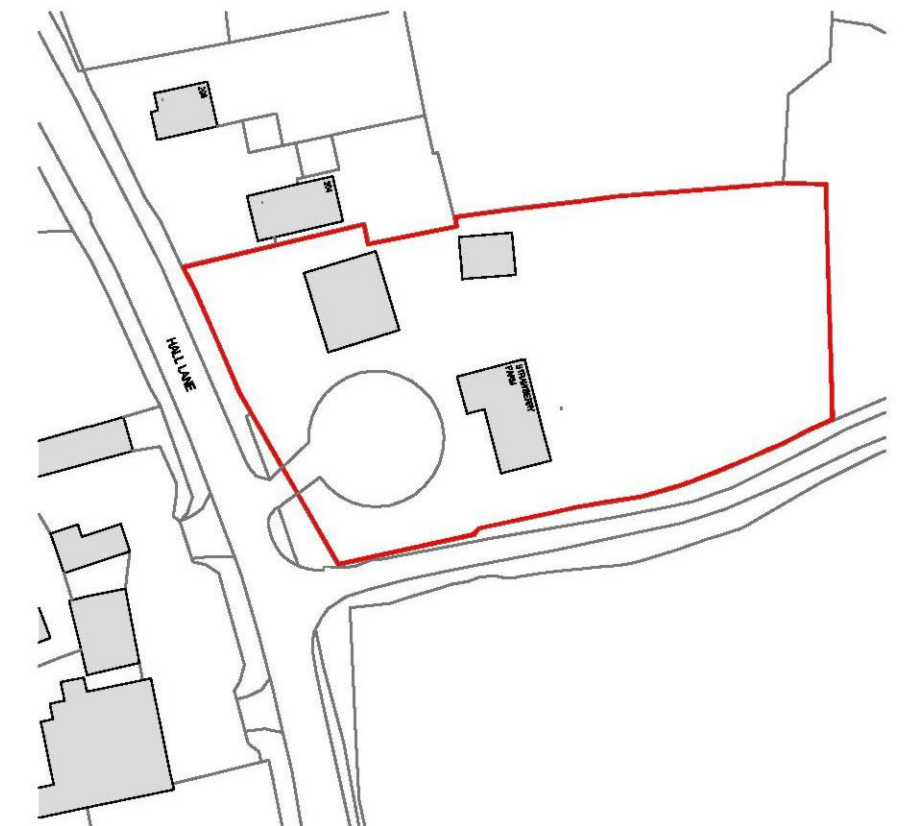

LOCATION PLAN @ 1/1250

## KEY

**VERTICAL BRICK PAVERS**  
BRETT MULTI SIZE BLOCKS IN SILVER



**PAVING SLAB**  
BRETT 450mm x 60mm CANTABURY SLATE GREY PAVING SLAB



**TURF**  
TURF TO BE GROWN FOR SEVEN SEED TYPE SOWING MIX PRODUCING A TURF SUITABLE FOR UK CLIMATE OR APPROVED EQUIVALENT IN ACCORDANCE WITH TURFGRASS GROWERS ASSOCIATION



**VARIOUS TREES**  
NEW TREES INCLUDING: ACER, CAMPESTRIS, TELEGRAPHY INSTALLED IN TREE PITS 1000mm DEEP FILLED TO PIT WITH 100KG GRADE 1 TOPSOIL.



**BOUNDARY FENCE**  
BOUNDARY FENCING TO BE CLOSE BOARDED 1.0M



**BOUNDARY FENCE**  
BOUNDARY FENCING TO BE CLOSE BOARDED 1.2M DOWN TO 0.6M INSIDE VISIBILITY SPLAY.



**GARDEN SHED**  
GARDEN SHED TO HAVE BIKE ANCHOR (SUCH AS MAMMOTH BOLT DOWN GROUND ANCHOR) CERTIFICATED TO 'SOLD SECURE' SILVER STANDARD.



**REFUSE STORAGE**  
2 x 120 LITRE WHEELIE BINS



**VARIOUS SHRUBS**  
NEW SHRUBS & BUSHES SUCH AS ALCEA, JAPONICA, VIBURNUM DAVIDEN AND PYRAEONITHA 'RED CUSHION' WITH A 'POT SIZE' OF AT LEAST 3 LITRES PLANTED IN ACCORDANCE WITH PLANTING SPECIFICATION.




This drawing is copyright 2020 © and must not be reproduced in whole or part without obtaining written authority from KMD8 GROUP.  
This drawing is to be read in conjunction with all other relevant Architects, Structural Engineer or third party drawings.  
All dimensions are to be checked on site against site conditions and any discrepancy advised to the designer before any works commence.  
**DO NOT SCALE THIS DRAWING**






This drawing is copyright 2020 © and must not be reproduced in whole or part without obtaining written authority from KMD8 GROUP.  
 This drawing is to be read in conjunction with all other relevant Architects, Structural Engineer or third party drawings.  
 All dimensions are to be checked on site against site conditions and any discrepancy advised to the designer before any works commence.  
 DO NOT SCALE THIS DRAWING

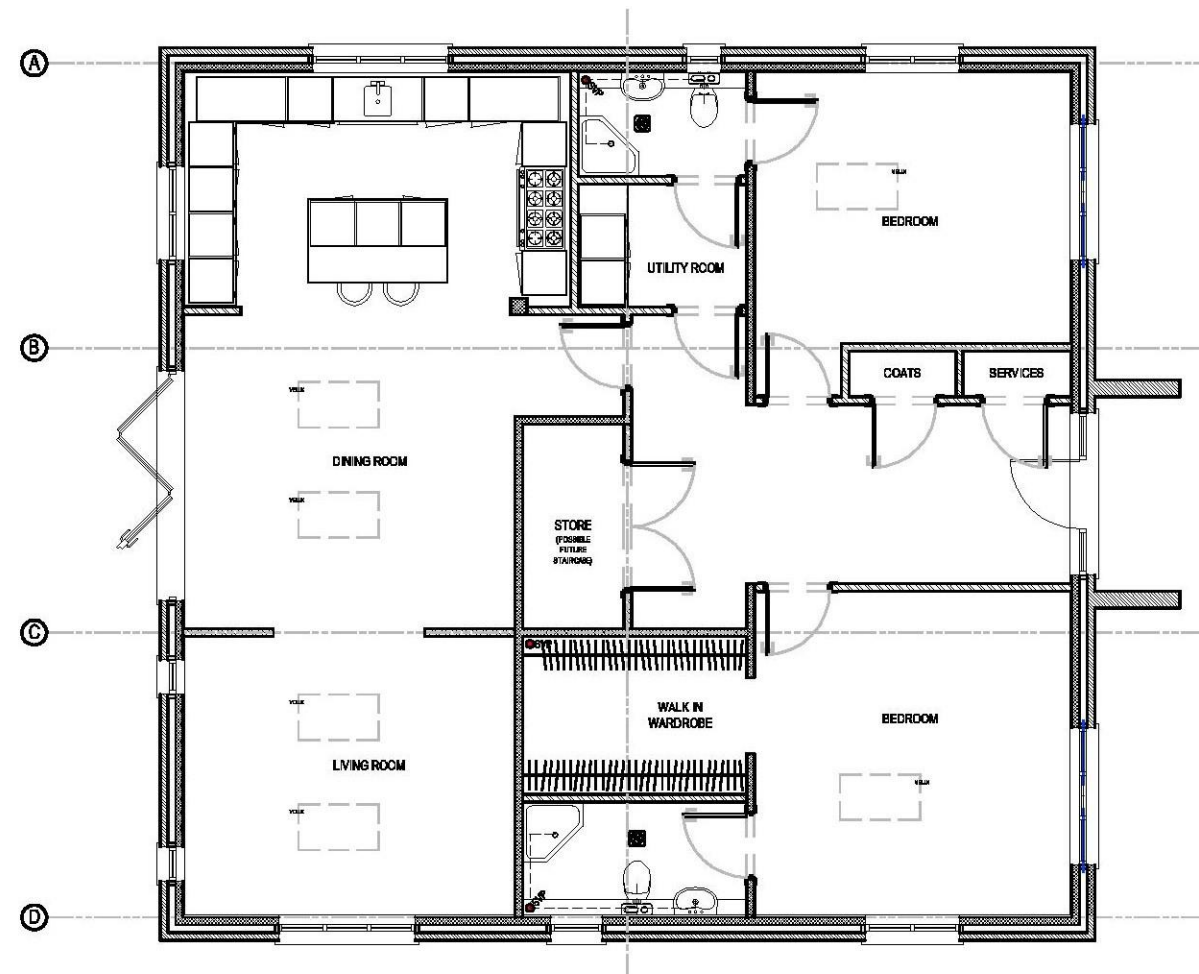

GROUND FLOOR PLAN  
 GIA - 130m<sup>2</sup> (1,400sqft)

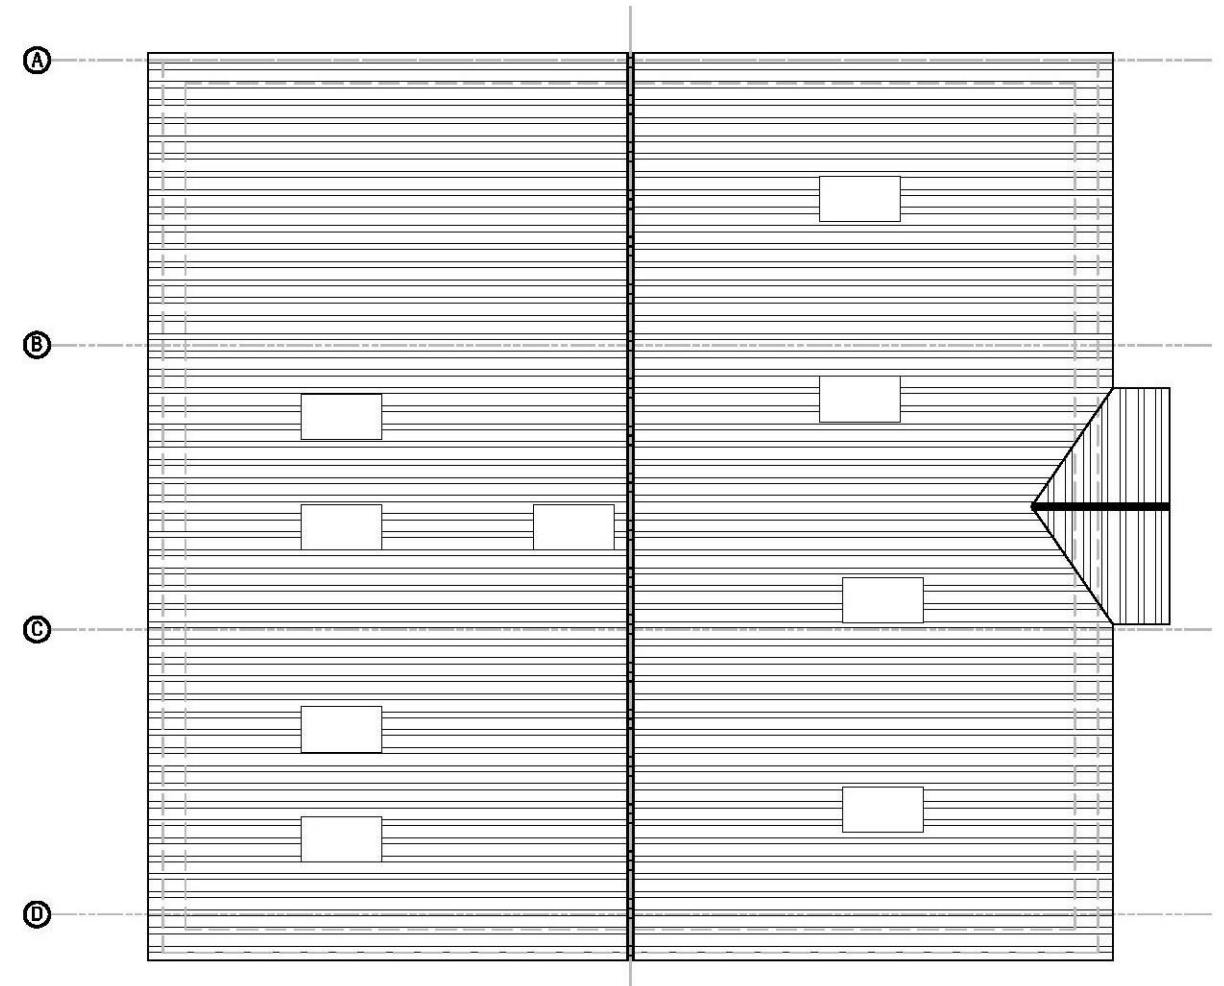

ROOF PLAN

## PROPOSED FLOOR PLANS

DWG NO: PL-5766\_24A - SCALE: 1/100 @ A3 - DATE: JULY 2020

STRAWBERRY FARM, HALL LANE, UPMINSTER, ESSEX, RM14 1UA

PROPOSED BUILDING GEA: 146m<sup>2</sup>




KMD8 DESIGNS  
 PLANNING & BUILDING SERVICES  
 www.kmd8designs.co.uk



This drawing is copyright 2020 © and must not be reproduced in whole or part without obtaining written authority from KMD8 GROUP.  
This drawing is to be read in conjunction with all other relevant Architects, Structural Engineer or third party drawings.  
All dimensions are to be checked on site against site conditions and any discrepancy advised to the designer before any works commence.  
DO NOT SCALE THIS DRAWING



PROPOSED FRONT FACING SOUTH ELEVATION

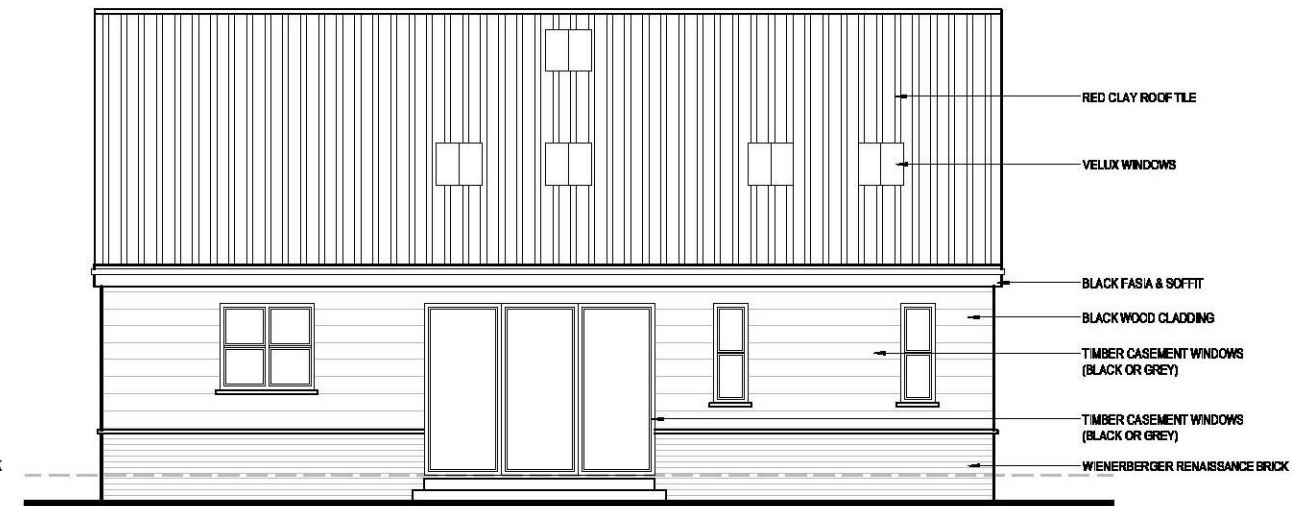

PROPOSED SIDE FACING EAST ELEVATION



PROPOSED REAR FACING NORTH ELEVATION



PROPOSED SIDE FACING WEST ELEVATION

## PROPOSED ELEVATIONS


DWG NO: PL-5766\_25A - SCALE: 1/100 @ A3 - DATE: JULY 2020

STRAWBERRY FARM, HALL LANE, UPMINSTER, ESSEX, RM14 1UA

PROPOSED BUILDING VOLUME: 680m<sup>3</sup>




KMD8 DESIGNS  
PLANNING & BUILDING SERVICES  
www.kmd8designs.co.uk

 

PLEASE NOTE THE LOCATION MAP HAS BEEN  
BASED ON A CENTREMAPS LIVE MAP AND IS  
NOT BASED ON A TOPOGRAPHICAL SURVEY.  
DESIGNER WILL NOT ACCEPT ANY  
RESPONSIBILITY FOR ERRORS ON MAP.

This drawing is copyright 2020 © and must not be reproduced in whole  
or part without obtaining written authority from KMD8 GROUP.  
This drawing is to be read in conjunction with all other relevant  
Architects, Structural Engineer or third party drawings.  
All dimensions are to be checked on site against site conditions and any  
discrepancy advised to the designer before any works commence.  
DO NOT SCALE THIS DRAWING

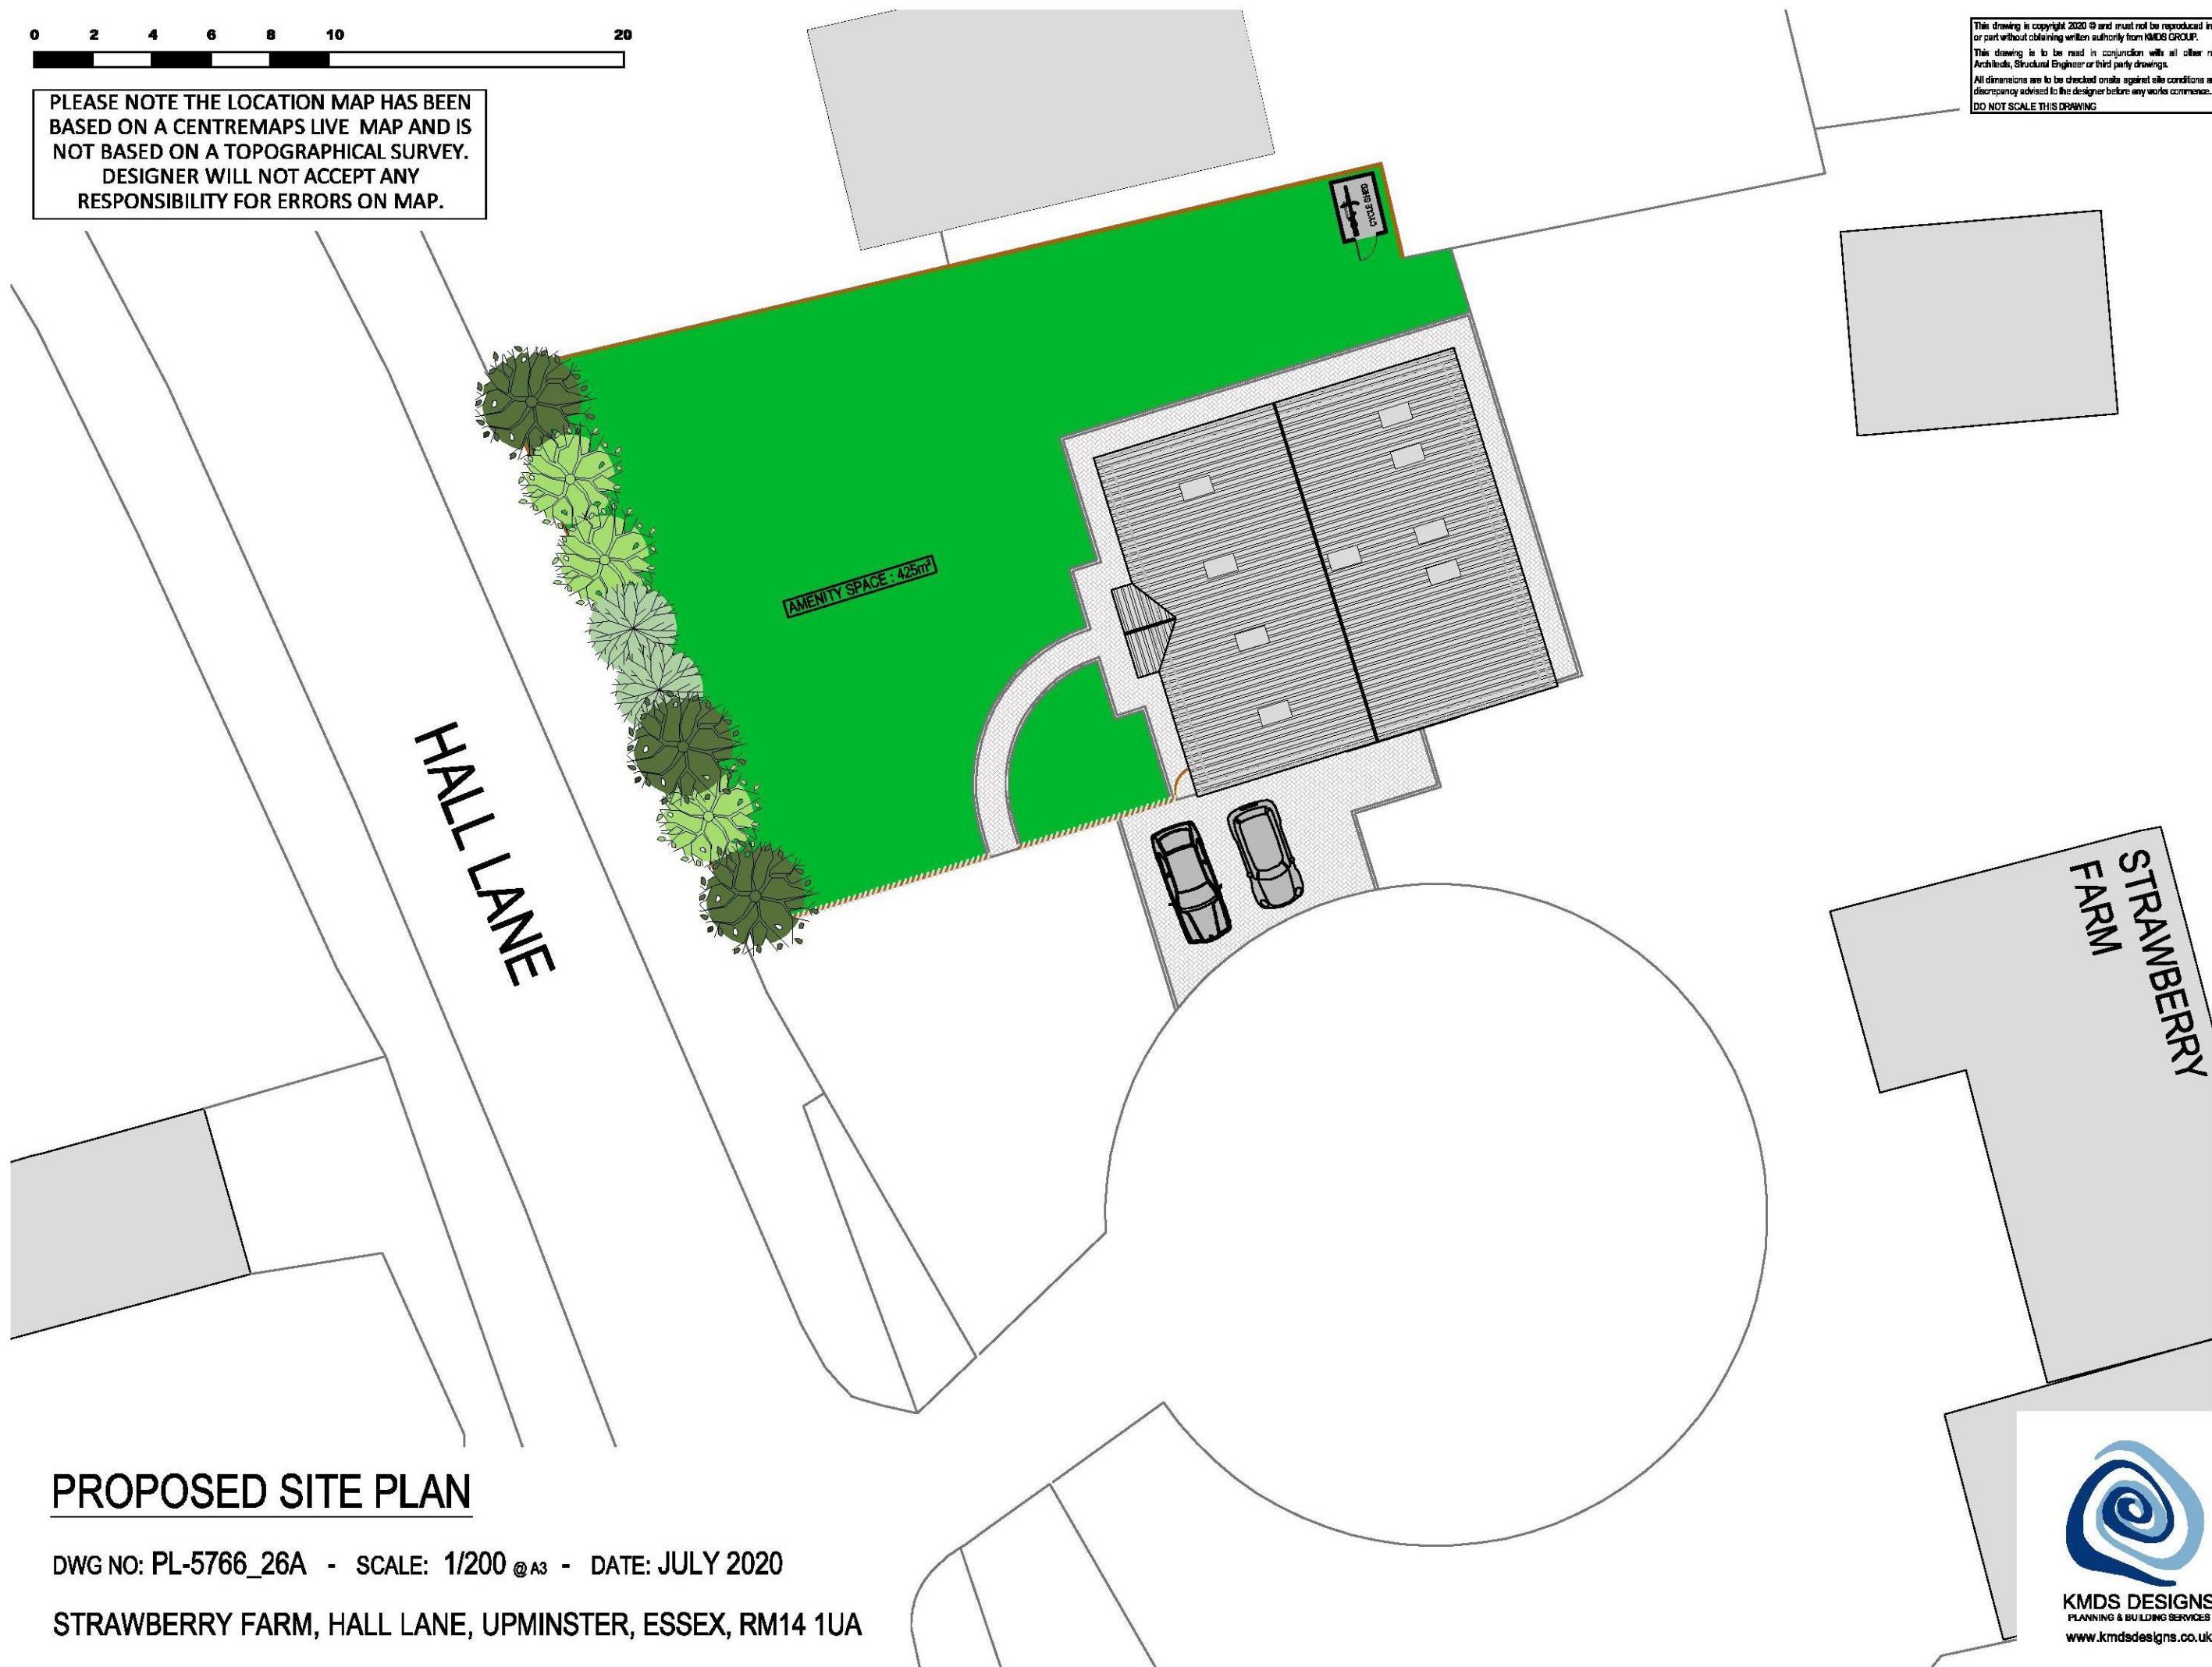

## PROPOSED SITE PLAN

DWG NO: PL-5766\_26A - SCALE: 1/200 @ A3 - DATE: JULY 2020

STRAWBERRY FARM, HALL LANE, UPMINSTER, ESSEX, RM14 1UA



KMD8 DESIGNS  
PLANNING & BUILDING SERVICES  
www.kmd8designs.co.uk