



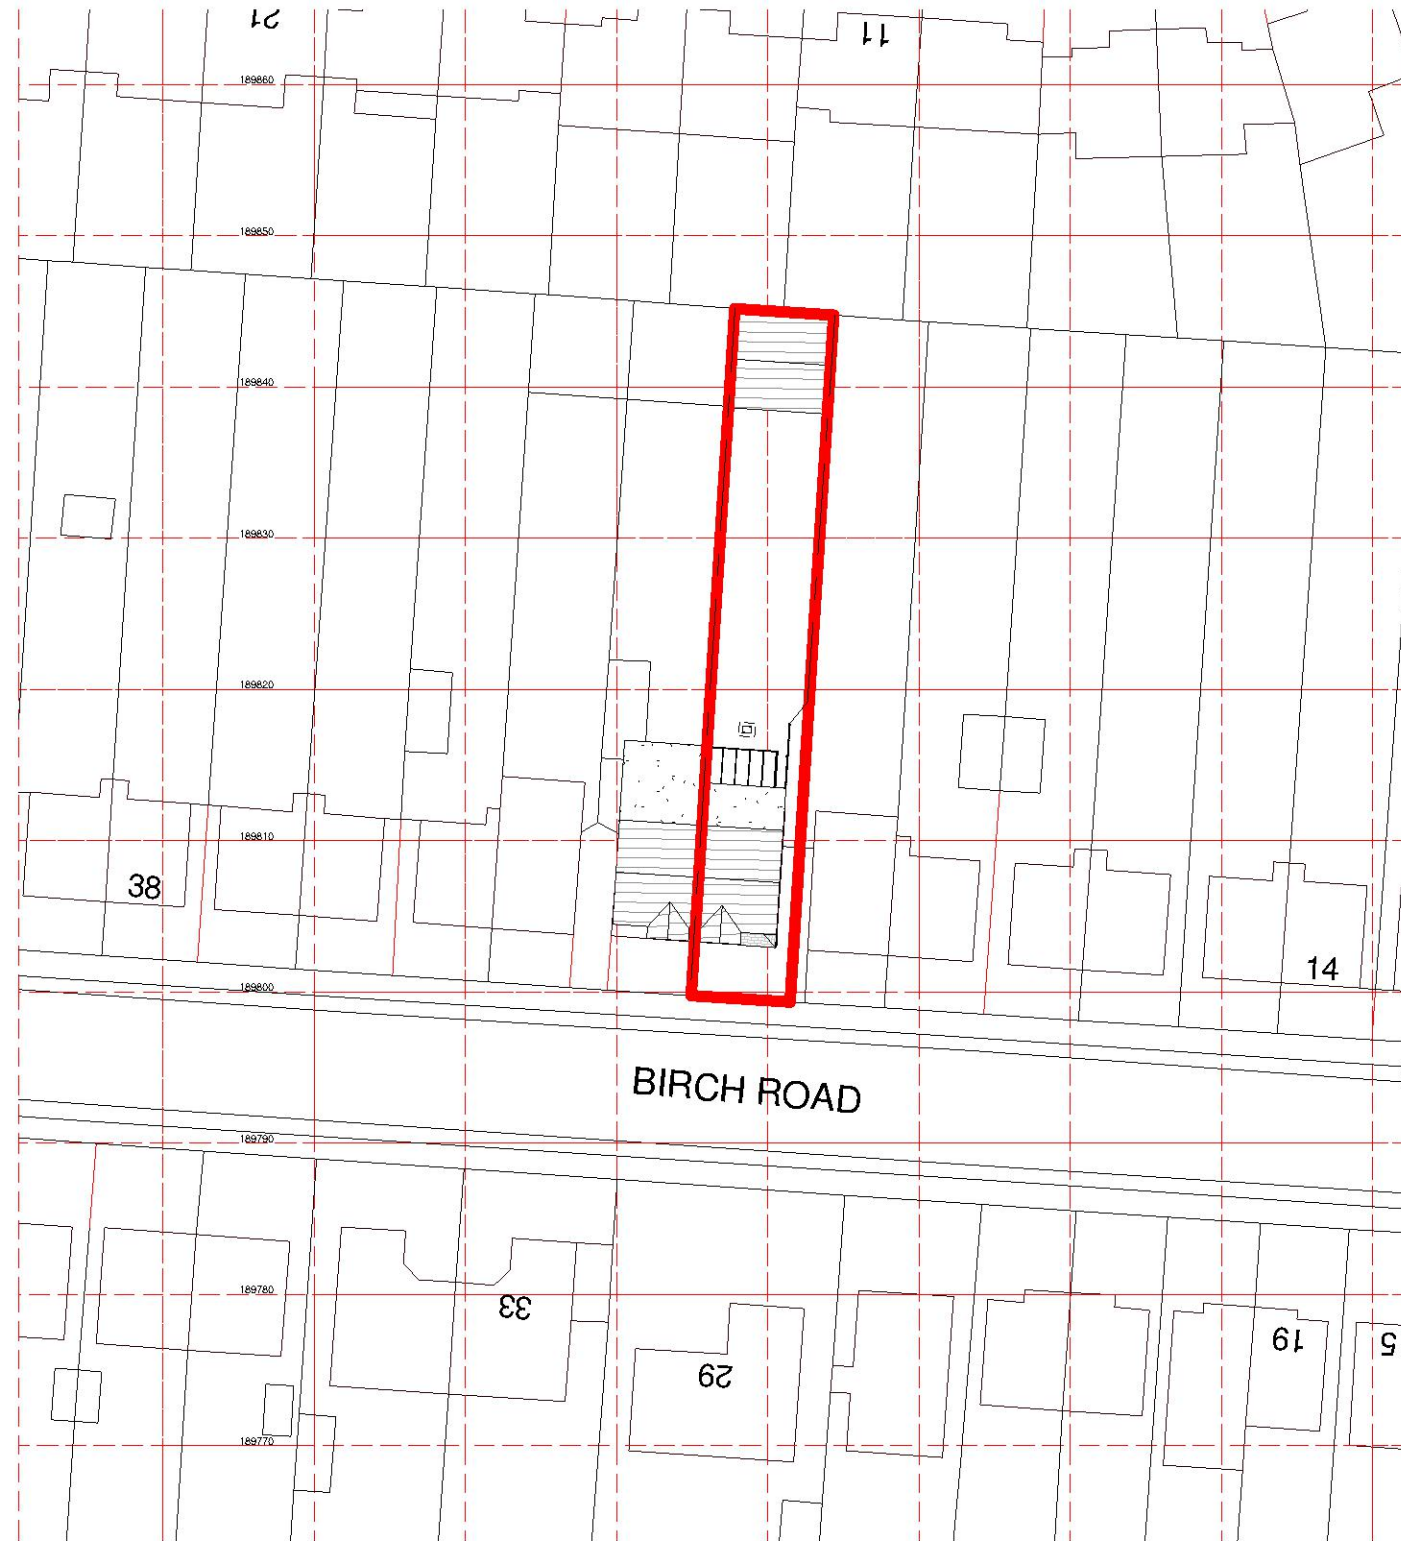


1 Existing Block plan
1 : 500

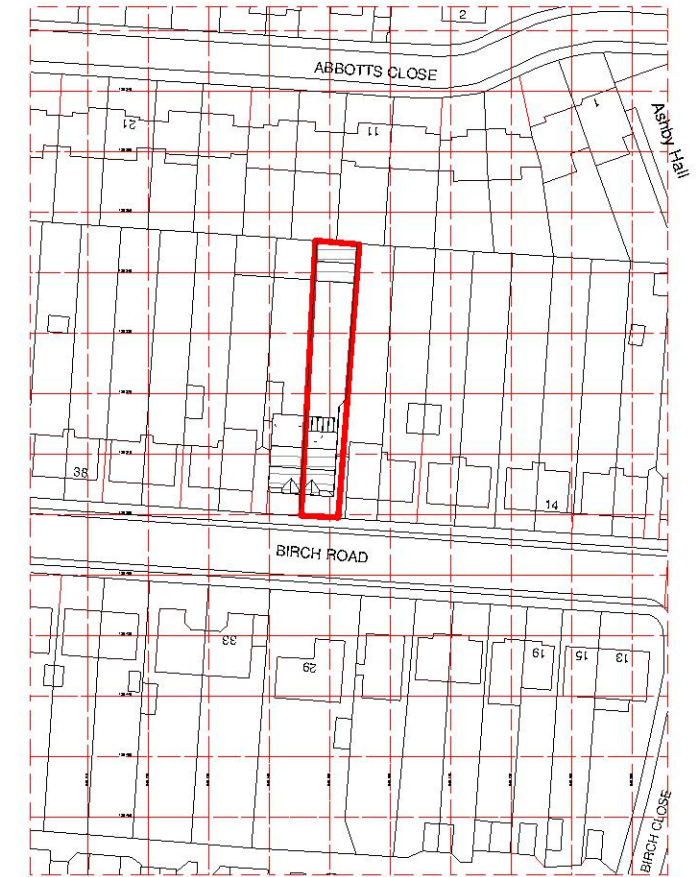


Ordnance Survey, (c) Crown Copyright 2017. All rights reserved. Licence number 100022432

2 Existing site plan
1 : 1250

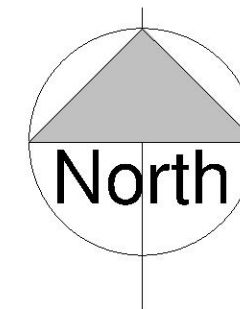


Note
1. All informations and dimensions to be checked on site.
2. This drawing is not to be scaled.
3. All work and materials to be in accordance with current applicable Building Act & the Town and Country Planning Act.
4. This drawing subject to approval by relevant Local Authority.

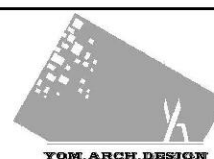
Design & Build
Planning
Building Regulation
125 REDBRIDGE LANE EAST, IG4 5DB
M: 078 8883 6710
YOM_ARCH @ 2022


Rev	Description	Date

Project Name
**SINGLE STOREY REAR
EXTENSION**
Address
**26 BIRCH ROAD
ROMFORD
RM7 8EP**

Drawing Title EXISTING BLOCK & SITE PLAN			
Council HAVERING			
Project number	26-BRR	Drawing No.	
Date	15/07/2022	A116	
Drawn by	Author	Scale	
Checked by	Checker	As indicated@ A3	

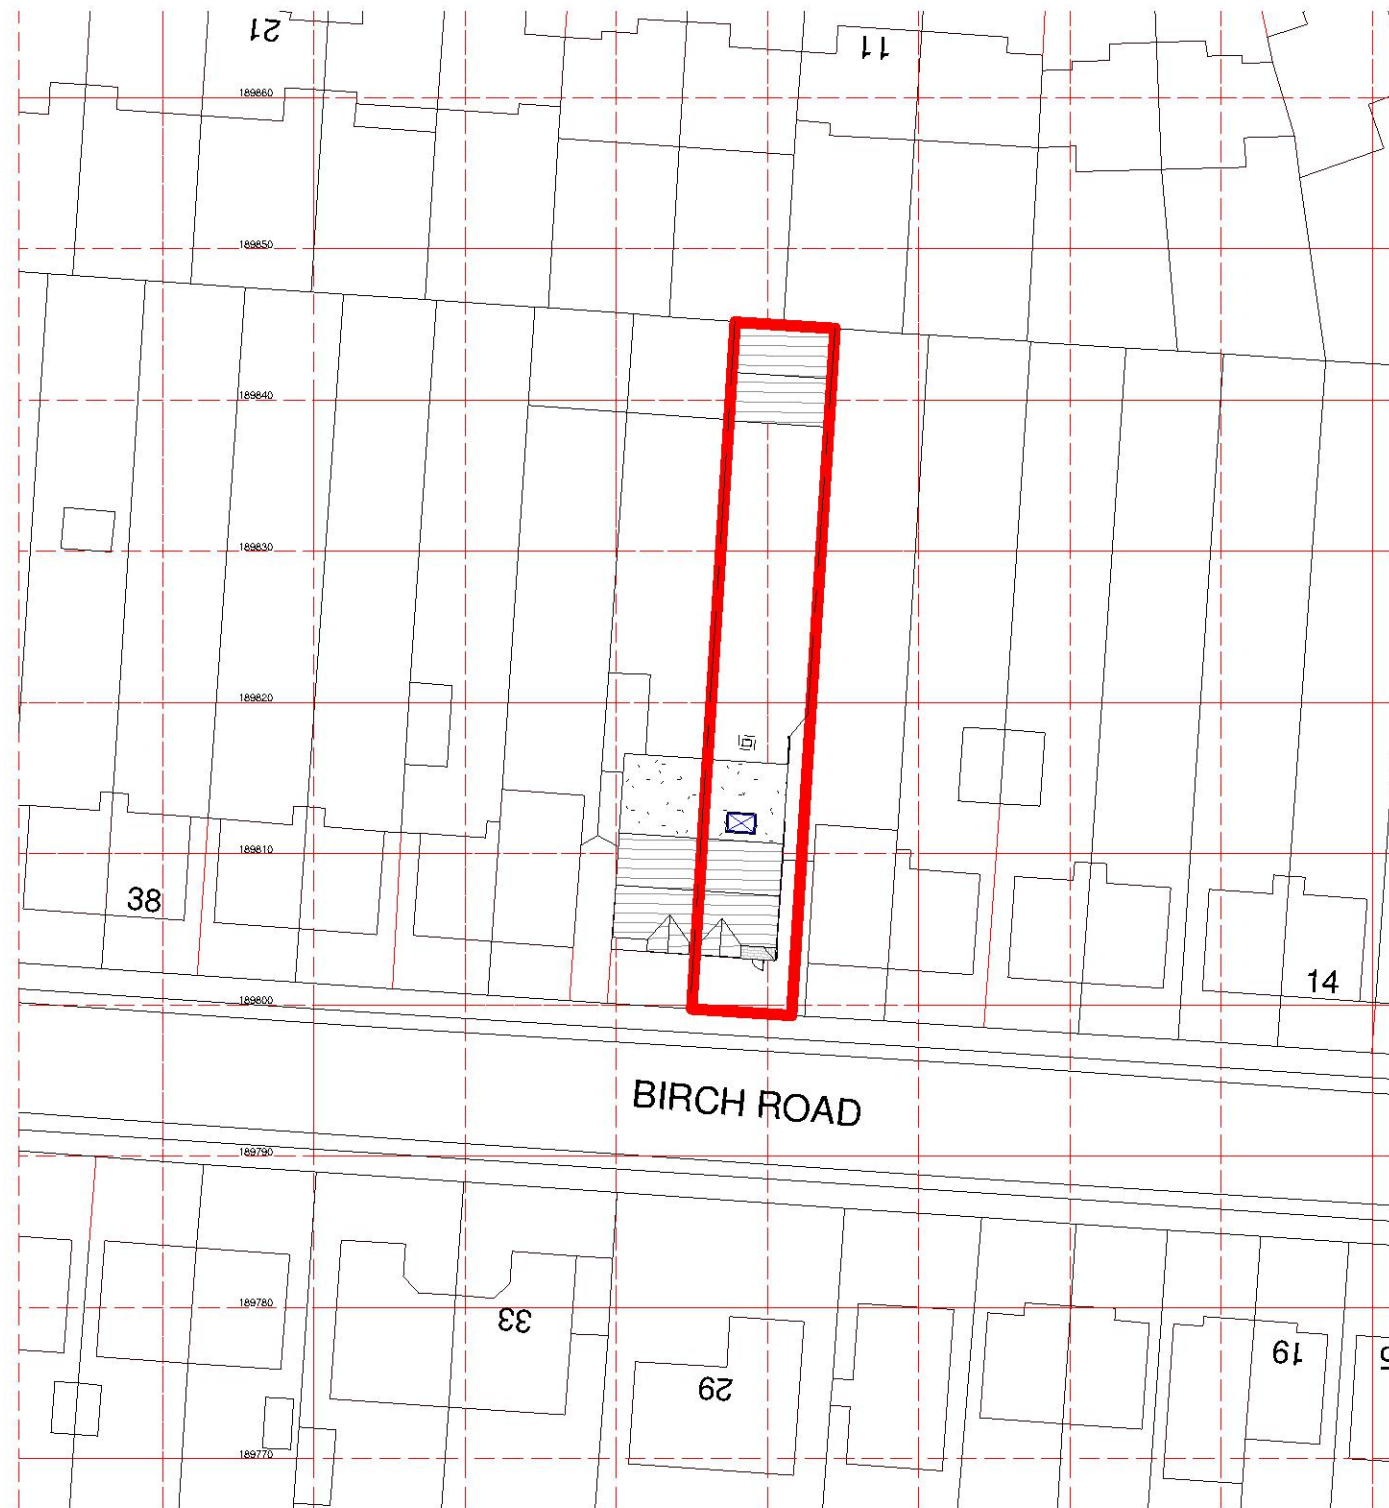


1 Proposed Block plan
1 : 500

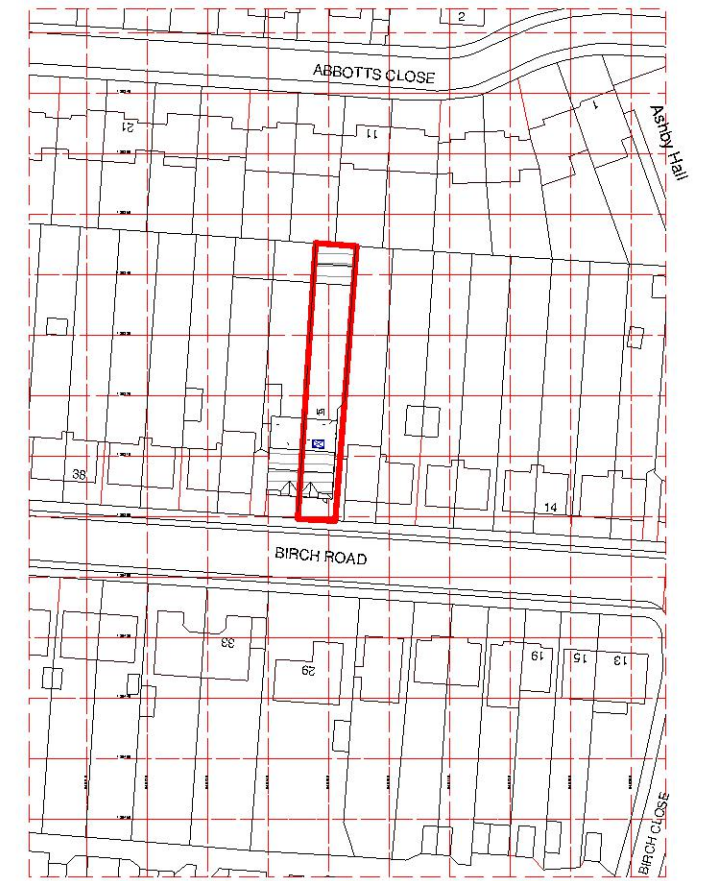


Ordnance Survey, (c) Crown Copyright 2017. All rights reserved. Licence number 100022432

2 Proposed site plan
1 : 1250

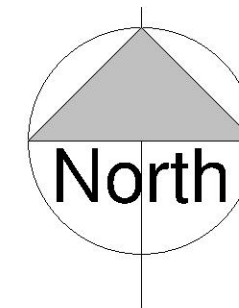


Note
1. All informations and dimensions to be checked on site.
2. This drawing is not to be scaled.
3. All work and materials to be in accordance with current applicable Building Act & the Town and Country Planning Act.
4. This drawing subject to approval by relevant Local Authority.

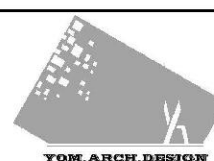
Design & Build
Planning
Building Regulation
125 REDBRIDGE LANE EAST, IG4 5DB
M: 078 8883 6710
YOM_ARCH @ 2022

Rev	Description	Date

Project Name
**SINGLE STOREY REAR
EXTENSION**
Address
**26 BIRCH ROAD
ROMFORD
RM7 8EP**


Drawing Title PROPOSED BLOCK & SITE PLAN			
Council HAVERING		Drawing No.	
Project number 26-BRR	A117		
Date 15/07/2022			
Drawn by Author			
Checked by Checker			
Scale		As indicated@ A3	

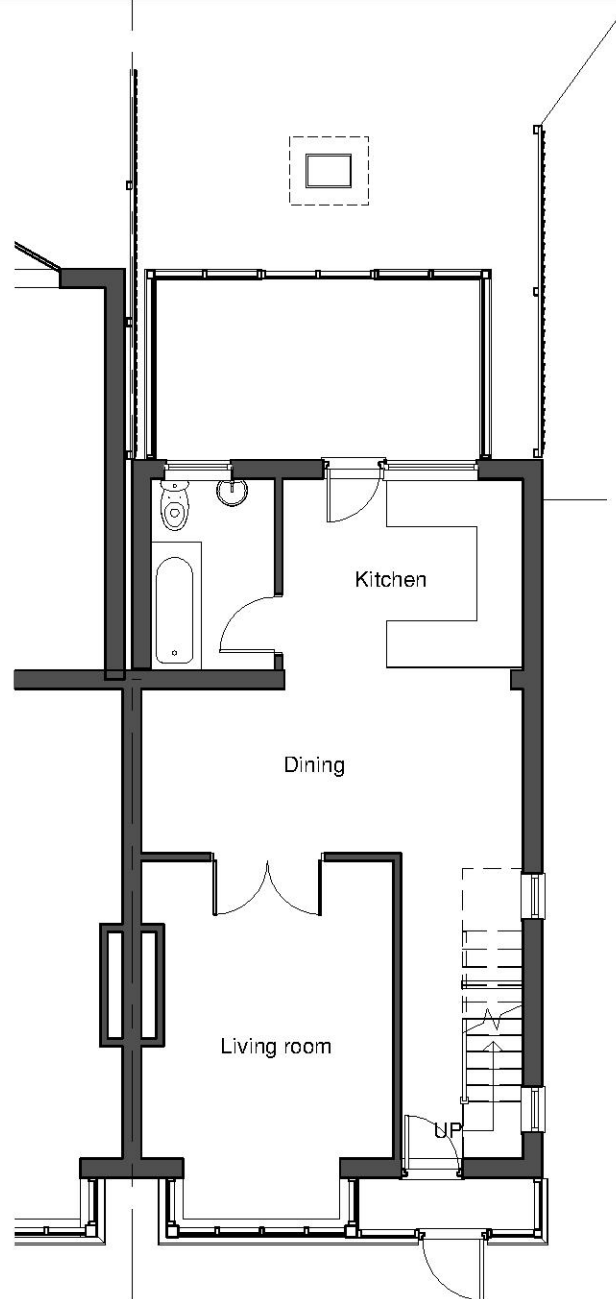

1 Existing Ground Floor
1 : 100




2 Existing First Floor
1 : 100

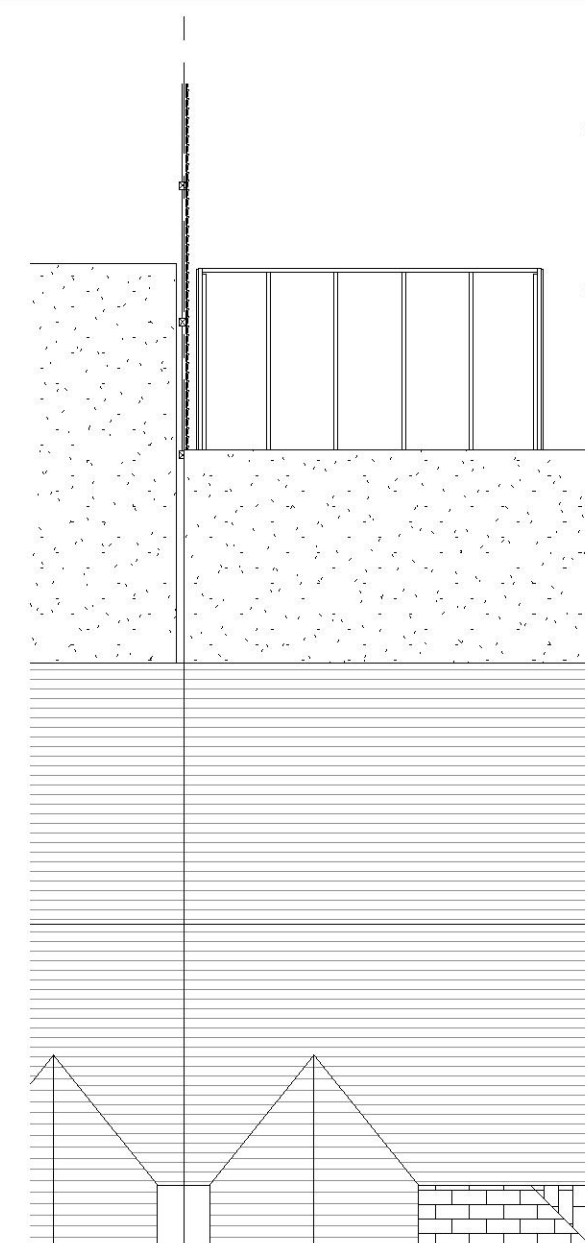

3 Existing Roof Plan
1 : 100

Note
1. All informations and dimensions to be checked on site.
2. This drawing is not to be scaled.
3. All work and materials to be in accordance with current applicable Building Act & the Town and Country Planning Act.
4. This drawing subject to approval by relevant Local Authority.

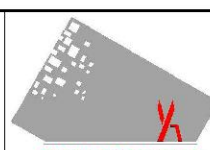
Design & Build
Planning
Building Regulation
125 REDBRIDGE LANE EAST, IG4 5DB
M: 078 8883 6710
YOM_ARCH @ 2022

Rev	Description	Date


Project Name
**SINGLE STOREY REAR
EXTENSION**
Address
**26 BIRCH ROAD
ROMFORD
RM7 8EP**

Drawing Title EXISTING PLANS		
Council HAVERING		
Project number 26-BRR	Drawing No. A100	
Date 15/07/2022		
Drawn by YS		
Checked by YS	Scale	1 : 100@ A3

Proposed Second Floor
5165

Proposed First Floor
2645

Proposed Ground Floor
0

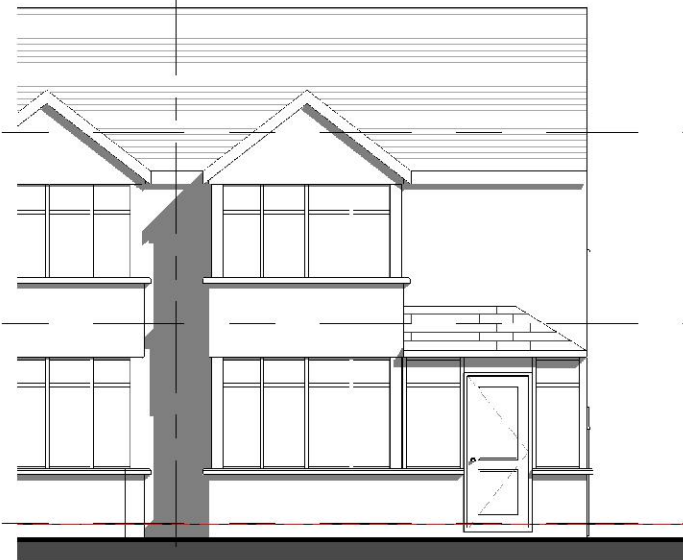

Proposed Second Floor
5165

Proposed First Floor
2645

Proposed Ground Floor
0



1 Existing Front Elevation

1 : 100

Proposed Second Floor
5165

Proposed First Floor
2645

Proposed Ground Floor
0




3 Existing Rear Elevation

1 : 100

2 Existing Side Elevation

1 : 100


Note
1. All informations and dimensions to be checked on site.
2. This drawing is not to be scaled.
3. All work and materials to be in accordance with current applicable Building Act & the Town and Country Planning Act.
4. This drawing subject to approval by relevant Local Authority.

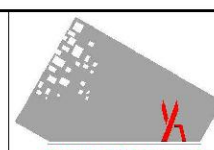
Design & Build
Planning
Building Regulation
125 REDBRIDGE LANE EAST, IG4 5DB
M: 078 8883 6710
YOM_ARCH @ 2022


Rev	Description	Date

Project Name
**SINGLE STOREY REAR
EXTENSION**
Address
**26 BIRCH ROAD
ROMFORD
RM7 8EP**


Drawing Title EXISTING ELEVATIONS			
Council HAVERING			
Project number	26-BRR	Drawing No.	
Date	15/07/2022	A101	
Drawn by	Author	Scale	
Checked by	Checker	1 : 100@ A3	

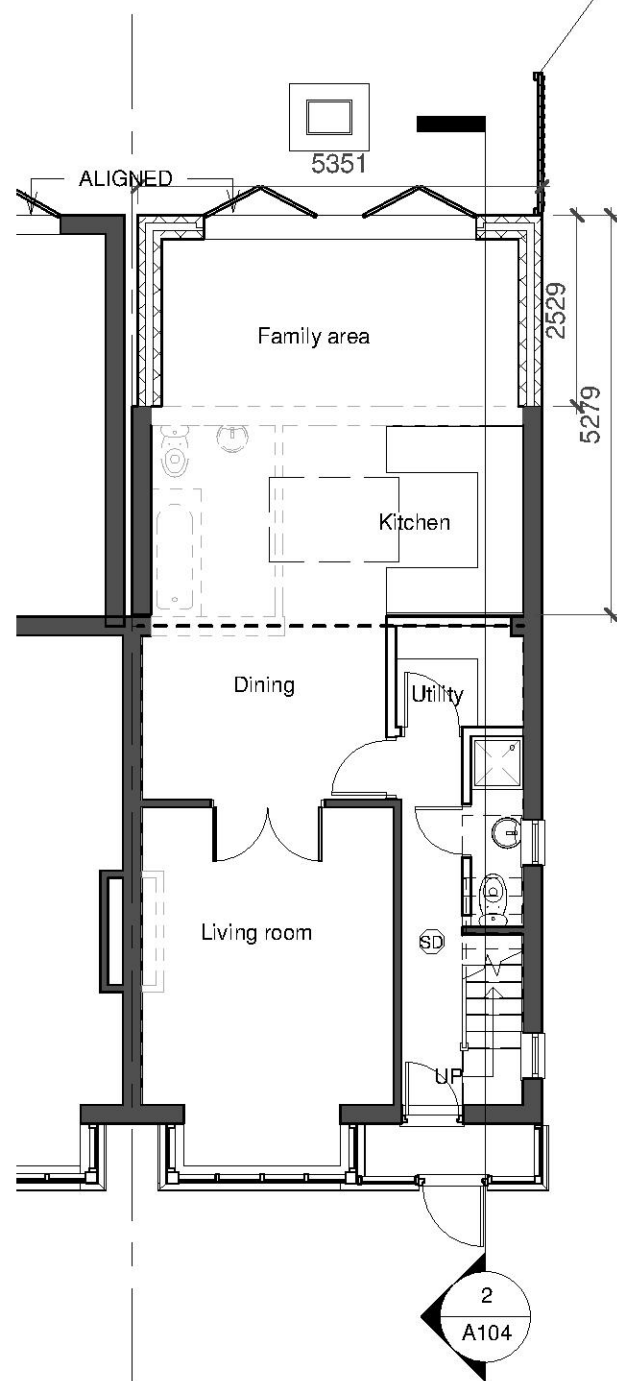

1 **Proposed Ground Floor**
1 : 100

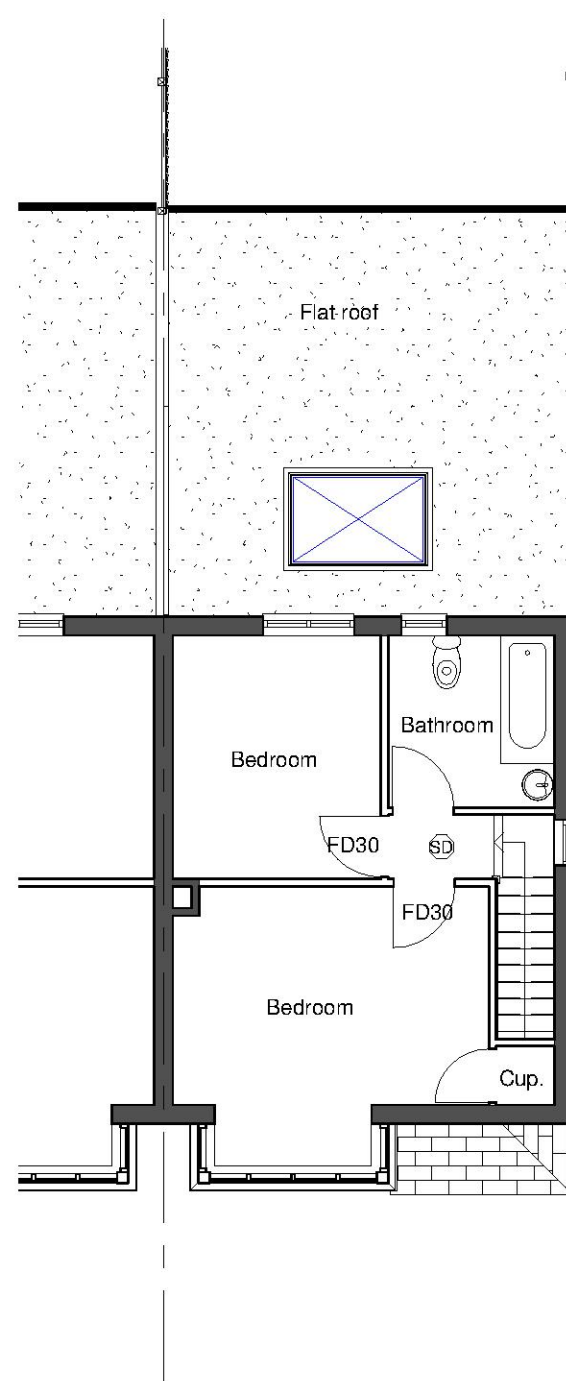


2 **Proposed First Floor**
1 : 100

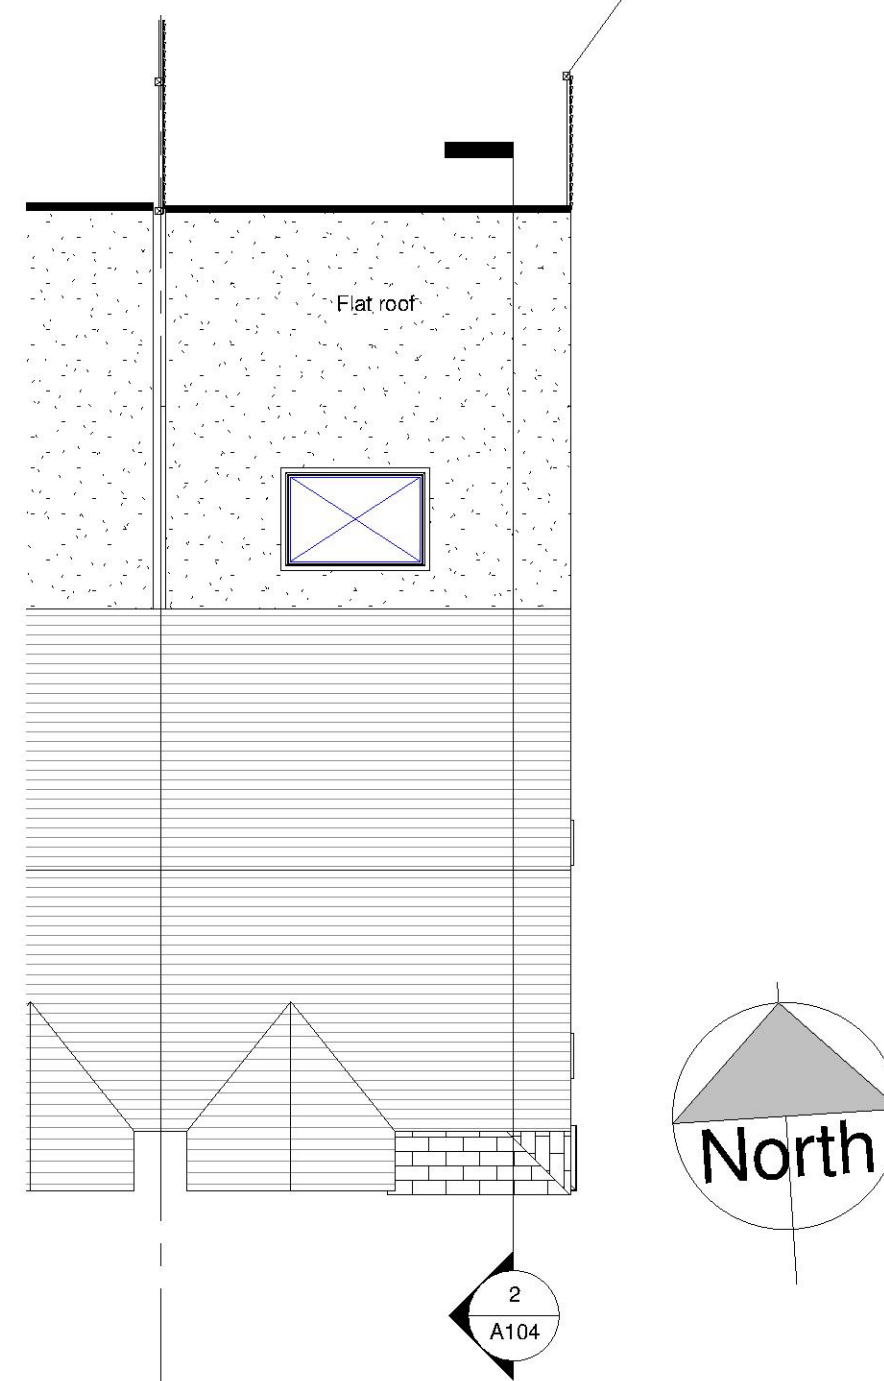

3 **Proposed Roof**
1 : 100

Note
1. All informations and dimensions to be checked on site.
2. This drawing is not to be scaled.
3. All work and materials to be in accordance with current applicable Building Act & the Town and Country Planning Act.
4. This drawing subject to approval by relevant Local Authority.

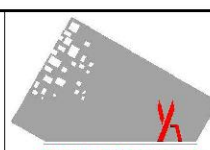
Design & Build
Planning
Building Regulation
125 REDBRIDGE LANE EAST, IG4 5DB
M: 078 8883 6710
YOM_ARCH @ 2022


Rev	Description	Date

Project Name
**SINGLE STOREY REAR
EXTENSION**
Address
**26 BIRCH ROAD
ROMFORD
RM7 8EP**


Drawing Title PROPOSED PLANS			
Council HAVERING			
Project number	26-BRR	Drawing No.	
Date	15/07/2022	A102	
Drawn by	YS	Scale	
Checked by	Checker	1 : 100@ A3	



1 Proposed Front Elevation
1 : 100

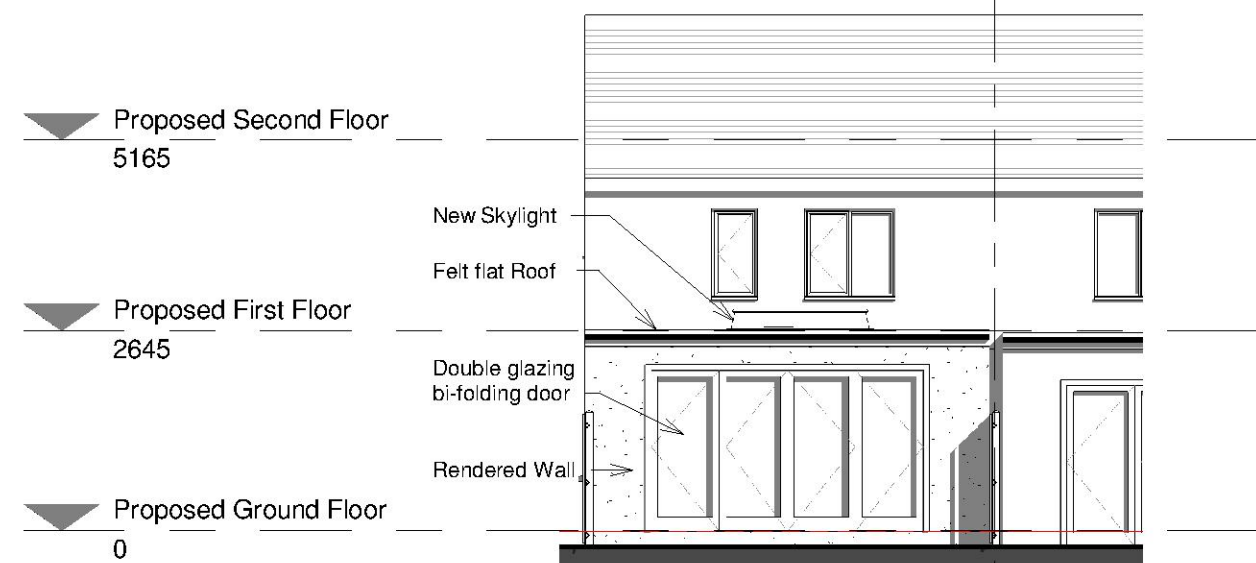


2 Proposed Rear Elevation
1 : 100

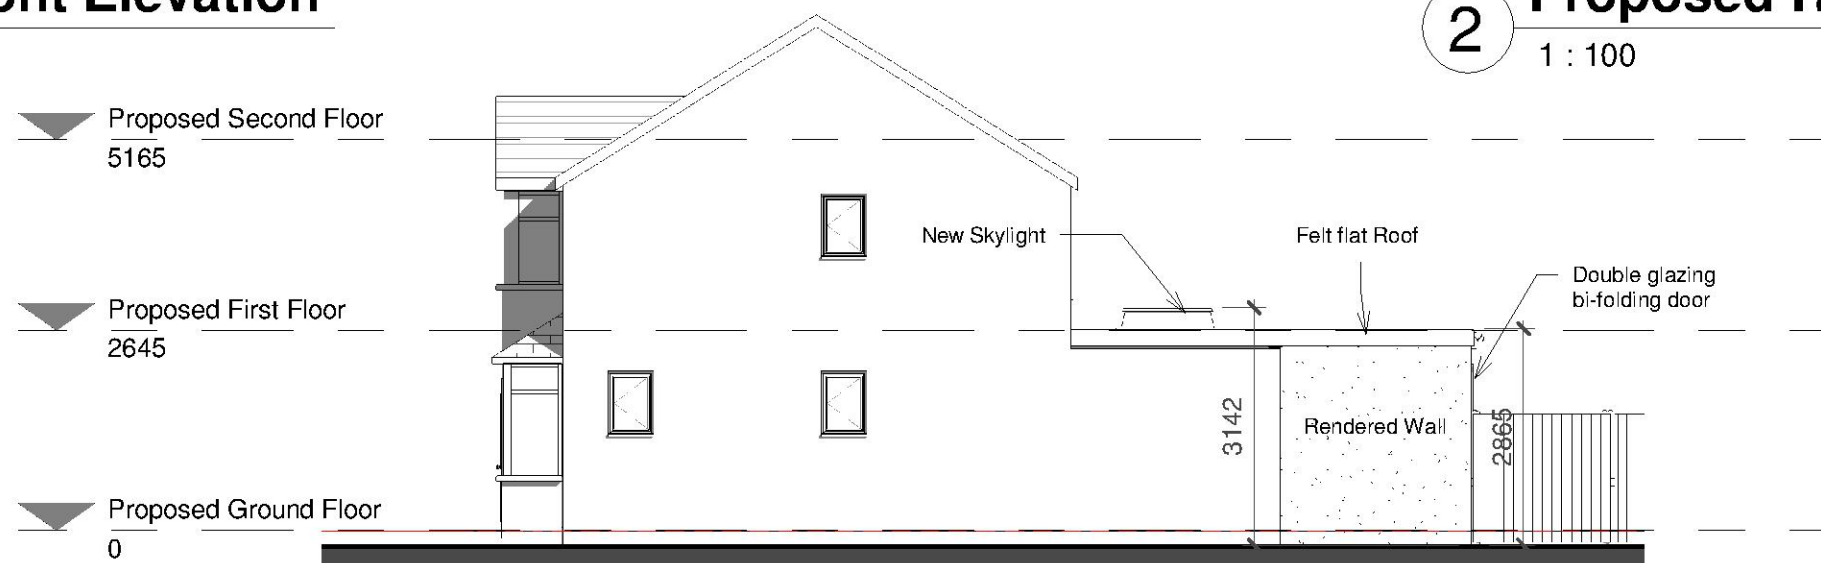

3 Proposed side Elevation
1 : 100


Note
1. All informations and dimensions to be checked on site.
2. This drawing is not to be scaled.
3. All work and materials to be in accordance with current applicable Building Act & the Town and Country Planning Act.
4. This drawing subject to approval by relevant Local Authority.

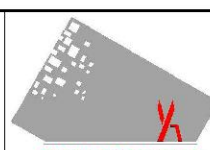
Design & Build
Planning
Building Regulation
125 REDBRIDGE LANE EAST, IG4 5DB
M: 078 8883 6710
YOM_ARCH @ 2022


Rev	Description	Date

Project Name
**SINGLE STOREY REAR
EXTENSION**
Address
**26 BIRCH ROAD
ROMFORD
RM7 8EP**

Drawing Title PROPOSED ELEVATIONS		
Council HAVERING		
Project number 26-BRR	Drawing No. A103	
Date 15/07/2022		
Drawn by Author		
Checked by Checker	Scale	1 : 100@ A3

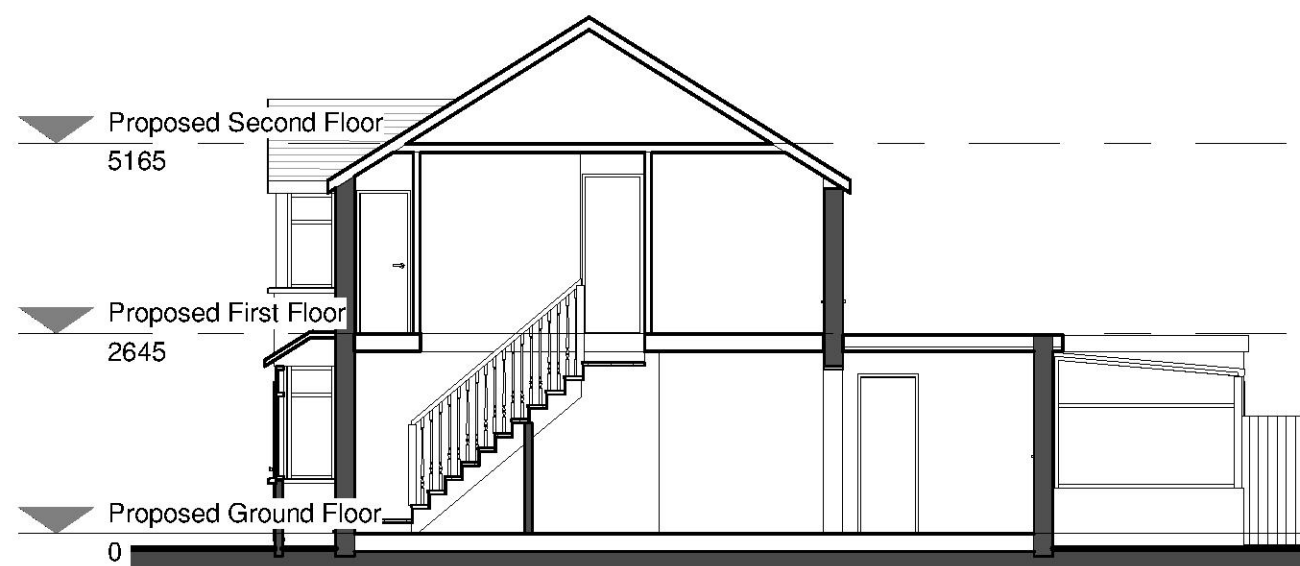


1 Existing Section AA
1 : 100

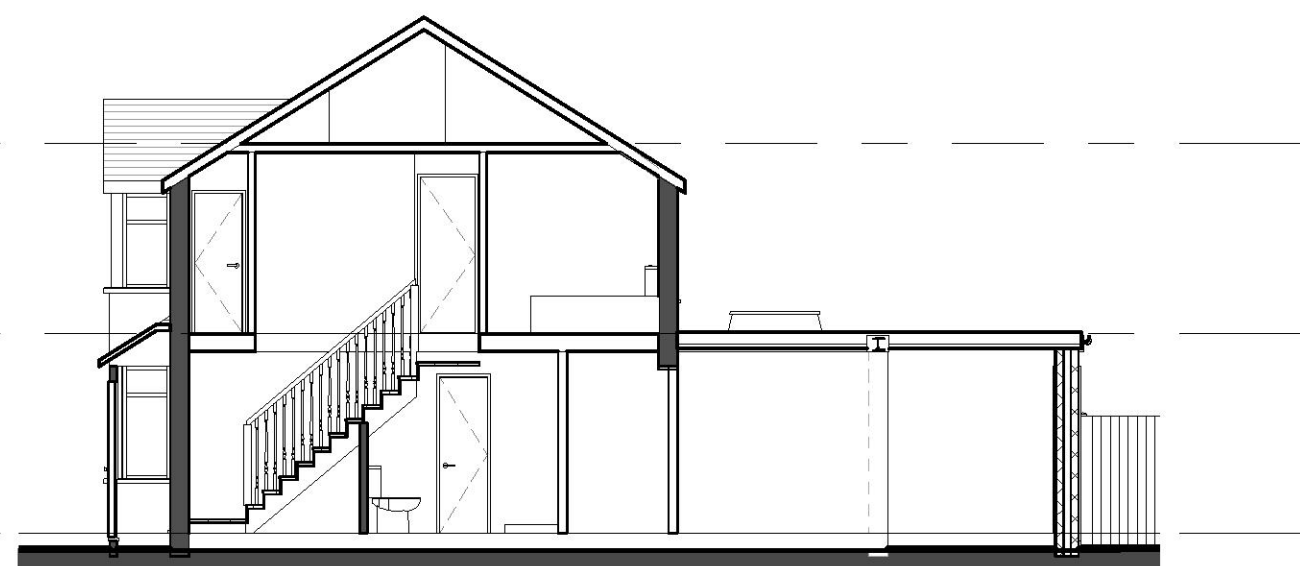

2 Proposed Section BB
1 : 100



Note
1. All informations and dimensions to be checked on site.
2. This drawing is not to be scaled.
3. All work and materials to be in accordance with current applicable Building Act & the Town and Country Planning Act.
4. This drawing subject to approval by relevant Local Authority.

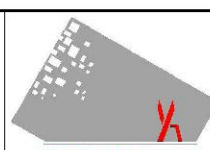
Design & Build
Planning
Building Regulation
125 REDBRIDGE LANE EAST, IG4 5DB
M: 078 8883 6710
YOM_ARCH @ 2022

Rev	Description	Date

Project Name
**SINGLE STOREY REAR
EXTENSION**
Address
**26 BIRCH ROAD
ROMFORD
RM7 8EP**

Drawing Title EXISTING & PROPOSED SECTIONS		
Council HAVERING		
Project number 26-BRR	Drawing No. A104	
Date 15/07/2022		
Drawn by YS	Scale 1 : 100@ A3	
Checked by Checker		

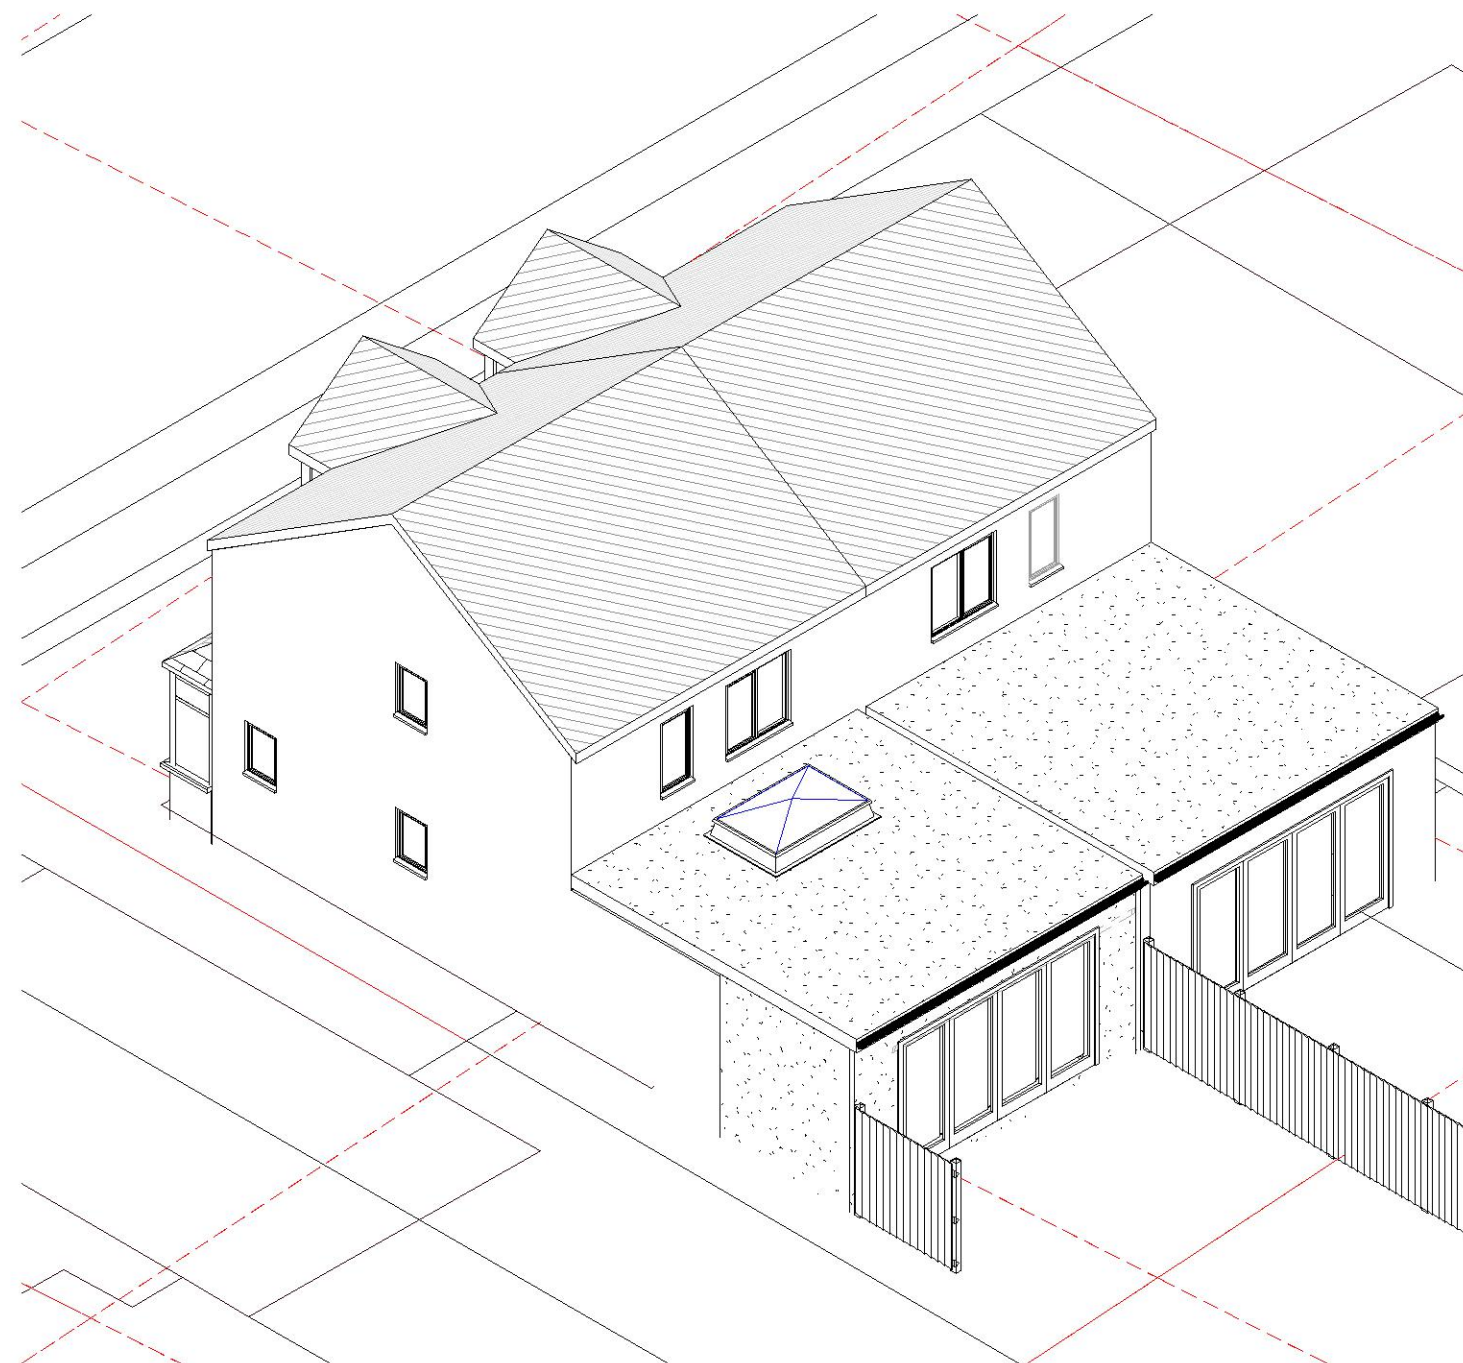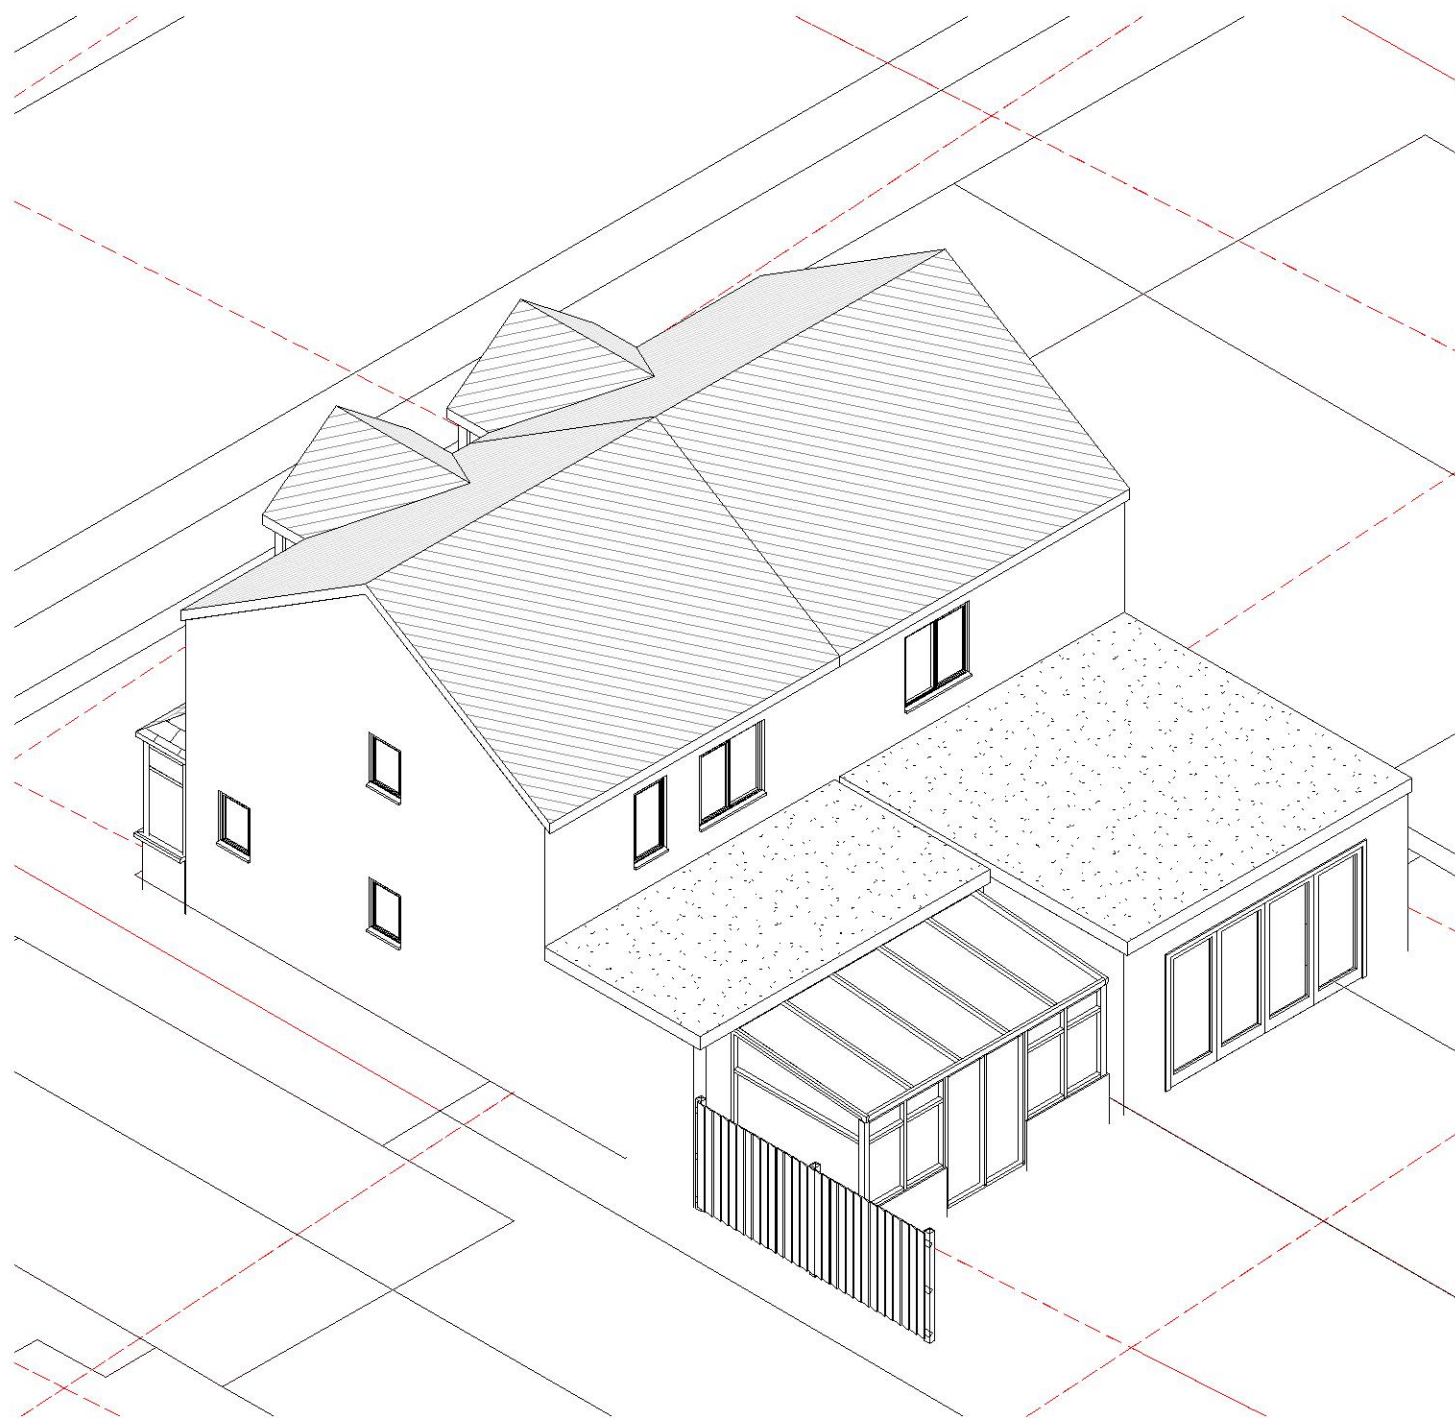


1 Existing

2 Proposed

Note

1. All informations and dimensions to be checked on site.
2. This drawing is not to be scaled.
3. All work and materials to be in accordance with current applicable Building Act & the Town and Country Planning Act.
4. This drawing subject to approval by relevant Local Authority.

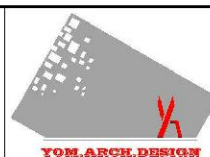

Design & Build
Planning
Building Regulation

125 REDBRIDGE LANE EAST, IG4 5DB
M: 078 8883 6710
YOM_ARCH @ 2022

Rev	Description	Date

Project Name
**SINGLE STOREY REAR
EXTENSION**

Address
**26 BIRCH ROAD
ROMFORD
RM7 8EP**

Drawing Title 3D		
Council	HAVERING	
Project number	26-BRR	Drawing No.
Date	15/07/2022	A105
Drawn by	Author	
Checked by	Checker	Scale
		@ A3