


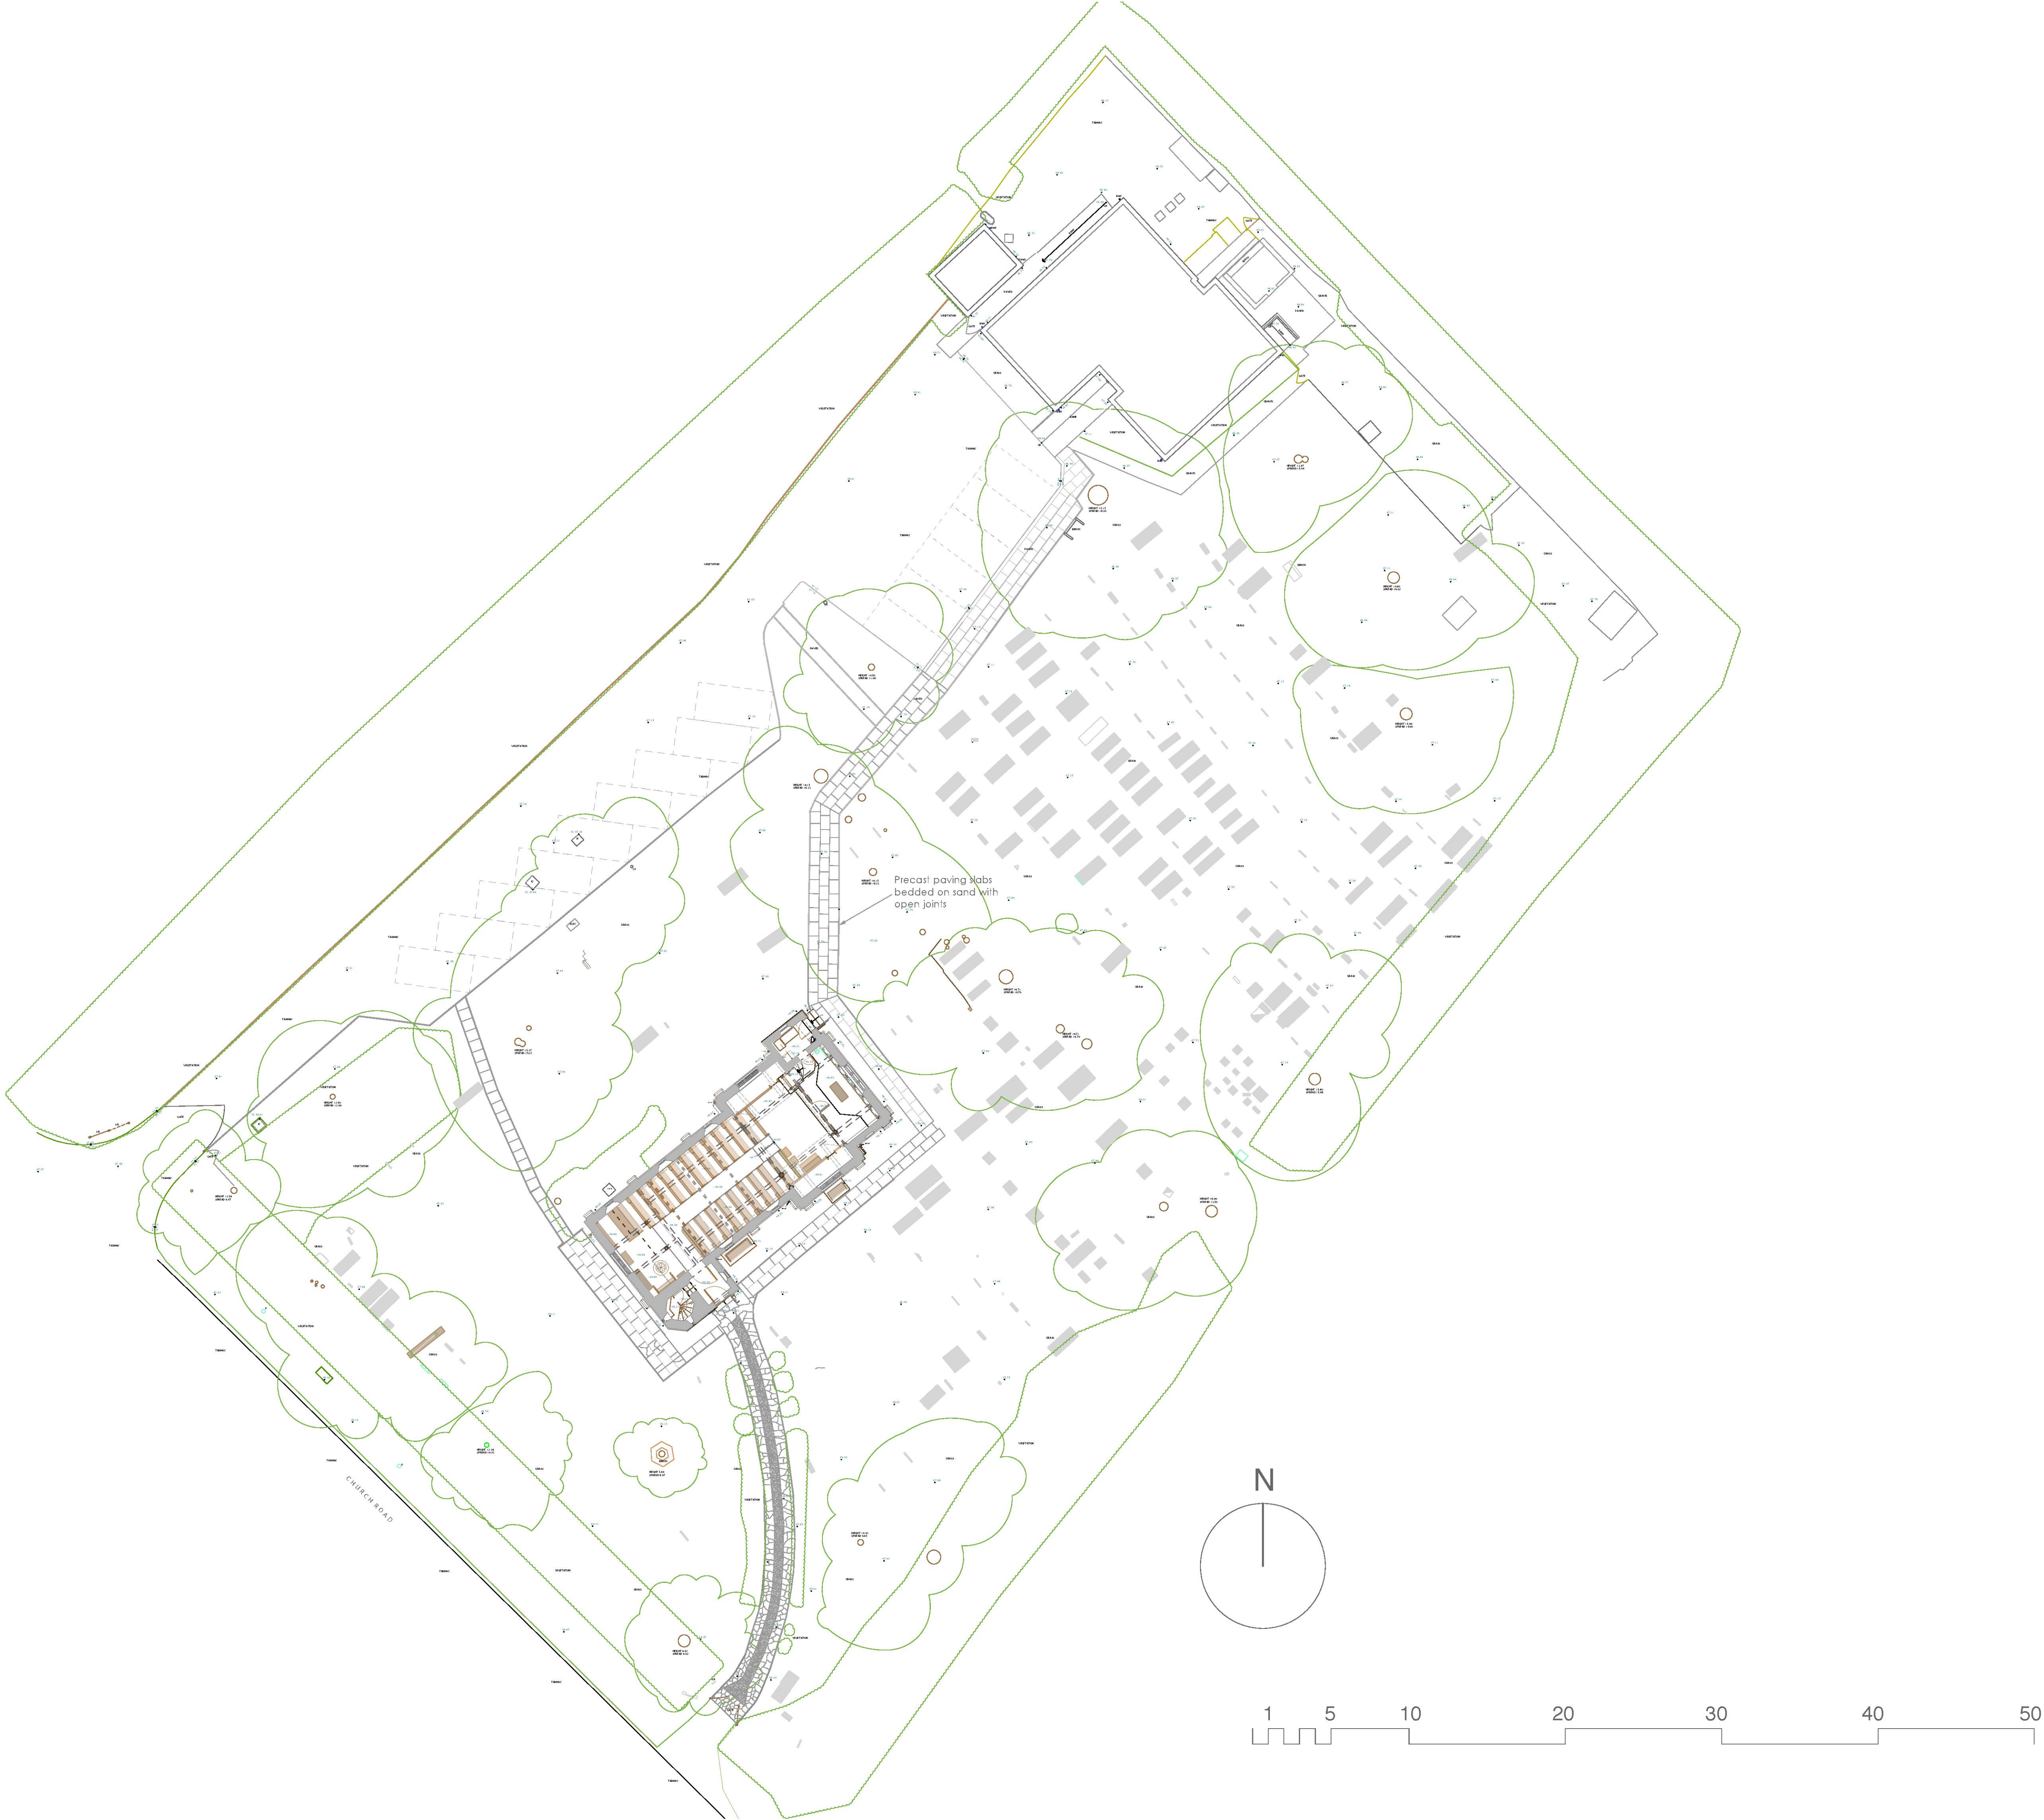

NOTES:
The Contractor is not to scale from this drawing.
Any Inconsistencies between this drawing and any other Contract Document is to be reported to the Architect Immediately.
This drawing is only to be used in connection with the Status (indicated below) under which it is issued.

REVISIONS:

X

JOB TITLE:
**St Thomas
Noak Hill**

JOB NO.:
1613ar


SCALE:
1:200 @ A1 1:400 @ A3

DATE:
December 2022

DRAWN BY: **SB** CHCKD BY:
STATUS:
Existing

DRWG. TITLE:
**Site Layout
Existing**

DRWG. NO.: **1613/10-E**

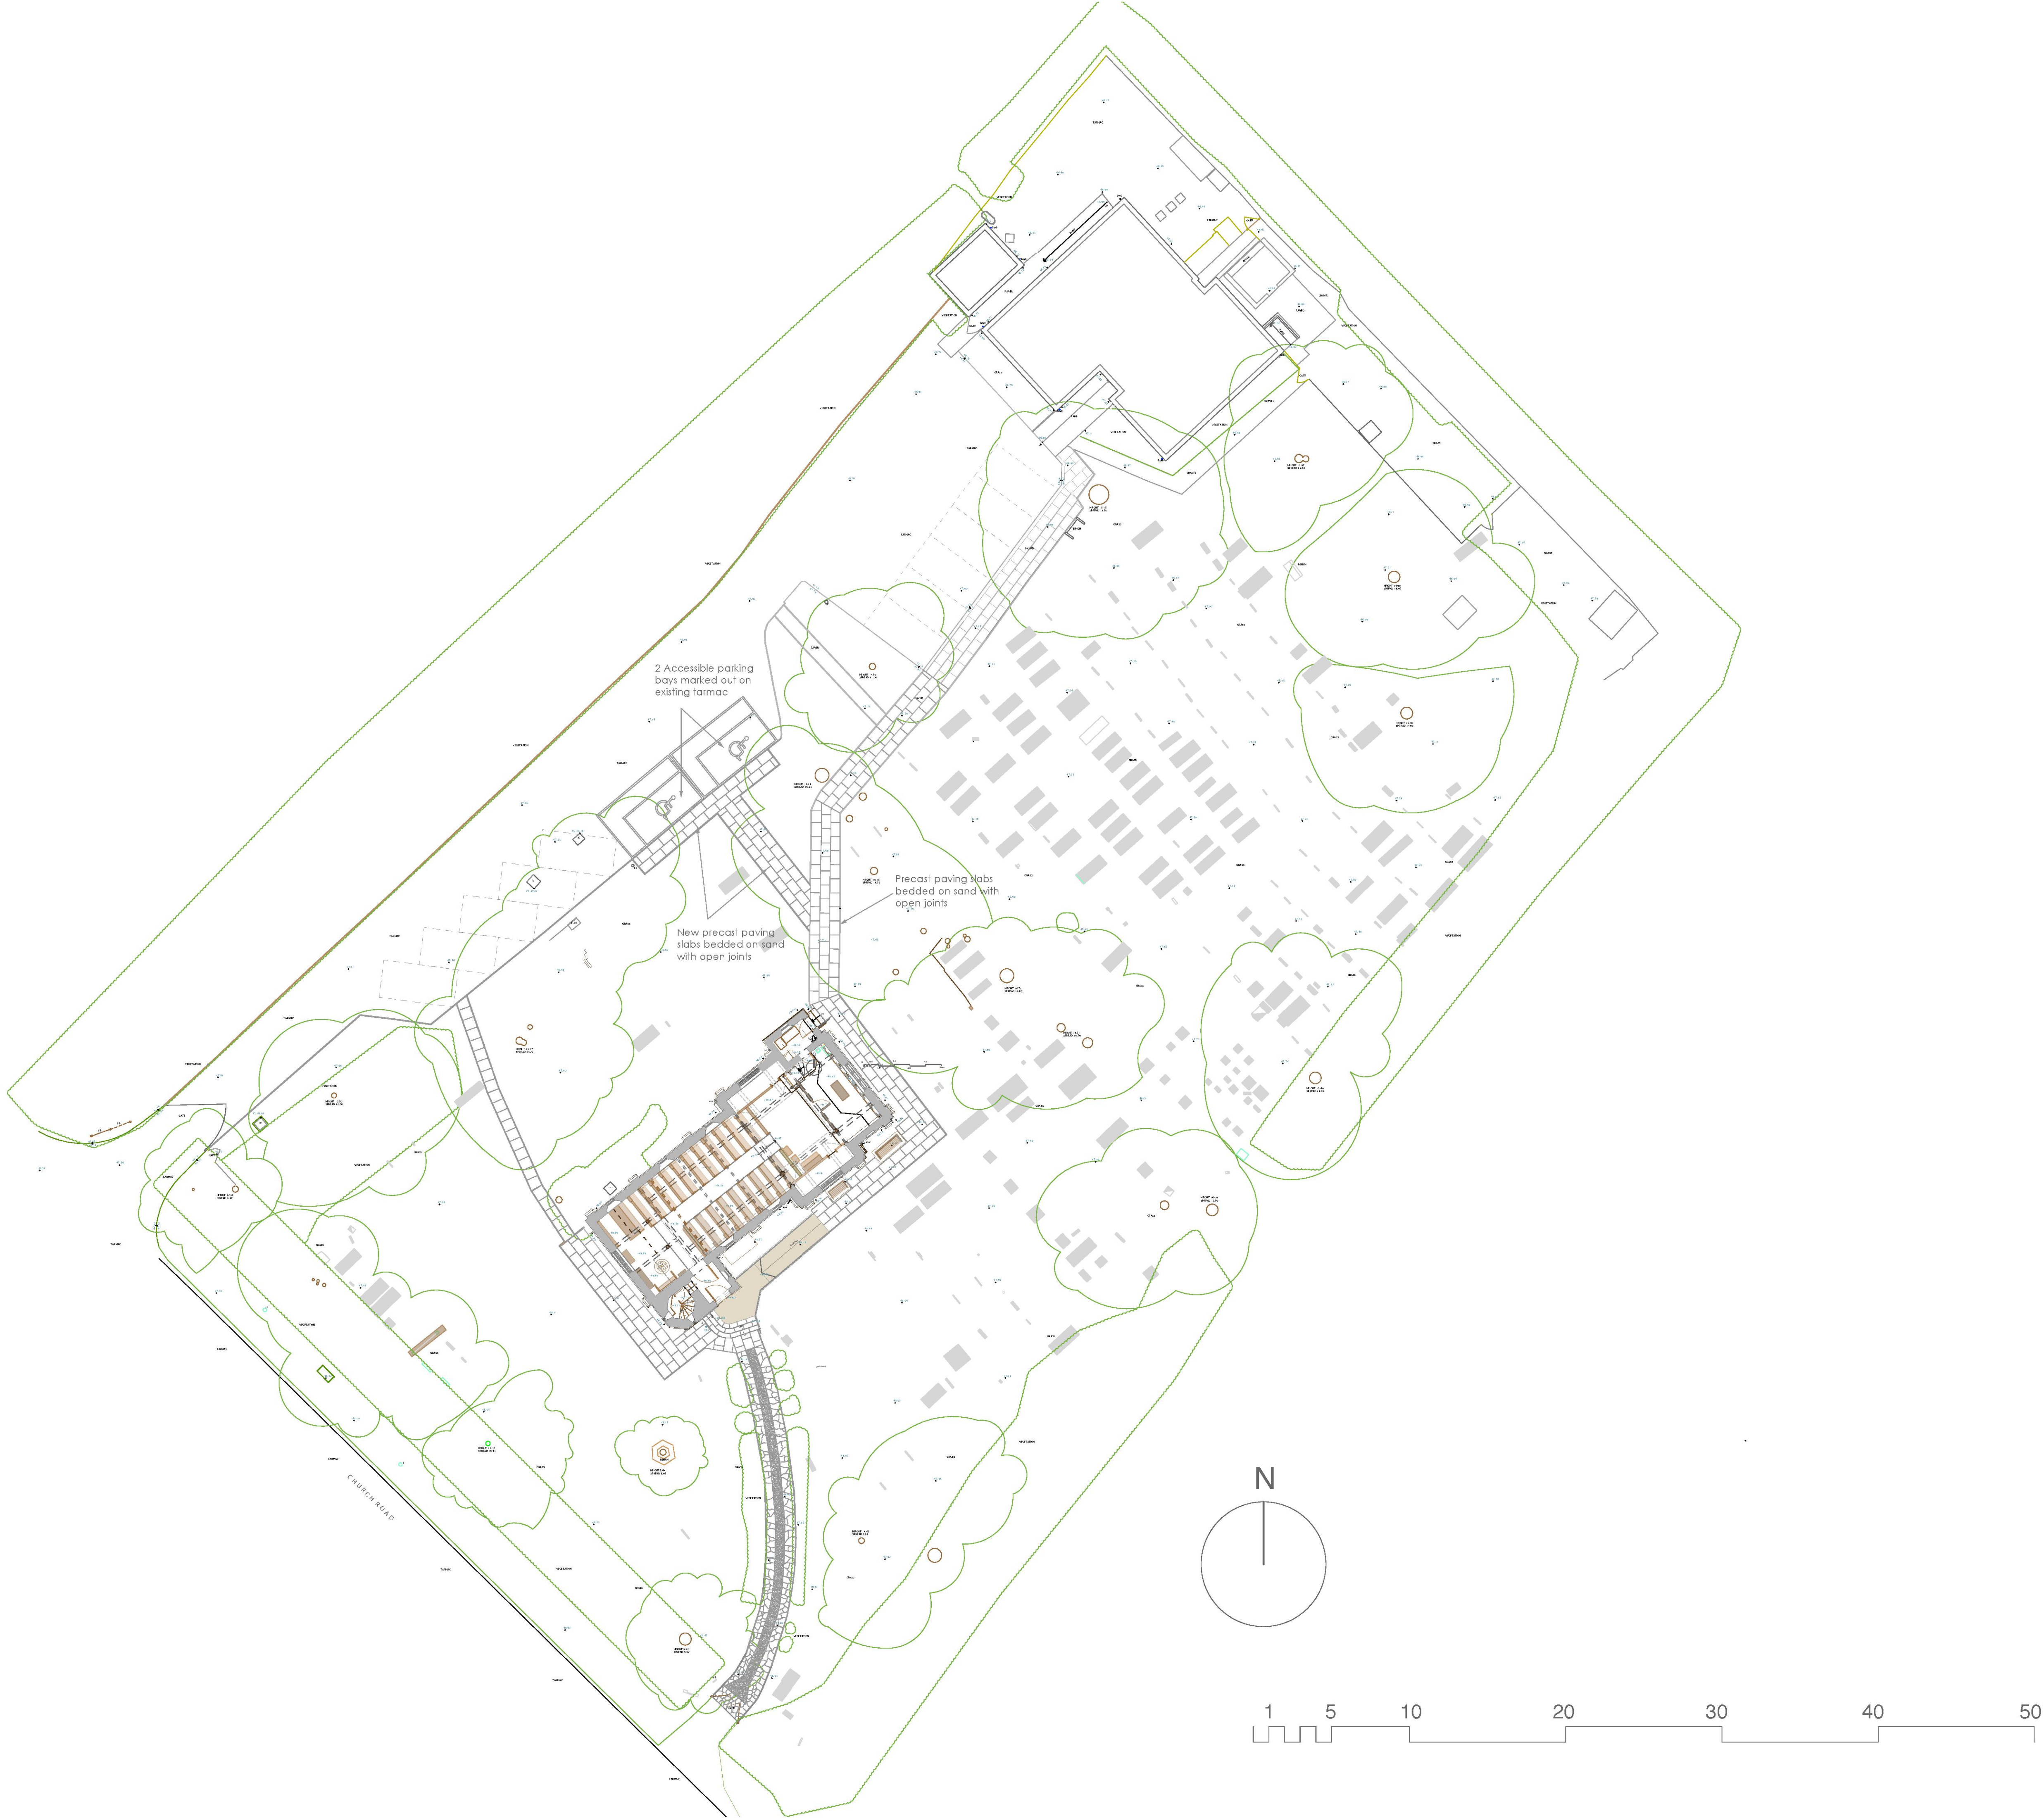

NOTES:
The Contractor is not to scale from this drawing.
Any Inconsistencies between this drawing and any other Contract Document is to be reported to the Architect immediately.
This drawing is only to be used in connection with the Status (indicated below) under which it is issued.

REVISIONS:

X

JOB TITLE:
**St Thomas
Noak Hill**

JOB NO.:
1613ar

SCALE:
1:200 @ A1 1:400 @ A3

DATE:
December 2022

DRAWN BY: **SB** CHCKD BY:
STATUS:
Proposed

DRWG. TITLE:
**Site Layout
Proposed**


DRWG. NO.: **1613/10-P**

B A T A
Chartered Architects

S E Z A
30 Conewood Street London N5 1DL

M B
telephone 07957 563853

E L I
e: info@bateszambelli.com

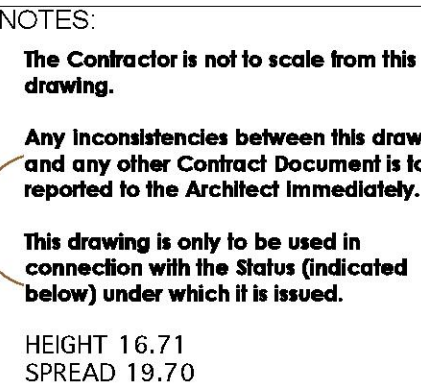

REVISIONS:

X

JOB TITLE:
St Thomas
Noak Hill

JOB NO.:
1613a

SCALE: ☒ 1:50 @ A1 1:100 @ A3

DATE: **September 2022**

DRAWN BY: SB	CHCKD BY:
STATUS: Existing	

DRWG. TITLE:
Ground Plan
Existing

DRWG. NO.: 1613/11-E


BATES **ES** **A** **M** **B** **E** **L** **L** **I**

Chartered Architects
30 Conewood Street London N5 1DL
telephone 07957 563853
e: info@bateszambelli.com

HEIGHT 16.
SPREAD 19

telephone 07957 563853

St Thomas Noak Hill Site Plan

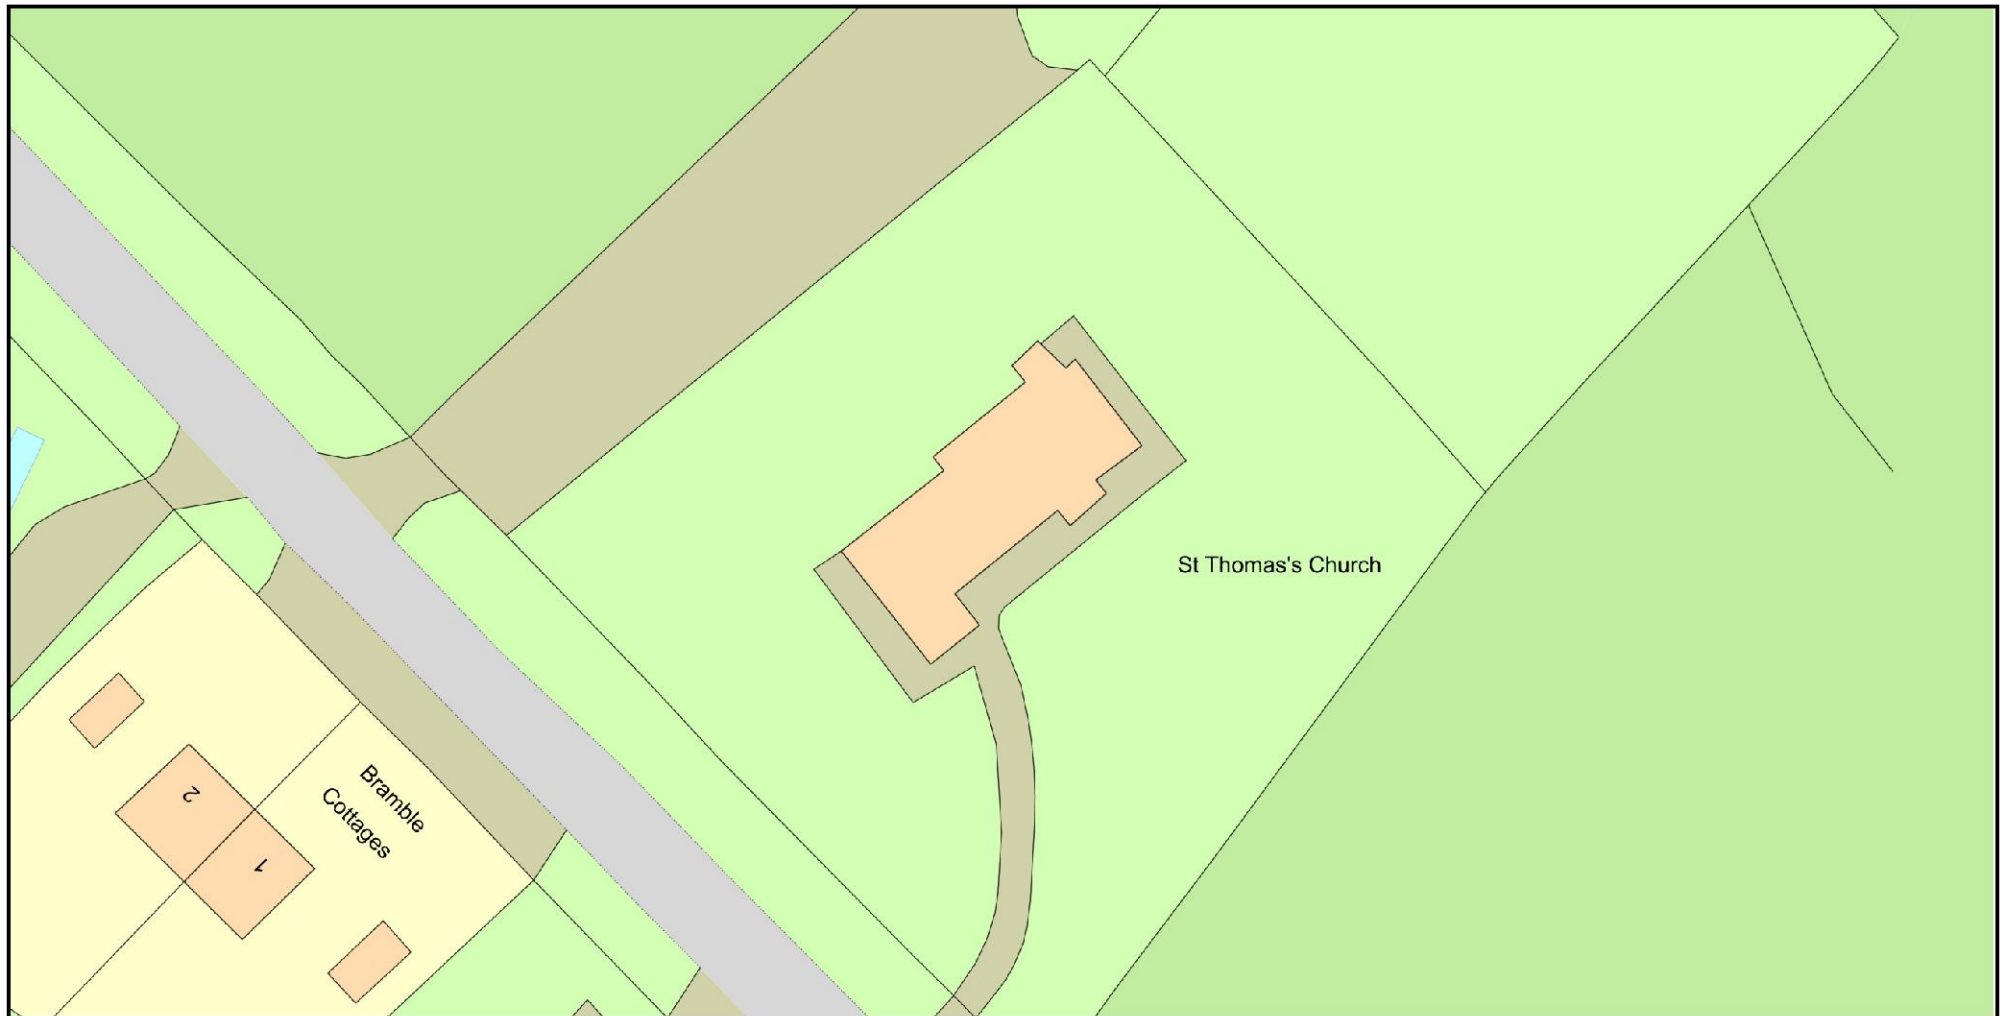

0 20
Metres



Plan Produced for: PCC of St Thomas

Date Produced: 18 Jan 2023

Plan Reference Number: TQRQM23018220656022

Scale: 1:500 @ A4

© Crown copyright and database rights 2021 OS 100042766





Chartered Architects



NOTES:
The Contractor is not to scale from this drawing.
Any Inconstancies between this drawing and any other Contract Document is to be reported to the Architect Immediately.
This drawing is only to be used in connection with the Status (indicated below) under which it is issued.

REVISIONS:
Revision A January 2023
Addition of Labels

JOB TITLE:
**St Thomas
Noak Hill**

JOB NO.:
1613ar

SCALE:
1:50 @ A1 1:100 @ A3

DATE:
September 2022

DRAWN BY:
SB

STATUS:
Existing

DRWG. TITLE:
Existing South Elevation

DRWG. NO.: **1613/31-E Rev A**



NOTES:
The Contractor is not to scale from this drawing.
Any Inconstancies between this drawing and any other Contract Document is to be reported to the Architect Immediately.
This drawing is only to be used in connection with the Status (indicated below) under which it is issued.

REVISIONS:

Revision A October 2022
Landing Enlarged

Revision B January 2023
Addition of labels and kerb coping

JOB TITLE:
**St Thomas
Noak Hill**

JOB NO.:
1613ar

SCALE:
1:50 @ A1 1:100 @ A3

DATE:
September 2022


DRAWN BY:
SB

CHCKD BY:


STATUS:
Proposed

DRWG. TITLE:
**Ground Plan
Proposed**

DRWG. NO.: **1631/31-P Rev B**

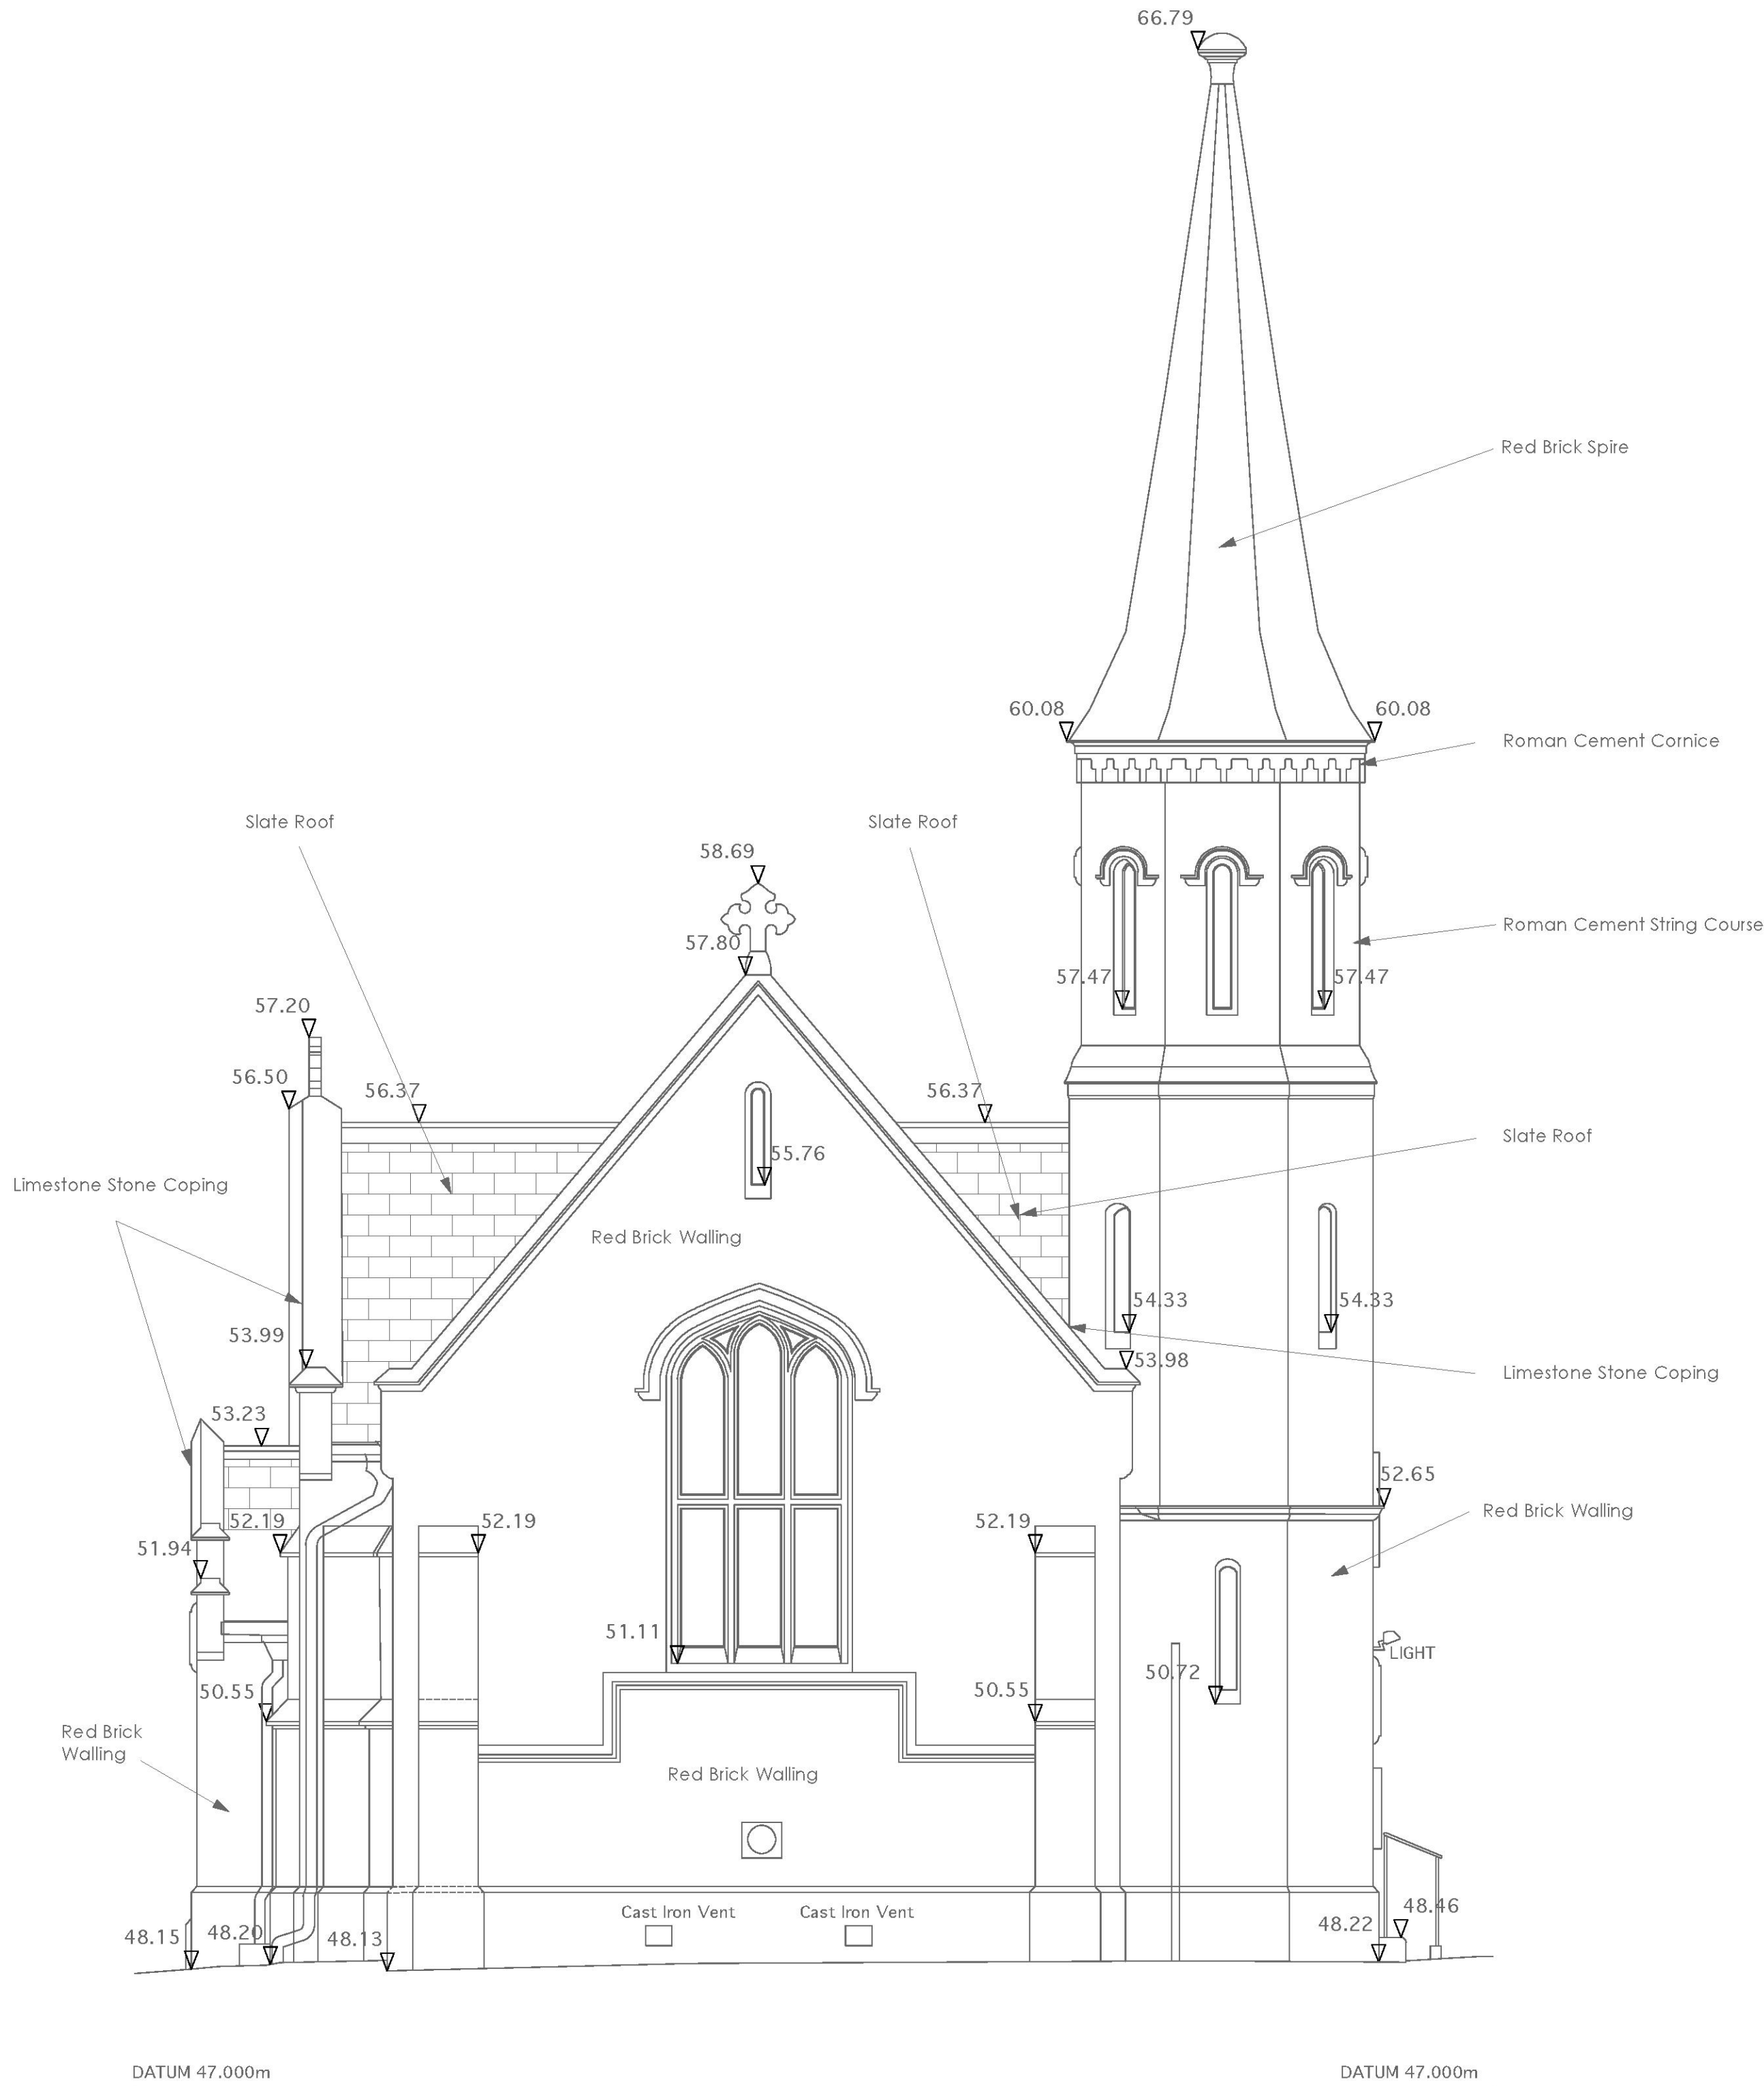

West Elevation

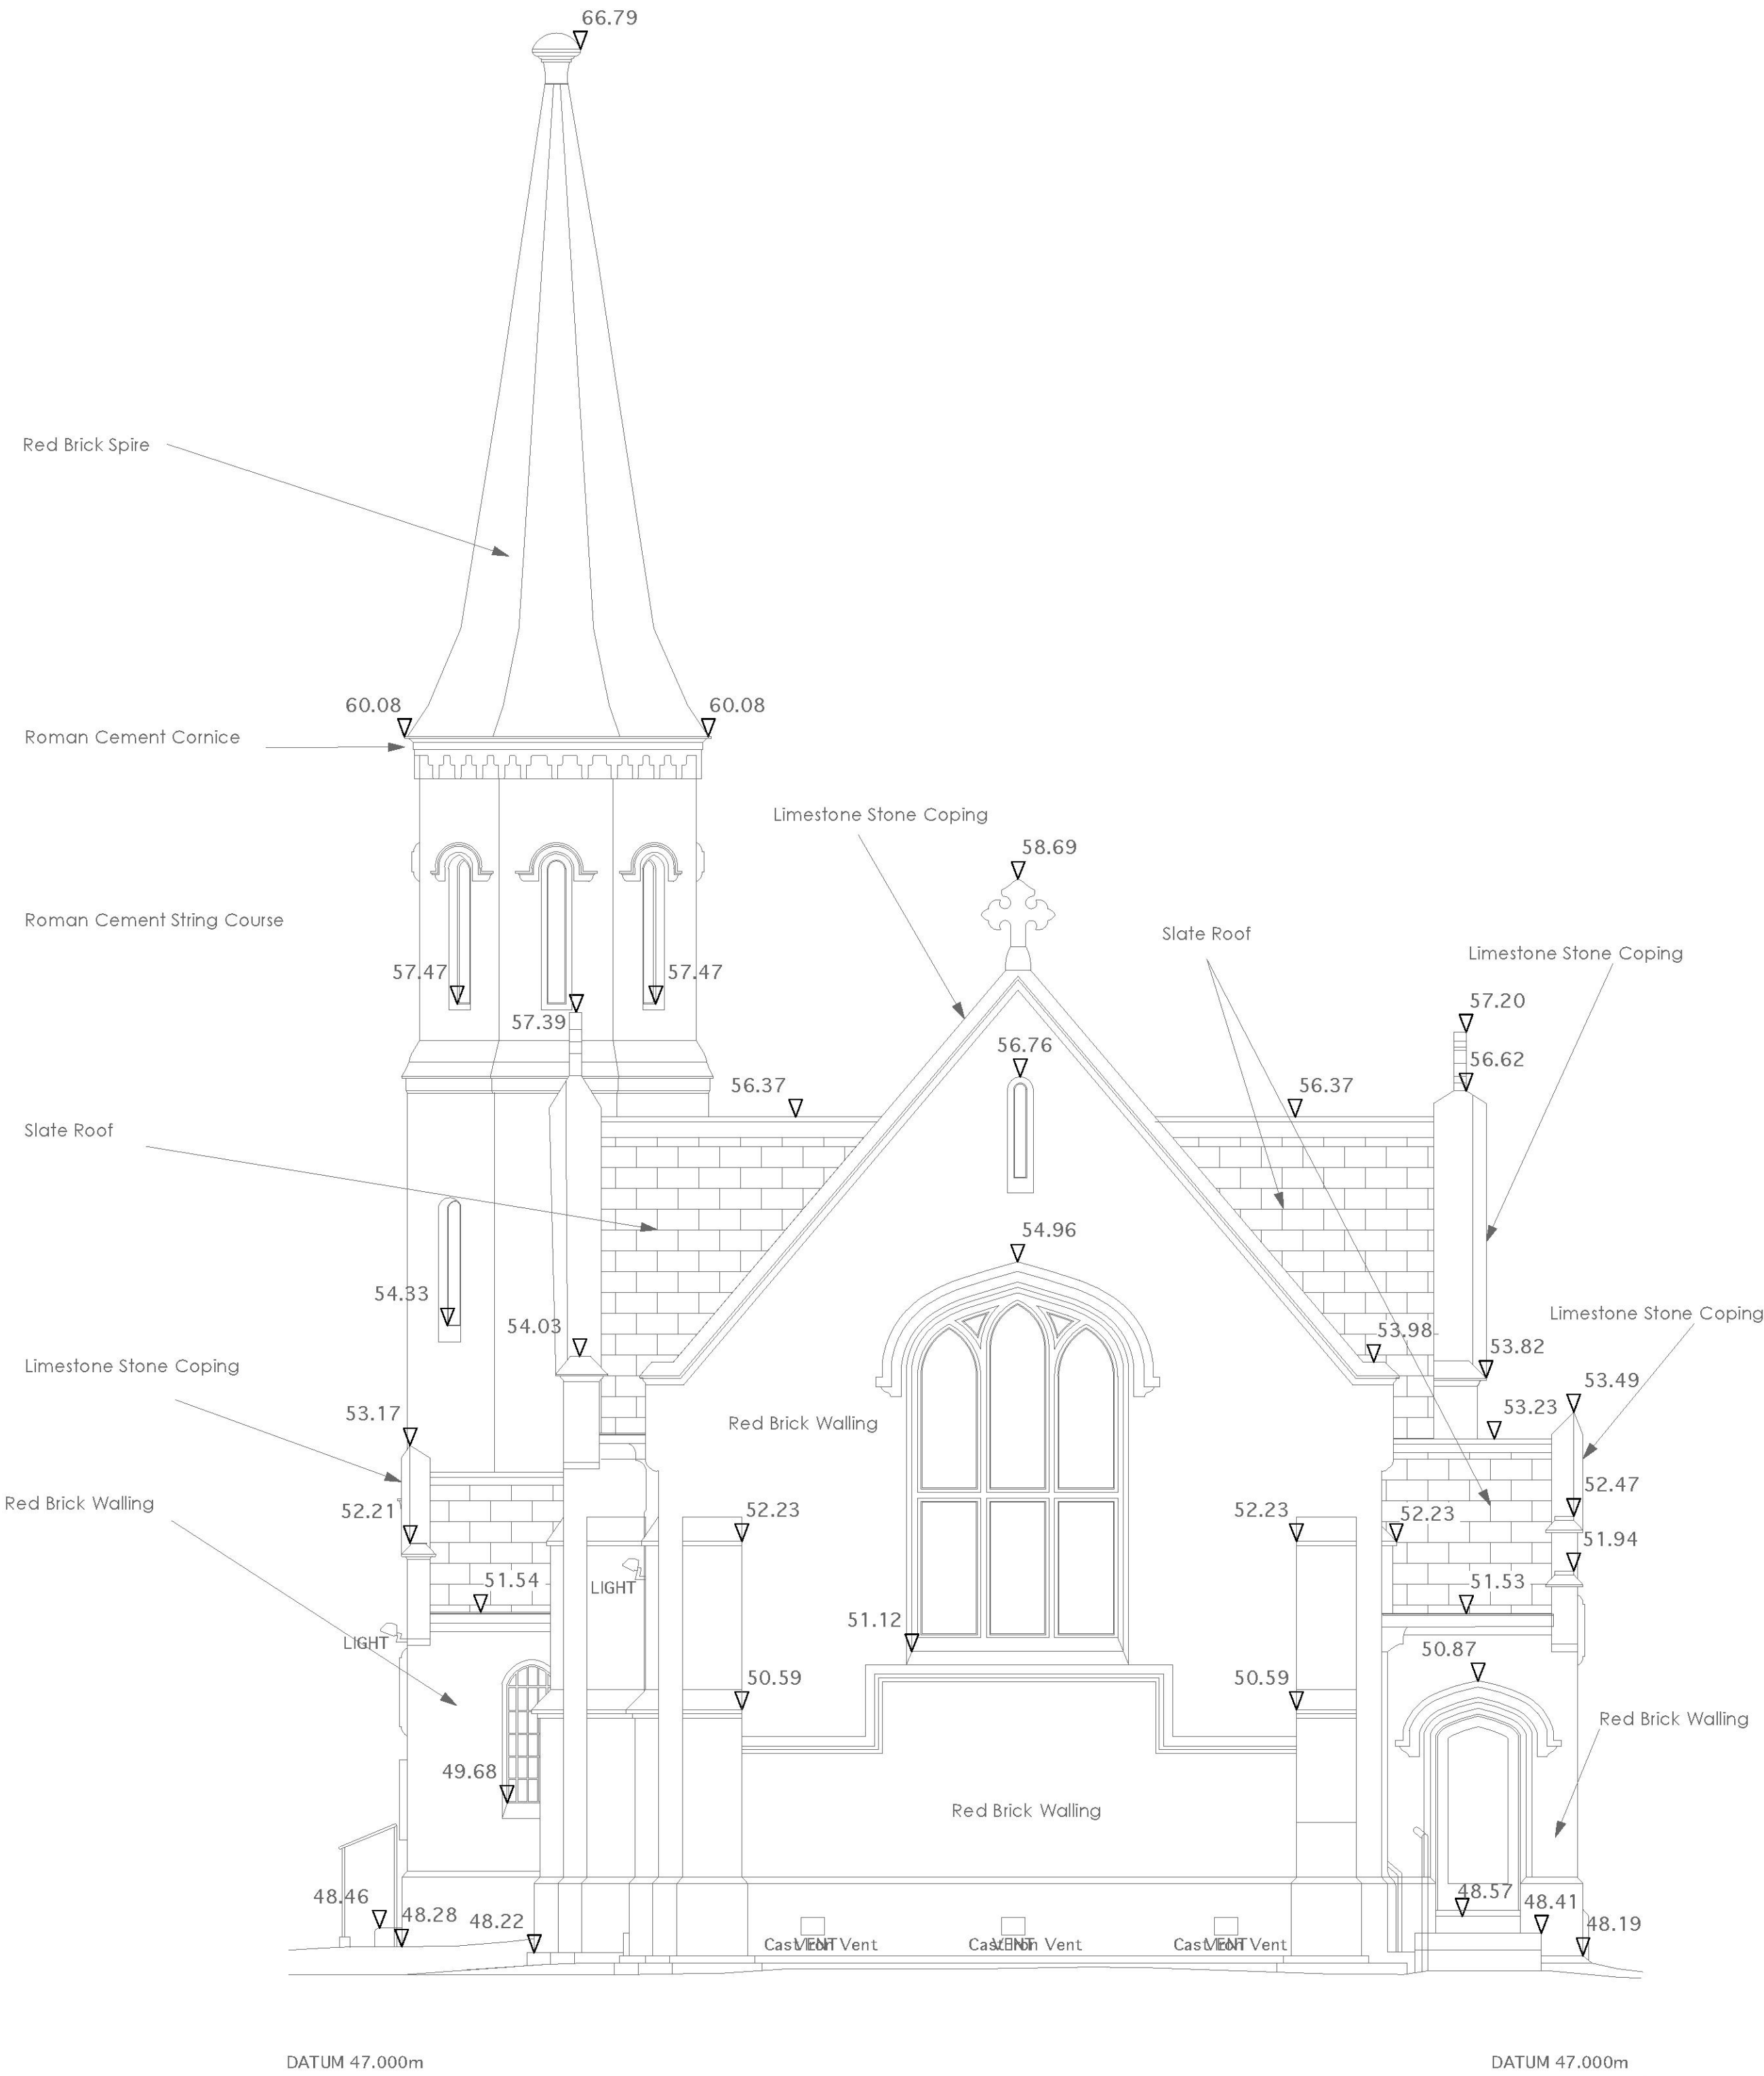

East Elevation

NOTES:
The Contractor is not to scale from this drawing.
Any Inconsistencies between this drawing and any other Contract Document is to be reported to the Architect immediately.
This drawing is only to be used in connection with the Status (indicated below) under which it is issued.

REVISIONS:

X

JOB TITLE:
**St Thomas
Noak Hill**

JOB NO.:
1613ar


SCALE:
1:50 @ A1 1:100 @ A3

DATE:
December 2022


DRAWN BY:
SB
STATUS:
Existing

DRWG. TITLE:
Existing West & East Elevations


DRWG. NO.: **1613/32-E**

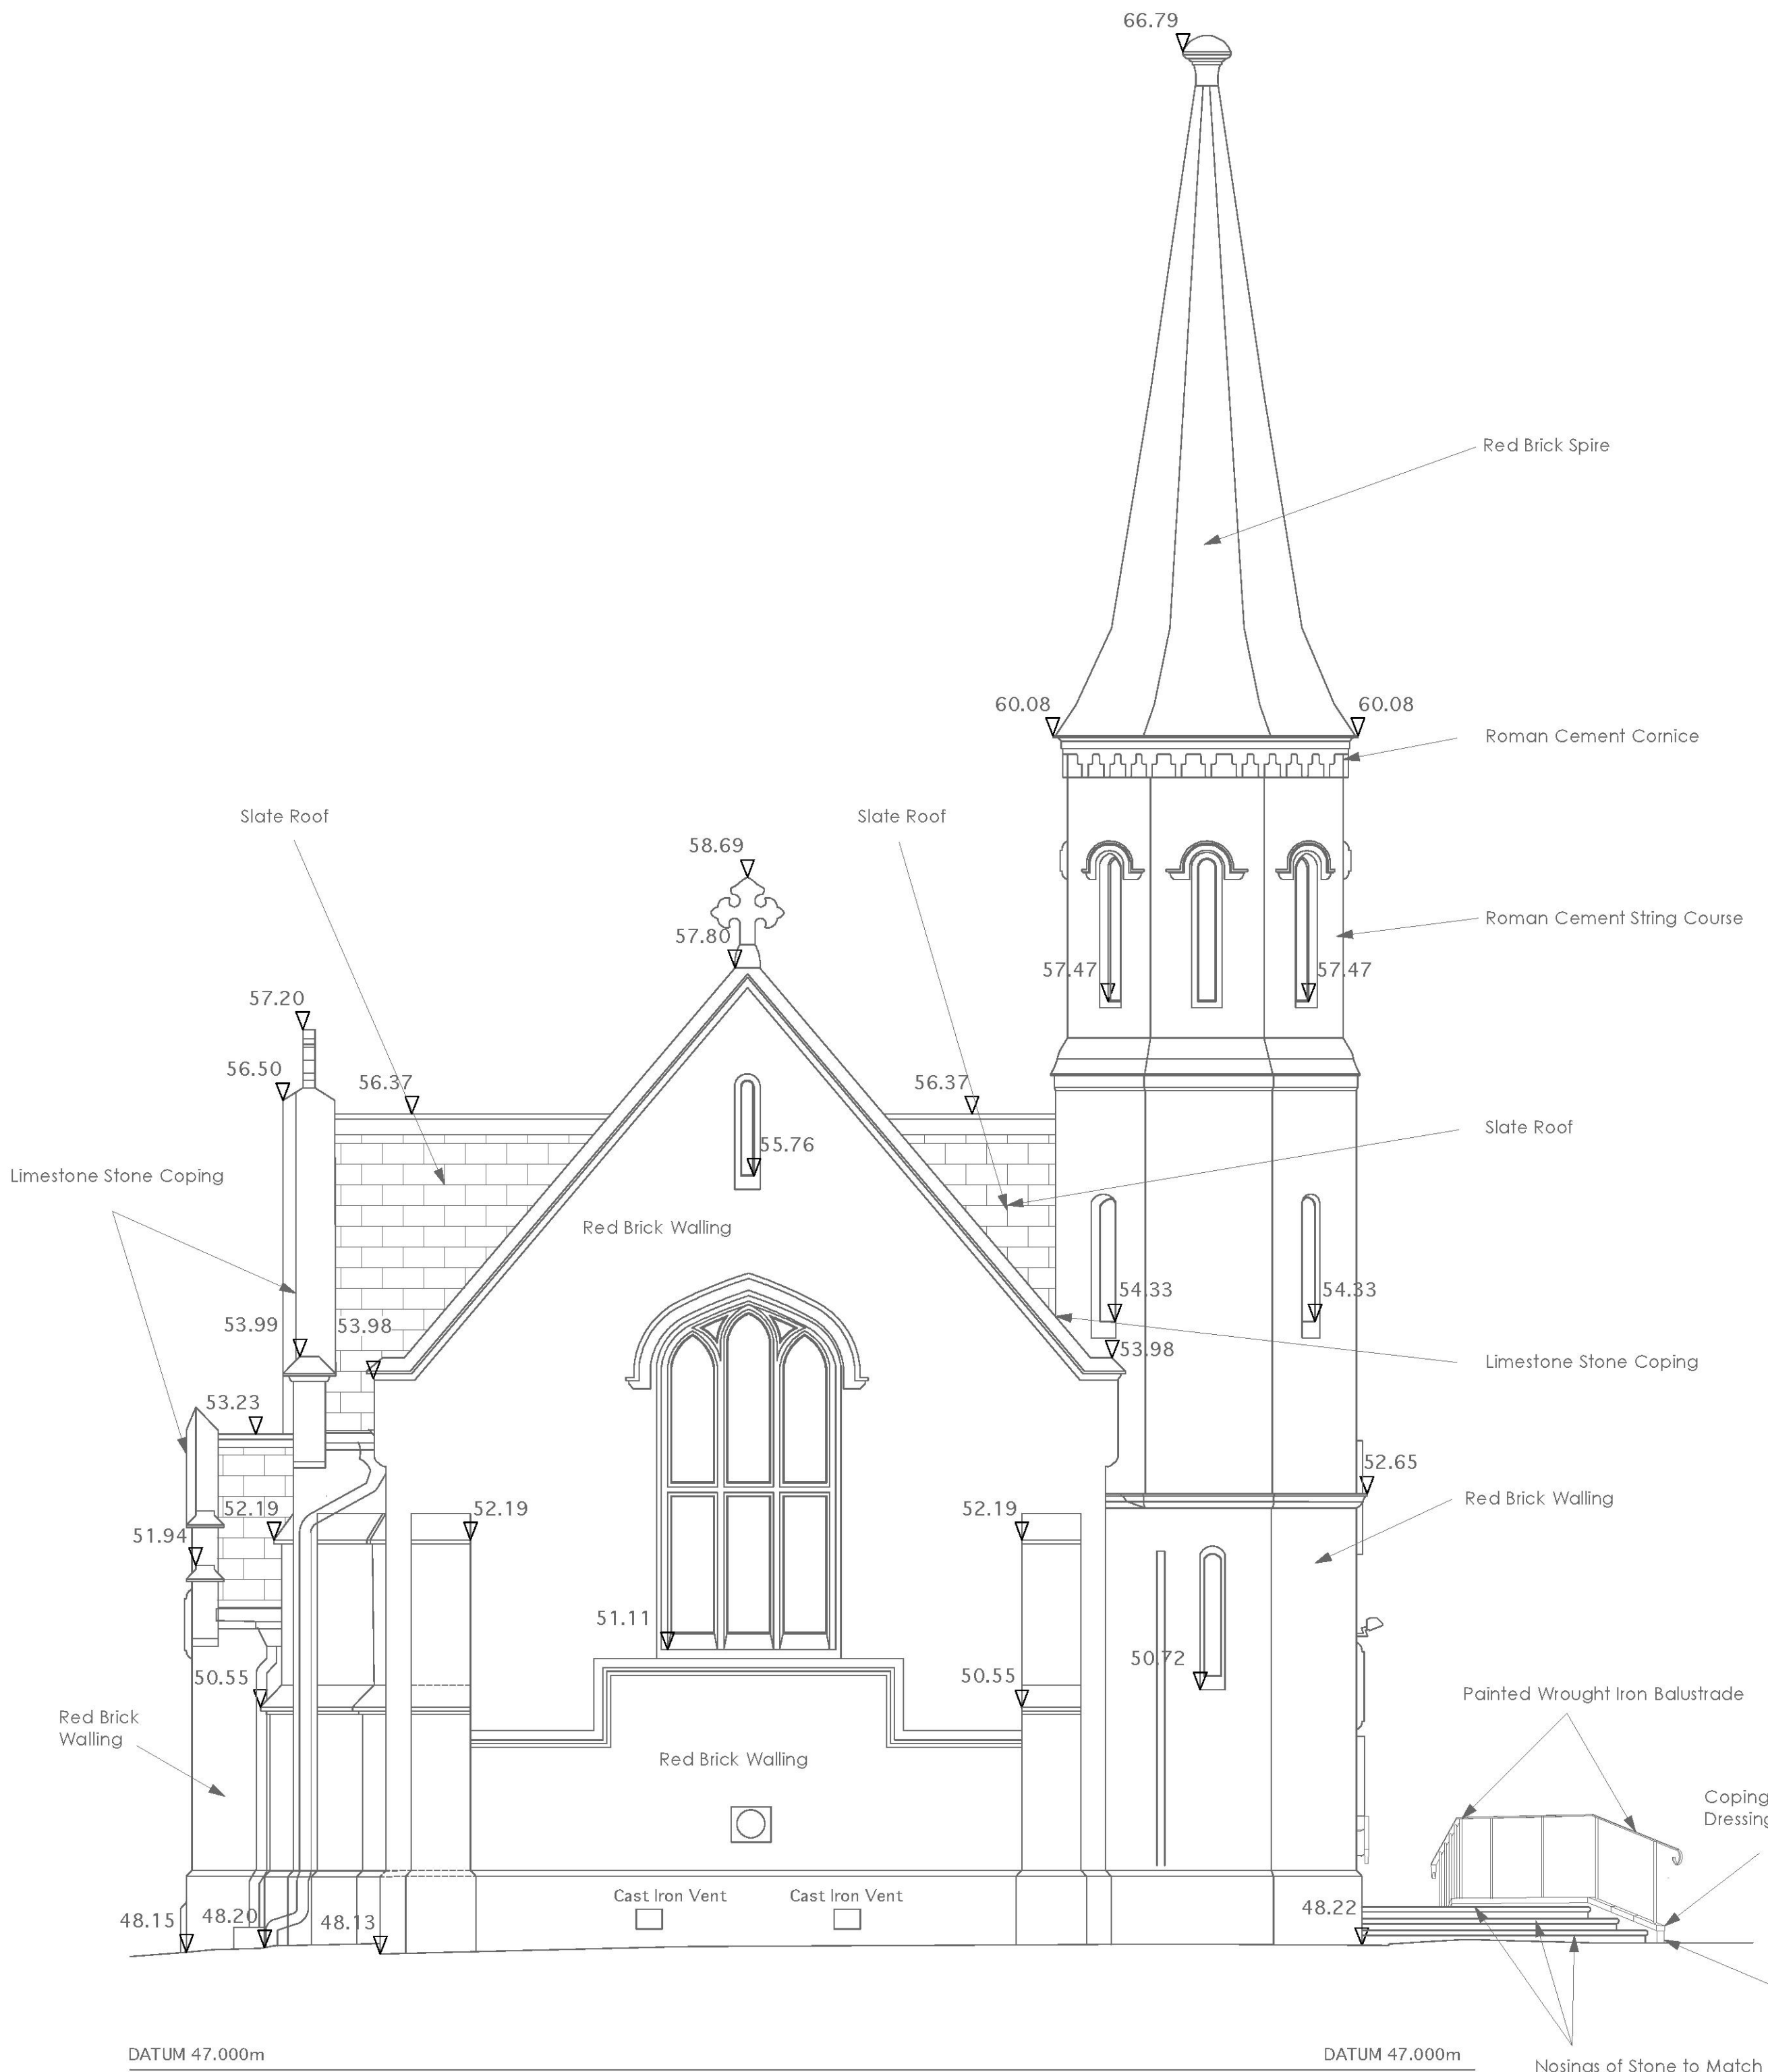

West Elevation

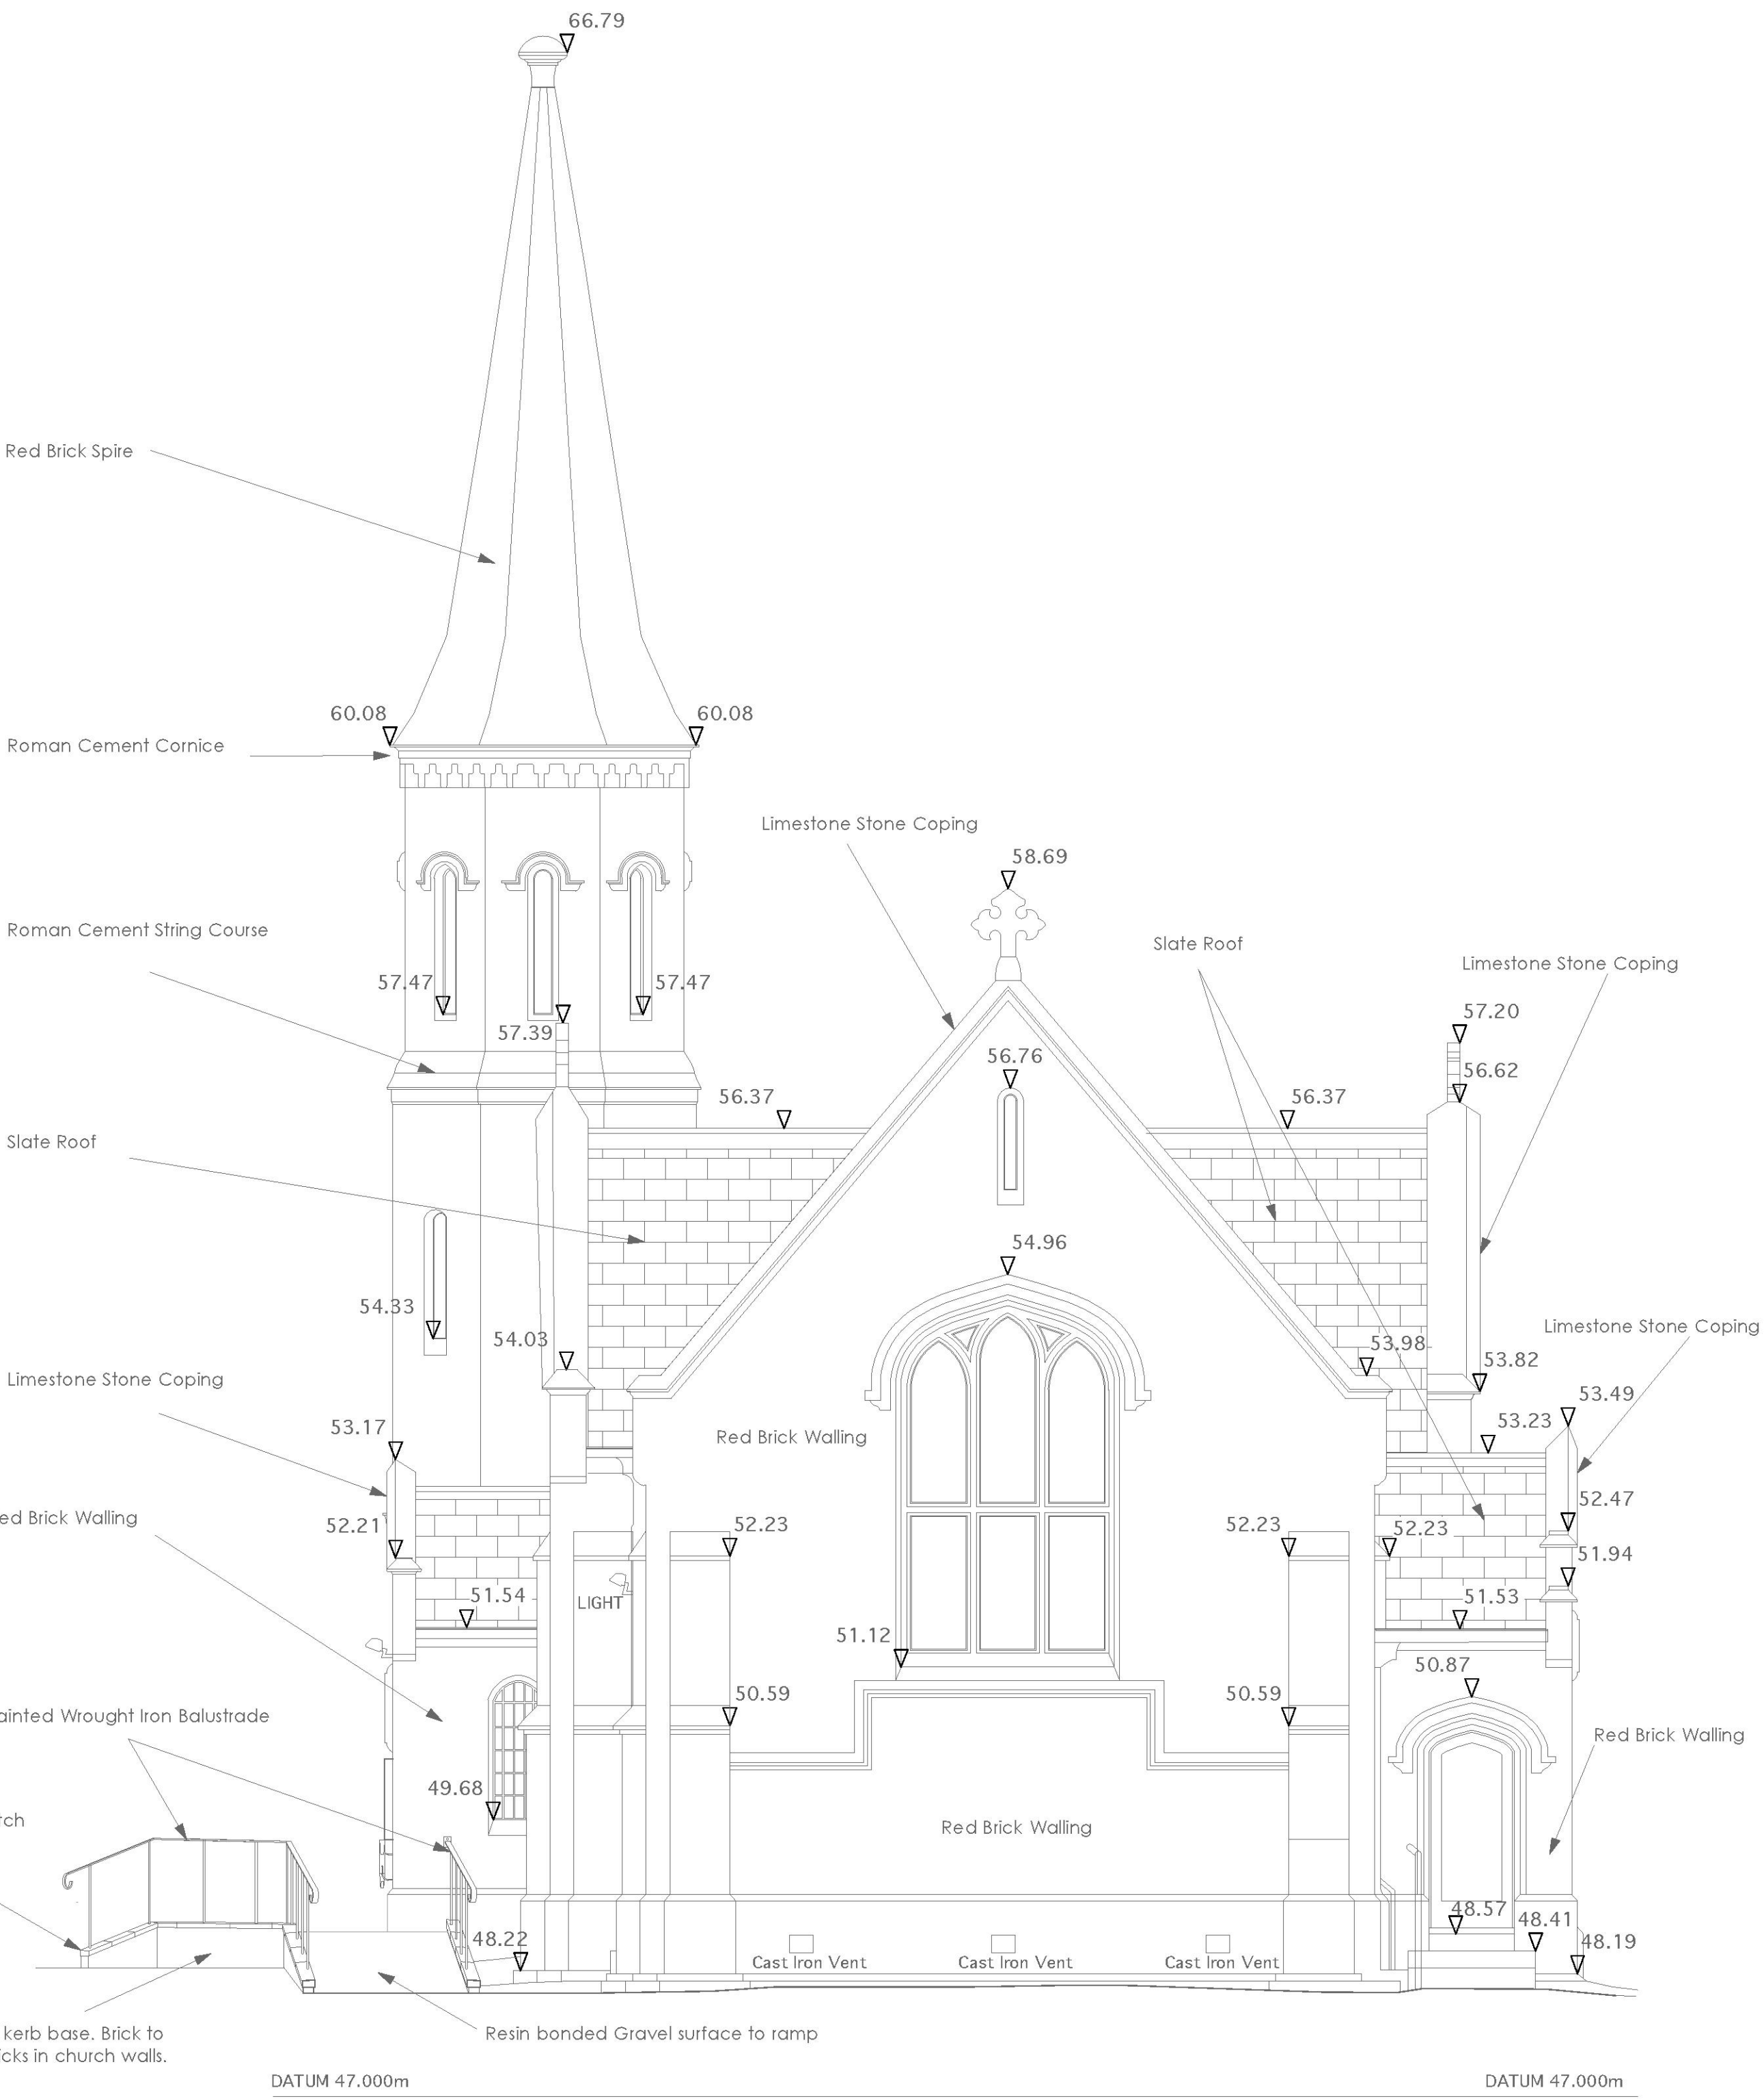

East Elevation

 

NOTES:
The Contractor is not to scale from this drawing.
Any Inconastencies between this drawing and any other Contract Document is to be reported to the Archtect Immediately.
This drawing is only to be used in connection with the Status (indicated below) under which it is issued.

REVISIONS:
X

JOB TITLE:
St Thomas Noak Hill

JOB NO.:
1613ar

SCALE:
1:50 @ A1 1:100 @ A3

DATE:
December 2022

DRAWN BY:
SB

CHKCD BY:

STATUS:
Proposed

DRWG. TITLE:
Proposed West & East Elevations

DRWG. NO.: 1613/32-P