



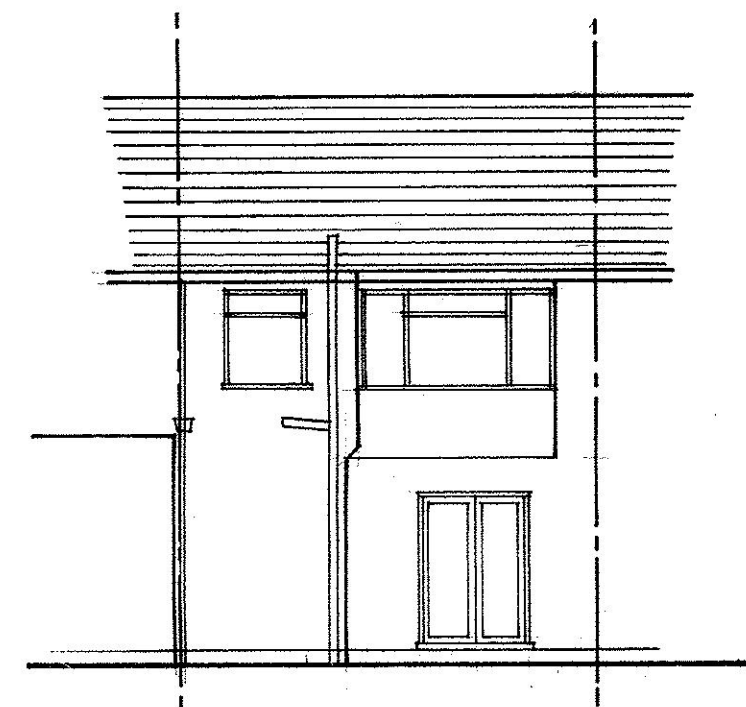


EXISTING REAR ELEVATION

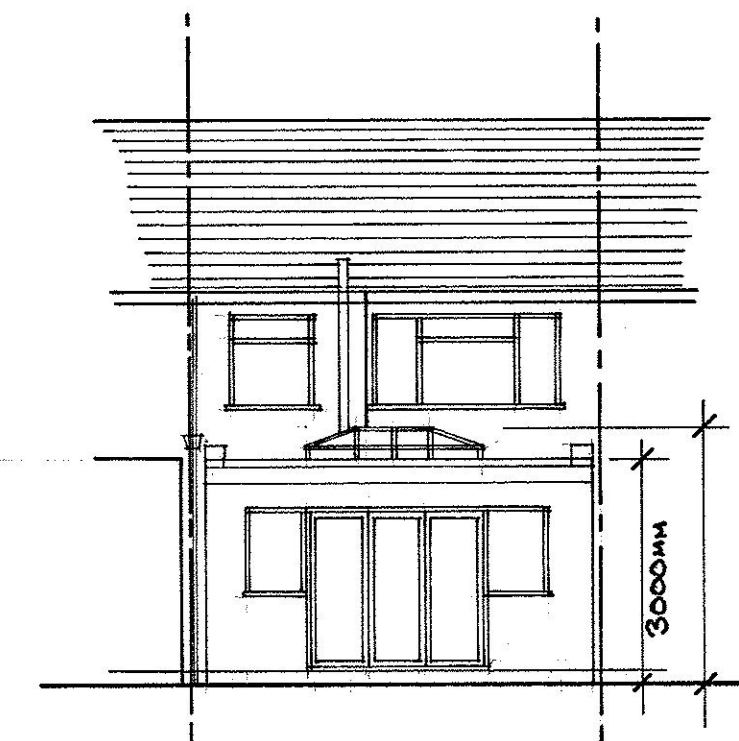


PROPOSED REAR ELEVATION


3400MM TO TOP OF LANTERN ROOF

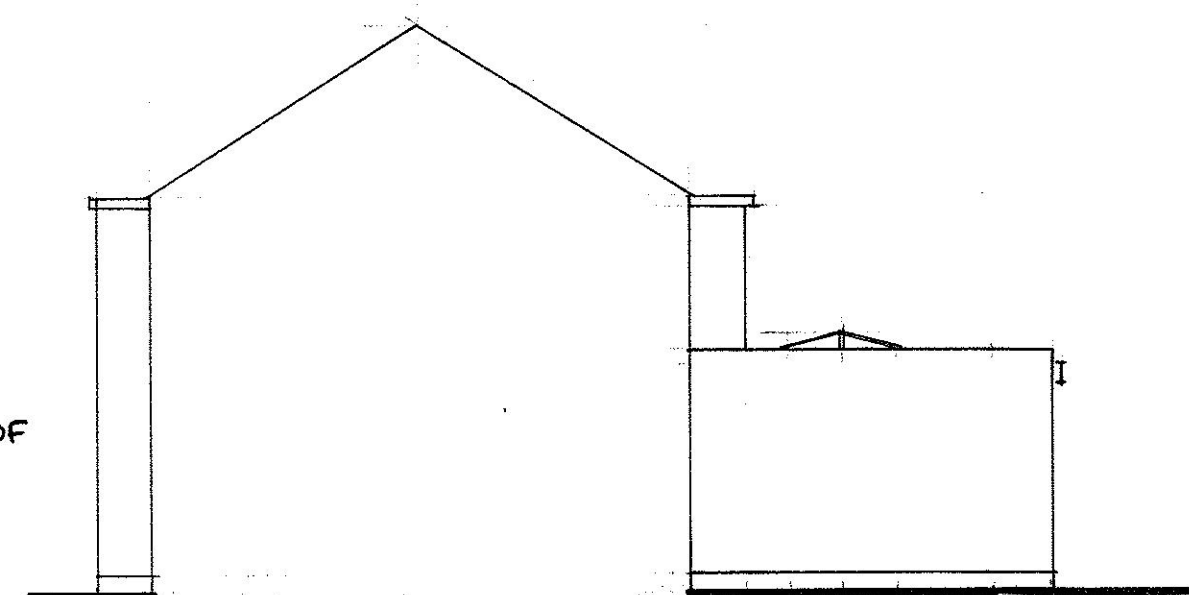


PROPOSED SIDE ELEVATION (EAST)

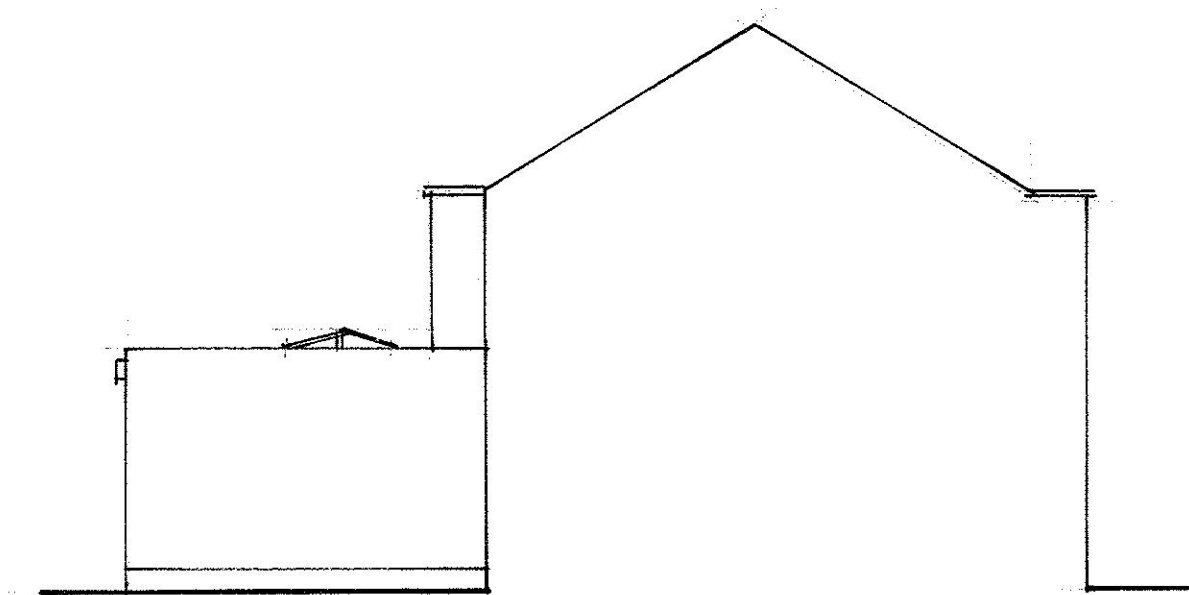

PROPOSED SIDE ELEVATION

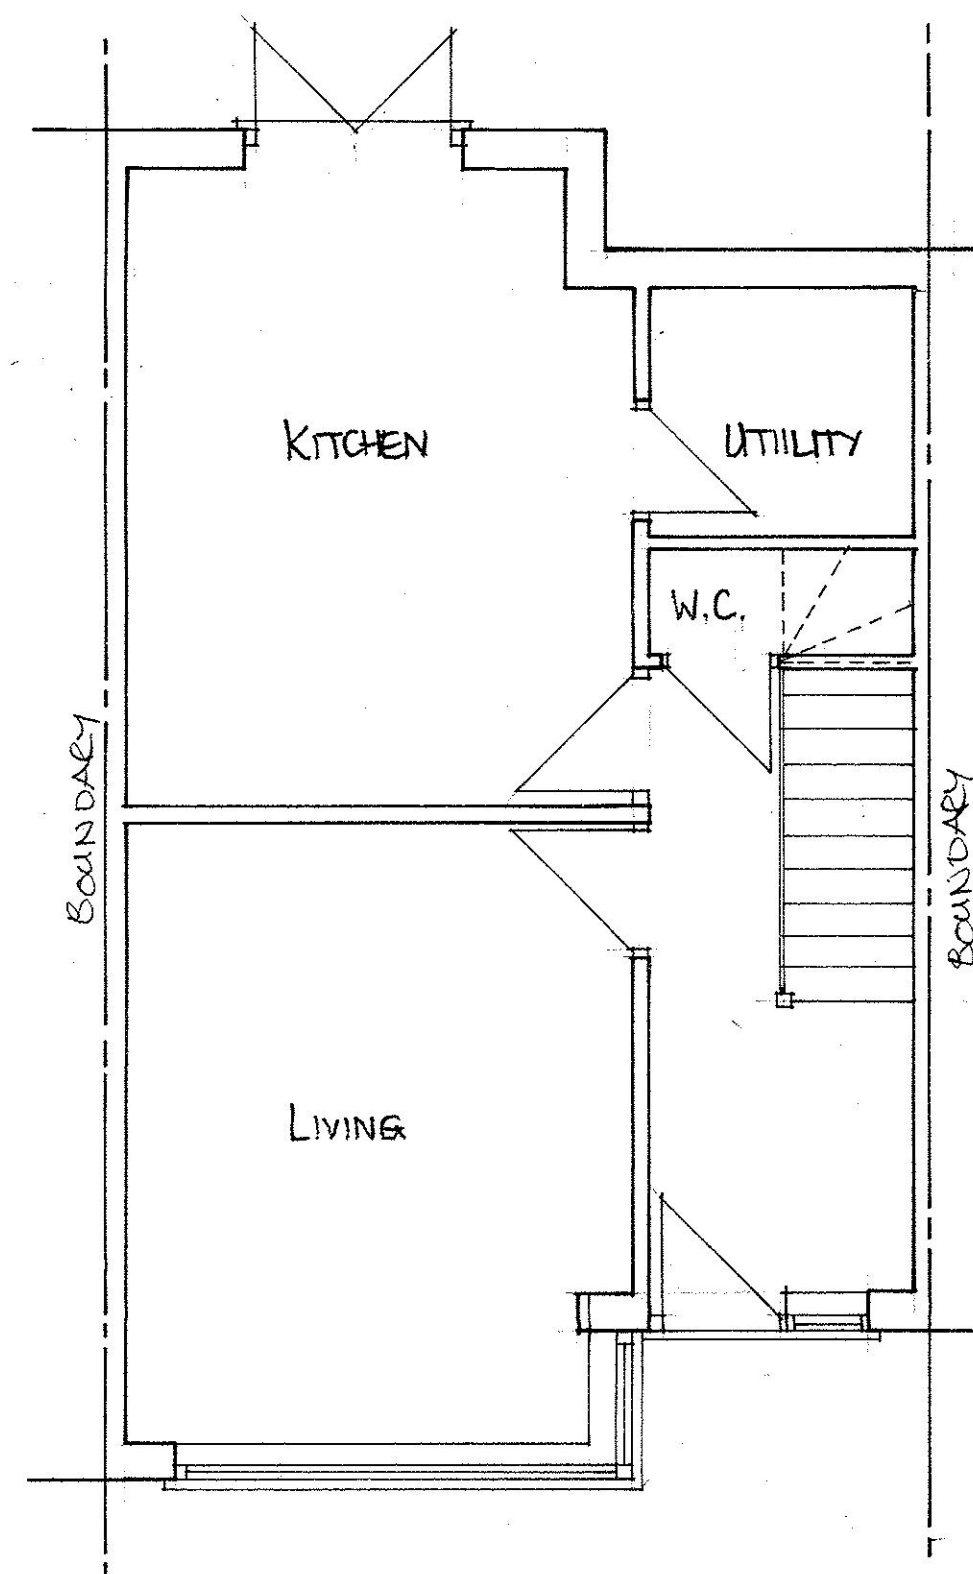

EXISTING GROUND FLOOR PLAN

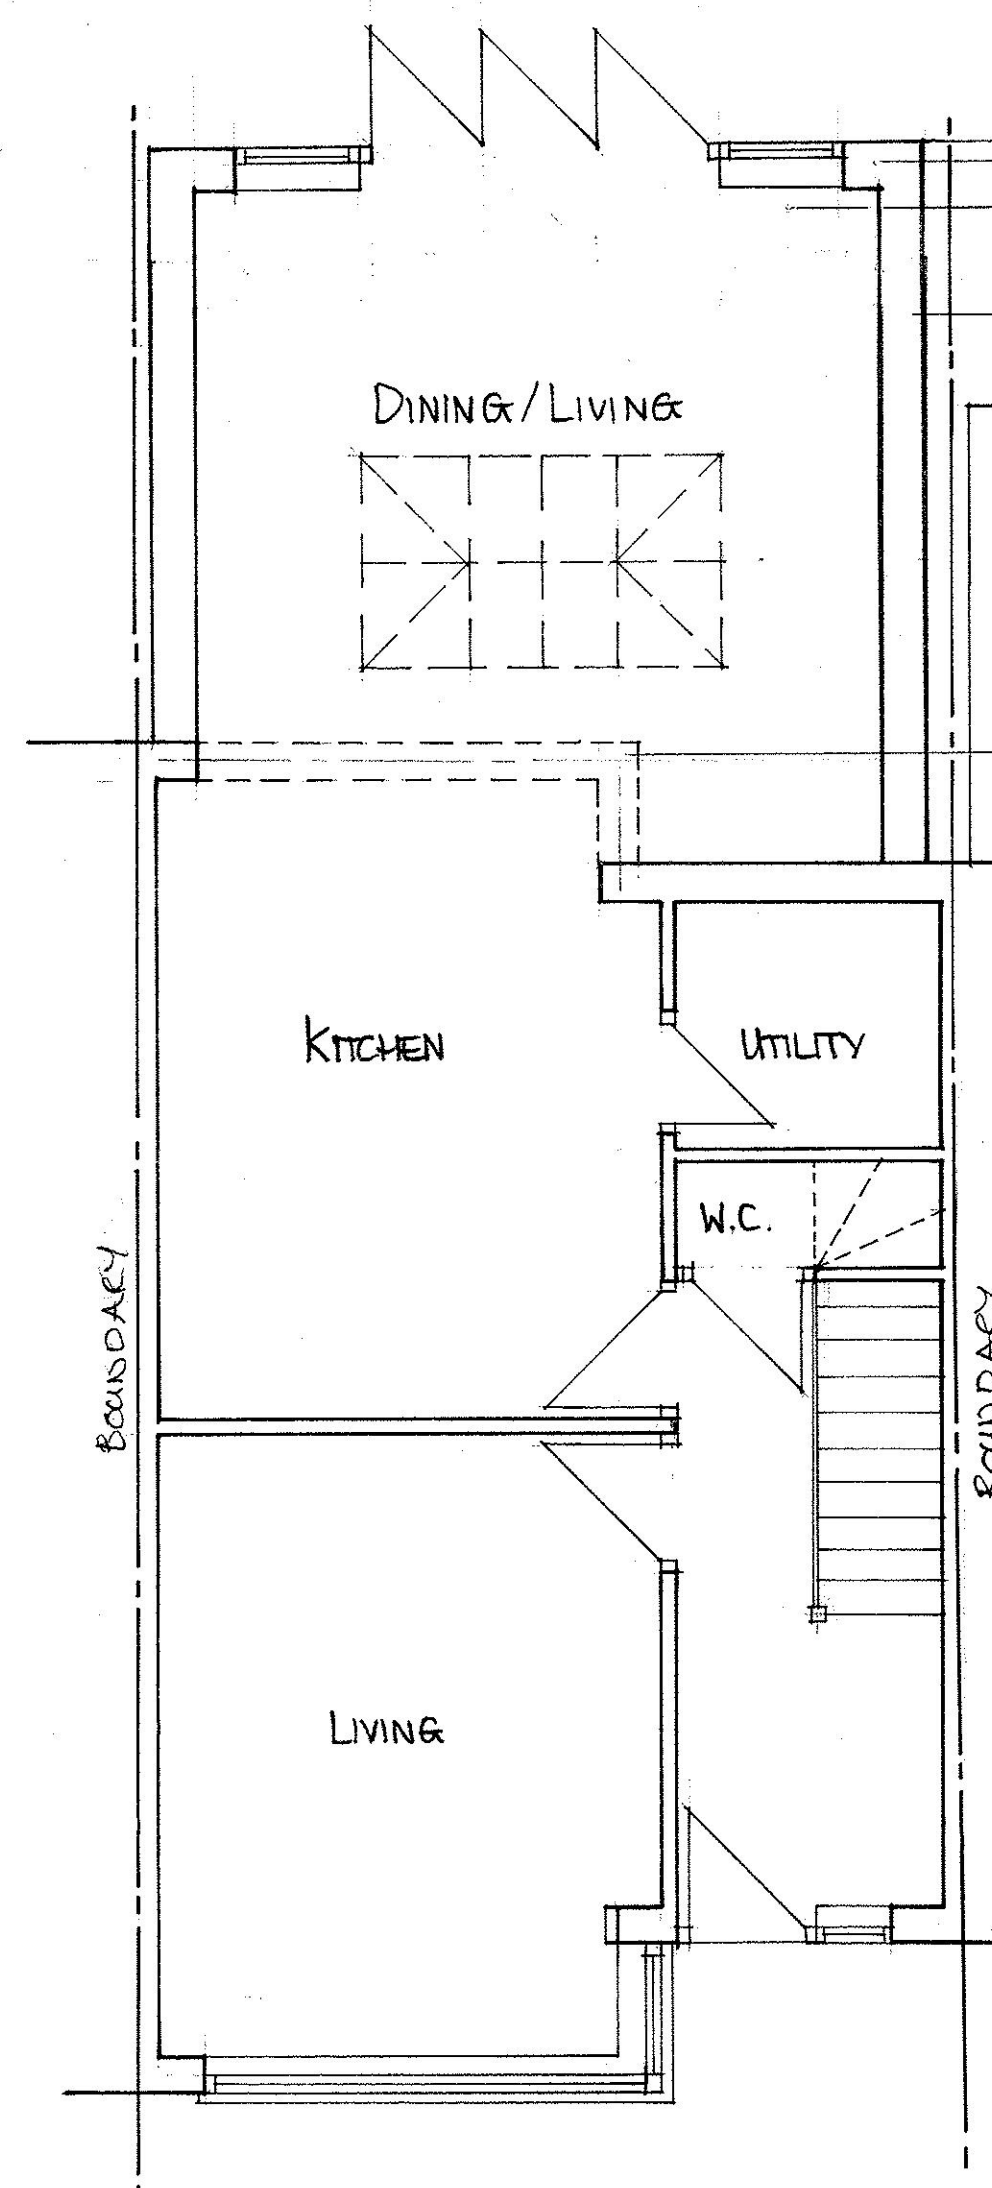


PROPOSED GROUND FLOOR PLAN

BRICK REAR WALL
GREY ALUMINIUM WINDOWS & DOORS
BRICKWORK TO BOUNDARY WALLS

EXISTING REAR WALL TO BE DEMOLISHED TO
CREATE STRAIGHT REAR WALL.

SCALE BAR:

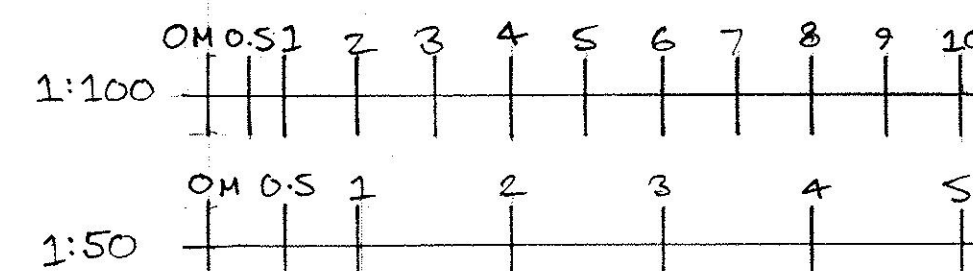

PROPOSED SINGLE STOREY REAR EXTENSION	
138 SUTTONS AVENUE, HORNCHURCH	
SCALE	: 1:50, 1:100
DATE	: JANUARY 2023
DWG. No.	: 01
PAPER SIZE A1	