







EXISTING REAR ELEVATION
Scale: 1:100

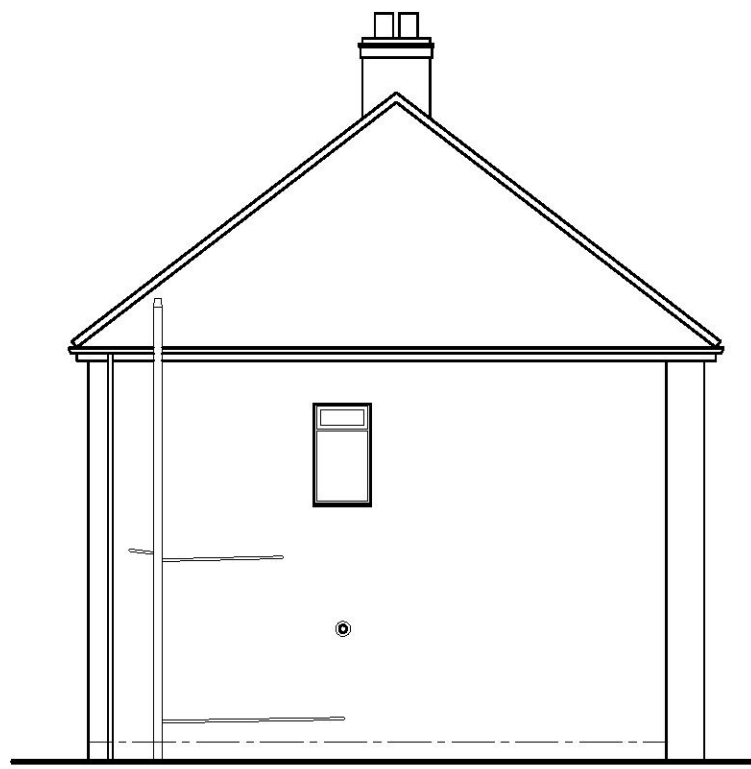


EXISTING SIDE ELEVATION
Scale: 1:100

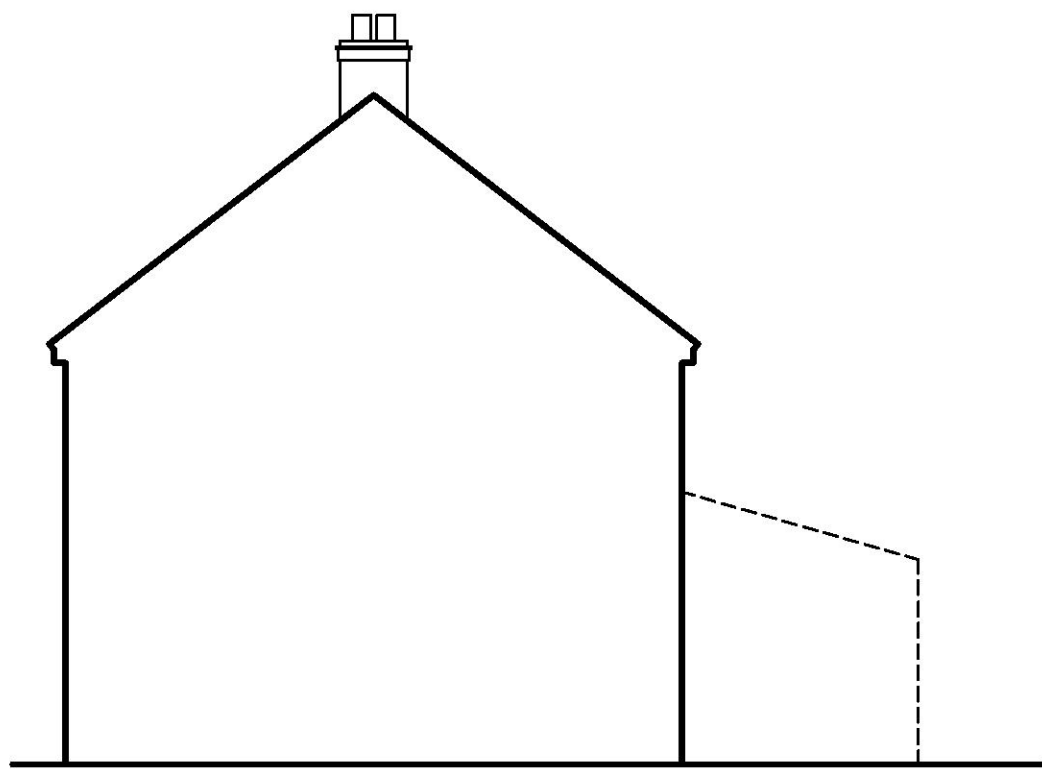


EXISTING SIDE ELEVATION
Scale: 1:100

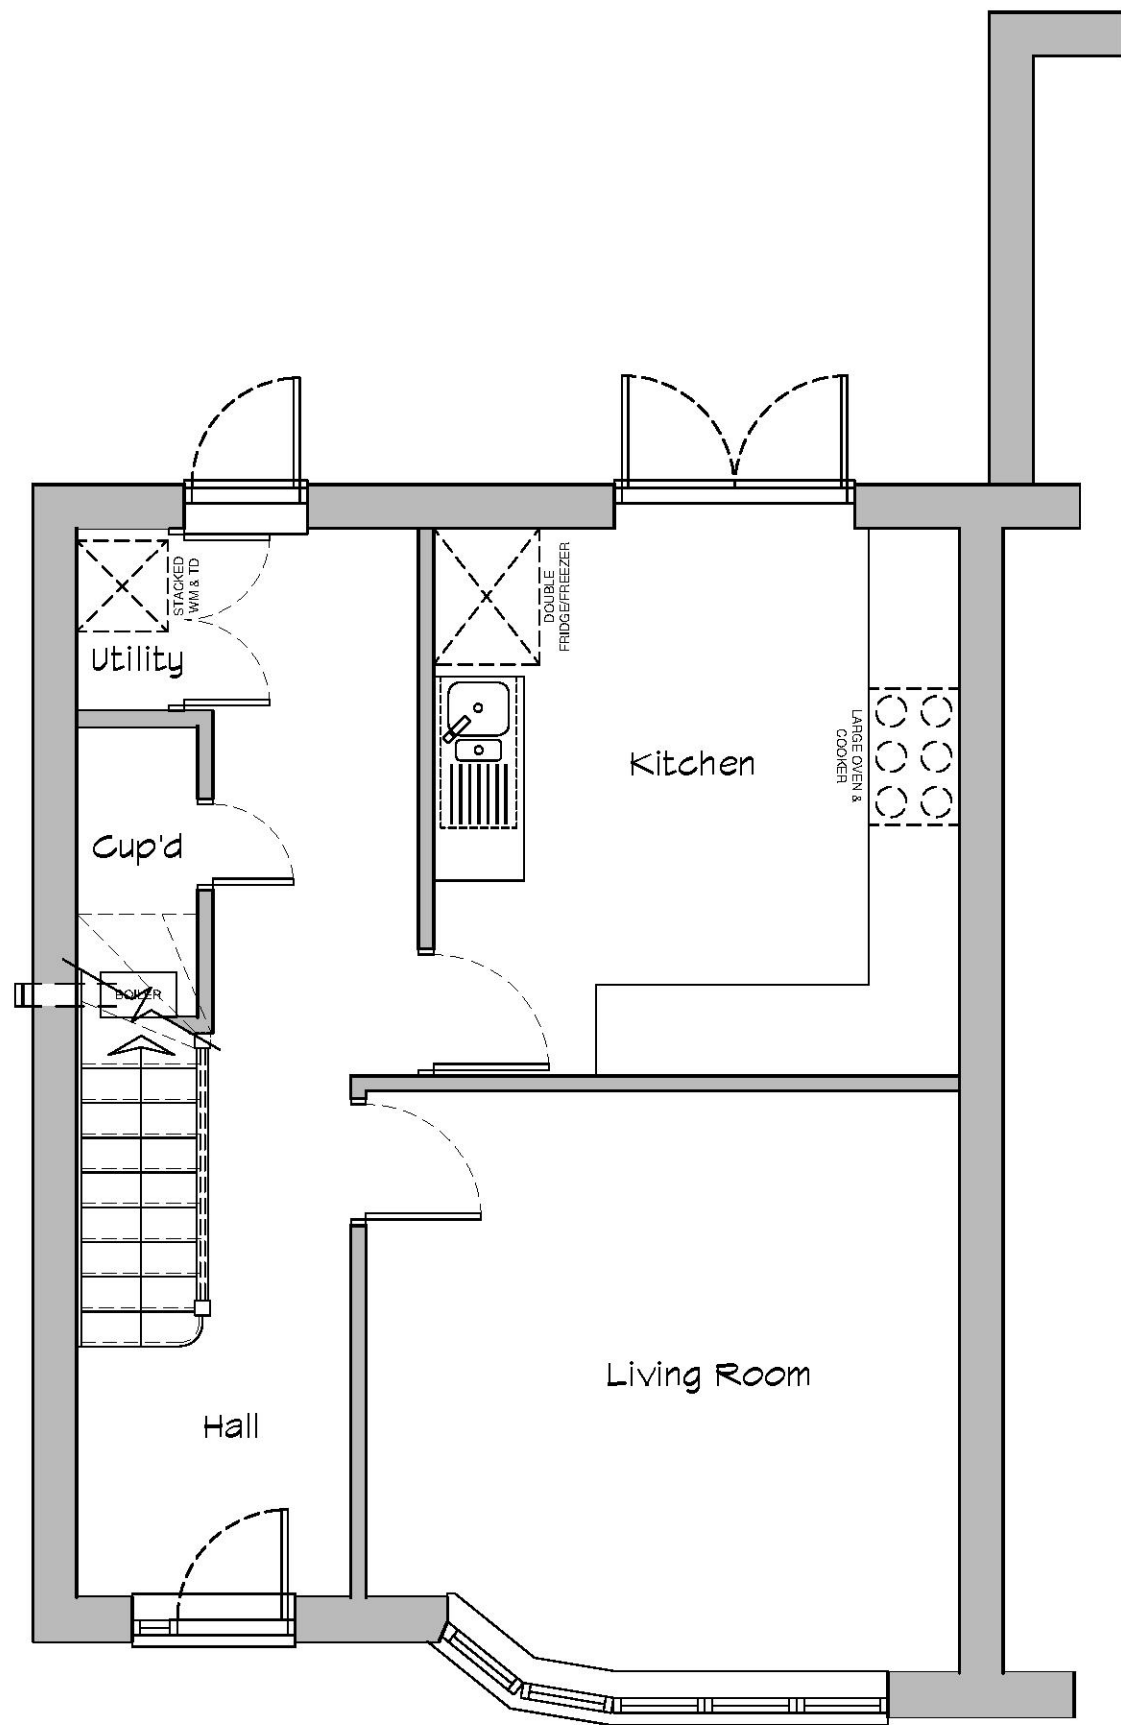 



EXISTING GROUND FLOOR PLAN
Scale: 1:50

 


PROPOSED REAR ELEVATION
Scale: 1:100

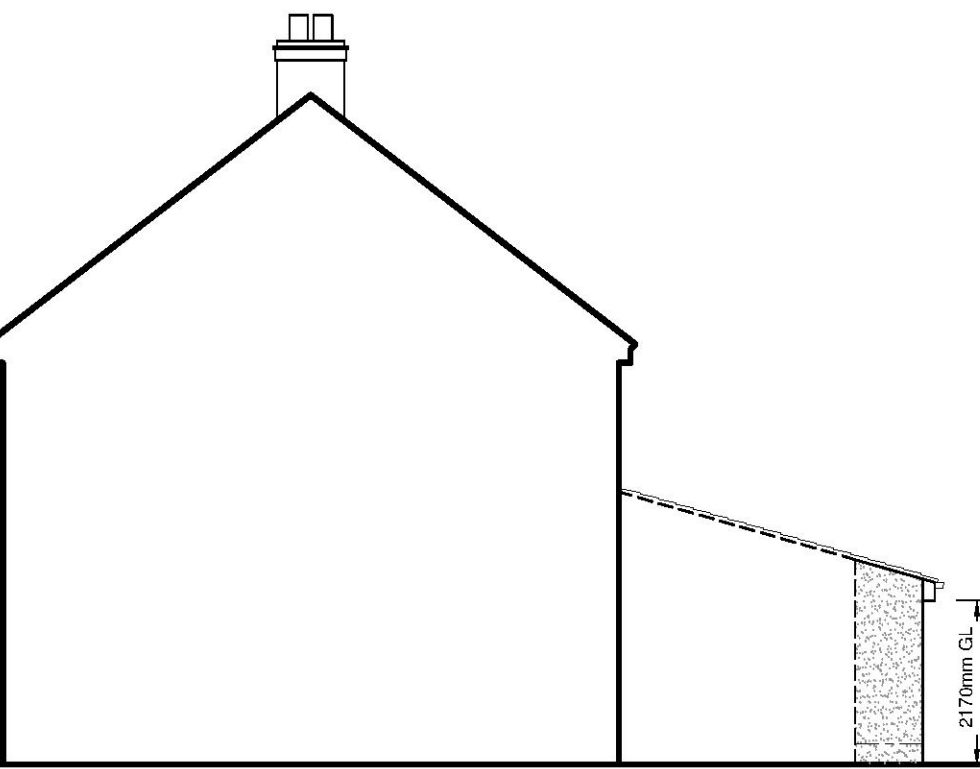



PROPOSED SIDE ELEVATION
Scale: 1:100

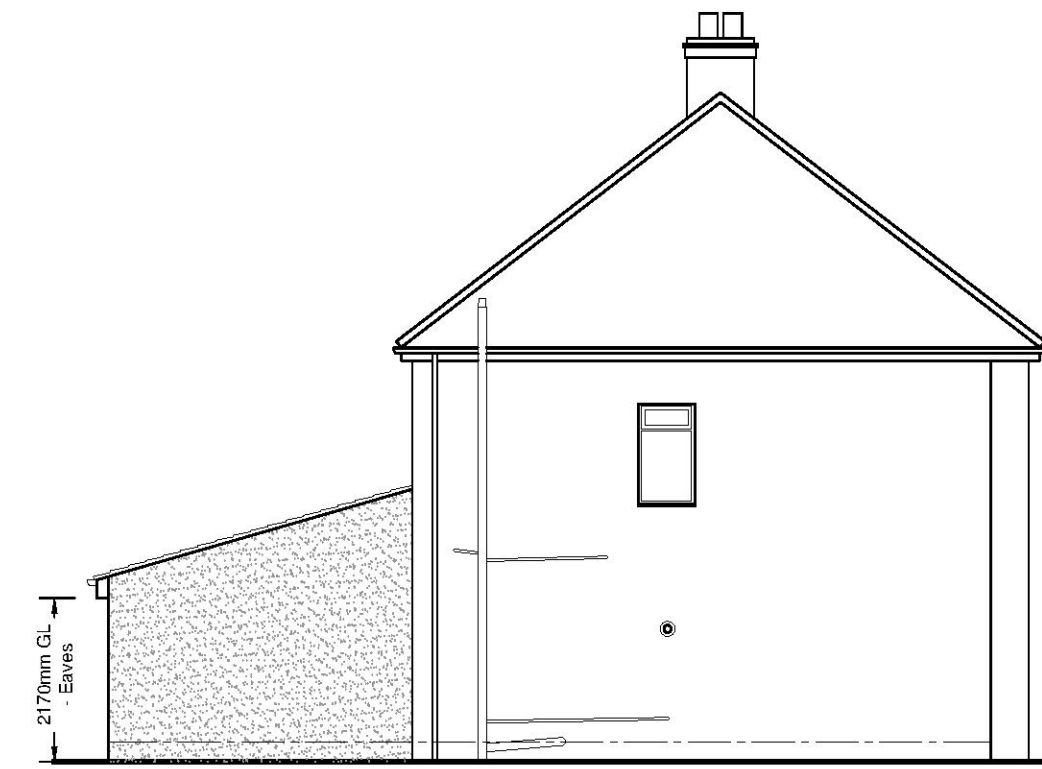 



PROPOSED SIDE ELEVATION
Scale: 1:100

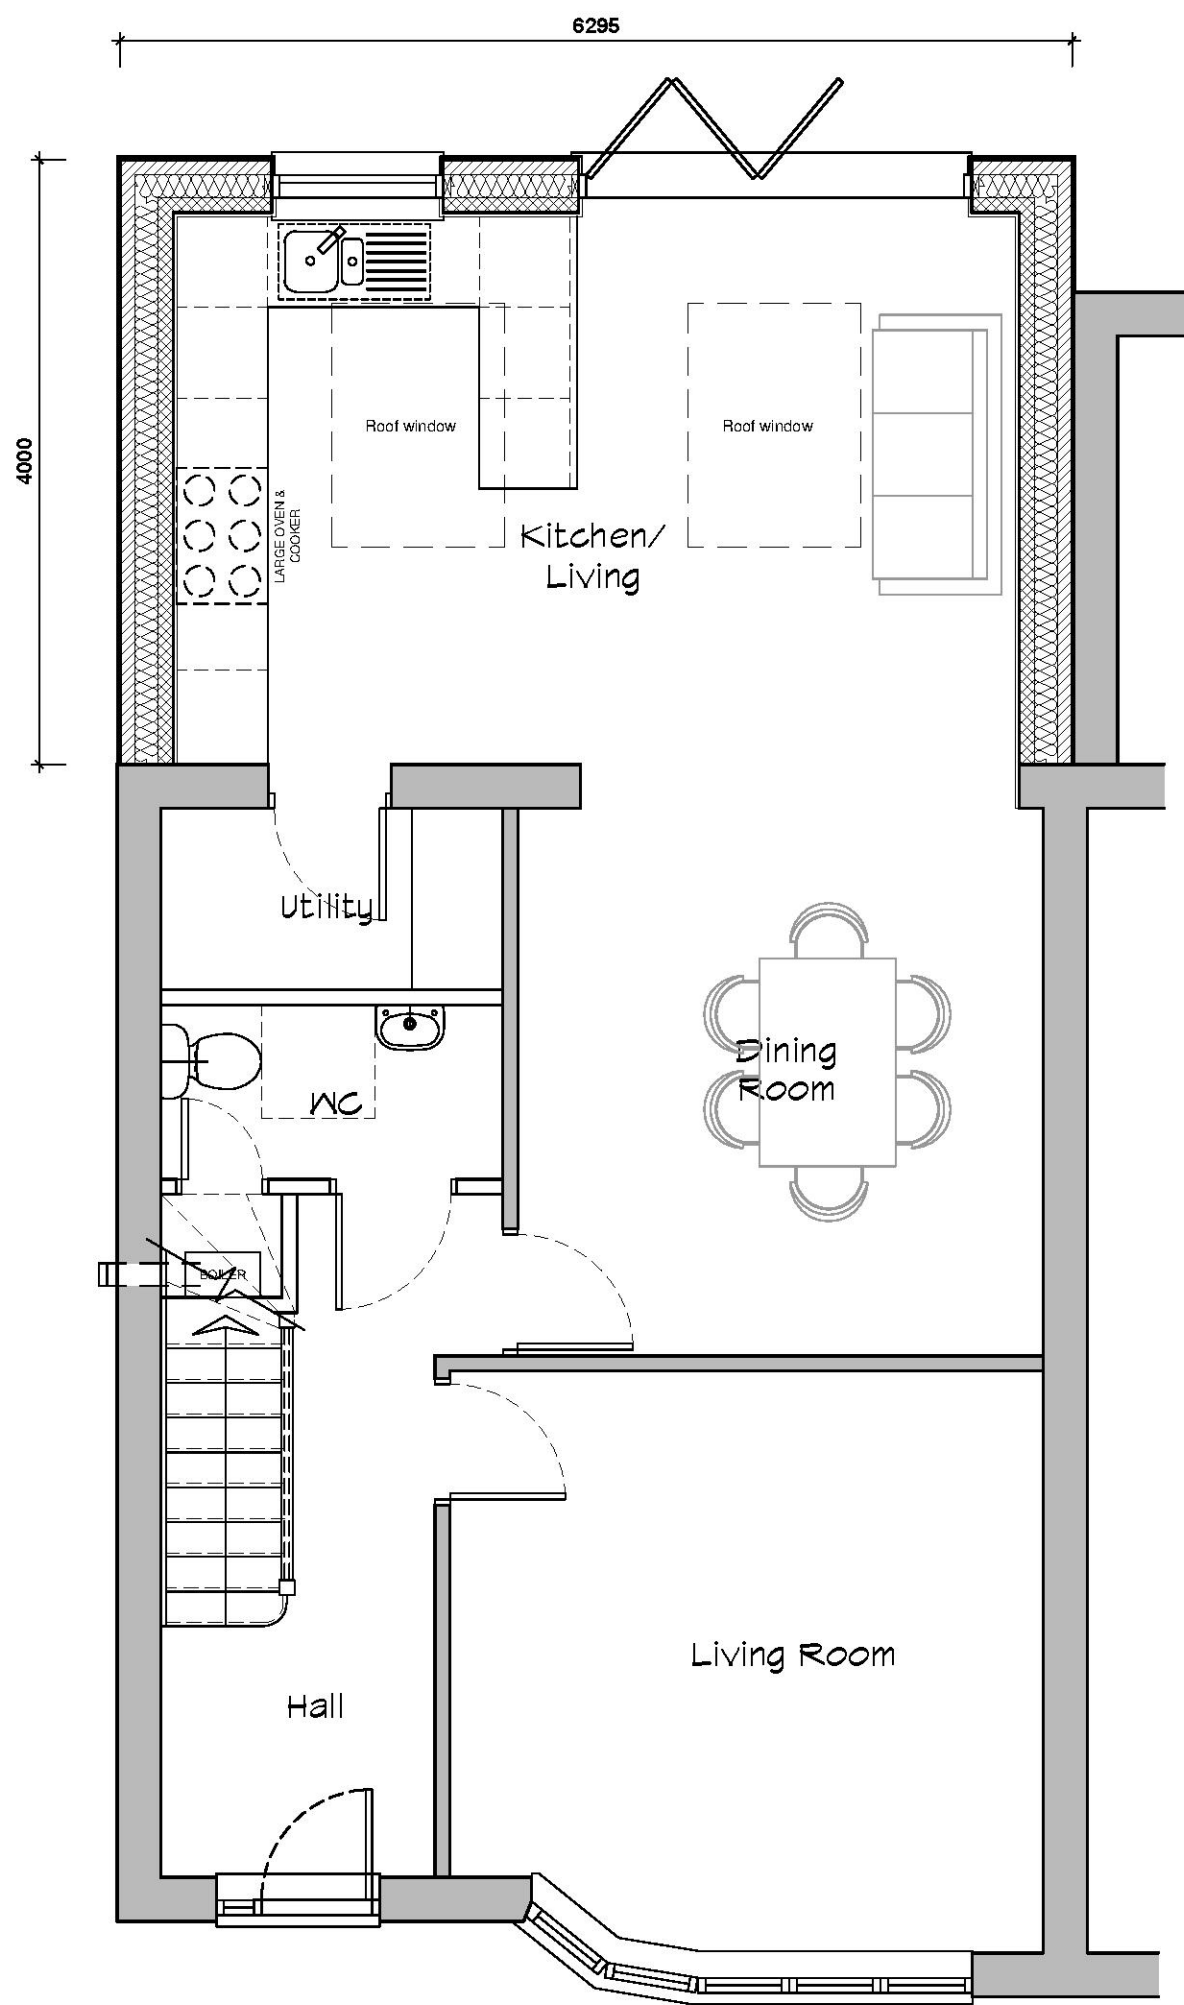

PROPOSED GROUND FLOOR PLAN
Scale: 1:50

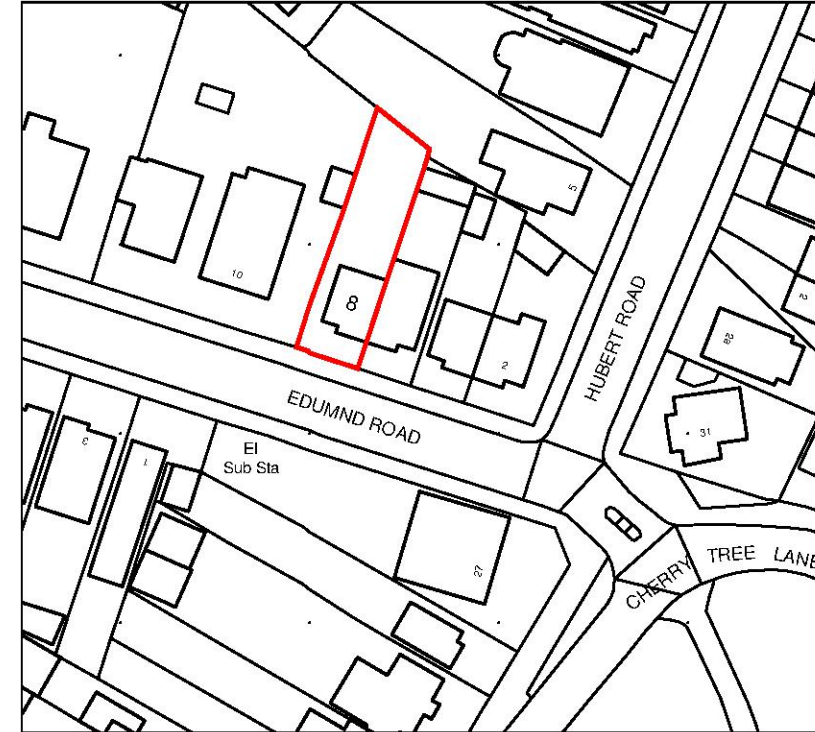 

LOCATION PLAN
1:1000

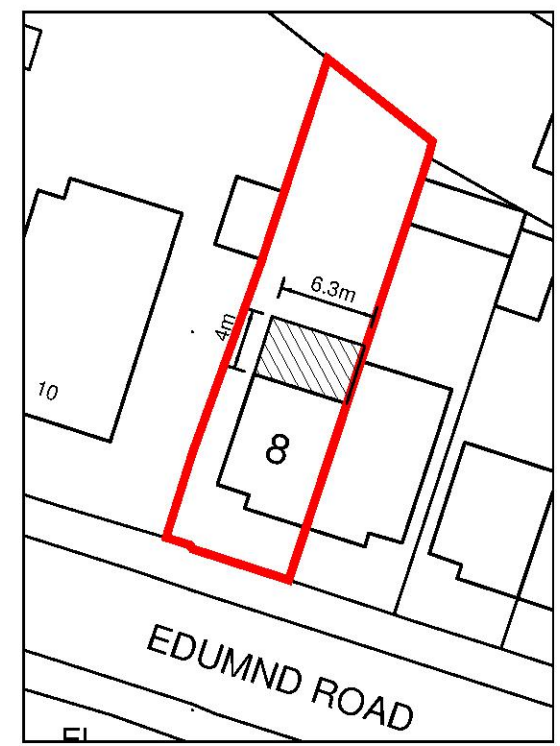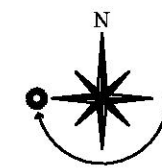

BLOCK PLAN
1:500

Rev	Date	By	Description
Adam Herbert Design Ltd 21C King Street Maldon Essex CM9 5DX adamherbertdesign@gmail.com 07946217545			
site: 8 Edmund Road Rainham Essex RM13 8LS			
title: Existing and Proposed Floor Plans and Elevations, Block Plan and Location Plan			
scale: 1:50, 1:100, 1:500, 1:1000 drawn by: AJJH			
date: October 2022 checked:			
drawing no: 2031_ER_01			revision: