




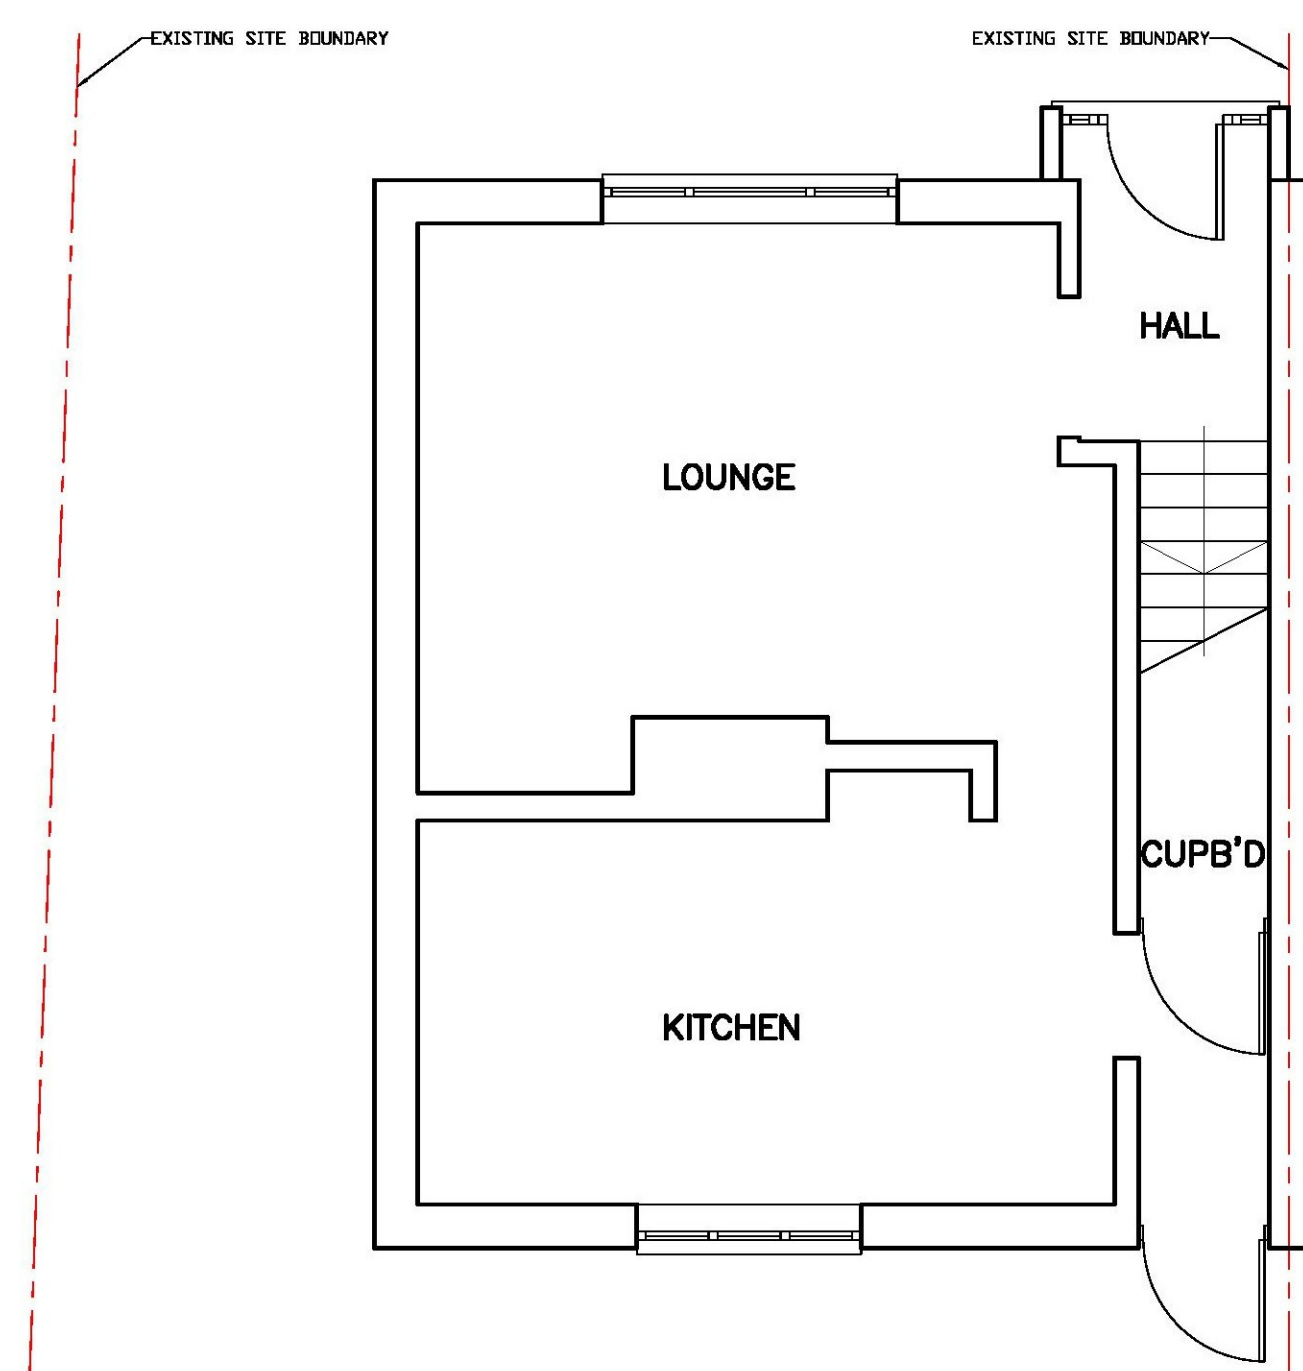


GROUND FLOOR PLAN AS EXISTING (Scale 1:50)

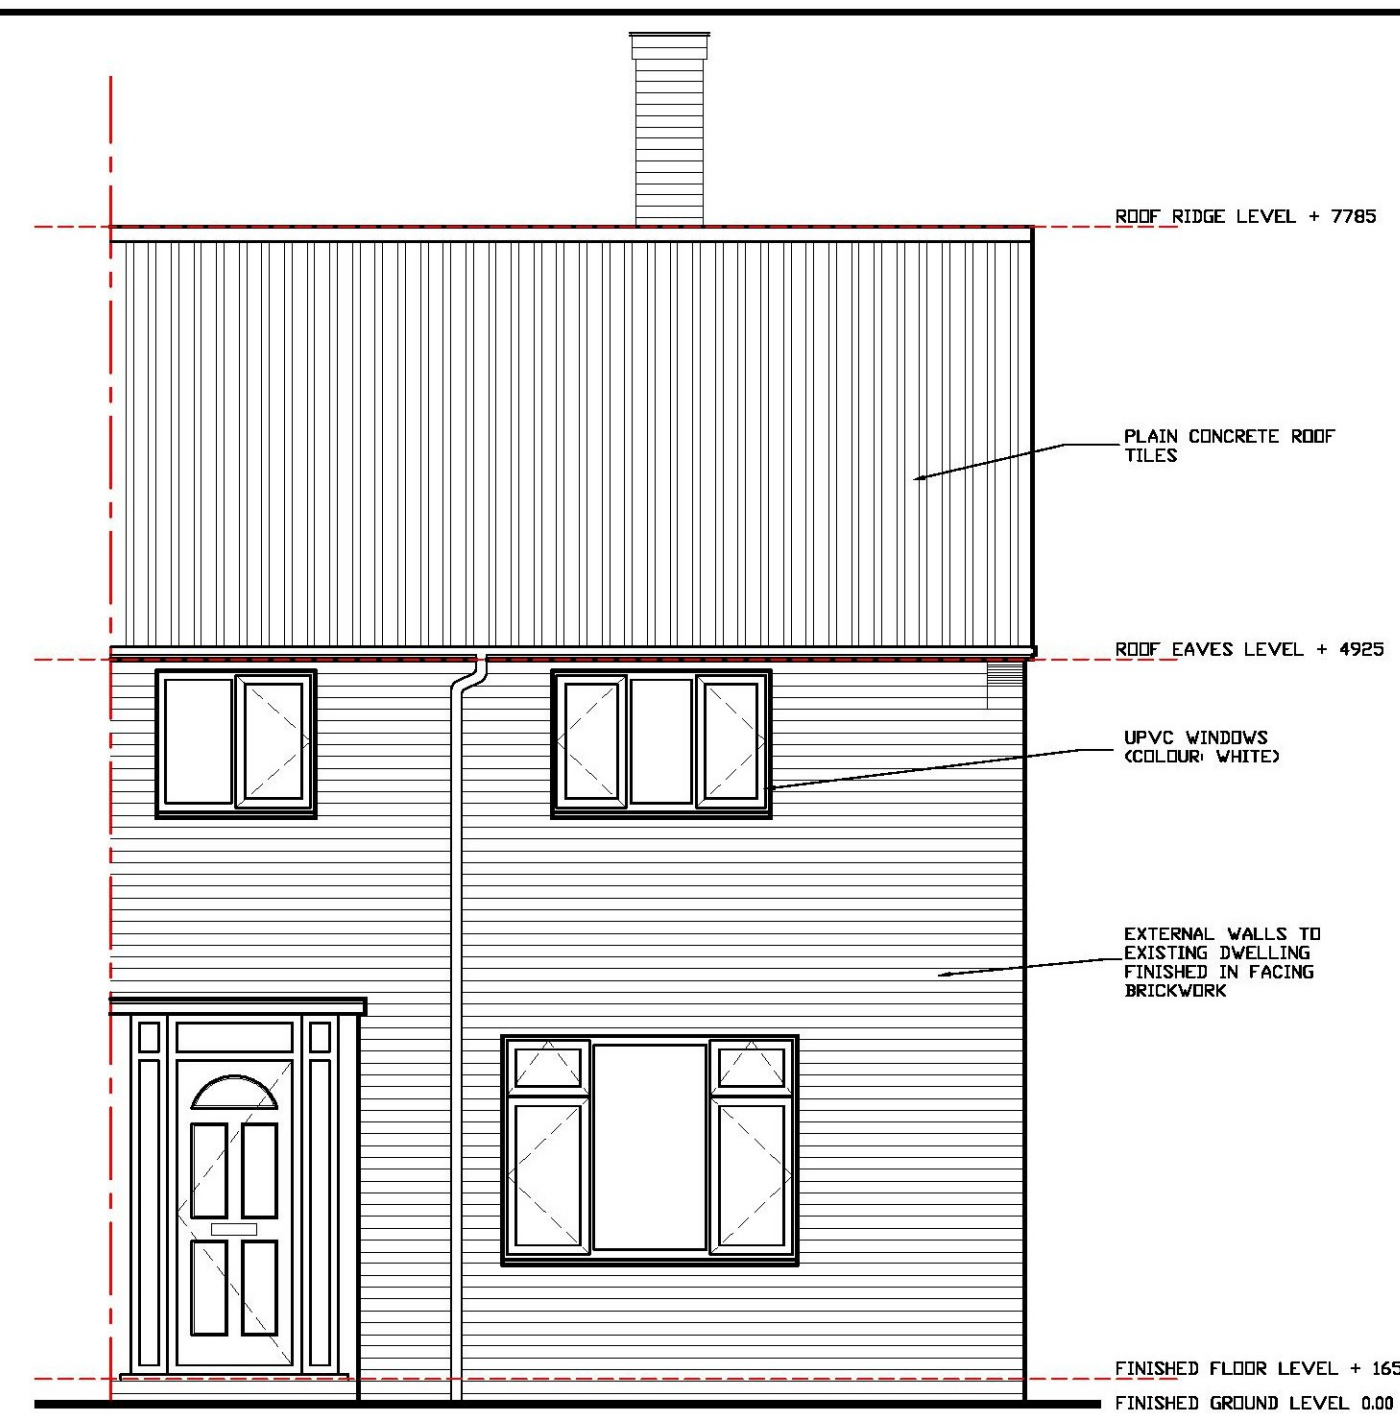


FRONT ELEVATION AS EXISTING (Scale 1:50)

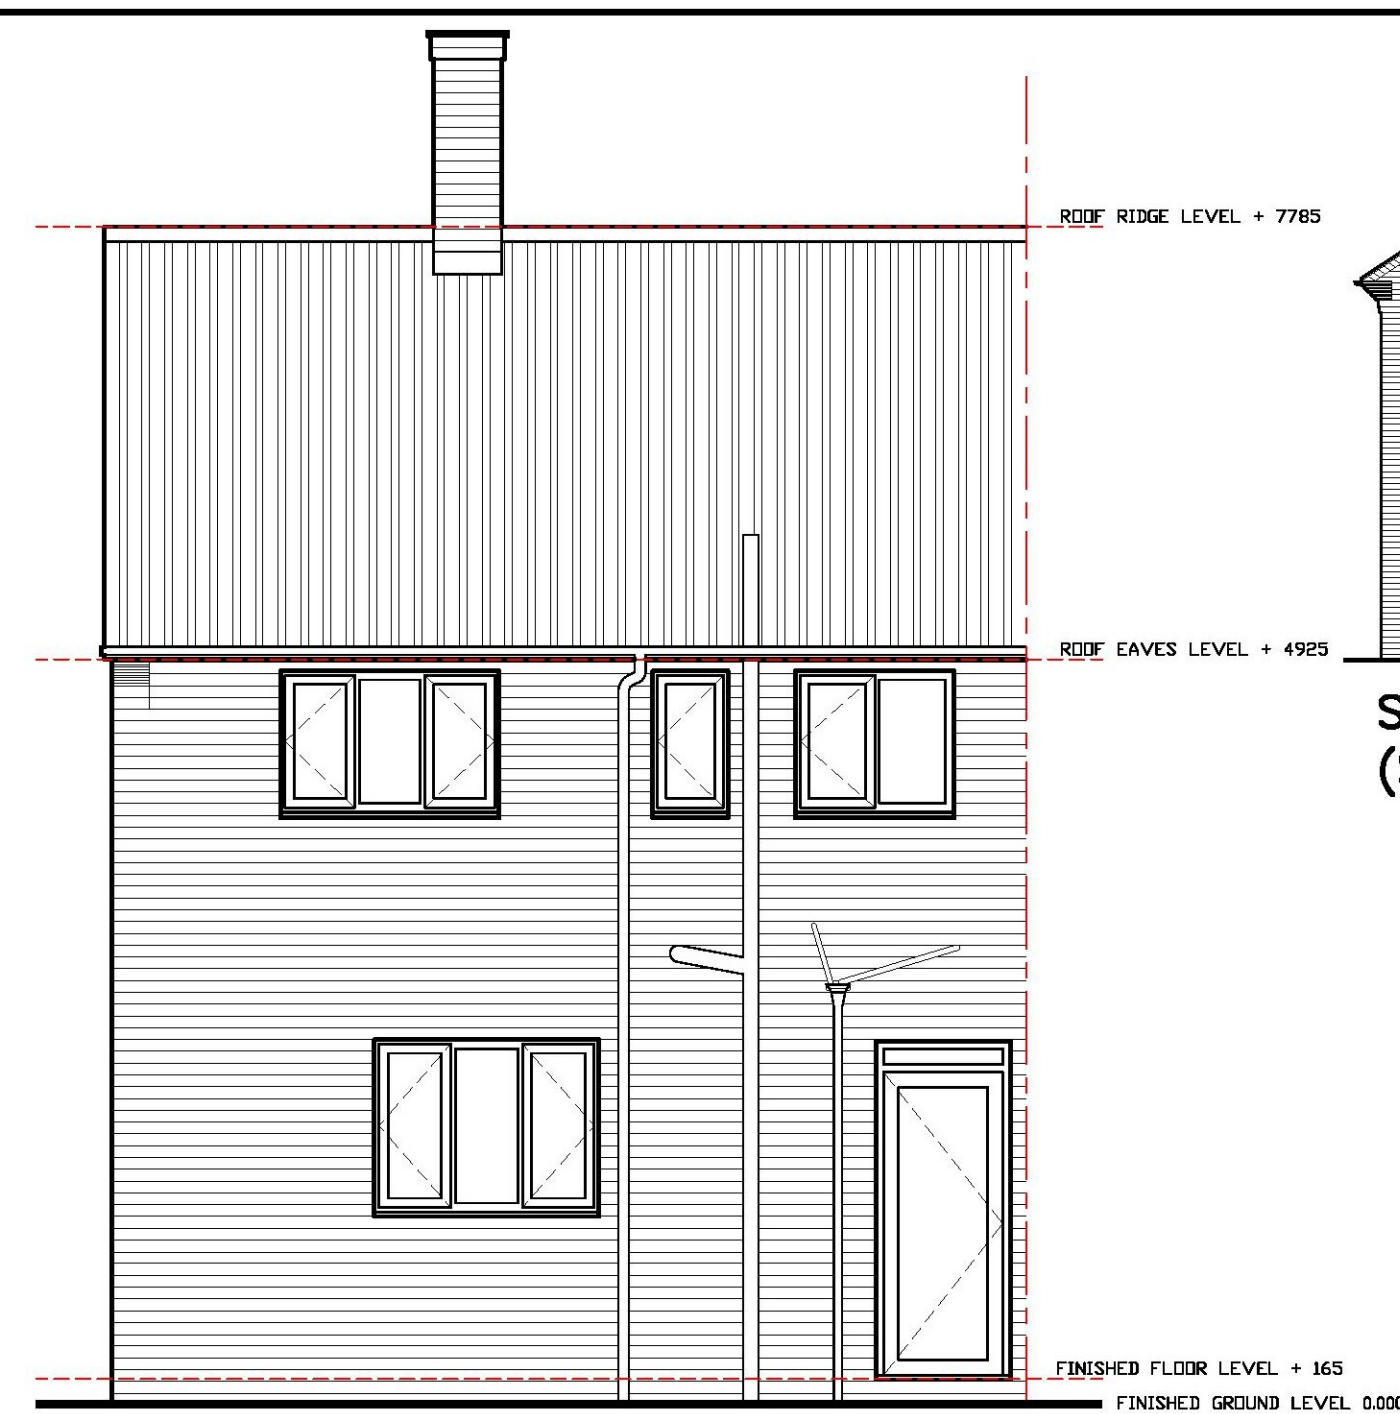


REAR ELEVATION AS EXISTING (Scale 1:50)

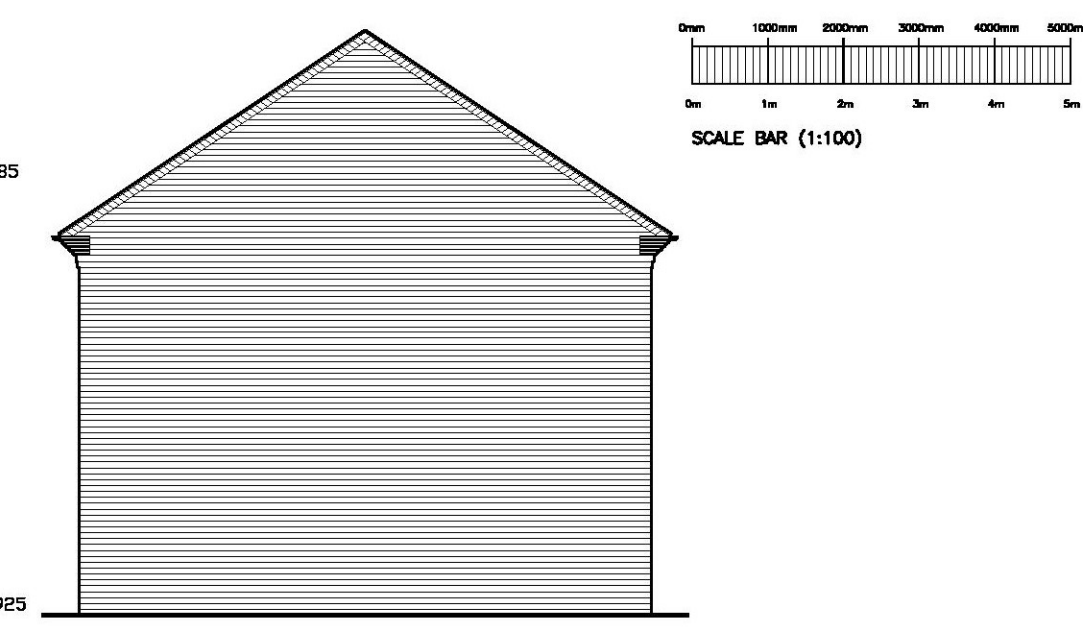

SIDE ELEVATION AS EXISTING (Scale 1:100)

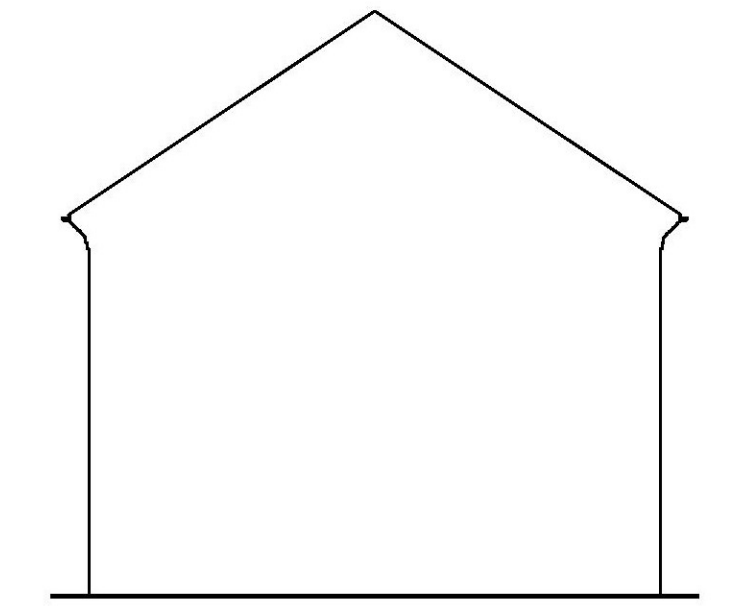


SIDE ELEVATION AS EXISTING (Scale 1:100)

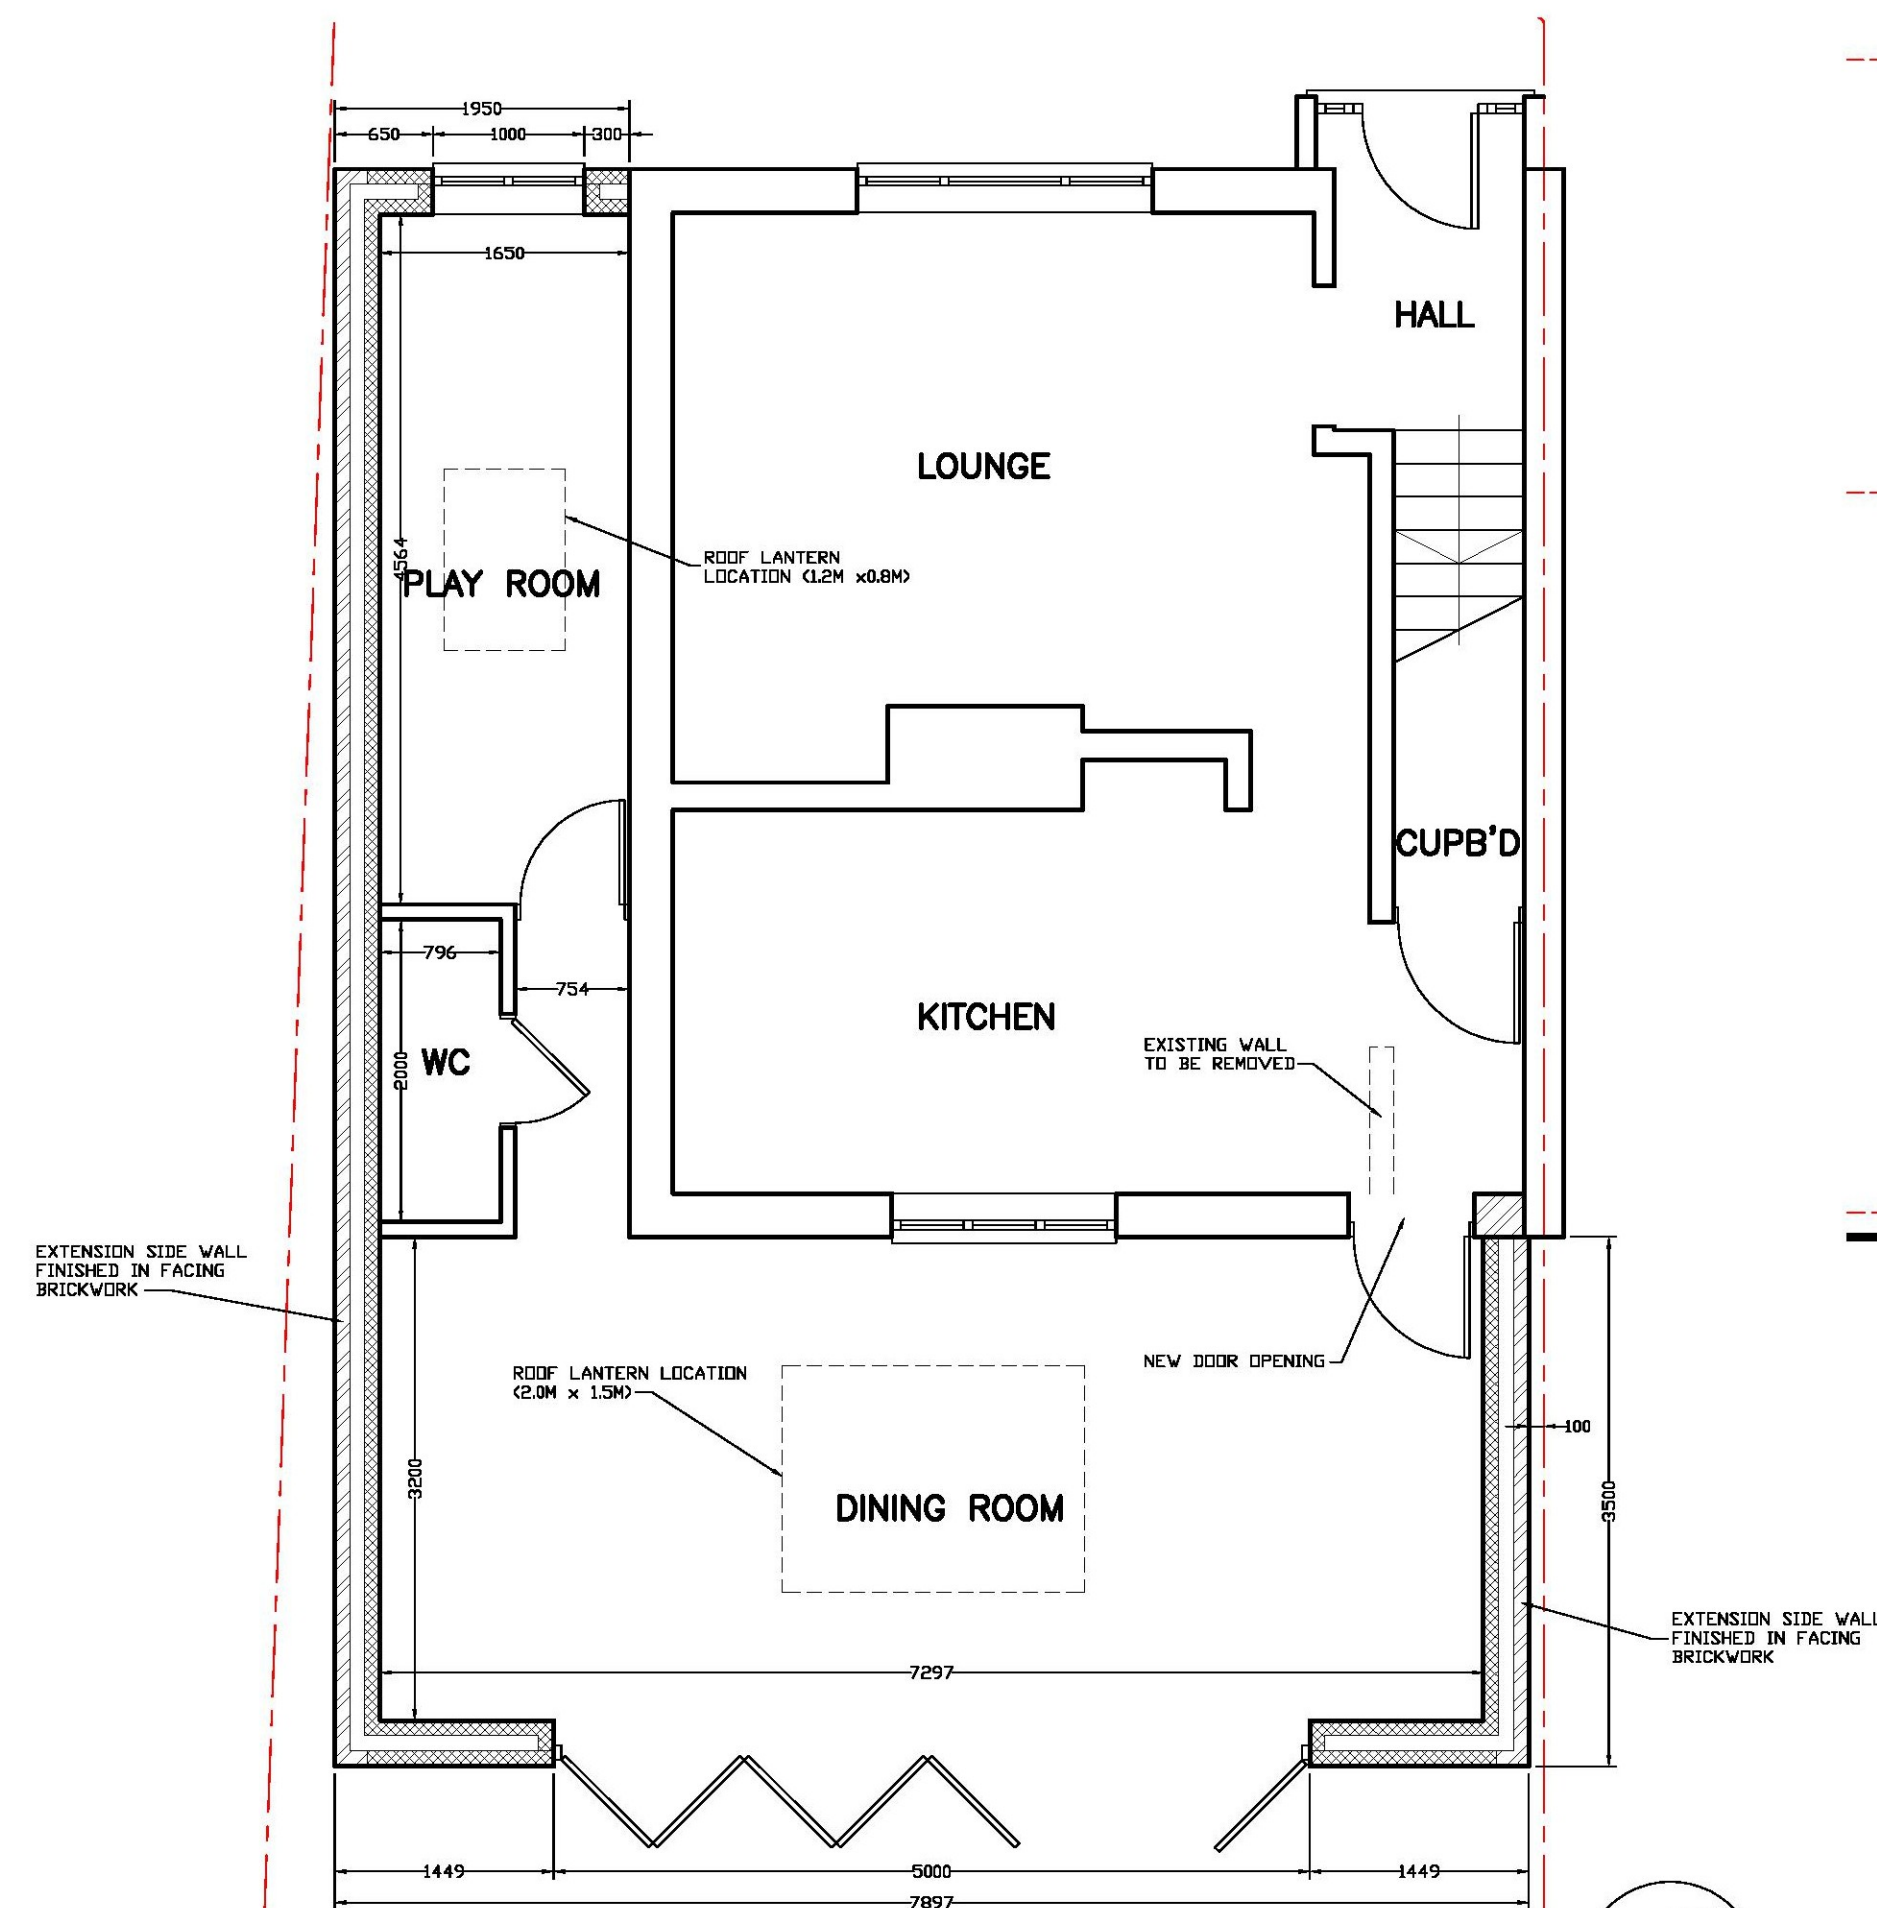


GROUND FLOOR PLAN AS PROPOSED (Scale 1:50)




FRONT ELEVATION AS PROPOSED (Scale 1:50)

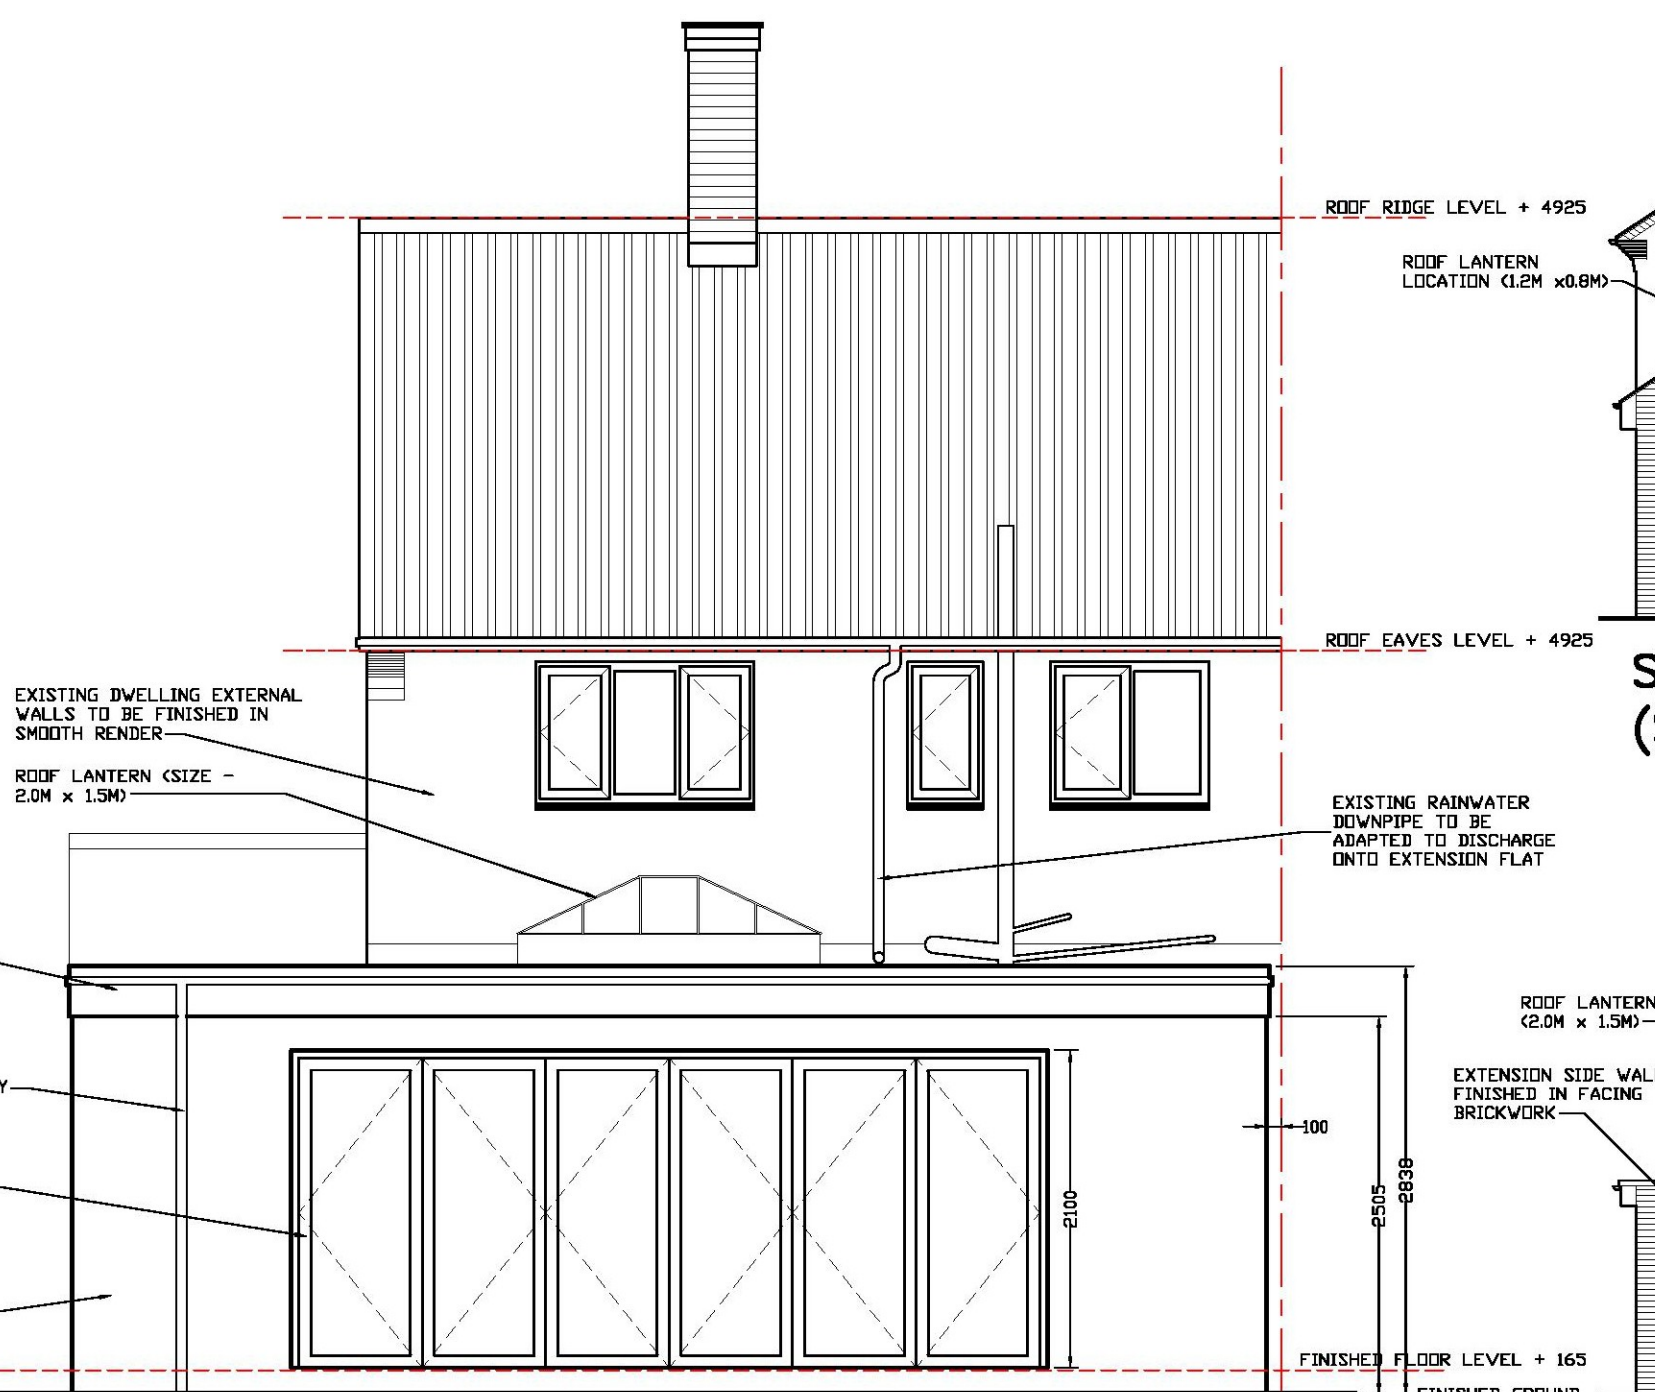

REAR ELEVATION AS PROPOSED (Scale 1:50)

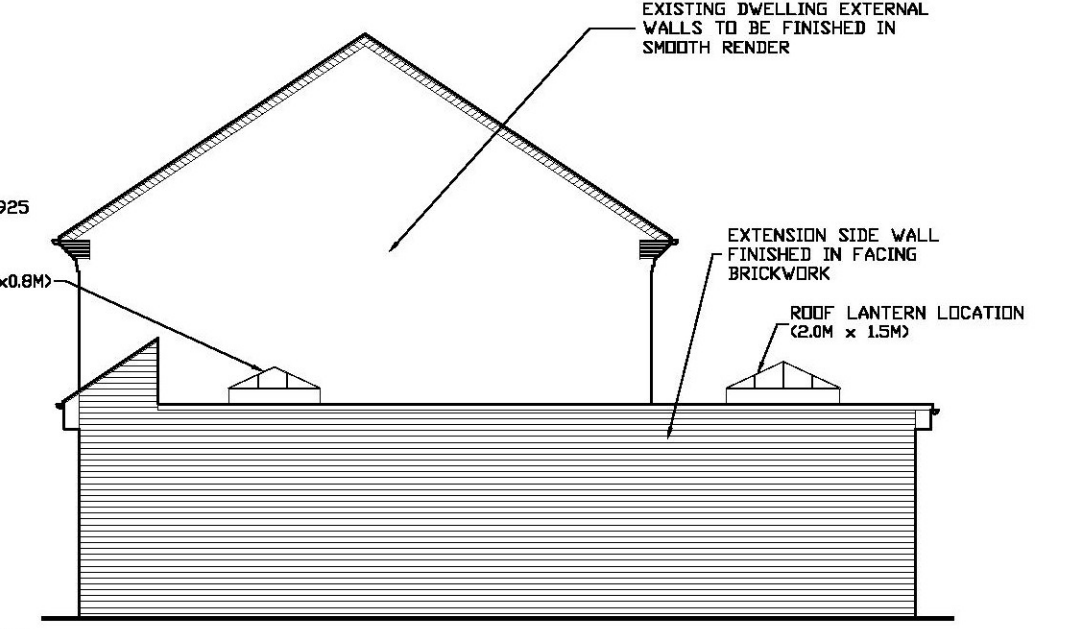


SIDE ELEVATION AS PROPOSED (Scale 1:100)

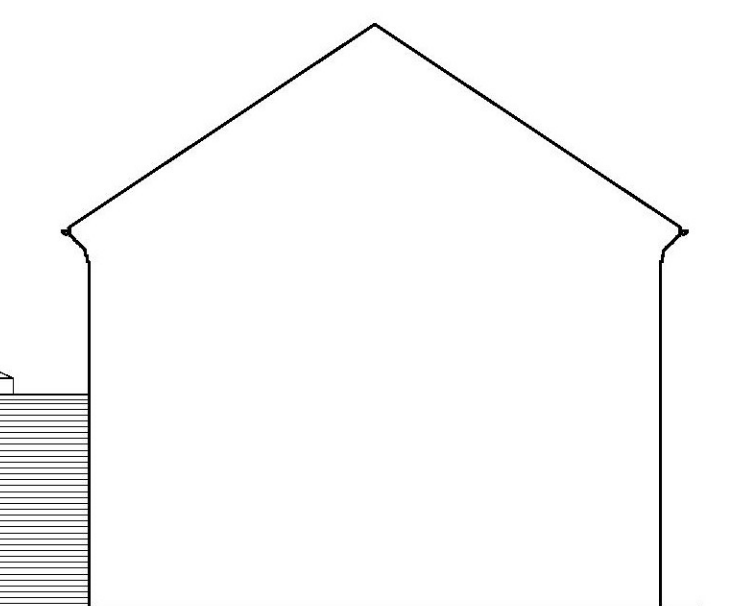

SIDE ELEVATION AS PROPOSED (Scale 1:100)



SITE LOCATION PLAN AS EXISTING (Scale 1:1250)

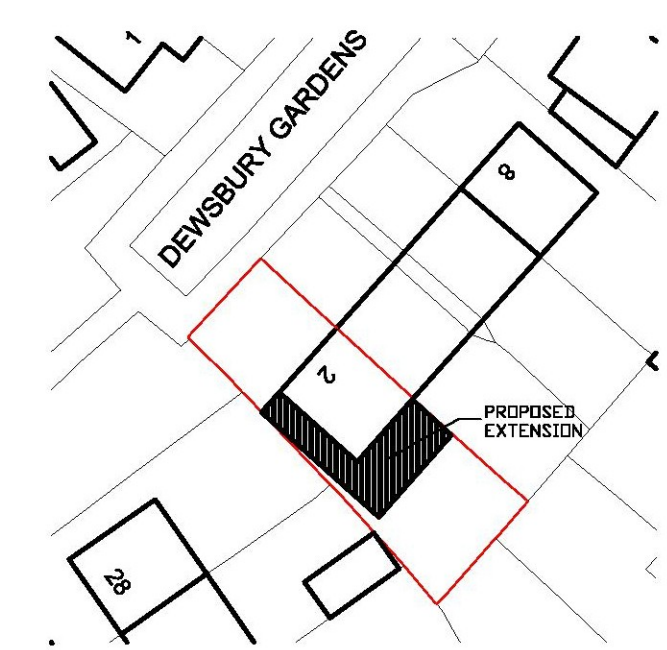

SITE LOCATION PLAN AS PROPOSED (Scale 1:500)

Applicant: Mr & Mrs Hattersley
Single-Storey Rear & Side Extension at:
2 Dewsbury Gardens, Romford, RM3 8SA
Floor Plans, Elevations & Location Plan/s As Existing & Proposed
Scale: 1:50, 1:100, 1:500, 1:1250
October 2022
Dwg.No: 2-DG-01 (A1@1:50)