
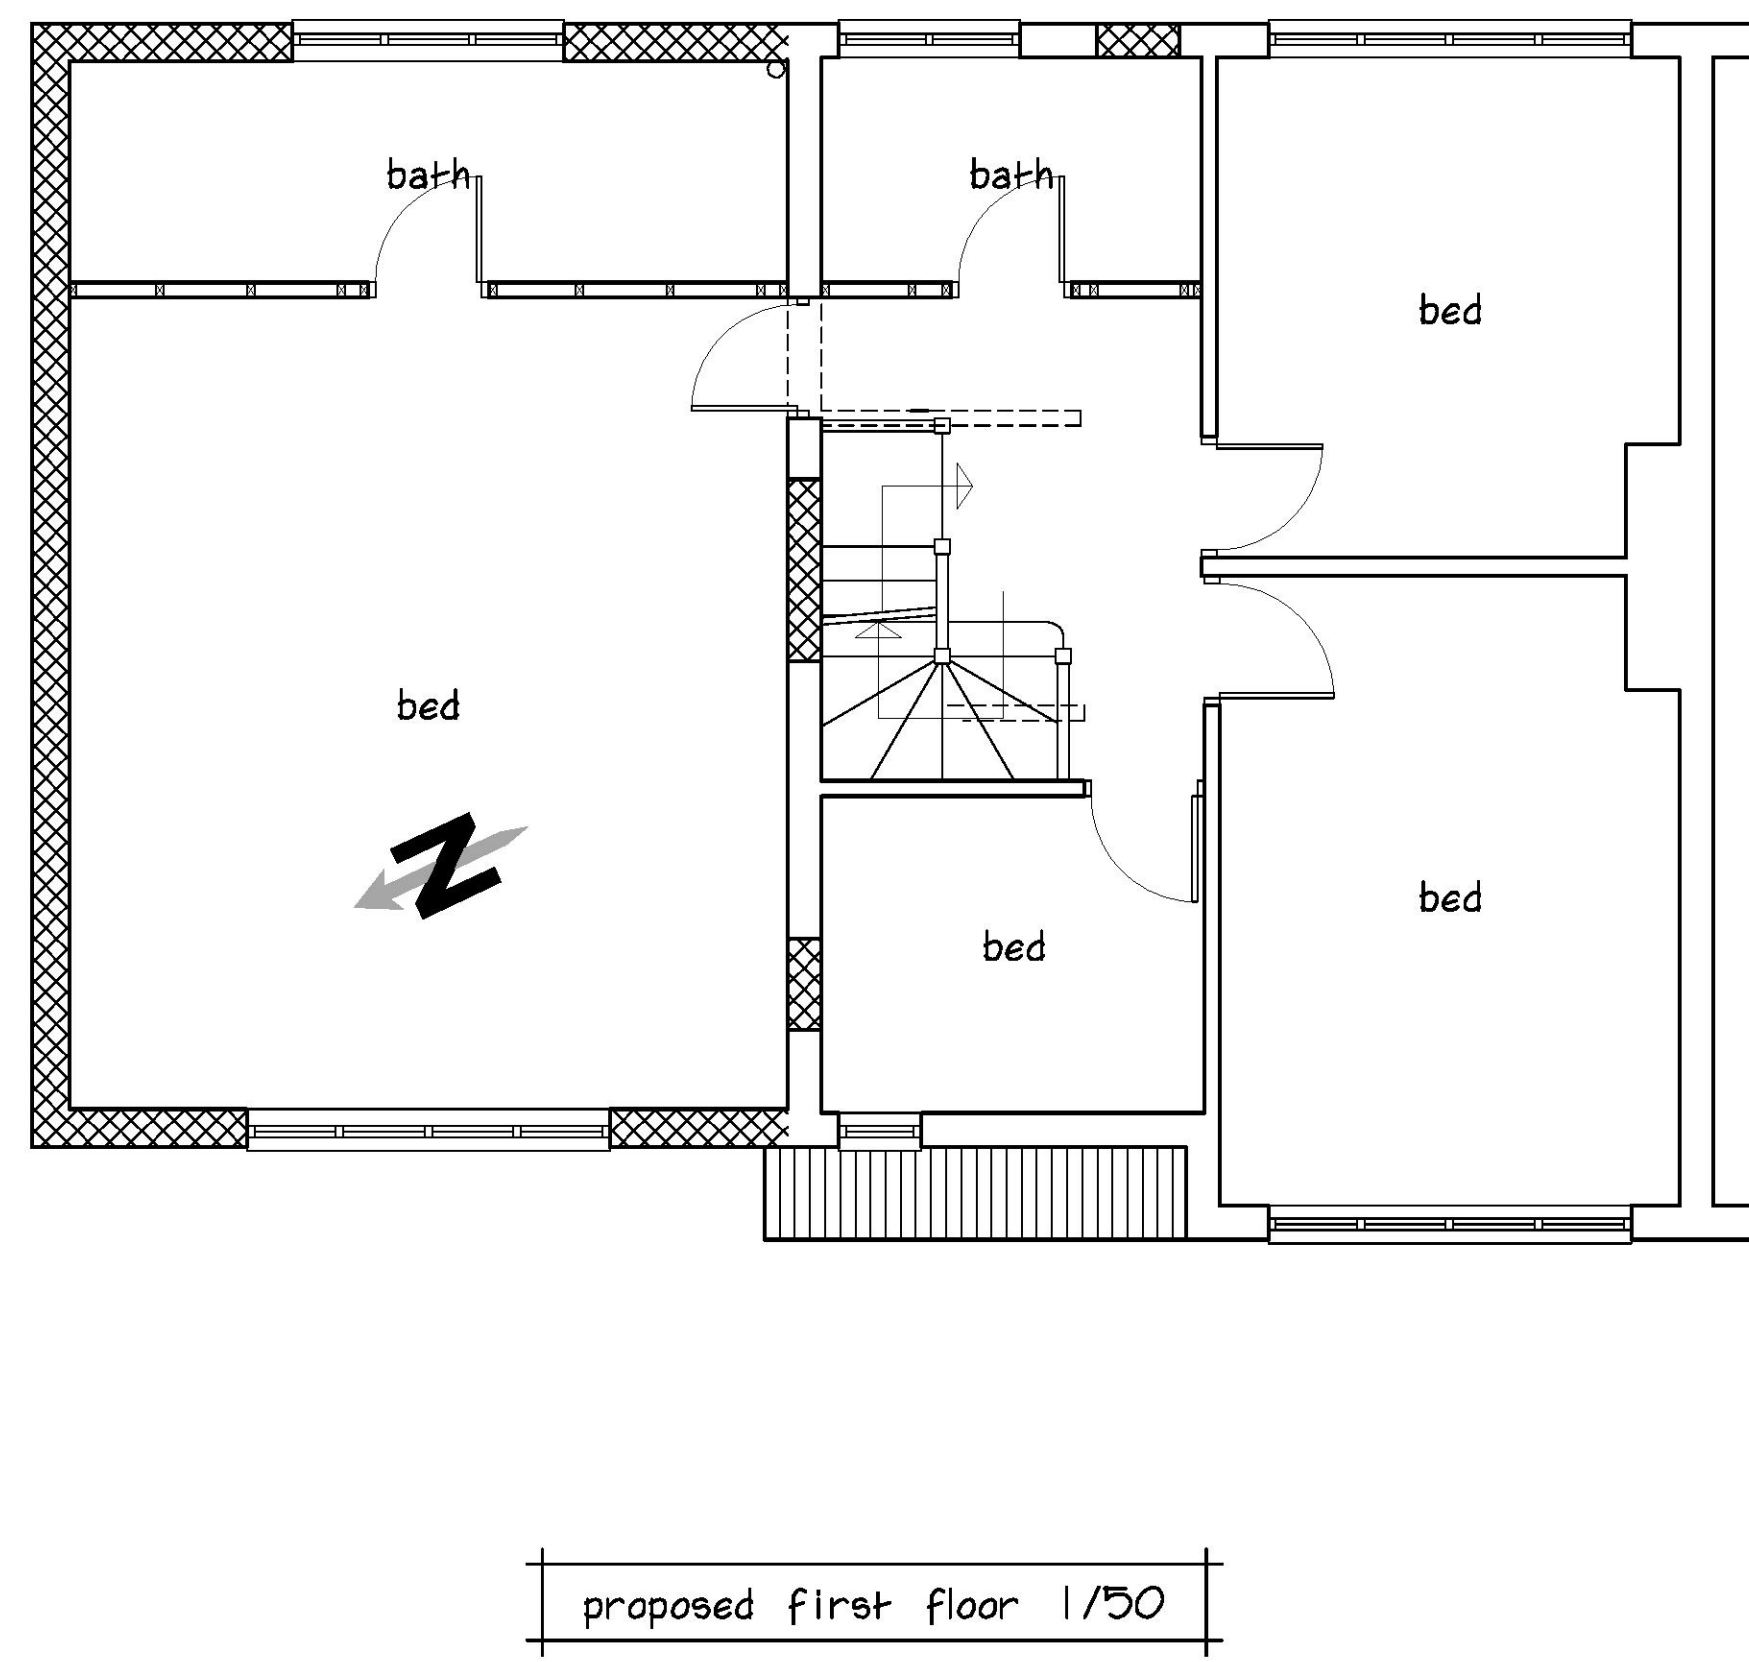
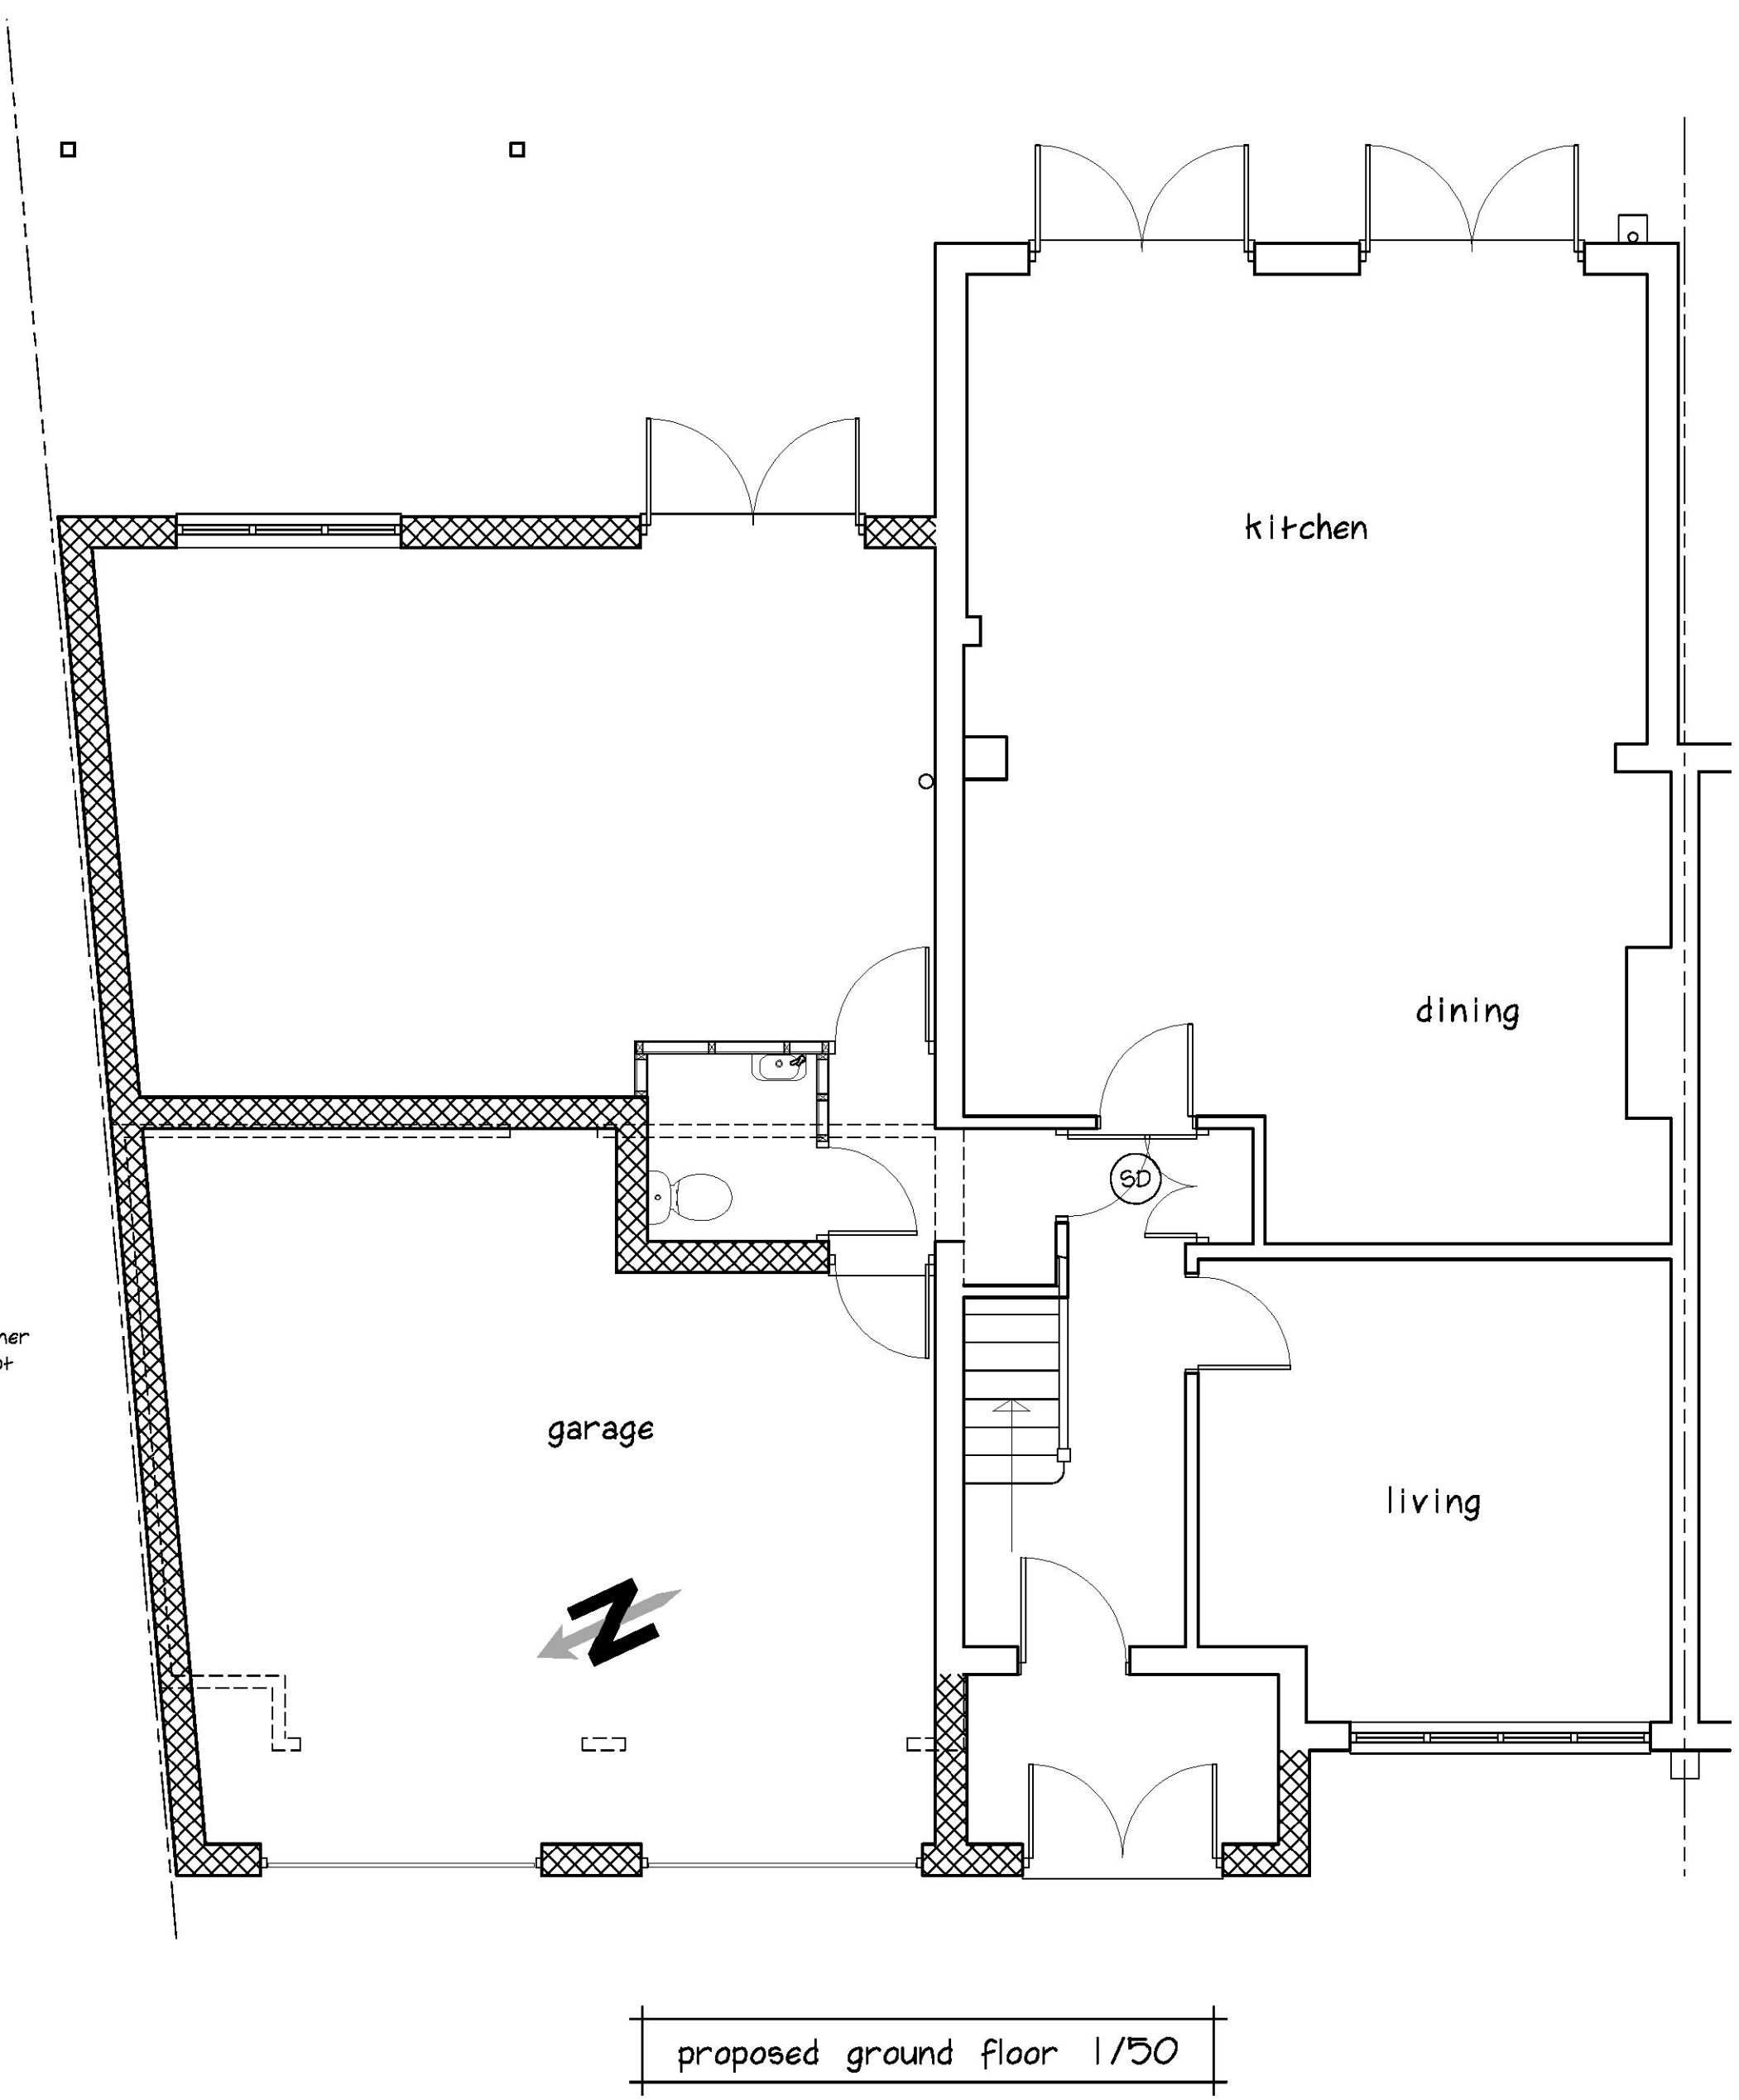


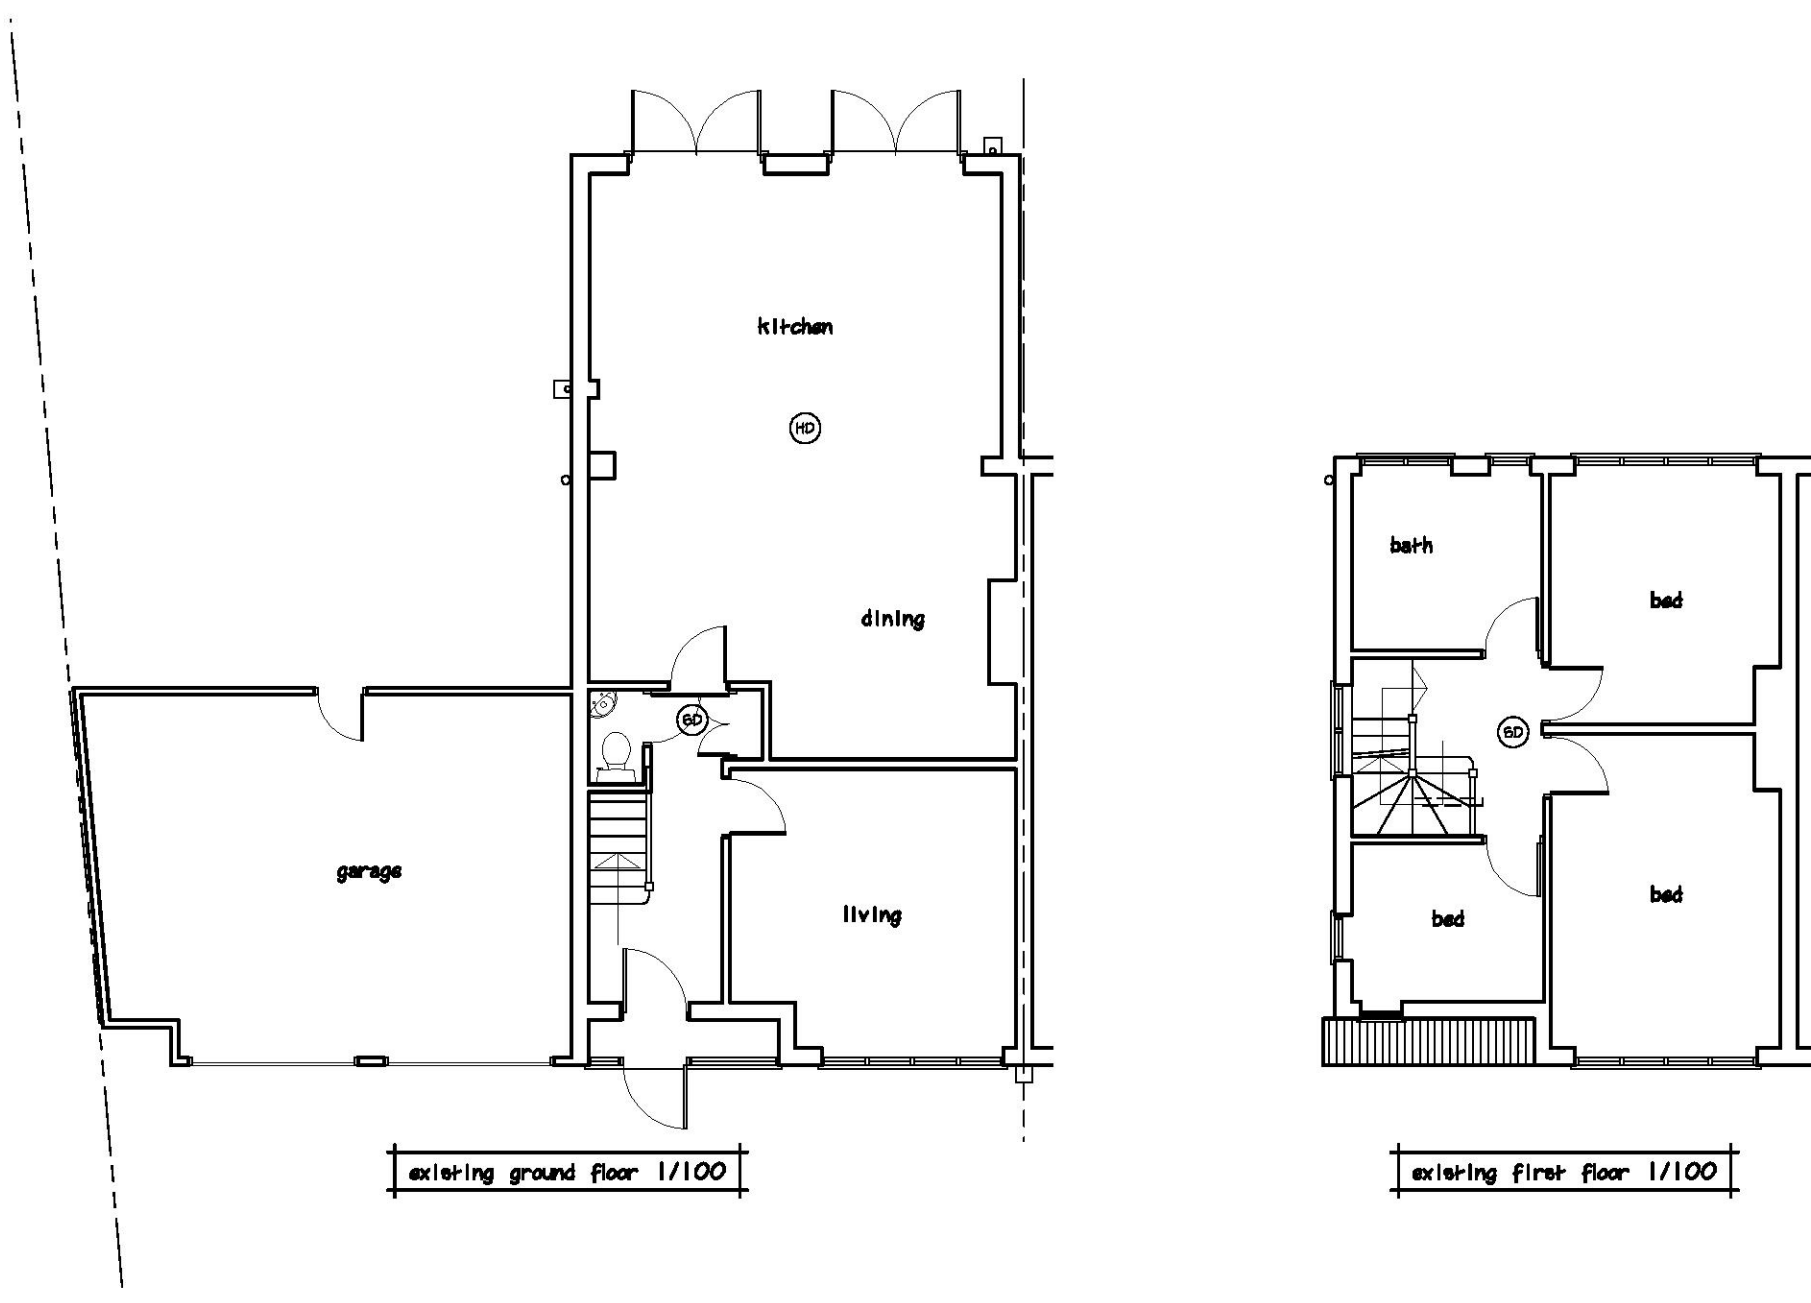

Notes

Project : Two storey side extension
Address : 1 Tees Close
Upminster
Client : Mr. Doman & Ms. Beckett
Date : June 2021
Drawing No. : 1765/21/2
Scale @ A1 : 1/50, 1/100


Revisions	

Permission to be obtained from neighbouring owner for access to render side wall. If refused, or not practicable, wall to be of cavity construction.




proposed rear elevation 1/50

all new and existing walls to be rendered

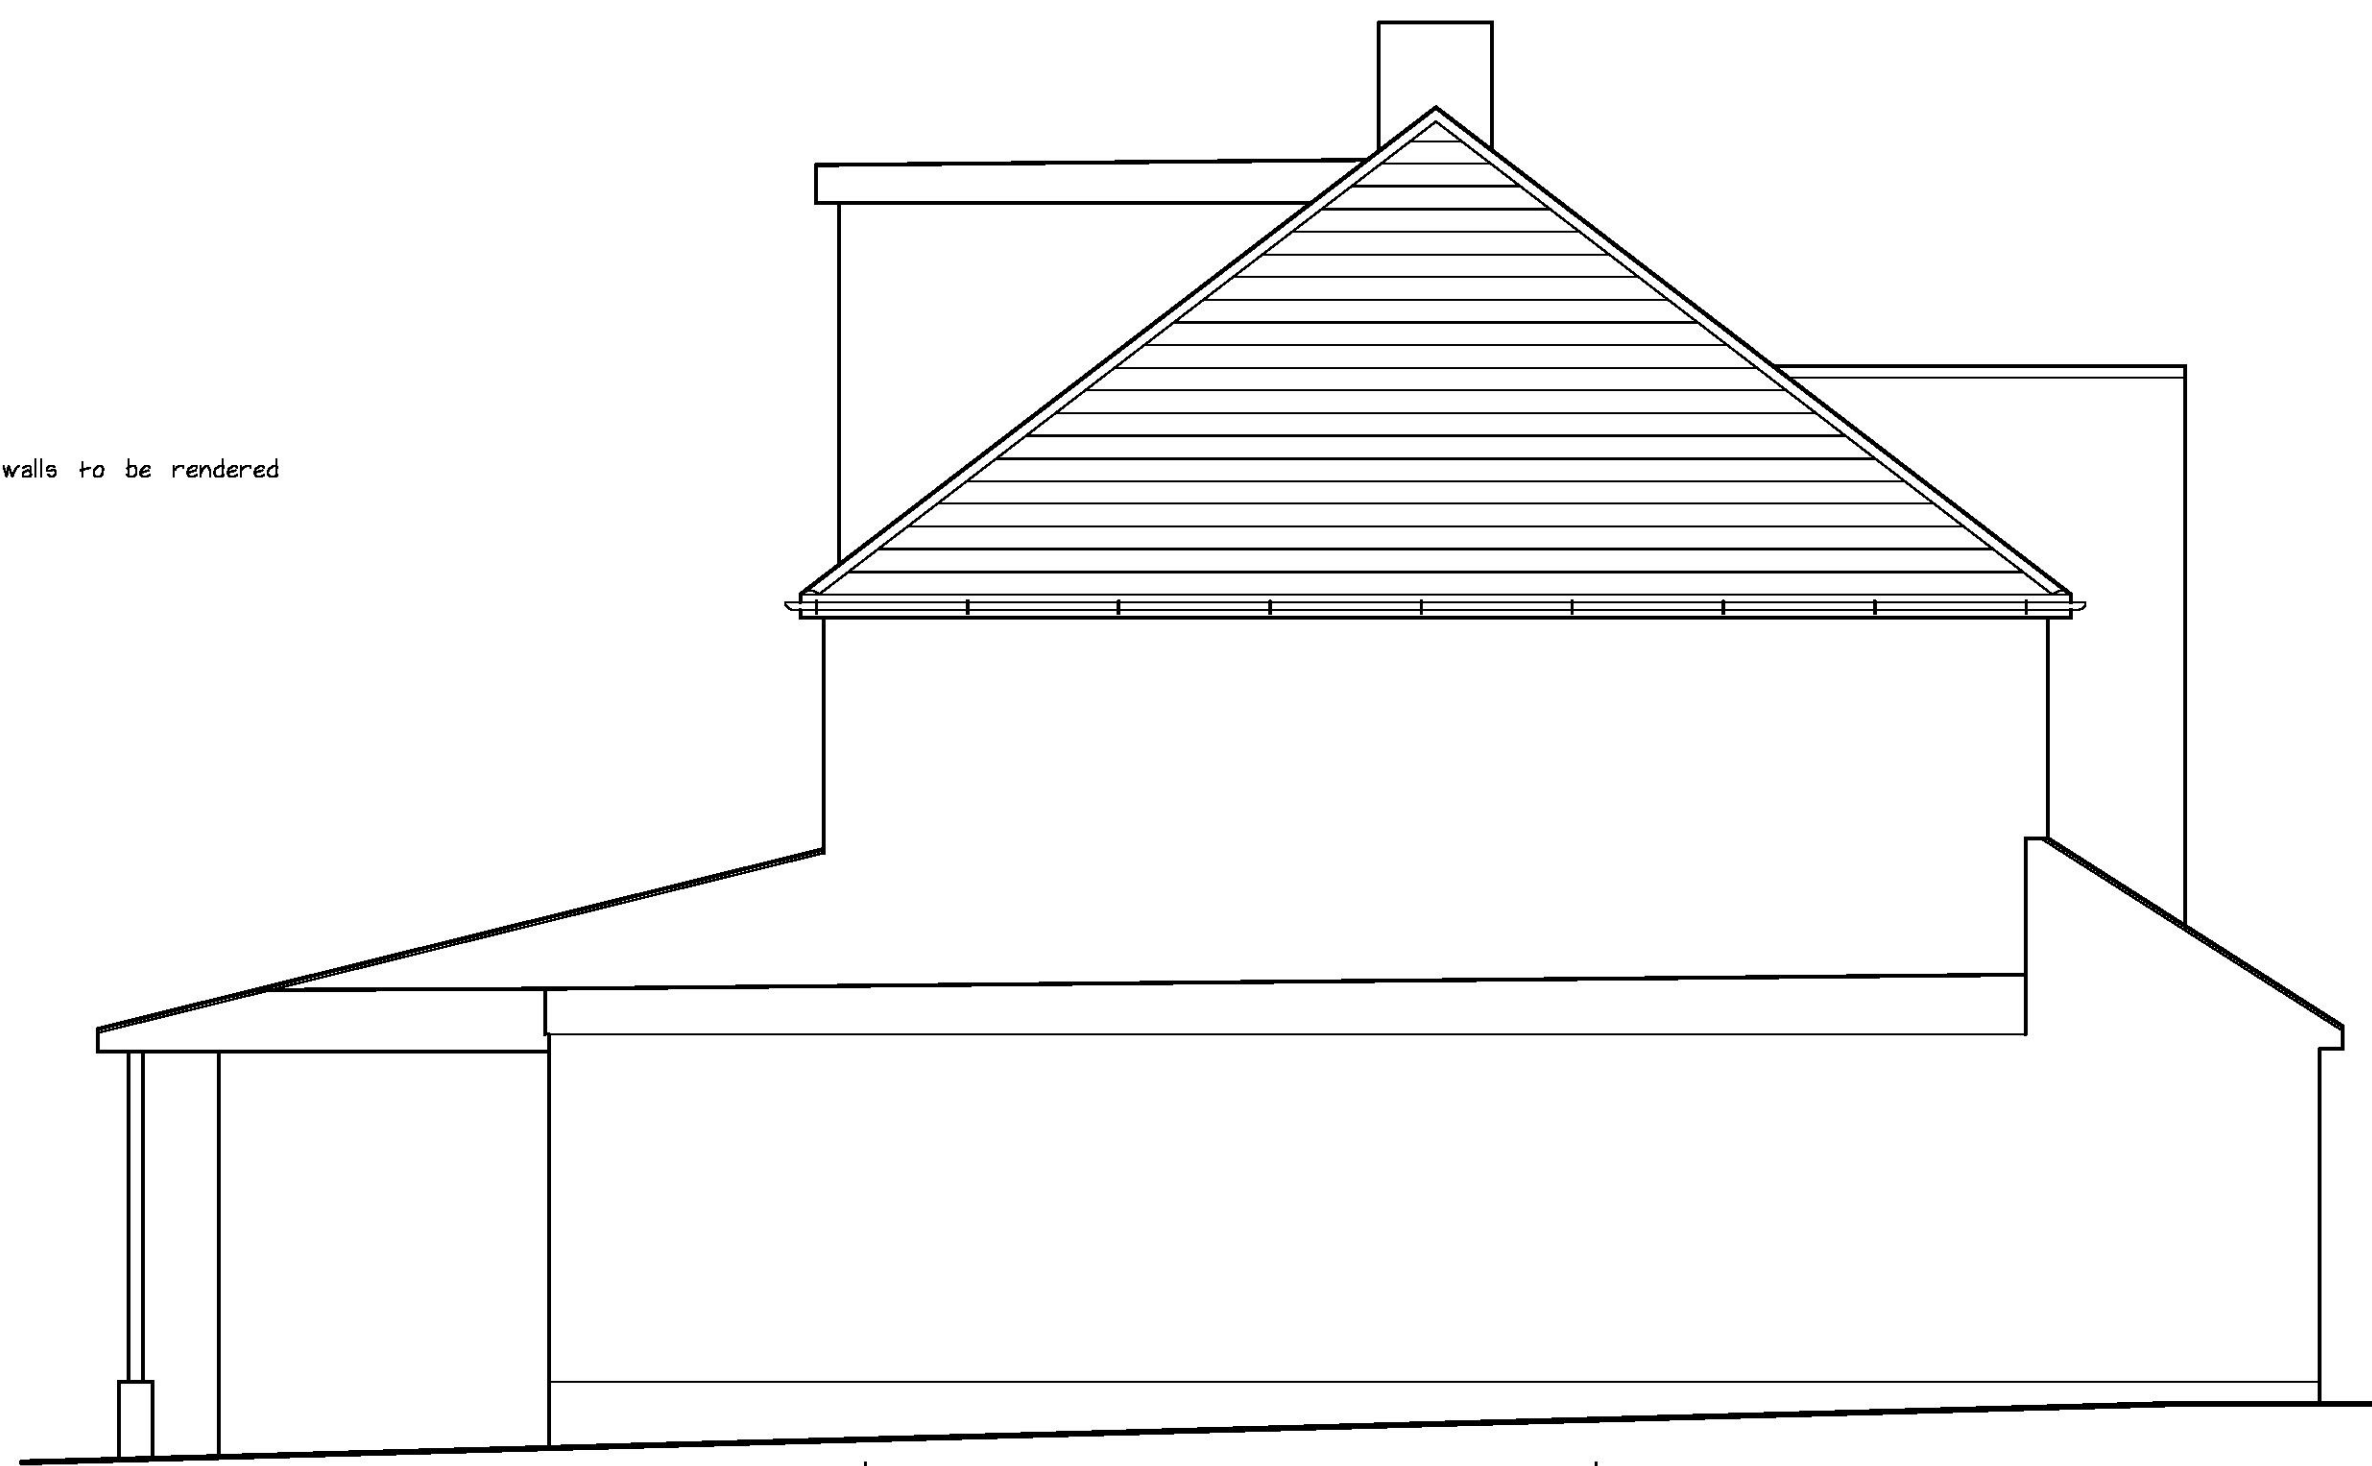


proposed side elevation 1/50

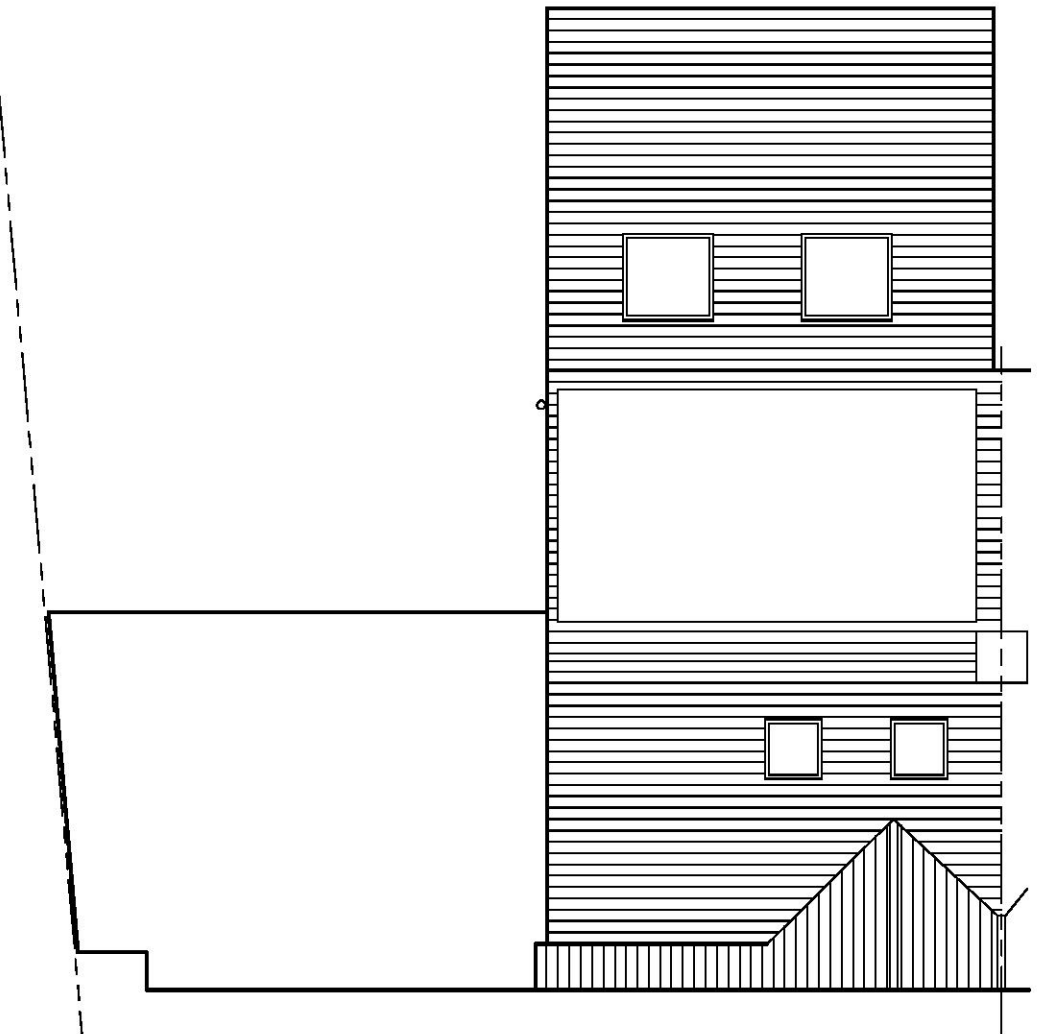


existing roof plan 1/100




existing front elevation 1/100

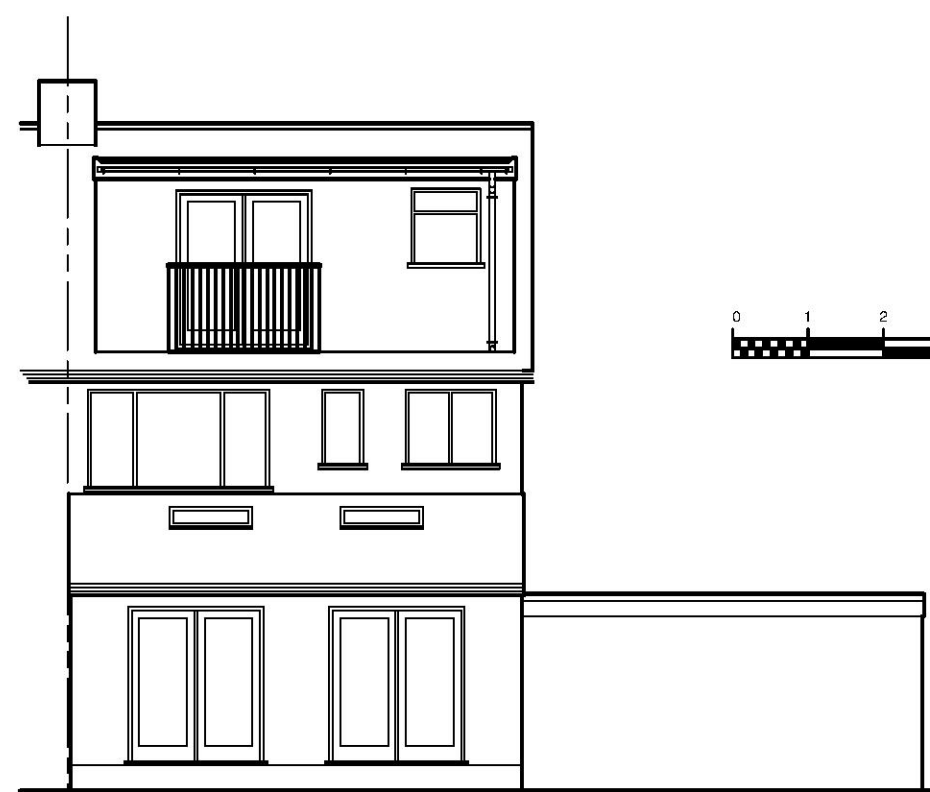


existing rear elevation 1/100

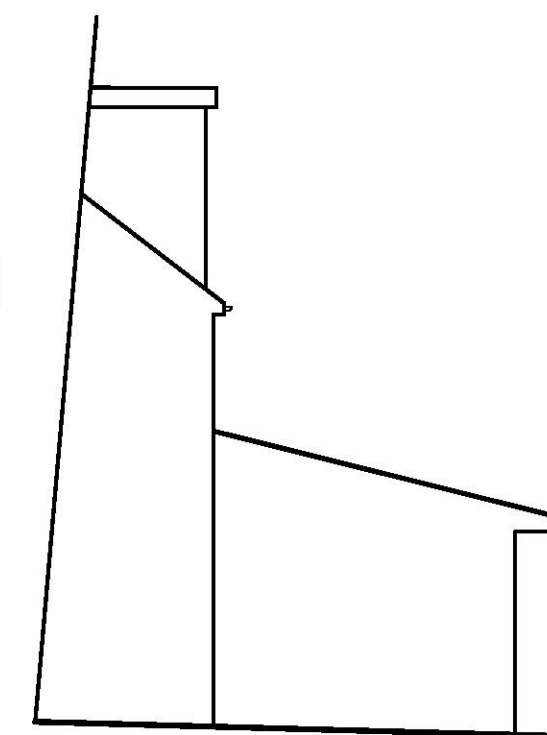

existing side elevation 1/100

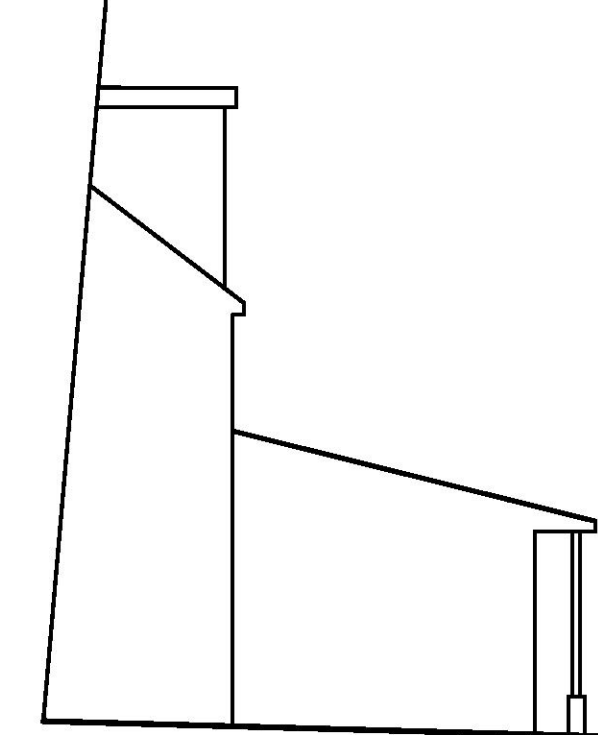

proposed side elevation 1/100

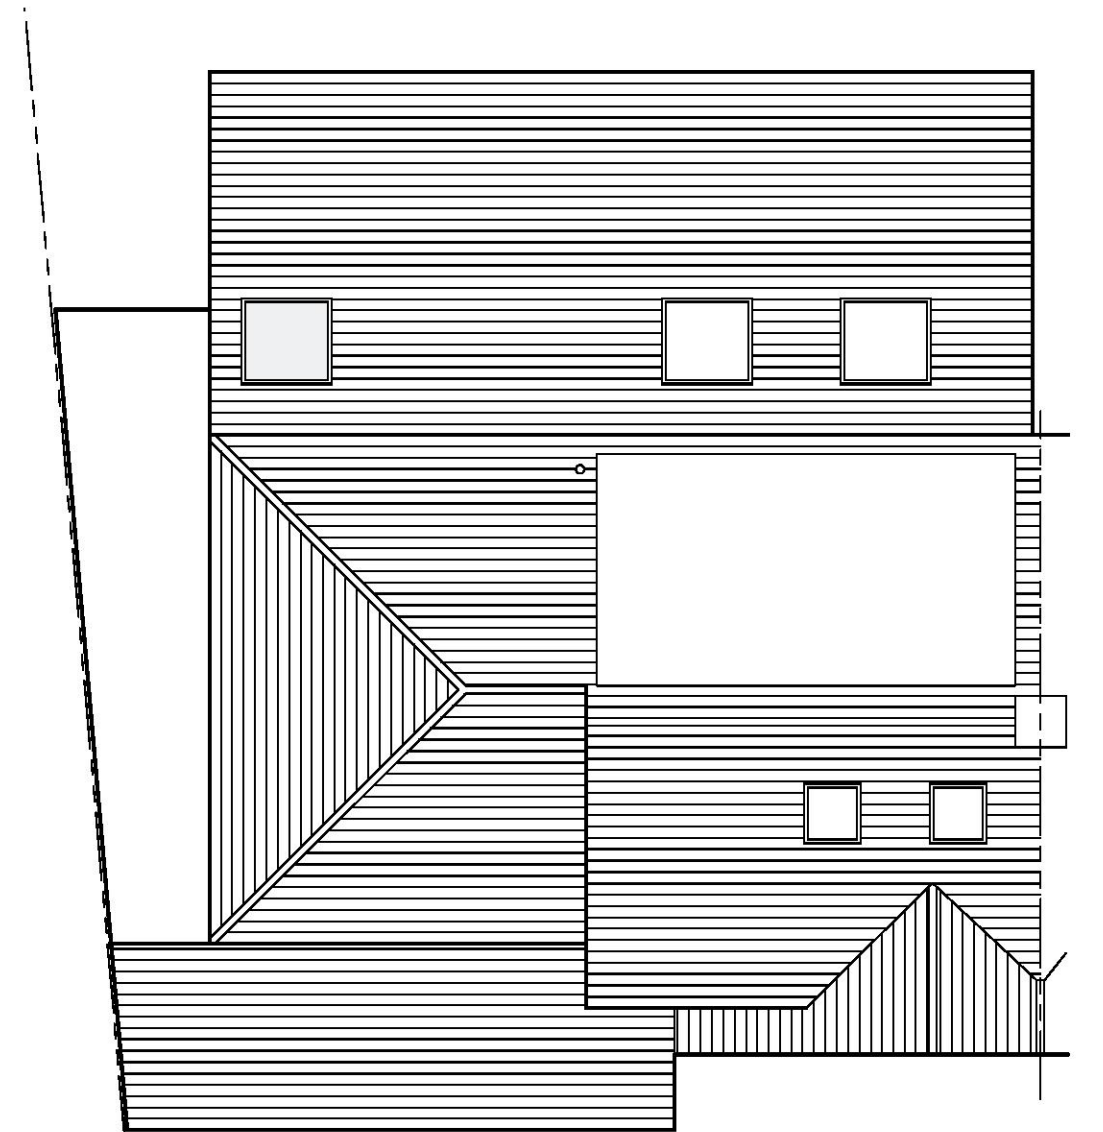

proposed roof plan 1/100



proposed front elevation 1/50

ground level is approximately 40m AOD
Ground floor level will be approximately 15cm higher
First floor level will be approximately 2.9m higher
Roof level will be approximately 8.55m higher

Project : Two storey side extension
Address : 1 Tees Close
Upminster
Client : Mr. Doman & Ms. Beckett
Date : June 2021
Drawing No. : 1765/21/1
Scale @ A1 : 1/50, 1/100

Revisions

--	--

ConstructAid
Architectural and Design Consultants

Tel : 01708-228684