




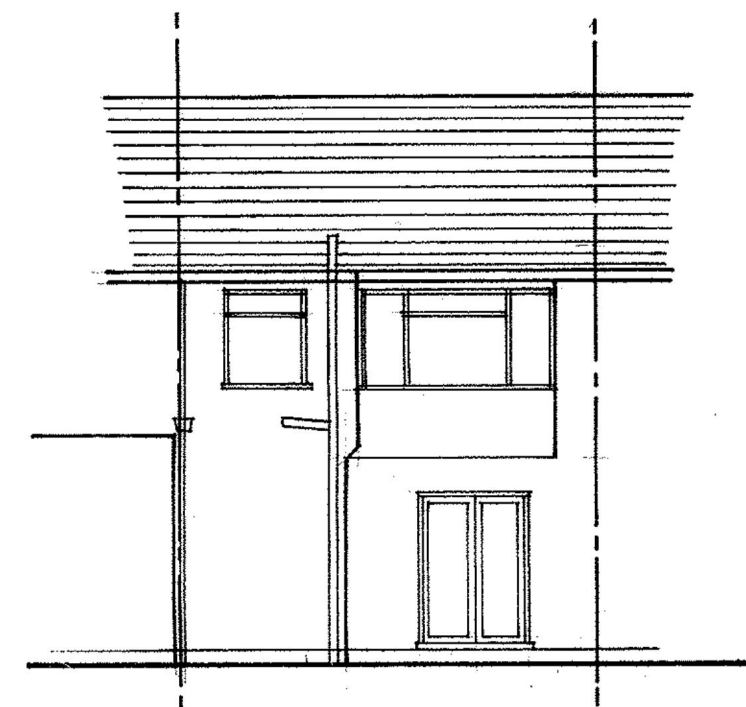


EXISTING REAR ELEVATION

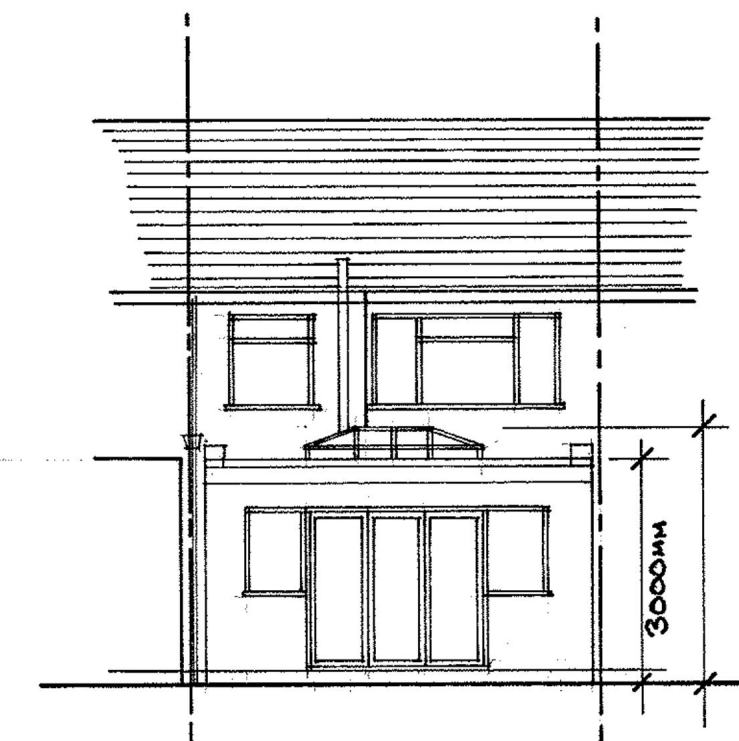


PROPOSED REAR ELEVATION

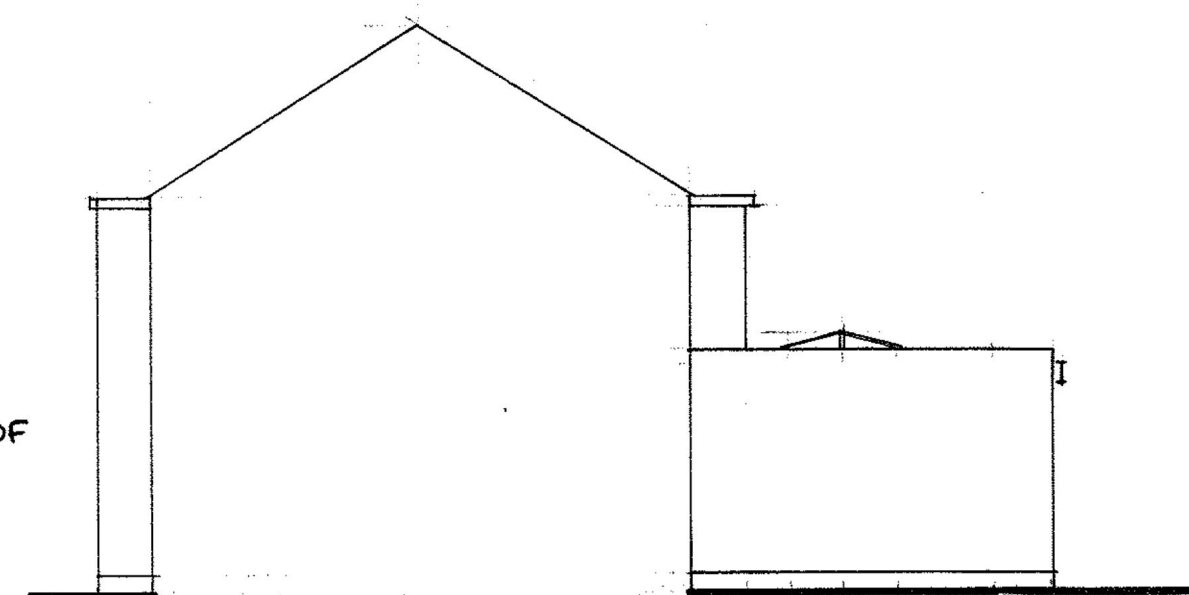


PROPOSED SIDE ELEVATION (EAST)

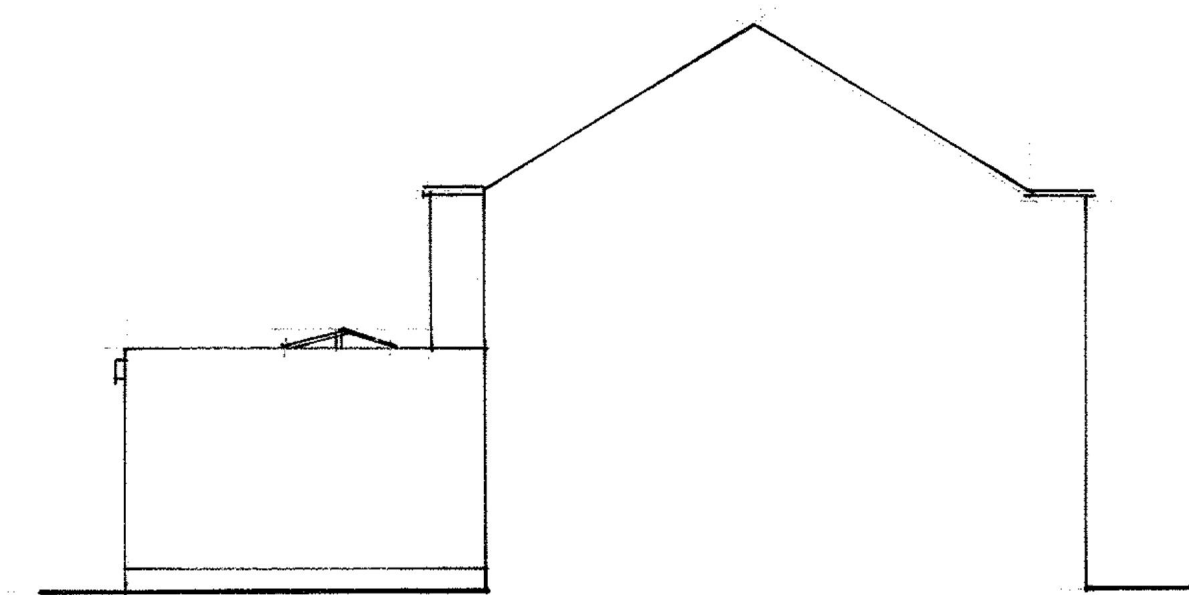


PROPOSED SIDE ELEVATION

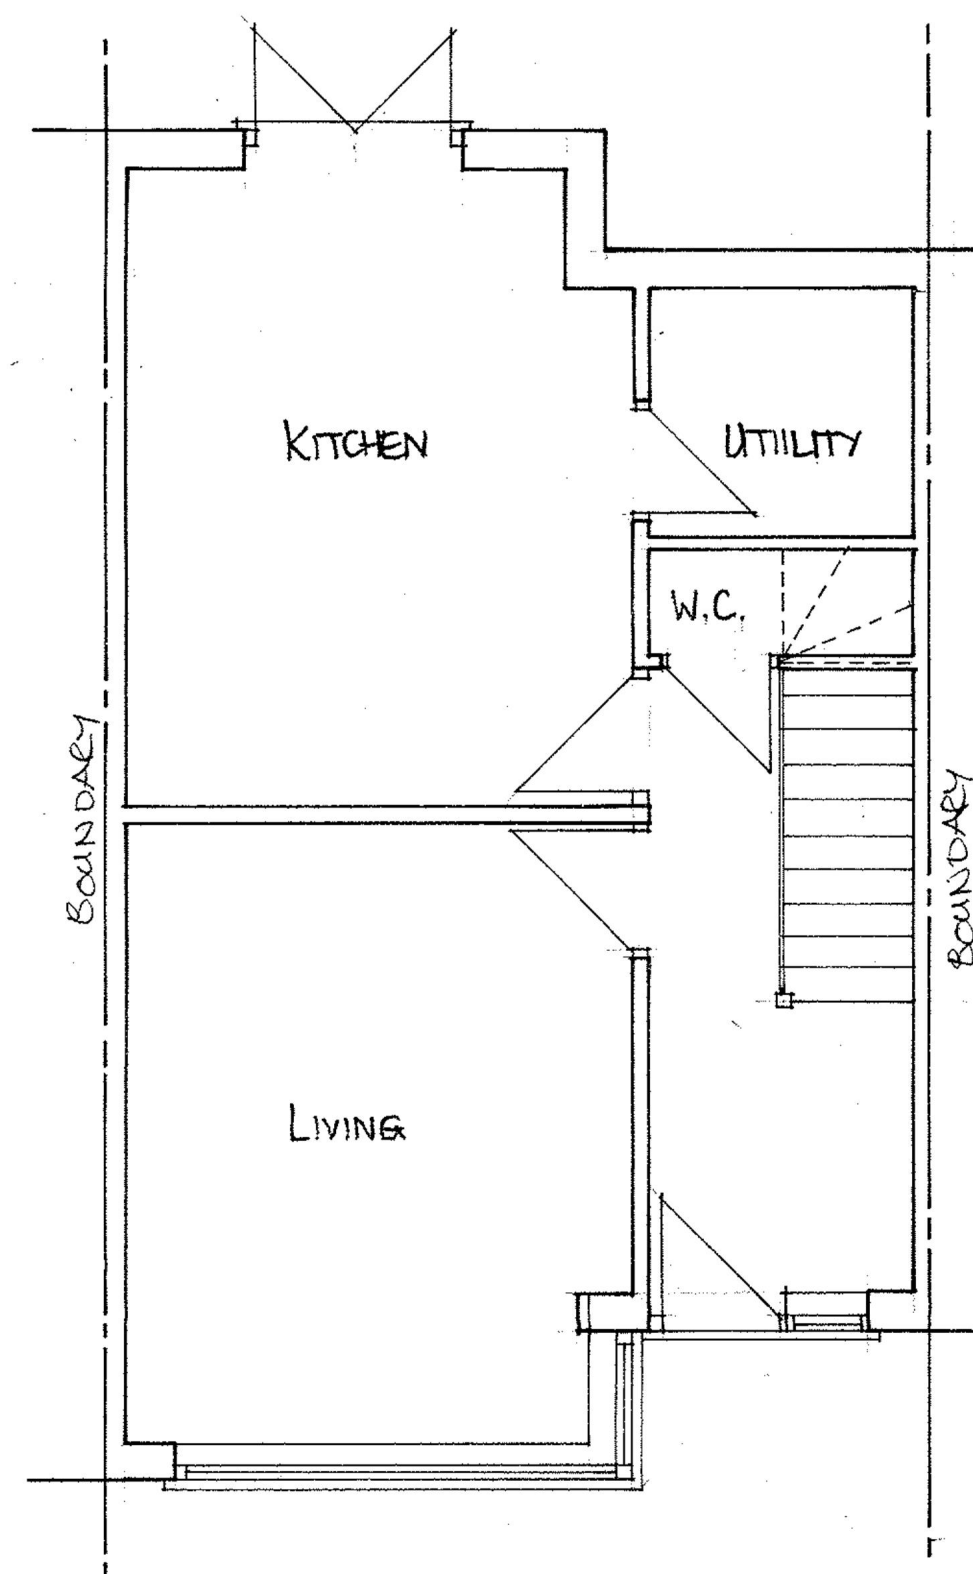

EXISTING GROUND FLOOR PLAN

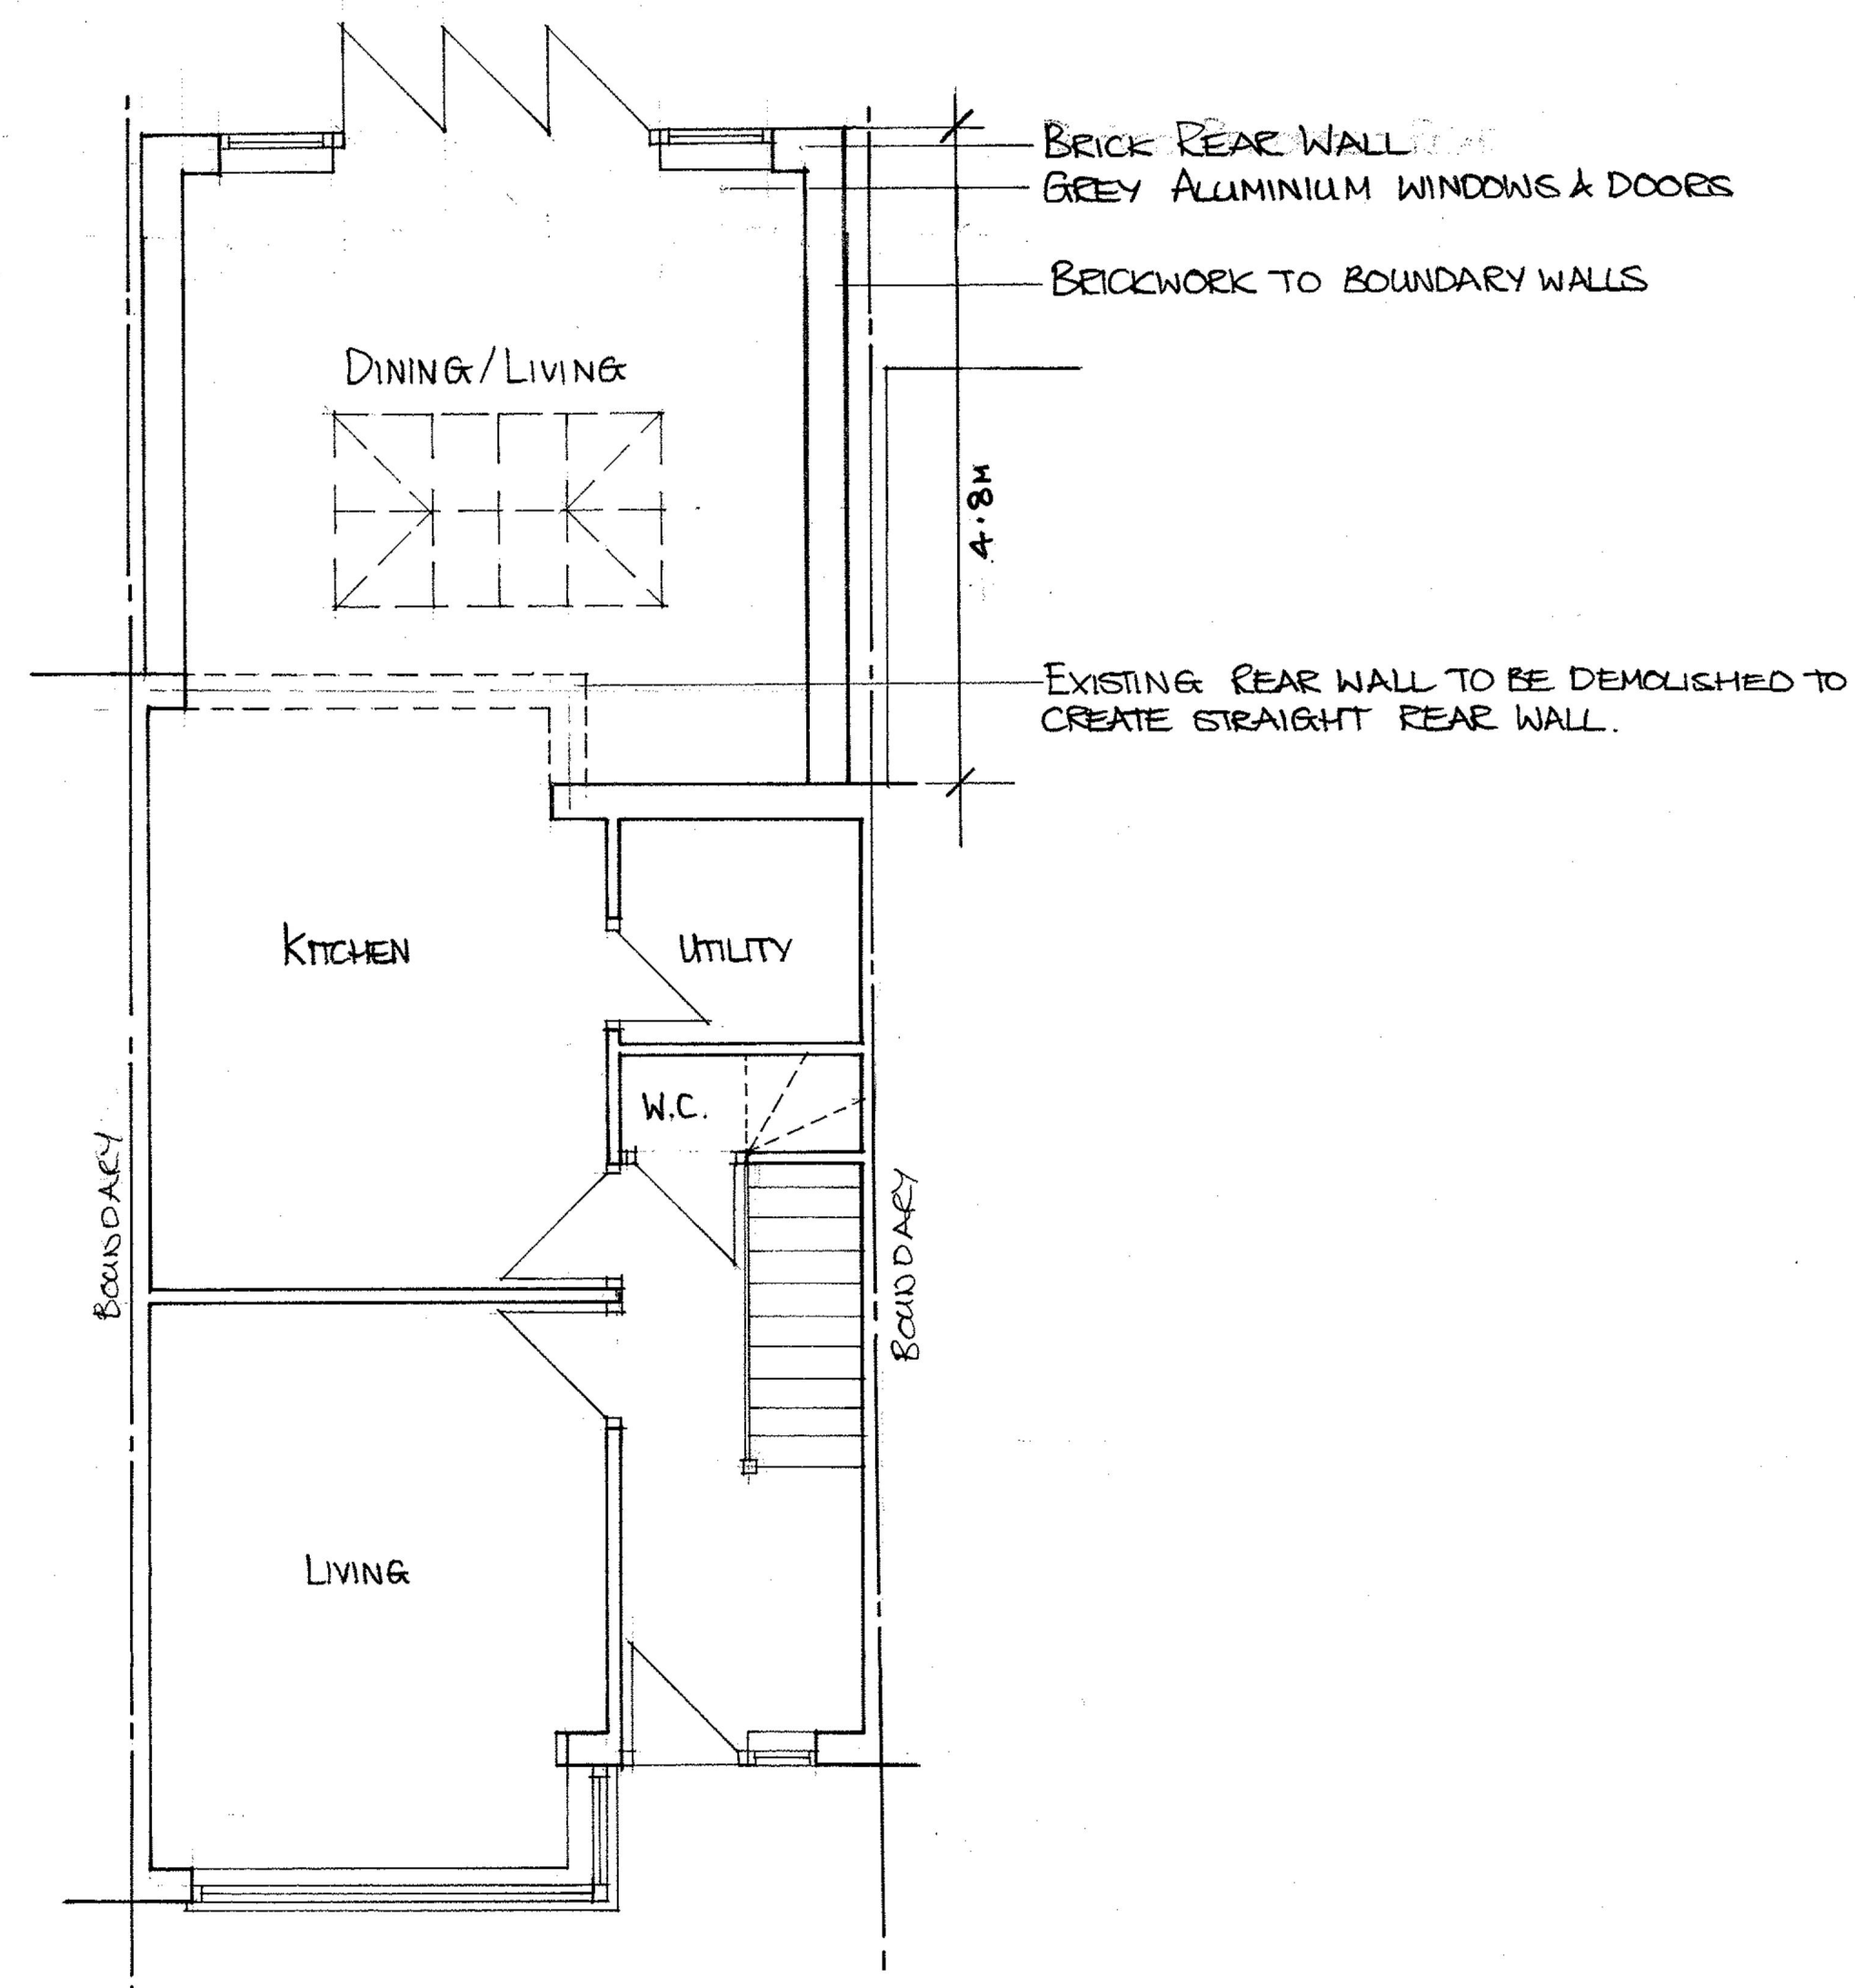

PROPOSED GROUND FLOOR PLAN

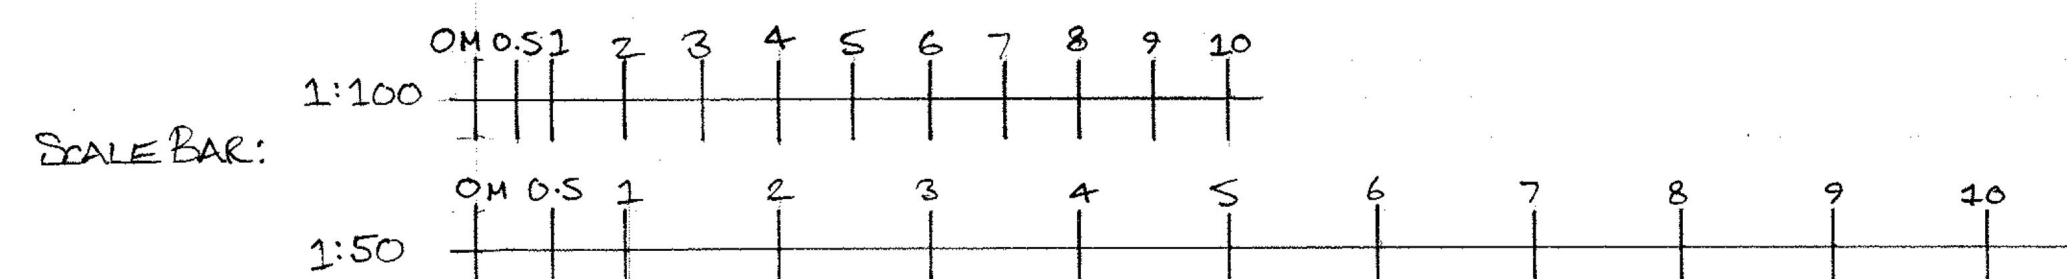

|                                       |                |
|---------------------------------------|----------------|
| PROPOSED SINGLE STOREY REAR EXTENSION |                |
| 138 SUTTONS AVENUE,<br>HORNCHURCH     |                |
| SCALE                                 | : 1:50, 1:100  |
| DATE                                  | : JANUARY 2023 |
| DWG. No.                              | : 01           |
| PAPER SIZE A1                         |                |