


scale
1:50 0 1 2 3m
1:500 0 10 20 30m

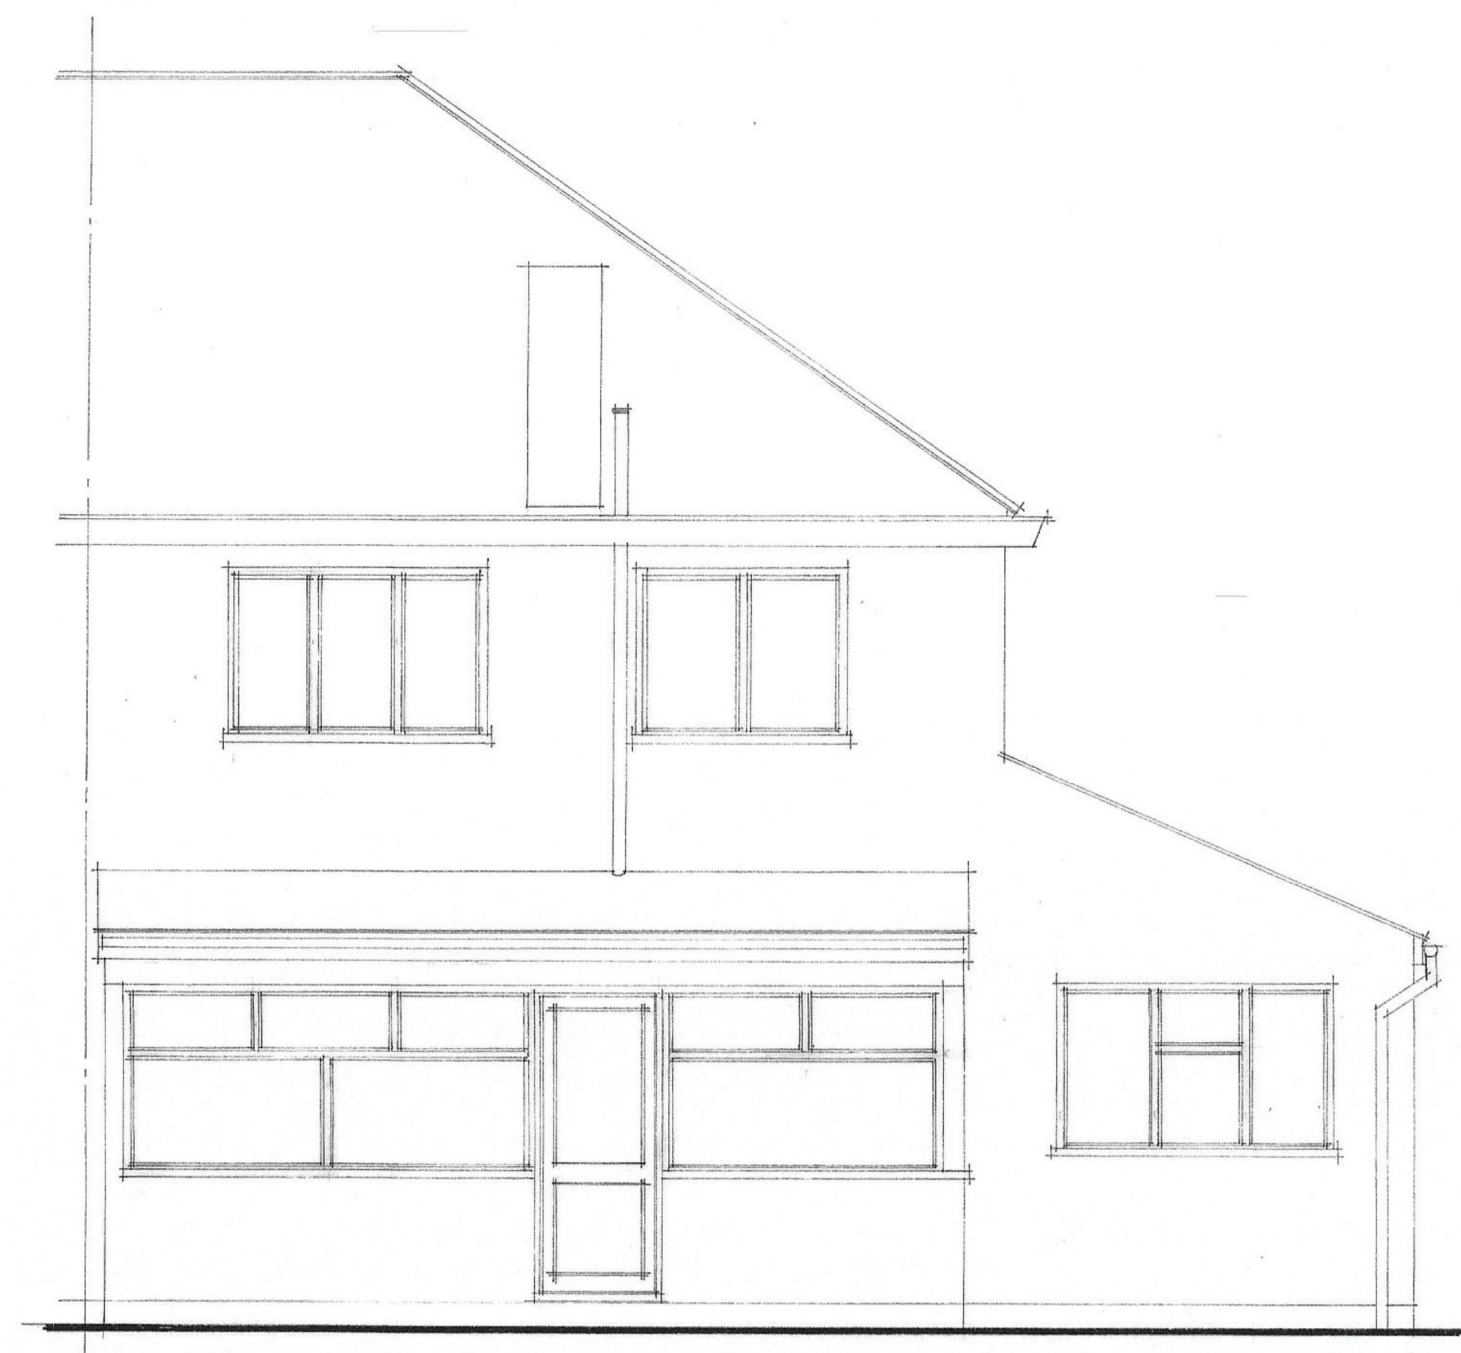


Rear Elevation




Side Elevation




Front Elevation

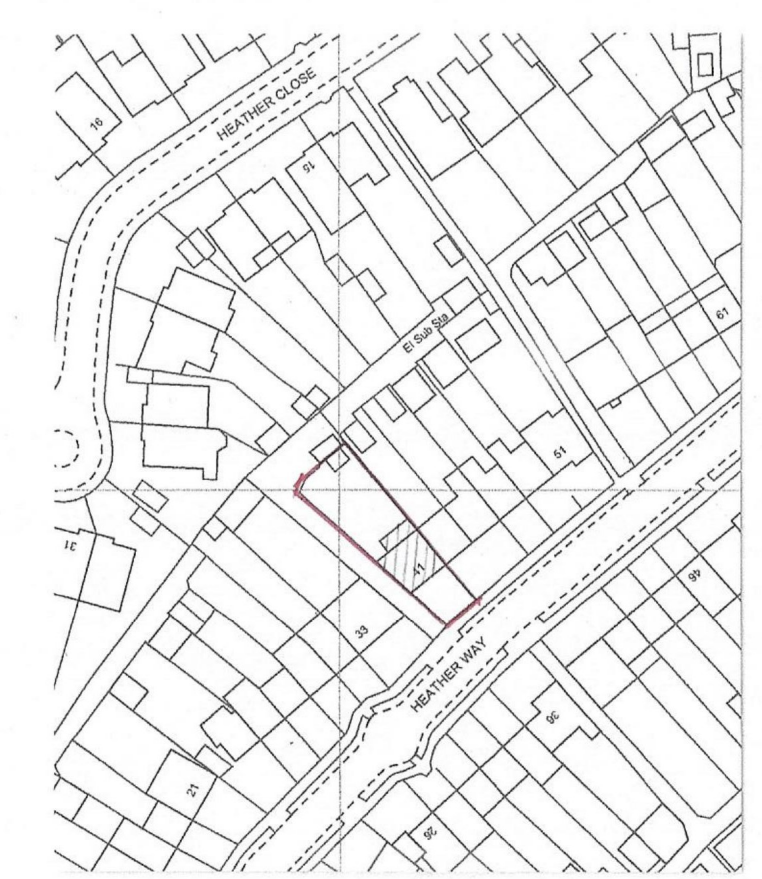


Location Plan 1:1250

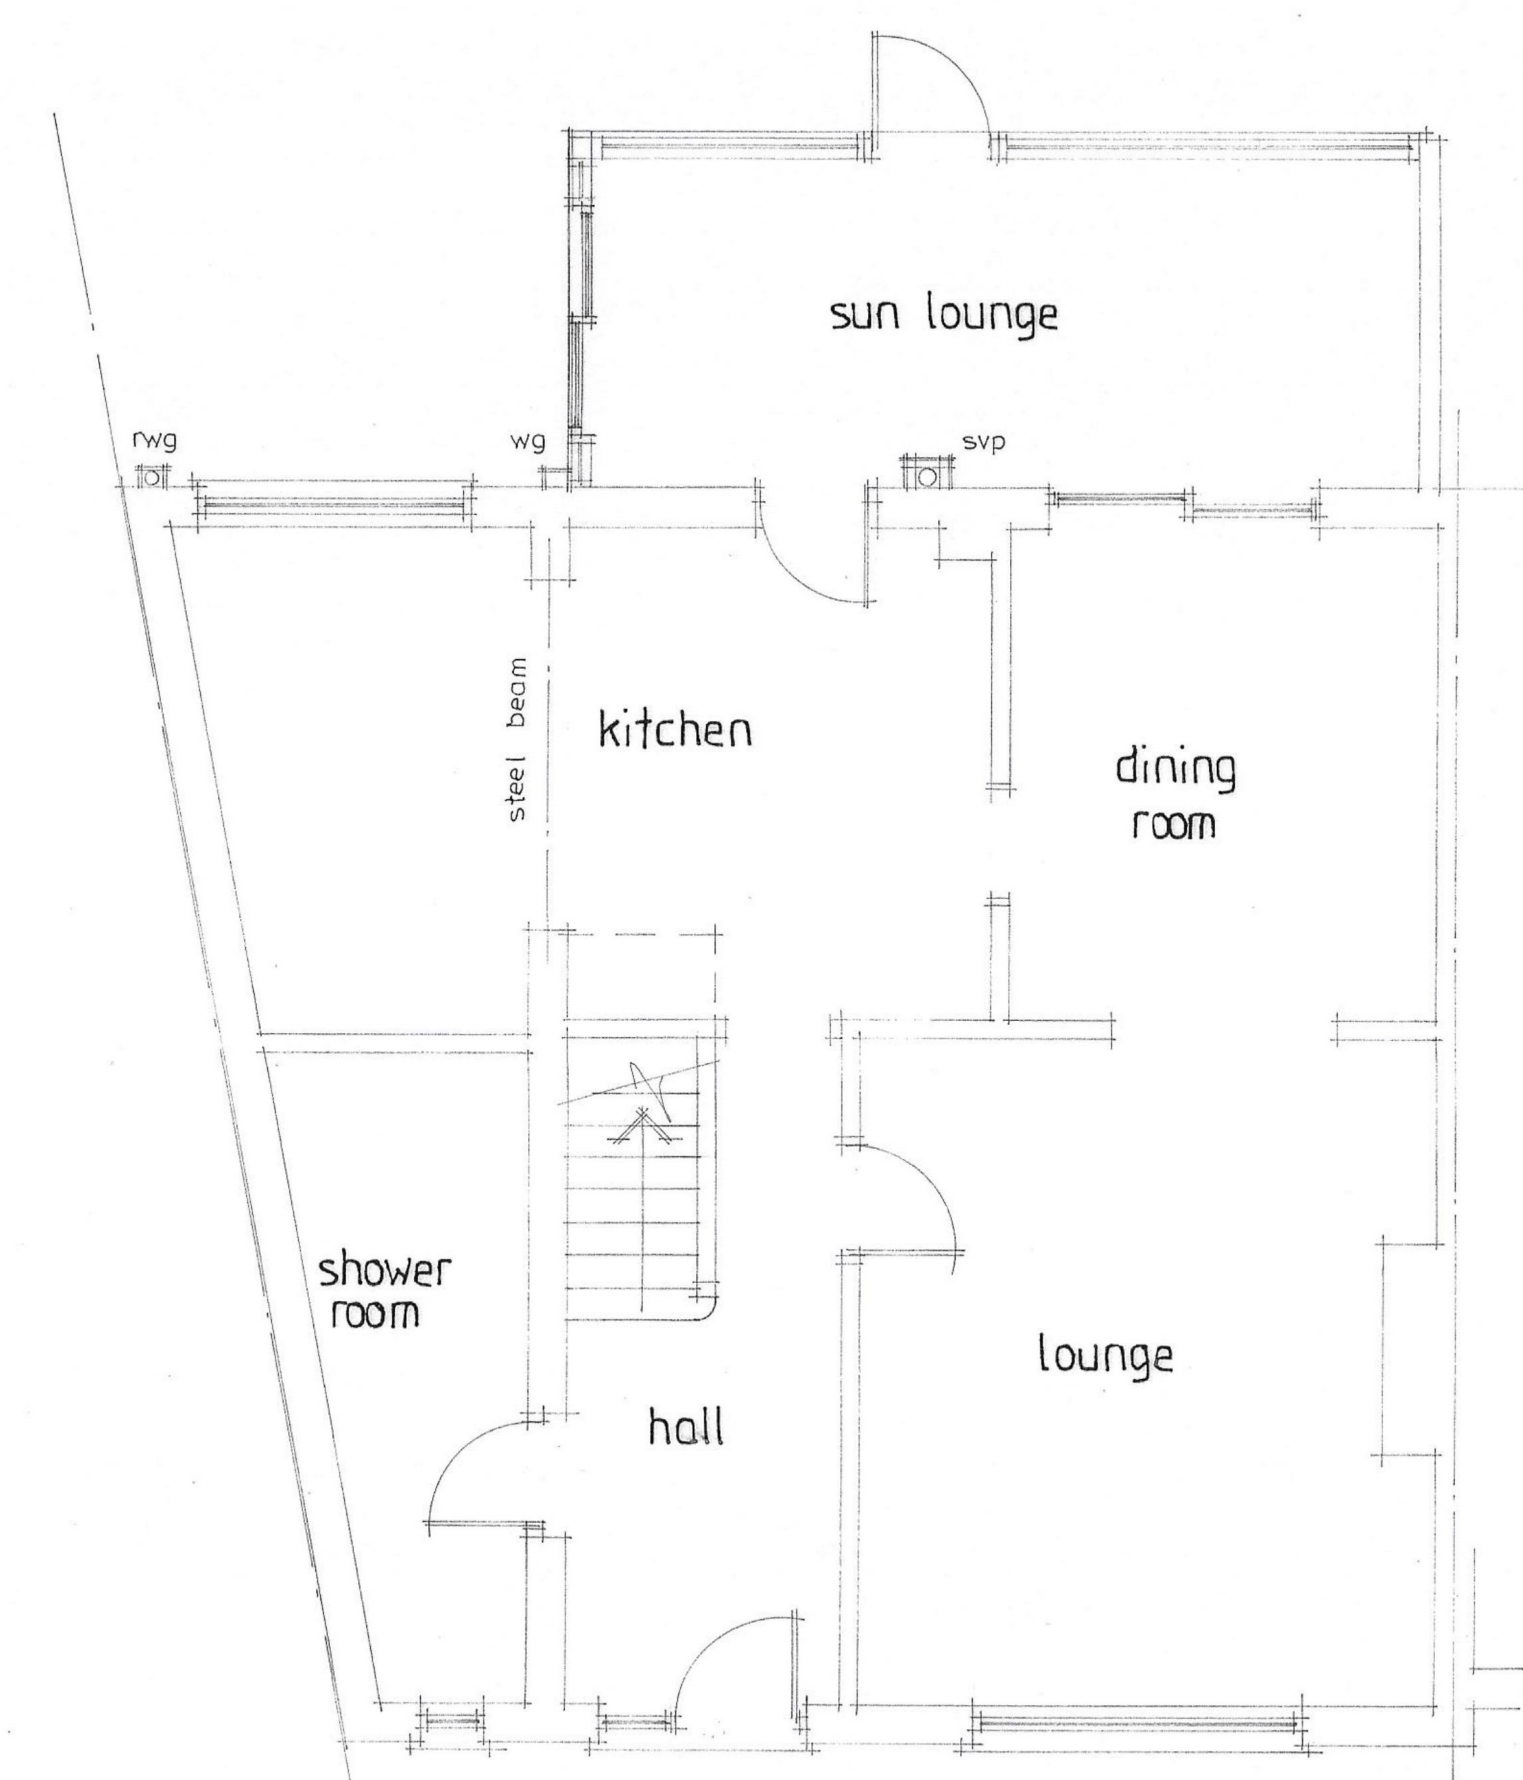

Ground Floor Plan

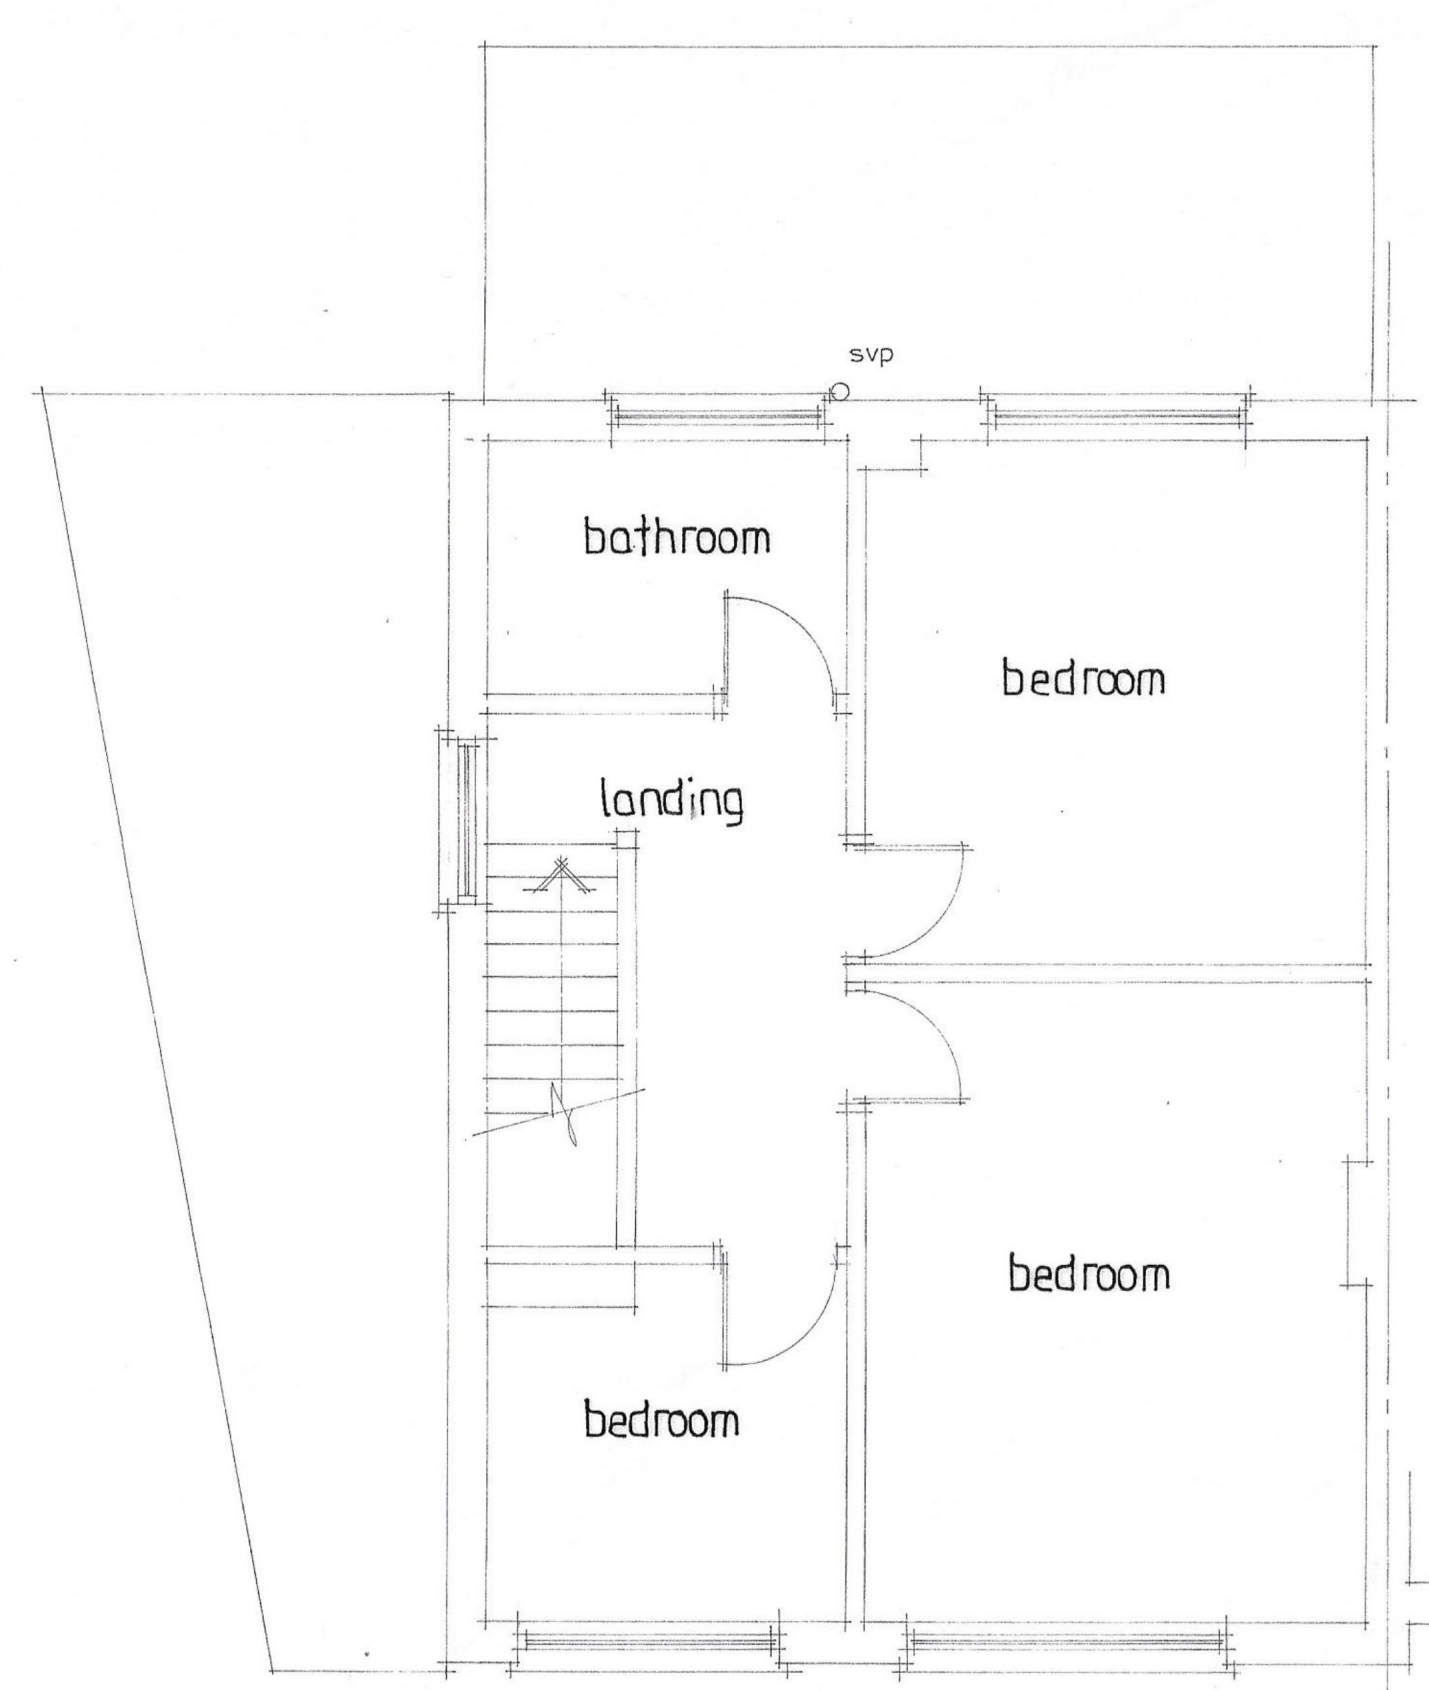

First Floor Plan

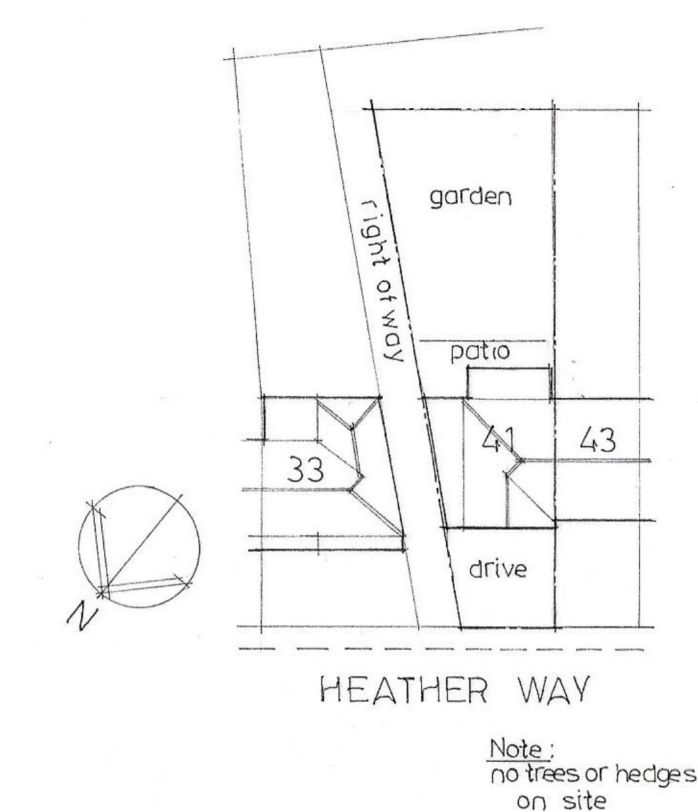

Site Plan 1:500

Dimensions. Do not scale from drawing. All dimensions and levels etc. shall be checked on site and all works carried out in accordance with the local authority approved drawing and specification. Any discrepancies to be reported immediately.

Contractor obligations: The whole of the works shall be carried out strictly in accordance with the contract documents specification and all prevailing building and planning regulations, acts and by-laws. British Standards approved codes of practice and in compliance with the regulations and acts of all public utilities, local authorities, health and safety regulations.

PLAN SERVICES
27, STATION ROAD,
WEST HORNDON,
BRENTWOOD, ESSEX,
CM13 3TL TEL: 01708 227135

project
41 · HEATHER WAY ·
RISE PARK ·
ROMFORD · ESSEX ·
EXISTING PLANS & ELEVATIONS ·




MR & MRS SAVILL ·

date FEB 23

scale 1:50 **drg. no.** 3627-01

NOTE:
existing fenlock concrete guttering to side
+ rear to be removed and replaced with UPVC
fascia board and guttering to match proposed
side extension

scale
1:50 0 1 2 3m
1:500 0 10 20 30m

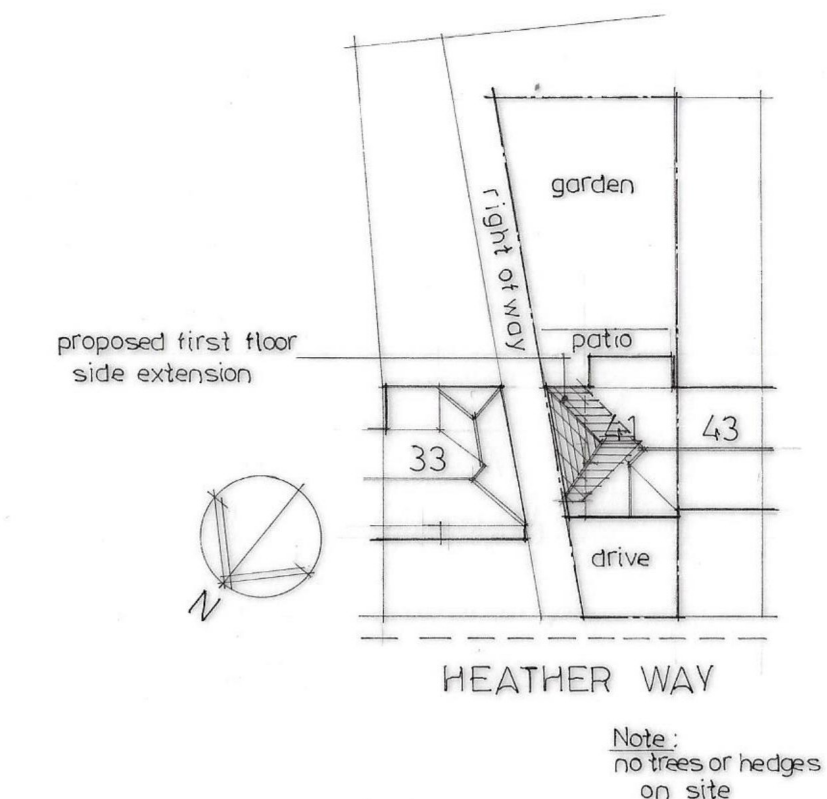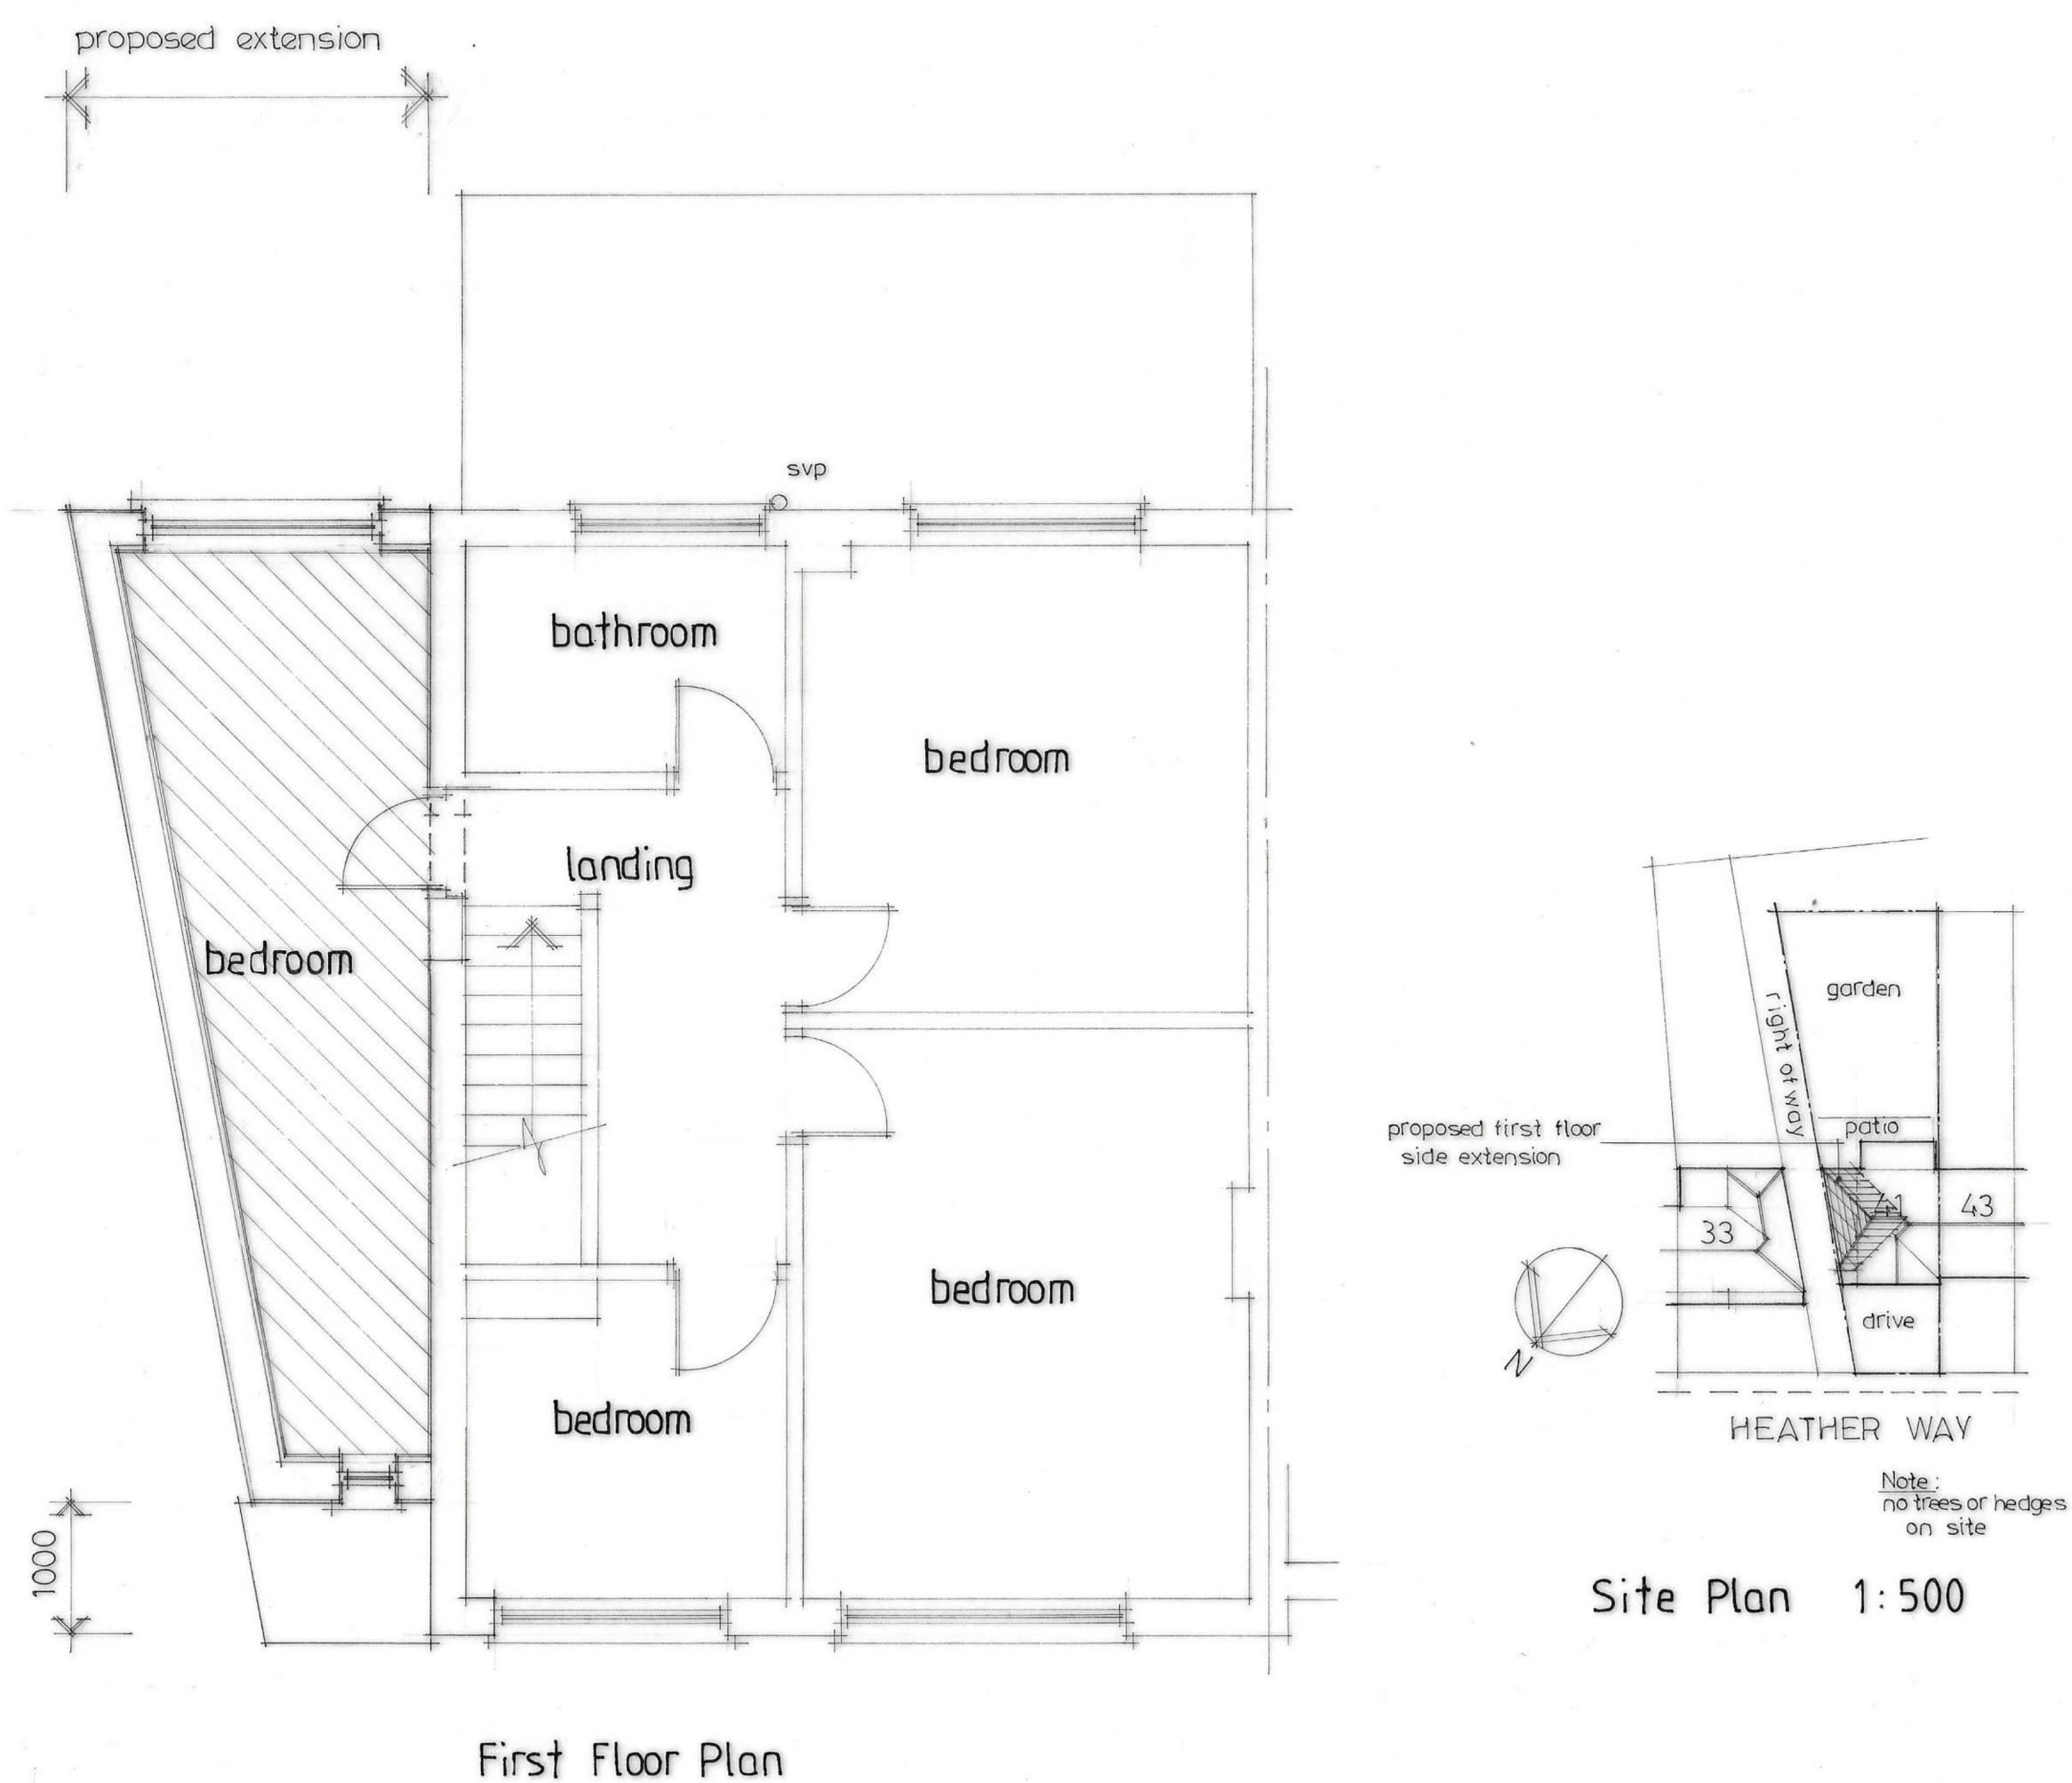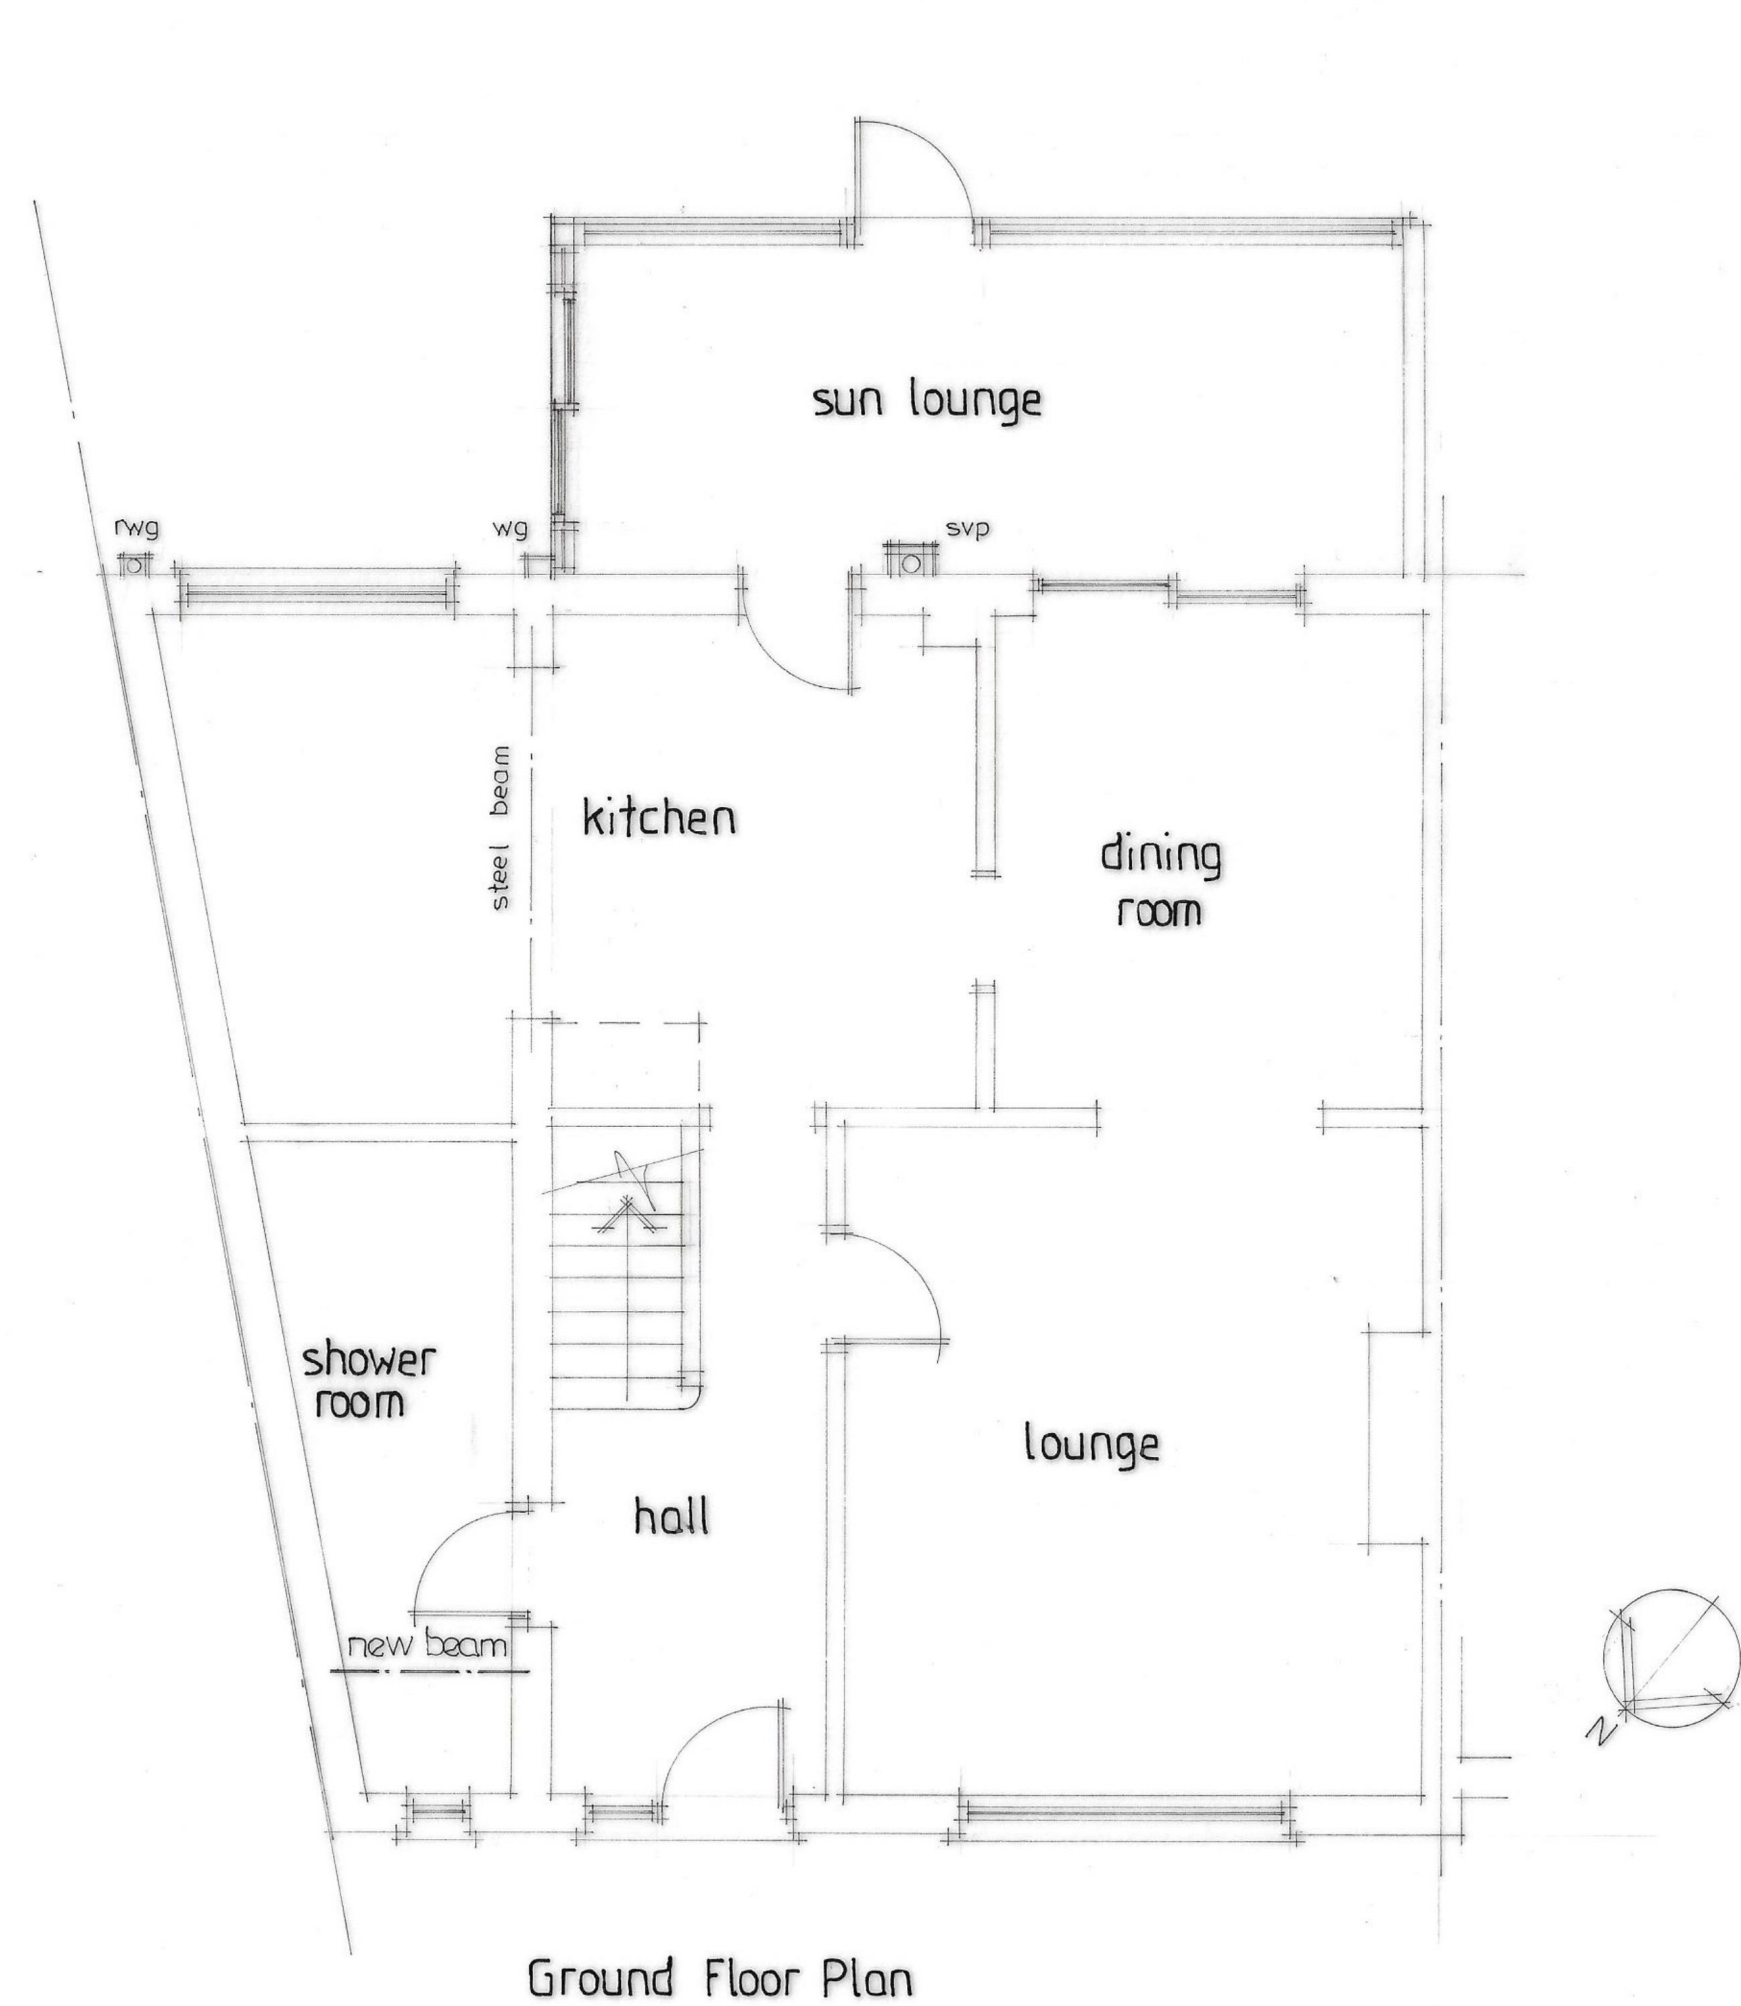

Dimensions. Do not scale from drawing. All dimensions and levels etc. shall be checked on site and all works carried out in accordance with the local authority approved drawing and specification. Any discrepancies to be reported immediately.

Contractor obligations:
The whole of the works shall be carried out strictly in accordance with the contract documents specification and all prevailing building and planning regulations, acts and by-laws, British Standards approved codes of practice and in compliance with the regulations and acts of all public utilities, local authorities, health and safety regulations.

PLAN SERVICES
27, STATION ROAD,
WEST HORNDON,
BRENTWOOD, ESSEX,
CM13 3TL TEL: 01708 227135

project
41 · HEATHER WAY ·
RISE PARK ·
ROMFORD · ESSEX ·
PROPOSED FIRST FLOOR
SIDE EXTENSION ·

PROPOSED PLANS & ELEVATIONS ·

date FEB 23

scale 1:50 drg. no. 3627-02