




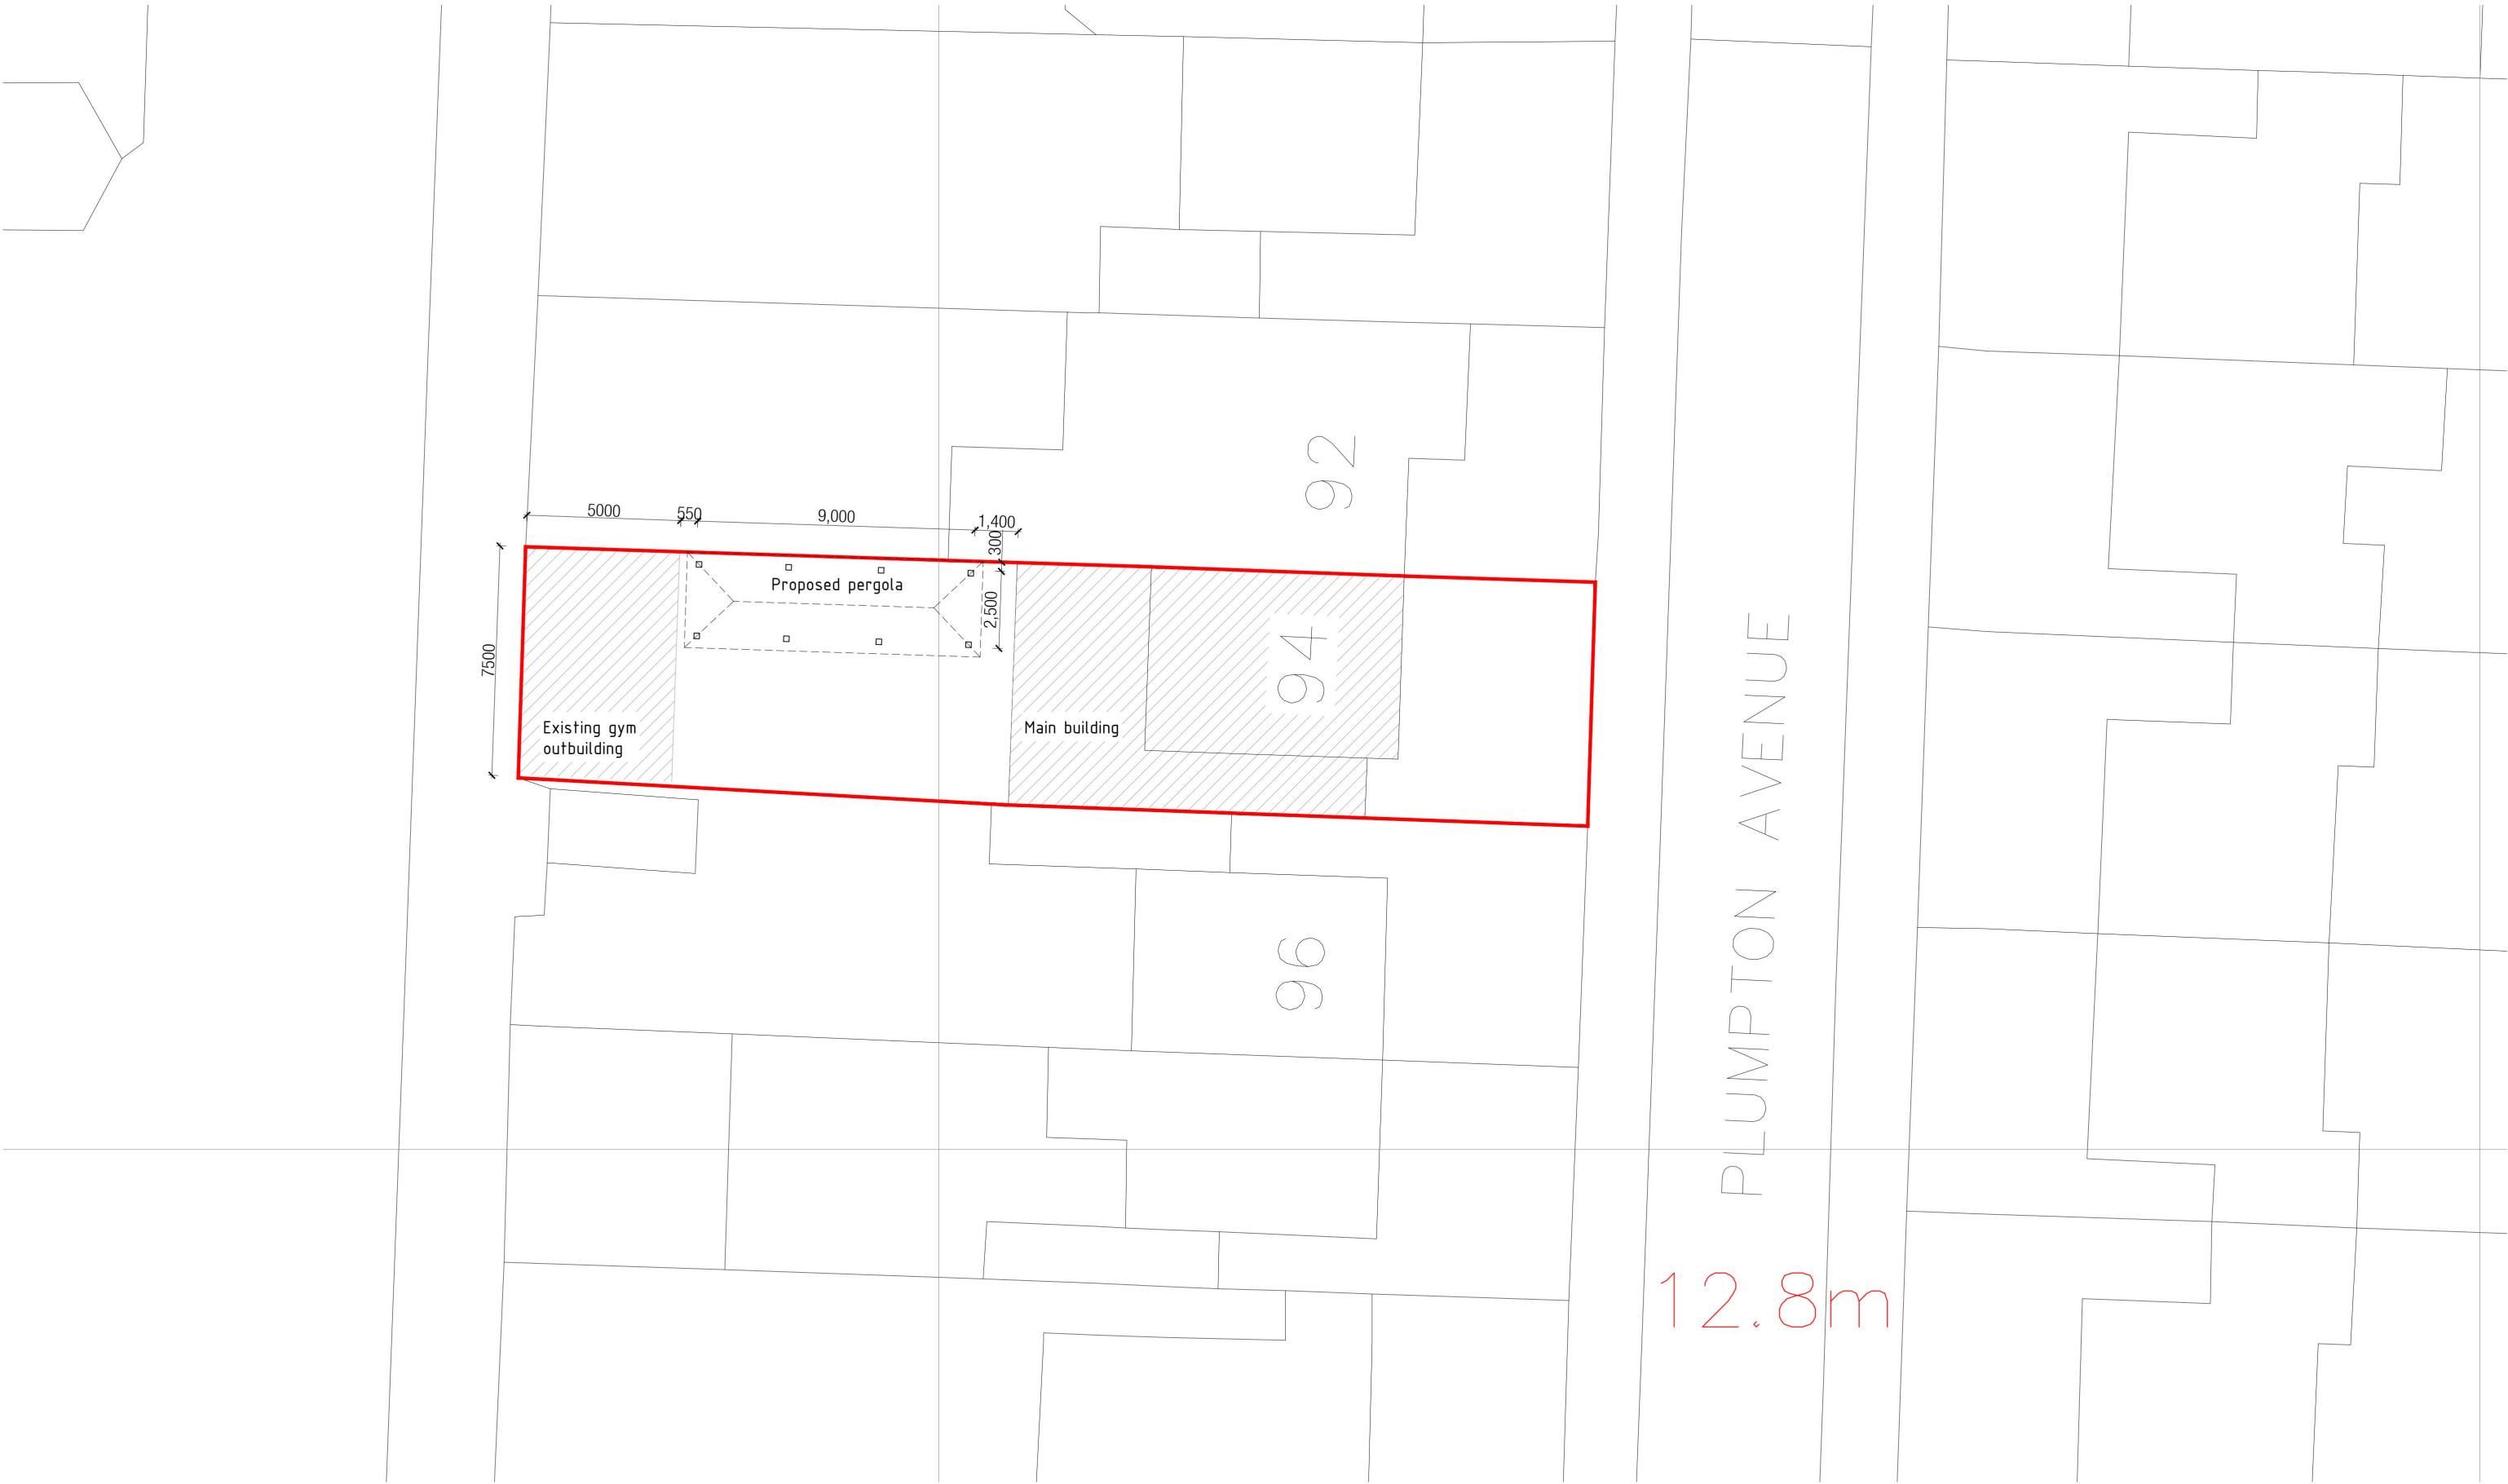


Block plan - Proposed

 


Project name: 94 Plumpton Avenue	Project address: 94 Plumpton Avenue, Hornchurch RM12 6BD, UK	Project number: 3094	Date: -	Revision: 27 02 2023
Client: Rimantas Stalmokas	203-2a Church Road SE19 2PS London telephone: 079499 84502 email: studio@bavarskis.co.uk	Stage: Planning	Drawing name: Block plan - Proposed	
		Drawing number: Block - 101	Format: A3	Scale: 1:200

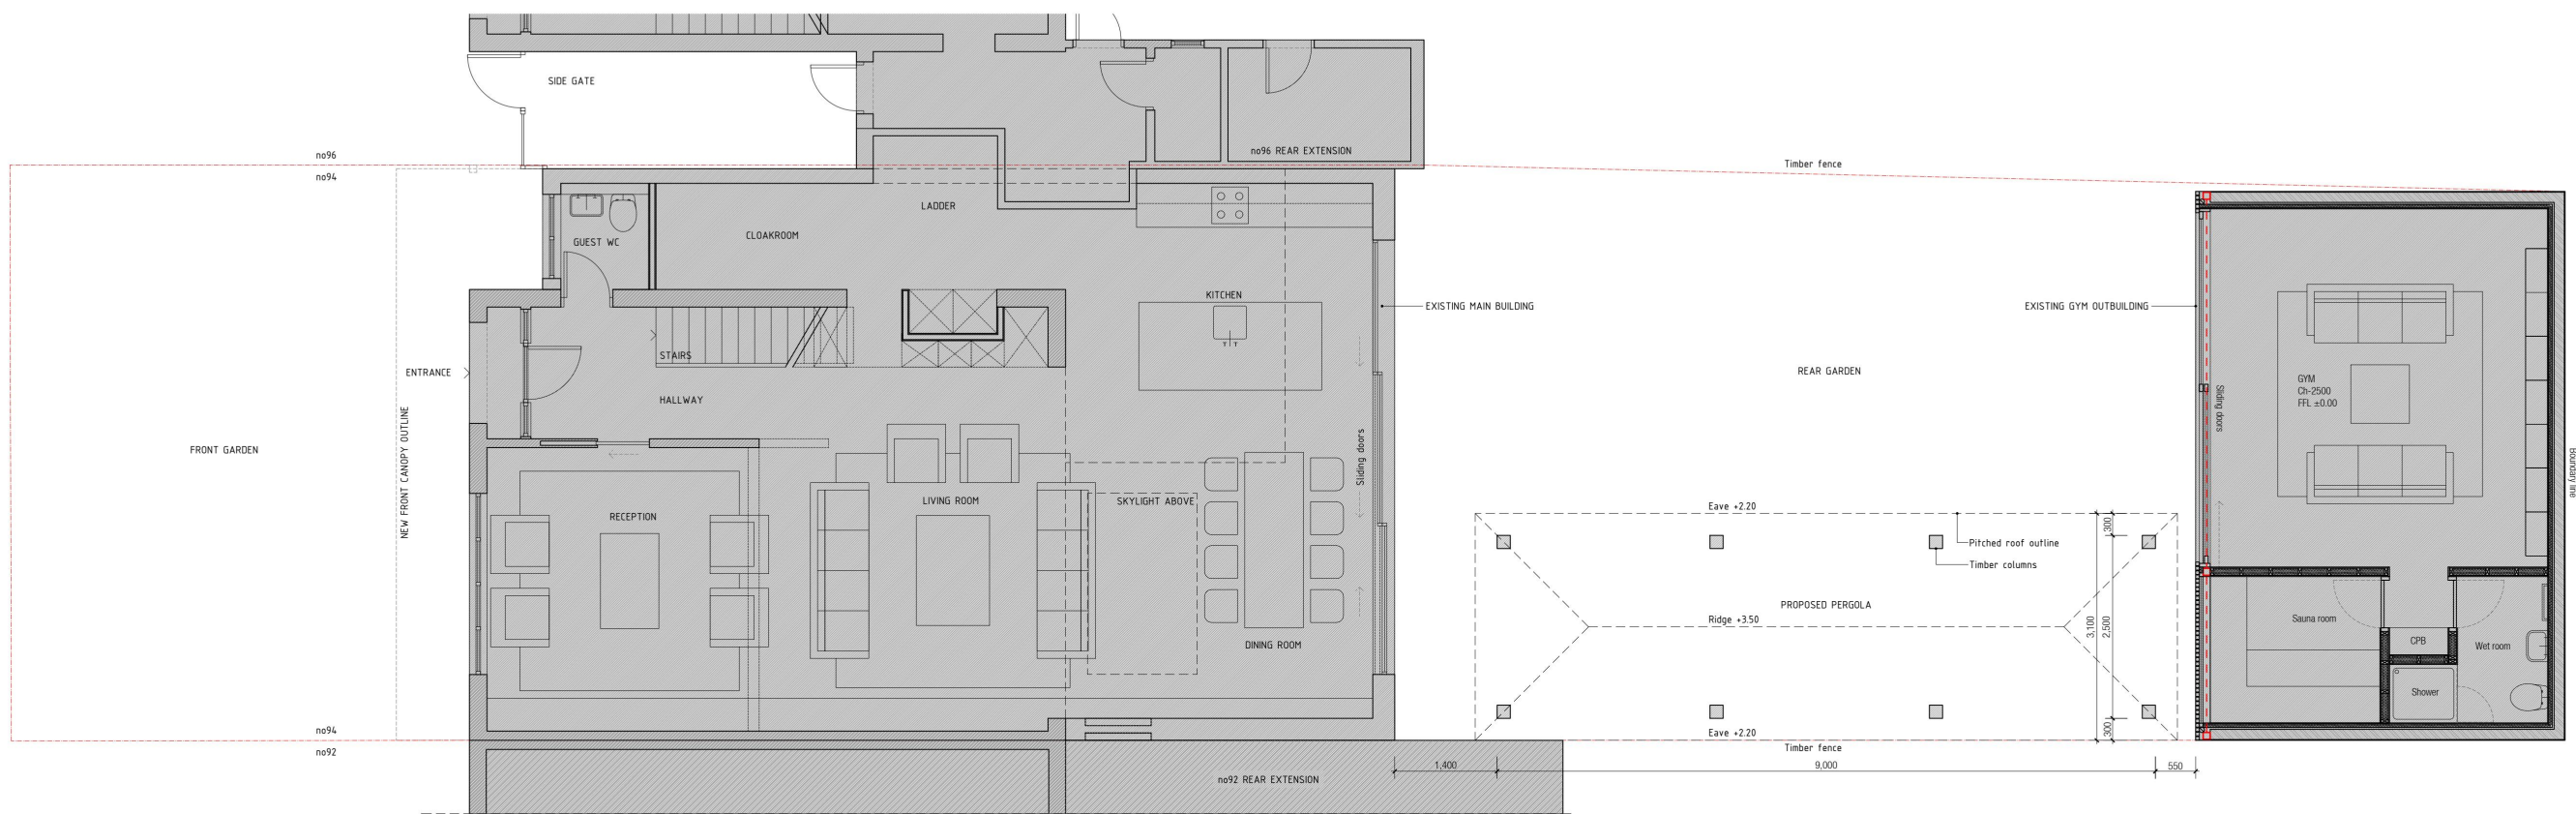

Ground floor plan - Proposed

 

Project name: 94 Plumpton Avenue	Project address: 94 Plumpton Avenue, Hornchurch RM12 6BD, UK	Project number: 3094	Date: -	Revision: 27 02 2023
Client: Rimantas Stalmokas		Stage: Planning		
	203-2a Church Road SE19 2PS London telephone: 079499 84502 email: studio@bavarskis.co.uk	Drawing name: Ground floor plan - Proposed		
		Drawing number: PRO - 101	Format: A3	Scale: 1:100

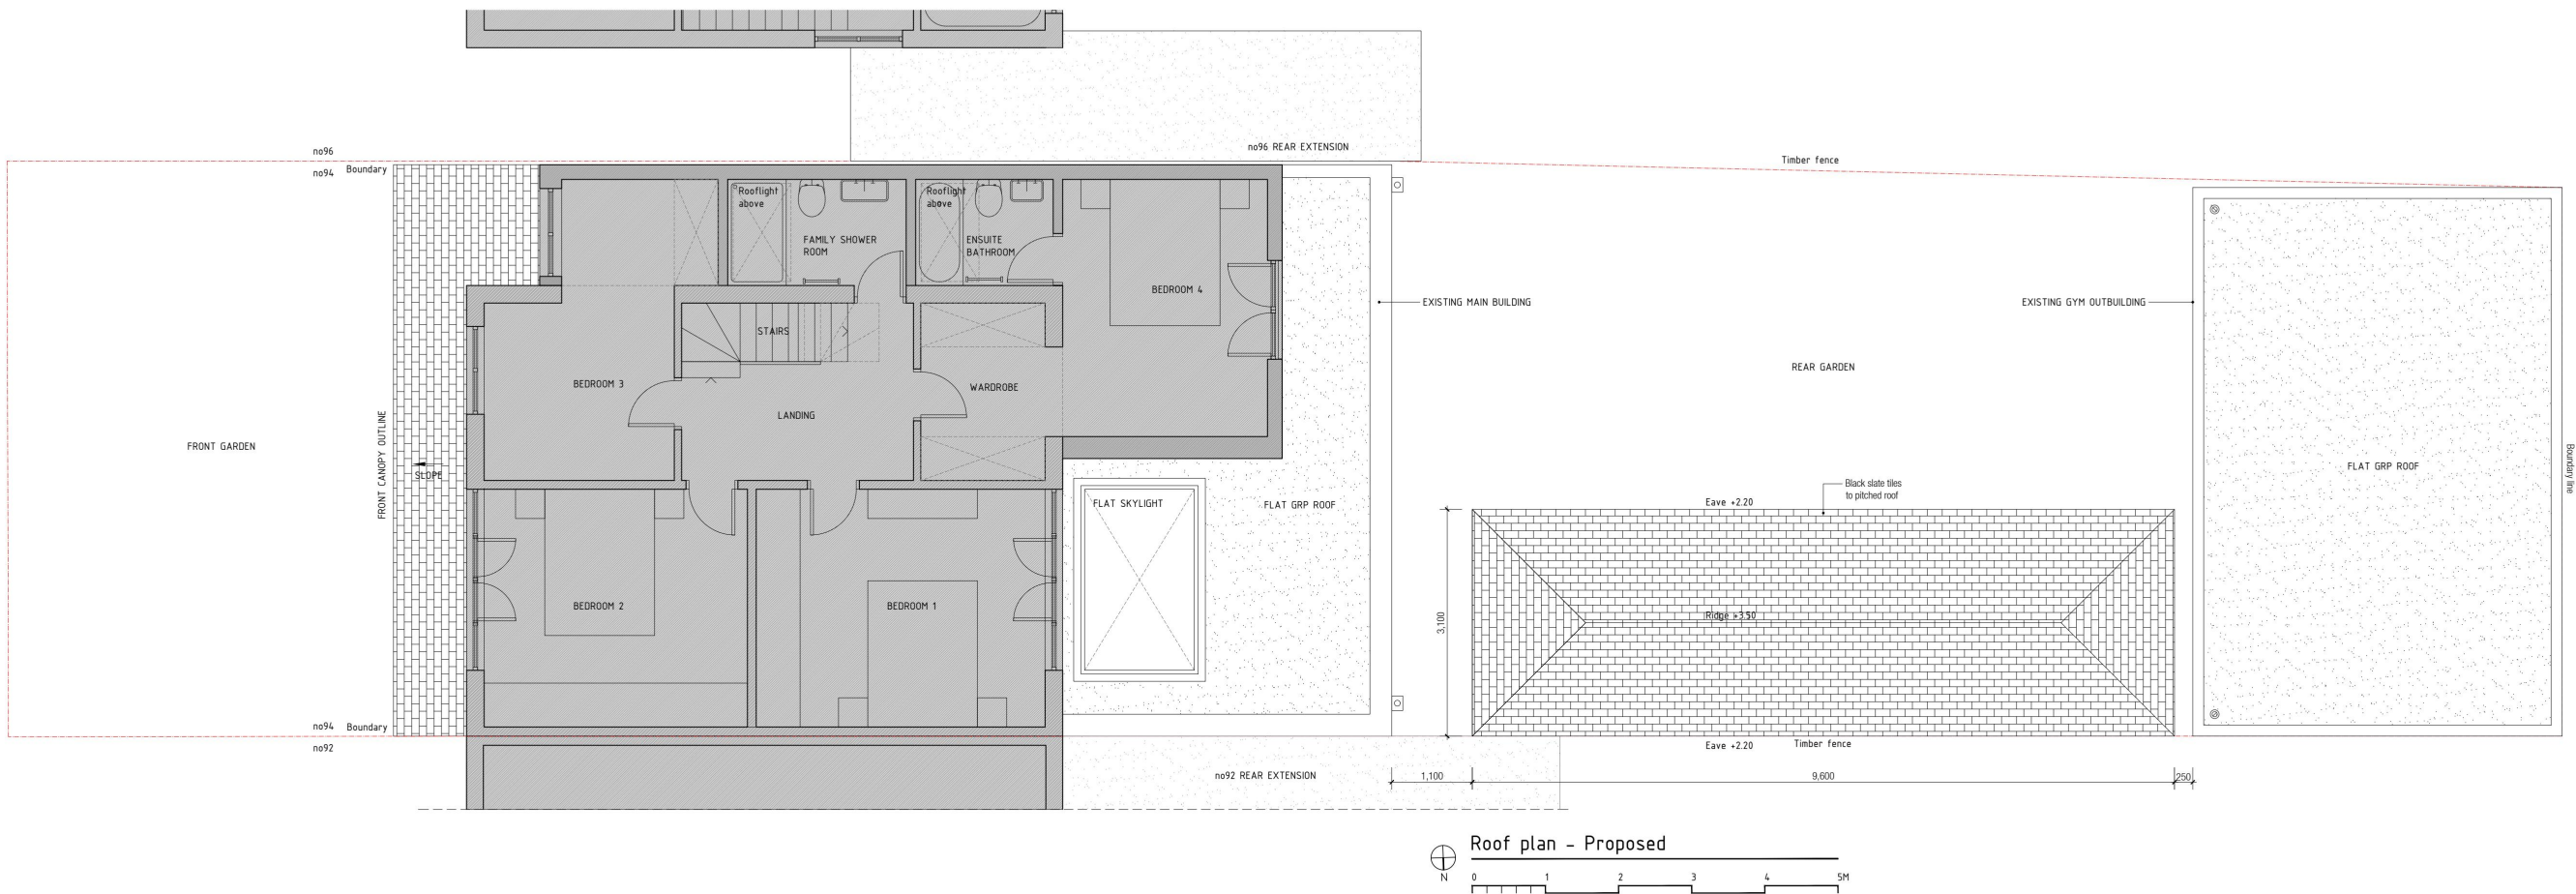

Roof plan – Proposed

Project name:
94 Plumpton Avenue

Client:
Rimantas Stalmokas

Project address:
94 Plumpton Avenue,
Hornchurch RM12 6BD,
UK

203-2a Church Road
SE19 2PS London
telephone: 079499 84502
email: studio@bavarskis.co.uk

Project number:
3094

Stage:
Planning

Drawing name:
Roof plan - Proposed


Drawing number:
PRO - 102

Date:
-



Format:
A3

Revision:
27 02 2023



Scale:
1:100

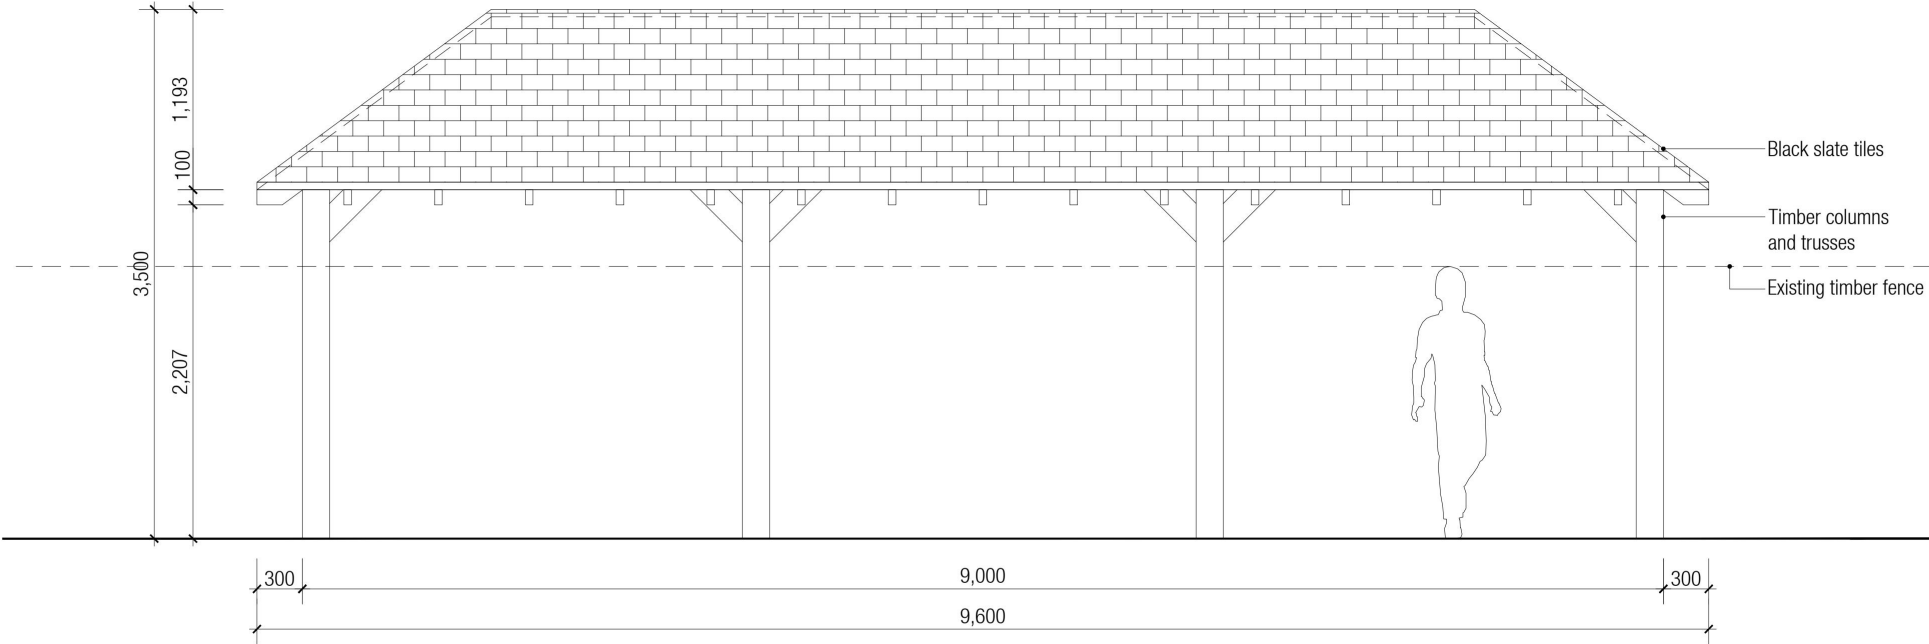



North elevation - Proposed

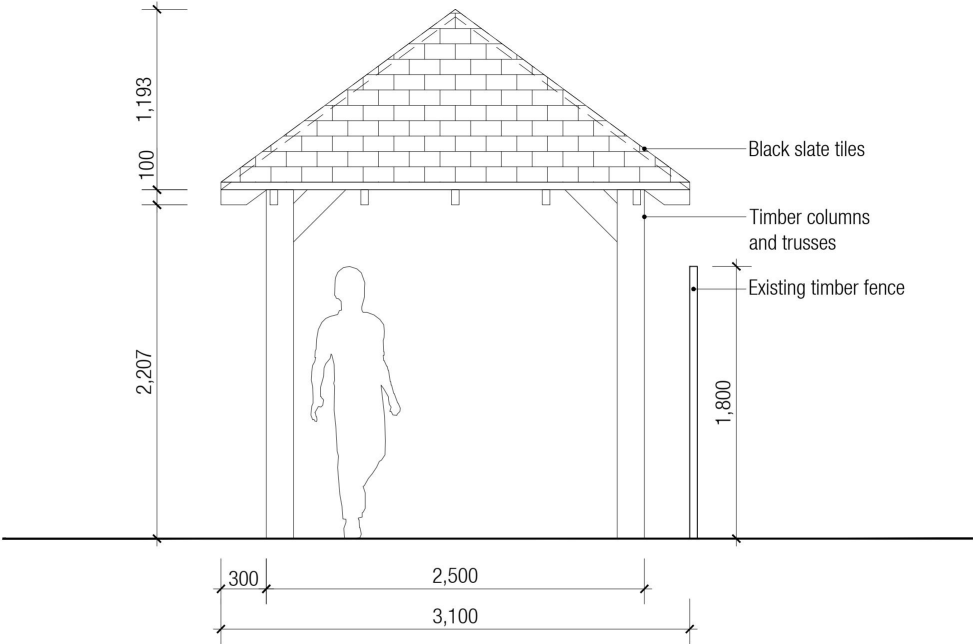 


East elevation - Proposed

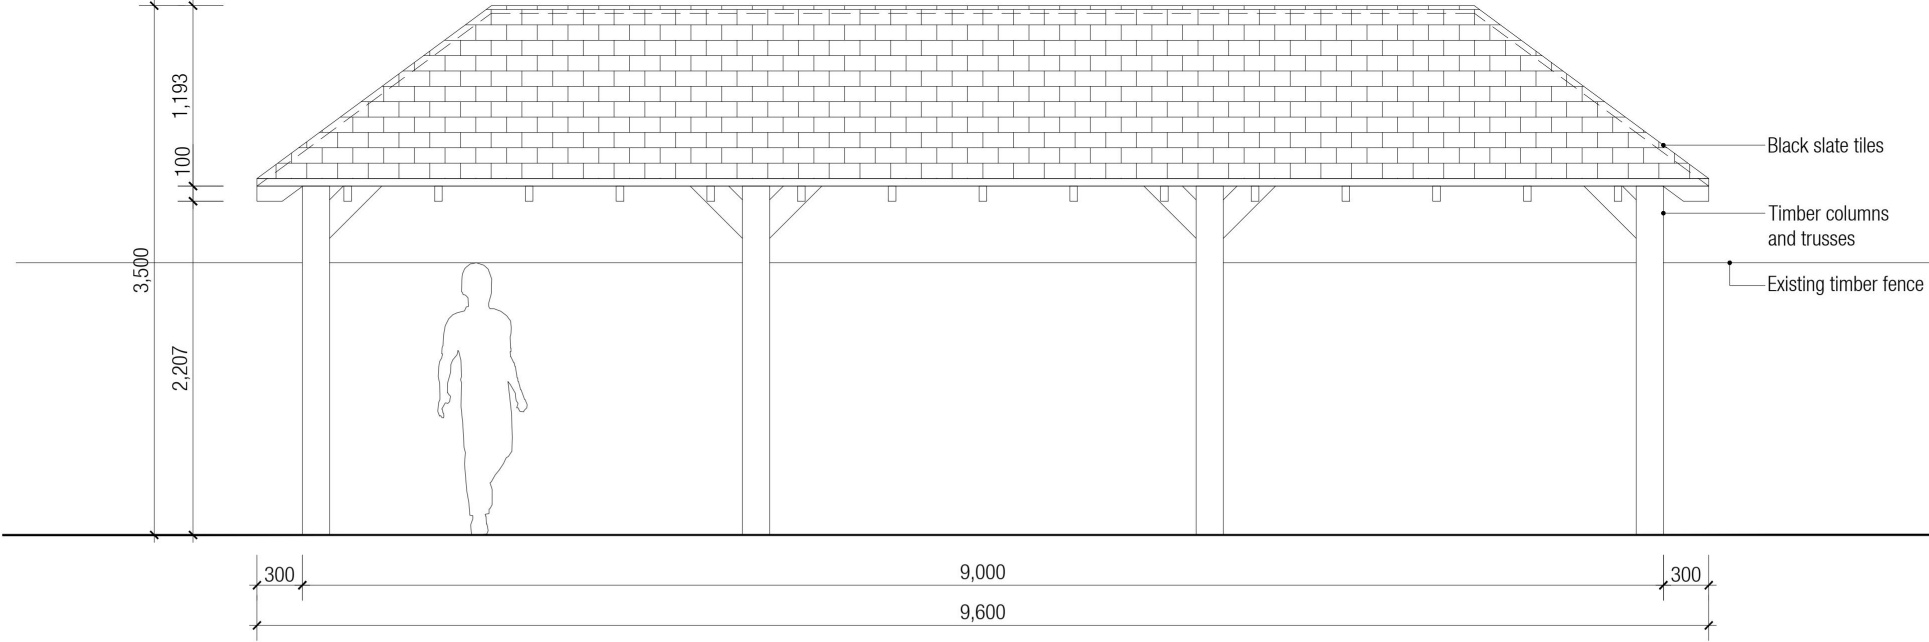 


South elevation - Proposed

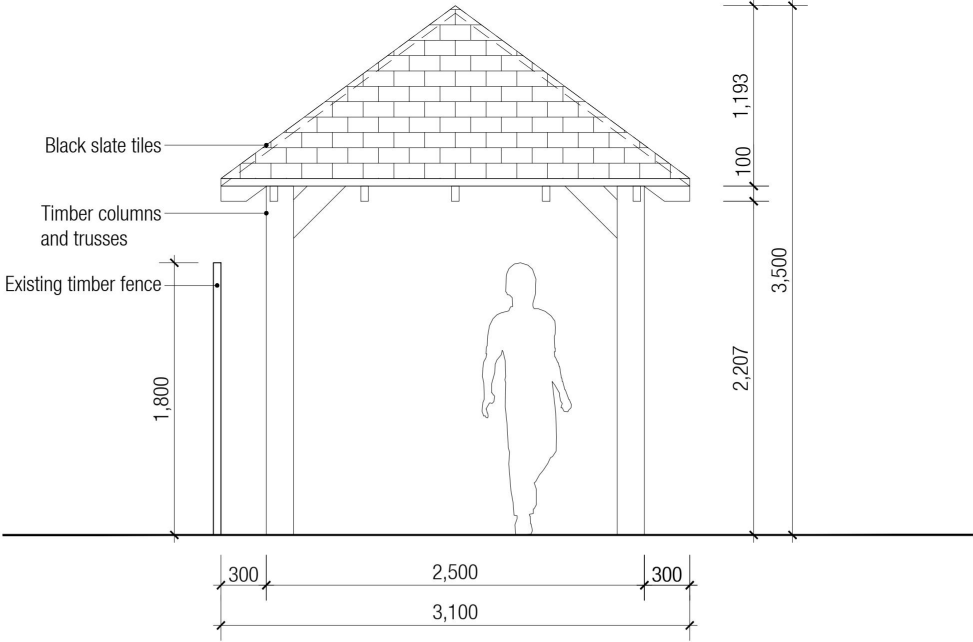 

West elevation - Proposed

 


Project name: 94 Plumpton Avenue	Project address: 94 Plumpton Avenue, Hornchurch RM12 6BD, UK	Project number: 3094	Date: -	Revision: 28 02 2023
Client: Rimantas Stalmokas		Stage: Planning		
	203-2a Church Road SE19 2PS London telephone: 079499 84502 email: studio@bavarskis.co.uk	Drawing name: Pergola Elevations - Proposed		
		Drawing number: PRO - 201	Format: A3	Scale: 1:50

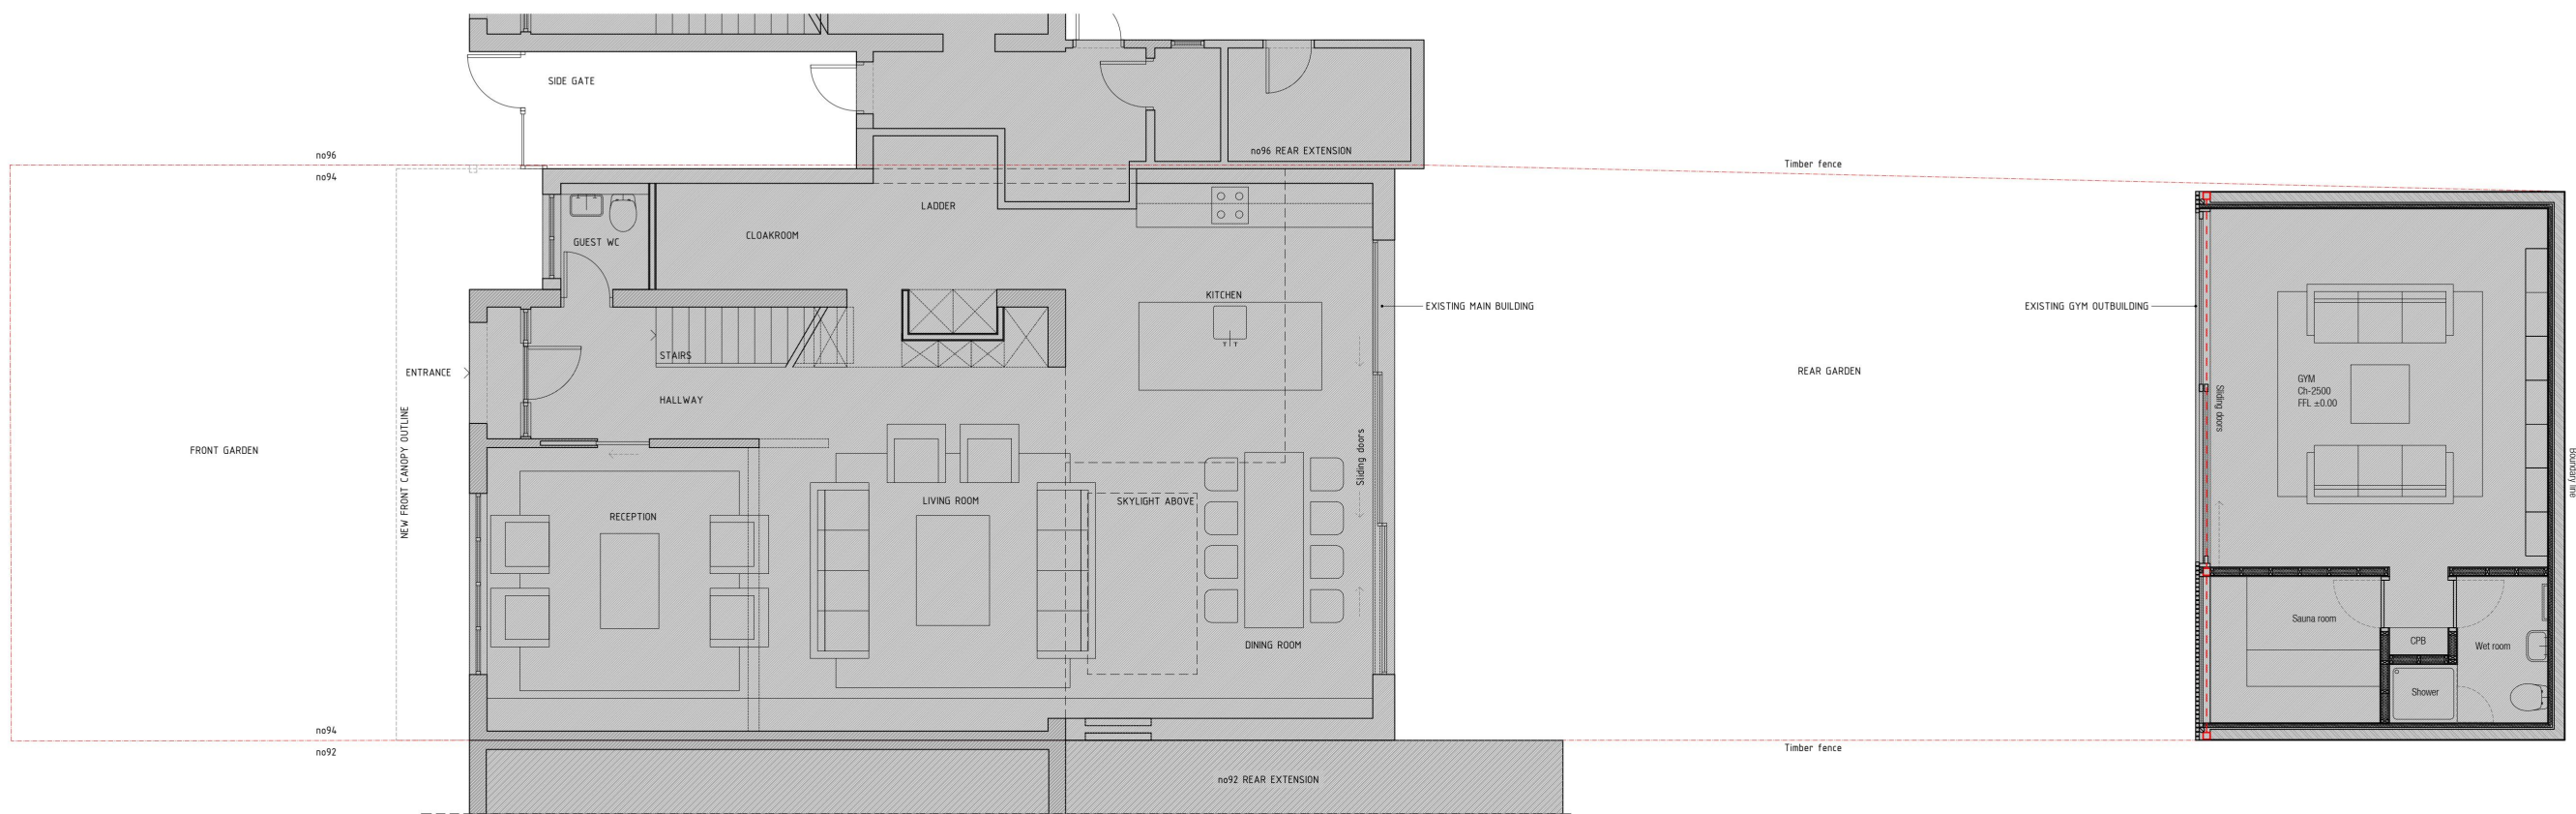

Ground floor plan - Existing

Project name: 94 Plumpton Avenue	Project address: 94 Plumpton Avenue, Hornchurch RM12 6BD, UK	Project number: 3094	Date: -	Revision: 27 02 2023
Client: Rimantas Stalmokas	203-2a Church Road SE19 2PS London telephone: 079499 84502 email: studio@bavarskis.co.uk	Stage: Planning	Drawing name: Ground floor plan - Existing	
		Drawing number: EX - 101	Format: A3	Scale: 1:100

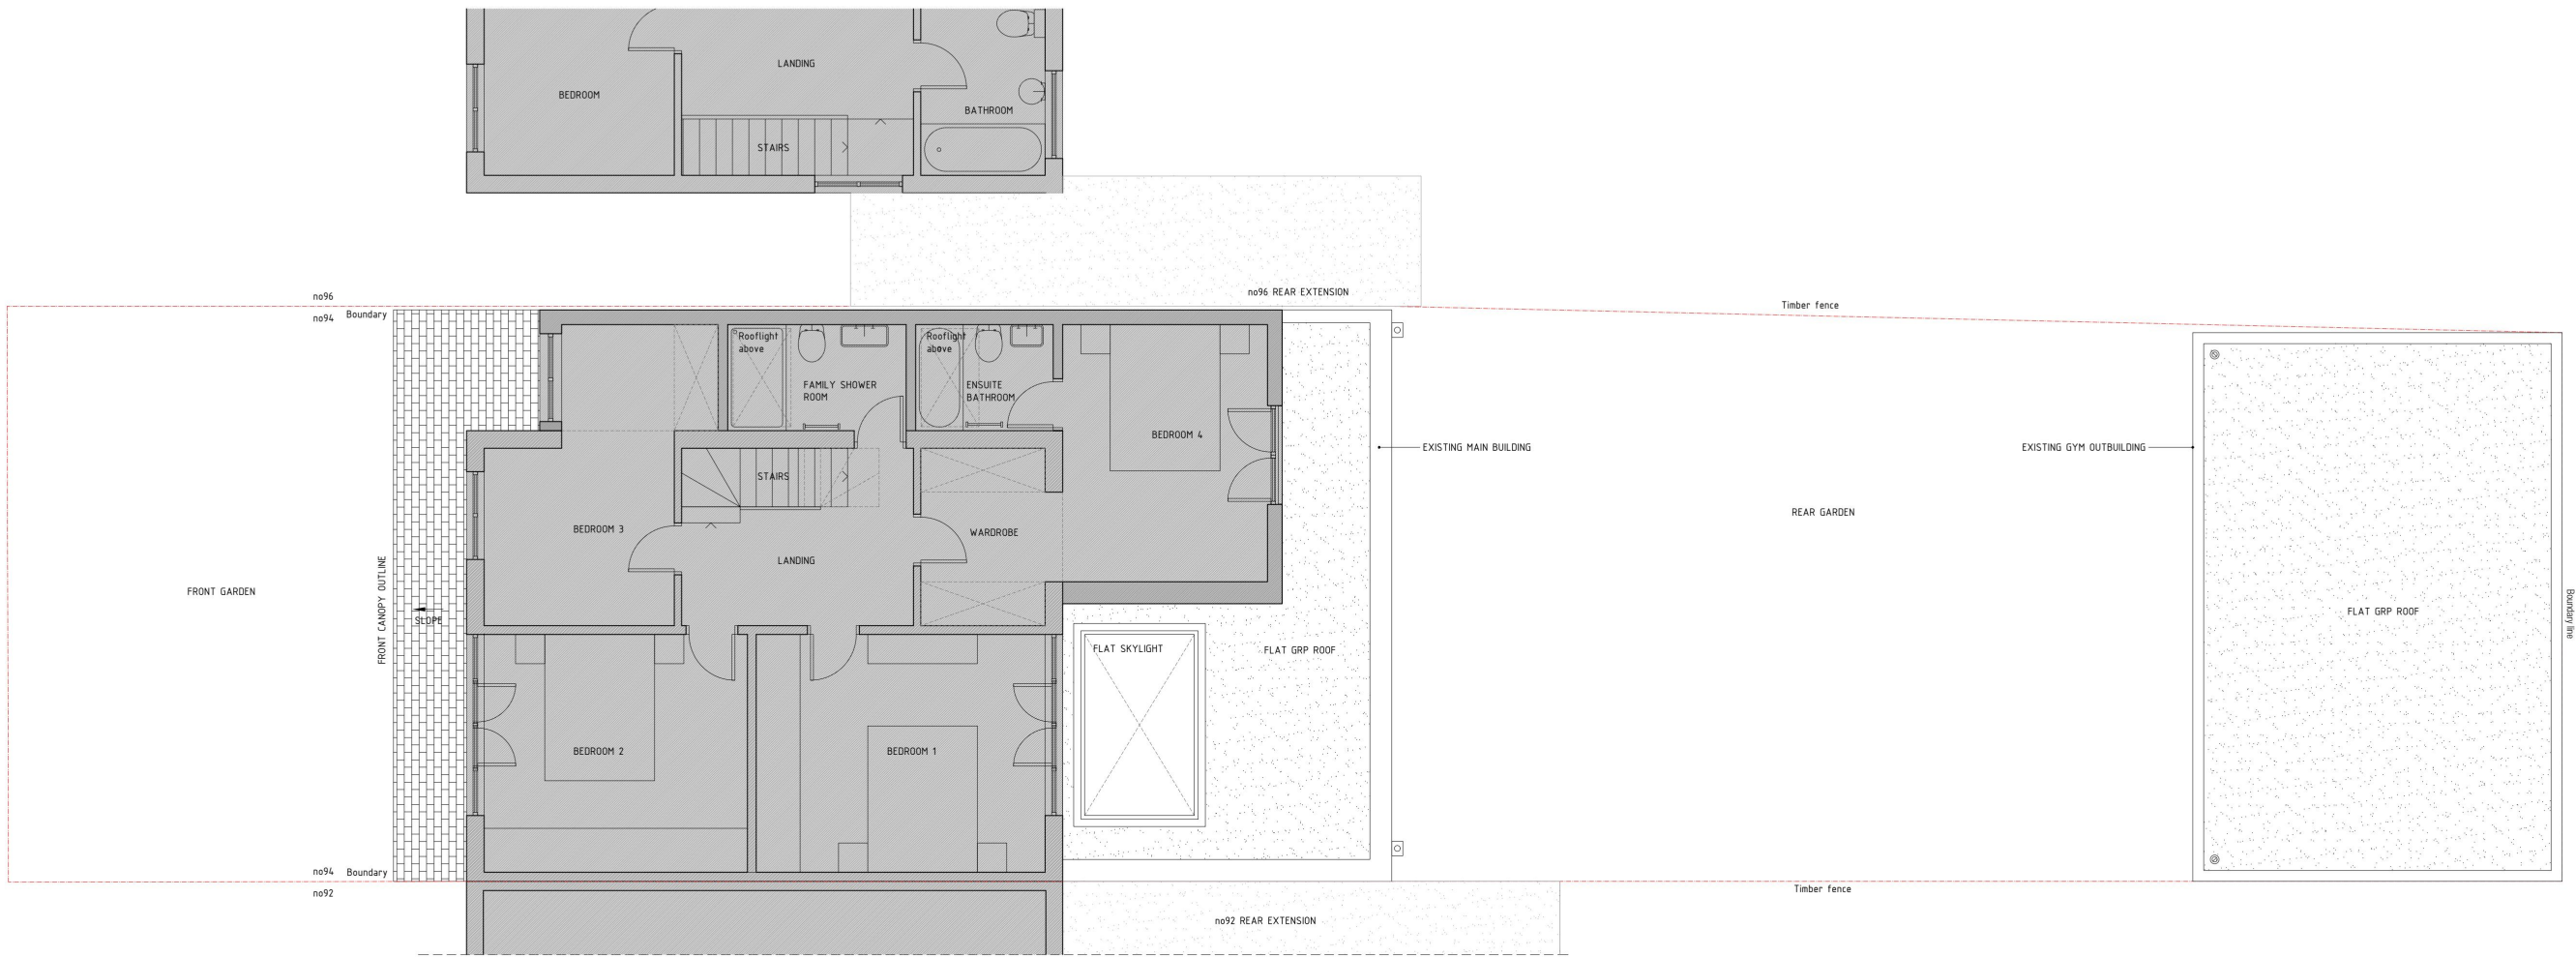

Roof plan – Existing

Project name: 94 Plumpton Avenue	Project address: 94 Plumpton Avenue, Hornchurch RM12 6BD, UK	Project number: 3094	Date: -	Revision: 27 02 2023
Client: Rimantas Stalmokas	203-2a Church Road SE19 2PS London telephone: 079499 84502 email: studio@bavarskis.co.uk	Stage: Planning	Drawing name: Roof plan - Existing	
		Drawing number: EX - 102	Format: A3	Scale: 1:100