


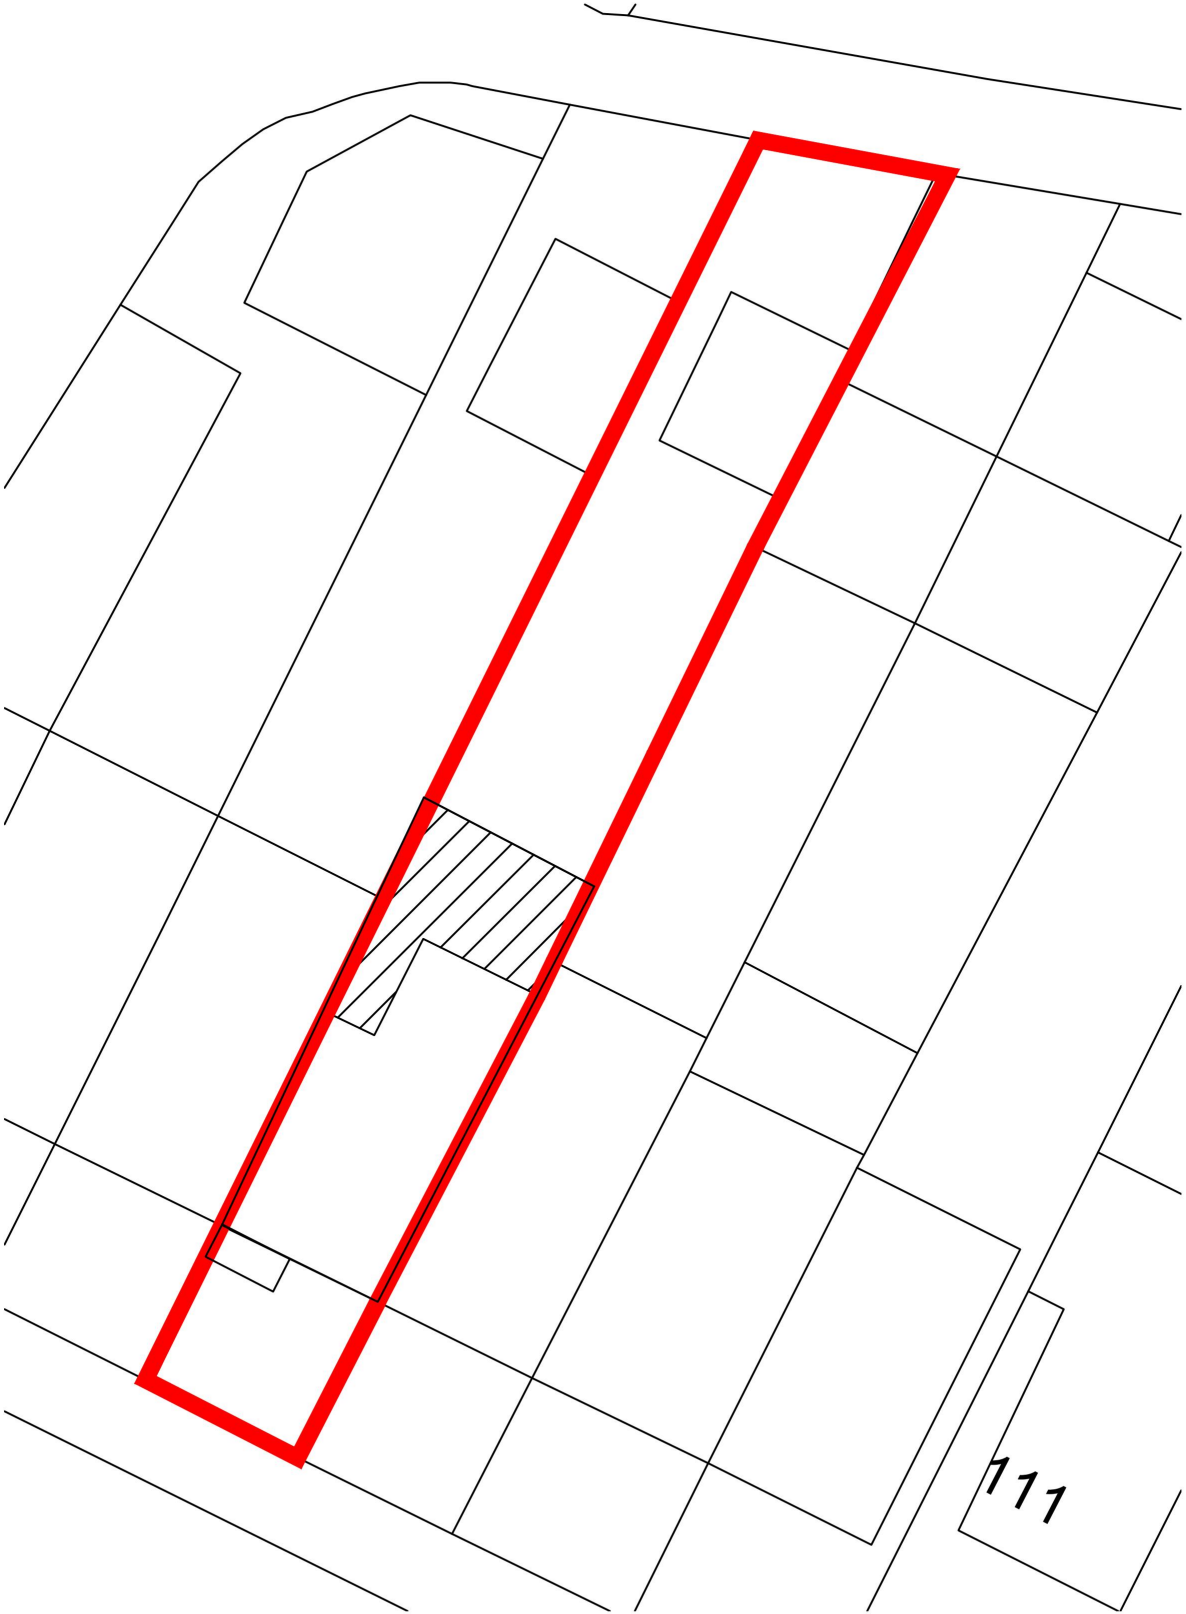

Block Plan
Scale 1:200



Site Location Plan
Scale 1:1250

All dimensions to be verified on site by Main Contractor before the start of any shop drawings or work whatsoever either on their own behalf or that of sub-contractors.
Report any discrepancies to the Contract Administrator at once.
This drawing is to be read with all relevant Architect's and Engineer's drawings and other relevant information.

LEGEND: DO NOT SCALE

LEGEND:
 - Location of proposed development

Revision: Date: Description: Dwn: Chk:

Project: 103 Benets Road
Hornchurch
Essex
RM11 3PT

Drawing Title:
Block Plan &
Site Location Plan

Client:
Sonia



Drawn:	Checked:	Date:	Scale:	Paper Size:
JT	JT	14.09.22	AS DWG	A3
Job No.:	Dwg No.:	Stage:	Revision:	
BR01	100	PLANNING	-	

All dimensions to be verified on site by Main Contractor before the start of any shop drawings or work whatsoever either on their own behalf or that of sub-contractors.


Report any discrepancies to the Contract Administrator at once.

This drawing is to be read with all relevant Architect's and Engineer's drawings and other relevant information.


LEGEND: DO NOT SCALE

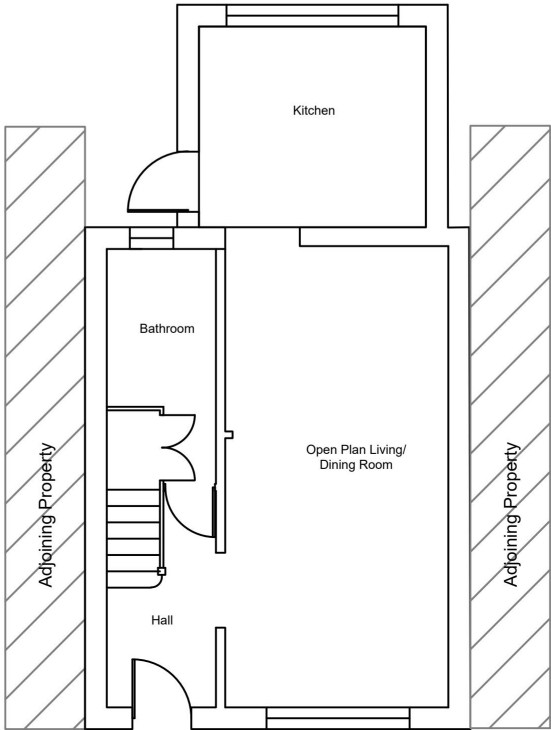 


Existing Ground Floor Layout
Scale 1:100

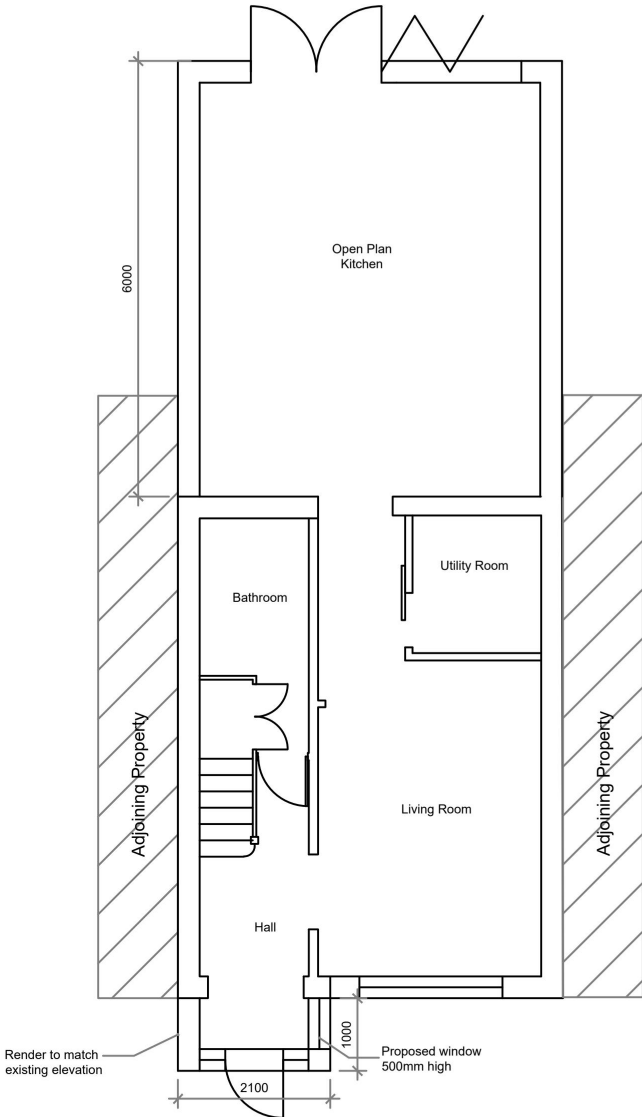

Proposed Ground Floor Layout
Scale 1:100

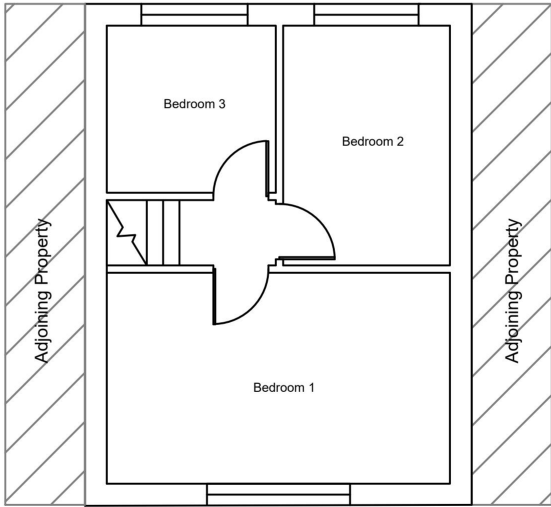

Existing First Floor Layout
Scale 1:100

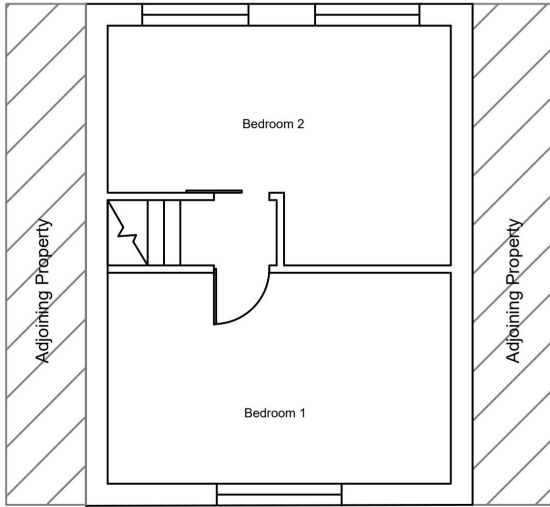

Proposed First Floor Layout
Scale 1:100

Revision	Date	Description	Dwn	Chk
----------	------	-------------	-----	-----

Project: 103 Benets Road
Hornchurch
Essex
RM11 3PT


Drawing Title: Existing & Proposed Ground and First Floor Layout

Client: Sonia


Drawn:	Checked:	Date:	Scale:	Paper Size:
JT	JT	14.09.22	1:100	A3
Job No.:	Dwg No.:	Stage:	Revision:	
BR01	200	PLANNING	-	



Existing Front Elevation
Scale 1:50

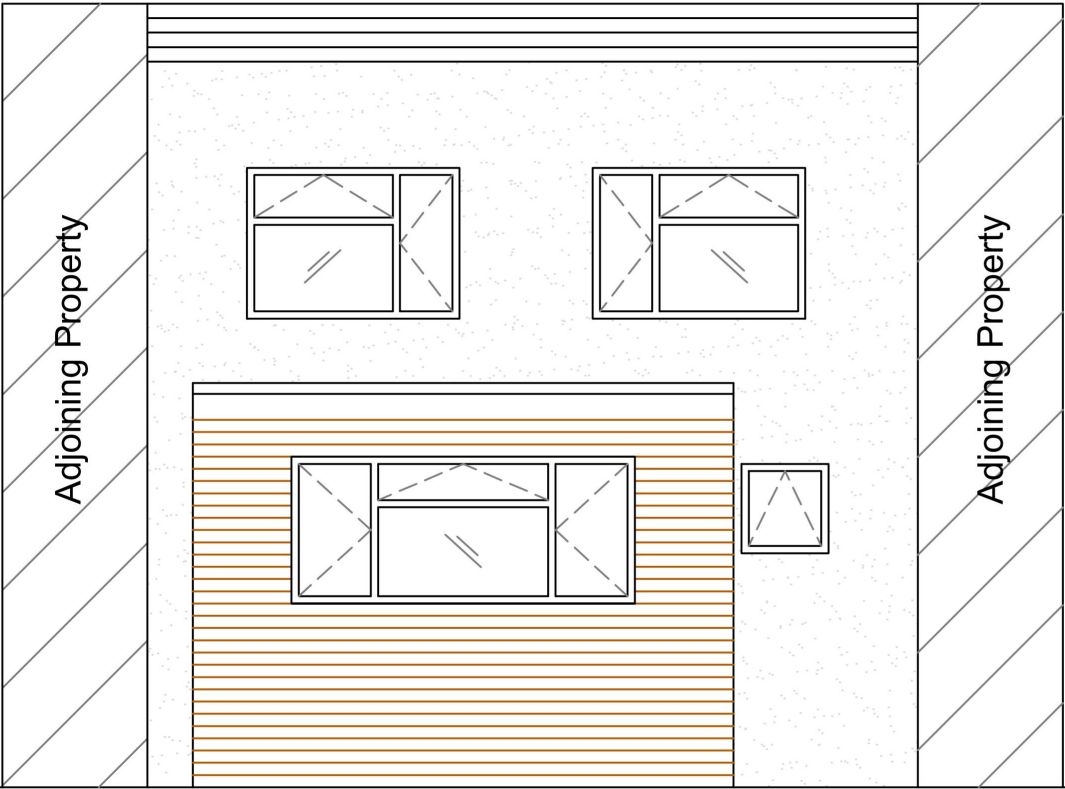

Existing Rear Elevation
Scale 1:50

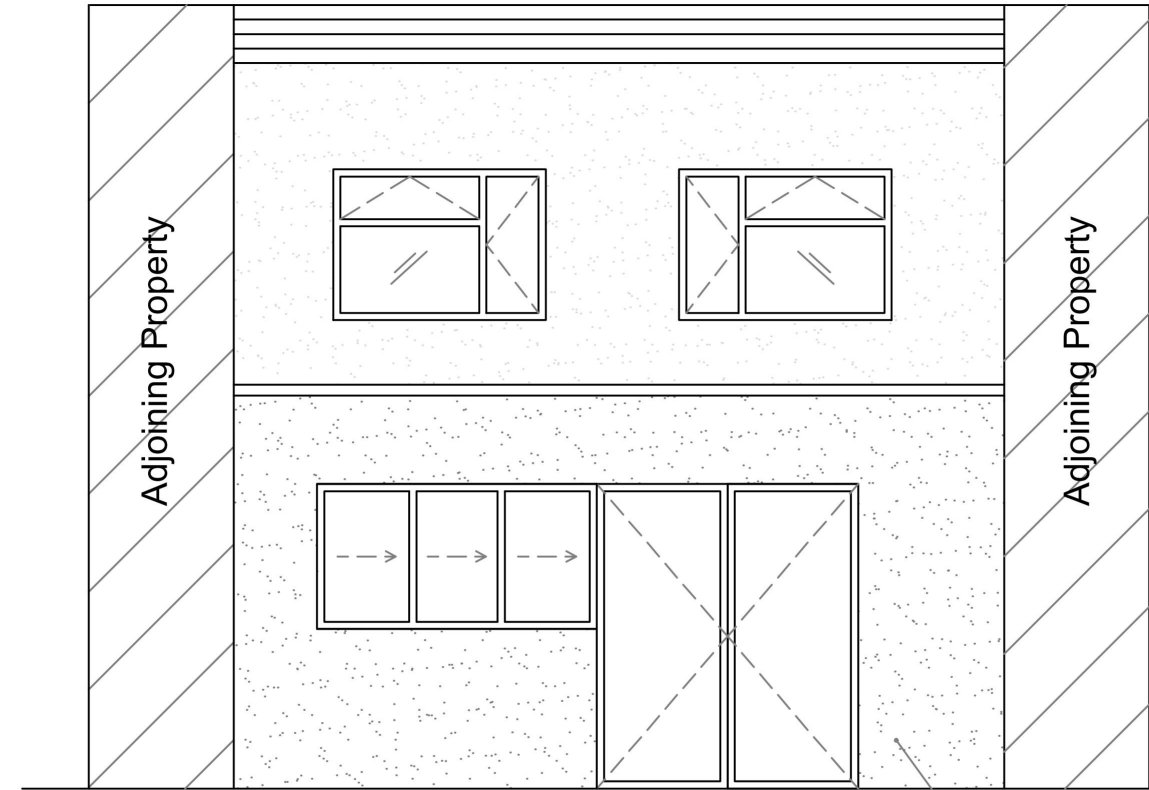

Proposed Rear Elevation
Scale 1:50

Render to match existing



Proposed Front Elevation
Scale 1:50

Render to match existing

All dimensions to be verified on site by Main Contractor before the start of any shop drawings or work whatsoever either on their own behalf or that of sub-contractors.
Report any discrepancies to the Contract Administrator at once.
This drawing is to be read with all relevant Architect's and Engineer's drawings and other relevant information.

LEGEND: DO NOT SCALE



Revision: Date: Description: Dwg: Ck:

Project: 103 Benets Road
Hornchurch
Essex
RM11 3PT

Drawing Title: Existing & Proposed Elevations

Client: Sonia


Drawn:	Checked:	Date:	Scale:	Paper Size:
JT	JT	14.09.22	1:50	A3
Job No.:	Dwg No.:	Stage:	Revision:	
BR01	201	PLANNING	-	

All dimensions to be verified on site by Main Contractor before the start of any shop drawings or work whatsoever either on their own behalf or that of sub-contractors.



Report any discrepancies to the Contract Administrator at once.

This drawing is to be read with all relevant Architect's and Engineer's drawings and other relevant information.


LEGEND: DO NOT SCALE

 


Block Plan
Not to Scale

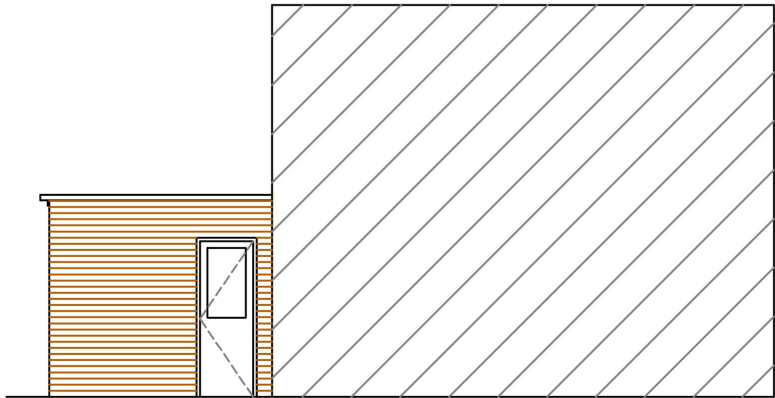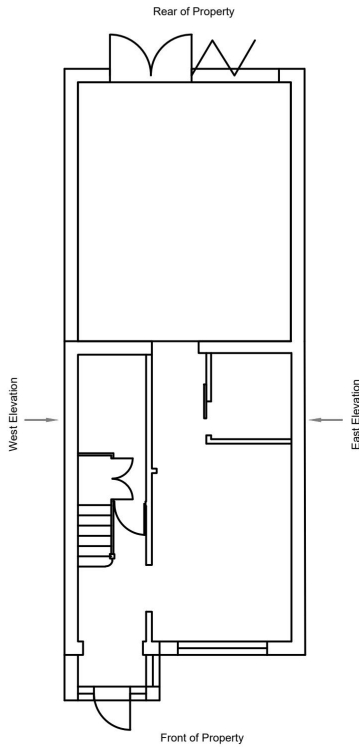


Existing West Elevation
Scale 1:100

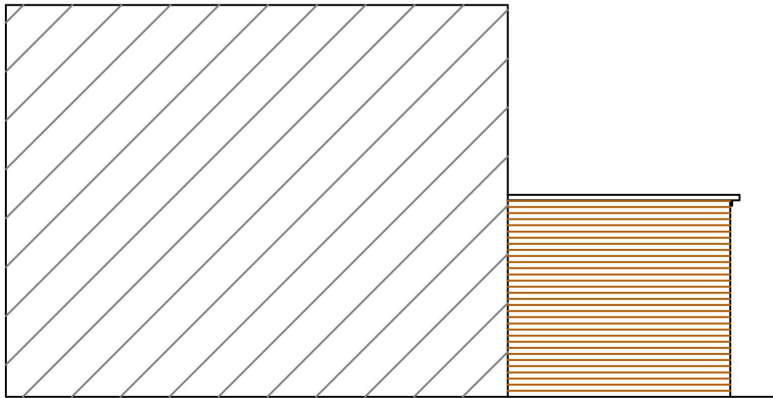

Existing East Elevation
Scale 1:100

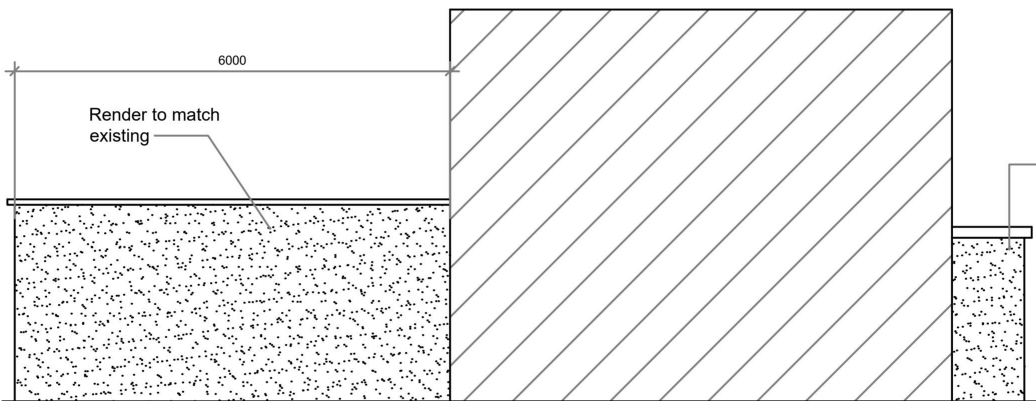

Proposed West Elevation
Scale 1:100

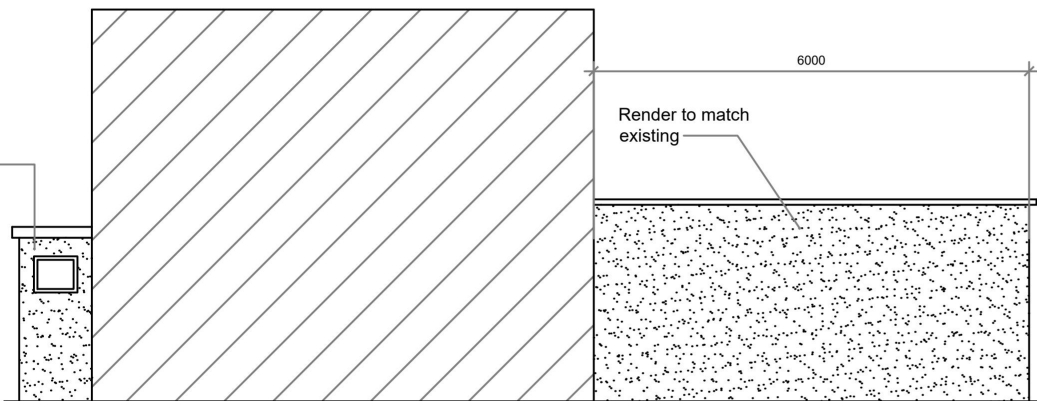

Proposed East Elevation
Scale 1:100

Revision: Date: Description: Dwn: Chk:

Project: 103 Benets Road
Hornchurch
Essex
RM11 3PT

Drawing Title: Existing & Proposed Side Elevations

Client: Sonia

Drawn: JT	Checked: JT	Date: 22.09.22	Scale: 1:100	Paper Size: A3
Job No.: BR01	Dwg No.: 202	Stage: PLANNING	Revision: -	