
 



MANOR ROAD

13



REAR GARDEN

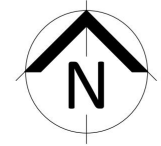


SITE: 17 MANOR ROAD, ROMFORD, RM1 2RA		YD011_02 DRAWING NO.		11/21 DATE.	CLIENT: Ms Elaine
TITLE: EXISTING BLOCK PLAN		1:200 SCALE AT A3.	YS DRAWN.	A REVISION.	YEiS Designs

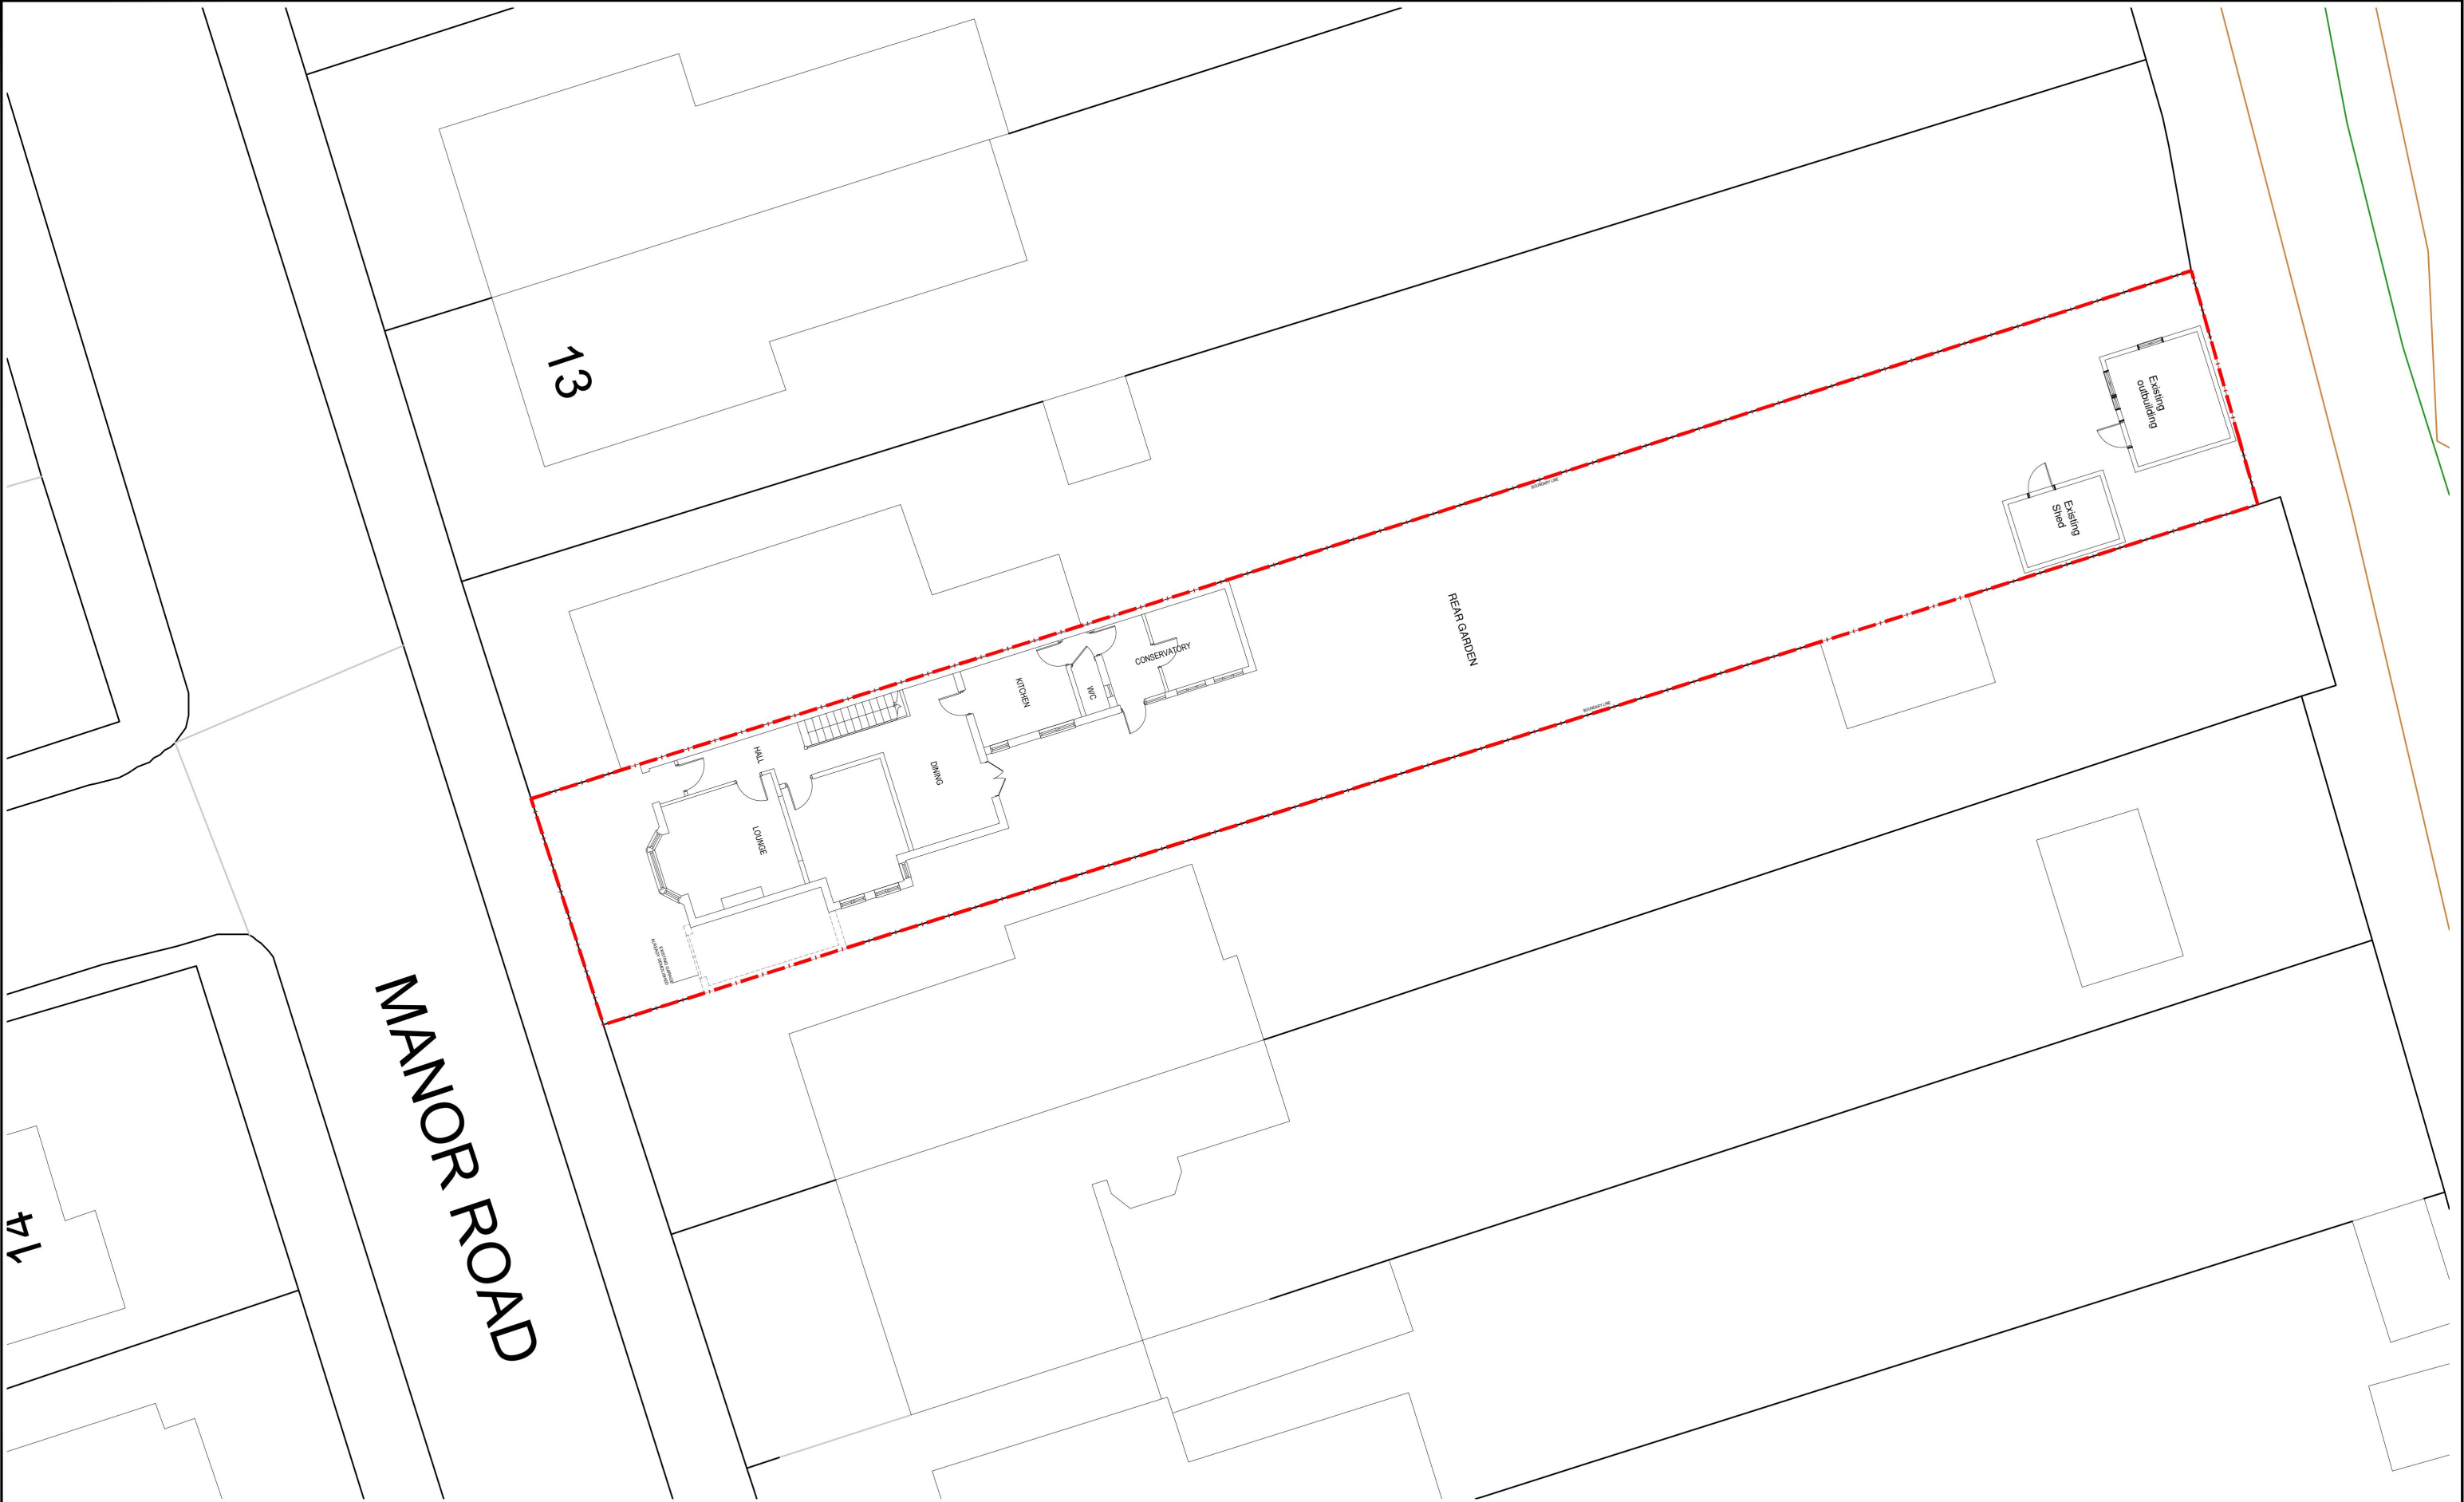


SITE: 17 MANOR ROAD, ROMFORD, RM1 2RA		YD011_03 DRAWING NO.		11/21 DATE.	CLIENT: Ms Elaine
TITLE: EXISTING SITE PLAN		1:200 SCALE AT A3.	YS DRAWN.	A REVISION.	YEiS Designs

 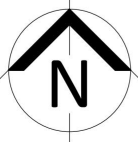


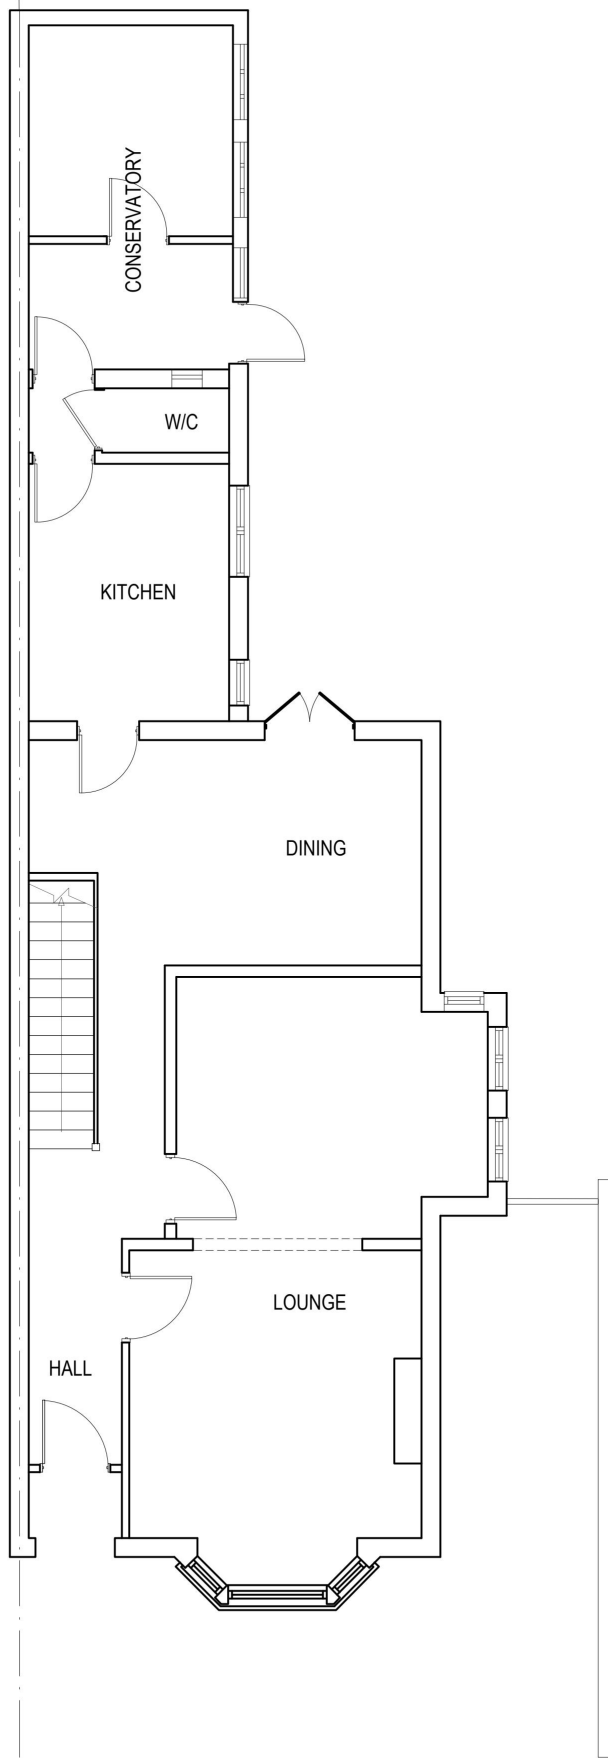

EXISTING GROUND FLOOR

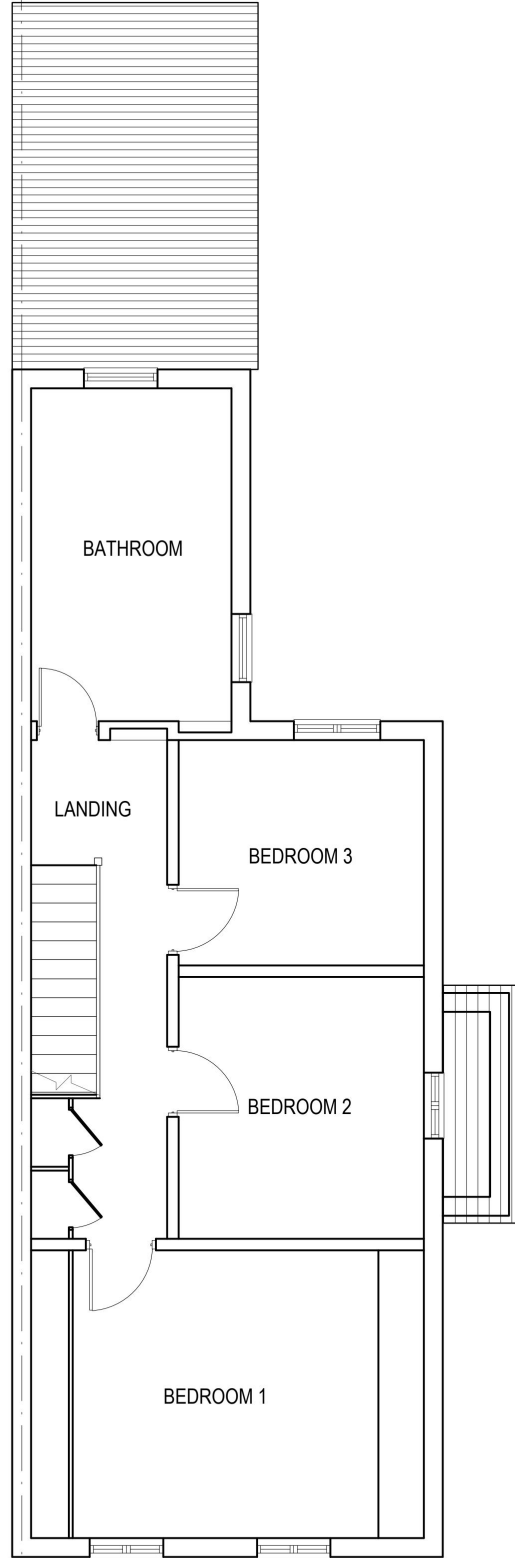


EXISTING FIRST FLOOR

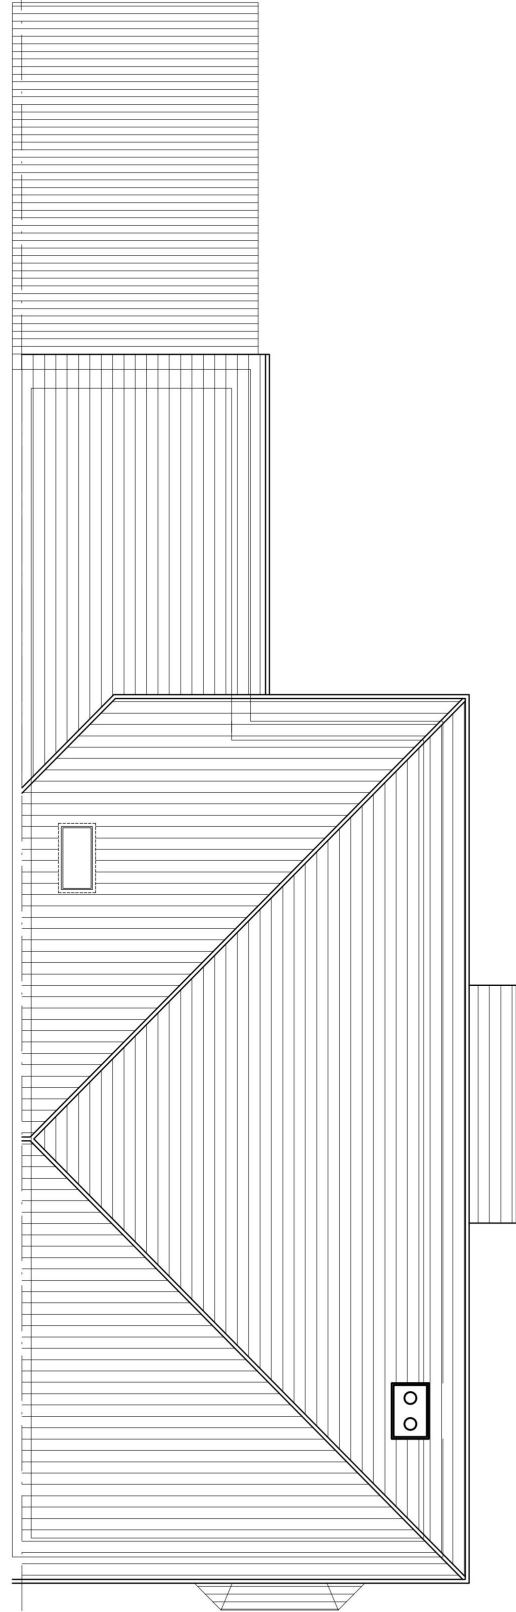

EXISTING ROOF

SITE:	17 MANOR ROAD, ROMFORD, RM1 2RA		YD011_04		11/20		CLIENT: Ms Elaine	
	DRAWING NO.		DATE.					
TITLE:	EXISTING FLOOR PLANS		1:100	YS			YEiS Designs	
	SCALE AT A3.		DRAWN.	REVISION.				

 




FRONT ELEVATION



SIDE ELEVATION





REAR ELEVATION

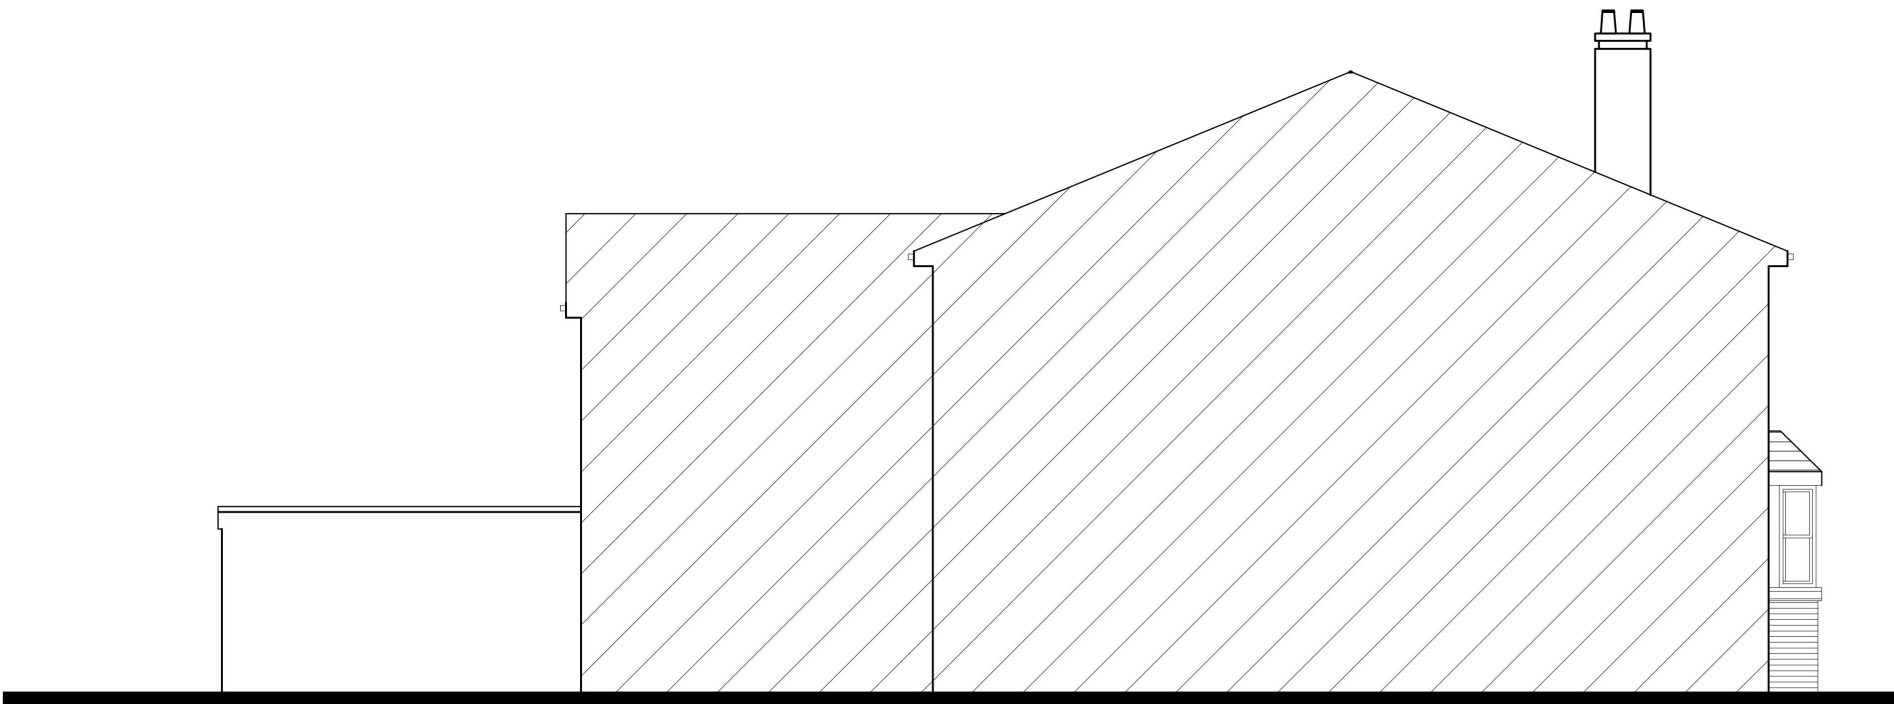


SIDE ELEVATION

SITE: 17 MANOR ROAD, ROMFORD, RM1 2RA		YD011_05 DRAWING NO.		11/20 DATE.	CLIENT: Ms Elaine
TITLE: EXISTING ELEVATIONS		1:100 SCALE AT A3.	YS DRAWN.	A REVISION.	YEIS Designs

 


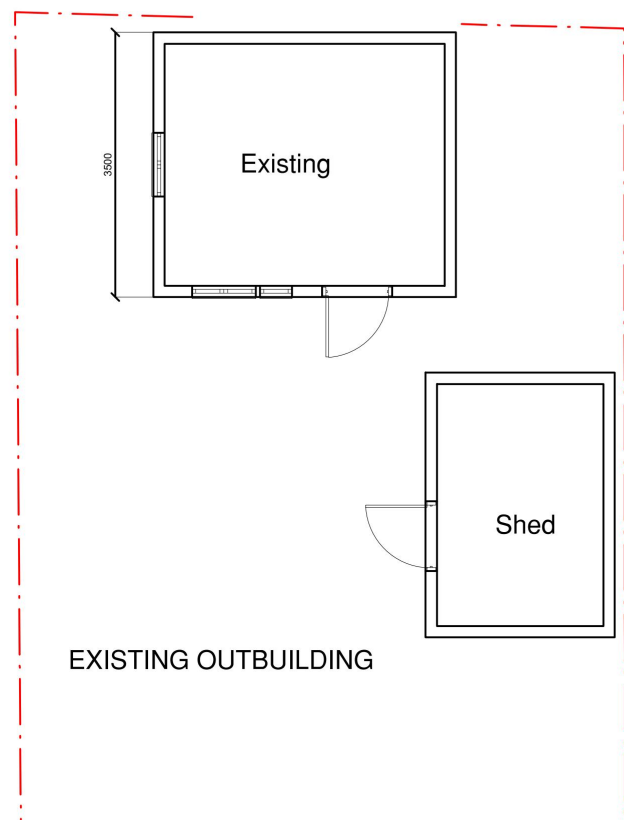


EXISTING OUTBUILDING

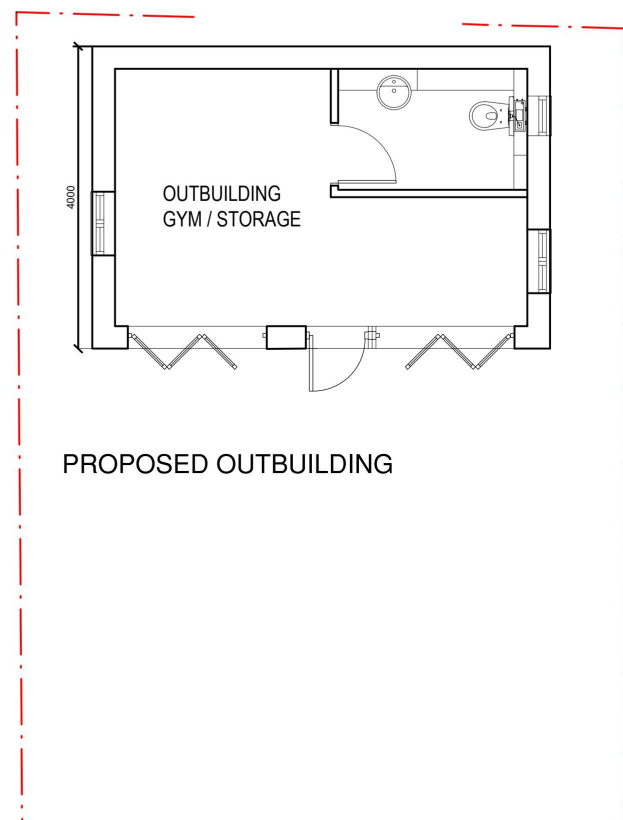


PROPOSED OUTBUILDING

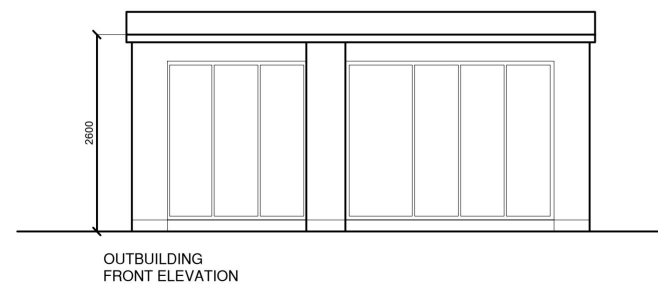


OUTBUILDING
FRONT ELEVATION

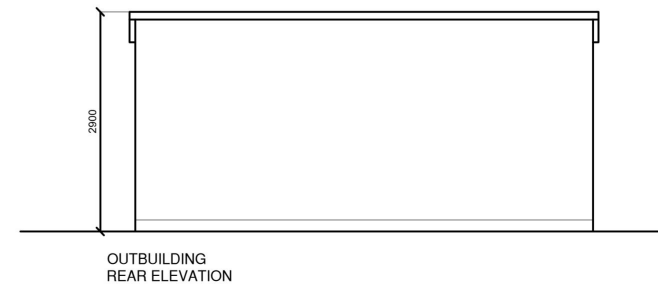

OUTBUILDING
REAR ELEVATION

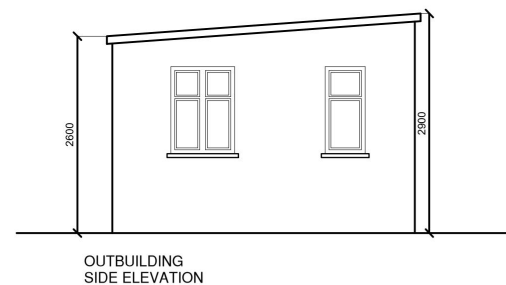


OUTBUILDING
SIDE ELEVATION

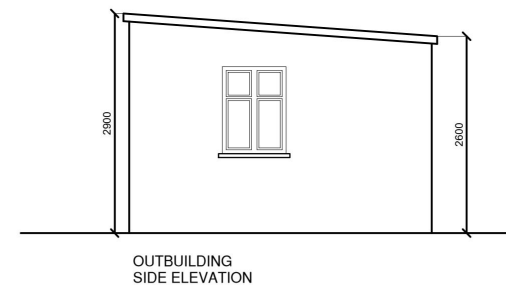

OUTBUILDING
SIDE ELEVATION


SITE: 17 MANOR ROAD, ROMFORD, RM1 2RA		YD011_10 DRAWING NO.		11/20 DATE.	CLIENT: Ms Elaine
TITLE: EXISTING AND PROPOSED OUTBUILDING		1:100 SCALE AT A3.	YS DRAWN.	REVISION.	YEiS Designs

 

MANOR ROAD

13

REAR GARDEN

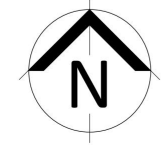





SITE: 17 MANOR ROAD, ROMFORD, RM1 2RA		YD011_06 DRAWING NO.		11/21 DATE.	CLIENT: Ms Elaine
TITLE: PROPOSED BLOCK PLAN		1:200 SCALE AT A3.	YS DRAWN.	C REVISION.	YEiS Designs

MANOR ROAD


13

PEAR GARDEN


OUTBUILDING
OWN STORAGE

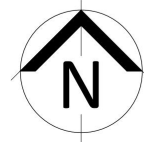 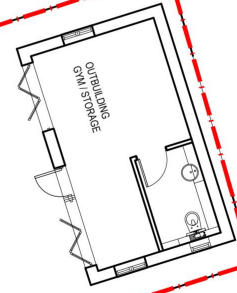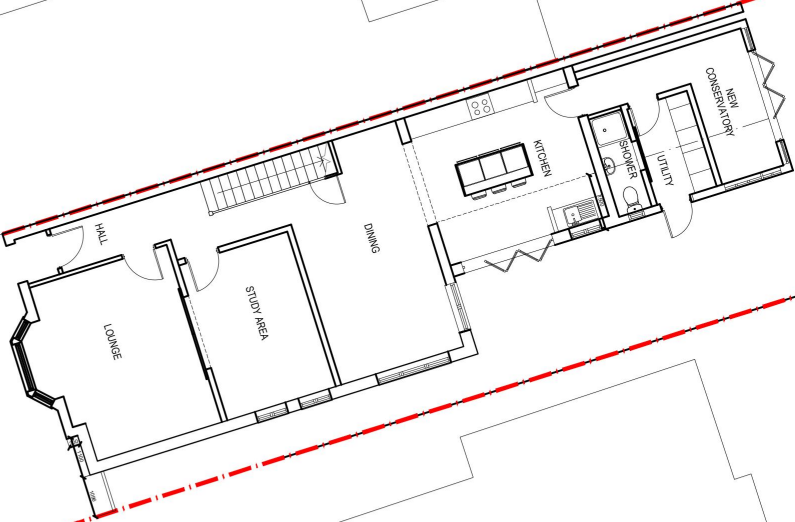


SITE: 17 MANOR ROAD, ROMFORD, RM1 2RA		YD011_07 DRAWING NO.		11/21 DATE.	CLIENT: Ms Elaine
TITLE: PROPOSED SITE PLAN		1:200 SCALE AT A3.	YS DRAWN.	C REVISION.	YEiS Designs

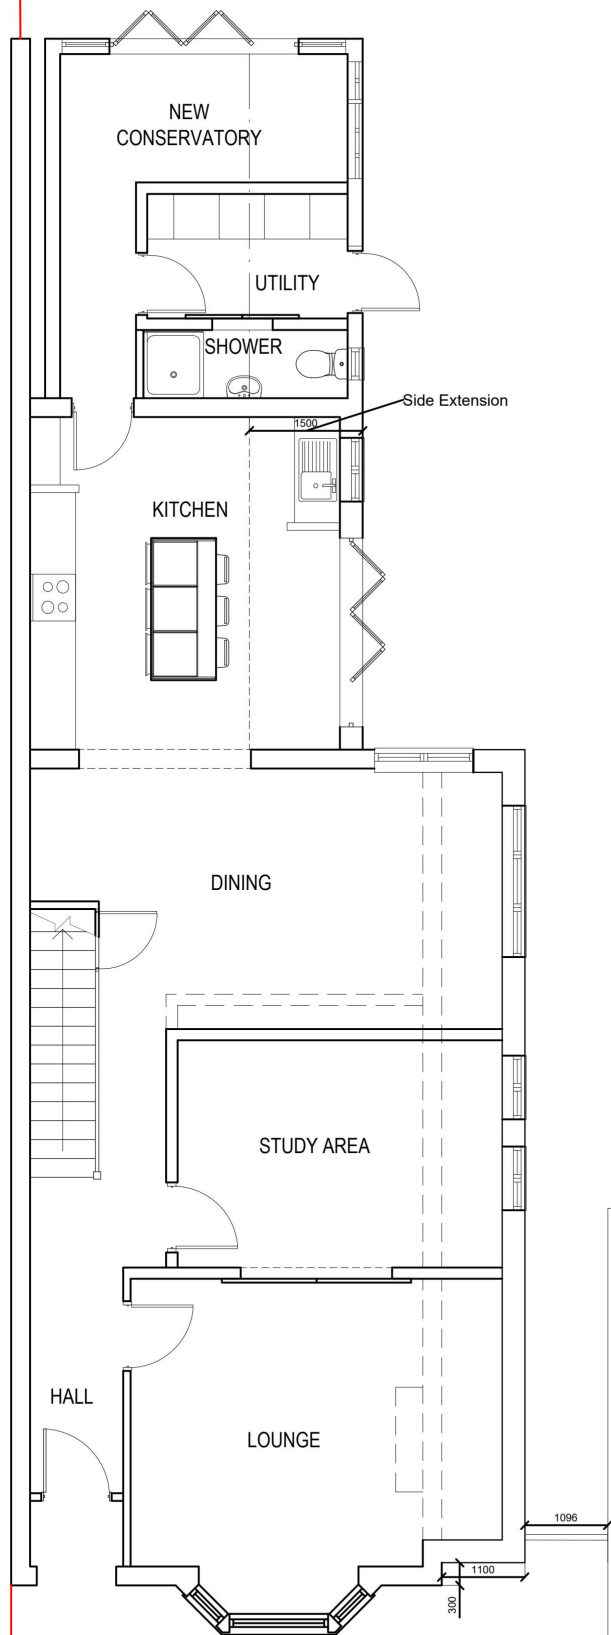

PROPOSED GROUND FLOOR

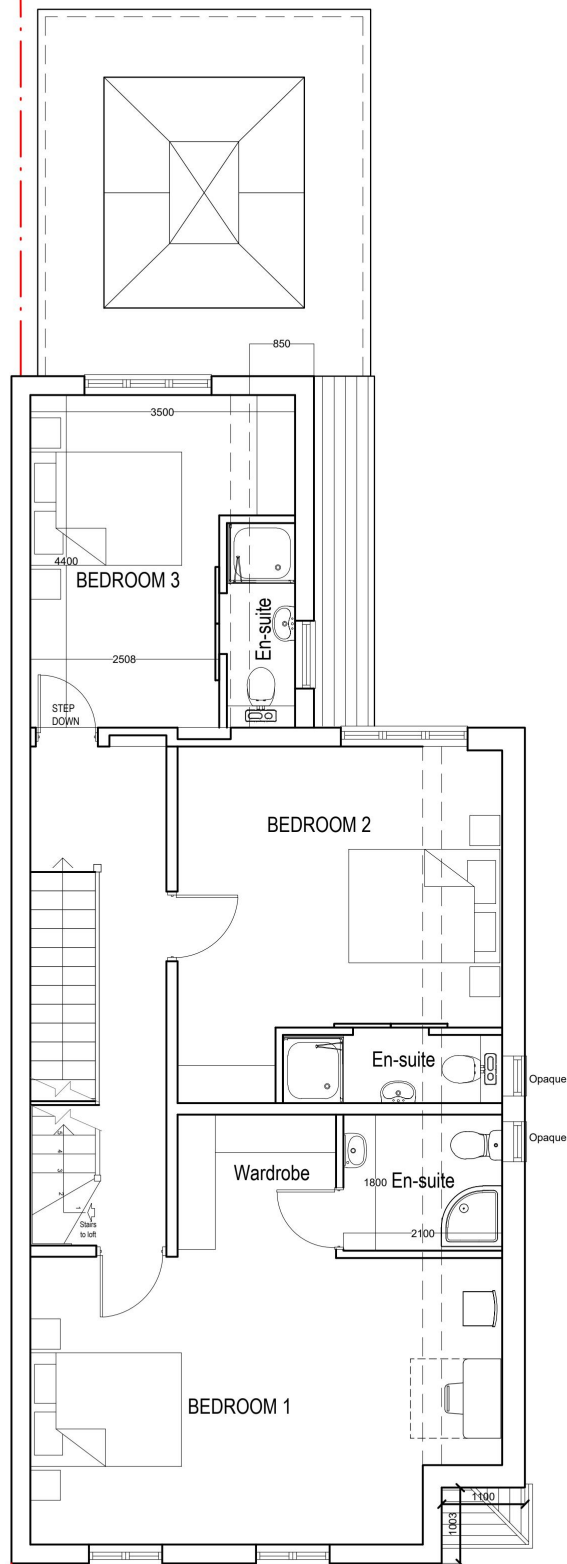


PROPOSED FIRST FLOOR

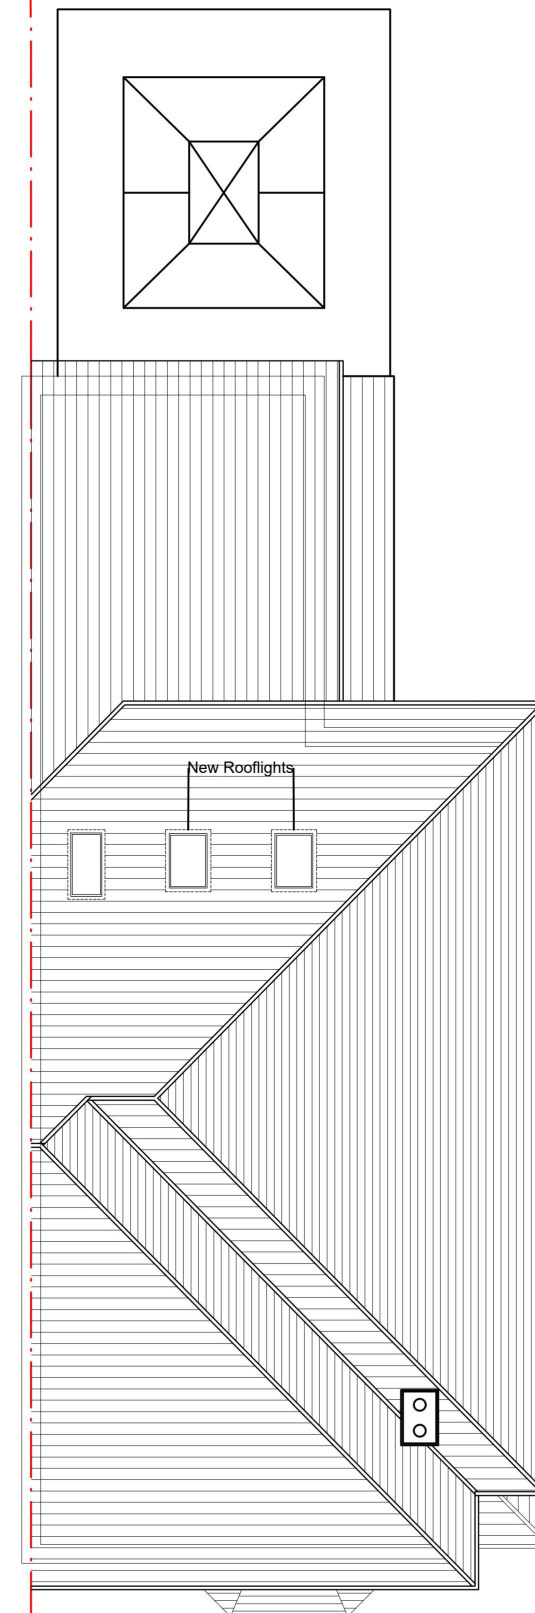

PROPOSED ROOF PLAN

SITE: 17 MANOR ROAD, ROMFORD, RM1 2RA	YD011_08 DRAWING NO.		11/20 DATE.	CLIENT: Ms Elaine
TITLE: PROPOSED FLOOR PLANS	1:100 SCALE. AT A3.	YS DRAWN.	C REVISION.	YEiS Designs

 




FRONT ELEVATION



SIDE ELEVATION



REAR ELEVATION

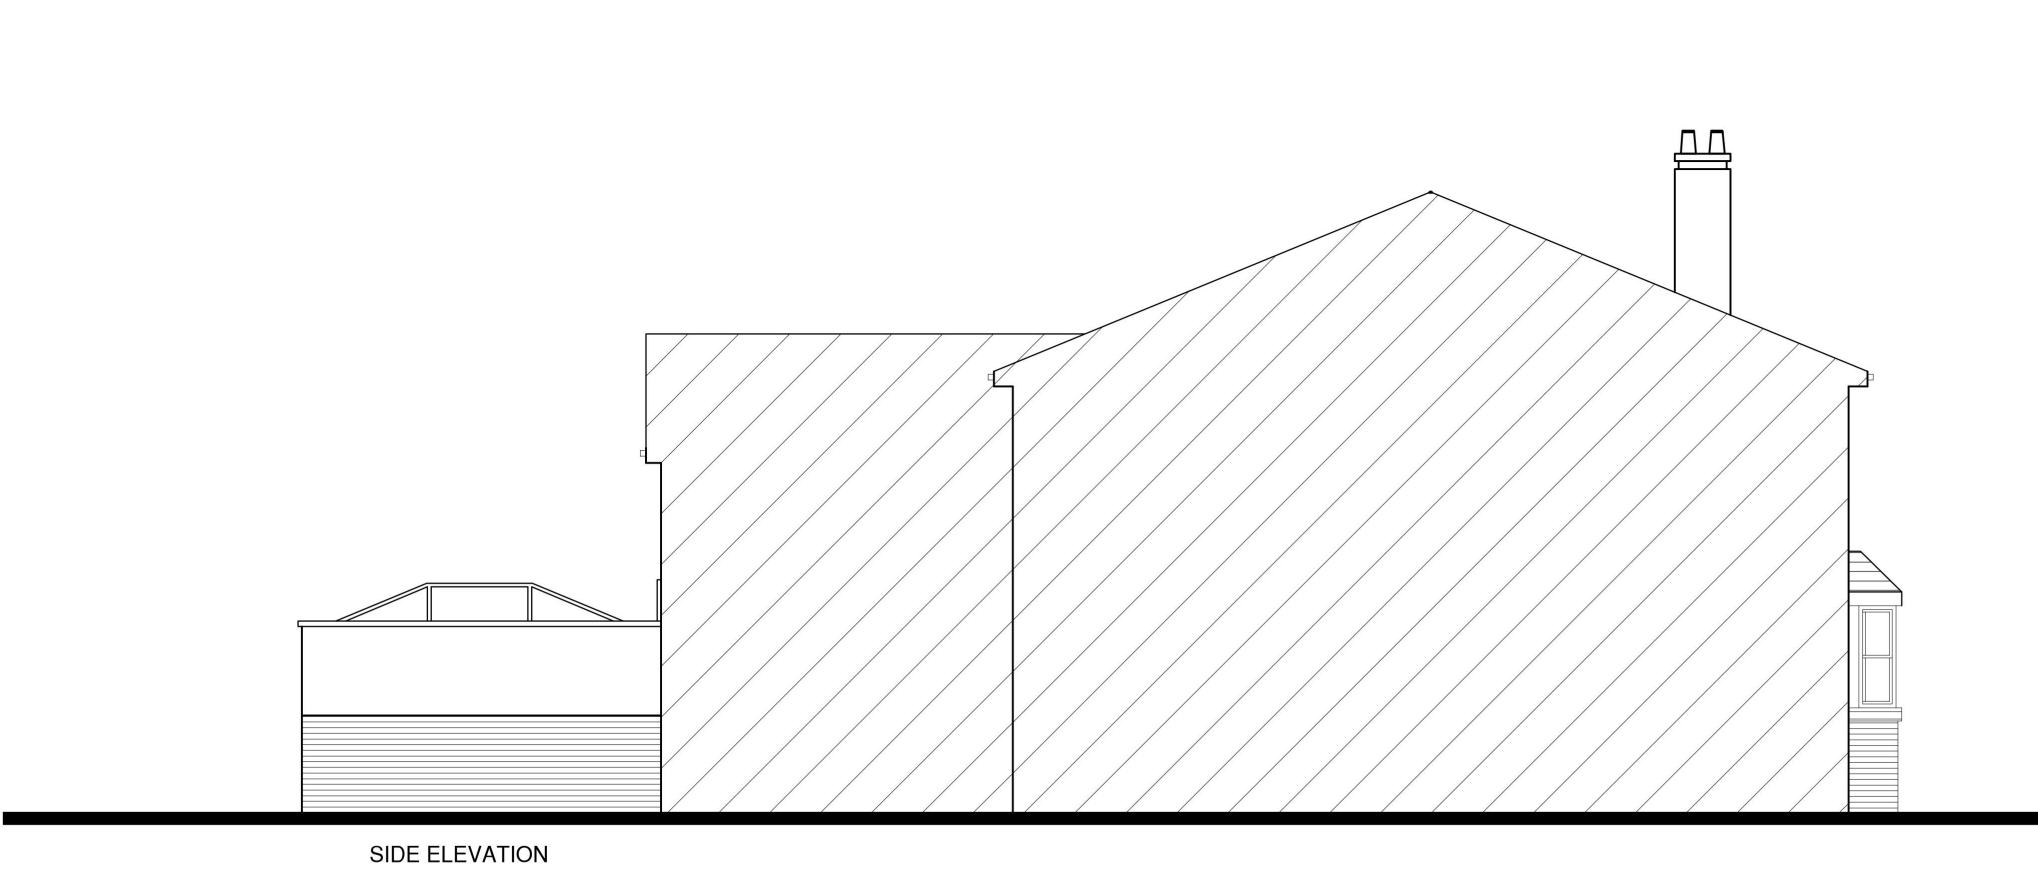

SIDE ELEVATION

SITE:	17 MANOR ROAD, ROMFORD, RM1 2RA		YD011_09		11/20		CLIENT: Ms Elaine	
	DRAWING NO.		DATE.					
TITLE:	1:100		YS		C		YEiS Designs	
	SCALE AT A3.		DRAWN.		REVISION.			

