





PROPOSED

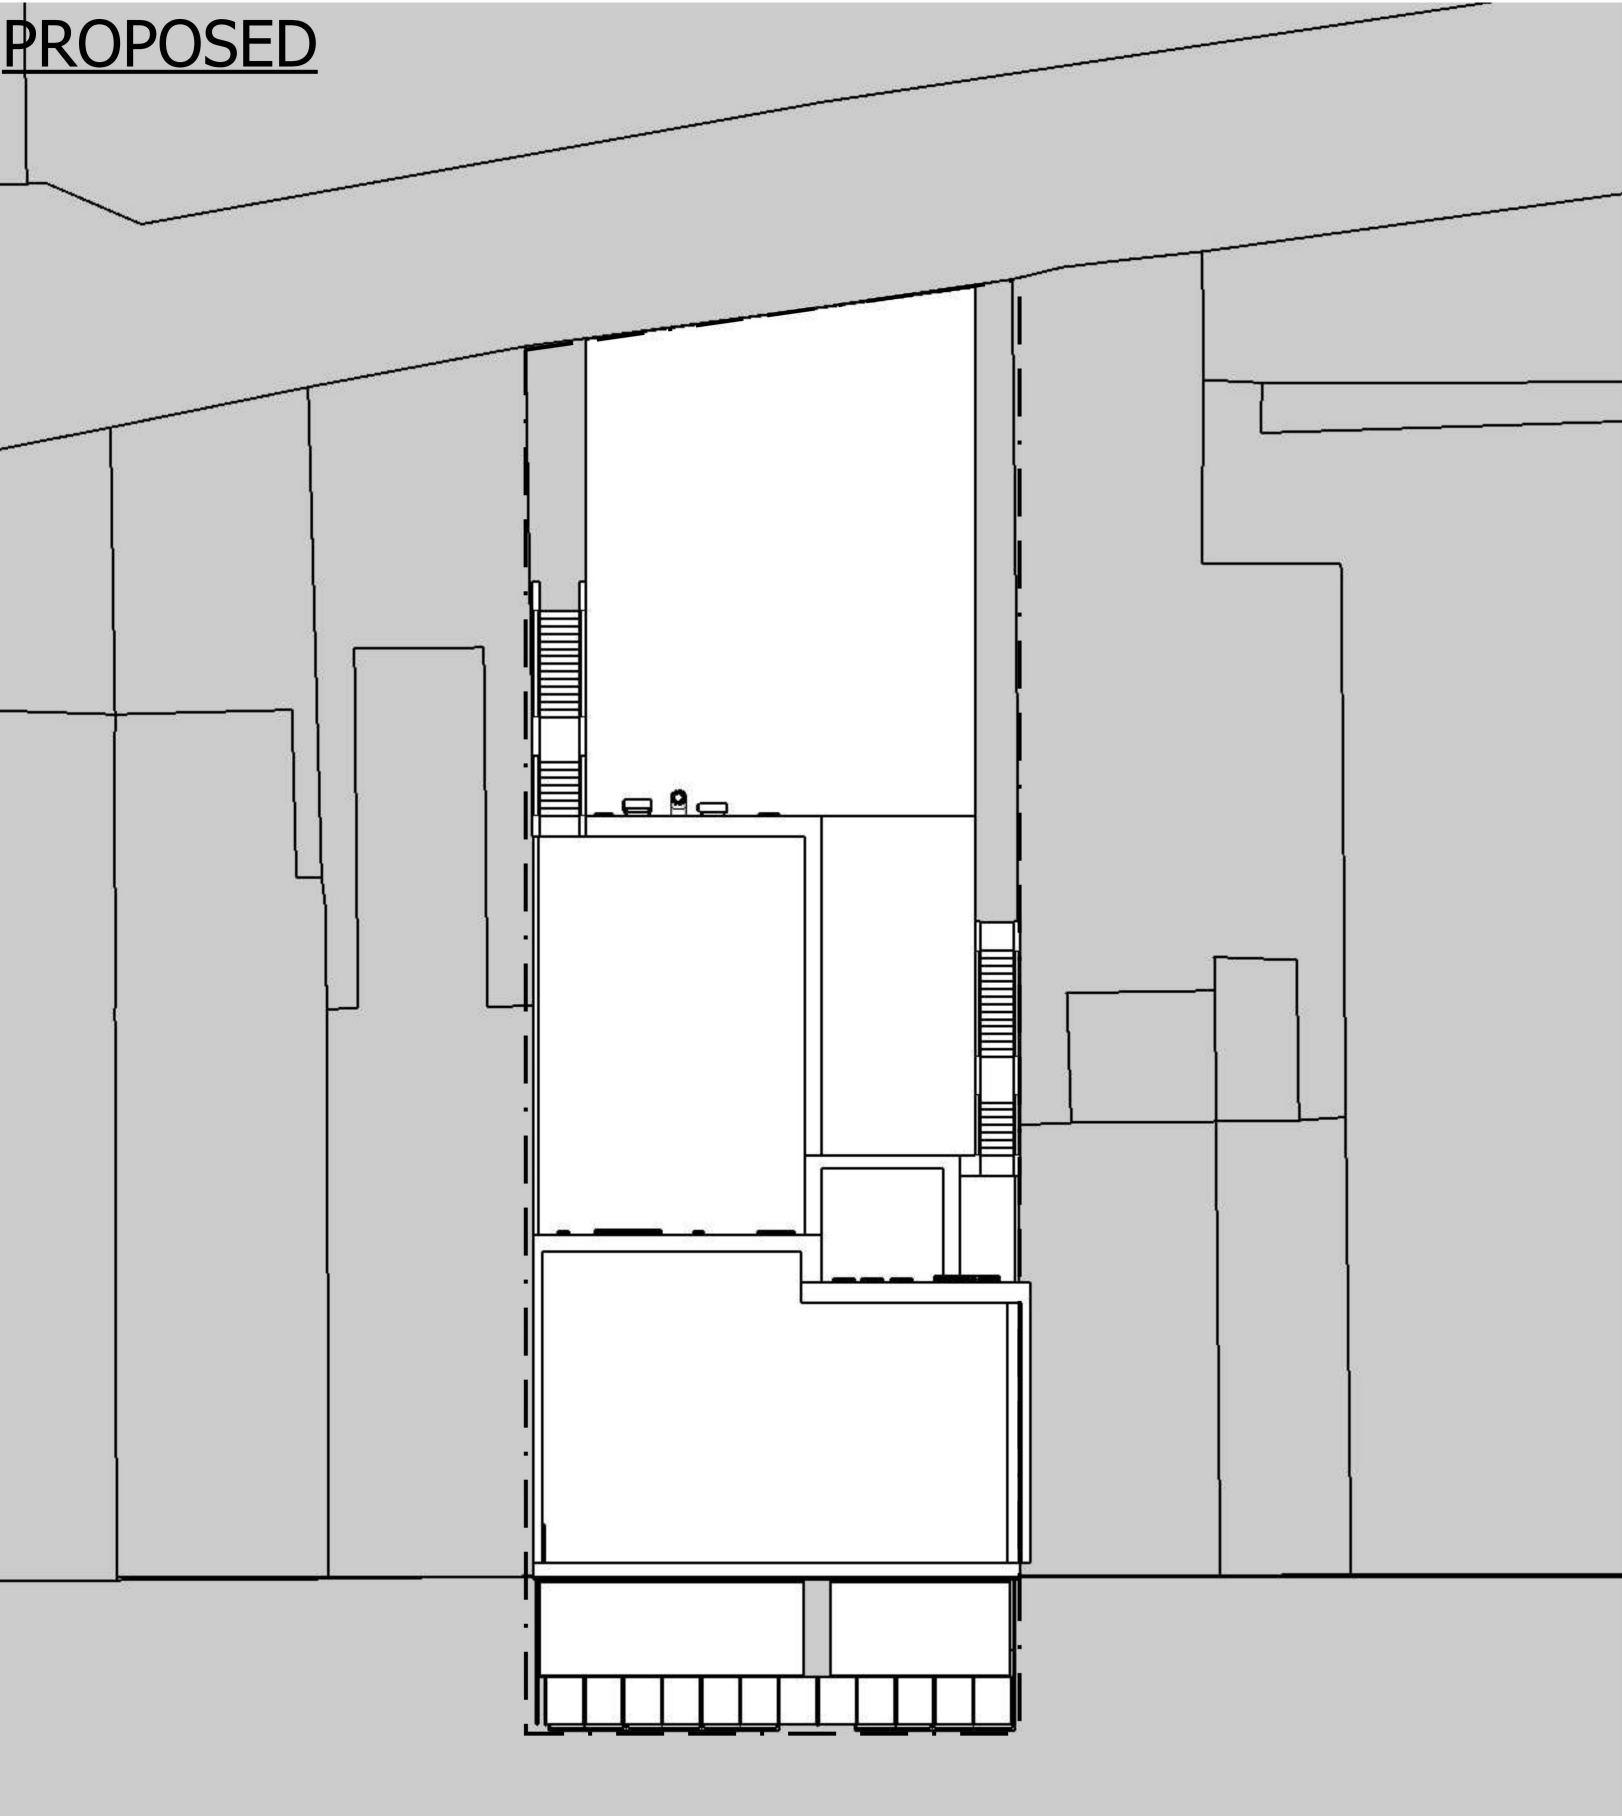

SITE PLAN 1:200

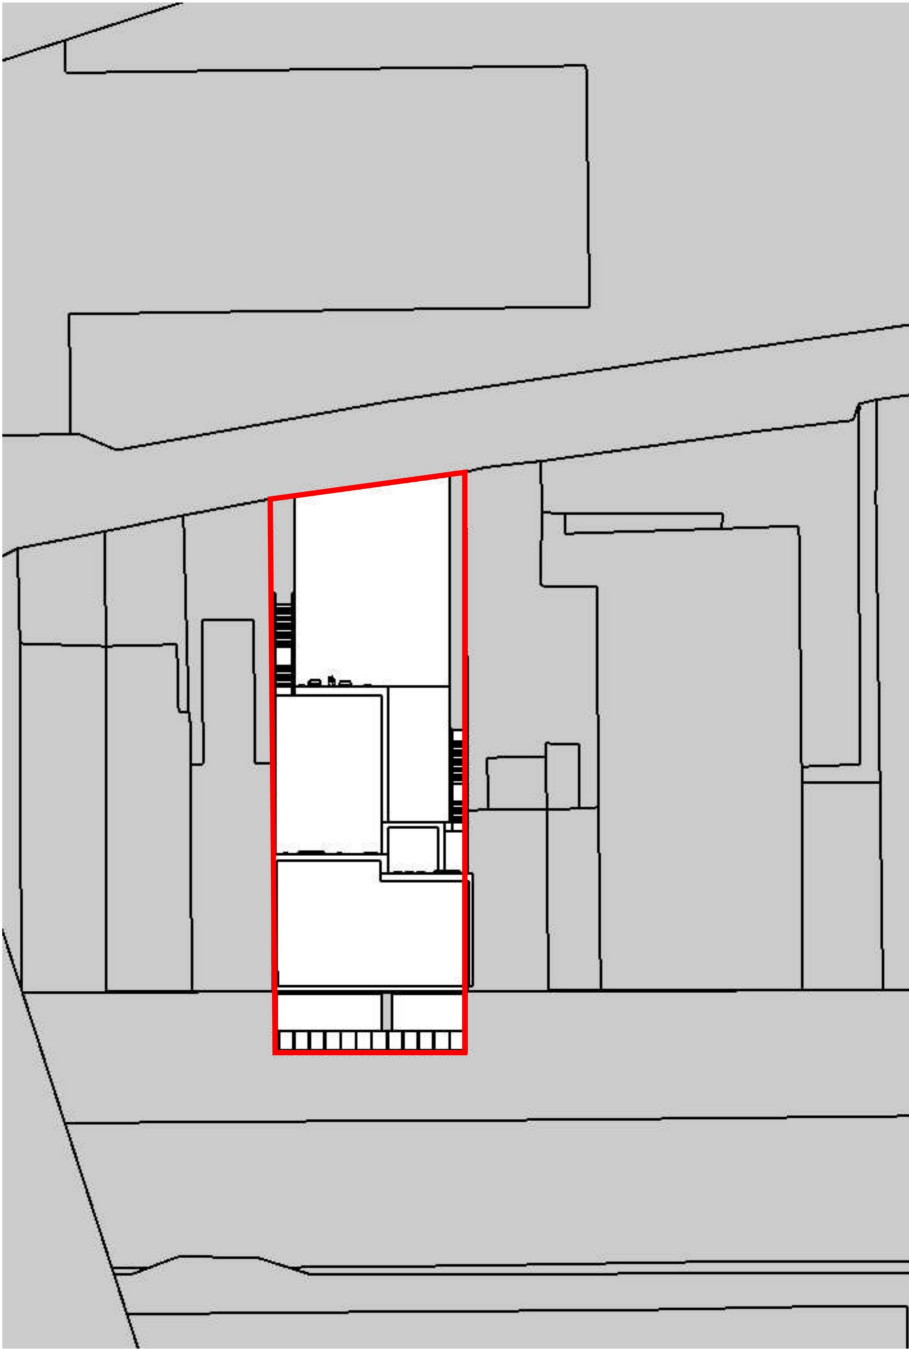

BLOCK PLAN (1:500)

 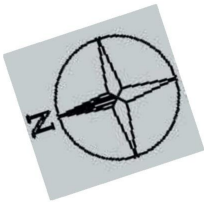

REVISION	DATE	MAR 23	CHECKED BY	SH
TO LPA REQUIREMENTS			DRAWN BY	CK

CLIENT
Mr Edward Xhetani

PROJECT DESCRIPTION
PROPOSED REAR EXTENSION




2-4c Jubilee House, 3 The Drive, Brentwood, Essex, CM13 3FR
Tel: 01277 725252
Email: info@2-4c.co.uk
Web: http://2-4c.co.uk

IF THIS LINE ABOVE MEASURES 100mm THE DRAWING IS SCALED AS SHOWN
DO NOT SCALE FROM THIS DRAWING. ALL DIMENSIONS & LEVELS TO BE CHECKED ON SITE PRIOR TO THE COMMENCEMENT OF ANY WORK. CHECK THAT THIS DRAWINGS IS THE LATEST REVISION. REFER ANY DISCREPANCY TO 2-4C. IF IN DOUPT ASK.
ALL DIMENSIONS ARE IN MILLIMETRES. THIS DRAWING IS COPYRIGHT

PROJECT ADDRESS
39-41 CORBETS TEY ROAD, UPMINSTER
DESCRIPTION
SITE PLAN


SCALE	JOB NO.
1:200@A3	22-618
DATE	DWG.NO.
Feb 2023	06
	REV.NO.
	A

EXISTING

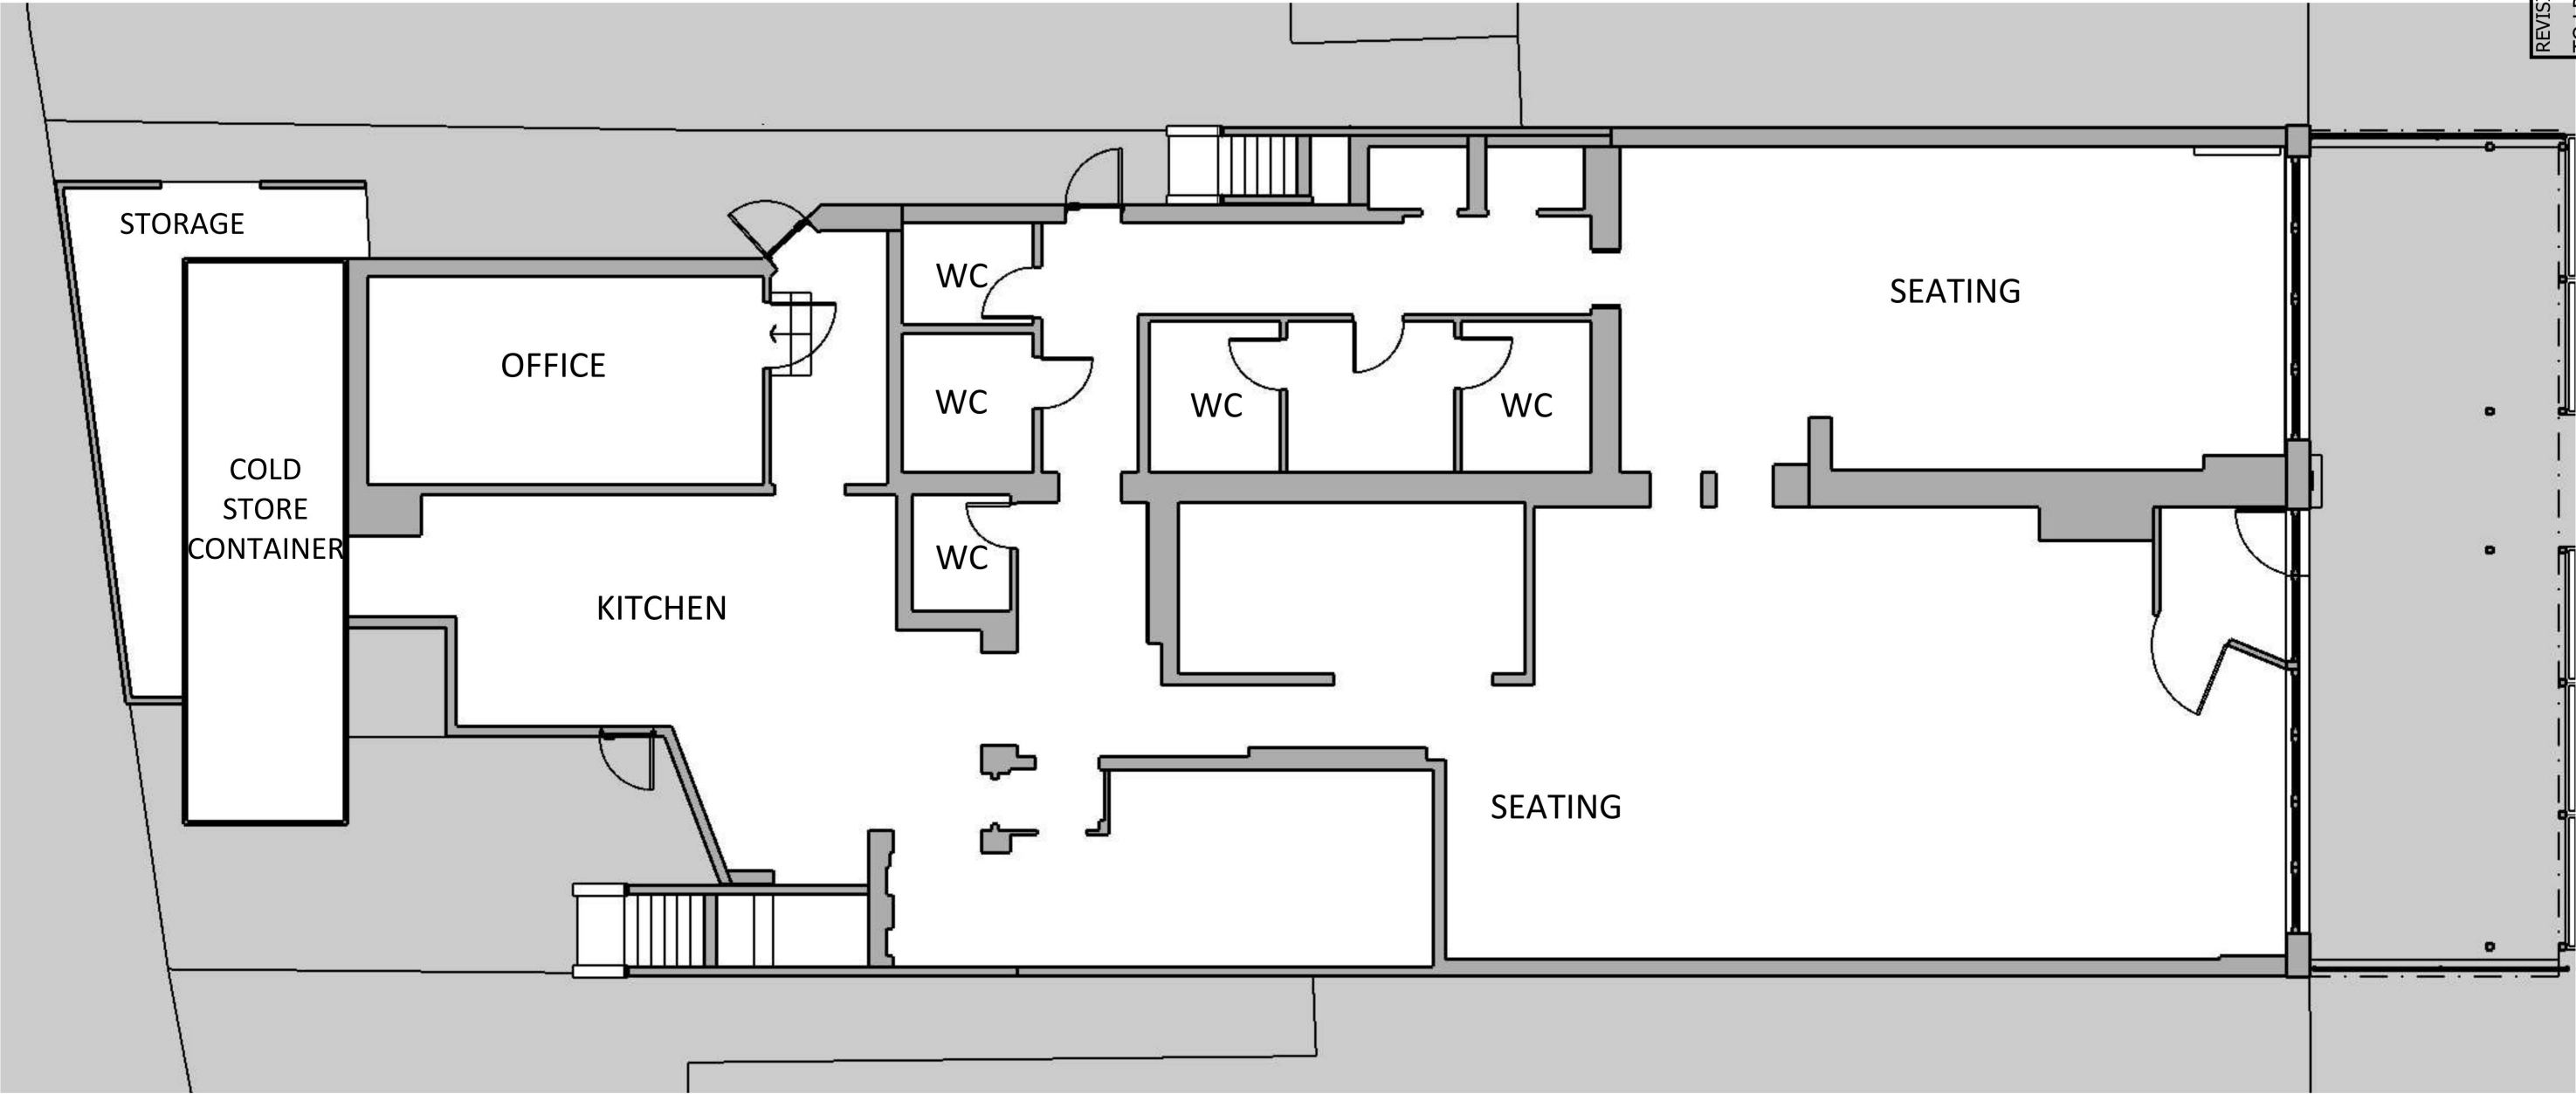

GROUND FLOOR PLAN

SCALE BAR 1:100

 

2-4c Jubilee House, 3 The Drive, Brentwood, Essex, CM13 3FR
Tel: 01277 725252
Email: info@2-4c.co.uk
Web: http://2-4c.co.uk

IF THIS LINE ABOVE MEASURES 100mm THE DRAWING IS SCALED AS SHOWN
DO NOT SCALE FROM THIS DRAWING. ALL DIMENSIONS & LEVELS TO BE CHECKED ON SITE PRIOR TO THE COMMENCEMENT OF ANY WORK. CHECK THAT THIS DRAWINGS IS THE LATEST REVISION. REFER ANY DISCREPANCY TO 2-4C. IF IN DOUPT ASK.
ALL DIMENSIONS ARE IN MILLIMETRES. THIS DRAWING IS COPYRIGHT

PROJECT ADDRESS
39-41 CORBETS TEY ROAD, UPMINSTER
DESCRIPTION
GROUND FLOOR PLAN


SCALE 1:100@A3	JOB NO. 22-618
DATE Feb 2023	DWG.NO. 08
	REV.NO. A

REVISION TO LPA REQUIREMENTS	DATE MAR 23	CHECKED BY SH
	DRAWN BY CK	

CLIENT
Mr Edward Xhetani


PROJECT DESCRIPTION
PROPOSED REAR EXTENSION

PROPOSED

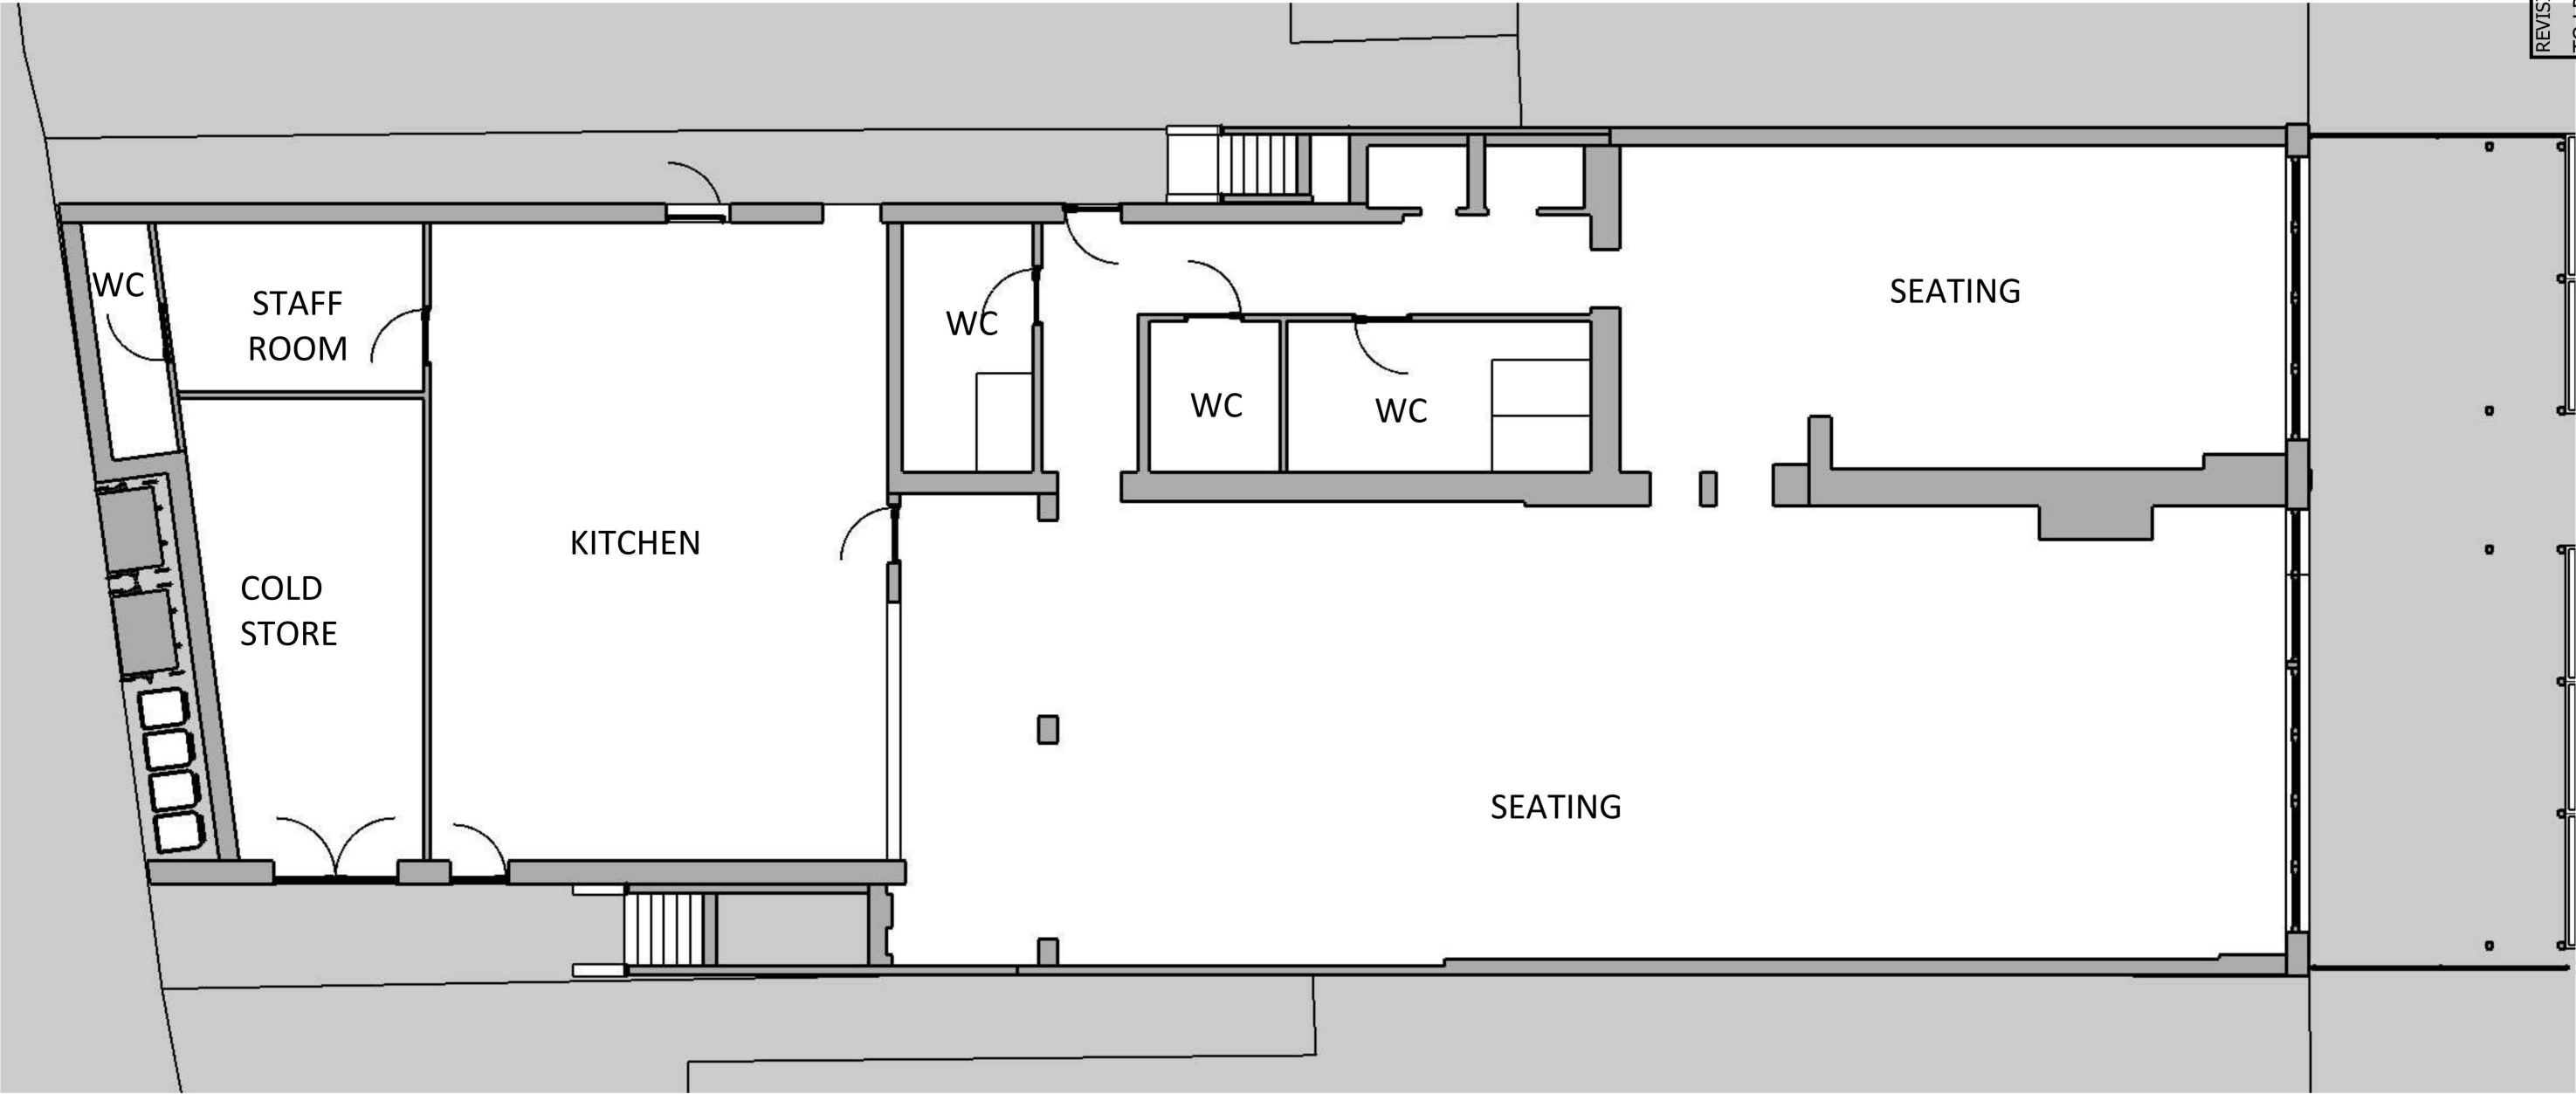

GROUND FLOOR PLAN

SCALE BAR 1:100

 

2-4c Jubilee House, 3 The Drive, Brentwood, Essex, CM13 3FR
Tel: 01277 725252
Email: info@2-4c.co.uk
Web: http://2-4c.co.uk

IF THIS LINE ABOVE MEASURES 100mm THE DRAWING IS SCALED AS SHOWN
DO NOT SCALE FROM THIS DRAWING. ALL DIMENSIONS & LEVELS TO BE CHECKED ON SITE PRIOR TO THE COMMENCEMENT OF ANY WORK. CHECK THAT THIS DRAWINGS IS THE LATEST REVISION. REFER ANY DISCREPANCY TO 2-4C. IF IN DOUPT ASK.
ALL DIMENSIONS ARE IN MILLIMETRES. THIS DRAWING IS COPYRIGHT

PROJECT ADDRESS
39-41 CORBETS TEY ROAD, UPMINSTER
DESCRIPTION
GROUND FLOOR PLAN


SCALE	JOB NO.
1:100@A3	22-618
DATE	DWG.NO.
Feb 2023	09
	REV.NO.
	A

REVISION	DATE	CHECKED BY
TO LPA REQUIREMENTS	MAR 23	SH
	DRAWN BY	CK

CLIENT
Mr Edward Xhetani


PROJECT DESCRIPTION
PROPOSED REAR EXTENSION

EXISTING

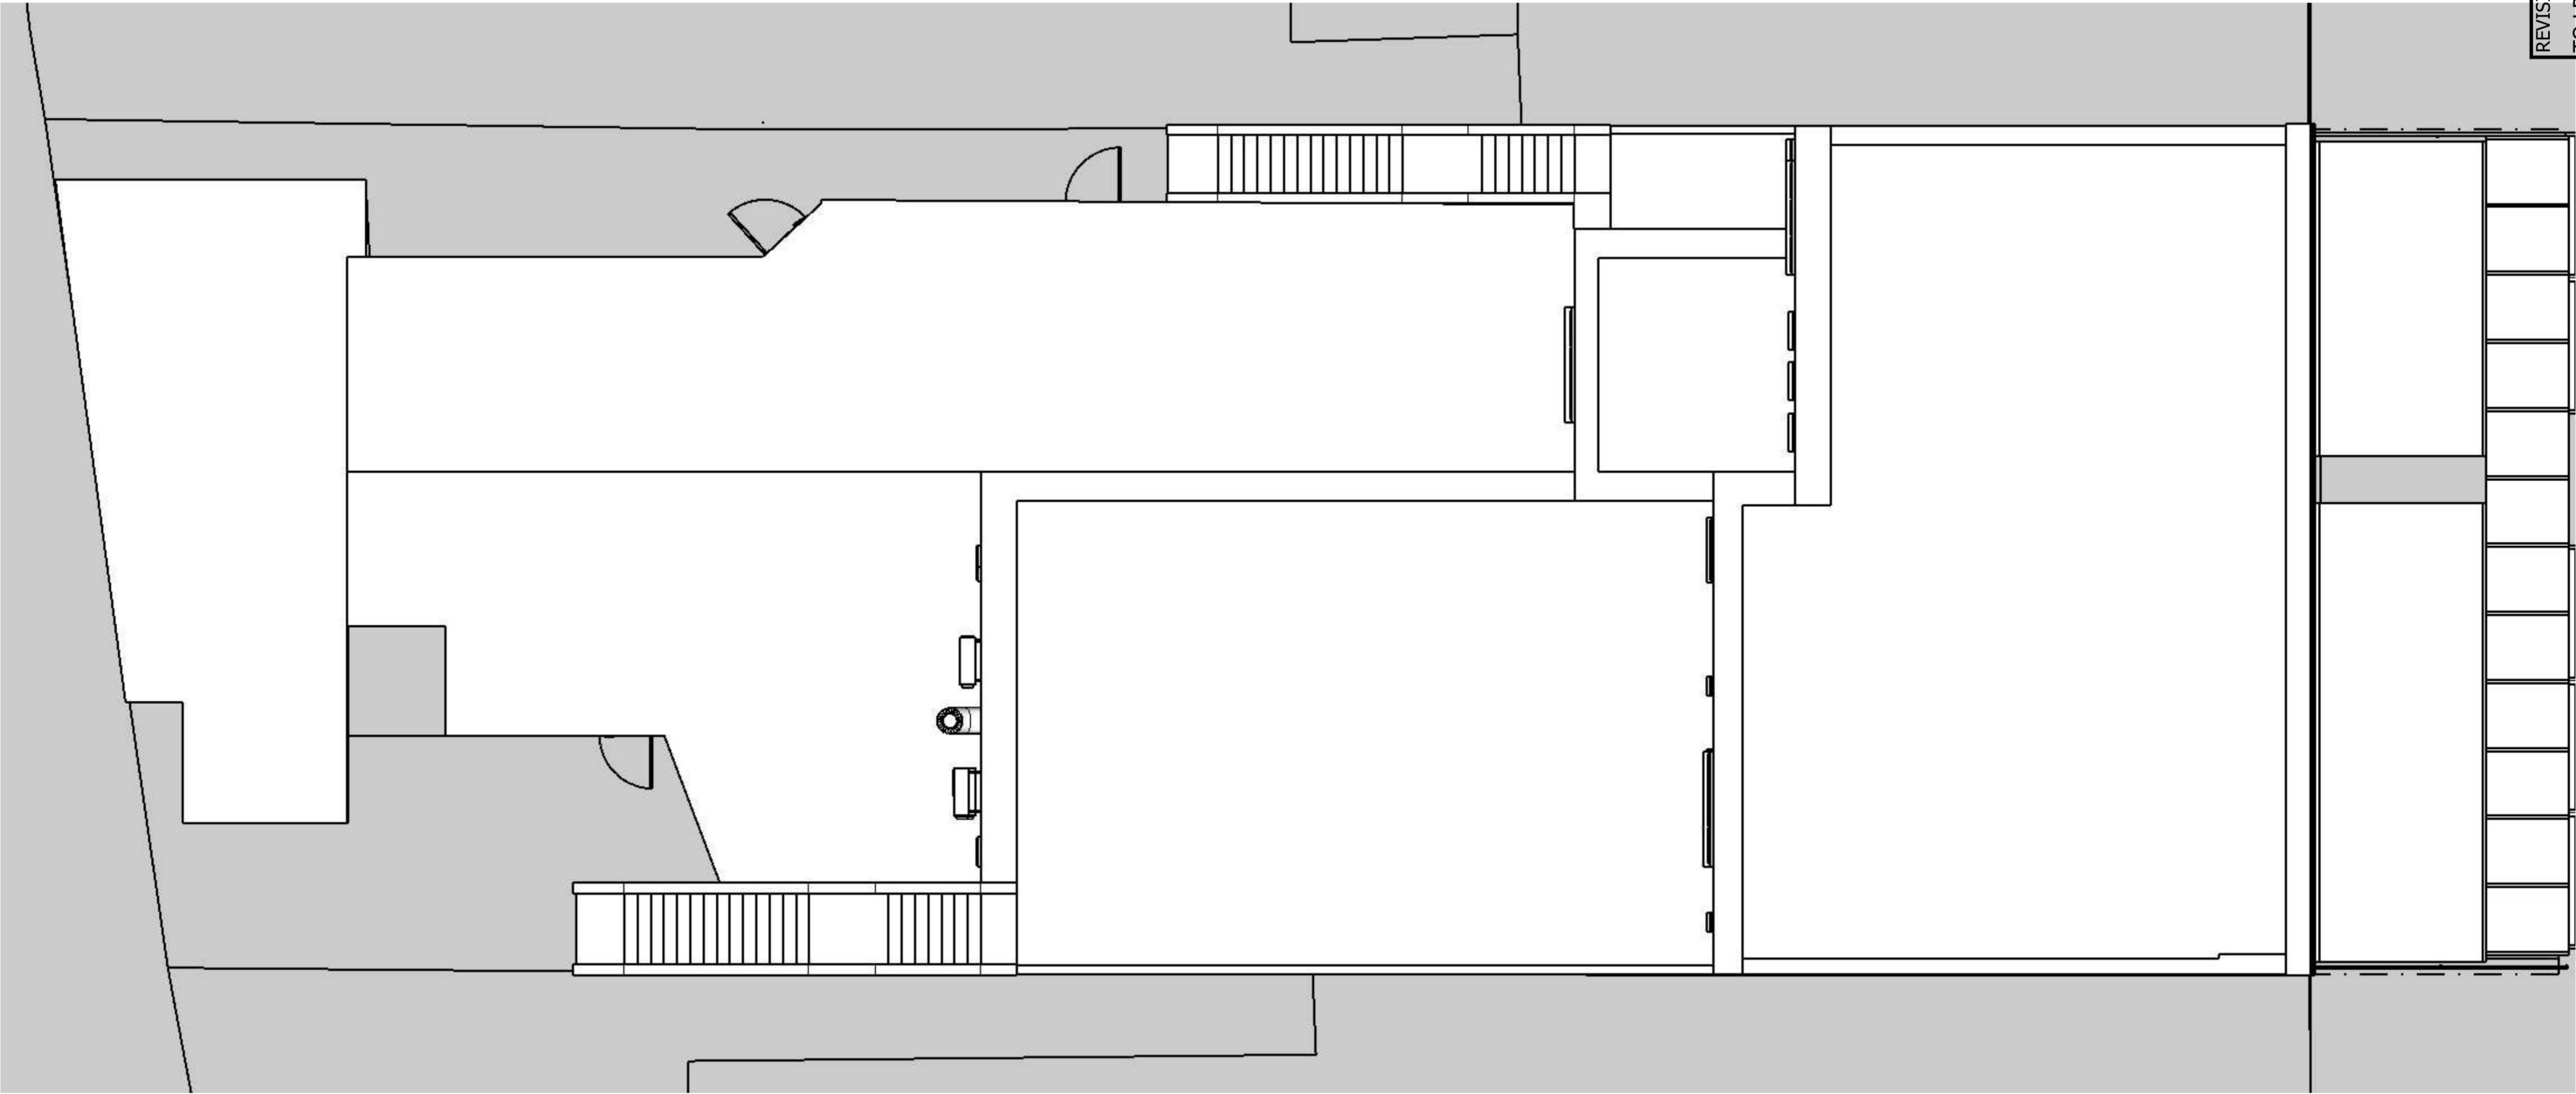

ROOF PLAN

SCALE BAR 1:100

 

2-4c Jubilee House, 3 The Drive, Brentwood, Essex, CM13 3FR
Tel: 01277 725252
Email: info@2-4c.co.uk Web: <http://2-4c.co.uk>

IF THIS LINE ABOVE MEASURES 100mm THE DRAWING IS SCALED AS SHOWN
DO NOT SCALE FROM THIS DRAWING. ALL DIMENSIONS & LEVELS TO BE CHECKED ON SITE PRIOR TO THE COMMENCEMENT OF ANY WORK. CHECK THAT THIS DRAWINGS IS THE LATEST REVISION. REFER ANY DISCREPANCY TO 2-4C. IF IN DOUPT ASK.
ALL DIMENSIONS ARE IN MILLIMETRES. THIS DRAWING IS COPYRIGHT

PROJECT ADDRESS
39-41 CORBETS TEY ROAD, UPMINSTER
DESCRIPTION
ROOF PLAN


SCALE 1:100@A3	JOB NO. 22-618
DATE Feb 2023	DWG.NO. REV.NO. 10 A

REVISION TO LPA REQUIREMENTS	DATE MAR 23	CHECKED BY SH
	DRAWN BY CK	

CLIENT
Mr Edward Xhetani


PROJECT DESCRIPTION
PROPOSED REAR EXTENSION

PROPOSED

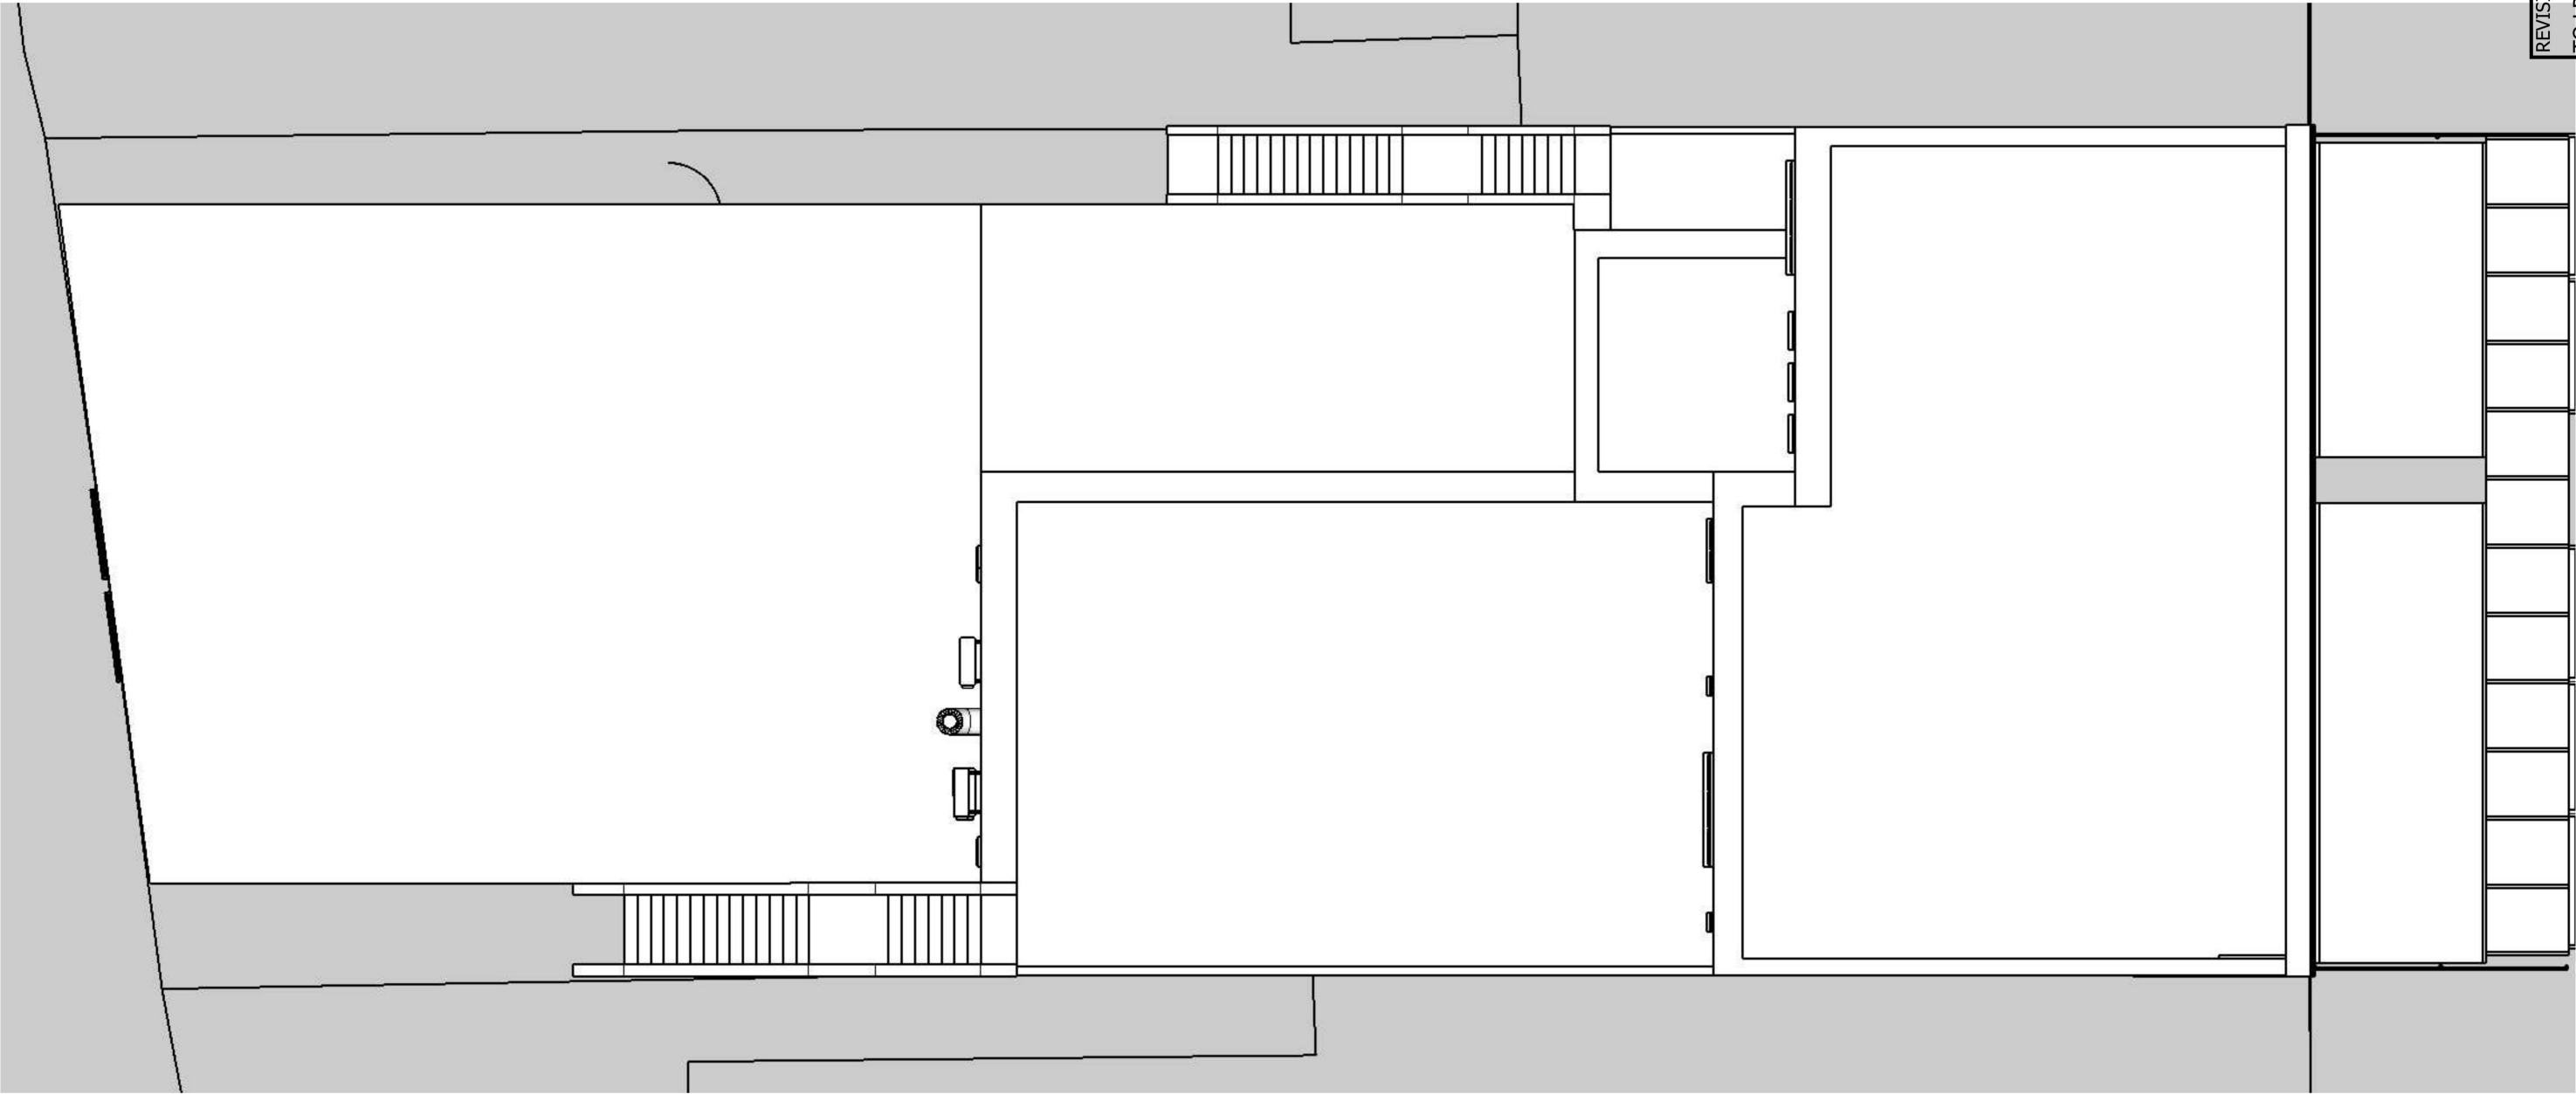

ROOF PLAN

SCALE BAR 1:100

 

2-4c Jubilee House, 3 The Drive, Brentwood, Essex, CM13 3FR
Tel: 01277 725252
Email: info@2-4c.co.uk Web: http://2-4c.co.uk

IF THIS LINE ABOVE MEASURES 100mm THE DRAWING IS SCALED AS SHOWN
DO NOT SCALE FROM THIS DRAWING. ALL DIMENSIONS & LEVELS TO BE CHECKED ON SITE PRIOR TO THE COMMENCEMENT OF ANY WORK. CHECK THAT THIS DRAWINGS IS THE LATEST REVISION. REFER ANY DISCREPANCY TO 2-4C. IF IN DOUPT ASK.
ALL DIMENSIONS ARE IN MILLIMETRES. THIS DRAWING IS COPYRIGHT

PROJECT ADDRESS
39-41 CORBETS TEY ROAD, UPMINSTER
DESCRIPTION
ROOF PLAN


SCALE	JOB NO.
1:100@A3	22-618
DATE	DWG.NO.
Feb 2023	11
	REV.NO.
	A

REVISION	DATE	CHECKED BY
TO LPA REQUIREMENTS	MAR 23	SH
	DRAWN BY	CK

CLIENT
Mr Edward Xhetani

PROJECT DESCRIPTION
PROPOSED REAR EXTENSION

EXISTING

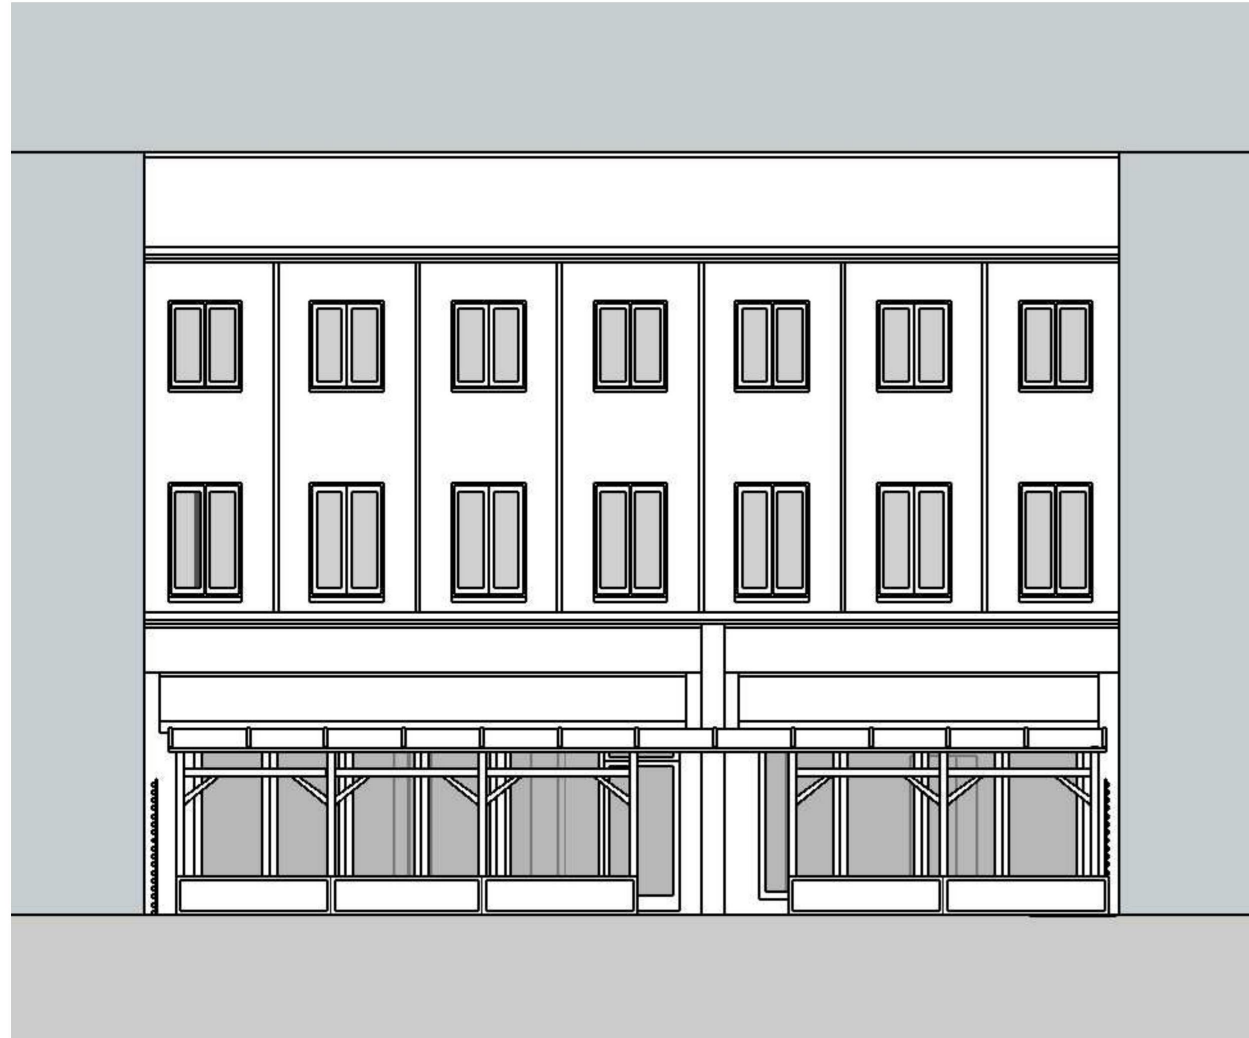

FRONT ELEVATION (NORTH WEST)


FRONT ELEVATION UNCHANGED AS PART OF
THIS APPLICATION

PROPOSED




FRONT ELEVATION (NORTH WEST)

SCALE BAR 1:100

 


EXISTING

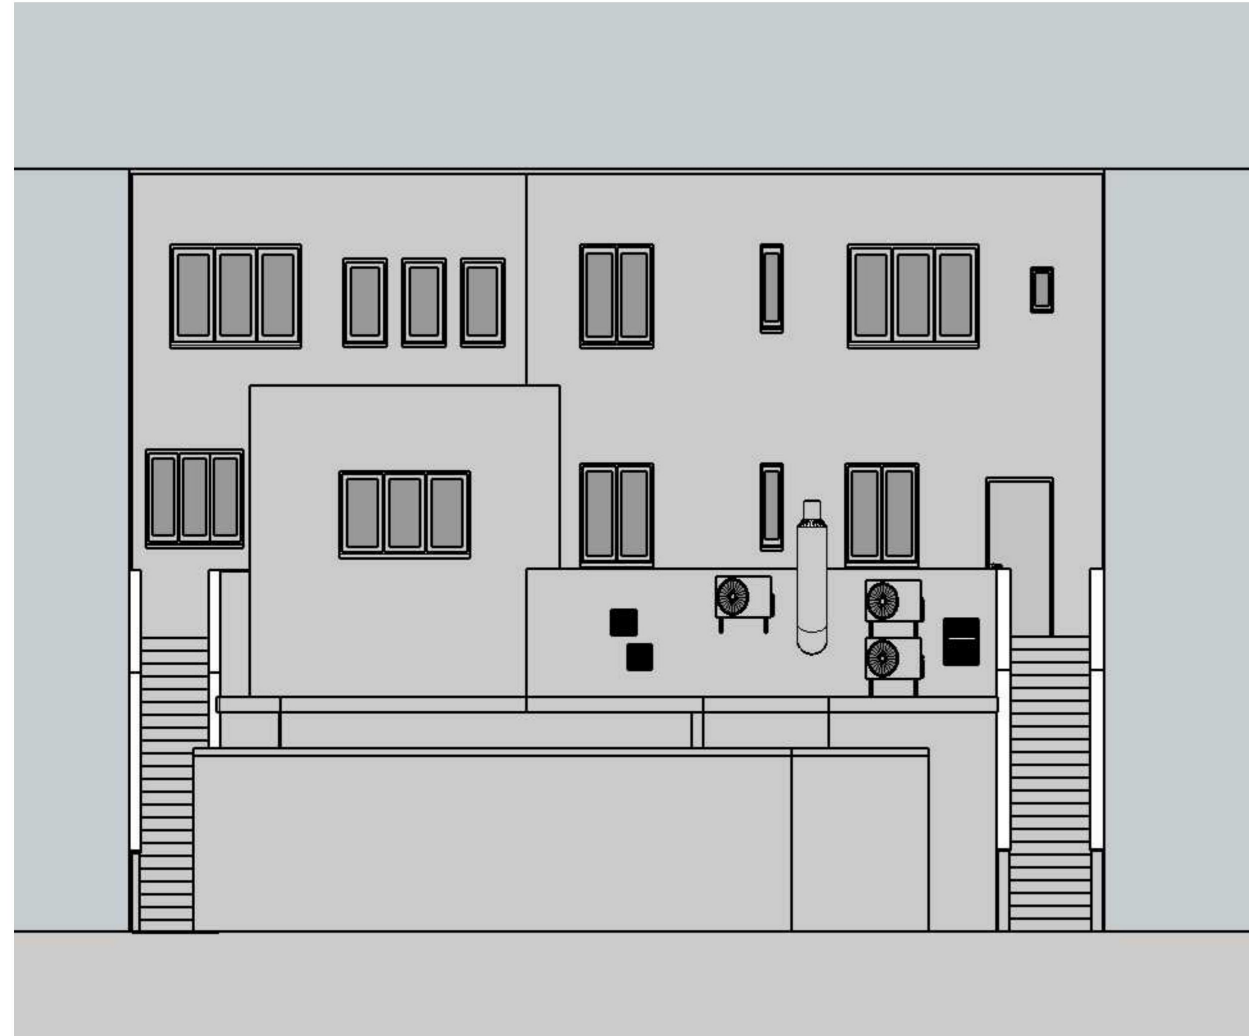

REAR ELEVATION (SOUTH EAST)

PROPOSED

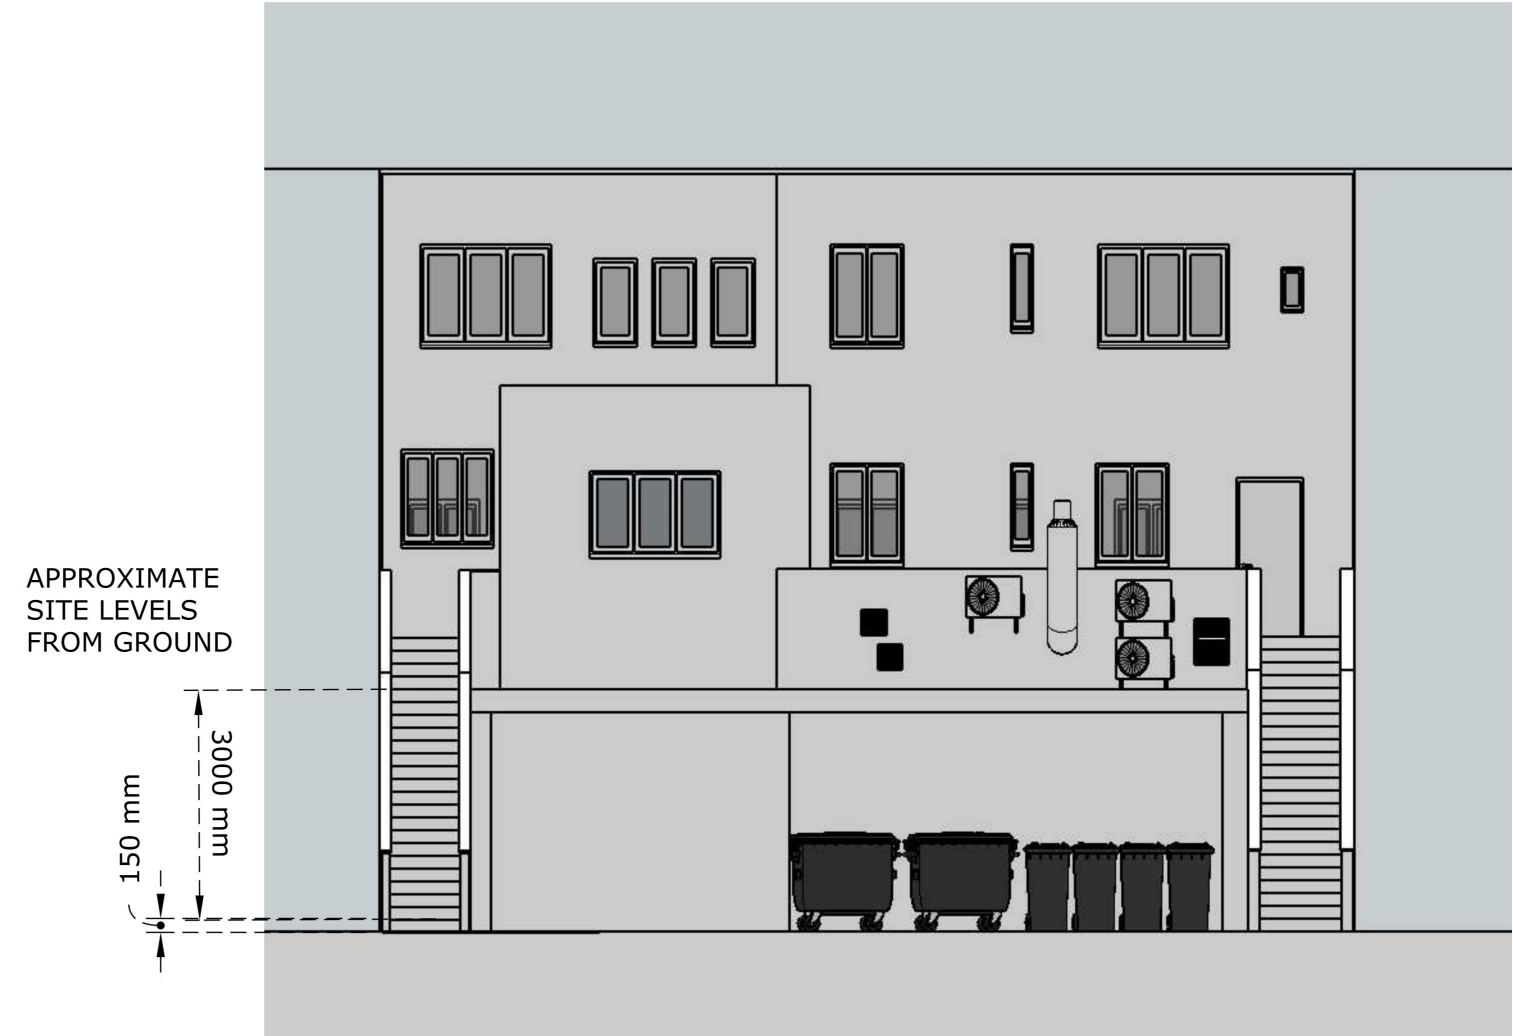


REAR ELEVATION (SOUTH EAST)


MATERIALS:
FACE BRICK WORK
FLAT ROOF COVERING

APPROXIMATE
SITE LEVELS
FROM GROUND



SCALE BAR 1:100

 


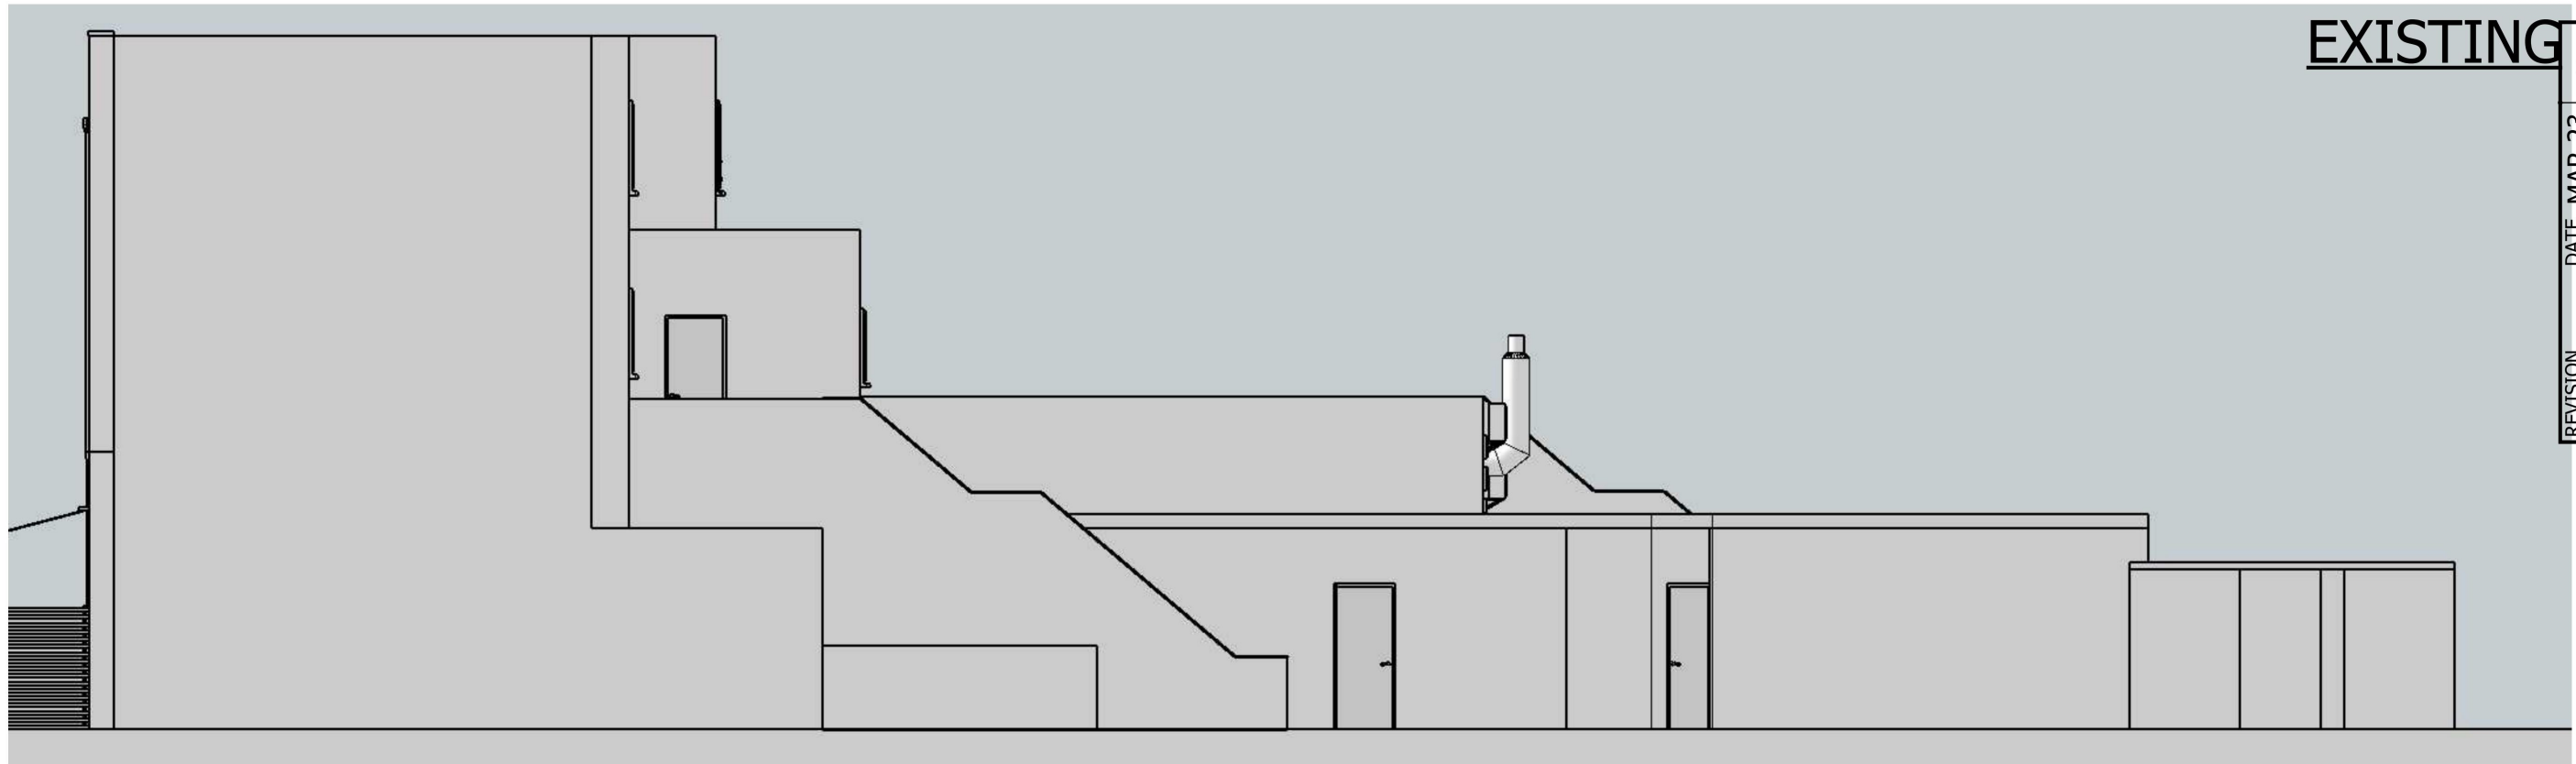

EXISTING

REVISION	DATE	CHECKED BY
A	MAR 23	SH
TO LPA REQUIREMENTS		CK

SIDE ELEVATION (SOUTH WEST)

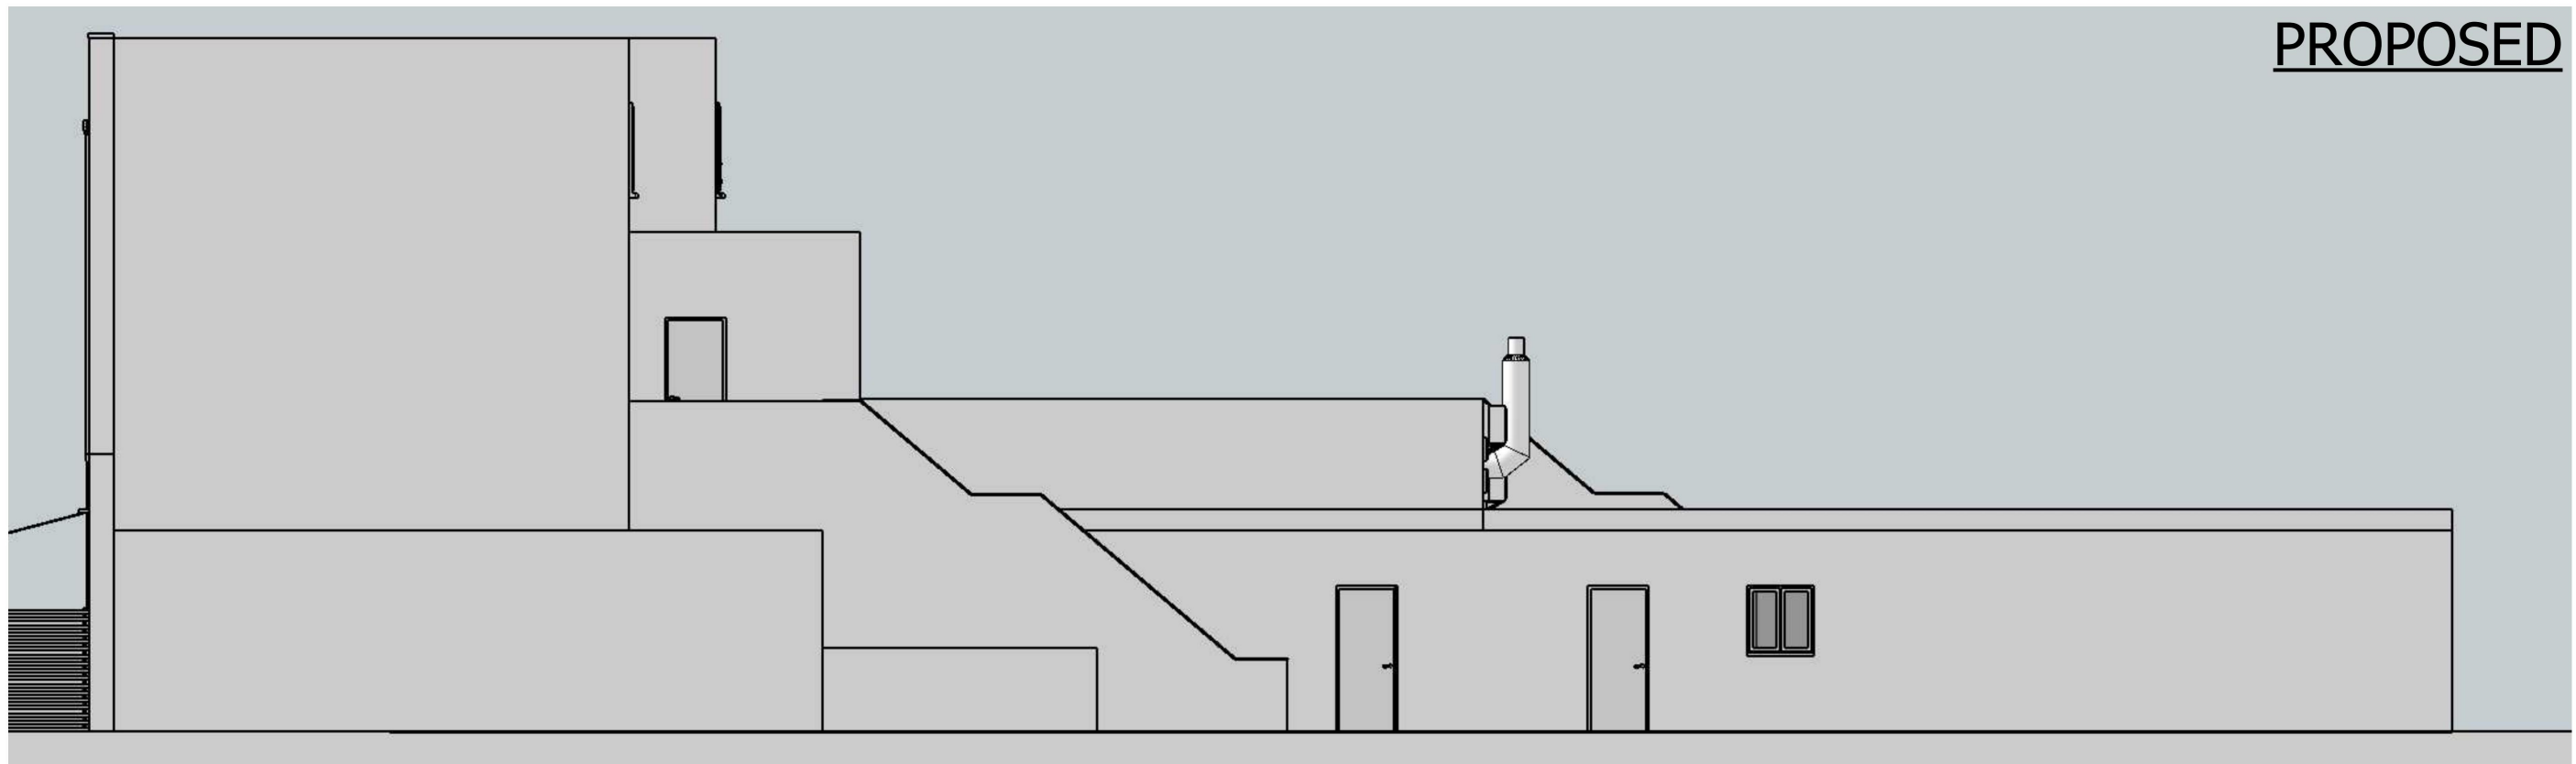


PROPOSED

CLIENT
Mr Edward Xhetani

PROJECT DESCRIPTION
PROPOSED REAR EXTENSION

SIDE ELEVATION (SOUTH WEST)

SCALE BAR 1:100

 


2-4c Jubilee House, 3 The Drive, Brentwood, Essex, CM13 3FR
Tel: 01277 725252
Email: info@2-4c.co.uk Web: http://2-4c.co.uk

IF THIS LINE ABOVE MEASURES 100mm THE DRAWING IS SCALED AS SHOWN
DO NOT SCALE FROM THIS DRAWING. ALL DIMENSIONS & LEVELS TO BE CHECKED ON SITE PRIOR TO THE COMMENCEMENT OF ANY WORK. CHECK THAT THIS DRAWINGS IS THE LATEST REVISION. REFER ANY DISCREPANCY TO 2-4C. IF IN DOUPT ASK.
ALL DIMENSIONS ARE IN MILLIMETRES. THIS DRAWING IS COPYRIGHT

PROJECT ADDRESS
39-41 CORBETS TEY ROAD, UPMINSTER
DESCRIPTION
ELEVATIONS

SCALE	JOB NO.
1:100@A3	22-618
DATE	DWG. NO.
Feb 2023	14
	REV. NO.
	A


EXISTING

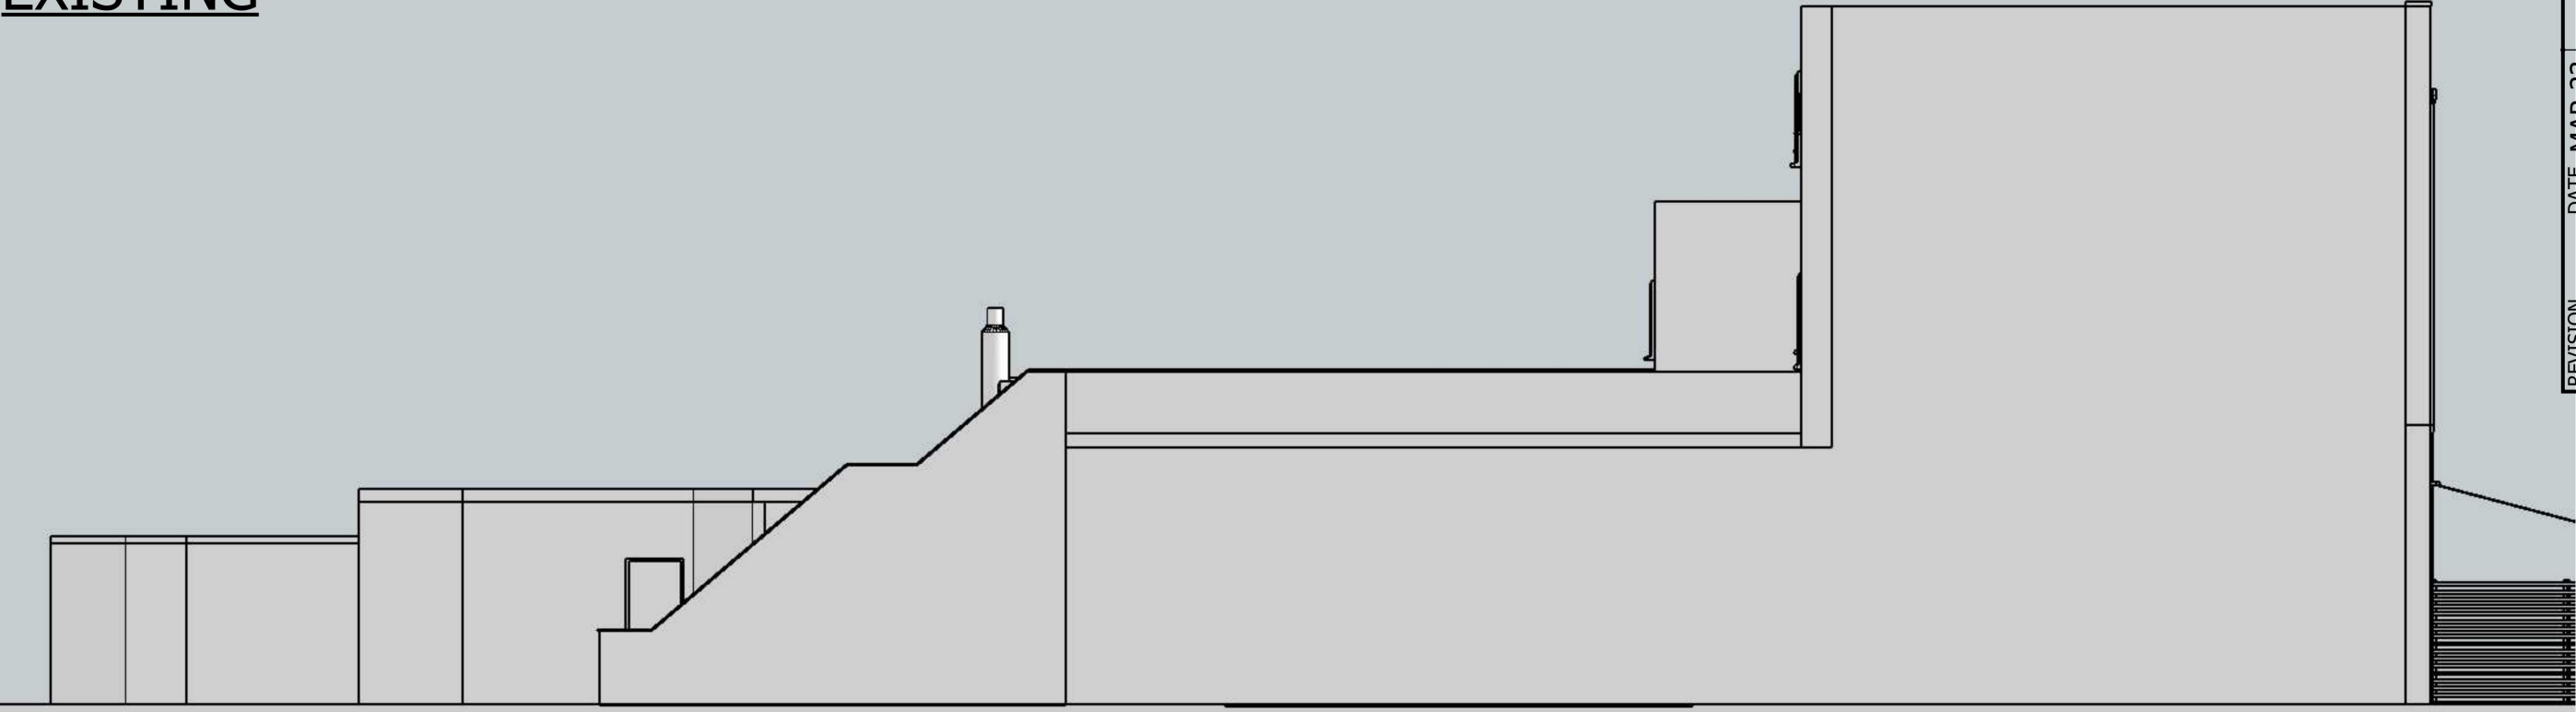

SIDE ELEVATION (NORTH EAST)


REVISION	DATE	MAR 23	A
TO LPA REQUIREMENTS	DRAWN BY	CK	SH
CHECKED BY			

PROPOSED

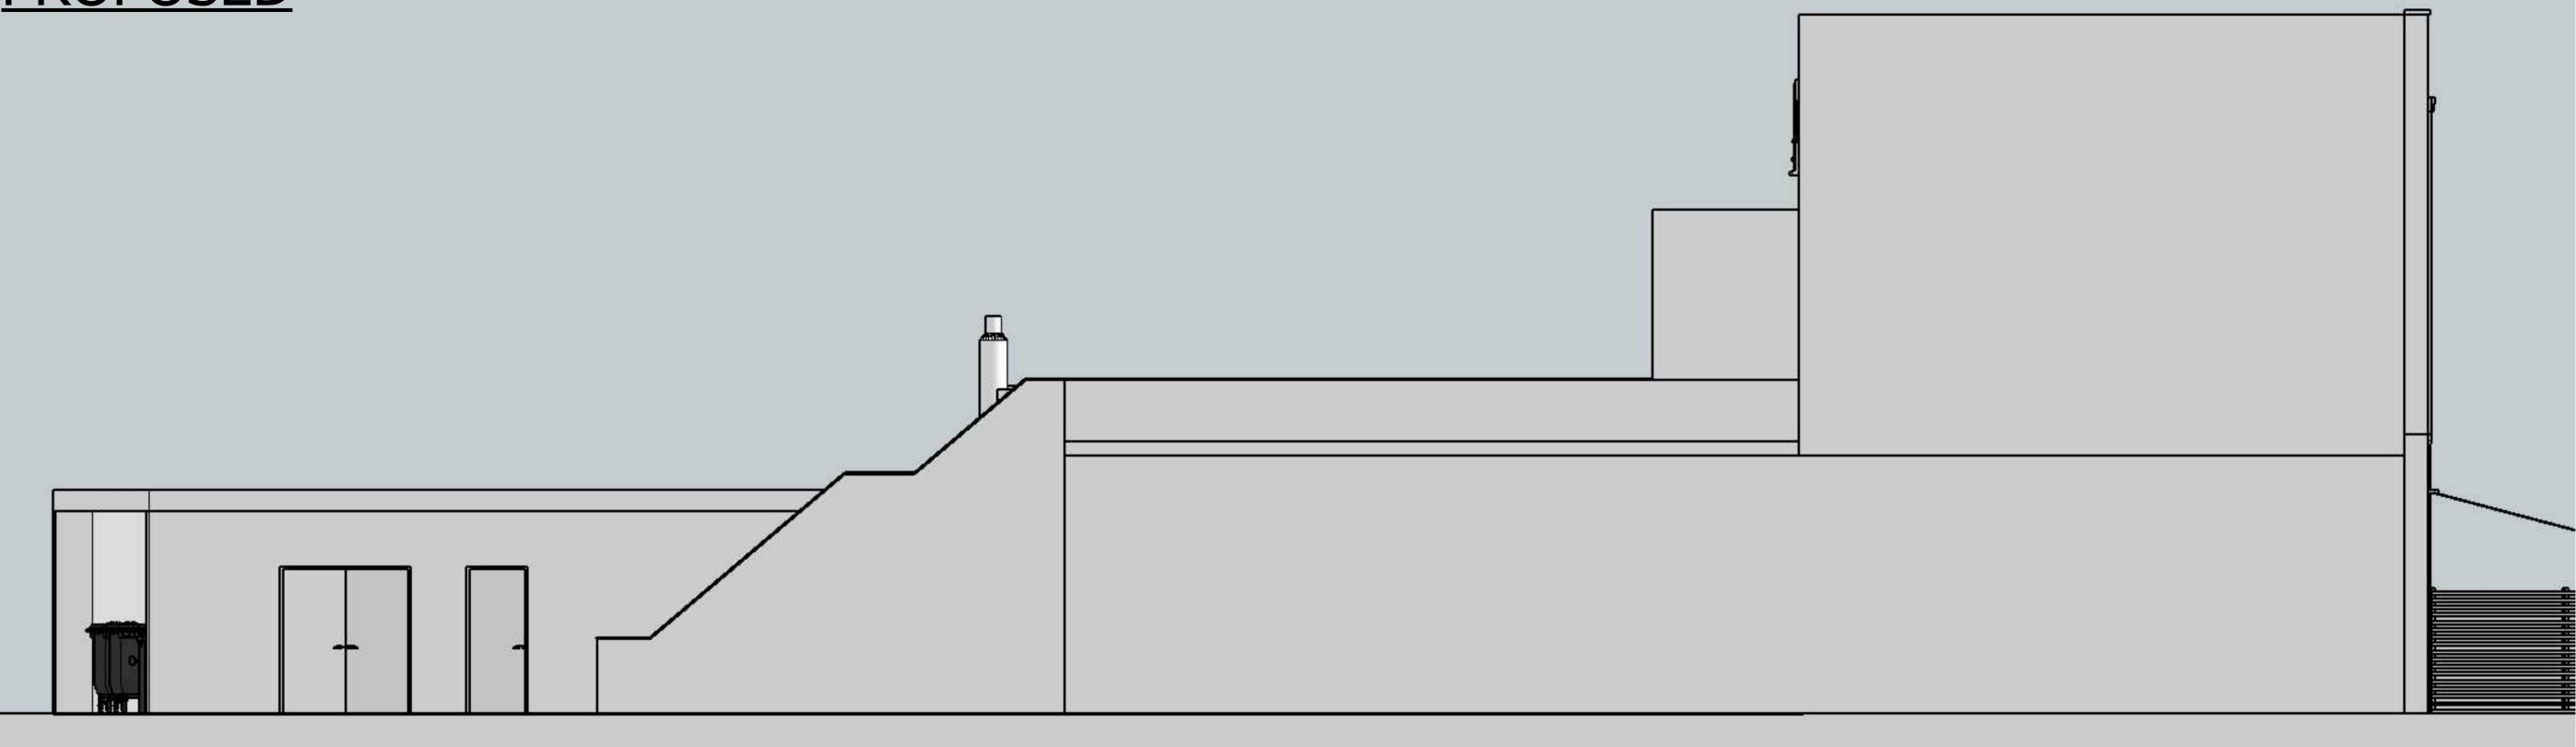

SIDE ELEVATION (NORTH EAST)

SCALE BAR 1:100

 

CLIENT
Mr Edward Xhetani

PROJECT DESCRIPTION
PROPOSED REAR EXTENSION

	2-4c Jubilee House, 3 The Drive, Brentwood, Essex, CM13 3FR			IF THIS LINE ABOVE MEASURES 100mm THE DRAWING IS SCALED AS SHOWN		PROJECT ADDRESS		SCALE	JOB NO.
	Tel: 01277 725252			DO NOT SCALE FROM THIS DRAWING. ALL DIMENSIONS & LEVELS TO BE CHECKED ON SITE PRIOR TO THE COMMENCEMENT OF ANY WORK. CHECK THAT THIS DRAWINGS IS THE LATEST REVISION. REFER ANY DISCREPANCY TO 2-4C. IF IN DOUPT ASK. ALL DIMENSIONS ARE IN MILLIMETRES. THIS DRAWING IS COPYRIGHT		39-41 CORBETS TEY ROAD, UPMINSTER		1:100@A3	22-618
	Email: info@2-4c.co.uk					DESCRIPTION		DATE	DWG.NO. REV.NO.
	Web:http://2-4c.co.uk					ELEVATIONS		Feb 2023	15 A