



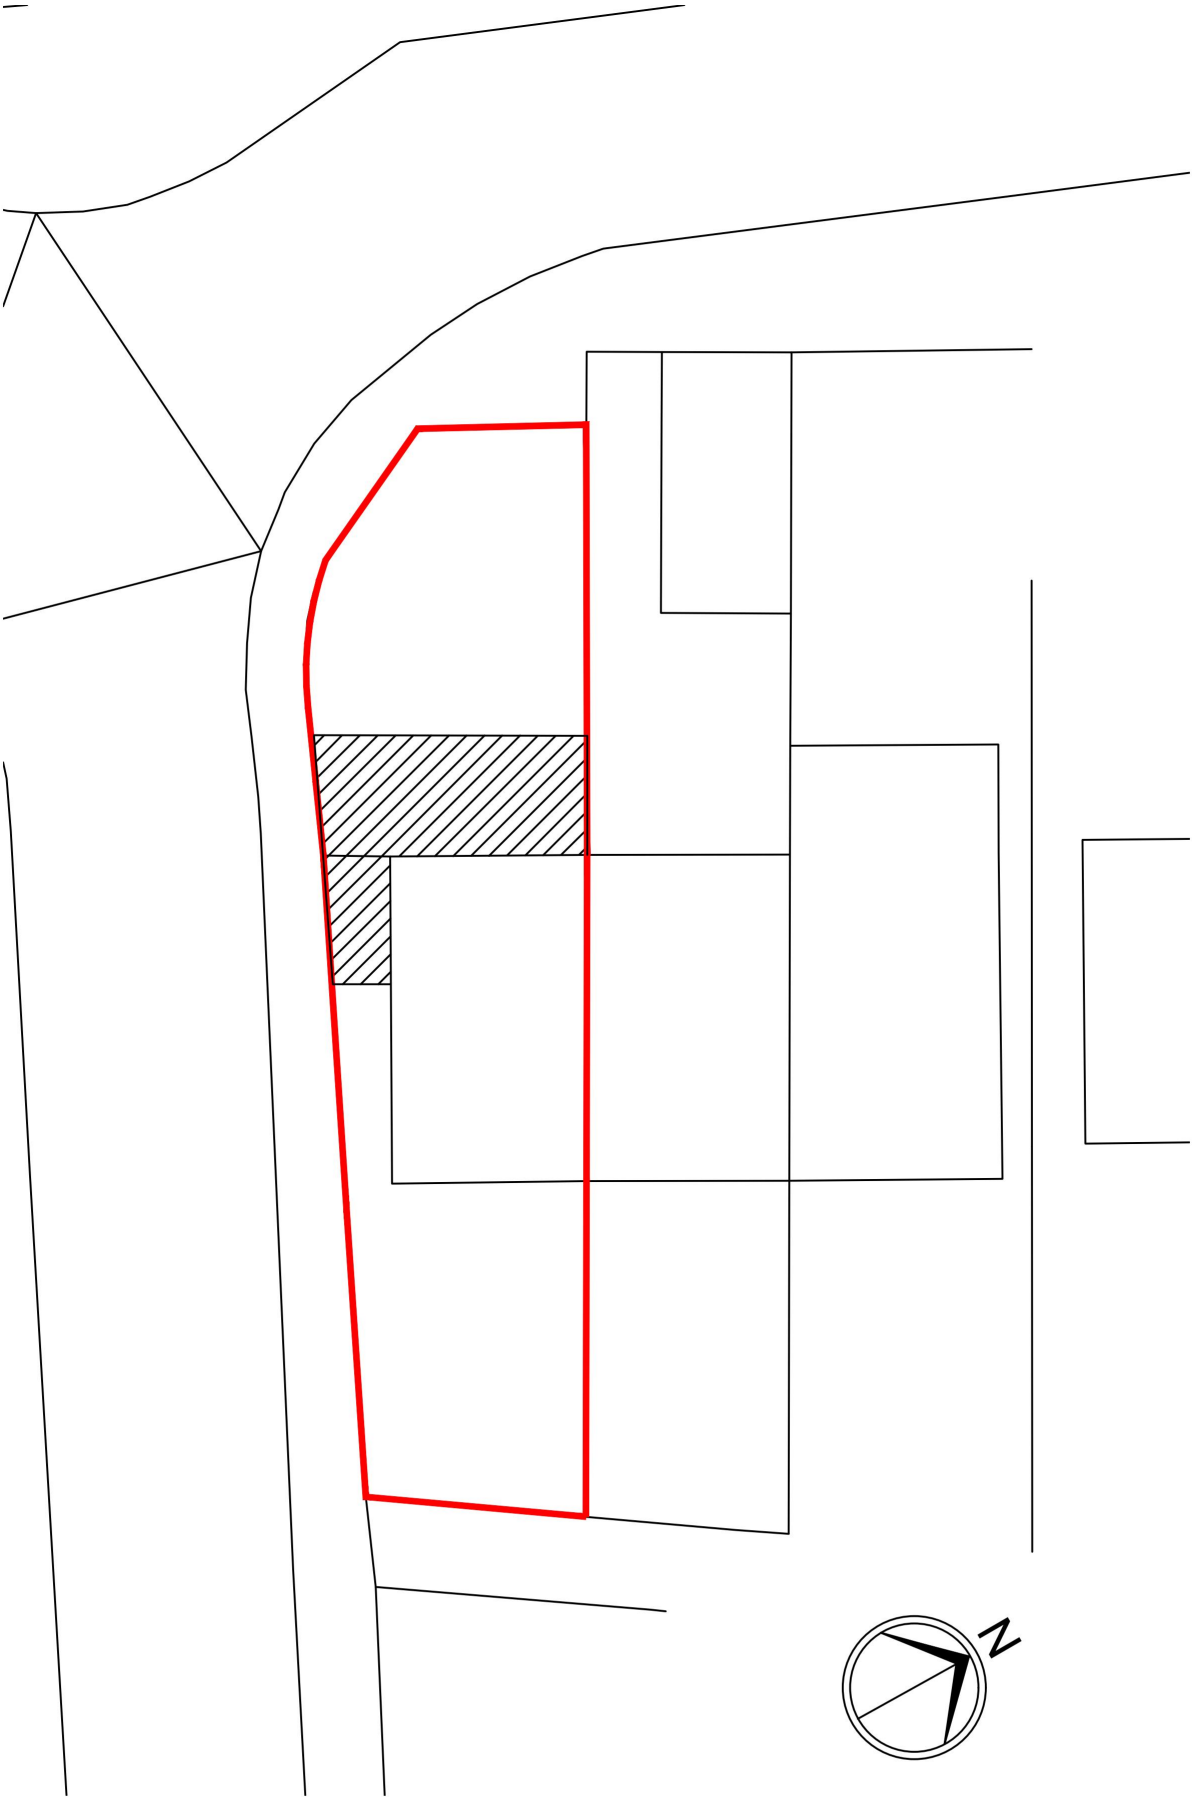

Block Plan
Scale 1:200

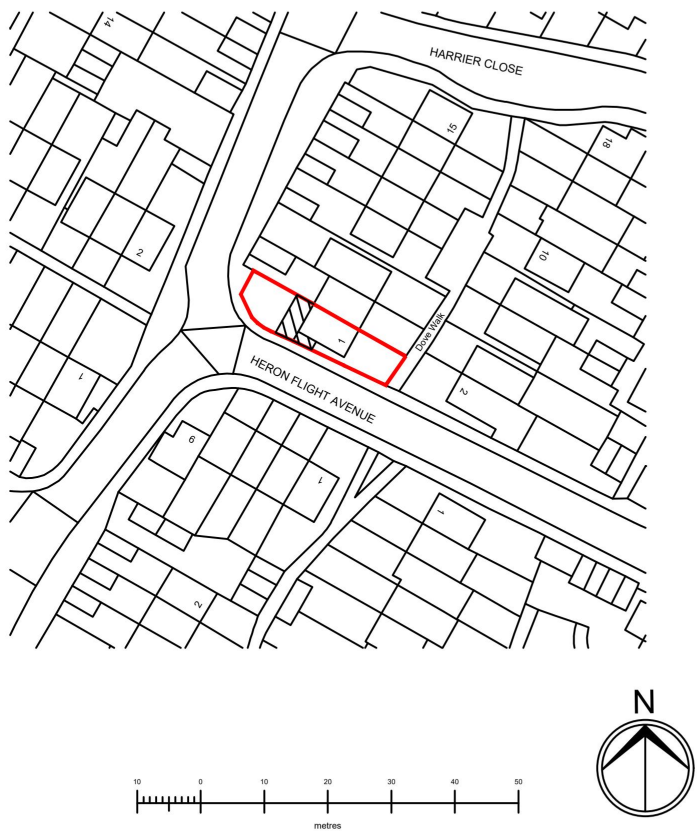

Site Location Plan
Scale 1:1250

All dimensions to be verified on site by Main Contractor before the start of any shop drawings or work whatsoever either on their own behalf or that of sub-contractors.
Report any discrepancies to the Contract Administrator at once.
This drawing is to be read with all relevant Architects and Engineer's drawings and other relevant information.

LEGEND: DO NOT SCALE

 - Location of proposed development

Revision:	Date:	Description:	Drw:	Chk:
-----------	-------	--------------	------	------







Project: 1 Dove Walk
Hornchurch
Essex
RM12 5HH

Drawing Title: Block Plan and
Site Location Plan

Client: Azam

Drawn:	Checked:	Date:	Scale:	Paper Size:
JT	JT	March 23	AS DWG	A3

Job No.:	Dep No.:	Stage:	Revision:
DW01	100	PLANNING	-

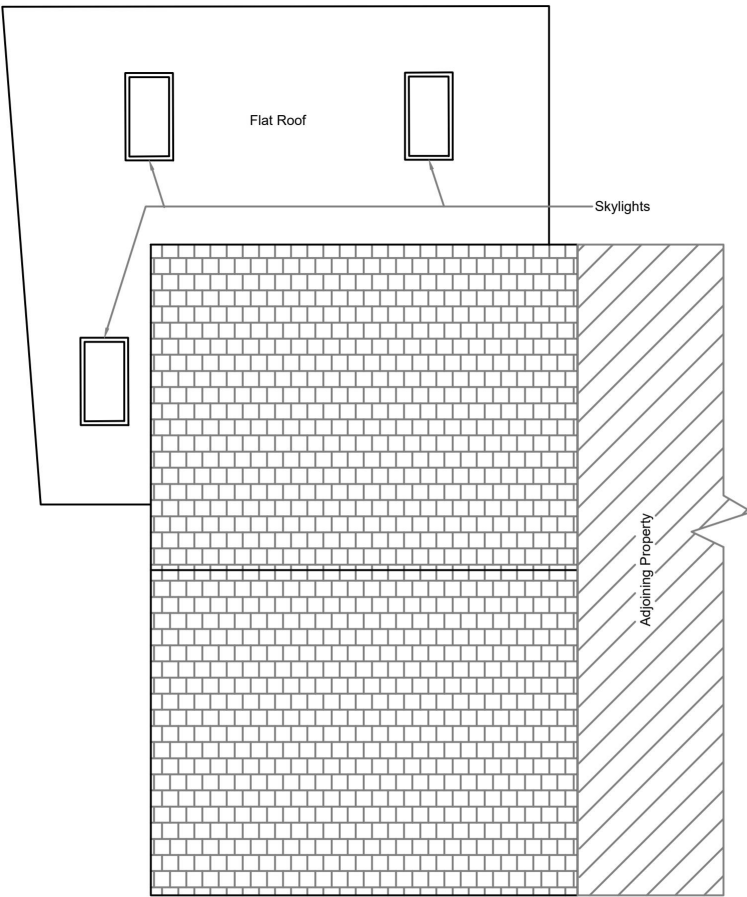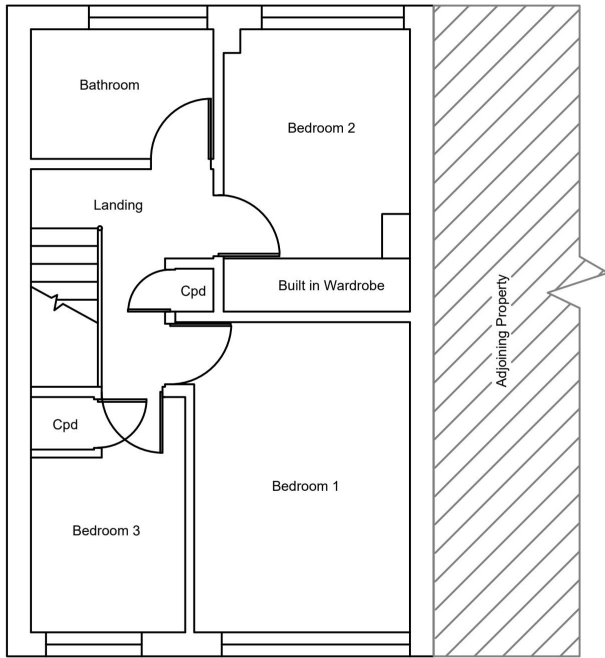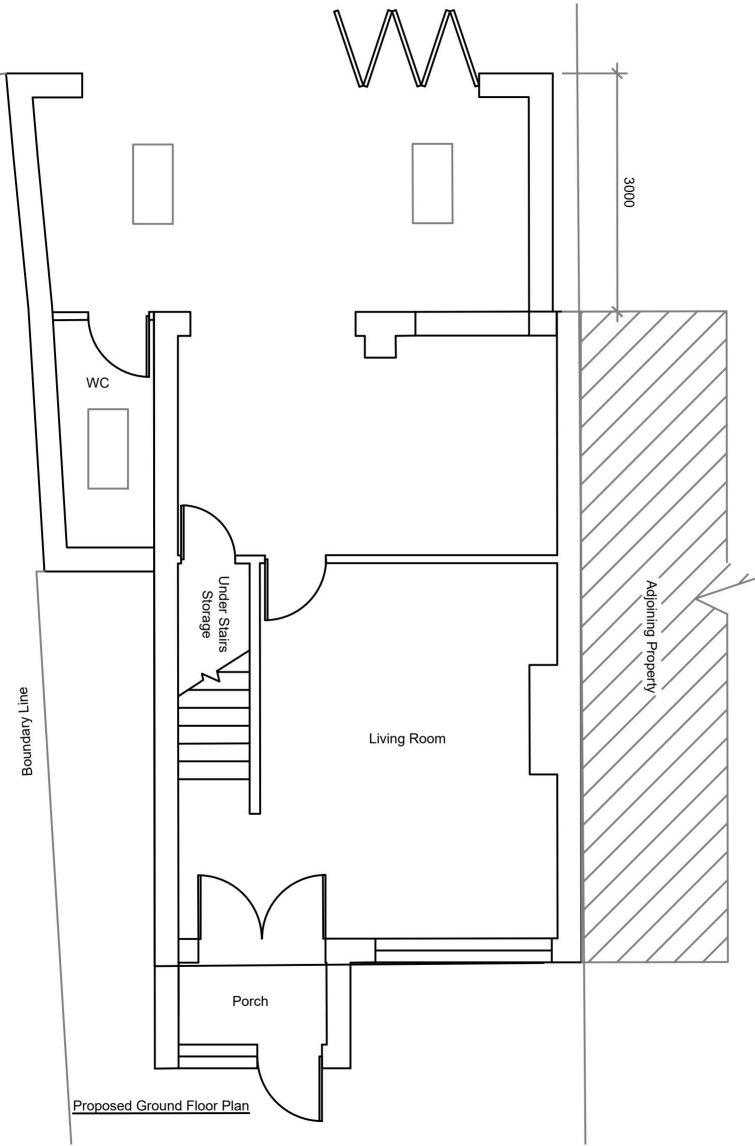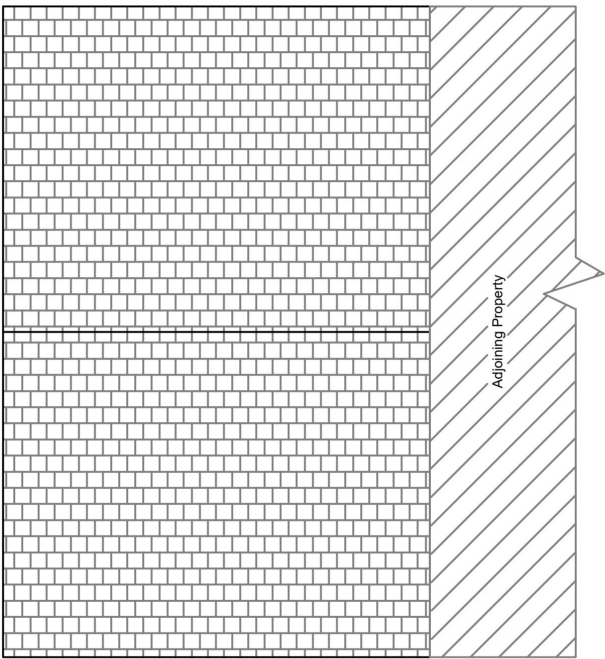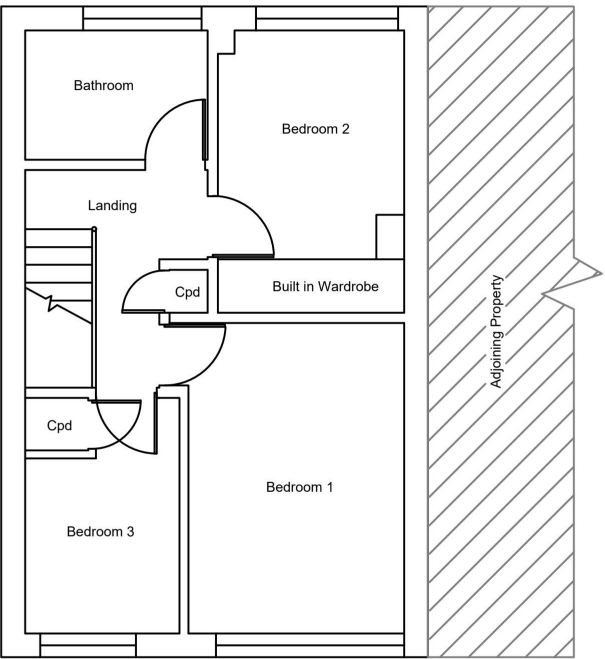
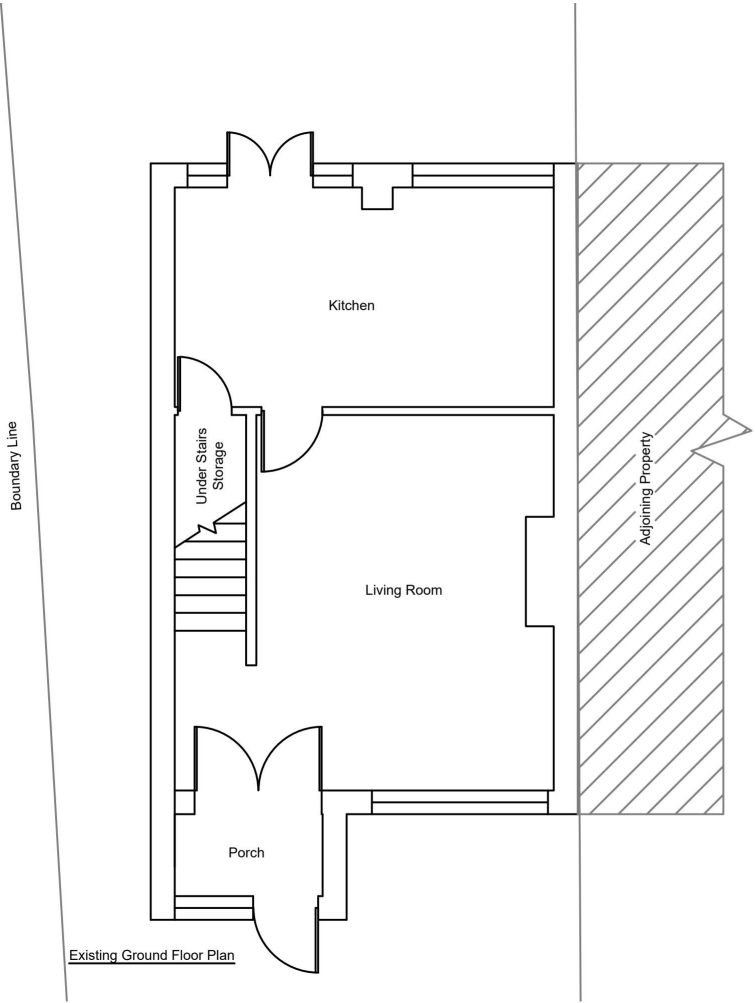


All dimensions to be verified on site by Main Contractor before the start of any shop drawings or work whatsoever either on their own behalf or that of sub-contractors.

Report any discrepancies to the Contract Administrator at once.

This drawing is to be read with all relevant Architects and Engineer's drawings and other relevant information.

LEGEND: DO NOT SCALE

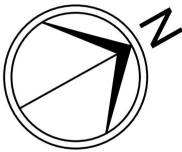 

Revision:	Date:	Description:	Drw:	Chk:



Project: 1 Dove Walk
Hornchurch
Essex
RM12 5HH

Drawing Title: Existing & Proposed Floor Plans

Client: Azam

Drawn: JT	Checked: JT	Date: March 23	Scale: 1:100	Paper Size: A3
--------------	----------------	-------------------	-----------------	-------------------


Job No.: DW01	Dep No.: 200	Stage: PLANNING	Revision: -
------------------	-----------------	--------------------	----------------

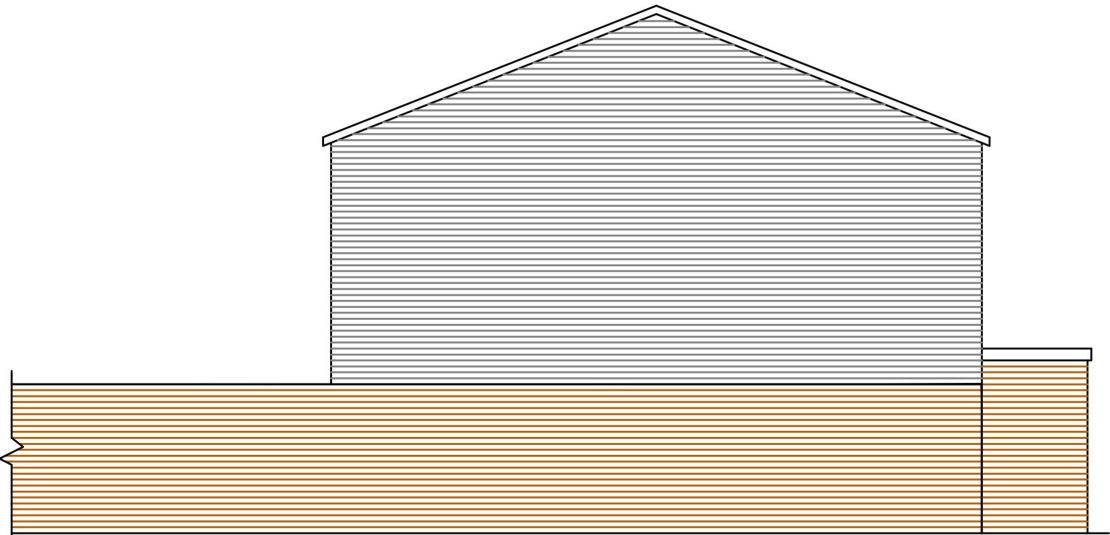 


Existing Side Elevation



Existing Front Elevation

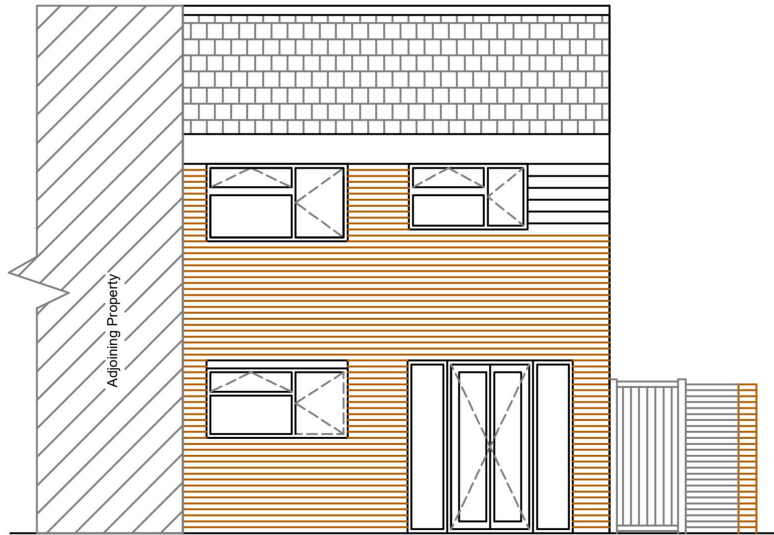


Existing Rear Elevation

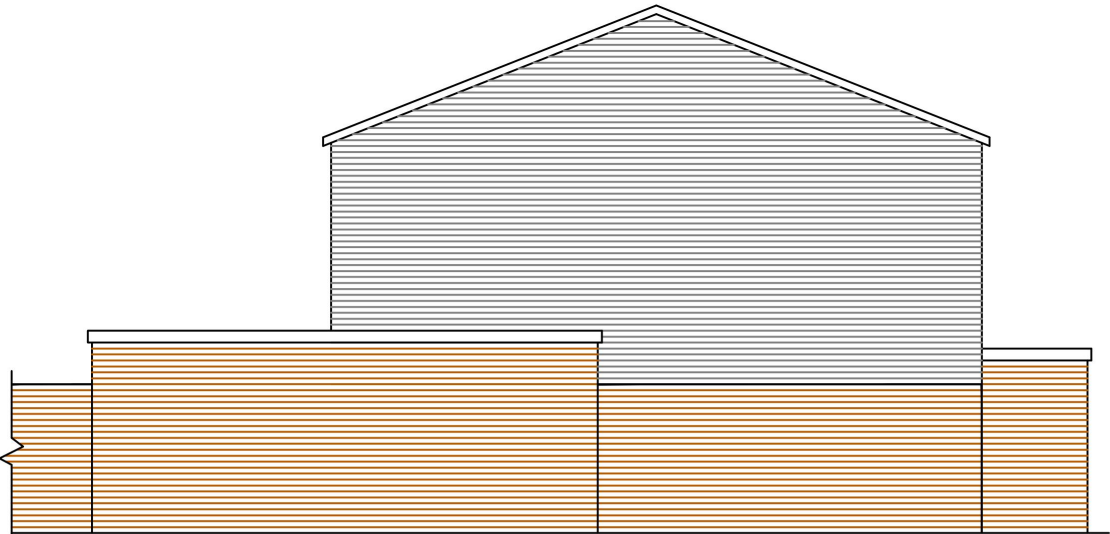

Proposed Side Elevation



Proposed Front Elevation

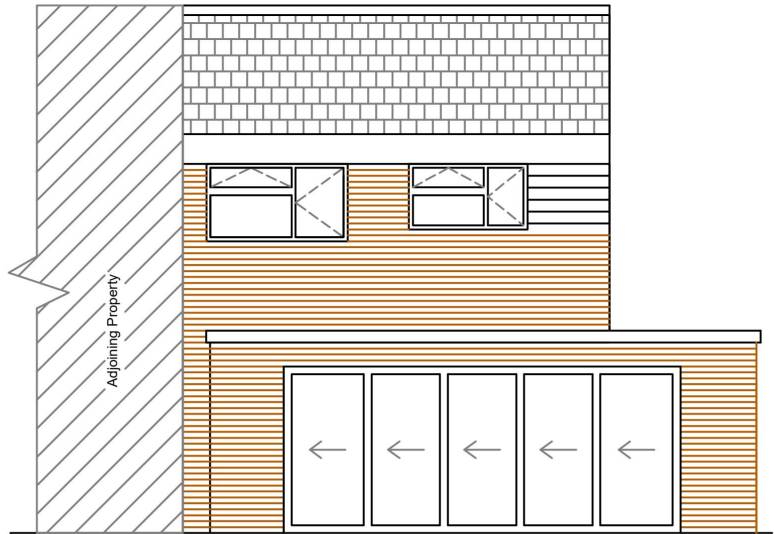

Proposed Rear Elevation

Revision:	Date:	Description:	Drw:	Chk:
-----------	-------	--------------	------	------

Project: 1 Dove Walk
Hornchurch
Essex
RM12 5HH

Drawing Title: Existing & Proposed Elevations

Client: Azam

Drawn: JT	Checked: JT	Date: March 23	Scale: 1:100	Paper Size: A3
--------------	----------------	-------------------	-----------------	-------------------

Job No.: DW01	Dwg No.: 201	Stage: PLANNING	Revision: -
------------------	-----------------	--------------------	----------------