




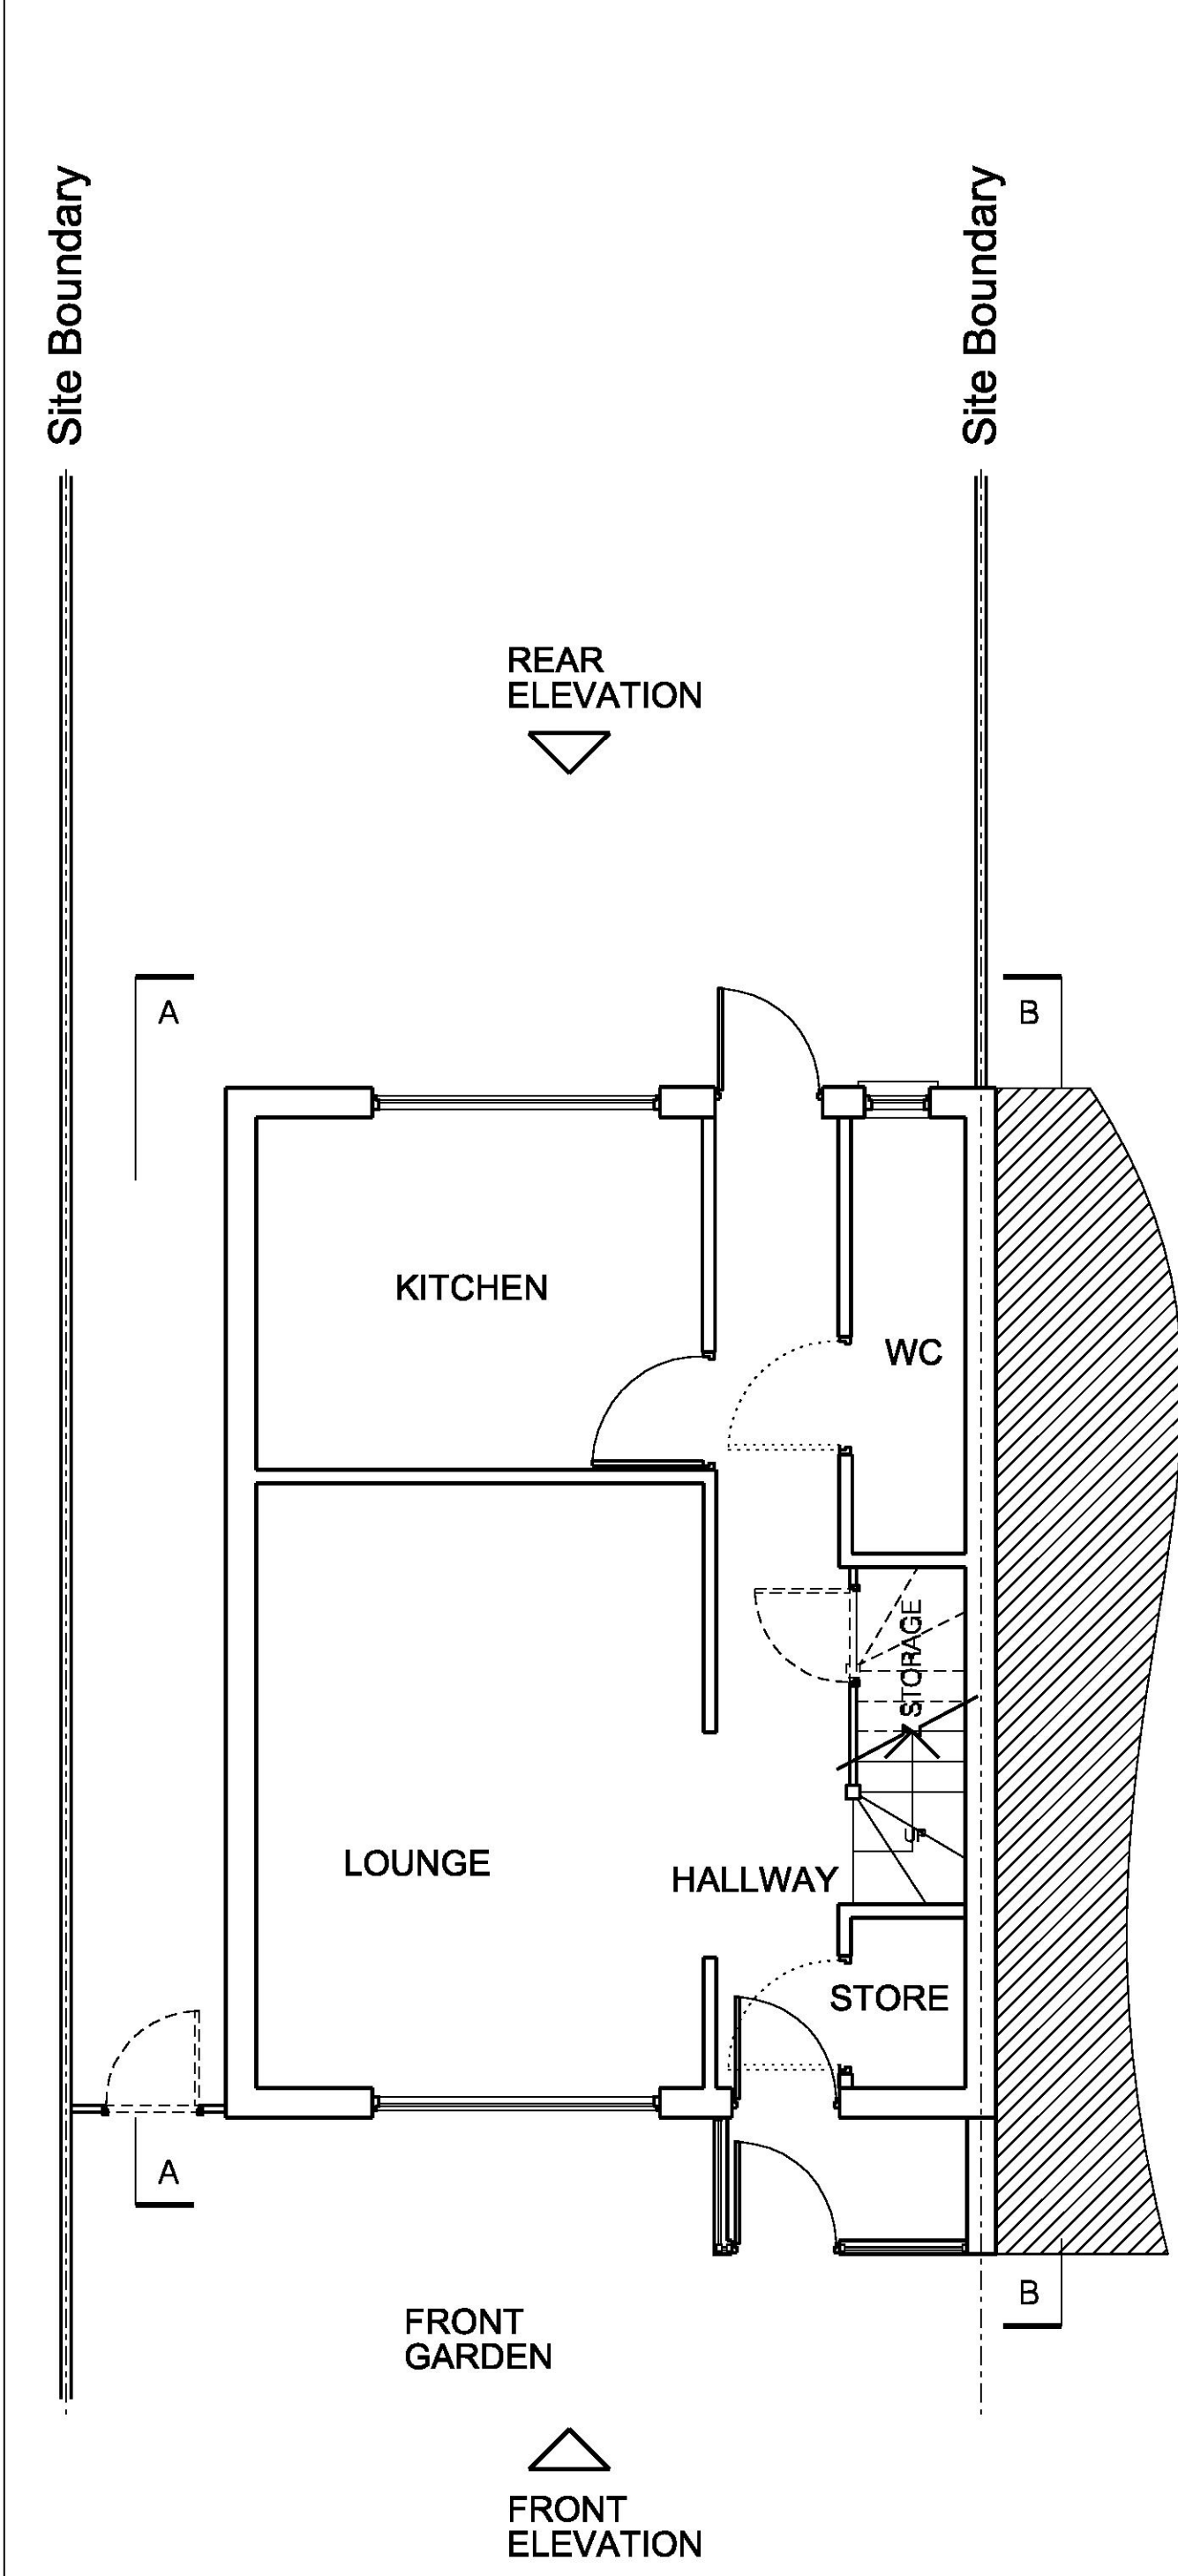


Existing Ground Floor plan Scale 1:50 @ A1

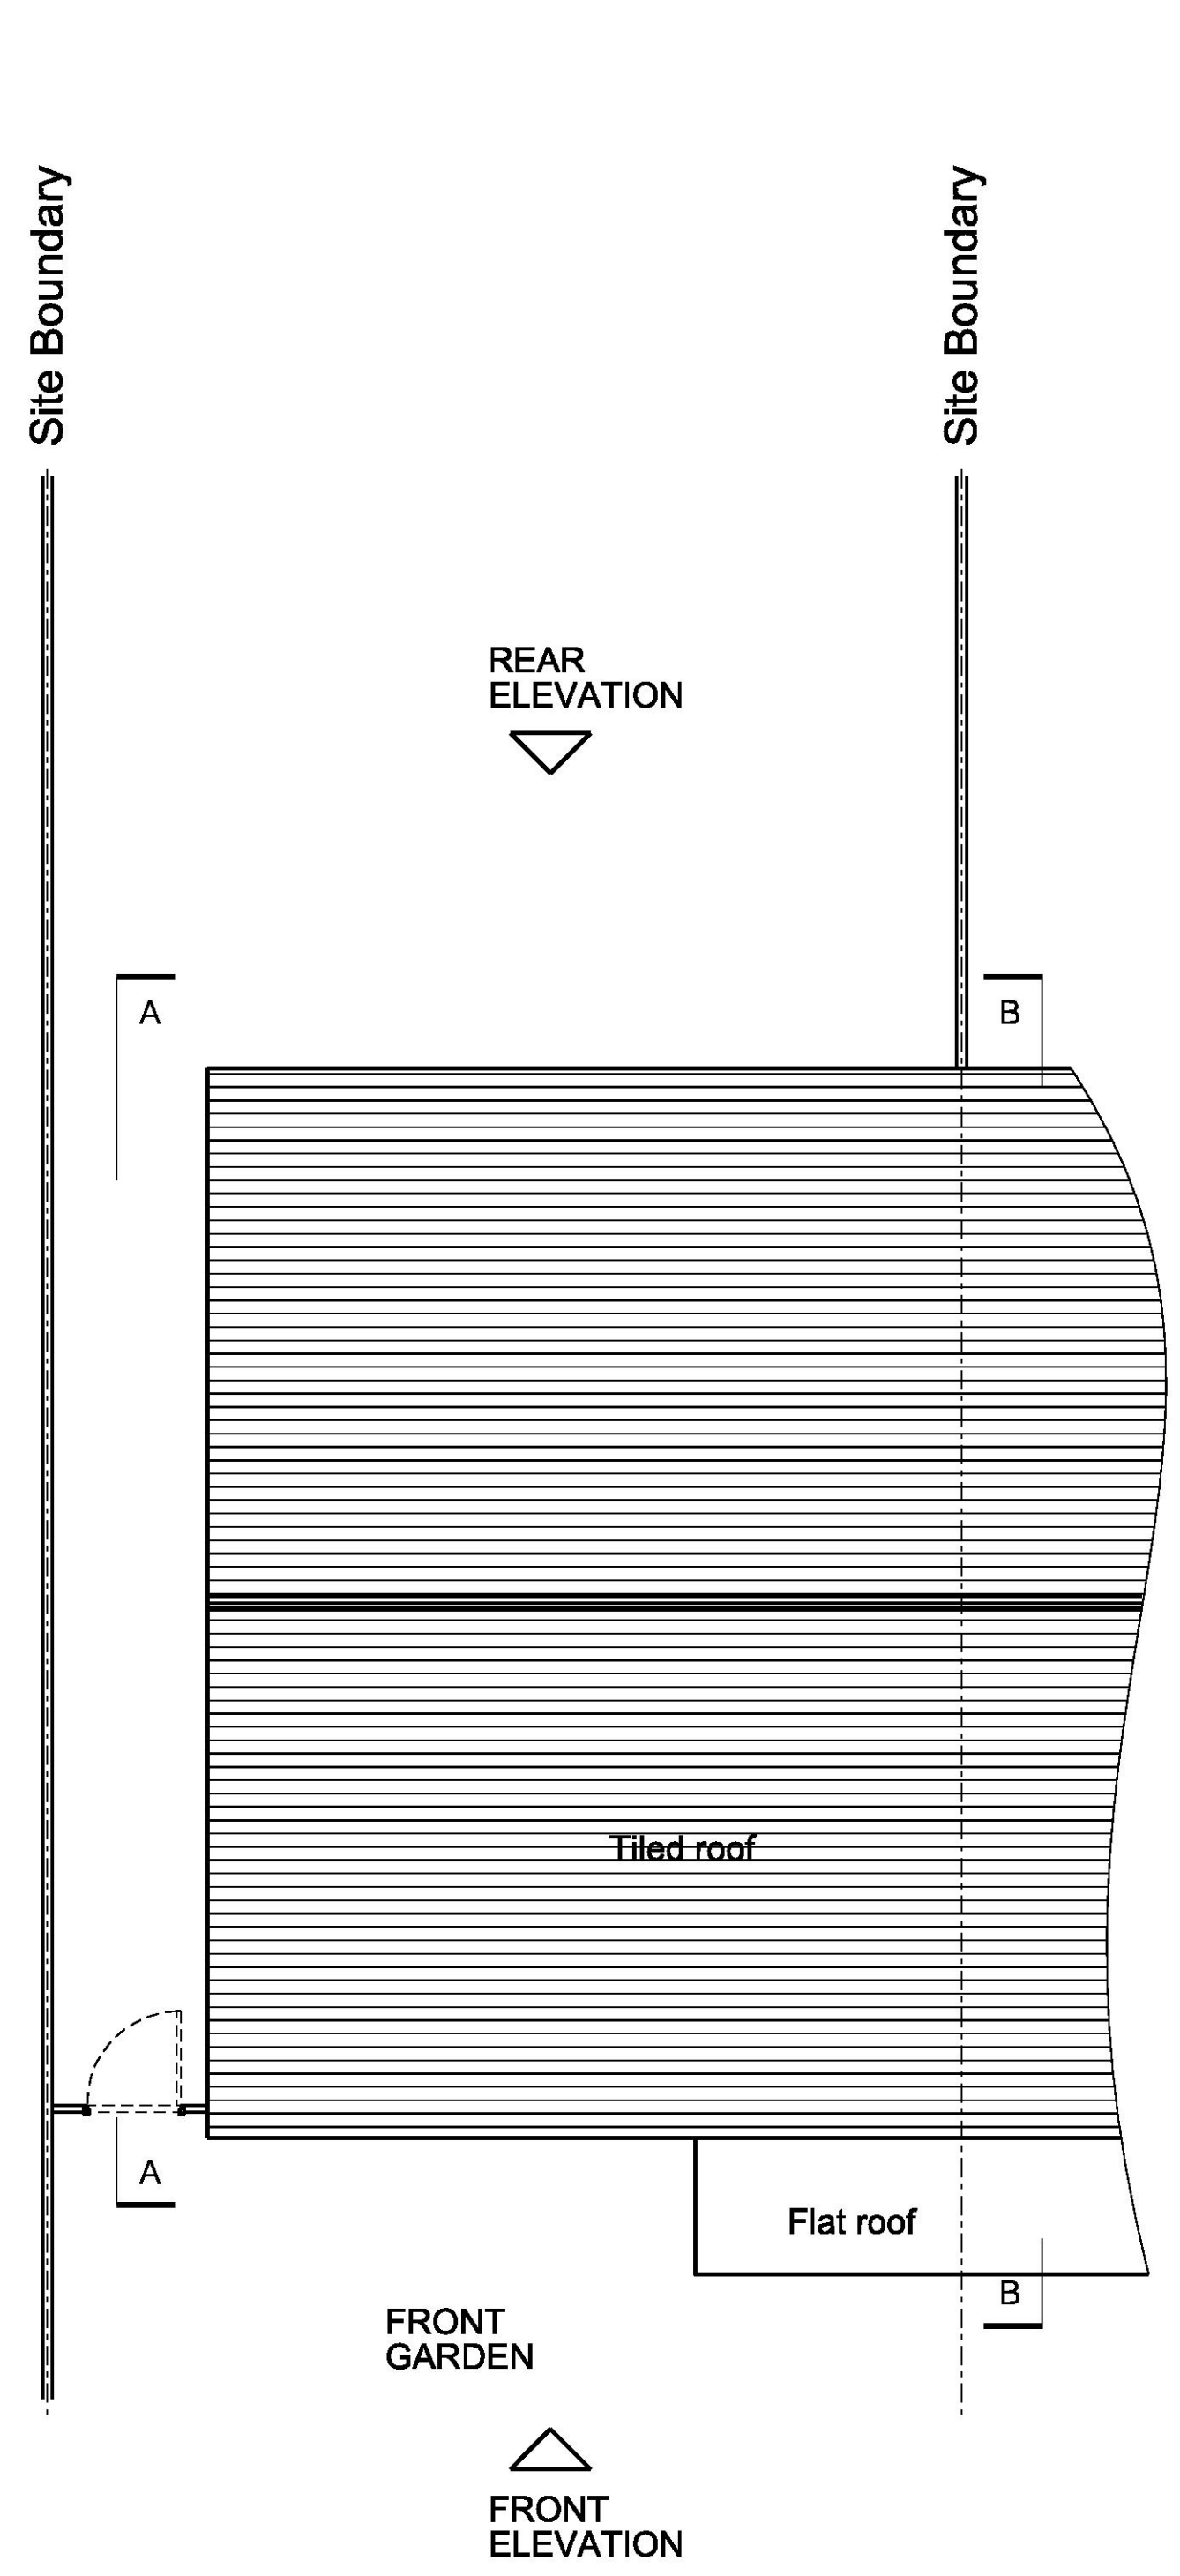


Existing Roof plan Scale 1:50 @ A1

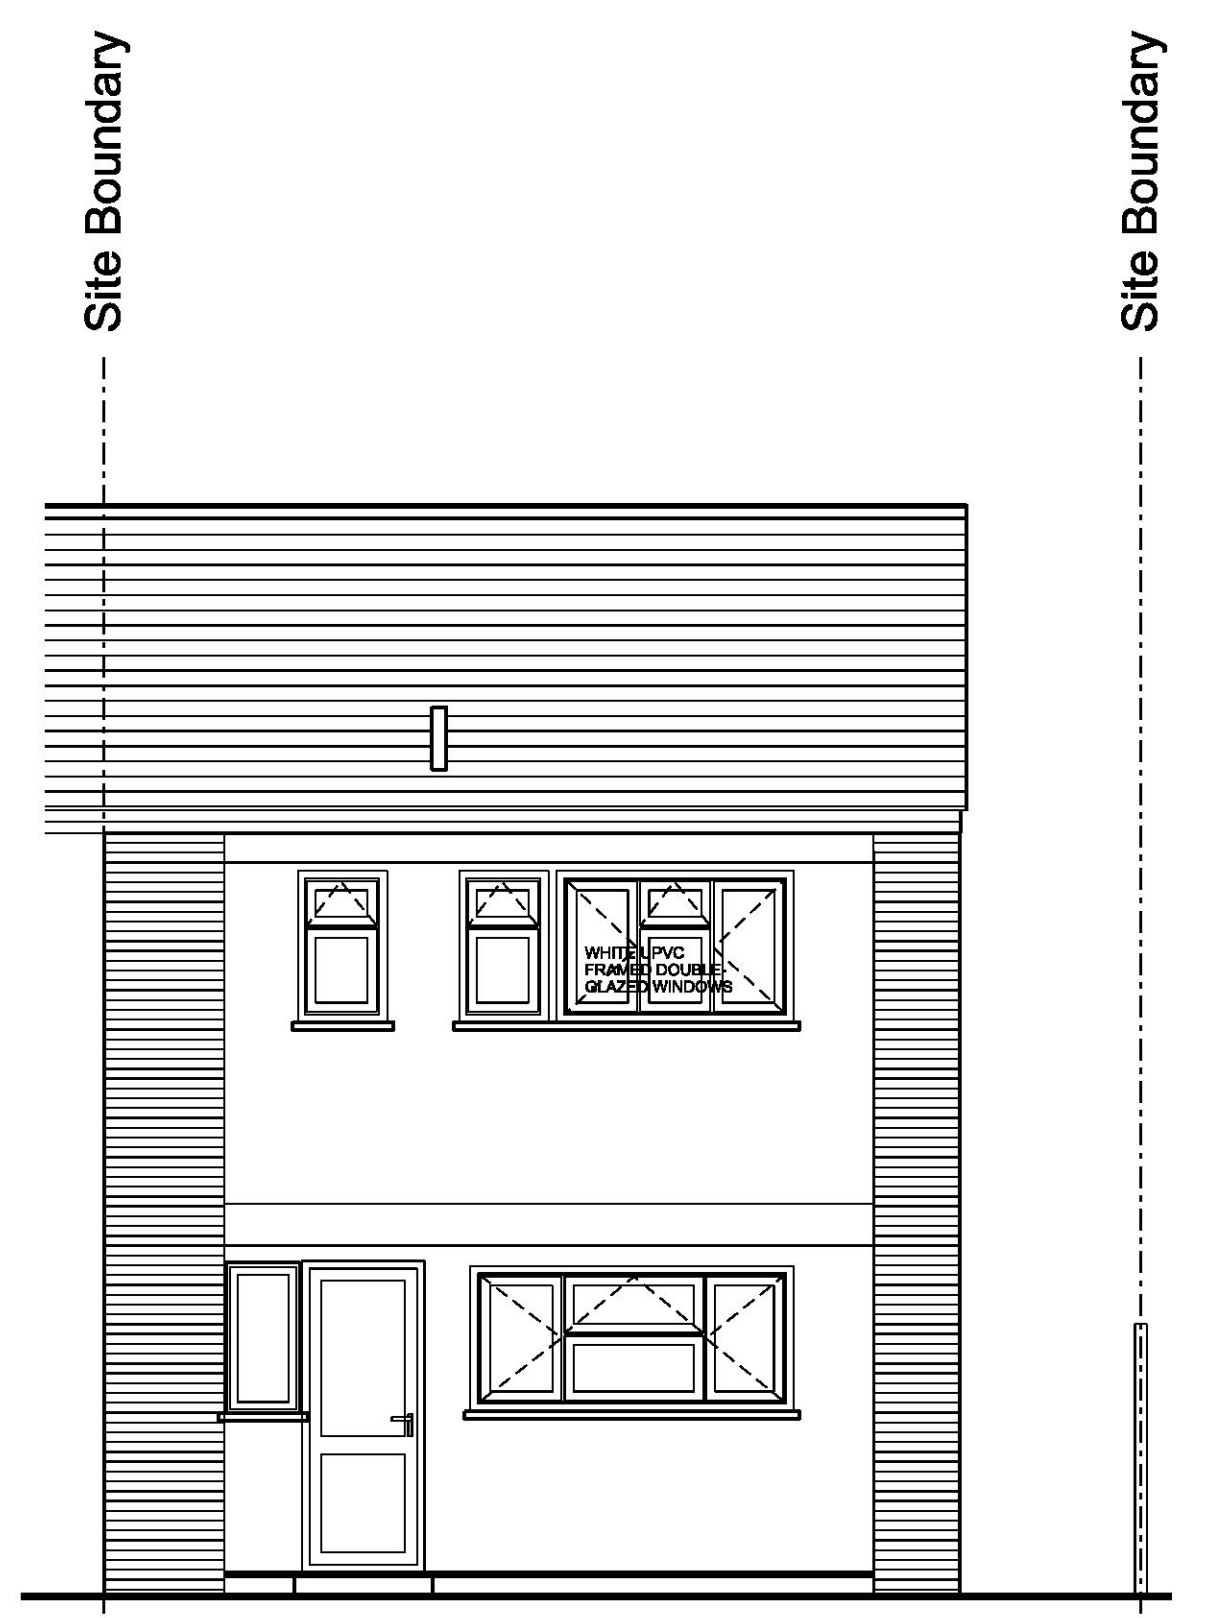


Existing Rear Elevation Scale 1:50 @ A1

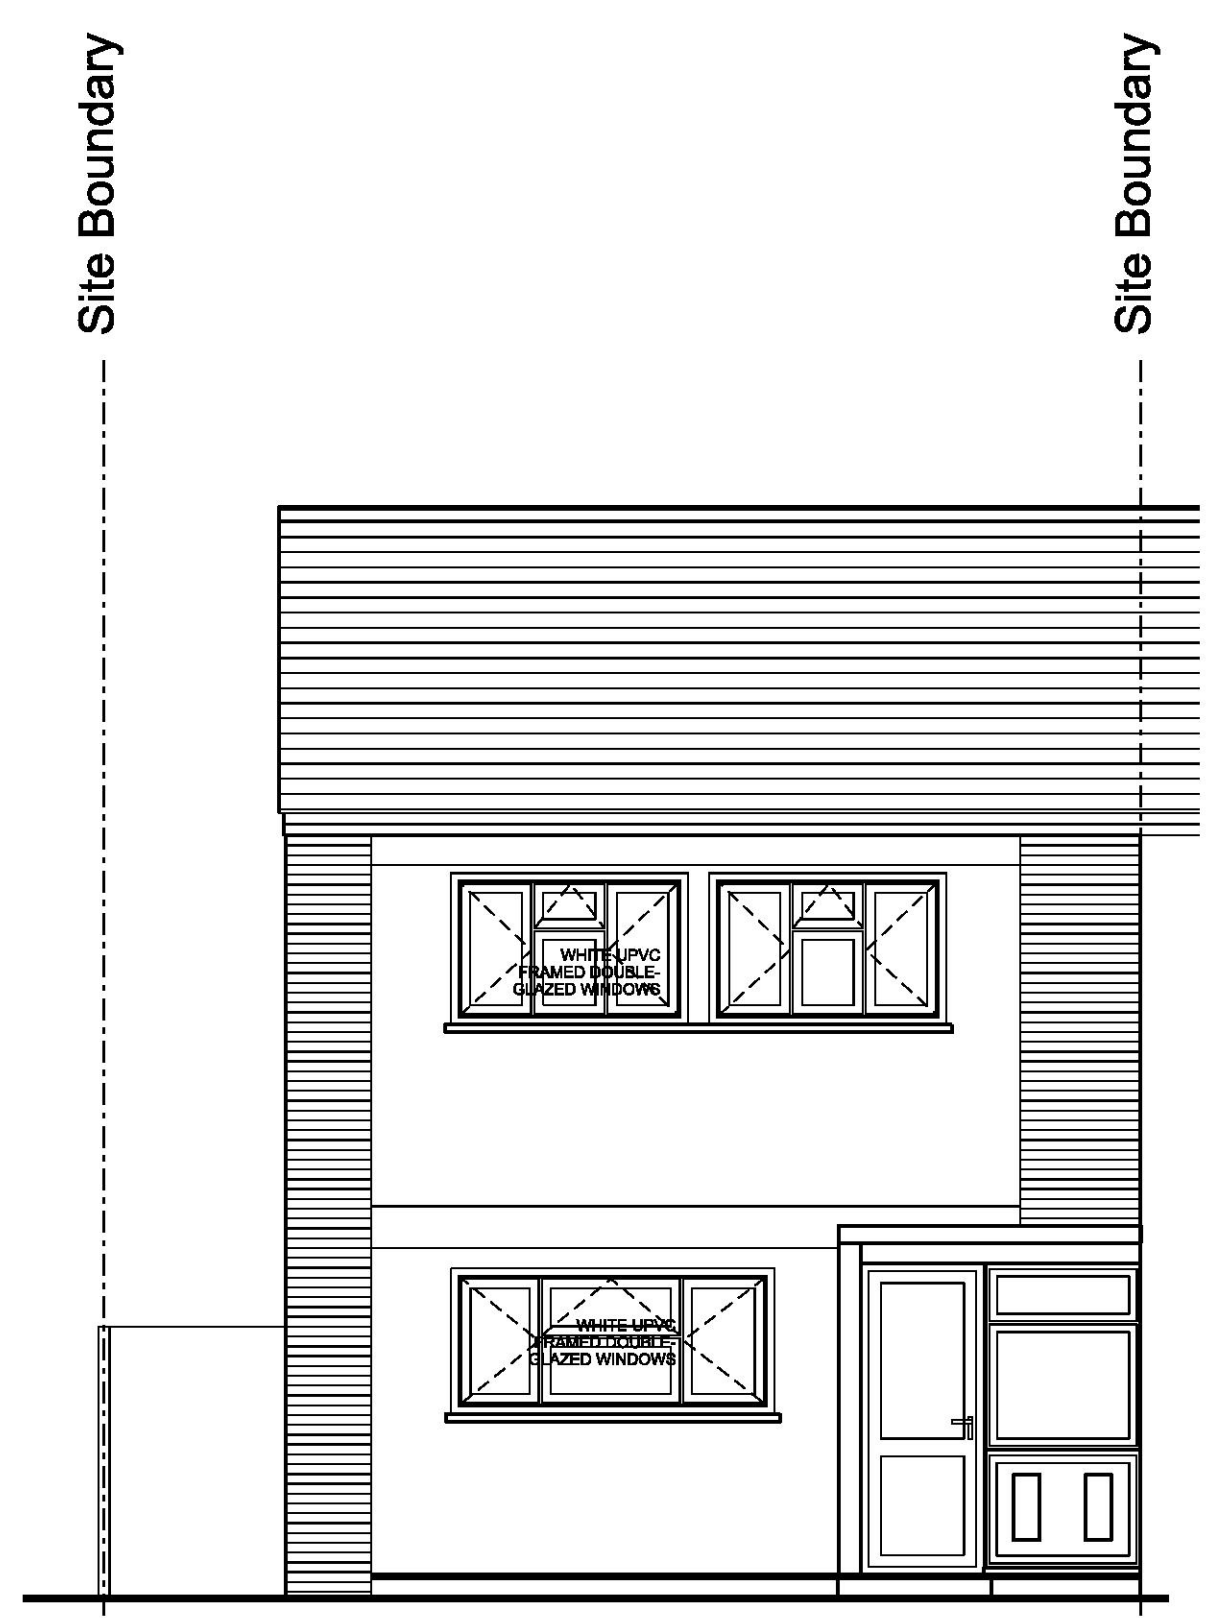


Existing Front Elevation Scale 1:50 @ A1

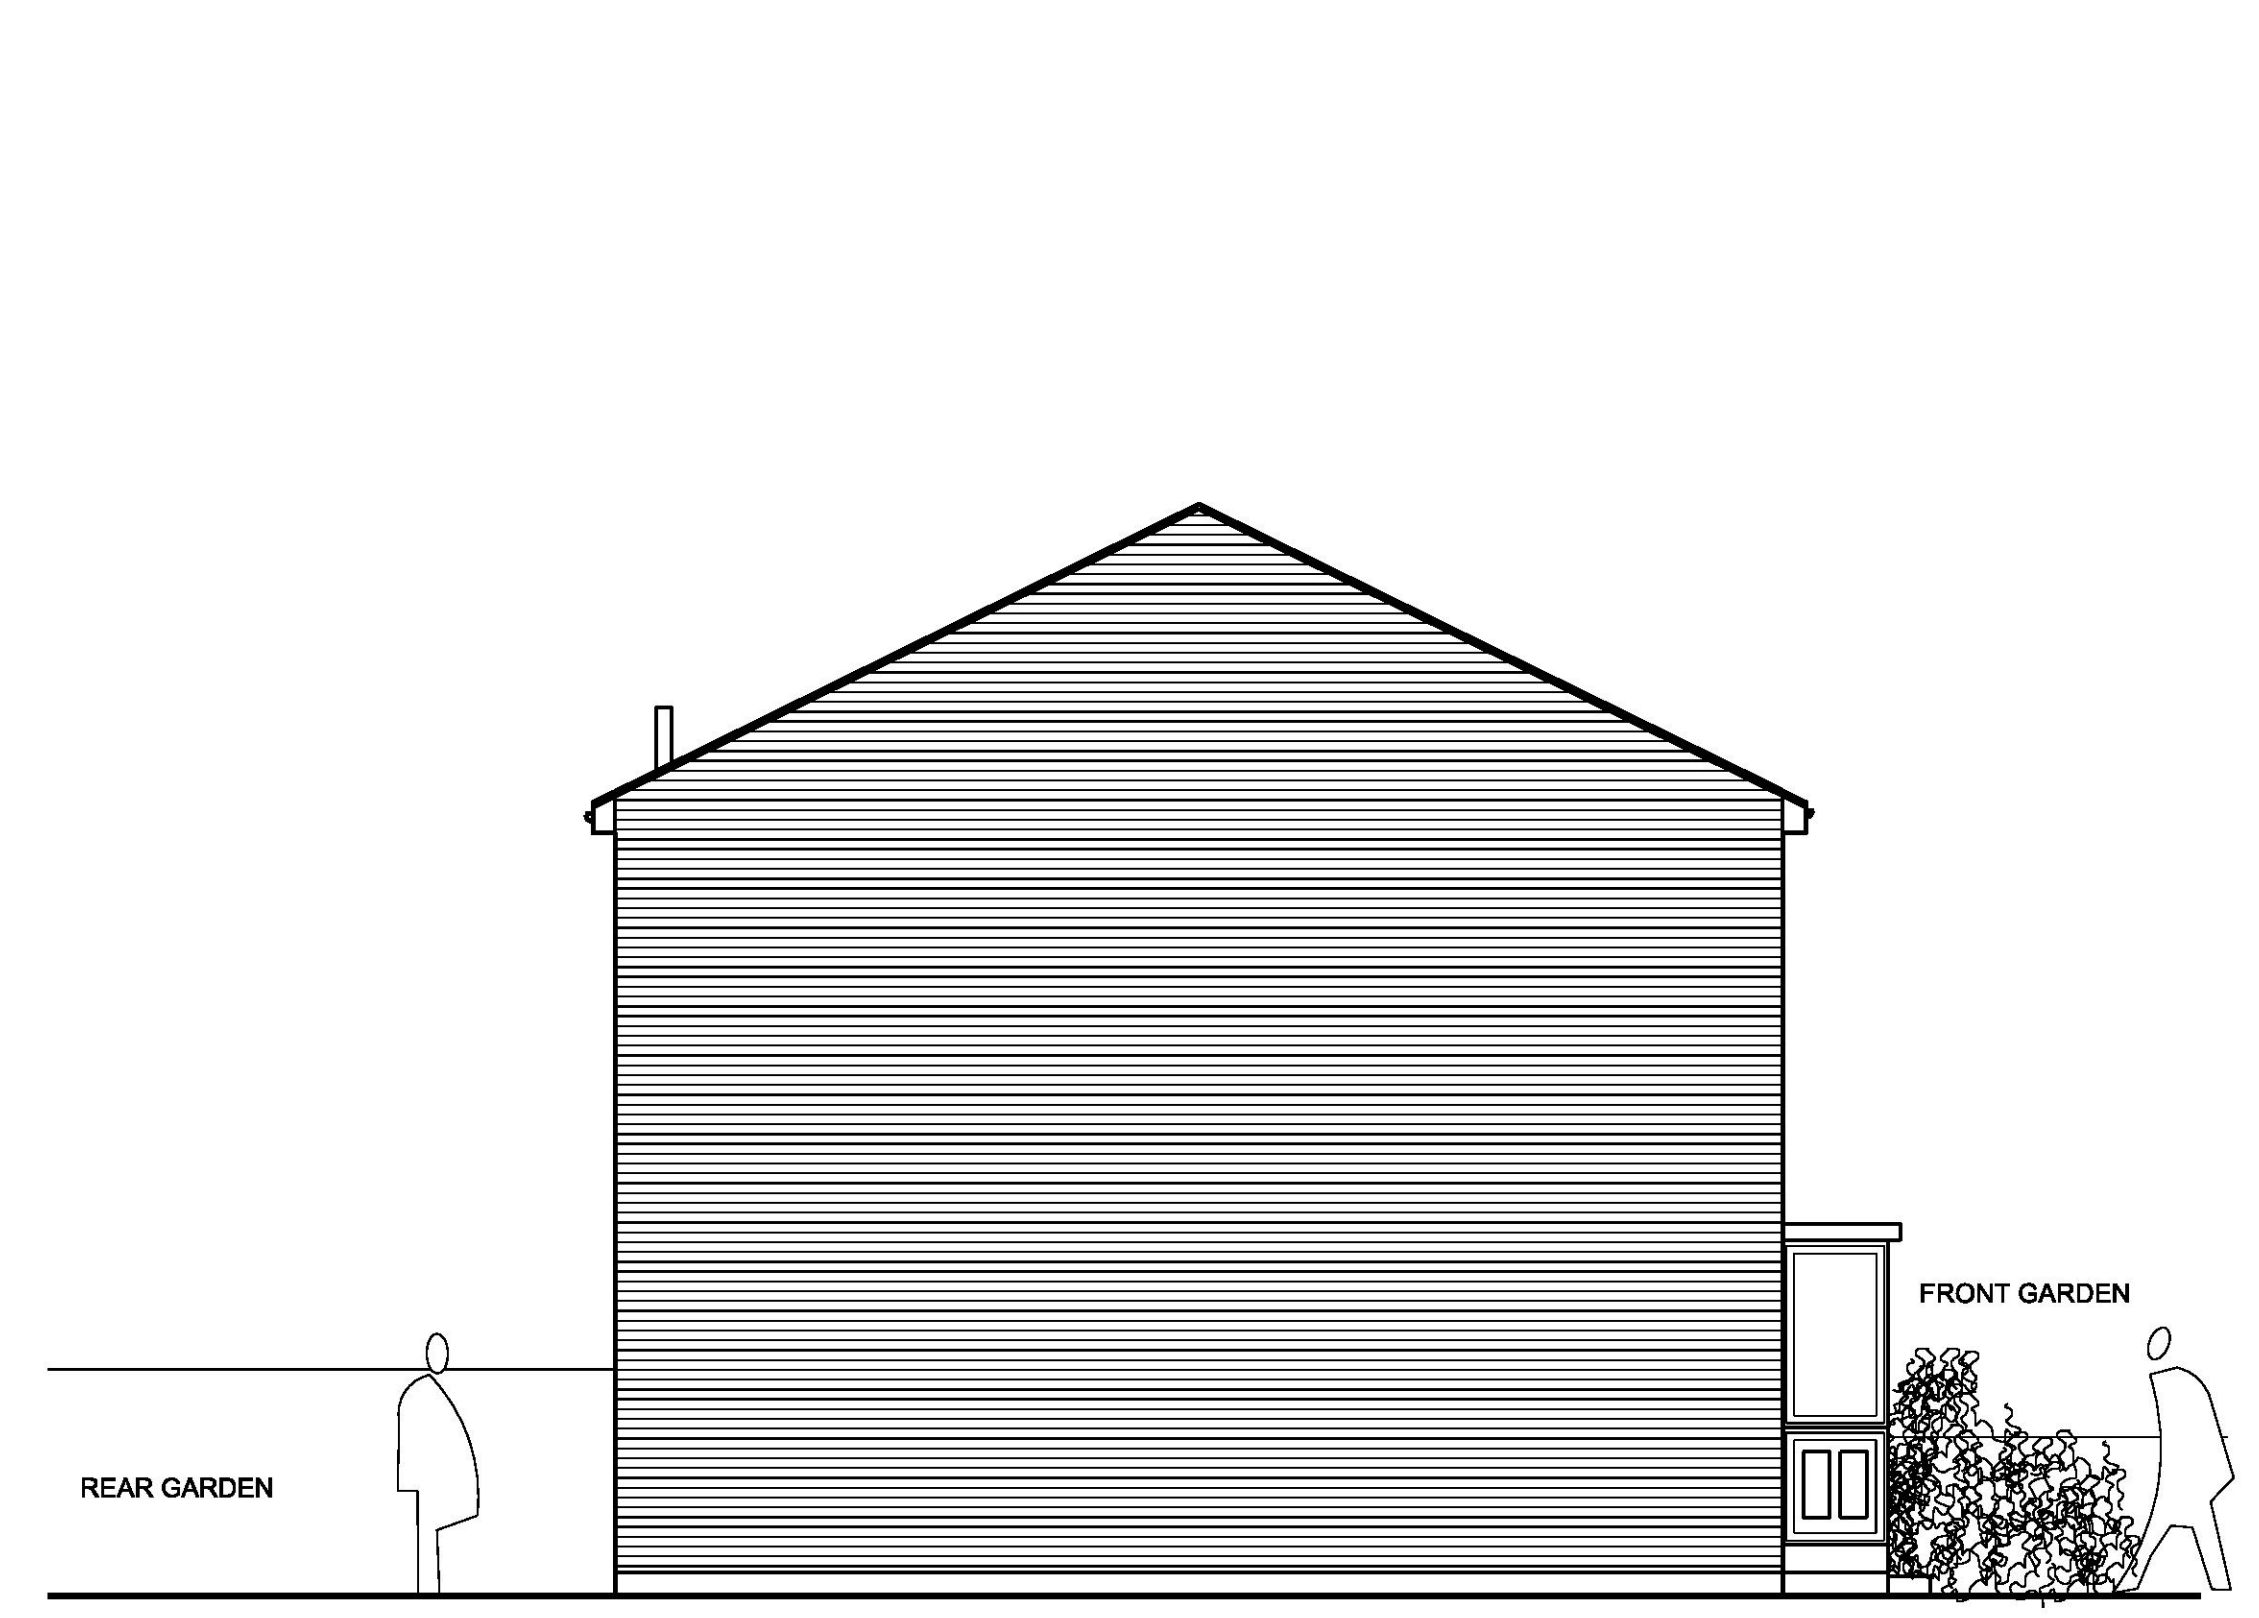

Existing Elevation AA Scale 1:50 @ A1

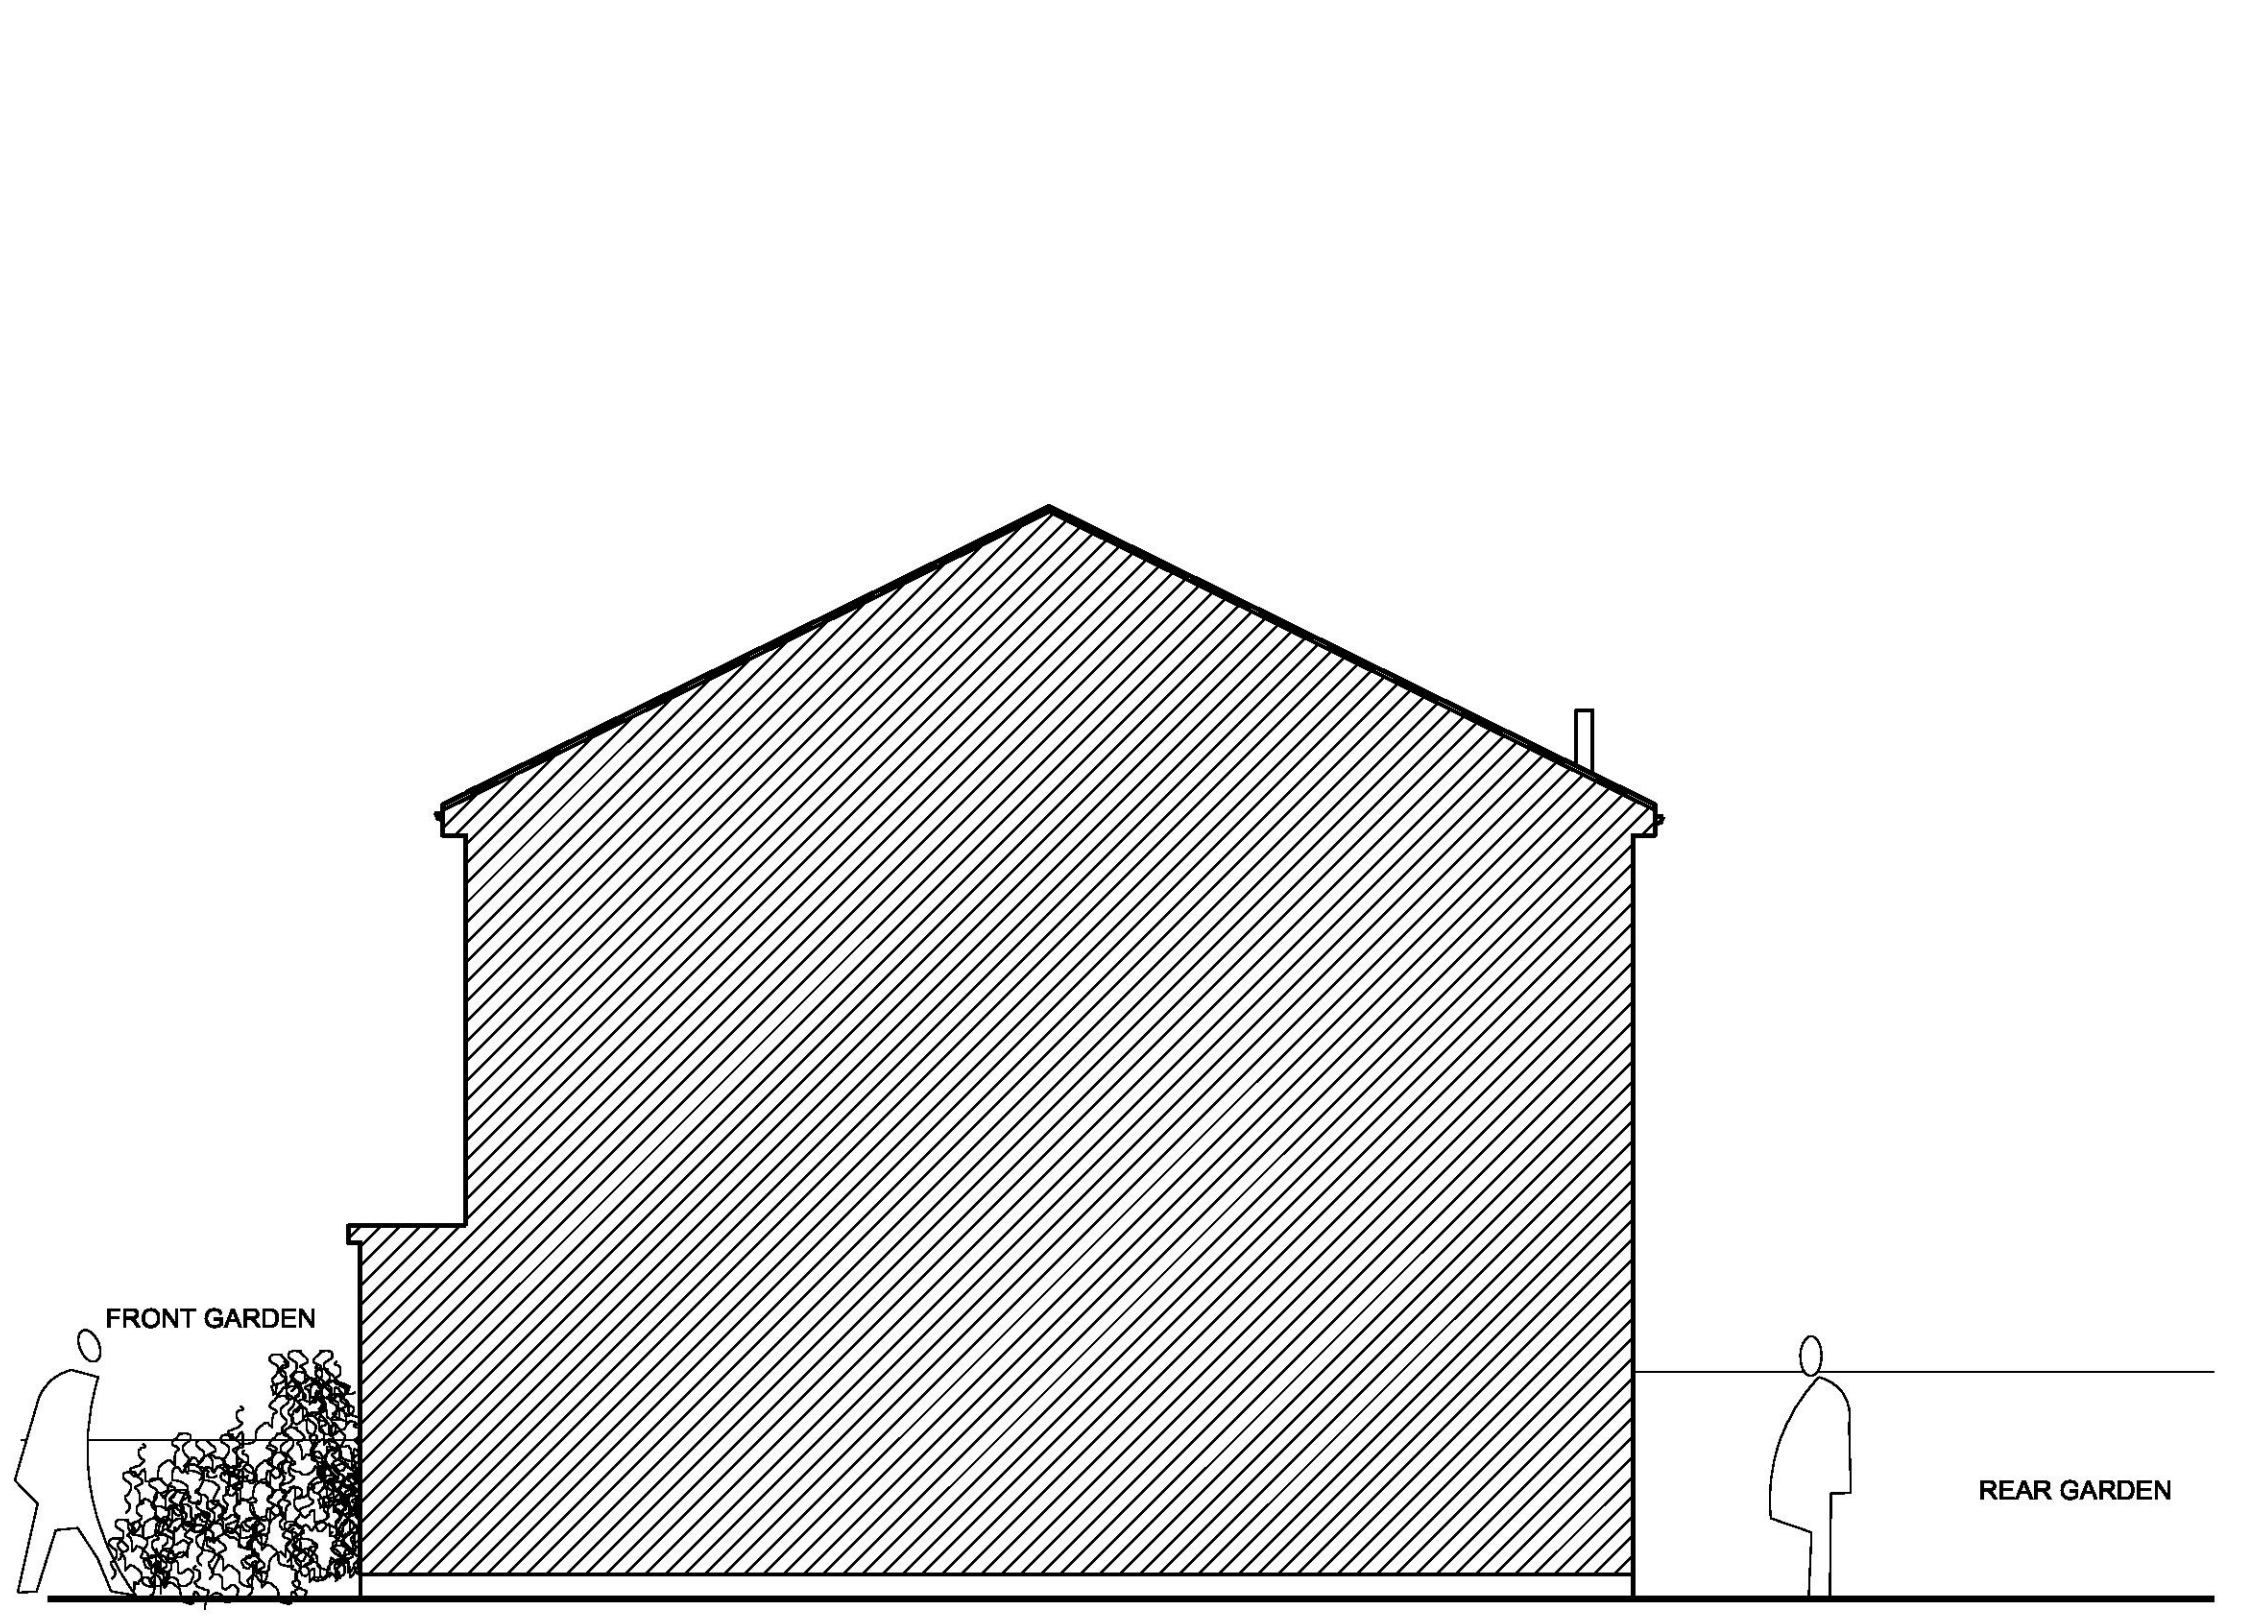

Existing Section BB Scale 1:50 @ A1

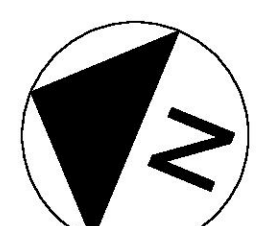




| REV | NOTES                           | I | DATE       |
|-----|---------------------------------|---|------------|
| -   | SUBMISSION FOR PLANING APPROVAL |   | 12.01.2022 |

| JOB                                  |  | TITLE                                    |  |
|--------------------------------------|--|------------------------------------------|--|
| 28 Hathereigh road, Romford, RM3 8HE |  | EXISTING GA PLAN, ELEVATIONS AND SECTION |  |
| DRAWING No. 01                       |  | SCALE 1:50 @ A1                          |  |
|                                      |  | DRAWN BY LBH                             |  |
|                                      |  | DATE JAN 2022                            |  |
|                                      |  | REVISION -                               |  |

Site Boundary


Site Boundary

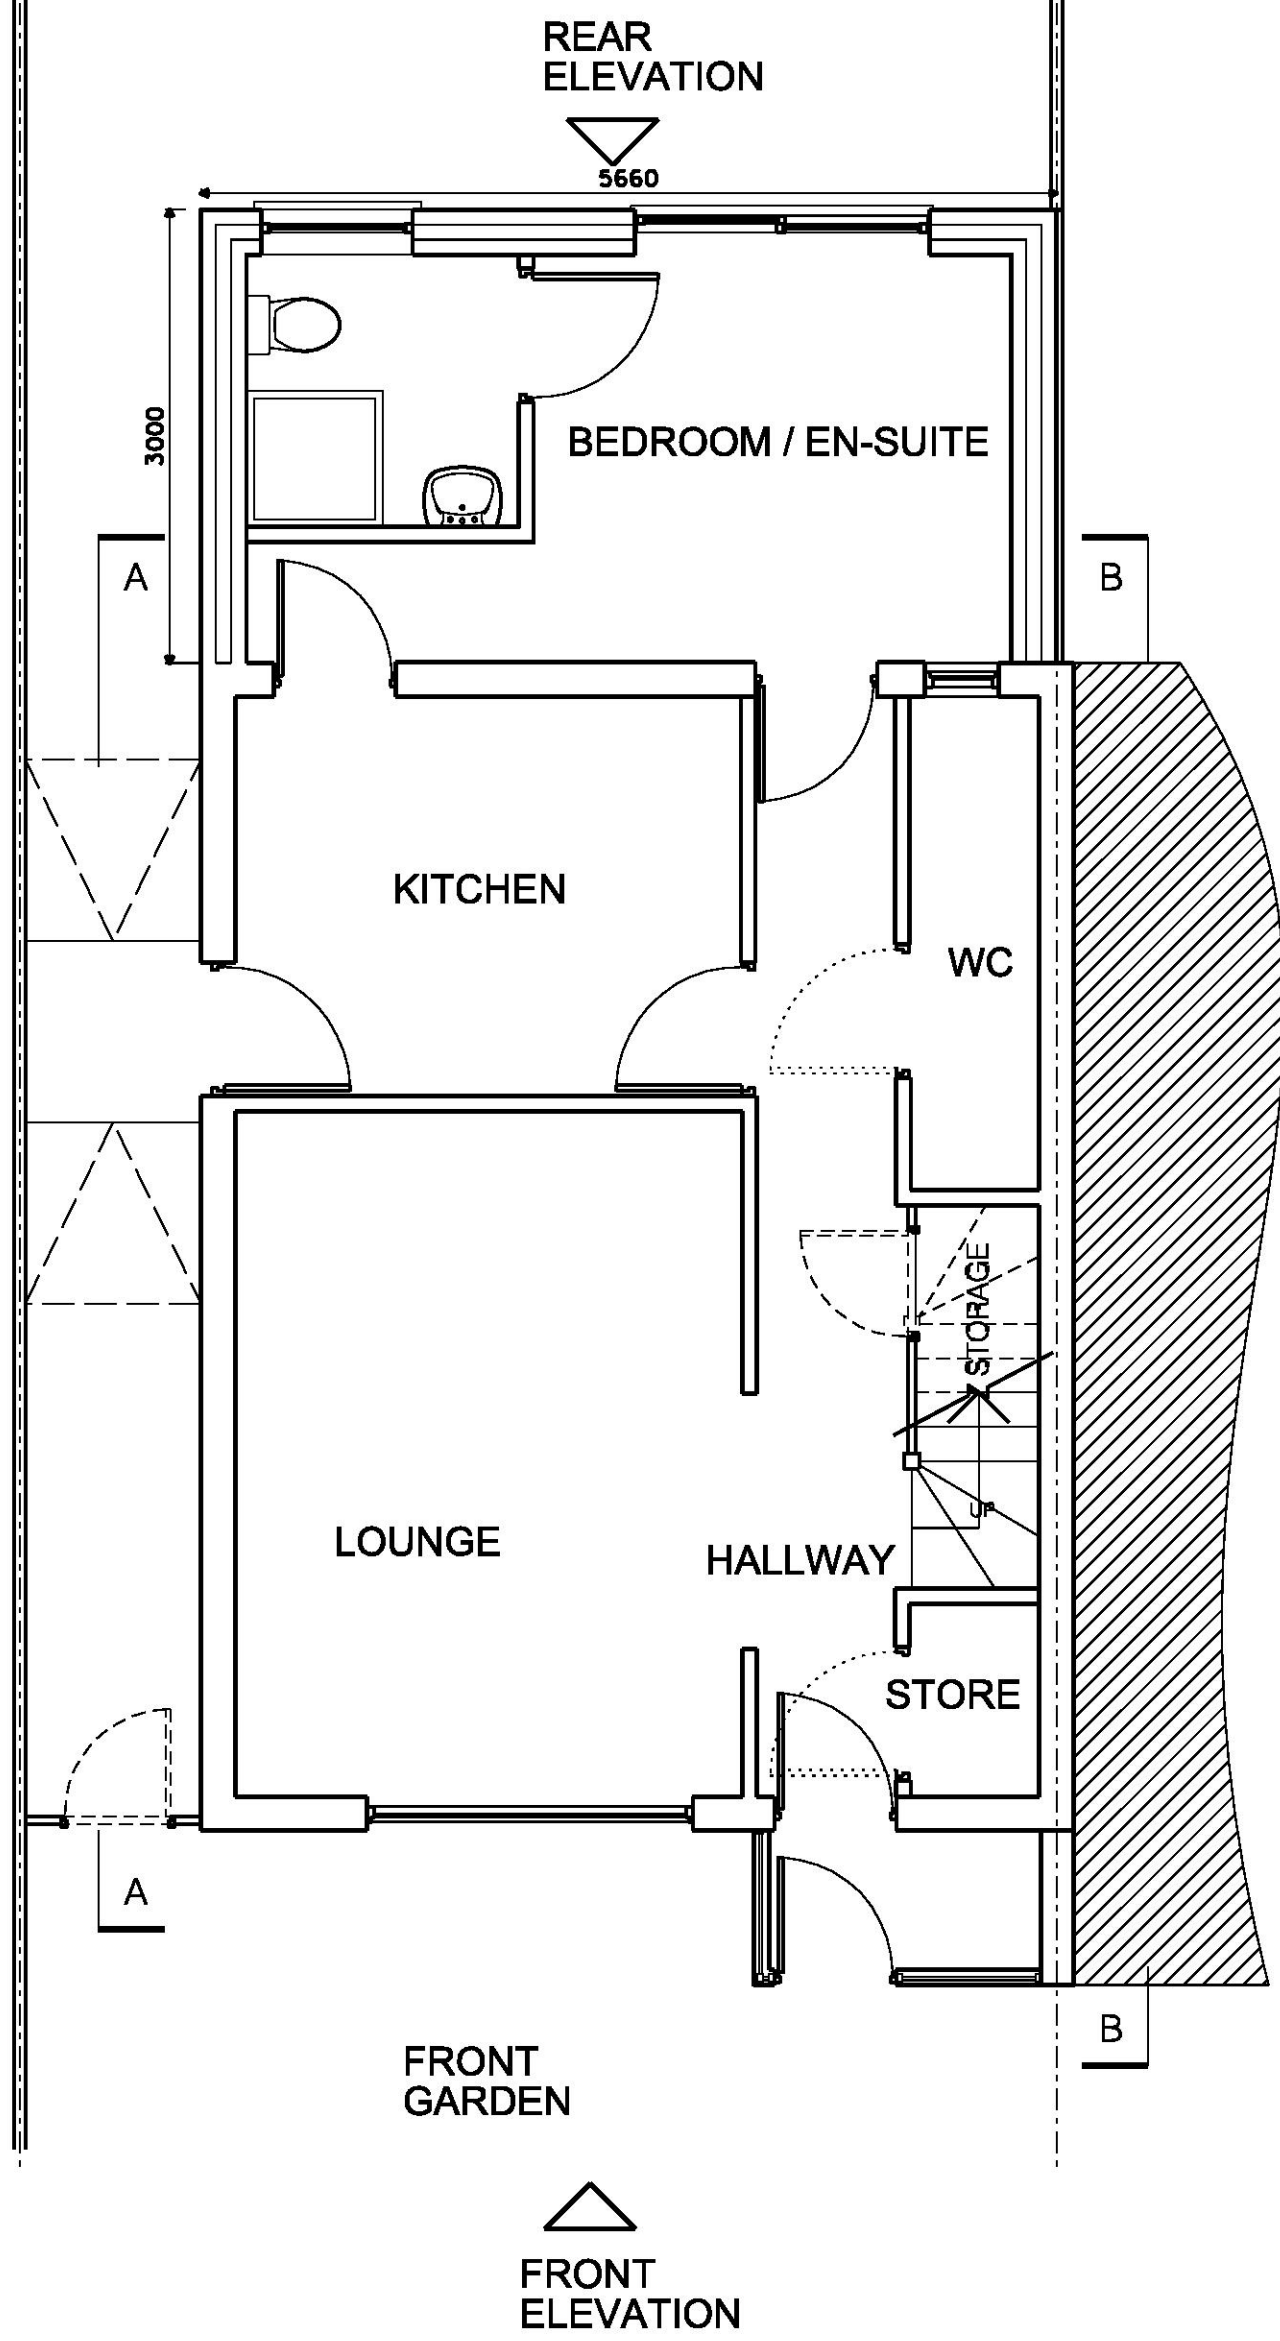

Proposed Ground Floor plan Scale 1:50 @ A1

Site Boundary

Site Boundary

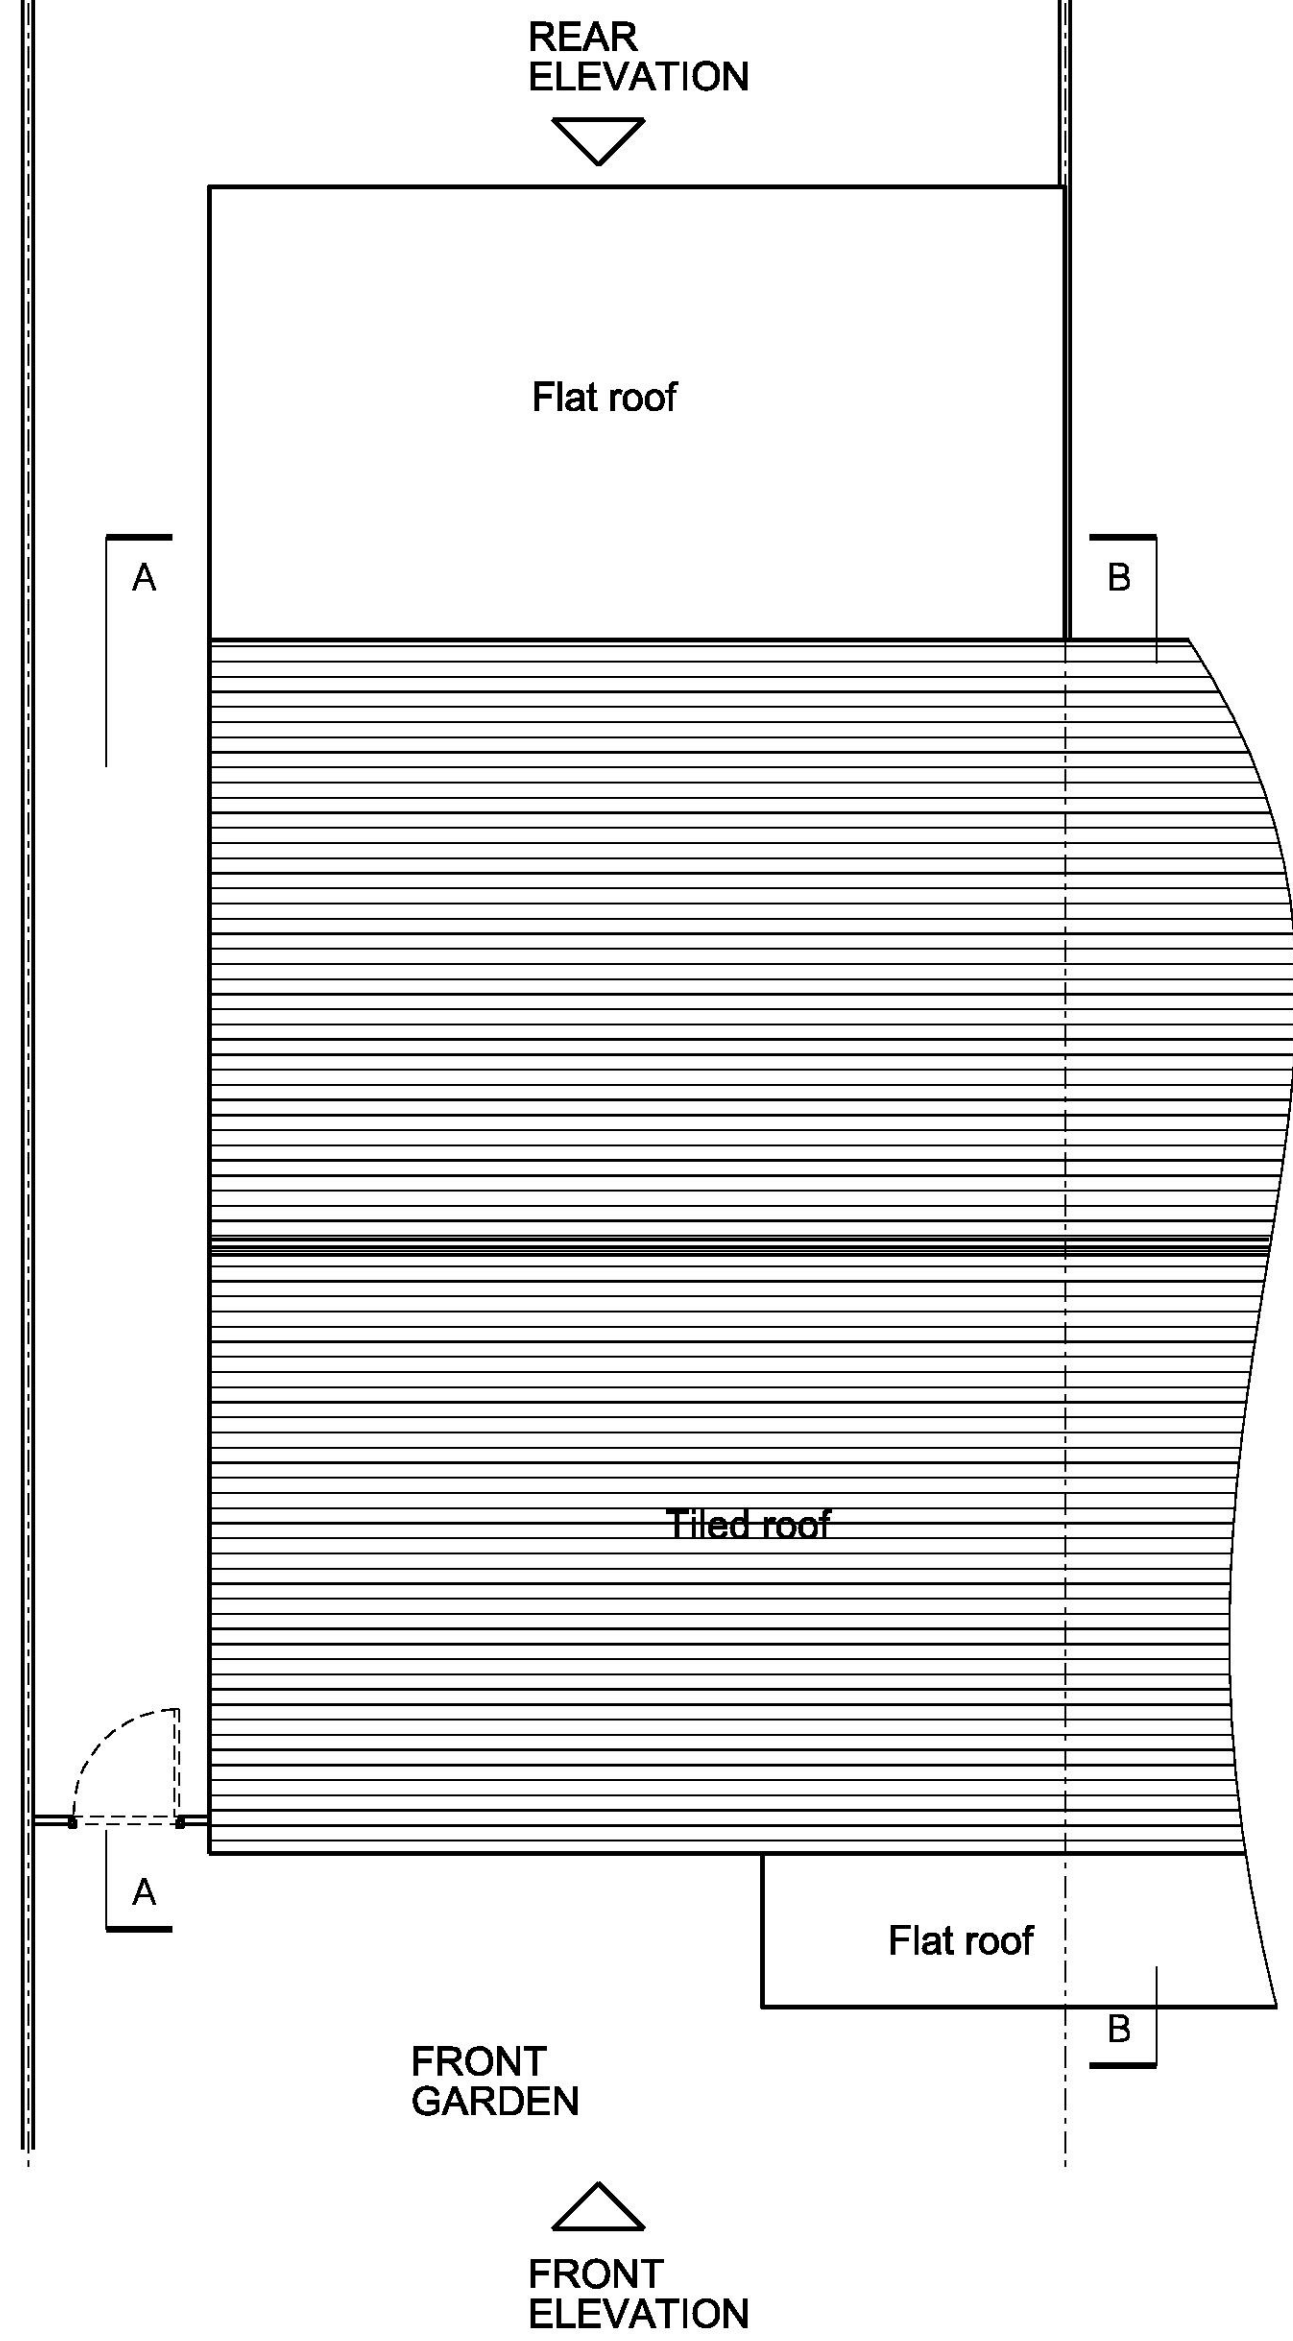


Proposed Roof plan Scale 1:50 @ A1

Site Boundary

Site Boundary



Proposed Rear Elevation Scale 1:50 @ A1

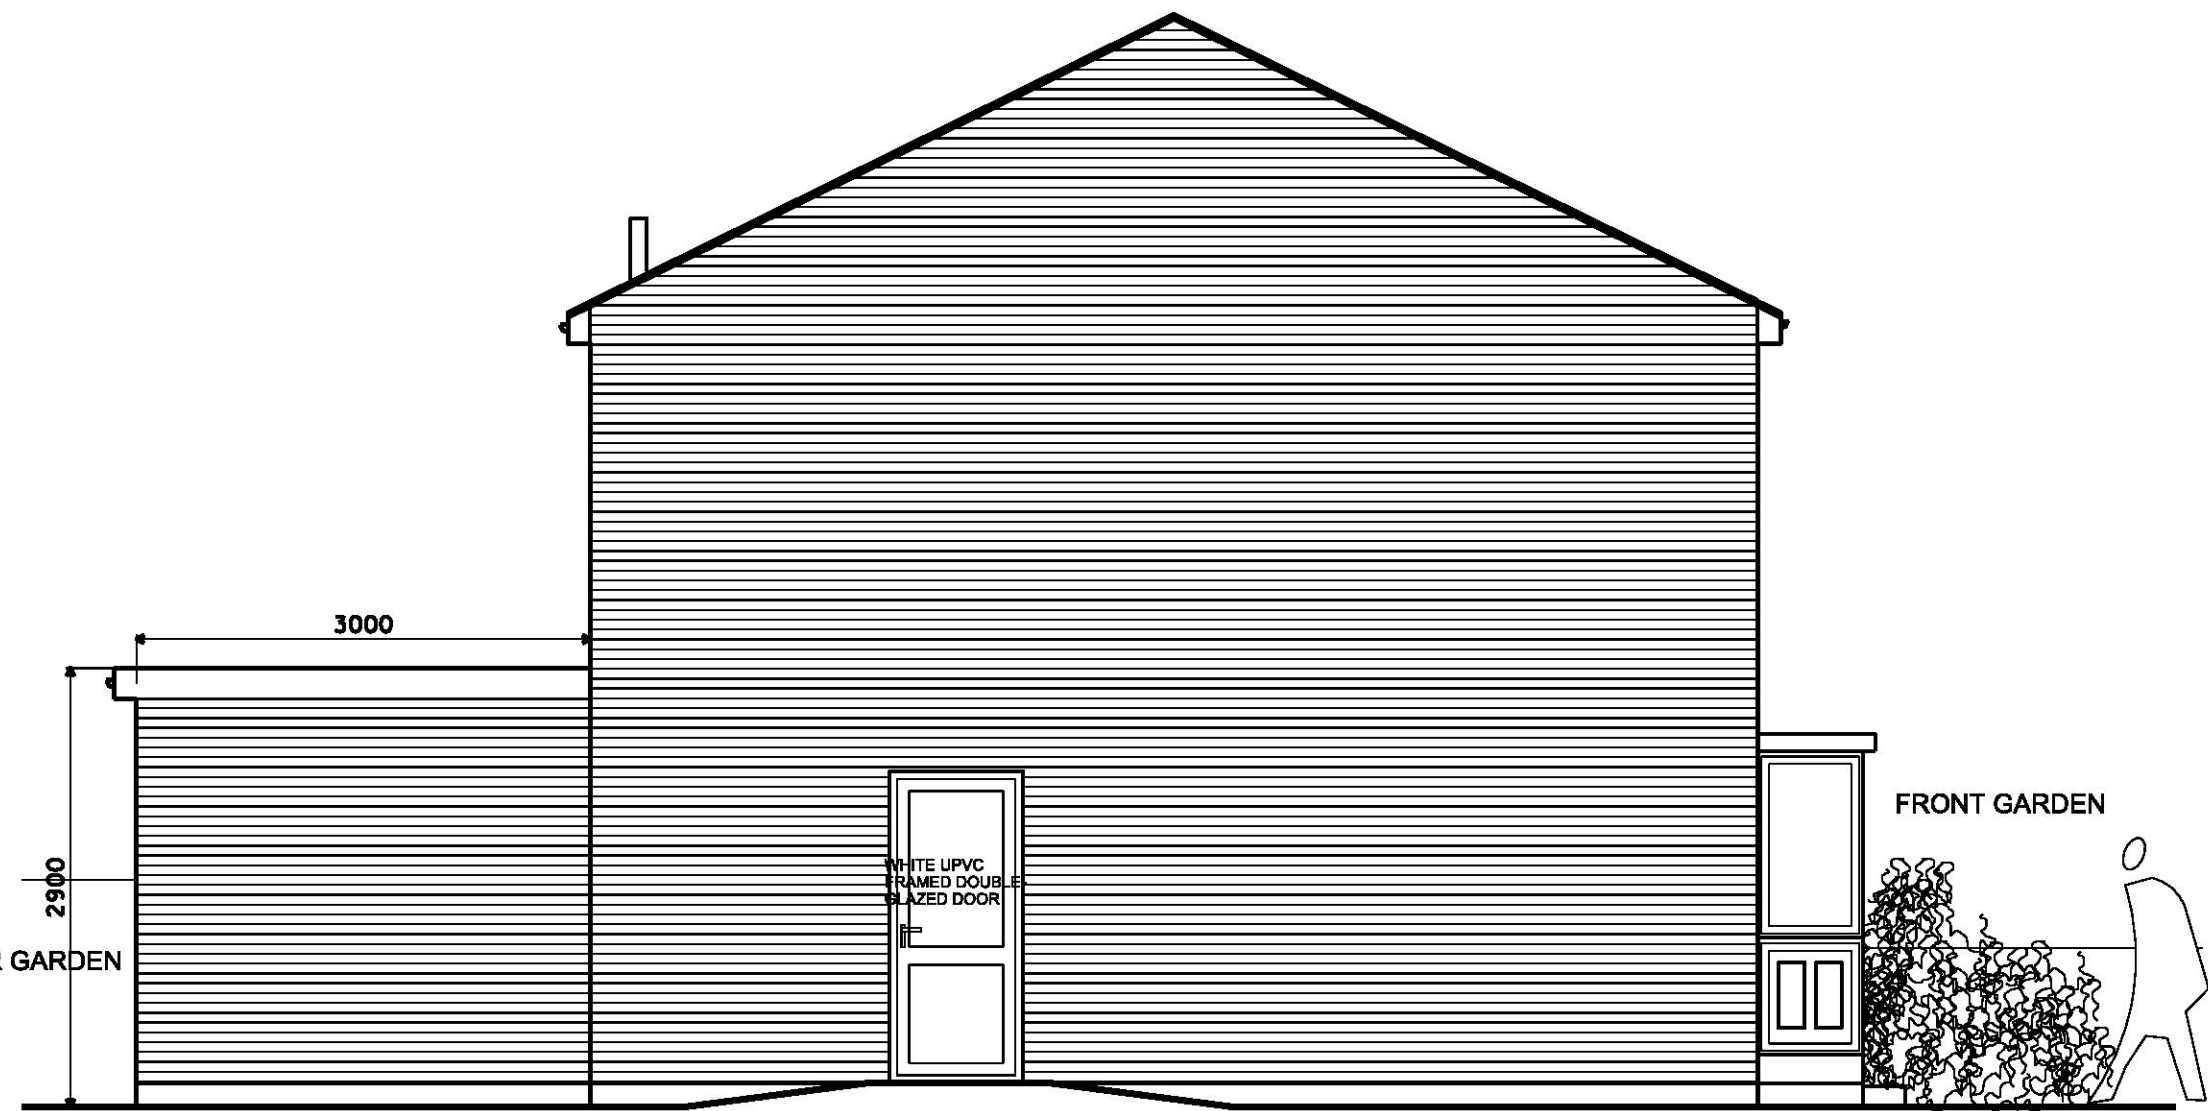


Proposed Elevation AA Scale 1:50 @ A1

Site Boundary



Site Boundary



Proposed Front Elevation Scale 1:50 @ A1

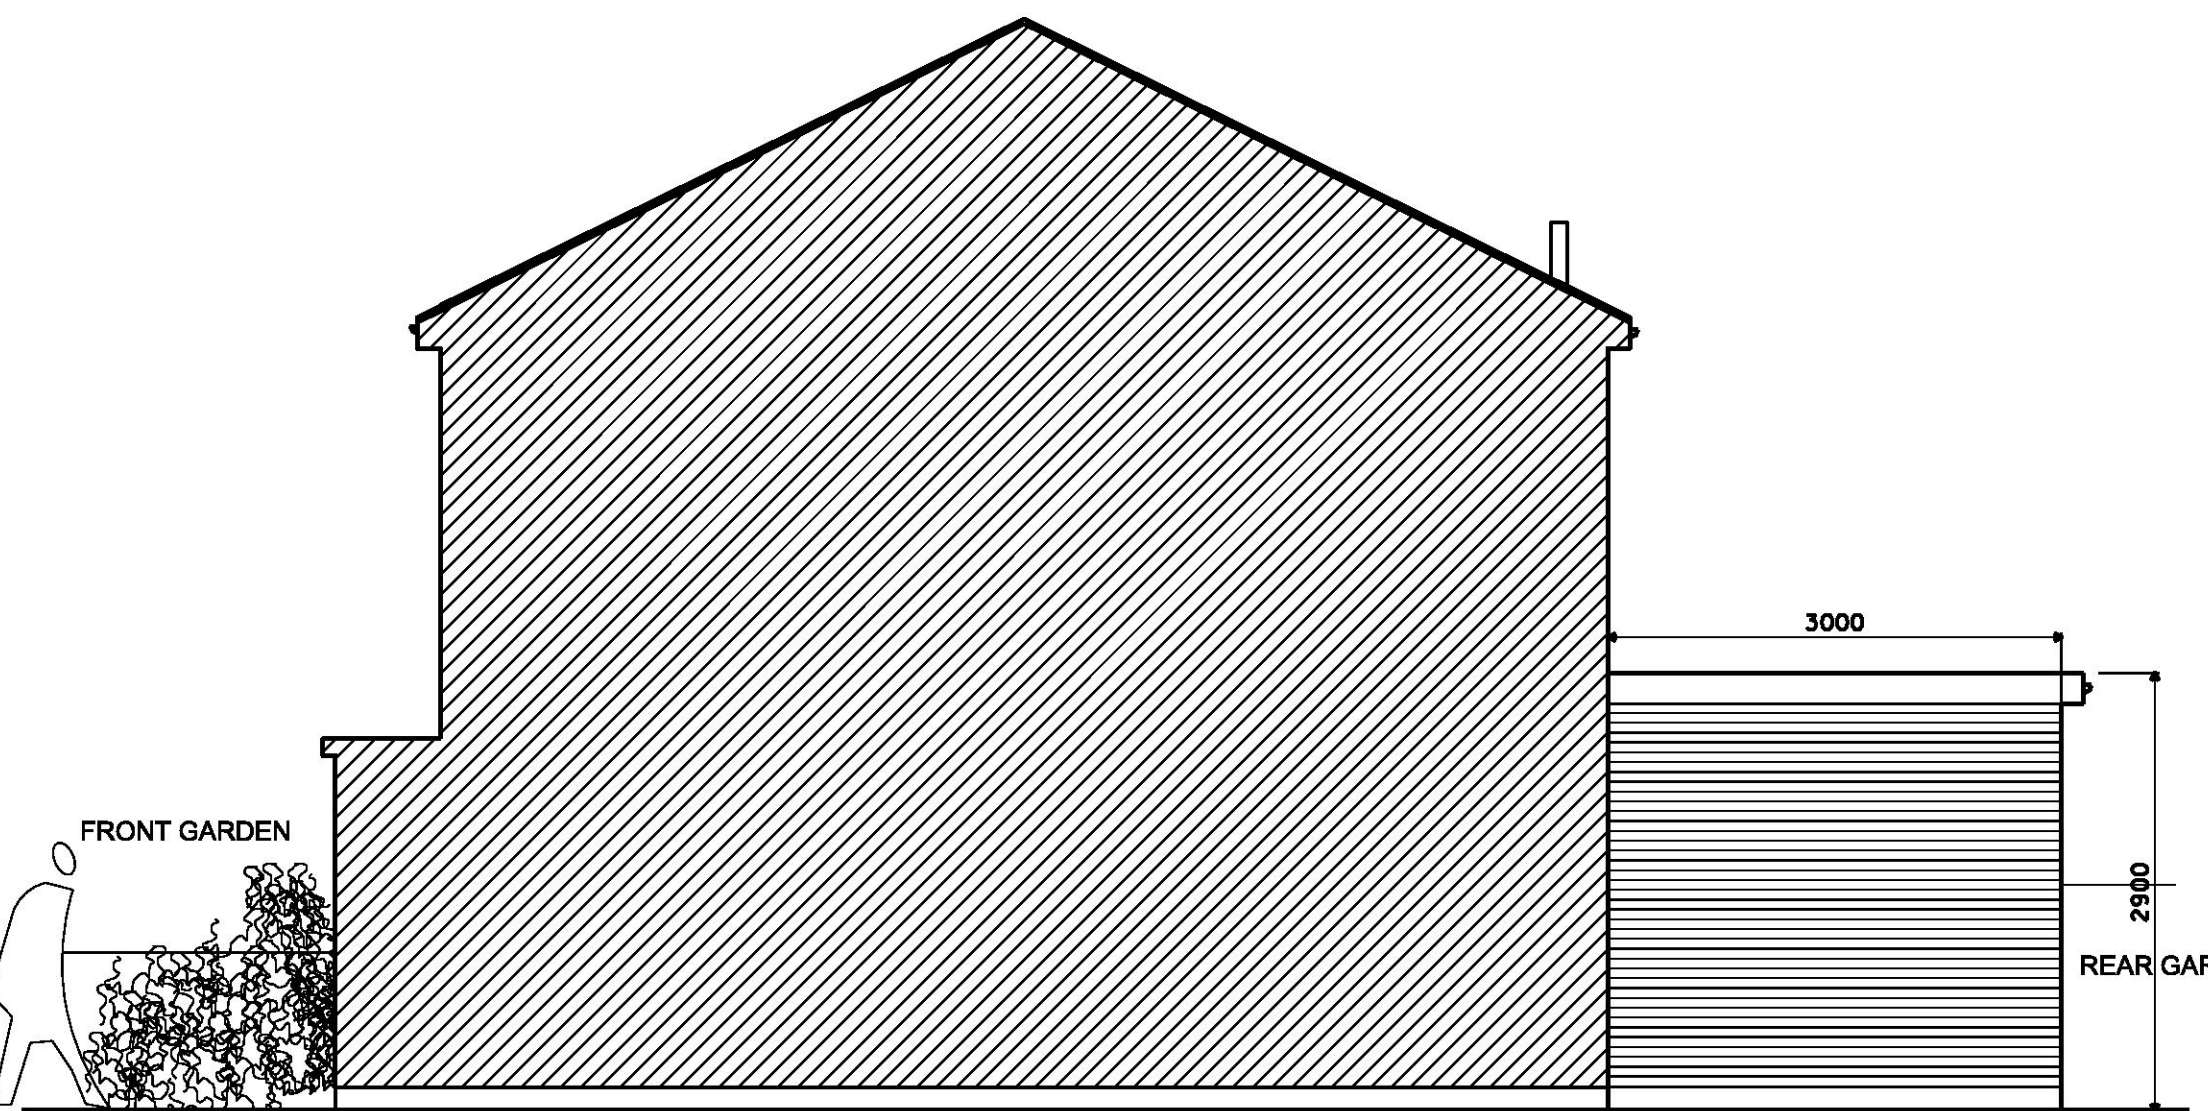

Proposed Section BB Scale 1:50 @ A1

 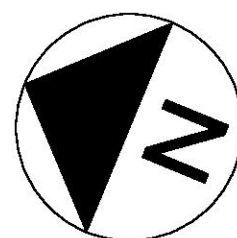

| REV | NOTES                           | I DATE     | JOB                                  | TITLE                                          | SCALE            |
|-----|---------------------------------|------------|--------------------------------------|------------------------------------------------|------------------|
| -   | SUBMISSION FOR PLANING APPROVAL | 12.01.2022 | 28 Hathereigh road, Romford, RM3 8HE | PROPOSED<br>GA PLAN, ELEVATIONS<br>AND SECTION | 1:50 @ A1        |
|     |                                 |            |                                      |                                                | DRAWN BY<br>LBH  |
|     |                                 |            |                                      |                                                | DATE<br>JAN 2022 |
|     |                                 |            |                                      |                                                | REVISION         |
|     |                                 |            |                                      |                                                |                  |

28. Hatherleigh Way, Romford, Havering, RM3 8HE



Site Plan (also called a Block Plan) shows area bounded by: 553649.77, 190924.98 553739.77, 191014.98 (at a scale of 1:500), OSGridRef: TQ53699096. The representation of a road, track or path is no evidence of a right of way. The representation of features as lines is no evidence of a property boundary.

Produced on 16th Jan 2023 from the Ordnance Survey National Geographic Database and incorporating surveyed revision available at this date. Reproduction in whole or part is prohibited without the prior permission of Ordnance Survey. © Crown copyright 2023. Supplied by [www.buyaplan.co.uk](http://www.buyaplan.co.uk) a licensed Ordnance Survey partner (100053143). Unique plan reference: #00789422-354416.

Ordnance Survey and the OS Symbol are registered trademarks of Ordnance Survey, the national mapping agency of Great Britain. Buy A Plan® logo, pdf design and the [www.buyaplan.co.uk](http://www.buyaplan.co.uk) website are Copyright © Passinc Ltd 2023.