




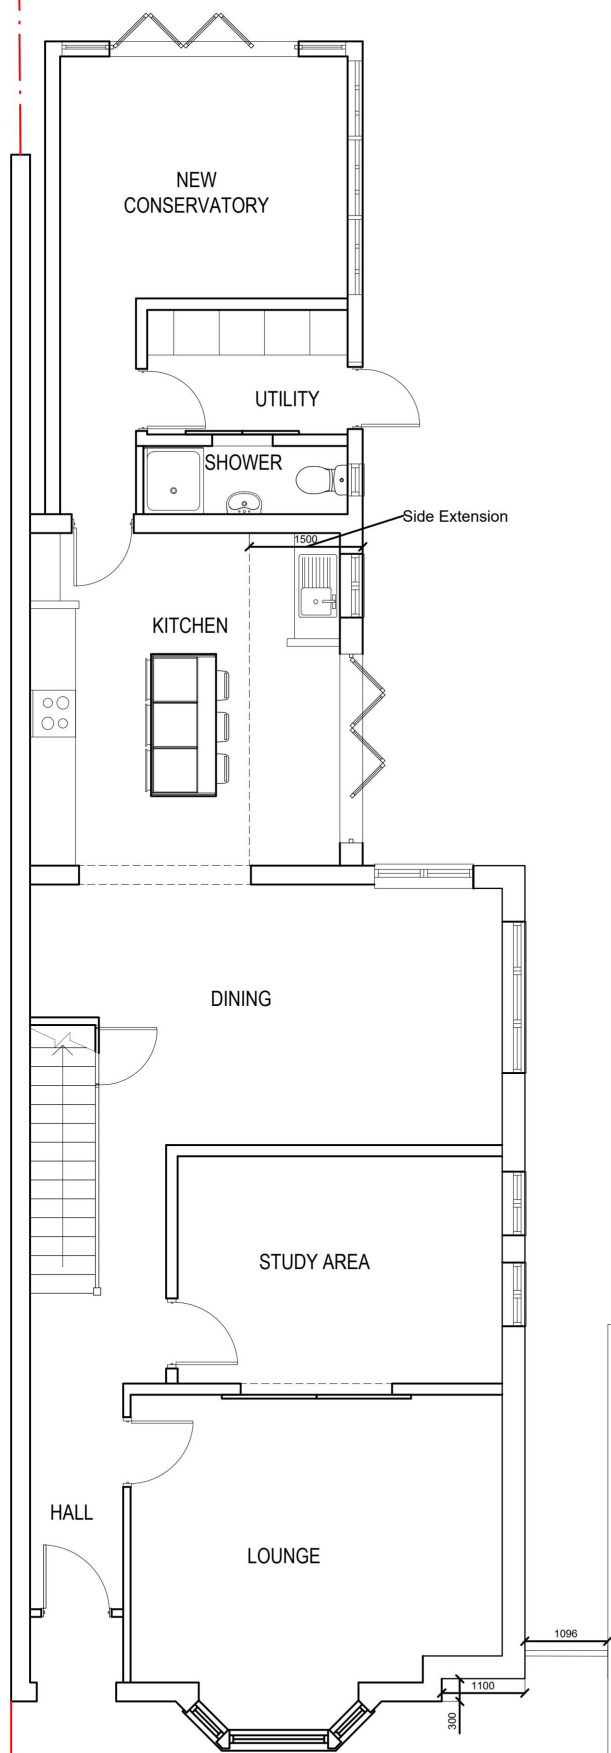

PROPOSED GROUND FLOOR

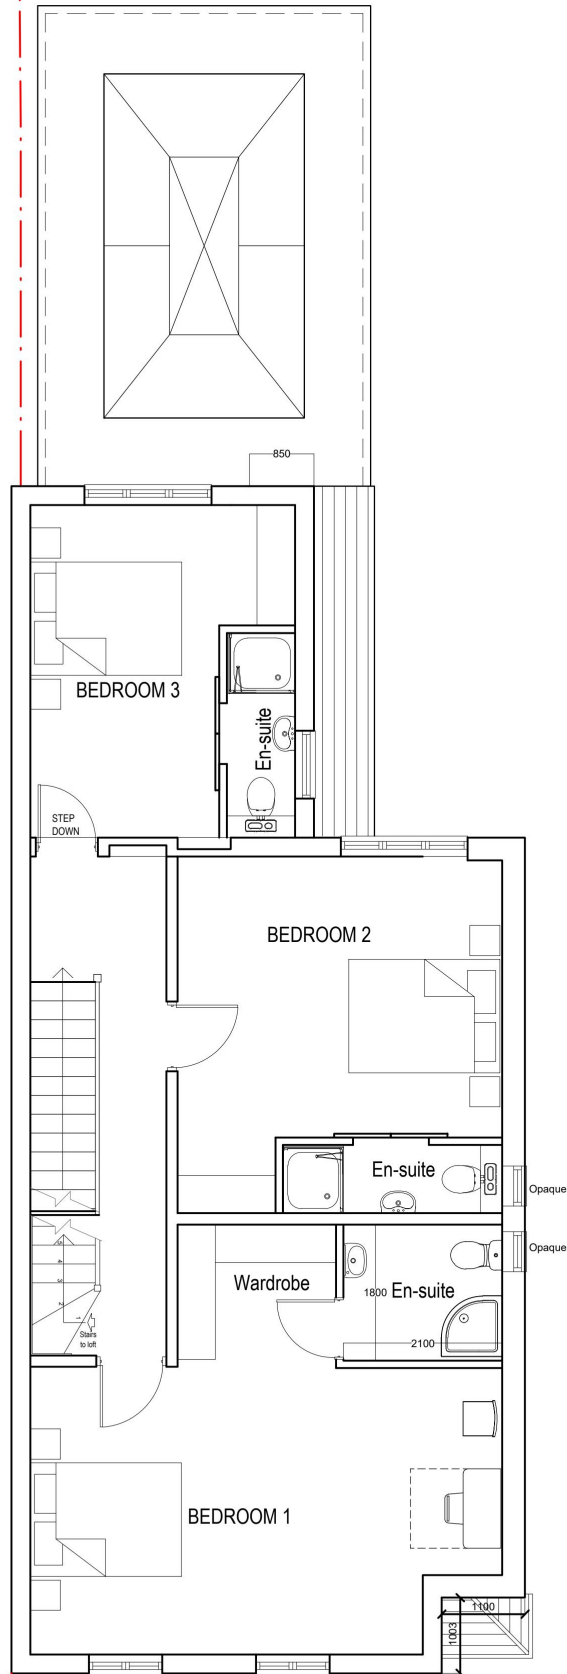

PROPOSED FIRST FLOOR

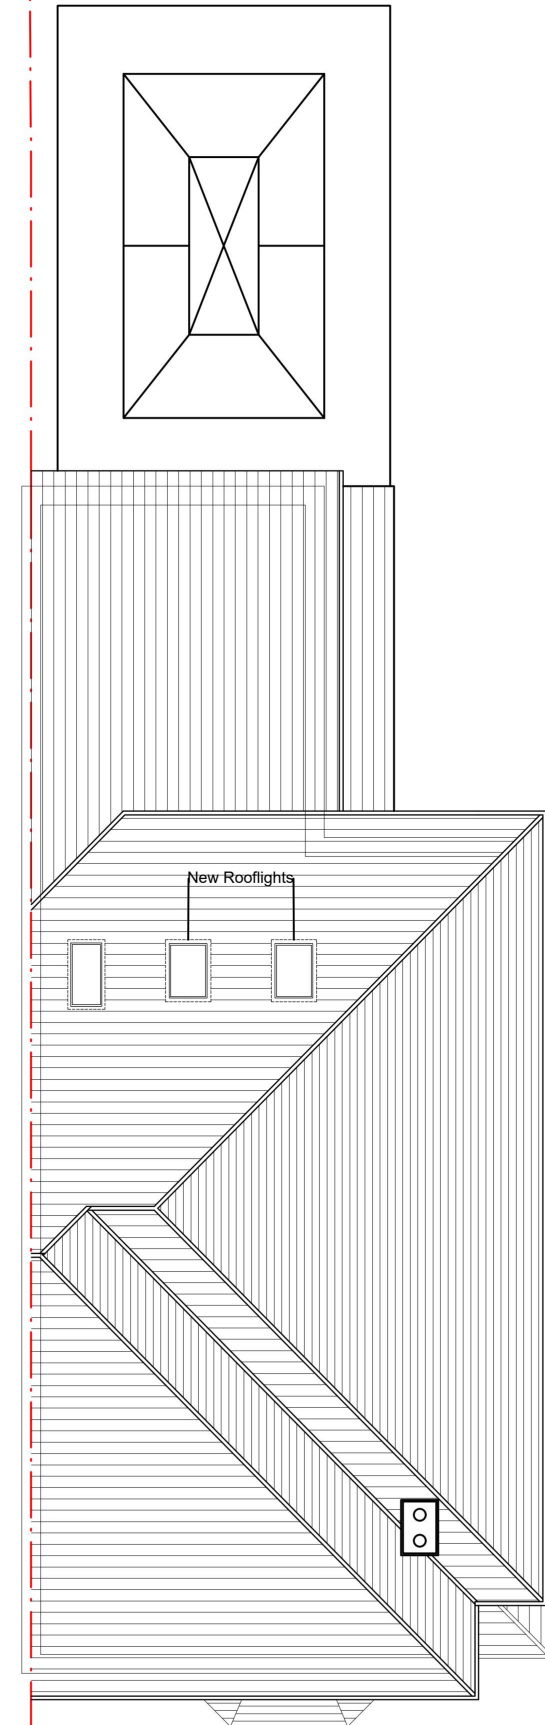

PROPOSED ROOF PLAN

SITE: 17 MANOR ROAD, ROMFORD, RM1 2RA		YD011_08 DRAWING NO.		11/20 DATE.	CLIENT: Ms Elaine
TITLE: PROPOSED FLOOR PLANS		1:100 SCALE AT A3.	YS DRAWN.	B REVISION.	YEiS Designs

