
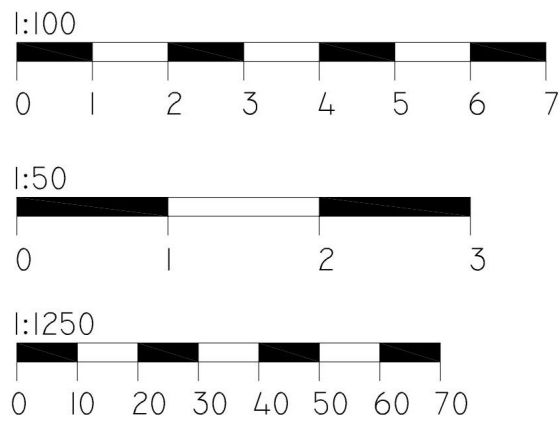
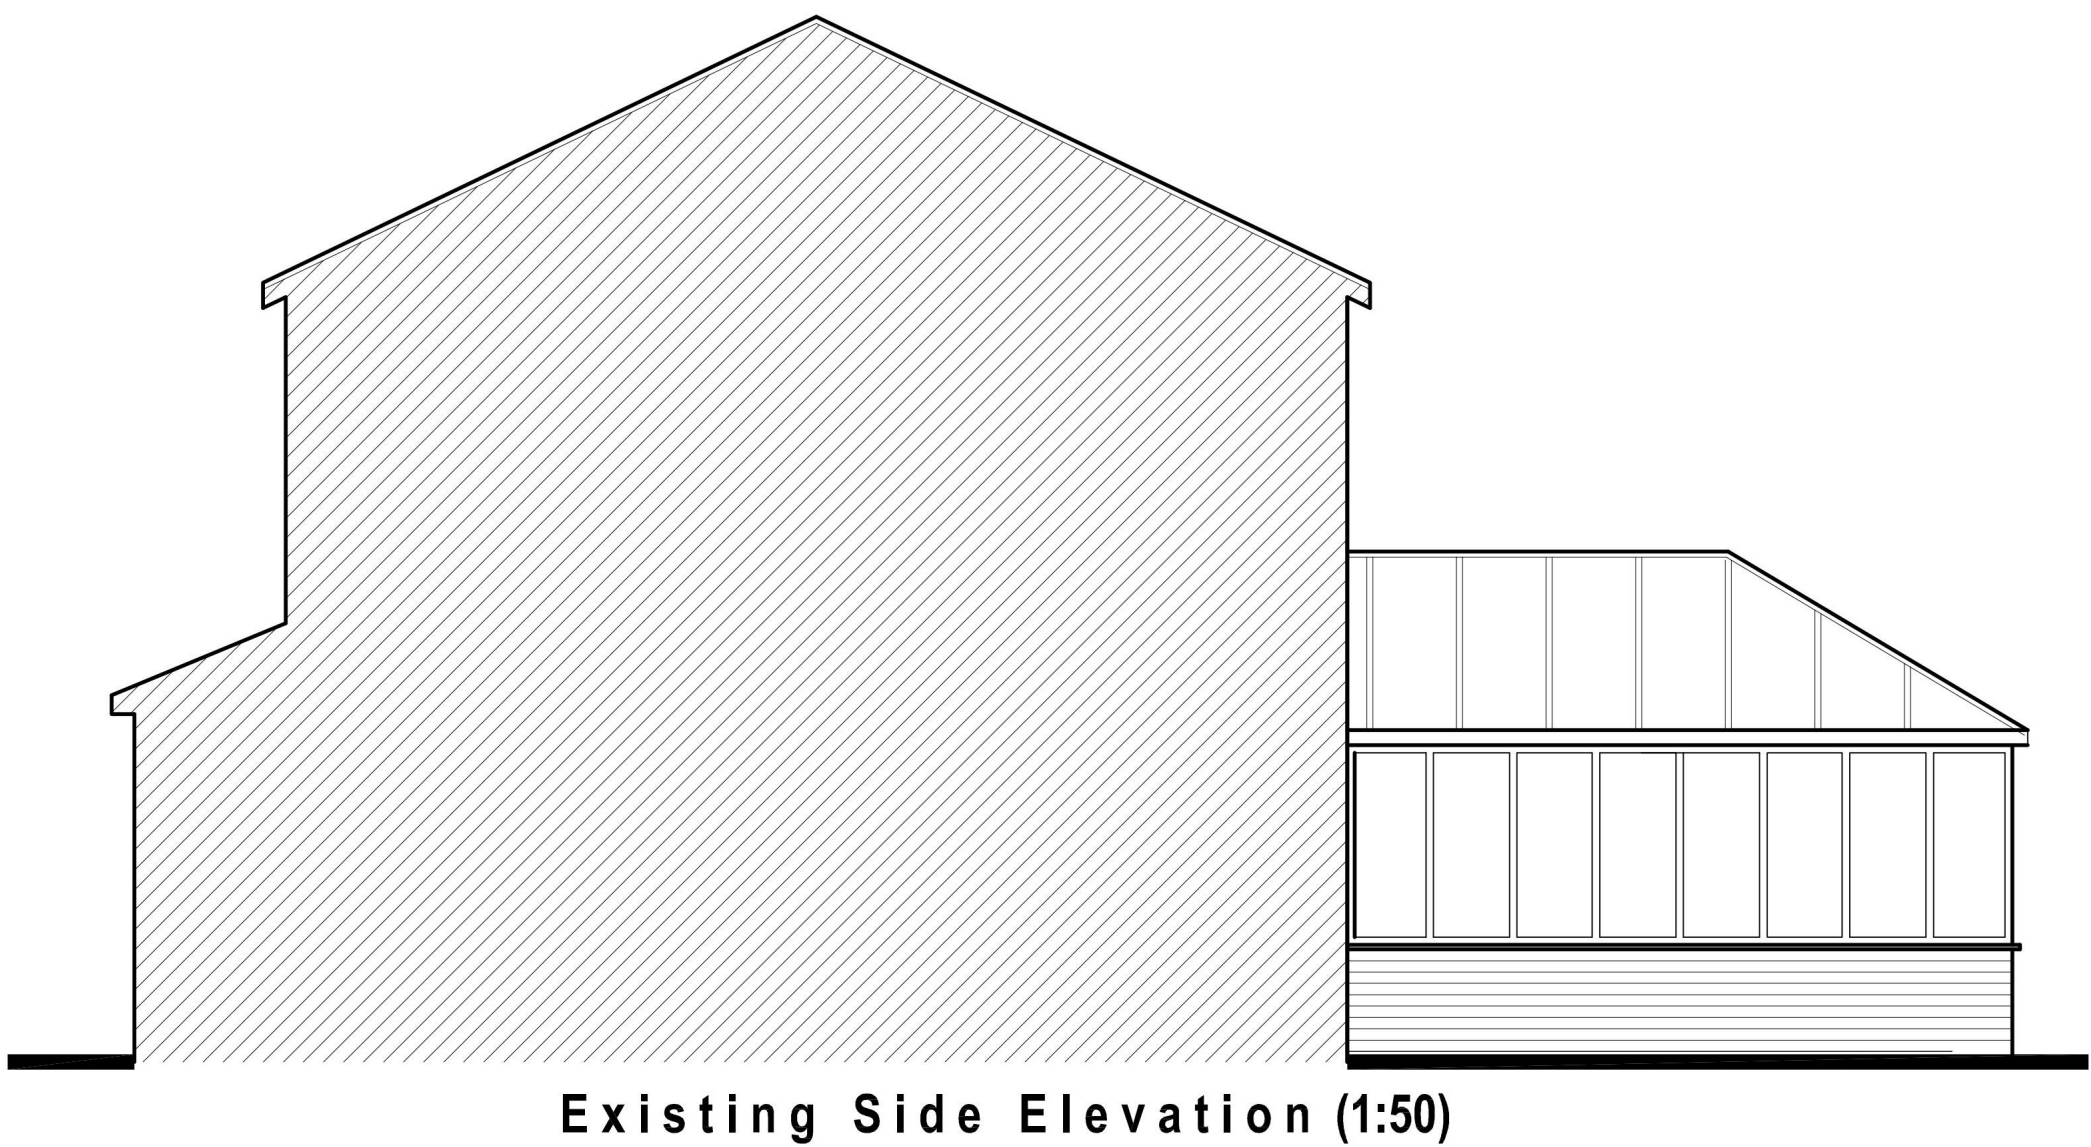
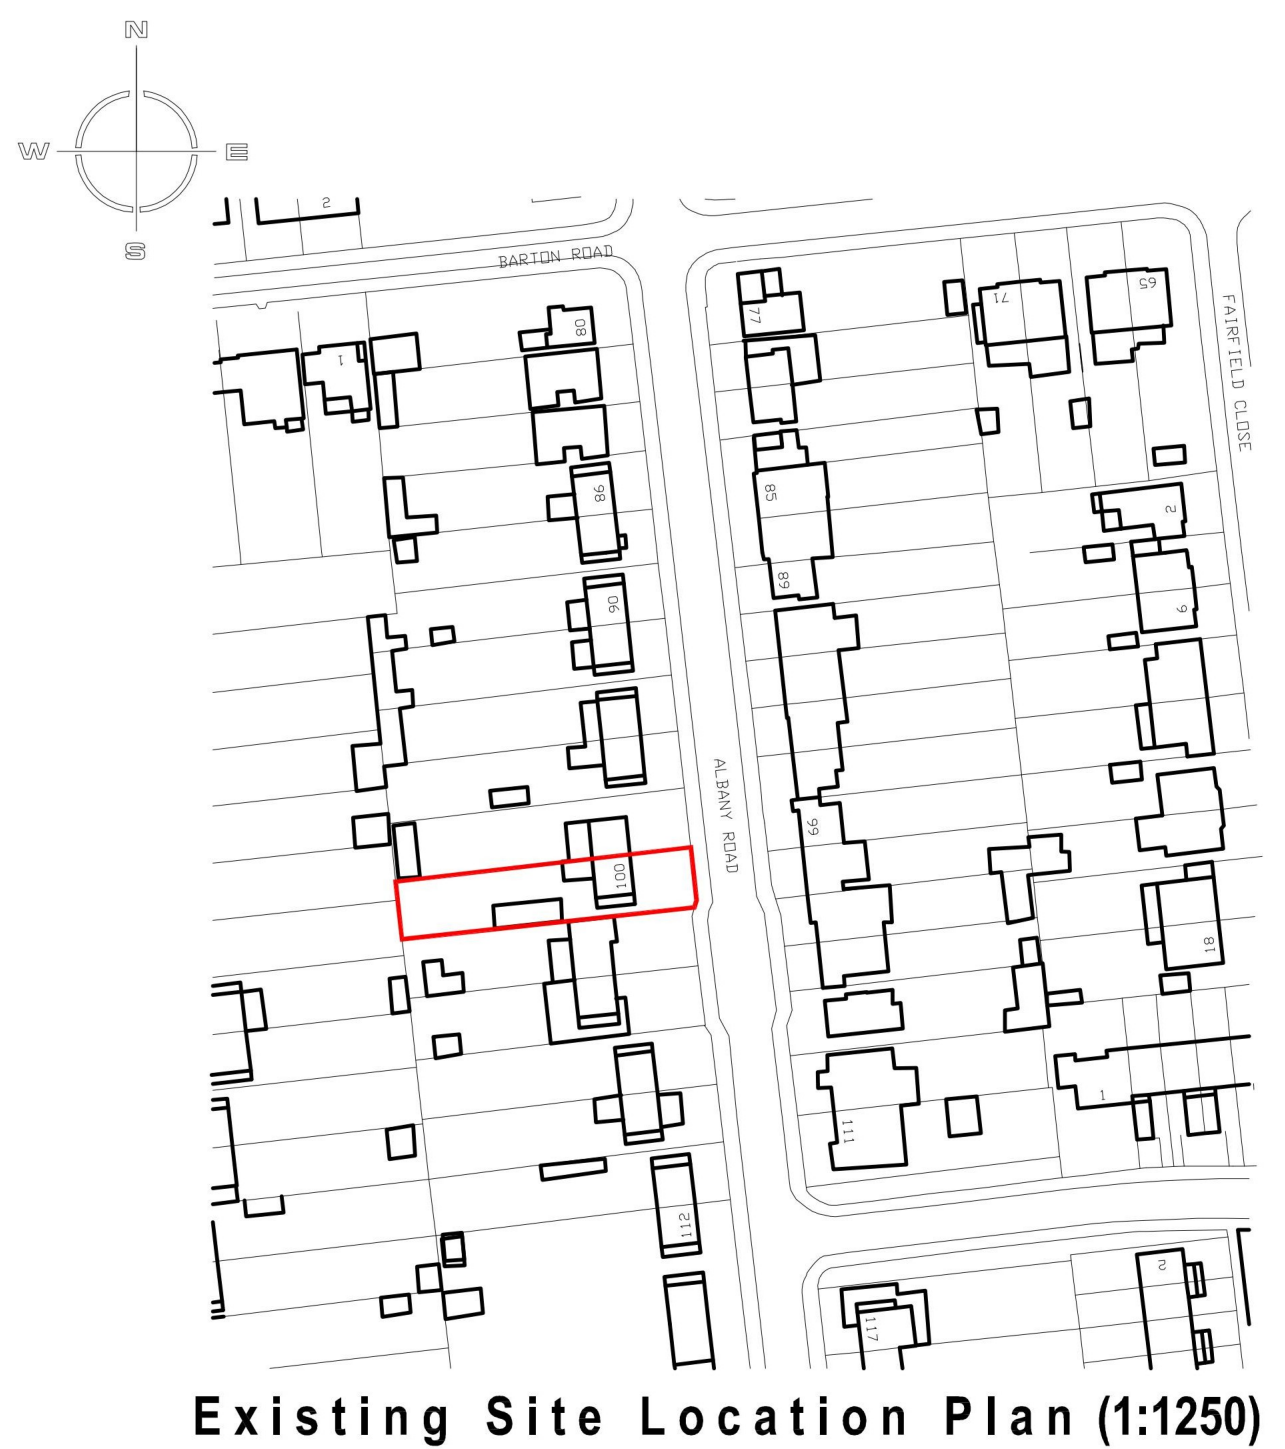
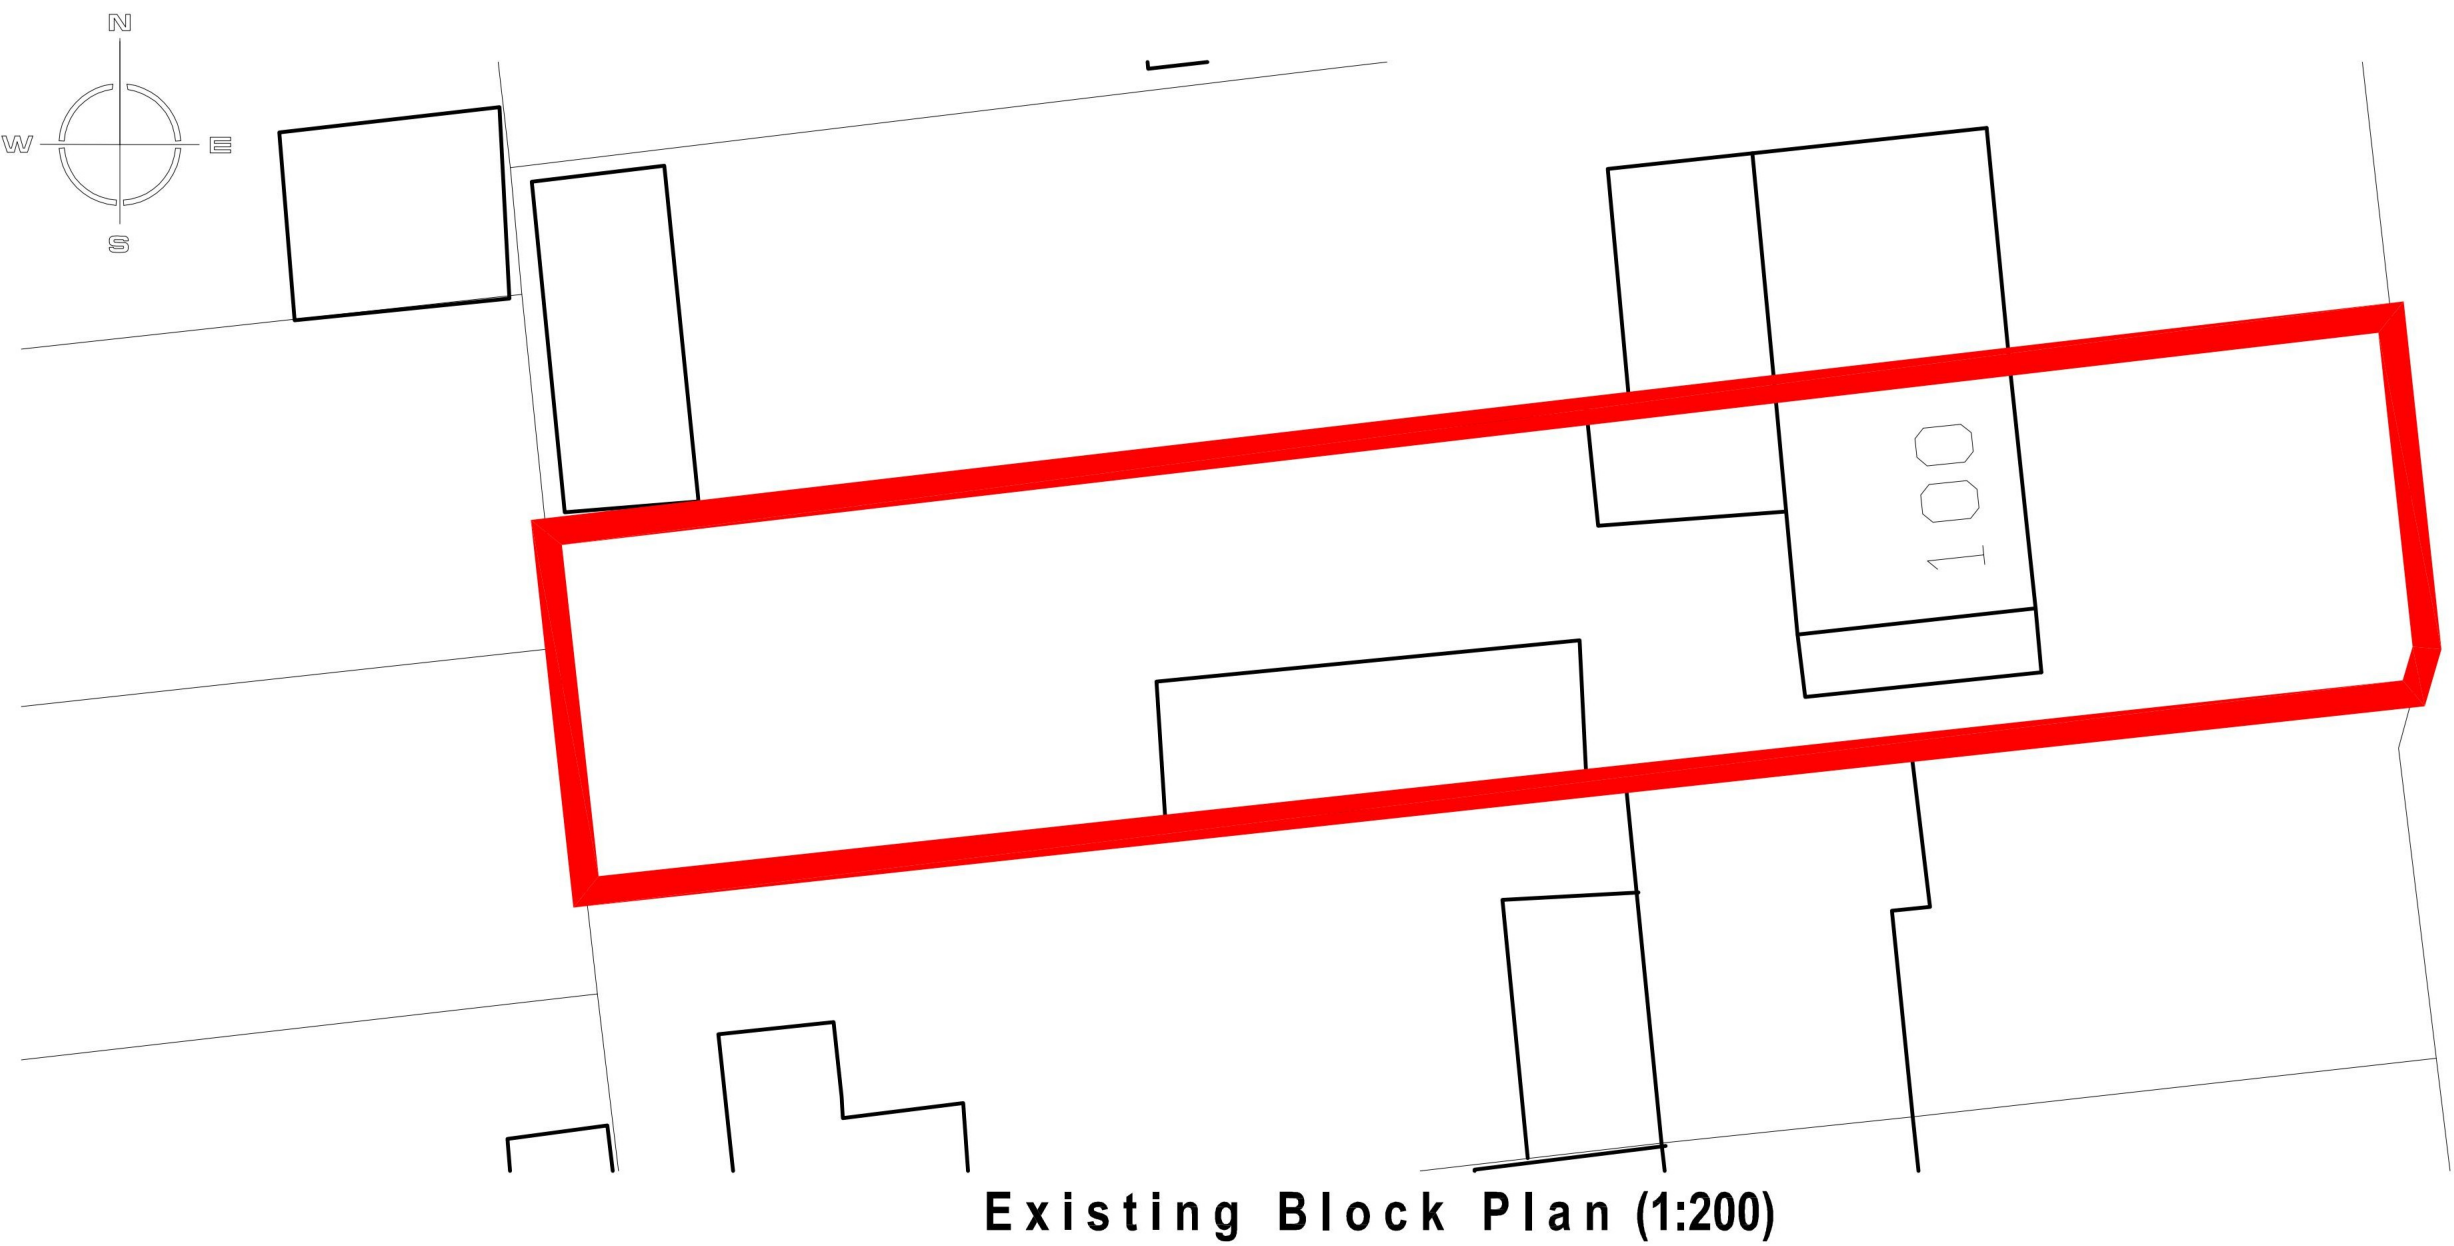


Notes
General
Do not scale from this drawing. All dimensions to be checked on site by contractor prior to commencement of proposed works.
Before commencement of any work full building control and planning approval must be obtained. This drawing to be read in conjunction with structural engineers drawings. No responsibility for building works can be taken by the agent since no inspections will take place during construction. All dimensions to be checked by contractor prior to commencement of the works. All workmanship and materials to be in accordance with current Building Regulations, British Standard, Code of Practice or Agreement Certificate and fixed, applied or mixed in accordance with manufacturers installation instructions. All services installations and work shall comply with the regulations and recommendations of the respective statutory undertaking or authority to the satisfaction of the relevant inspector. This drawing has been prepared for the purpose of applying for town and country planning and building regulations approvals only, its use for any other purpose is to be done with discretion.

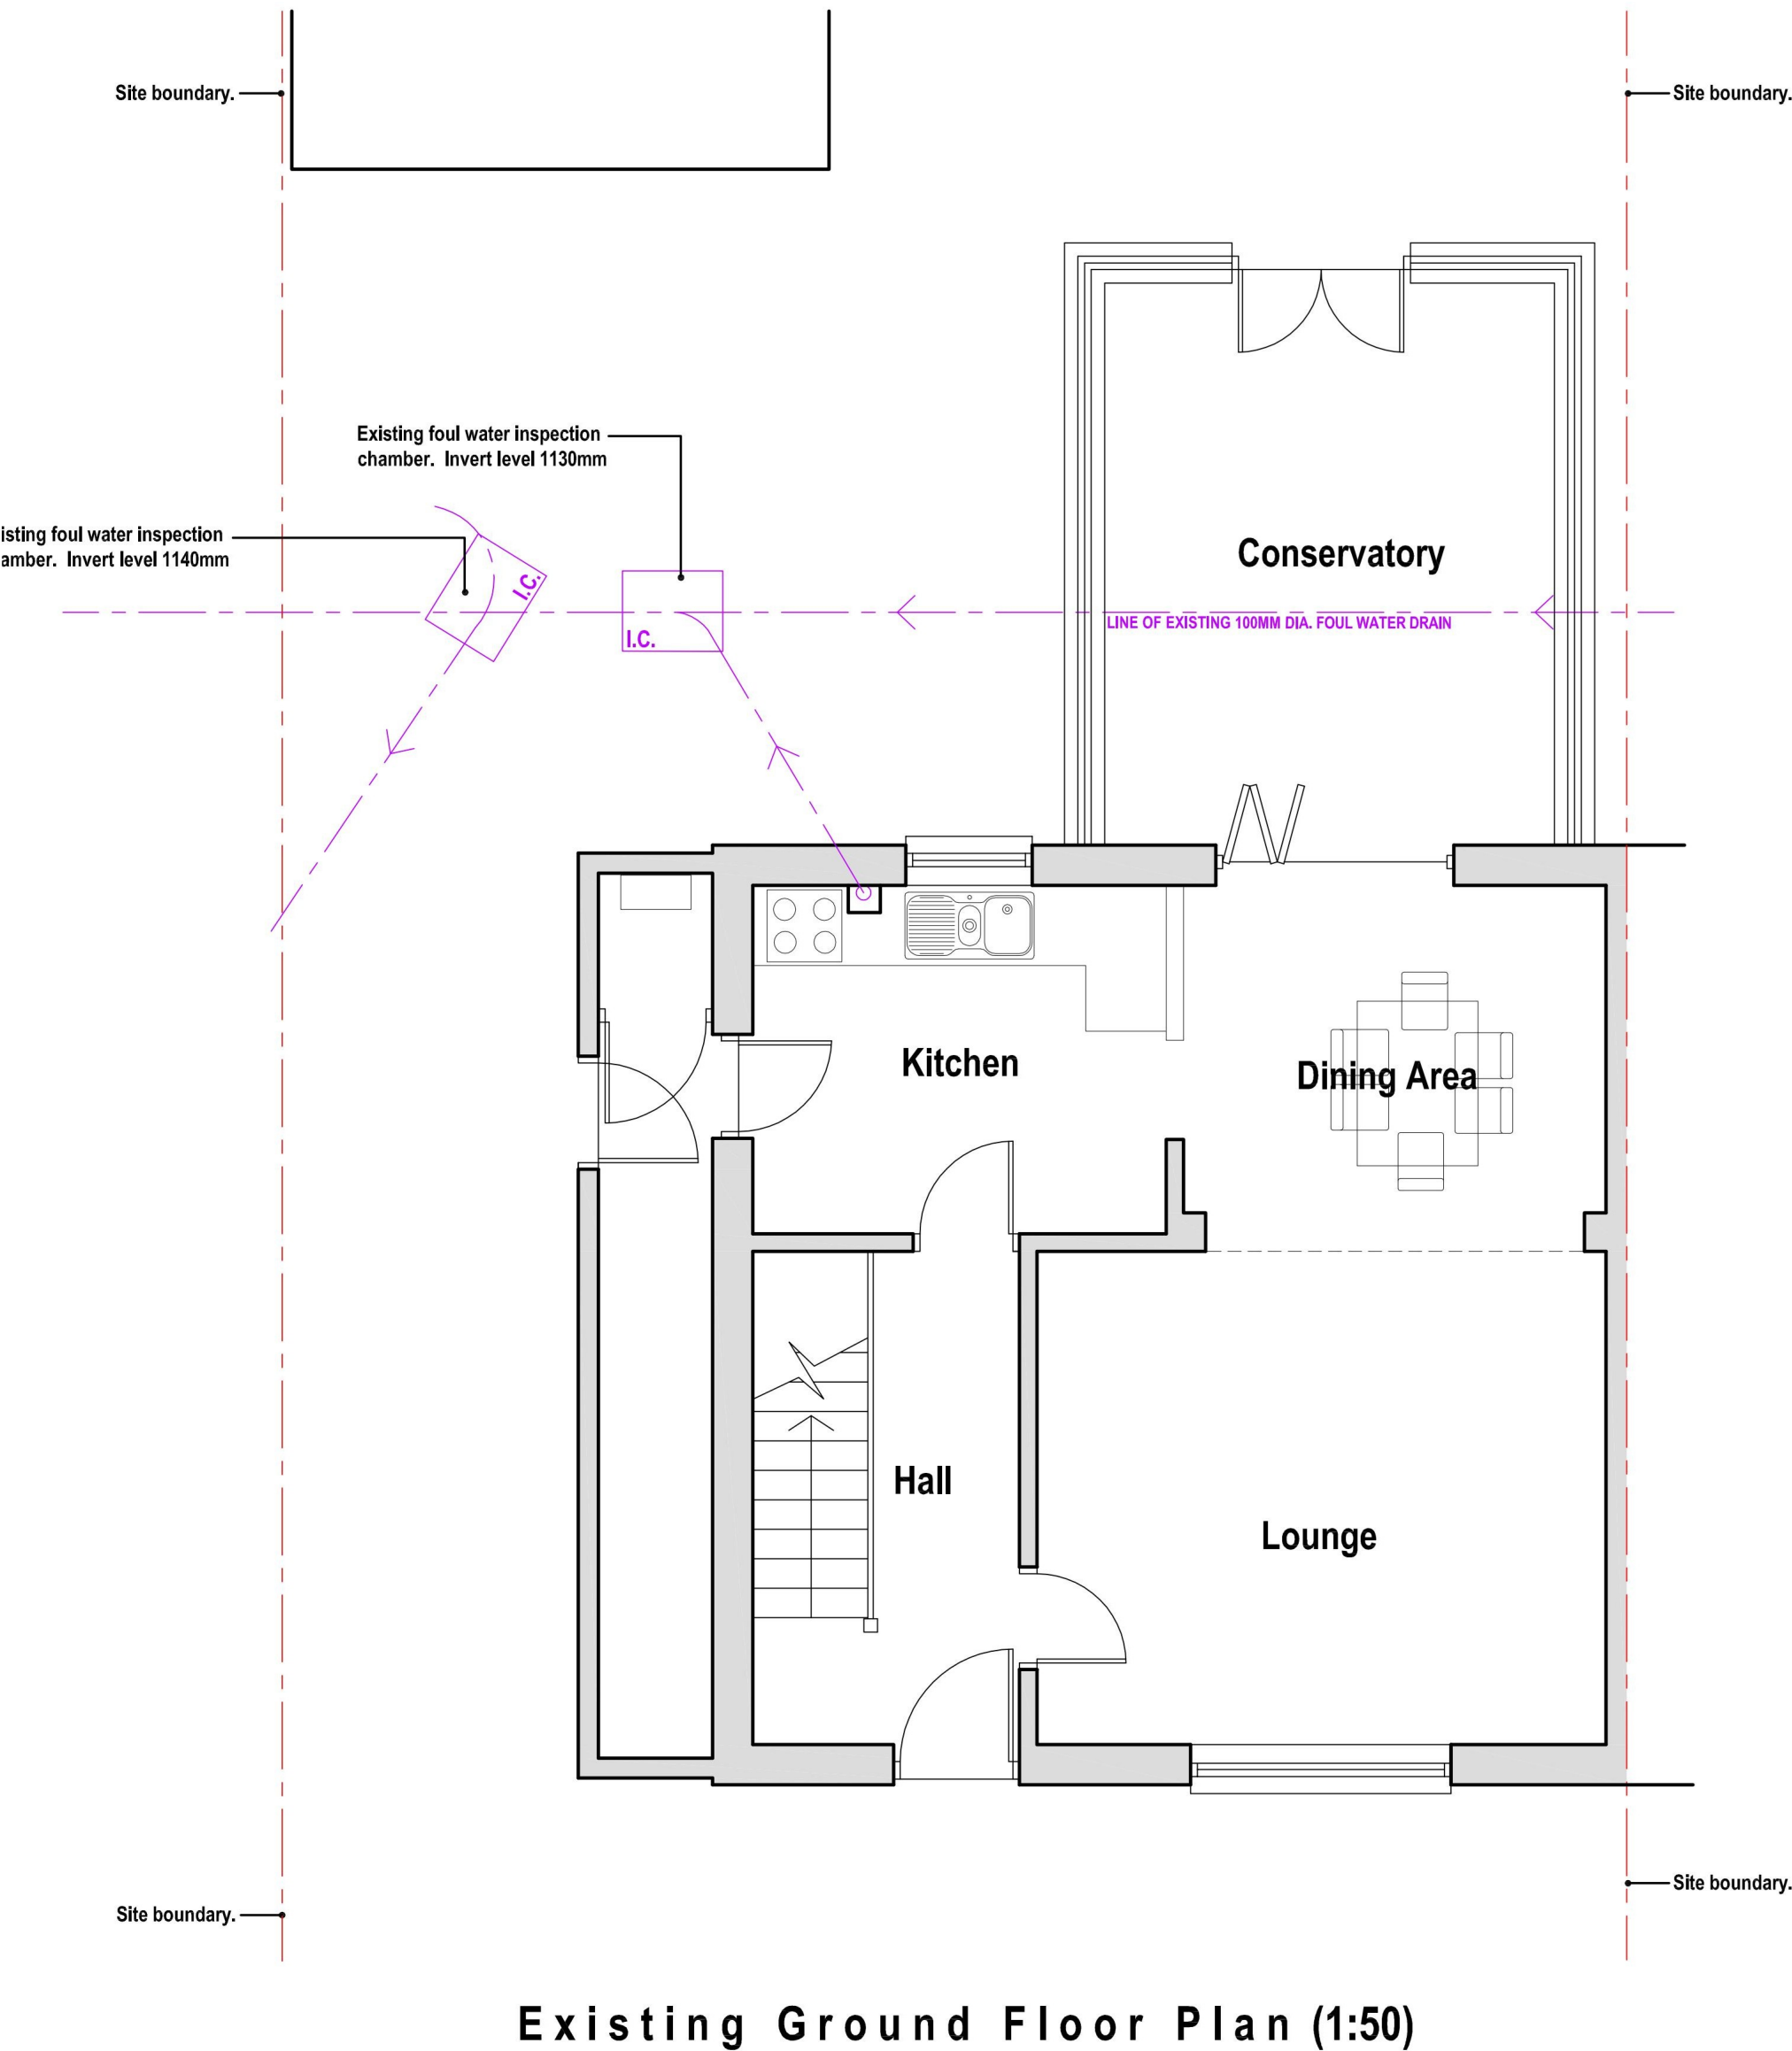


Client Mr & Mrs Thrower	
Job Proposed Extension 100 Albany Road Hornchurch Essex, RM12 4AS	
Drawing Existing Plans, Elevations & Site Location Plan	
Scale 1:50, 1:200, 1:1250	Date April 2023
Job no 100-AR	Drawing no 01

Notes

General


Do not scale from this drawing. All dimensions to be checked on site by contractor prior to commencement of proposed works.
Before commencement of any work full building control and planning approval must be obtained. This drawing to be read in conjunction with structural engineers drawings. No responsibility for building works can be taken by the agent since no inspections will take place during construction. All dimensions to be checked by contractor prior to commencement of the works. All workmanship and materials to be in accordance with current Building Regulations, British Standard, Code of Practice or Agreement Certificate and fixed, applied or mixed in accordance with manufacturers installation instructions. All services installations and work shall comply with the regulations and recommendations of the respective statutory undertaking or authority to the satisfaction of the relevant inspector. This drawing has been prepared for the purpose of applying for town and country planning and building regulations approvals only, its use for any other purpose is to be done with discretion.

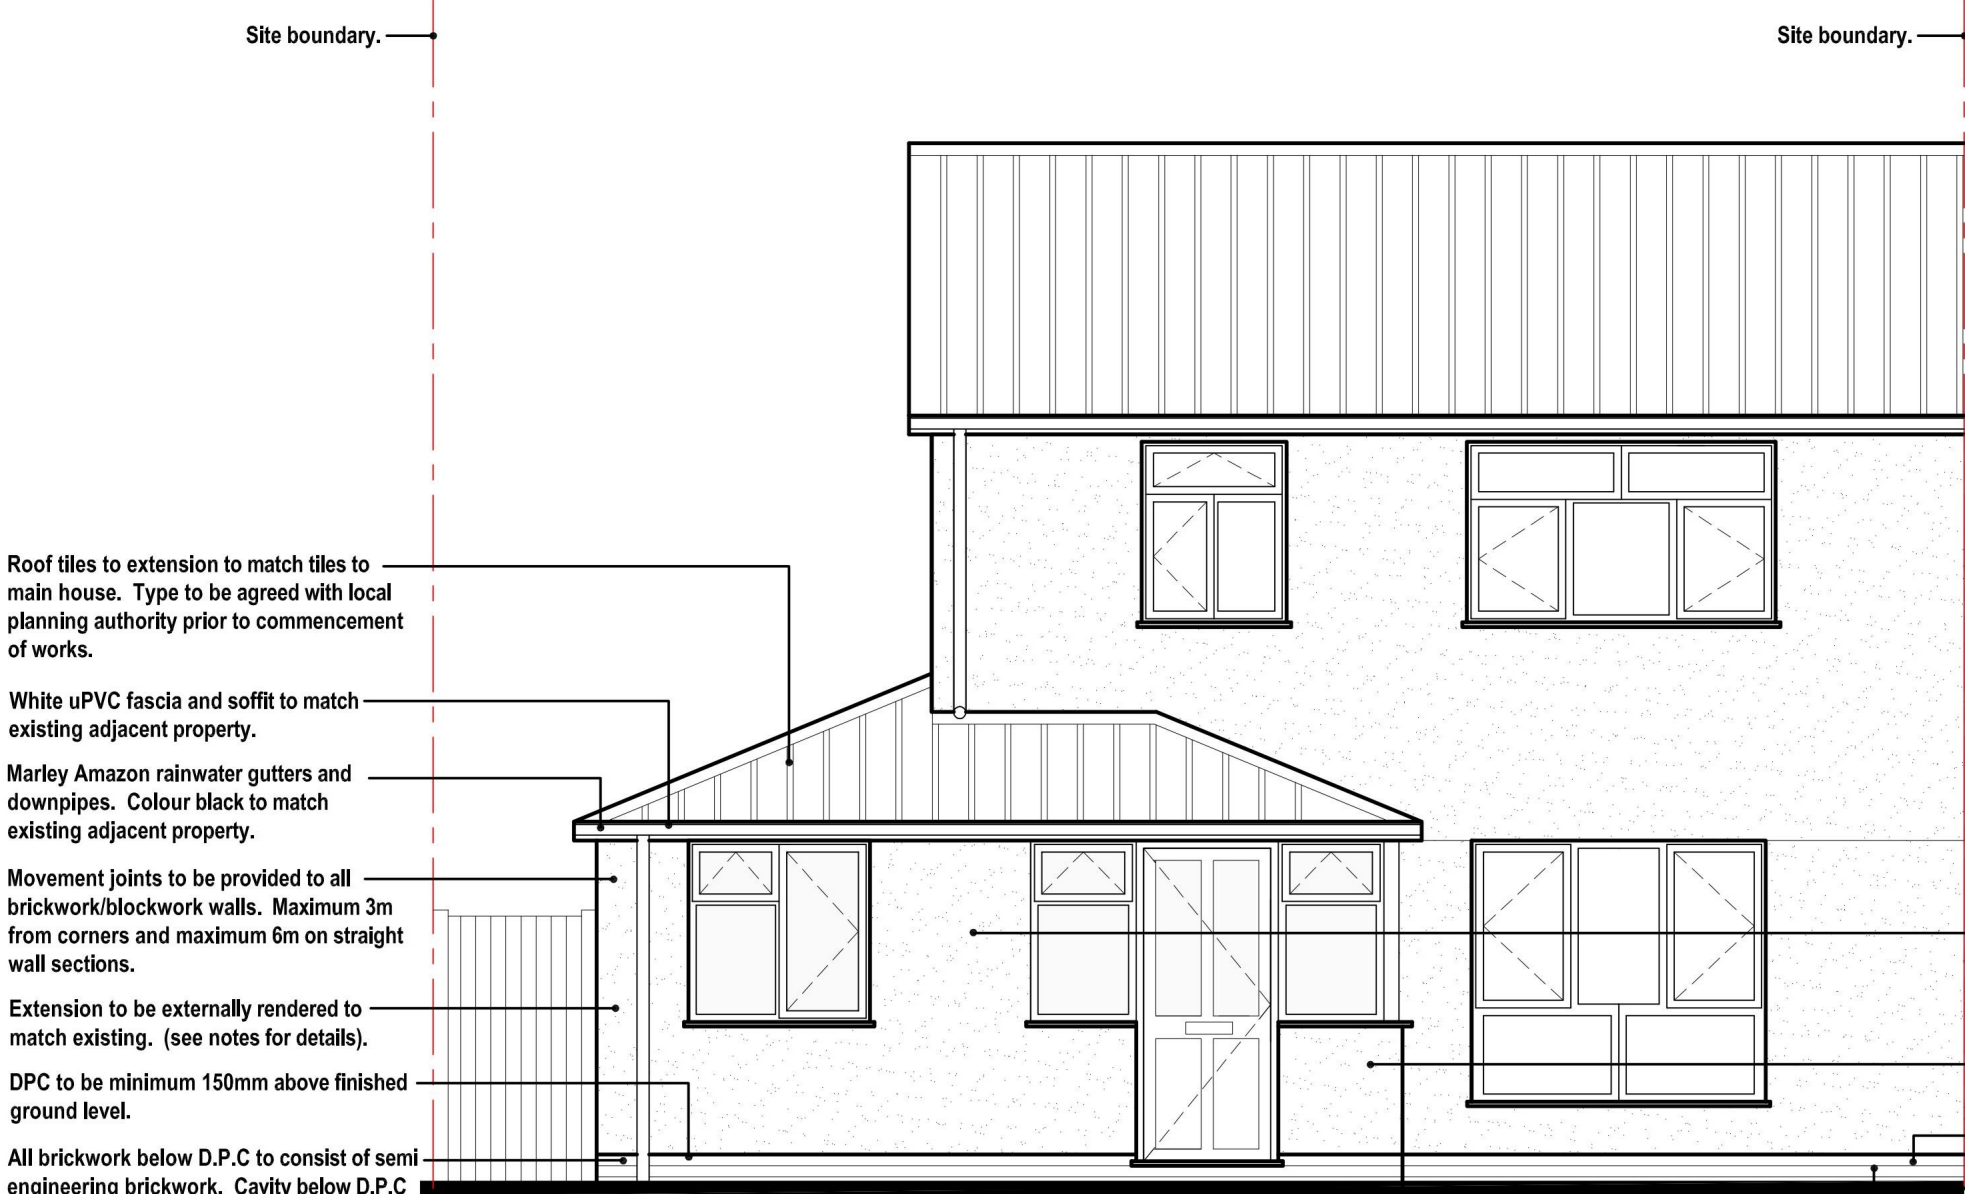


Proposed Front Elevation (1:50)




Proposed Rear Elevation (1:50)

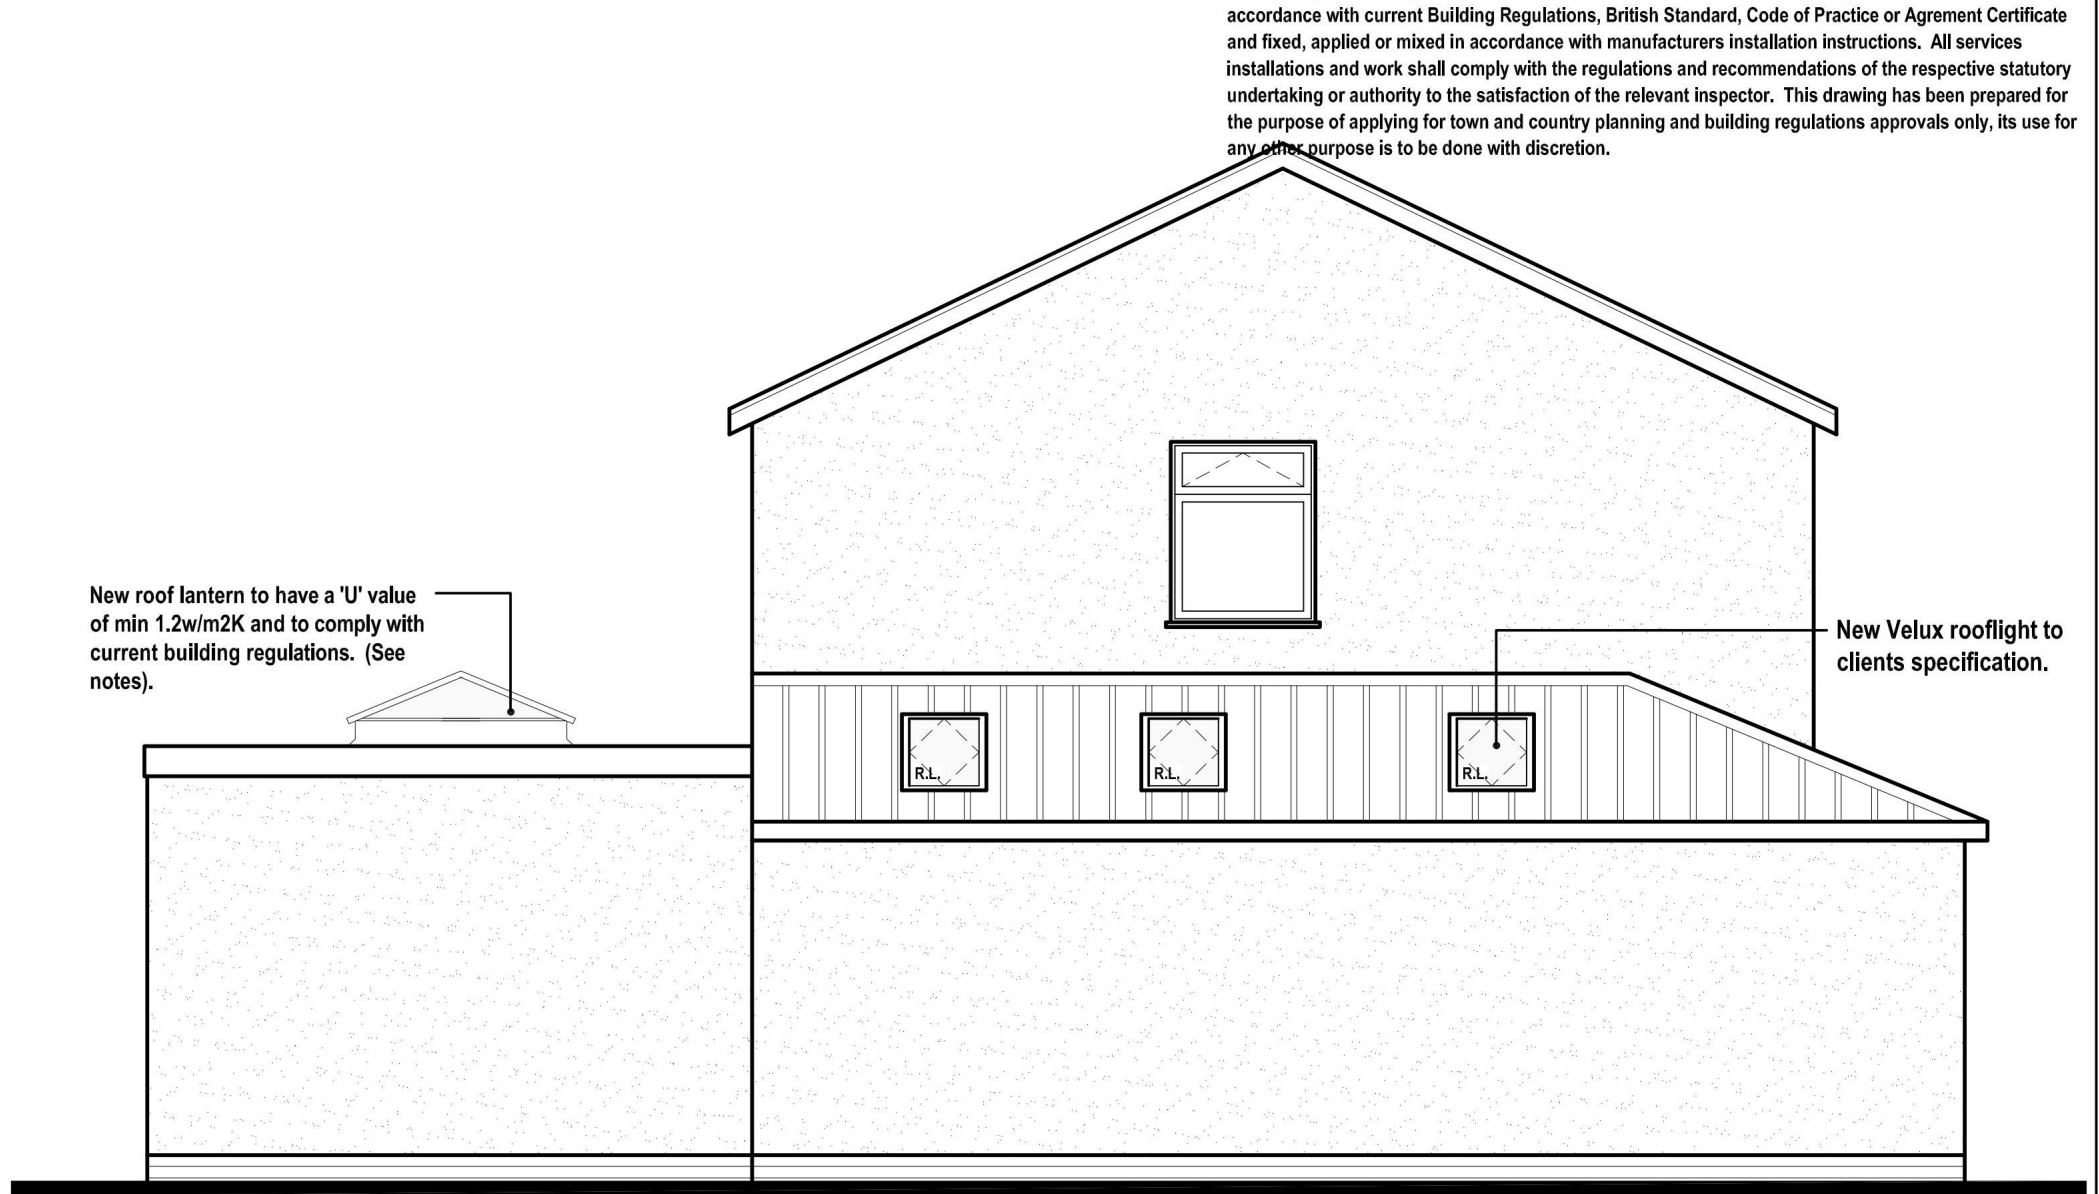


Proposed Side Elevation (1:50)

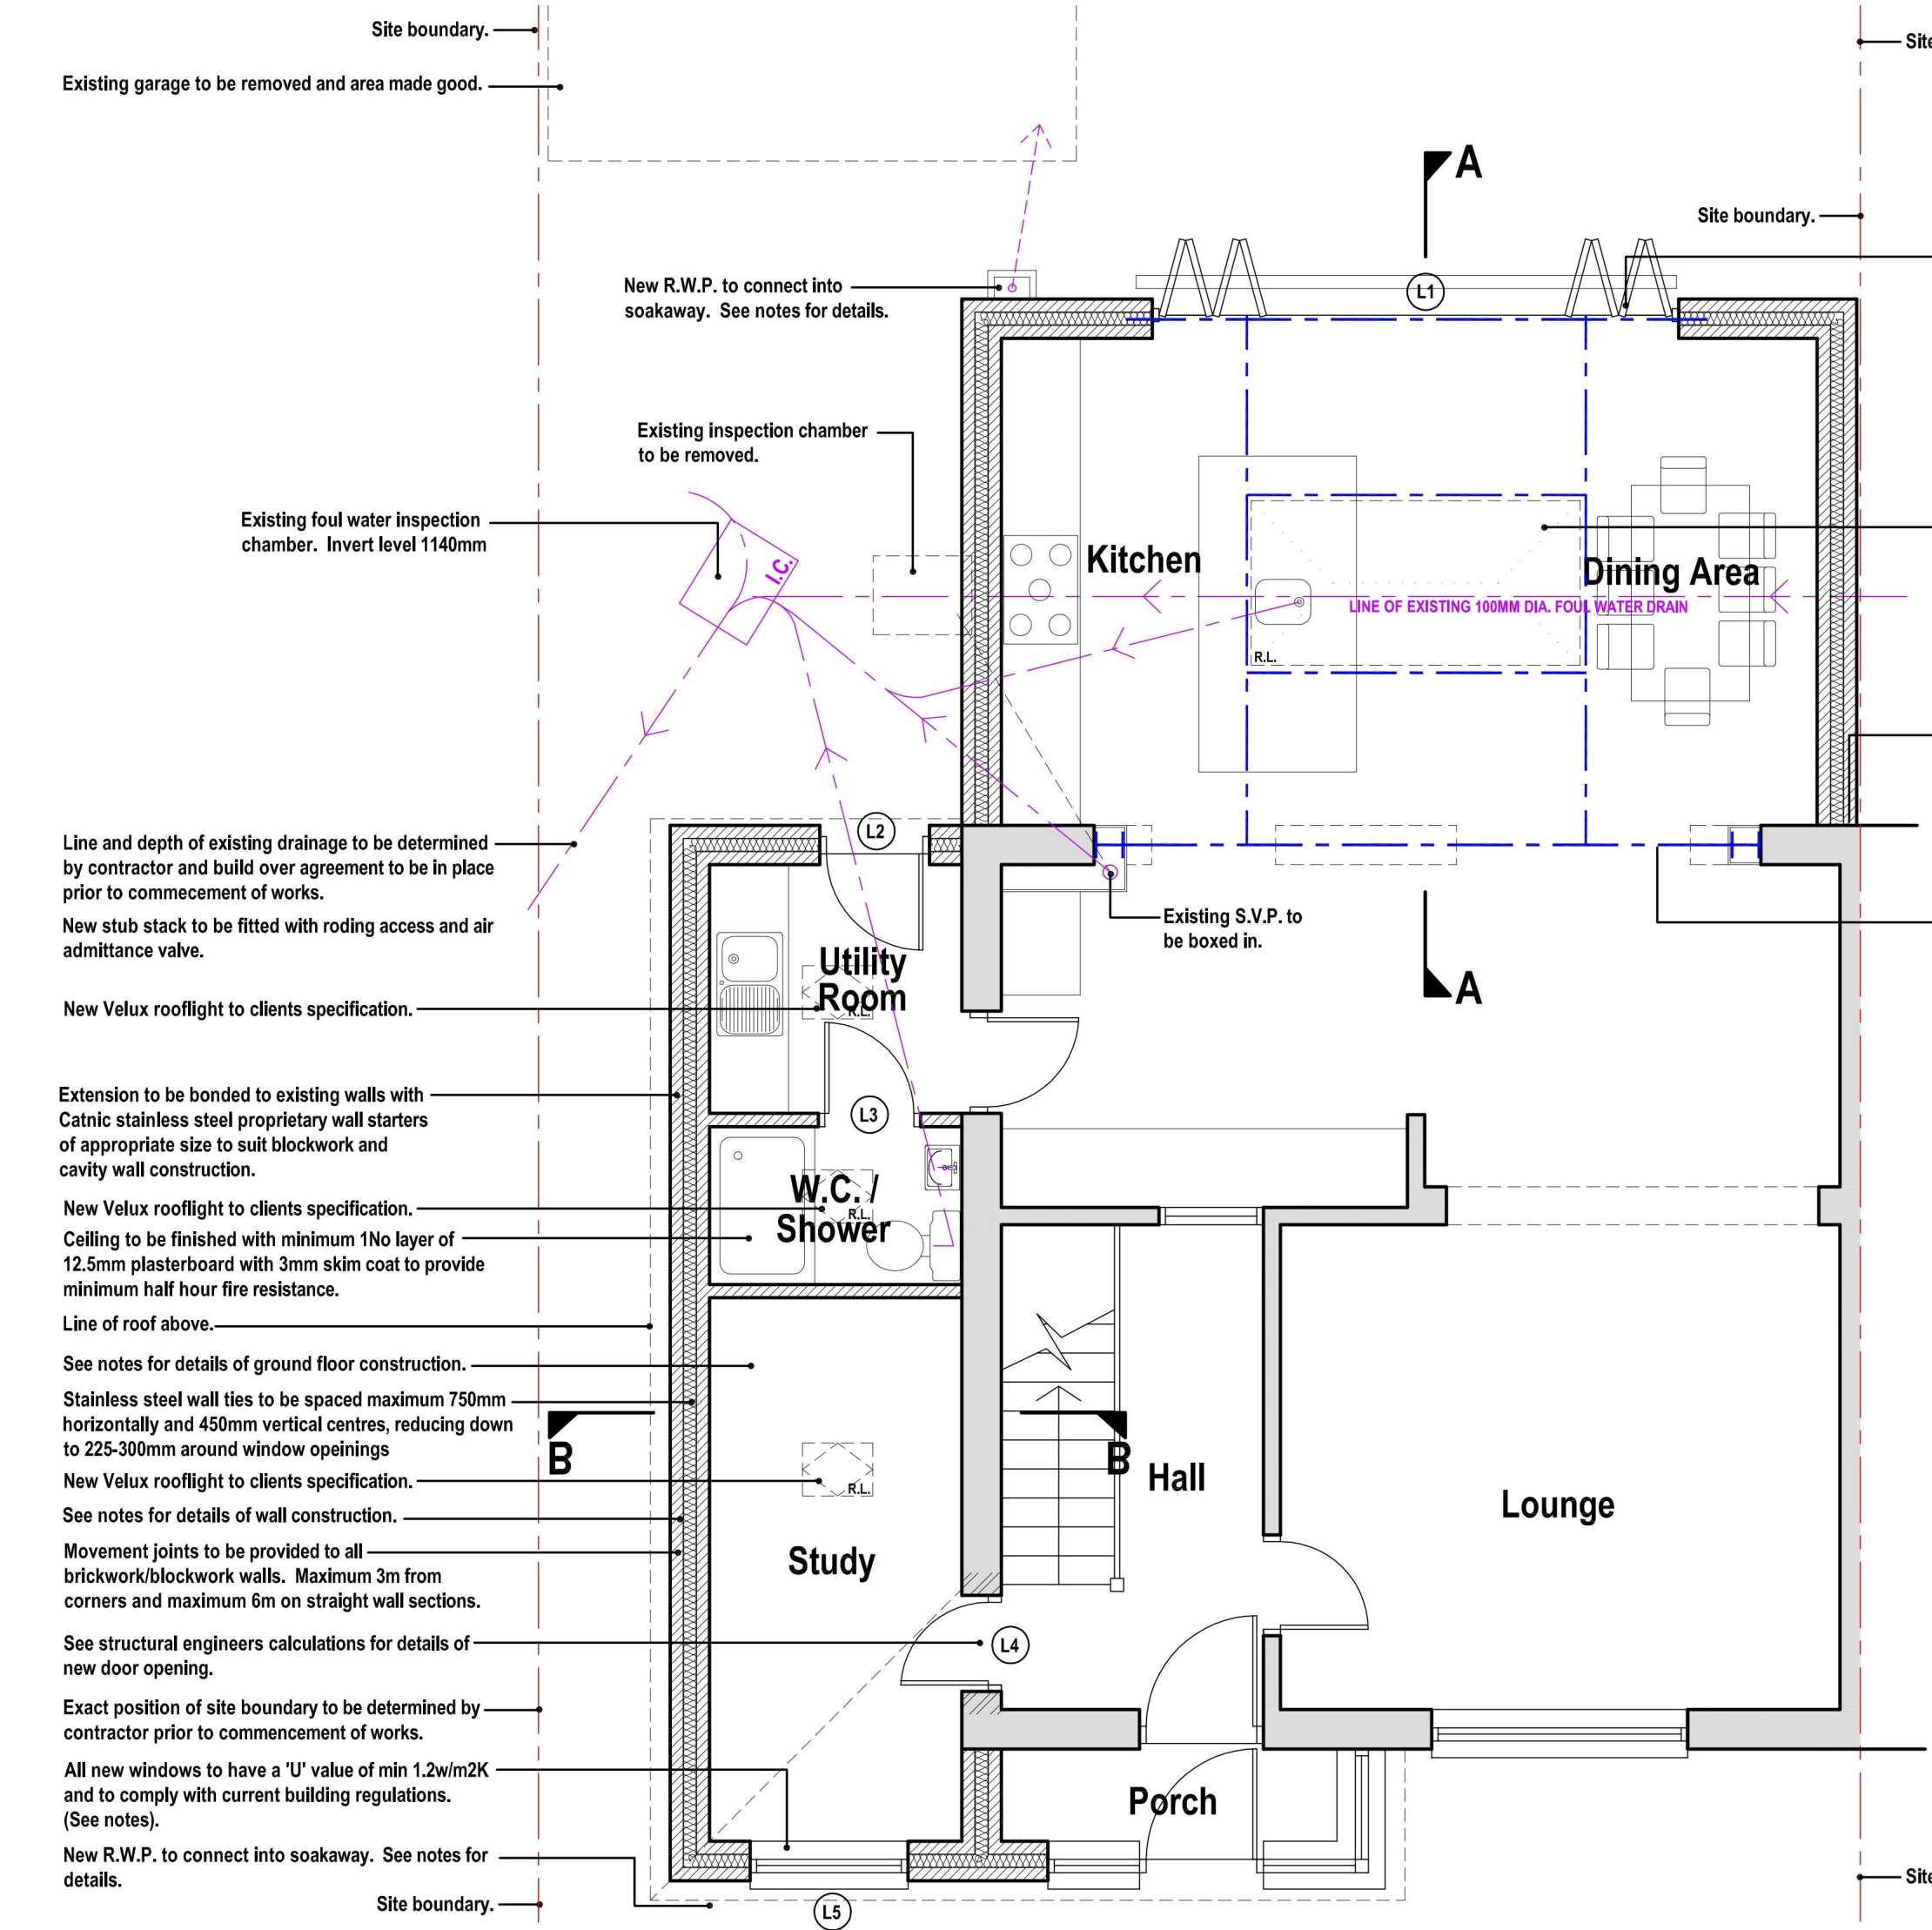



Proposed Ground Floor Plan (1:50)

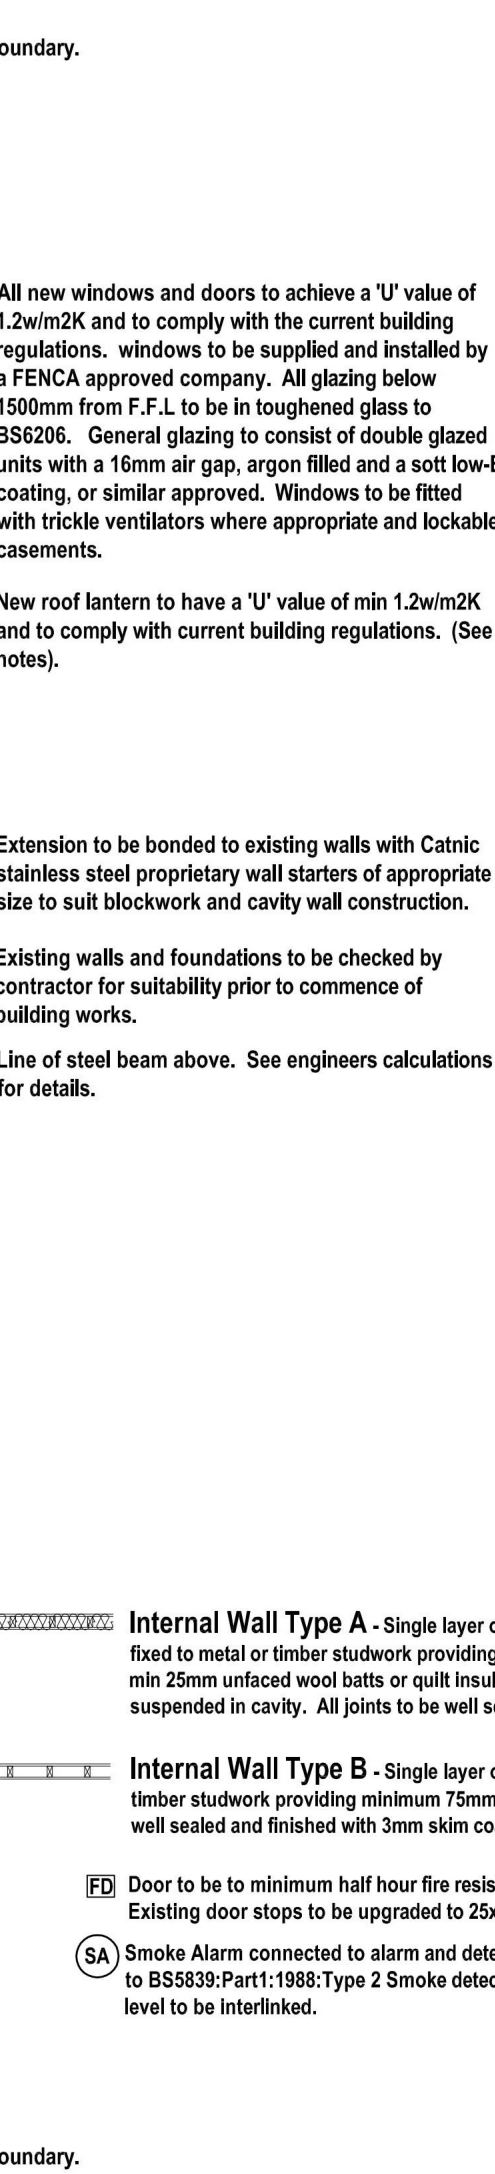

Proposed Site Location Plan (1:1250)

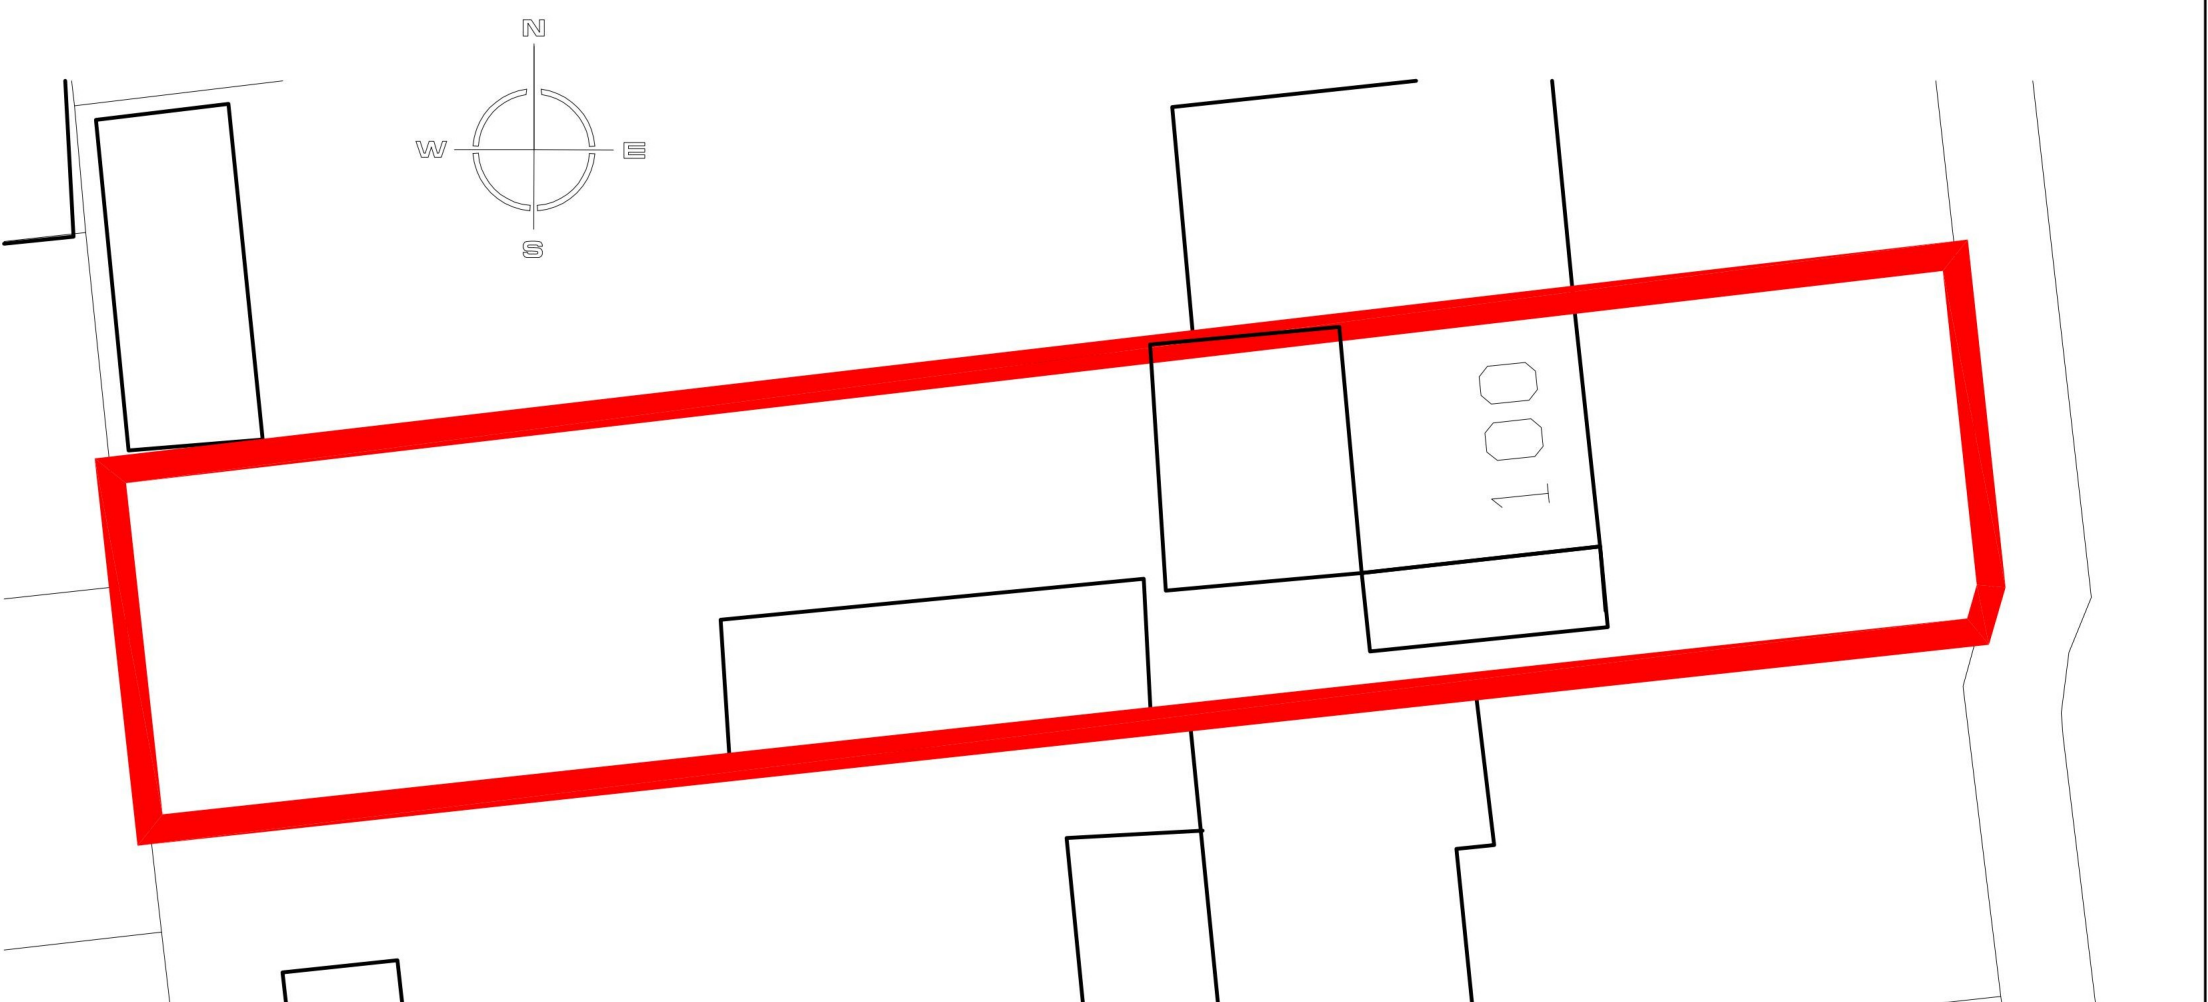

Proposed Block Plan (1:200)

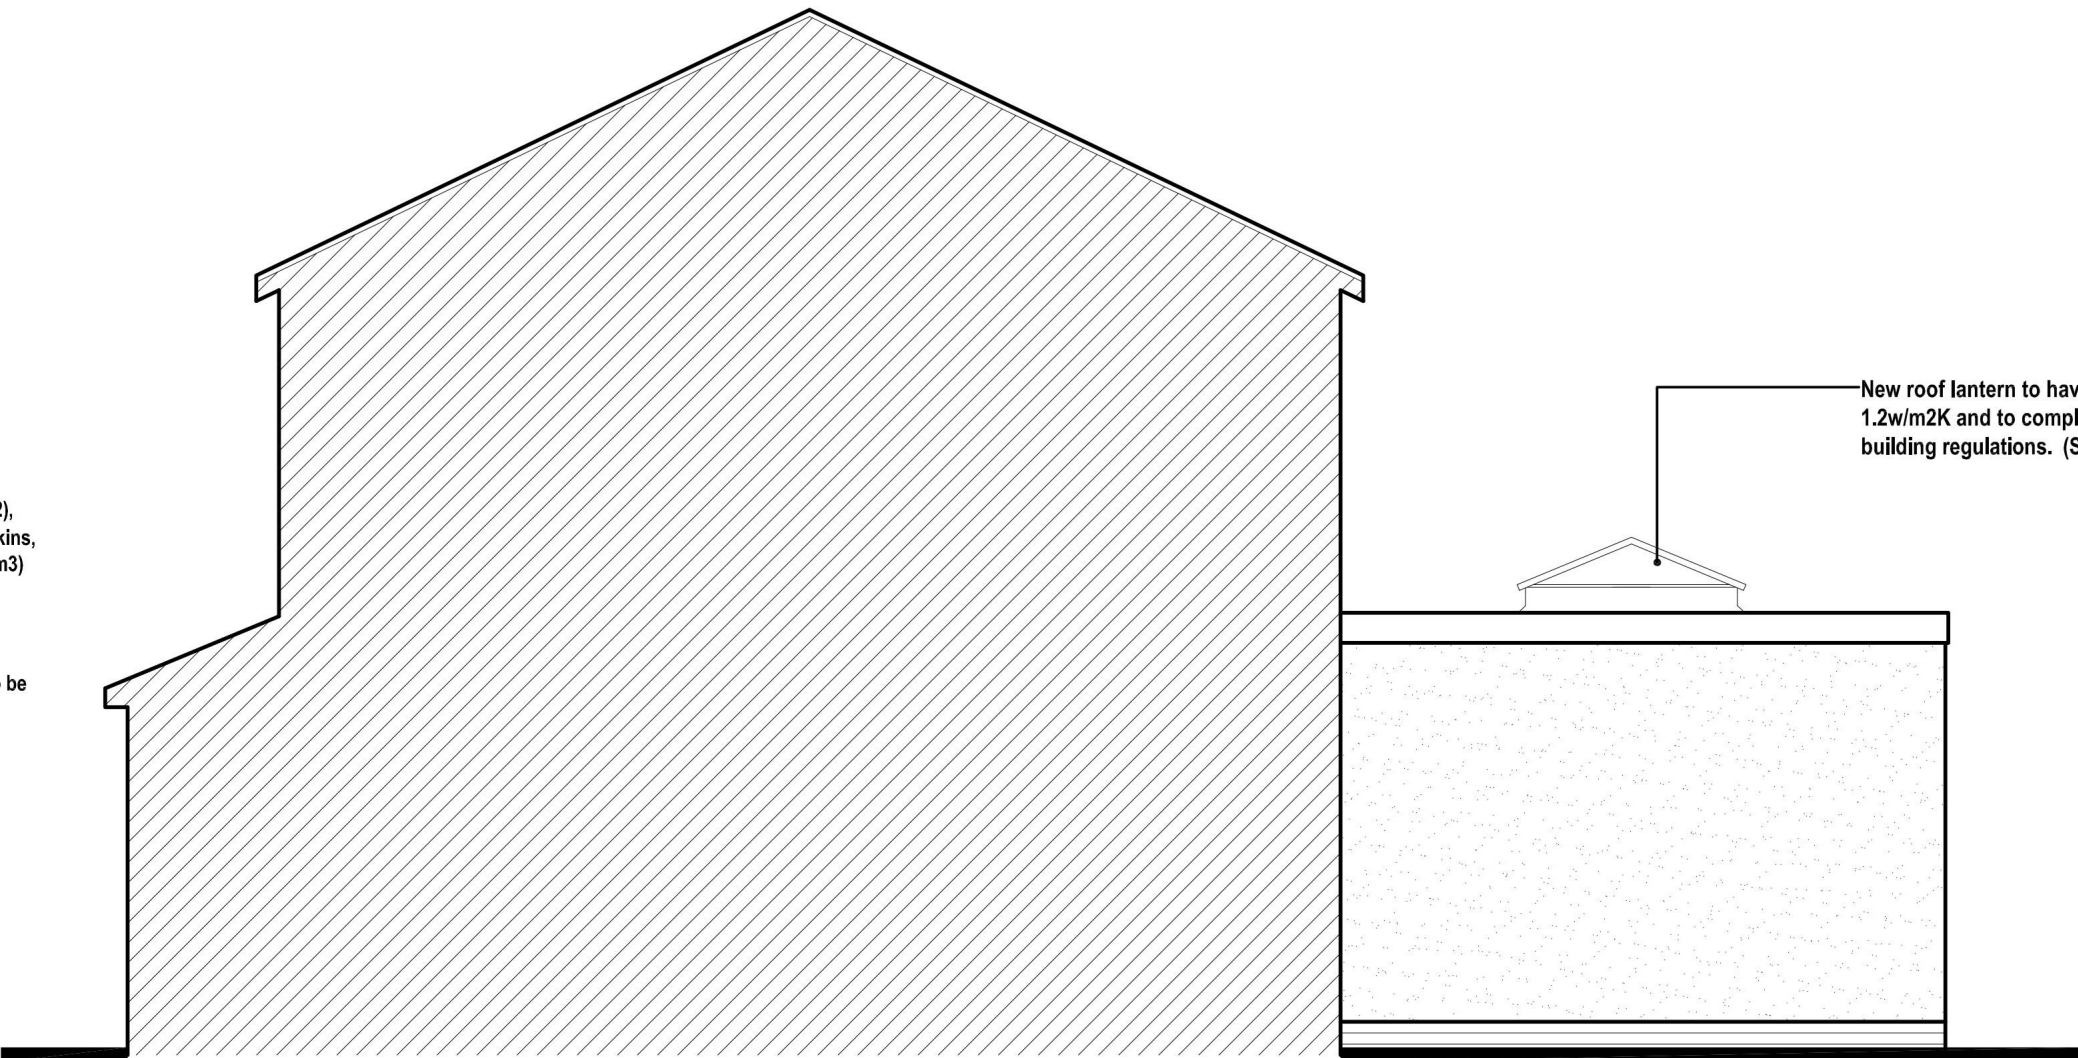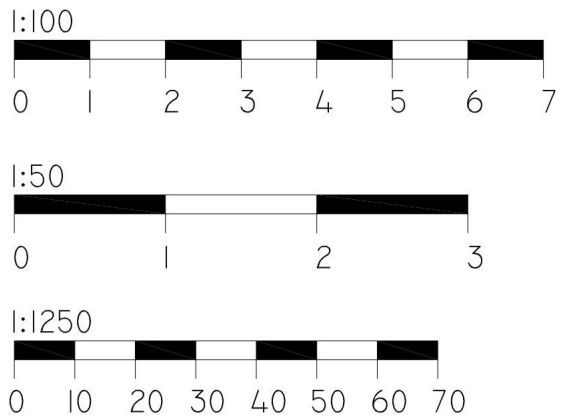

Proposed Side Elevation (1:50)

Client Mr & Mrs Thrower	
Job Proposed Extension 100 Albany Road Hornchurch Essex, RM12 4AS	
Drawing Proposed Plans, Elevations & Site Location Plan	
Scale 1:50, 1:200, 1:1250	Date April 2023
Job no 100-AR	Drawing no 02