


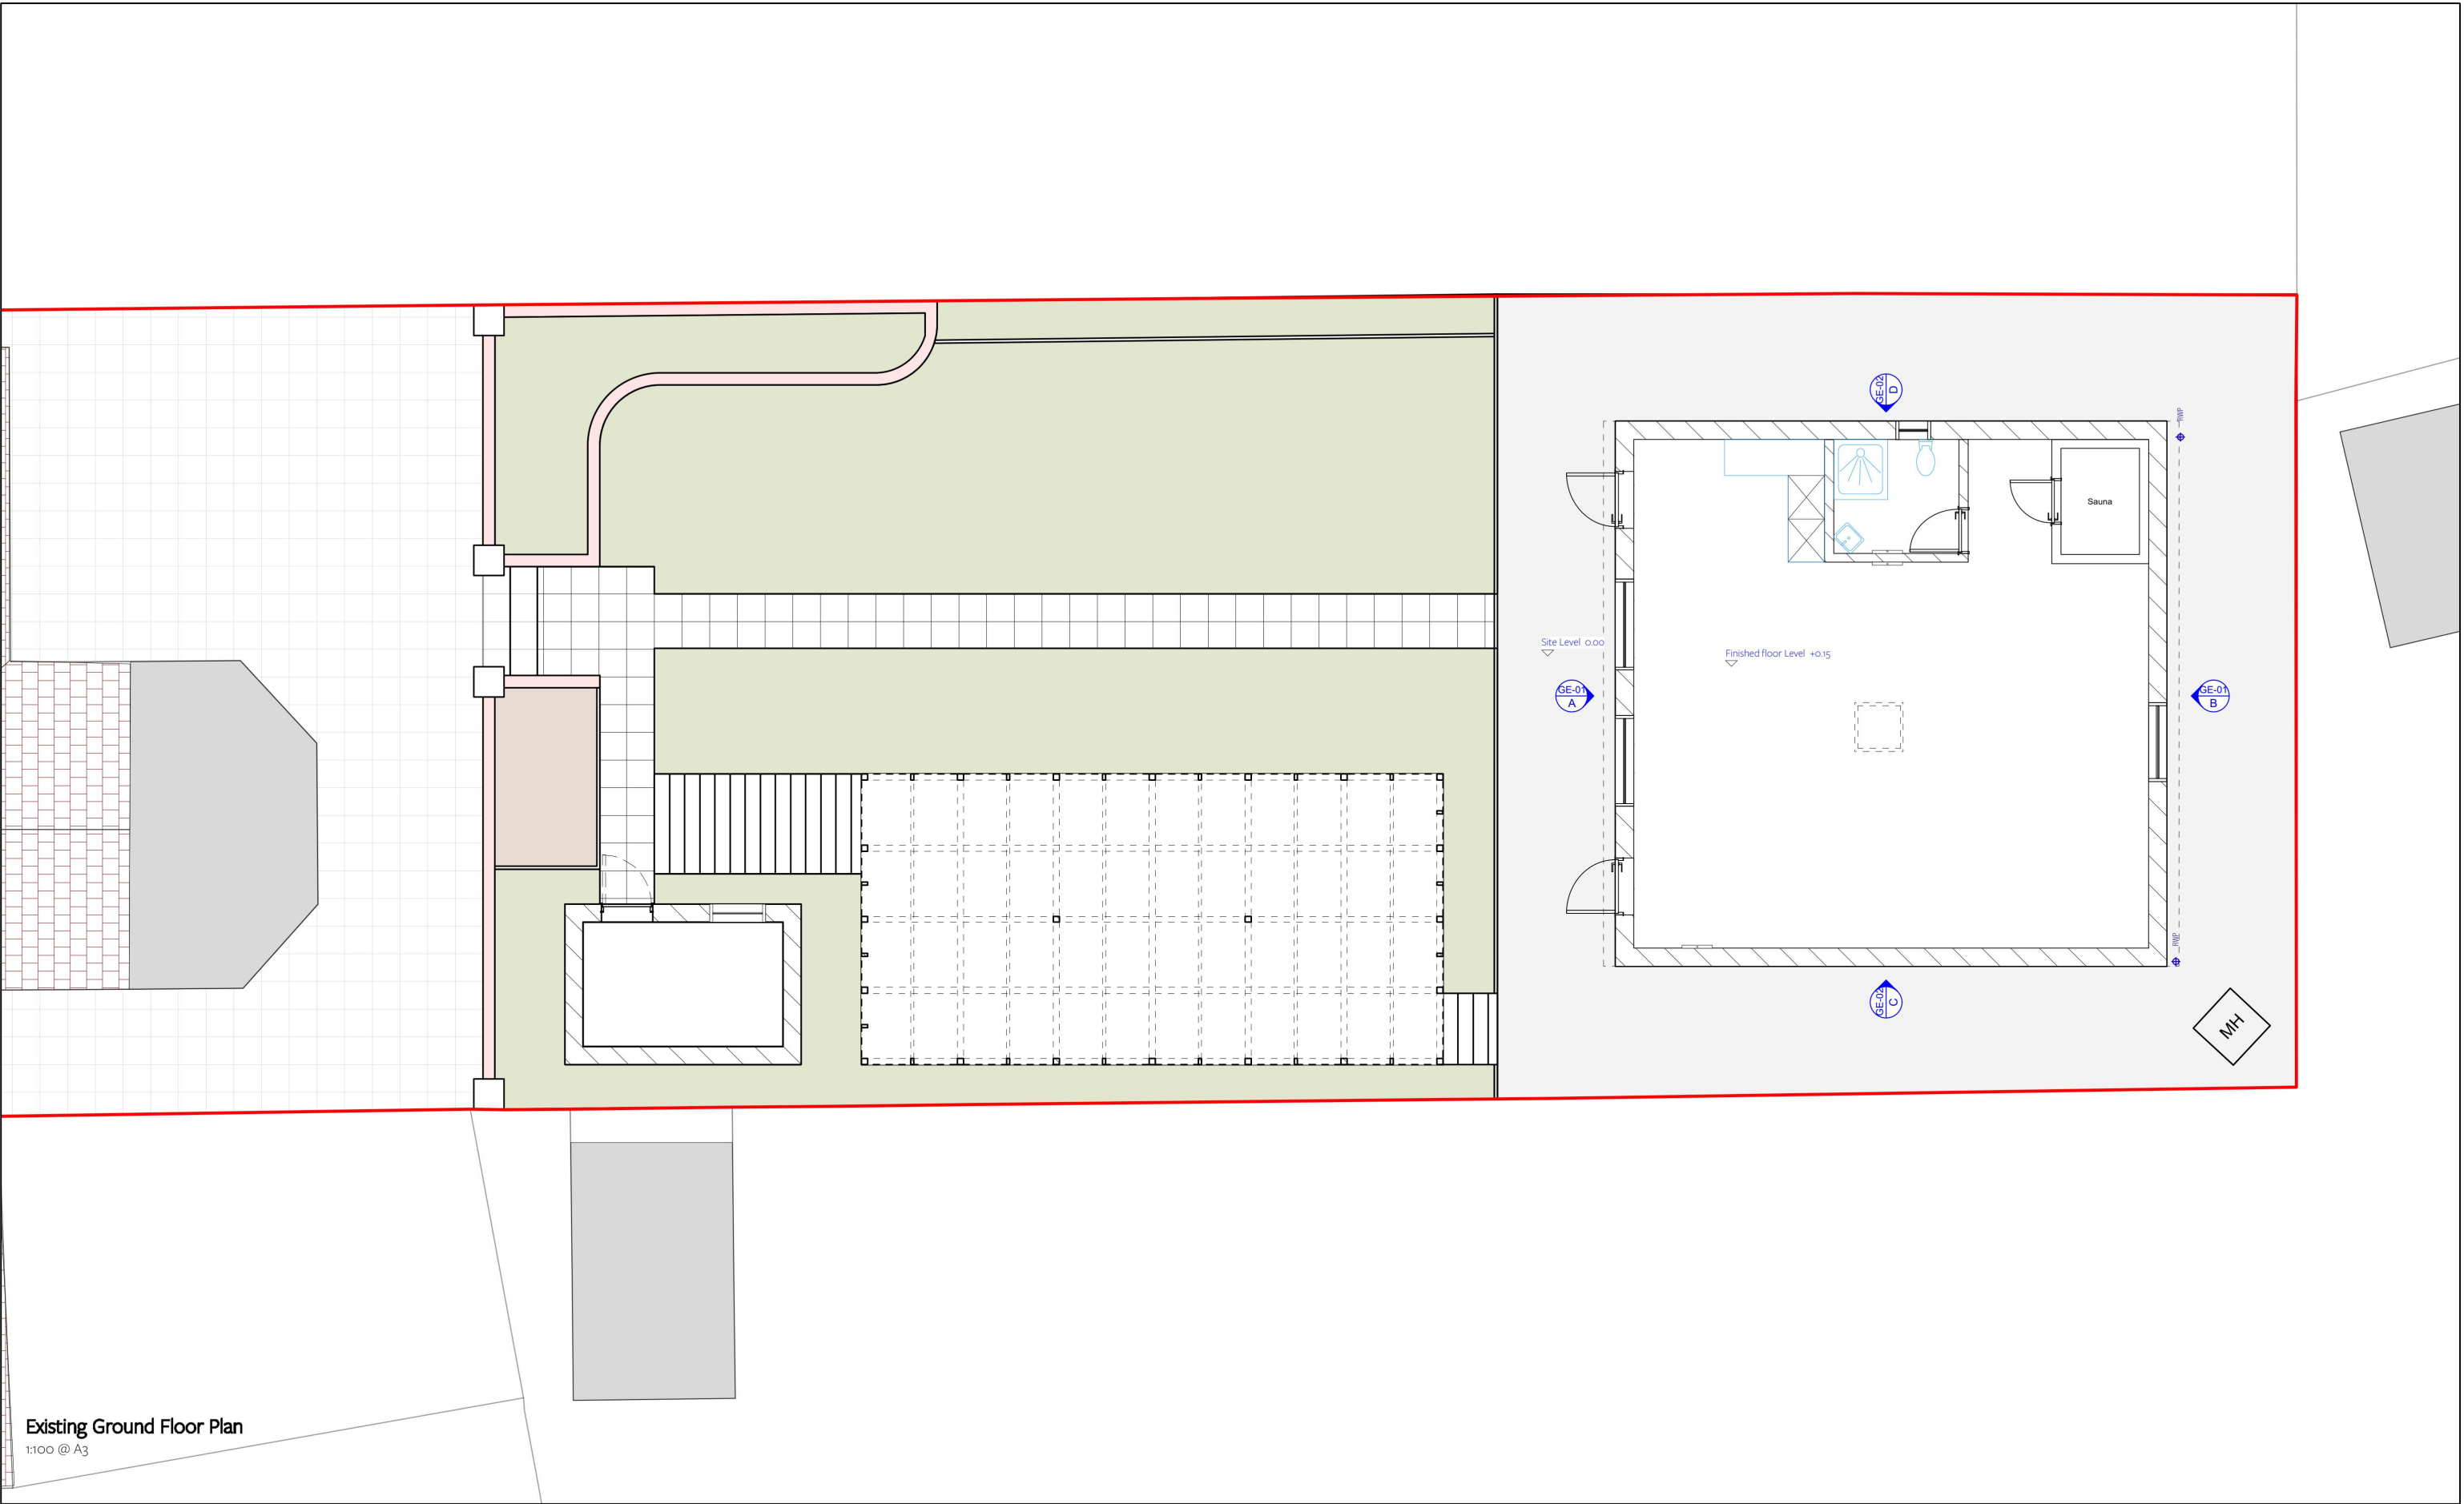

Existing Ground Floor Plan
1:100 @ A3

Ascension Road

TORNER ARCHITECTS


For Initial Review

Drawn by	Checked by	Date
AR	ET	17/04/2023


Information contained within this drawing is the sole copyright of TA Ltd. and is not to be reproduced without express permission. No implied licence exists. This drawing not to be used for land transfer or valuation purposes. Do not scale from this drawing. All dimensions & levels are to be checked on site by the contractor. Issued for purposes indicated only. Drawing errors and omissions to be reported to the architect.

Issue	Date	Description
P2	24/01/2023	Revision following validation requirements
P3	24/04/2023	Revision following officer requirement of removing 1 bedroom
P4	11/05/2023	

General Notes

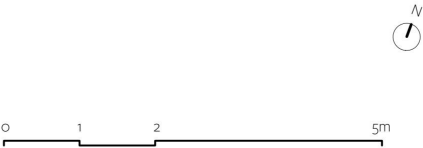

Code	111
Scale	1:100 @ A3
Drawing Title	Existing Ground Floor Plan
Drawing Number	111-GAoo-Extg

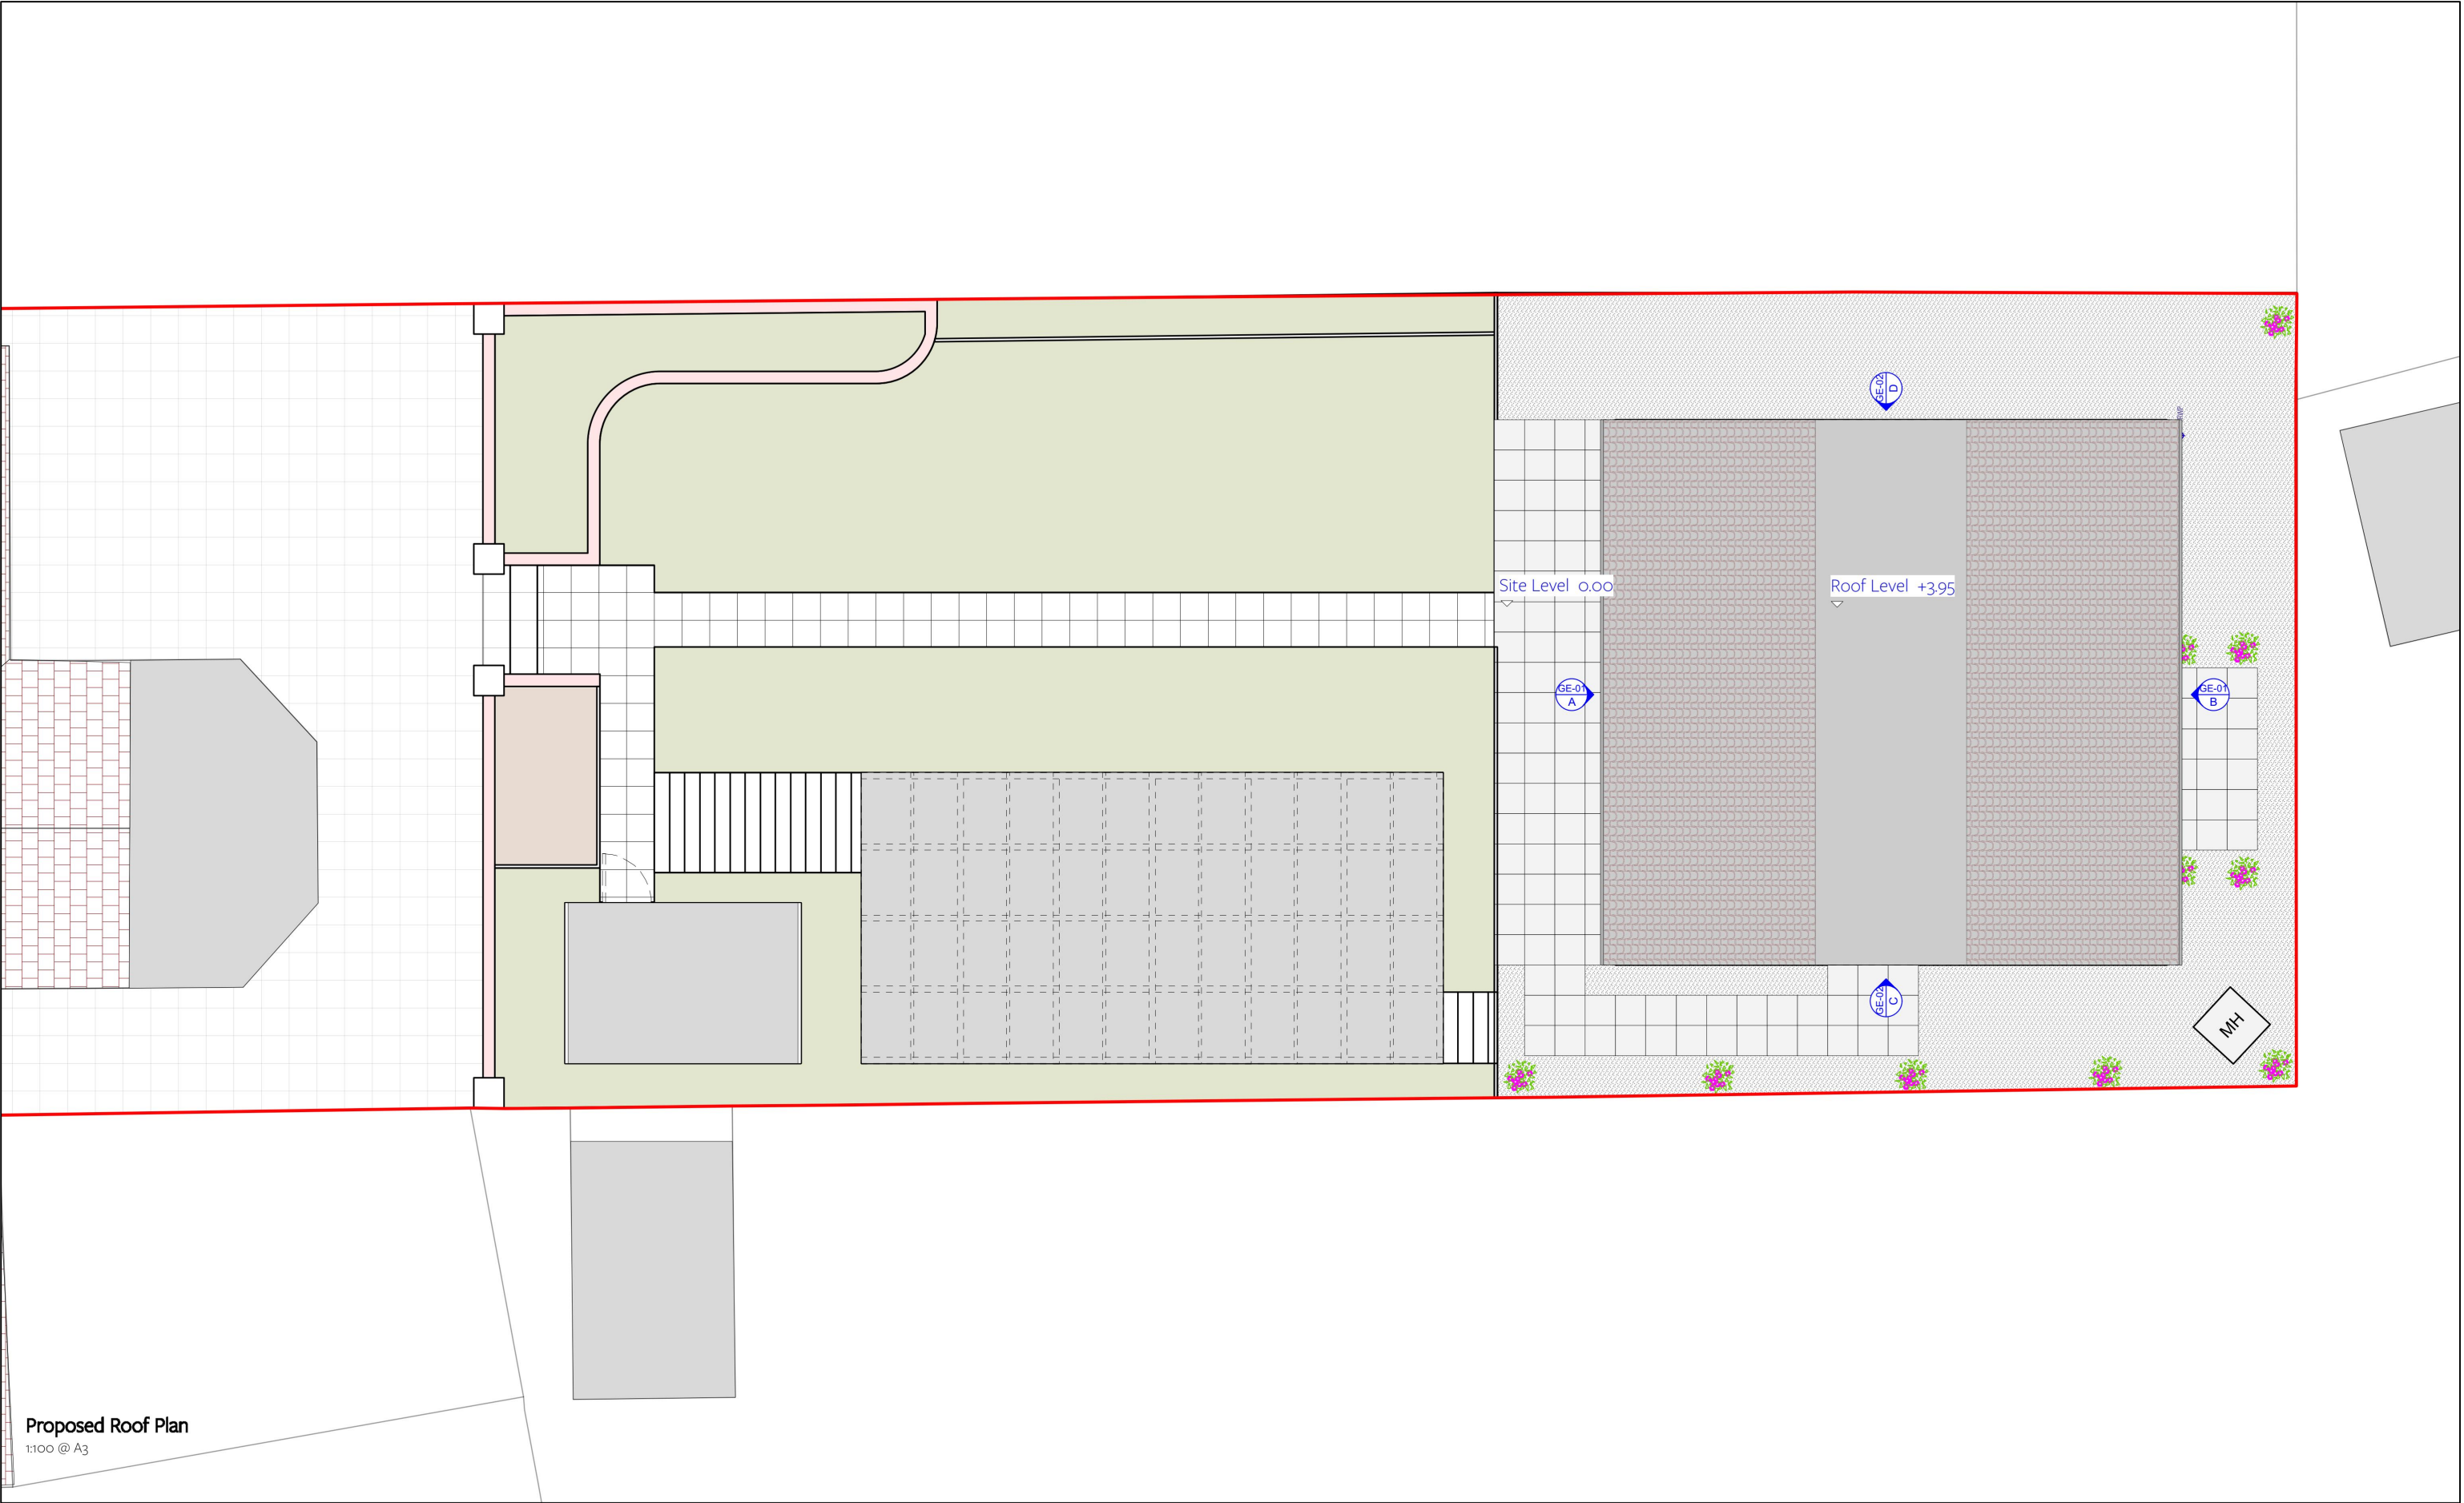

Proposed Roof Plan
1:100 @ A3

Ascension Road

TORNER ARCHITECTS

For Initial Review

Drawn by	Checked by	Date
AR	ET	17/04/2023


Information contained within this drawing is the sole copyright of TA Ltd. and is not to be reproduced without express permission. No implied licence exists. This drawing not to be used for land transfer or valuation purposes. Do not scale from this drawing. All dimensions & levels are to be checked on site by the contractor. Issued for purposes indicated only. Drawing errors and omissions to be reported to the architect.

Issue	Date	Description
P2	24/01/2023	Revision following validation requirements
P3	24/04/2023	Revision following officer requirement of removing 1 bedroom
P4	11/05/2023	

General Notes



Code	111
Scale	1:100 @ A3
Drawing Title	Proposed Roof Plan
Drawing Number	111-GARF-Bldg

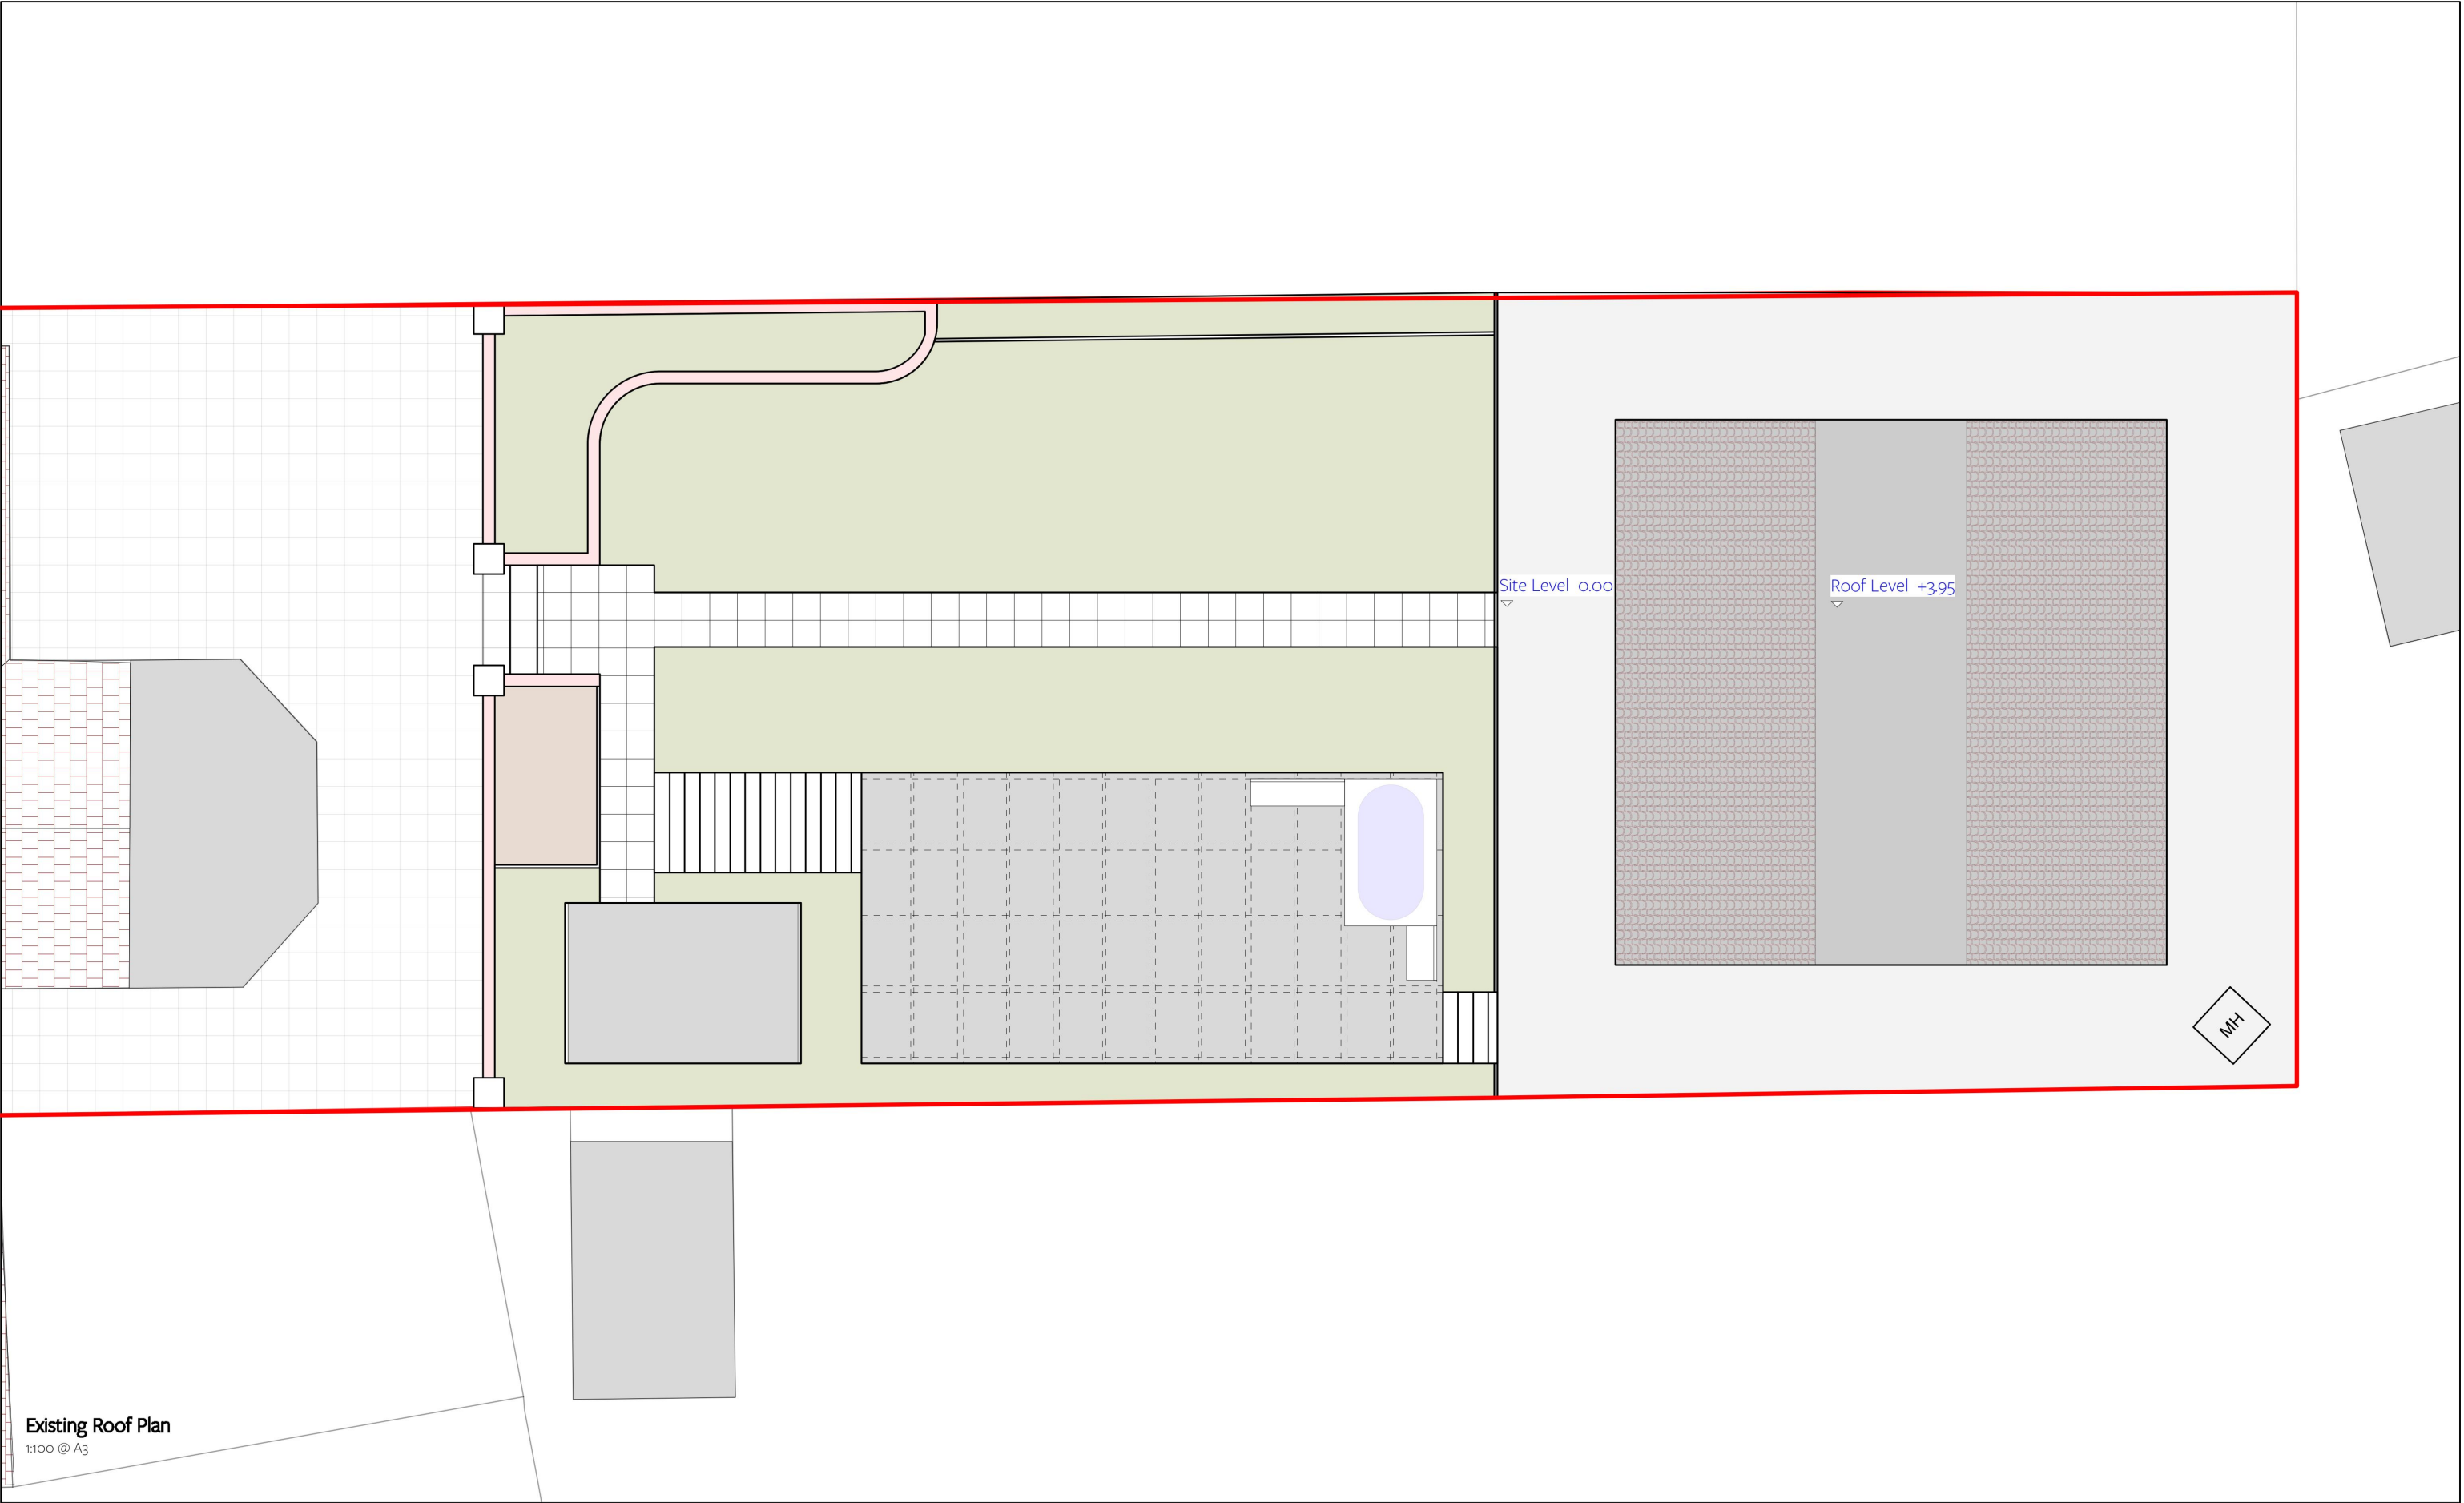

Existing Roof Plan
1:100 @ A3

Ascension Road

TORNER ARCHITECTS


For Initial Review

Drawn by AR	Checked by ET	Date 17/04/2023
----------------	------------------	--------------------


Information contained within this drawing is the sole copyright of TA Ltd. and is not to be reproduced without express permission. No implied licence exists. This drawing not to be used for land transfer or valuation purposes. Do not scale from this drawing. All dimensions & levels are to be checked on site by the contractor. Issued for purposes indicated only. Drawing errors and omissions to be reported to the architect.

Issue	Date	Description
P2	24/01/2023	Revision following validation requirements
P3	24/04/2023	Revision following officer requirement of removing 1 bedroom
P4	11/05/2023	


General Notes

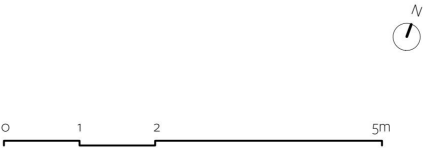

Code	111
Scale	1:100 @ A3
Drawing Title	Existing Roof Plan
Drawing Number	111-GARF-Extg

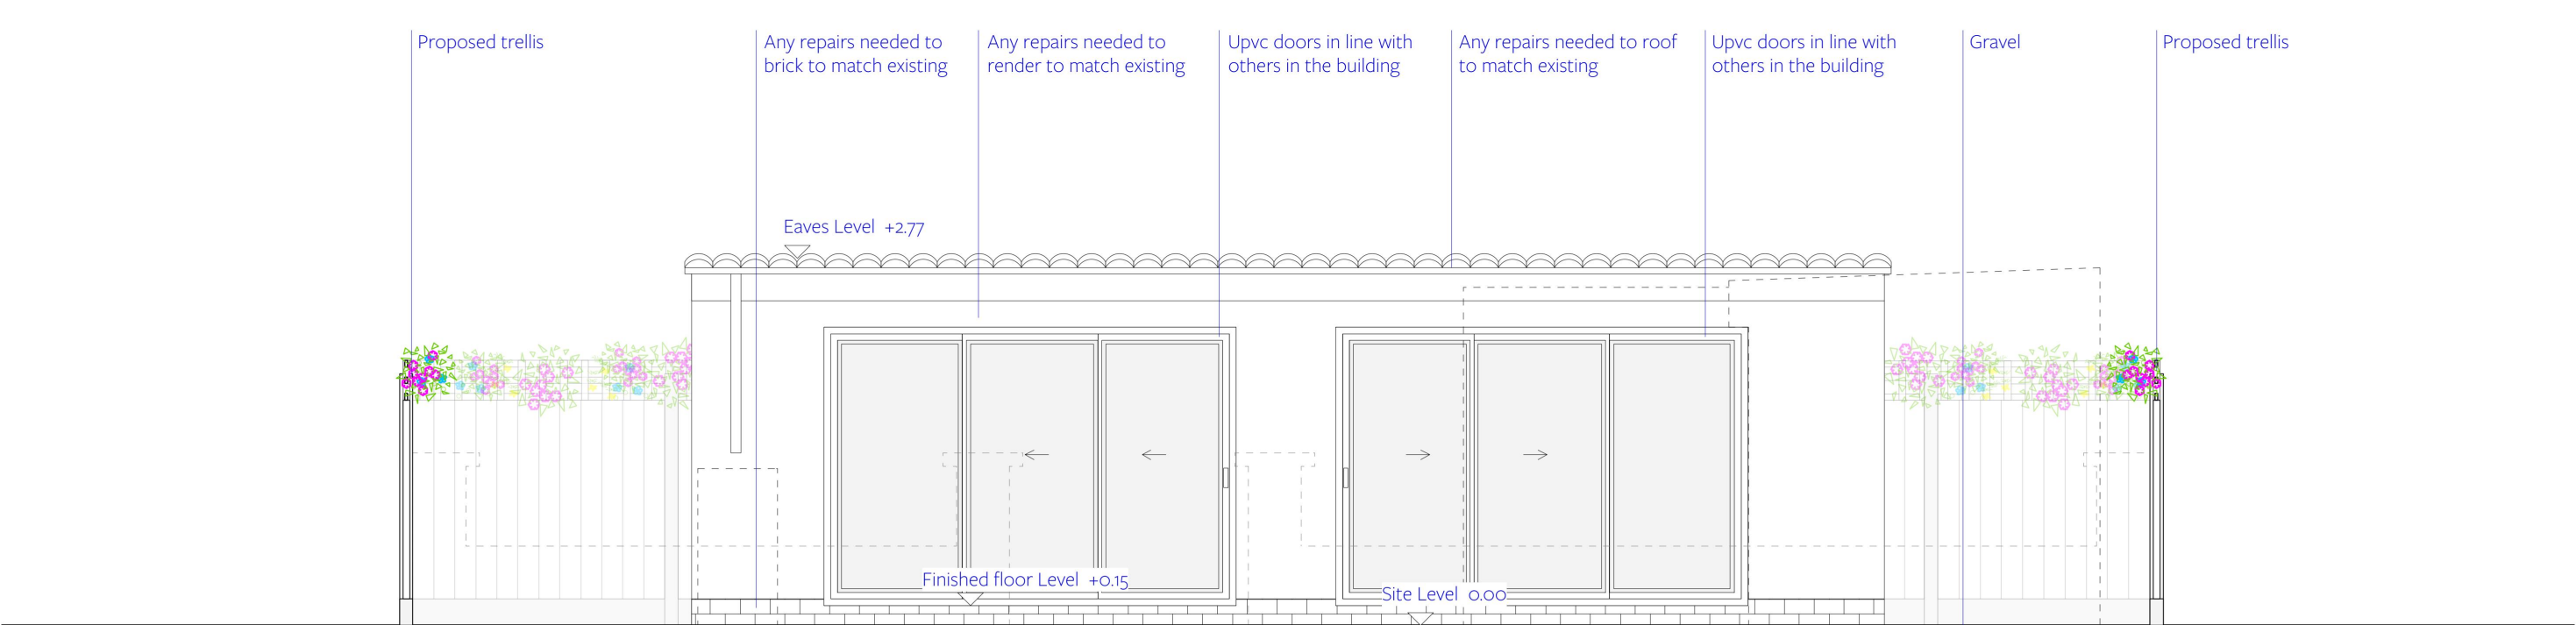

Proposed Front Elevation A
1:50 @ A3

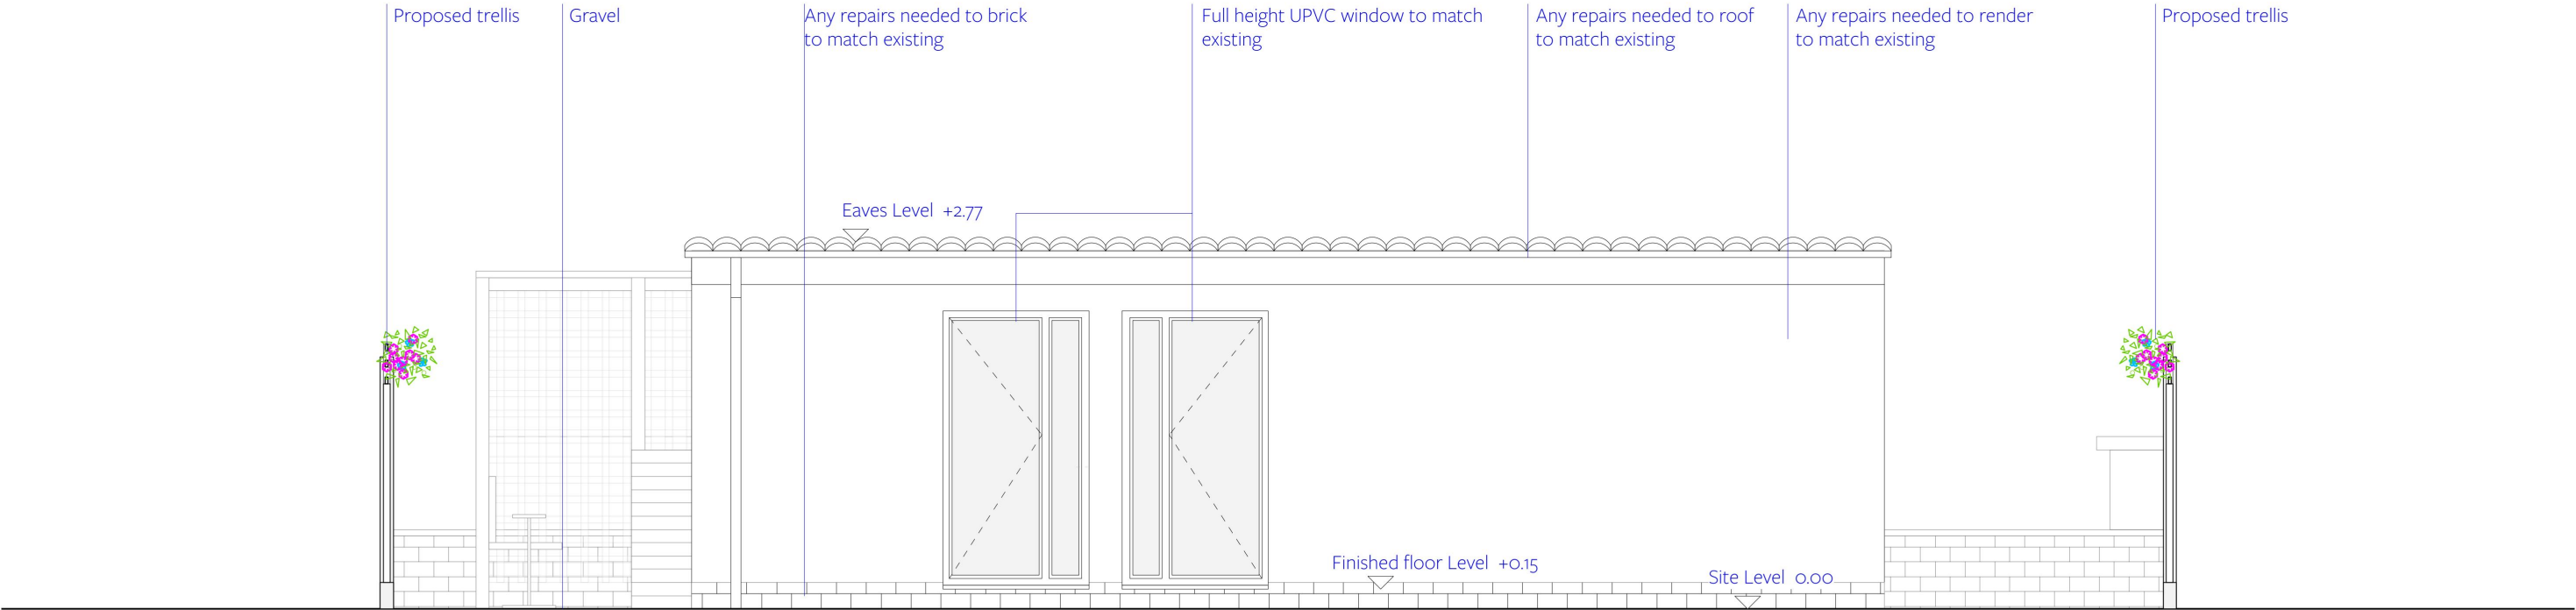

Proposed Rear Elevation B
1:50 @ A3

Ascension Road

TORNER ARCHITECTS


For Initial Review

Drawn by	Checked by	Date
AR	ET	17/04/2023


Information contained within this drawing is the sole copyright of TA Ltd. and is not to be reproduced without express permission. No implied licence exists. This drawing not to be used for land transfer or valuation purposes. Do not scale from this drawing. All dimensions & levels are to be checked on site by the contractor. Issued for purposes indicated only. Drawing errors and omissions to be reported to the architect.

Issue	Date	Description
P2	24/01/2023	Revision following validation requirements
P3	24/04/2023	Revision following officer requirement of removing 1 bedroom
P4	11/05/2023	


General Notes

 


Code	111
Scale	1:50 @ A3
Drawing Title	Proposed Front and rear Elevations
Drawing Number	111-GE01/02-Bldg

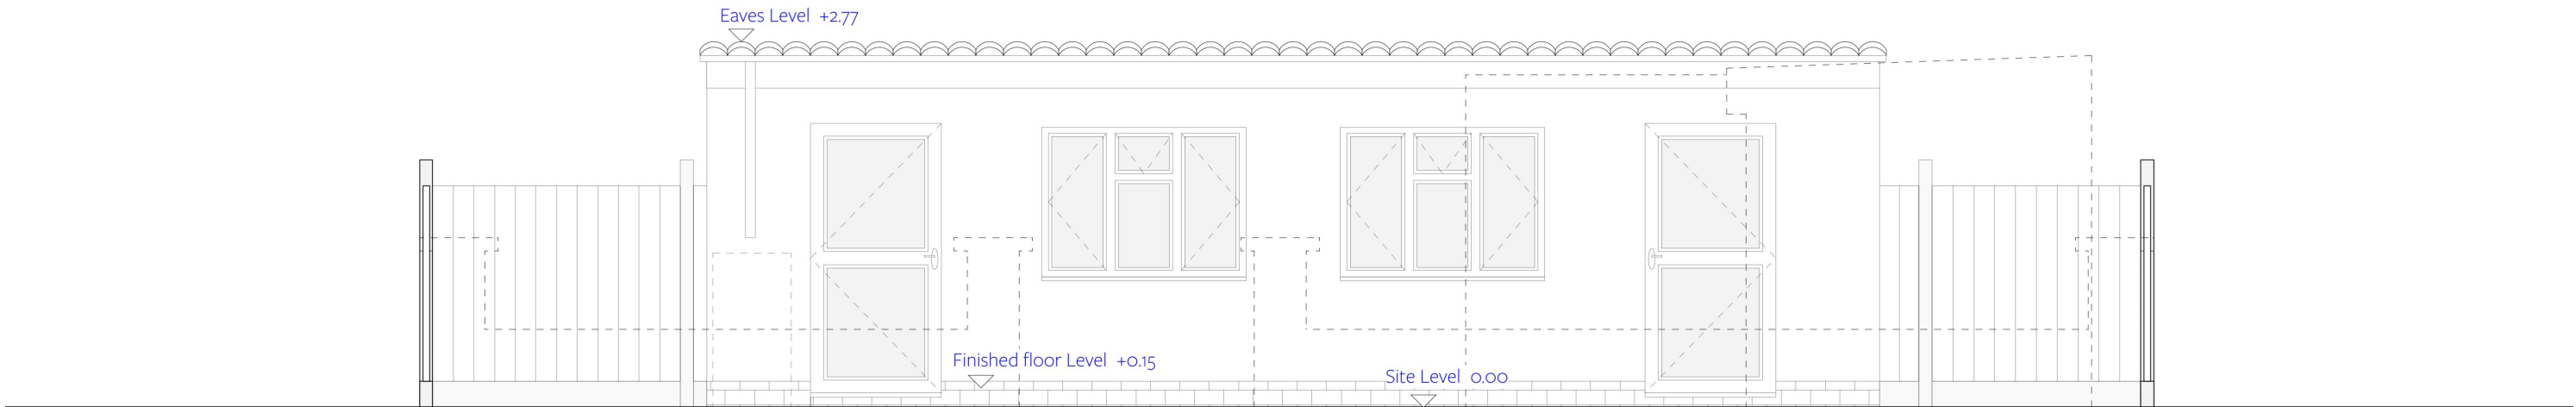


Existing Front Elevation A
1:50 @ A3

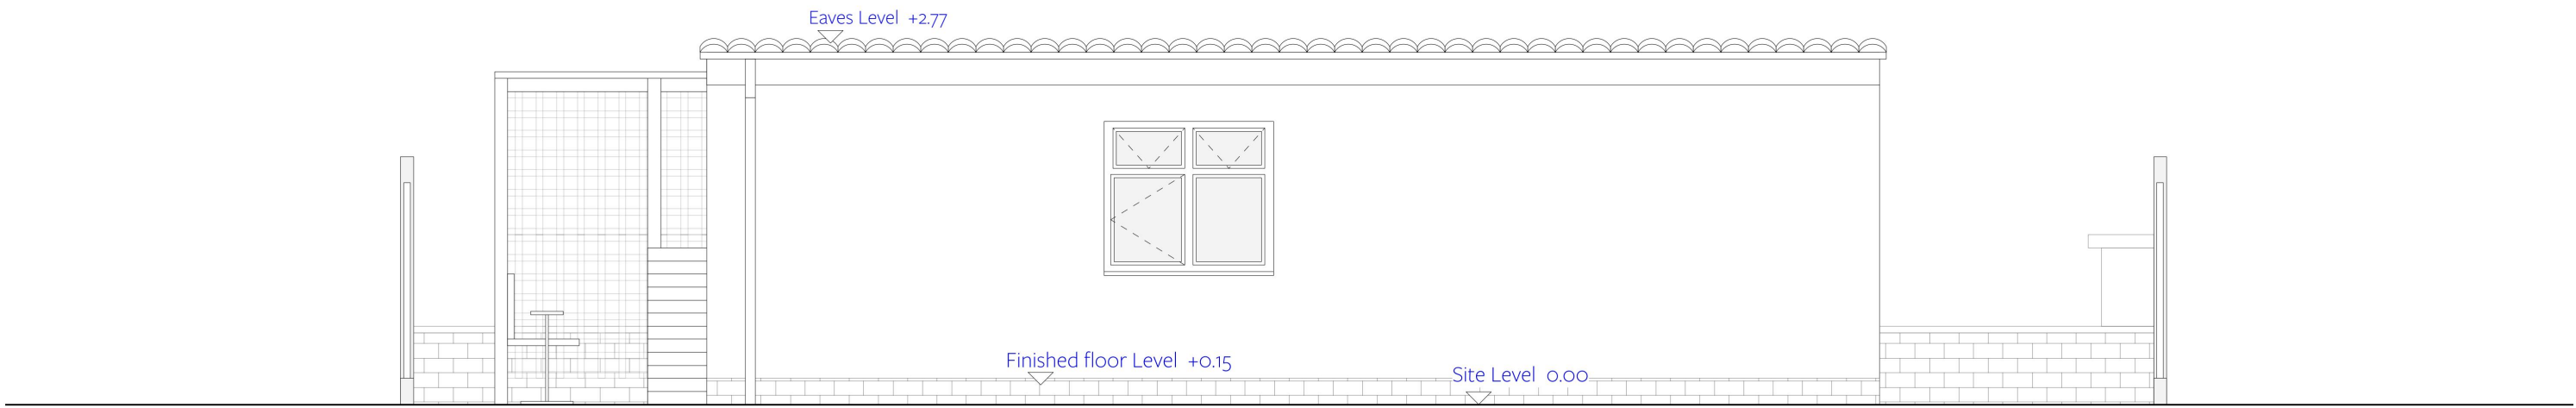

Existing Rear Elevation B
1:50 @ A3

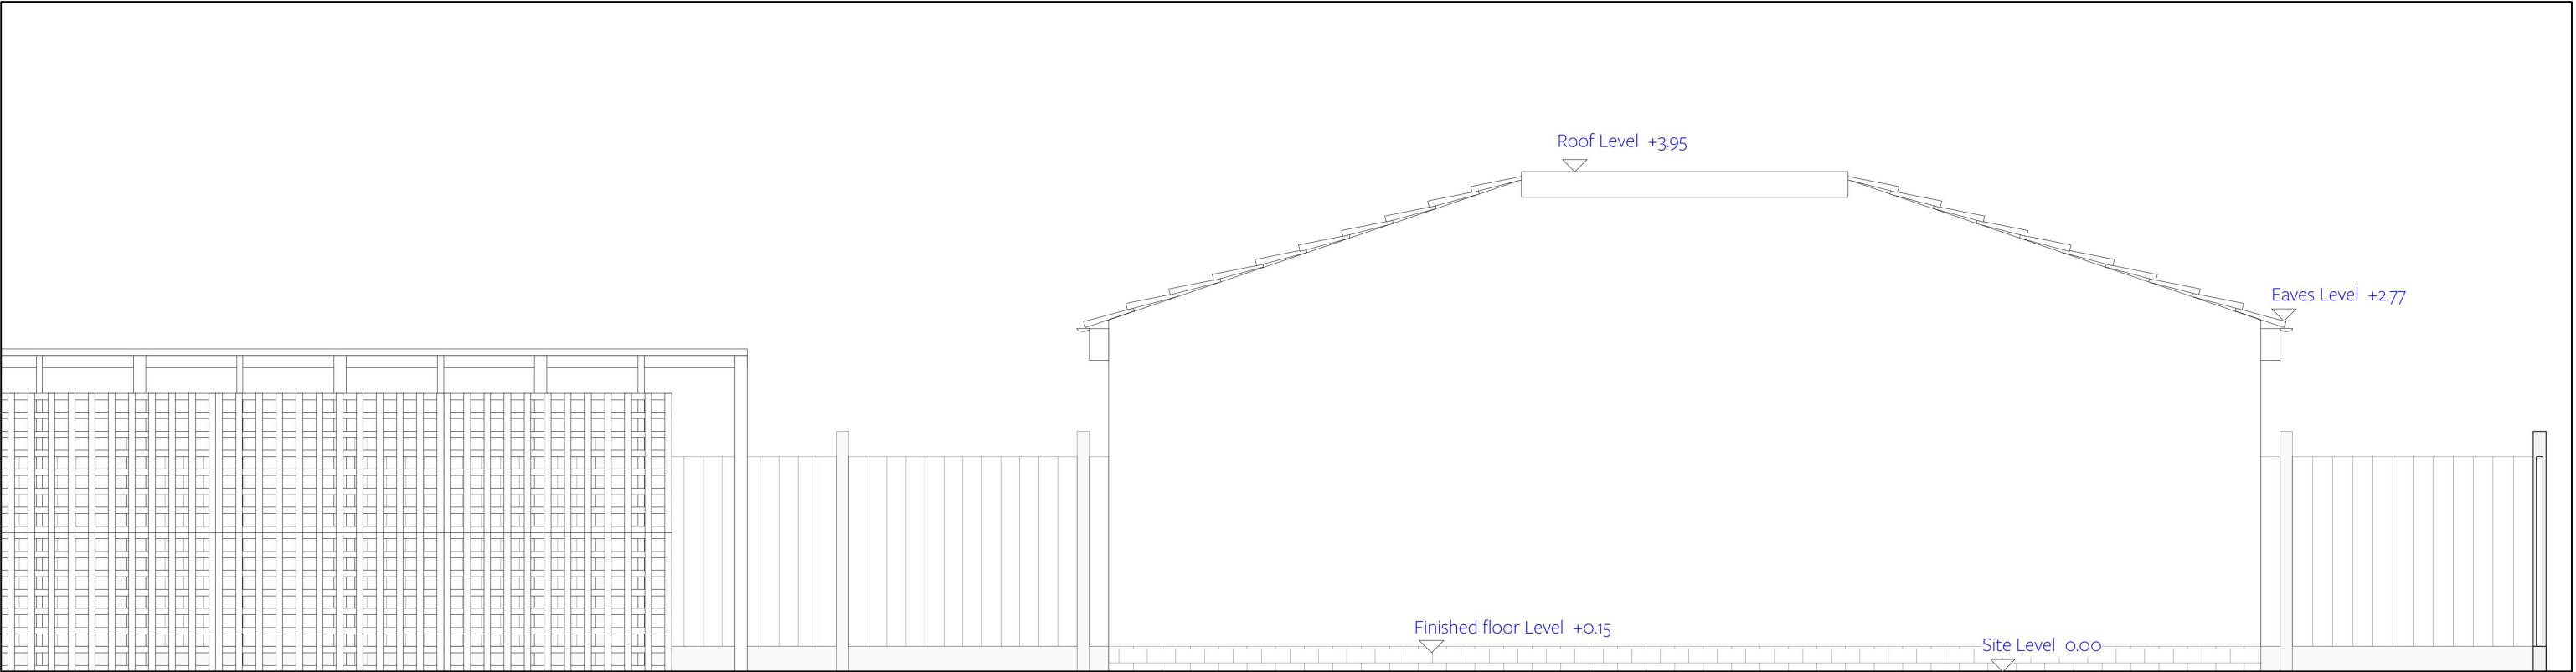

Existing Side Elevation C
1:50 @ A3

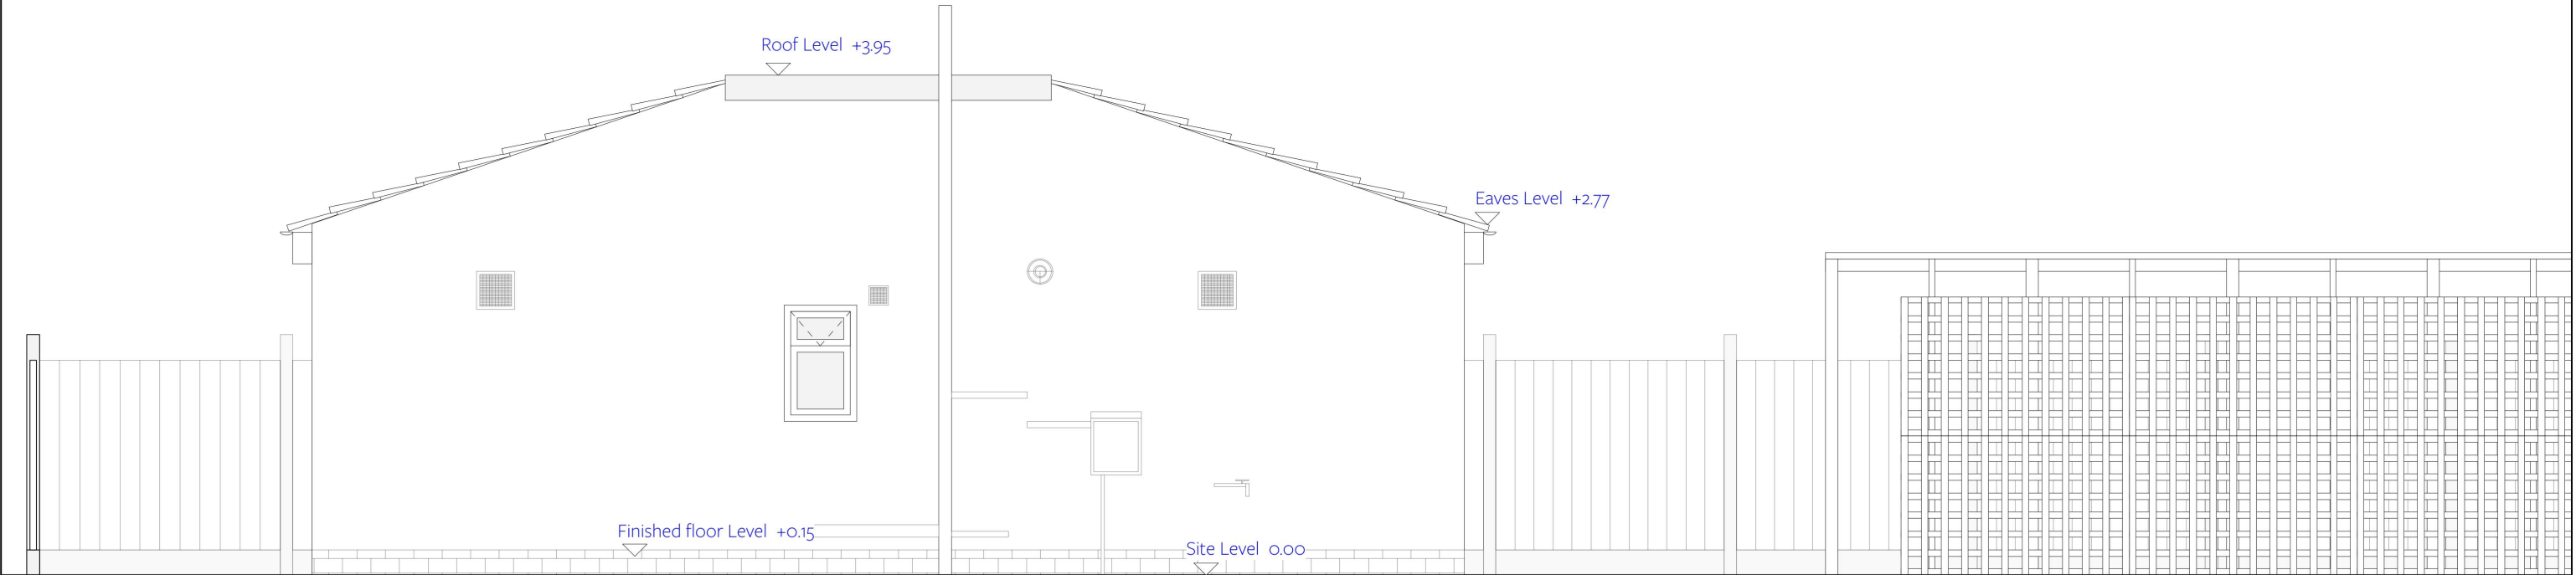

Existing Side Elevation D
1:50 @ A3

Ascension Road

TORNER ARCHITECTS


For Initial Review

Drawn by	Checked by	Date
AR	ET	17/04/2023


Information contained within this drawing is the sole copyright of TA Ltd. and is not to be reproduced without express permission. No implied licence exists. This drawing not to be used for land transfer or valuation purposes. Do not scale from this drawing. All dimensions & levels are to be checked on site by the contractor. Issued for purposes indicated only. Drawing errors and omissions to be reported to the architect.

Issue	Date	Description
P2	24/01/2023	Revision following validation requirements
P3	24/04/2023	Revision following officer requirement of removing 1 bedroom
P4	11/05/2023	

General Notes

 

Code	111
Scale	1:50 @ A3
Drawing Title	Existing Elevation 03/04
Drawing Number	111-GE03/04-Extg

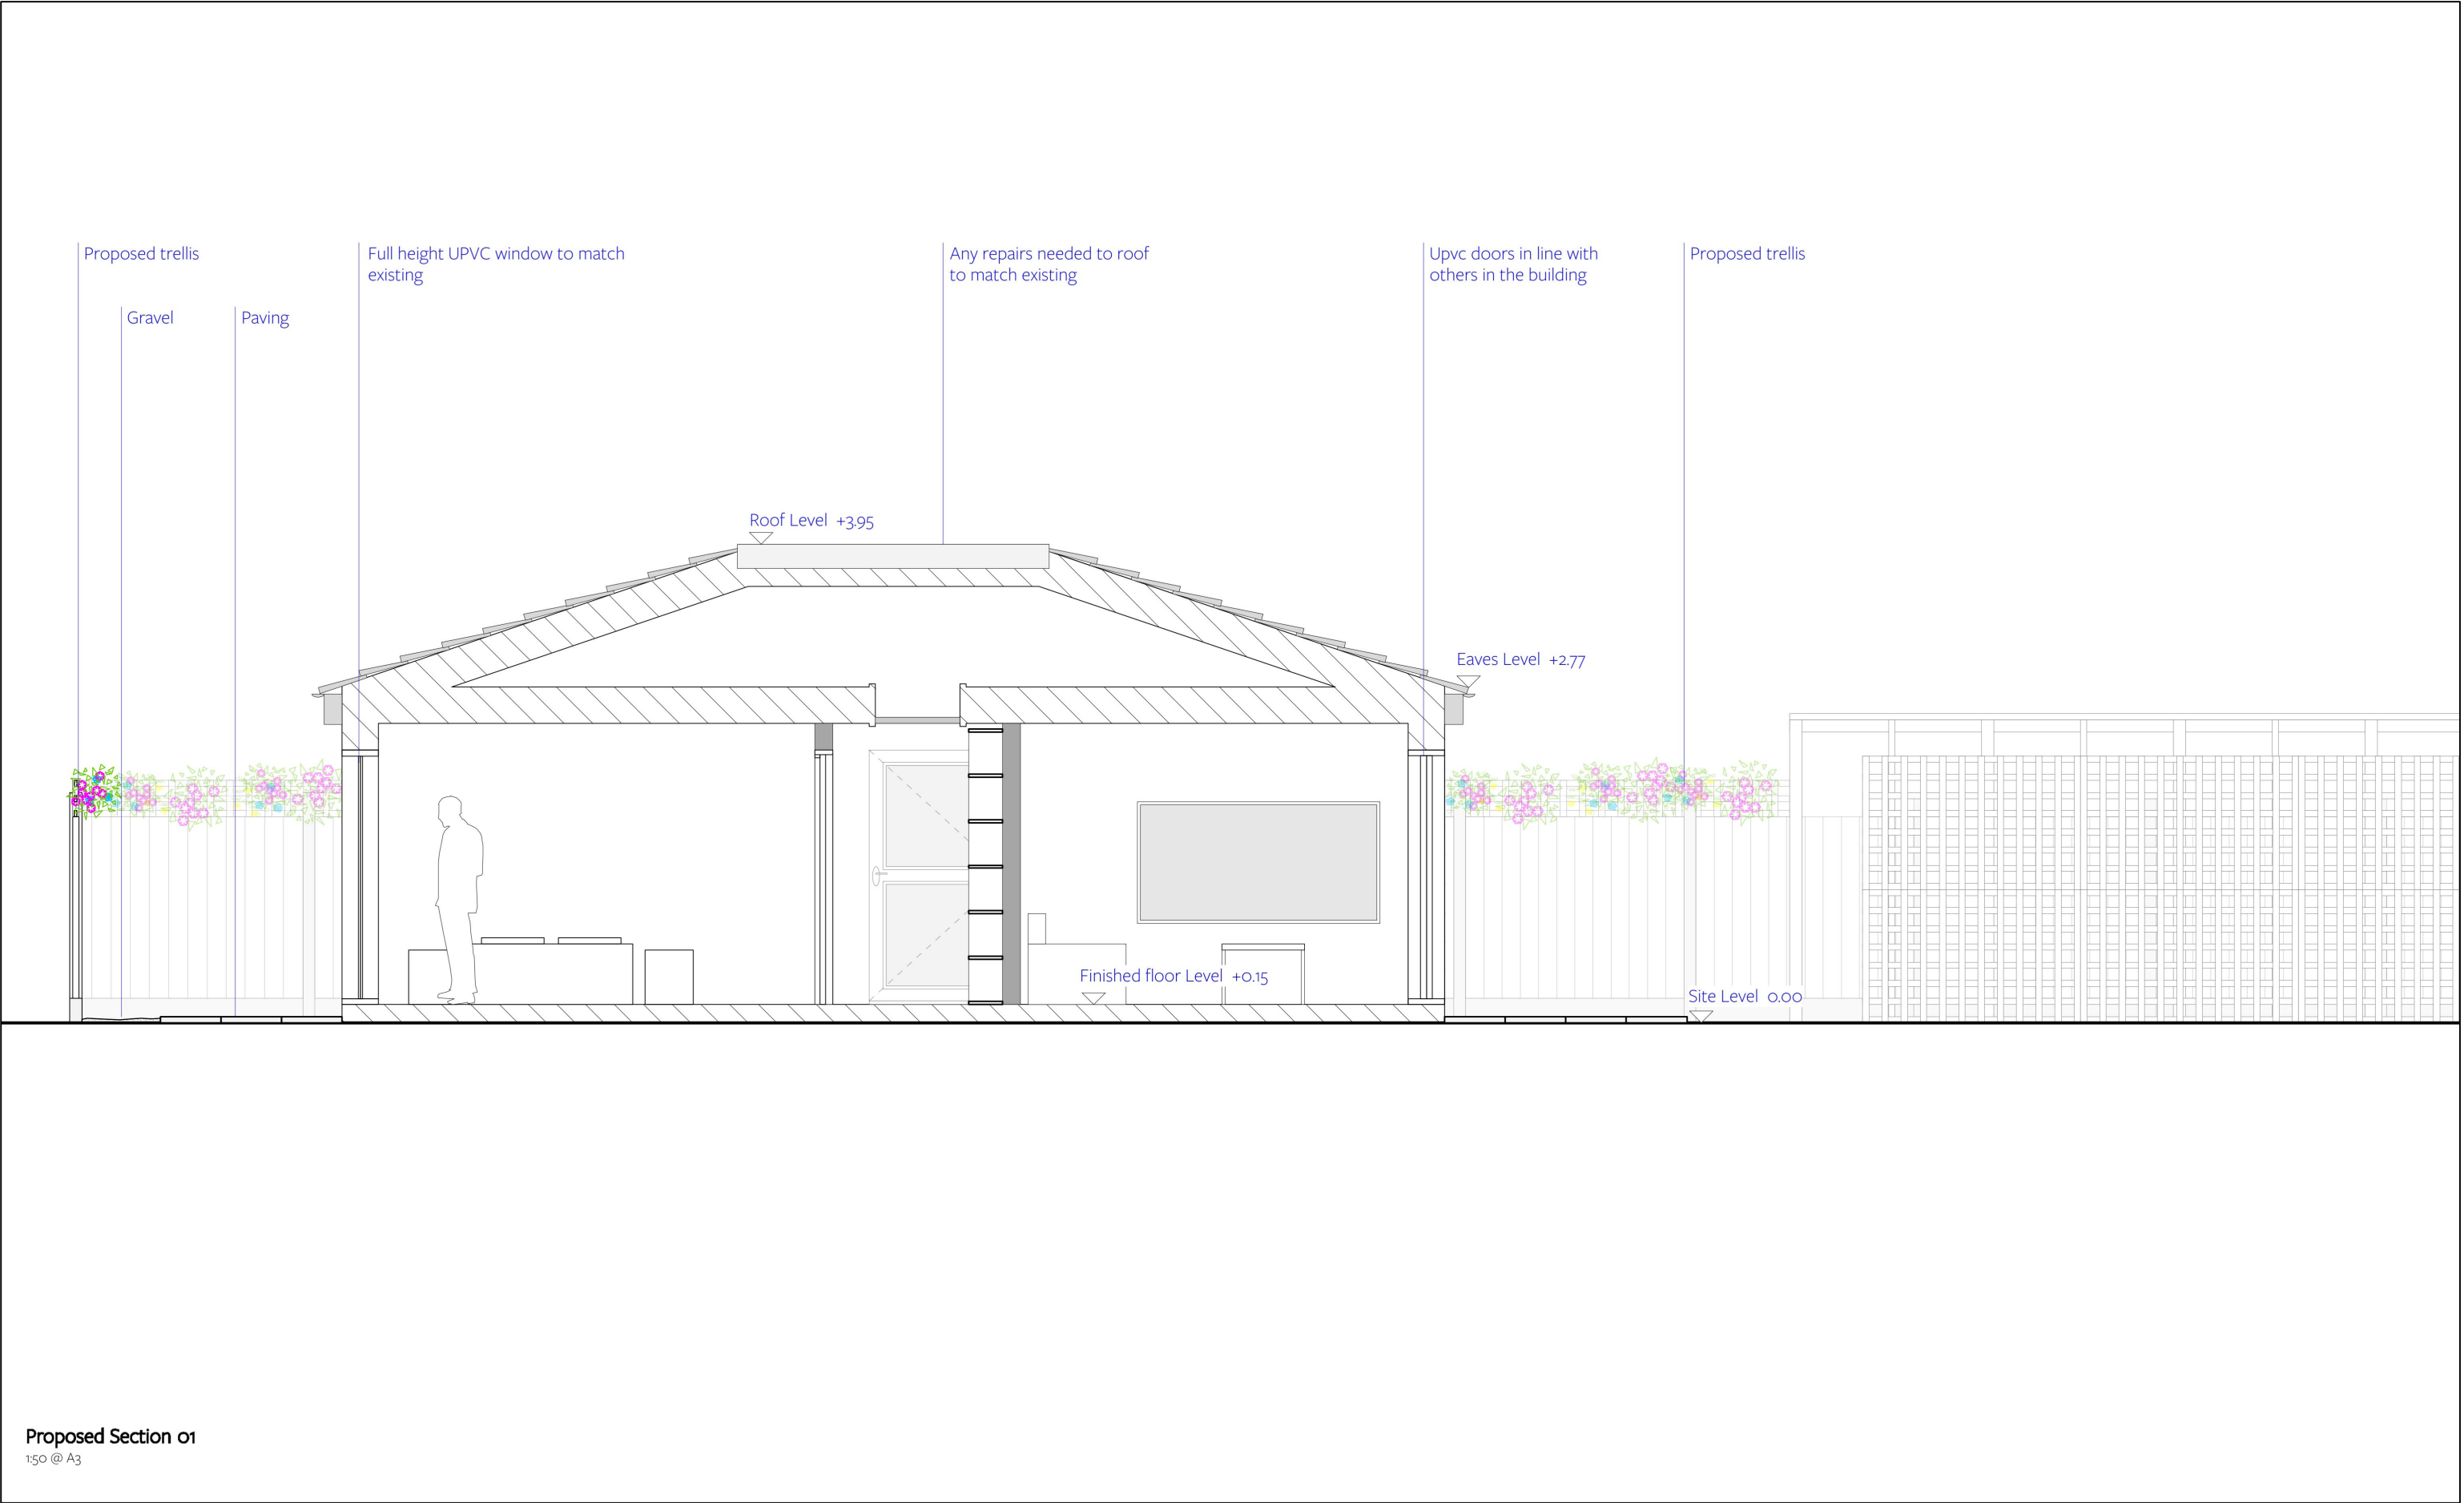

Ascension Road

TORNER ARCHITECTS



For Initial Review

Drawn by	Checked by	Date
AR	ET	17/04/2023


Information contained within this drawing is the sole copyright of TA Ltd. and is not to be reproduced without express permission. No implied licence exists. This drawing not to be used for land transfer or valuation purposes. Do not scale from this drawing. All dimensions & levels are to be checked on site by the contractor. Issued for purposes indicated only. Drawing errors and omissions to be reported to the architect.

Issue	Date	Description
P2	24/01/2023	Revision following validation requirements
P3	24/04/2023	Revision following officer requirement of removing 1 bedroom
P4	11/05/2023	

General Notes

 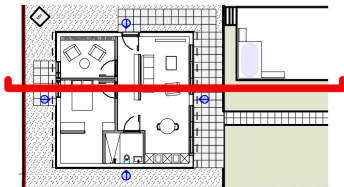



Code	111
Scale	1:50 @ A3
Drawing Title	Proposed Section 01
Drawing Number	111-GS01-Bldg

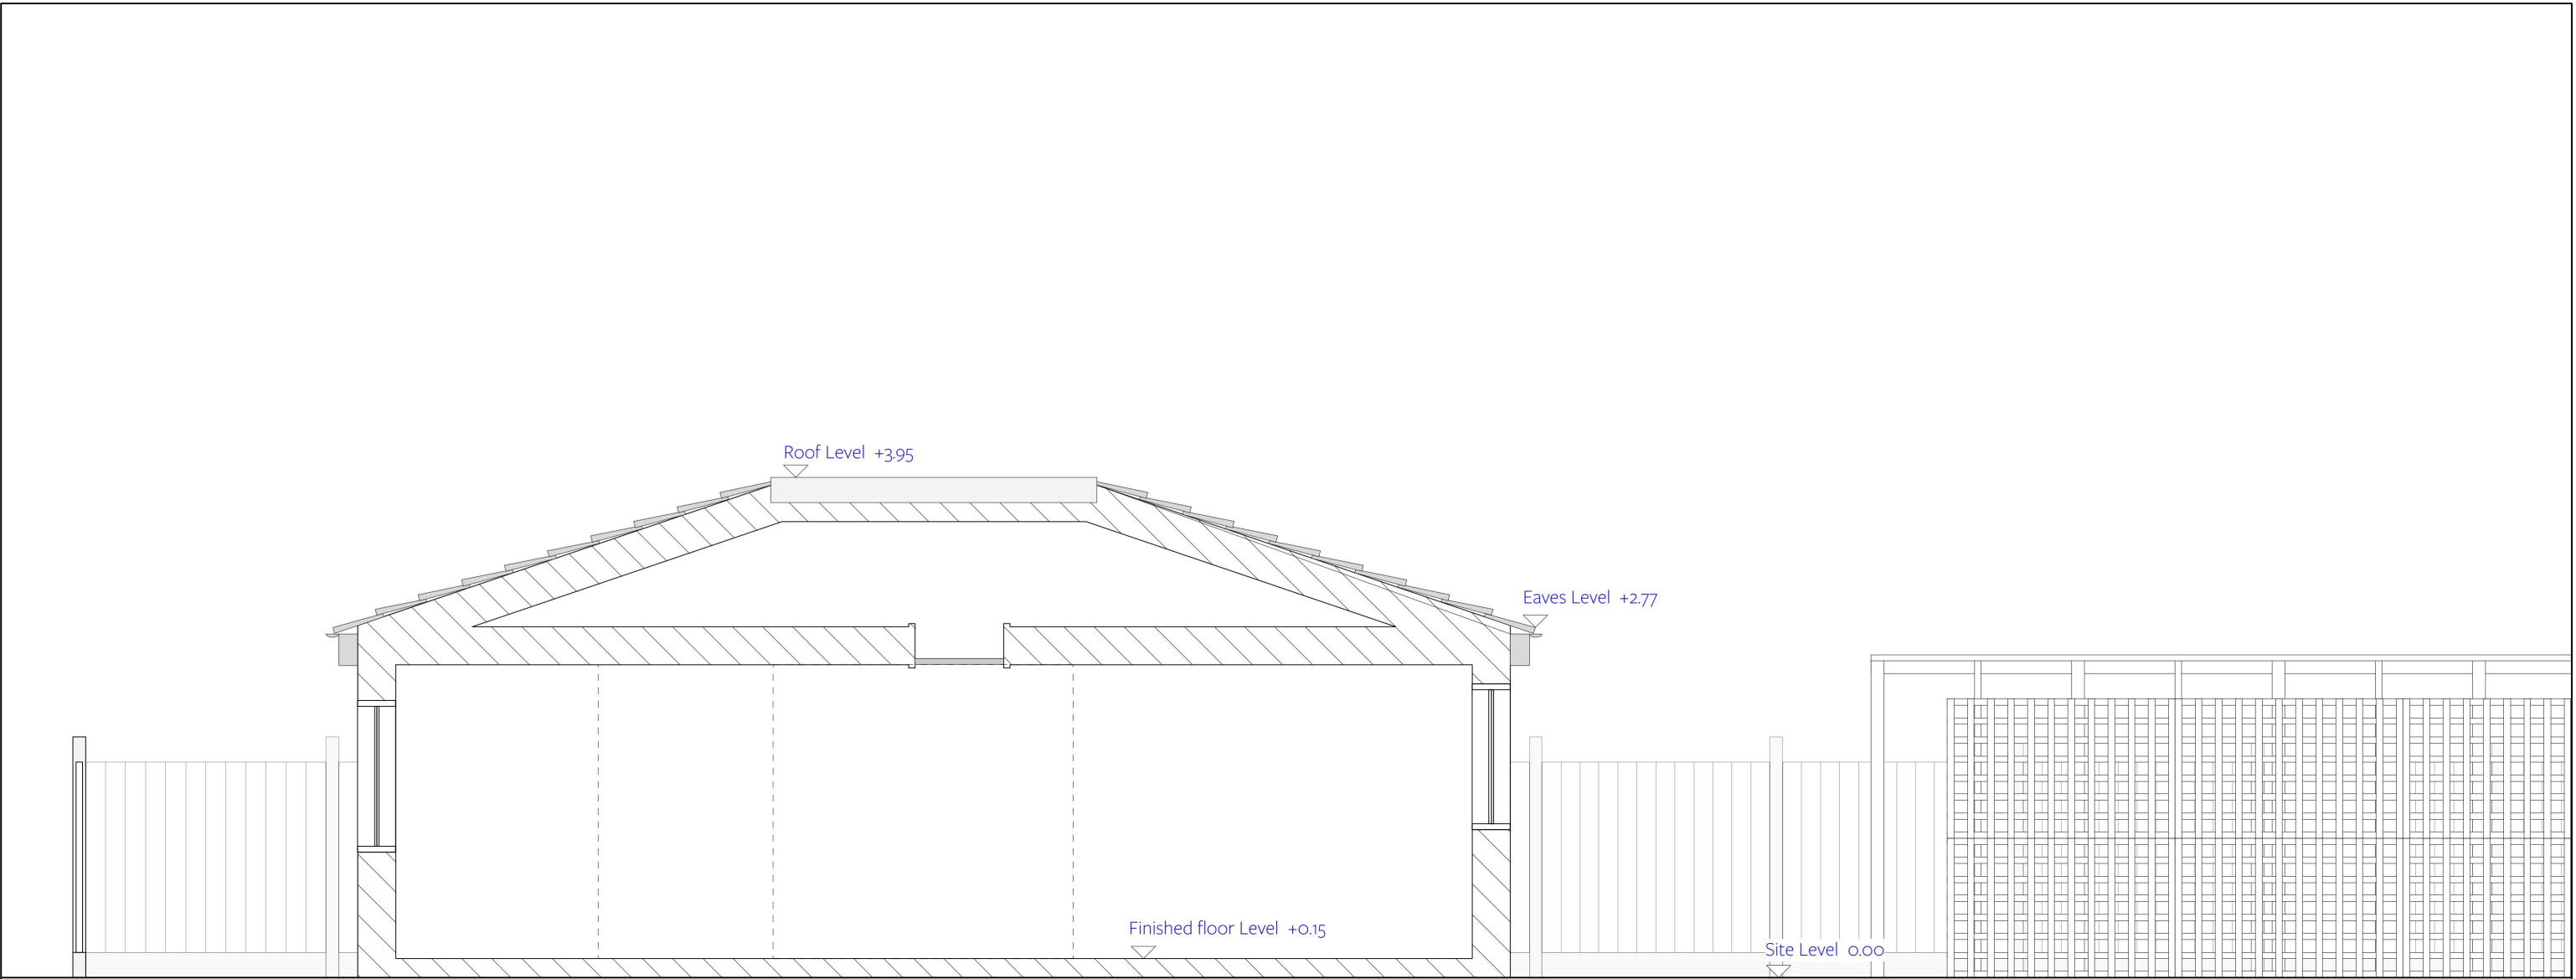


Existing Section 01
1:50 @ A3

For Initial Review		
Drawn by	Checked by	Date
AR	ET	17/04/2023
Information contained within this drawing is the sole copyright of TA Ltd. and is not to be reproduced without express permission. No implied licence exists. This drawing not to be used for land transfer or valuation purposes. Do not scale from this drawing. All dimensions & levels are to be checked on site by the contractor. Issued for purposes indicated only. Drawing errors and omissions to be reported to the architect.		

Issue	Date	Description
P2	24/01/2023	Revision following validation requirements
P3	24/04/2023	Revision following officer requirement of removing 1 bedroom
P4	11/05/2023	

 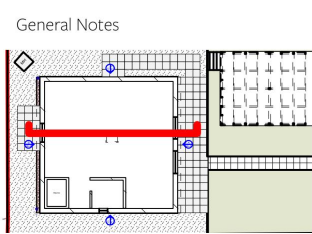

Code	111
Scale	1:50 @ A3
Drawing Title	Existing Section 01
Drawing Number	111-GS01-Extg

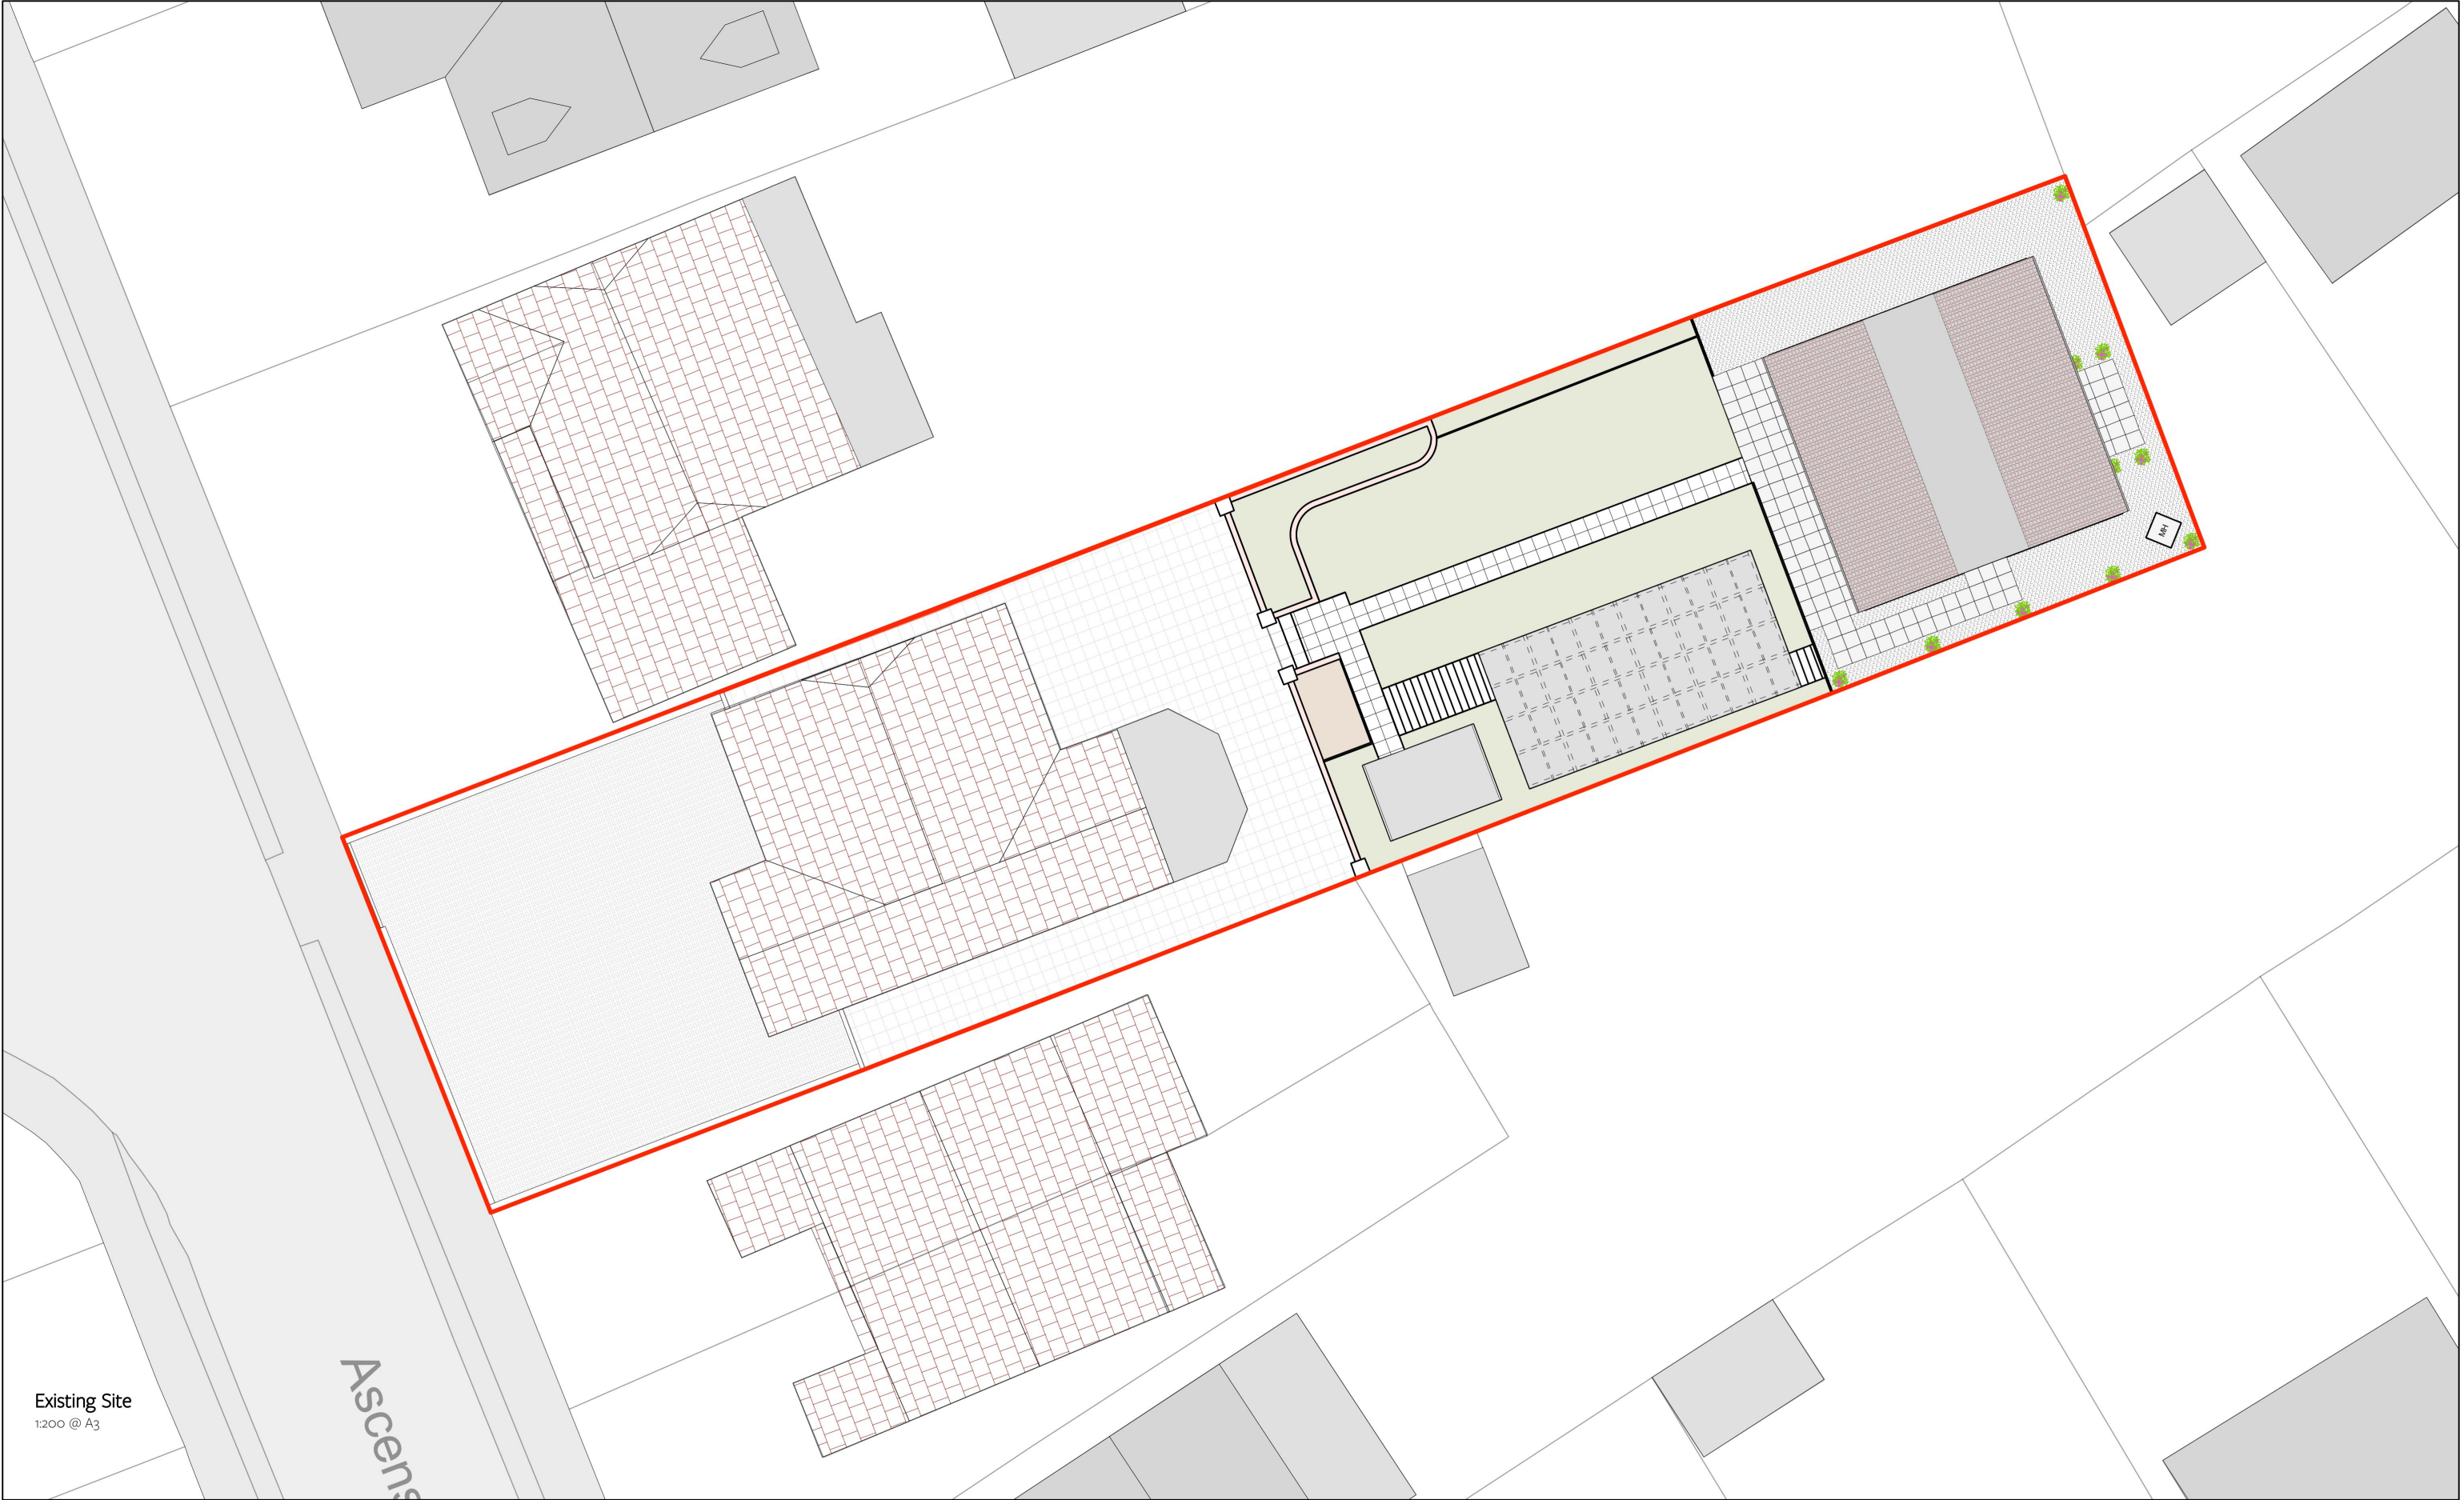

Ascension Road


For Initial Review

Drawn by	Checked by	Date
AR	ET	17/04/2023


Information contained within this drawing is the sole copyright of TA Ltd. and is not to be reproduced without express permission. No implied licence exists. This drawing not to be used for land transfer or valuation purposes. Do not scale from this drawing. All dimensions & levels are to be checked on site by the contractor. Issued for purposes indicated only. Drawing errors and omissions to be reported to the architect.

Issue	Date	Description
P2	24/01/2023	Revision following validation requirements
P3	24/04/2023	Revision following officer requirement of removing 1 bedroom
P4	11/05/2023	

General Notes

 

Code	111
Scale	1:200 @ A3
Drawing Title	Site Plan
Drawing Number	111-S

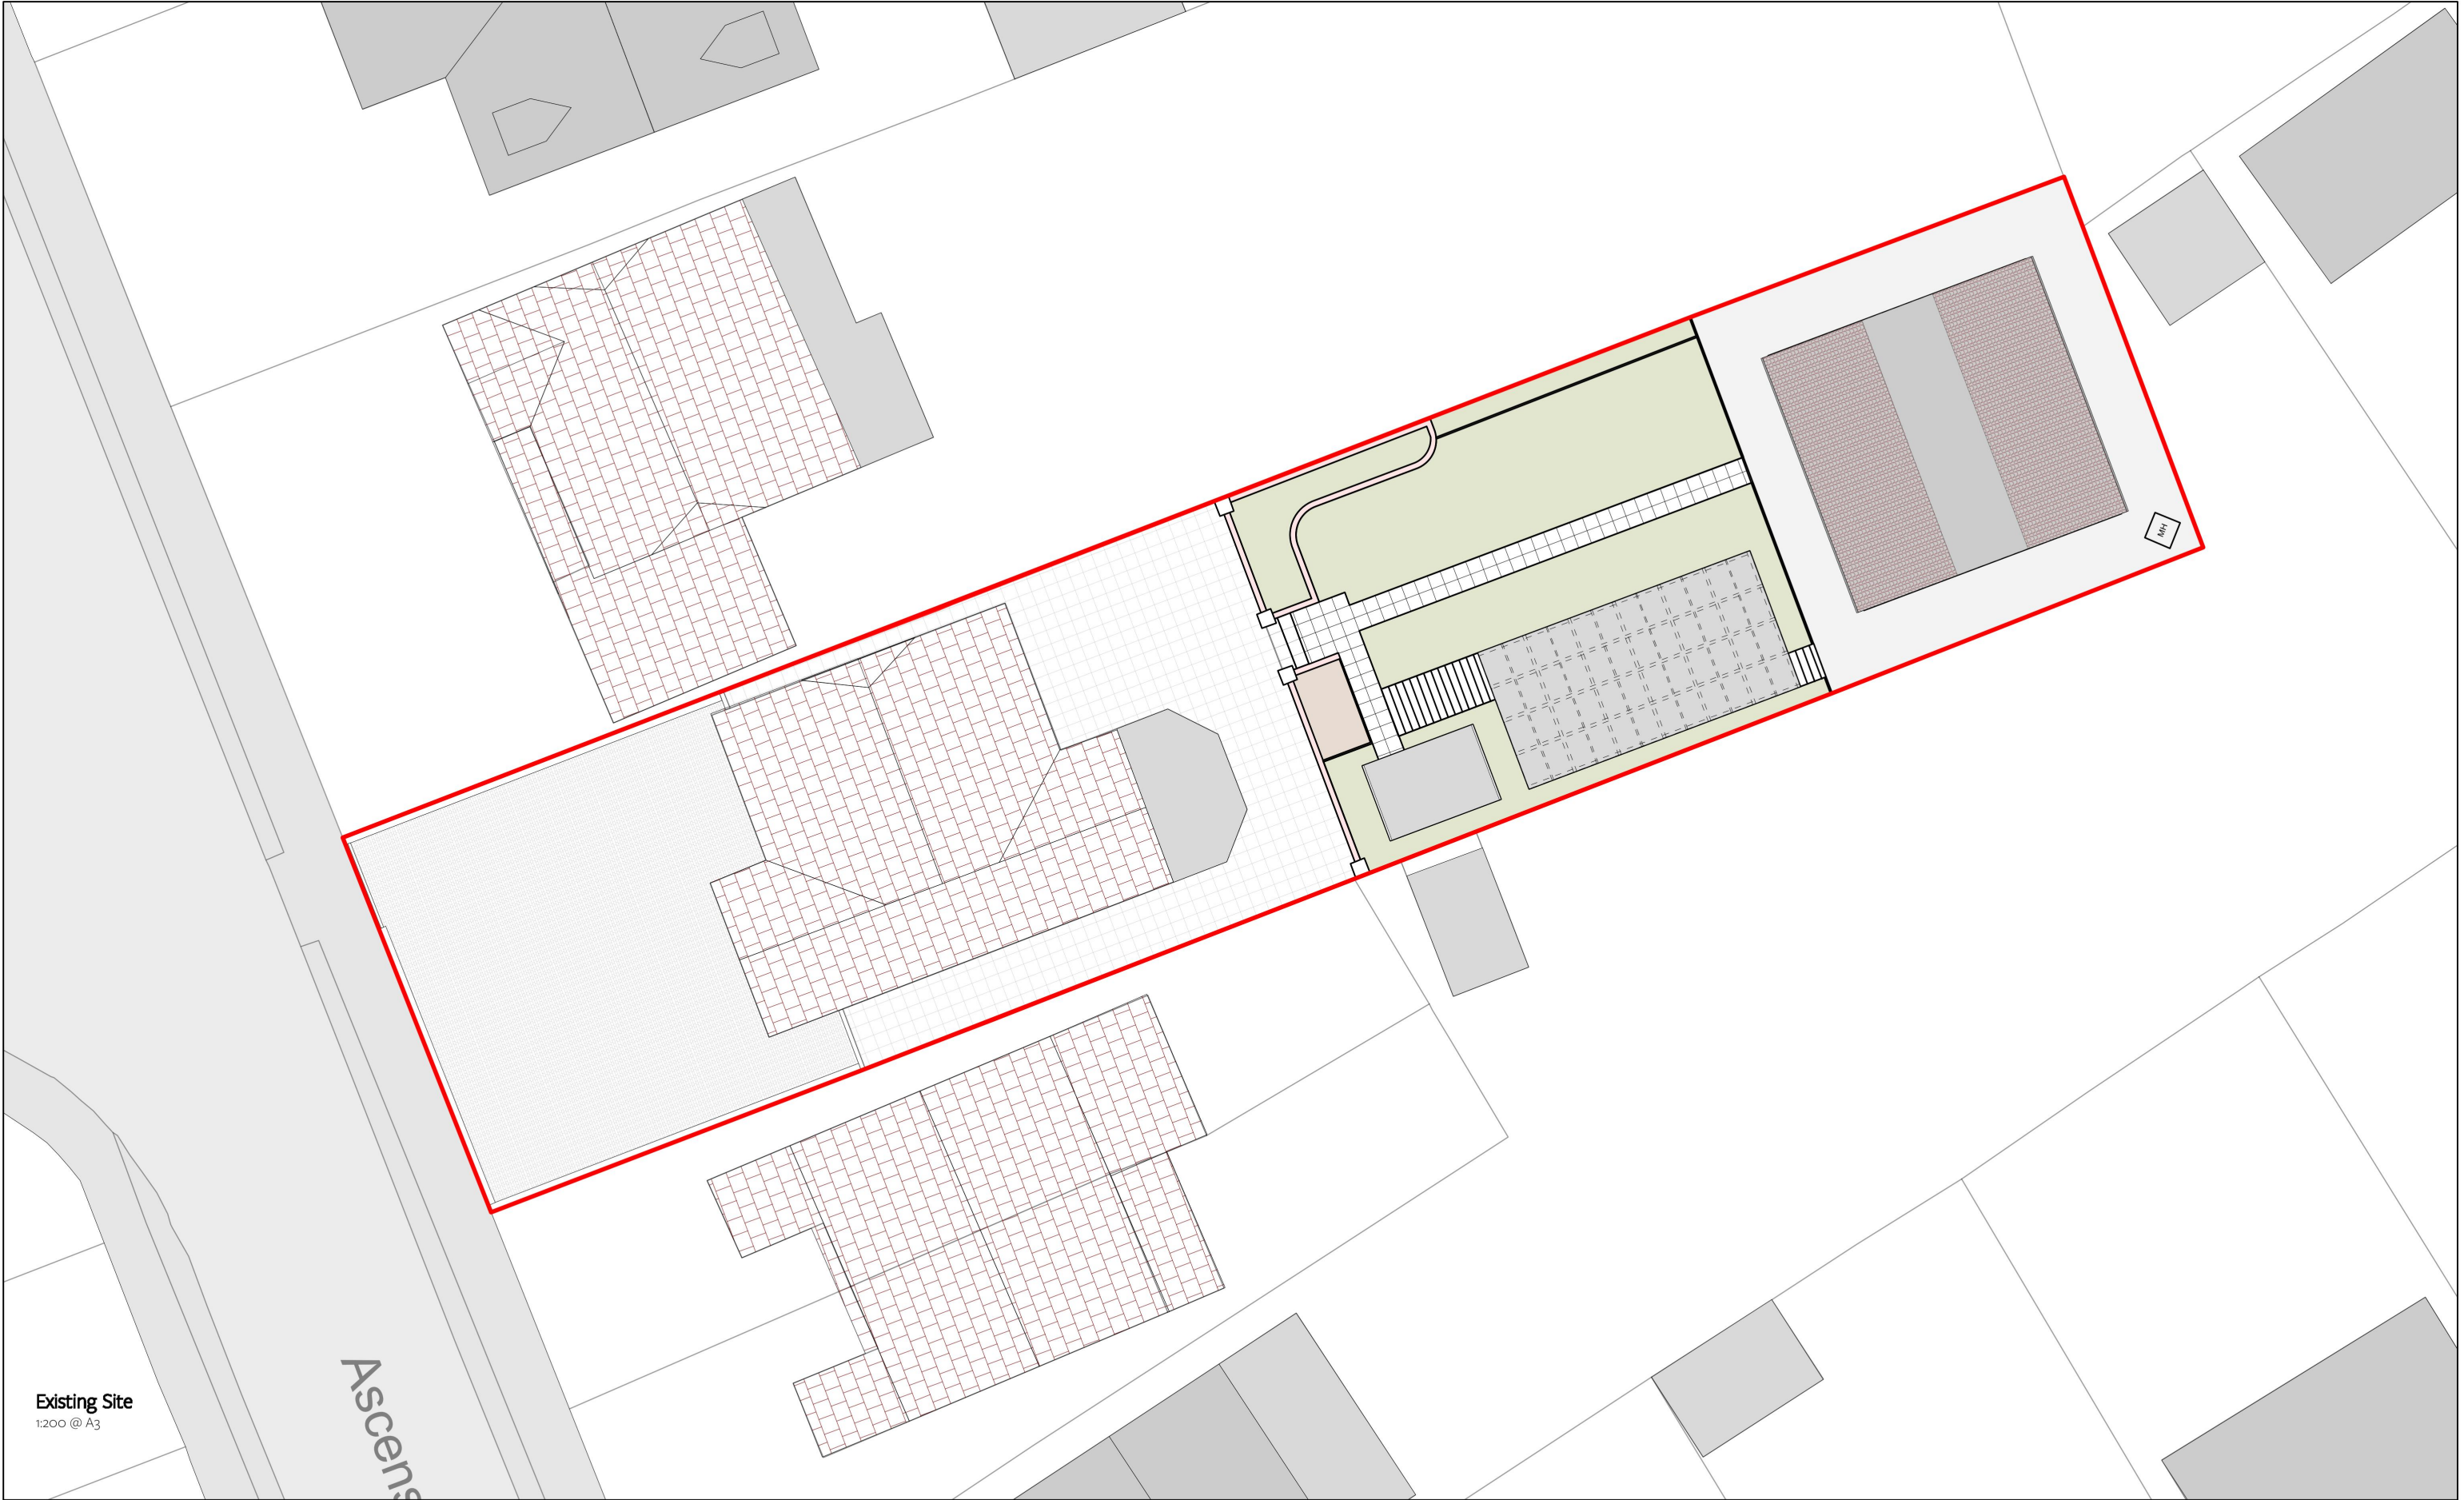

Existing Site
1:200 @ A3

Ascension Road

For Initial Review		
Drawn by AR	Checked by ET	Date 17/04/2023
Information contained within this drawing is the sole copyright of TA Ltd. and is not to be reproduced without express permission. No implied licence exists. This drawing not to be used for land transfer or valuation purposes. Do not scale from this drawing. All dimensions & levels are to be checked on site by the contractor. Issued for purposes indicated only. Drawing errors and omissions to be reported to the architect.		

Issue	Date	Description
P2	24/01/2023	Revision following validation requirements
P3	24/04/2023	Revision following officer requirement of removing 1 bedroom
P4	11/05/2023	

General Notes




Code	111
Scale	1:200 @ A3
Drawing Title	Existing Site Plan
Drawing Number	111-S-Extg



Location
1:1250 @ A1



Existing site location
1:200 @ A1

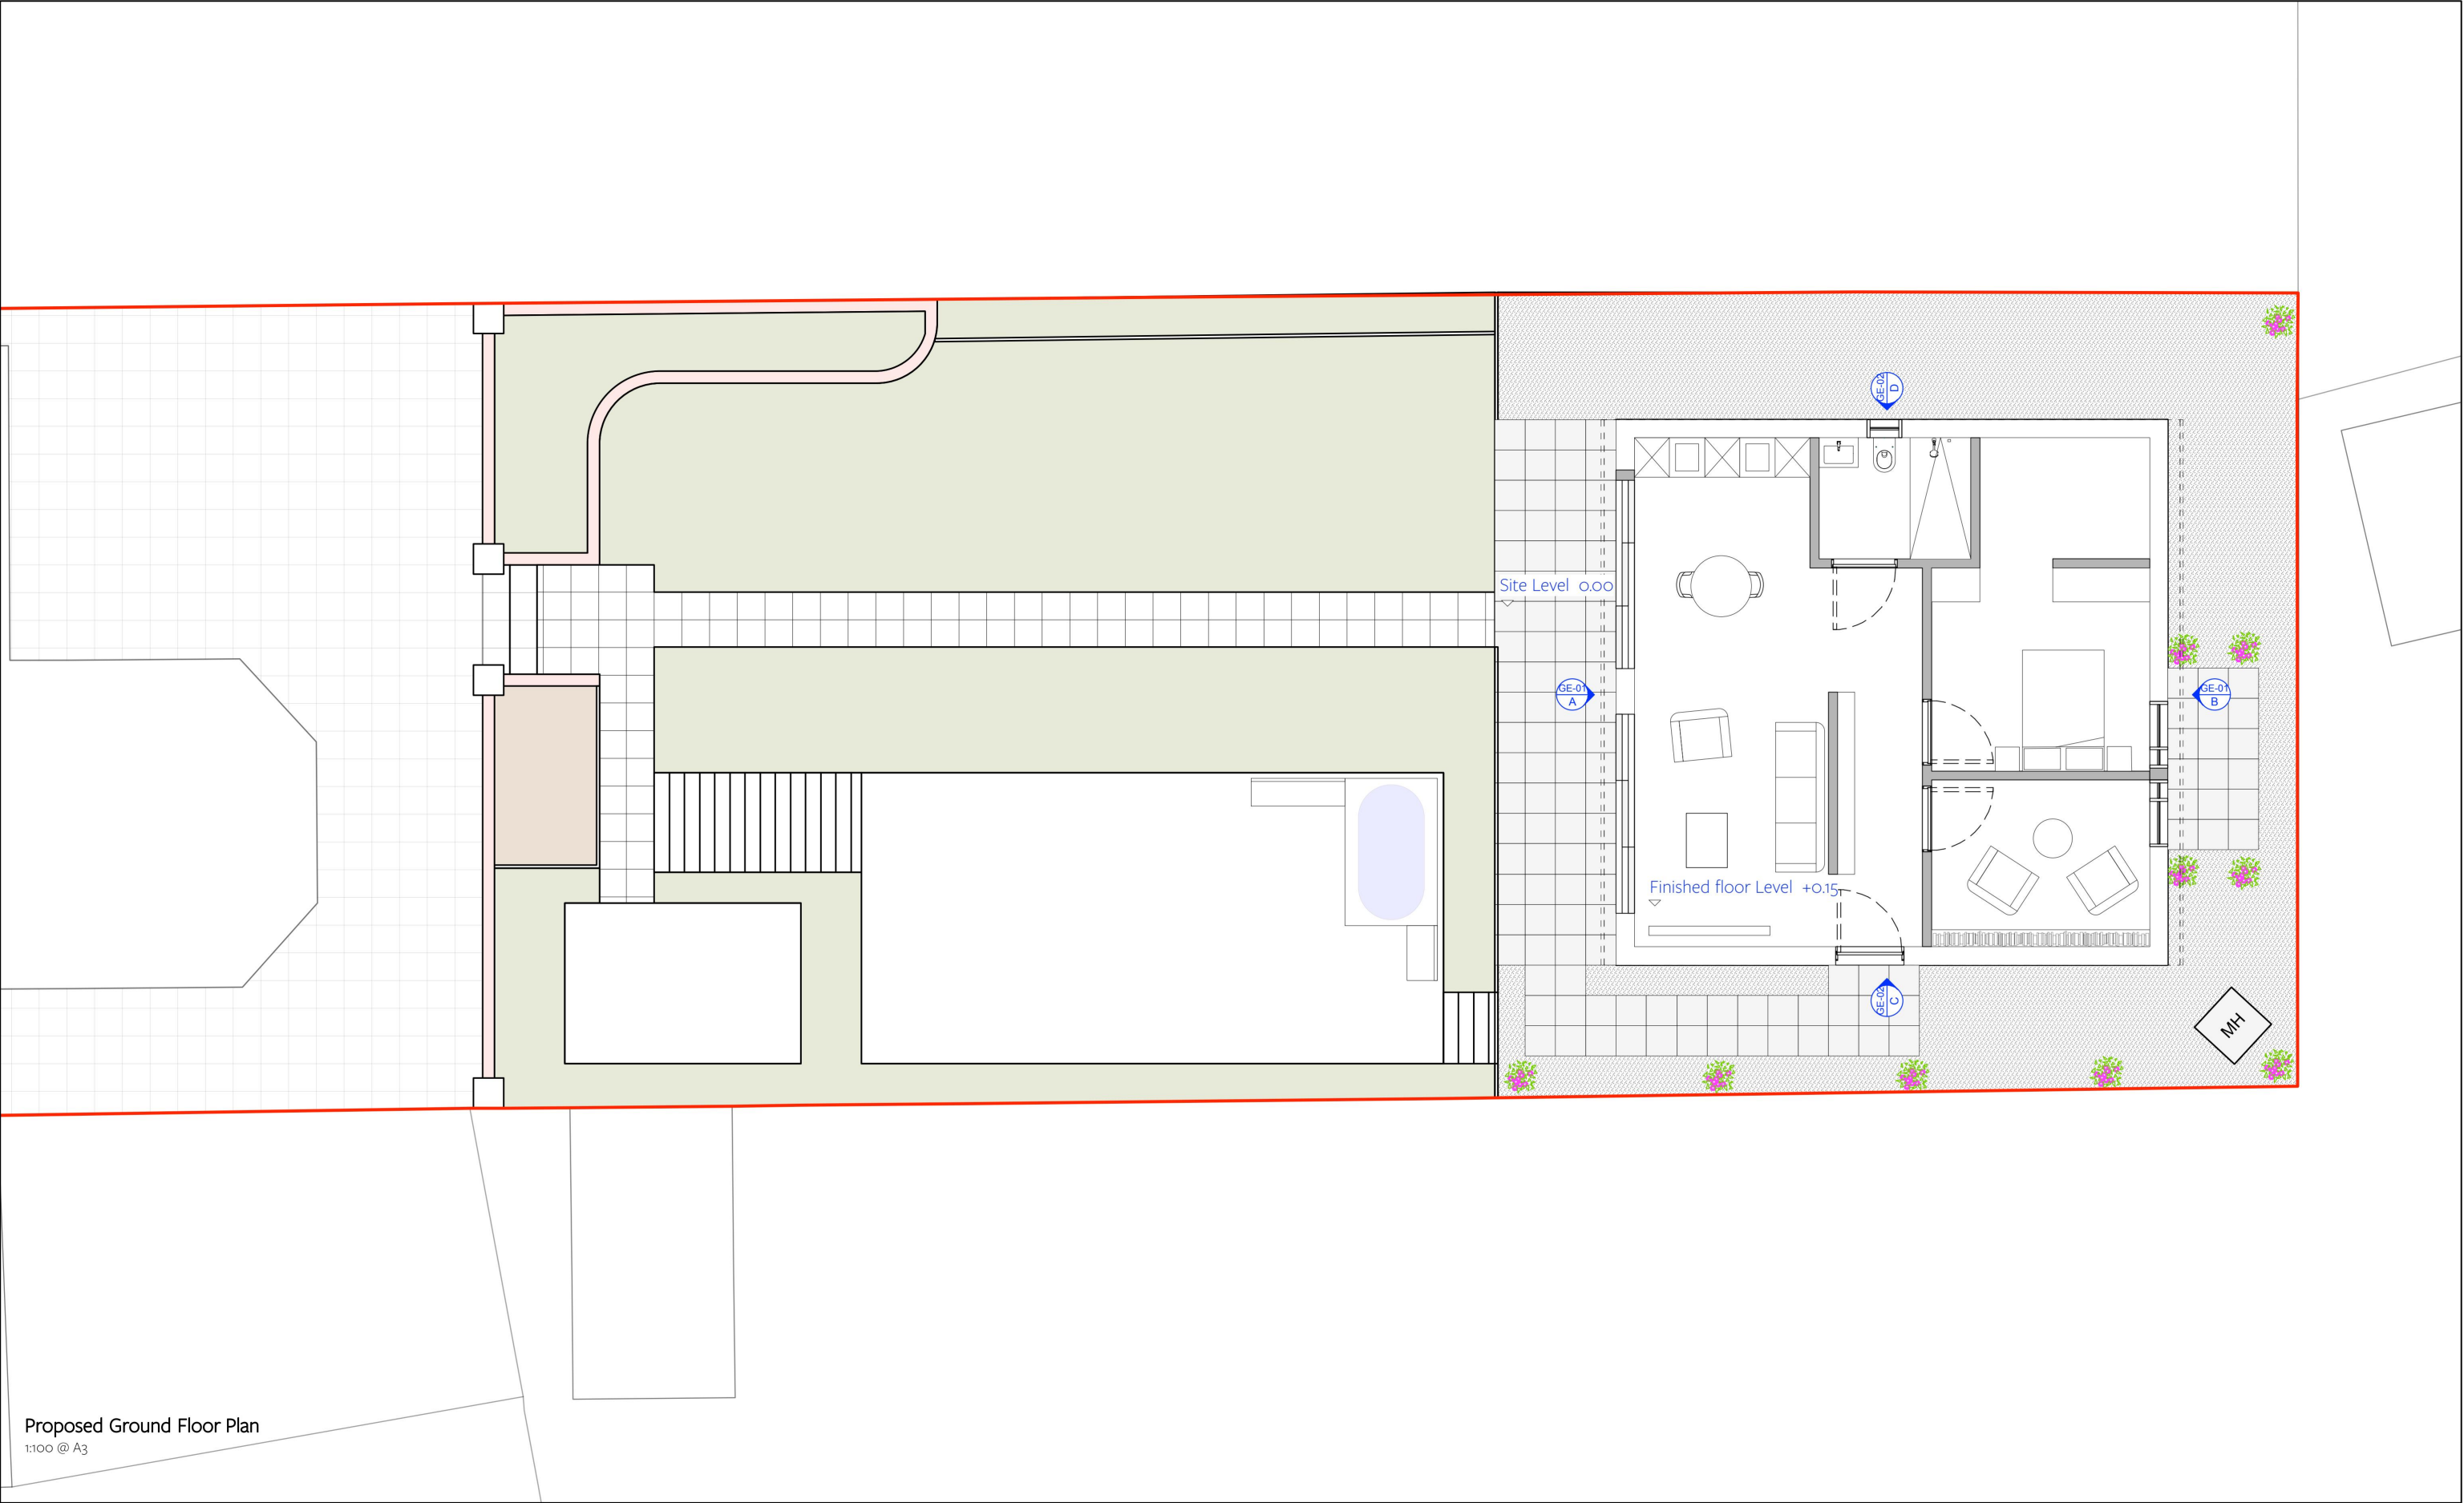

Proposed Ground Floor Plan
1:100 @ A3

Ascension Road


For Initial Review

Drawn by	Checked by	Date
AR	ET	17/04/2023


Information contained within this drawing is the sole copyright of TA Ltd. and is not to be reproduced without express permission. No implied licence exists. This drawing not to be used for land transfer or valuation purposes. Do not scale from this drawing. All dimensions & levels are to be checked on site by the contractor. Issued for purposes indicated only. Drawing errors and omissions to be reported to the architect.

Issue	Date	Description
P2	24/01/2023	Revision following validation requirements
P3	24/04/2023	Revision following officer requirement of removing 1 bedroom
P4	11/05/2023	


General Notes

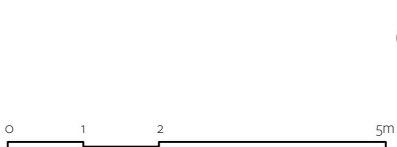

Code	111
Scale	1:100 @ A3
Drawing Title	Proposed Ground Floor Plan
Drawing Number	111-GAoo-Bldg

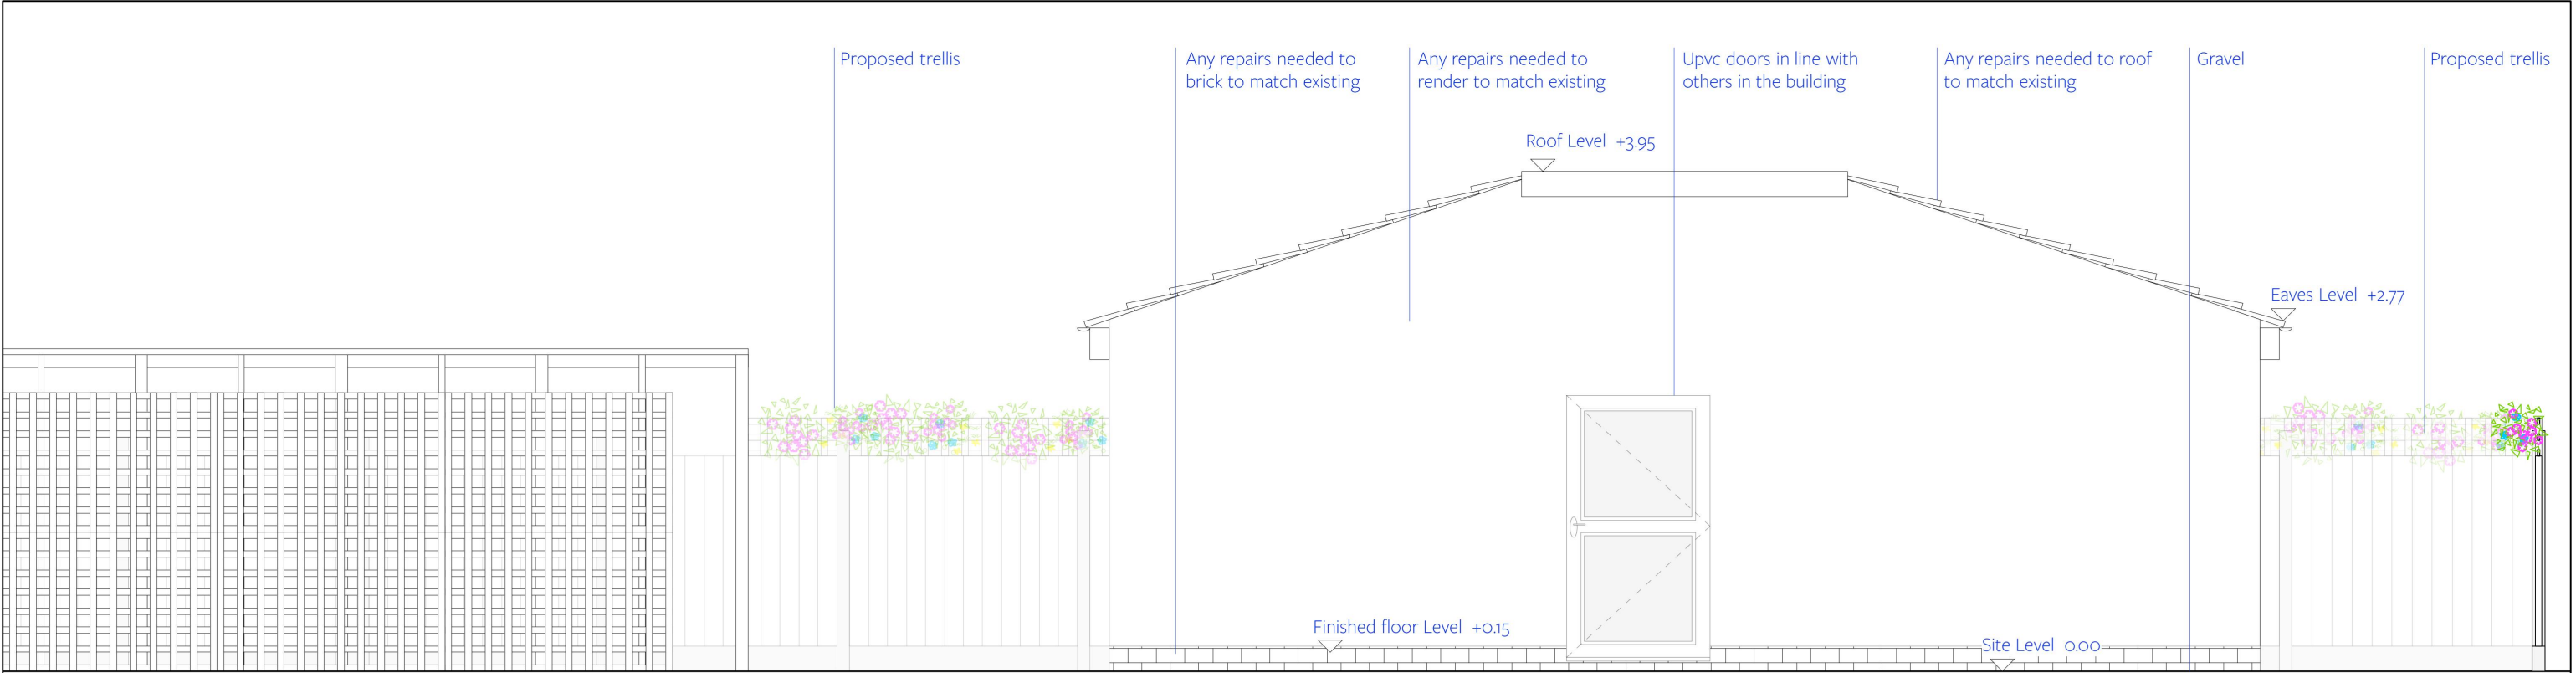

Proposed Side Elevation C
1:50 @ A3

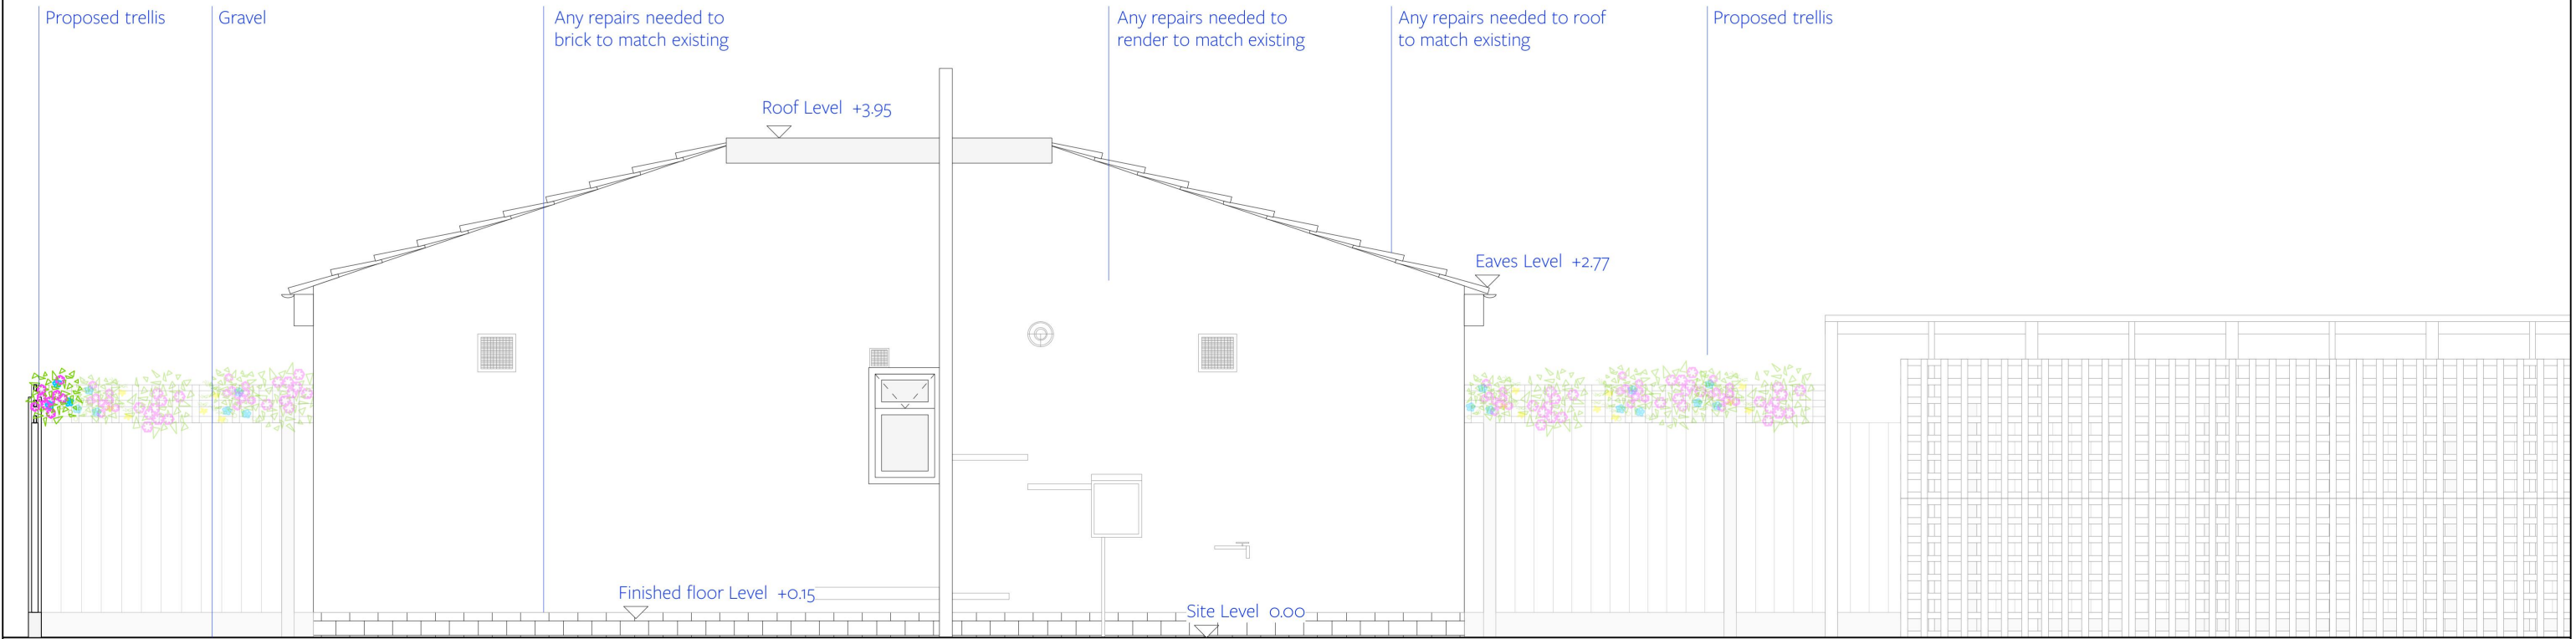

Proposed Side Elevation D
1:50 @ A3

Ascension Road

TORNER ARCHITECTS


For Initial Review

Drawn by	Checked by	Date
AR	ET	17/04/2023

Information contained within this drawing is the sole copyright of TA Ltd. and is not to be reproduced without express permission. No implied licence exists. This drawing not to be used for land transfer or valuation purposes. Do not scale from this drawing. All dimensions & levels are to be checked on site by the contractor. Issued for purposes indicated only. Drawing errors and omissions to be reported to the architect.

Issue	Date	Description
P2	24/01/2023	Revision following validation requirements
P3	24/04/2023	Revision following officer requirement of removing 1 bedroom
P4	11/05/2023	

General Notes

 

Code	111
Scale	1:50 @ A3
Drawing Title	Proposed Elevation 03/04
Drawing Number	111-GE03/04-Bldg