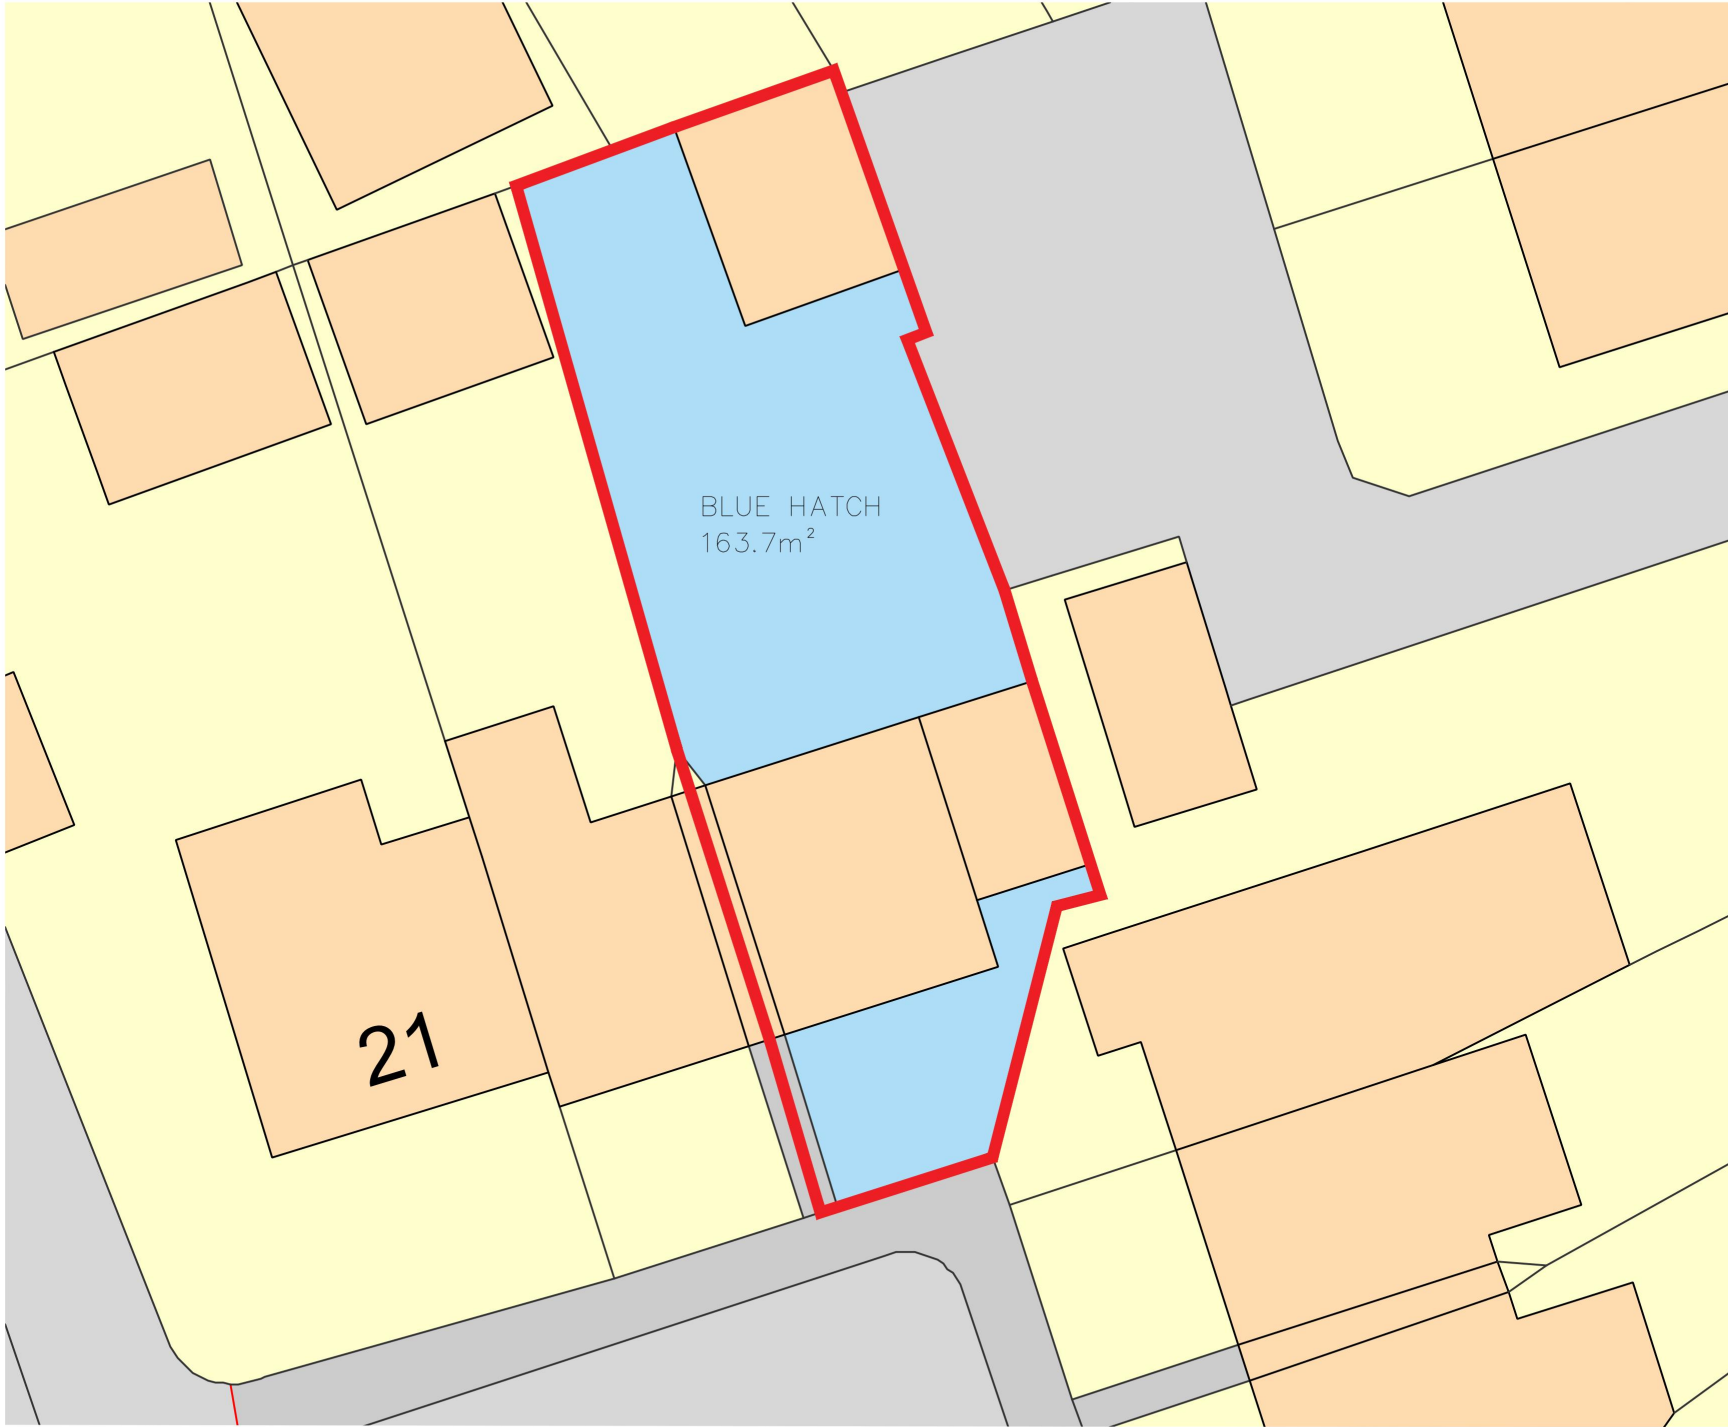


Revisions	Date	Drawn	Chk'd

Client

Project

19 Dagenham Park Close
Romford RM3 9YL

Drawing Title

Location & Block Plan
As Existing



FACTOR 9 DESIGN

Unit 519 Linen Hall
162-168 Regent Street
London
W1B 5TD
Phone 02078215650
Email :
email@factor9design.co.uk

Status




Planning

Scale - unless otherwise stated
1:500 at A3

Drawing Number

23.010 /01

Rev

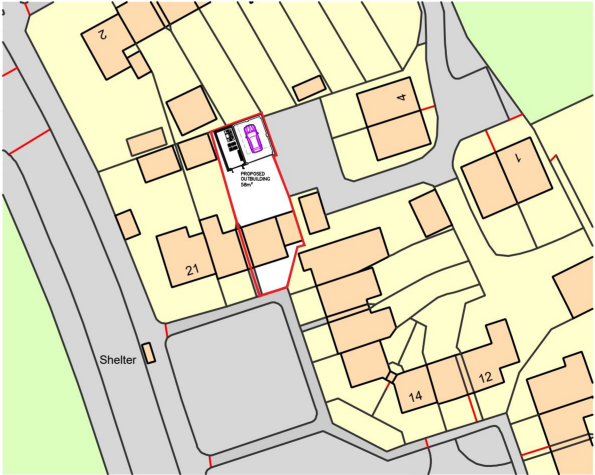 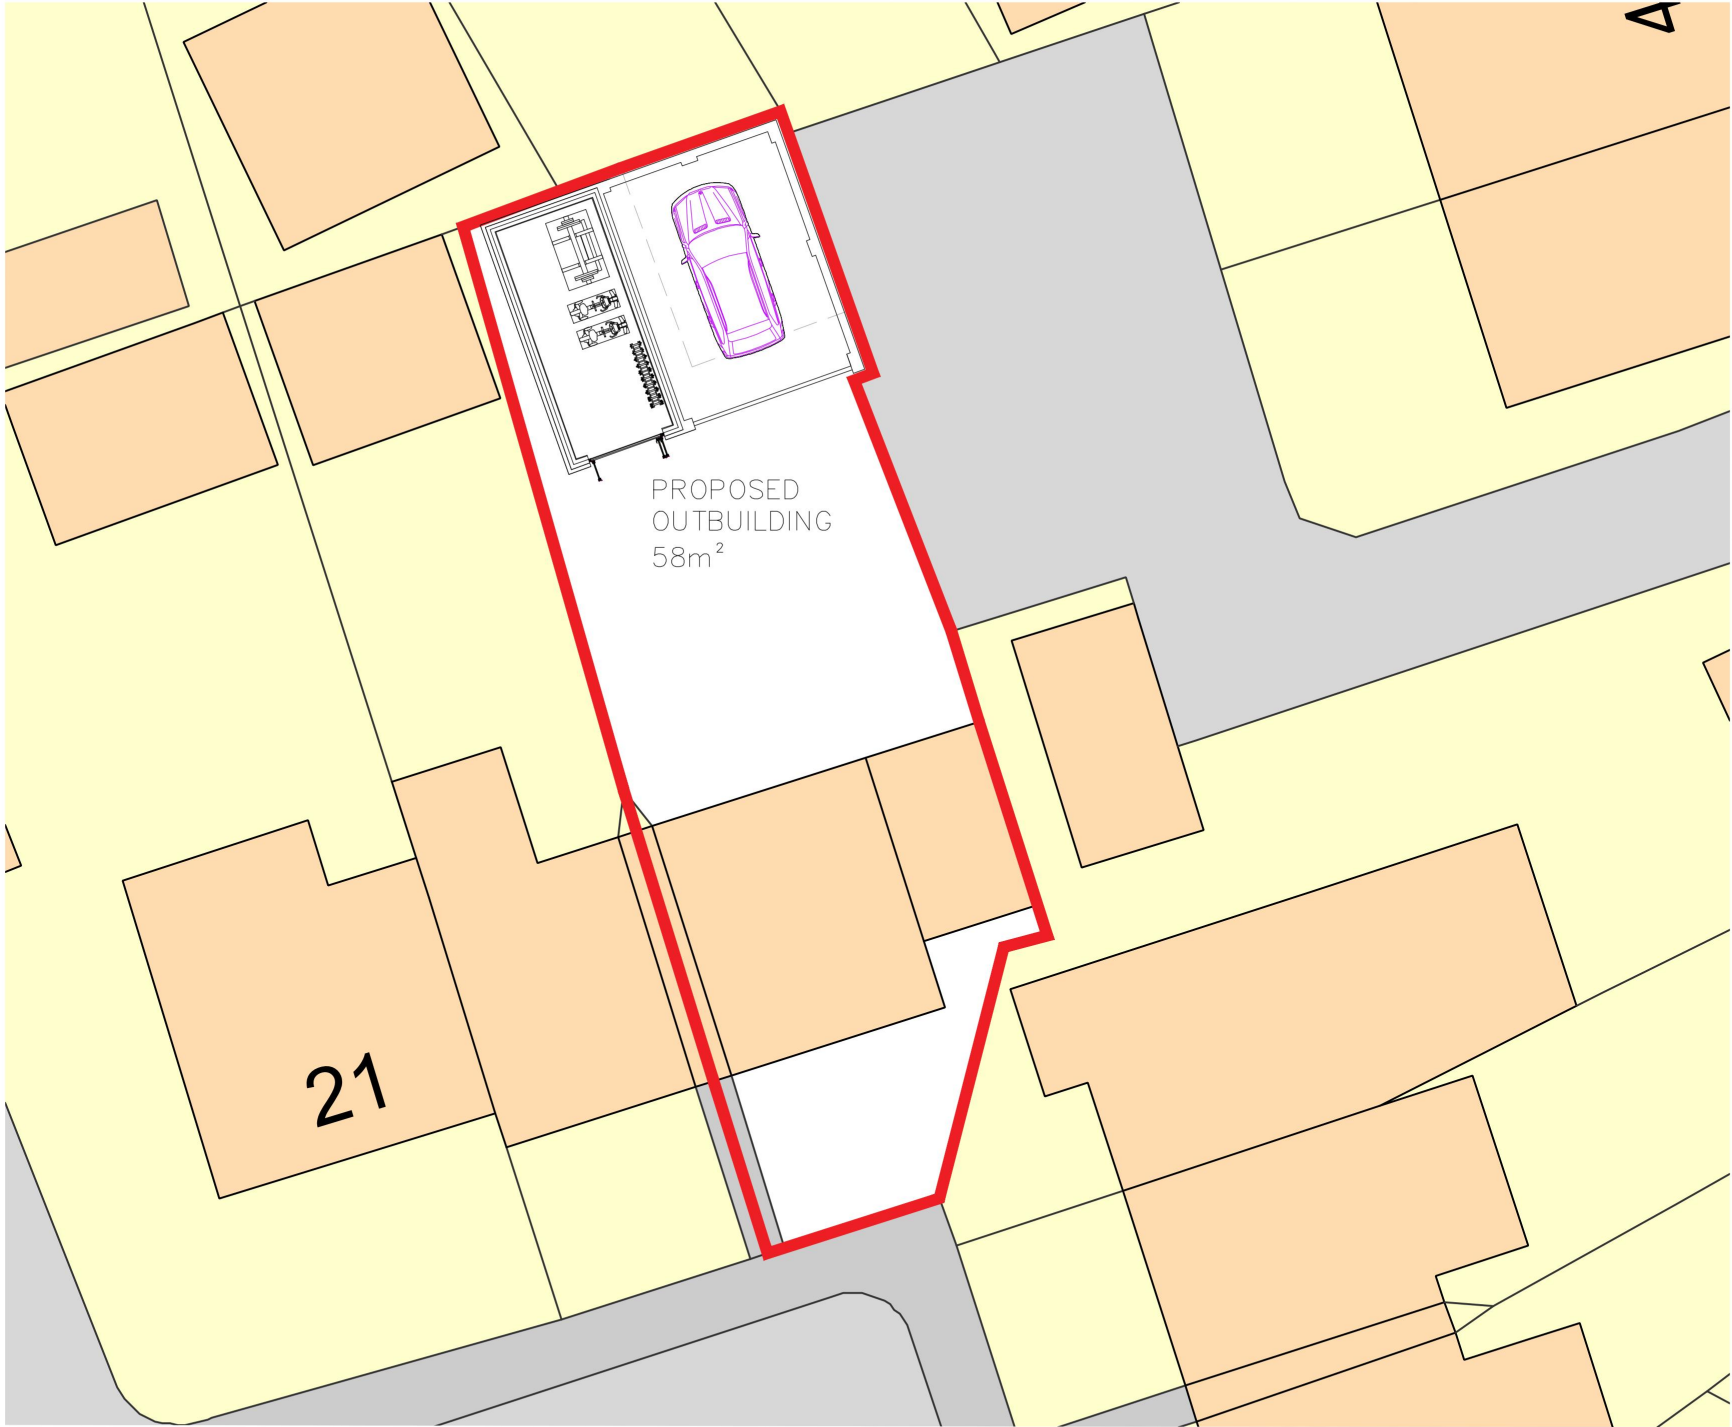


Revisions	Date	Drawn	Chk'd

Client


Project

19 Dagenham Park Close
Romford RM3 9YL

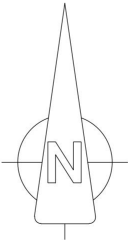


FACTOR 9 DESIGN
Unit 519 Linen Hall
162-168 Regent Street
London
W1B 5TD
Phone 02078215650
Email :
email@factor9design.co.uk

Drawing Title	Status
Location & Block Plan As Proposed	Planning
	Scale - unless otherwise stated 1:500 at A3
Drawing Number	Rev
23.010 /02	

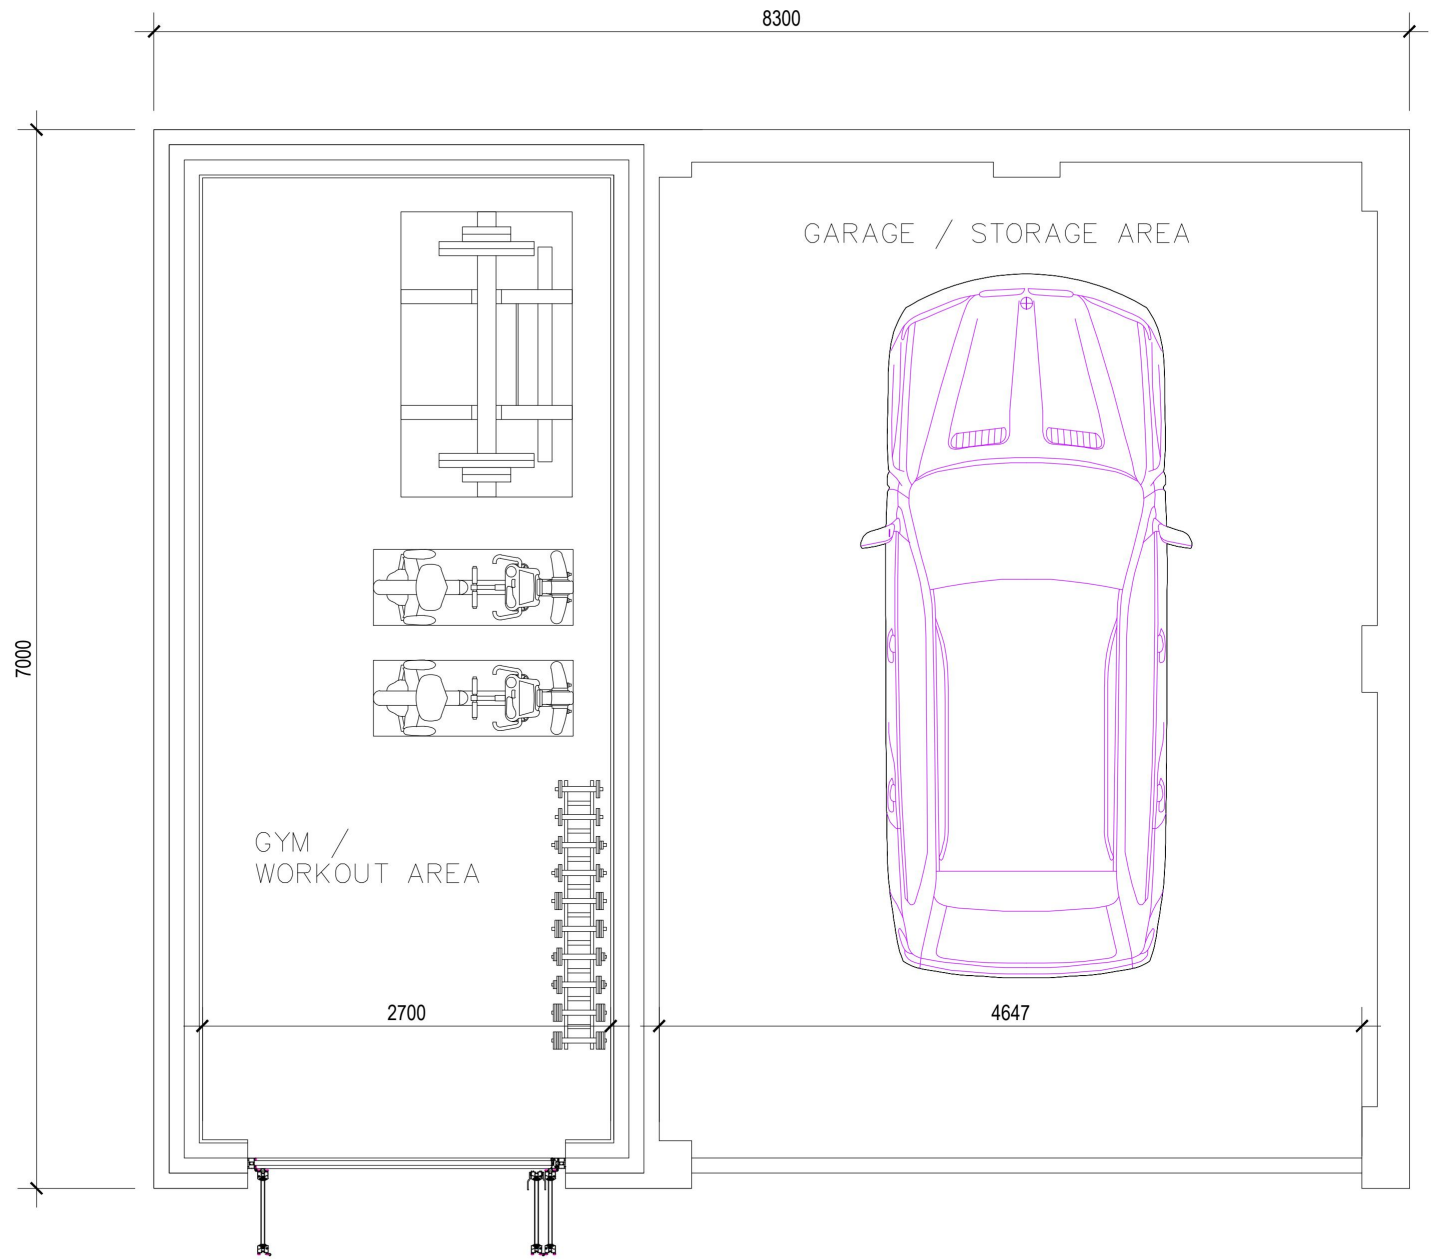

SCALE BAR @ 1:200

 

Revisions	Date	Drawn	Chk'd

Client

Project

19 Dagenham Park Close
Romford RM3 9YL




FACTOR 9 DESIGN
Unit 519 Linen Hall
162-168 Regent Street
London
W1B 5TD
Phone 02078215650
Email :
email@factor9design.co.uk


Drawing Title	Status
Proposed Floor Plans	Planning
	Scale - unless otherwise stated 1:50 at A3
Drawing Number	Rev
23.010 /03	



SCALE BAR @ 1:200

 

SOUTHERN ELEVATION

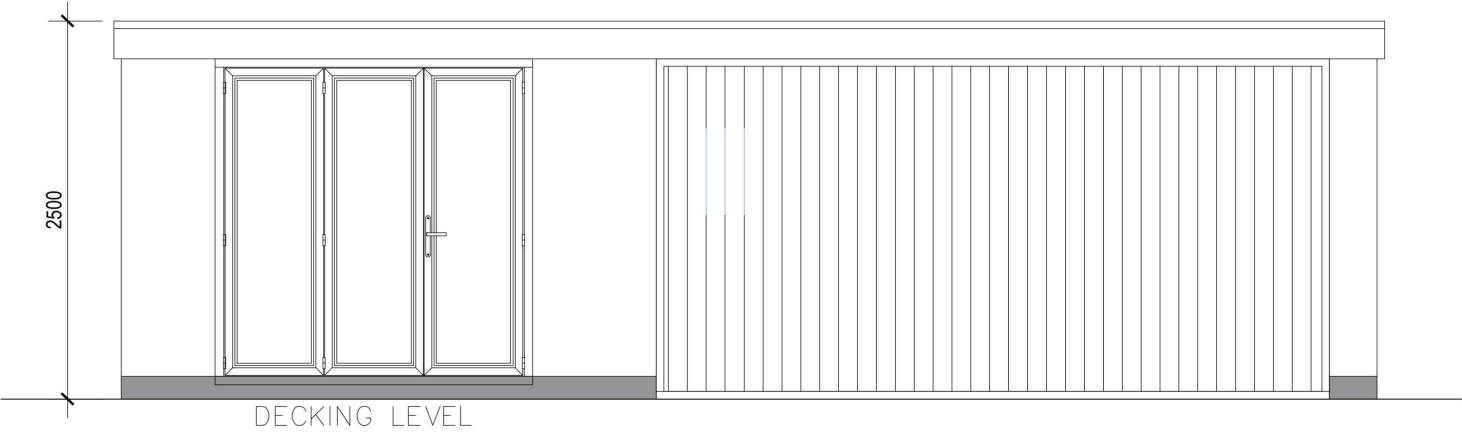

NORTHERN ELEVATION



EASTERN ELEVATION



WESTERN ELEVATION



Revisions		Date	Drawn	Chk'd

Client

Project

19 Dagenham Park Close
Romford RM3 9YL



FACTOR 9 DESIGN
Unit 519 Linen Hall
162-168 Regent Street
London
W1B 5TD
Phone 02078215650
Email :
email@factor9design.co.uk

Drawing Title Proposed Elevations	Status Planning	
	Scale - unless otherwise stated 1:50 at A3	
	Drawing Number 23.010 /04	Rev