



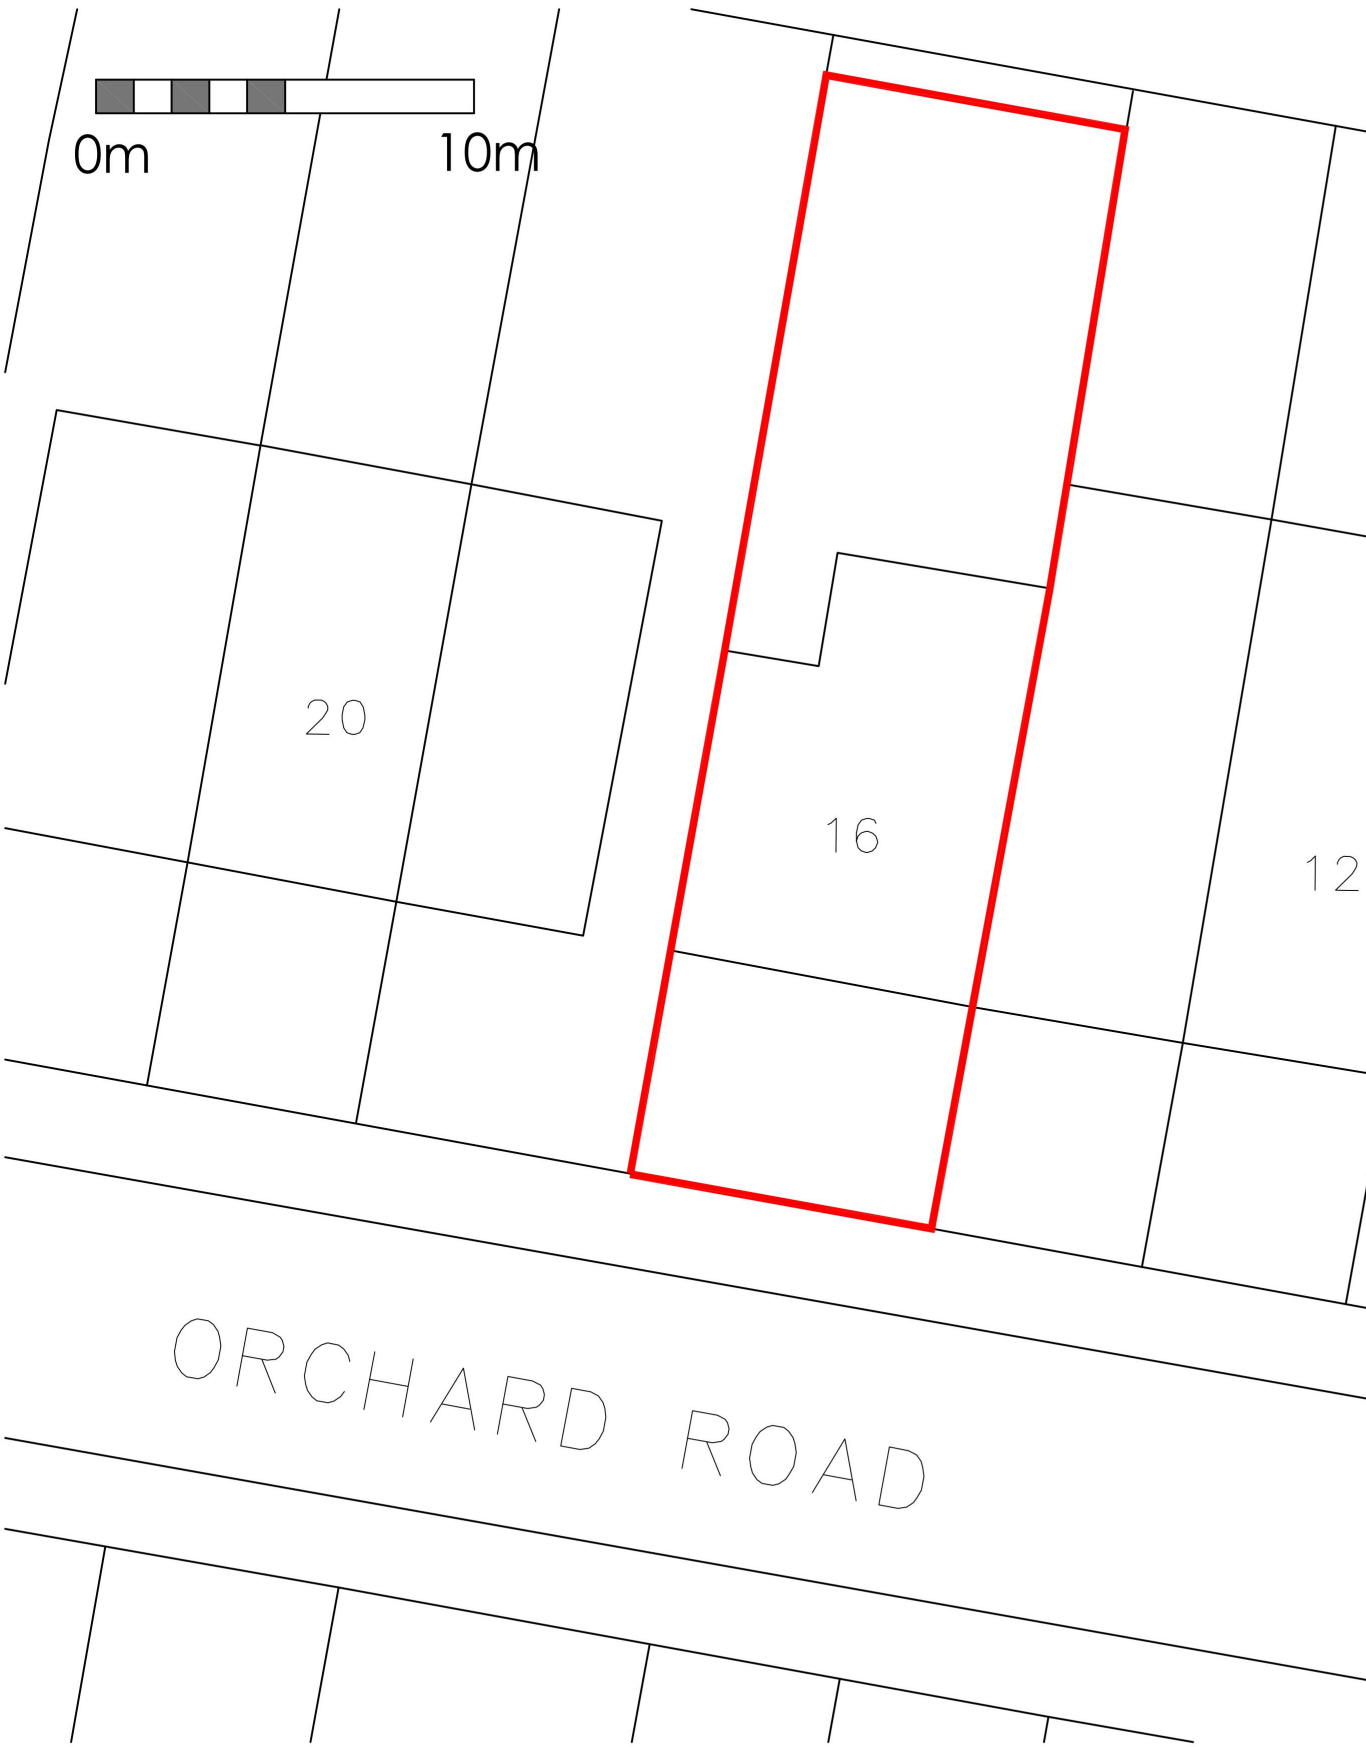

Existing Site Plan

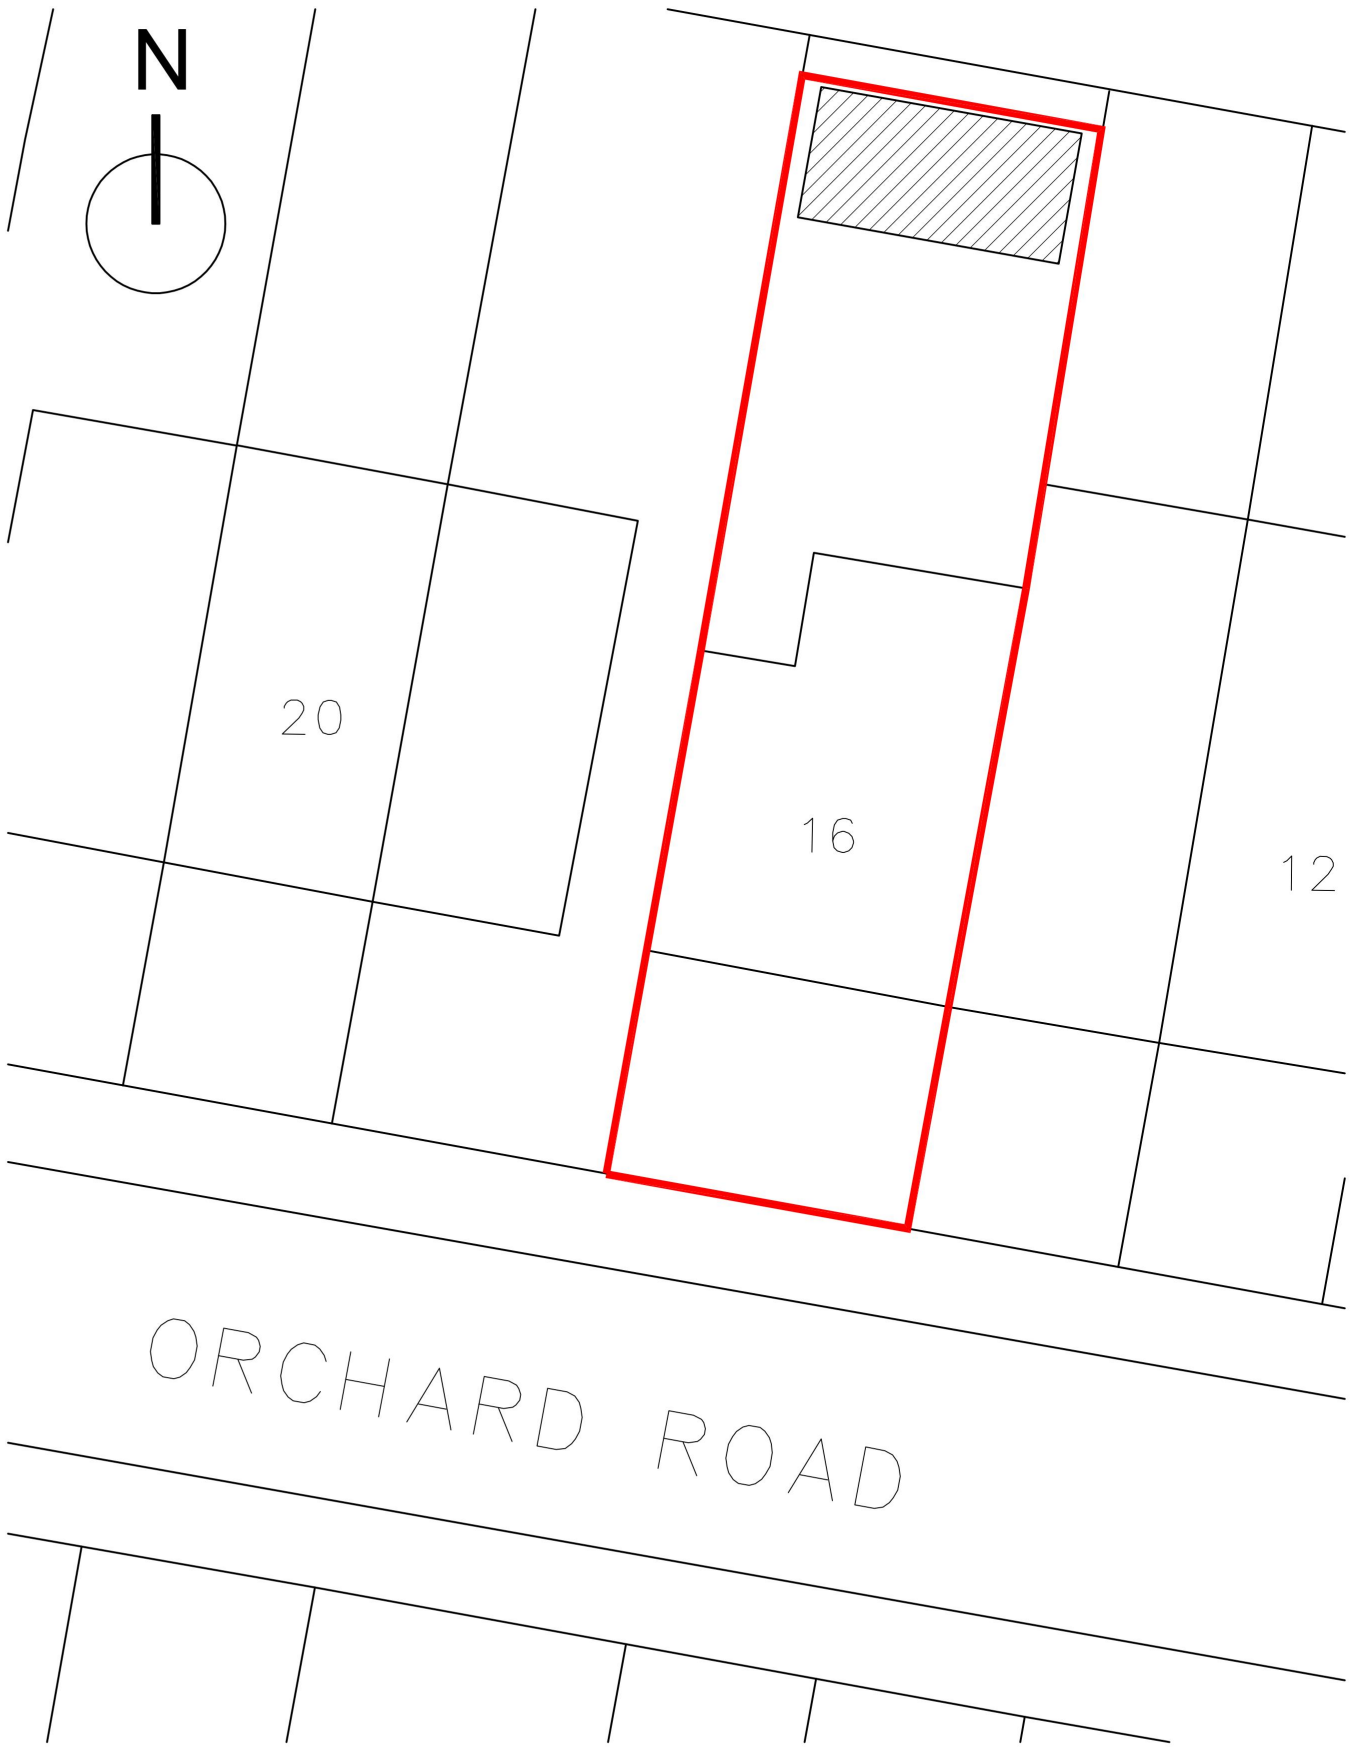

Proposed Site Plan

1 6 O r c h a r d R o a d , R o m f o r d , R M 7 8 H R




E x i s t i n g & P r o p o s e d S i t e P l a n

i b r a r m @ g m a i l . c o m 0 7 9 6 8 4 2 0 4 2 6

Date: JUL 2023

Scale: 1:200 @ A3L

O R C - 0 2

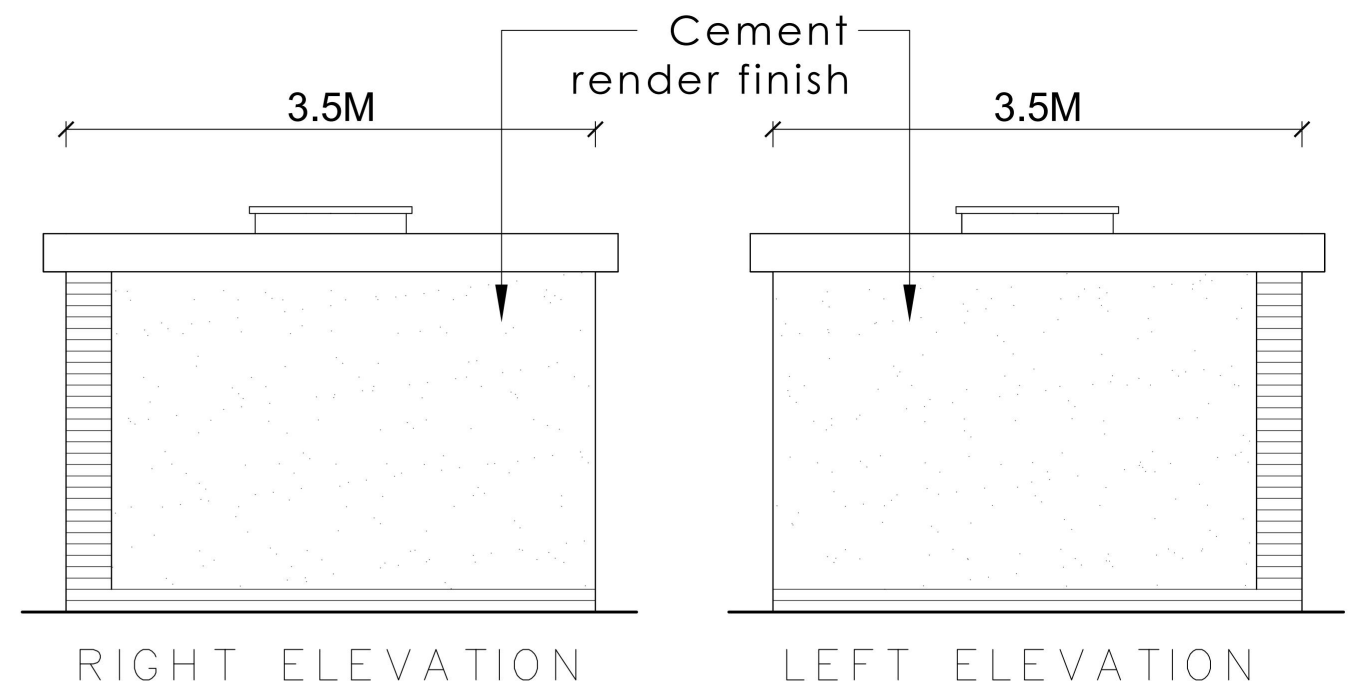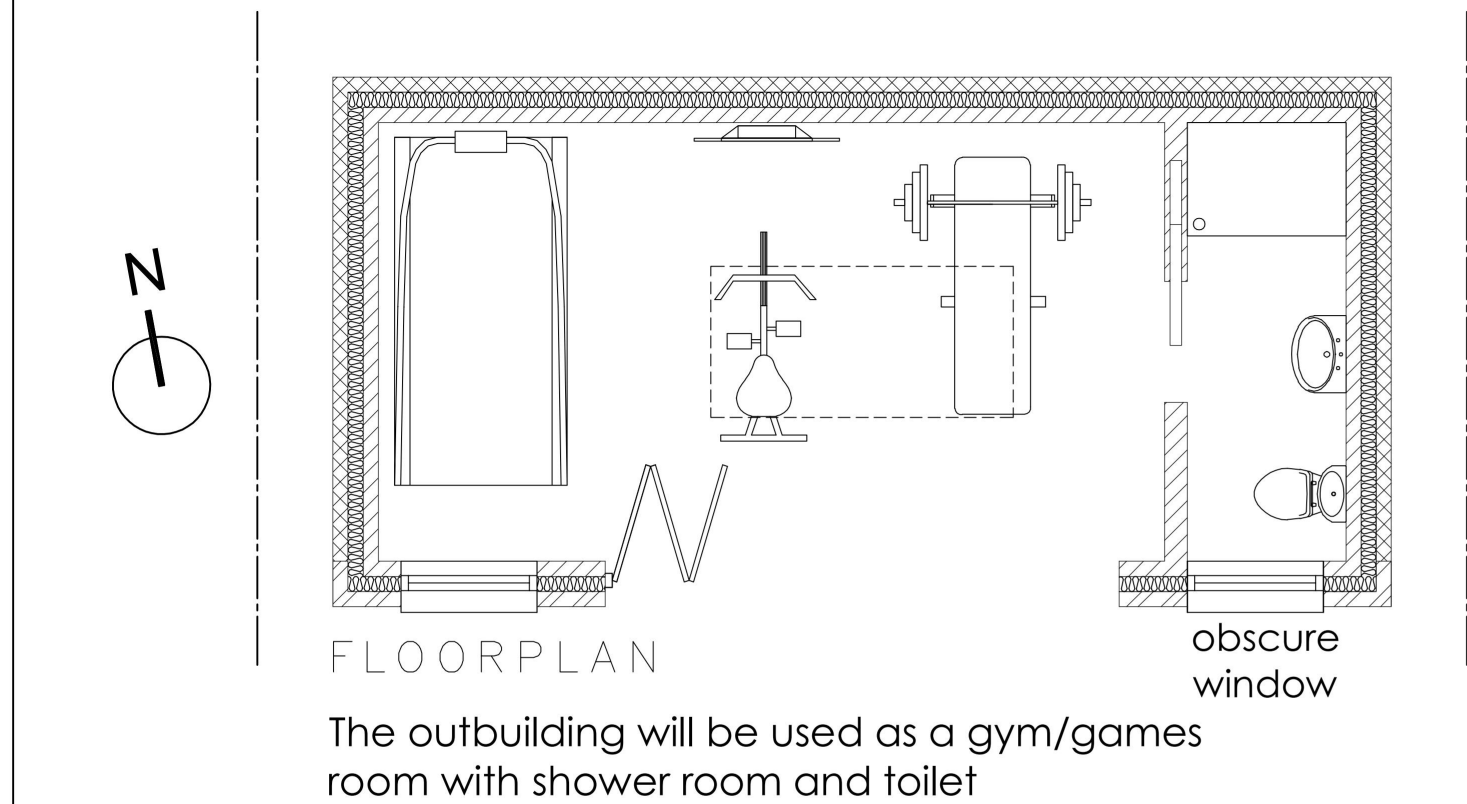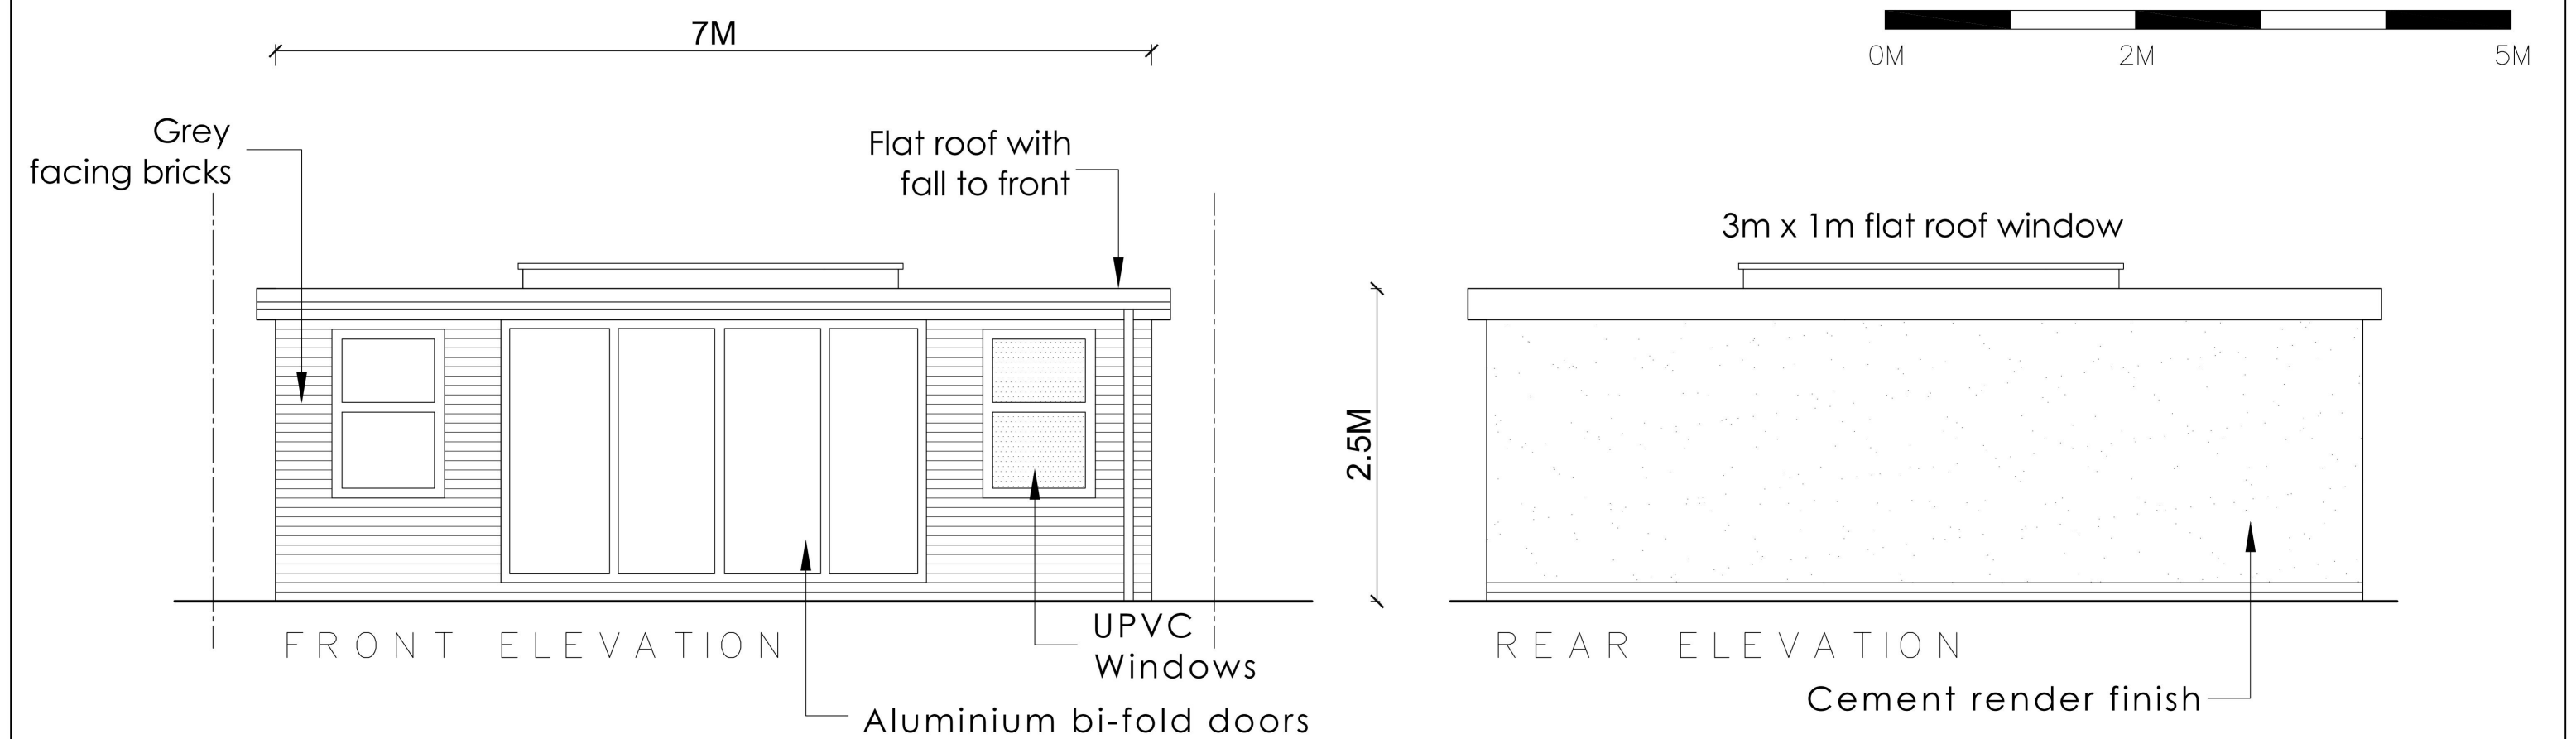

REV B: Note Added 11.10.23
REV A: Amended layout 06.10.23

16 Orchard Road, Romford, RM7 8HR		Proposed Outbuilding	
ibrarm@gmail.com 07968420426		Date: JUL 2023	ORC-01 Rev B
		Scale: 1:50 @ A3L	