




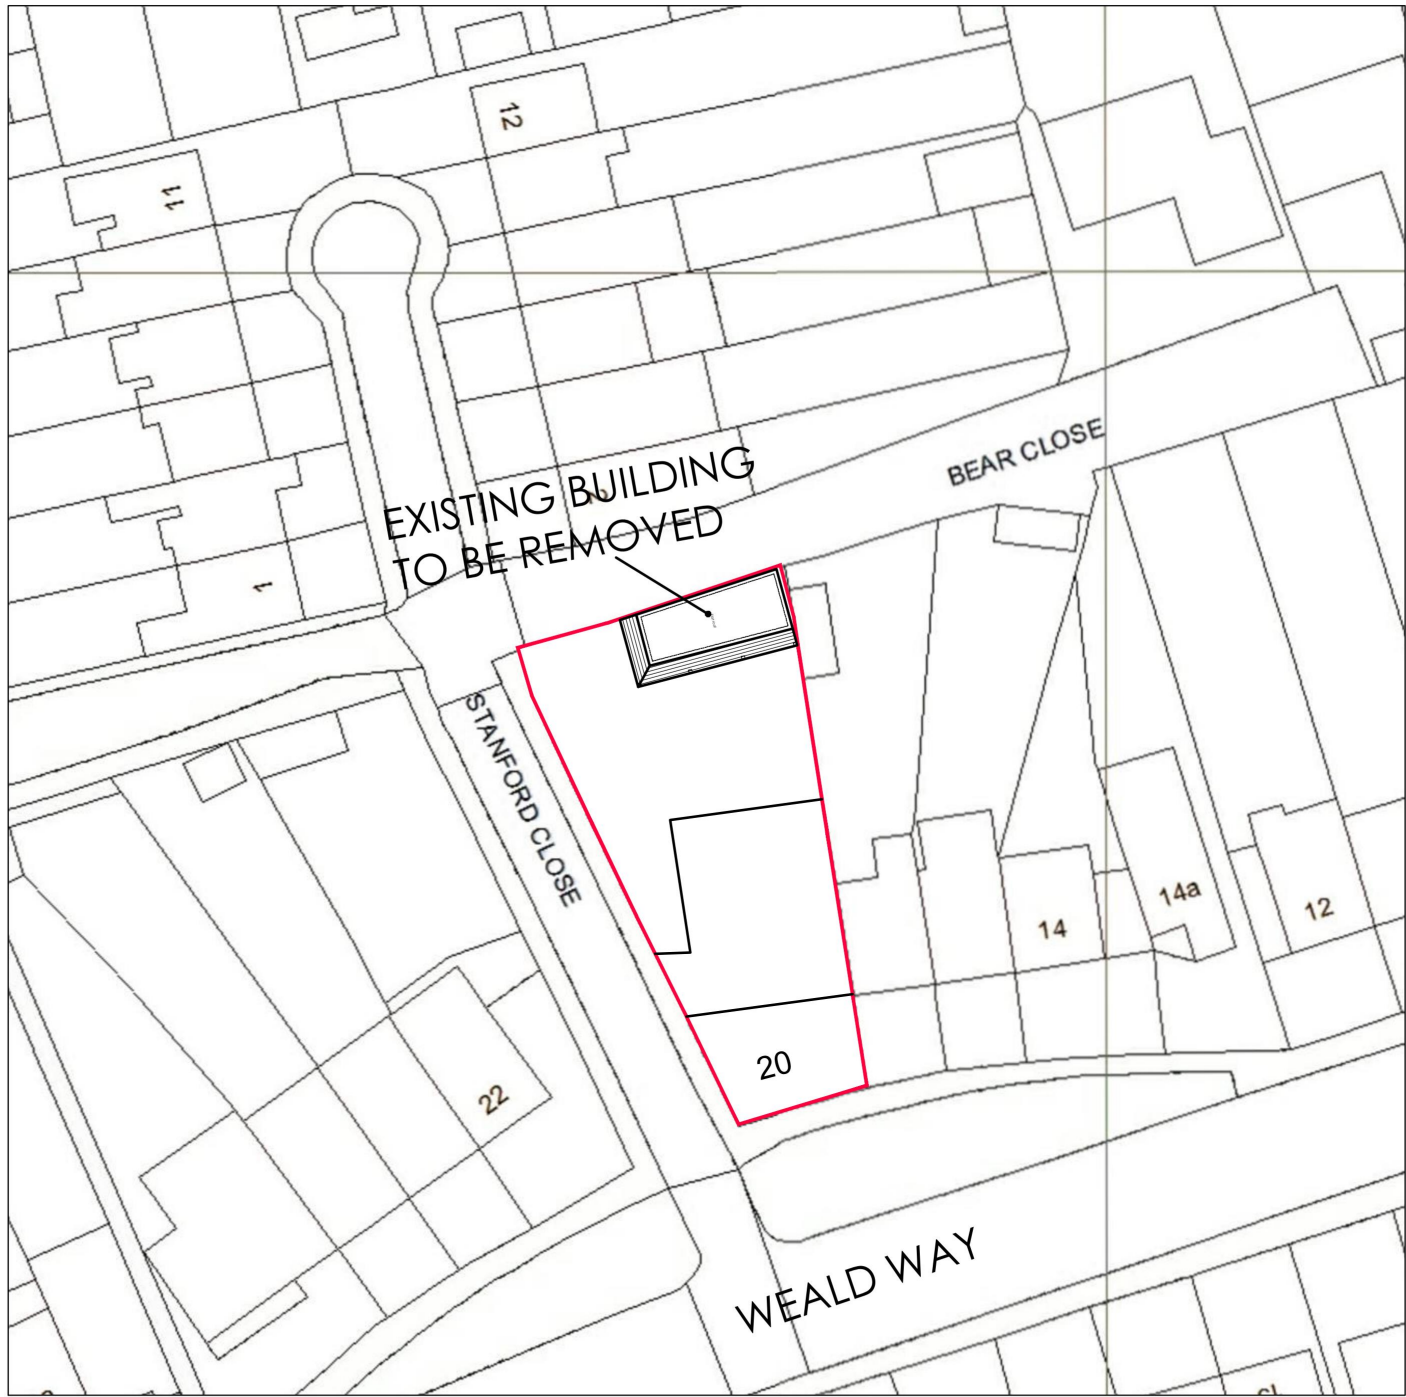

EXISTING BLOCK PLAN
SCALE 1:500

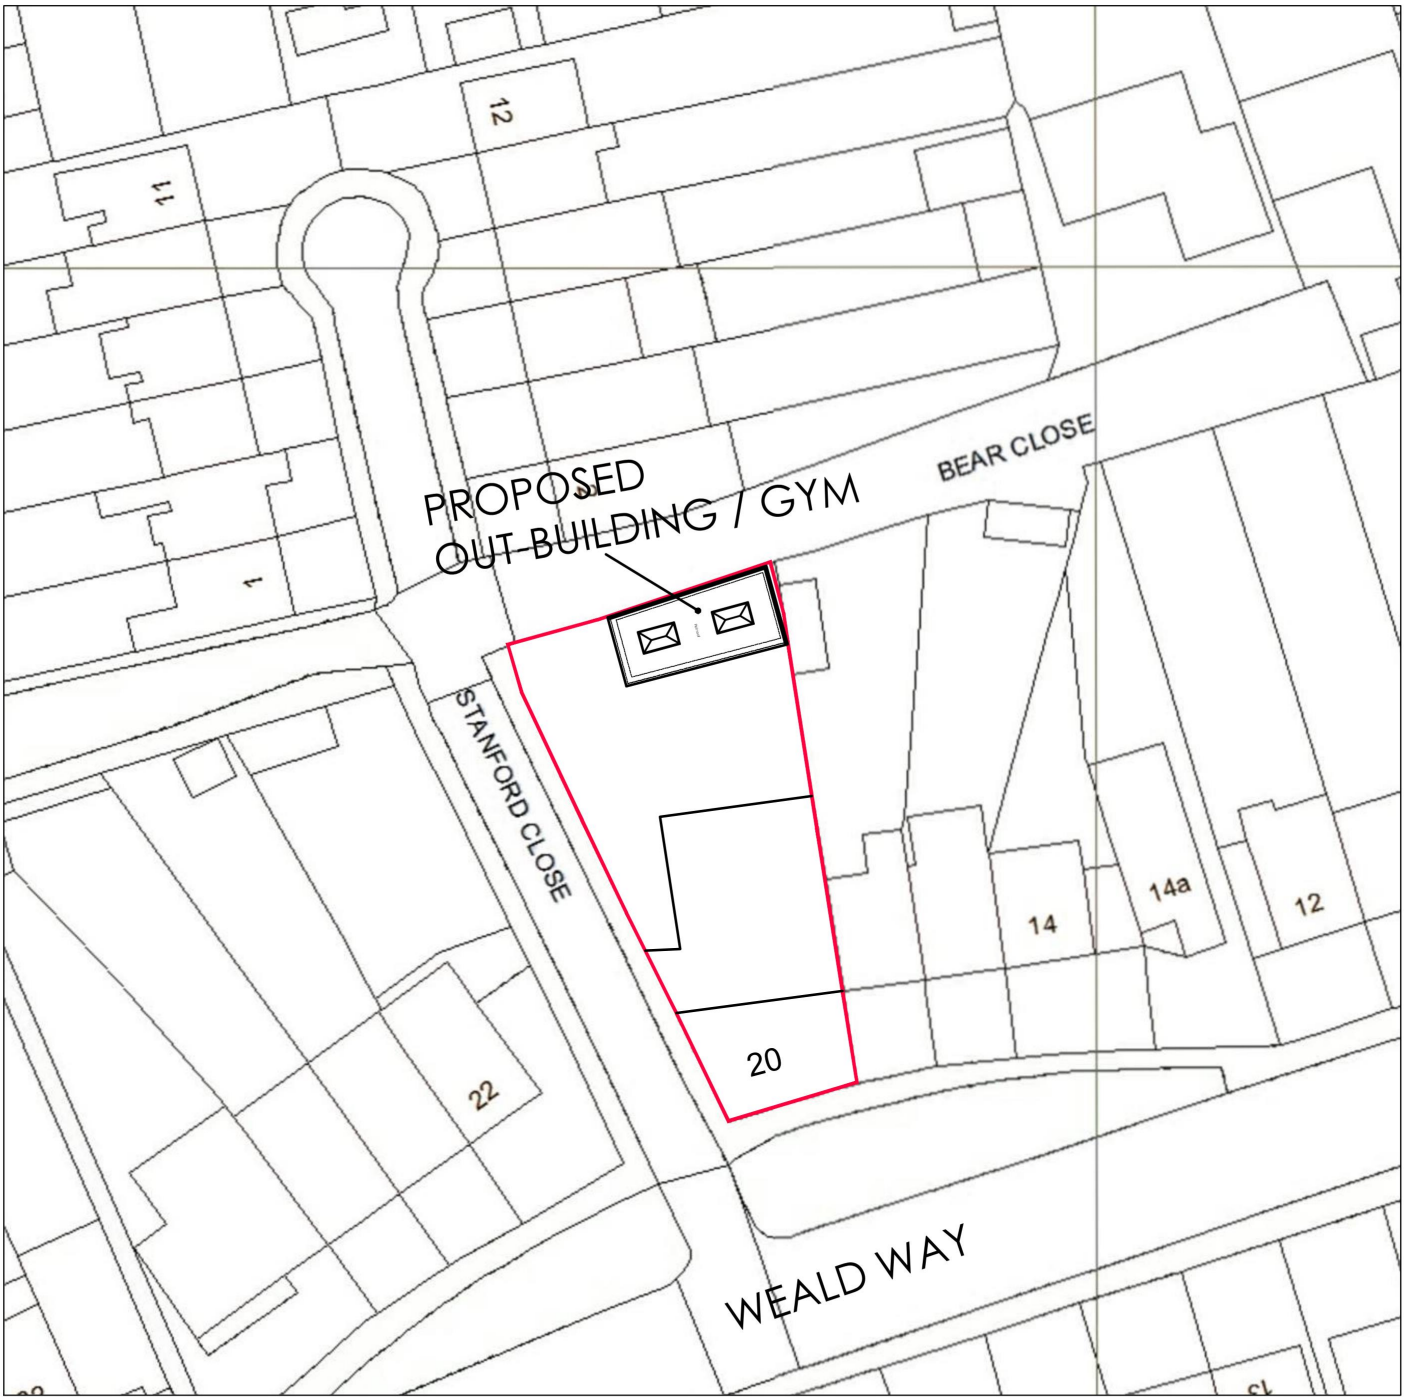


PROPOSED BLOCK PLAN
SCALE 1:500

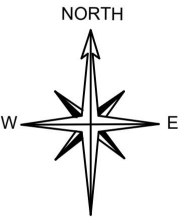


Note :
1. This drawing is for planning purpose only.
2. All dimensions to be checked on site prior to commencement of work.
3. All works to be carried with all relevant local authority approvals and to the satisfaction of the building control inspector. Existing structure to be opened for inspection if required.
4. All materials (brick work, tiles, windows, guttering & down pipes etc.) to match existing building


Project Address	Drawn	Project Date
20 Weald Way, Romford, Essex RM7 9PD	SIM	06/07/2023
Sheet	Revision	Revision Date
Block Plan Proposed out-building / Gym	-	-
Drawing No.	Scale	
BP/RM7 9PD/001	SCALE:1:100@A3	

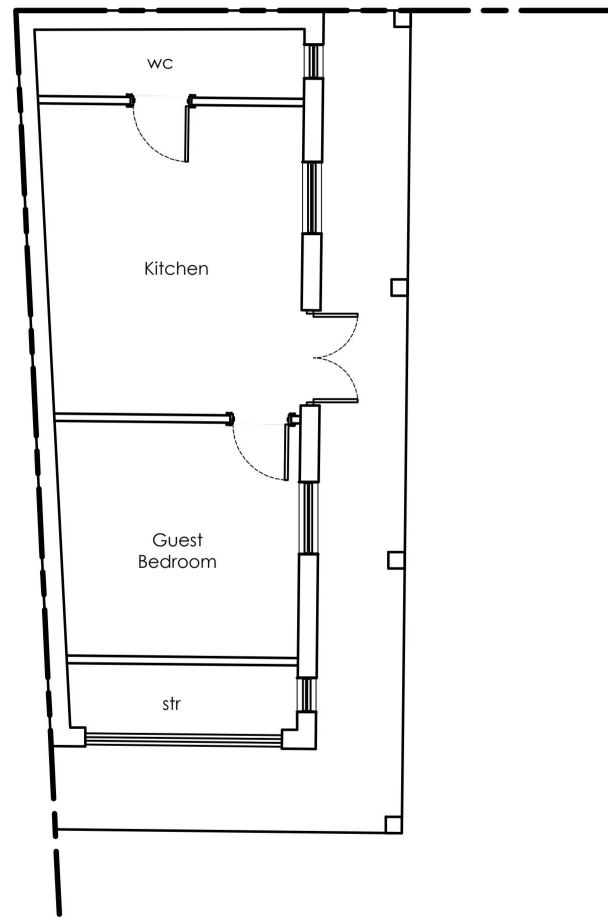


EXISTING OUT BUILDING
GROUND FLOOR PLAN
SCALE 1:100

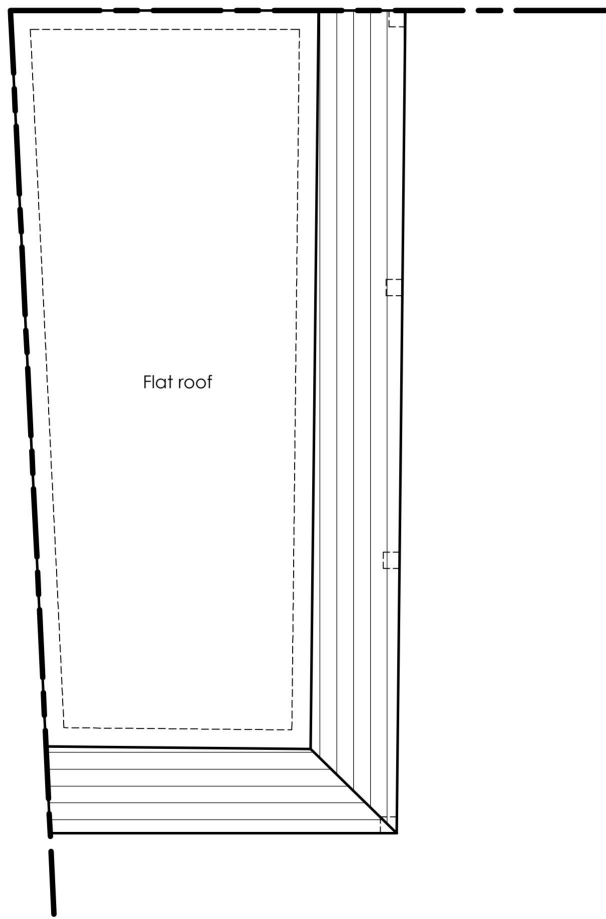


EXISTING OUT BUILDING
ROOF PLAN
SCALE 1:100

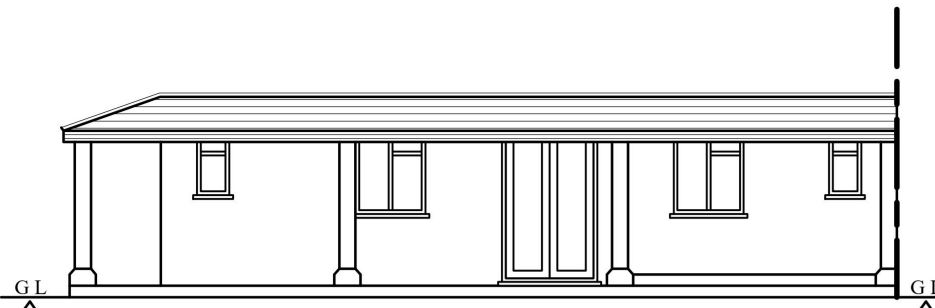


EXISTING FRONT ELEVATION
SCALE 1:100

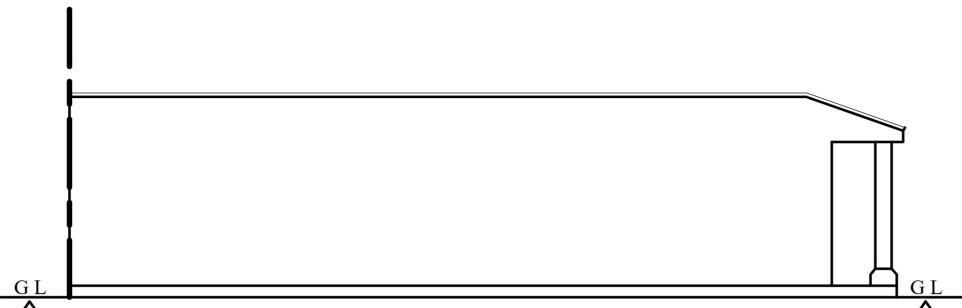


EXISTING REAR ELEVATION
SCALE 1:100

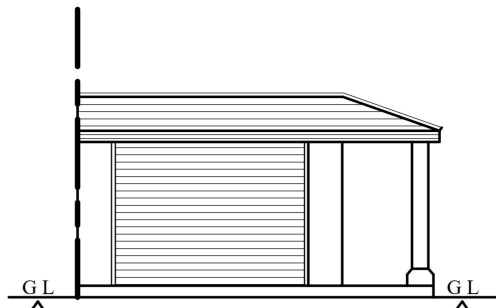

EXISTING SIDE ELEVATION
SCALE 1:100

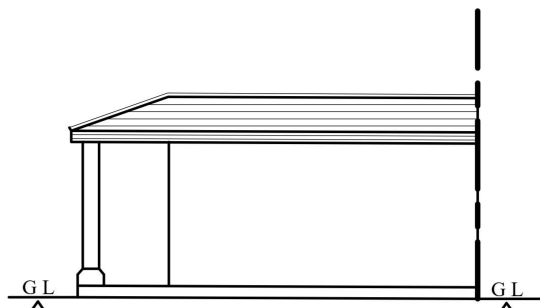


EXISTING SIDE ELEVATION
SCALE 1:100

 


Note :

1. This drawing is for planning purpose only.
2. All dimensions to be checked on site prior to commencement of work.
3. All works to be carried with all relevant local authority approvals and to the satisfaction of the building control inspector. Existing structure to be opened for inspection if required.
4. All materials (brick work, tiles, windows, guttering & down pipes etc.) to match existing building


Project Address	Drawn	Project Date
20 Weald Way, Romford, Essex RM7 9PD	SIM	06/07/2023
Drawing Title	Revision	Revision Date
Existing Plan & Elevations	-	-
Drawing No.	Scale	
EP/RM7 9PD/001	SCALE:1:100@A2	

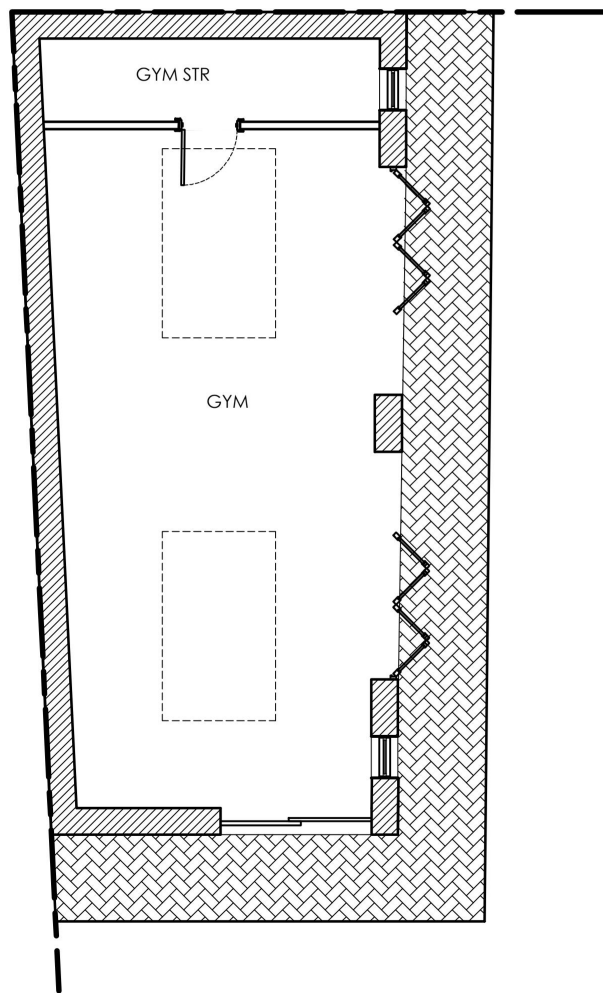


PROPOSED OUT BUILDING
GROUND FLOOR PLAN
SCALE 1:100

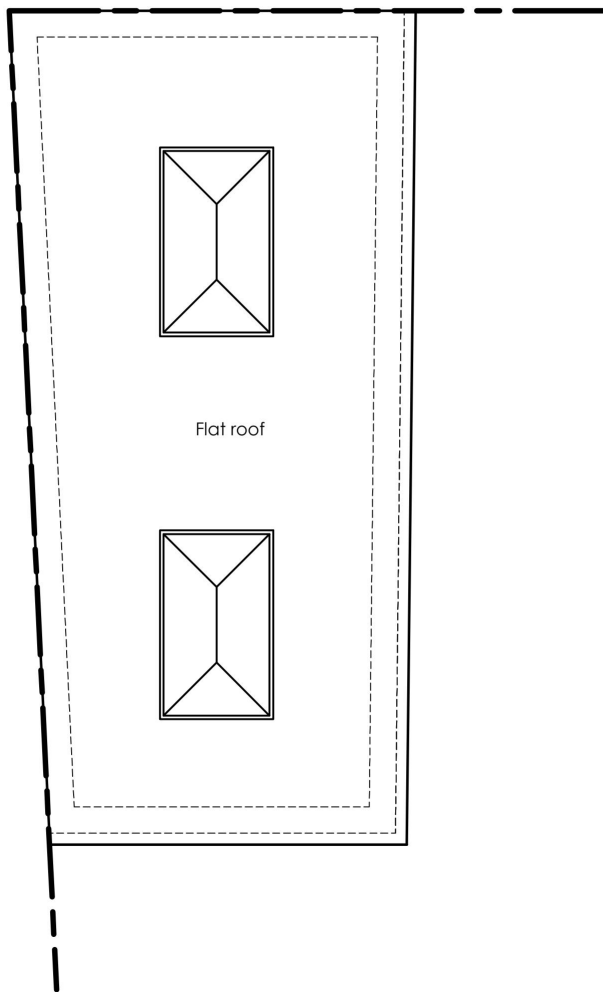


PROPOSED OUT BUILDING
ROOF PLAN
SCALE 1:100

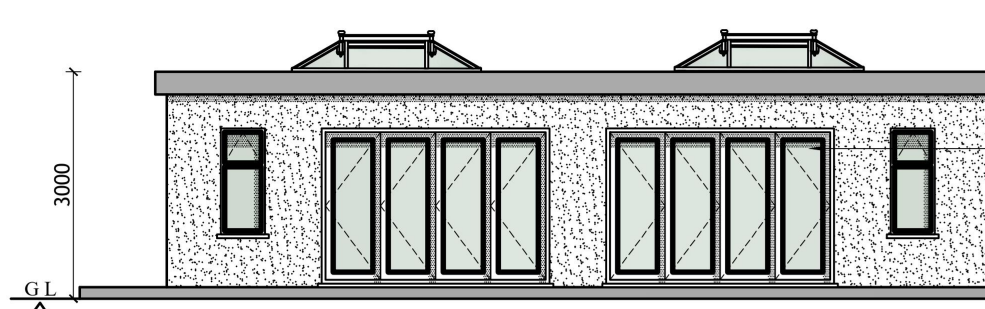


PROPOSED FRONT ELEVATION
SCALE 1:100

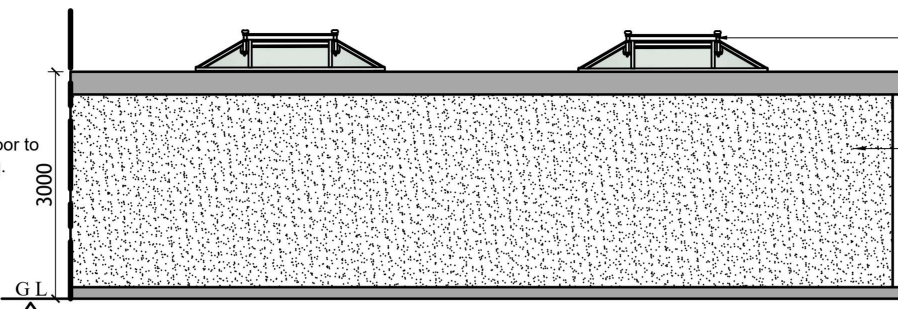


PROPOSED REAR ELEVATION
SCALE 1:100

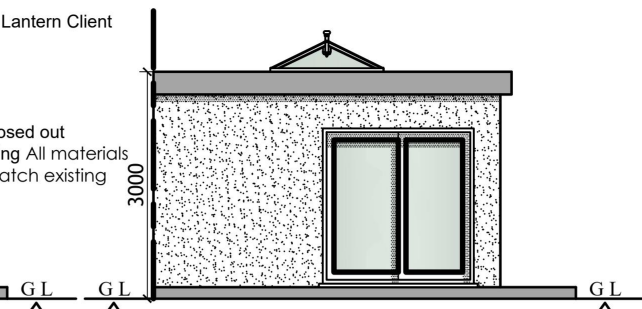

PROPOSED SIDE ELEVATION
SCALE 1:100

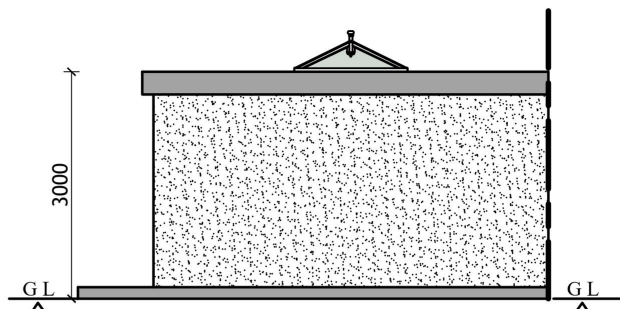

PROPOSED SIDE ELEVATION
SCALE 1:100

 

Note :

1. This drawing is for planning purpose only.
2. All dimensions to be checked on site prior to commencement of work.
3. All works to be carried with all relevant local authority approvals and to the satisfaction of the building control inspector. Existing structure to be opened for inspection if required.
4. All materials (brick work, tiles, windows, guttering & down pipes etc.) to match existing building

Project Address	Drawn	Project Date
20 Weald Way, Romford, Essex RM7 9PD	SIM	06/07/2023
Drawing Title	Revision	Revision Date
Proposed Plan & Elevations Proposed out-building / Gym	-	-
Drawing No.	Scale	
PP/RM7 9PD/001	SCALE:1:100@A2	