


FRONT ELEVATION

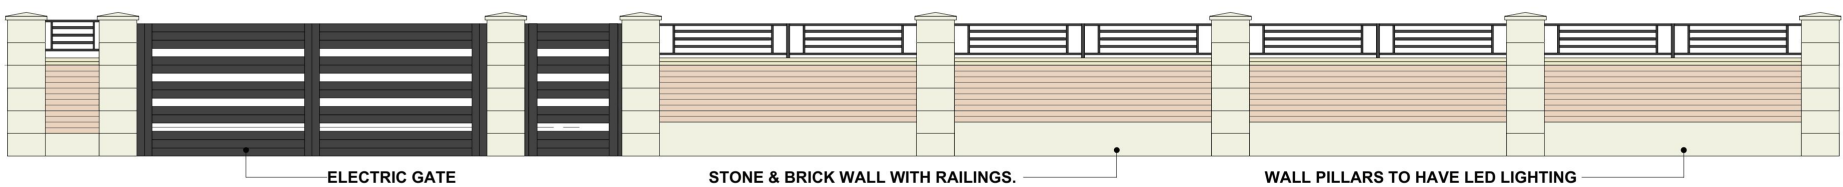


REAR ELEVATION



SIDE ELEVATION 1



SIDE ELEVATION 2

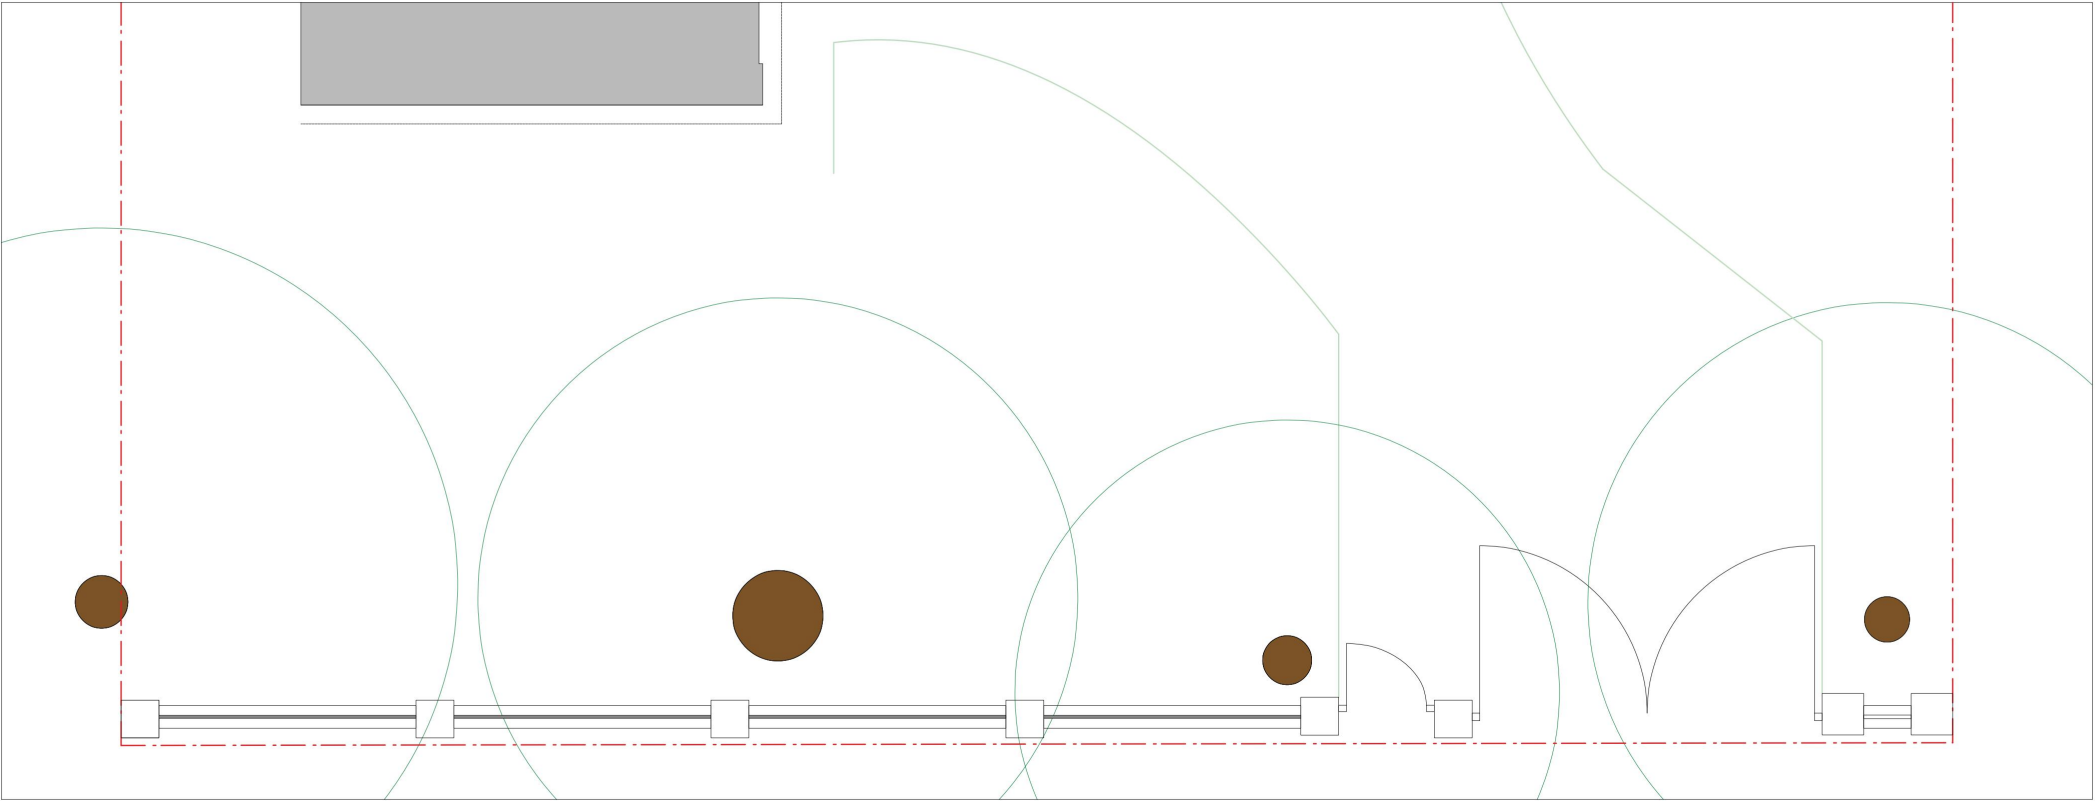

PROPOSED PLAN (GARDEN WALL)



Rev	Date	Amendment
FPAD FIRBANK PARTNERSHIP ARCHITECTURAL DESIGN		
1. This drawing remains copyright of Firbank Partnership Architectural Design and may not be reproduced or copied without consent in writing. 2. For construction purposes only: do not scale all dimensions shall be checked prior to fabrication / commencement. 3. If in doubt, ask. 4. Any discrepancies shall be immediately reported to the architect. All work shall be carried out in accordance with the latest edition of Building Regulations / British Standards / Codes of Practice. 5. All electrical and gas works shall be carried out by qualified persons and in accordance with IEE, GasSafe and Part P Regulations as necessary. 6. All roof timbers to be pressure treated with preservative and any cut ends liberally soaked in preservative prior to fixing. 7. ALWAYS CONSULT STRUCTURAL ENGINEERS DRAWINGS FOR CONFIRMATION OF TIMBER, STEEL, CONCRETE AND ALL STRUCTURAL ELEMENTS.		
Project Alterations & Extensions To Existing Dwelling At 14 Woodlands Ave, Hornchurch, RM11 2QU		
Drawing Title New Front Garden Wall (Proposed Drawings)		
Date 16.05.2023	Scale 1:100 @A3	Dwg No. 0423(HH)11
		Rev. -