




Existing Front Elevation

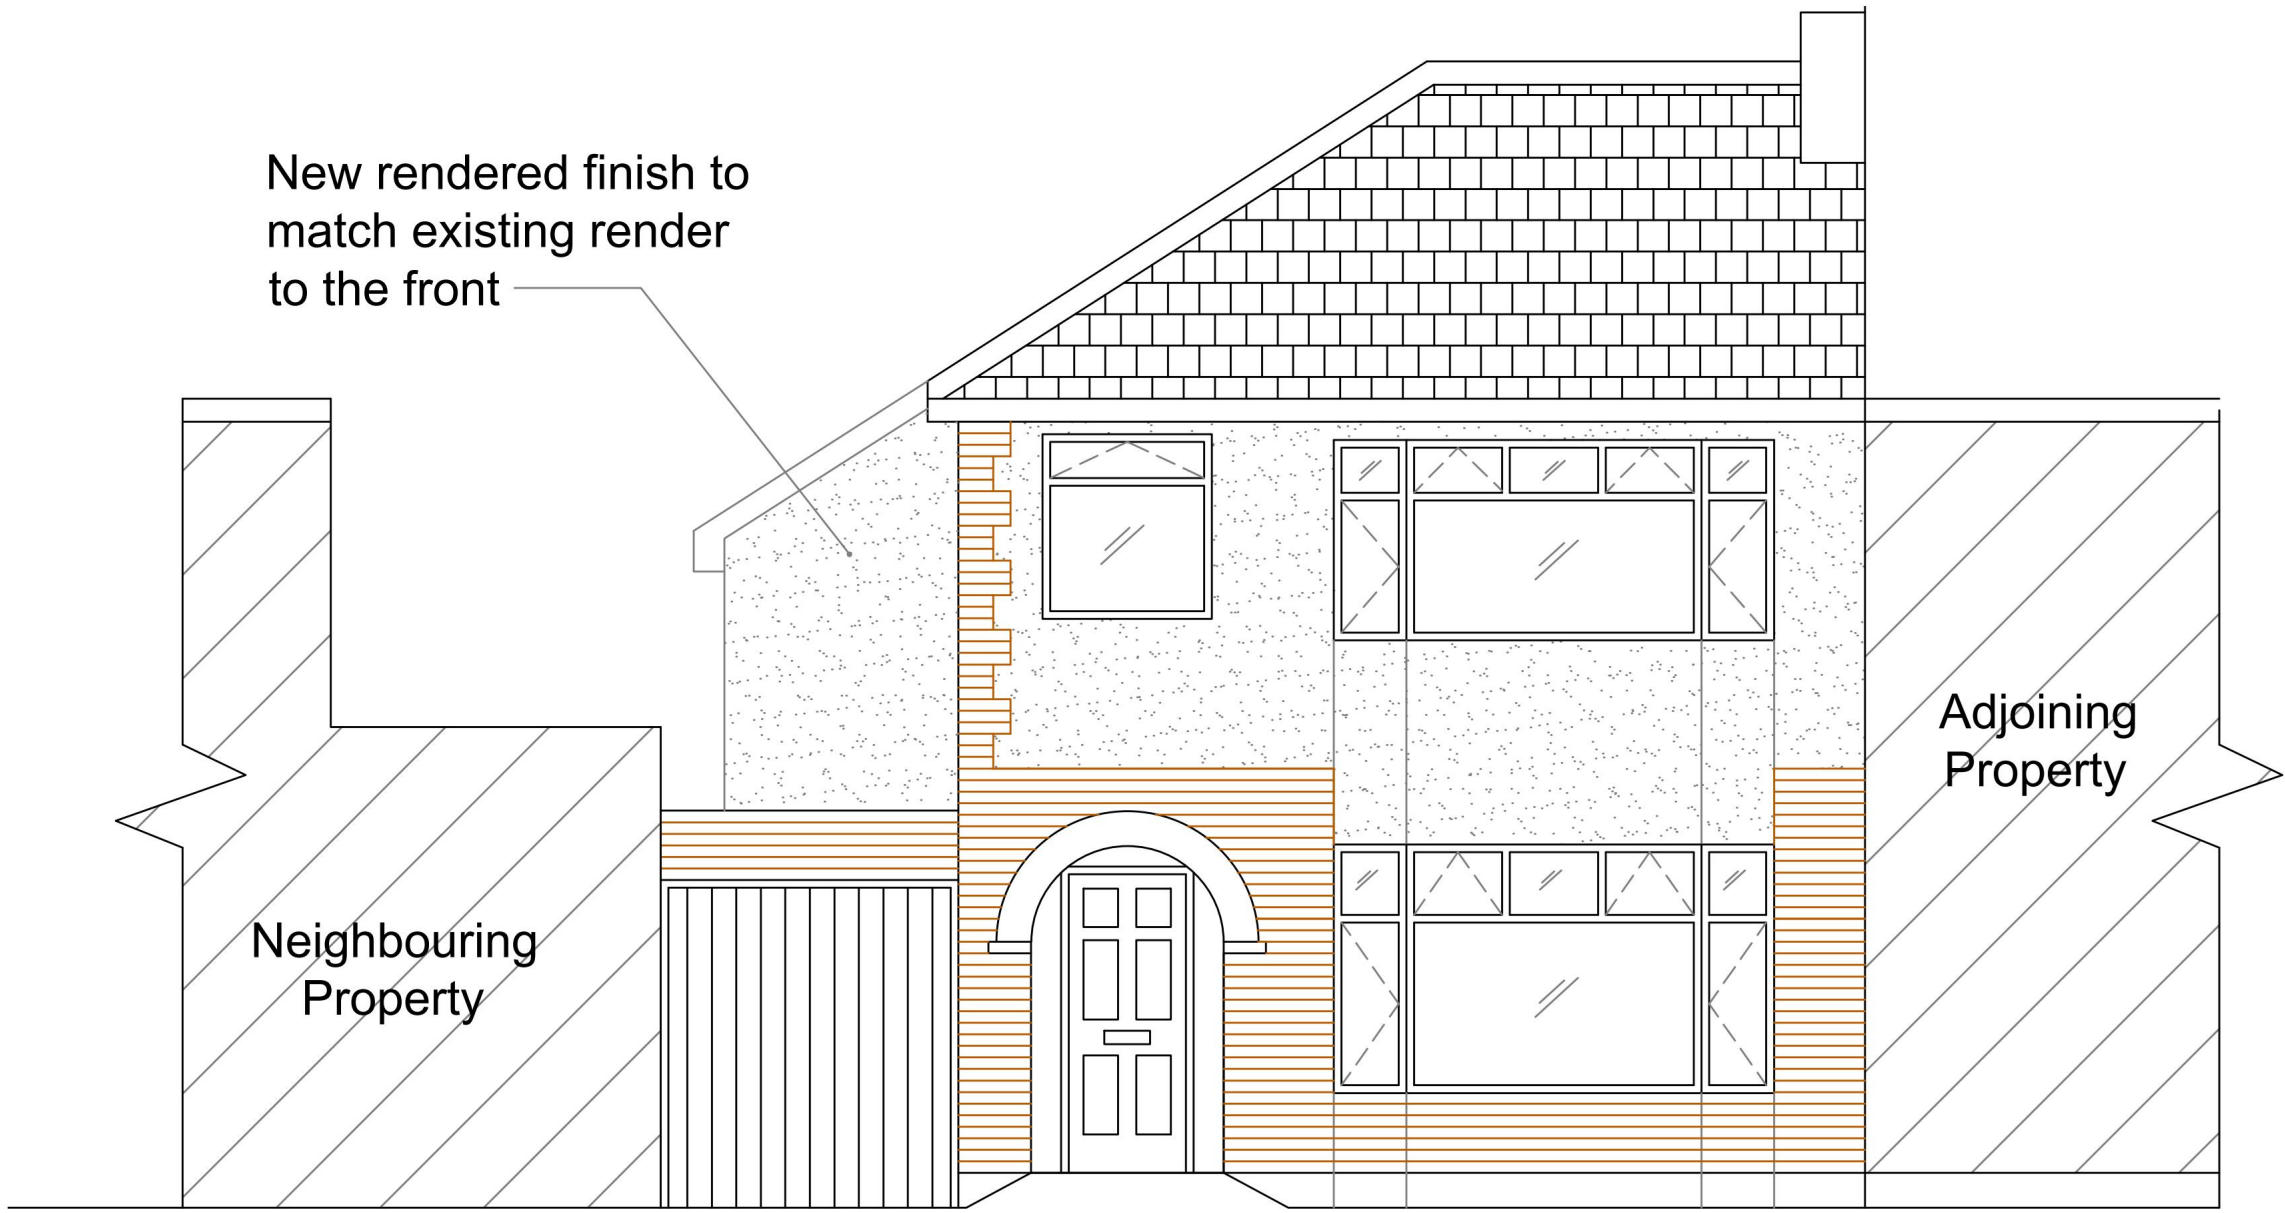


Proposed Front Elevation




Existing Rear Elevation



Proposed Rear Elevation

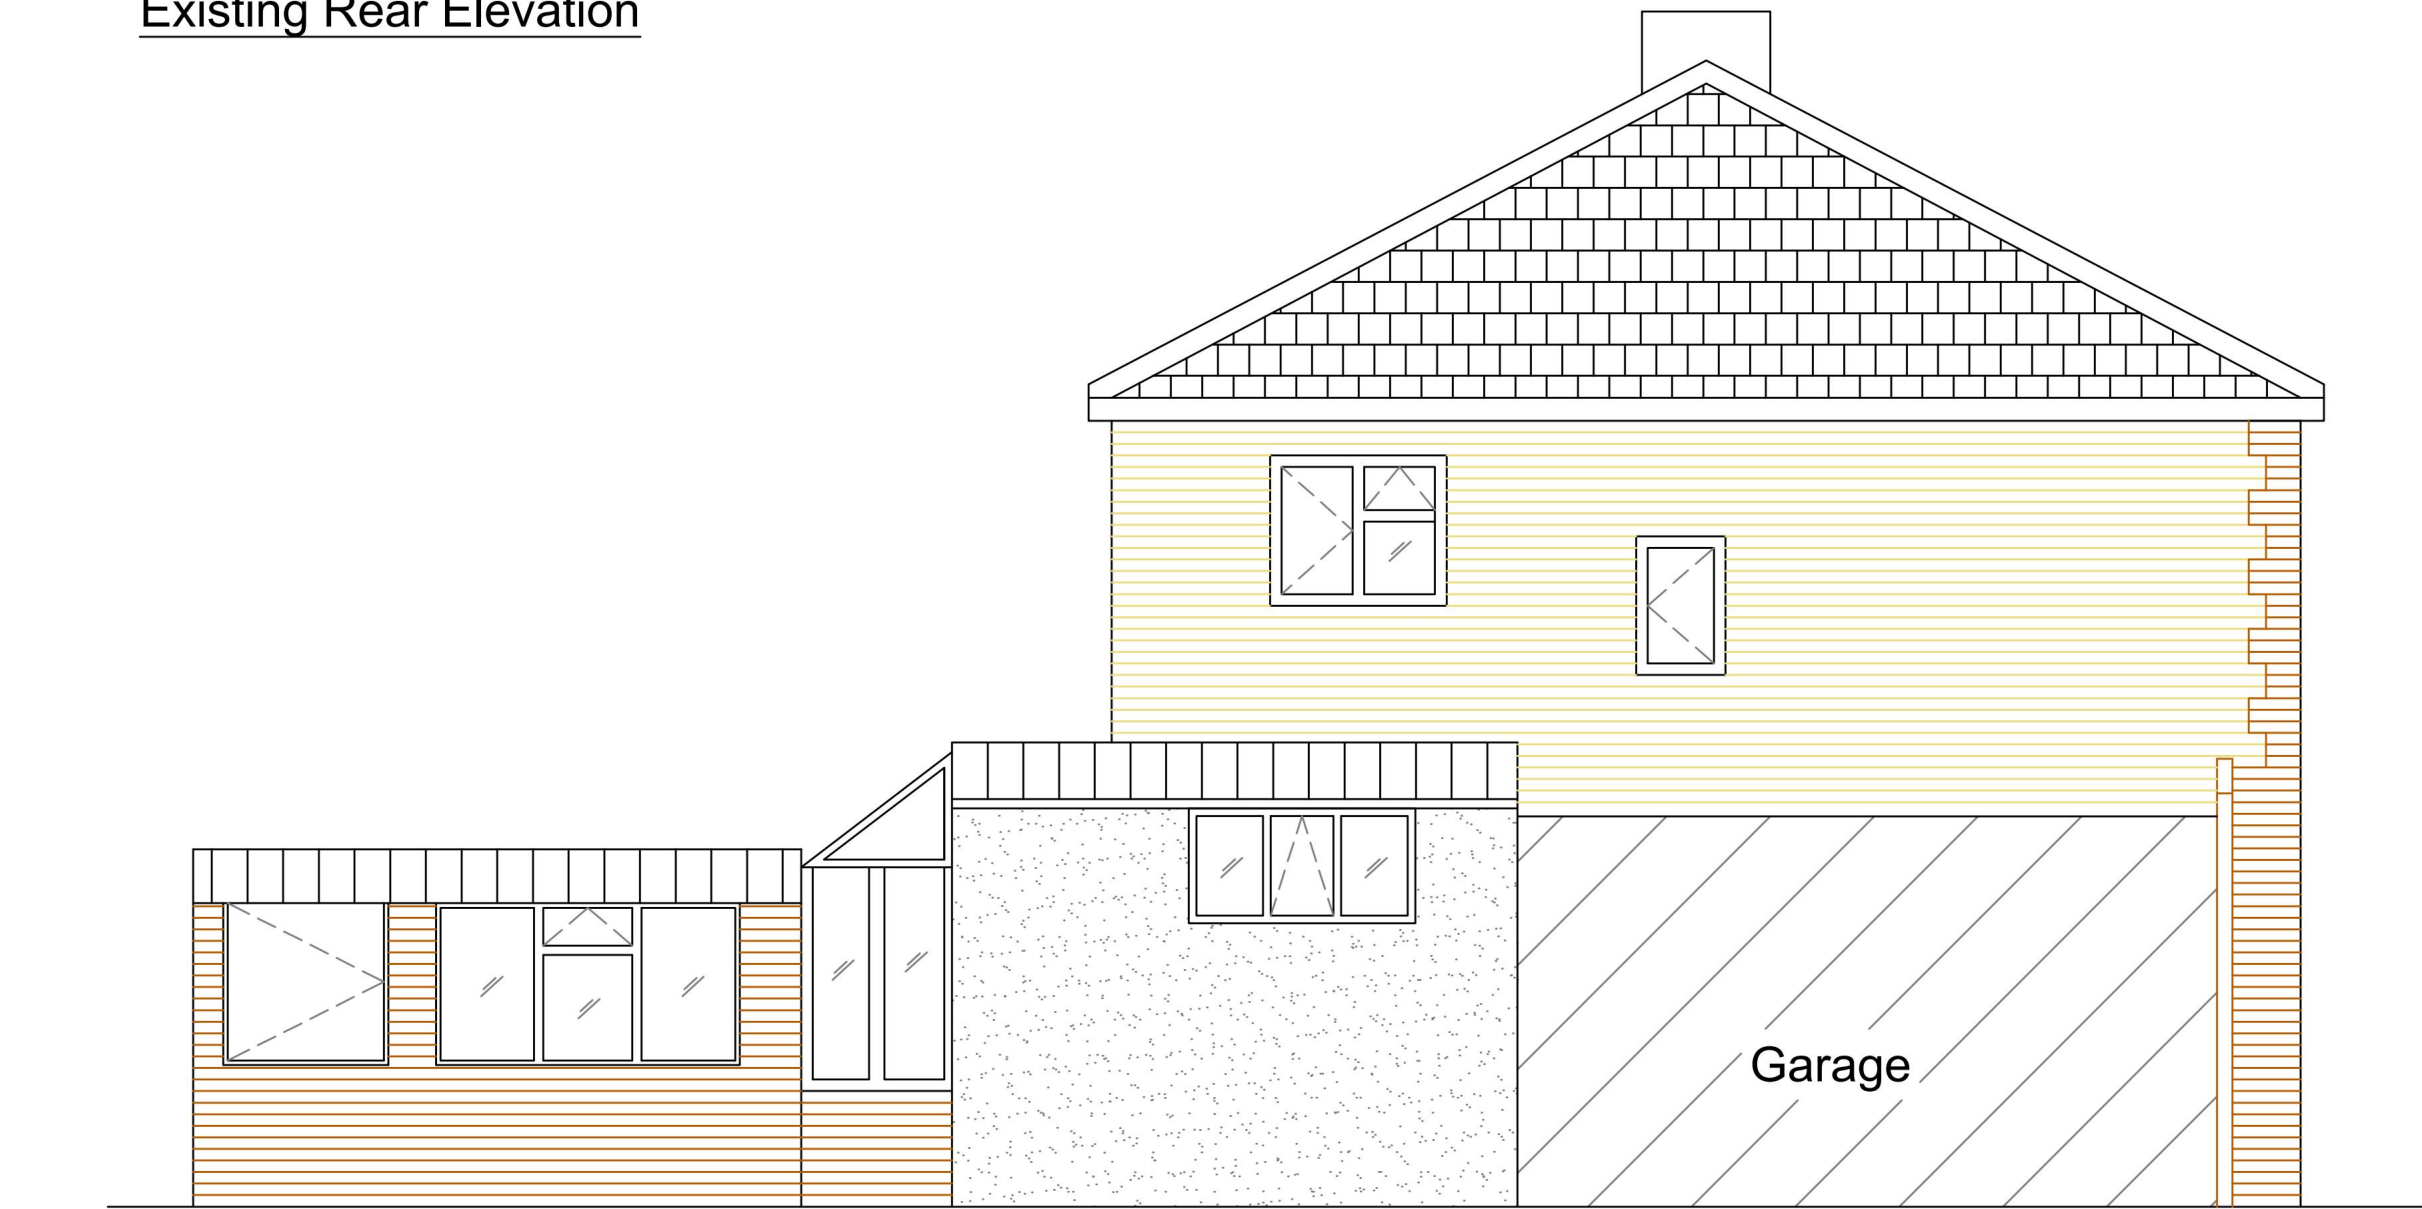


Existing Side Elevation

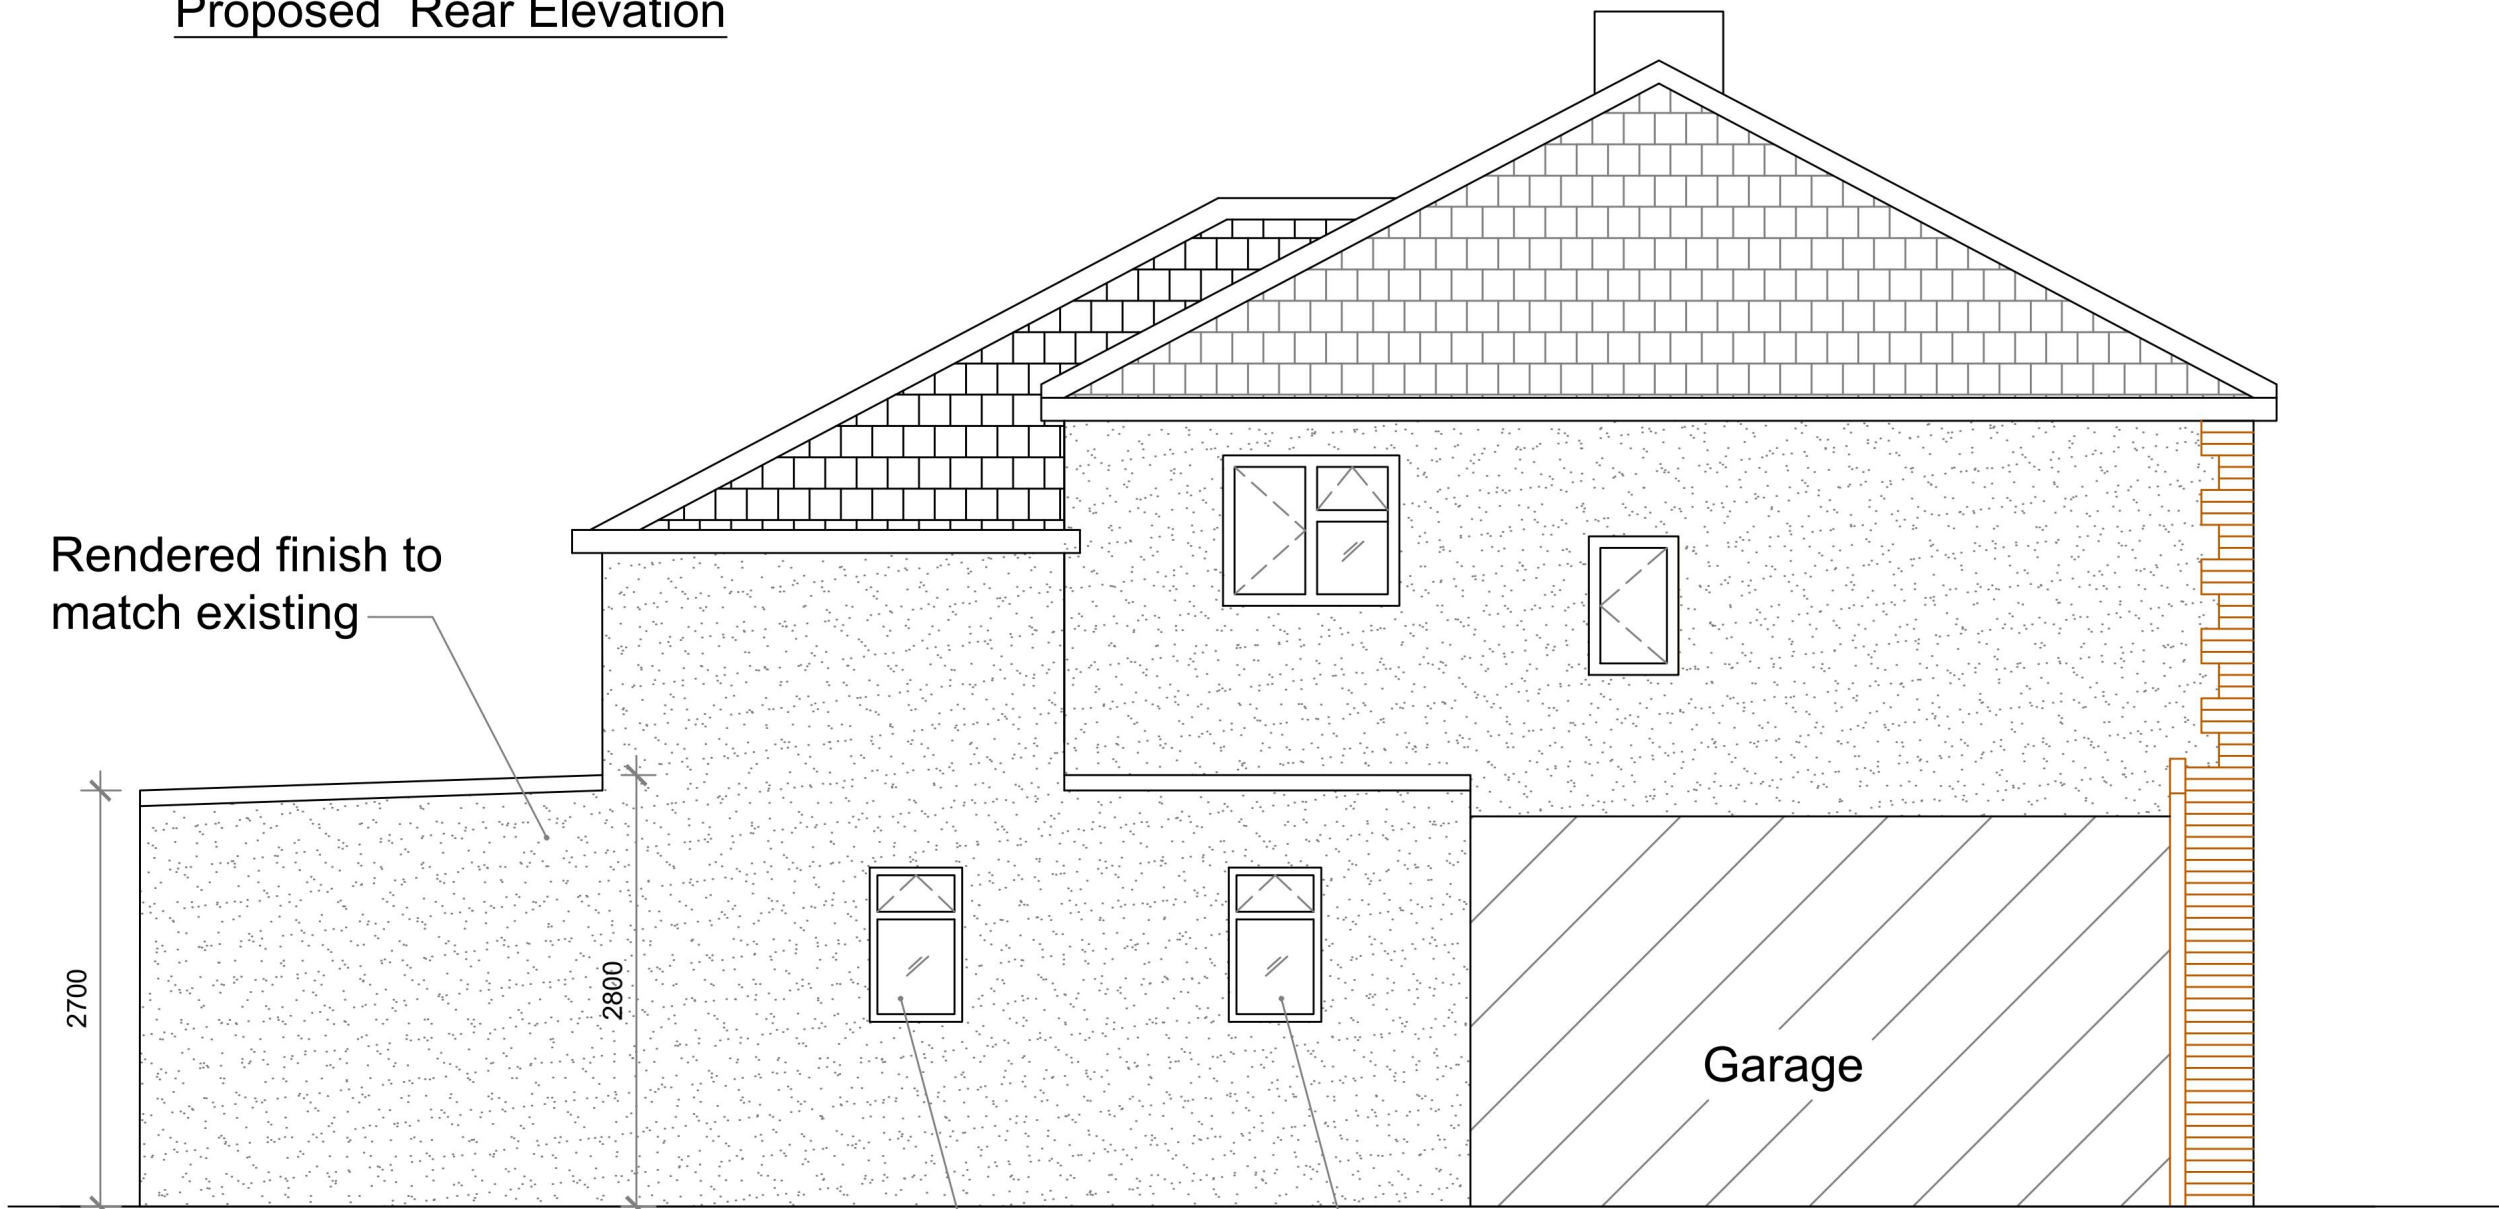

Proposed Side Elevation



All dimensions to be verified on site by Main Contractor before the start of any shop drawings or work whatsoever either on their own behalf or that of sub-contractors.
Report any discrepancies to the Contract Administrator at once.
This drawing is to be read with all relevant Architect's and Engineer's drawings and other relevant information.

LEGEND: DO NOT SCALE

 

Revision:	Date:	Description:	Drw:	Chk:
Project:	33 Suttons Avenue Hornchurch Essex RM12 4NP			
Drawing Title:	Existing & Proposed Elevations			
Client:	Joe & Sam Tizard			
Drawn:	Checked:	Date:	Scale:	Paper Size:
JT	JT	Aug 23	1:50	A1
Job No.:	Dwg No.:	Stage:	Revision:	
SA01	201	PLANNING	-	

LEGEND: DO NOT SCALE

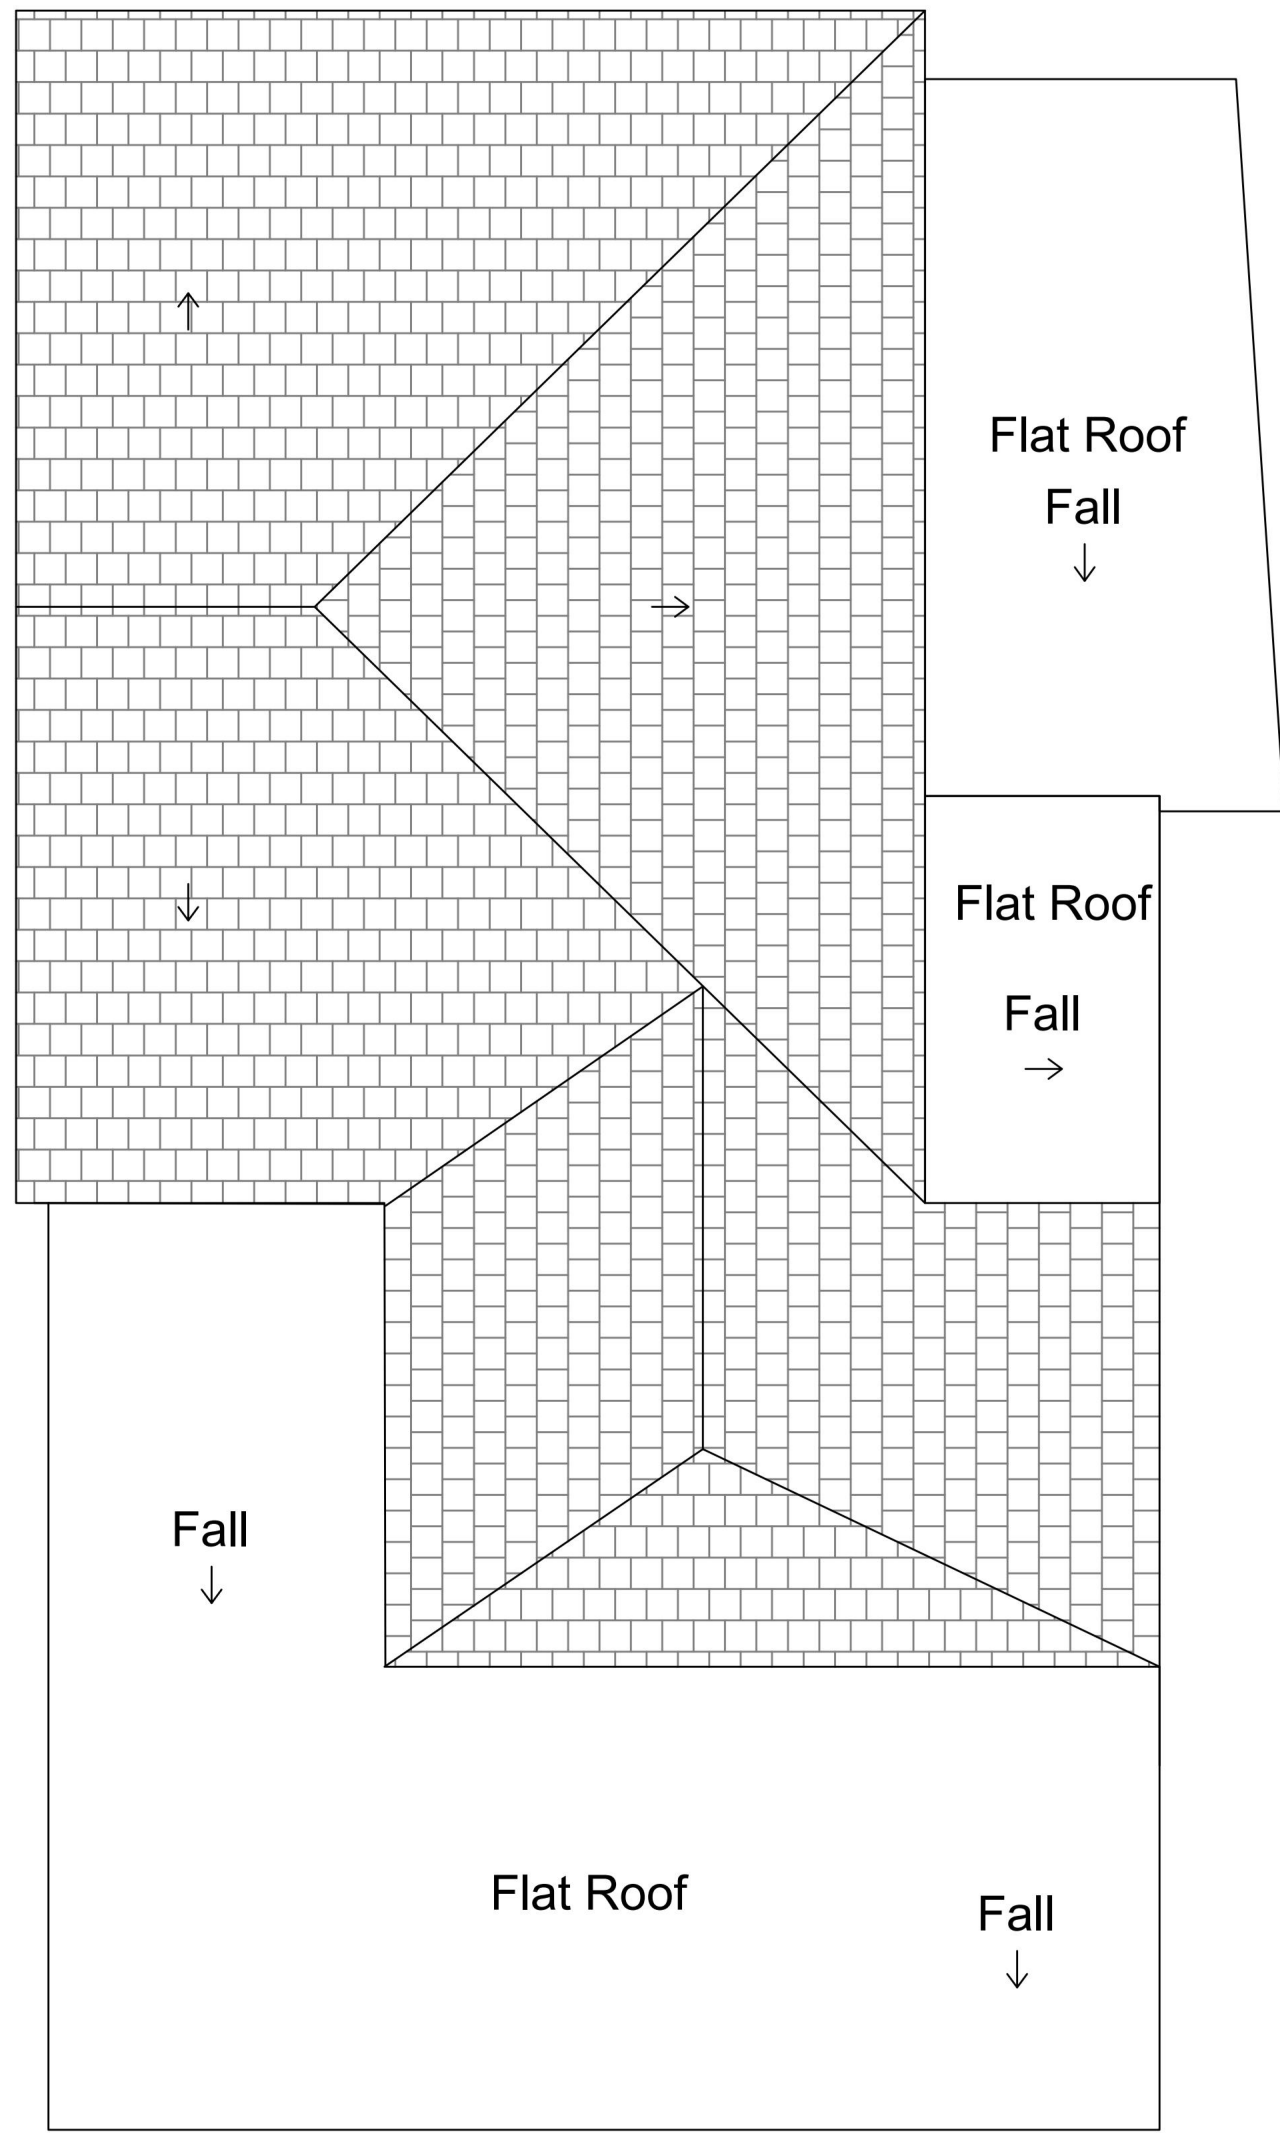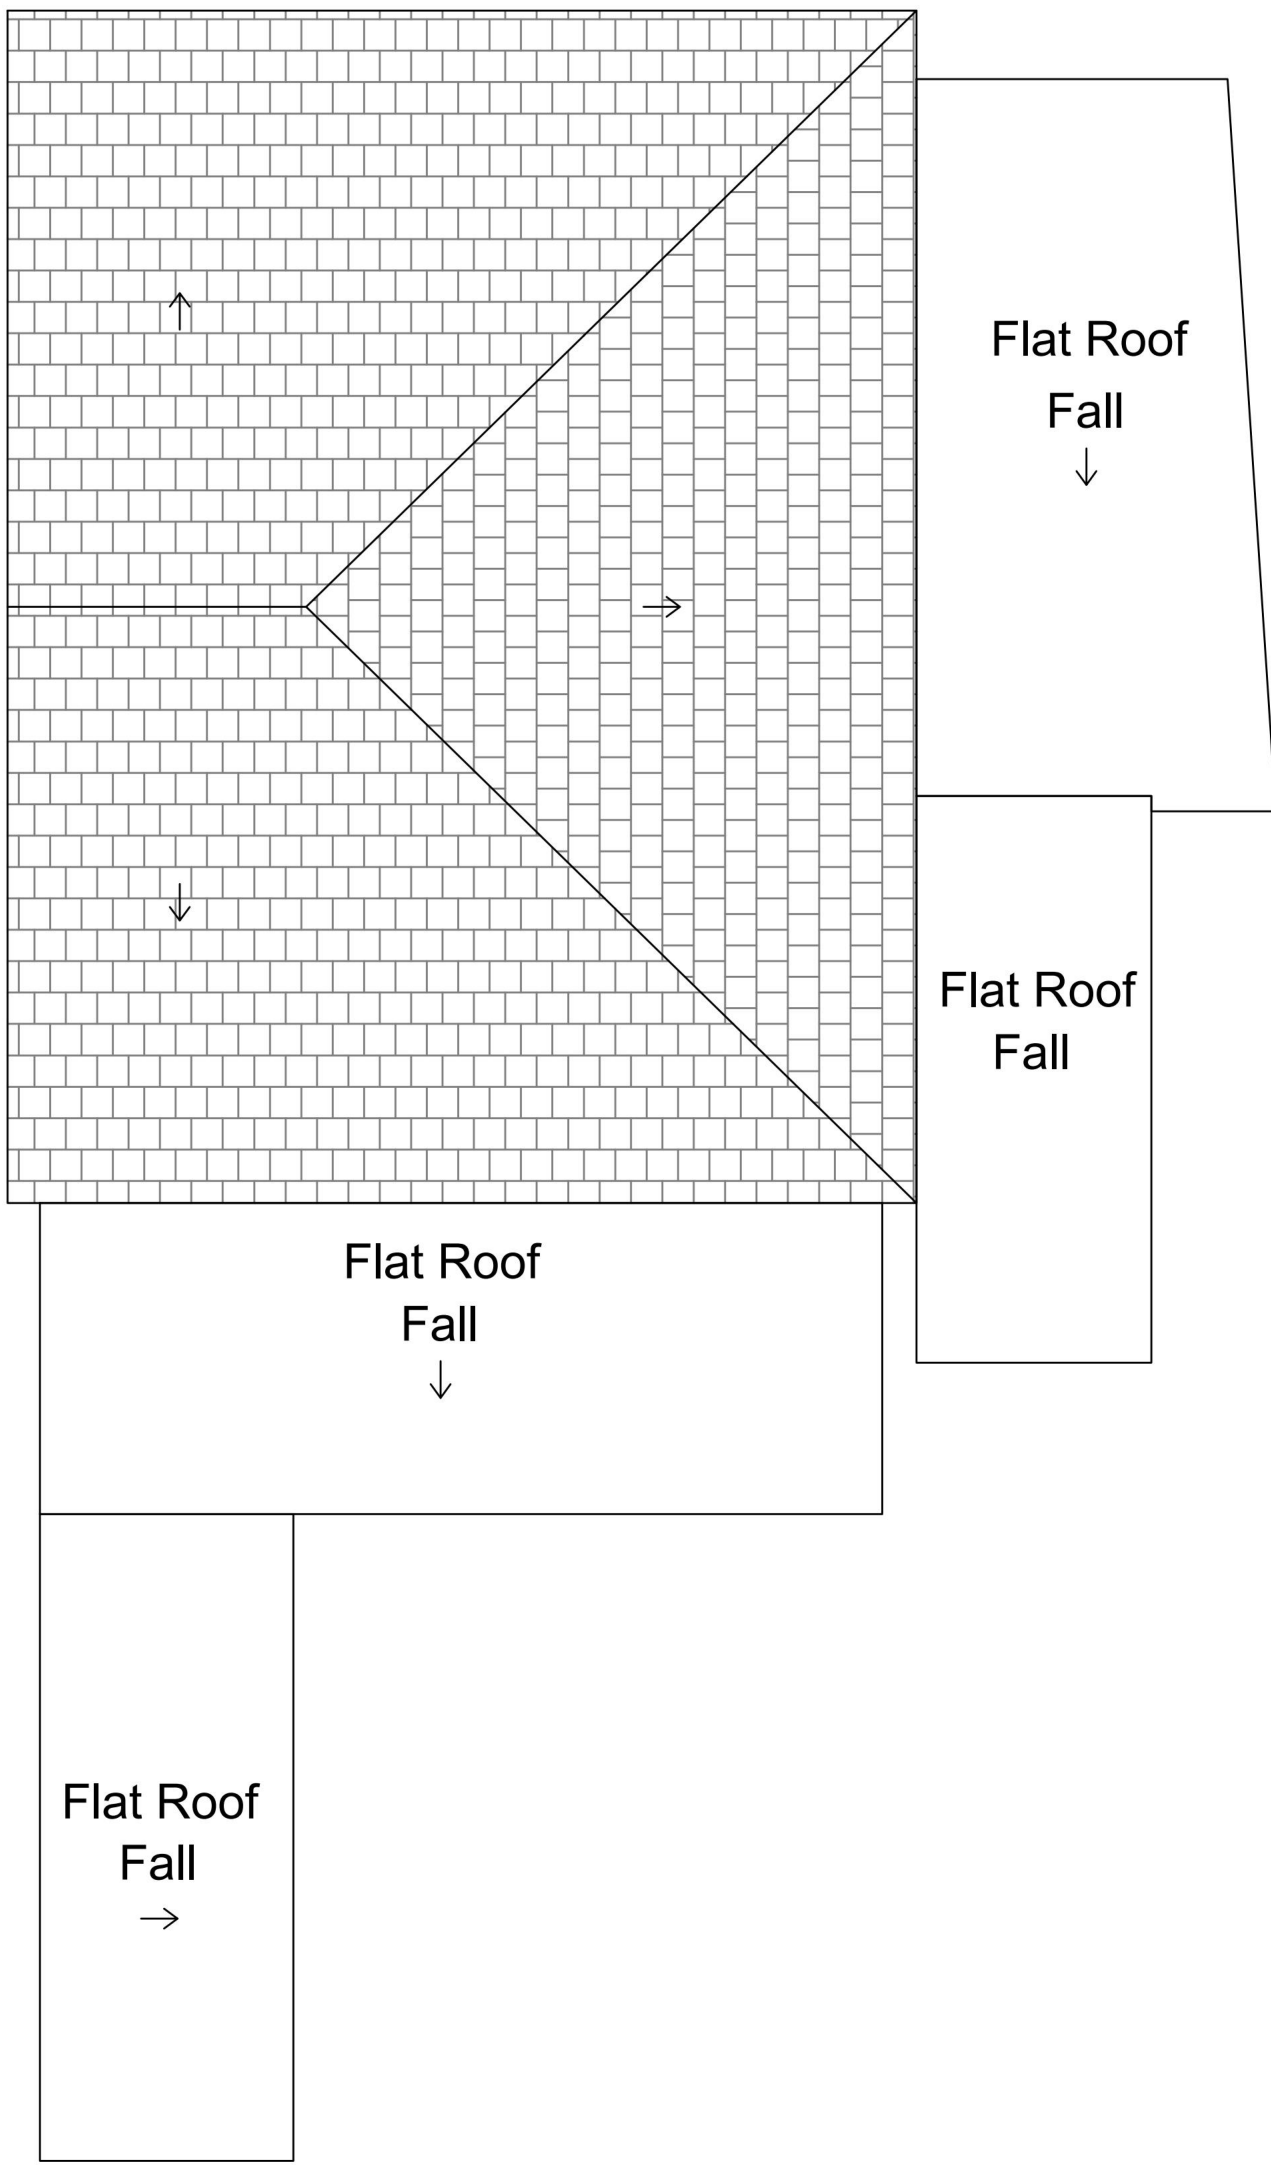

Revision:	Date:	Description:	Dwr:	Chk:
-----------	-------	--------------	------	------


Project: 33 Suttons Avenue
Hornchurch
Essex
RM12 4NP

Drawing Title: Existing & Proposed Roof Layout

Client: Joe & Sam Tizard

Drawn:	Checked:	Date:	Scale:	Paper Size:
JT	JT	July 23	1:50	A1

Job No.:	Dwg No.:	Stage:	Revision:
SA01	202	PLANNING	-

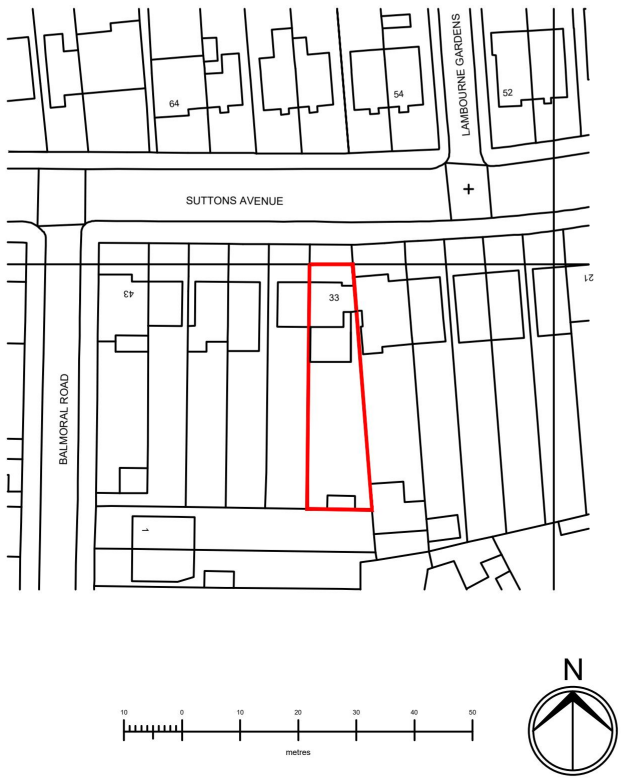

All dimensions to be verified on site by Main Contractor before the start of any shop drawings or work whatsoever either on their own behalf or that of sub-contractors.

Report any discrepancies to the Contract Administrator at once.

This drawing is to be read with all relevant Architect's and Engineer's drawings and other relevant information.

LEGEND: DO NOT SCALE

Revision	Date	Description	Drawn	Checked
Project: 33 Suttons Avenue Hornchurch Essex RM12 4NP				
Drawing Title: Site Plan & Site Location Plan				
Client: Joe & Sam Tizard				
Drawn:	Checked:	Date:	Scale:	Paper Size:
JT	JT	Aug 23	AS DWG	A3
Job No.:	Dwg No.:	Stage:	Revision:	
SA01	100	PLANNING	-	