



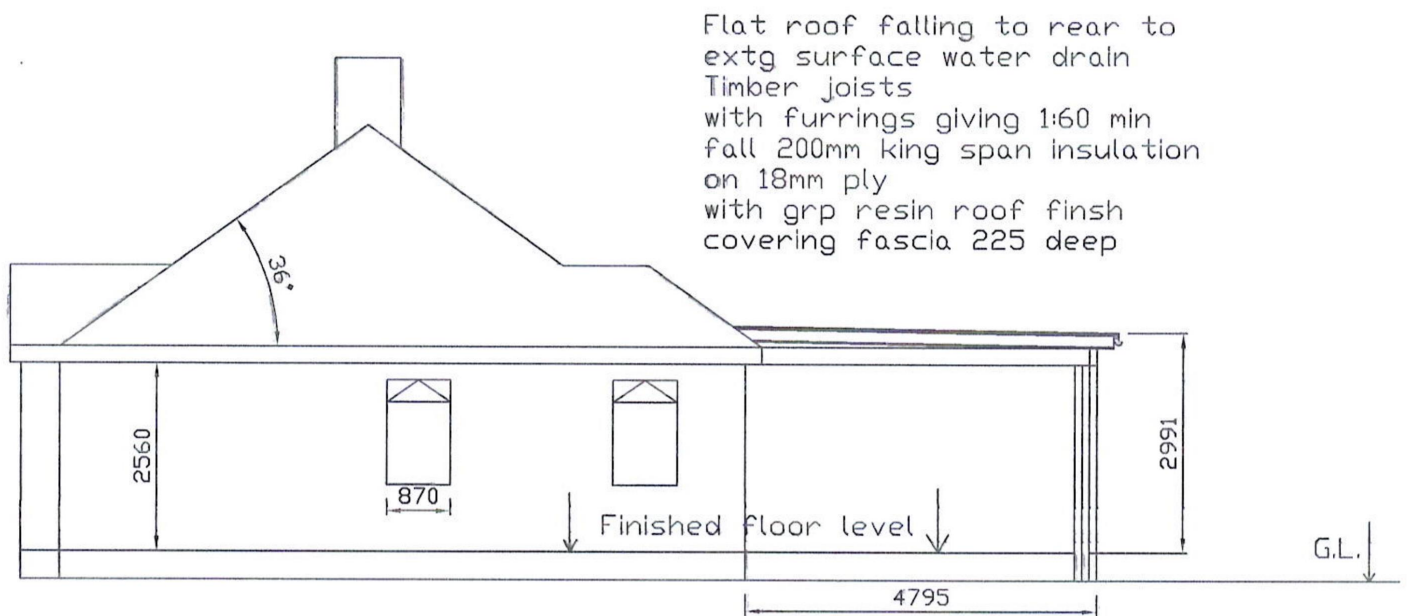


Extg side view of
288 Southend Arterial Road rendered
with existing clear glazed windows

Proposed extension face
brickwork red multicolour
SCALE 1:100

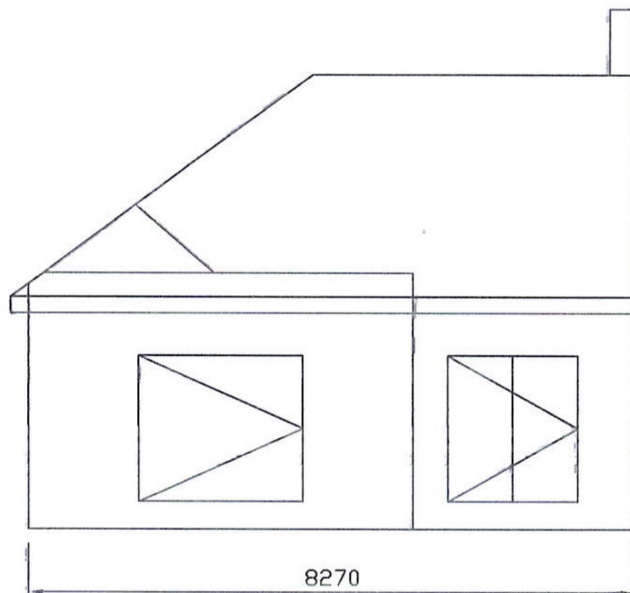

No openings in proposed west elevation

Fascia boards black painted
timber with black pvc
guttering

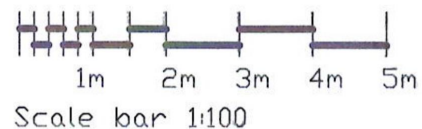

Proposed rear extension view of 288
Arterial Road RM11 2SG Extension to be
face brickwork all round Forterra Clumber
red mixture wire cut facing brick EAN
505759001672. Scale 1:100 with white upvc
patio door a.b.d