


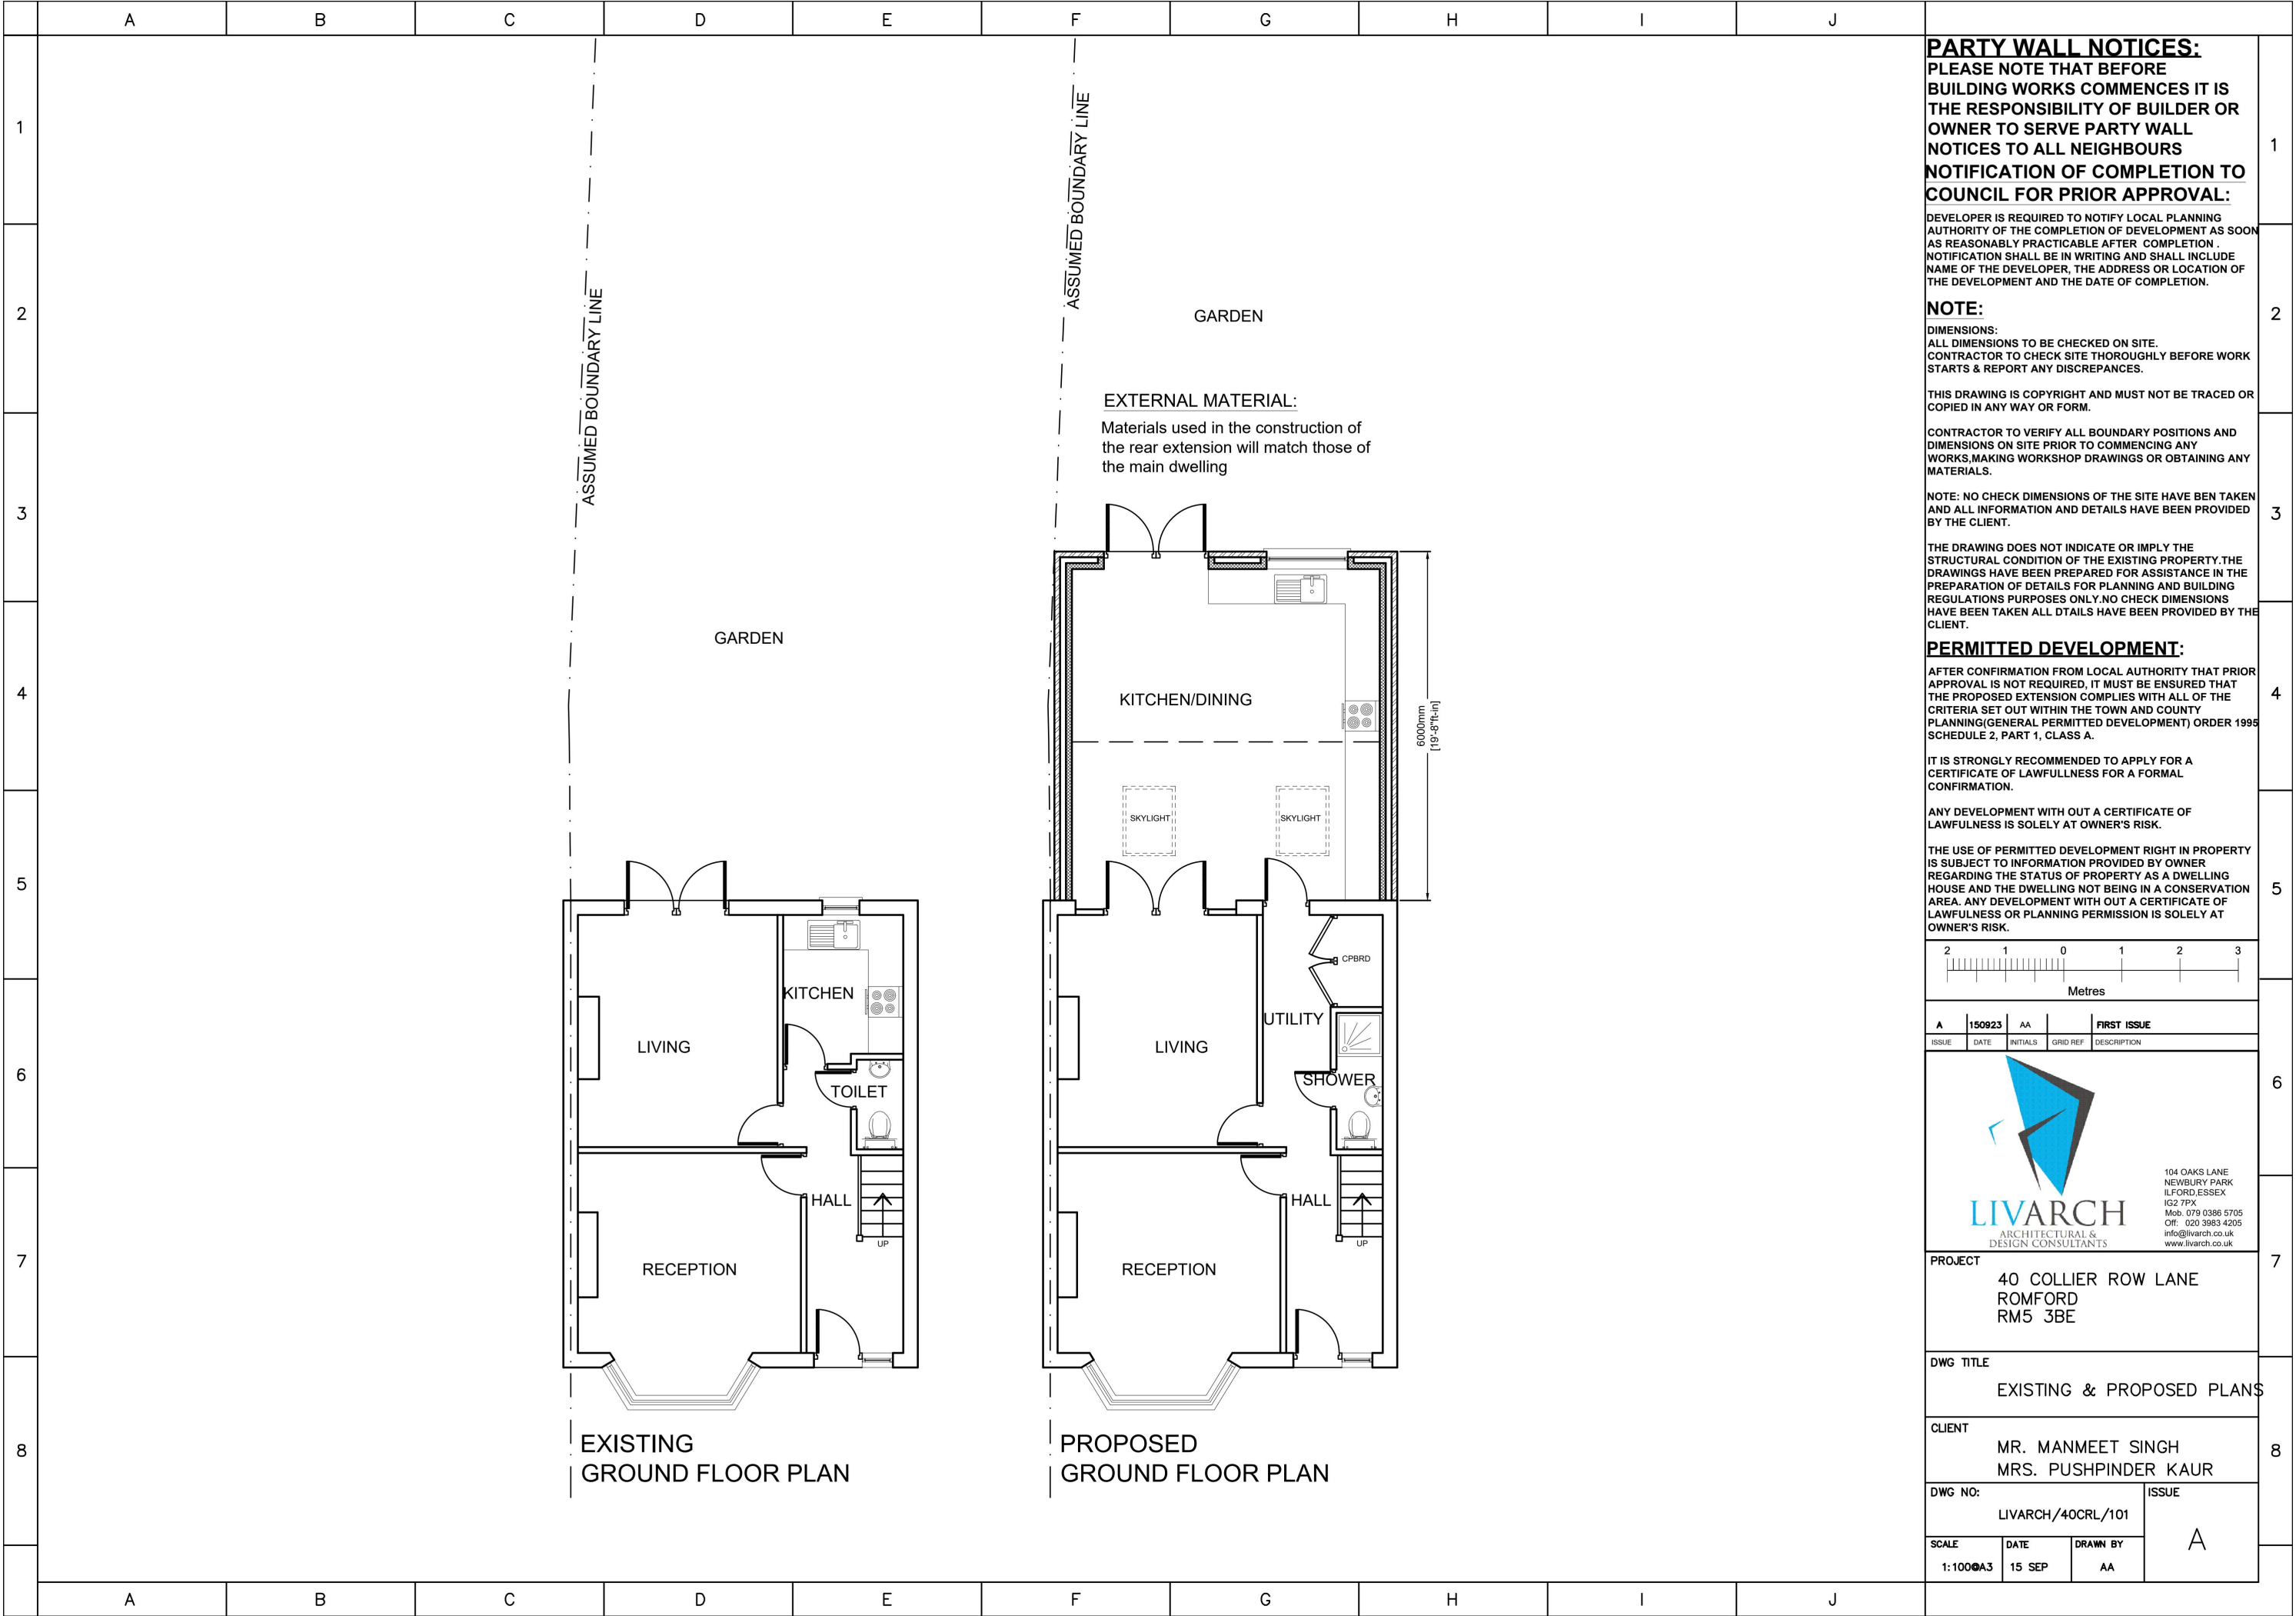

PARTY WALL NOTICES:
PLEASE NOTE THAT BEFORE BUILDING WORKS COMMENCES IT IS THE RESPONSIBILITY OF BUILDER OR OWNER TO SERVE PARTY WALL NOTICES TO ALL NEIGHBOURS

NOTIFICATION OF COMPLETION TO COUNCIL FOR PRIOR APPROVAL:

DEVELOPER IS REQUIRED TO NOTIFY LOCAL PLANNING AUTHORITY OF THE COMPLETION OF DEVELOPMENT AS SOON AS REASONABLY PRACTICABLE AFTER COMPLETION . NOTIFICATION SHALL BE IN WRITING AND SHALL INCLUDE NAME OF THE DEVELOPER, THE ADDRESS OR LOCATION OF THE DEVELOPMENT AND THE DATE OF COMPLETION.

NOTE:
DIMENSIONS:
ALL DIMENSIONS TO BE CHECKED ON SITE.
CONTRACTOR TO CHECK SITE THOROUGHLY BEFORE WORK STARTS & REPORT ANY DISCREPANCIES.

THIS DRAWING IS COPYRIGHT AND MUST NOT BE TRACED OR COPIED IN ANY WAY OR FORM.

CONTRACTOR TO VERIFY ALL BOUNDARY POSITIONS AND DIMENSIONS ON SITE PRIOR TO COMMENCING ANY WORKS, MAKING WORKSHOP DRAWINGS OR OBTAINING ANY MATERIALS.

NOTE: NO CHECK DIMENSIONS OF THE SITE HAVE BEN TAKEN AND ALL INFORMATION AND DETAILS HAVE BEEN PROVIDED BY THE CLIENT.

THE DRAWING DOES NOT INDICATE OR IMPLY THE STRUCTURAL CONDITION OF THE EXISTING PROPERTY. THE DRAWINGS HAVE BEEN PREPARED FOR ASSISTANCE IN THE PREPARATION OF DETAILS FOR PLANNING AND BUILDING REGULATIONS PURPOSES ONLY. NO CHECK DIMENSIONS HAVE BEEN TAKEN ALL DTAILS HAVE BEEN PROVIDED BY THE CLIENT.


PERMITTED DEVELOPMENT:

AFTER CONFIRMATION FROM LOCAL AUTHORITY THAT PRIOR APPROVAL IS NOT REQUIRED, IT MUST BE ENSURED THAT THE PROPOSED EXTENSION COMPLIES WITH ALL OF THE CRITERIA SET OUT WITHIN THE TOWN AND COUNTY PLANNING(GENERAL PERMITTED DEVELOPMENT) ORDER 1995 SCHEDULE 2, PART 1, CLASS A.


IT IS STRONGLY RECOMMENDED TO APPLY FOR A CERTIFICATE OF LAWFULNESS FOR A FORMAL CONFIRMATION.

ANY DEVELOPMENT WITH OUT A CERTIFICATE OF LAWFULNESS IS SOLELY AT OWNER'S RISK.

THE USE OF PERMITTED DEVELOPMENT RIGHT IN PROPERTY IS SUBJECT TO INFORMATION PROVIDED BY OWNER REGARDING THE STATUS OF PROPERTY AS A DWELLING HOUSE AND THE DWELLING NOT BEING IN A CONSERVATION AREA. ANY DEVELOPMENT WITH OUT A CERTIFICATE OF LAWFULNESS OR PLANNING PERMISSION IS SOLELY AT OWNER'S RISK.

 

A	150923	AA		FIRST ISSUE
ISSUE	DATE	INITIALS	GRID REF	DESCRIPTION

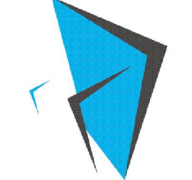

LIVARCH
ARCHITECTURAL &
DESIGN CONSULTANTS

104 OAKS LANE
NEWBURY PARK
ILFORD, ESSEX
IG2 7PX
Mob. 079 0386 5705
Off. 020 3983 4205
info@livarch.co.uk
www.livarch.co.uk

PROJECT
40 COLLIER ROW LANE
ROMFORD
RM5 3BE

DWG TITLE
EXISTING & PROPOSED PLANS

CLIENT
MR. MANMEET SINGH
MRS. PUSHPINDER KAUR

DWG NO: LIVARCH/40CRL/101 **ISSUE**

SCALE 1:100 **DATE** 15 SEP **DRAWN BY** AA **A**



MATERIALS USED IN THE CONSTRUCTION OF THE REAR
EXTENSION WILL MATCH THOSE OF THE MAIN DWELLING

HIGHEST POINT OF EXTENSION TO BE NOT MORE THAN 3.15m FROM NATURAL GROUND LEVEL



<u>PARTY WALL NOTICES:</u> PLEASE NOTE THAT BEFORE BUILDING WORKS COMMENCES IT IS THE RESPONSIBILITY OF BUILDER OR OWNER TO SERVE PARTY WALL NOTICES TO ALL NEIGHBOURS <u>NOTIFICATION OF COMPLETION TO</u> <u>COUNCIL FOR PRIOR APPROVAL:</u>	1
--	---

DEVELOPER IS REQUIRED TO NOTIFY LOCAL PLANNING AUTHORITY OF THE COMPLETION OF DEVELOPMENT AS SOON AS REASONABLY PRACTICABLE AFTER COMPLETION . NOTIFICATION SHALL BE IN WRITING AND SHALL INCLUDE NAME OF THE DEVELOPER, THE ADDRESS OR LOCATION OF THE DEVELOPMENT AND THE DATE OF COMPLETION.

NOTE:

DIMENSIONS:
ALL DIMENSIONS TO BE CHECKED ON SITE.
CONTRACTOR TO CHECK SITE THOROUGHLY BEFORE WORK
STARTS & REPORT ANY DISCREPANCIES.

THIS DRAWING IS COPYRIGHT AND MUST NOT BE TRACED OR
COPIED IN ANY WAY OR FORM.

CONTRACTOR TO VERIFY ALL BOUNDARY POSITIONS AND DIMENSIONS ON SITE PRIOR TO COMMENCING ANY WORKS, MAKING WORKSHOP DRAWINGS OR OBTAINING ANY MATERIALS.

NOTE: NO CHECK DIMENSIONS OF THE SITE HAVE BEN TAKEN
AND ALL INFORMATION AND DETAILS HAVE BEEN PROVIDED
BY THE CLIENT.

THE DRAWING DOES NOT INDICATE OR IMPLY THE STRUCTURAL CONDITION OF THE EXISTING PROPERTY.THE DRAWINGS HAVE BEEN PREPARED FOR ASSISTANCE IN THE PREPARATION OF DETAILS FOR PLANNING AND BUILDING REGULATIONS PURPOSES ONLY.NO CHECK DIMENSIONS HAVE BEEN TAKEN ALL DTAILS HAVE BEEN PROVIDED BY THE CLIENT.


PERMITTED DEVELOPMENT:

4 AFTER CONFIRMATION FROM LOCAL AUTHORITY THAT PRIOR APPROVAL IS NOT REQUIRED, IT MUST BE ENSURED THAT THE PROPOSED EXTENSION COMPLIES WITH ALL OF THE CRITERIA SET OUT WITHIN THE TOWN AND COUNTY PLANNING(GENERAL PERMITTED DEVELOPMENT) ORDER 1995 SCHEDULE 2, PART 1, CLASS A.

IT IS STRONGLY RECOMMENDED TO APPLY FOR A
CERTIFICATE OF LAWFULLNESS FOR A FORMAL
CONFIRMATION.

ANY DEVELOPMENT WITH OUT A CERTIFICATE OF
LAWFULNESS IS SOLELY AT OWNER'S RISK.

THE USE OF PERMITTED DEVELOPMENT RIGHT IN PROPERTY IS SUBJECT TO INFORMATION PROVIDED BY OWNER REGARDING THE STATUS OF PROPERTY AS A DWELLING HOUSE AND THE DWELLING NOT BEING IN A CONSERVATION AREA. ANY DEVELOPMENT WITH OUT A CERTIFICATE OF LAWFULNESS OR PLANNING PERMISSION IS SOLELY AT OWNER'S RISK.

 

A	150923	AA		FIRST ISSUE
ISSUE	DATE	INITIALS	GRID REF	DESCRIPTION



104 OAKS LANE
NEWBURY PARK
ILFORD, ESSEX
IG2 7PX
Mob. 079 0386 5705
Off: 020 3983 4205
info@livarch.co.uk
www.livarch.co.uk

PROJECT	40 COLLIER ROW LANE ROMFORD RM5 3BE
---------	---

DWG TITLE	PROPOSED ELEVATIONS
-----------	---------------------

CLIENT
MR. MANMEET SINGH
MRS. PUSHPINDER KAUR

DWG NO: LIVARCH/40CRL/103

SCALE	DATE	DRAWN BY
1:100@A3	15 SEP	AA

A



PARTY WALL NOTICES:
PLEASE NOTE THAT BEFORE
BUILDING WORKS COMMENCES IT IS
THE RESPONSIBILITY OF BUILDER OR
OWNER TO SERVE PARTY WALL
NOTICES TO ALL NEIGHBOURS
**NOTIFICATION OF COMPLETION TO
COUNCIL FOR PRIOR APPROVAL:**

DEVELOPER IS REQUIRED TO NOTIFY LOCAL PLANNING
AUTHORITY OF THE COMPLETION OF DEVELOPMENT AS SOON
AS REASONABLY PRACTICABLE AFTER COMPLETION.
NOTIFICATION SHALL BE IN WRITING AND SHALL INCLUDE
NAME OF THE DEVELOPER, THE ADDRESS OR LOCATION OF
THE DEVELOPMENT AND THE DATE OF COMPLETION.

NOTE:

DIMENSIONS:
ALL DIMENSIONS TO BE CHECKED ON SITE.
CONTRACTOR TO CHECK SITE THOROUGHLY BEFORE WORK
STARTS & REPORT ANY DISCREPANCIES.

THIS DRAWING IS COPYRIGHT AND MUST NOT BE TRACED OR
COPIED IN ANY WAY OR FORM.

CONTRACTOR TO VERIFY ALL BOUNDARY POSITIONS AND
DIMENSIONS ON SITE PRIOR TO COMMENCING ANY
WORKS, MAKING WORKSHOP DRAWINGS OR OBTAINING ANY
MATERIALS.

NOTE: NO CHECK DIMENSIONS OF THE SITE HAVE BEN TAKEN
AND ALL INFORMATION AND DETAILS HAVE BEEN PROVIDED
BY THE CLIENT.

THE DRAWING DOES NOT INDICATE OR IMPLY THE
STRUCTURAL CONDITION OF THE EXISTING PROPERTY. THE
DRAWINGS HAVE BEEN PREPARED FOR ASSISTANCE IN THE
PREPARATION OF DETAILS FOR PLANNING AND BUILDING
REGULATIONS PURPOSES ONLY. NO CHECK DIMENSIONS
HAVE BEEN TAKEN ALL DTAILS HAVE BEEN PROVIDED BY THE
CLIENT.

PERMITTED DEVELOPMENT:

AFTER CONFIRMATION FROM LOCAL AUTHORITY THAT PRIOR
APPROVAL IS NOT REQUIRED, IT MUST BE ENSURED THAT
THE PROPOSED EXTENSION COMPLIES WITH ALL OF THE
CRITERIA SET OUT WITHIN THE TOWN AND COUNTY
PLANNING(GENERAL PERMITTED DEVELOPMENT) ORDER 1995
SCHEDULE 2, PART 1, CLASS A.

IT IS STRONGLY RECOMMENDED TO APPLY FOR A
CERTIFICATE OF LAWFULNESS FOR A FORMAL
CONFIRMATION.

ANY DEVELOPMENT WITH OUT A CERTIFICATE OF
LAWFULNESS IS SOLELY AT OWNER'S RISK.

THE USE OF PERMITTED DEVELOPMENT RIGHT IN PROPERTY
IS SUBJECT TO INFORMATION PROVIDED BY OWNER
REGARDING THE STATUS OF PROPERTY AS A DWELLING
HOUSE AND THE DWELLING NOT BEING IN A CONSERVATION
AREA. ANY DEVELOPMENT WITH OUT A CERTIFICATE OF
LAWFULNESS OR PLANNING PERMISSION IS SOLELY AT
OWNER'S RISK.

A		150923	AA	FIRST ISSUE	
ISSUE	DATE	INITIALS	GRID REF	DESCRIPTION	
 LIVARCH ARCHITECTURAL & DESIGN CONSULTANTS				104 OAKS LANE NEWBURY PARK ILFORD, ESSEX IG2 7PX Mob. 079 0386 5705 Off. 020 3983 4205 info@livarch.co.uk www.livarch.co.uk	
PROJECT		40 COLLIER ROW LANE ROMFORD RM5 3BE			
DWG TITLE		EXISTING SITE PLAN			
CLIENT		MR. MANMEET SINGH MRS. PUSHPINDER KAUR			
DWG NO:		LIVARCH/40CRL/104		ISSUE	
SCALE	DATE	DRAWN BY		A	
1:500@A3	15 SEP	AA			

