

PROPOSED REAR & SIDE EXTENSIONS 81 SUNNYSIDE GARDENS UPMINSTER RM14 3DT



0 20
Metres




Plan Produced for: MR & MRS HUGGINS

Date Produced: 12 Oct 2023


Plan Reference Number: TQRQM232851011256141/Proposed Site Plan

Scale: 1:500 @ A4

PROPOSED REAR & SIDE EXTENSIONS 81 SUNNYSIDE GARDENS
UPMINSTER RM14 3DT

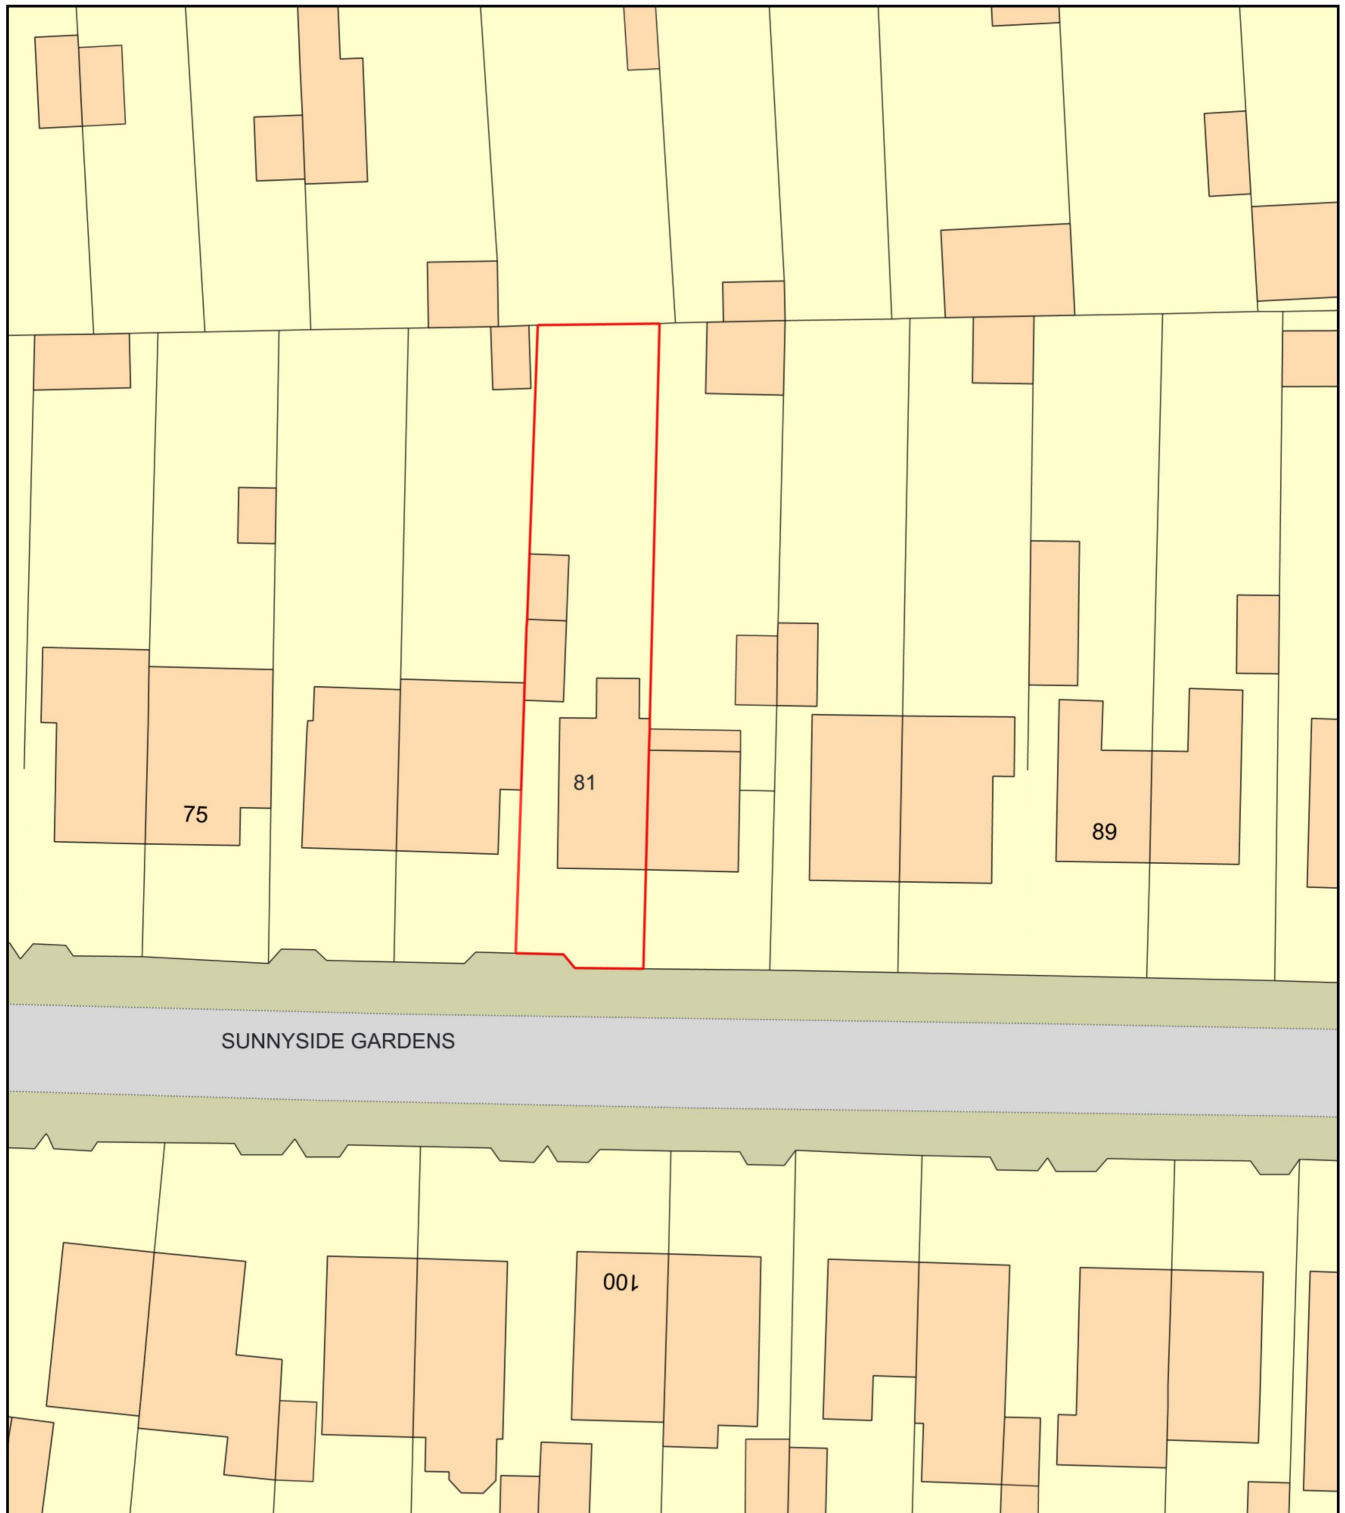

0 20
Metres

 


Plan Produced for: MR & MRS HUGGINS

Date Produced: 12 Oct 2023

Plan Reference Number: TQRQM23285101125614

Scale: 1:500 @ A4

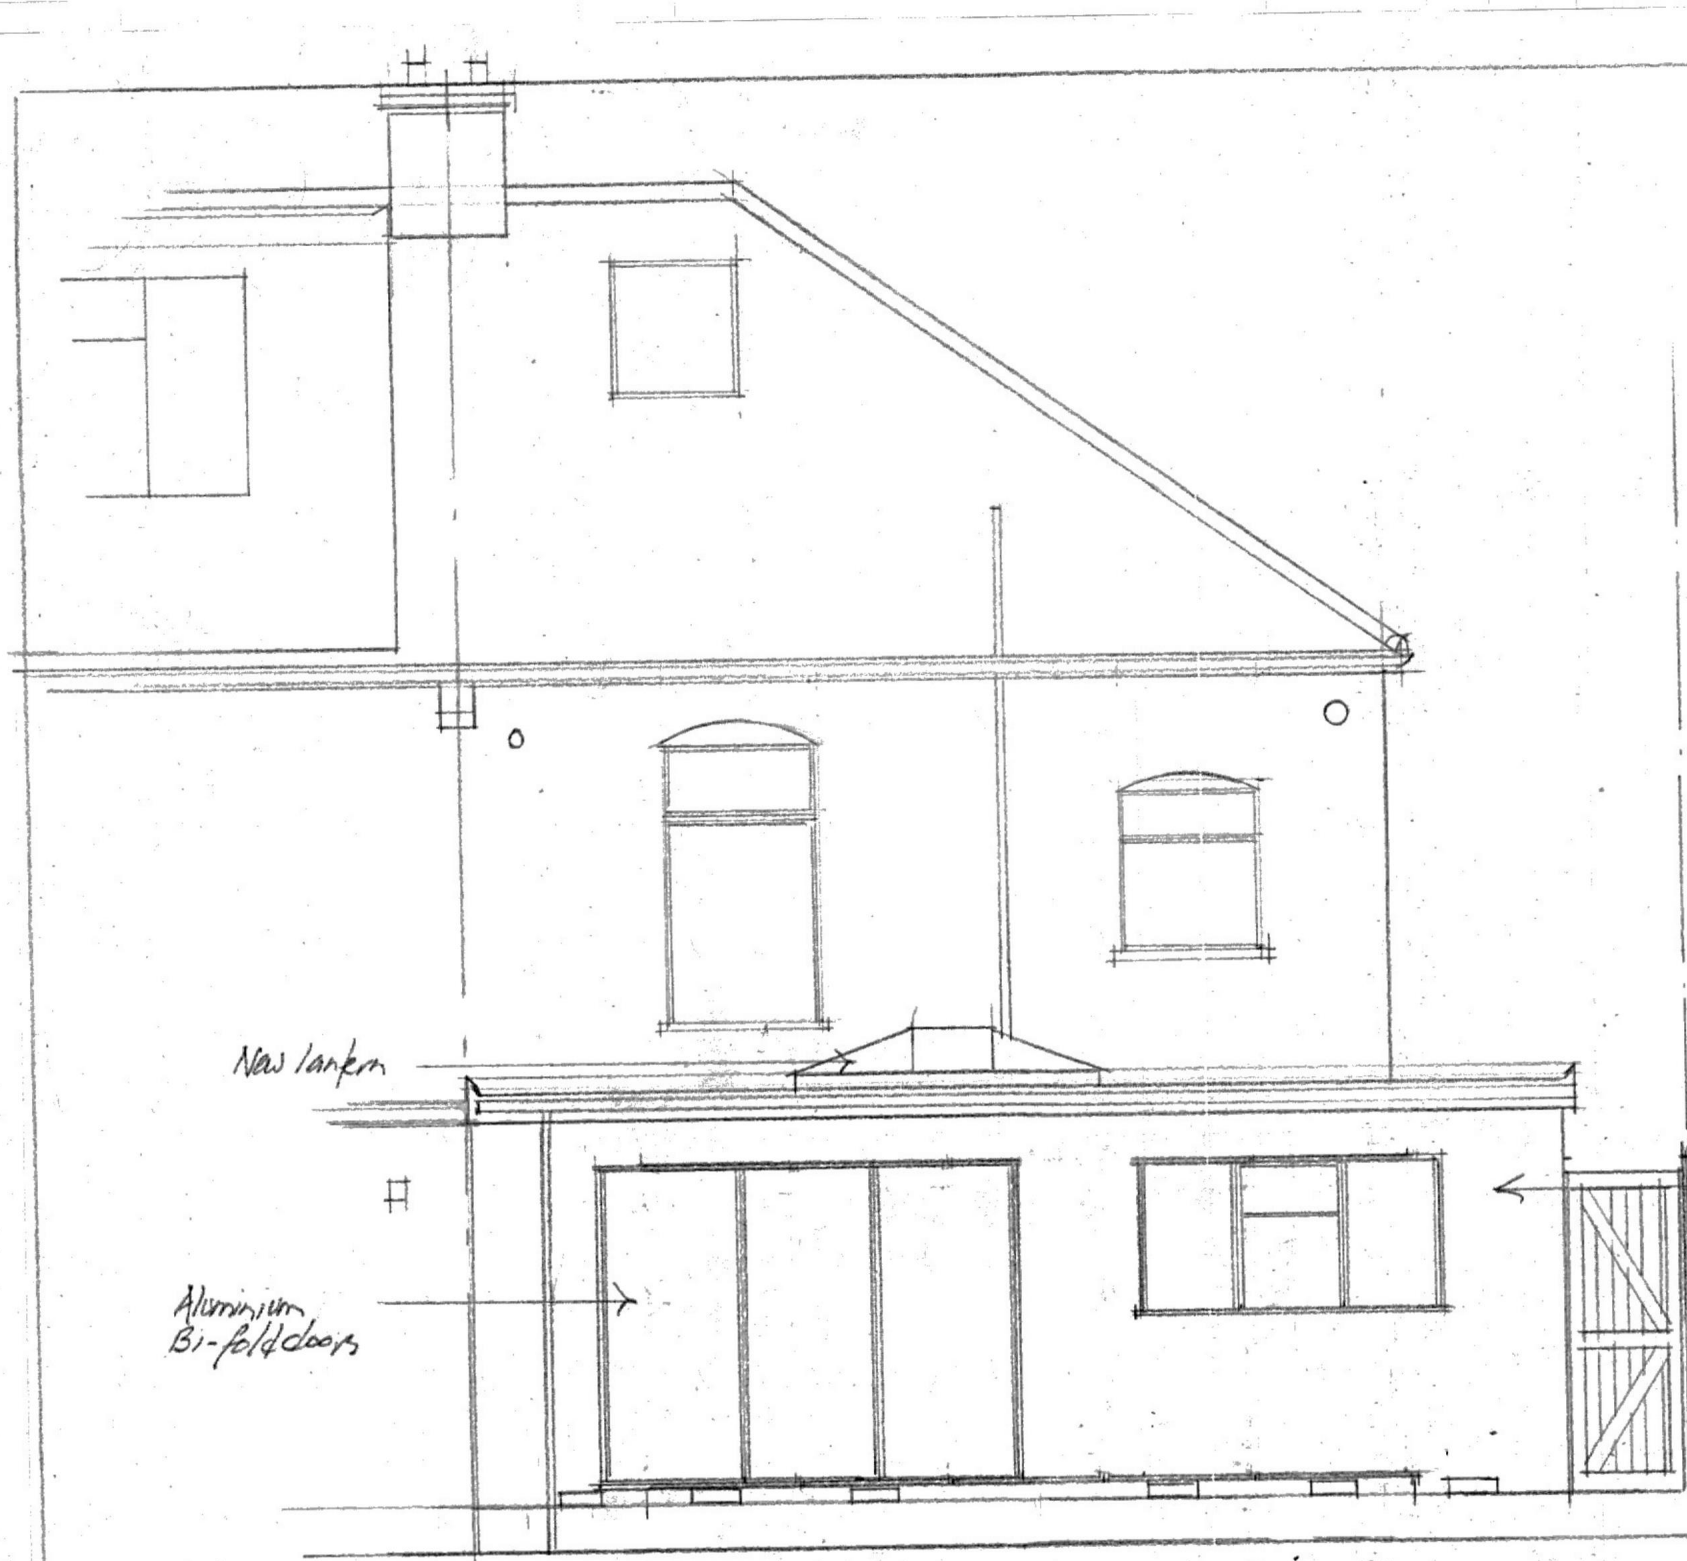


Rear Elevation 1:50




Side Elevation 1:50




Front Elevation 1:50

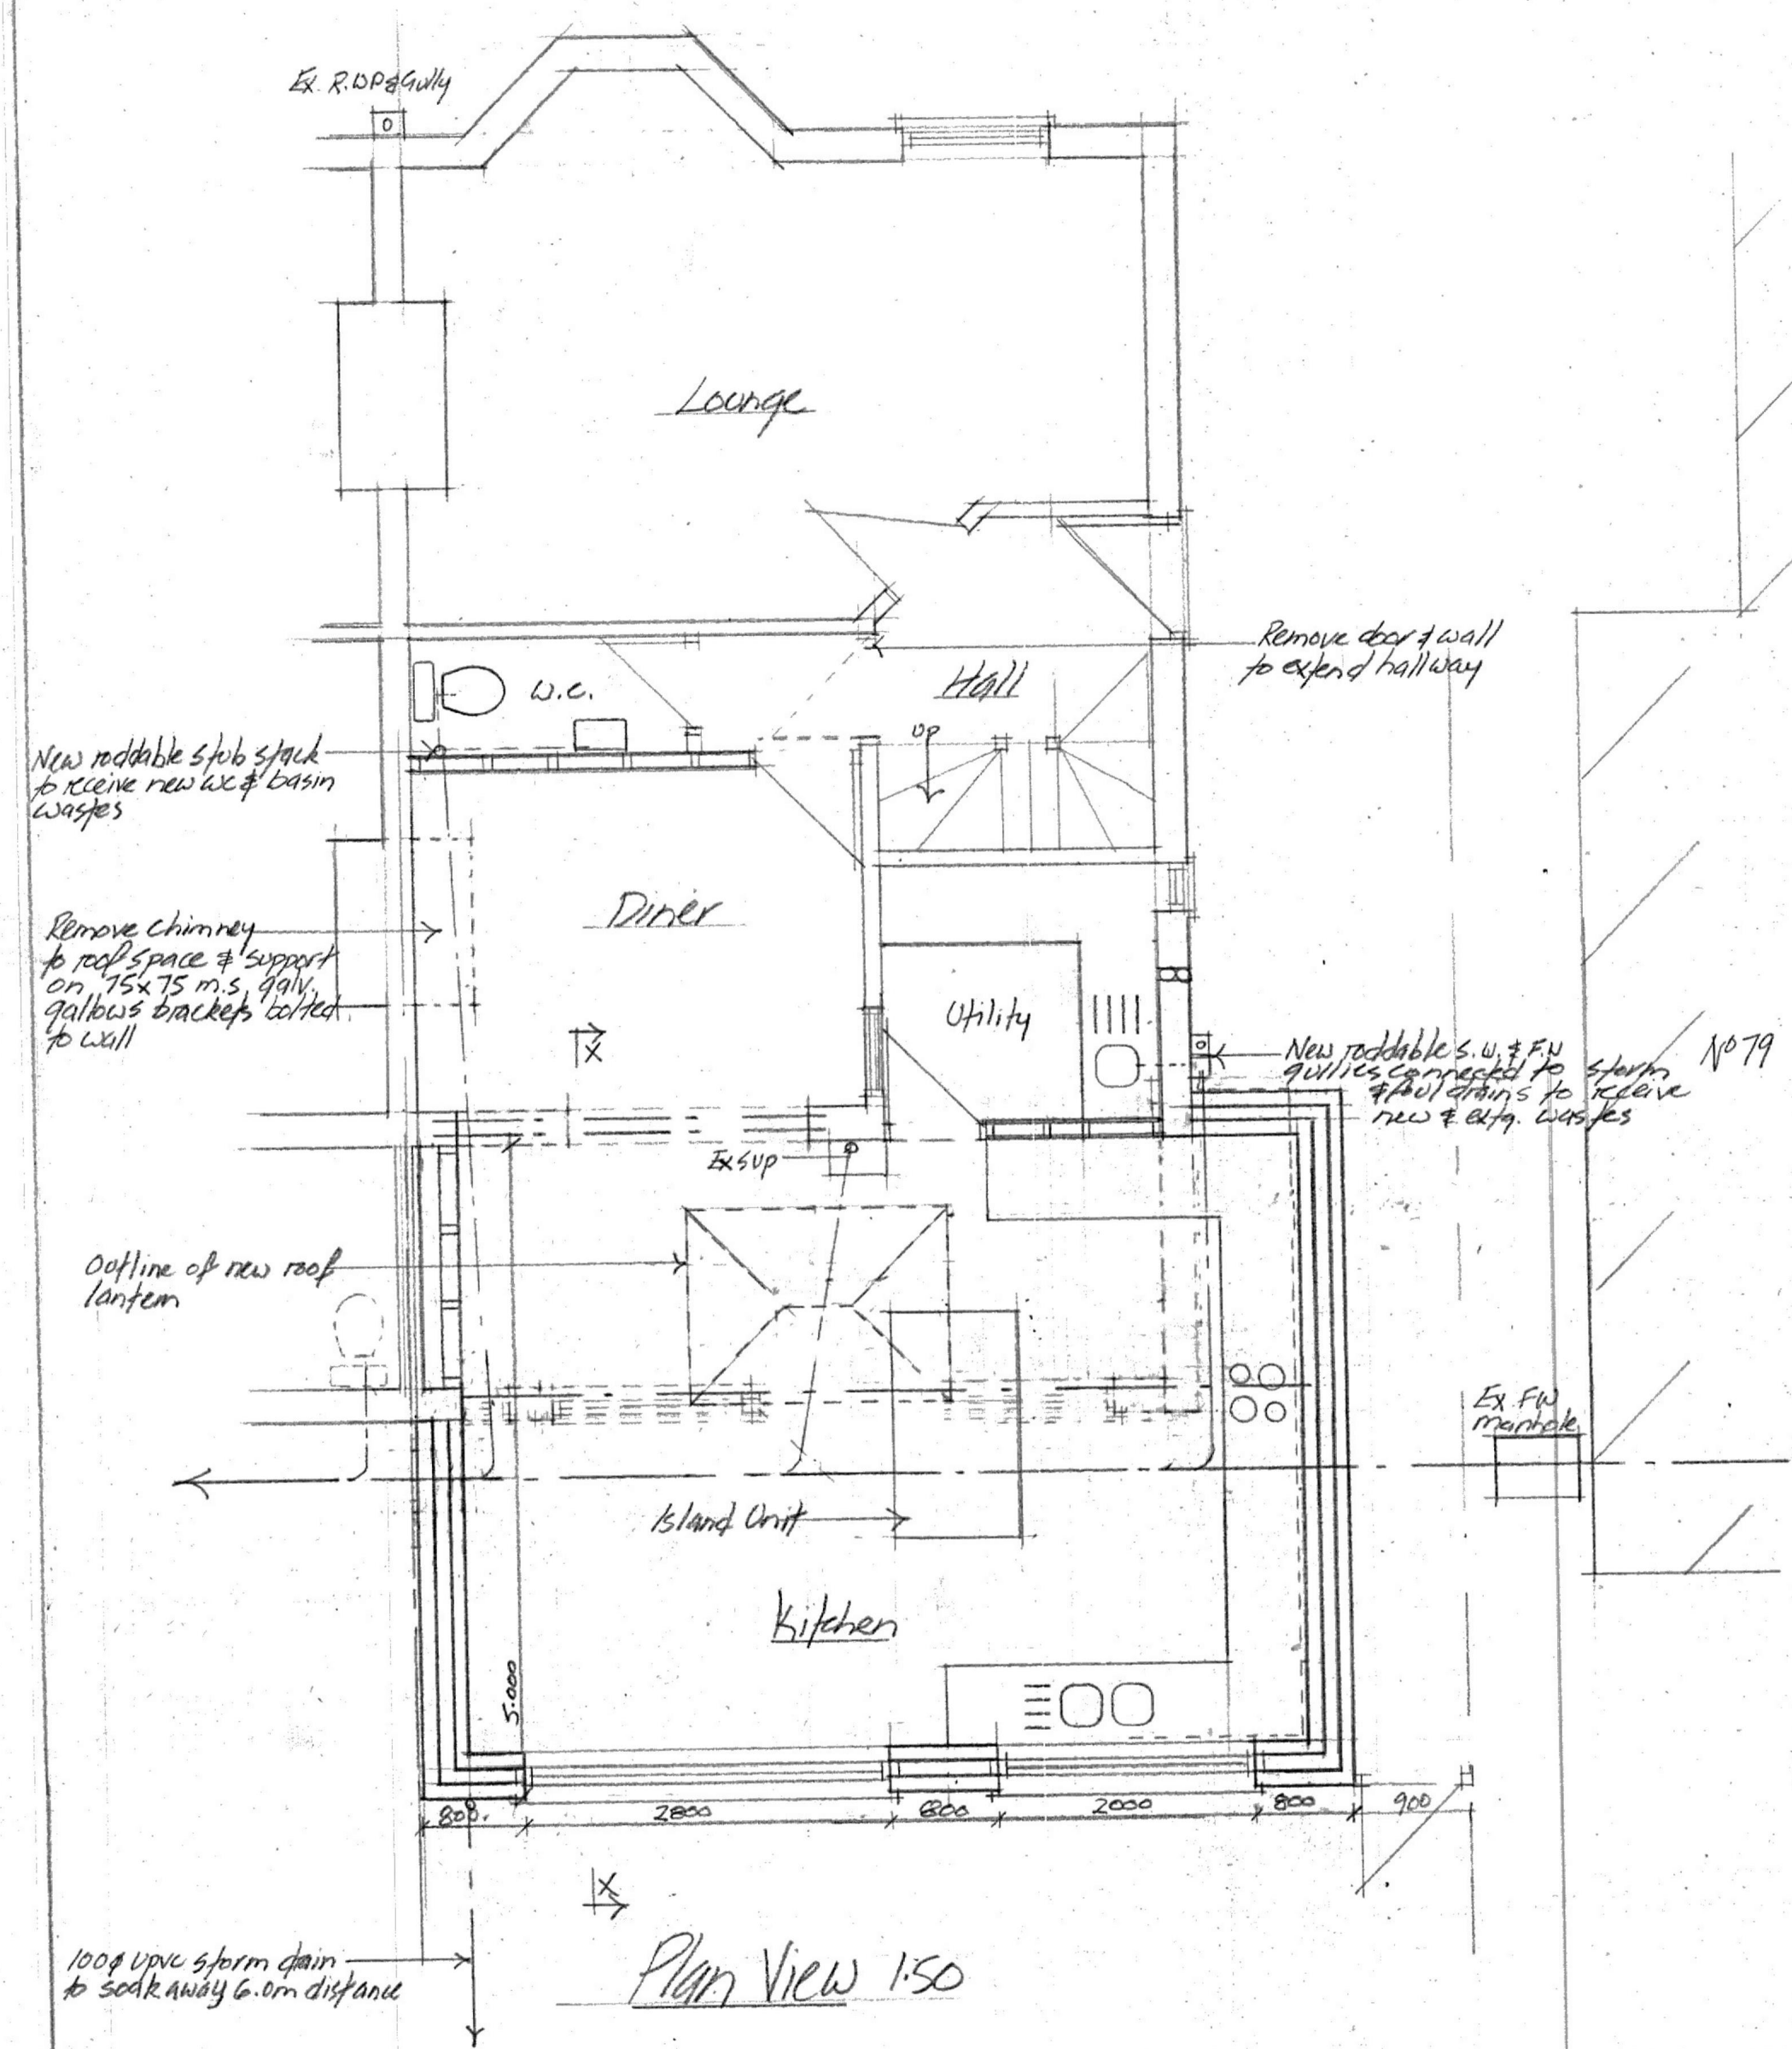


Plan View 1:50

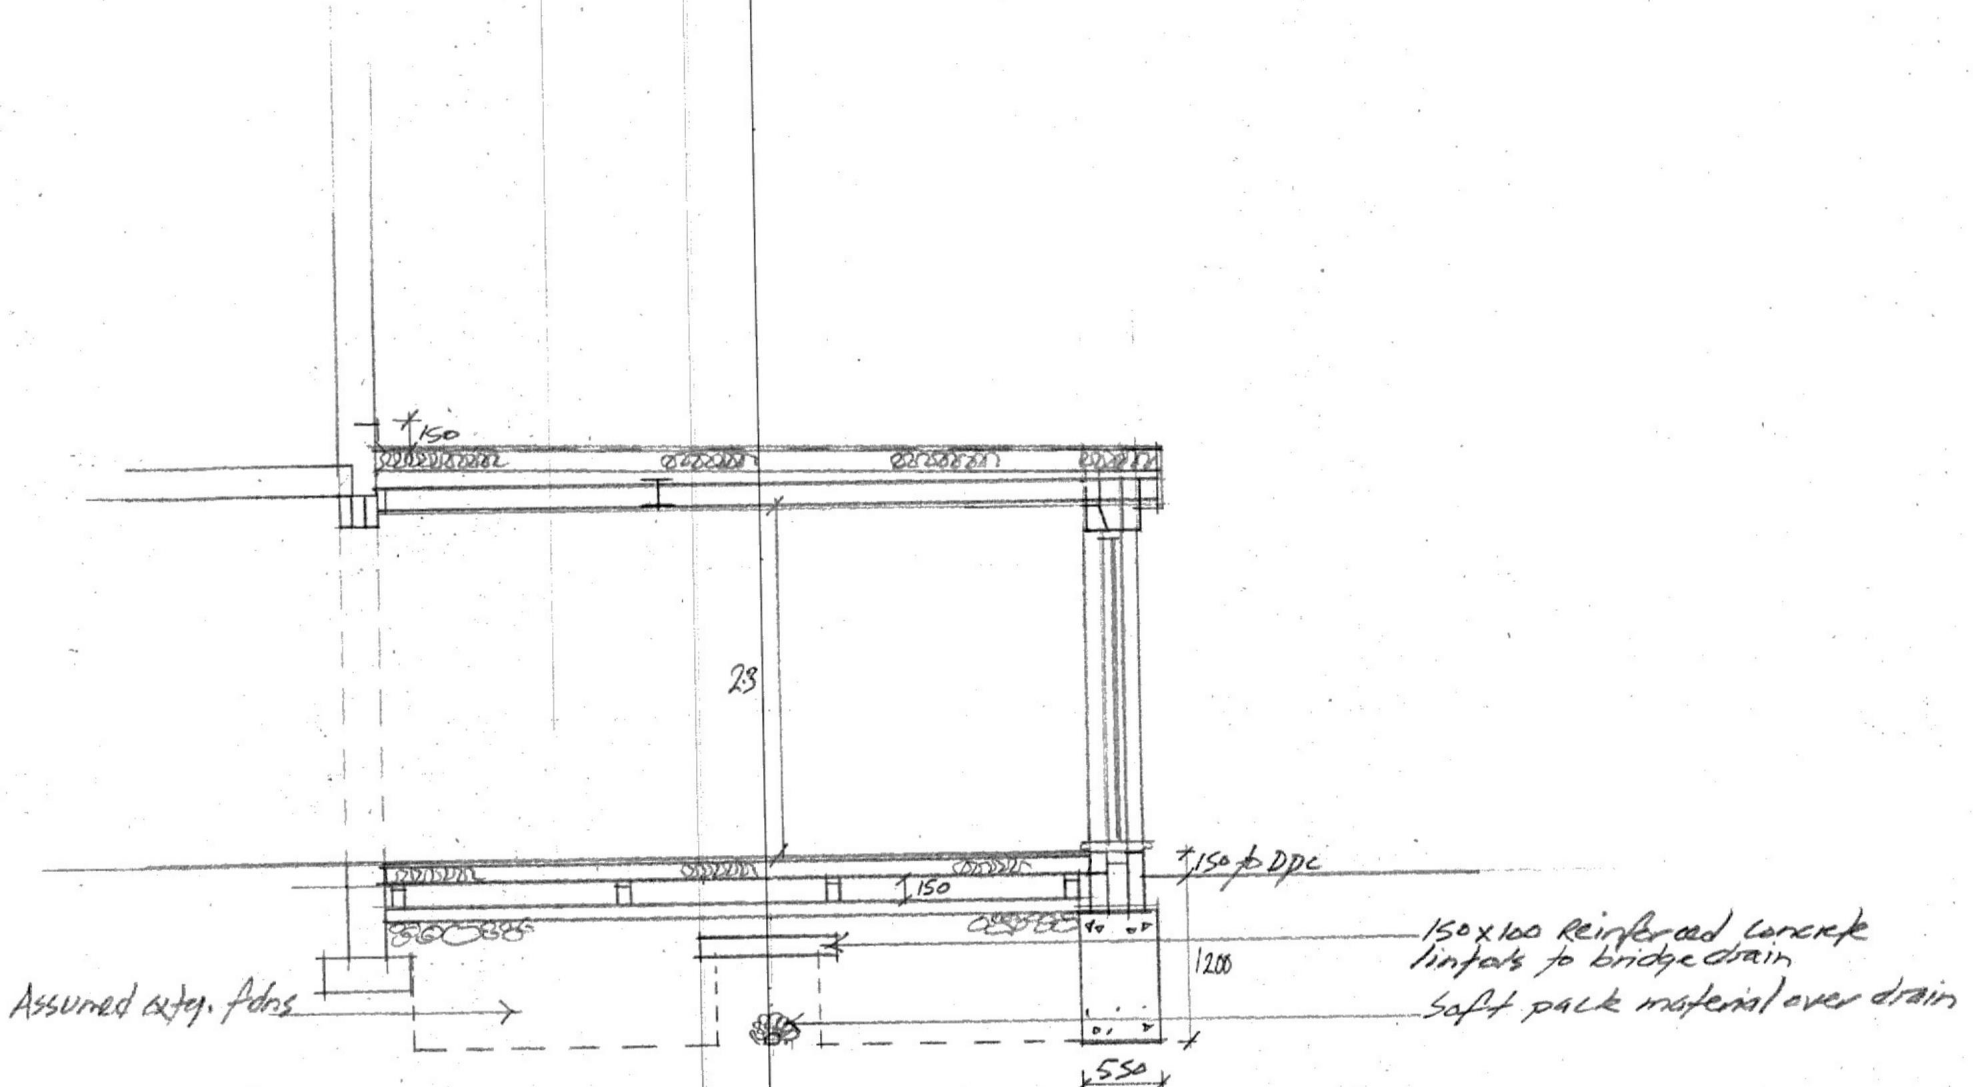

Section XX 1:50

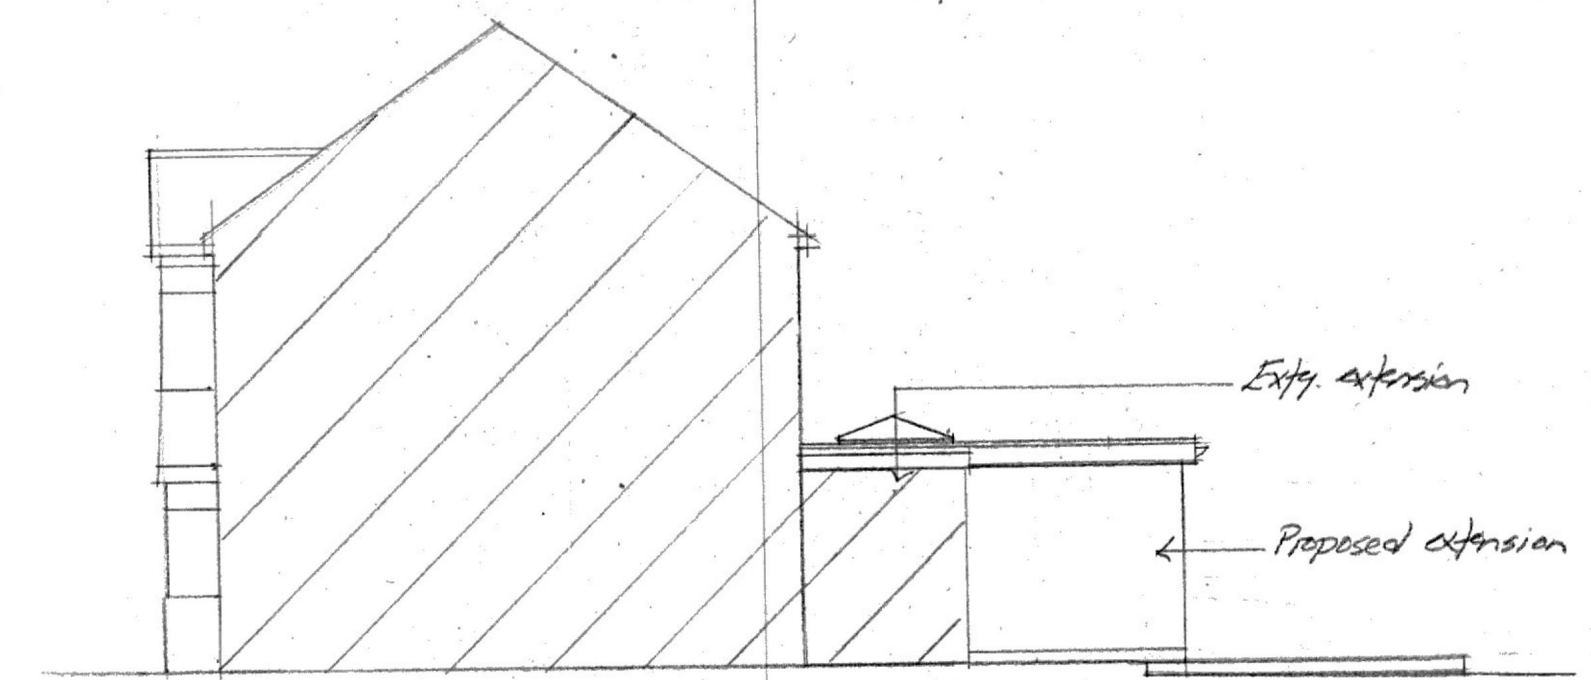

Side Elevation @ Party Wall Line From N°83 1:100

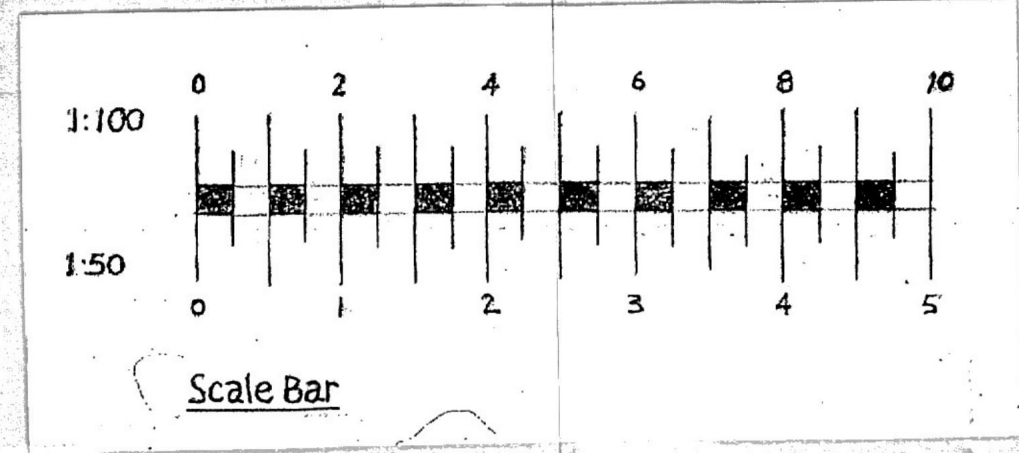

Proposed Plans & Elevations
At
81 Sunnyside Gardens
Upminster Essex
RM14 3DT
For
Proposed Single Storey
Rear/Side Extension

Plan N° 54-02
Scale 1:50 @ A1

September 2023