





Rev.	Date	Details	Drawn	Checked
Issued for:				
PLANNING				
Project/Client:			Project No:	
5 Nelmes Close			PRO 071	
Emerson Park			Dwg No:	
Romford, RM11 2QA			(PL)-E-001	
Rev:			Rev:	
/			/	
Drawing:			Scale:	
EXISTING			1:50 @A1	
PLANS			Drawn By:	
			JM	
			Date:	
			14-08-2023	
			Checked By:	
			Date:	

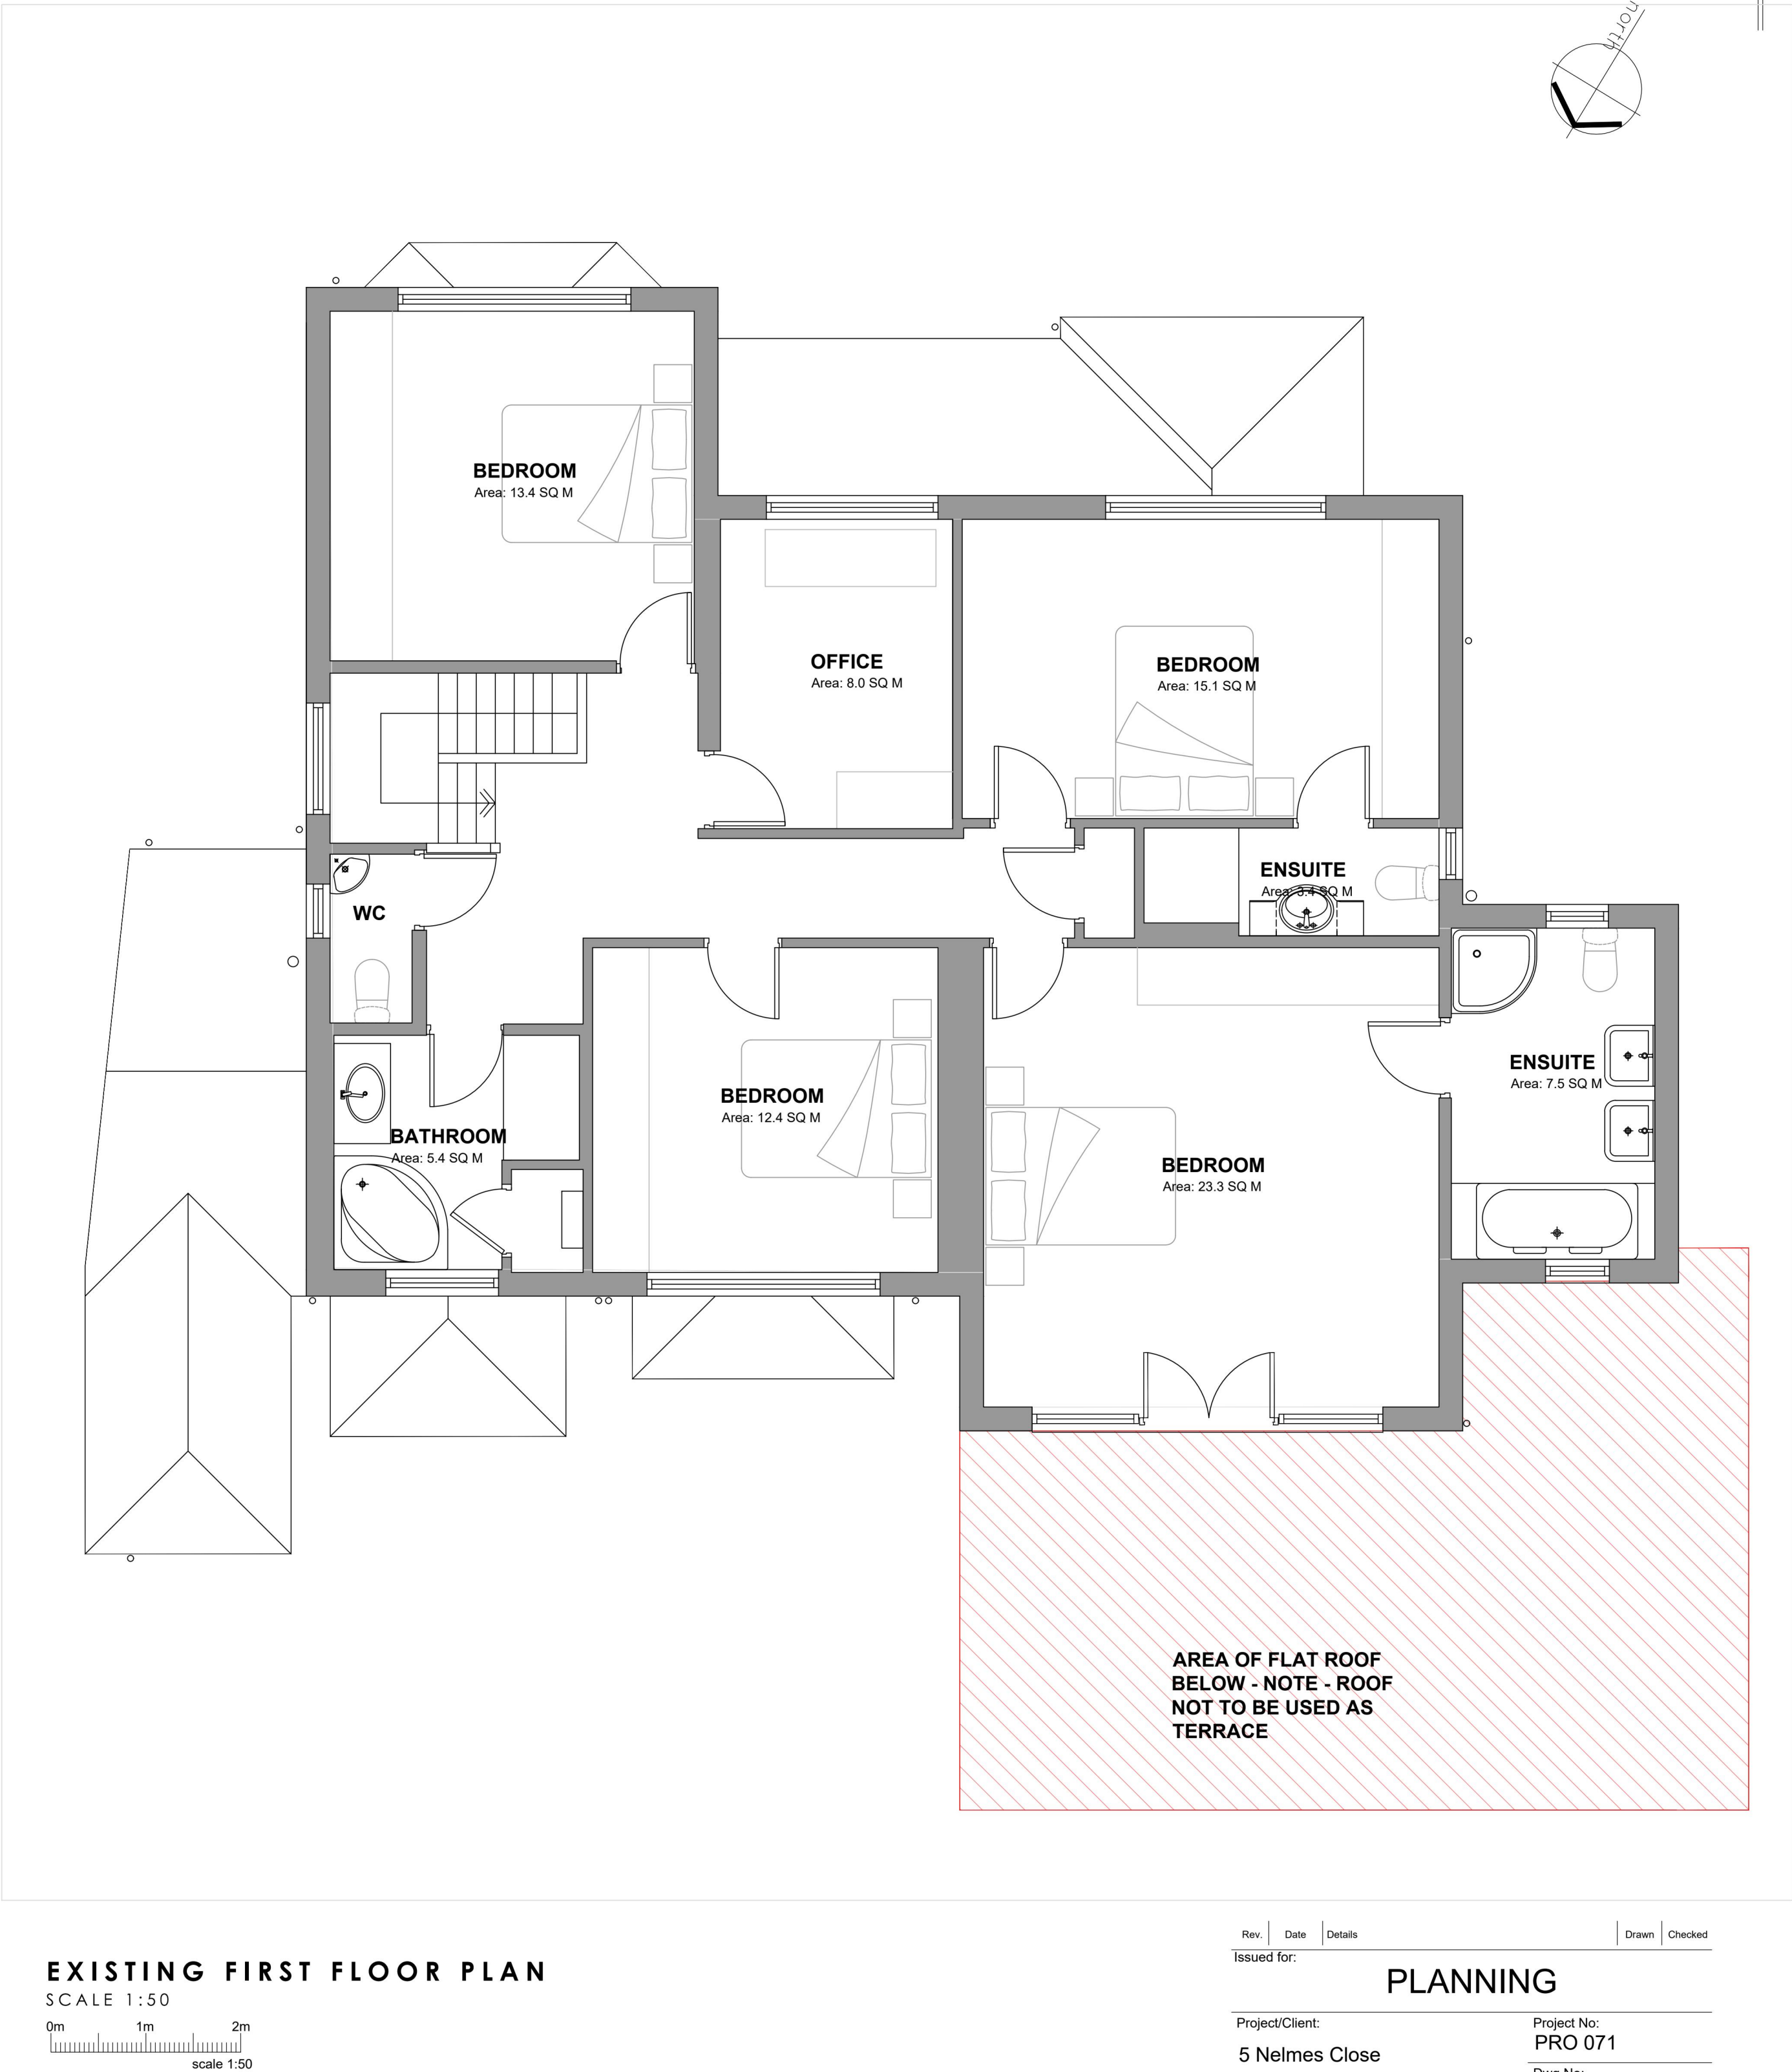

EXISTING NORTH WEST ELEVATION SCALE 1:100

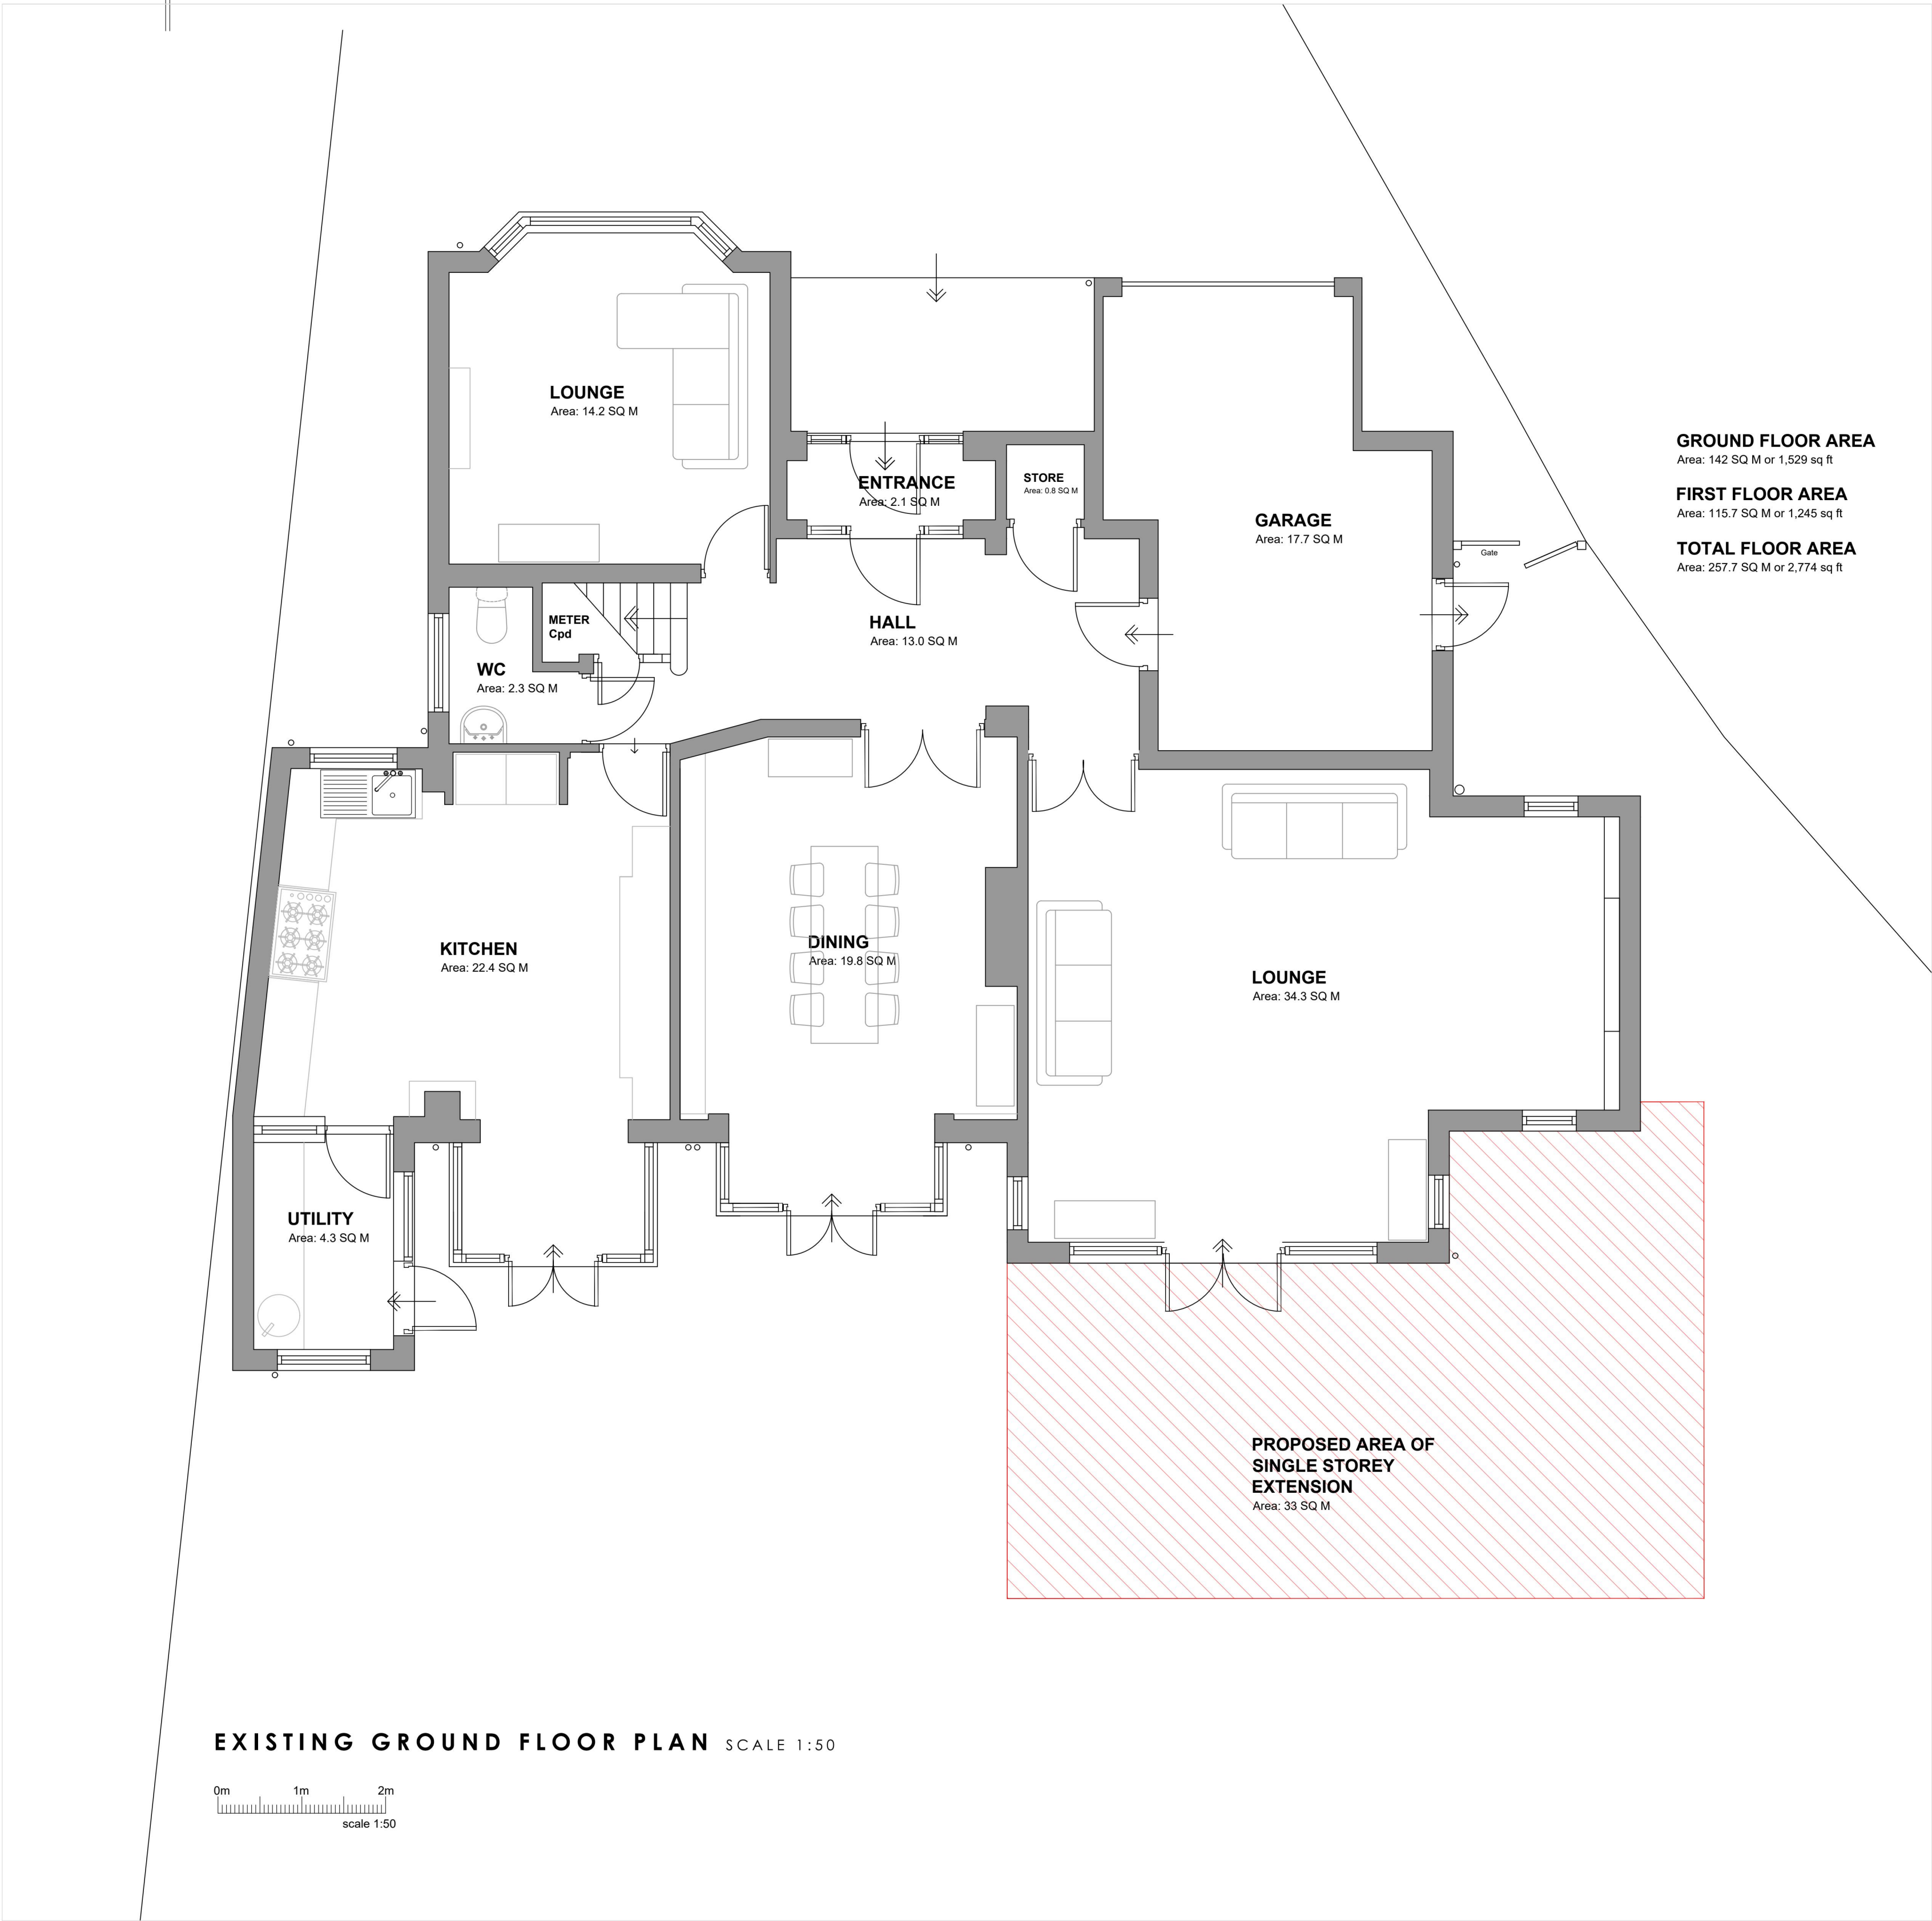

EXISTING SOUTH EAST ELEVATION SCALE 1:100




EXISTING WEST ELEVATION SCALE 1:100




EXISTING EAST ELEVATION SCALE 1:100

MATERIALS KEY

- 01 - EXISTING ROOF TILES RETAINED
- 02 - EXISTING RENDER RETAINED
- 03 - BRICKWORK
- 04 - RENDER
- 05 - WHITE UPVC WINDOWS/DOORS
- 06 - Brown UPVC DOOR

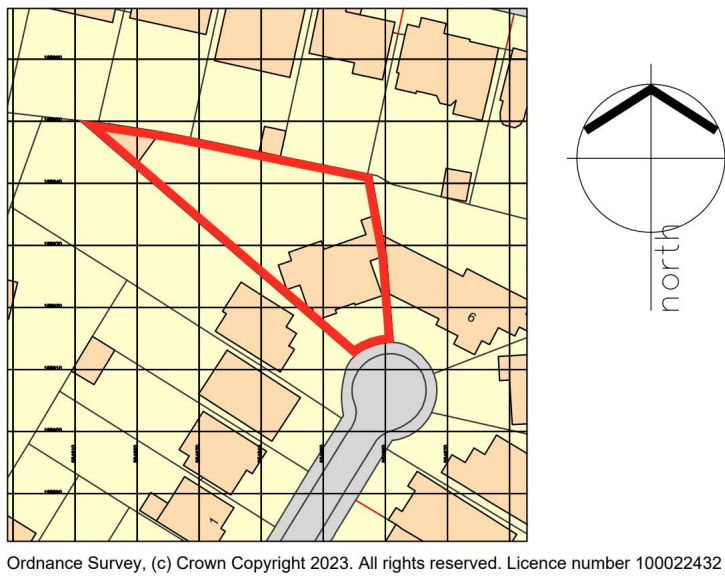

SITE PLAN SCALE 1:1250

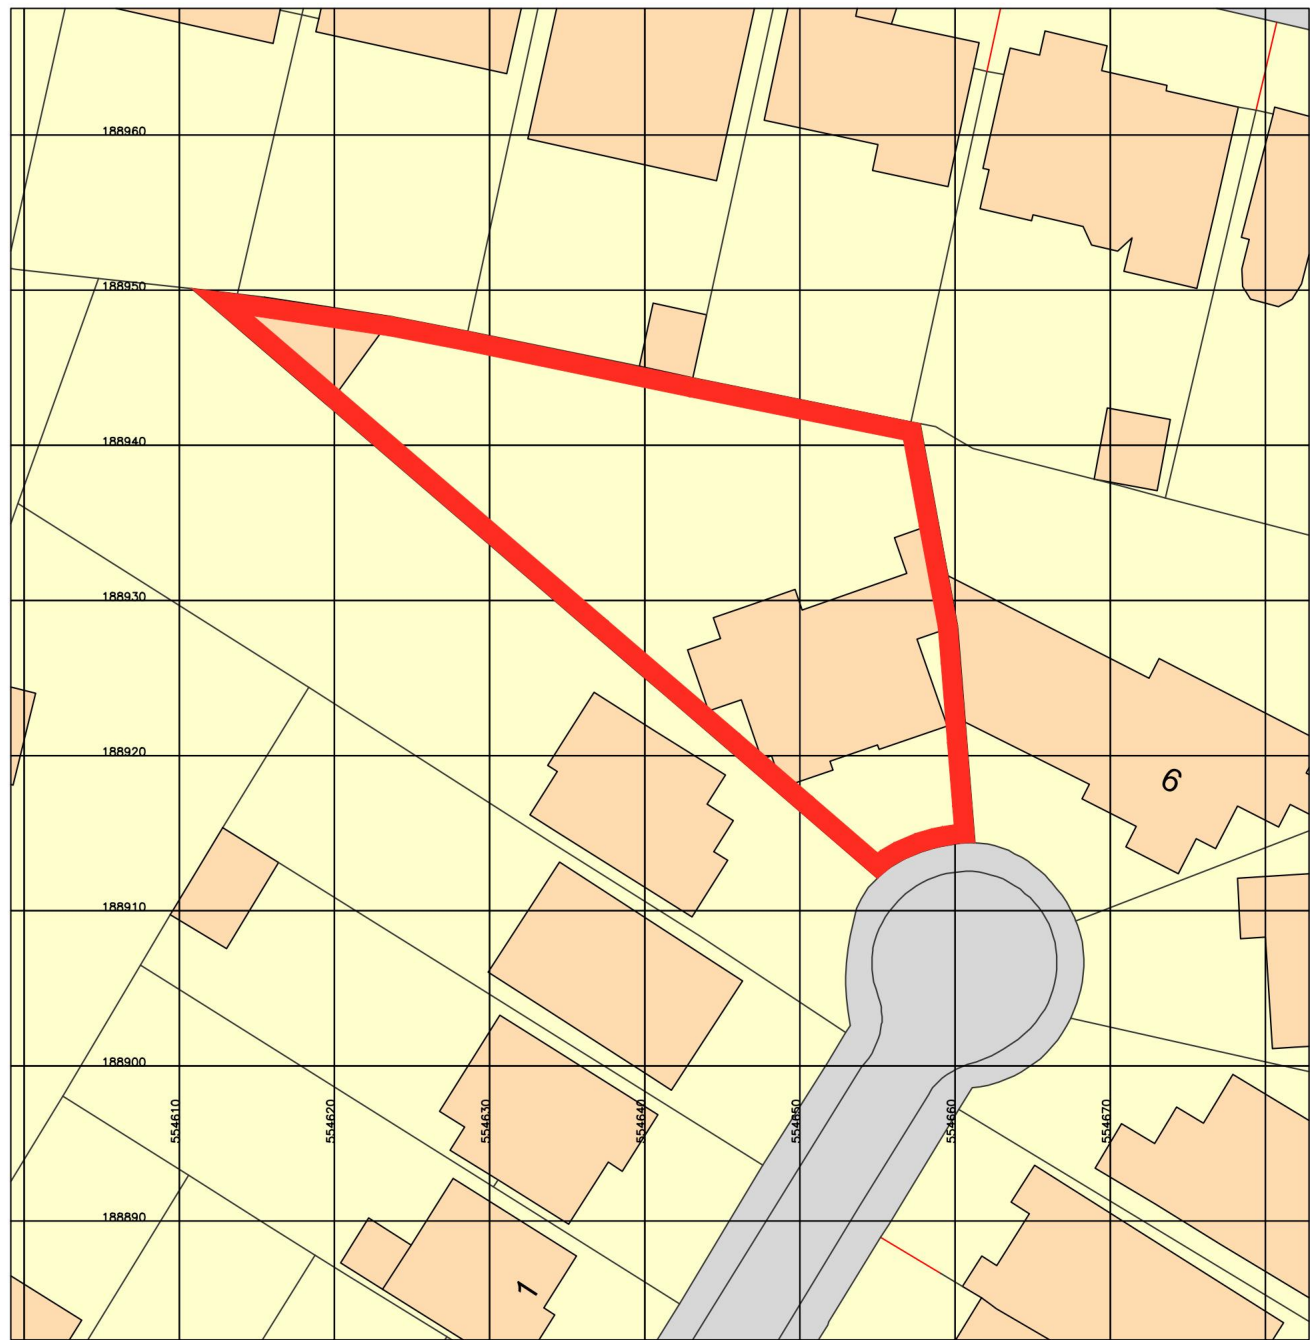

Ordnance Survey, (c) Crown Copyright 2023. All rights reserved. Licence number 100022432

SITE PLAN SCALE 1:500



PHOTO-Existing street scene



PHOTO-Existing front elevation




PHOTO-Existing rear elevation

Rev.	Date	Details	Drawn	Checked
Issued for:				
PLANNING				
Project/Client:			Project No:	
5 Nelves Close			PRO 071	
Emerson Park			Dwg No:	
Romford, RM11 2QA			(PL)-E-002	
			Rev:	
			/	
Drawing:			Scale:	
EXISTING			1:50 @A1	
ELEVATIONS			Drawn By: Date:	
			JM 17-03-2023	
			Checked By: Date:	



Southern Office: 1 Devon Square, Newton Abbot, TQ12 2HN
Central Office: 176 King Street, London, W6 0RA
T: +44 (0)333 577 0809 F: +44 (0)871 733 4738
www.plg.uk

© Plg Consultants Ltd. Contractors must work only to figured dimensions which are to be checked on site.
Registered Office - Venture House, 27-29 Glasshouse Street, London W1B 5DF. Registered Number - 8046920
STANDARD NOTES:
• Contractor must verify all dimensions on site before commencing any work or shop drawings.
• If this drawing exceeds quant's taken in any way, the building designers are to be informed before works initiated.
• Only figured dimensions to be taken from this drawing. Do not scale off this drawing.
• Drawing based on Ordnance Survey and/or existing record drawings - design and drawing content subject to Site Survey, Structural Survey, Site Investigations, Planning and Statutory Requirements and Approvals.

 



PROPOSED NORTH WEST ELEVATION SCALE 1:100




PROPOSED SOUTH EAST ELEVATION SCALE 1:100



PROPOSED WEST ELEVATION SCALE 1:100




PROPOSED EAST ELEVATION SCALE 1:100

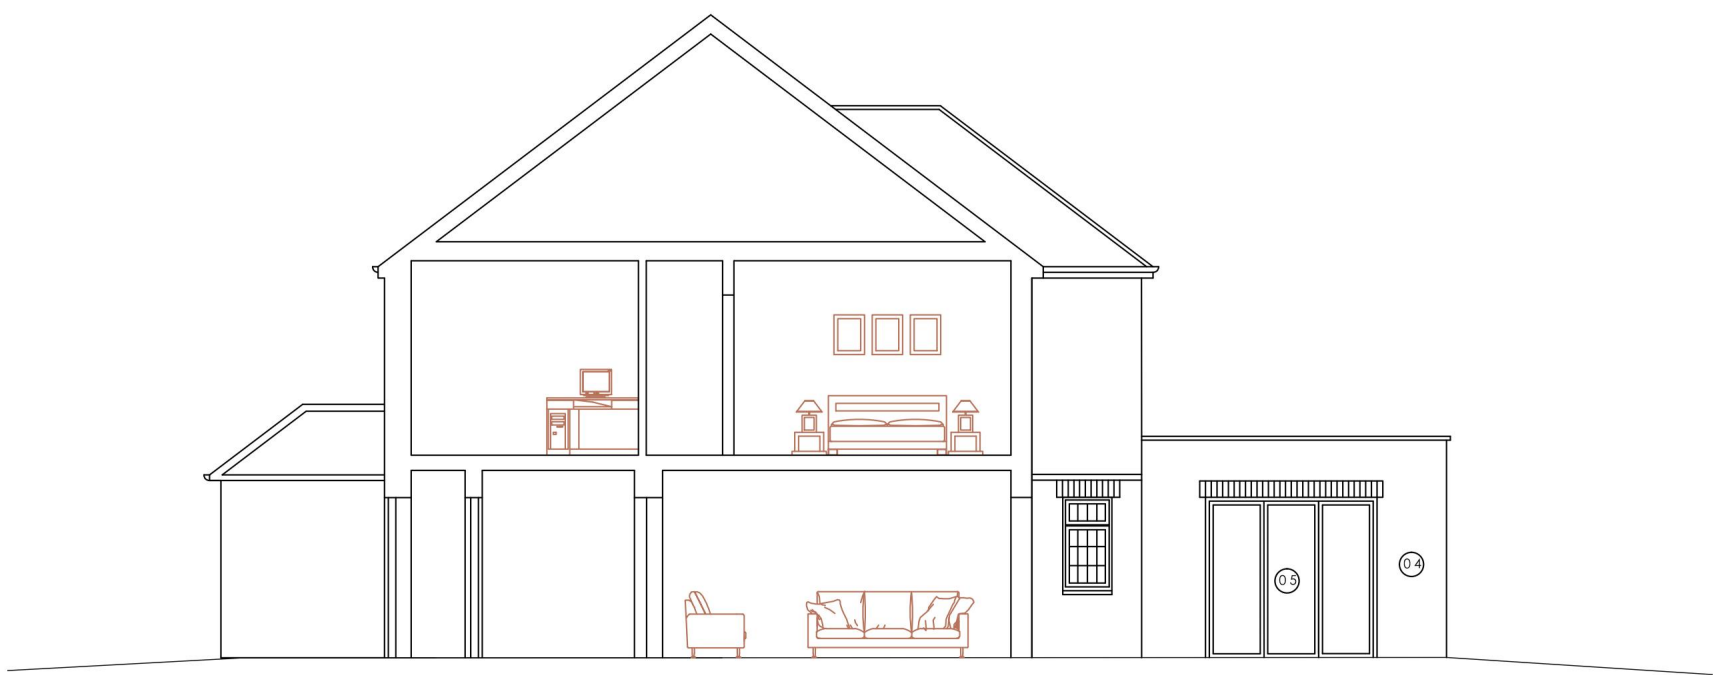

PROPOSED EAST ELEVATIONAL SECTION SCALE 1:100

MATERIALS KEY

- 01 - ROOF TILES TO MATCH
- 02 - EXISTING RENDER RETAINED/PAINTED
- 03 - BRICKWORK TO MATCH EXISTING
- 04 - NEW PAINTED RENDER
- 05 - WHITE UPVC/ALUMINIUM WINDOWS/DOORS
- 06 - Brown UPVC DOOR
- 07 - FLAT ROOF MEMBRANE
- 08 - Parapet Capping

 

Structural Engineer to confirm

To be read in conjunction with the latest engineers designs and details drawings ref:

Rev.	Date	Details	Drawn	Checked
Issued for:				
PLANNING				
Project/Client:			Project No:	
5 Nelmes Close			PRO 071	
Emerson Park			Dwg No:	
Romford, RM11 2QA			(PL)-P-002	
Drawing:			Rev:	
PROPOSED			/	
ELEVATIONS			Scale:	
			1:50 @A1	
			Drawn By:	
			JM	
			Date:	
			14-08-2023	
			Checked By:	
			Date:	




Southern Office: 1 Devon Square, Newton Abbot, TQ12 2HN
Central Office: 176 King Street, London, W6 0RA
T: +44 (0)333 577 0809 F: +44 (0)871 733 4738
www.plg.uk

© Plg Consultants Ltd. Contractors must work only to figured dimensions which are to be checked on site.
Registered Office - Venture House, 27-29 Glasshouse Street, London W1B 5DF. Registered Number - 8046920
STANDARD NOTES:
• Contractor must verify all dimensions on site before commencing any work or shop drawings.
• If this drawing exceeds quant's taken in any way, the building designers are to be informed before works initiated.
• Only figured dimensions to be taken from this drawing. Do not scale off the drawing.
• Drawing based on Ordnance Survey and/or existing record drawings - design and drawing content subject to Site Survey, Structural Survey, Site Investigations, Planning and Statutory Requirements and Approvals.



PROPOSED GROUND FLOOR PLAN SCALE 1:50

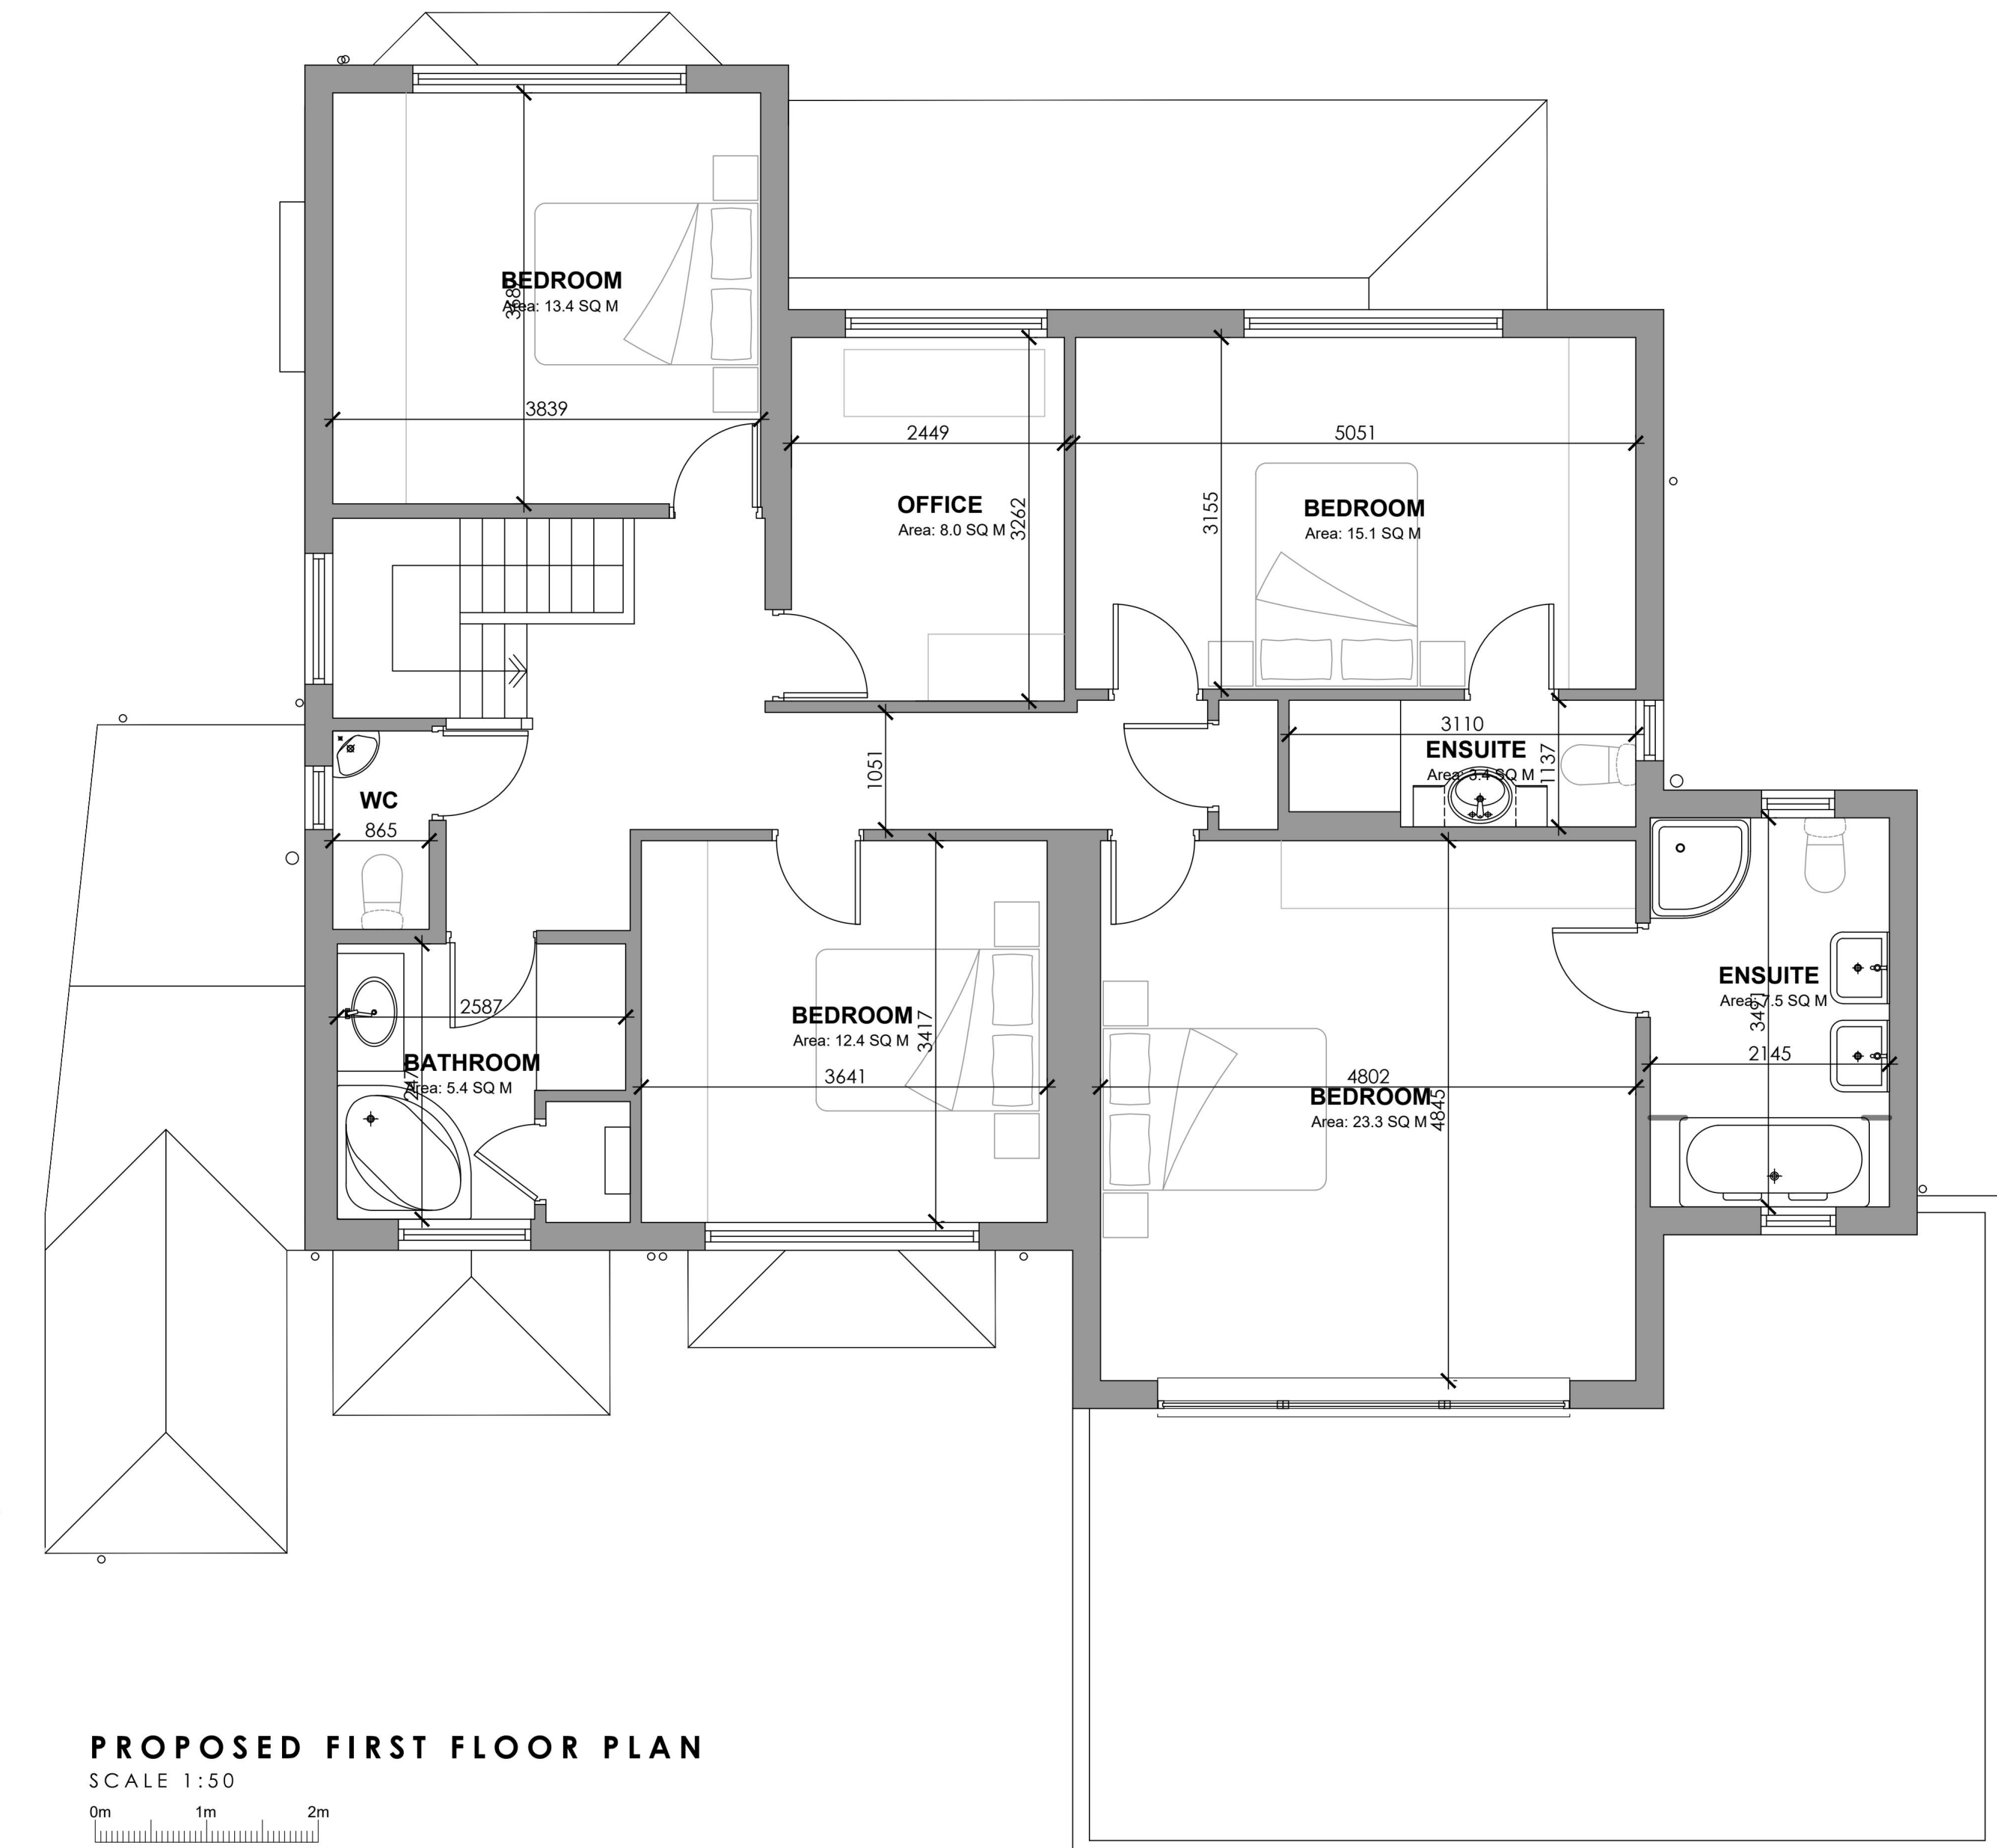

PROPOSED FIRST FLOOR PLAN SCALE 1:50

- KEY:
- Existing Building Structure
 - Structural beam TRC
 - To be demolished
 - Wet Room

To be read in conjunction with the latest engineers designs and details drawings ref:

Structural Engineer to confirm

B Added carpositions for front driveway
06.12.23
A Added sliding doors and future wc provision
08.09.23

Rev.	Date	Details	Drawn	Checked
Issued for:				
PLANNING				
Project/Client:			Project No:	
5 Nelmes Close			PRO 071	
Emerson Park			Dwg No:	
Romford, RM11 2QA			(PL)-P-001	
Drawing:			Rev:	
PROPOSED			B	
PLANS			Scale:	
			1:50 @A1	
			Drawn By:	
			JM	
			Date:	
			14-08-2023	
			Checked By:	
			Date:	



Southern Office: 1 Devon Square, Newton Abbot, TQ12 2HN
Central Office: 176 King Street, London, W6 0RA
T: +44 (0)333 577 0809 F: +44 (0)871 733 4738
www.plg.uk

PLG Consultants Ltd. Contractors must work only to signed dimensions which are to be checked on site.
Registered Office - Venture House, 27-29 Glasshouse Street, London W1B 5DF. Registered Number - 8046920
STANDARD NOTES:
• Contractor must verify all dimensions on site before commencing any work or shop drawings.
• If this drawing exceeds quant's taken in any way, the building designers are to be informed before works initiated.
• Only signed dimensions to be taken from this drawing. Do not scale off this drawing.
• Drawing based on Ordnance Survey and/or existing record drawings - design and drawing content subject to Site Survey, Structural Survey, Site Investigations, Planning and Statutory Requirements and Approvals.