
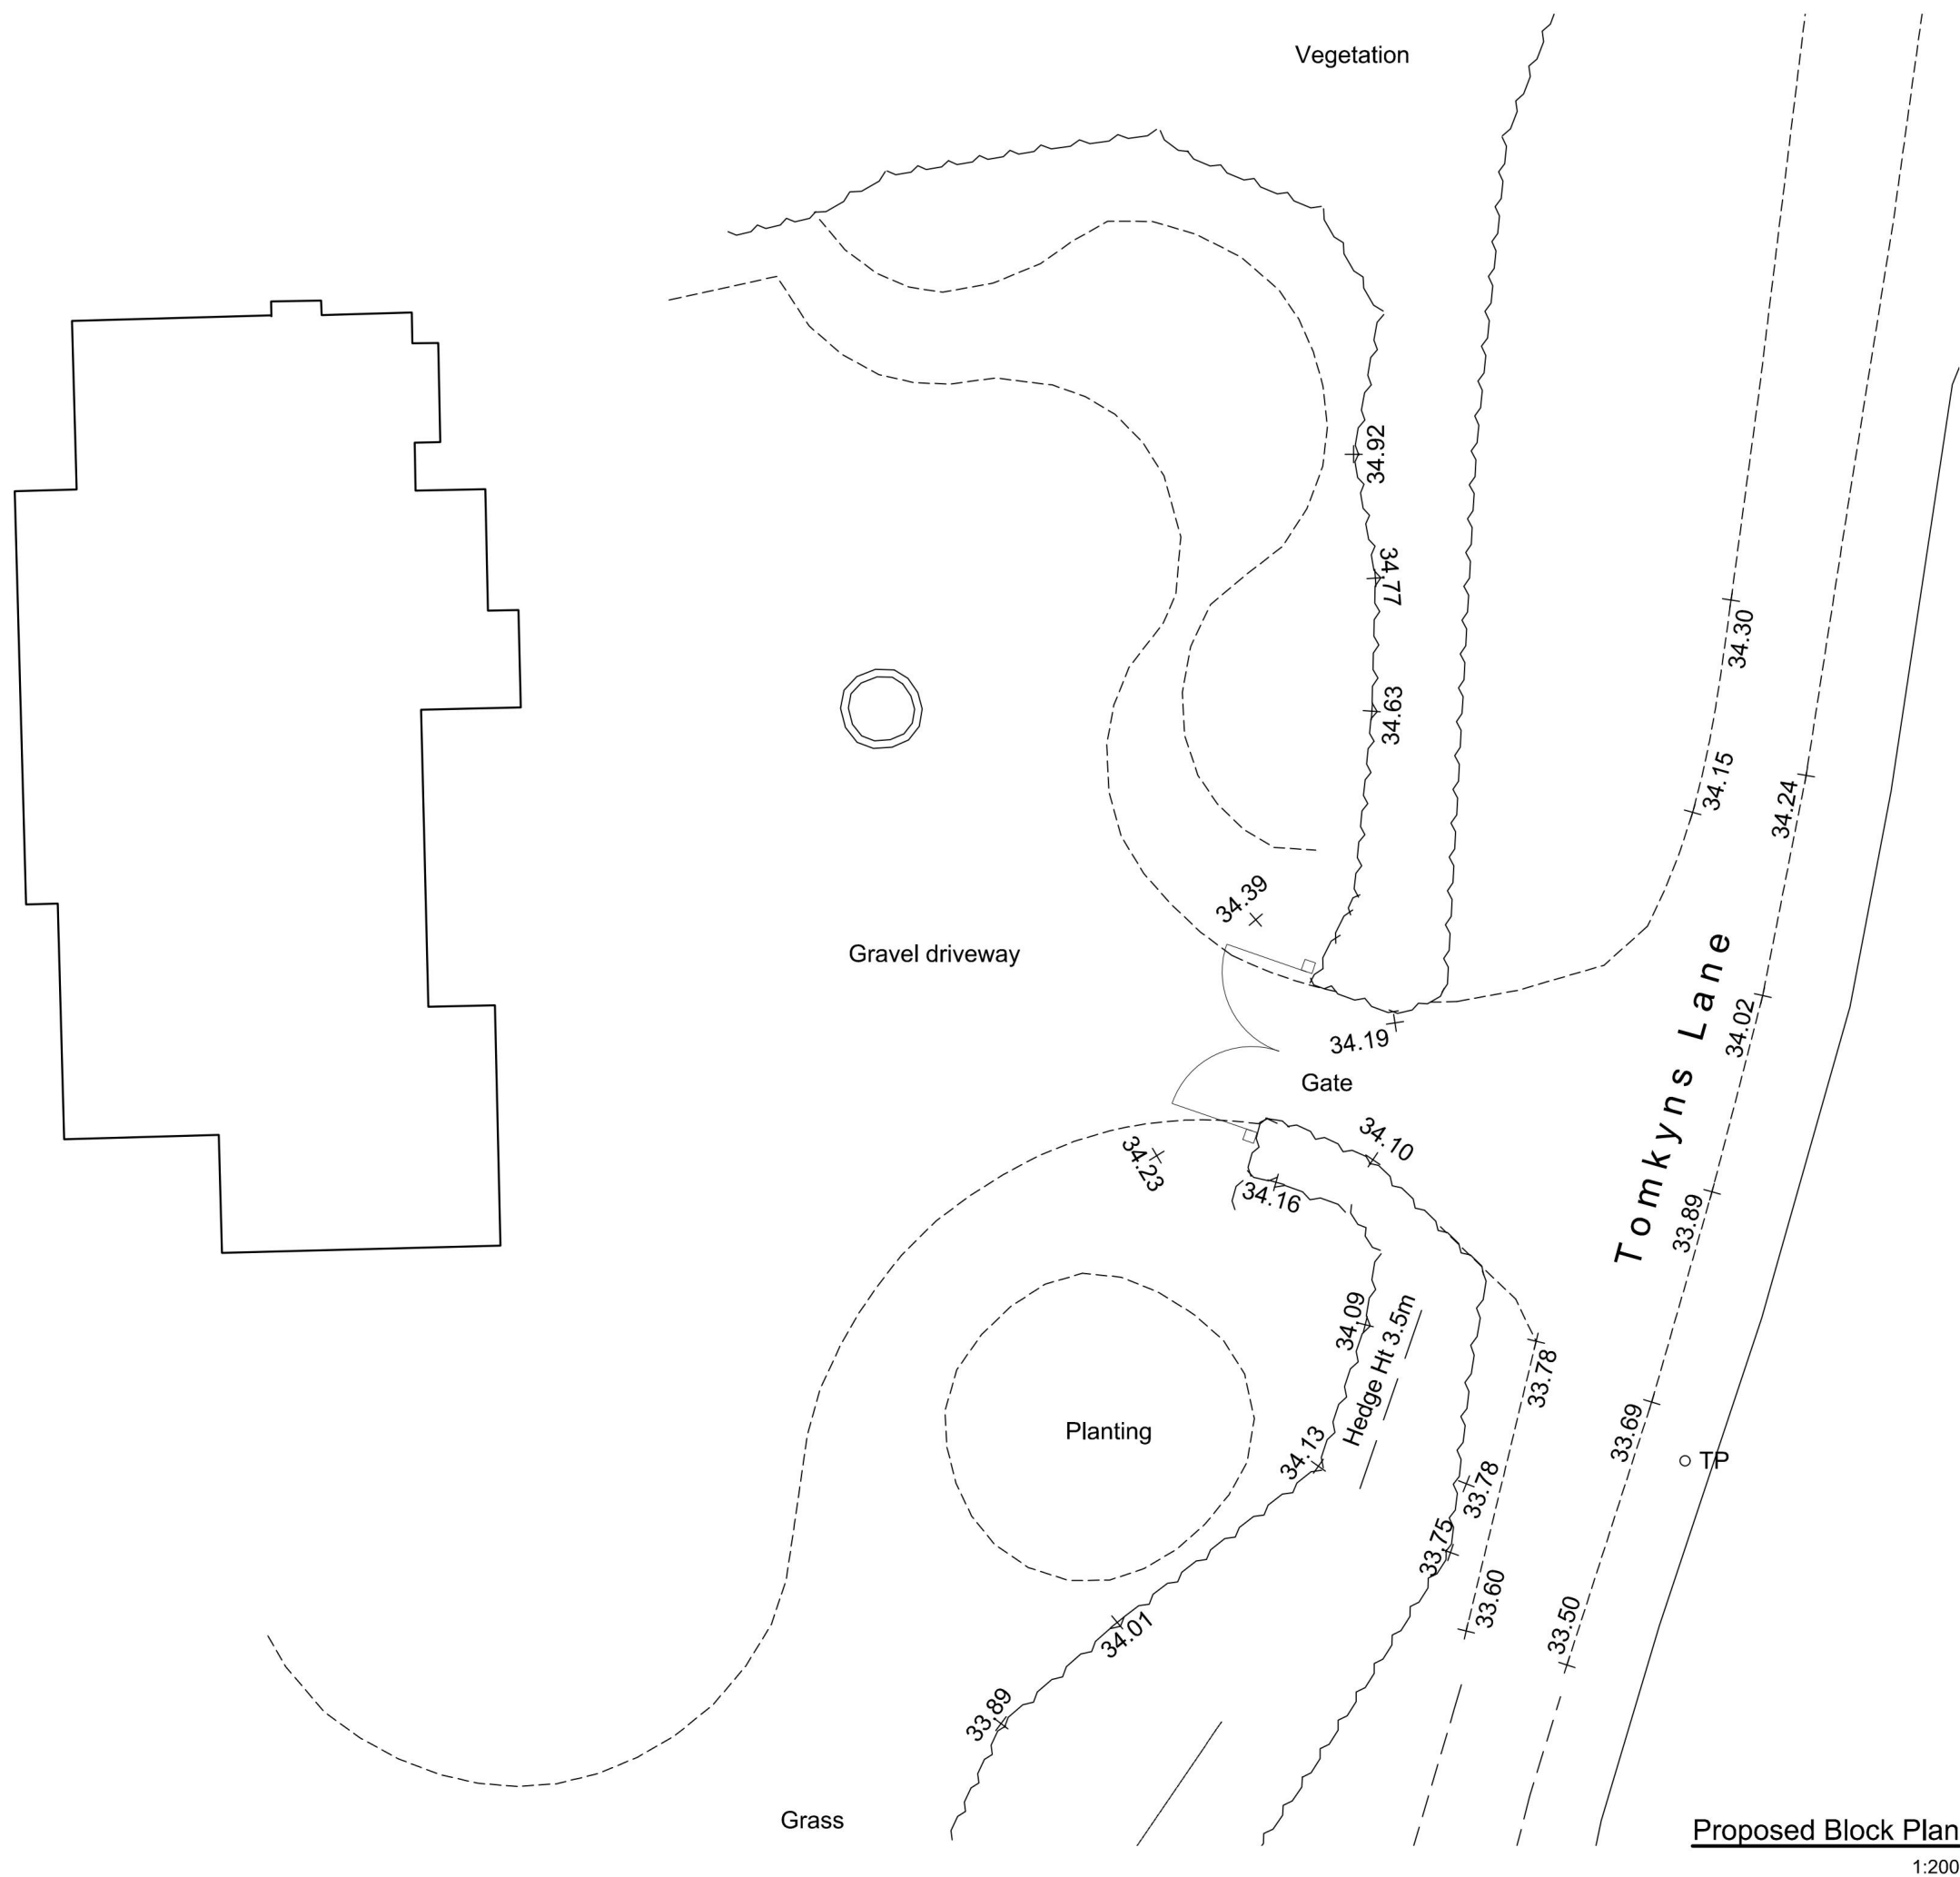


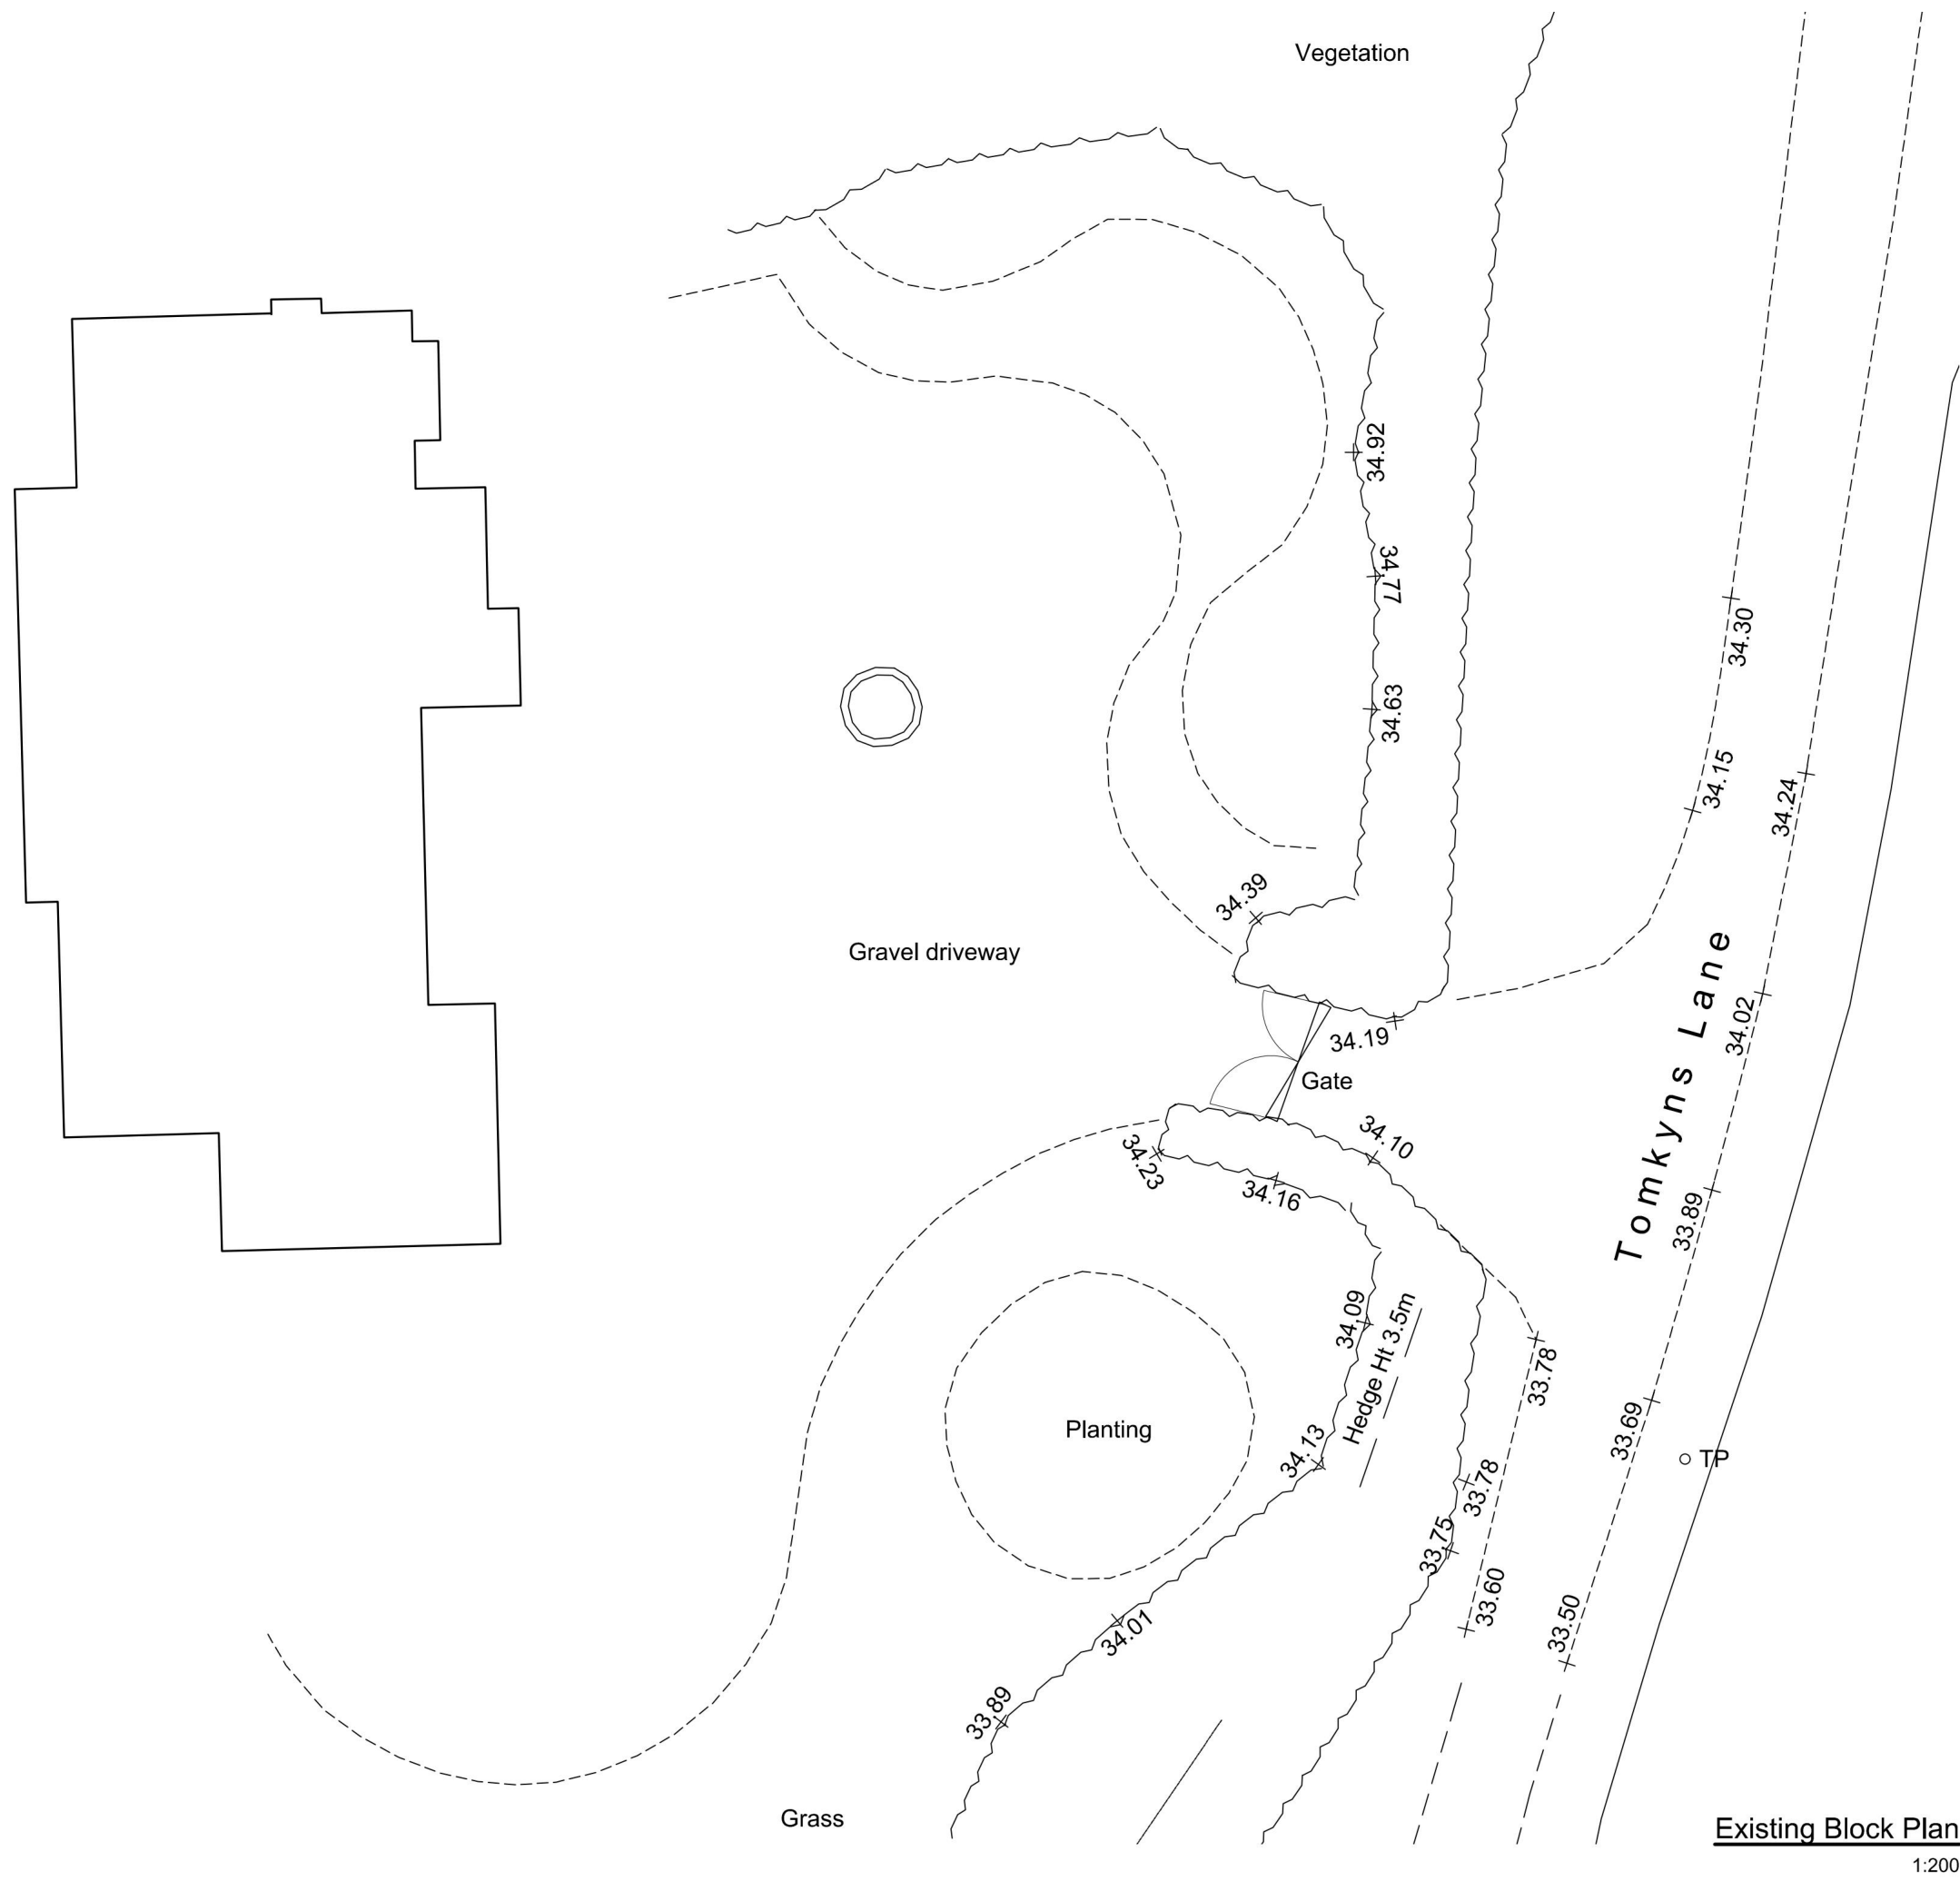

The builder/contractor is to check the plan and all dimensions on site at quotation stage and before commencement of work. Any errors, omissions or design changes required should be reported immediately to enable amended plans to be submitted to the Local Authority. All work shown on the plans, or any deviations from the design or materials specified, should comply with current building regulations, planning requirements, British Standards and Codes of Practice. The client should check any matters regarding title of the land and that work shown on the plan does not contravene or affect covenants or encroach on any boundaries, unless agreed. Procedures relating to The Party Wall Act are to be followed where appropriate. Works that commence before Local Authority approval has been obtained are undertaken solely at the owners/builders risk.

© Copyright reserved


Revision notes

Rev A: Existing gates added.

Rev B: East Elevation scale corrected.

Rev C: Site & Block Plans amended.

Scale bars

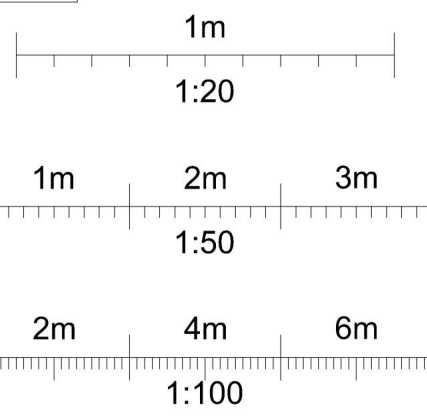

Client

Mr & Mrs J Sullivan

Site Address

Chalkfields
Tomkyns Lane
Upminster
RM14 1TP

Project

Entrance gates.

Drawing title

Proposed Elevation, Site Location & Block Plans.



Commercial and Domestic
Architectural & Structural
Chartered Surveyors

<https://rmac.design>
Tel: +44(0) 1525 217904

Email: graham@rmac.design
Mob: +44(0) 7974 133872



Drawing number: RM 23 / 049.1C

Date: 24.01.2024

Scale: Varies

Drawn by: GRR

Dwg size: A1

Registered Office: 5 Cygnus Drive,
Leighton Buzzard, Beds. LU7 3XH.
Registered in England No. 08715604