


EXISTING

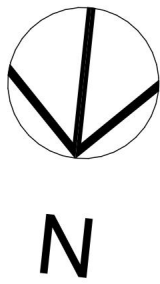


SITE PLAN

1:200




LOCATION PLAN


1:500

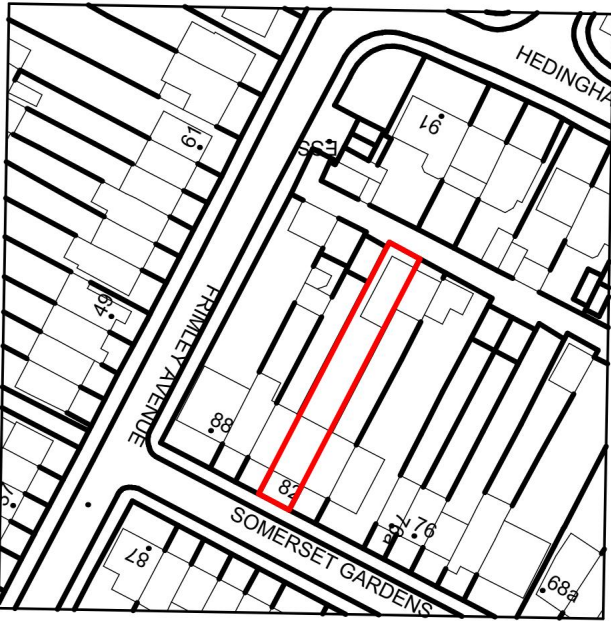


LOCATION PLAN

1:1250

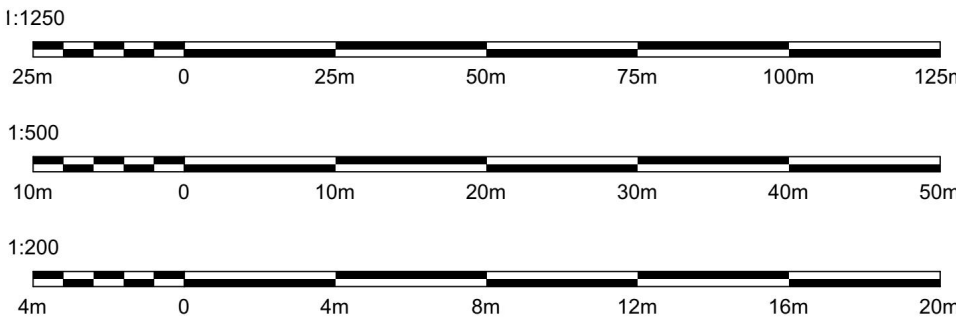


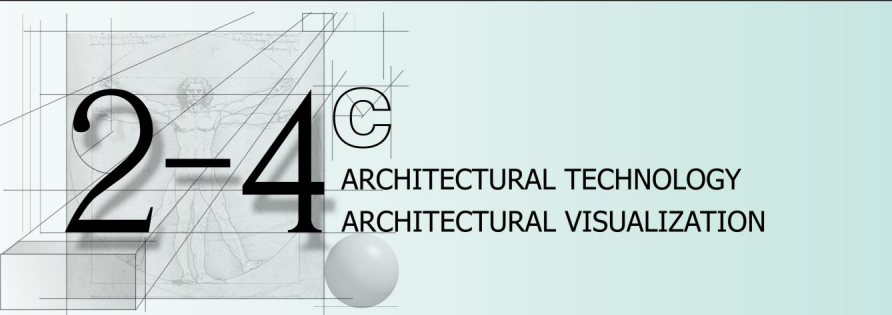
 2-4c Jubilee House 3 The Drive Brentwood CM13 3FR Tel: +44 01277 725252 mail to: info@2-4c.co.uk http://www.2-4c.co.uk		DRAWING #Project Name	
		LOCATION & SITE PLAN	
PROJECT ADDRESS #Site Full Address	JOB NO. #Pin	DWG. NO. 05	
CLIENT #Client Full Name	SCALE 1:200 @ A1	REV. NO. B	
IF THIS LINE MEASURES 100mm IT IS SCALED AS SHOWN Do not scale from this drawing. All dimensions & levels to be checked on site prior to commencement of any work. Check that this drawing is to the latest revision. All dimensions in millimetres unless otherwise stated.	DATE FEB 21	DRAWN BY SH	CHECKED BY SH

PROPOSED

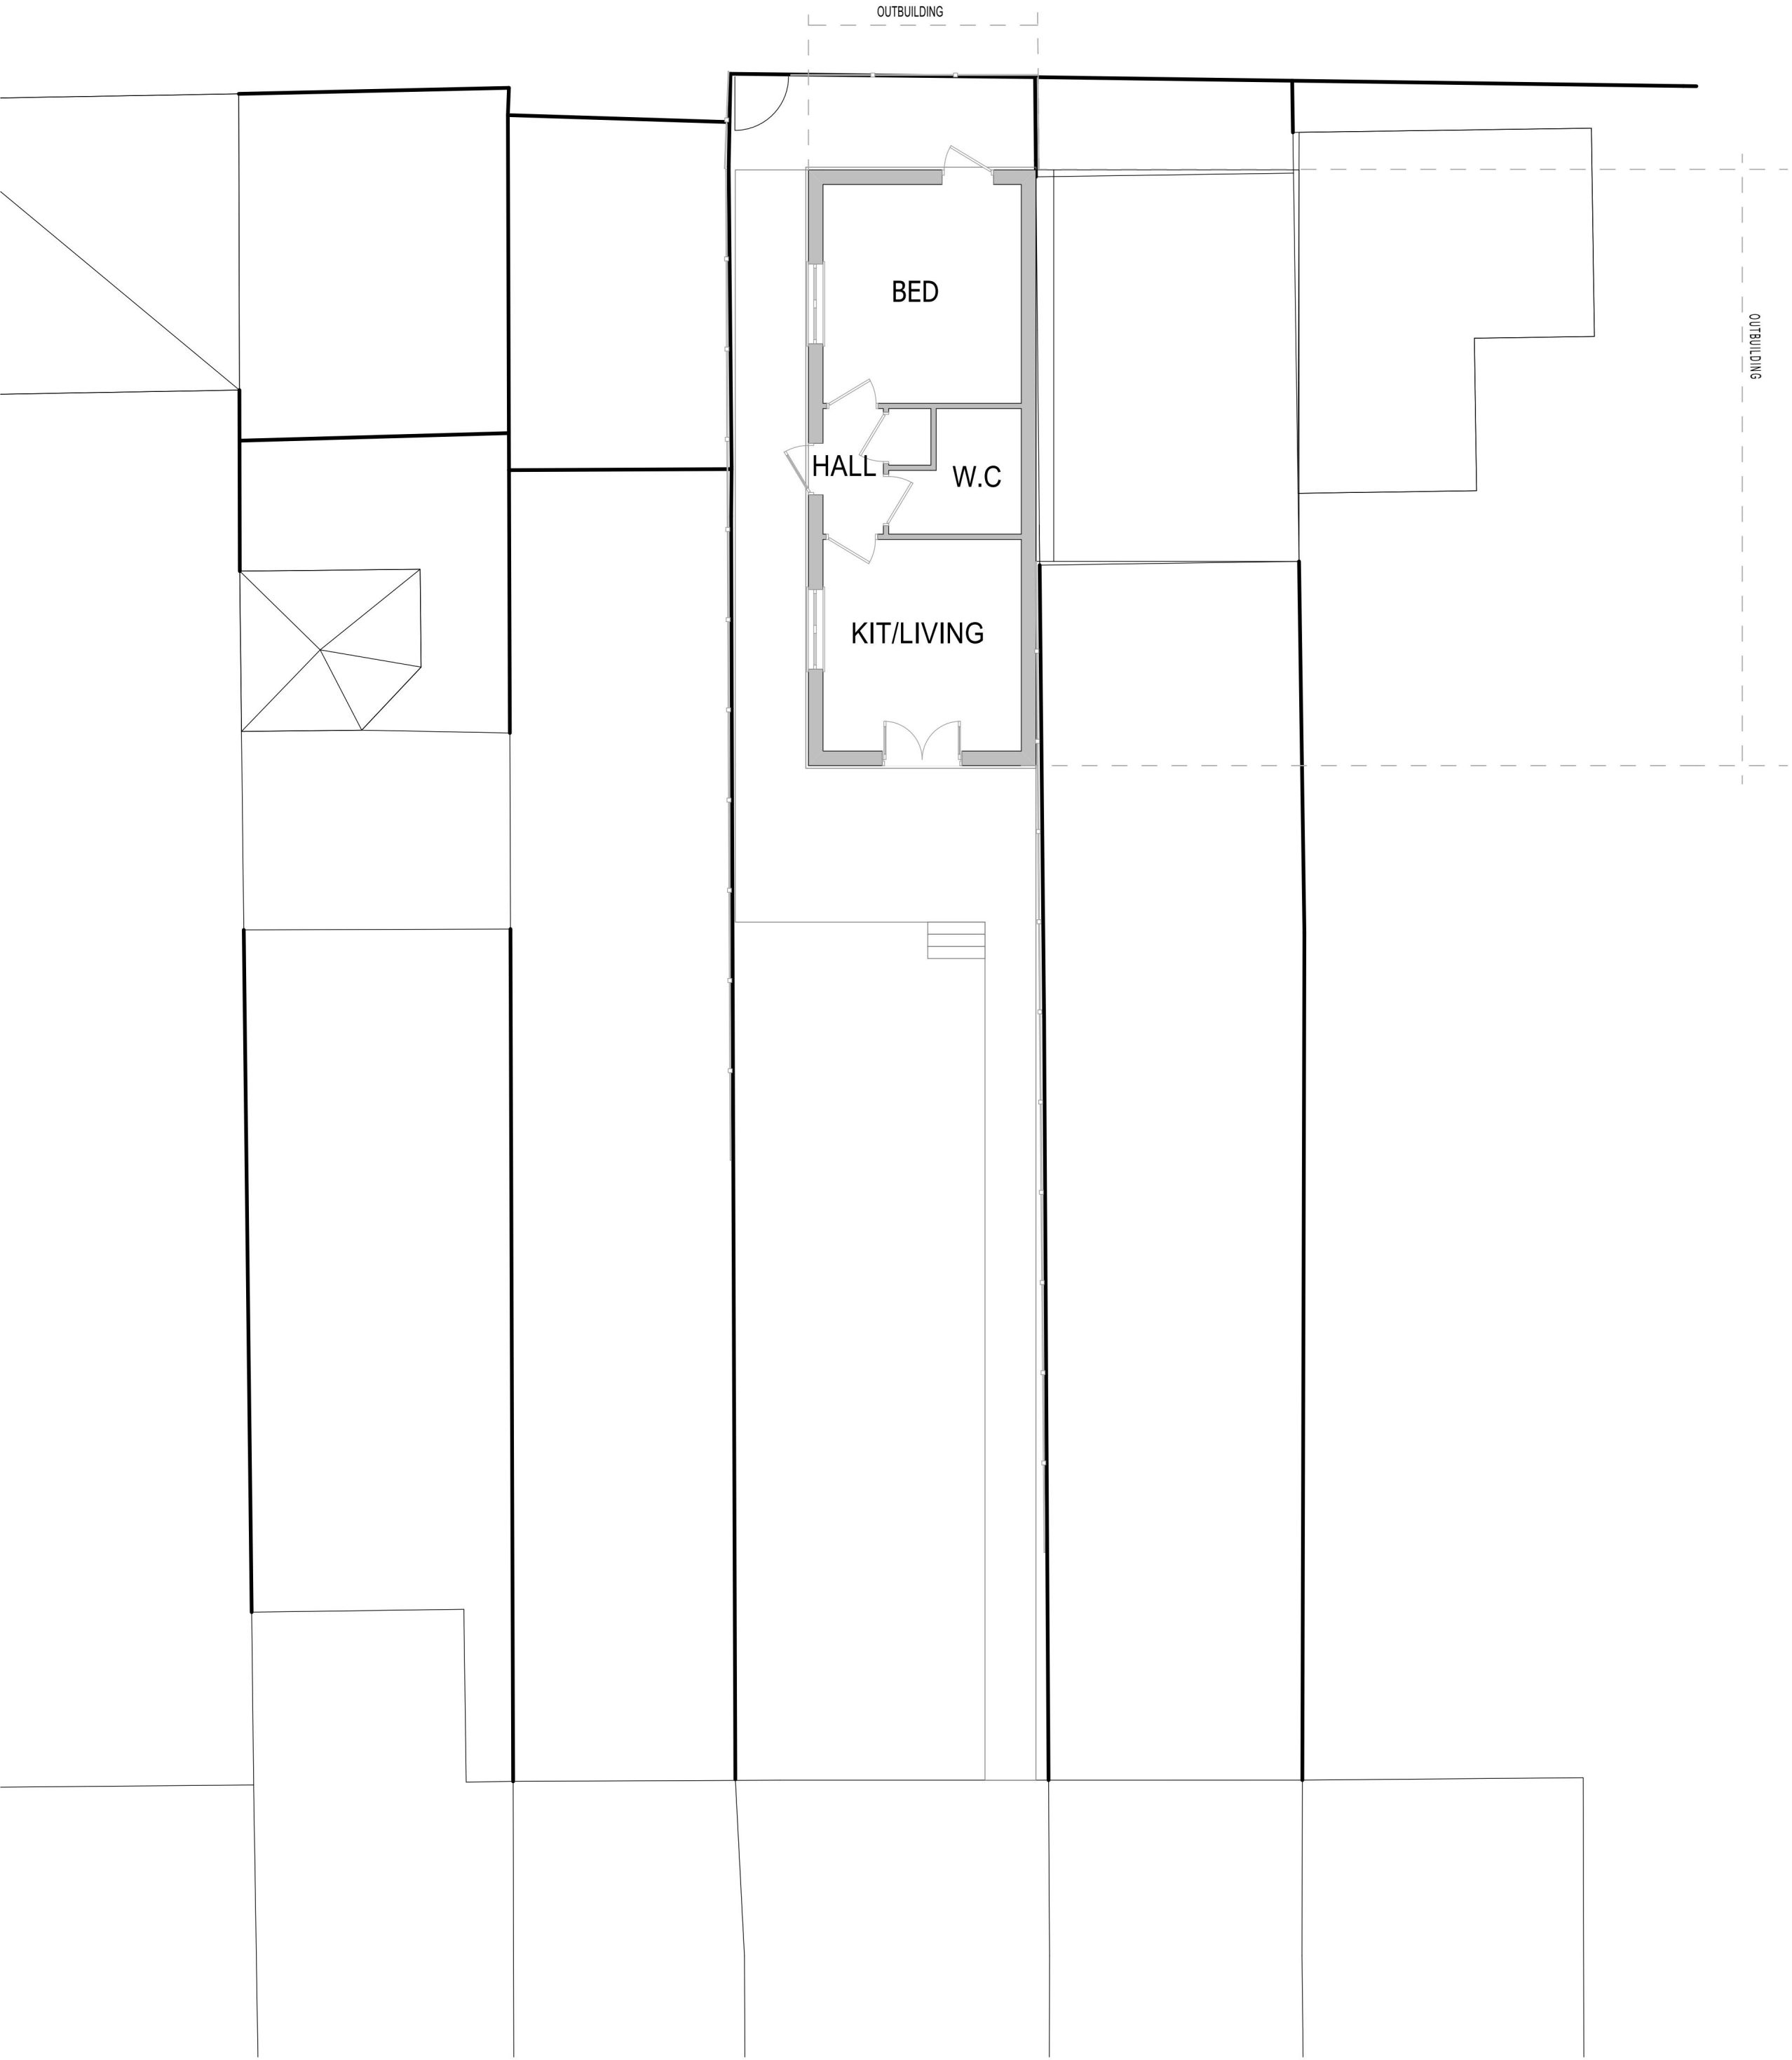

GROUND FLOOR PLAN

1:100

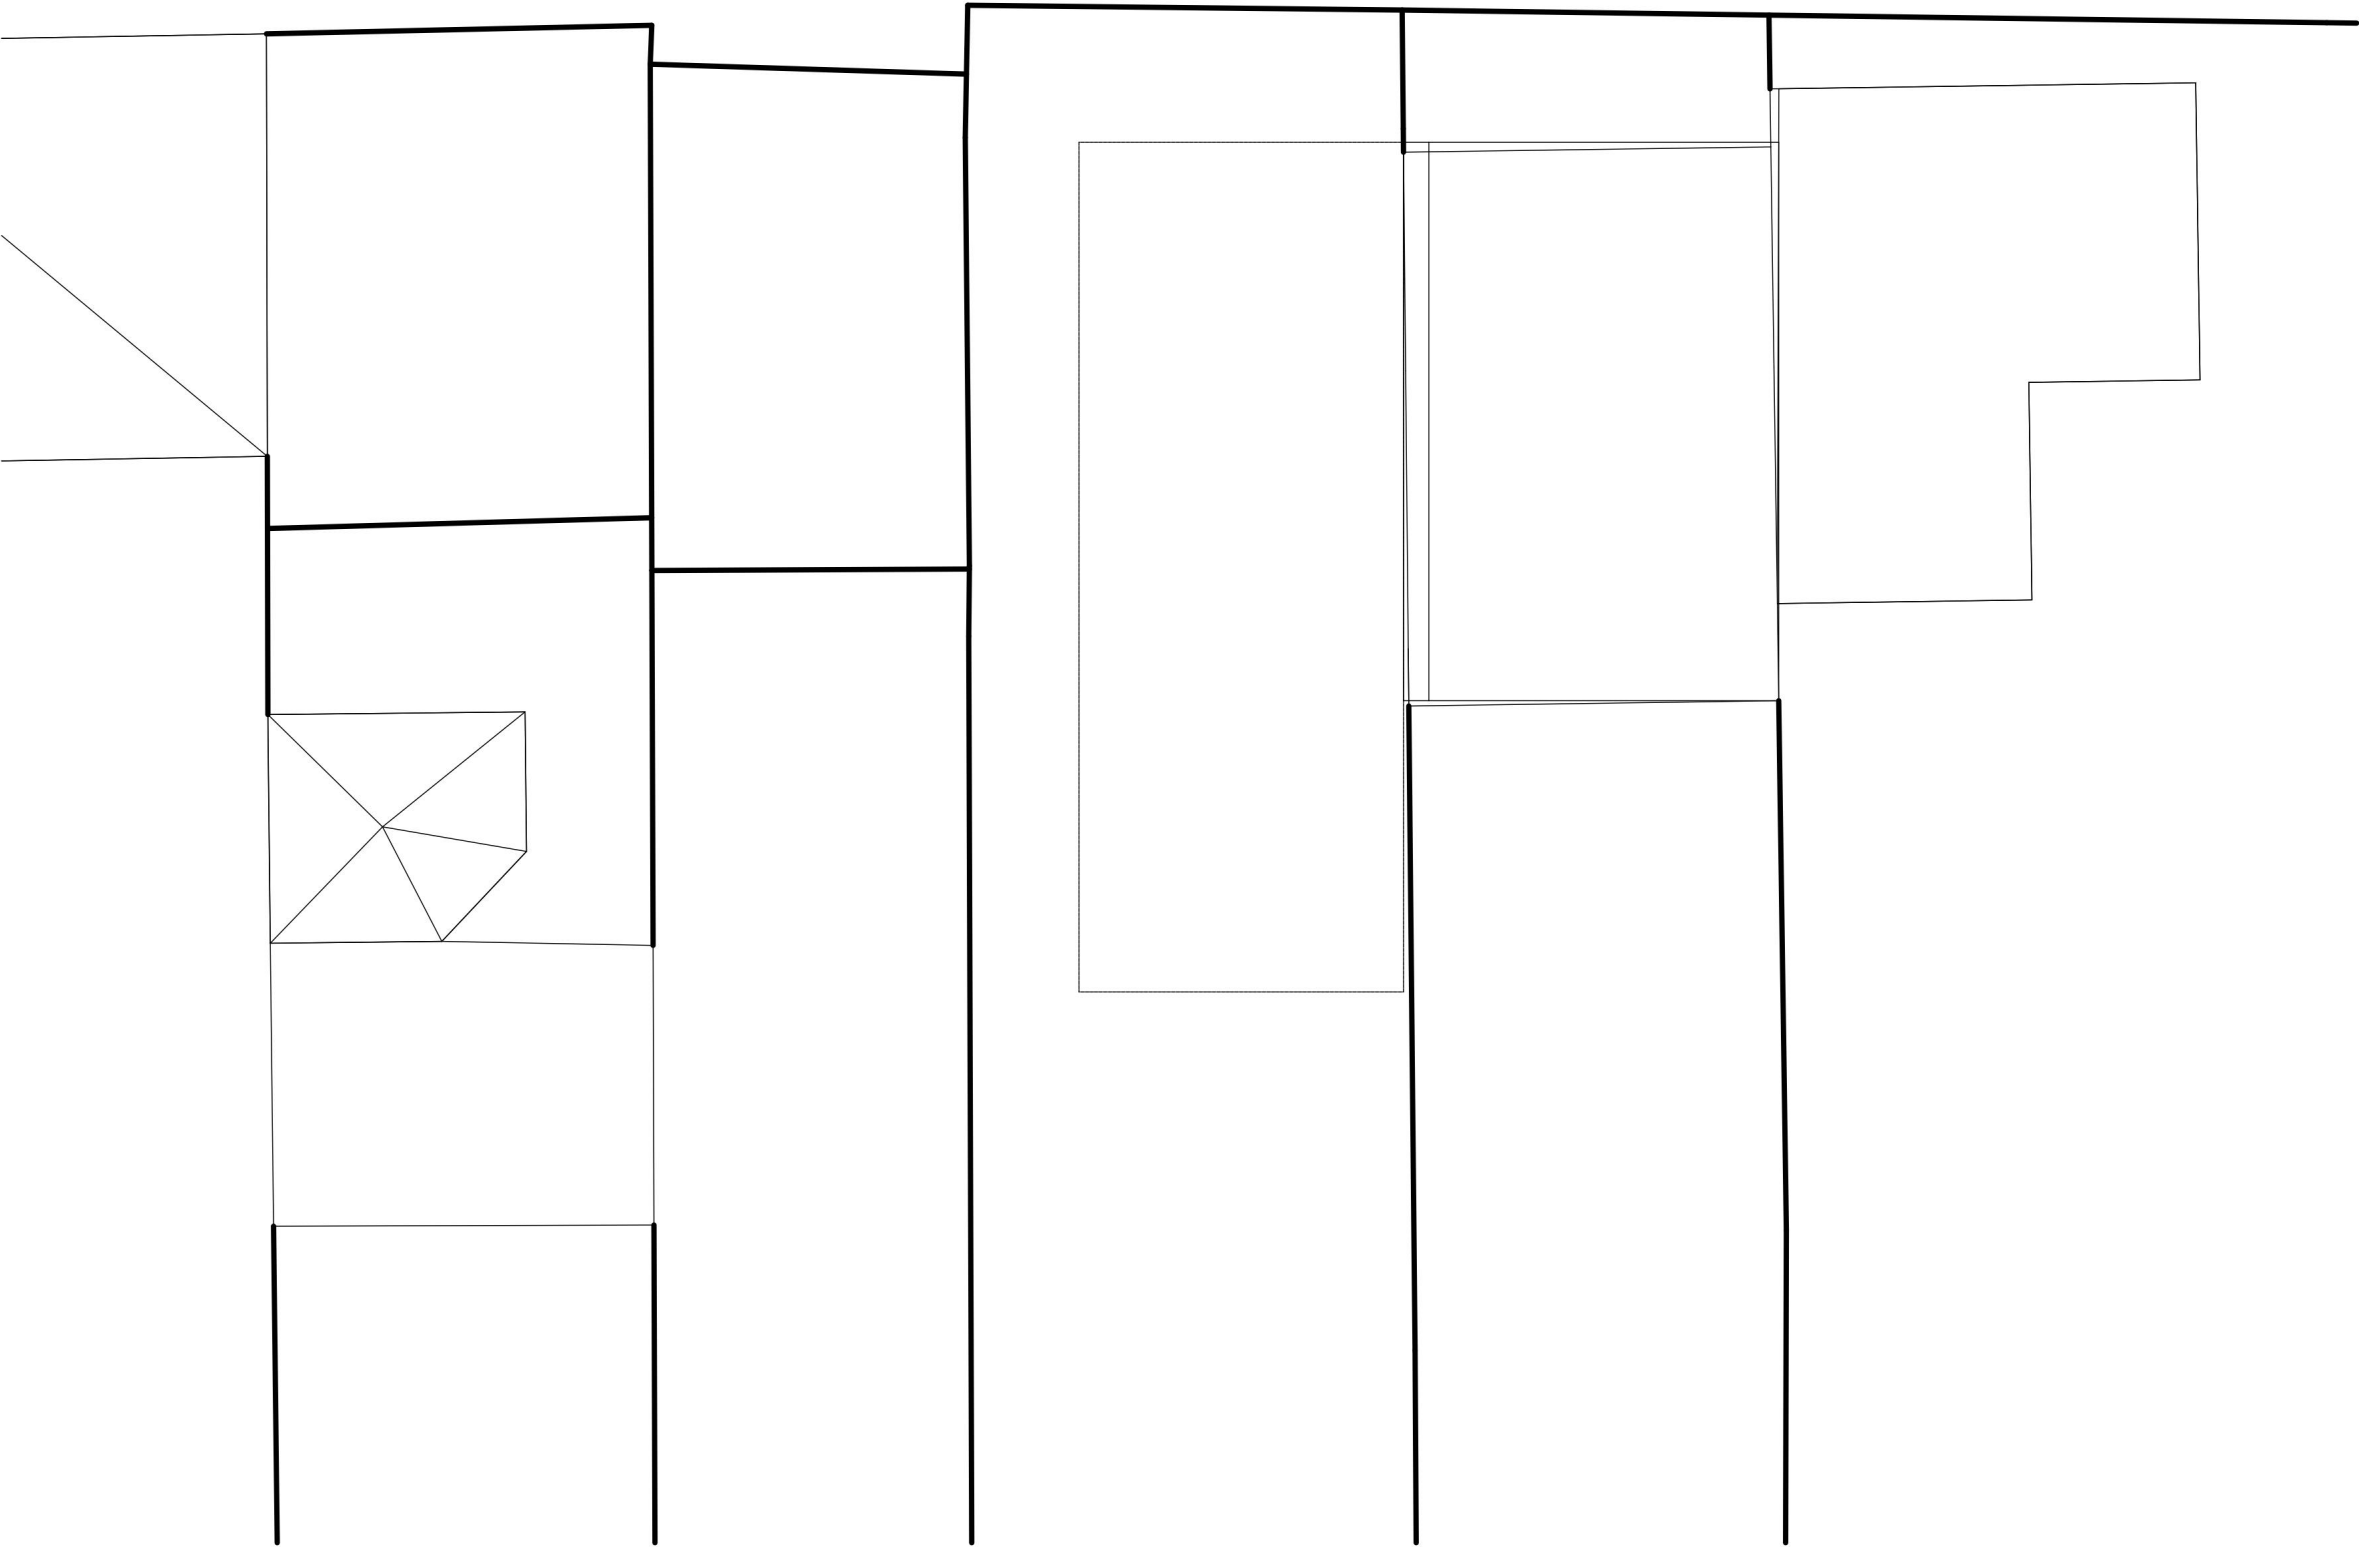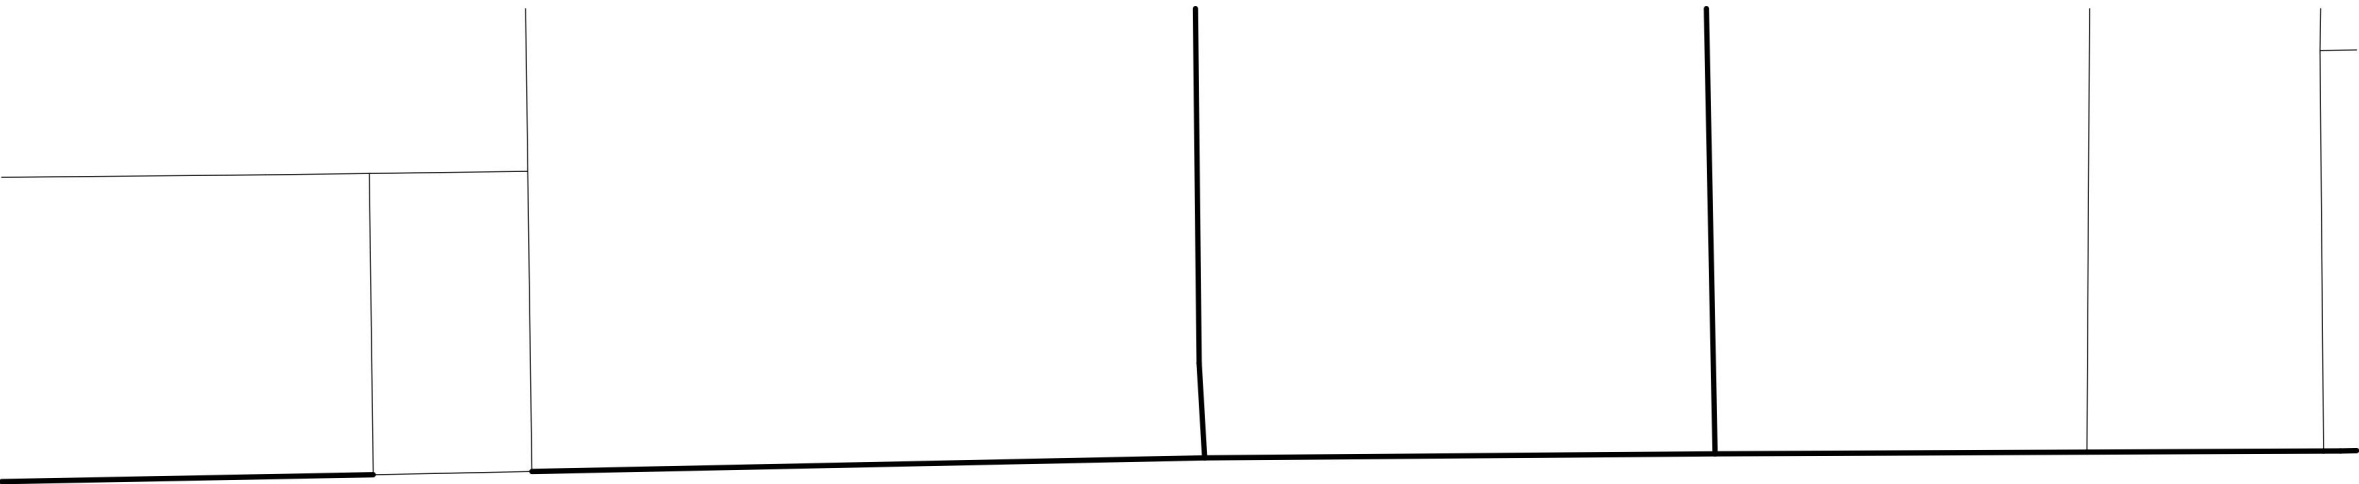


ROOF PLAN




1:100

- KEY**
- EXISTING WALL
 - NEW WALL
 - STRUCTURE REMOVED

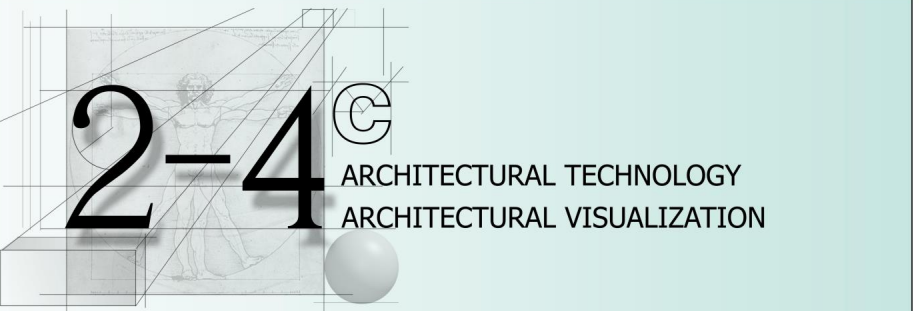

 2-4^c ARCHITECTURAL TECHNOLOGY ARCHITECTURAL VISUALIZATION		DRAWING #Project Name	
2-4c Jubilee House 3 The Drive Brentwood CM13 3FR Tel: +44 01277 725252 mail to: info@2-4c.co.uk http://www.2-4c.co.uk		PROPOSED PLANS	
PROJECT ADDRESS #Site Full Address		JOB NO. #Pin	DWG. NO. 06
CLIENT #Client Full Name		SCALE 1:100 @ A1	REV. NO. B
IF THIS LINE MEASURES 100mm IT IS SCALED AS SHOWN		DATE FEB 21	DRAWN BY / CHECKED BY SH SH

PROPOSED

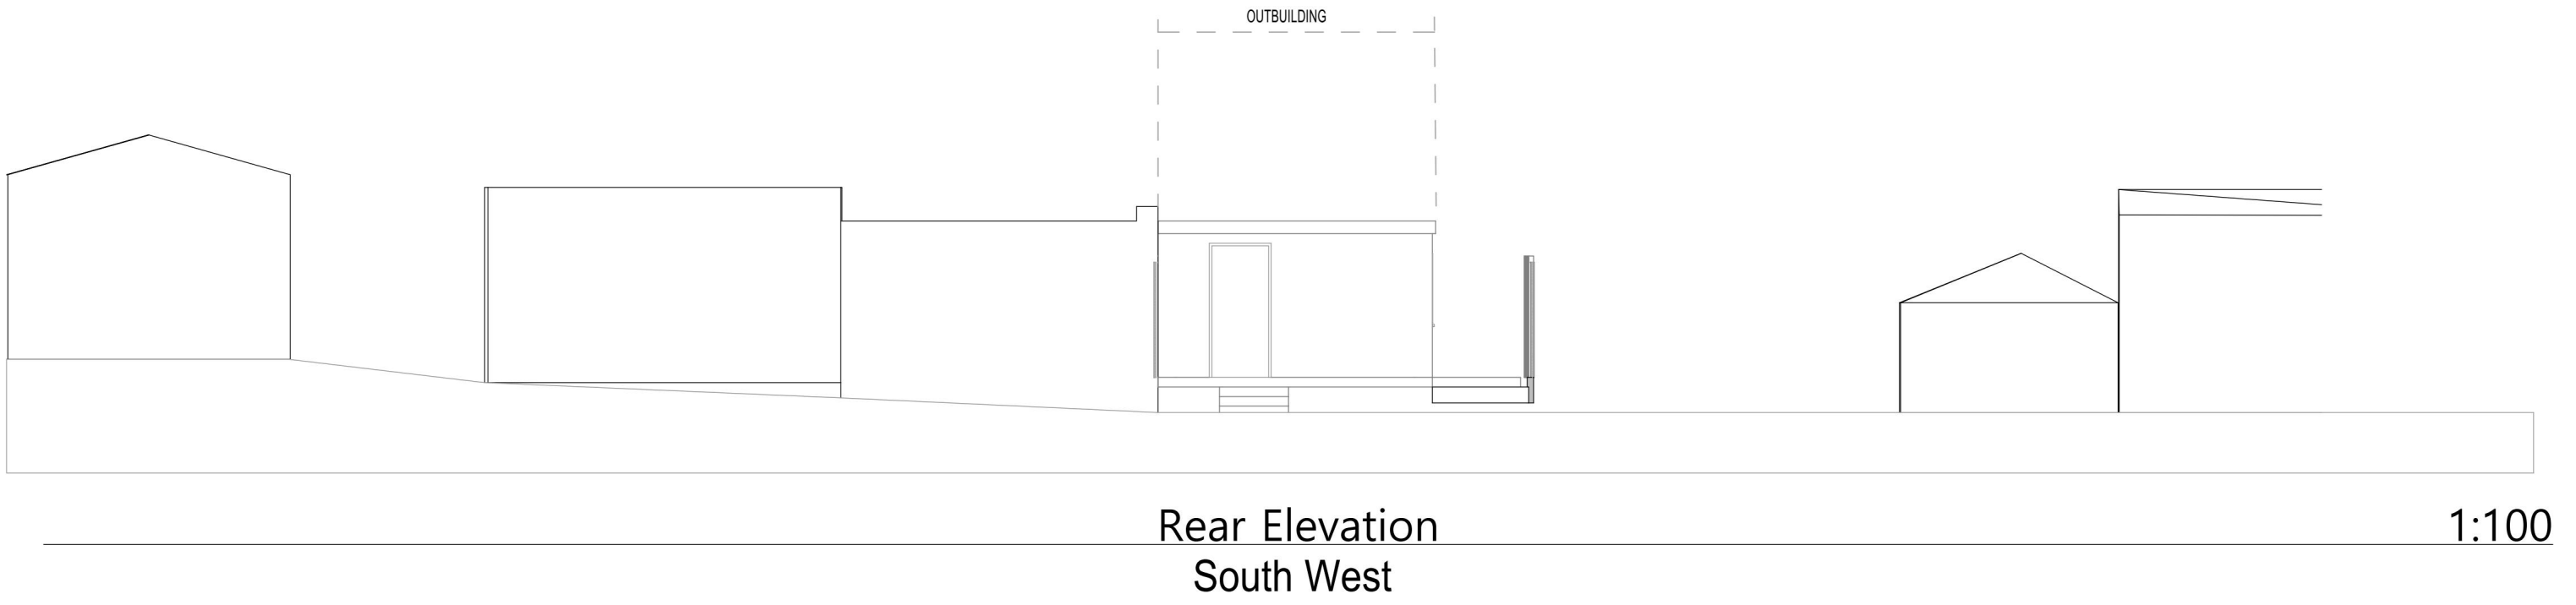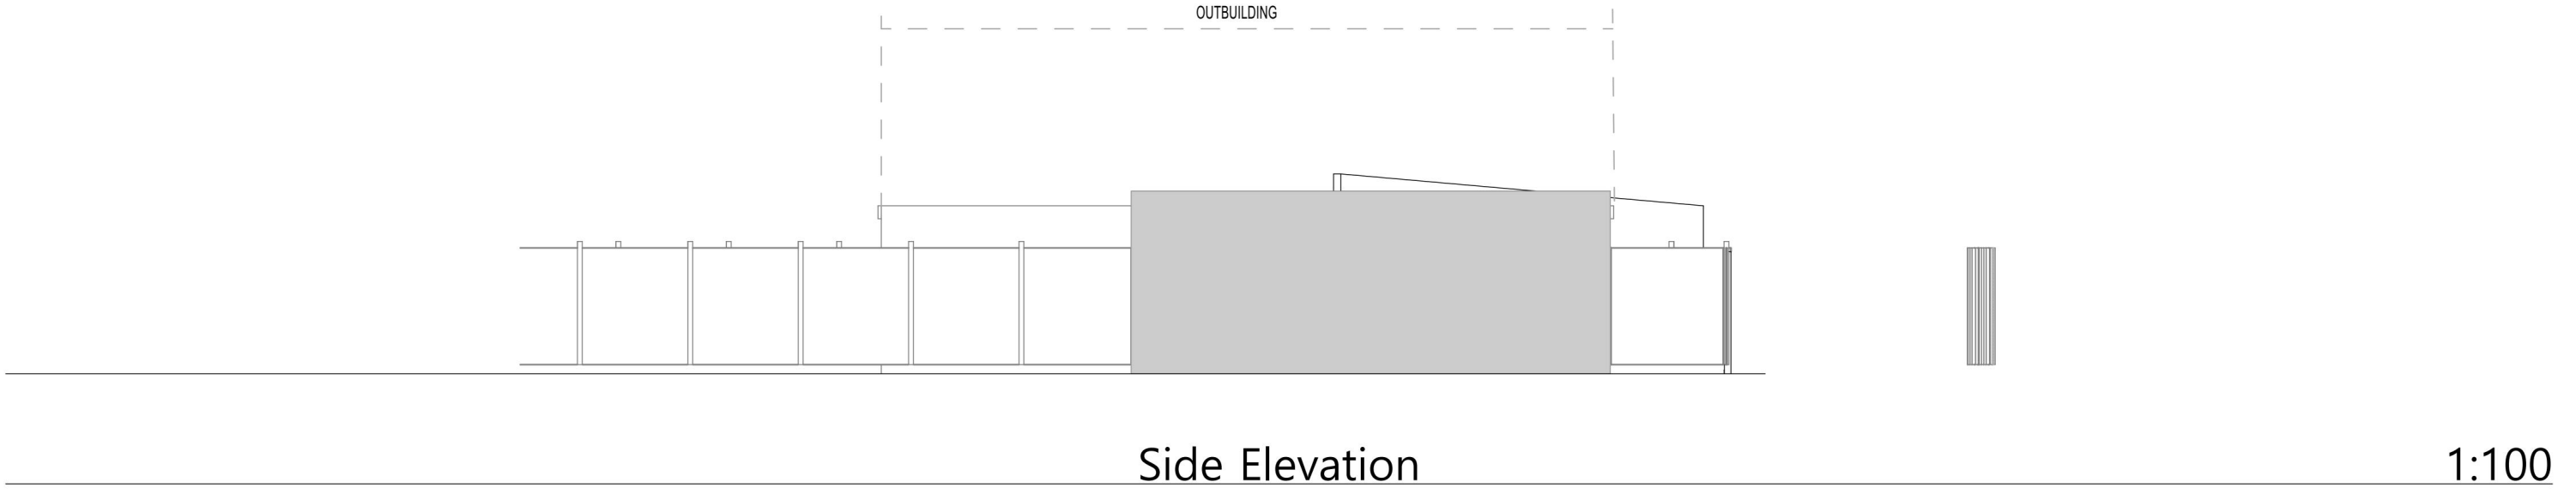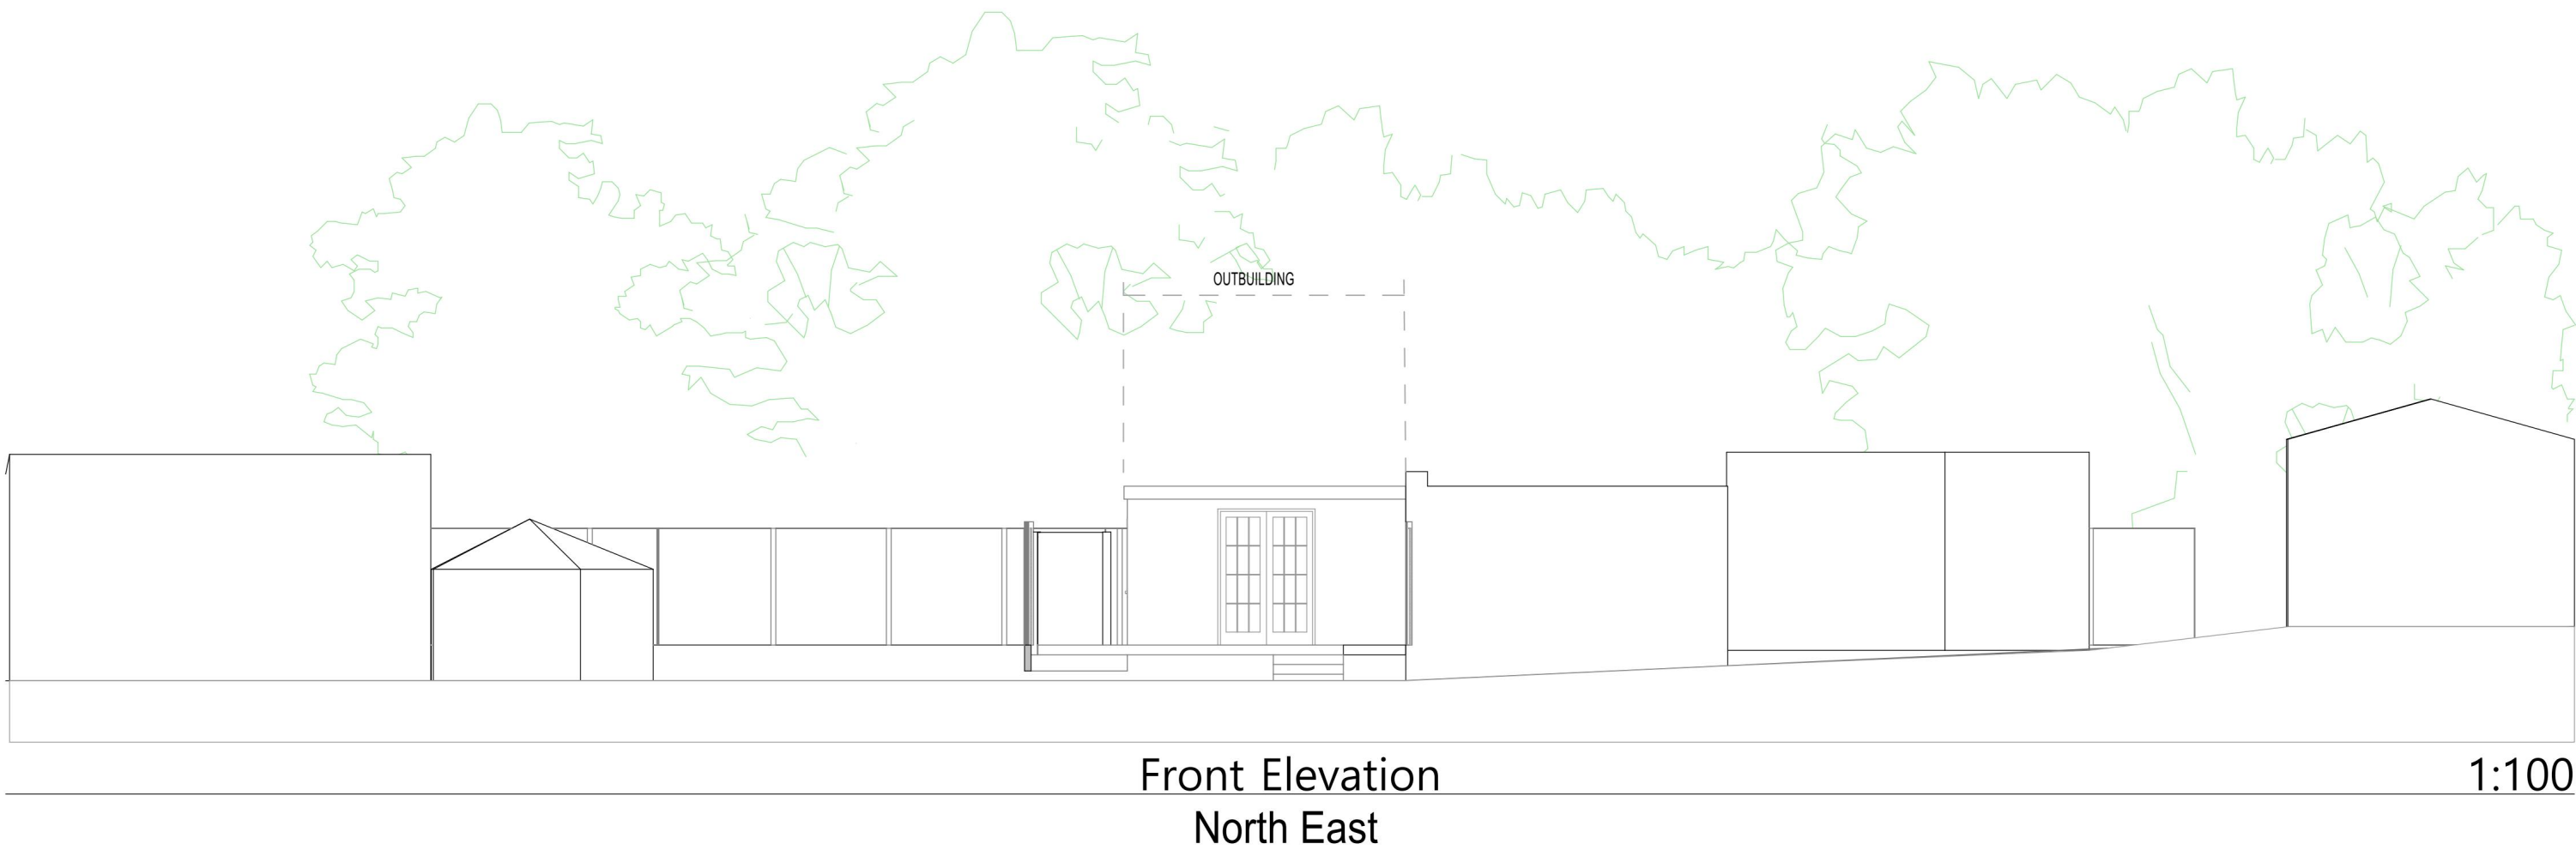

1:100

2m02m4m6m8m10m

2-4[©]

ARCHITECTURAL TECHNOLOGY

ARCHITECTURAL VISUALIZATION

2-4c Jubilee House 3 The Drive Brentwood CM13 3FR

Tel: +44 01277 725252

mail to: info@2-4c.co.uk

http://www.2-4c.co.uk

DRAWING

#Project Name

PROPOSED ELEVATIONS

PROJECT ADDRESS

#Site Full Address

CLIENT

#Client Full Name

JOB NO.

#Pln

SCALE

1:100 @ A1

DATE

FEB 21

DRAWN BY

SH

CHECKED BY

SH