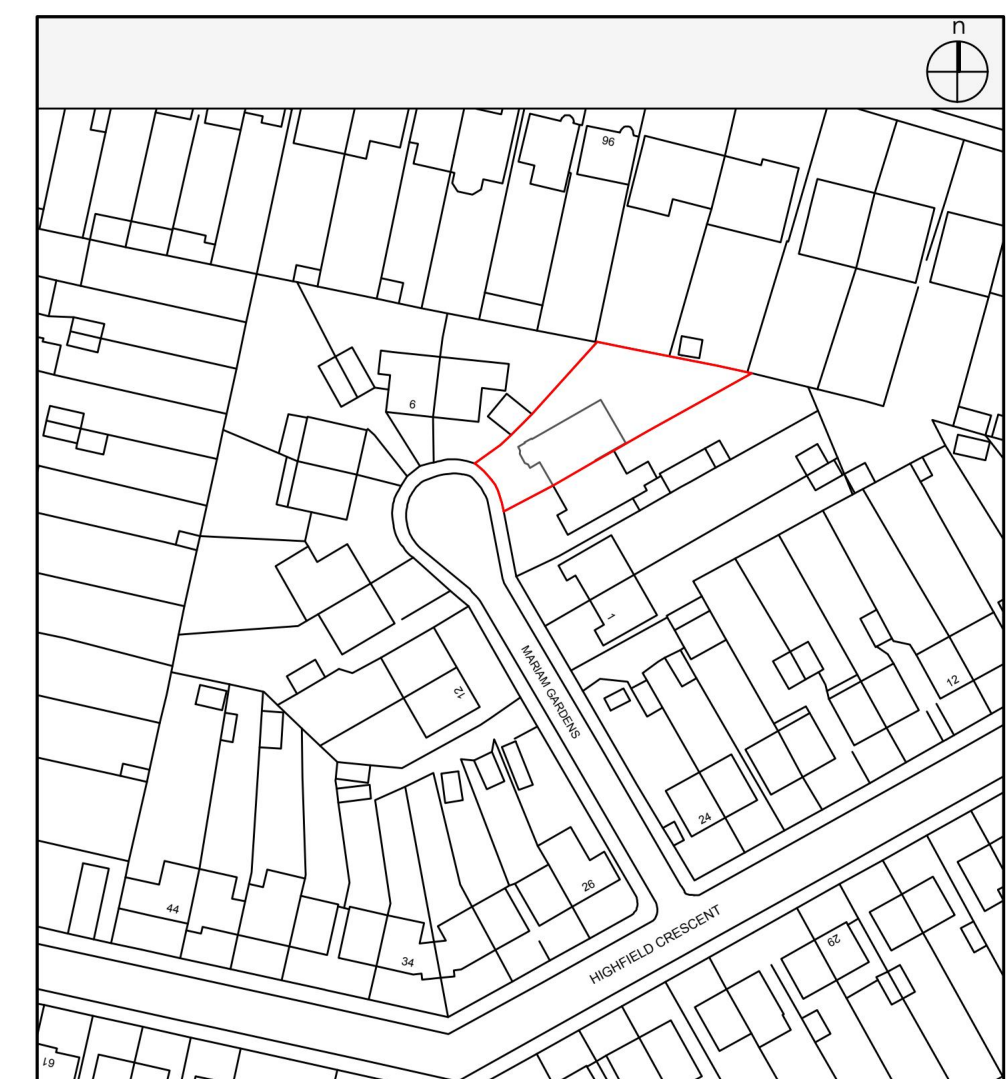
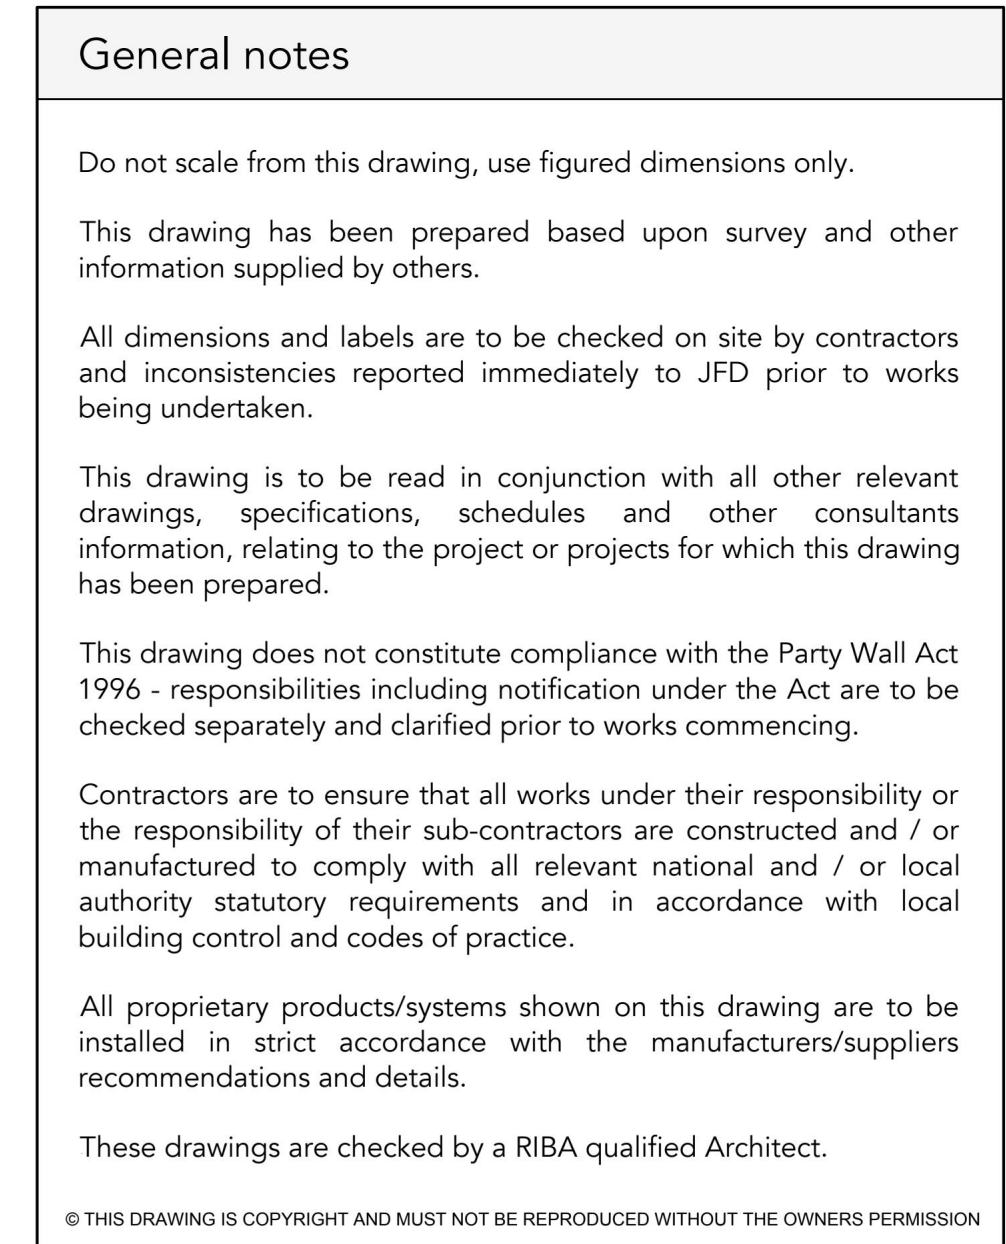
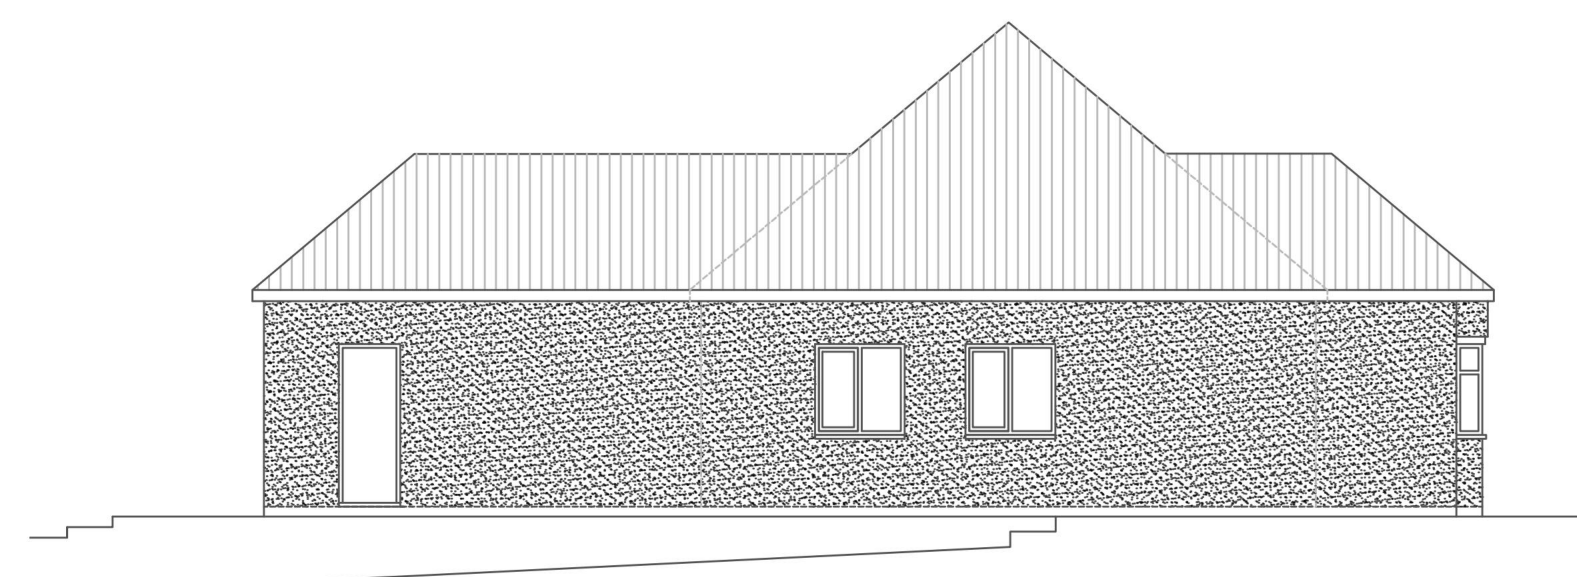
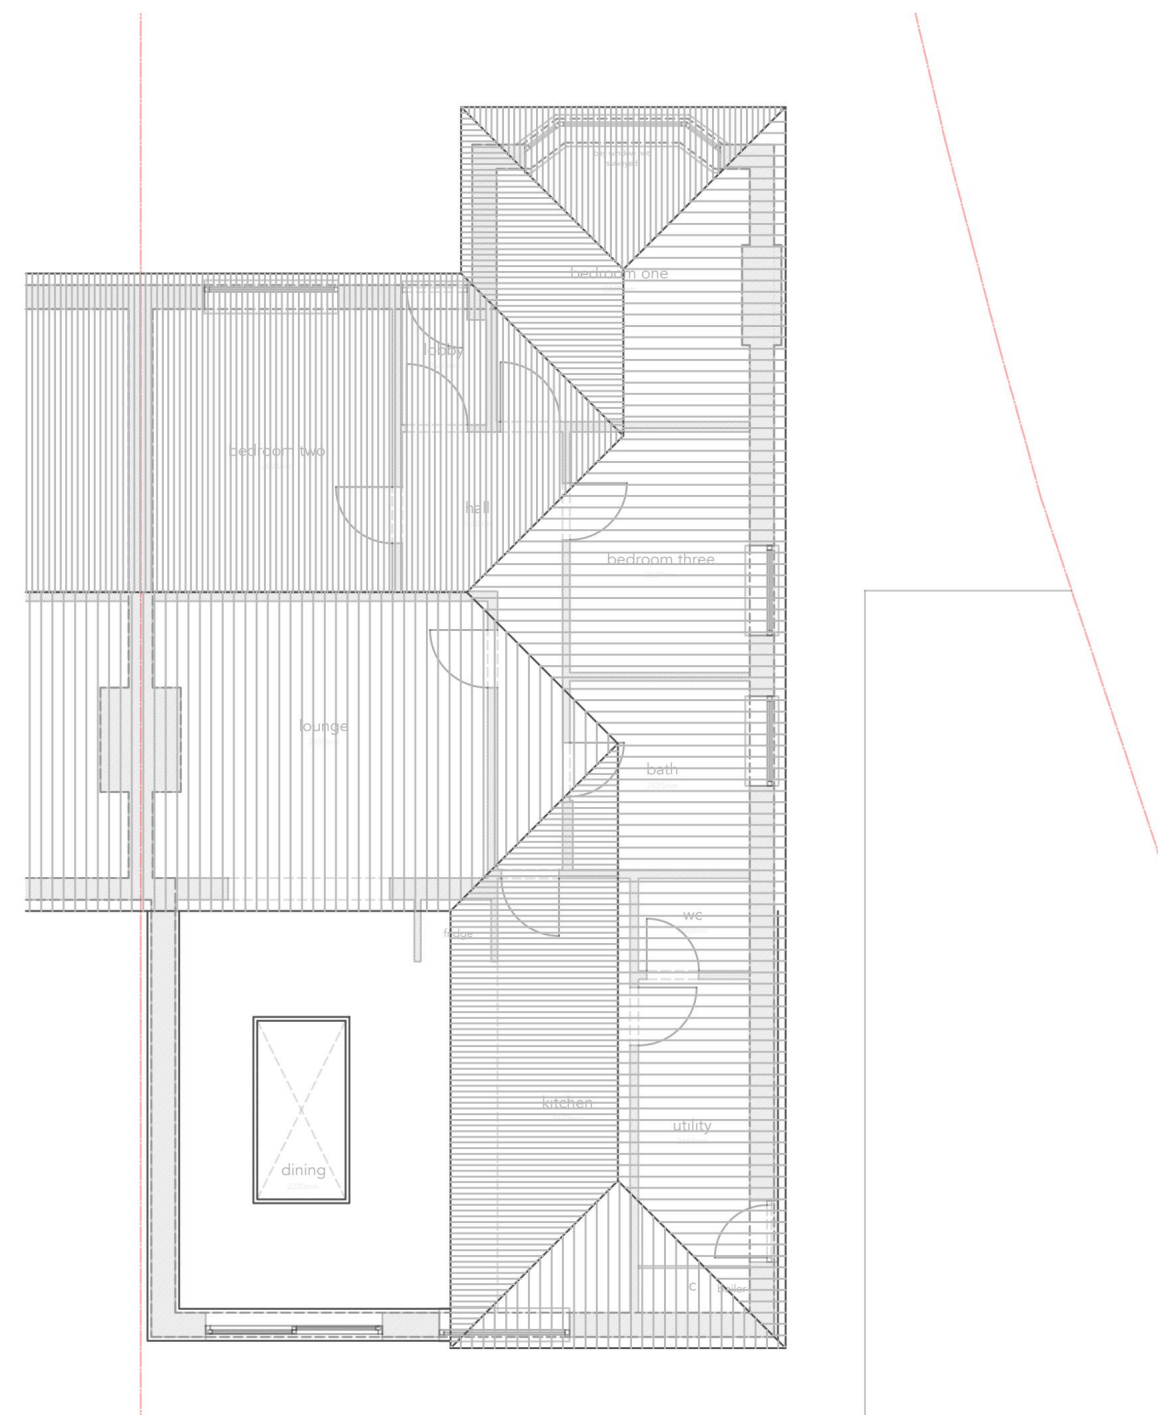
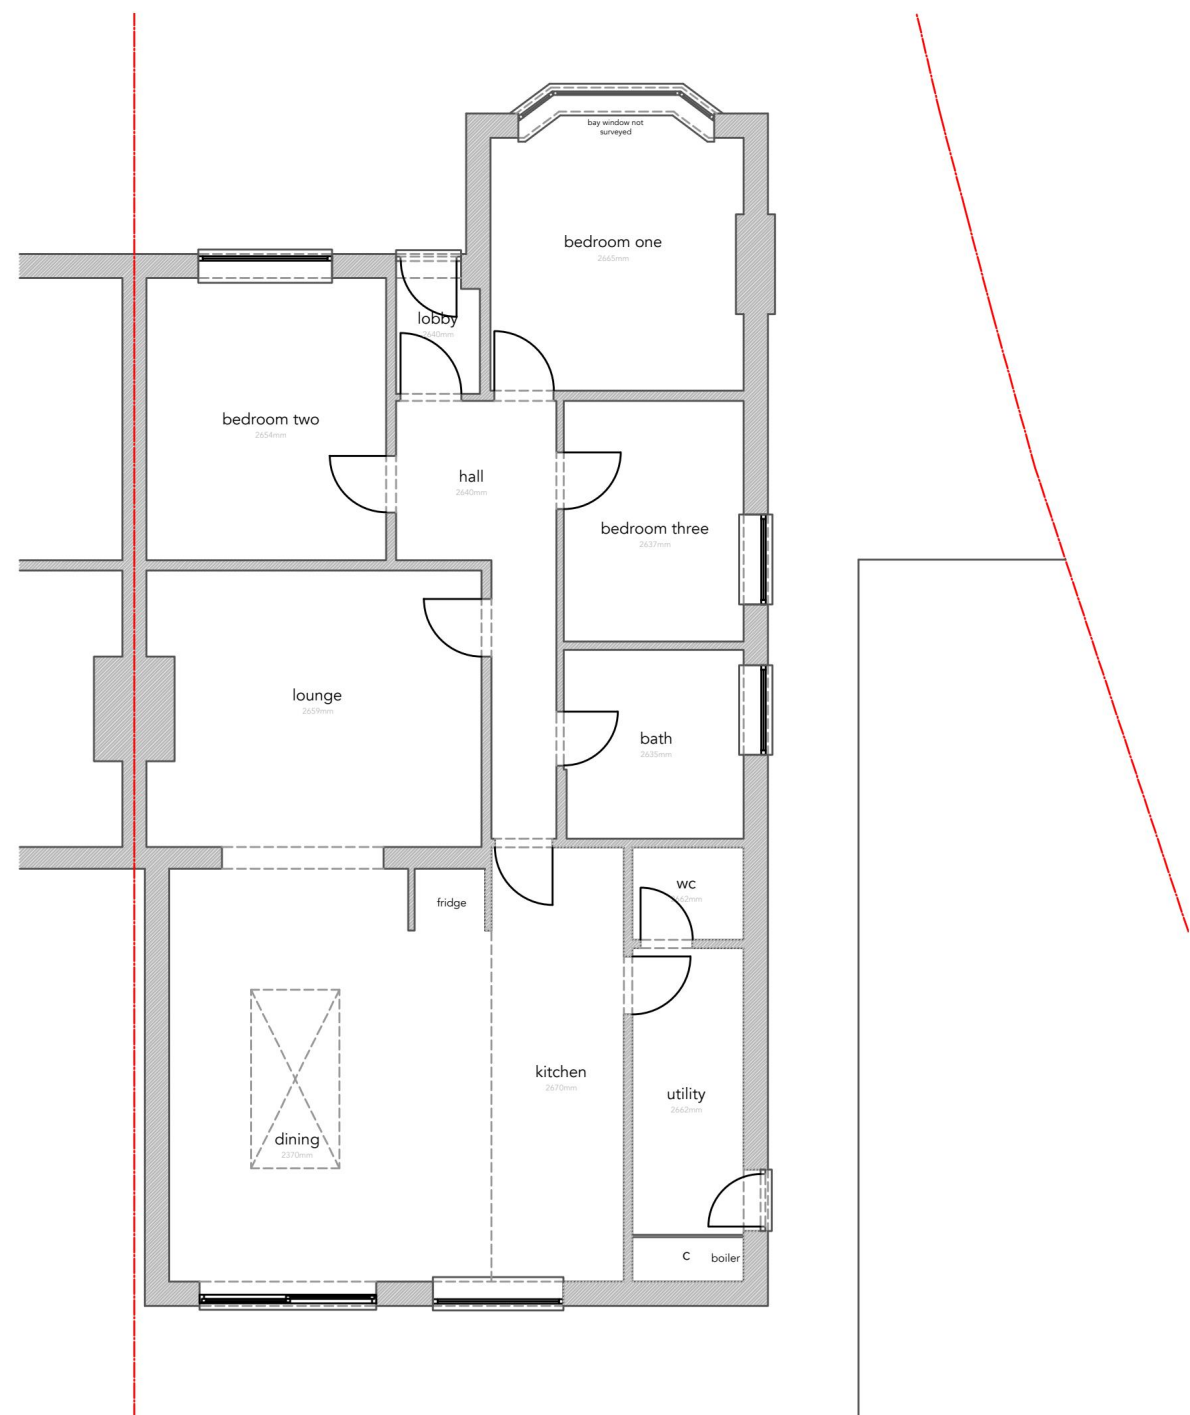
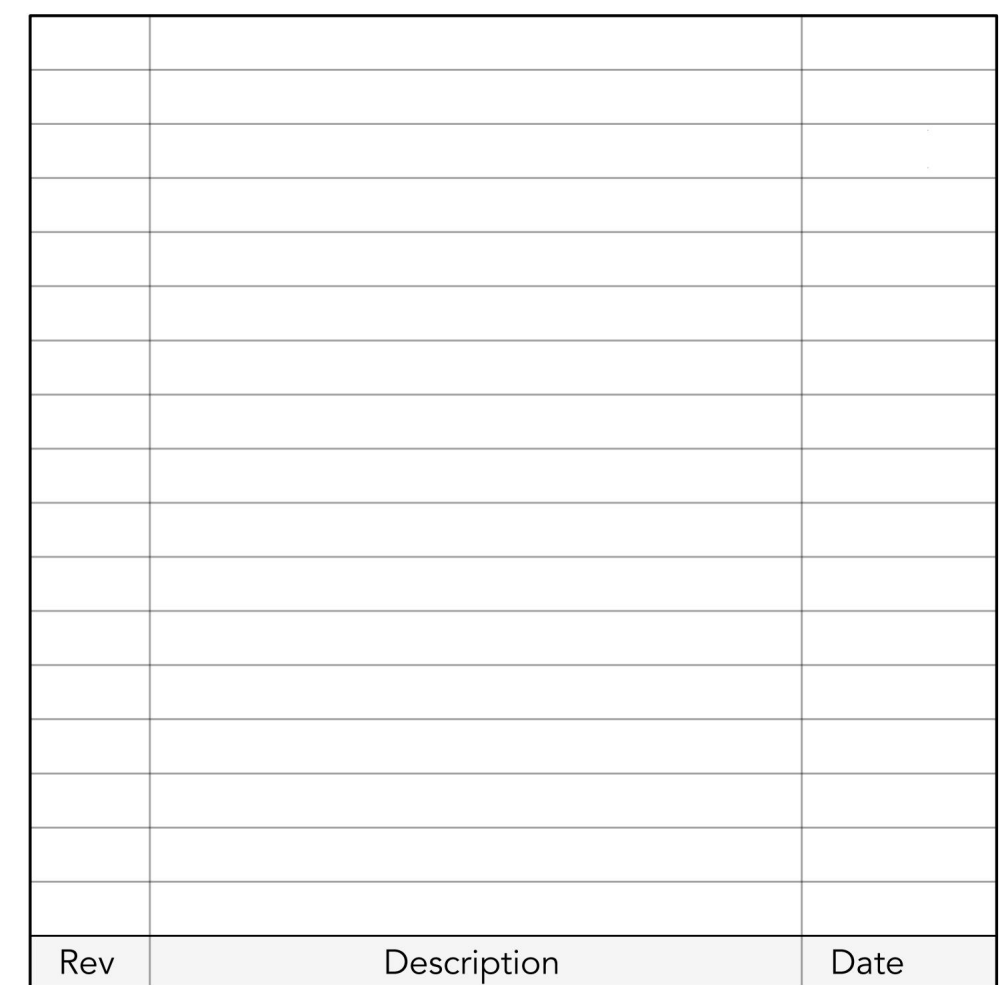
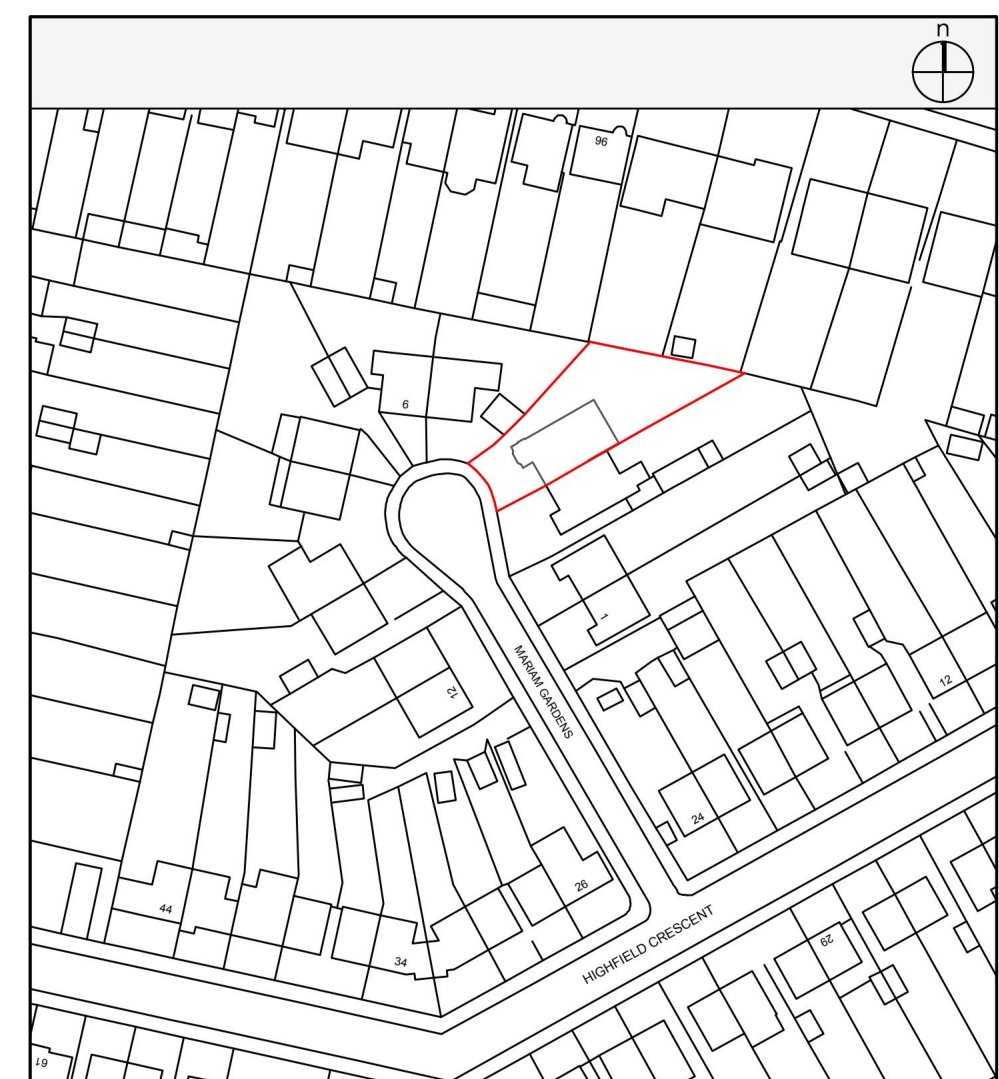
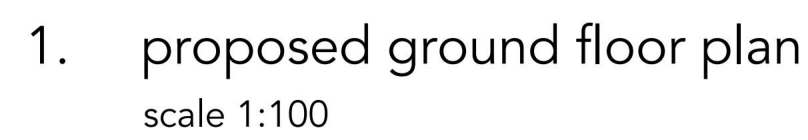


[illegible]

JFD ARCHITECTURE			
Client name			
Private Client			
Site address		Drawing title	
4 Mariam gardens hornchurch RM12 6QA		Existing floor plans and elevations with block plan	
Project Ref	Drawing number	Revision	Paper size
1367	PL101	B	A1
☒ Existing ☐ Concept	☒ Planning ☐ Building Regs	☐ Tender ☐ Construction	
© DESIGN RIGHTS + COPYRIGHT OF JAMES FURZER DESIGNS LTD			

 Scale Bar 1:20	 Scale Bar 1:50	 Scale Bar 1:100	 Scale Bar 1:200	 Scale Bar 1:500	 Scale Bar 1:1250
--	--	--	--	--	---

JFD ARCHITECTURE

Student name

Address	Drawing title
---------	---------------

Project Ref	Drawing number	Revision	Paper size
-------------	----------------	----------	------------

Existing Planning Tender

© DESIGN RIGHTS + COPYRIGHT OF JAMES FURZER DESIGNS LTD