
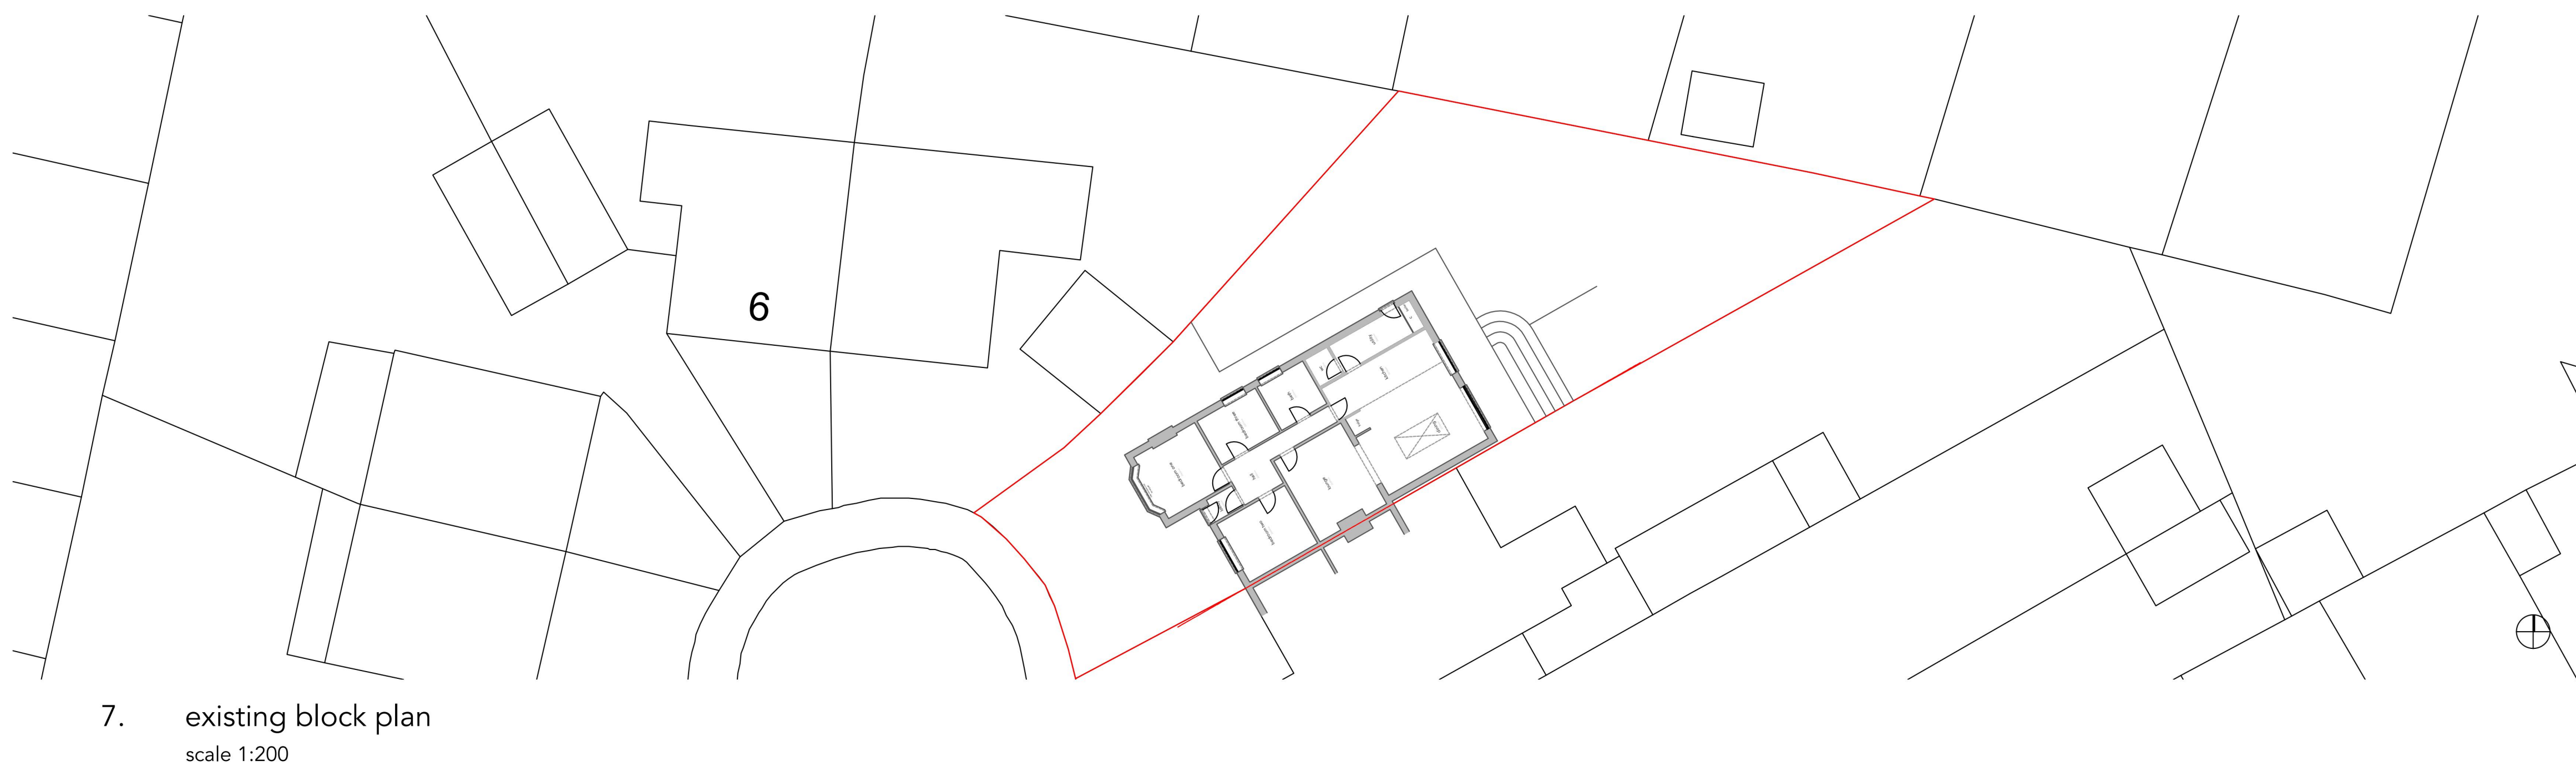
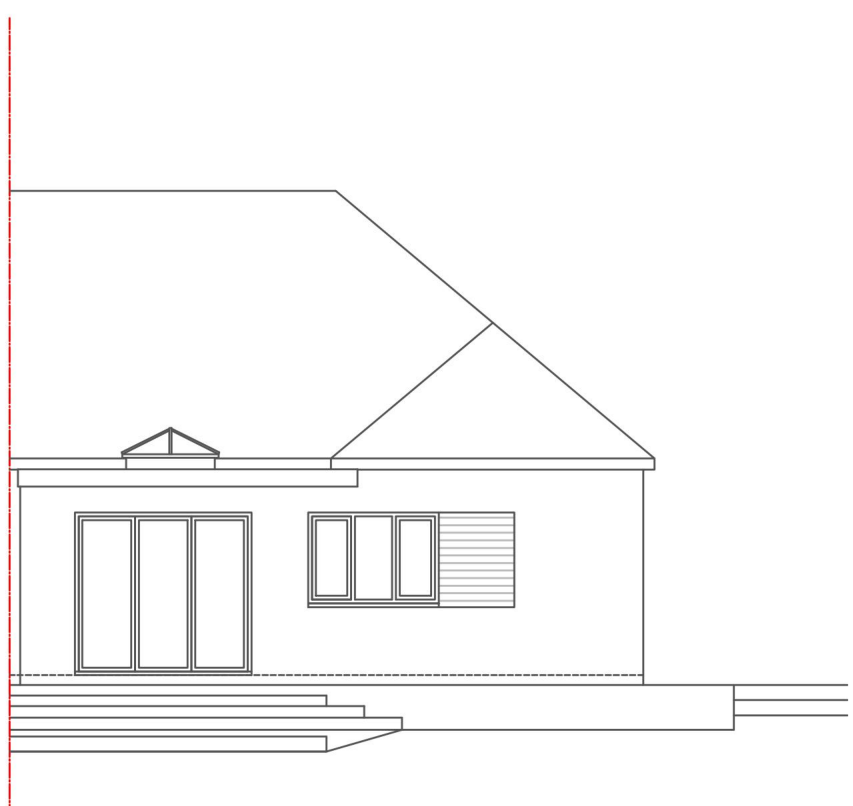
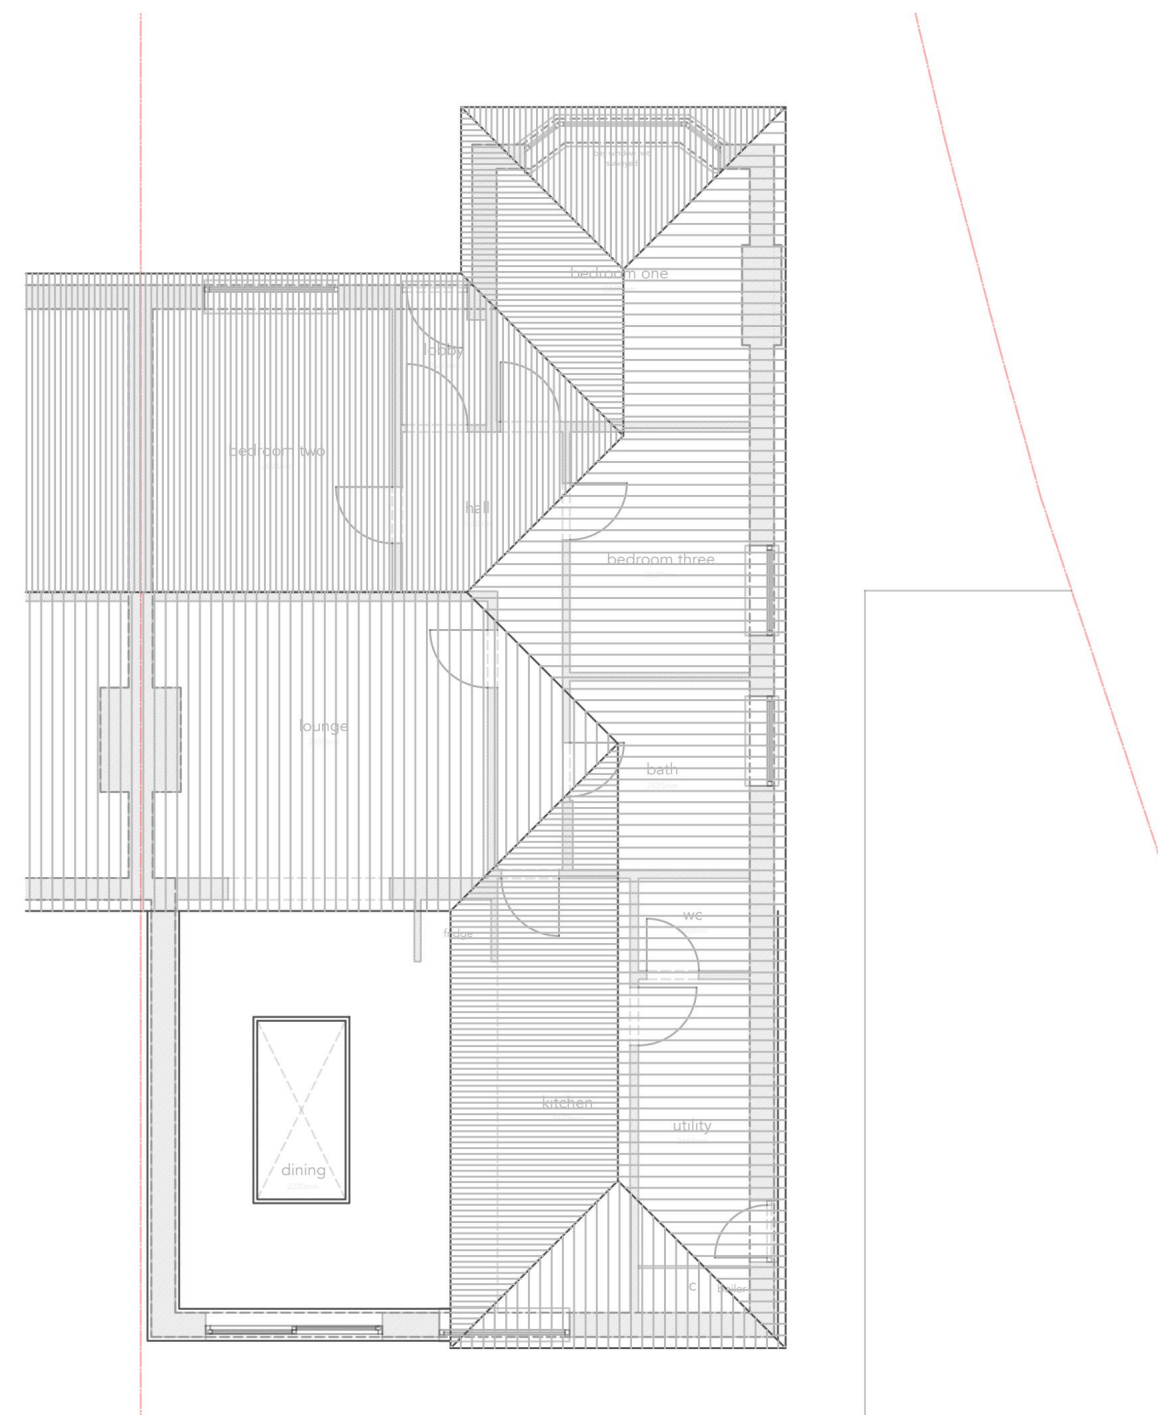


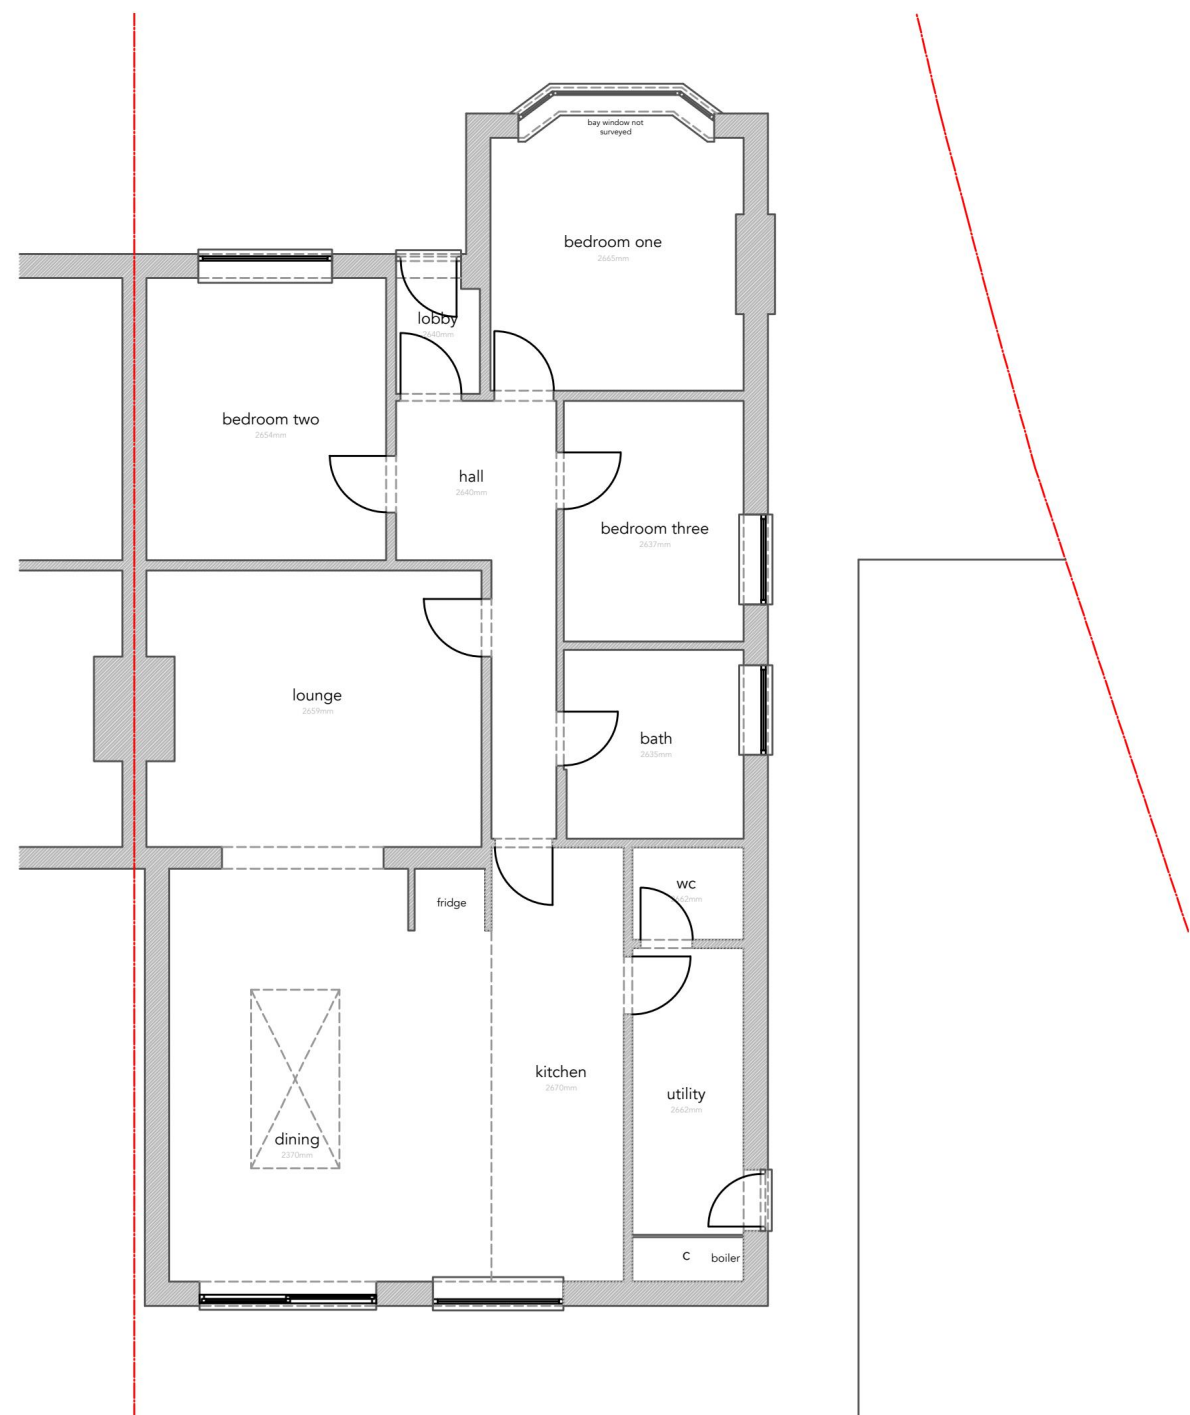

General notes

Do not scale from this drawing, use figured dimensions only.

This drawing has been prepared based upon survey and other information supplied by others.

All dimensions and labels are to be checked on site by contractors and inconsistencies reported immediately to JFD prior to works being undertaken.

This drawing is to be read in conjunction with all other relevant drawings, specifications, schedules and other consultants information, relating to the project or projects for which this drawing has been prepared.

This drawing does not constitute compliance with the Party Wall Act 1996 - responsibilities including notification under the Act are to be checked separately and clarified prior to works commencing.

Contractors are to ensure that all works under their responsibility or the responsibility of their sub-contractors are constructed and / or manufactured to comply with all relevant national and / or local authority statutory requirements and in accordance with local building control and codes of practice.



All proprietary products/systems shown on this drawing are to be installed in strict accordance with the manufacturers/suppliers recommendations and details.

These drawings are checked by a RIBA qualified Architect.

© THIS DRAWING IS COPYRIGHT AND MUST NOT BE REPRODUCED WITHOUT THE OWNERS PERMISSION

[illegible]

JFD ARCHITECTURE			
Client name			
Private Client			
Site address		Drawing title	
4 Mariam gardens hornchurch RM12 6QA		Existing floor plans and elevations with block plan	
Project Ref	Drawing number	Revision	Paper size
1367	PL101	-	A1
☒ Existing ☒ Planning ☐ Tender			
☐ Concept ☐ Building Regs ☐ Construction			
© DESIGN RIGHTS + COPYRIGHT OF JAMES FURZER DESIGNS LTD			

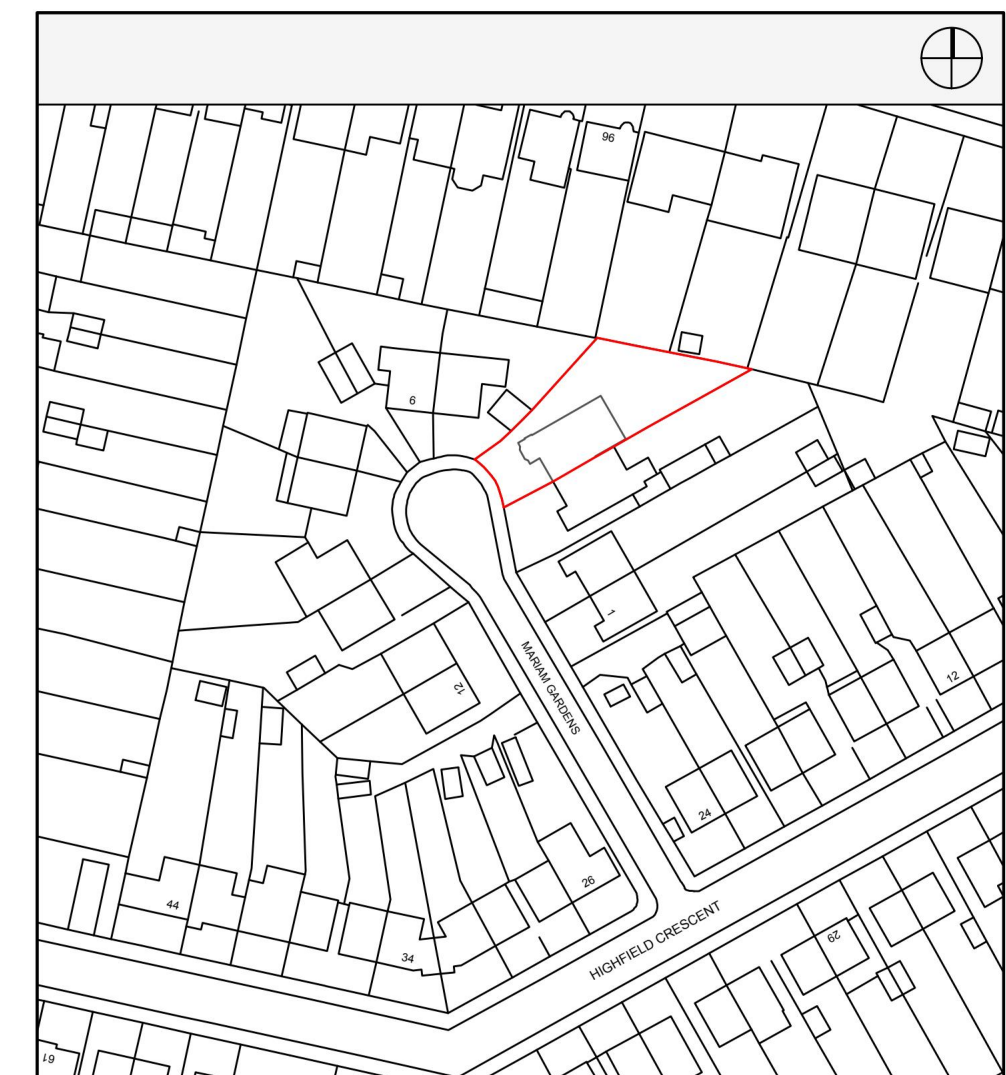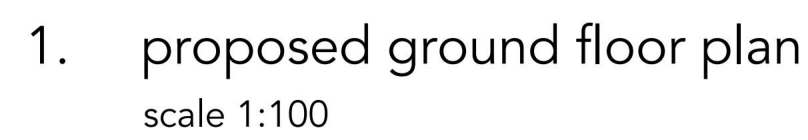

JFD ARCHITECTURE			
Client name			
Private Client			
Site address		Drawing title	
4 Mariam gardens hornchurch RM12 6QA		Proposed floor plans and elevations with block plan	
Project Ref	Drawing number	Revision	Paper size
1367	PL100	-	A1
☐ Existing ☒ Planning ☐ Tender ☒ Concept ☐ Building Regs ☐ Construction			
© DESIGN RIGHTS + COPYRIGHT OF JAMES FURZER DESIGNS LTD			