


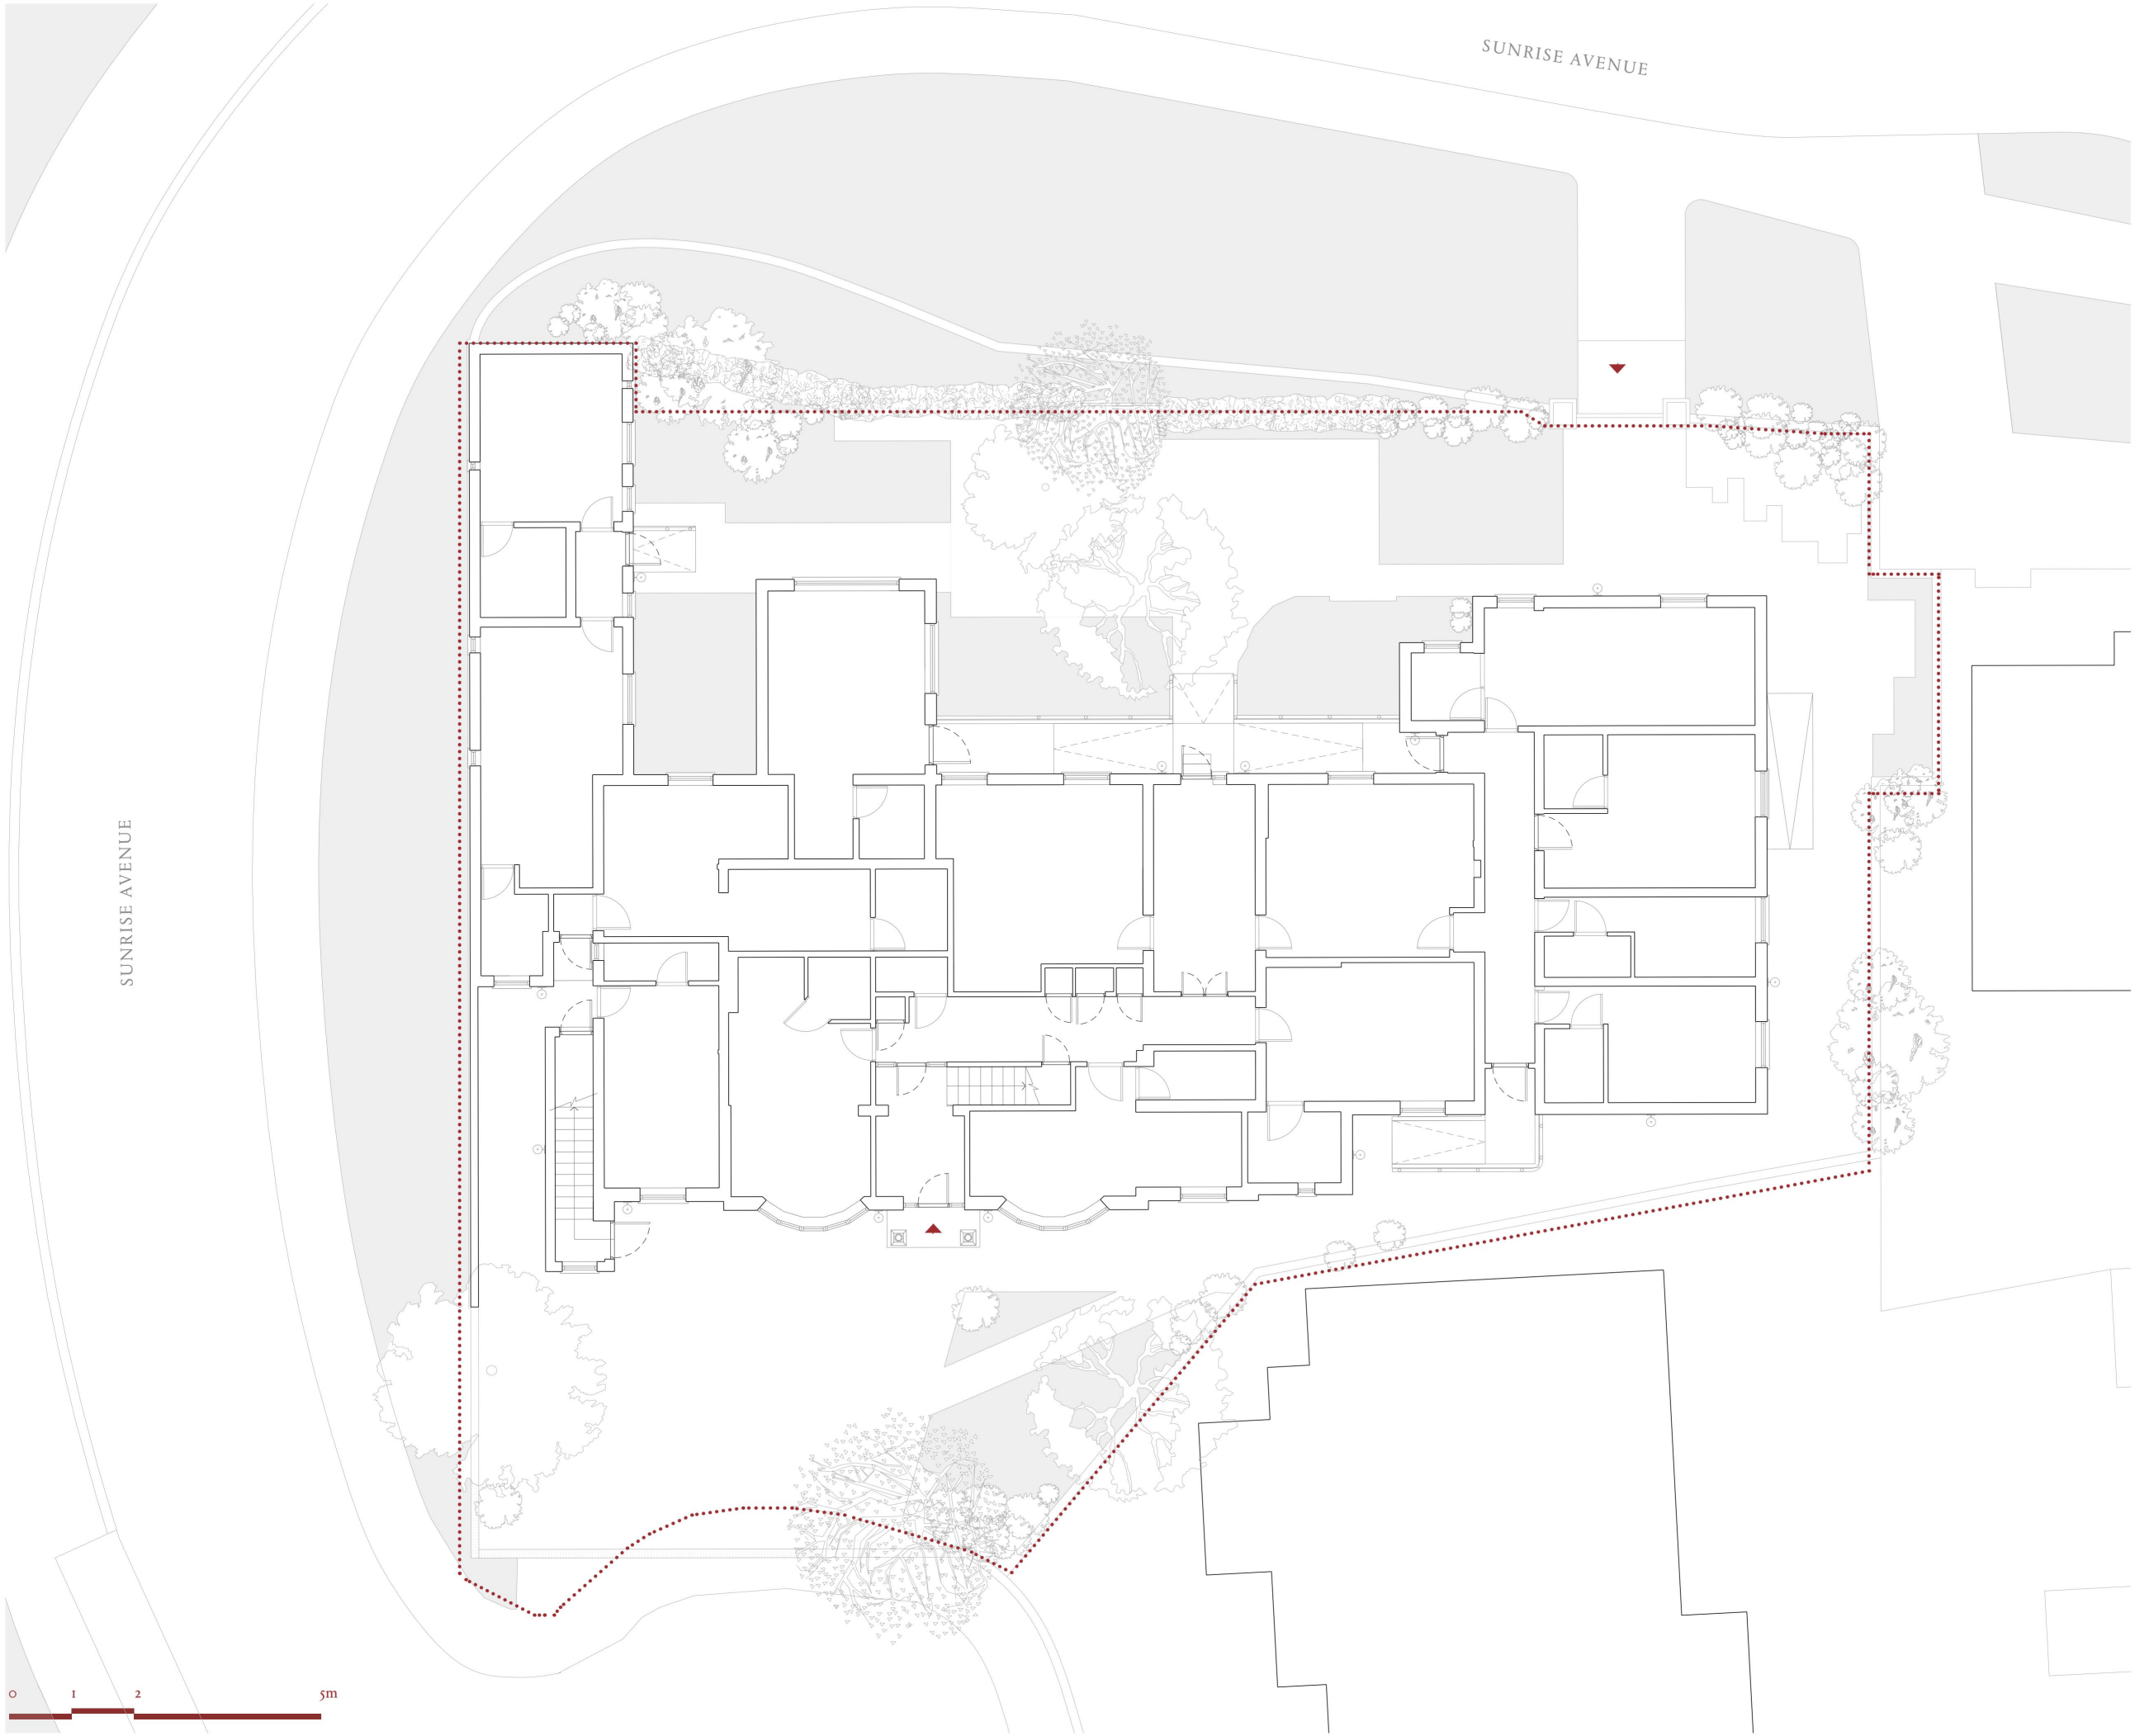

..... SITE BOUNDARY

EXISTING SITE PLAN &
LANDSCAPING

PROJECT NUMBER
27911
DATE
12.11.2023
CLIENT
Grosvenor Hill
DRAWING TITLE
Existing Landscape Plan
SCALE
1:100 @ A1
ISSUED FOR
Planning Condition Discharge


Alton House
22 Sunrise Avenue
Hornchurch RM12 4YS

+44 (0)20 4509 1102
abel@grosvenor-hill.com
www.grosvenor-hill.com

Do not scale from this drawing.
All dimensions and levels to be checked on site by the contractor
and such dimensions to be his responsibility.
Report all drawing errors, omissions and discrepancies to the
client.

DISCLAIMER
This document may be issued in an editable digital CAD
format to enable others to use it as background information to
make alterations and/or additions. In that instance the file will be
accompanied by a PDF version as a record of the original file. It is
for those parties making such
alterations and/or additions to ensure that they make use
of current background information.

The author accepts no liability for either: any such
alterations and/or additions to the background information
by others; or any other changes made by others to the
architectural content of the background information itself.

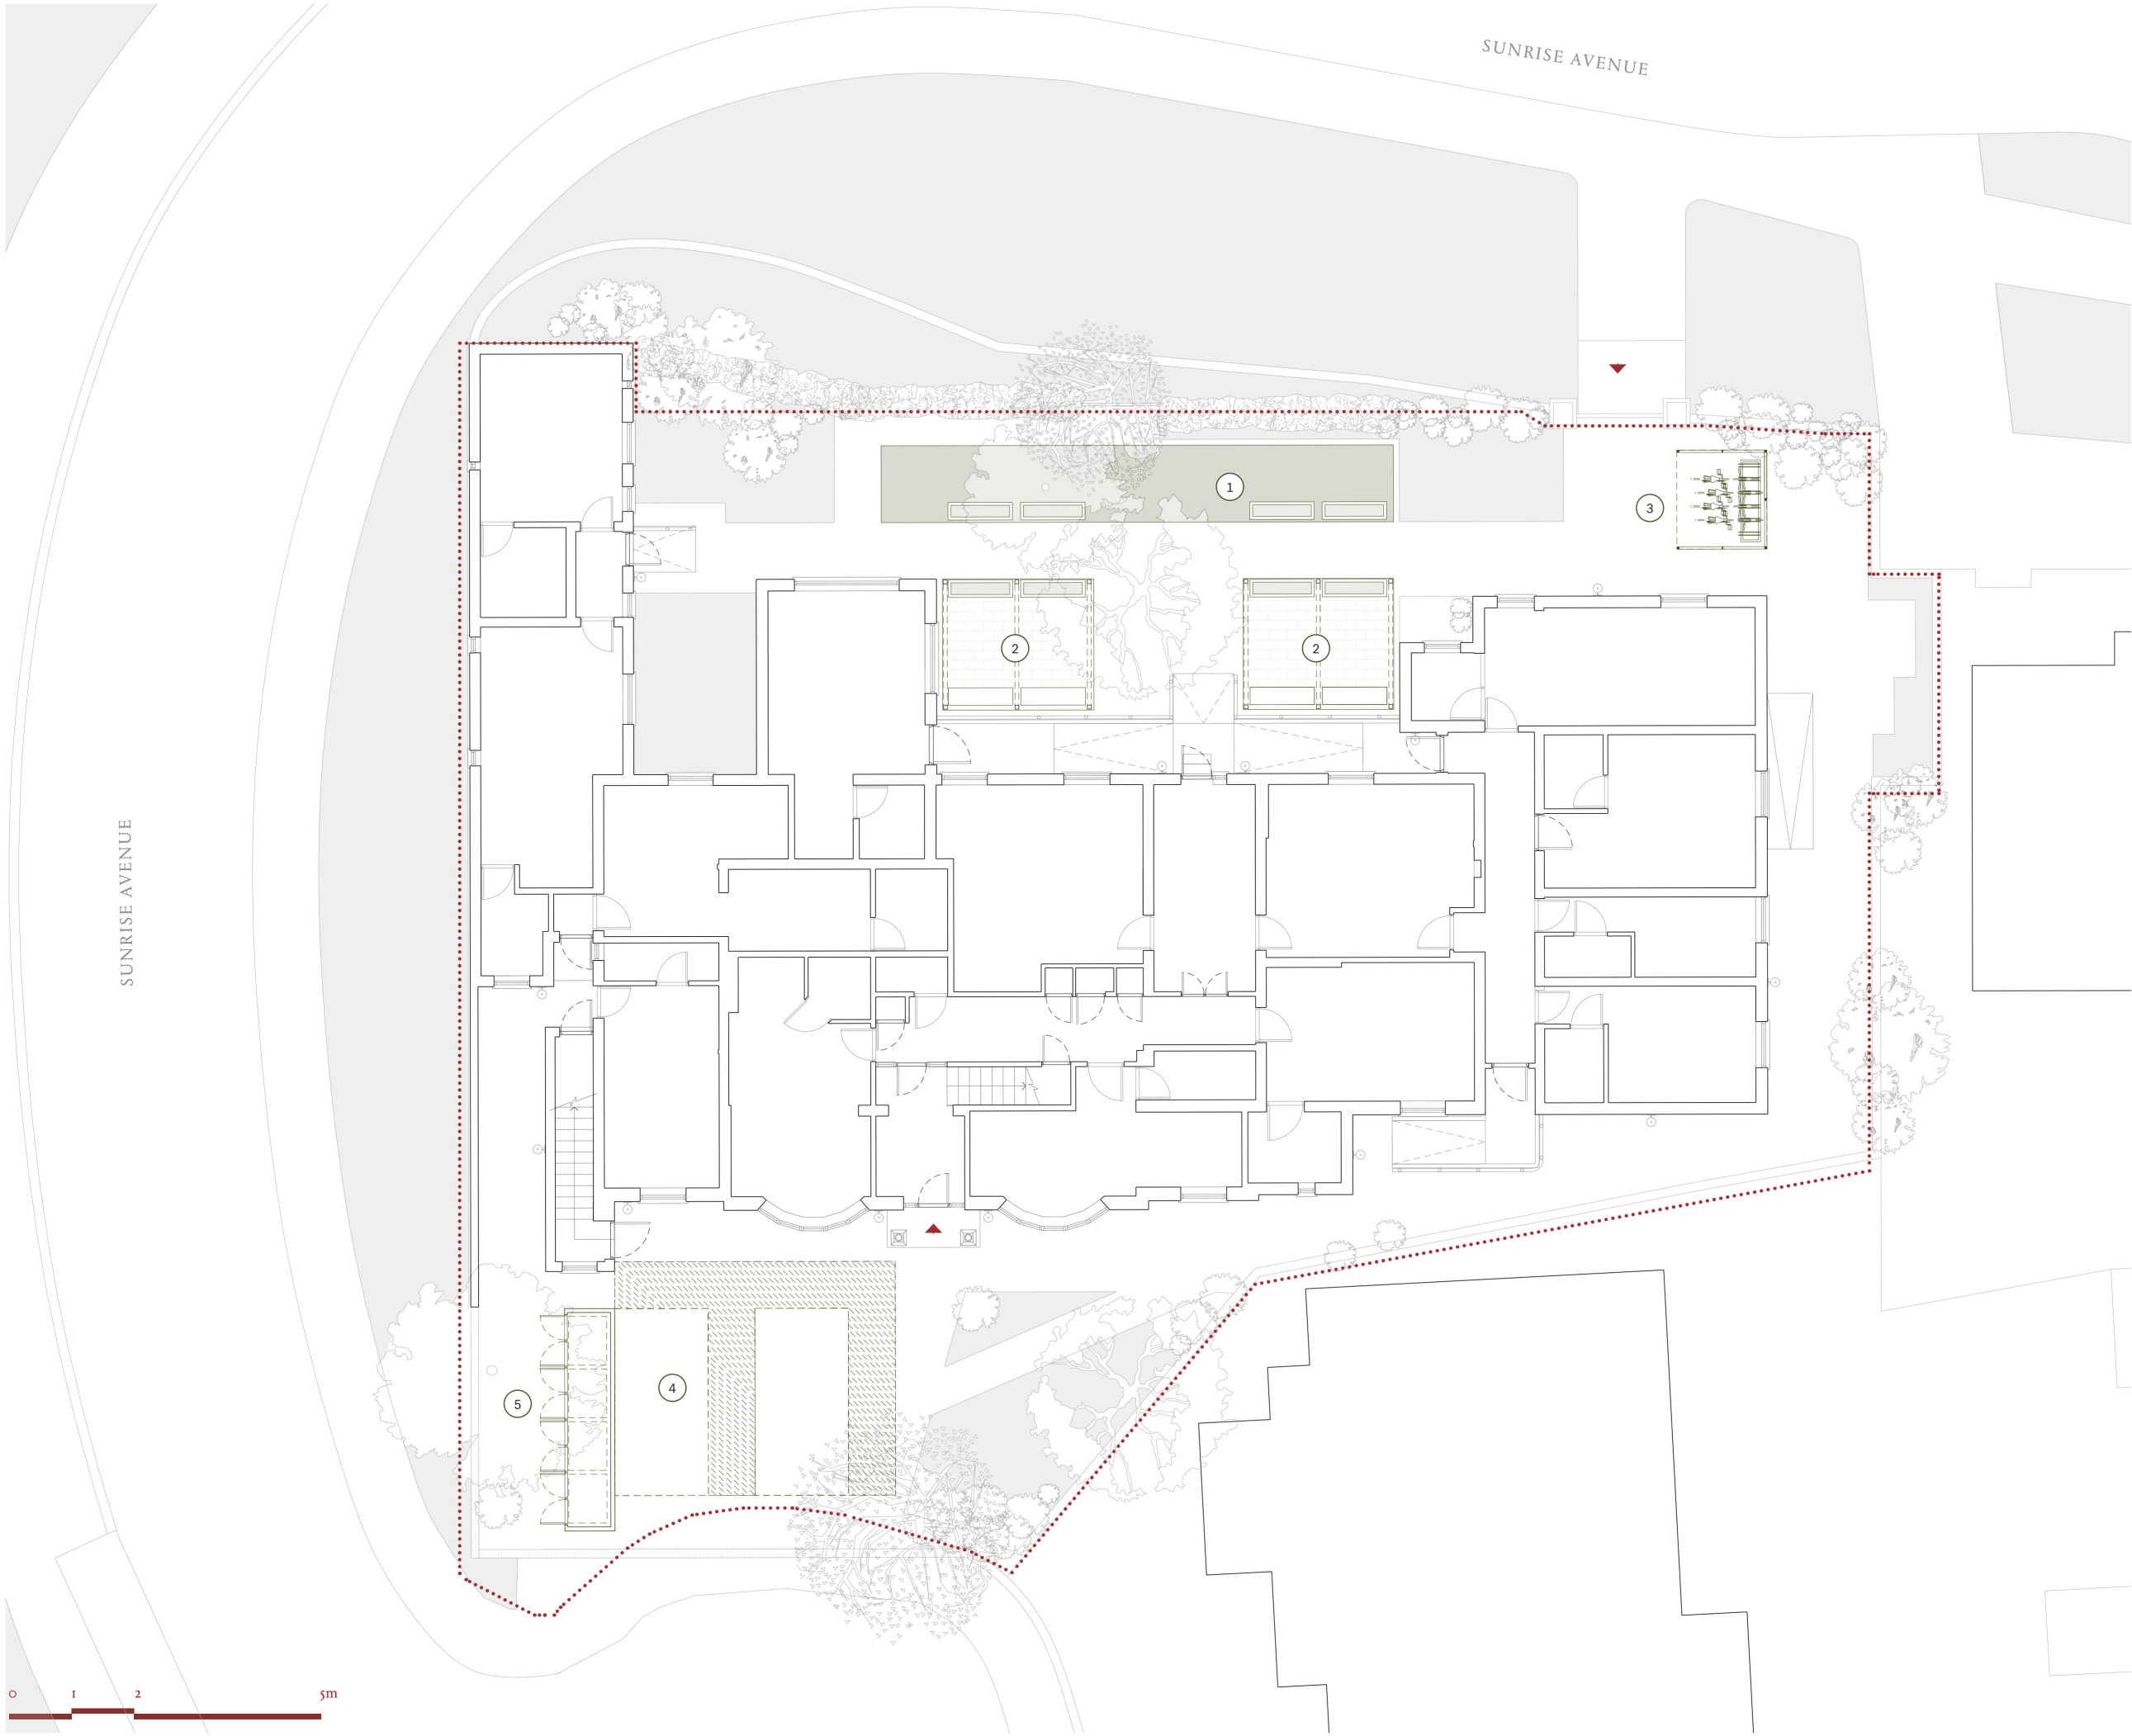

1. PROPOSED GRASS PATCH WITH 4 X TIMBER RAISED TROUGH PLANTERS.
2. PROPOSED TIMBER PERGOLA WITH 4 X TIMBER BENCHES AND 4 TIMBER RAISED TROUGH PLANTERS.
3. PROPOSED CYCLE STORAGE WITH 4 X OPEN FRONTED GALVANIZED STEEL CYCLE SHELTERS WITH STRONG STEEL CYCLE RACKS
4. 2 X ACCESSIBLE PARKING BAYS.
5. PROPOSED WASTE & RECYCLING STORE (4 X 1100L EUROBINS).

..... SITE BOUNDARY

N.B.: ALL EXISTING TREES & SHRUBS RETAINED

PROPOSED SITE PLAN & LANDSCAPING

PROJECT NUMBER
27911
DATE
12.11.2023
CLIENT
Grosvenor Hill
DRAWING TITLE
Proposed Landscape Plan
SCALE
1:100 @ A1
ISSUED FOR
Planning Condition Discharge

Alton House
22 Sunrise Avenue
Hornchurch RM12 4YS

*44 (0)20 4509 1102
abel@grosvenor-hill.com
www.grosvenor-hill.com

Do not scale from this drawing.
All dimensions and levels to be checked on site by the contractor and such dimensions to be his responsibility.
Report all drawing errors, omissions and discrepancies to the client.

DISCLAIMER
This document may be issued in an editable digital CAD format to enable others to use it as background information to make alterations and/or additions. In that instance the file will be accompanied by a PDF version as a record of the original file. It is for those parties making such alterations and/or additions to ensure that they make use of current background information.

The author accepts no liability for either: any such alterations and/or additions to the background information by others; or any other changes made by others to the architectural content of the background information itself.