


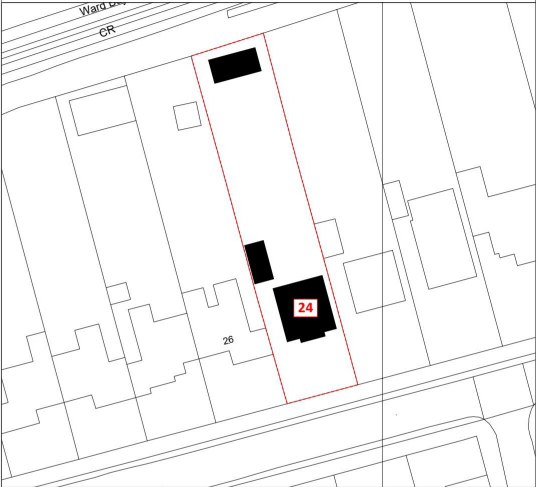

REV	DATE	DESCRIPTION
A	15.02.23	proposed drawings
B	21.02.23	proposed drawings
C	07.03.23	proposed drawings
D	14.03.23	planning application
E	07.09.23	planning amendments
F	11.10.23	proposed drawings FF
G	30.11.23	proposed drawings

THIS DRAWING IS FOR THE SOLE USE OF THE CLIENT. NO RIGHTS ARE INFERRED TO ANY THIRD PARTIES AS AFFORDED UNDER THE 'CONTRACTS (RIGHTS OF THIRD PARTIES) ACT 1999' AS AMENDED. THIS DRAWING IS FOR EITHER PLANNING / LISTED BUILDING CONSENT OR BUILDING REGULATION APPROVAL ONLY; IT IS NOT A CONSTRUCTION DRAWING; ALL DIMENSIONS ARE THEREFORE TO BE TAKEN FROM SITE, DO NOT SCALE FROM THIS DRAWING. ALL CONSTRUCTION WORK UNDERTAKEN IN THE UNITED KINGDOM FALLS UNDER THE PROVISIONS OF THE CONSTRUCTION (DESIGN AND MANAGEMENT) REGULATIONS 2015; IF YOU ARE UNSURE OF YOUR STATUTORY OBLIGATIONS FURTHER INFORMATION MAY BE FOUND FROM THE HEALTH AND SAFETY EXECUTIVE (HSE) WEBSITE. SHOULD ANY ASBESTOS CONTAINING MATERIALS BE FOUND (ACMs) DURING THE WORKS ALL WORKS SHOULD CEASE UNTIL THE ACM IS DEALT WITH IN ACCORDANCE WITH THE CONTROL OF ASBESTOS REGULATIONS 2012. WHERE CONSTRUCTION WORKS ARE UNDERTAKEN WITHIN 3M OR 6M OF AN ADJOINING BUILDING OR TO A 'PARTY WALL' IT IS LIKELY THAT PARTY WALL NOTICES SHOULD BE SERVED ON THE ADJOINING OWNER(S). CONSTRUCTION WORKS SHOULD BE UNDERTAKEN IN STRICT COMPLIANCE WITH THE PLANNING AND BUILDING REGULATION APPROVALS AS TO DO OTHERWISE MAY INVOKE ENFORCEMENT ACTION. THIS DRAWING MAY NOT BE COPIED WITHOUT EXPRESS WRITTEN AUTHORITY FROM ROBERT TURNER MRICS: COPYRIGHT PROTECTED (C).

 **Robert Turner Associates**
Chartered Building Surveyors

Suite 129
Waterhouse Business Centre
2 Cromar Way
Chelmsford, Essex, CM1 2QE





Tel: 03 333 222 321
rob.turner@robertturnerassociates.co.uk
www.robertturnerassociates.co.uk

CLIENT/ ADDRESS	PROJECT ADDRESS
GEMMA AND NICK 24 RECTORY GARDENS CRANHAM, UPMINSTER RM14 3YJ	24 RECTORY GARDENS CRANHAM, UPMINSTER RM14 3YJ

PROJECT

HOUSE REFURBISHMENT INCLUDING 8M DEEP SINGLE STOREY REAR EXTENSION, FIRST FLOOR EXTENSION WITH DORMERS, DEMOLITION AND REBUILD OF THE GARAGE, INTERNAL ALTERATIONS.

TITLE			
SITE PLAN			
DATE	30.11.2023	DRAWN	MP
SCALE	AS SHOWN @A3	CHECKED	RT
DWG NO:	867/04	REV	G

 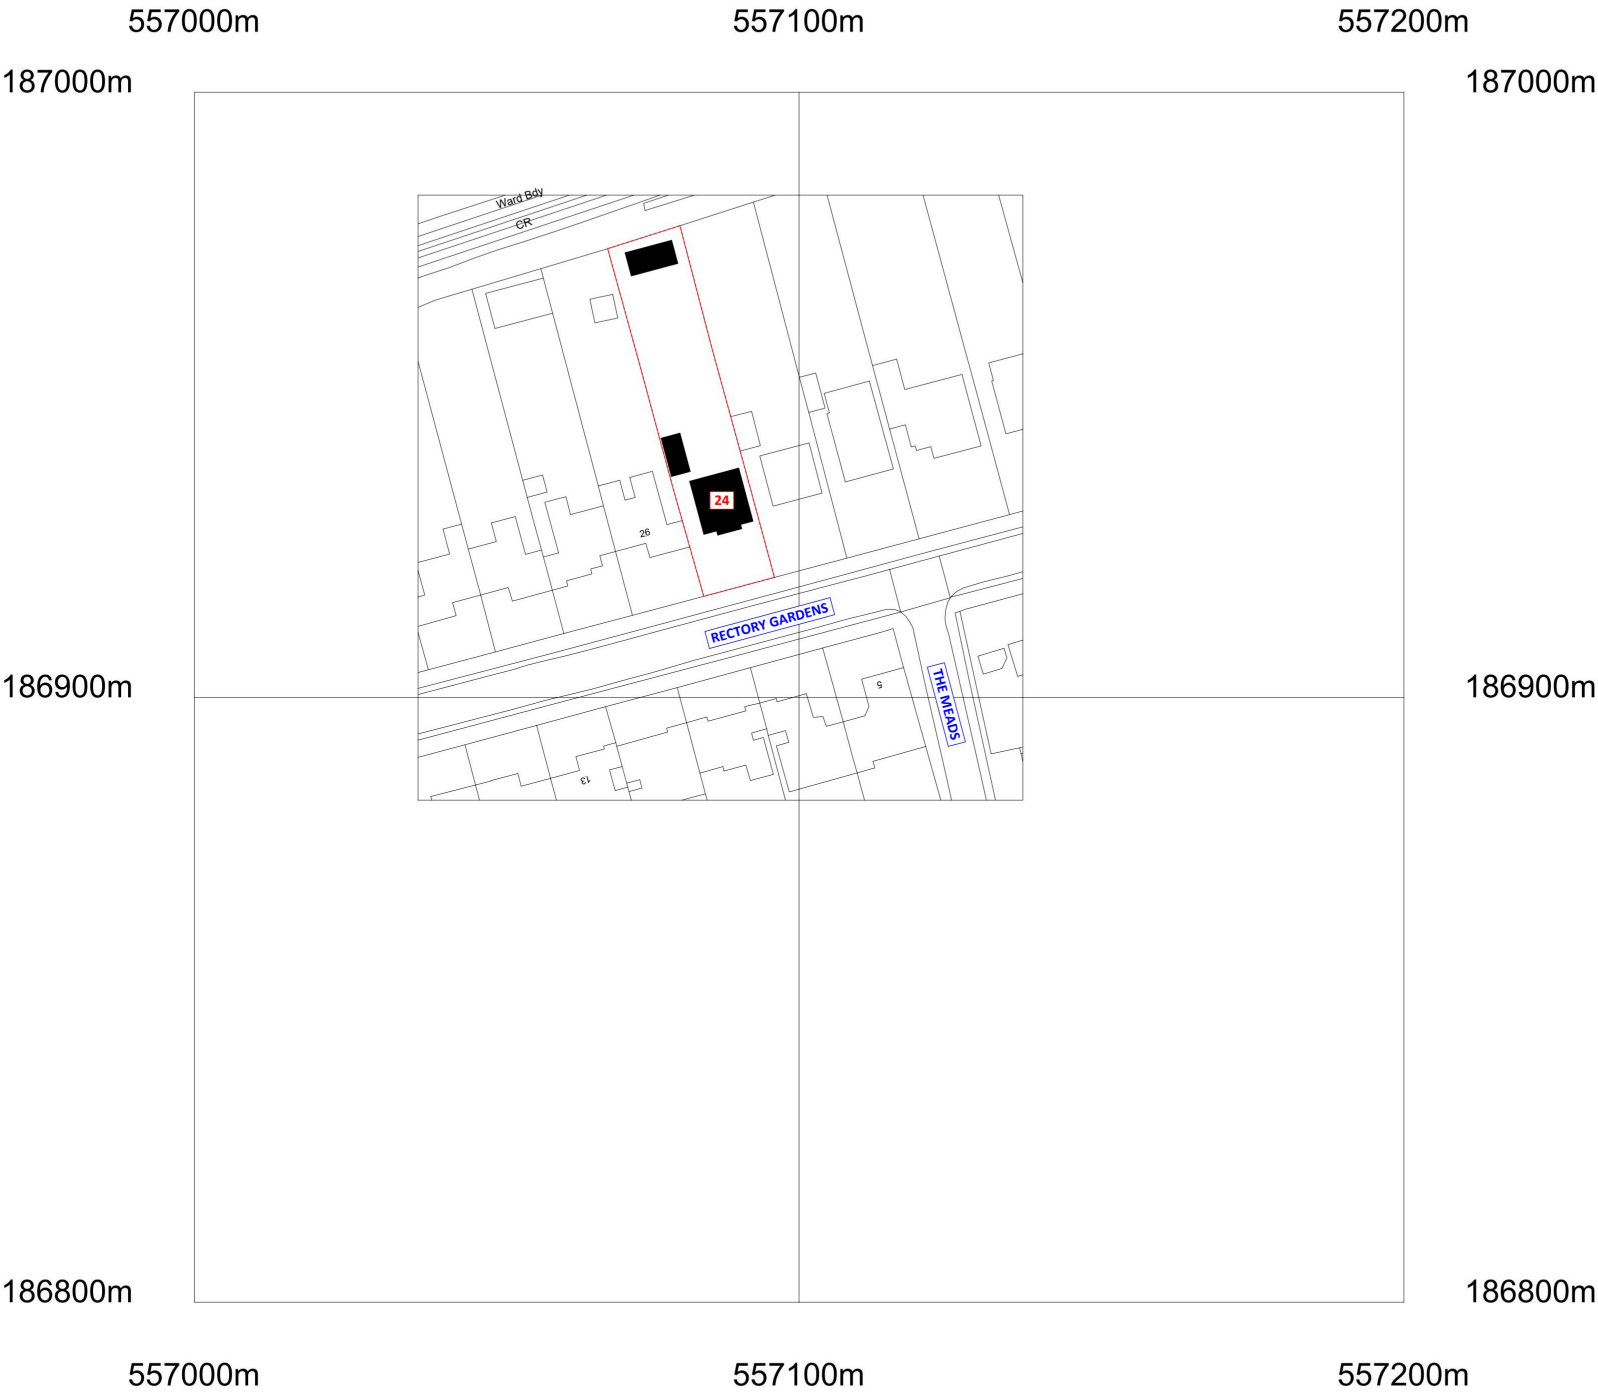

SITE PLAN_1:1250