



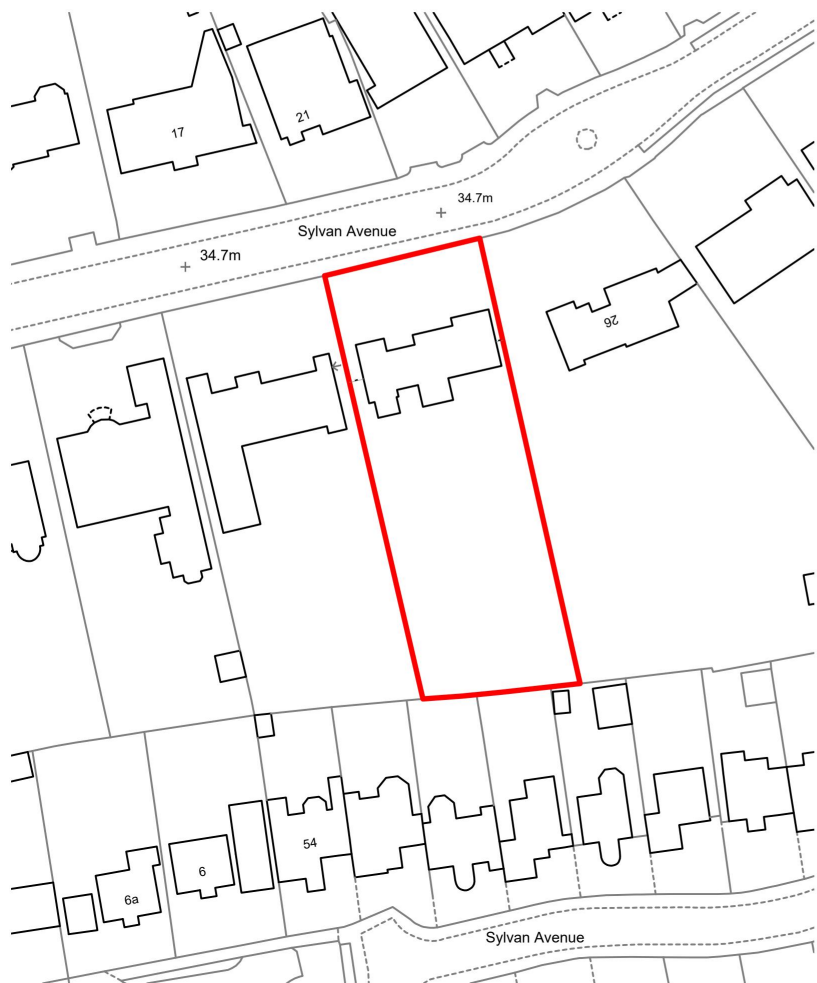


EXISTING LOCATION PLAN

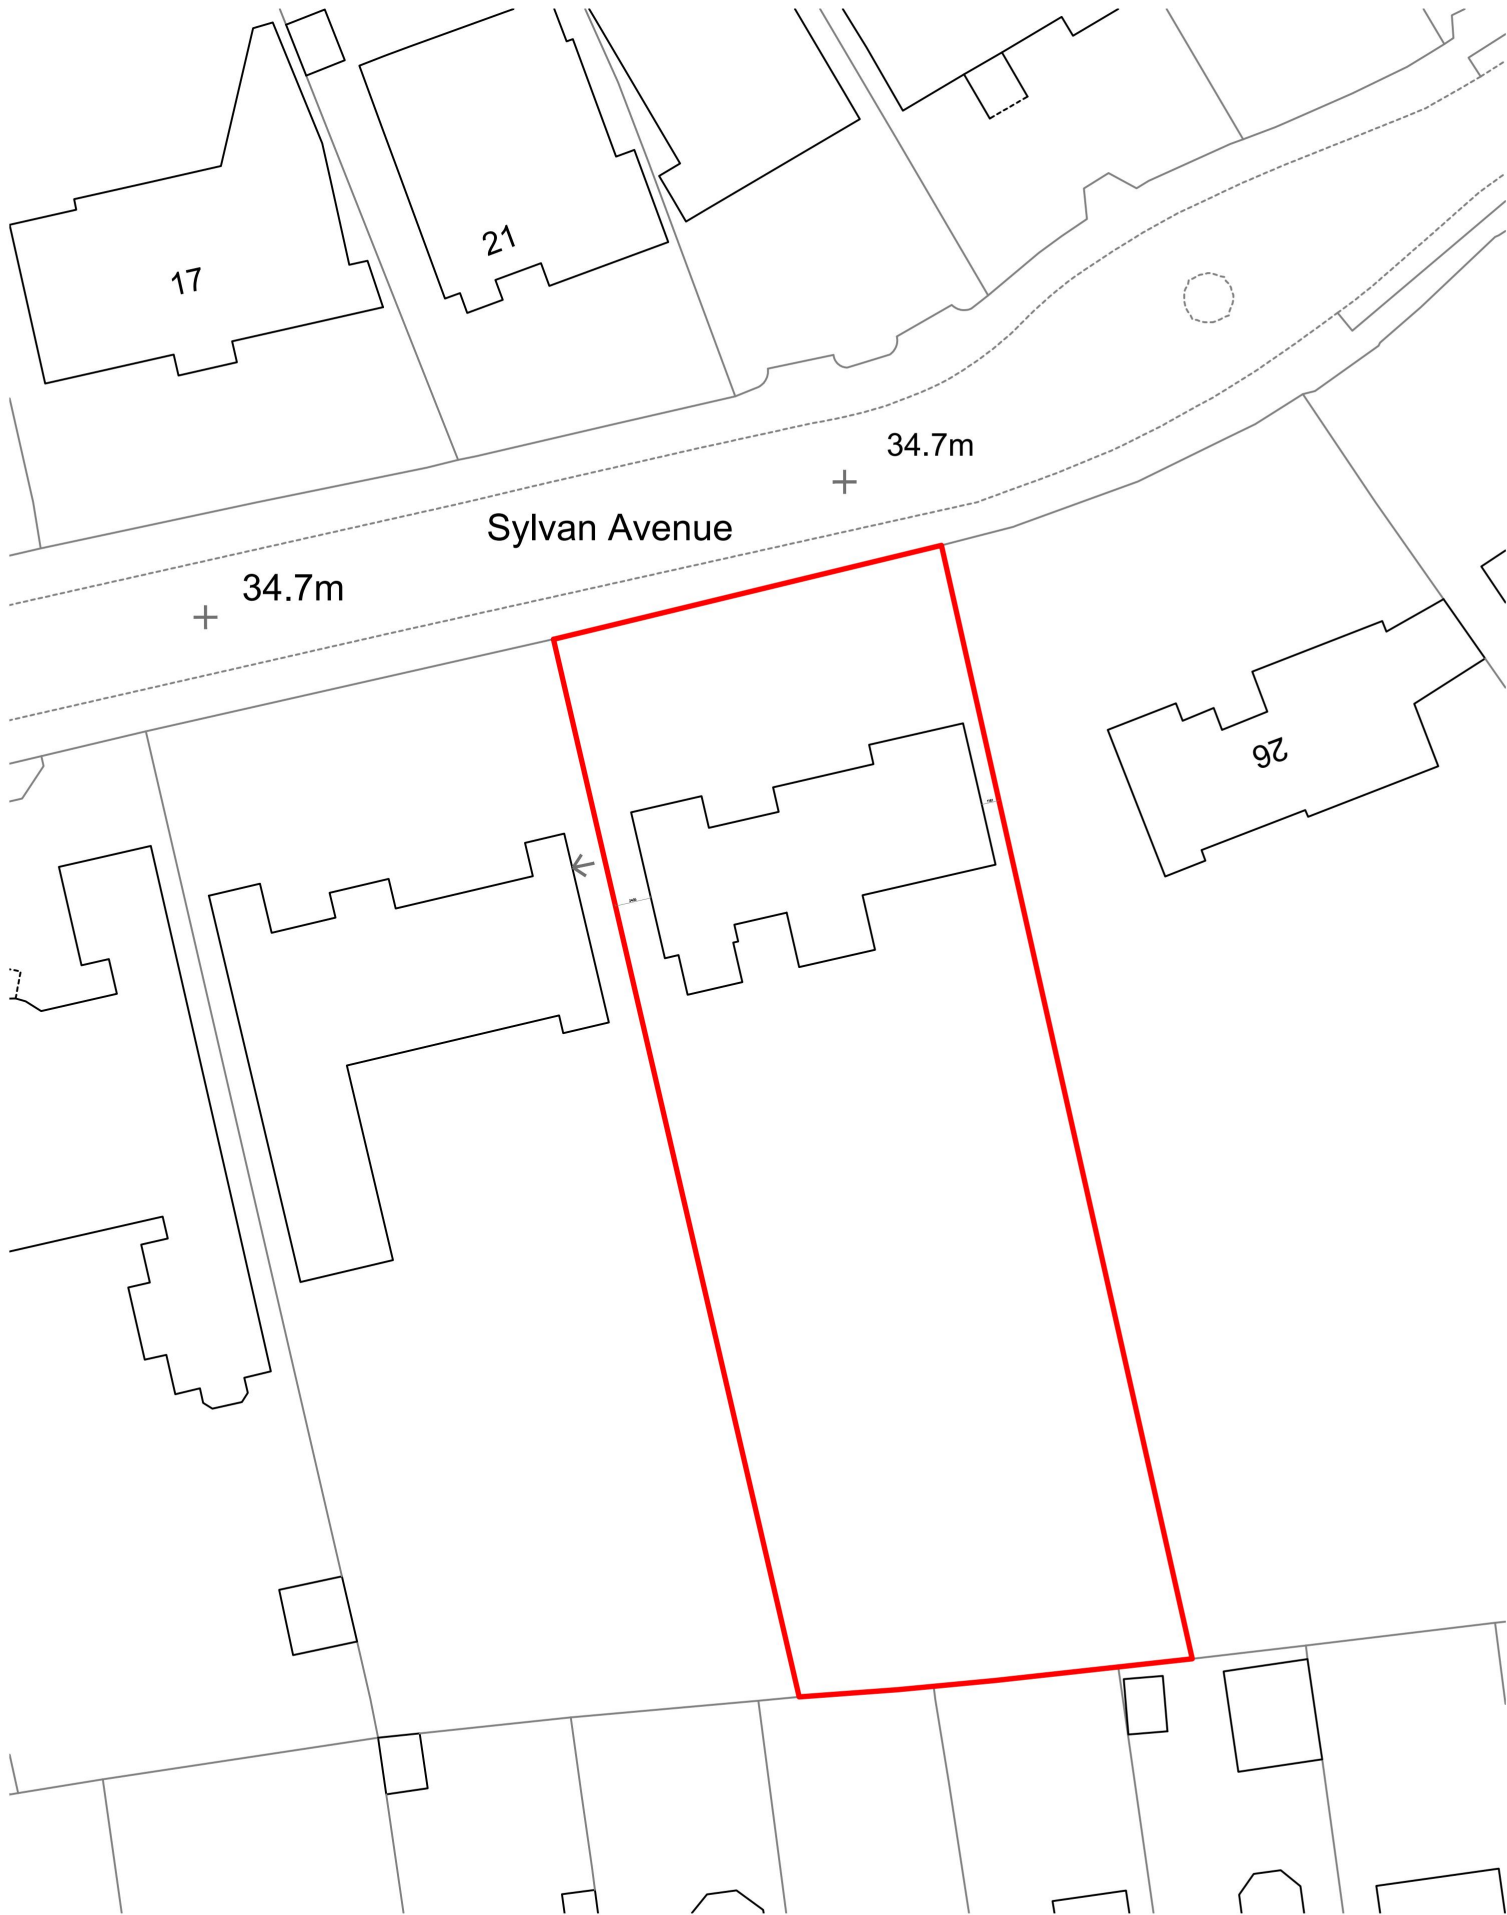

EXISTING BLOCK PLAN



Notes
Dimensions shall not be scaled from these drawings in preference to figured dimensions.
Any error or omission shall be reported to the Surveyors before proceeding with the work.
Figured dimensions and levels should be verified by the Contractor on site before construction or manufacture and any discrepancies brought to the attention of the Surveyors.
Copyright for all designs and drawing in whole or in part shall remain with the Surveyors in accordance with The Copyright Act.
Revisions

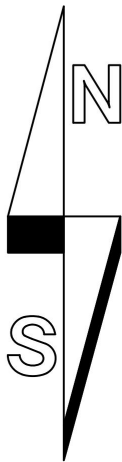


CHARTERED SURVEYORS • ESTATE AGENTS • ARCHITECTURAL DESIGN


1200 High Street | Hornchurch
Essex | RM12 6DP
office@stephensons.name
www.stephensons.name

CHARTERED SURVEYORS
TOWN PLANNERS
ARCHITECTURAL DESIGN


Client JUSTAN		
Project 24 SYLVAN AVENUE HORNCHURCH RM11 2PN		
Detail EXISTING SITE PLAN		
Scale @A3 1:1250/500		
Date MAR 2021	Drawn MZG	Checked IRS
Drawing No. 21-042/01		Revision A

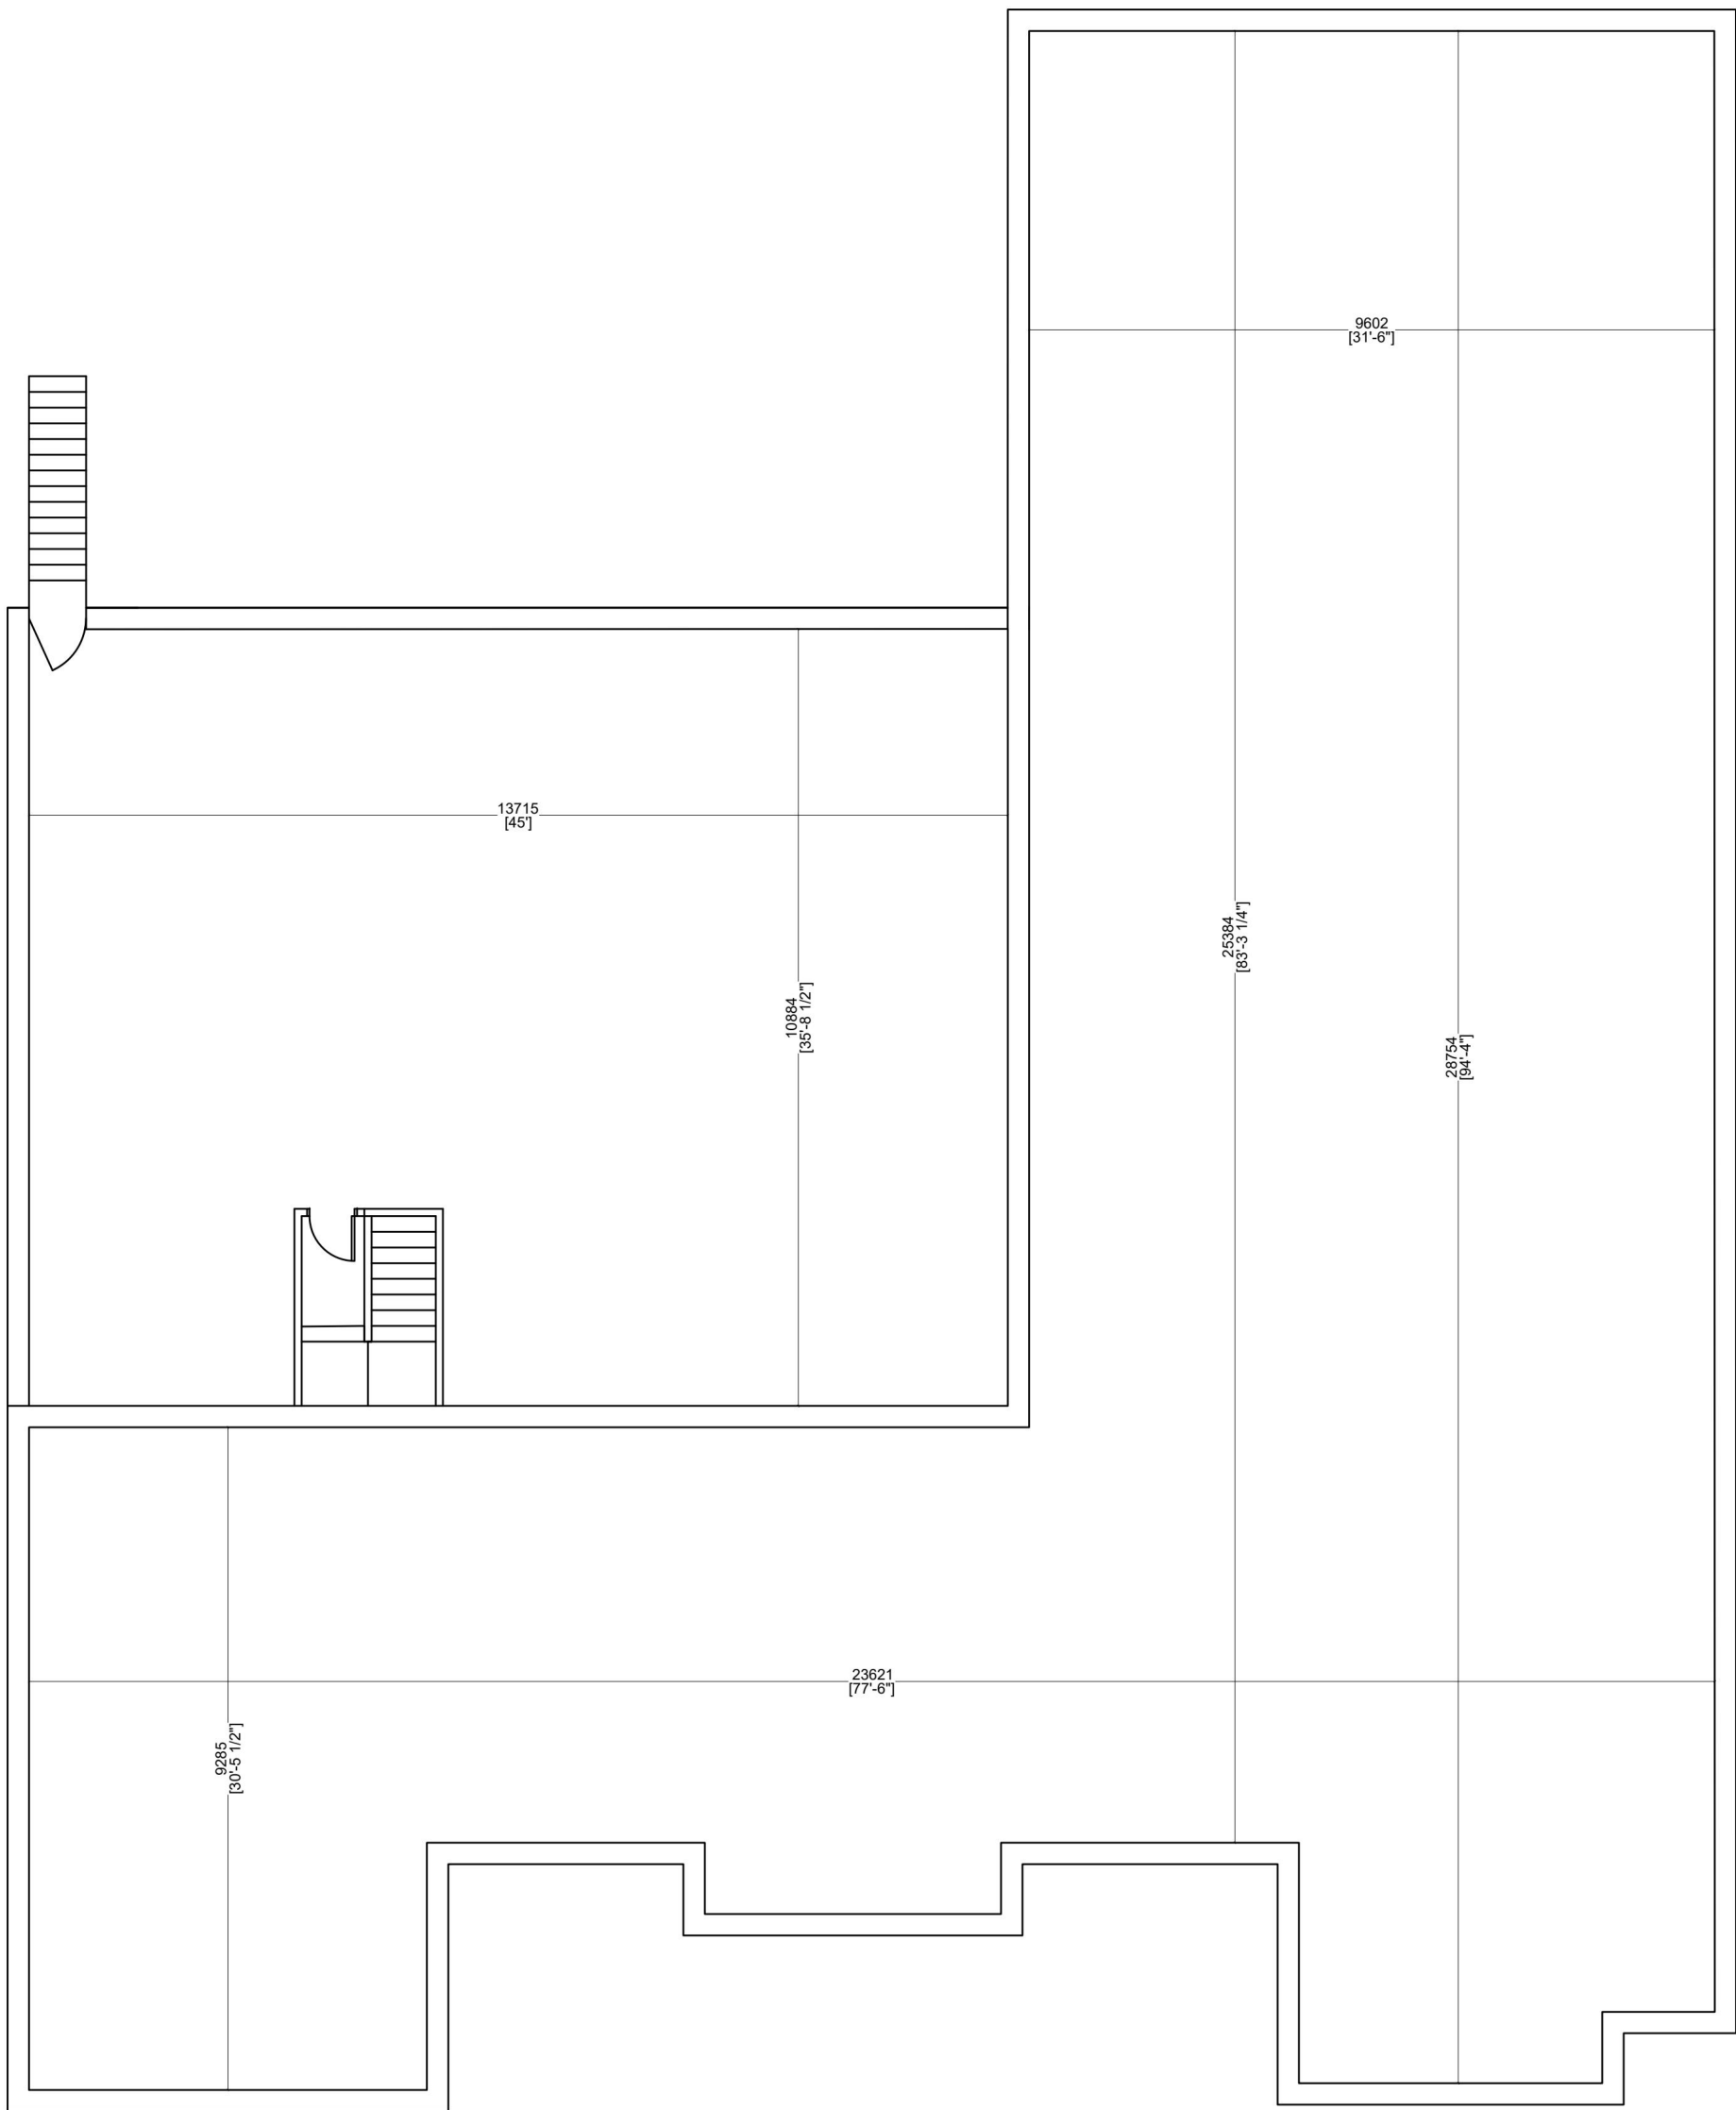

BASEMENT PLAN

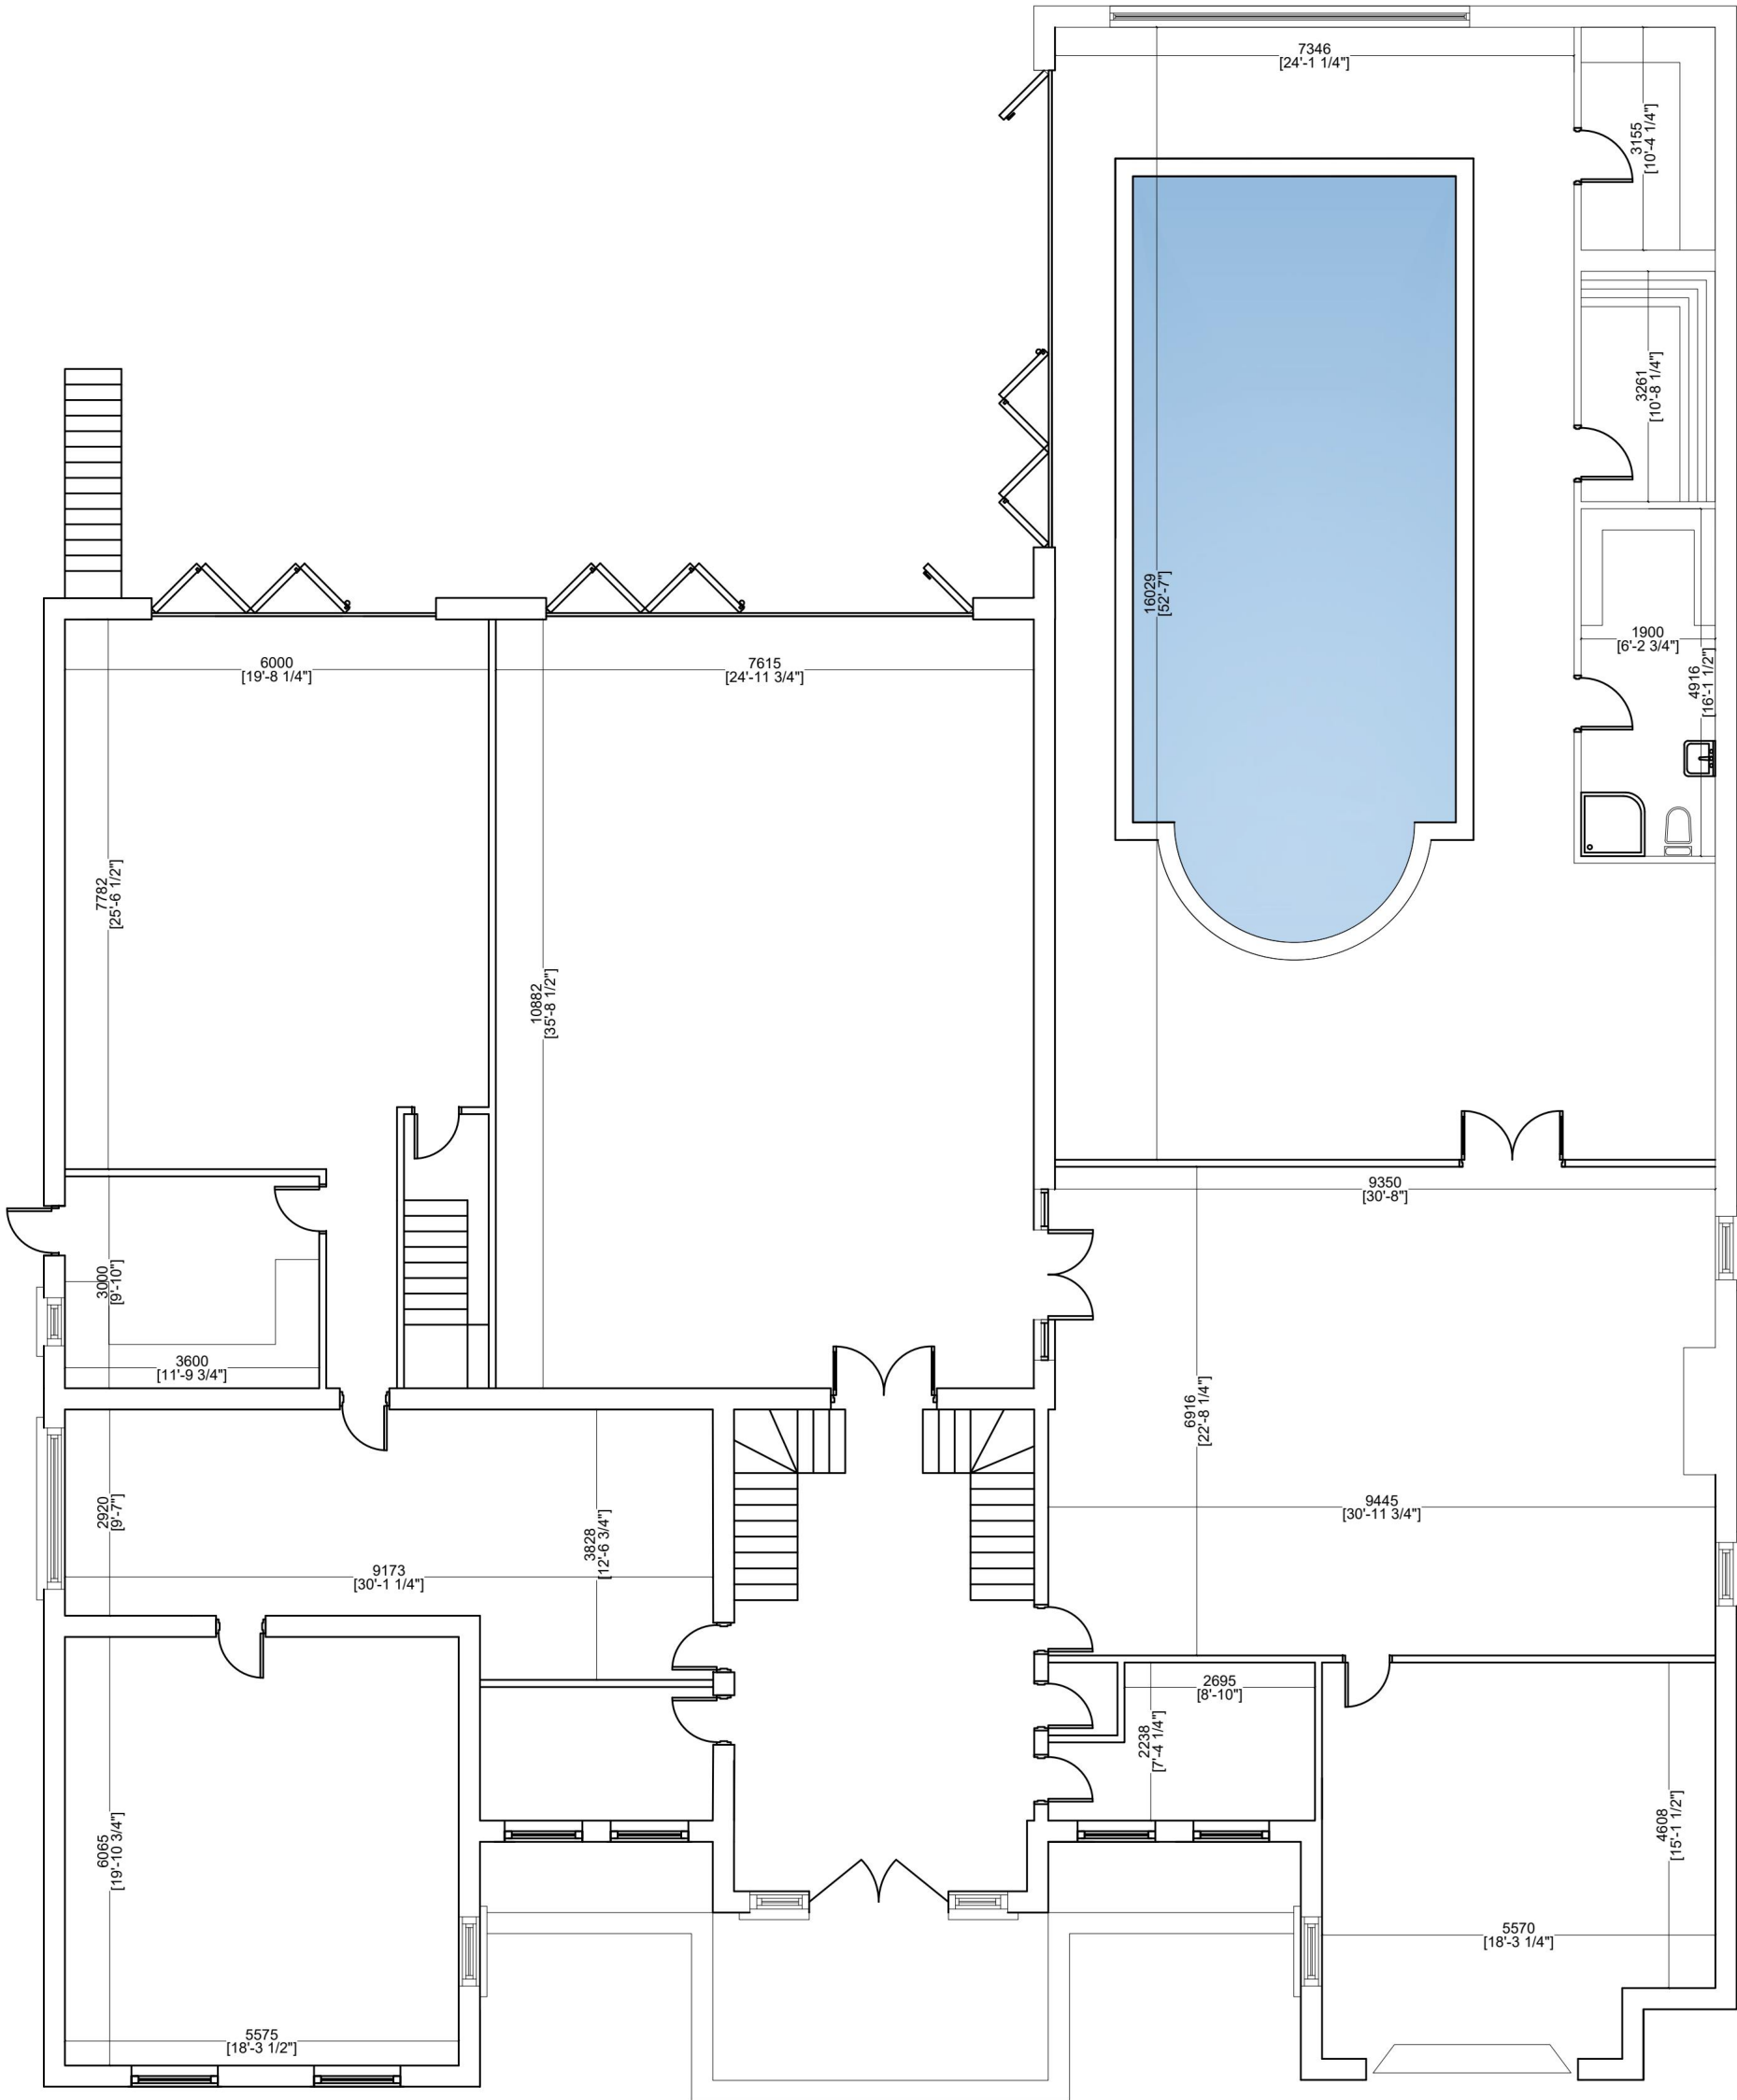

GROUND FLOOR PLAN

 

Notes

Dimensions shall not be scaled from these drawings in preference to figured dimensions.

Any error or omission shall be reported to the Surveyors before proceeding with the work.

Figured dimensions and levels should be verified by the Contractor on site before construction or manufacture and any discrepancies brought to the attention of the Surveyors.

Copyright for all designs and drawing in whole or in part shall remain with the Surveyors in accordance with The Copyright Act.

Revisions



1200 High Street | Hornchurch
Essex | RM12 6DP
office@stephensons.name
www.stephensons.name

CHARTERED SURVEYORS
TOWN PLANNERS
ARCHITECTURAL DESIGN




Client
JUSTAN

Project
**24 SYLVAN AVENUE
HORNCHURCH
RM11 2PN**

Title
**PROPSOED BASEMENT AND
GROUND FLOOR PLANS**

Date JUN 2022	Scale @ A1 1:100	Drawn by IRS	Checked by
Drawing No. 21-042/08			Revision A

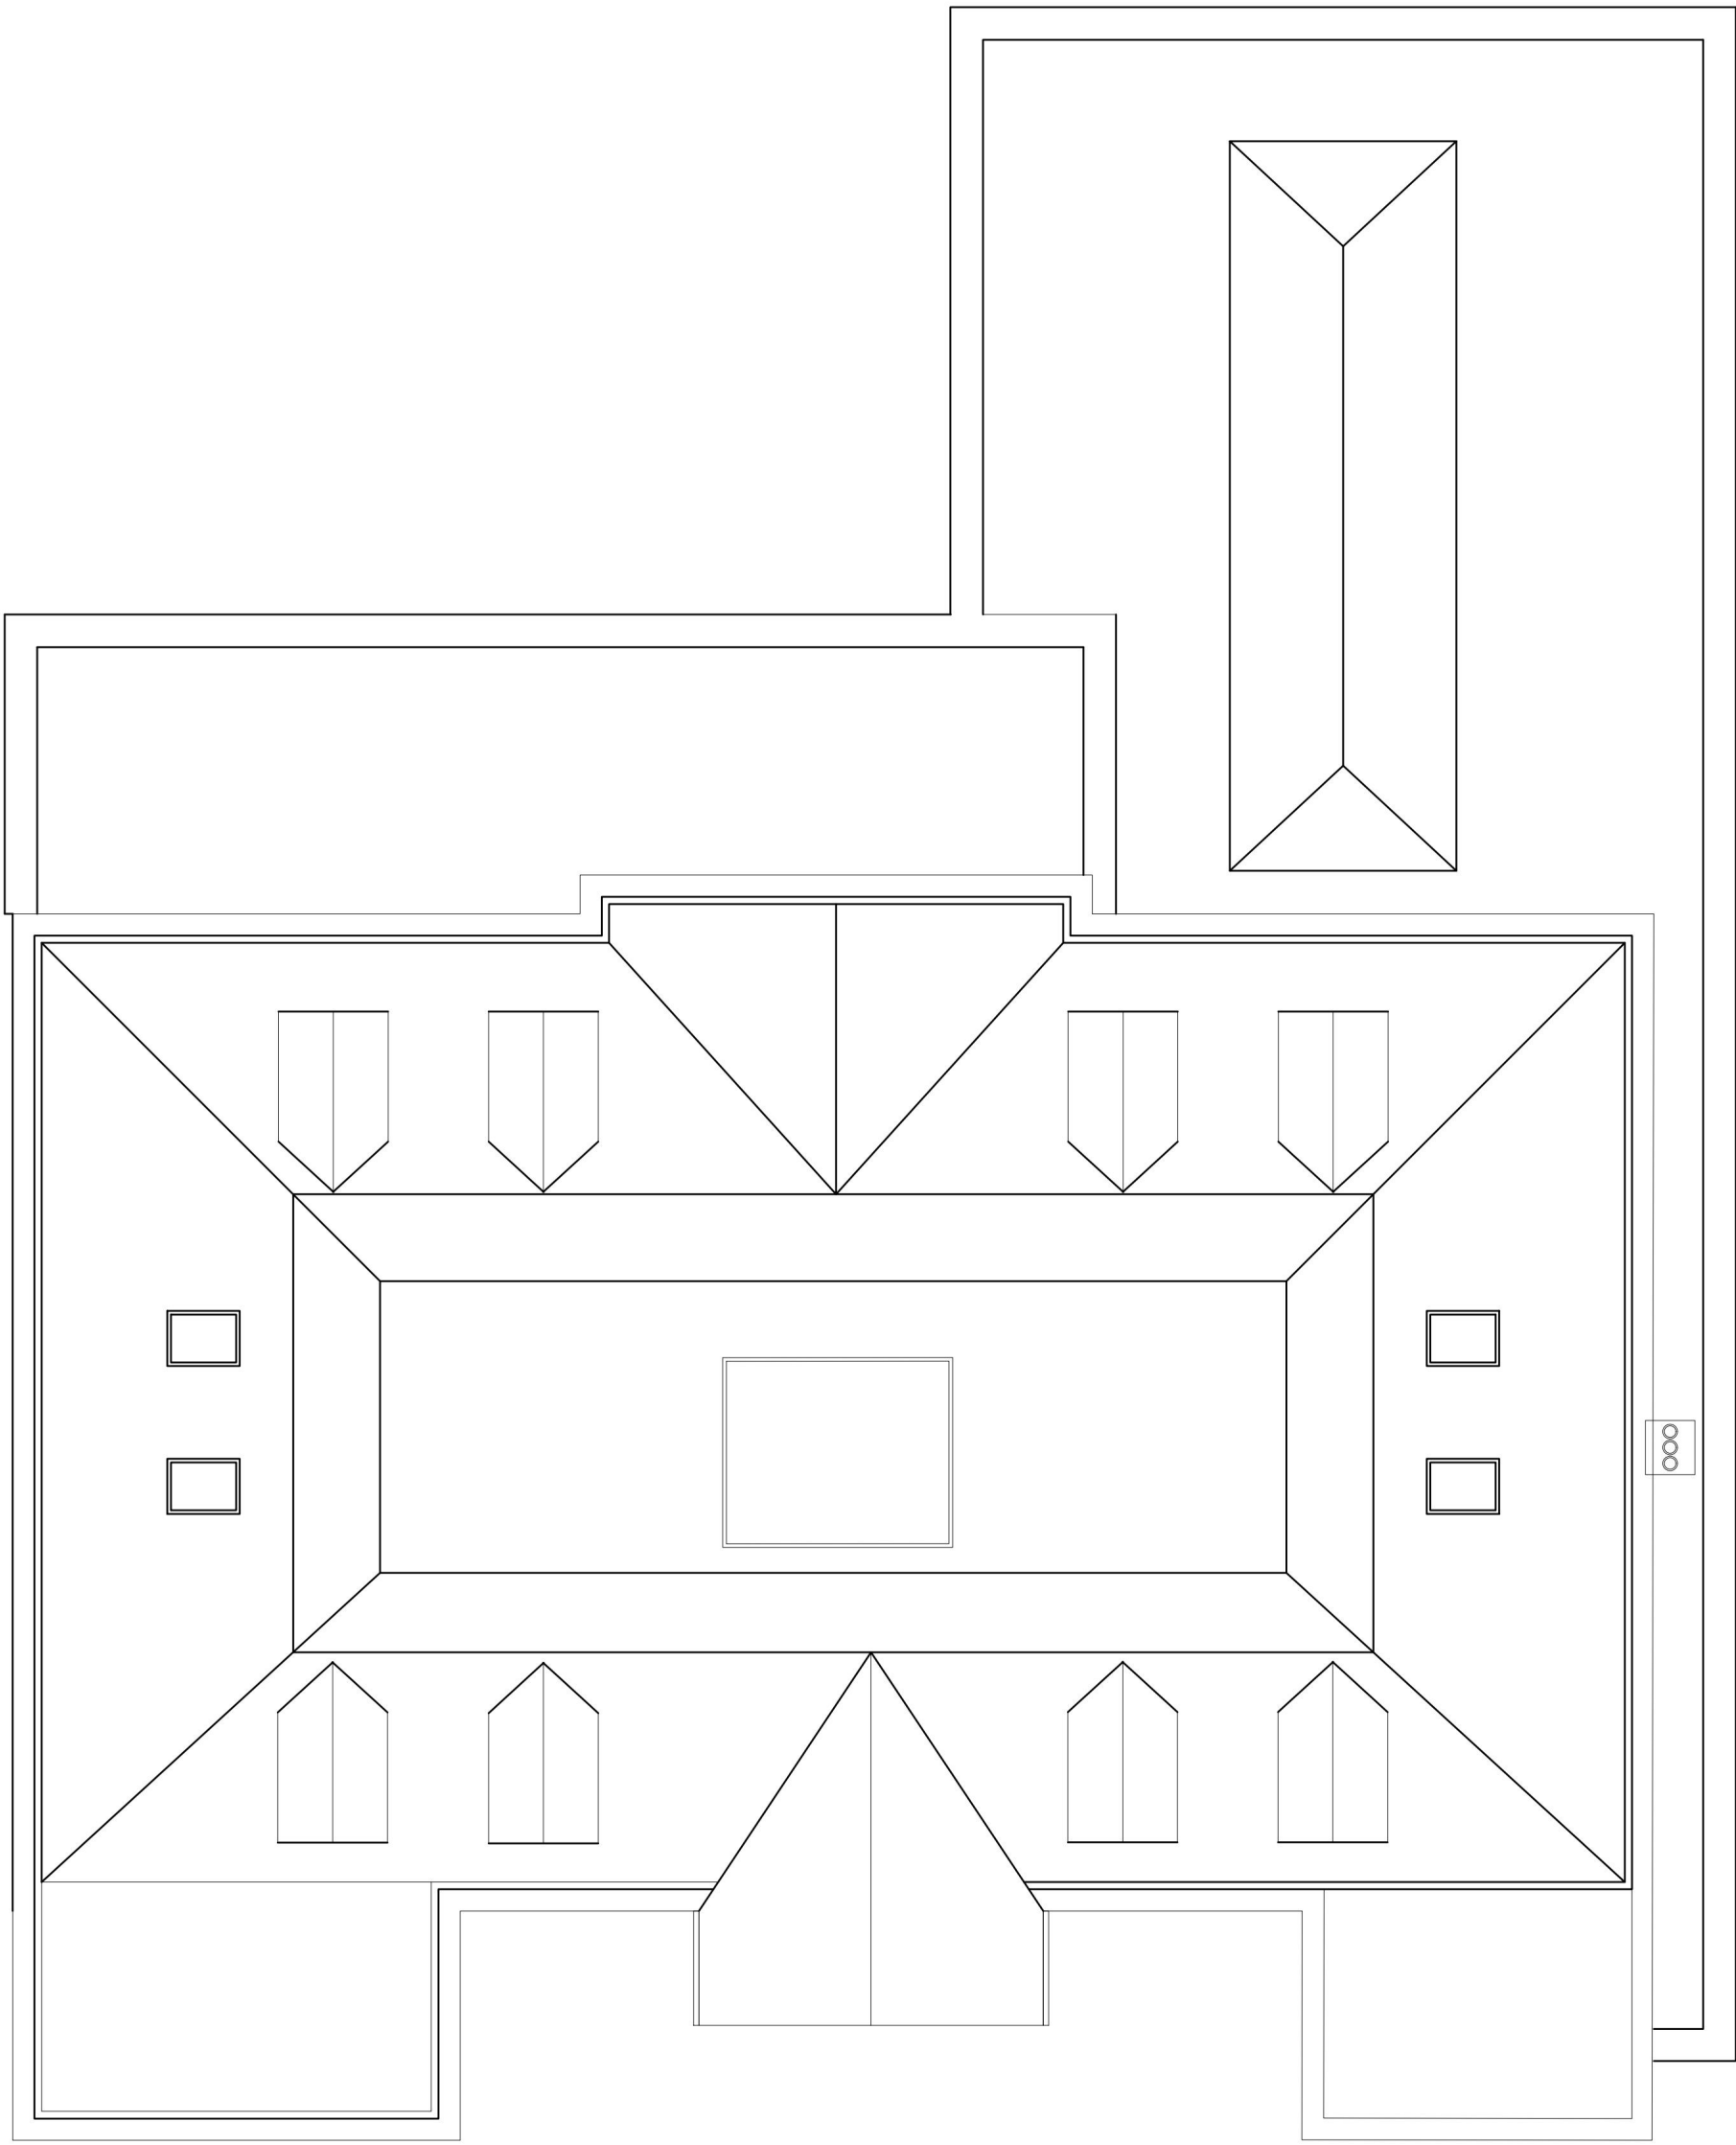

ROOF PLAN



Notes
Dimensions shall not be scaled from these drawings in preference to figured dimensions.
Any error or omission shall be reported to the Surveyors before proceeding with the work.
Figured dimensions and levels should be verified by the Contractor on site before construction or manufacture and any discrepancies brought to the attention of the Surveyors.
Copyright for all designs and drawing in whole or in part shall remain with the Surveyors in accordance with The Copyright Act.
Revisions



STEPHENSONS

CHARTERED SURVEYORS • ESTATE AGENTS • ARCHITECTURAL DESIGN

1200 High Street | Hornchurch
Essex | RM12 6DP
office@stephensons.name
www.stephensons.name

CHARTERED SURVEYORS
TOWN PLANNERS
ARCHITECTURAL DESIGN



Client

JUSTAN

Project

24 SYLVAN AVENUE
HORNCHURCH
RM11 2PN

Title

PROPSOED ROOF PLAN

Date JUN 2022	Scale @ A1 1:100	Drawn by IRS	Checked by
Drawing No. 21-042/10			Revision -

Notes



Dimensions shall not be scaled from these drawings in preference to figured dimensions.

Any error or omission shall be reported to the Surveyors before proceeding with the work.


Figured dimensions and levels should be verified by the Contractor on site before construction or manufacture and any discrepancies brought to the attention of the Surveyors.

Copyright for all designs and drawing in whole or in part shall remain with the Surveyors in accordance with The Copyright Act.


Revisions

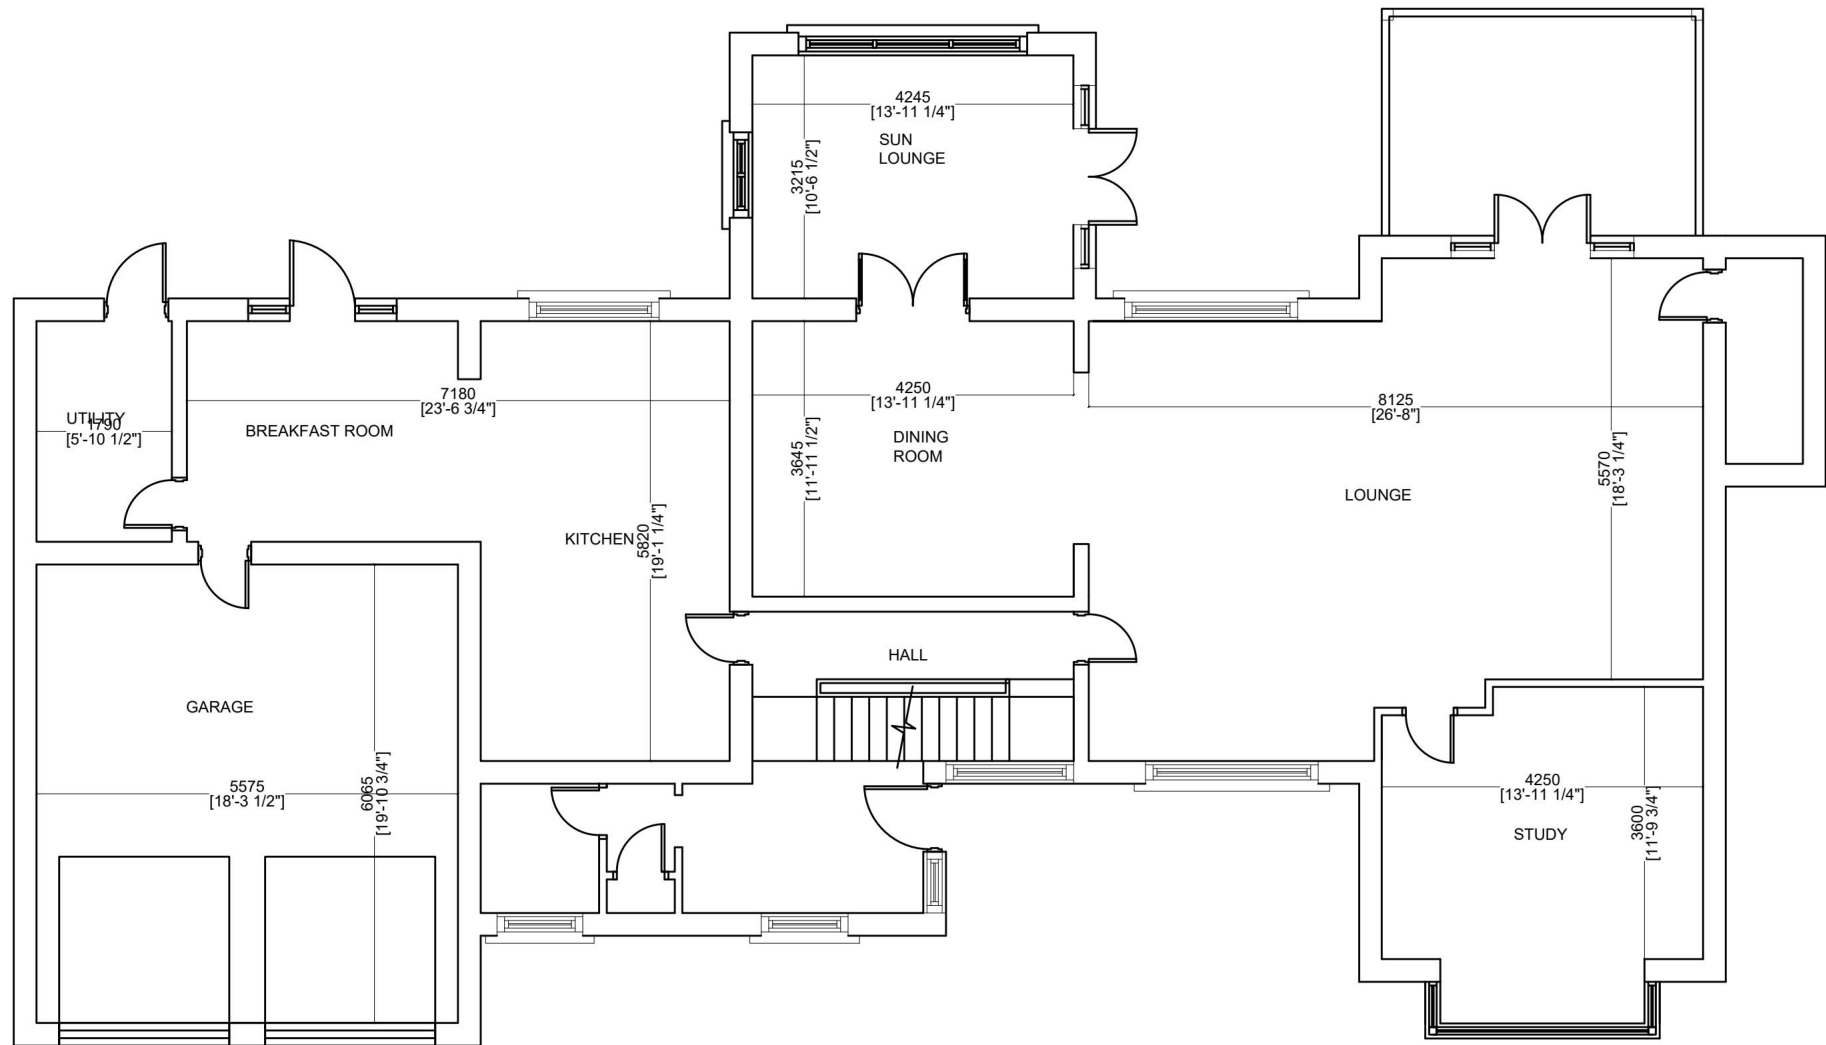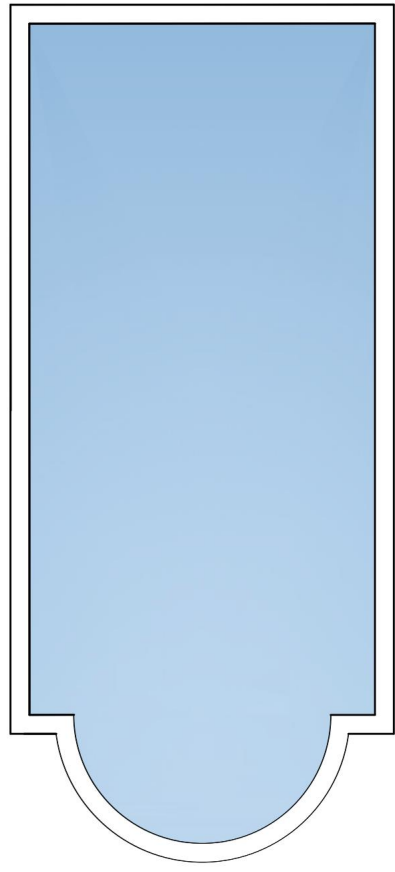

GROUND FLOOR PLAN

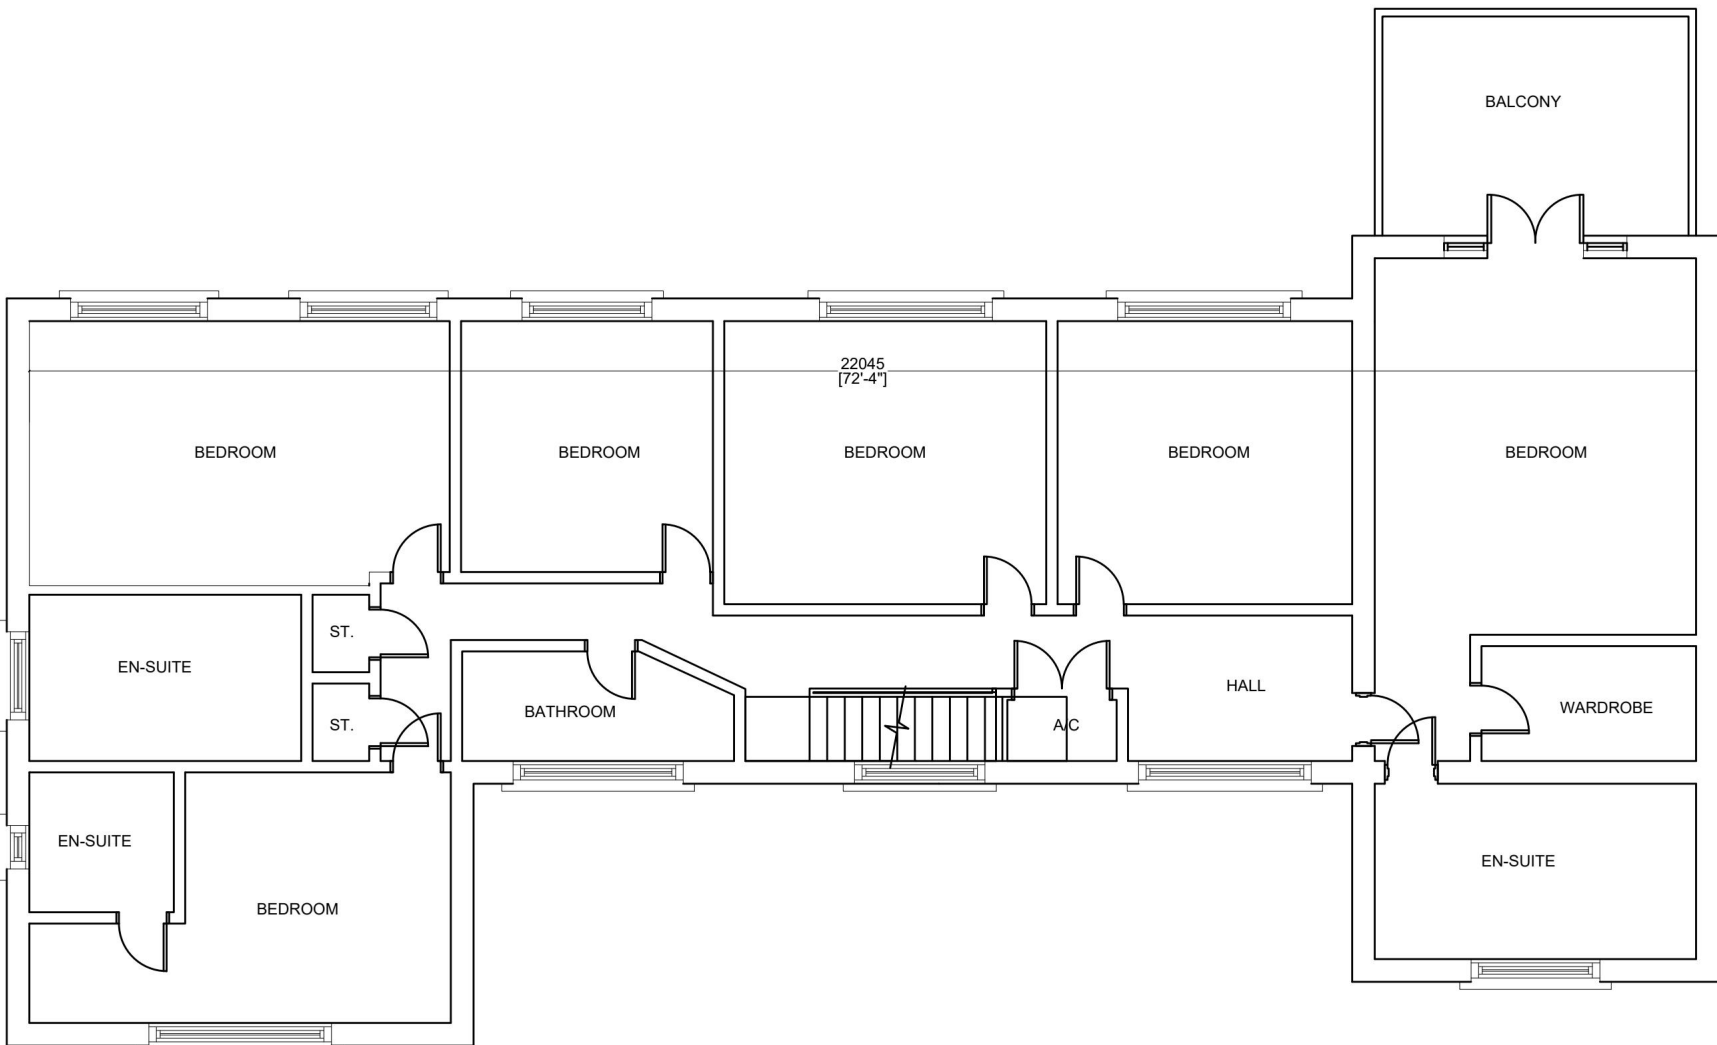


FIRST FLOOR PLAN

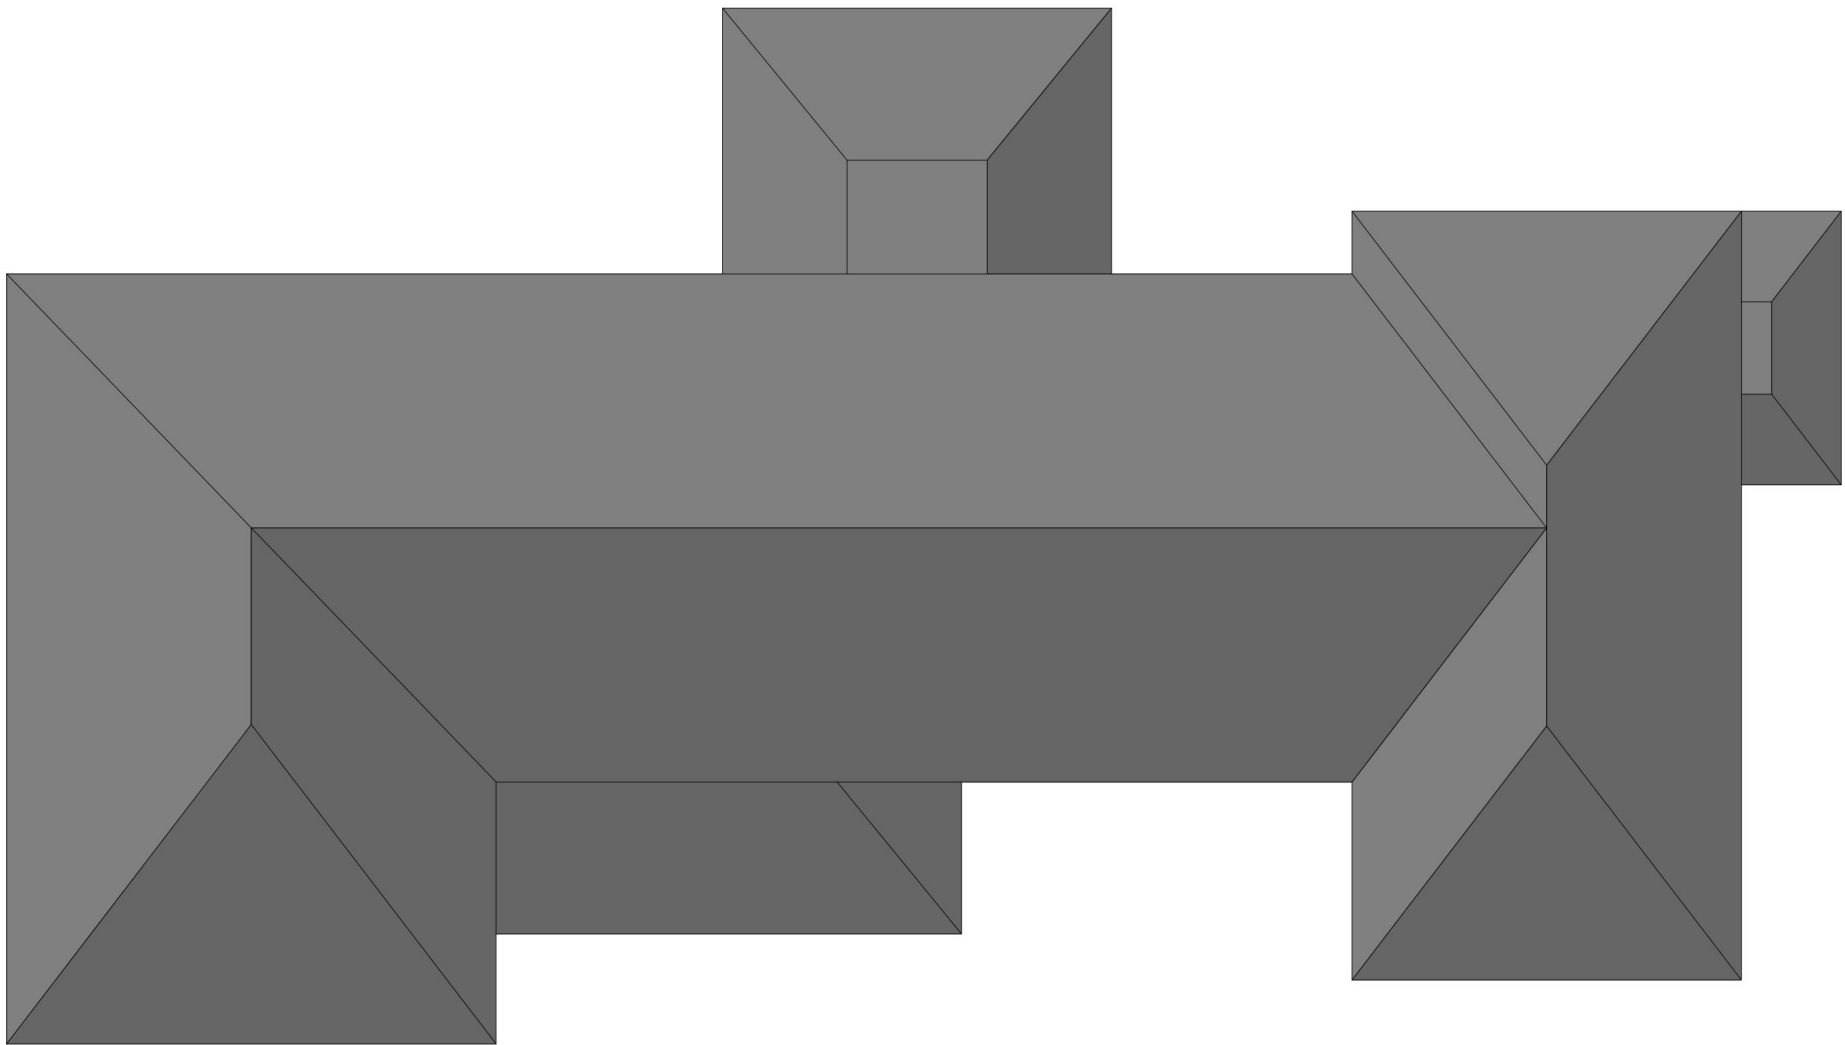


ROOF PLAN




FRONT ELEVATION

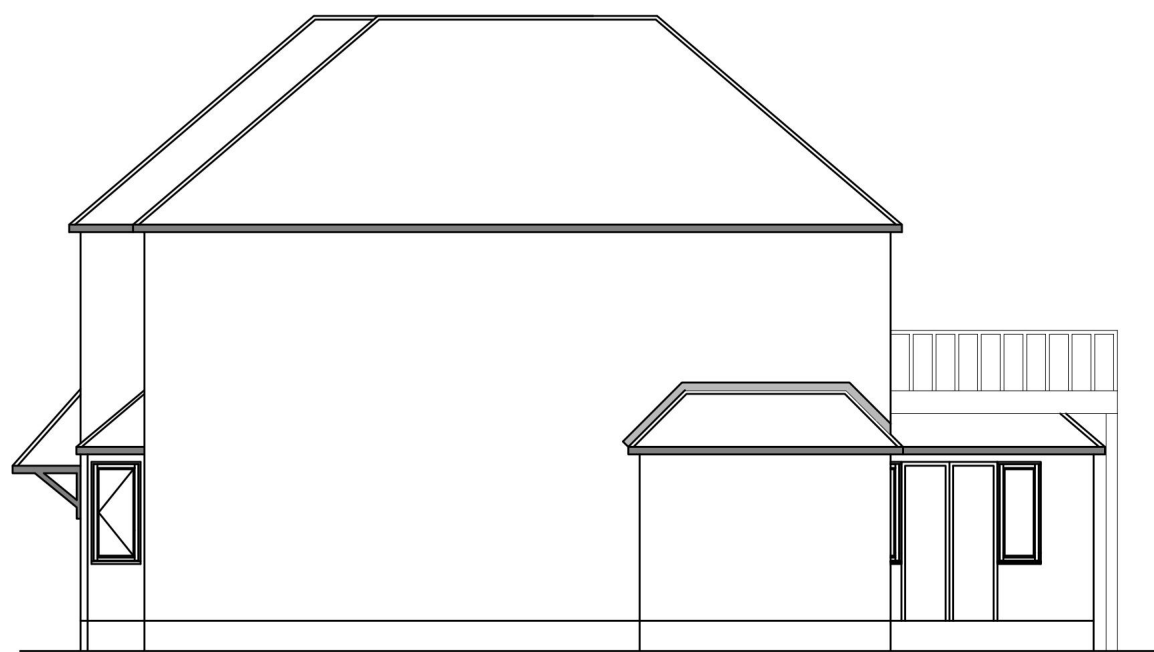

SIDE ELEVATION

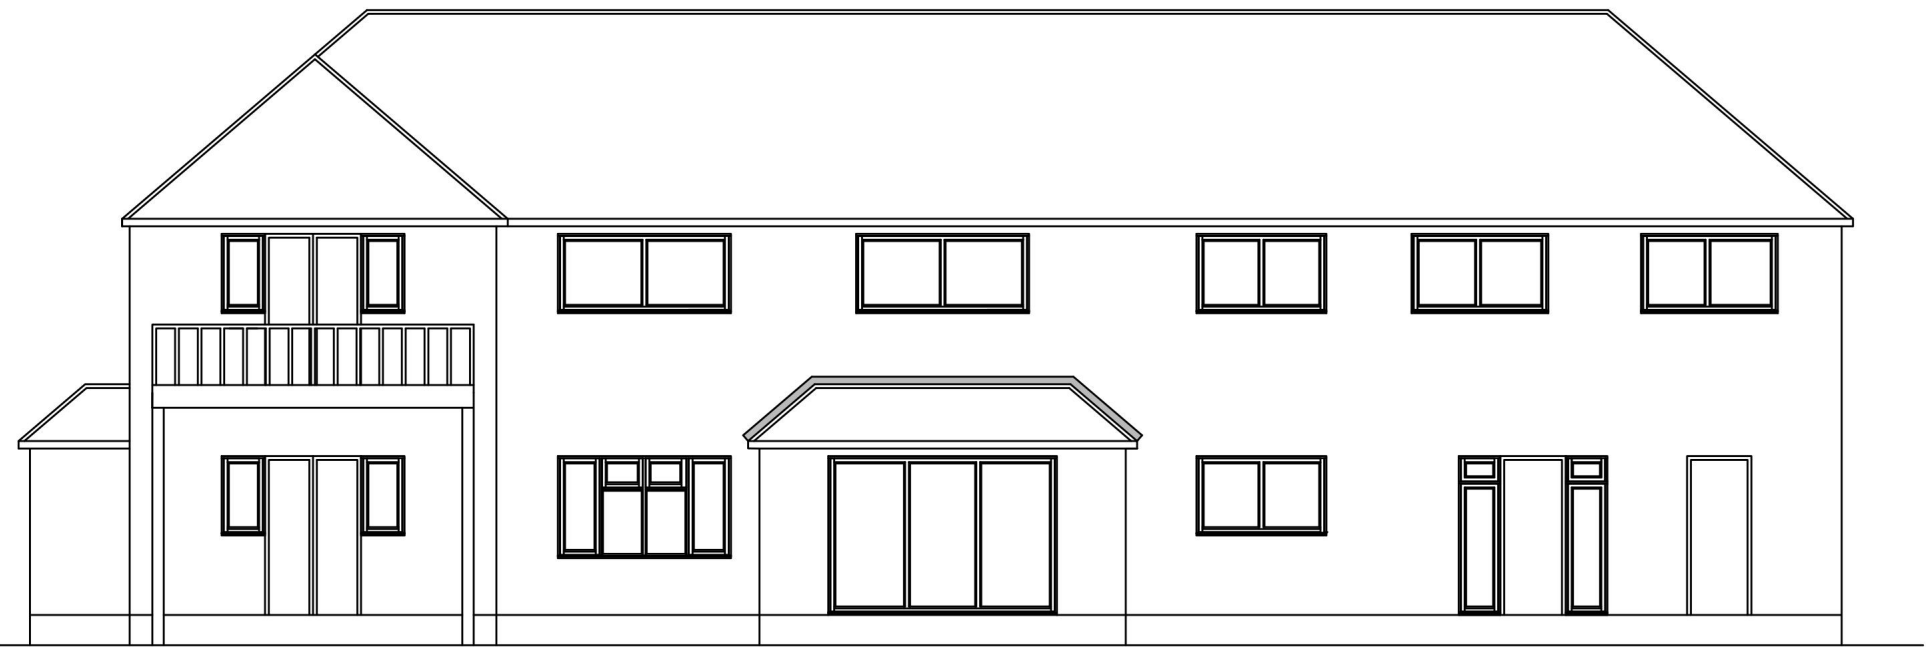

REAR ELEVATION

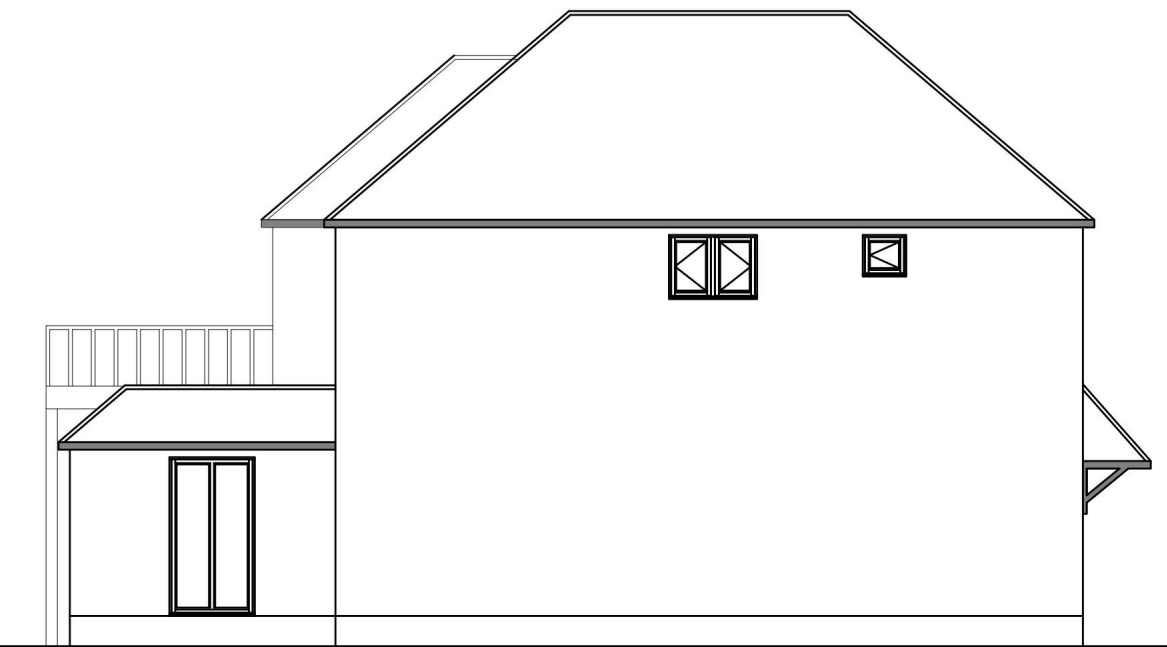

SIDE ELEVATION



1200 High Street | Hornchurch
Essex | RM11 2DP
office@stephensons.name
www.stephensons.name


CHARTERED SURVEYORS
TOWN PLANNERS
ARCHITECTURAL DESIGN




Client JUSTAN			
Project 24 SYLVAN AVENUE HORNCHURCH RM11 2PN			
Title EXISTING PLANS AND ELEVATIONS			
Date MAR 2021	Scale @ A1 1:100	Drawn by MZG	Checked by IRS
Drawing No. 21-042/03			Revision -




PROPOSED LOCATION PLAN

 

PROPOSED BLOCK PLAN

 

Notes
Dimensions shall not be scaled from these drawings in preference to figured dimensions.
Any error or omission shall be reported to the Surveyors before proceeding with the work.
Figured dimensions and levels should be verified by the Contractor on site before construction or manufacture and any discrepancies brought to the attention of the Surveyors.
Copyright for all designs and drawing in whole or in part shall remain with the Surveyors in accordance with The Copyright Act.
Revisions

 



STEPHENSONS


CHARTERED SURVEYORS · ESTATE AGENTS · ARCHITECTURAL DESIGN

1200 High Street | Hornchurch
Essex | RM12 6QP
office@stephensons.name
www.stephensons.name


CHARTERED SURVEYORS
TOWN PLANNERS
ARCHITECTURAL DESIGN



Client		
JUSTAN		
Project		
24 SYLVAN AVENUE HORNCHURCH RM11 2PN		
Detail		
PROPOSED SITE PLAN		
Scale @A3		
1:1250/500		
Date	Drawn	Checked
MAR 2021	MZG	IRS
Drawing No.	Revision	
21-042/02	C	

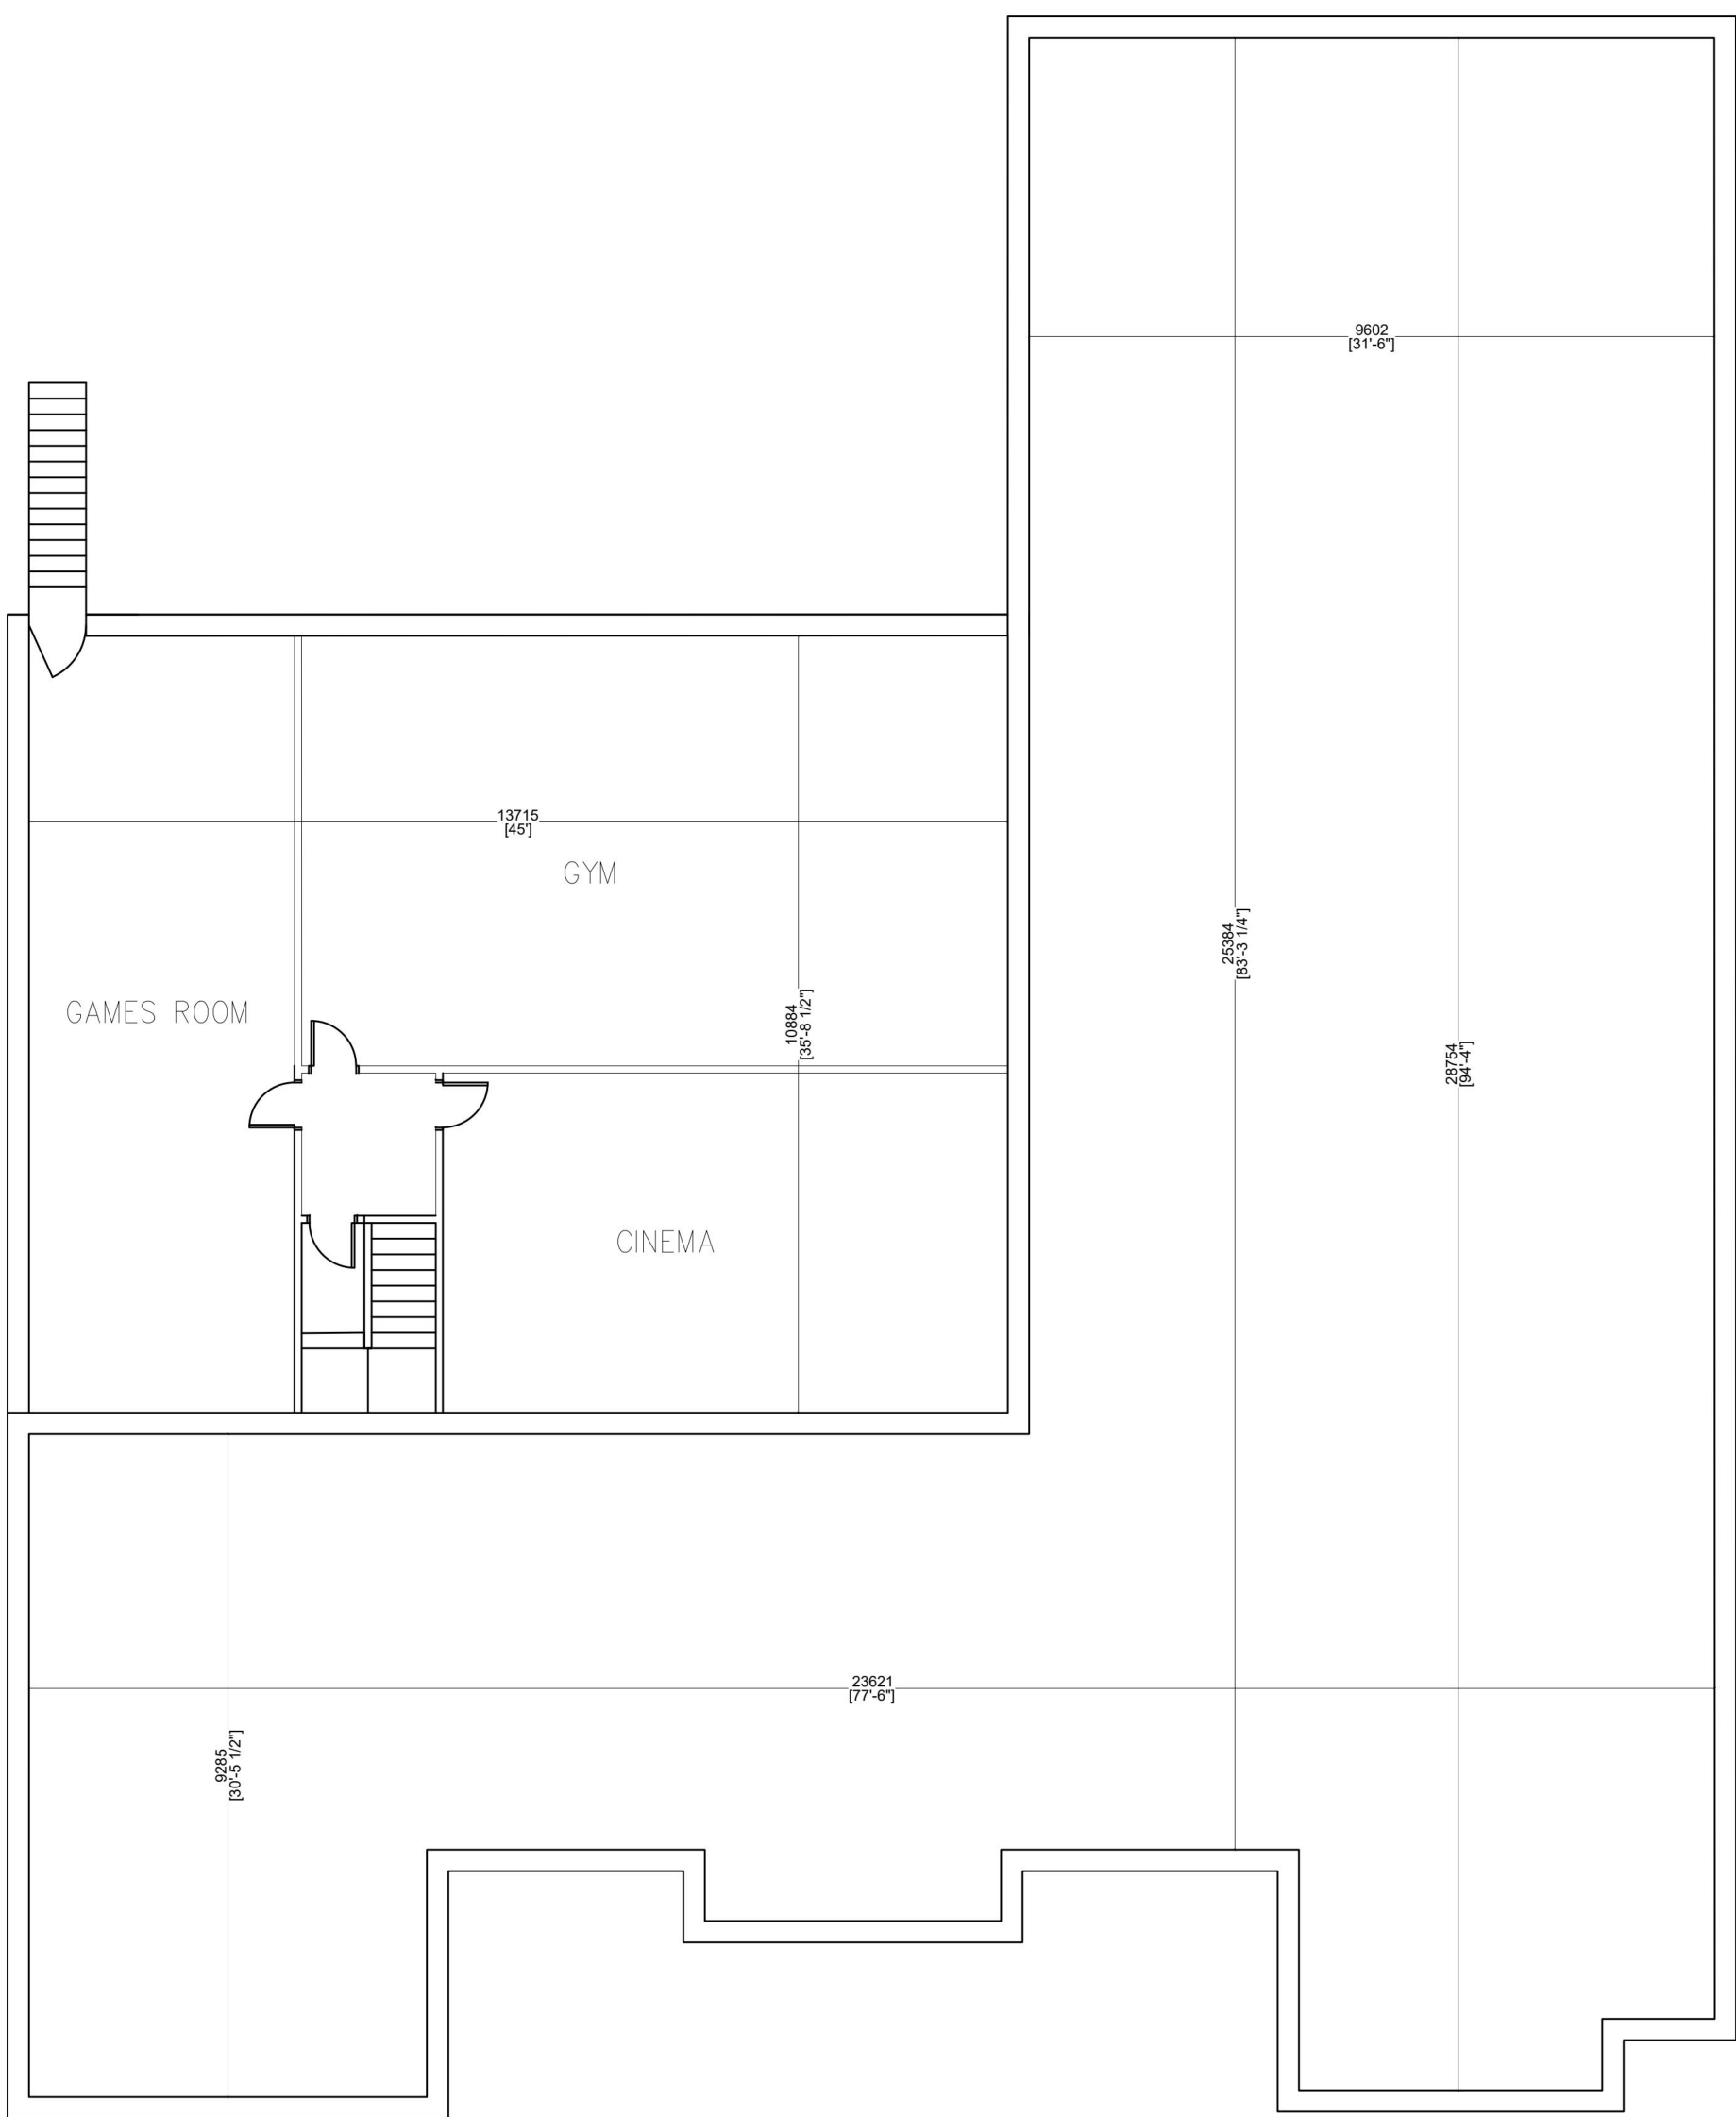

BASEMENT PLAN

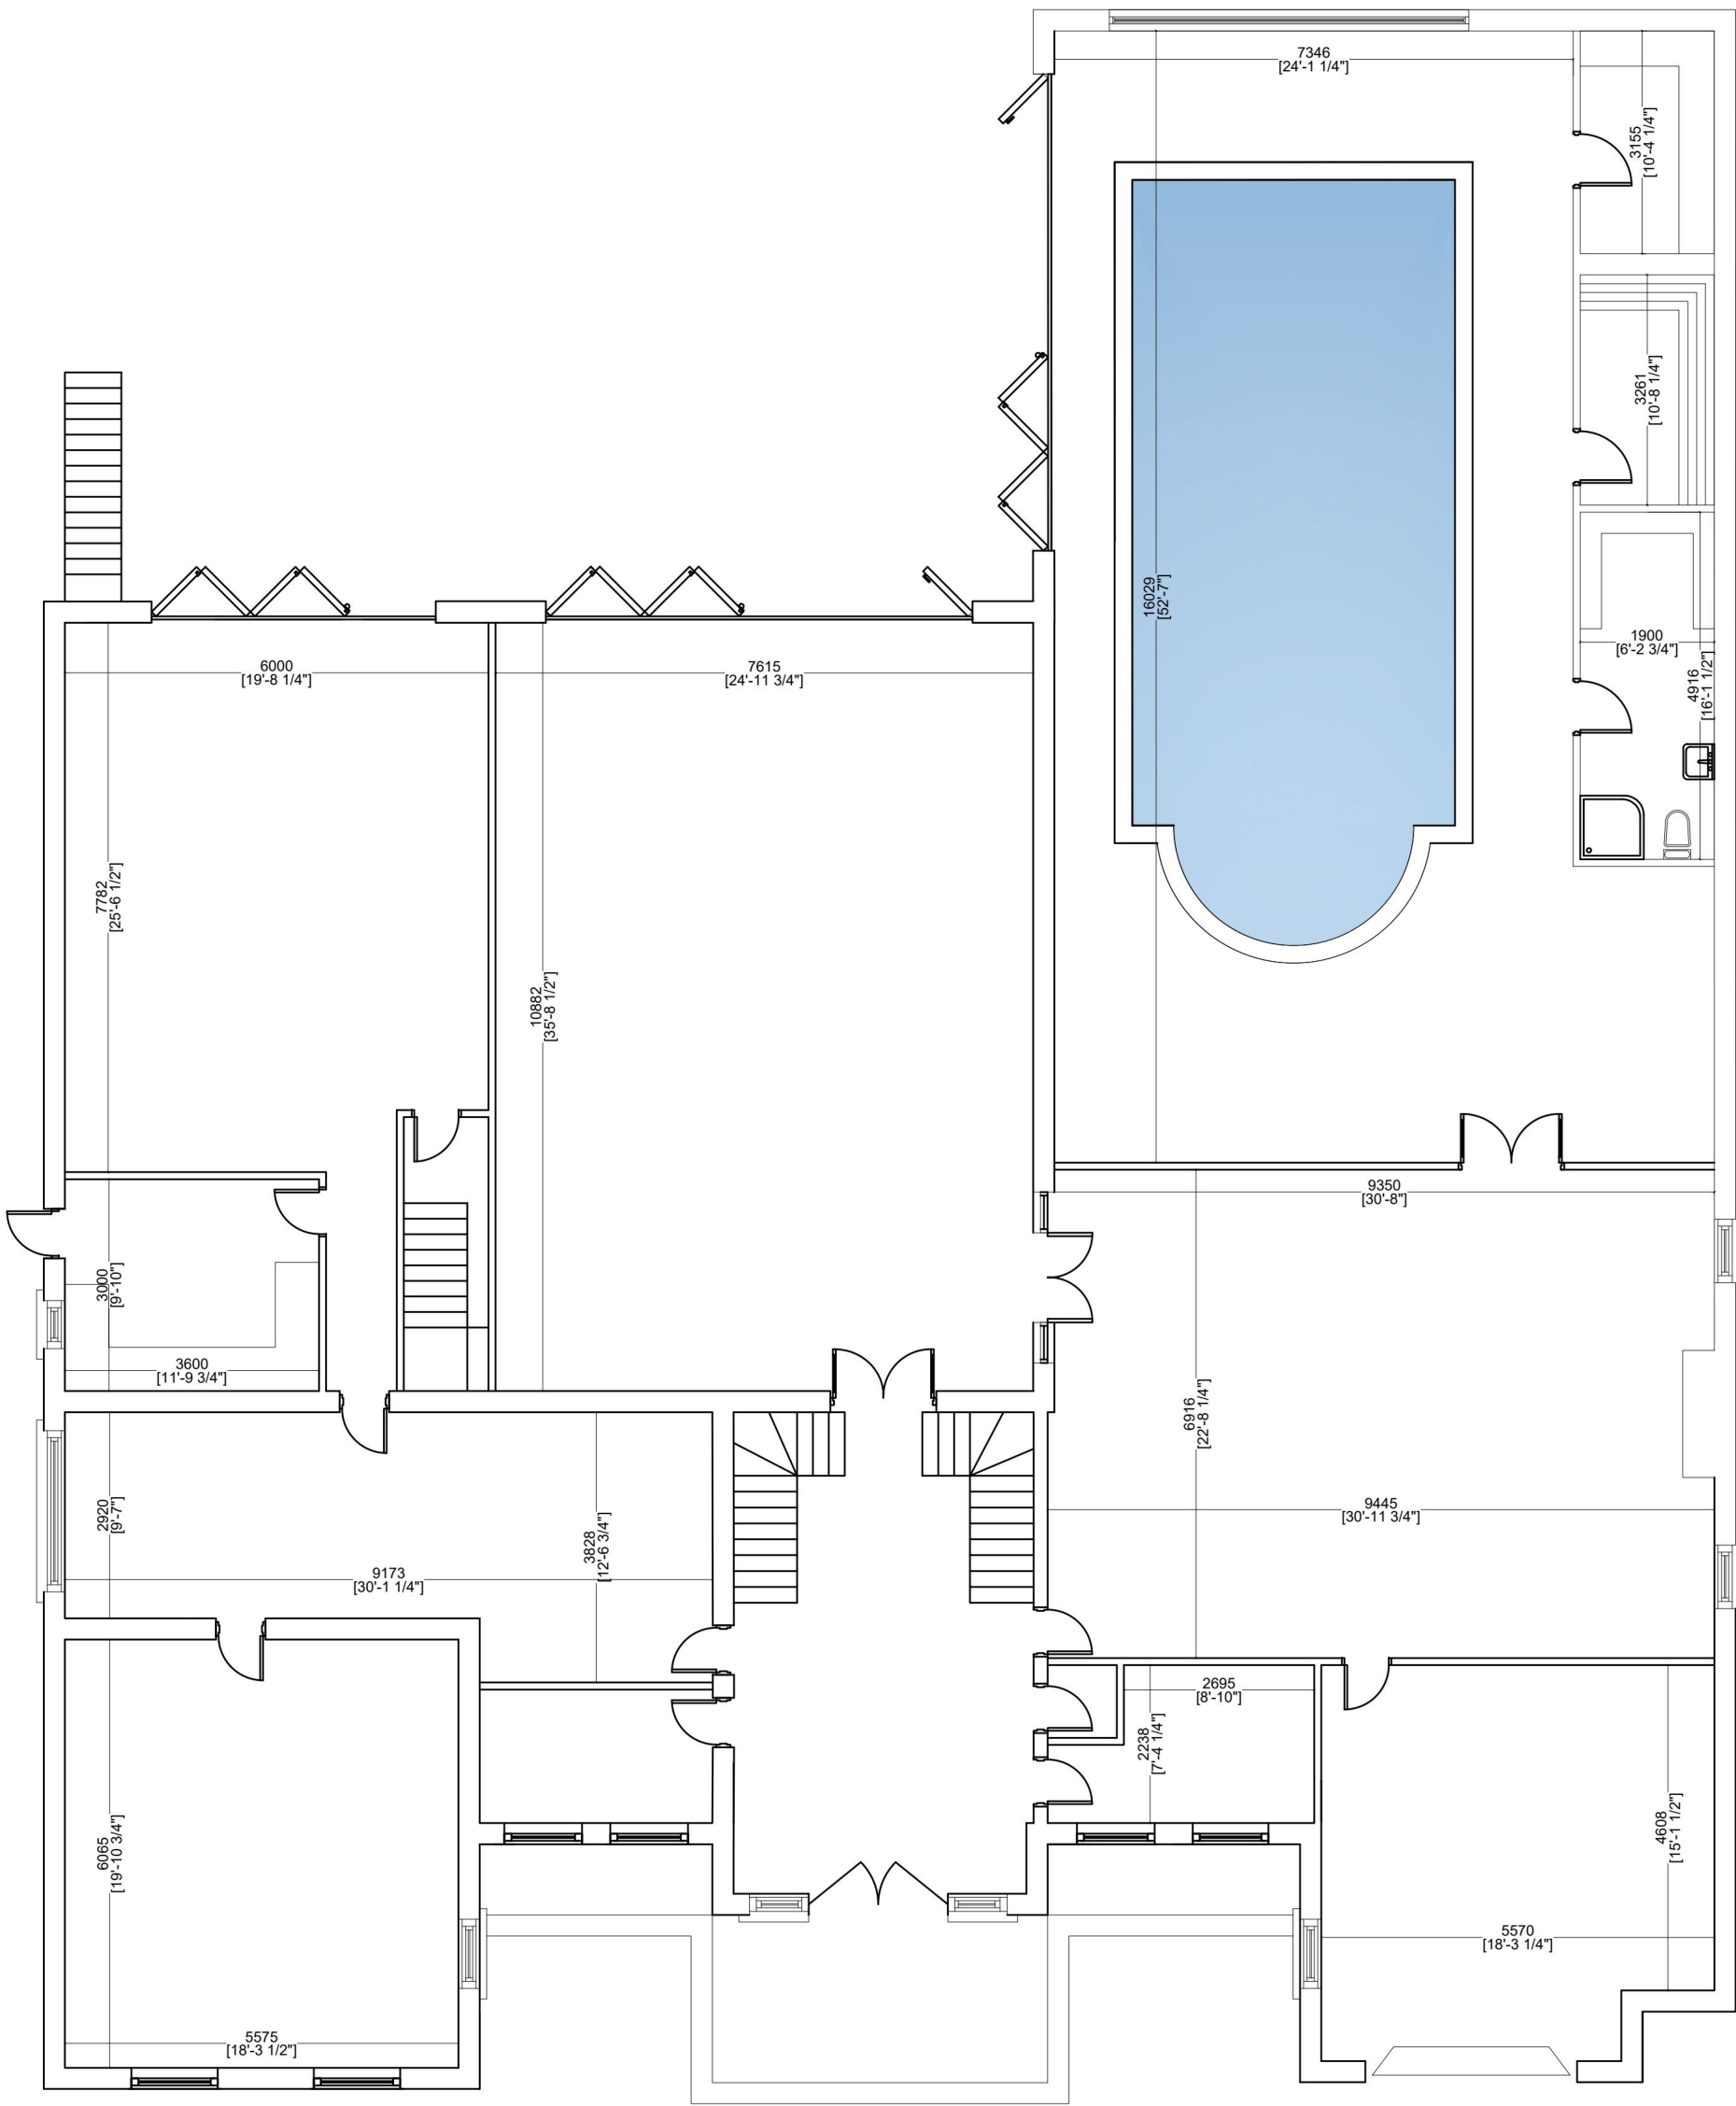

GROUND FLOOR PLAN



Notes
Dimensions shall not be scaled from these drawings in preference to figured dimensions.
Any error or omission shall be reported to the Surveyors before proceeding with the work.
Figured dimensions and levels should be verified by the Contractor on site before construction or manufacture and any discrepancies brought to the attention of the Surveyors.
Copyright for all designs and drawing in whole or in part shall remain with the Surveyors in accordance with The Copyright Act.
Revisions


CHARTERED SURVEYORS
ESTATE AGENTS
ARCHITECTURAL DESIGN

1200 High Street | Hornchurch
Essex | RM12 6DP
office@stephensons.name
www.stephensons.name


CHARTERED SURVEYORS
TOWN PLANNERS
ARCHITECTURAL DESIGN



Client JUSTAN			
Project 24 SYLVAN AVENUE HORNCHURCH RM11 2PN			
Title PROPSOED BASEMENT AND GROUND FLOOR PLANS			
Date JUN 2022	Scale @ A1 1:100	Drawn by IRS	Checked by
Drawing No. 21-042/08			Revision B

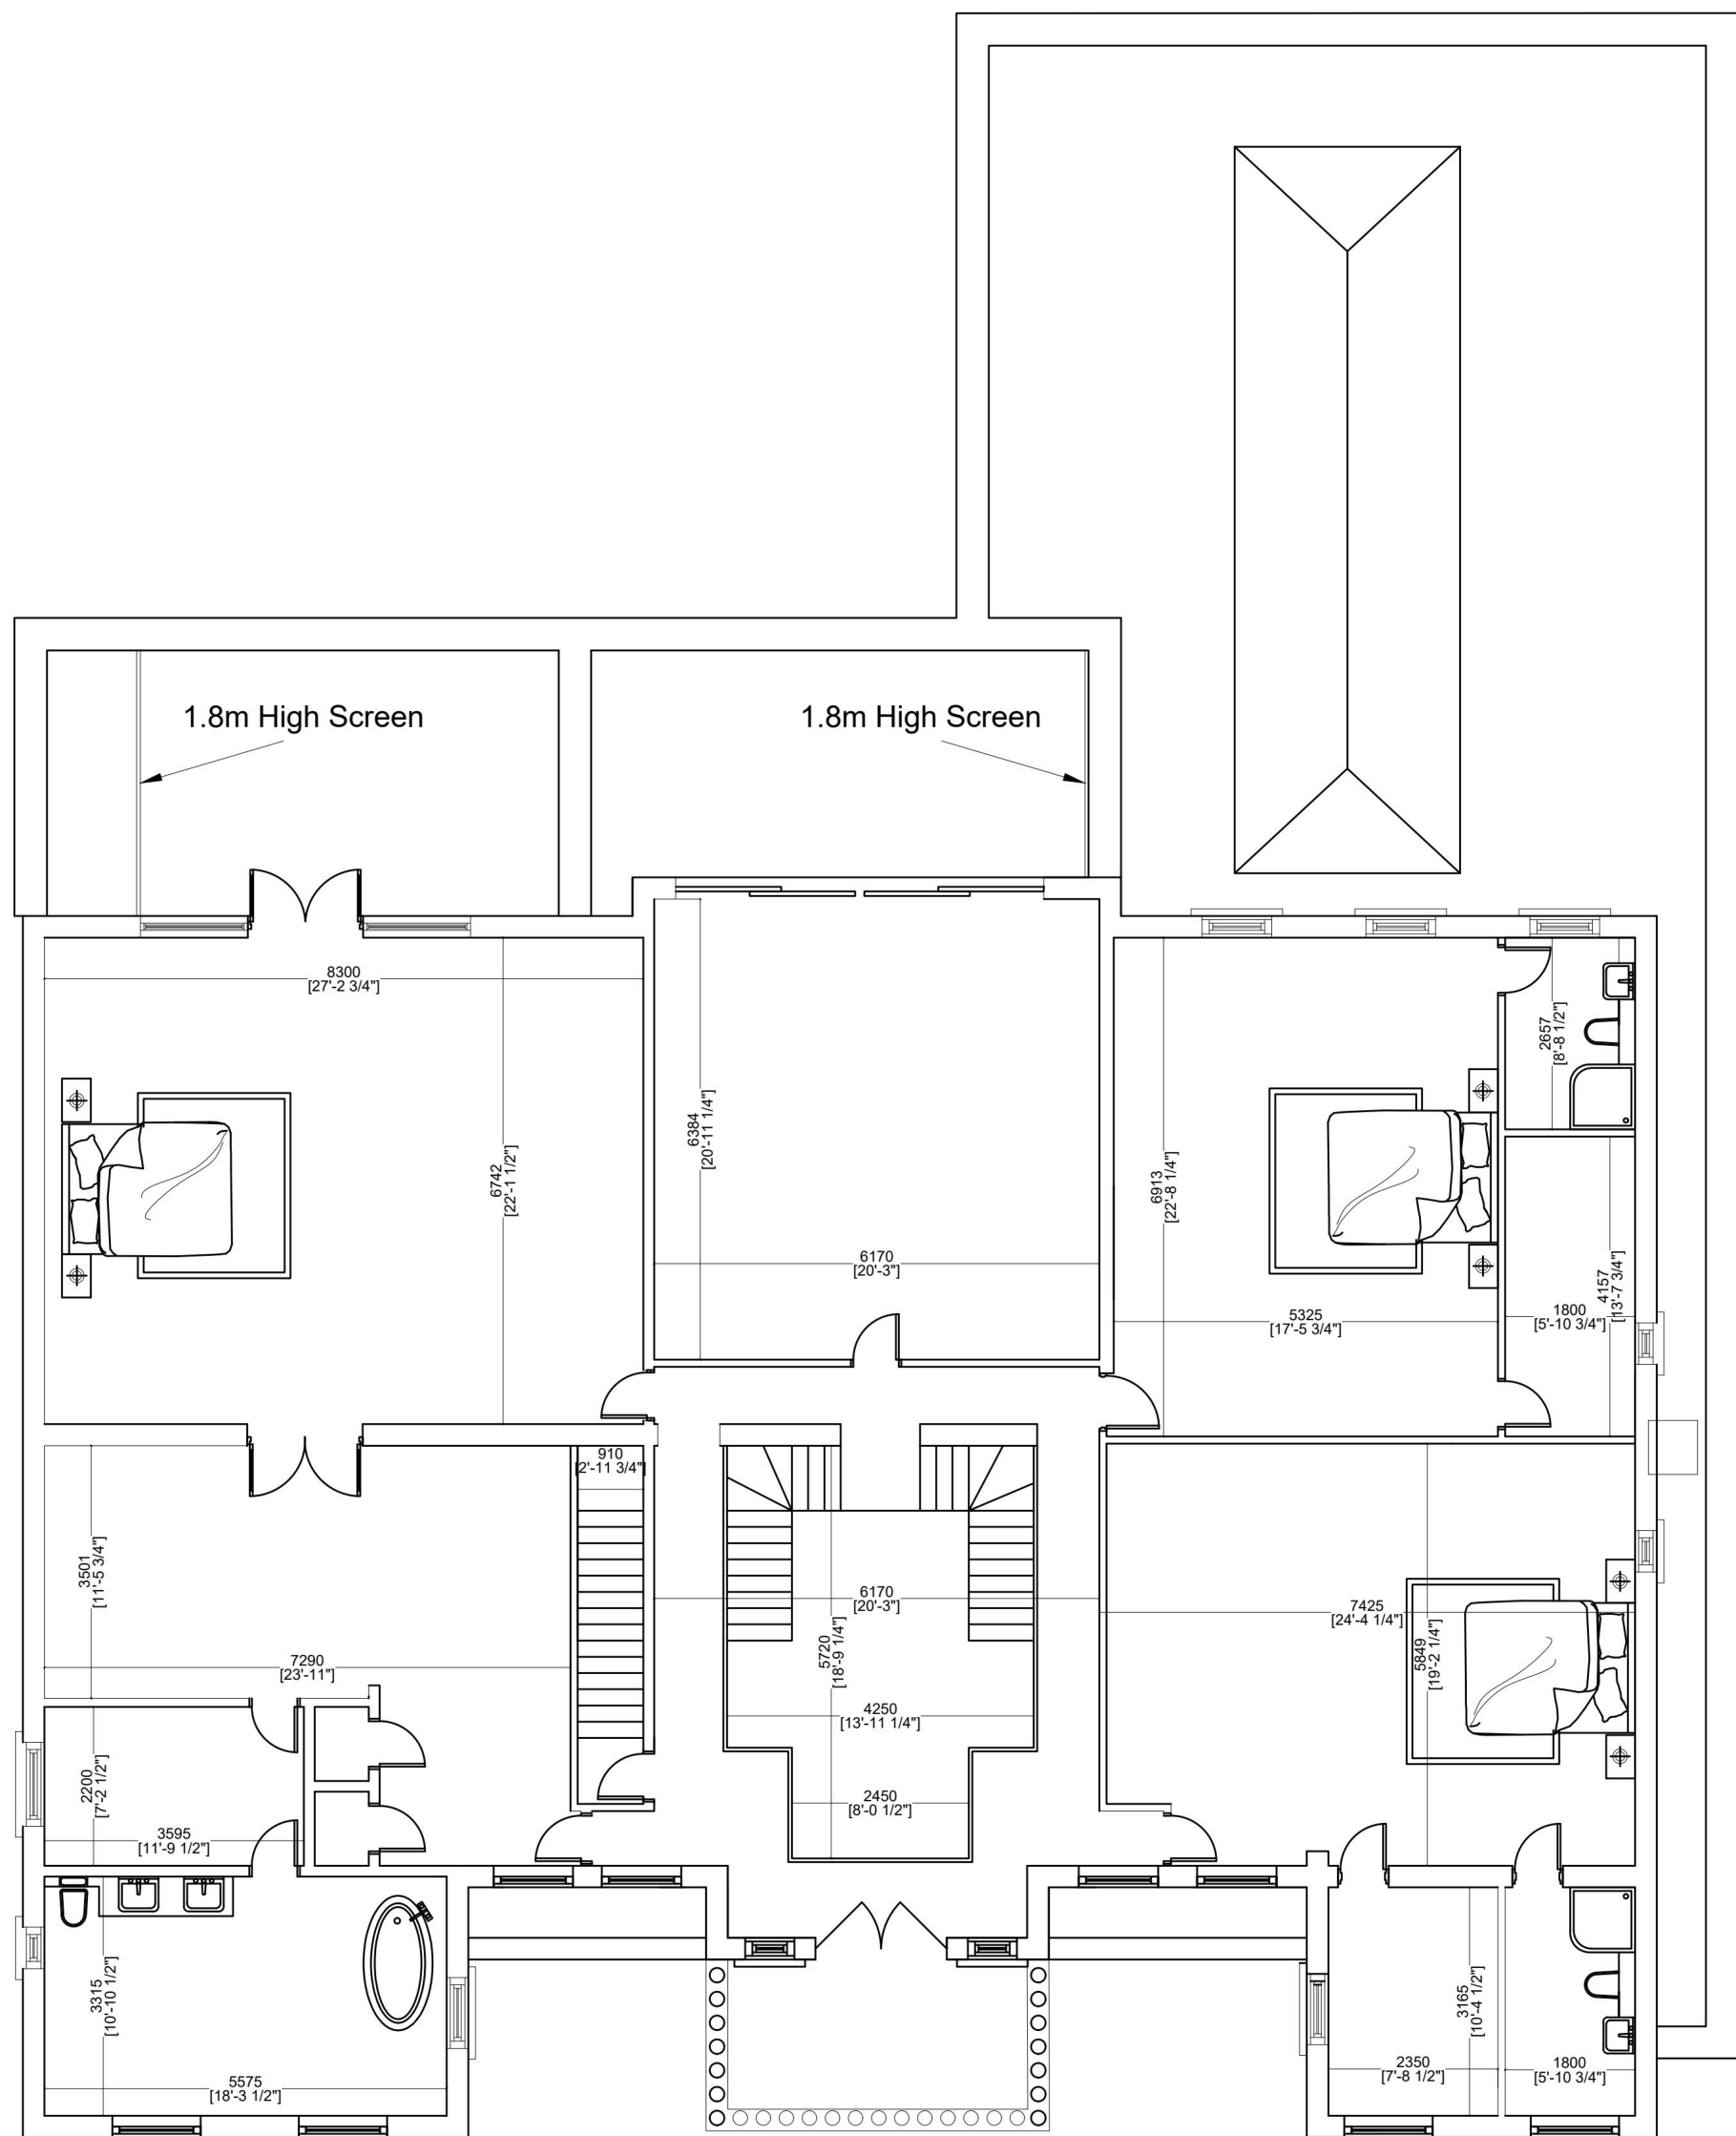

FIRST FLOOR PLAN

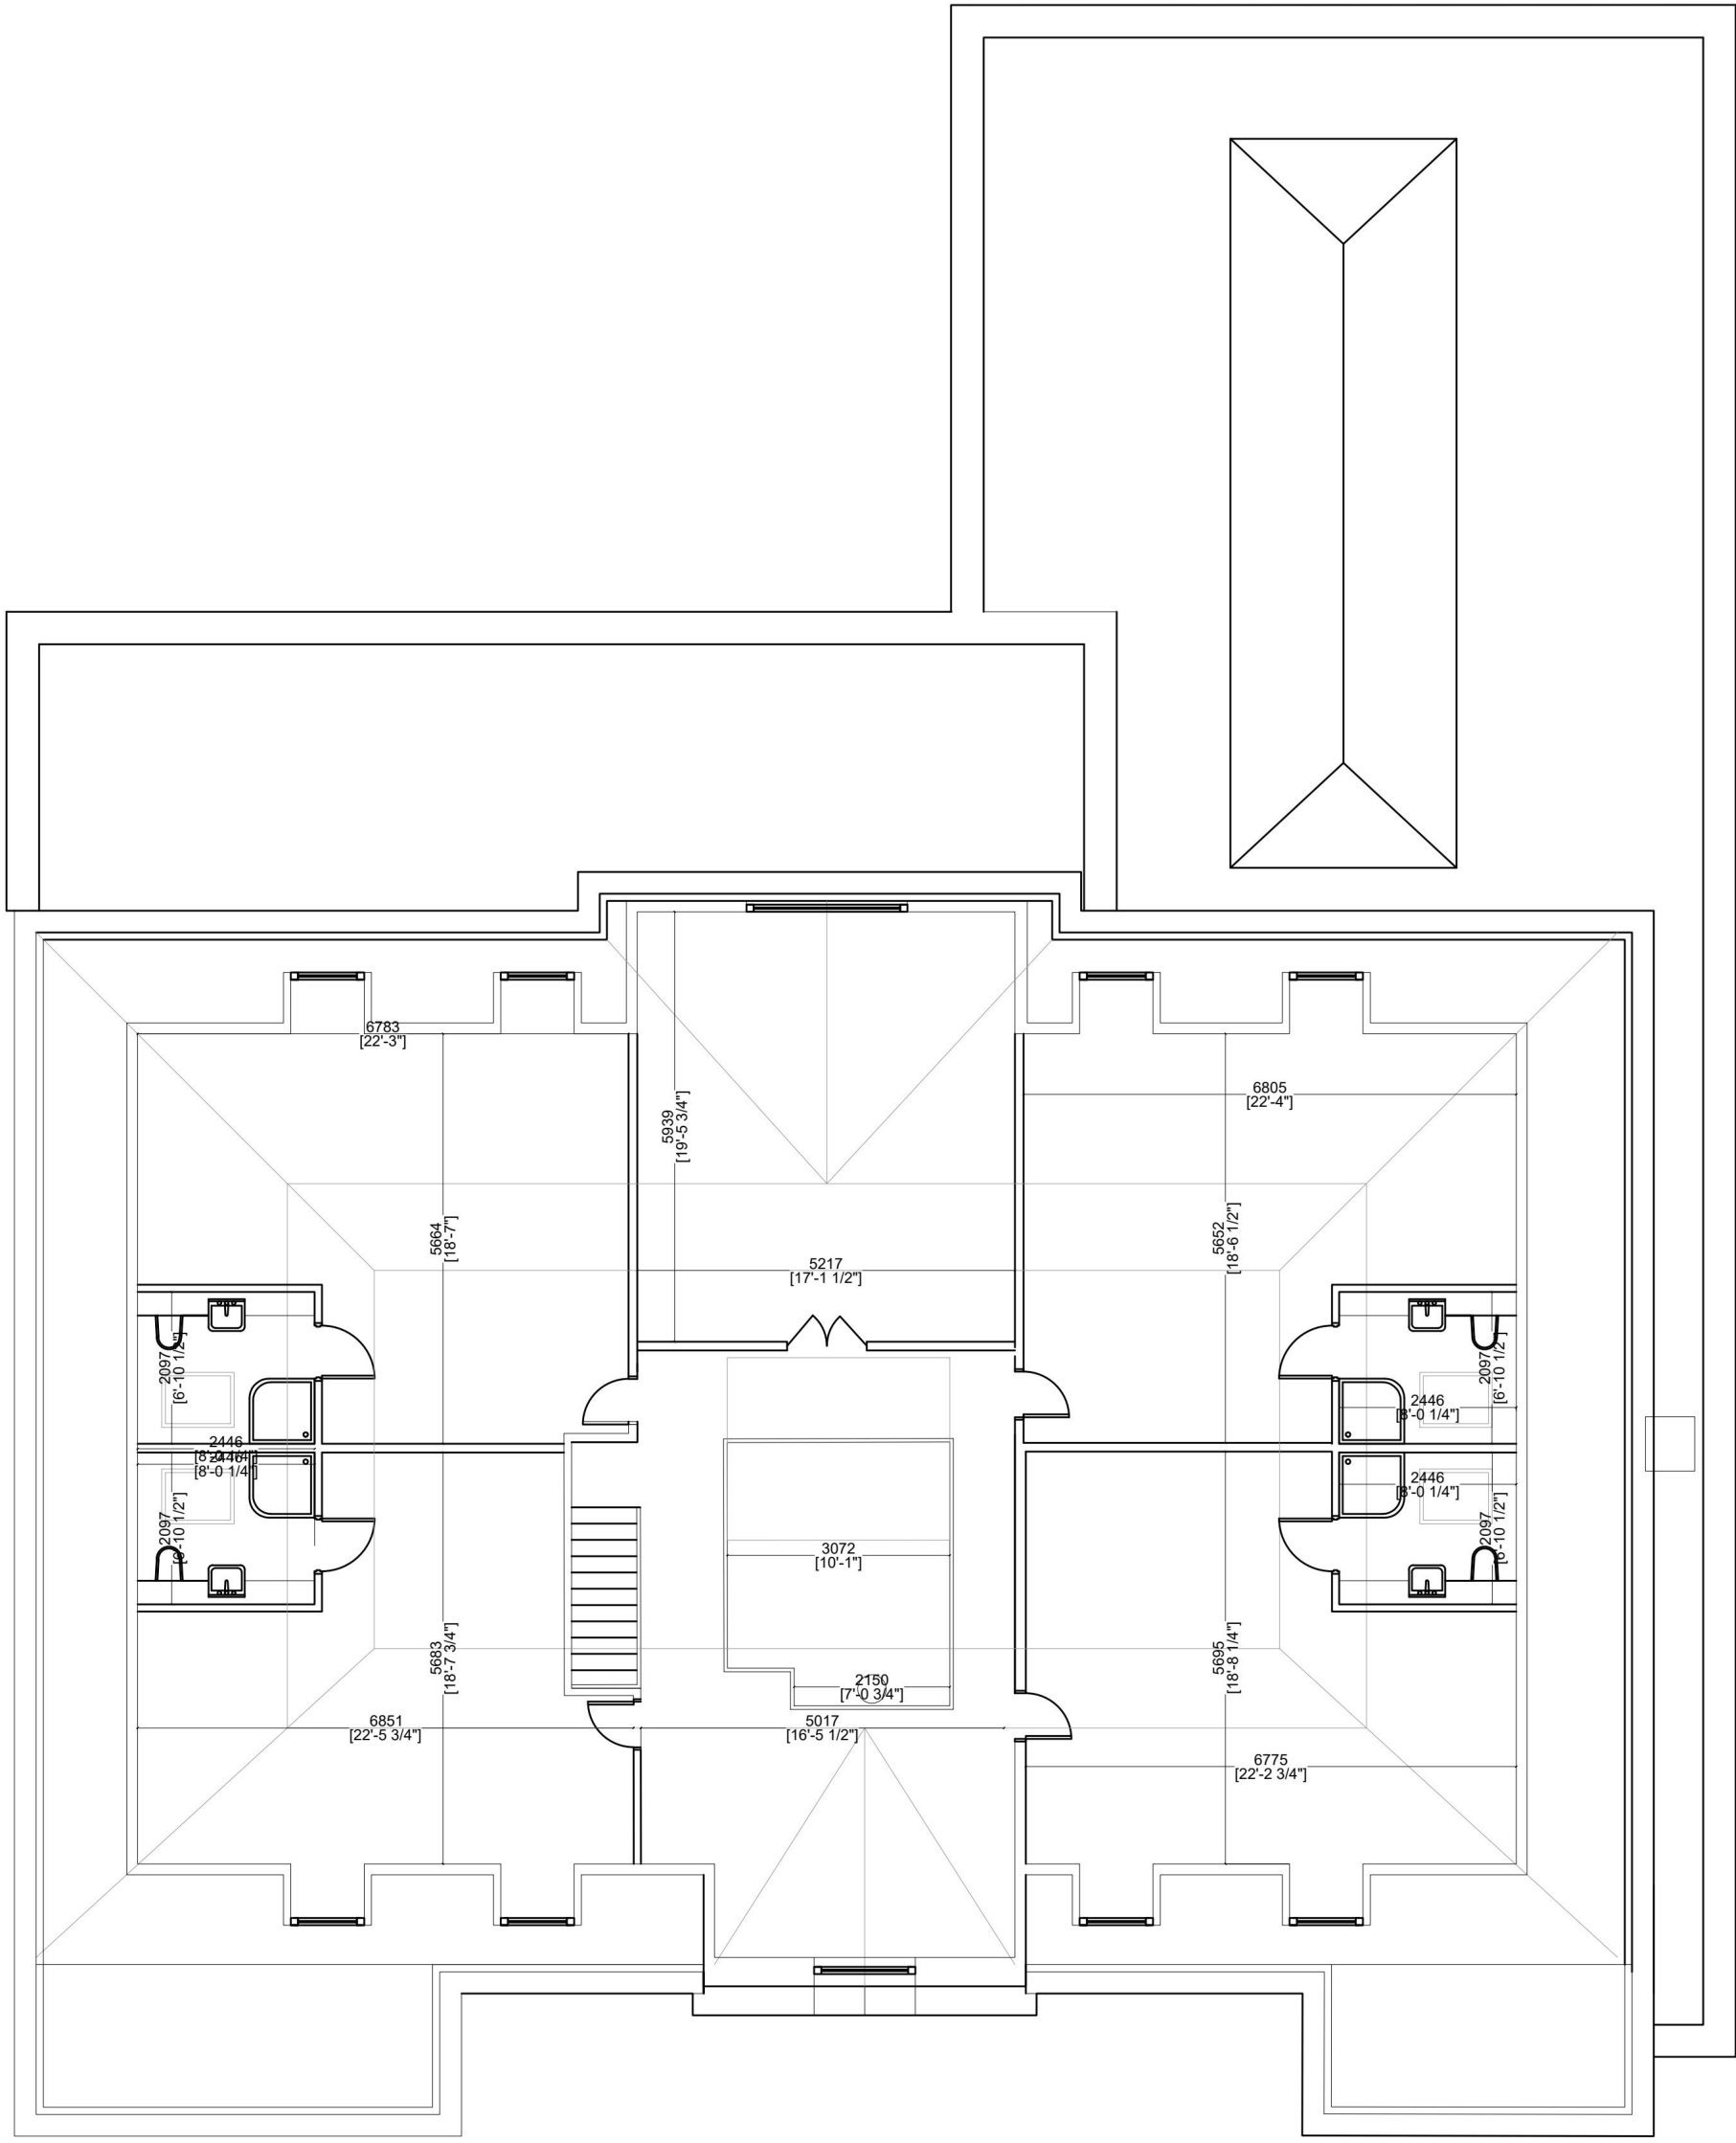

LOFT FLOOR LAYOUT



Notes

Dimensions shall not be scaled from these drawings in preference to figured dimensions.

Any error or omission shall be reported to the Surveyors before proceeding with the work.

Figured dimensions and levels should be verified by the Contractor on site before construction or manufacture and any discrepancies brought to the attention of the Surveyors.

Copyright for all designs and drawing in whole or in part shall remain with the Surveyors in accordance with The Copyright Act.

Revisions



CHARTERED SURVEYORS ESTATE AGENTS ARCHITECTURAL DESIGN

1200 High Street | Hornchurch
Essex | RM12 6DP
office@stephensons.name
www.stephensons.name

CHARTERED SURVEYORS
TOWN PLANNERS
ARCHITECTURAL DESIGN



Client			
JUSTAN			
Project			
24 SYLVAN AVENUE HORNCHURCH RM11 2PN			
Title			
PROPOSED FIRST AND SECOND FLOOR PLANS			
Date JUN 2022	Scale @ A1 1:100	Drawn by IRS	Checked by
Drawing No. 21-042/09			Revision B

Notes



Dimensions shall not be scaled from these drawings in preference to figured dimensions.

Any error or omission shall be reported to the Surveyors before proceeding with the work.

Figured dimensions and levels should be verified by the Contractor on site before construction or manufacture and any discrepancies brought to the attention of the Surveyors.

Copyright for all designs and drawing in whole or in part shall remain with the Surveyors in accordance with The Copyright Act.

Revisions

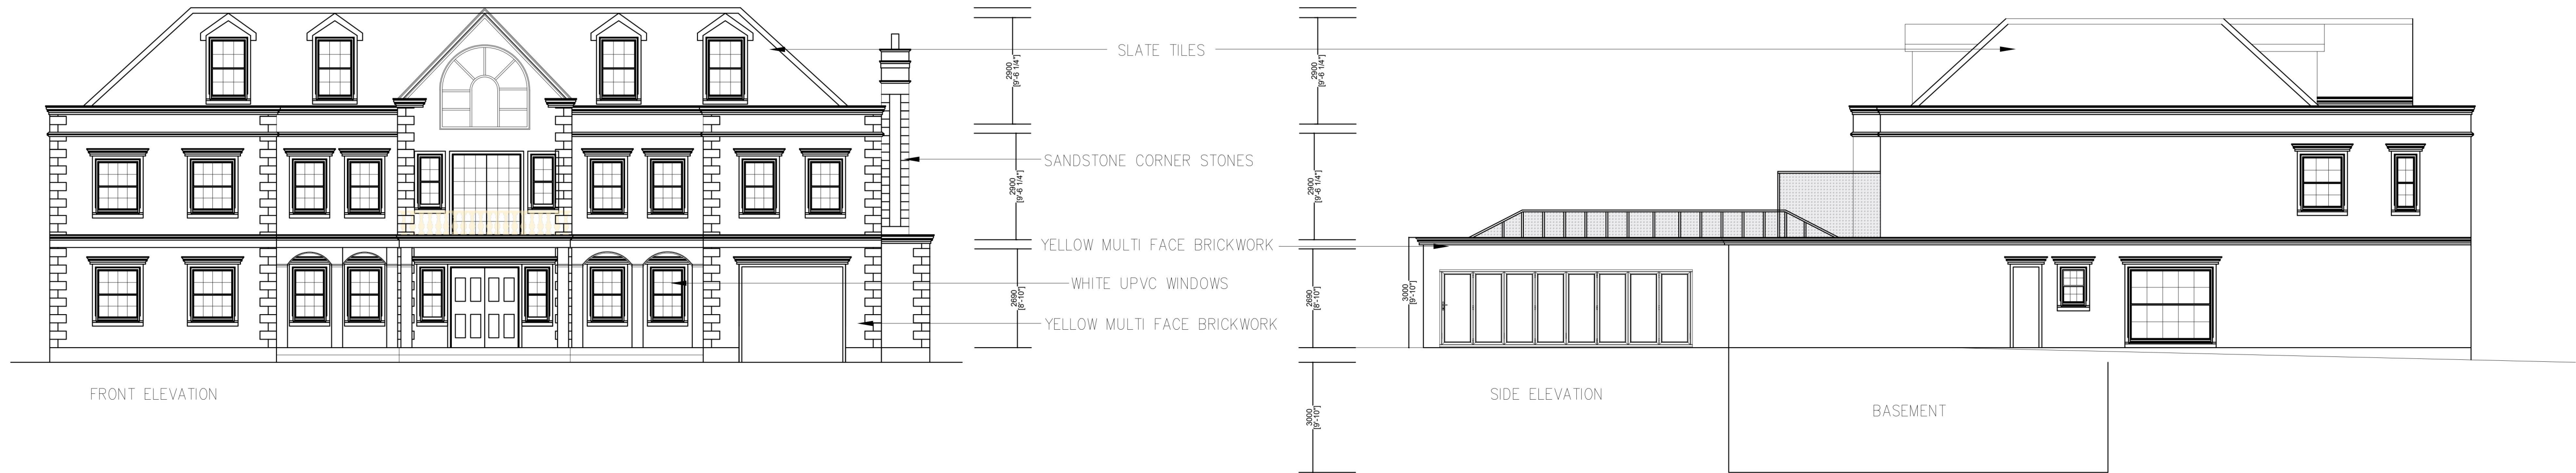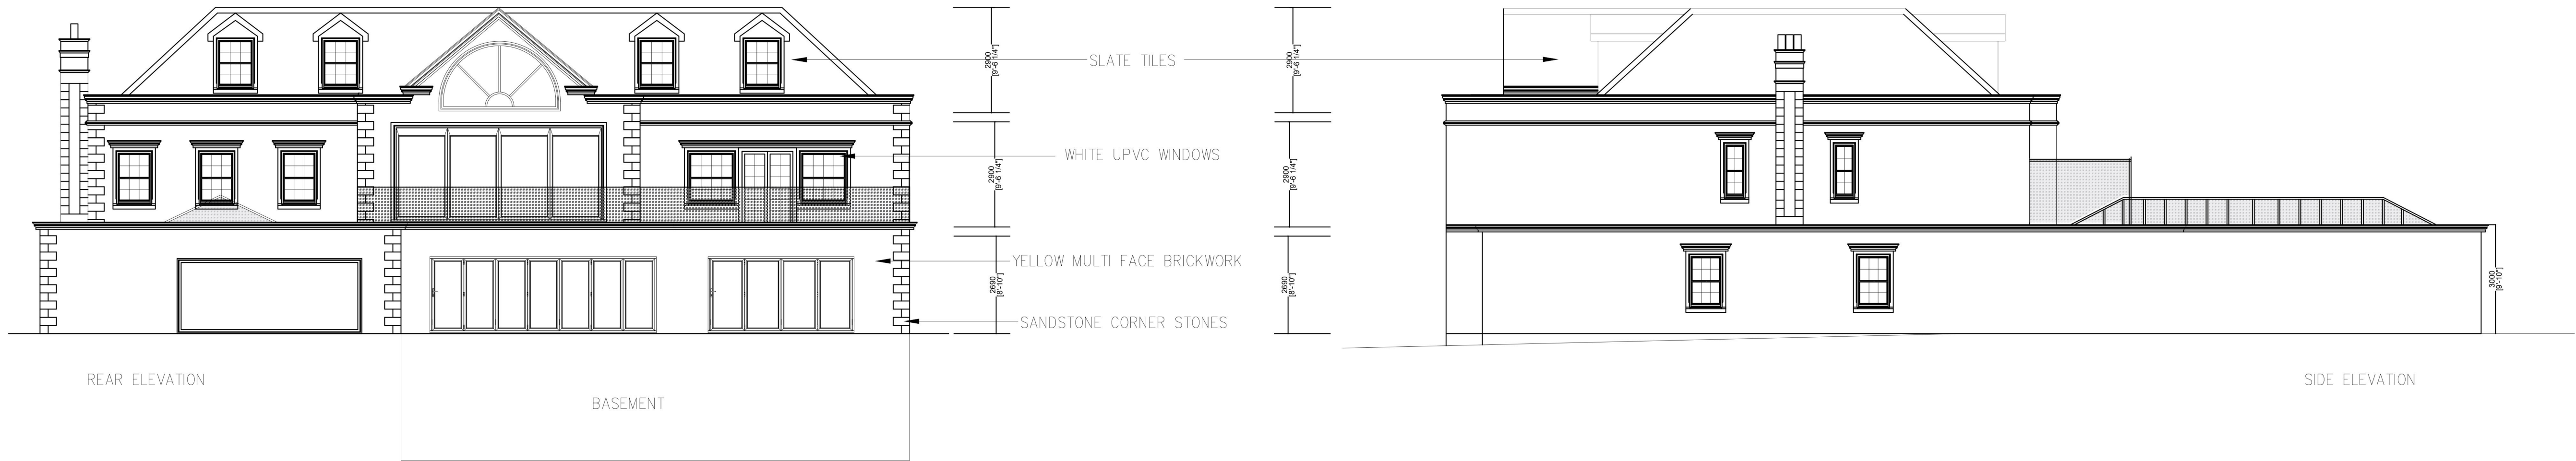



1200 High Street | Hornchurch
Essex | RM12 6DP
office@stephensons.name
www.stephensons.name



Client JUSTAN			
Project 24 SYLVAN AVENUE HORNCHURCH RM11 2PN			
Title PROPOSED ELEVATIONS			
Date JUN 2022	Scale @ A1 1:100	Drawn by IRS	Checked by
Drawing No. 21-042/11			Revision B