






FRONT ELEVATION

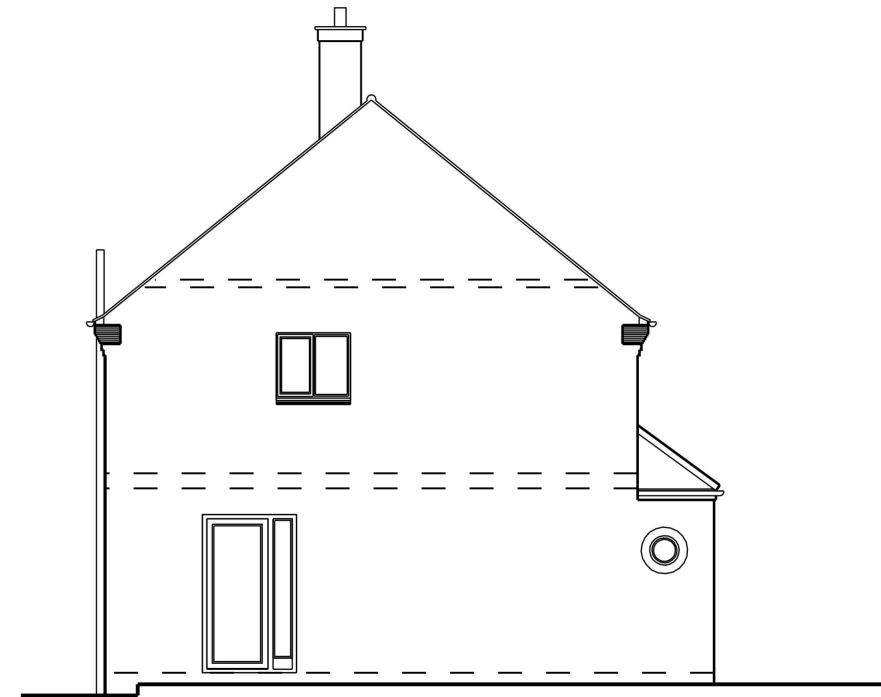

SIDE ELEVATION

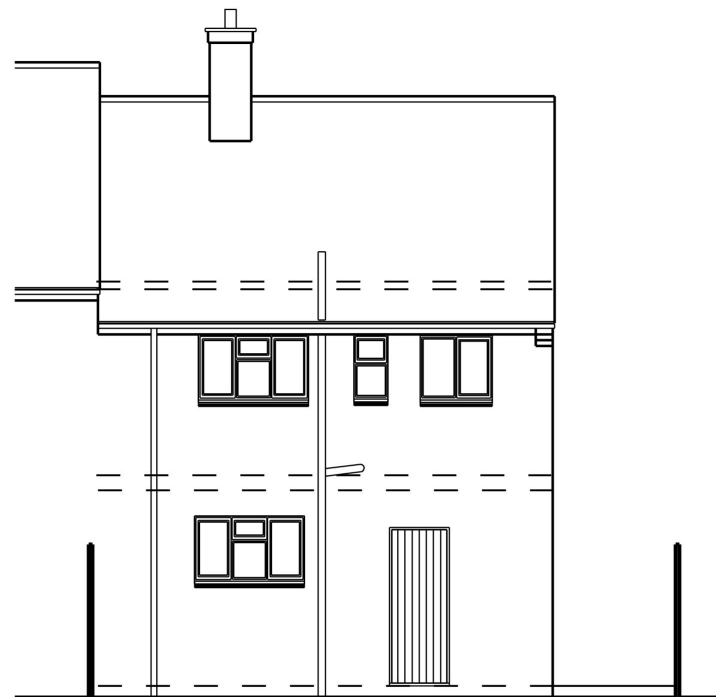



REAR ELEVATION

 


EXISTING ELEVATIONS (SCALE - 1:100)

revision	date	amendment
Client: 7 PRESTON ROAD ROMFORD ESSEX RM3 7YU		
Drawing Title: EXISTING ELEVATIONS		
Scale: AS SHOWN @ A3		
Drawing No. : PRESTON / 03		
Date: JULY 2023		
		
STUDIO 15 AYLWARD CLOSE HADLEIGH SUFFOLK IP7 5SE TEL: 07095 857628 EMAIL: design@ncdesign.me.uk		

Do not scale this drawing. Work to figured dimensions only.

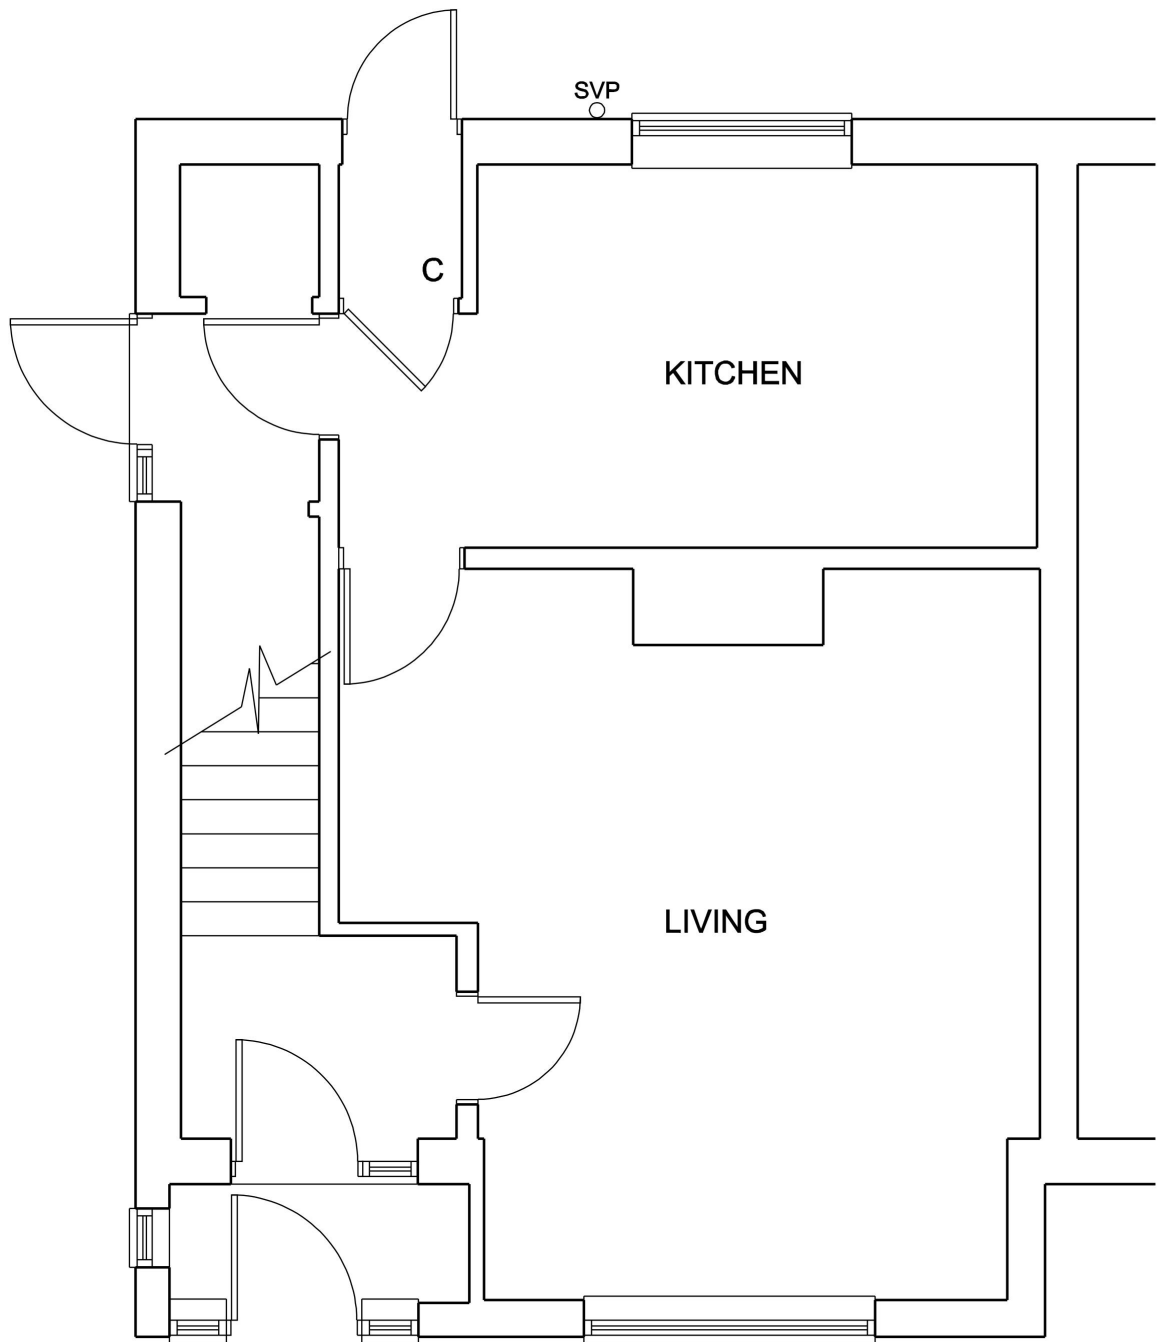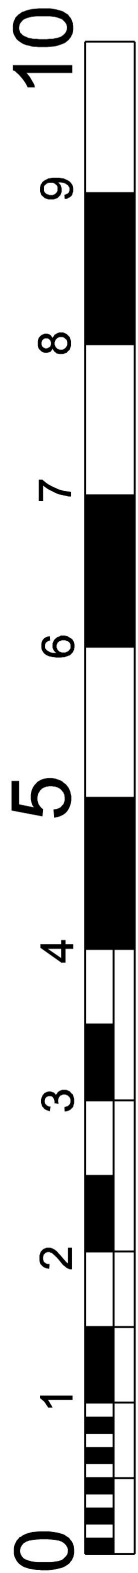

GROUND FLOOR PLAN

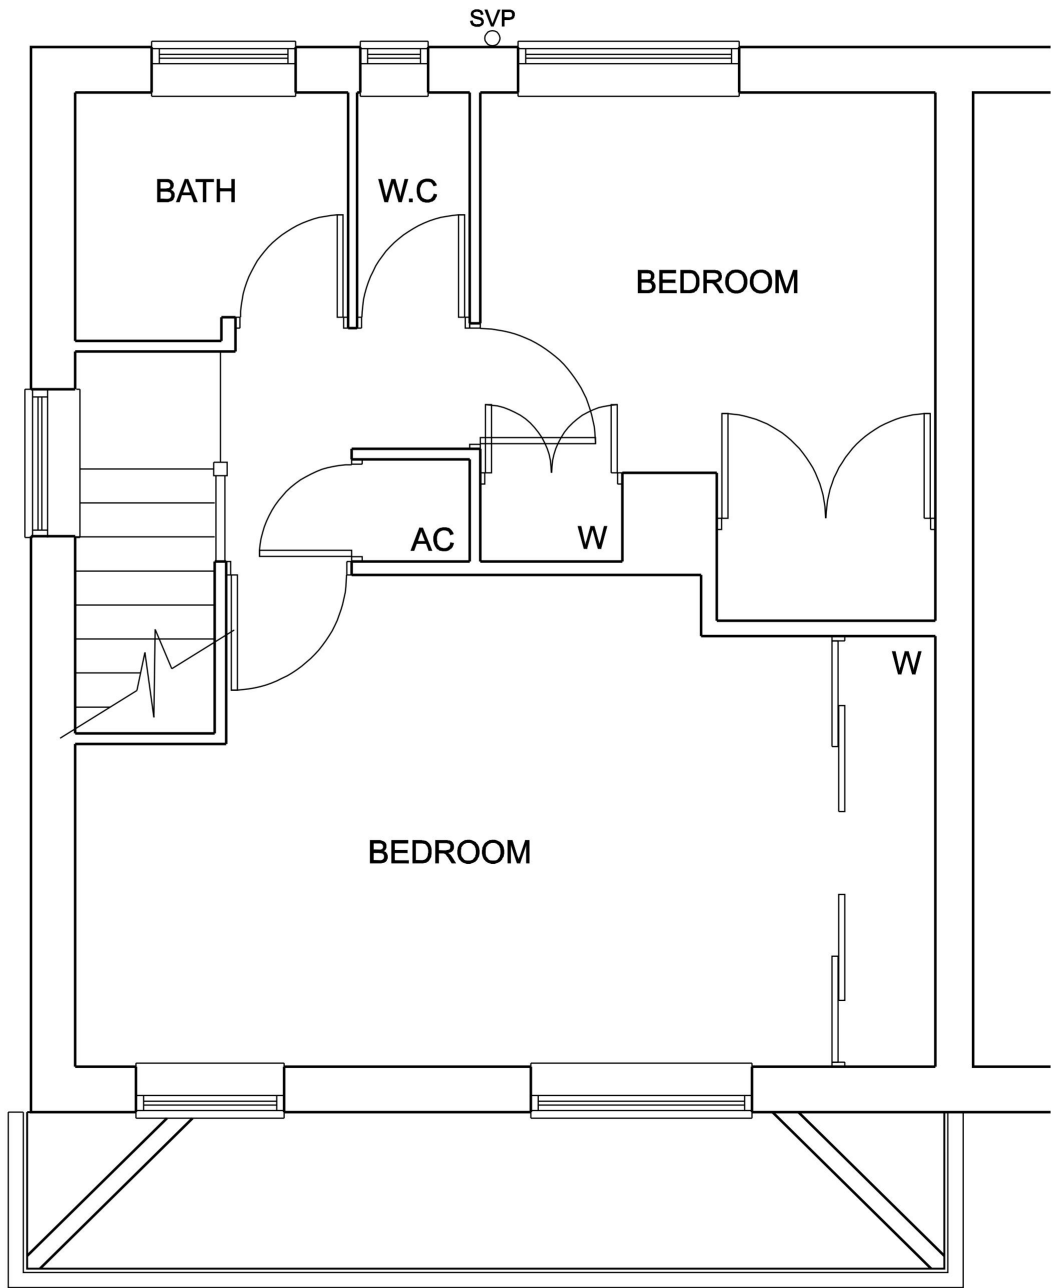



FIRST FLOOR PLAN

EXISTING FLOOR PLANS (SCALE - 1:50)

revision	date	amendment
Client: 7 PRESTON ROAD ROMFORD ESSEX RM3 7YU		
Drawing Title: EXISTING FLOOR PLANS		
Scale: AS SHOWN @ A3		
Drawing No. : PRESTON / 02		
Date: JULY 2023		
		STUDIO 15 AYLWARD CLOSE HADLEIGH SUFFOLK IP7 5SE TEL: 07095 857628 EMAIL: design@ncdesign.me.uk

Do not scale this drawing. Work to figured dimensions only.

This drawing is copyright of nc design and should only be reproduced with their express permission.

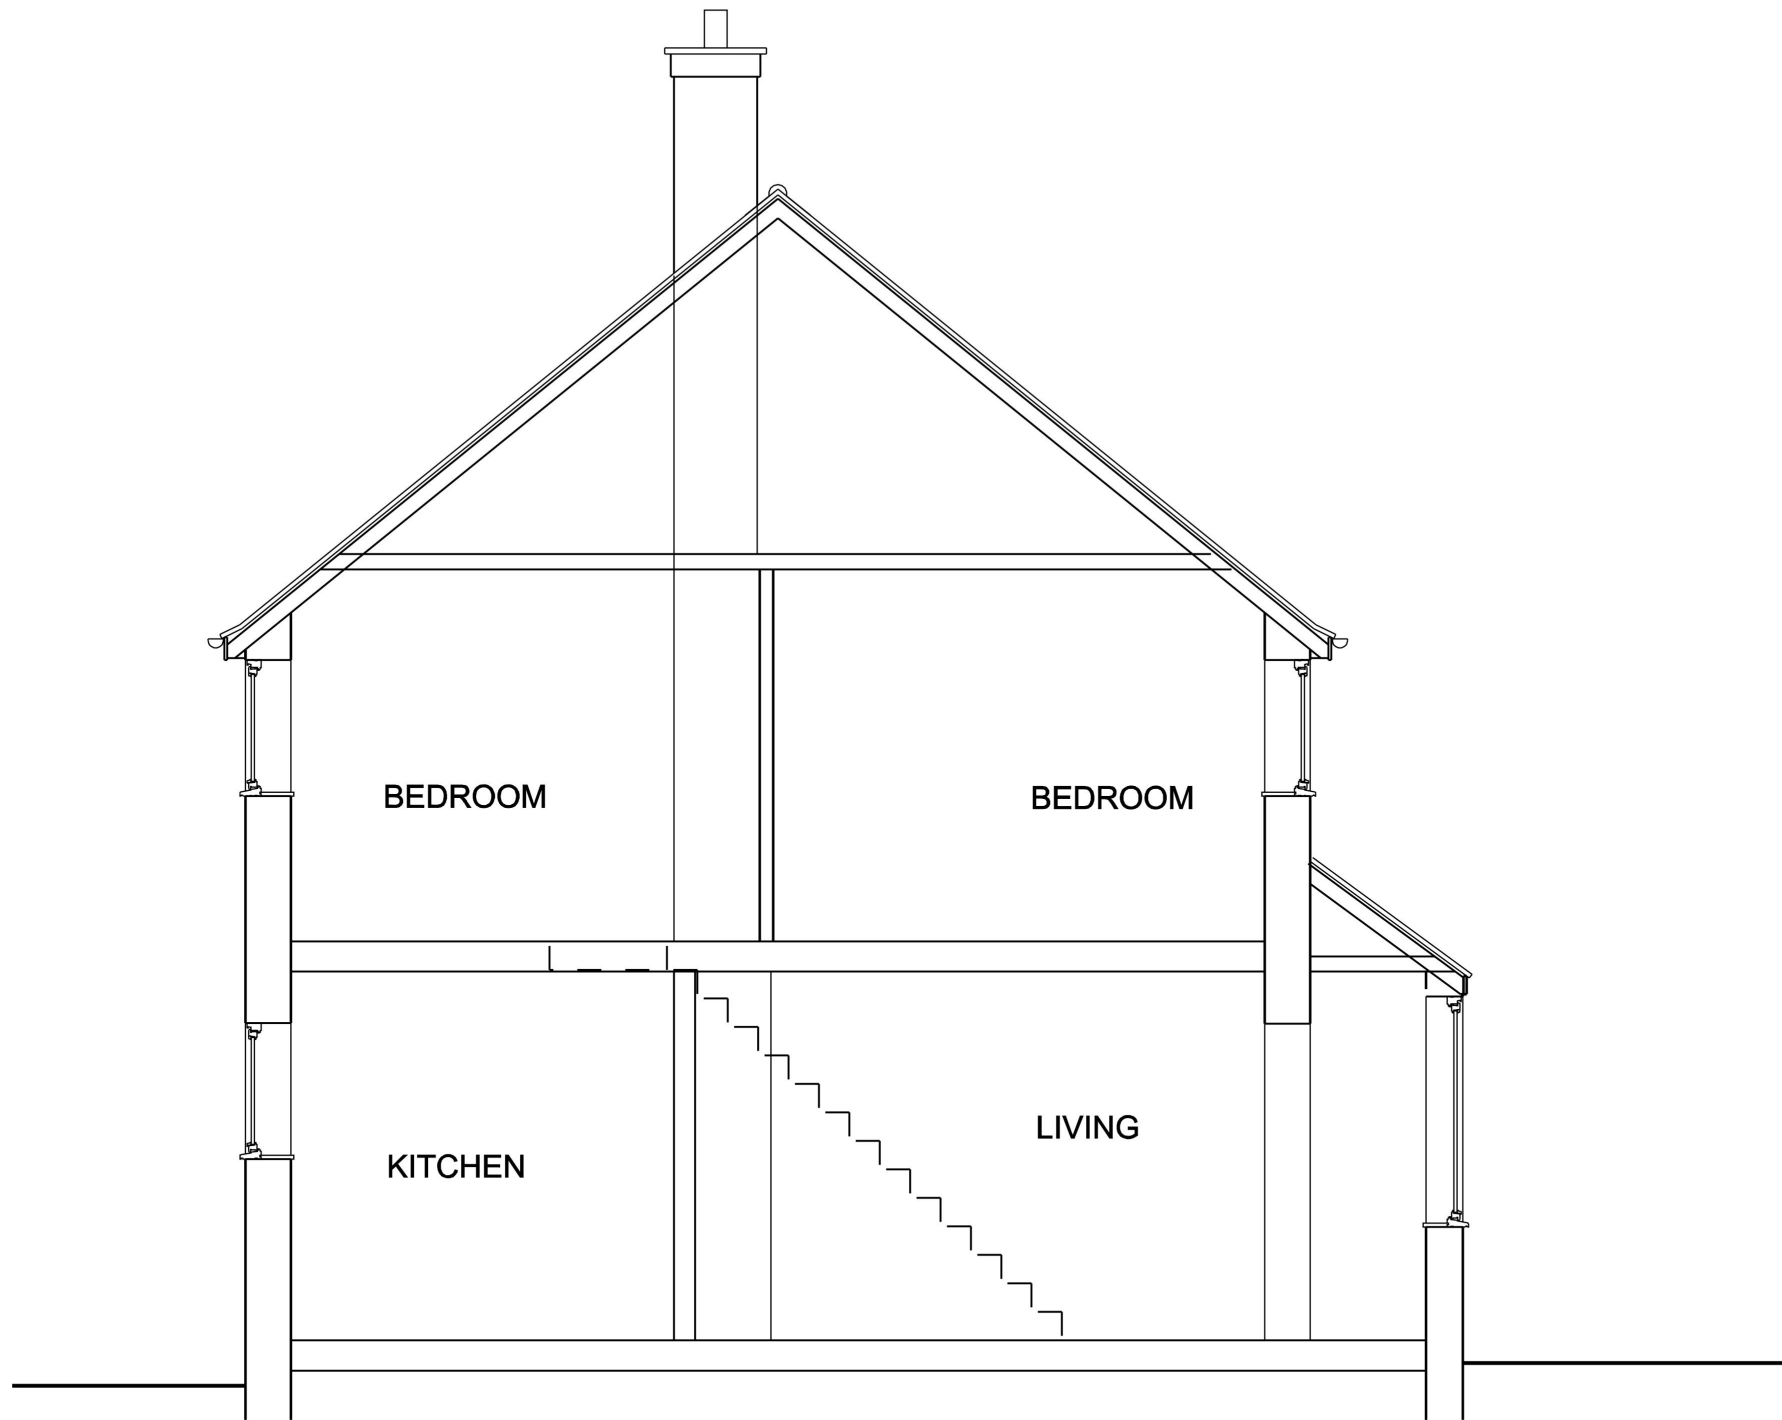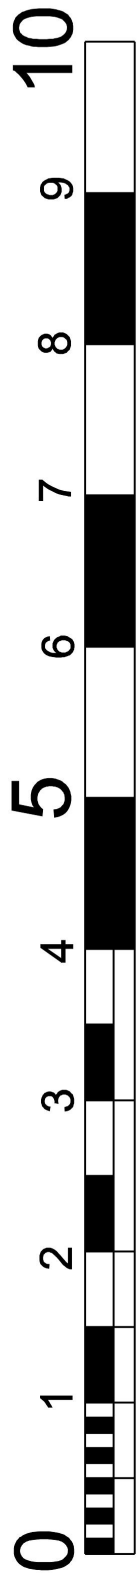

SECTION THROUGH EXISTING HOUSE (SCALE - 1:50)


revision	date	amendment
Client: 7 PRESTON ROAD ROMFORD ESSEX RM3 7YU		
Drawing Title: SECTION THROUGH EXISTING HOUSE		
Scale: AS SHOWN @ A3		
Drawing No. : PRESTON / 04		
Date: JULY 2023		
		
STUDIO 15 AYLWARD CLOSE HADLEIGH SUFFOLK IP7 5SE TEL: 07095 857628 EMAIL: design@ncdesign.me.uk		

Do not scale this drawing. Work to figured dimensions only.

This drawing is copyright of nc design and should only be reproduced with their express permission.



PROPOSED SITE PLAN (SCALE - 1:200)

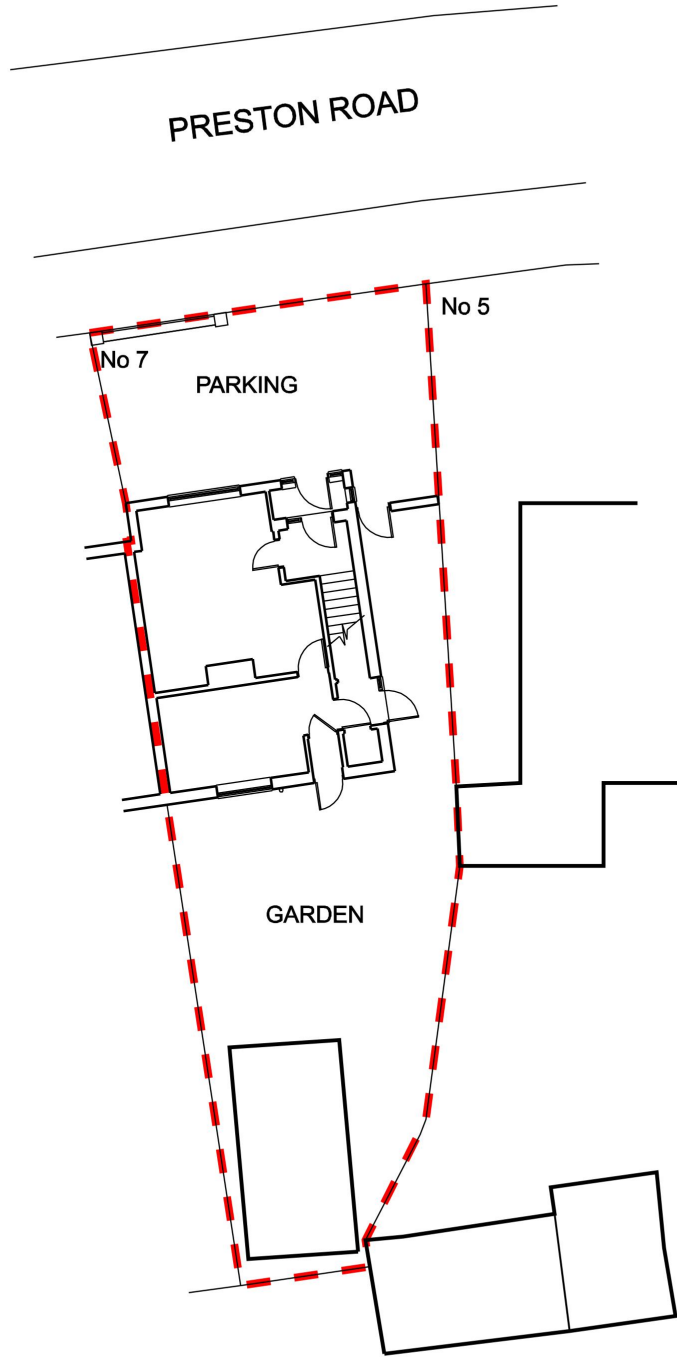


LOCATION PLAN (SCALE - 1:1250)


revision	date	amendment
Client: 7 PRESTON ROAD ROMFORD ESSEX RM3 7YU		
Drawing Title: PROPOSED SITE PLAN AND LOCATION PLAN		
Scale: AS SHOWN @ A3		
Drawing No. : PRESTON / 04		
Date: JULY 2023		
		
STUDIO 15 AYLWARD CLOSE HADLEIGH SUFFOLK IP7 5SE TEL: 07095 857628 EMAIL: design@ncdesign.me.uk		

Do not scale this drawing. Work to figured dimensions only.


This drawing is copyright of nc design and should only be reproduced with their express permission.

 


PROPOSED ELEVATIONS (SCALE - 1:100)

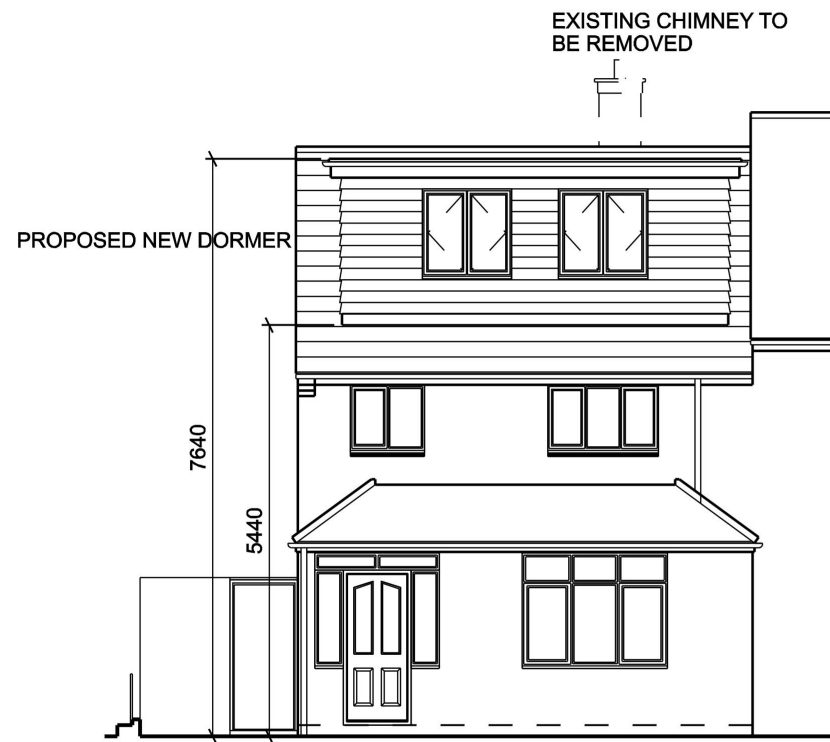

FRONT ELEVATION

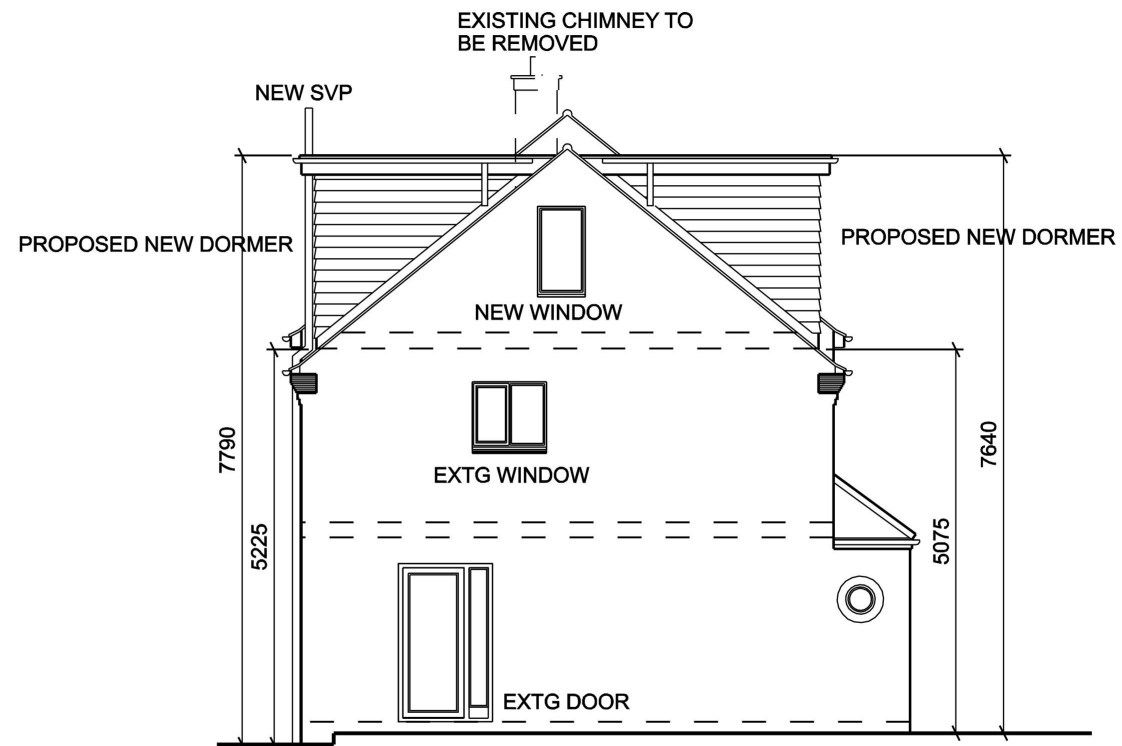

SIDE ELEVATION


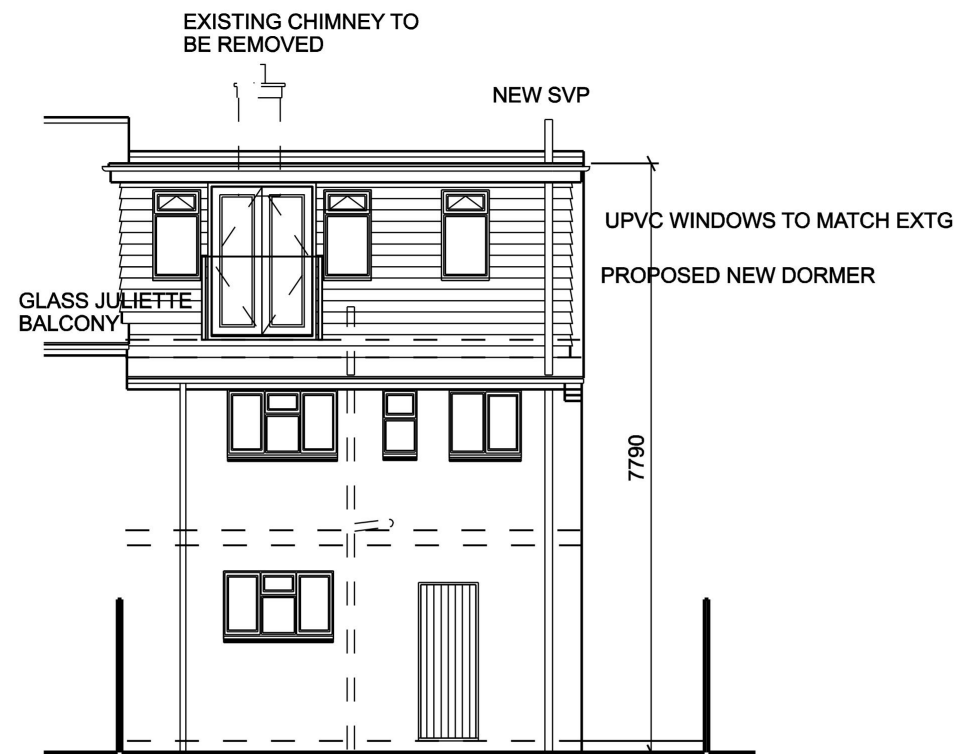


REAR ELEVATION


revision	date	amendment
Client: 7 PRESTON ROAD ROMFORD ESSEX RM3 7YU		
Drawing Title: PROPOSED ELEVATIONS		
Scale: AS SHOWN @ A3		
Drawing No. : PRESTON / 08		
Date: JULY 2023		
		STUDIO 15 AYLWARD CLOSE HADLEIGH SUFFOLK IP7 5SE TEL: 07095 857628 EMAIL: design@ncdesign.me.uk

Do not scale this drawing. Work to figured dimensions only.

This drawing is copyright of nc design and should only be reproduced with their express permission.

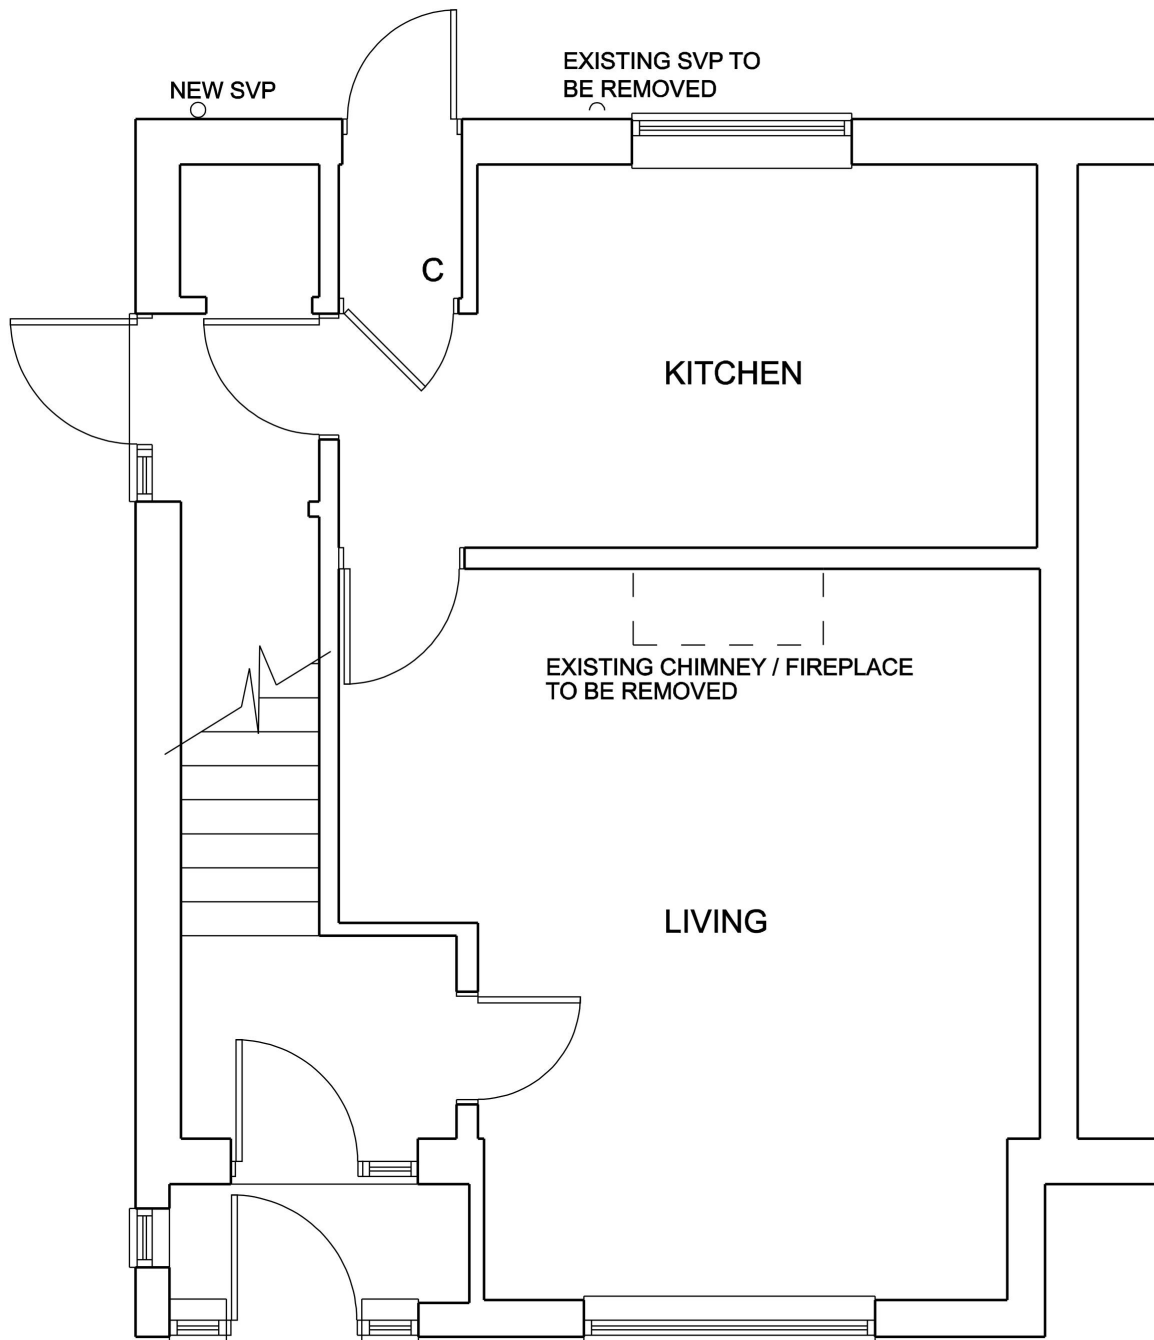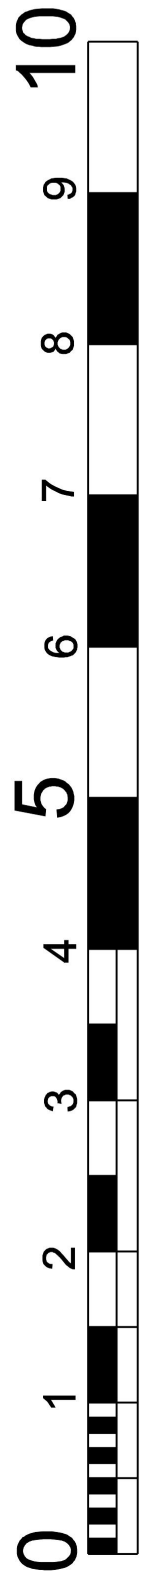

GROUND FLOOR PLAN

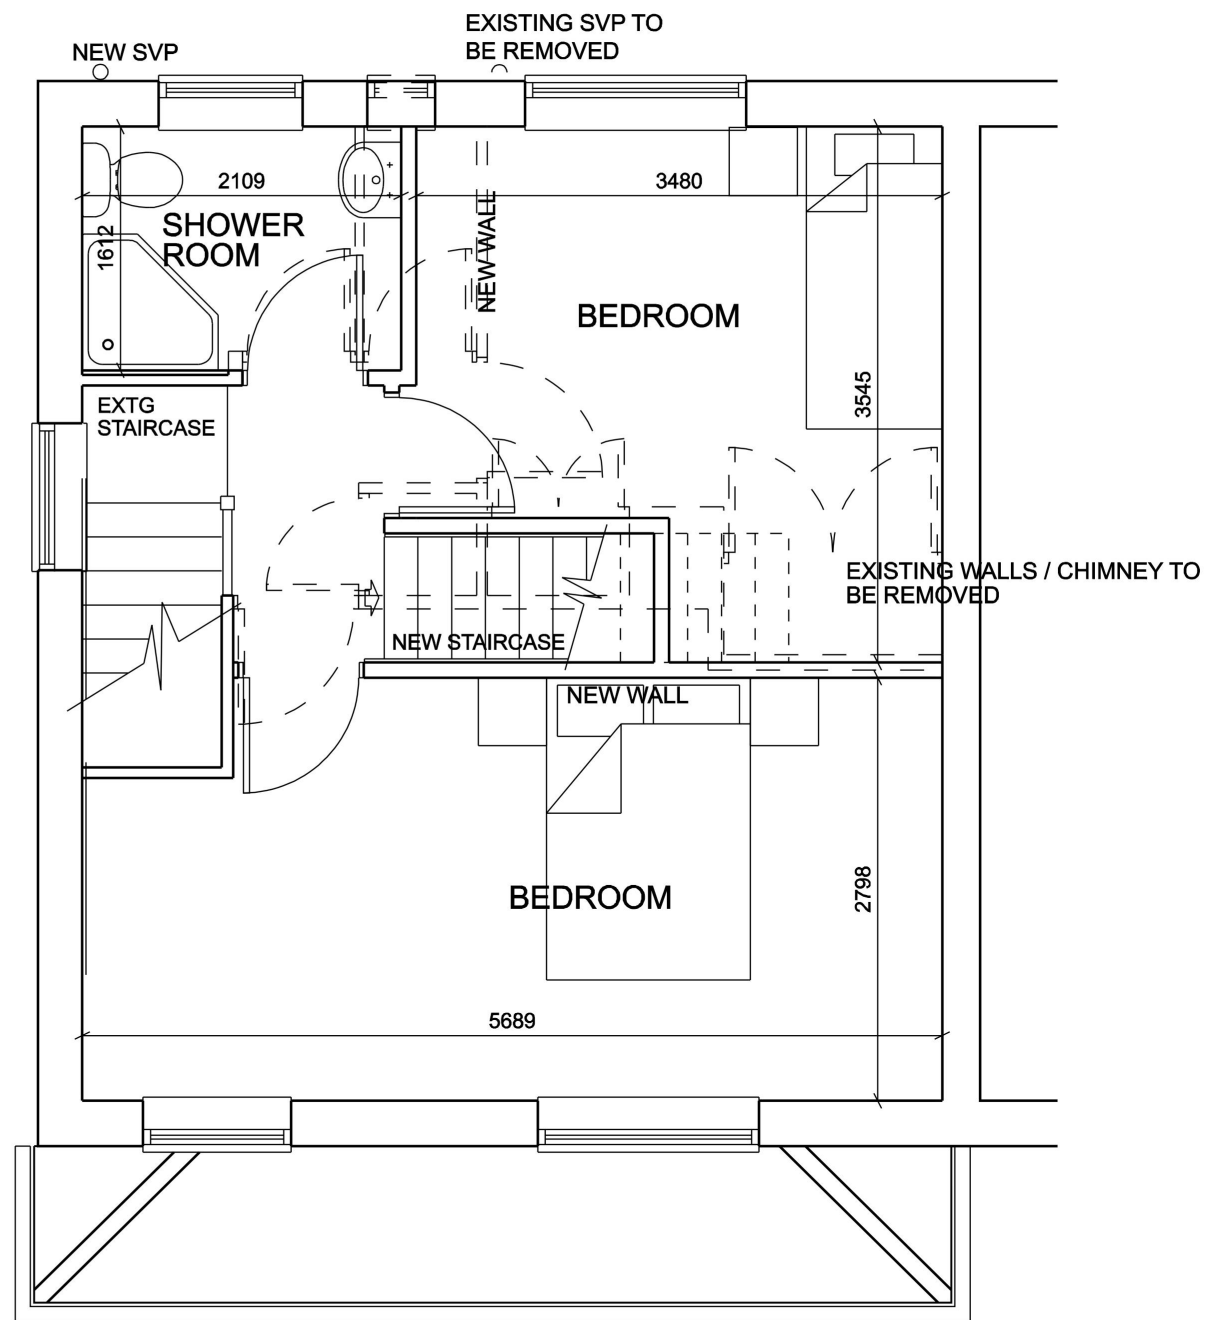



FIRST FLOOR PLAN

PROPOSED FLOOR PLANS (SCALE - 1:50)


revision	date	amendment
Client: 7 PRESTON ROAD ROMFORD ESSEX RM3 7YU		
Drawing Title: PROPOSED FLOOR PLANS		
Scale: AS SHOWN @ A3		
Drawing No. : PRESTON / 06		
Date: JULY 2023		
		
STUDIO 15 AYLWARD CLOSE HADLEIGH SUFFOLK IP7 5SE TEL: 07095 857628 EMAIL: design@ncdesign.me.uk		

Do not scale this drawing. Work to figured dimensions only.

This drawing is copyright of nc design and should only be reproduced with their express permission.

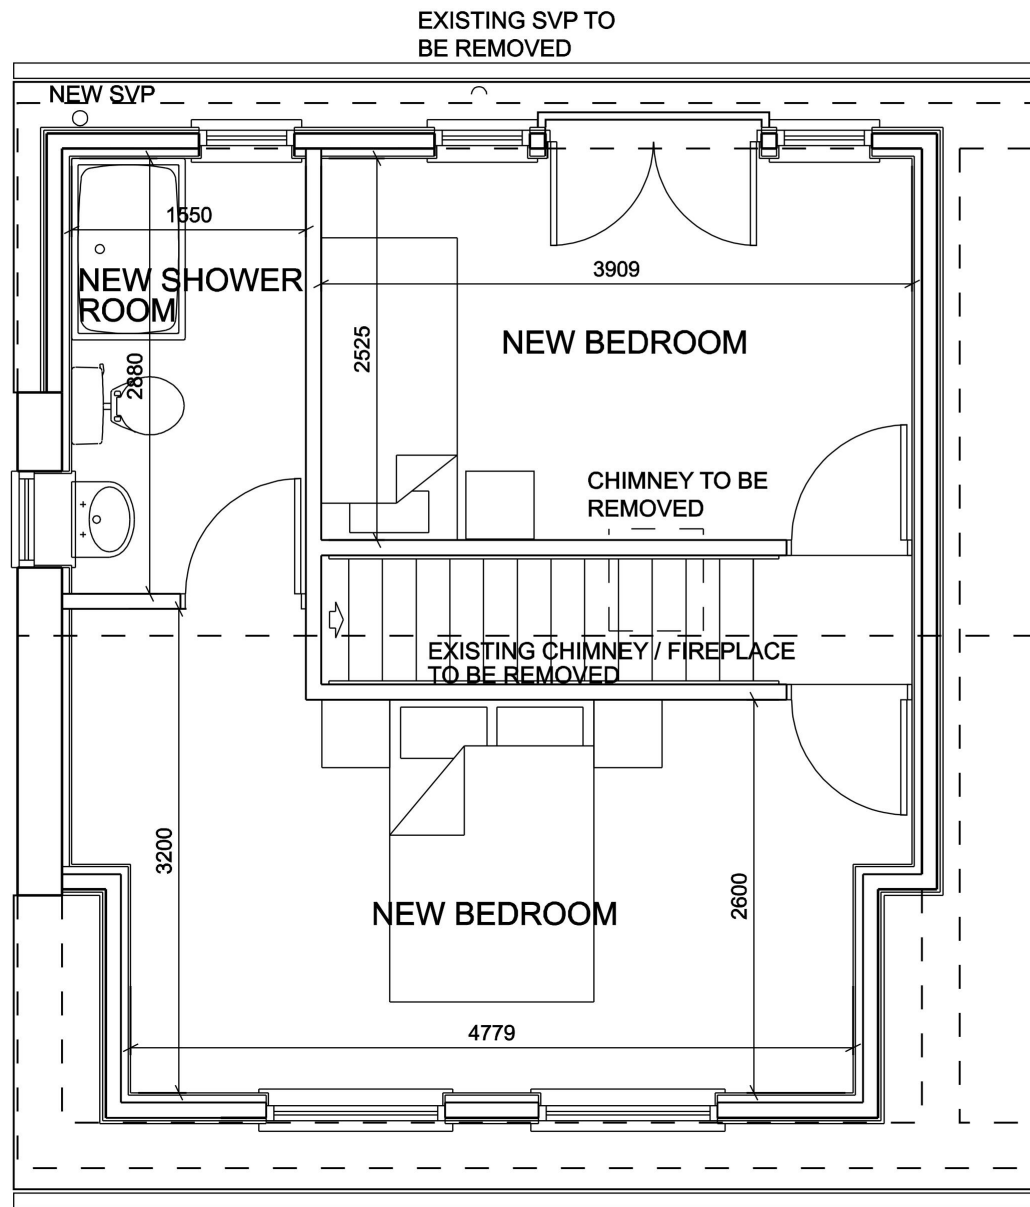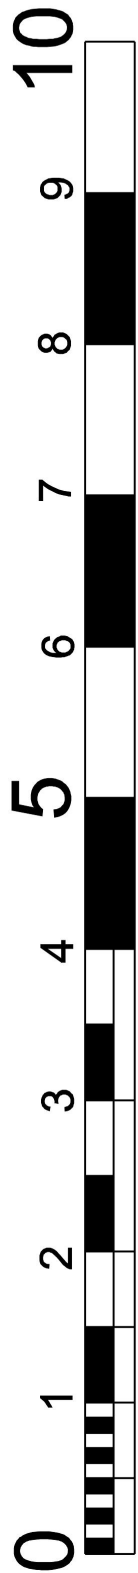

PROPOSED SECOND FLOOR PLAN

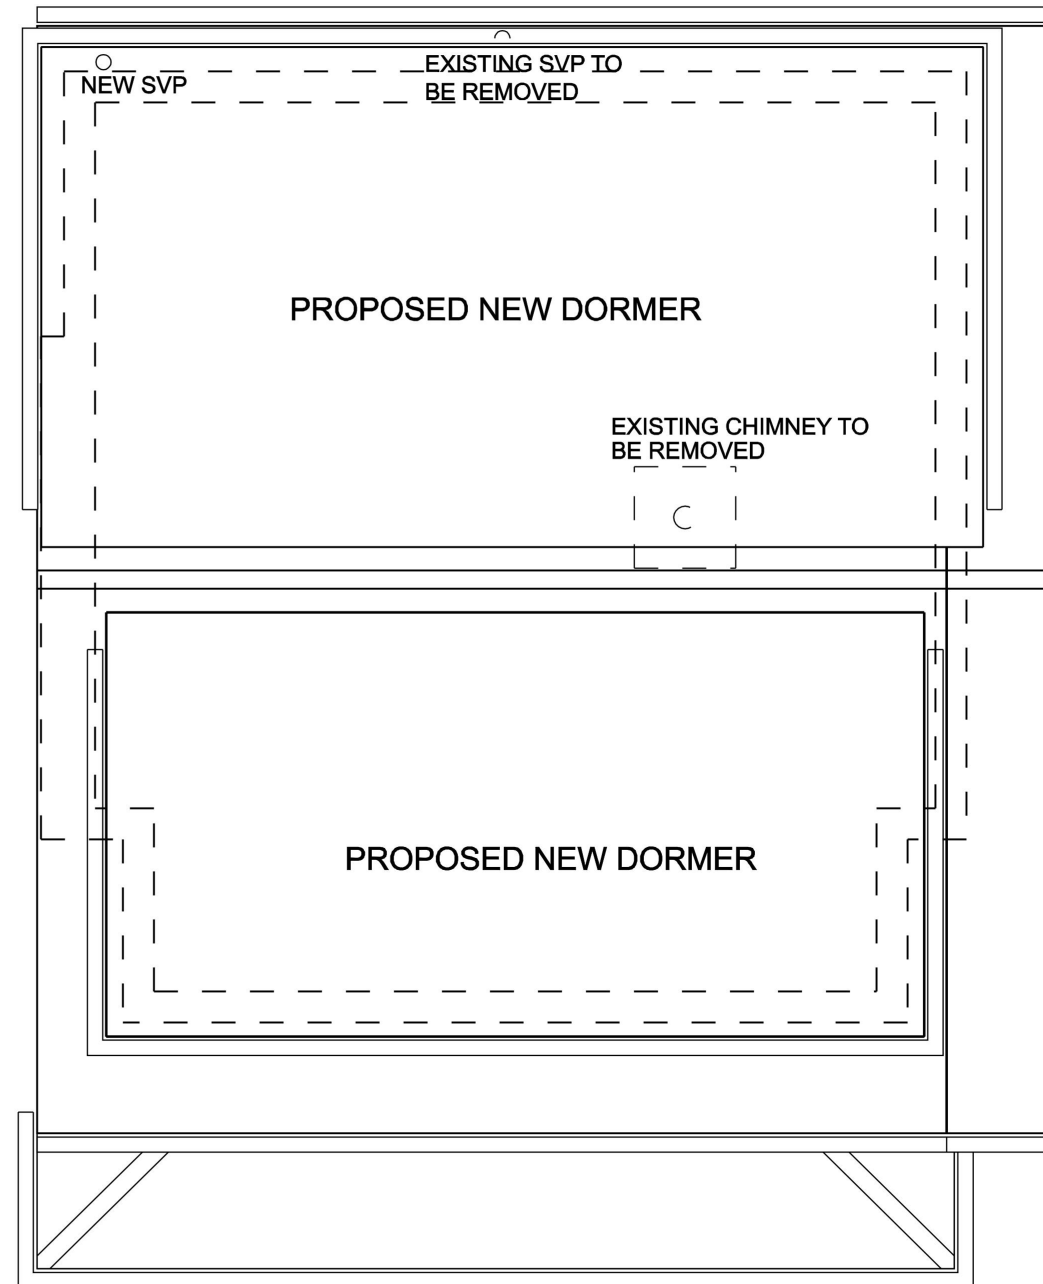



PROPOSED ROOF PLAN

PROPOSED FLOOR PLANS (SCALE - 1:50)

revision	date	amendment
Client: 7 PRESTON ROAD ROMFORD ESSEX RM3 7YU		
Drawing Title: PROPOSED FLOOR PLANS		
Scale: AS SHOWN @ A3		
Drawing No. : PRESTON / 06		
Date: JULY 2023		
		
STUDIO 15 AYLVARD CLOSE HADLEIGH SUFFOLK IP7 5SE TEL: 07095 857628 EMAIL: design@ncdesign.me.uk		

Do not scale this drawing. Work to figured dimensions only.

This drawing is copyright of nc design and should only be reproduced with their express permission.

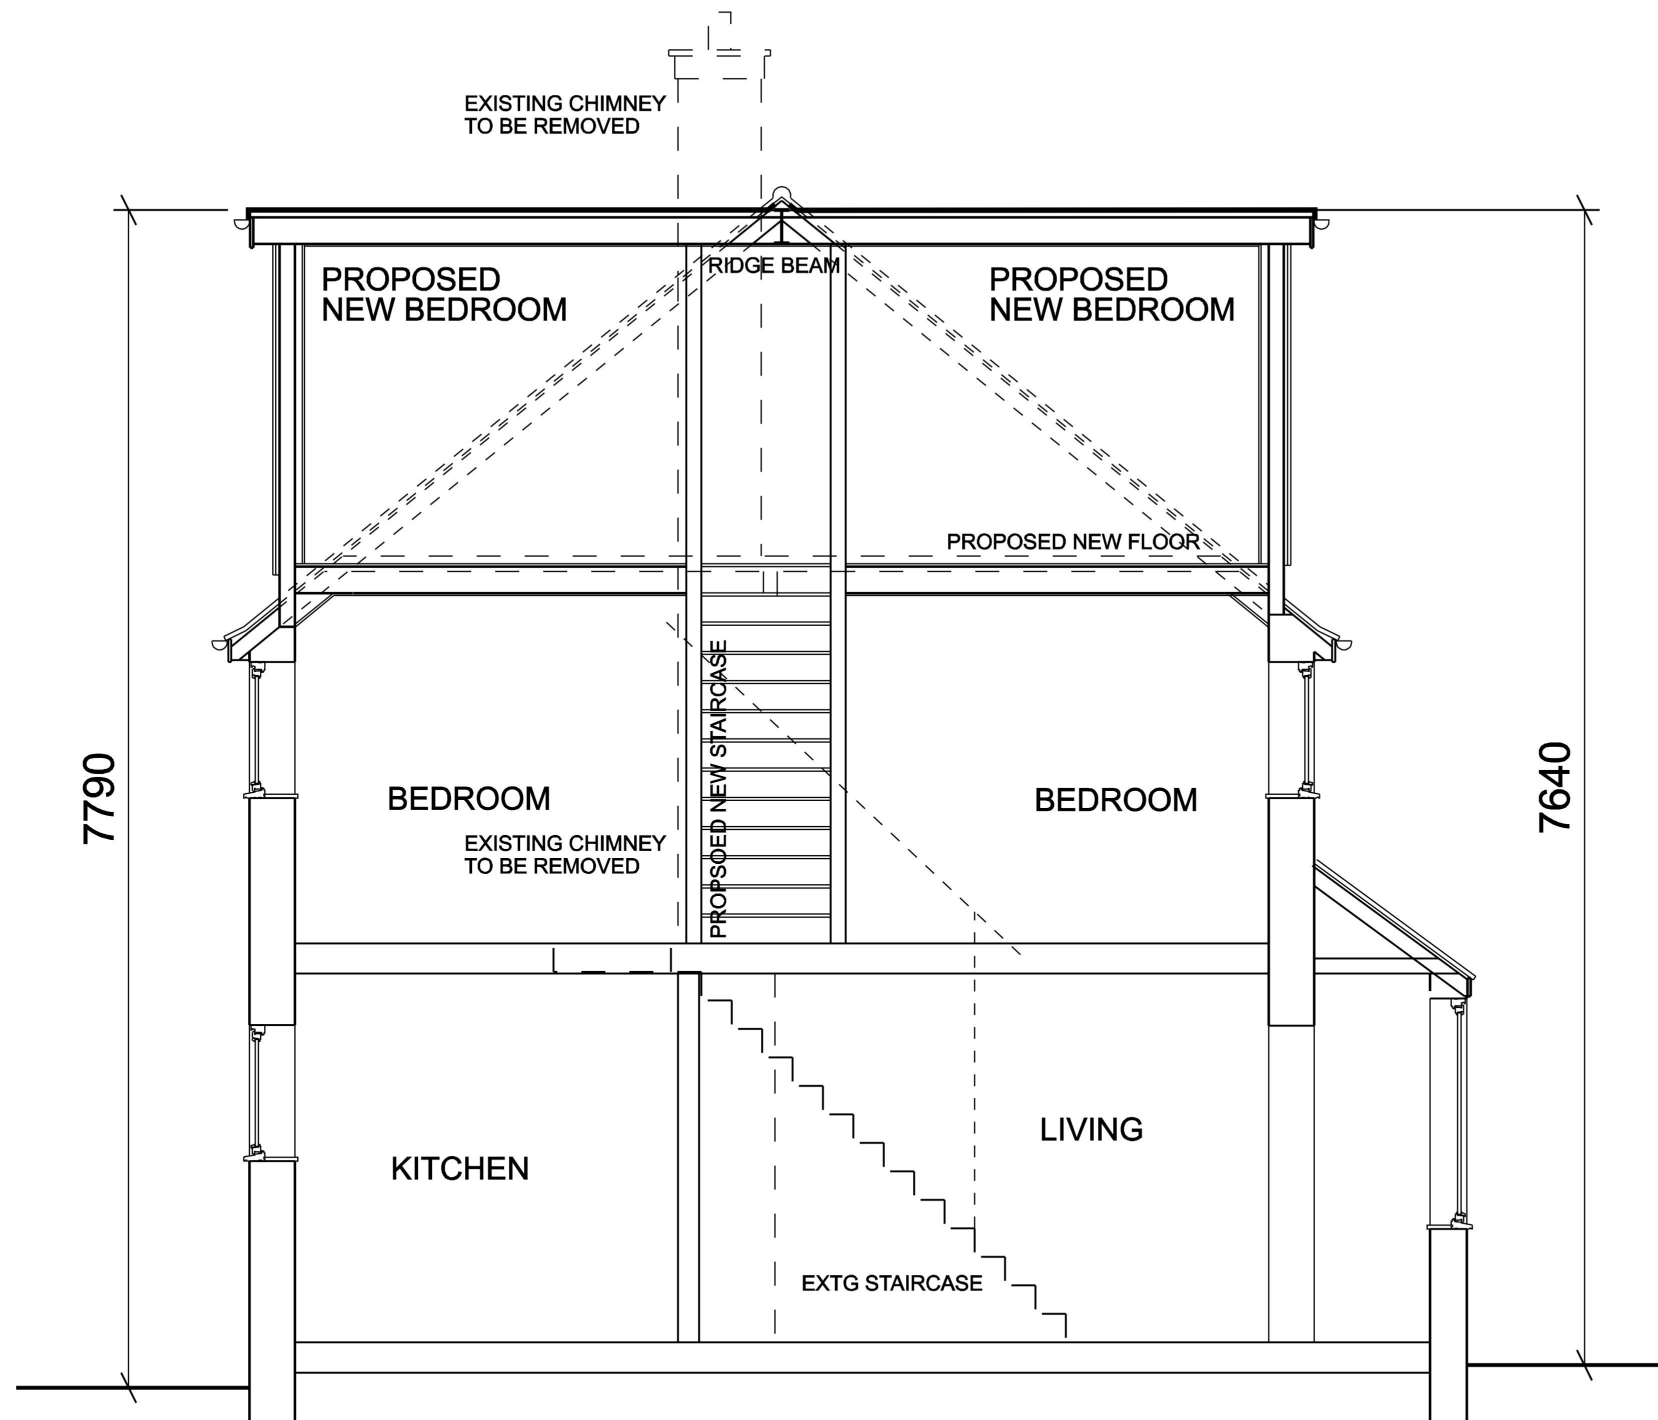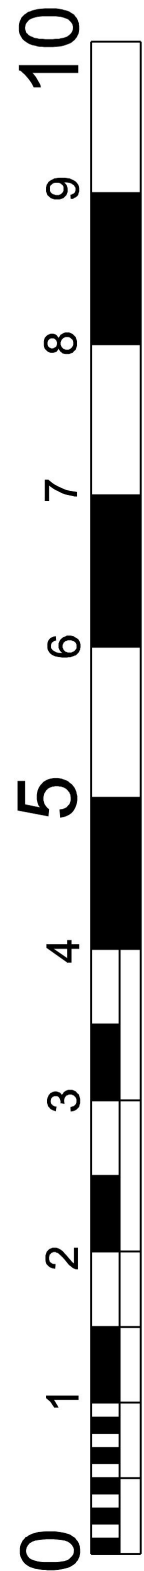

SECTION THROUGH PROPOSED HOUSE (SCALE - 1:50)


revision	date	amendment
Client: 7 PRESTON ROAD ROMFORD ESSEX RM3 7YU		
Drawing Title: SECTION THROUGH PROPOSED HOUSE		
Scale: AS SHOWN @ A3		
Drawing No. : PRESTON / 09		
Date: JULY 2023		
		STUDIO 15 AYLWARD CLOSE HADLEIGH SUFFOLK IP7 5SE TEL: 07095 857828 EMAIL: design@ncdesign.me.uk

Do not scale this drawing. Work to figured dimensions only.

This drawing is copyright of nc design and should only be reproduced with their express permission.



EXISTING SITE PLAN (SCALE - 1:200)

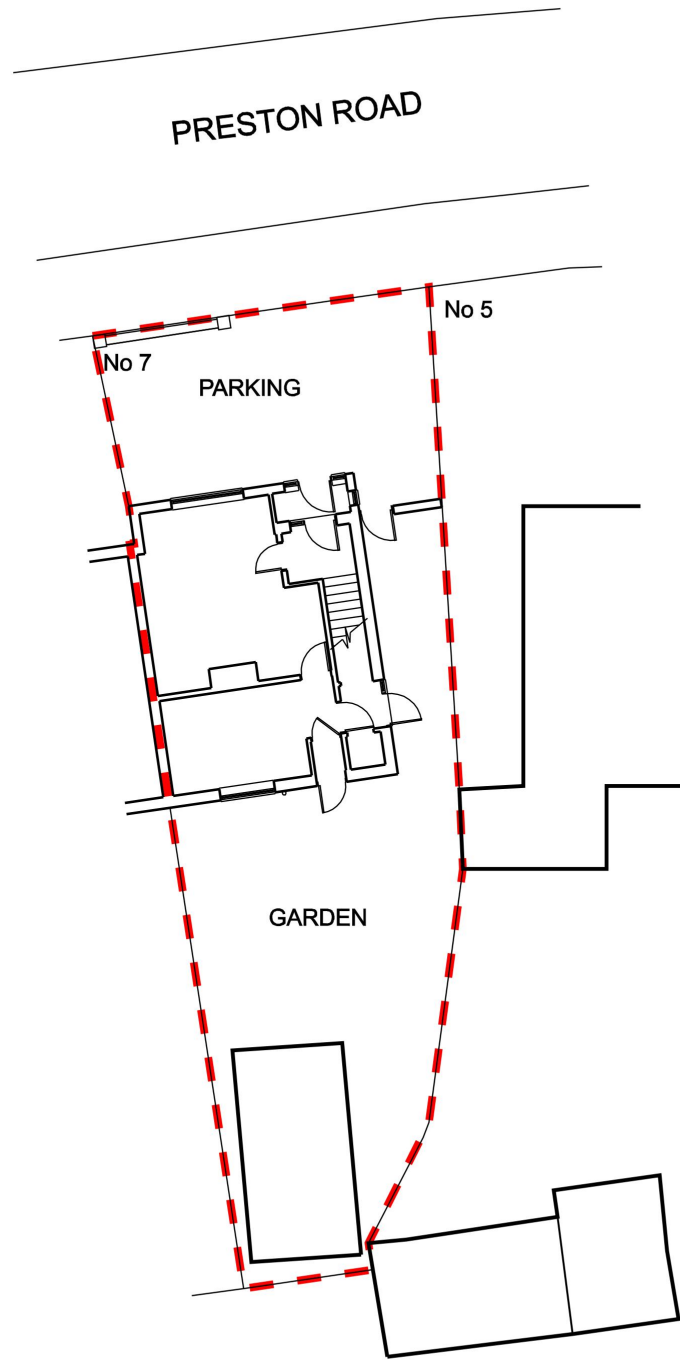

LOCATION PLAN (SCALE - 1:1250)

revision	date	amendment
Client: 7 PRESTON ROAD ROMFORD ESSEX RM3 7YU		
Drawing Title: EXISTING SITE PLAN AND LOCATION PLAN		
Scale: AS SHOWN @ A3		
Drawing No. : PRESTON / 01		
Date: JULY 2023		
		
STUDIO 15 AYLWARD CLOSE HADLEIGH SUFFOLK IP7 5SE TEL: 07095 857628 EMAIL: design@ncdesign.me.uk		

Do not scale this drawing. Work to figured dimensions only.