

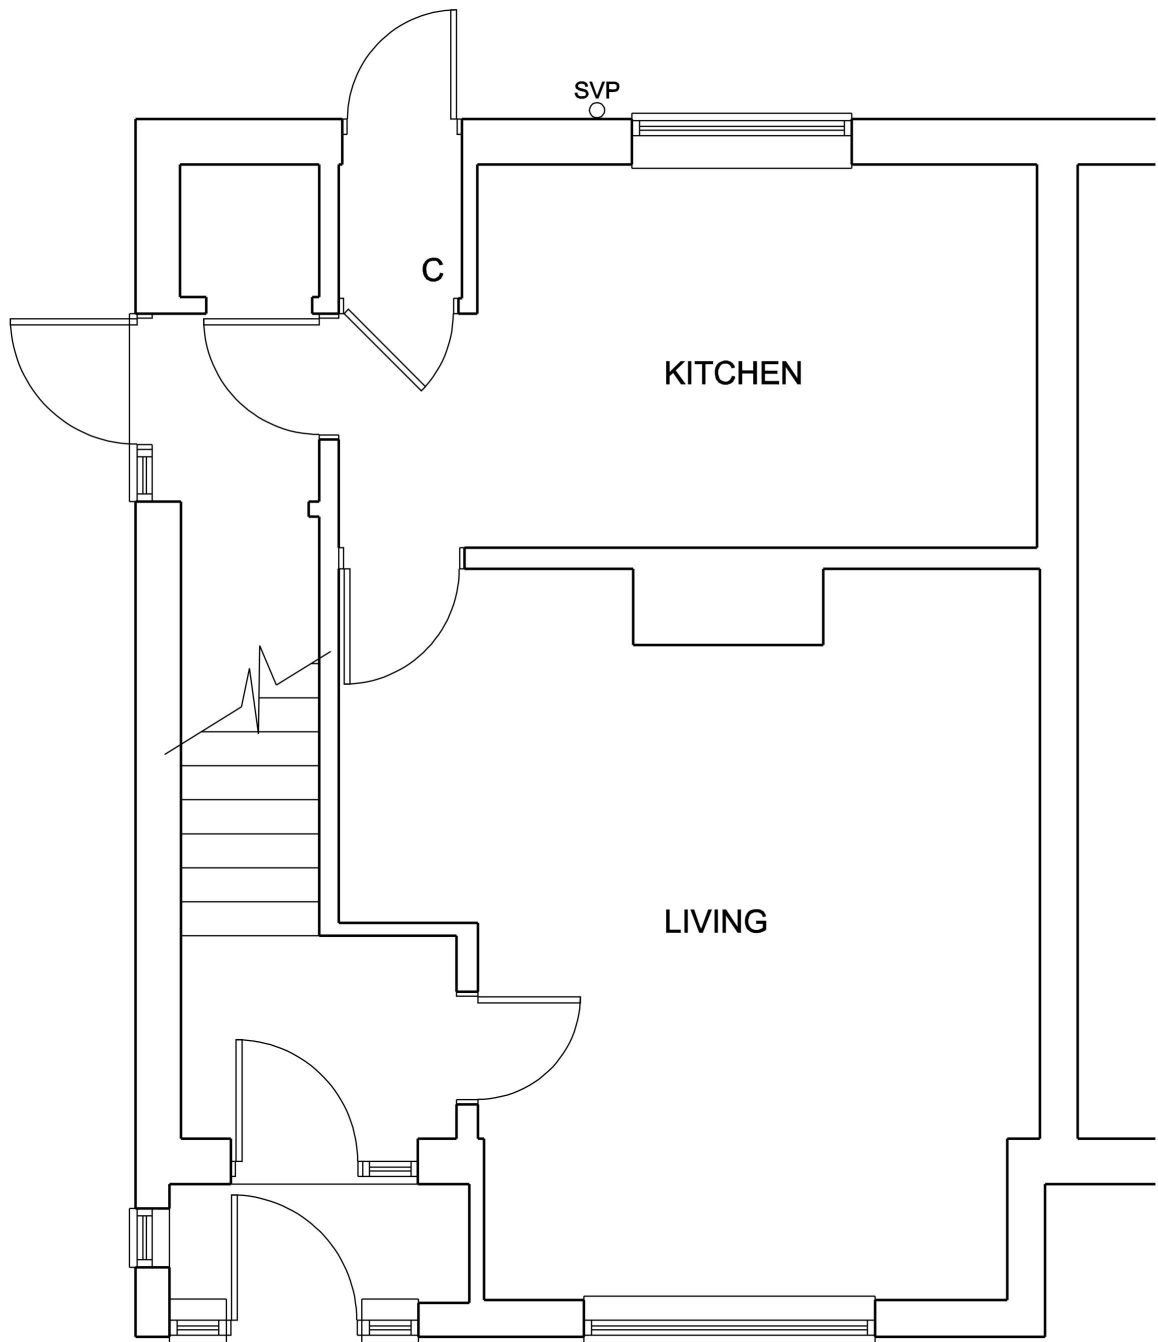


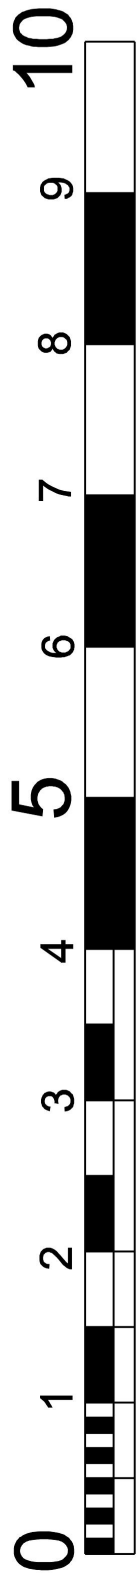

GROUND FLOOR PLAN


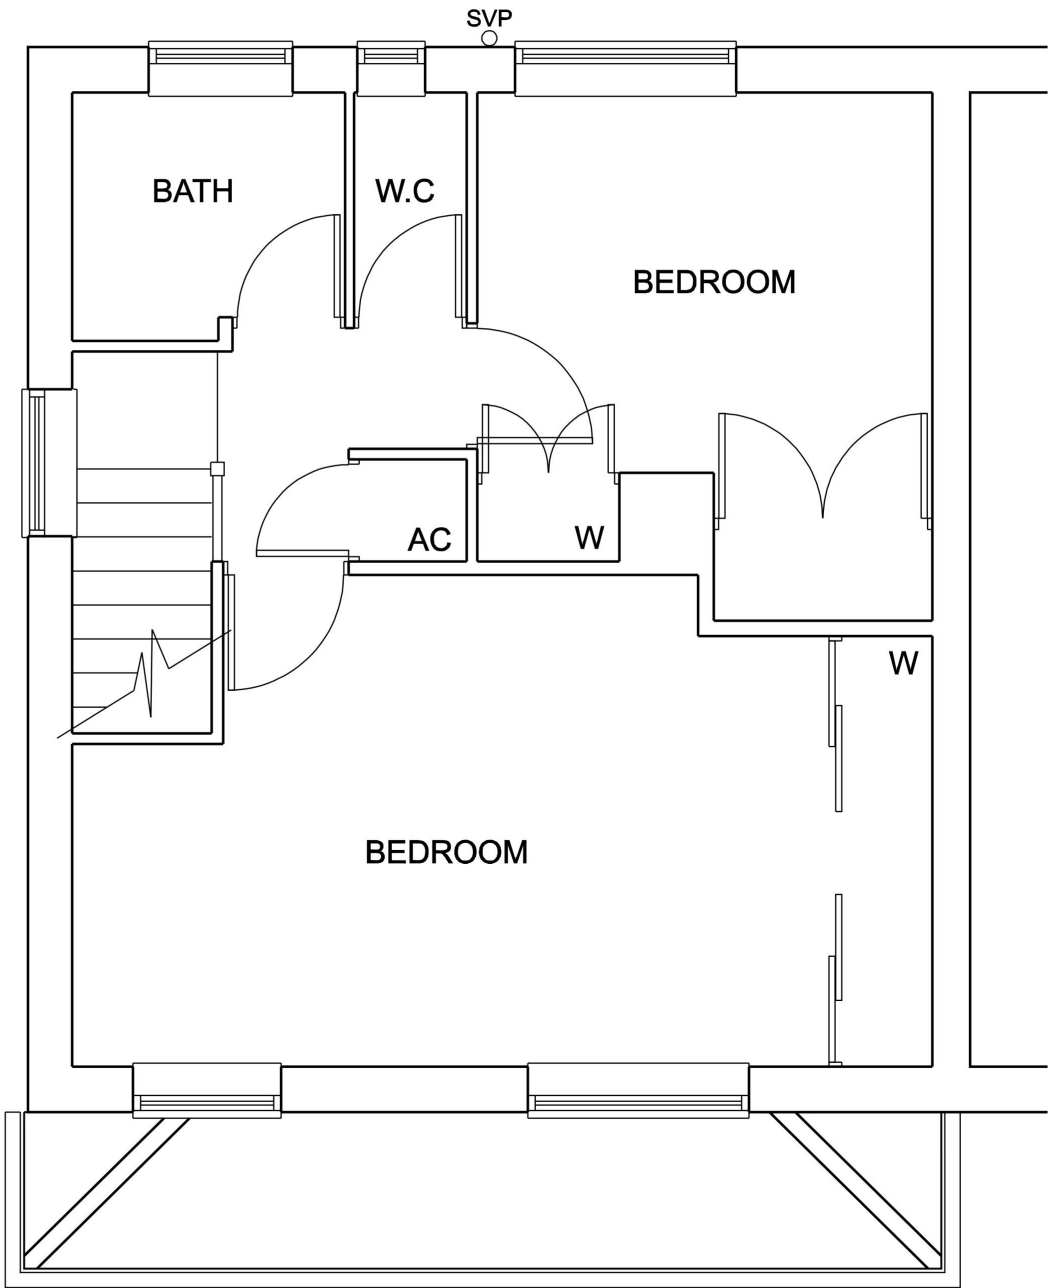


FIRST FLOOR PLAN


revision	date	amendment
Client: 7 PRESTON ROAD ROMFORD ESSEX RM3 7YU		
Drawing Title: EXISTING FLOOR PLANS		
Scale: AS SHOWN @ A3		
Drawing No. : PRESTON / 02		
Date: JULY 2023		
nc DESIGN STUDIO 15 AYLWARD CLOSE HADLEIGH SUFFOLK IP7 5SE TEL: 07095 857628 EMAIL: design@ncdesign.me.uk		

Do not scale this drawing. Work to figured dimensions only.

This drawing is copyright of nc design and should only be reproduced with their express permission.

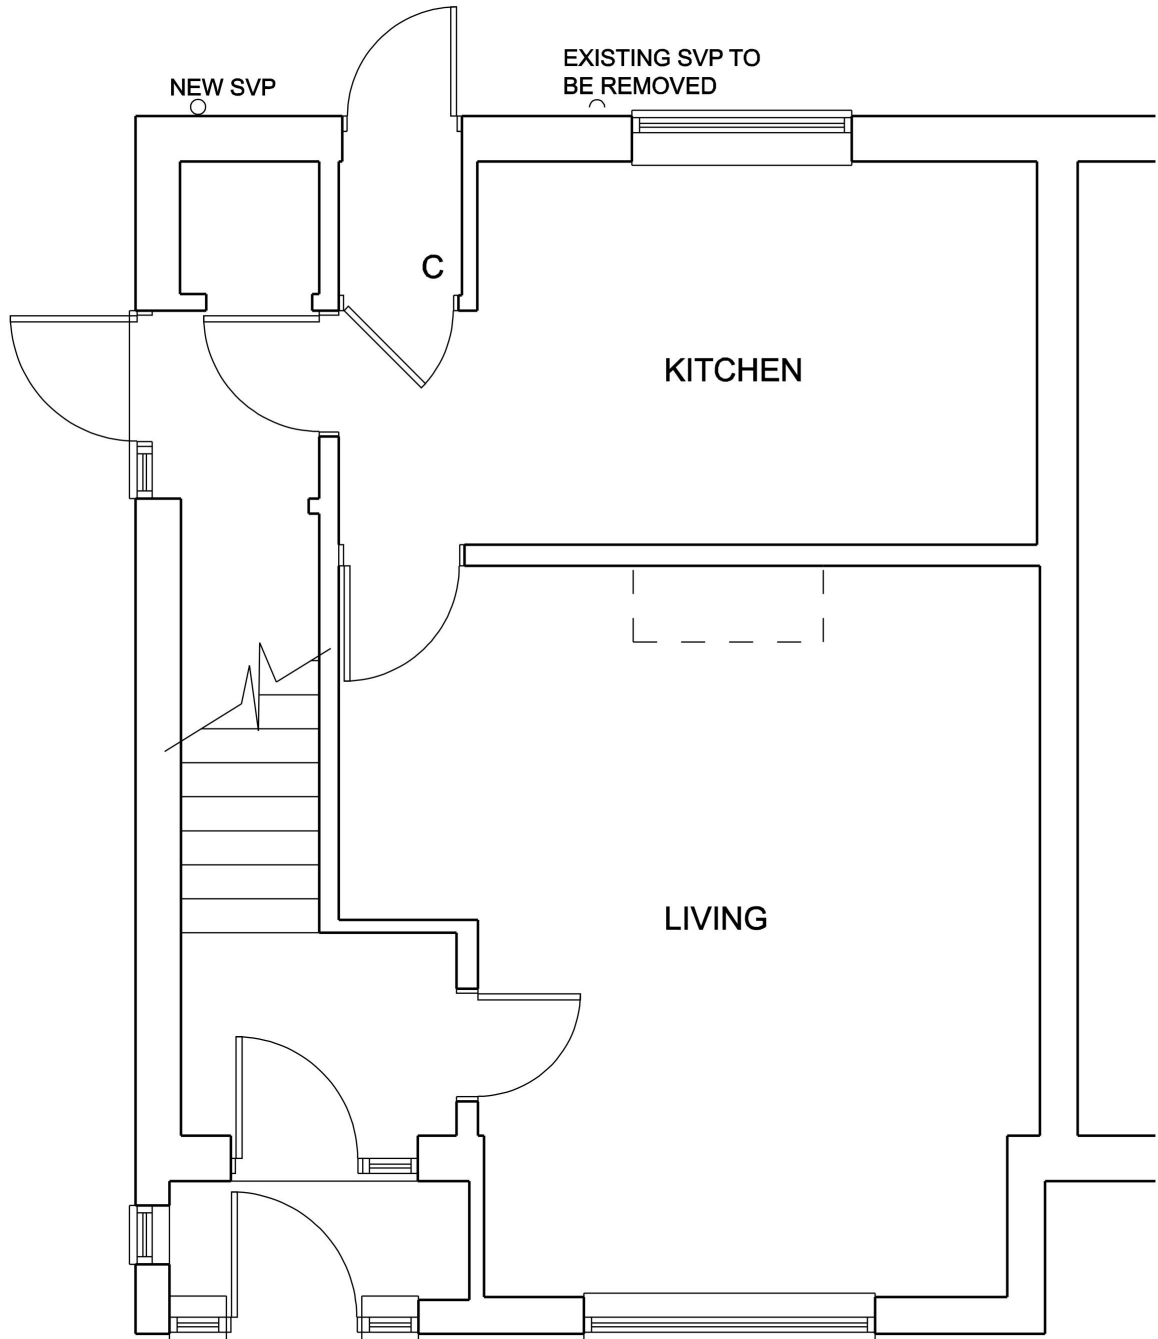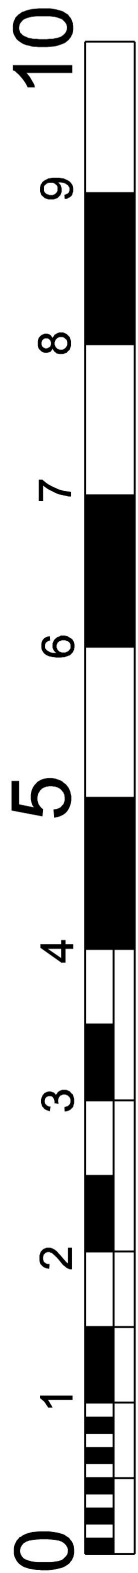

GROUND FLOOR PLAN

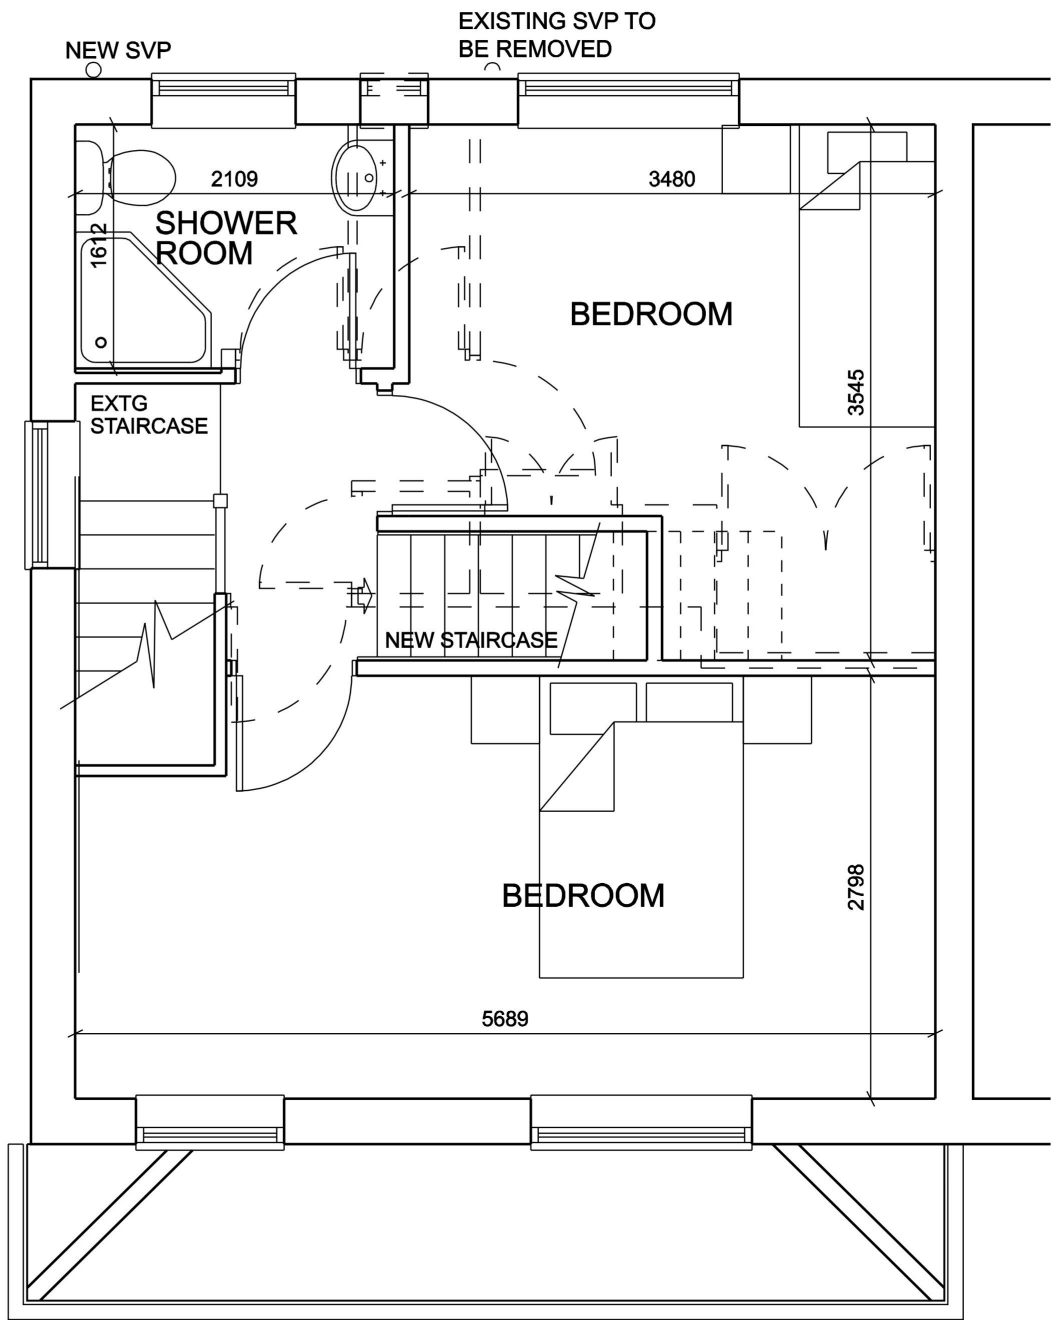

FIRST FLOOR PLAN

revision	date	amendment
Client: 7 PRESTON ROAD ROMFORD ESSEX RM3 7YU		
Drawing Title: PROPOSED FLOOR PLANS		
Scale: AS SHOWN @ A3		
Drawing No. : PRESTON / 06		
Date: JULY 2023		
nc DESIGN STUDIO 15 AYLWARD CLOSE HADLEIGH SUFFOLK IP7 5SE TEL: 07095 857628 EMAIL: design@ncdesign.me.uk		

Do not scale this drawing. Work to figured dimensions only.

This drawing is copyright of nc design and should only be reproduced with their express permission.