




LONDON DESIGN OFFICE

client
Mr. Manmeet Singh
40 Collier Row Lane, London
RM5 3BE

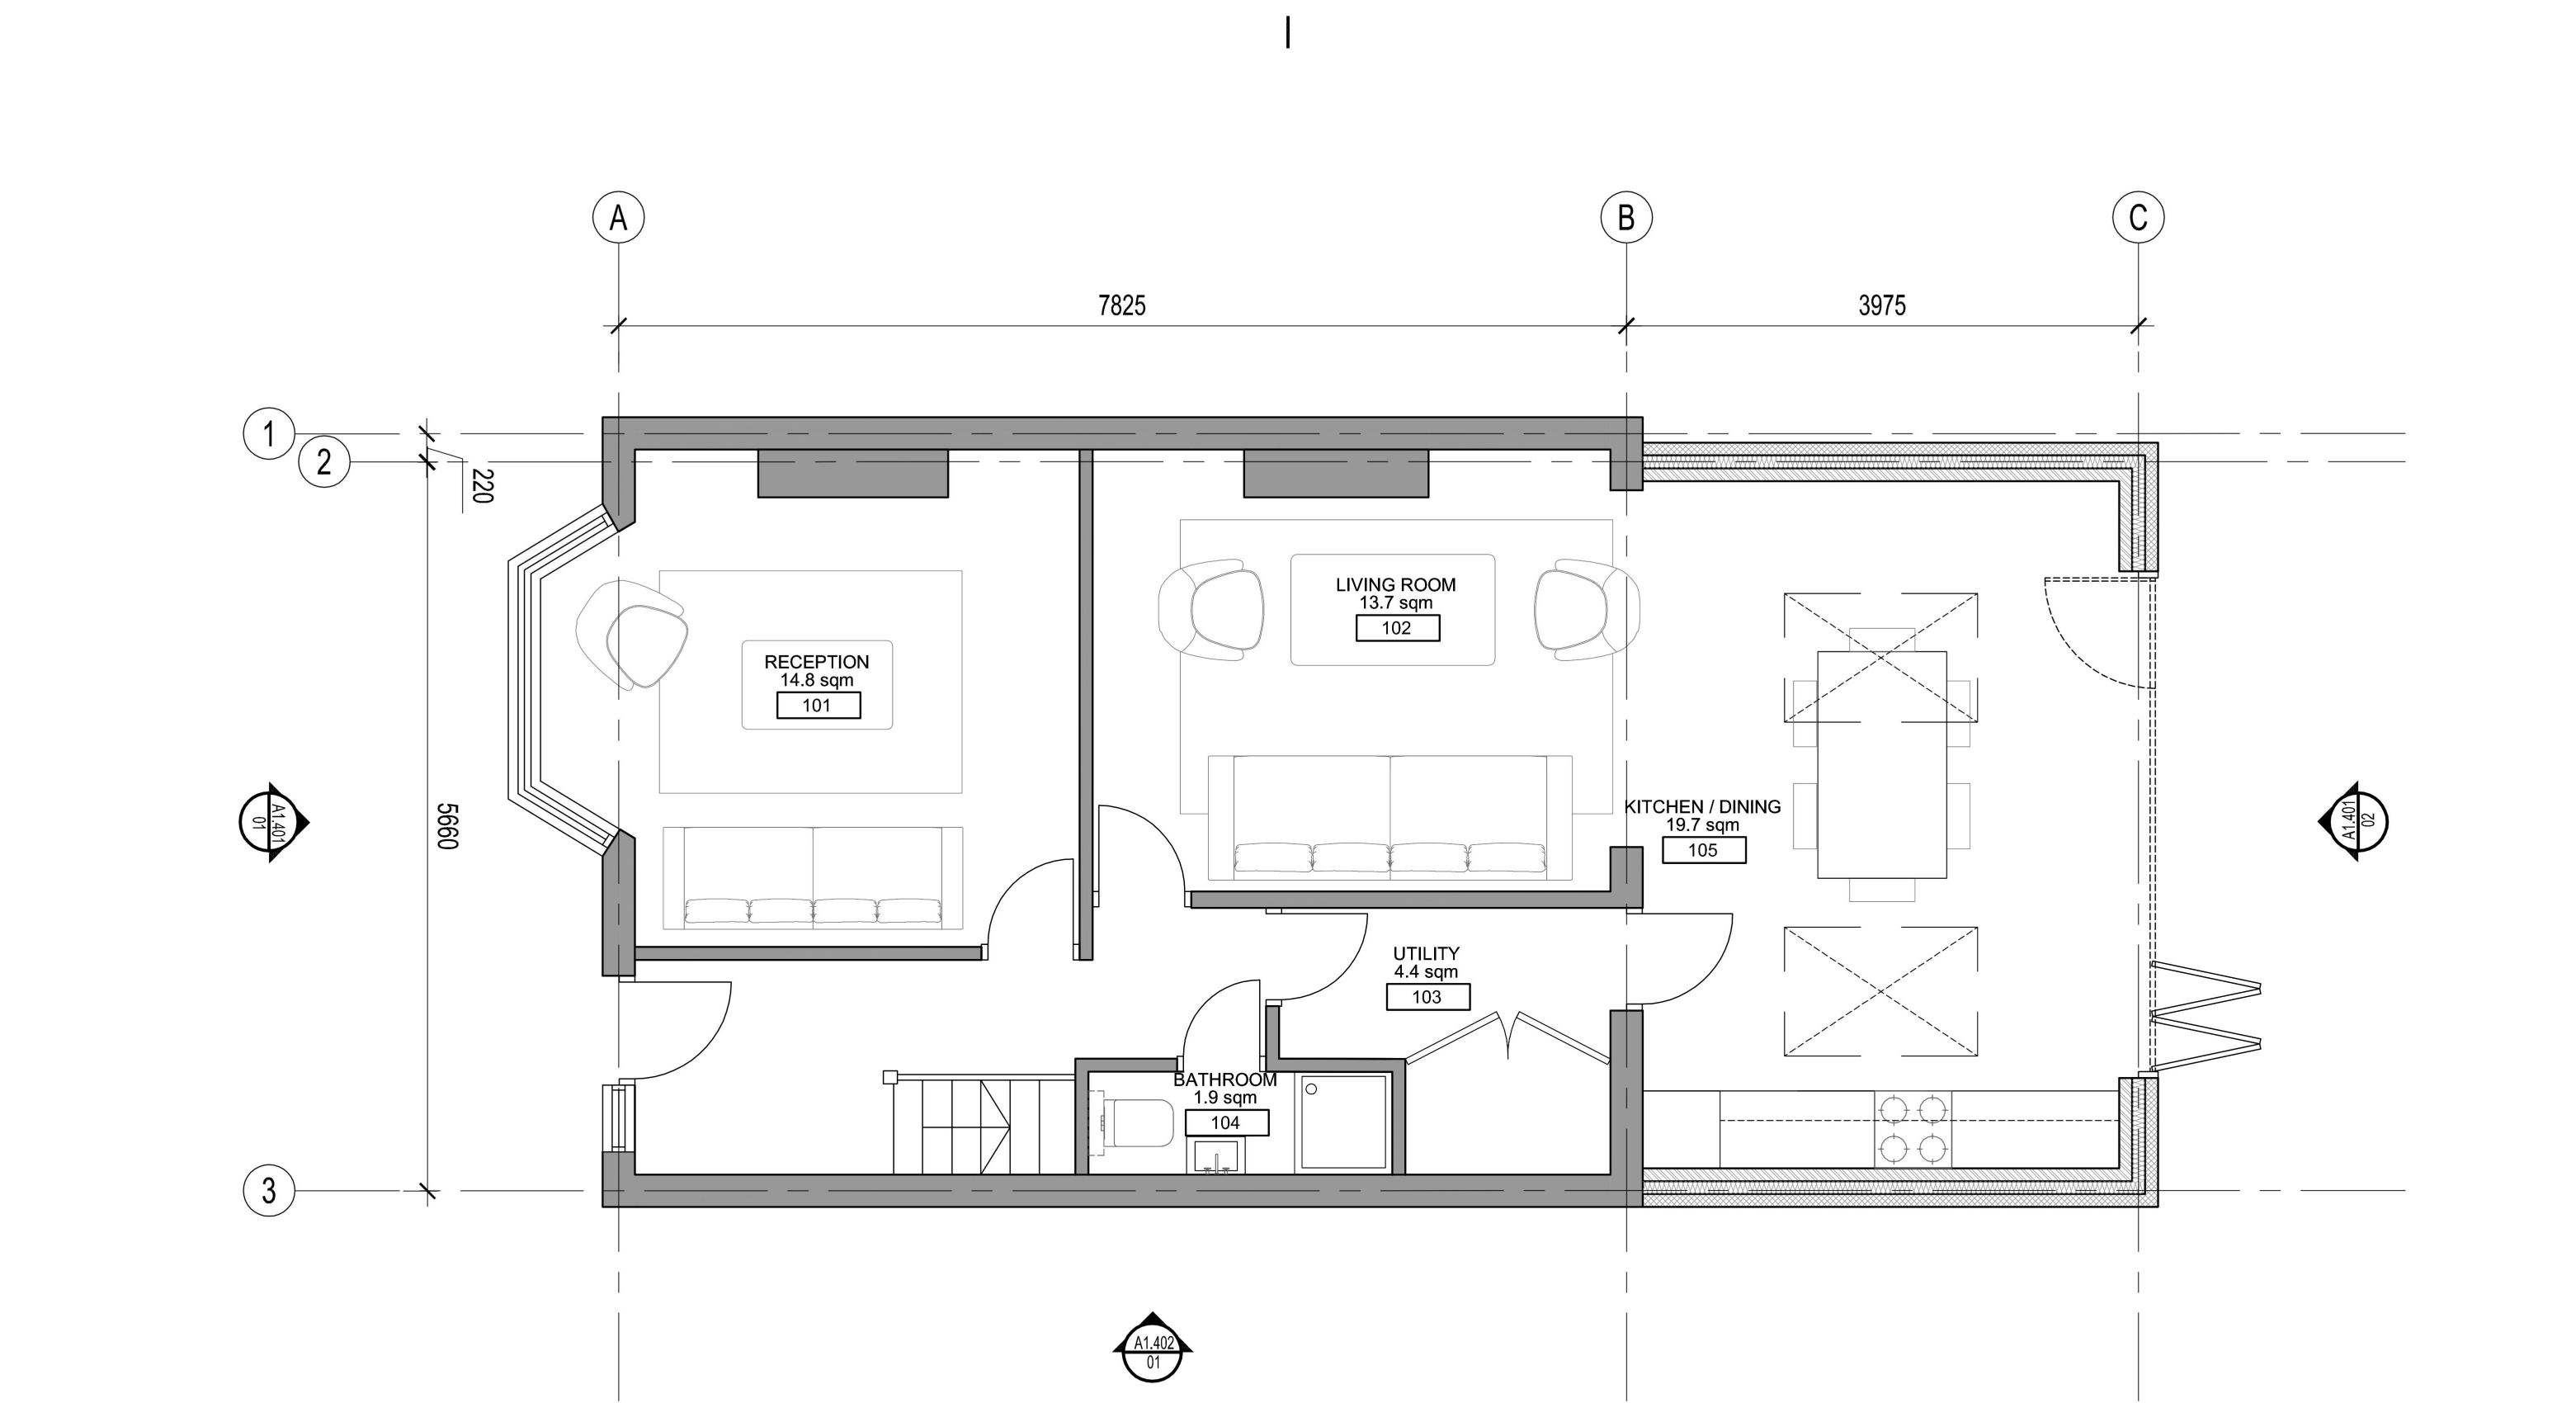

SCALE 1:50

PRELIMINARY

notes:
Do not scale from drawings. All discrepancies to be reported to LDO architect immediately. All dimensions to be verified by contractor on site prior to any works.

category

GA

family

PROPOSED PLANS

title

GROUND FLOOR PLAN

-	27.12.2023	ISSUED FOR PLANNING	LV	AS

rev	date	revision note	author	checked
-----	------	---------------	--------	---------

project

40 COLLIER ROW LANE

RESIDENTIAL REFURBISHMENT

project no

03.0076.000

scale

1:50@A3

date

27.12.2023

drawn

LV

checked

AS



number

A1.110


rev

-

All rights reserved, including but not limited to The Copyright, Designs and Patents Act 1988

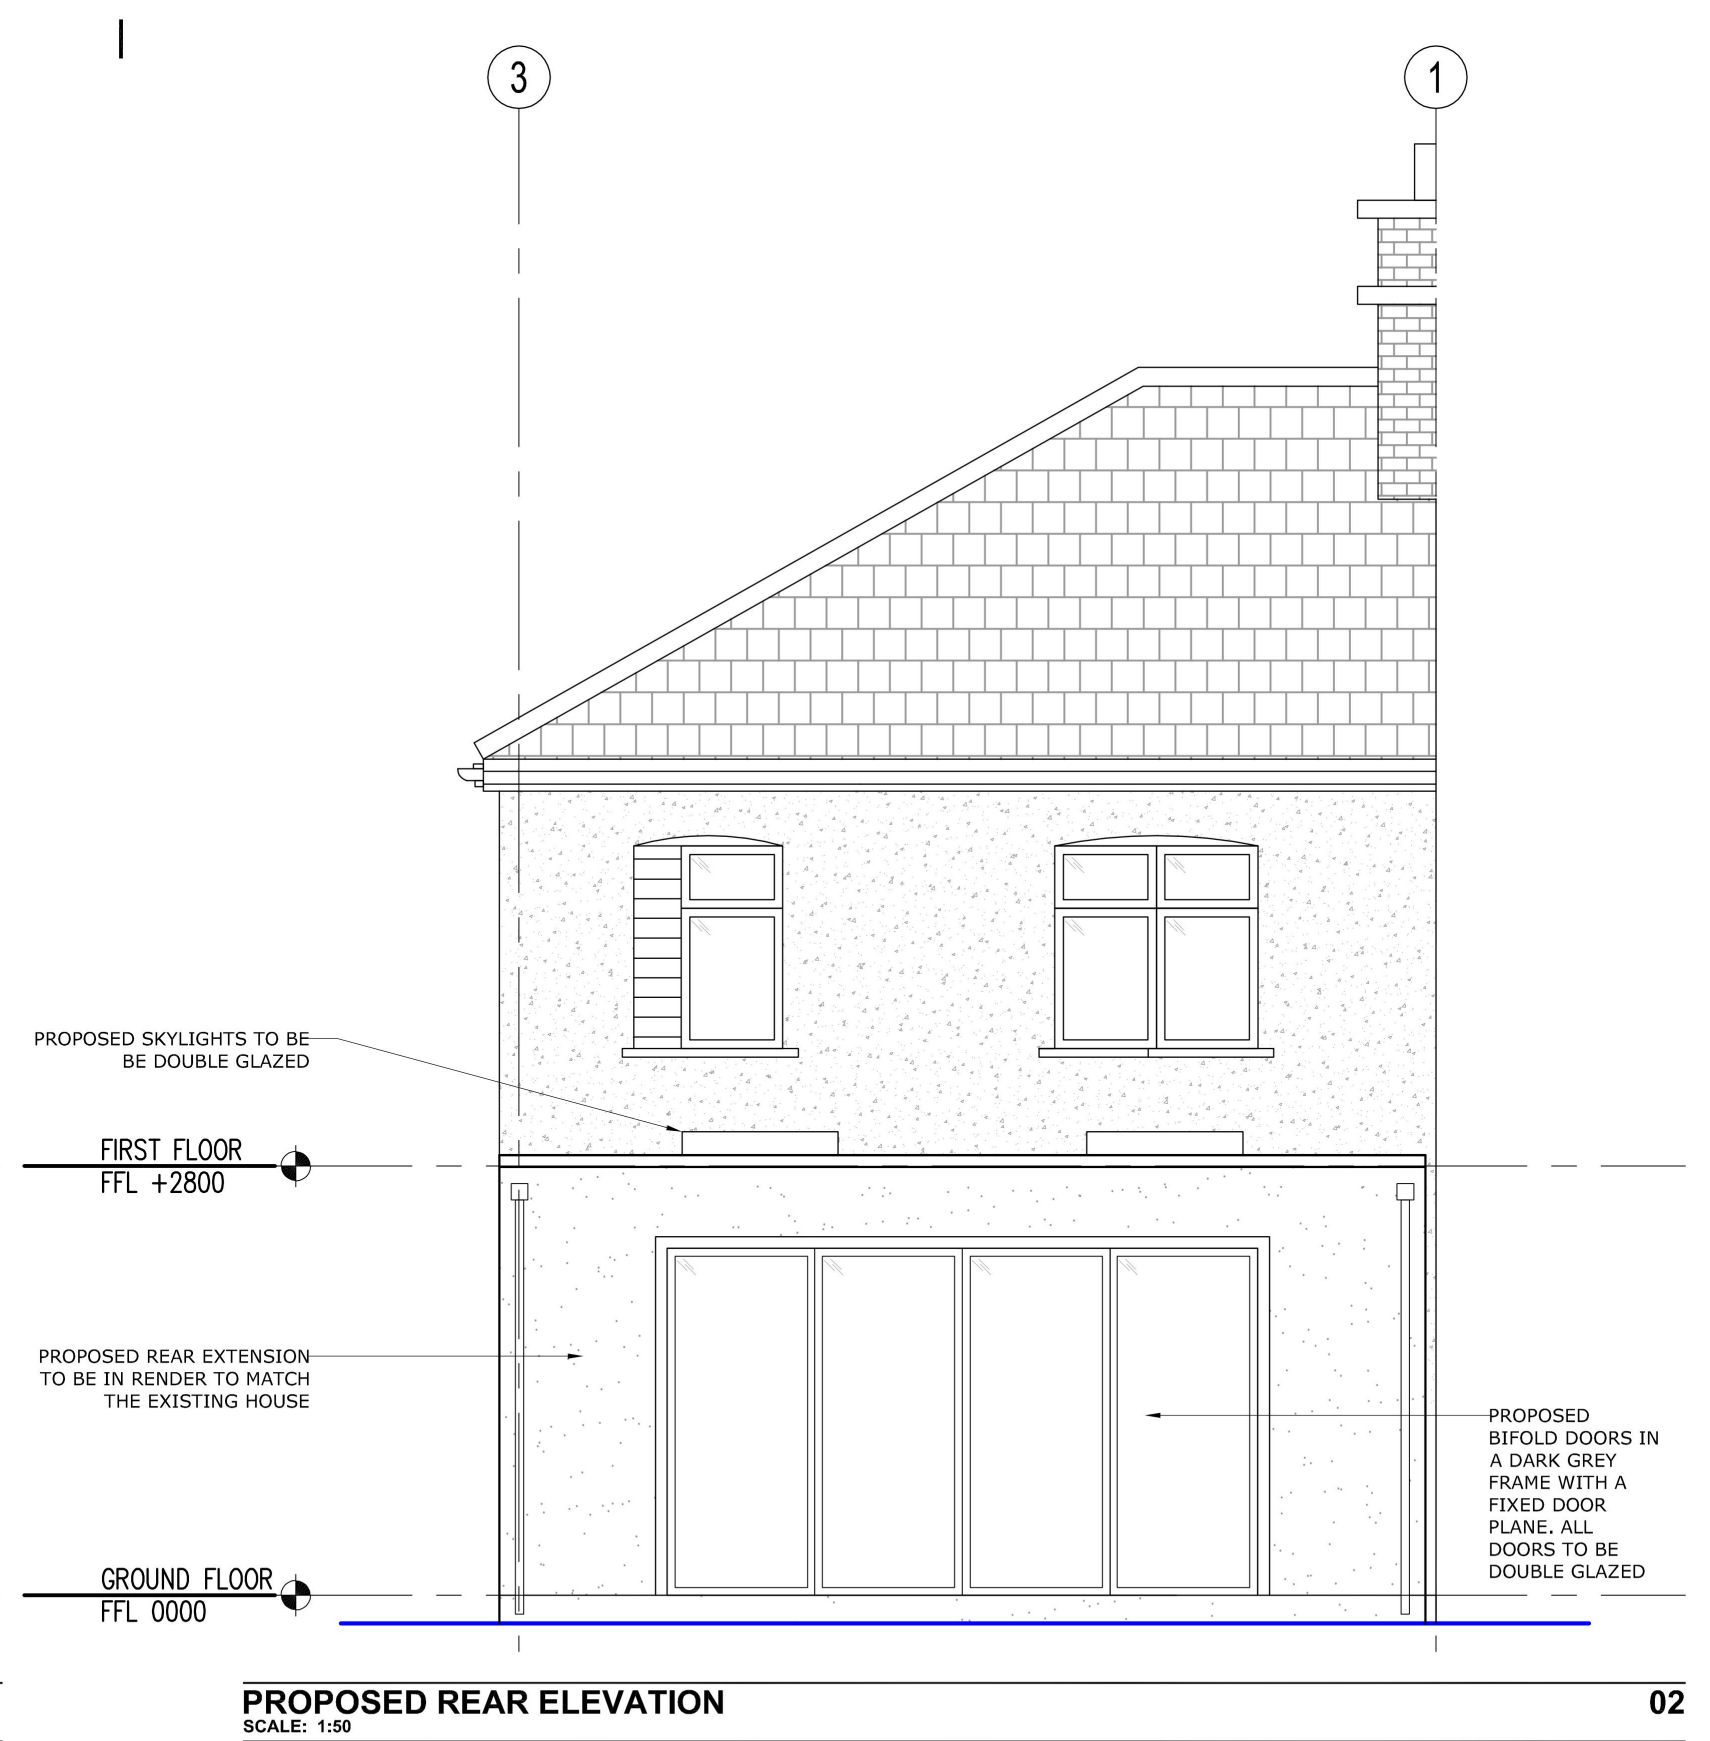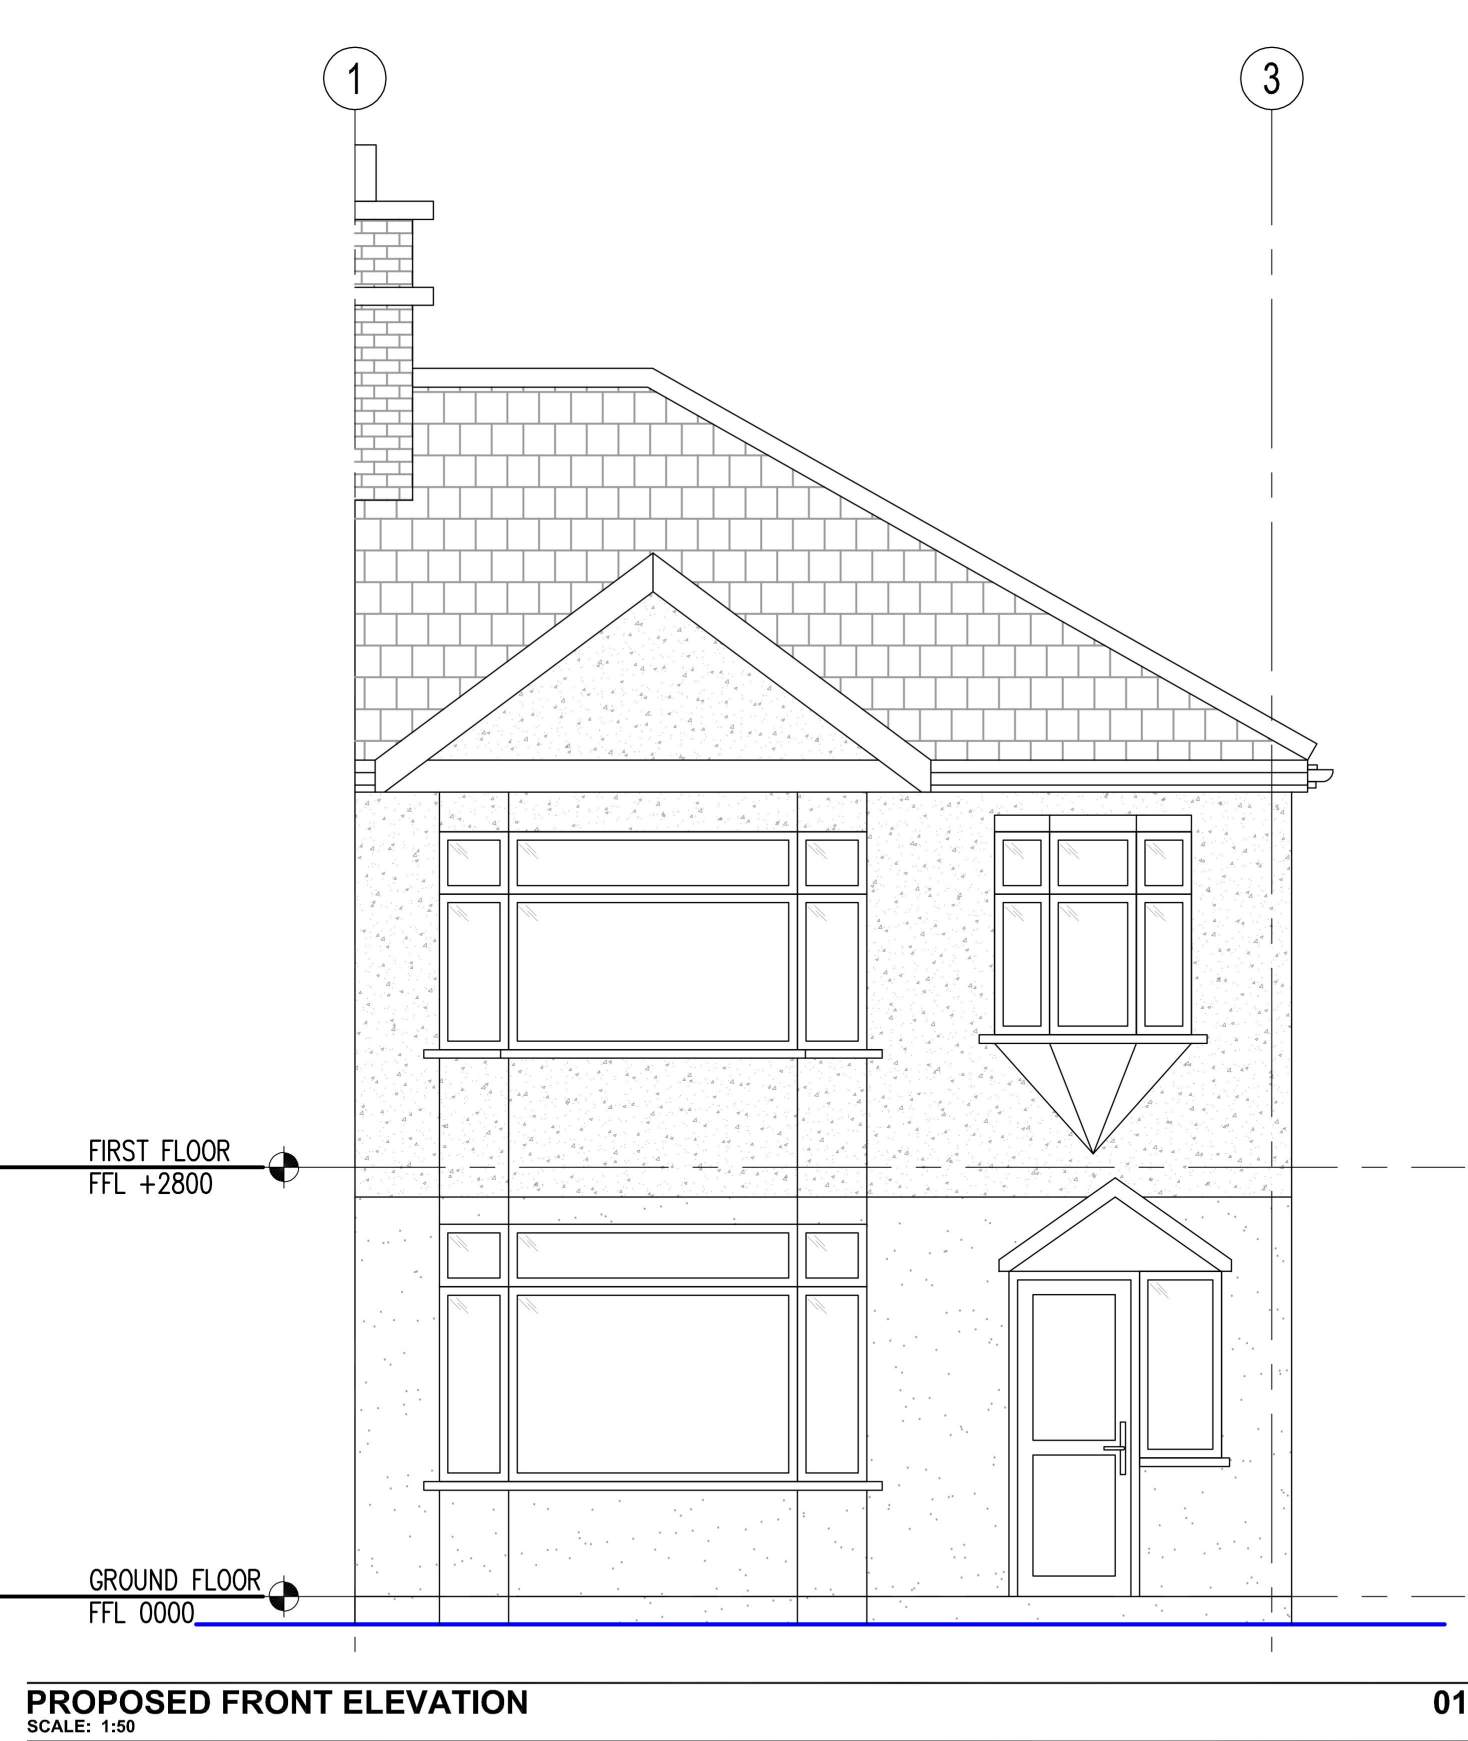

LONDON DESIGN OFFICE

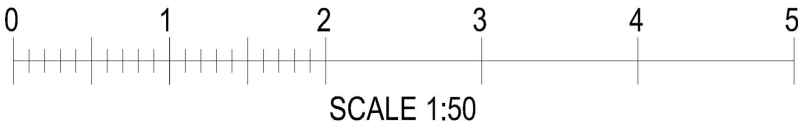

PRELIMINARY

notes:
Do not scale from drawings. All discrepancies to be reported to LDO architect immediately. All dimensions to be verified by contractor on site prior to any works.

client
Mr. Manmeet Singh
40 Collier Row Lane, London
RM5 3BE

category
GA
family
PROPOSED ELEVATIONS

title
PROPOSED FRONT AND REAR ELEVATIONS

rev	date	revision note	author	checked
-	27.12.2023	ISSUED FOR PLANNING	LV	AS

project
40 COLLIER ROW LANE


RESIDENTIAL REFURBISHMENT

project no
03.0076.000

scale	date	drawn	checked
1:50@A3	27.12.2023	LV	AS

number	rev
A1.401	-

All rights reserved, including but not limited to The Copyright, Designs and Patents Act 1988

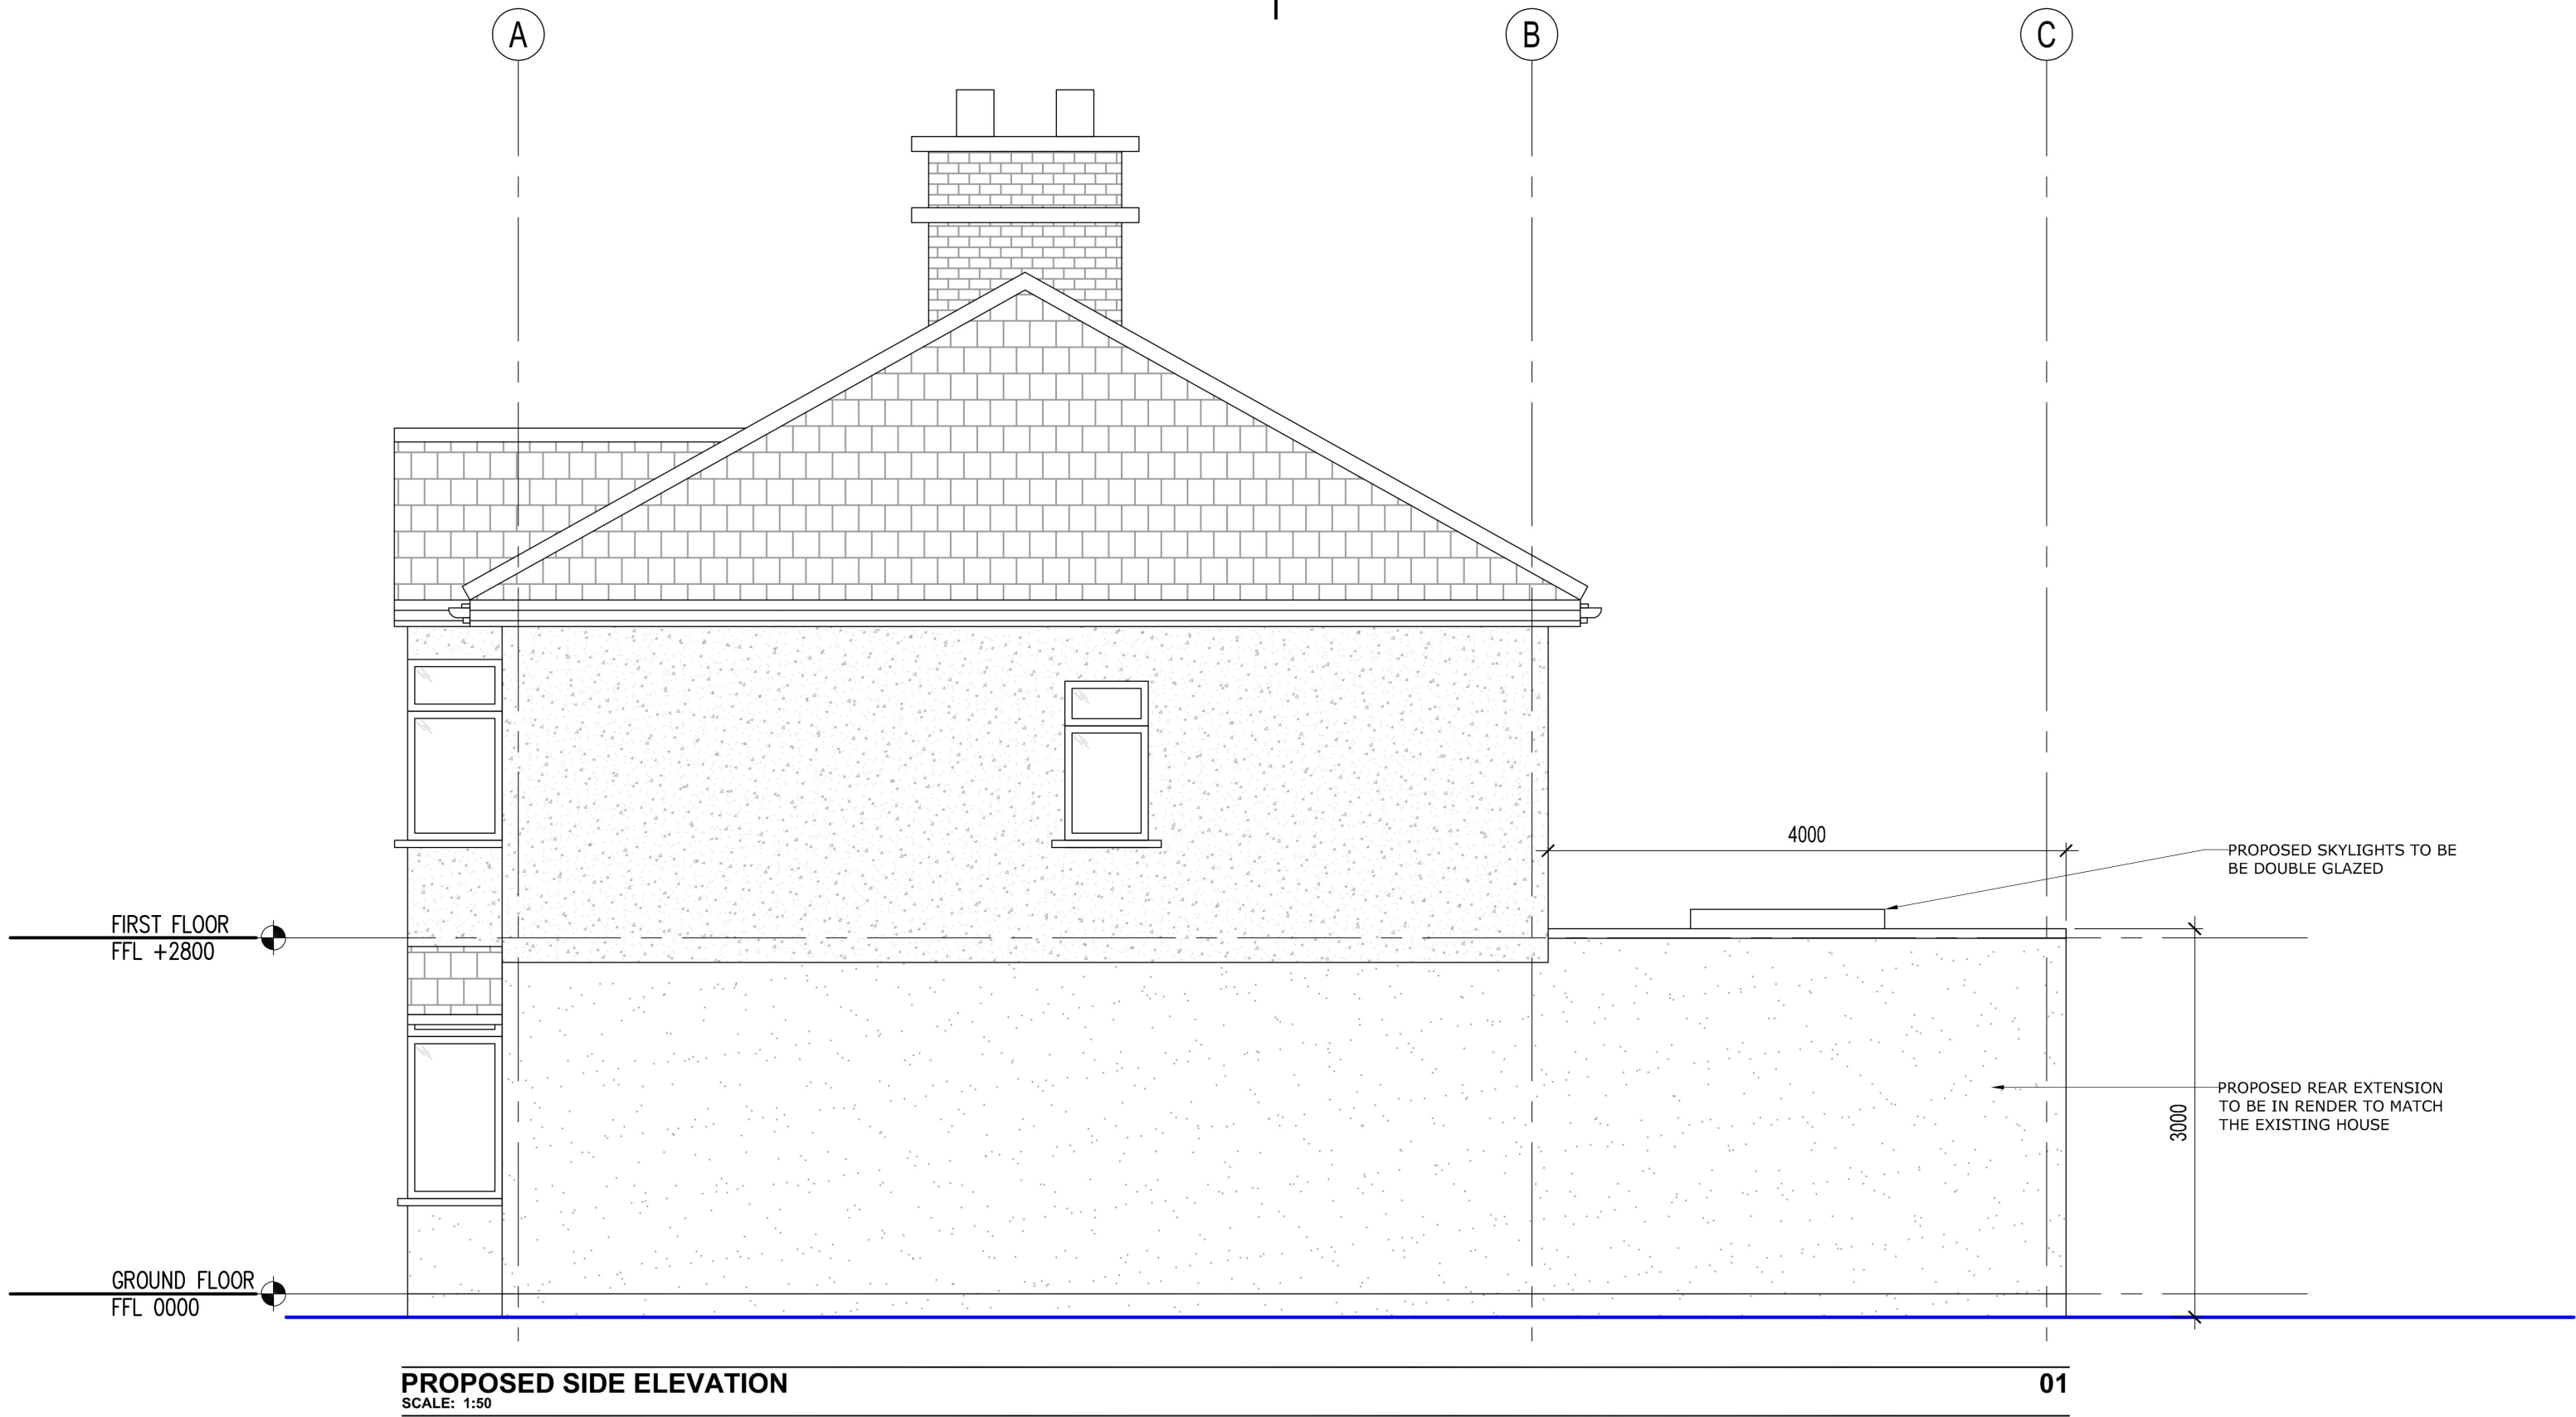

LONDON DESIGN OFFICE

012345

SCALE 1:50

PRELIMINARY

notes:
Do not scale from drawings. All discrepancies to be reported to LDO architect immediately. All dimensions to be verified by contractor on site prior to any works.

client

Mr. Manmeet Singh
40 Collier Row Lane, London
RM5 3BE

category

GA

family

PROPOSED ELEVATIONS

title

PROPOSED SIDE ELEVATION

-	27.12.2023	ISSUED FOR PLANNING		LV	AS
rev	date	revision note		author	checked

project

40 COLLIER ROW LANE

RESIDENTIAL REFURBISHMENT

project no

03.0076.000

scale	date	drawn	checked
1:50@A3	27.12.2023	LV	AS


number

A1.402

rev


-

All rights reserved, including but not limited to The Copyright, Designs and Patents Act 1988

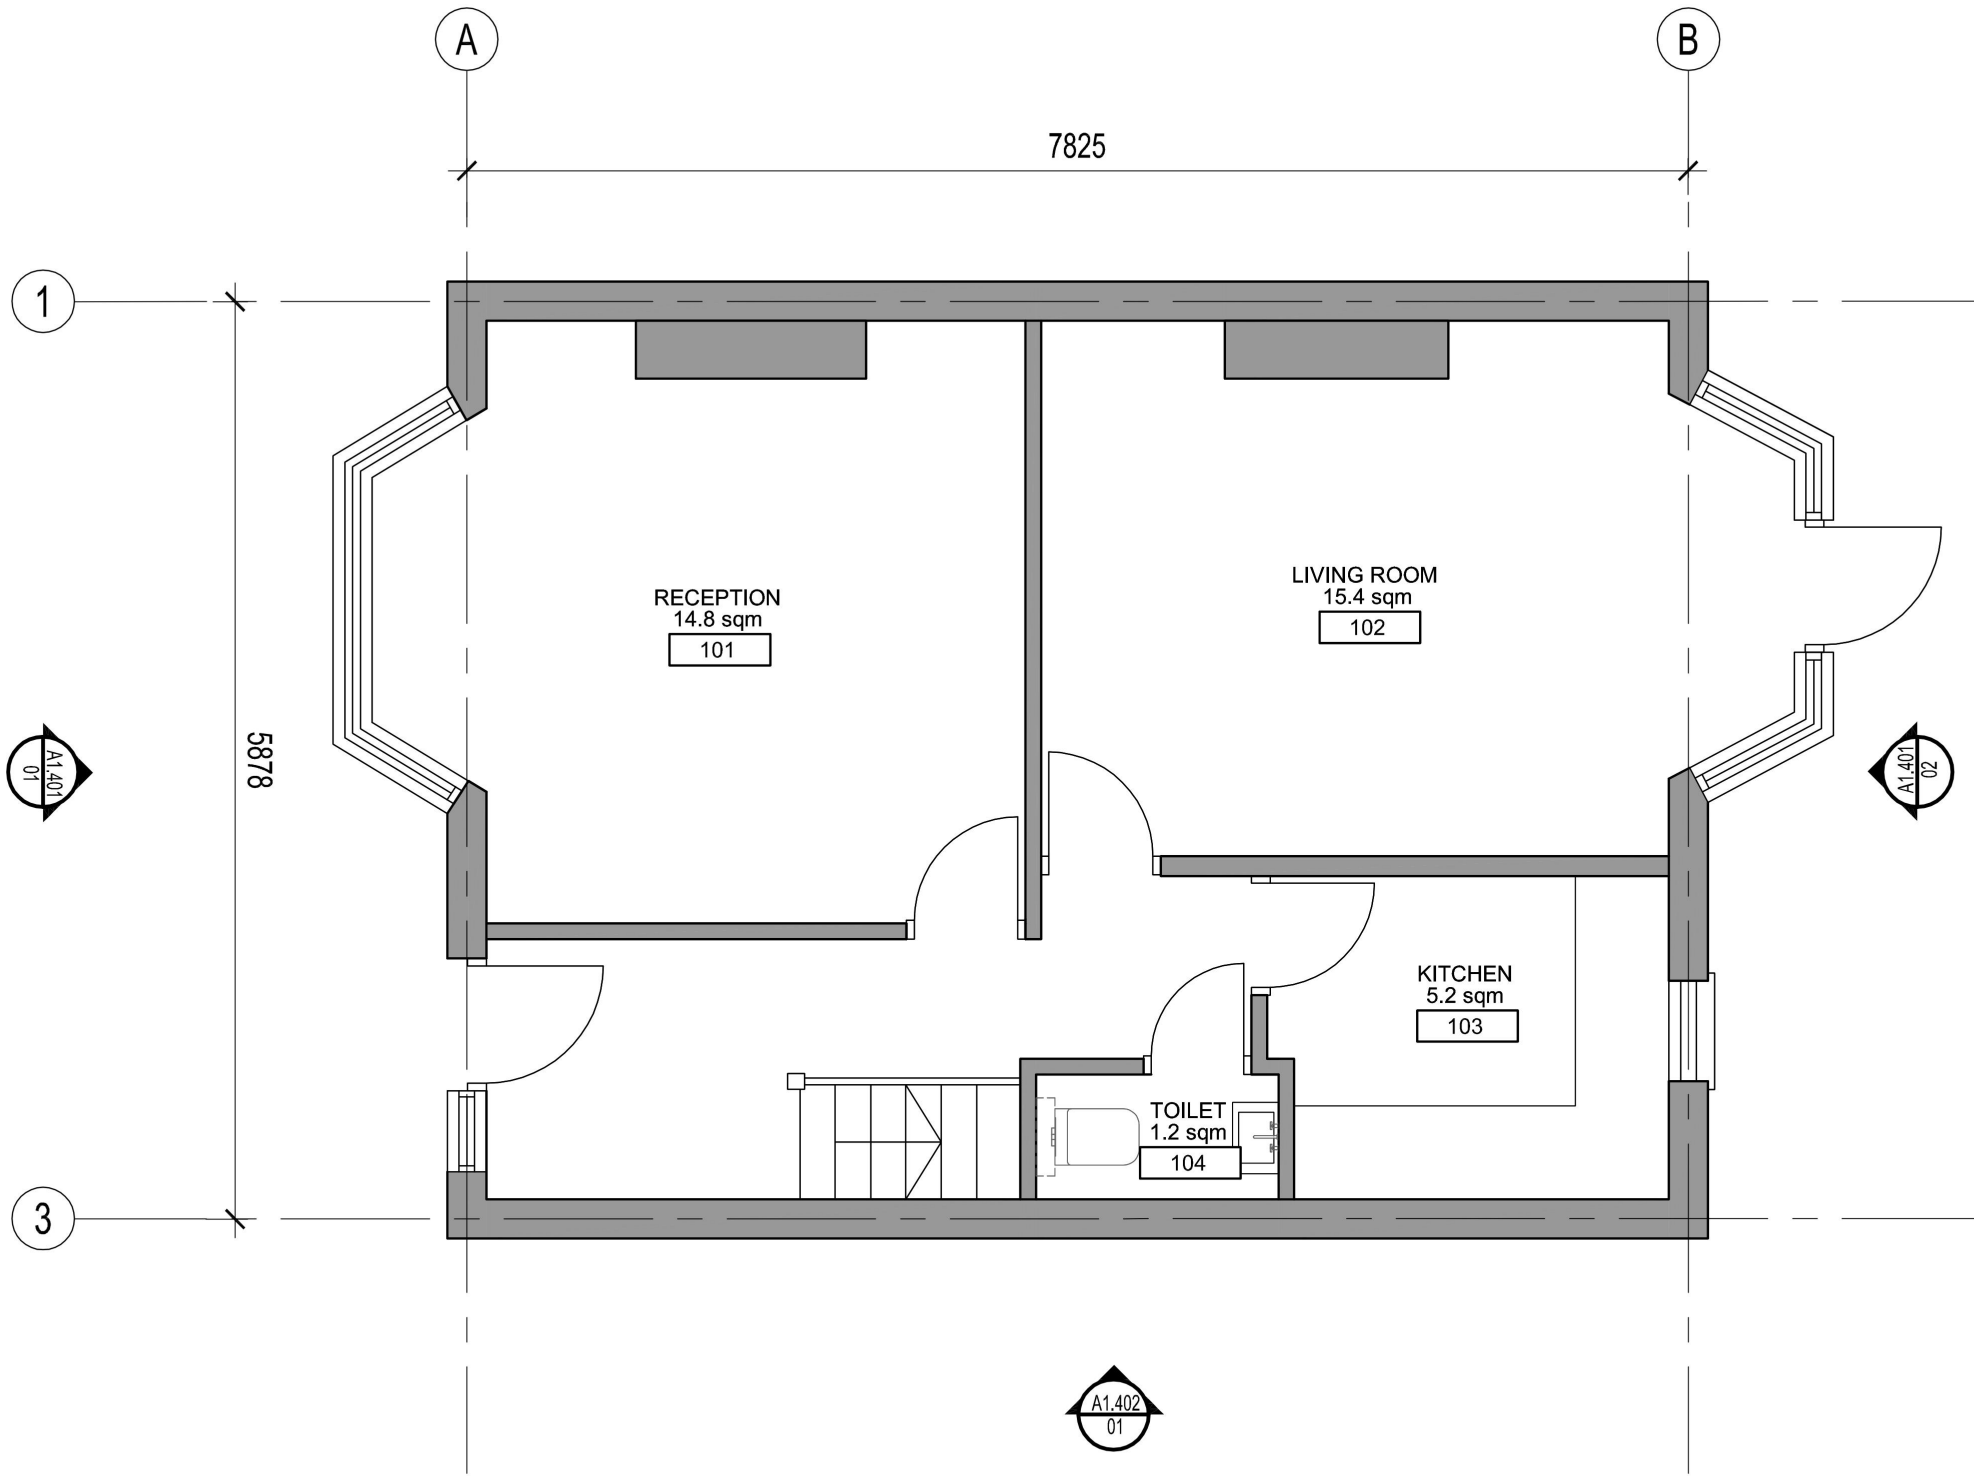

LONDON DESIGN OFFICE

client
Mr. Manmeet Singh
40 Collier Row Lane, London
RM5 3BE

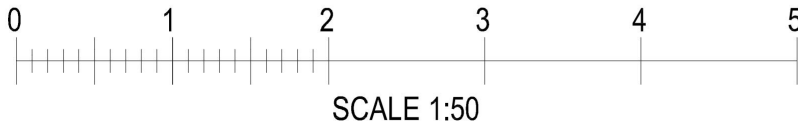

PRELIMINARY

notes:
Do not scale from drawings. All discrepancies to be reported to LDO architect immediately. All dimensions to be verified by contractor on site prior to any works.

category

GA

family

EXISTING PLANS

title

GROUND FLOOR PLAN

rev	date	revision note	author	checked
-	27.12.2023	ISSUED FOR PLANNING	LV	AS

project

40 COLLIER ROW LANE

RESIDENTIAL REFURBISHMENT

project no

03.0076.000

scale

1:50@A3

date

27.12.2023

drawn

LV

checked

AS


number

XA1.110

rev


-

All rights reserved, including but not limited to The Copyright, Designs and Patents Act 1988

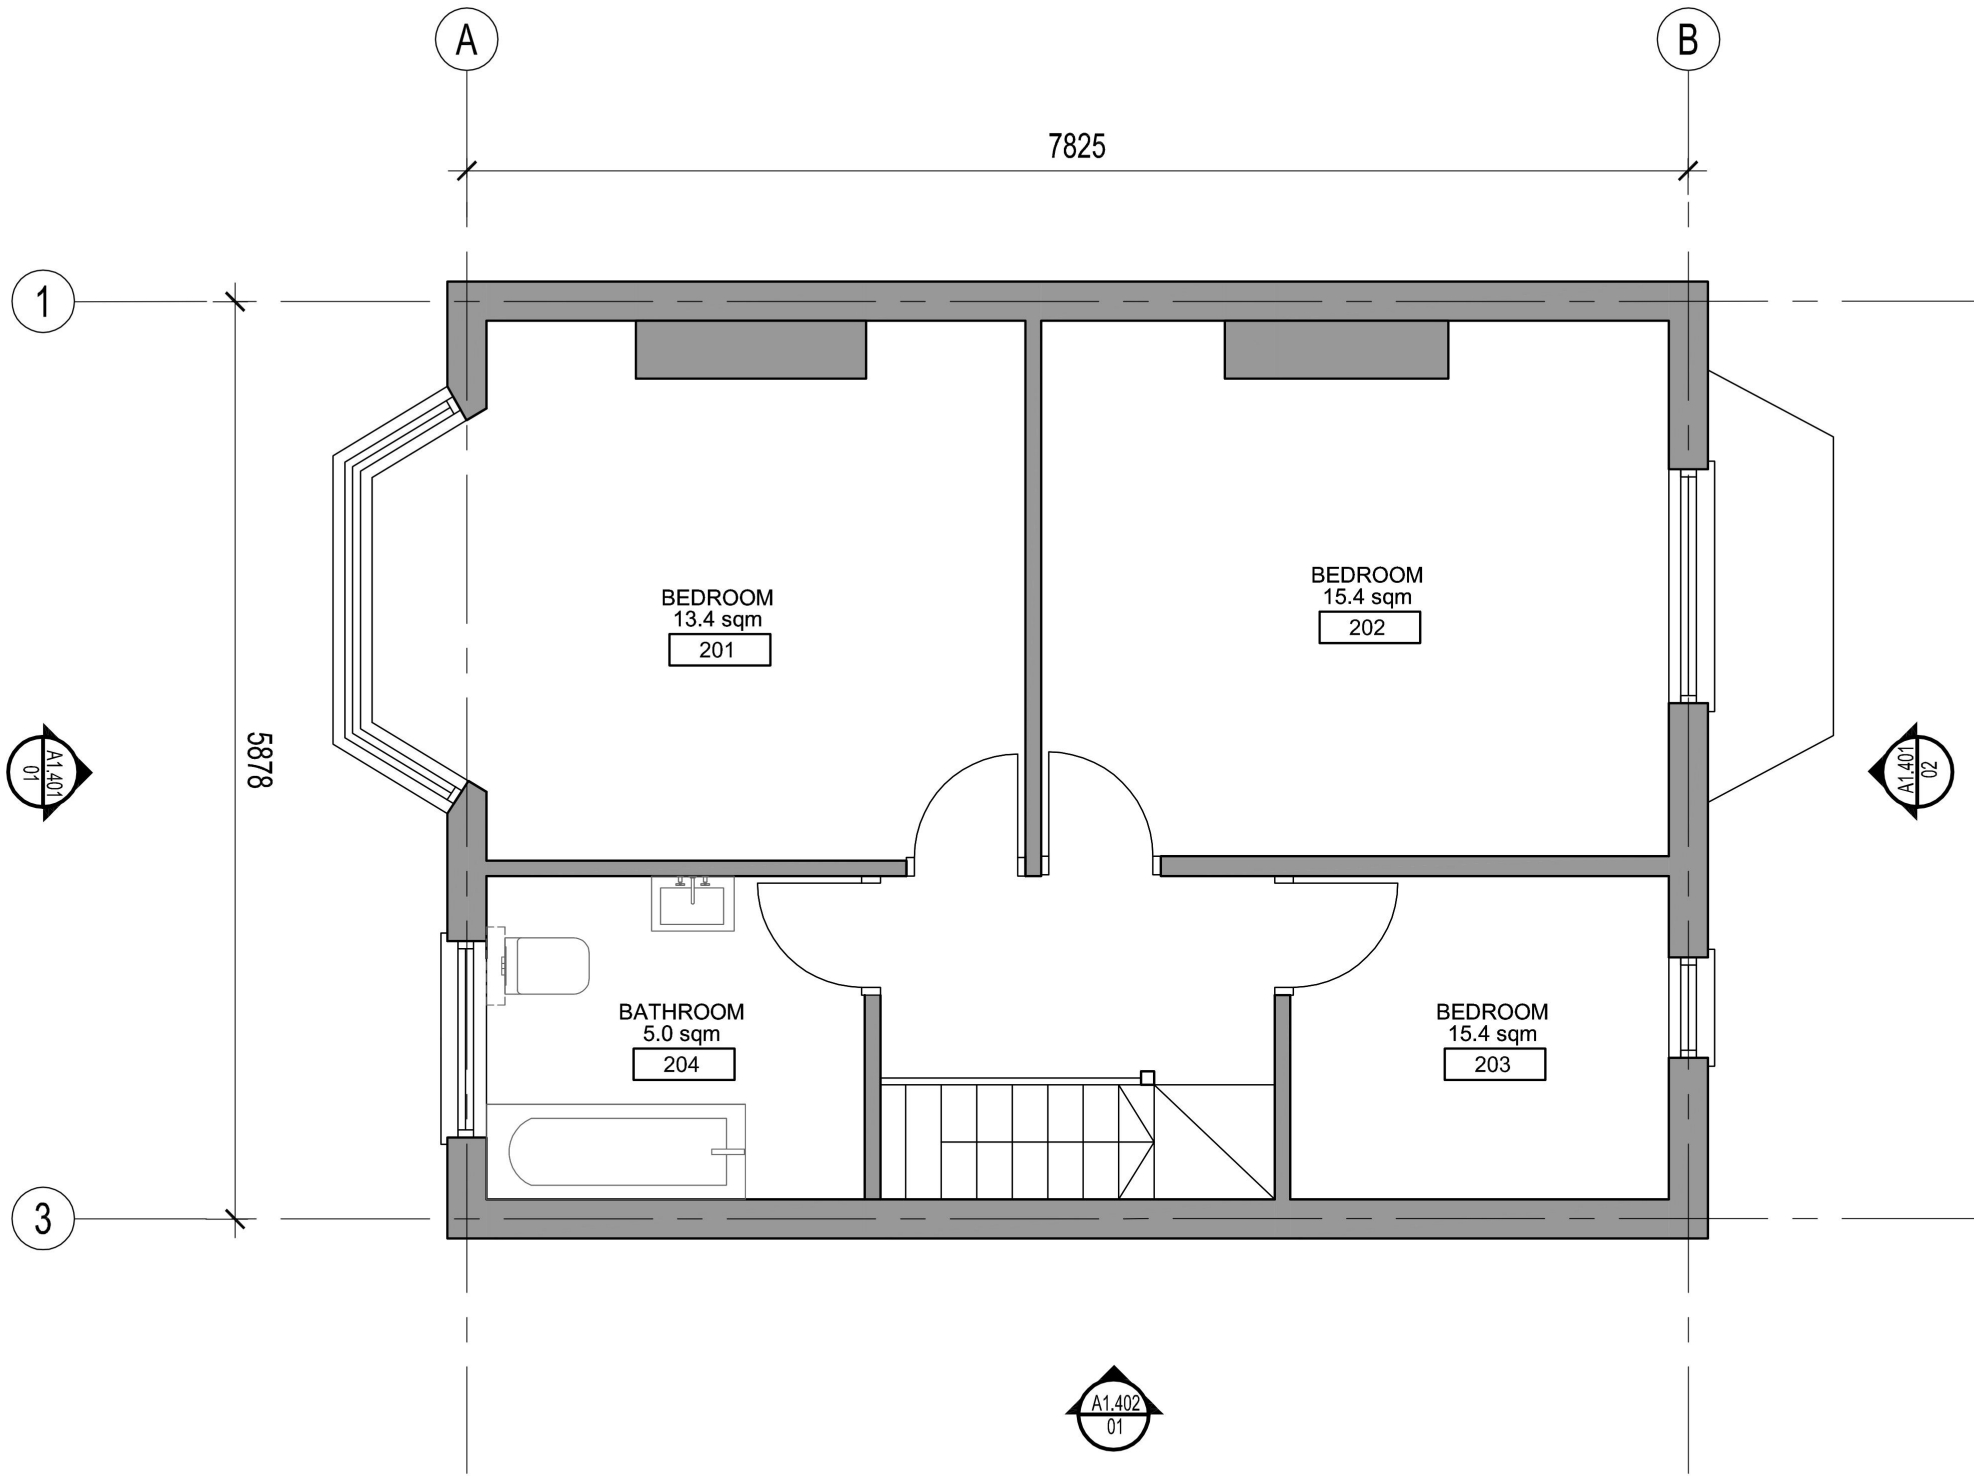

LONDON DESIGN OFFICE

client
Mr. Manmeet Singh
40 Collier Row Lane, London
RM5 3BE

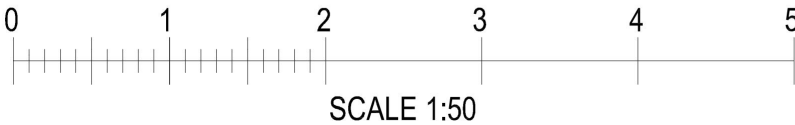

PRELIMINARY

notes:
Do not scale from drawings. All discrepancies to be reported to LDO architect immediately. All dimensions to be verified by contractor on site prior to any works.

category

GA

family

EXISTING PLANS

title

FIRST FLOOR PLAN

-	27.12.2023	ISSUED FOR PLANNING		LV	AS
rev	date	revision note		author	checked

project

40 COLLIER ROW LANE

RESIDENTIAL REFURBISHMENT

project no

03.0076.000

scale

1:50@A3

date

27.12.2023

drawn

LV

checked

AS



number

XA1.111

rev


-

All rights reserved, including but not limited to The Copyright, Designs and Patents Act 1988

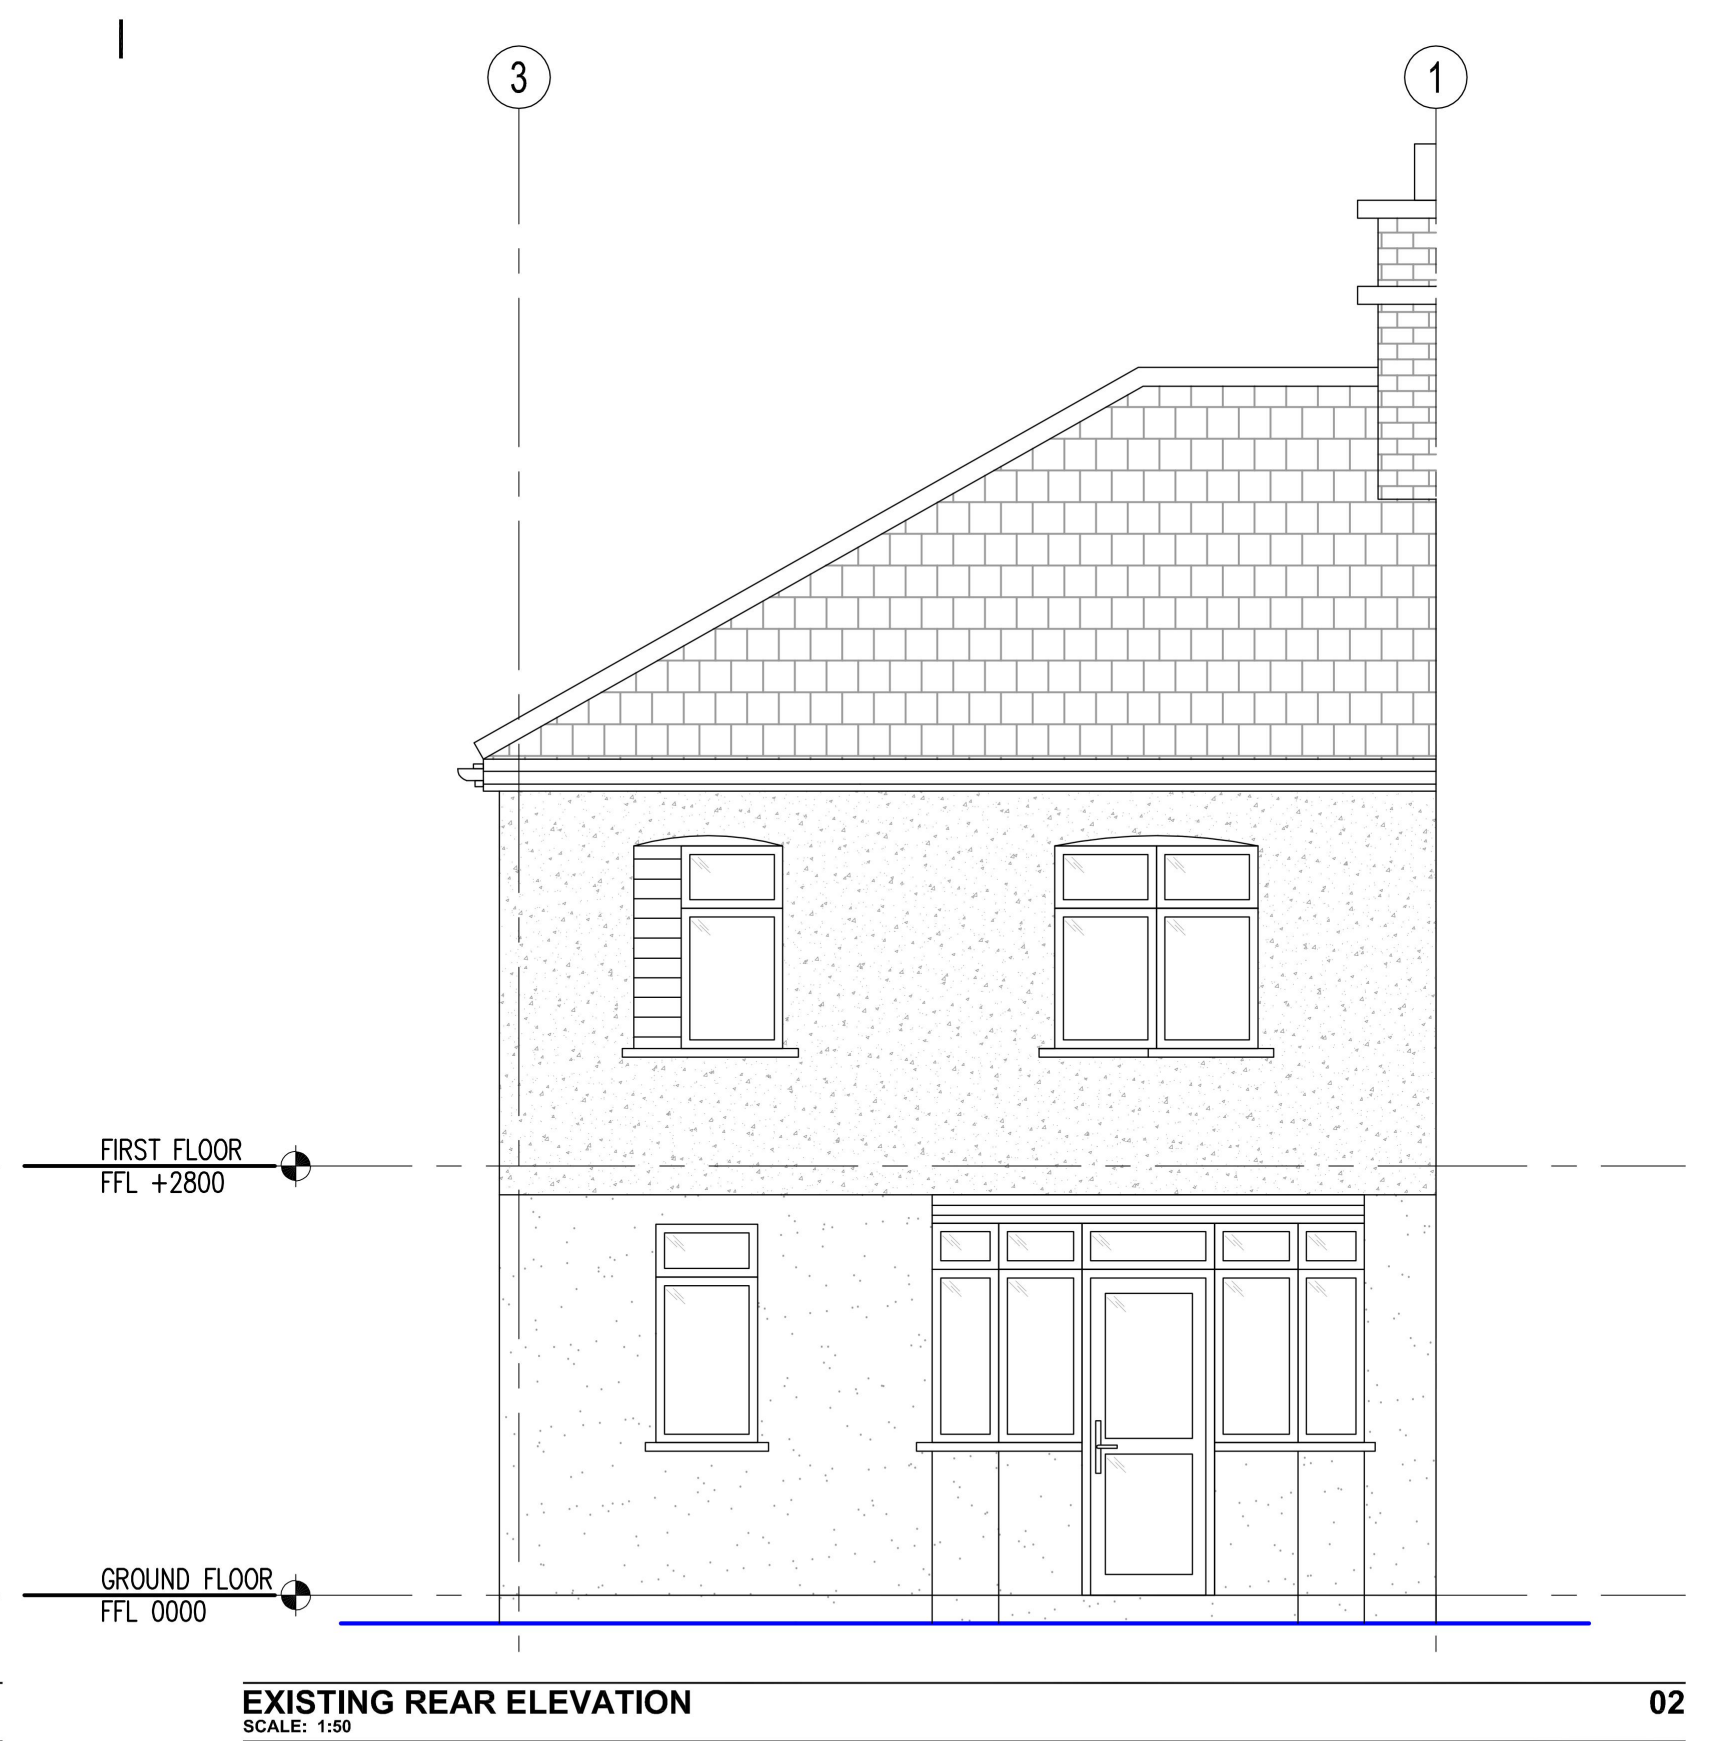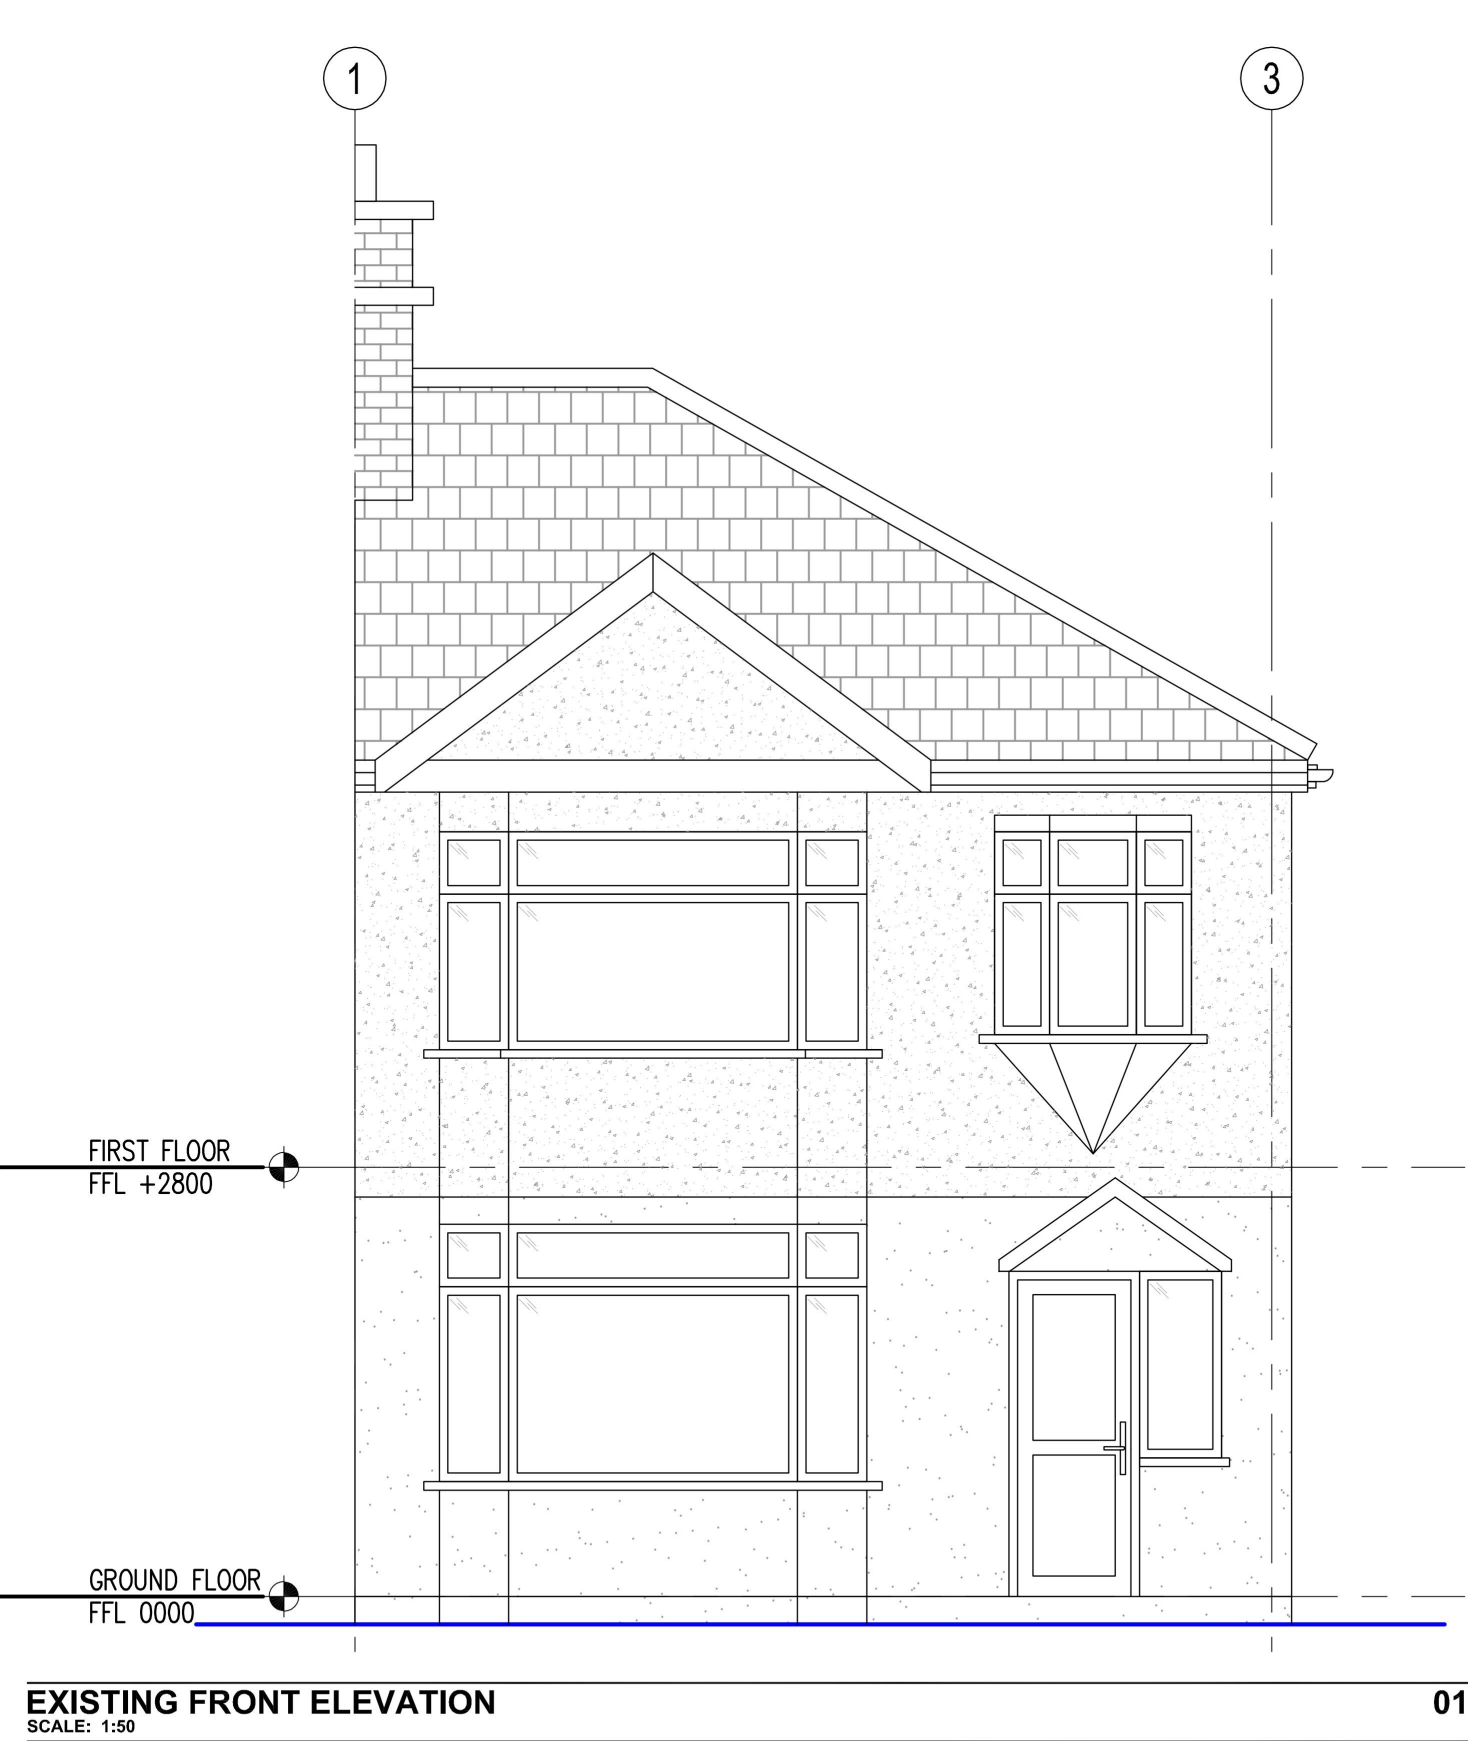

LONDON DESIGN OFFICE

client
Mr. Manmeet Singh
40 Collier Row Lane, London
RM5 3BE

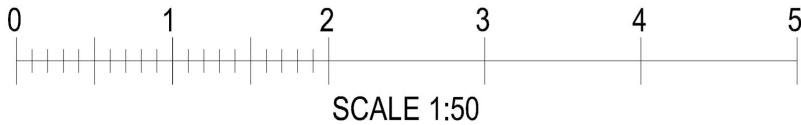

PRELIMINARY

notes:
Do not scale from drawings. All discrepancies to be reported to LDO architect immediately. All dimensions to be verified by contractor on site prior to any works.

category
GA
family
EXISTING ELEVATIONS

title
EXISTING FRONT AND REAR ELEVATIONS

rev	date	revision note	author	checked
-	27.12.2023	ISSUED FOR PLANNING	LV	AS

project
40 COLLIER ROW LANE


RESIDENTIAL REFURBISHMENT

project no
03.0076.000

scale	date	drawn	checked
1:50@A3	27.12.2023	LV	AS

number
XA1.401

All rights reserved, including but not limited to The Copyright, Designs and Patents Act 1988

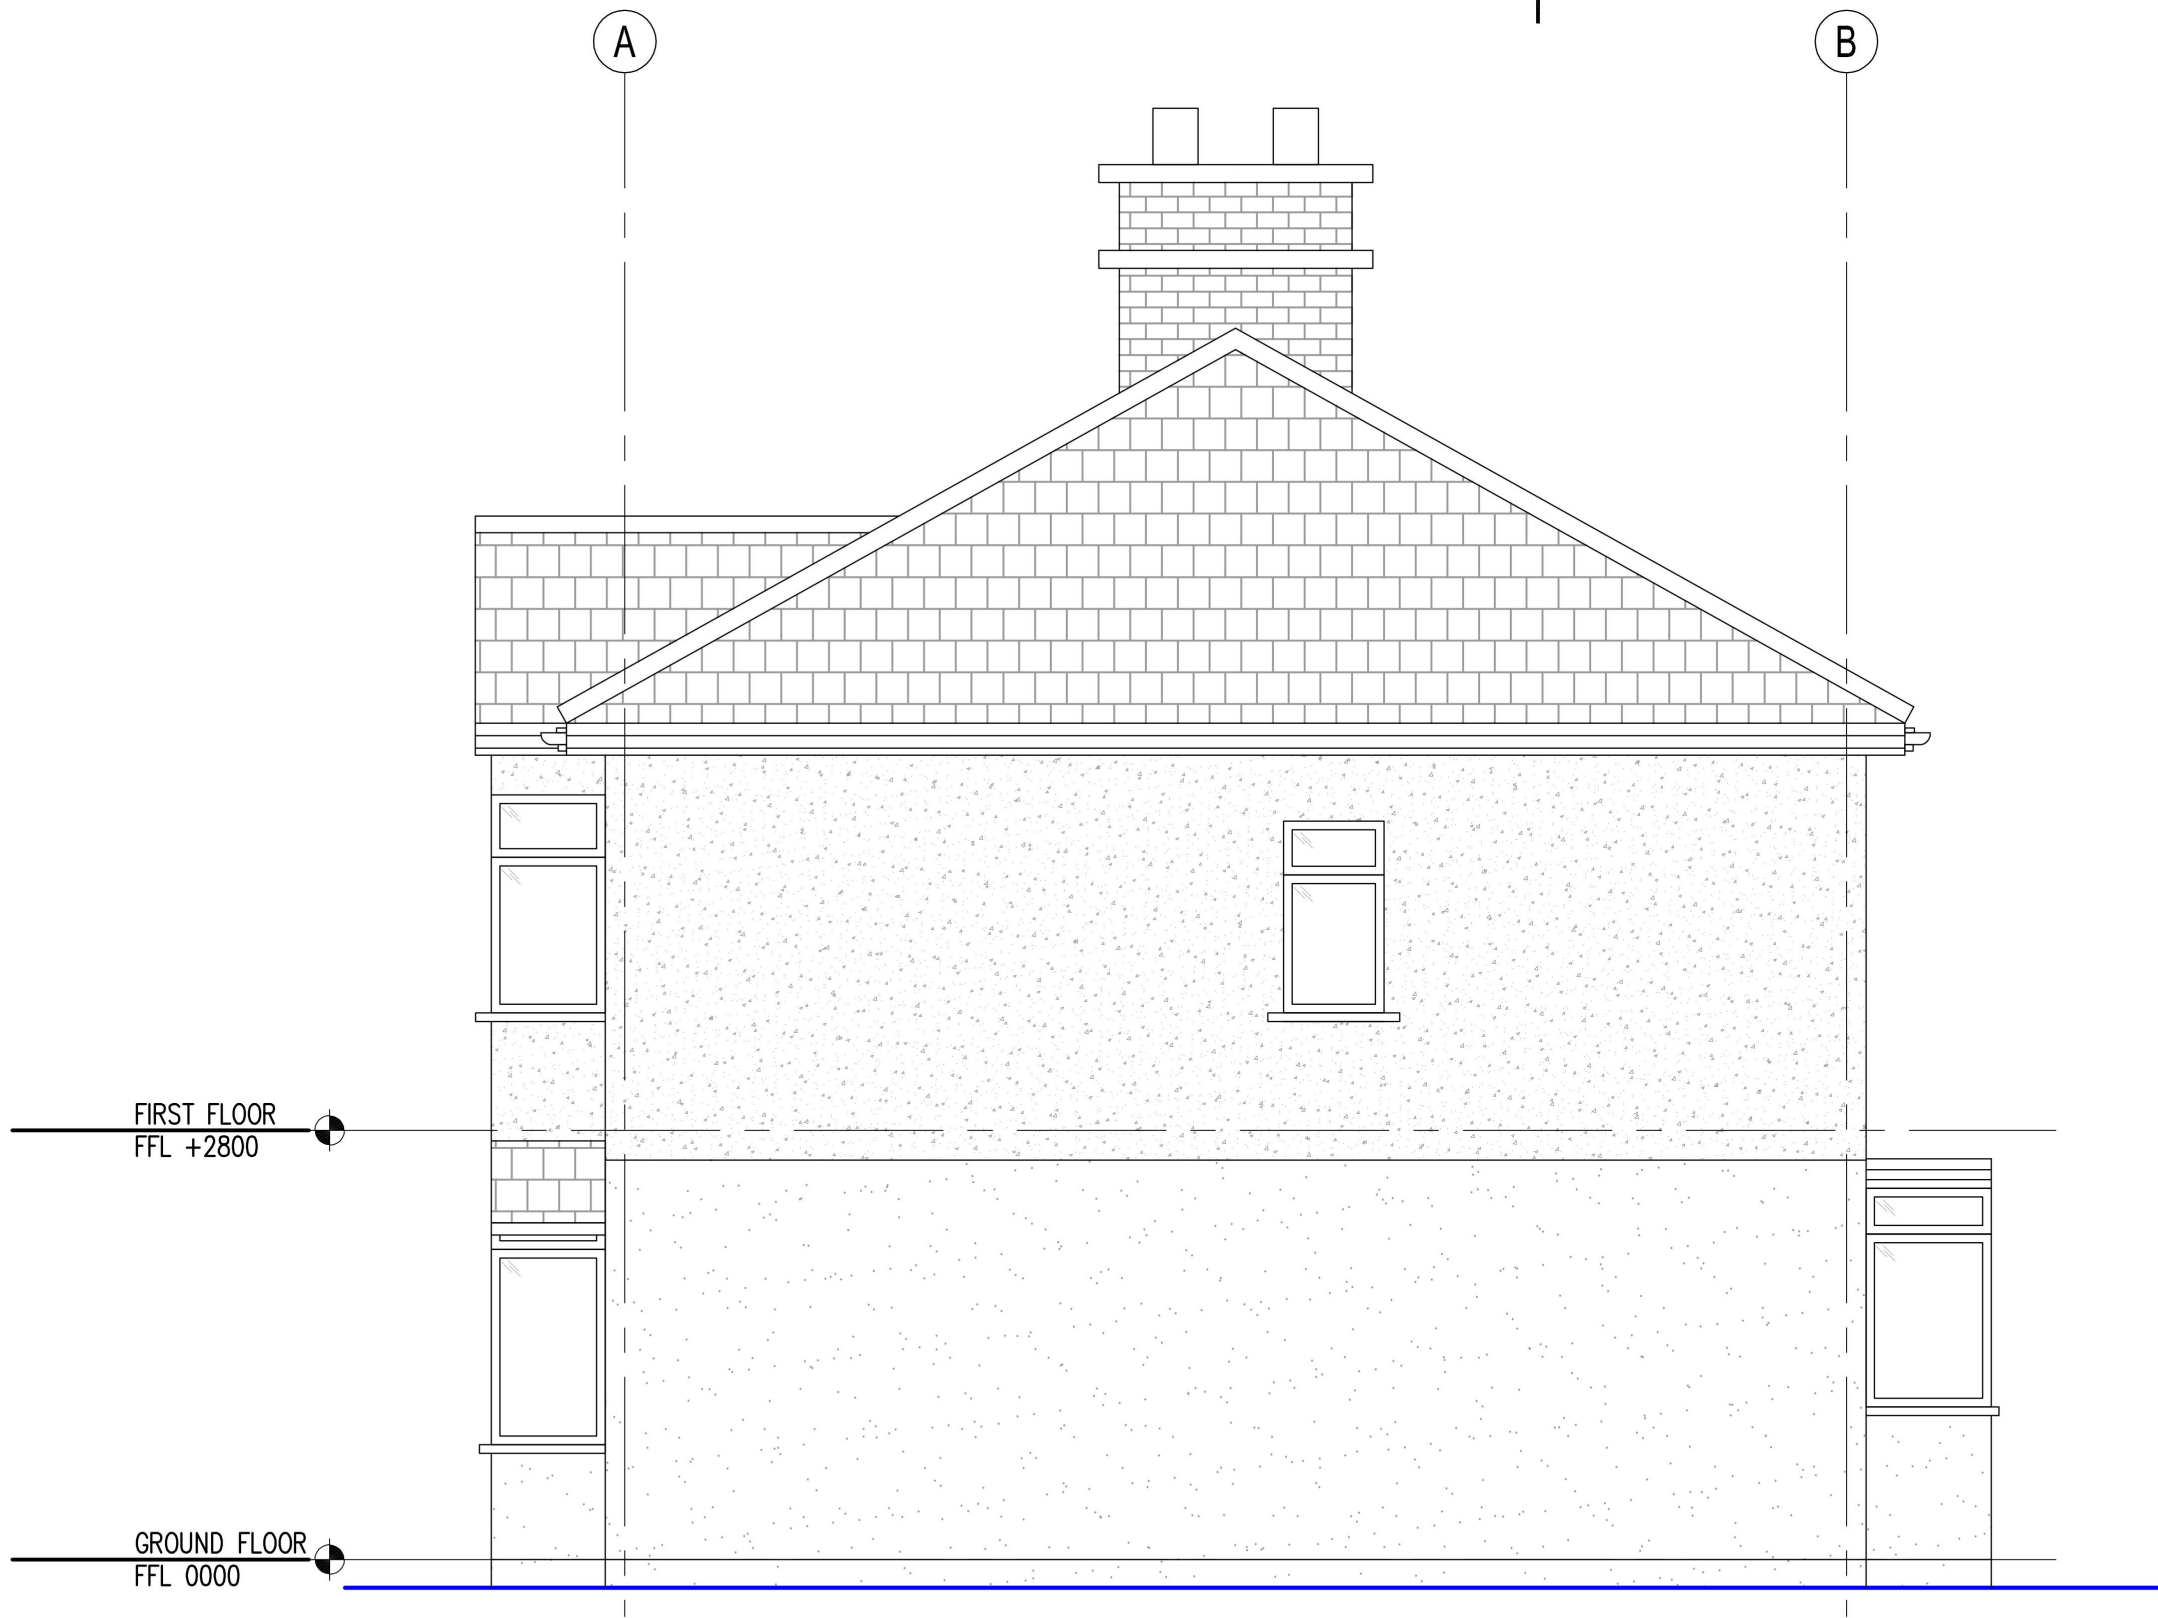

PROPOSED SIDE ELEVATION
SCALE: 1:50

01

LONDON DESIGN OFFICE

client
Mr. Manmeet Singh
40 Collier Row Lane, London
RM5 3BE



PRELIMINARY

notes:
Do not scale from drawings. All discrepancies to be reported to LDO architect immediately. All dimensions to be verified by contractor on site prior to any works.

category

GA

family

EXISTING ELEVATIONS

title

EXISTING SIDE ELEVATION

rev	date	revision note	author	checked
-	27.12.2023	ISSUED FOR PLANNING	LV	AS

project

40 COLLIER ROW LANE

RESIDENTIAL REFURBISHMENT

project no

03.0076.000

scale

1:50@A3

date

27.12.2023

drawn

LV

checked

AS

number

XA1.402

rev

-


All rights reserved, including but not limited to The Copyright, Designs and Patents Act 1988

SITE LOCATION PLAN

SCALE: 1:1250

02

KEY:
DEVELOPMENT SITE

 

BLOCK PLAN

SCALE: 1:500

01



notes:
Do not scale from drawings. All discrepancies to be reported to LDO architect immediately. All dimensions to be verified by contractor on site prior to any works.

-	27.12.23	ISSUED FOR PLANNING	LV	AS
rev	date	revision note	author	chkd

LONDON DESIGN OFFICE

client
Mr. Manmeet Singh
40 Collier Row Lane, Romford
London, RM5 3BE

category
GA
family
LOCATION PLANS
title
SITE LOCATION PLAN / BLOCK PLAN


project
40 COLLIER ROW LANE

RESIDENTIAL REFURBISHMENT

project no
03.0076.000


scale	date	drawn	checked
	27.12.2023	LV	AS

number
A0.100
rev

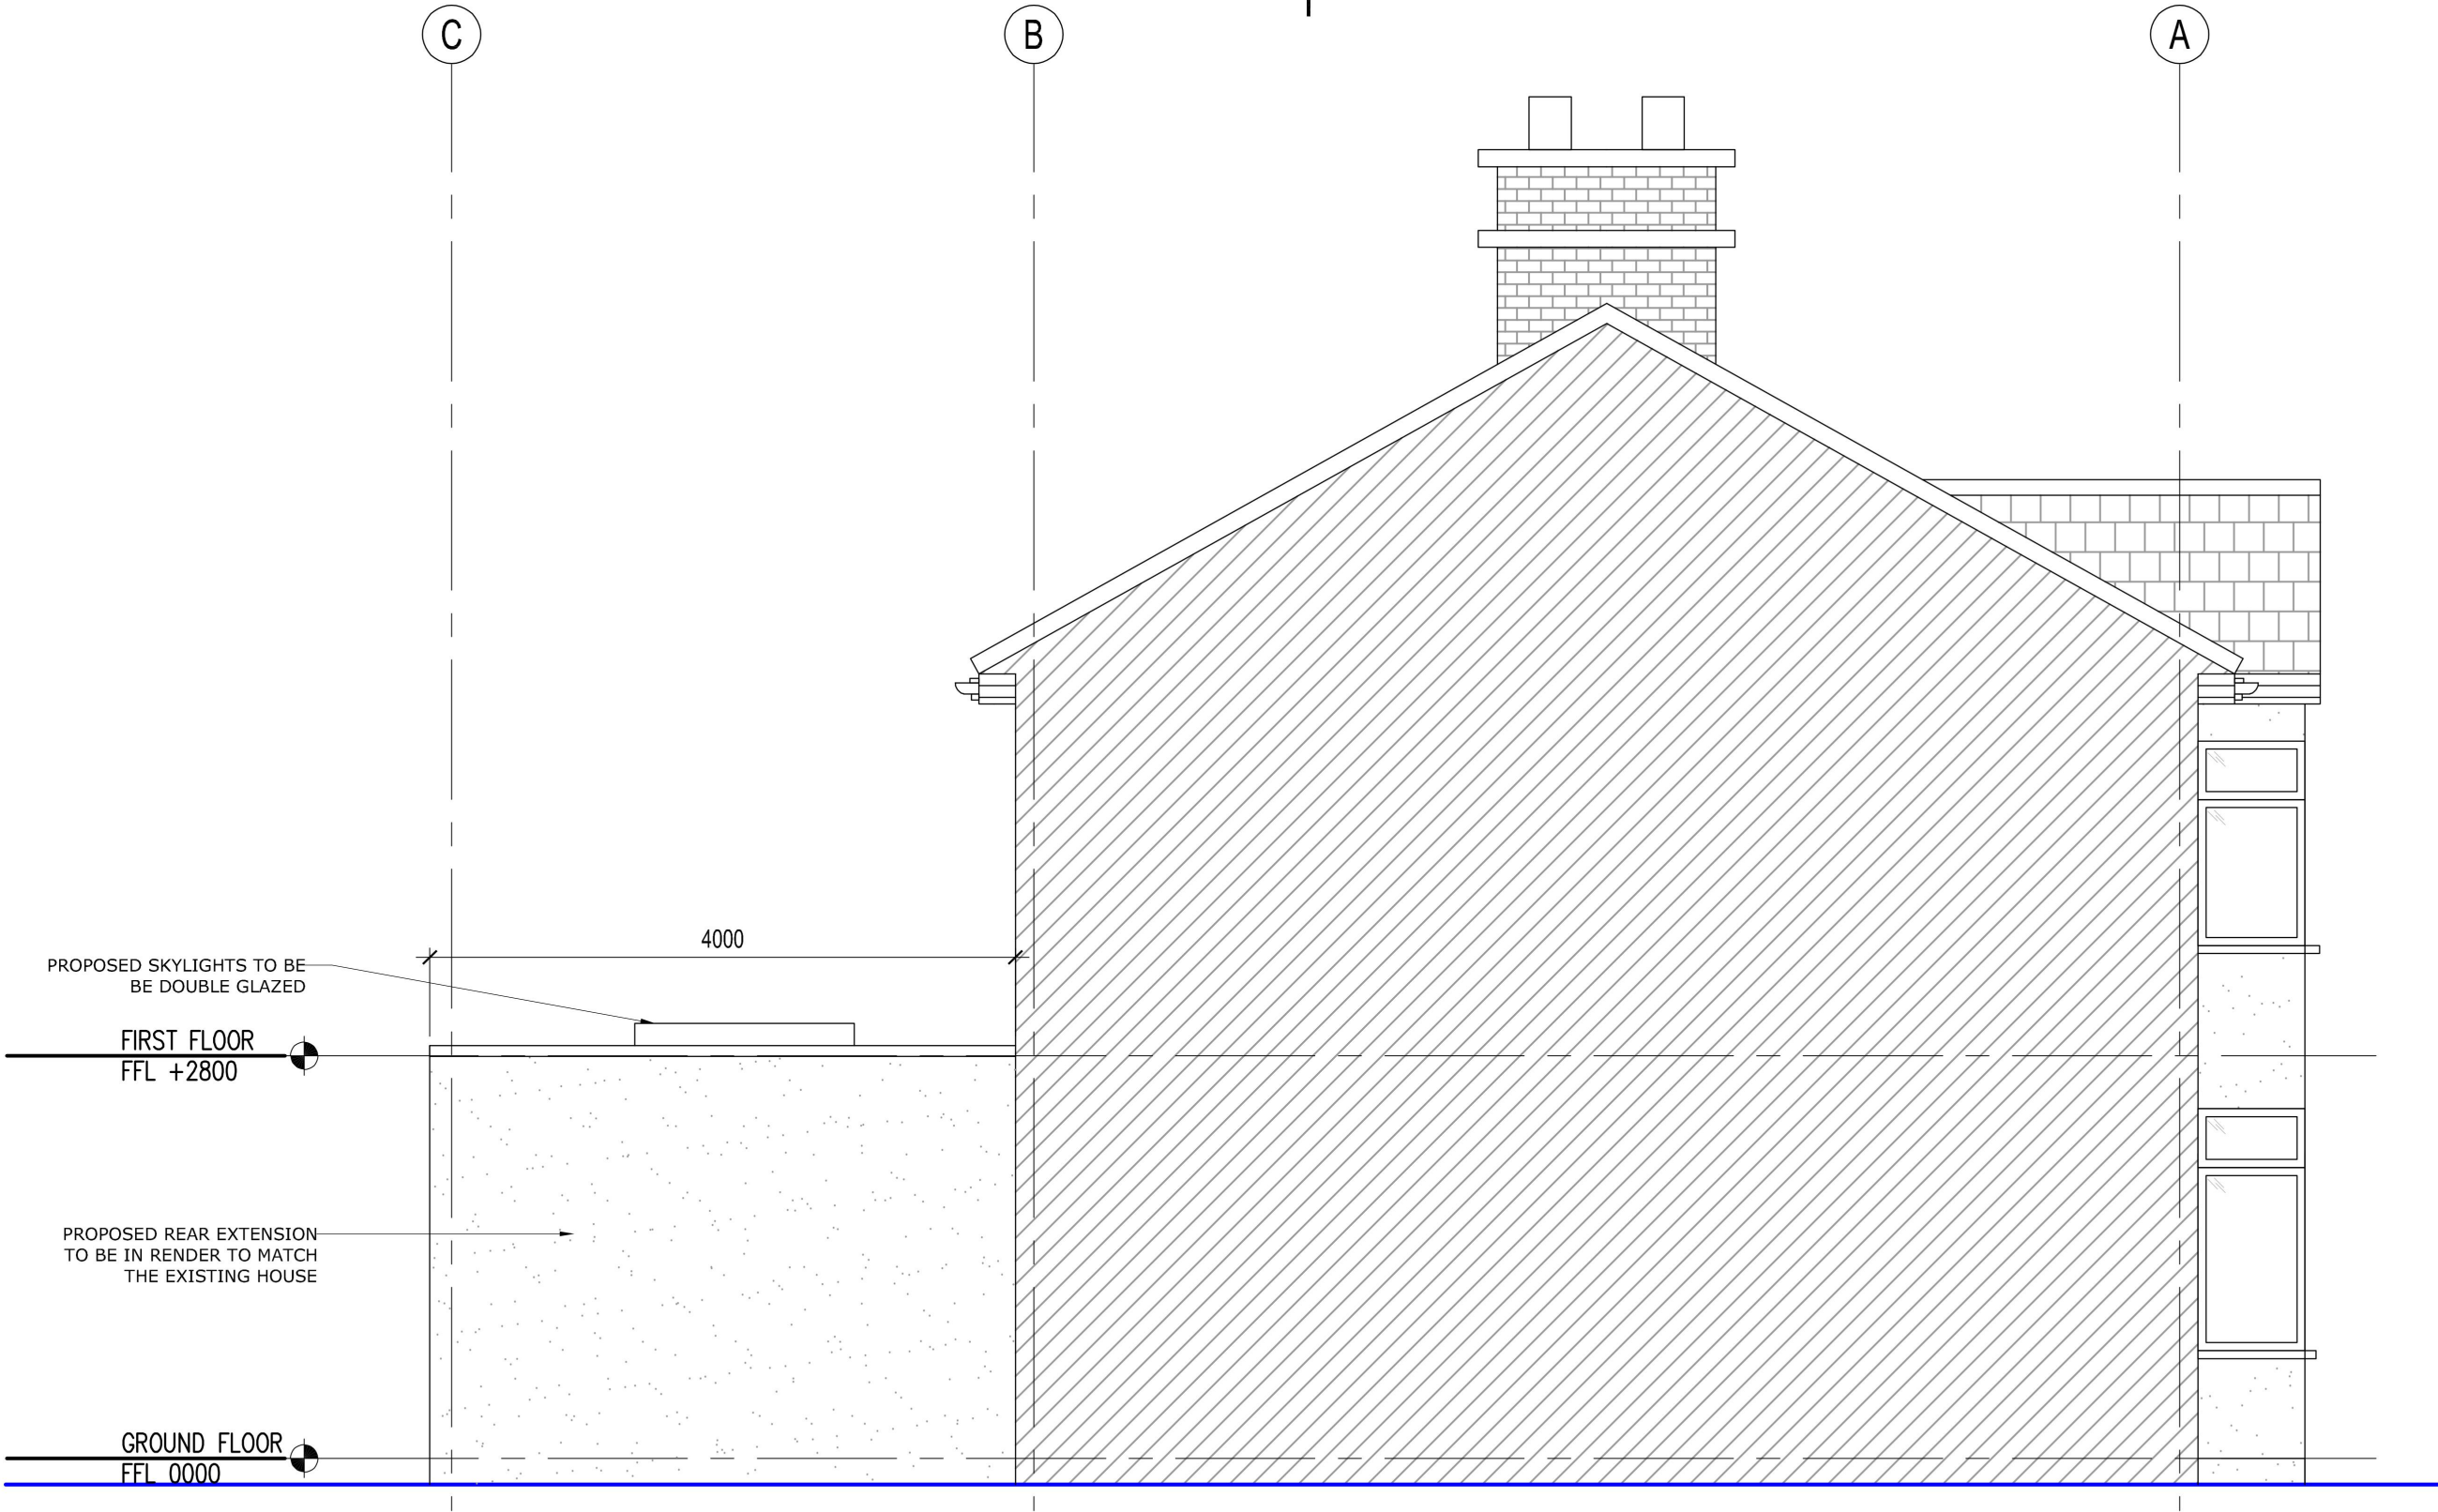

LONDON DESIGN OFFICE

client
Mr. Manmeet Singh
40 Collier Row Lane, London
RM5 3BE

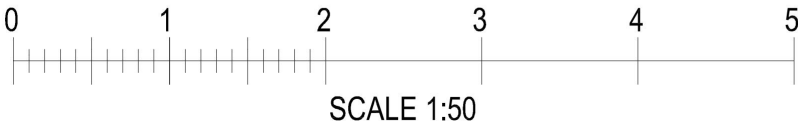


PRELIMINARY

notes:
Do not scale from drawings. All discrepancies to be reported to LDO architect immediately. All dimensions to be verified by contractor on site prior to any works.

category					
GA					
family					
PROPOSED ELEVATIONS					
title					
PROPOSED SIDE ELEVATION					
-	27.12.2023	ISSUED FOR PLANNING		LV	AS
rev	date	revision note		author	checked

project			
40 COLLIER ROW LANE			
RESIDENTIAL REFURBISHMENT			
project no			
03.0076.000			
scale	date	drawn	checked
1:50@A3	27.12.2023	LV	AS
number			rev
A1.403			-

All rights reserved, including but not limited to The Copyright, Designs and Patents Act 1988

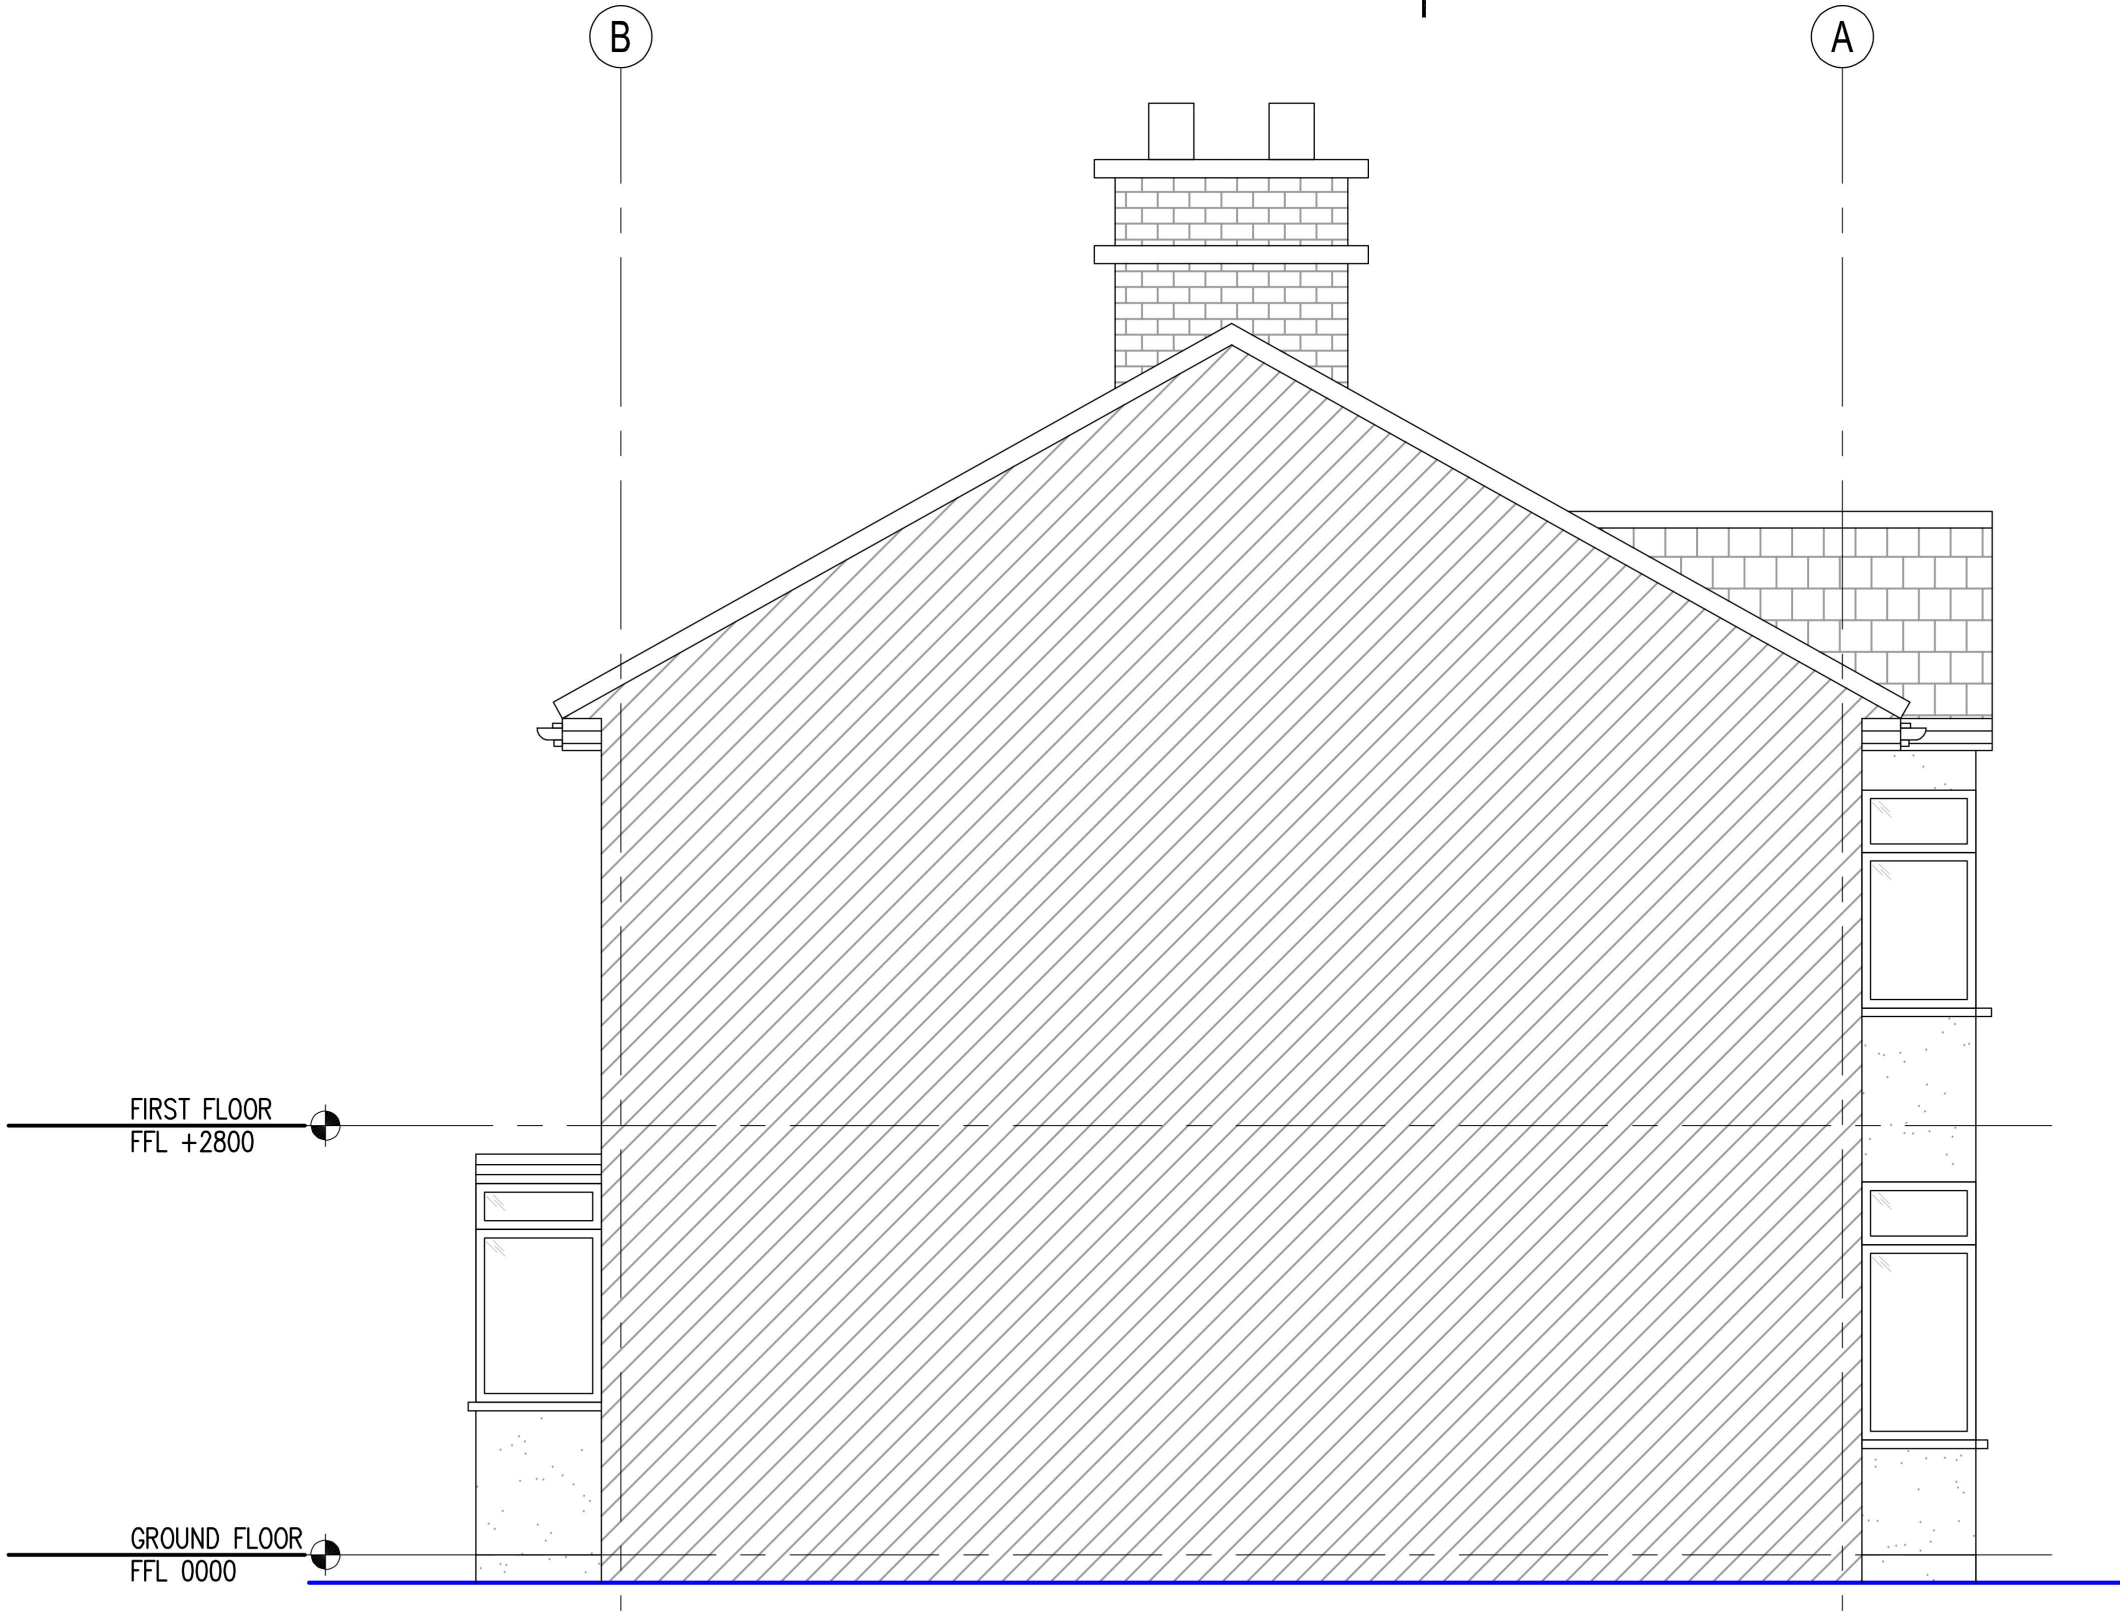

PROPOSED SIDE ELEVATION
SCALE: 1:50

01

LONDON DESIGN OFFICE

client
Mr. Manmeet Singh
40 Collier Row Lane, London
RM5 3BE



SCALE 1:50

PRELIMINARY

notes:
Do not scale from drawings. All discrepancies to be reported to LDO architect immediately. All dimensions to be verified by contractor on site prior to any works.

category

GA

family

EXISTING ELEVATIONS

title

SIDE ELEVATION

rev	date	revision note	author	checked
-	27.12.2023	ISSUED FOR PLANNING	LV	AS

project

40 COLLIER ROW LANE

RESIDENTIAL REFURBISHMENT

project no

03.0076.000

scale

1:50@A3

date

27.12.2023

drawn

LV

checked

AS

number

XA1.403

rev

-

All rights reserved, including but not limited to The Copyright, Designs and Patents Act 1988