


../..../Desktop/Screenshot 2023-11-21 at 19.38.16.png

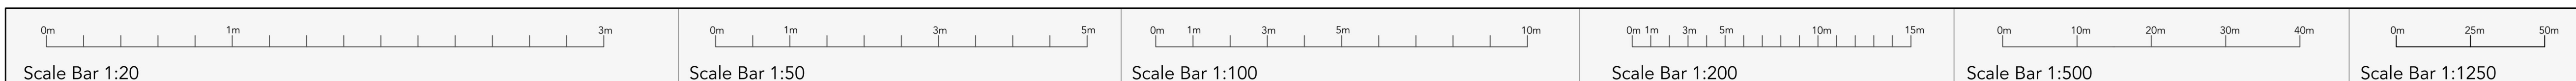

JFD ARCHITECTURE			
Client name			
Private Client			
Site address		Drawing title	
4 Mariam gardens hornchurch RM12 6QA		Proposed floor plans and elevations with block plan	
Project Ref	Drawing number	Revision	Paper size
1367	PL100	C	A1
☐ Existing	☒ Planning	☐ Tender	
☒ Concept	☐ Building Regs	☐ Construction	
© DESIGN RIGHTS + COPYRIGHT OF JAMES FURZER DESIGNS LTD			