

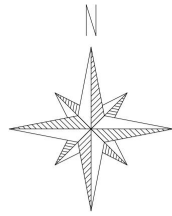


Ordnance Survey®
OS Sitemap® Scale 1:1250

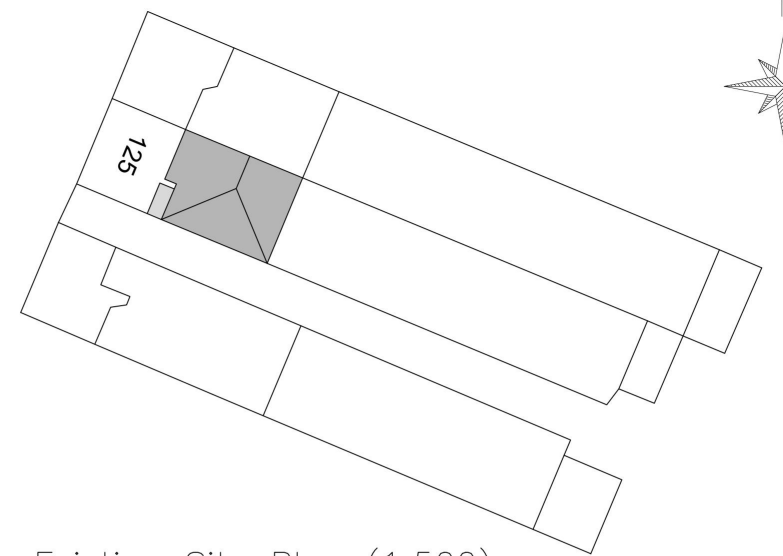


Metres

©Crown Copyright 2010
Reproduction in whole or in part is prohibited
without the prior permission of Ordnance Survey.

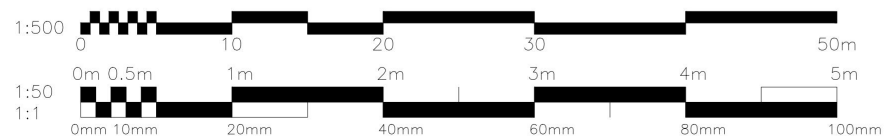

Existing Site Plan (1:500)

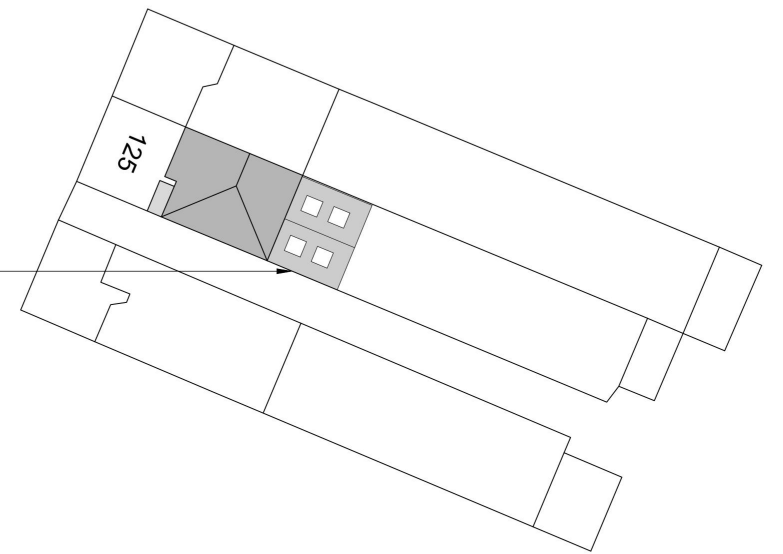

Proposed extension projecting 5.0m
with max height of 4.0m
and eaves height of 2.7m

Proposed Site Plan (1:500)

Rev. No.	Date.	Amendment.
CHAMPION Architectural Services 229 High Street Woking Essex. SS3 0HL Tel: 07958 695876 roylaidlaw@live.co.uk		
Client. V Jackson		
Project. 125 Stanley Avenue Romford Essex RM2 5DB		
Drawing. Prior Approval Larger home extension		
Scale.	As noted @ A3	Date. Jan 24
Drawing No.	24:3101:01	
NOTE: All dimensions to be checked on site before work commences. Do not scale this drawing, work only to specified dimensions. Report all discrepancies to the Draughts Person.		