

A1



TURRO 
ARCHITECTS

85-50 PAUL STREET
LONDON EC2A 4NE
T: 020 7459 4113
E: info@turroarchitects.co.uk
W: www.turroarchitects.co.uk
TW: @ArchitectsTurro

Turo Project Number: 23045

CLIENT NAME

 **Jerramfalkus**

14 Anning Street, London EC2A 3LQ
T: 020 7729 2424
E: info@jerramfalkus.co.uk
W: www.jerramfalkus.co.uk

PROJECT NAME
NEW CITY COLLEGE HAVERING SIXTH FORM

DRAWING TITLE
EXISTING ROOF PLAN - BL1

SUITABILITY CODE


SUITABLE FOR REVIEW AND COMMENT

The contractor is responsible to ensure that no products are to be utilised that do not comply with relevant British and/or European Standards and/or Codes of Practice, COSH Regulations, Construction Regulations, or which are known or suspected at the time of product selection and/or construction to be deleterious to health and safety or to the durability of the work or not in accordance with good building practices.

The contractor is responsible for checking dimensions, tolerances, levels and references. This drawing/model is to be read in conjunction with all relevant Other Project Team Members' or specialists drawings/models/any Federated Model. Any discrepancy is to be notified to Turo Architects Ltd and is to be rectified before proceeding with the works on site or shop drawings. Where an item is covered by drawings to different scales, the larger scale drawing is to be worked to.

Any rights (including copyright) in this drawing/model and any proprietary work contained therein belong to Turo Architects Ltd and may only be used in accordance with the licence granted to the Employer and with attribution to Turo Architects Ltd.

The drawing to be read in conjunction with: Document Suitability Codes page or at www.turoarchitects.co.uk/discclaimer/

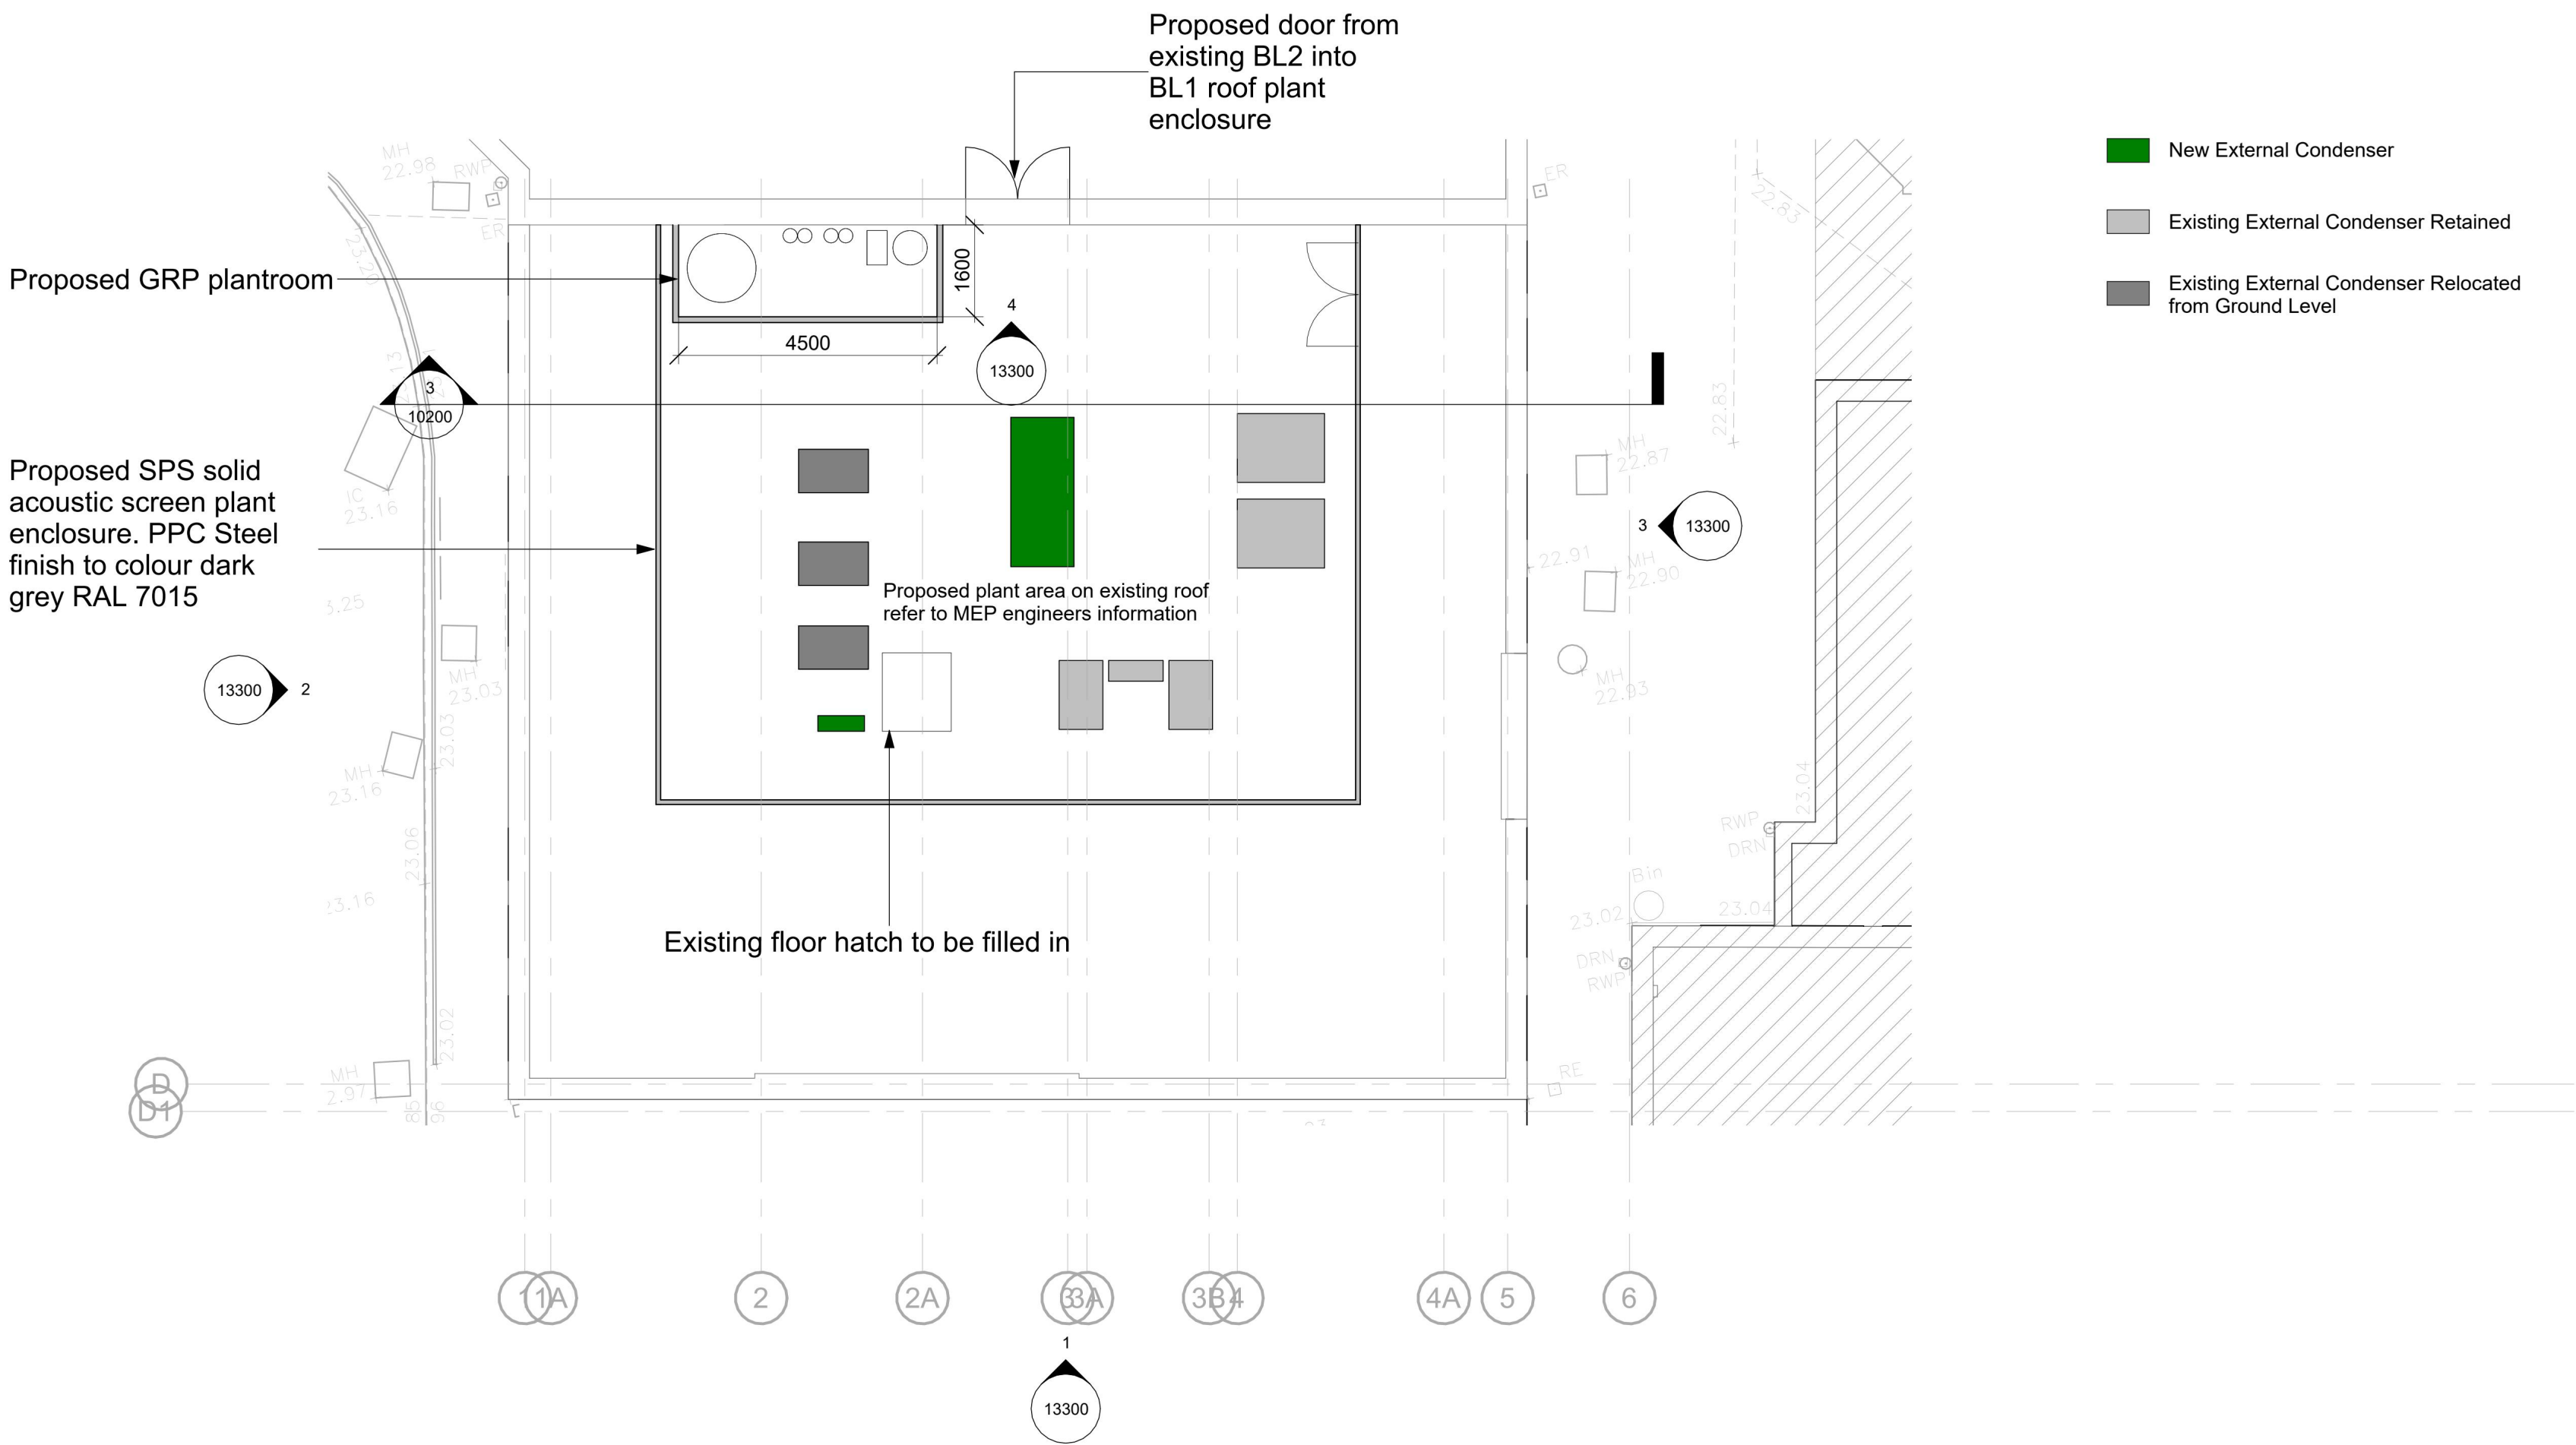

1 Proposed Roof Plan
1 : 100

P03	Planning	C	AS	01/02/24
P02	Planning	Y		
P01	Planning	C	AS	31/01/24
		Y		
Rev No	Description	D	C	Date

TURO
ARCHITECTS

86-80 PAUL STREET
LONDON EC2A 4NE
t: 020 7459 4113
e: mail@turoarchitects.co.uk
w: www.turoarchitects.co.uk
tw: [@ArchitectsTuro](https://twitter.com/ArchitectsTuro)

Turo Project Number: 23043

CLIENT NAME

**Jerramfalkus**

14 Arning Street, London EC2A 3LQ
T: 020 7729 2424
E: info@jerramfalkus.co.uk
W: www.jerramfalkus.co.uk


PROJECT ADDRESS
**WINGLETYE LN
HORNCURCH
RM11 3TB**

PROJECT NAME
NEW CITY COLLEGE HAVERING SIXTH FORM


DRAWING TITLE
PROPOSED ROOF PLAN ON EXISTING BL1

SUITABILITY CODE
SUITABLE FOR REVIEW AND COMMENT


SCALE			DRAWN	CHECKED	APPROVED	DATE		
As indicated			CY	OG	AS	01-02-24		
PROJ NO	AUTHOR	VOLUME	LEVEL	DOCTYP	ROLE	DRW NO	REV STAT	REV NO
23043	TUR	1	RF	DR	AR	13100	S3	P03

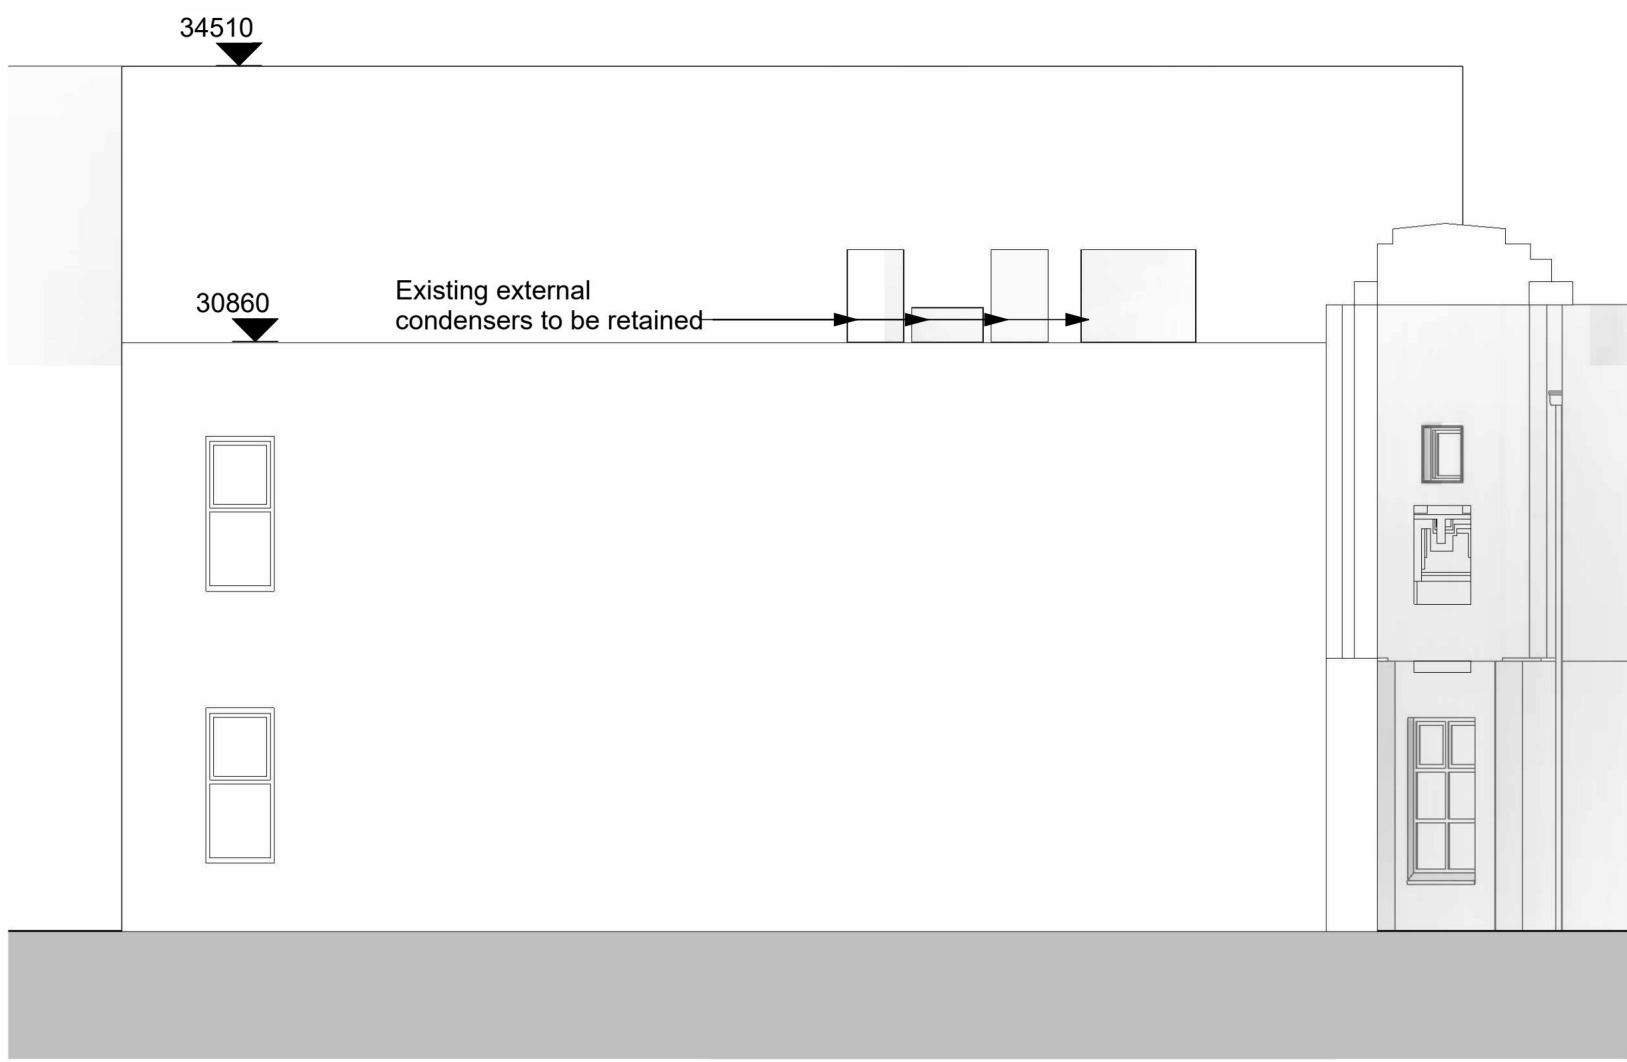


1 Existing South Elevation
1 : 100

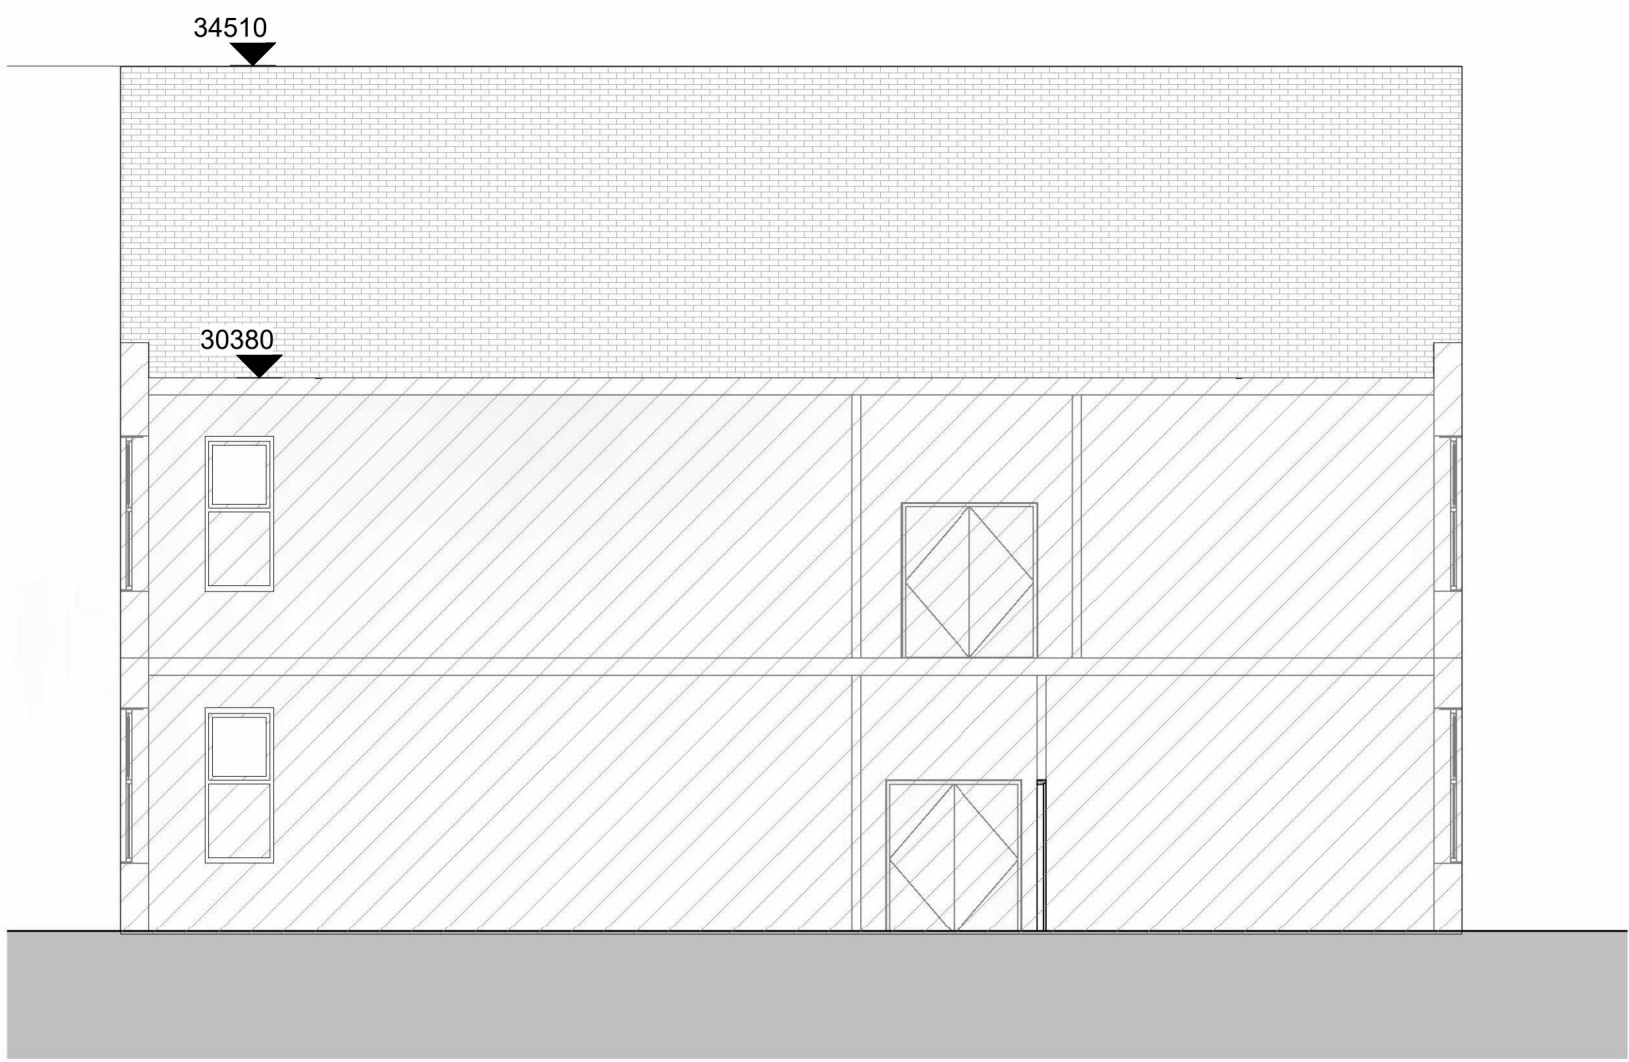

4 Existing South Elevation 2
1 : 100

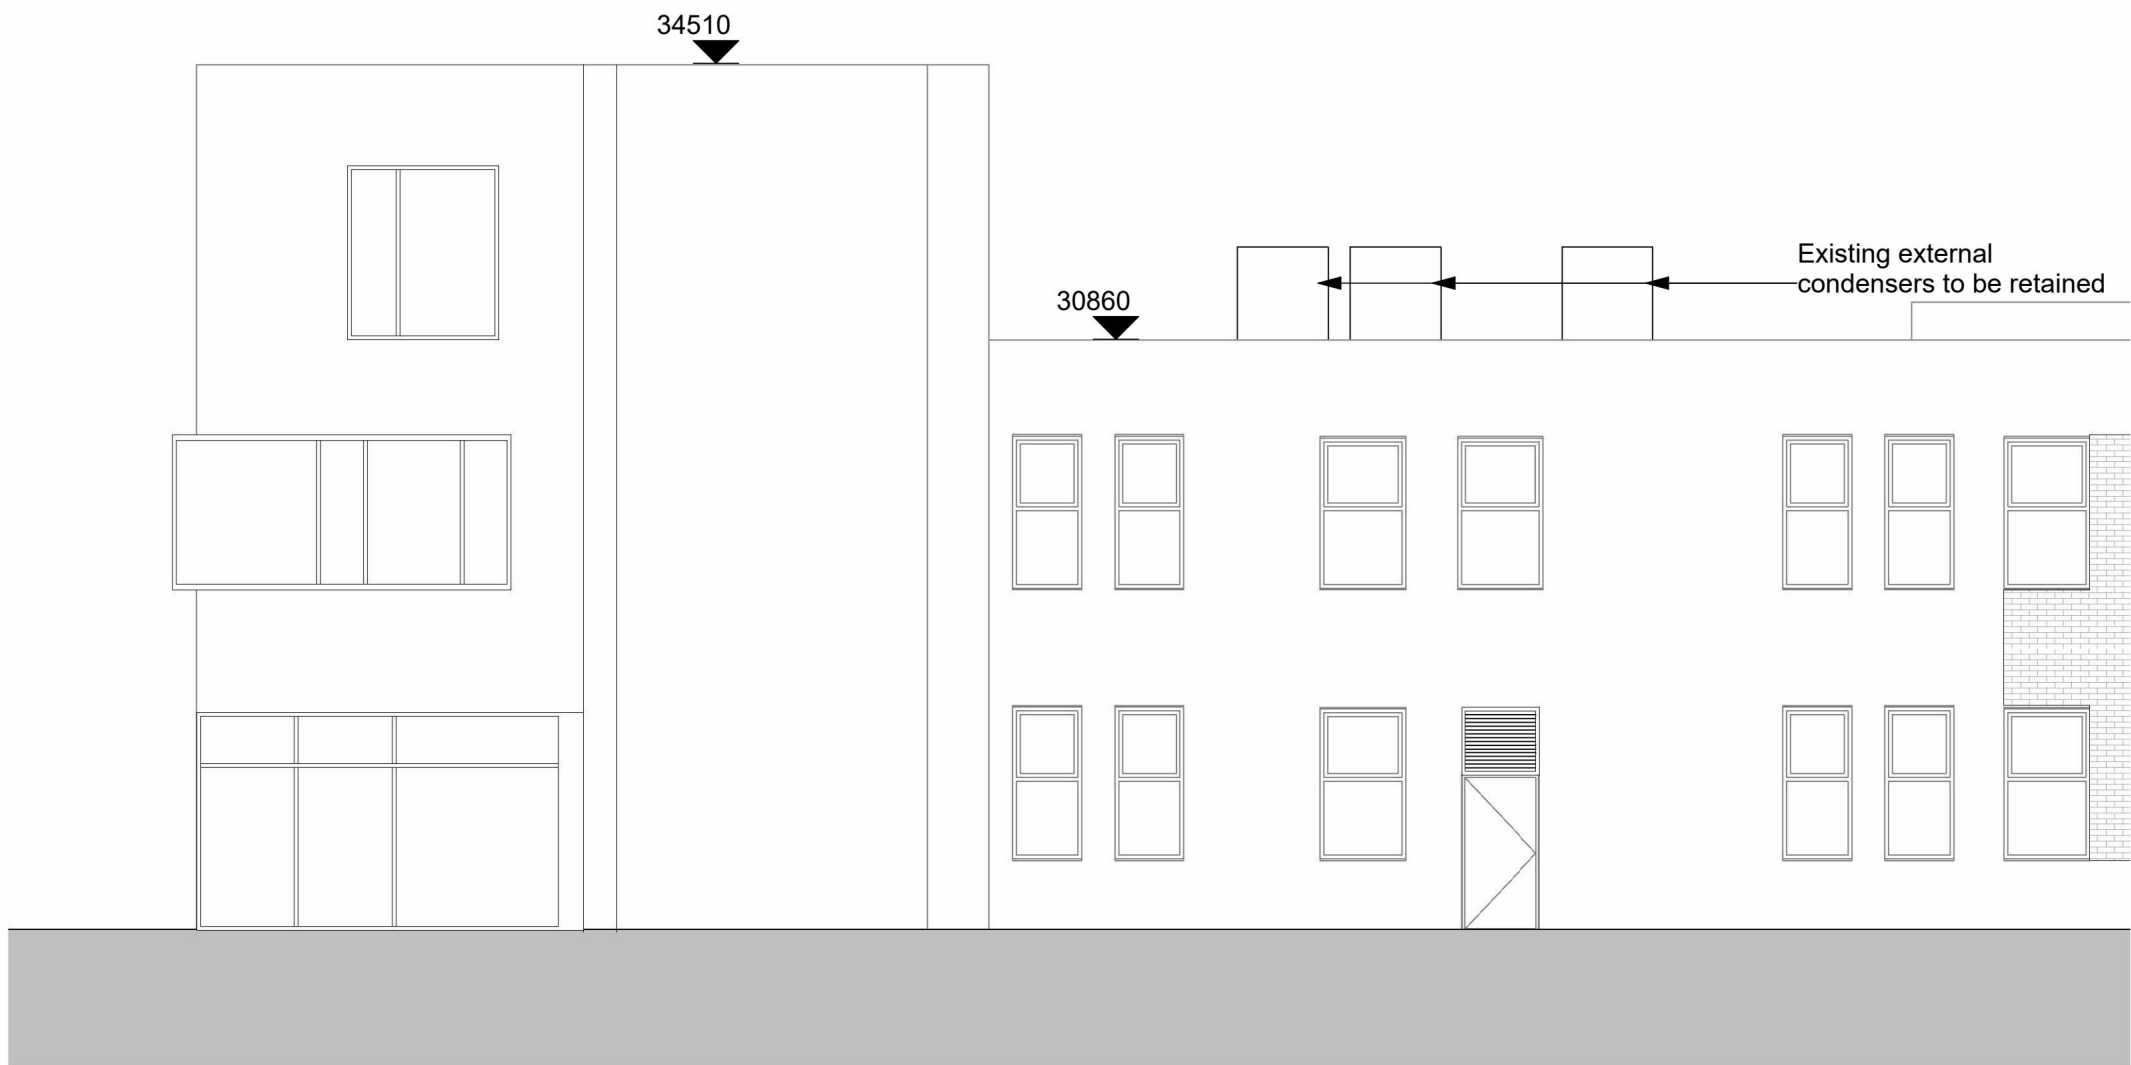

2 Existing West Elevation
1 : 100

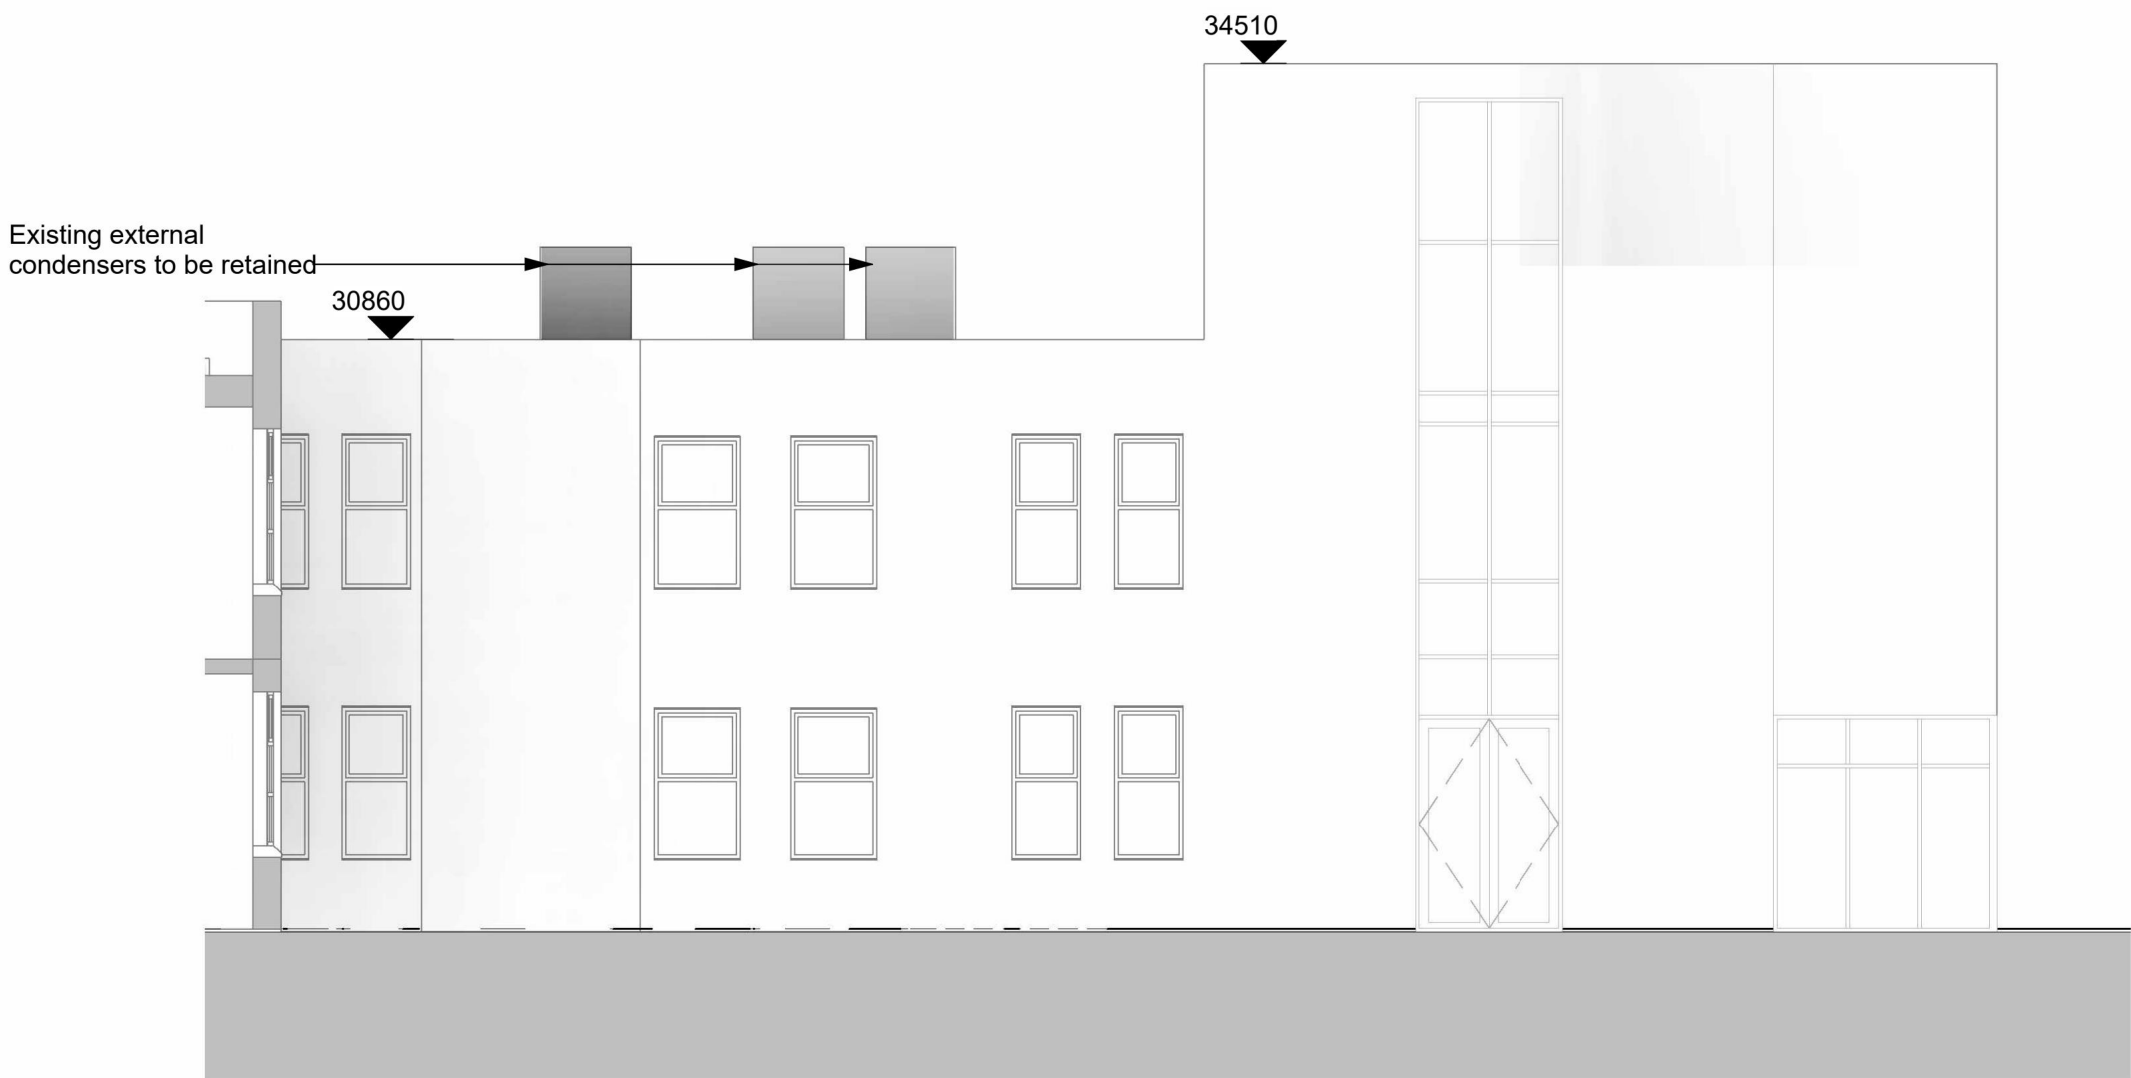

3 Existing East Elevation
1 : 100

The contractor is responsible to ensure that no products are to be utilised that do not comply with relevant British and/or European Standards and/or Codes of Practice, COSHH Regulations, Construction Regulations, or which are known or suspected at the time of product selection and/or construction to be deleterious to health and safety or to the durability of the work or not in accordance with good building practices.
The contractor is responsible for checking dimensions, tolerances, levels and references. This drawing/model is to be read in conjunction with all relevant Other Project Team Members' or specialists drawings/models/any Federated Model. Any discrepancy is to be notified to Turo Architects Ltd and is to be rectified before proceeding with the works on site or shop drawings. Where an item is covered by drawings to different scales, the larger scale drawing is to be worked to.
Any rights (including copyright) in this drawing/model and any proprietary work contained therein belong to Turo Architects Ltd and may only be used in accordance with the licence granted to the Employer and with attribution to Turo Architects Ltd.
The drawing to be read in conjunction with: Document Suitability Codes page or at www.turoarchitects.co.uk/discclaimer/

0 1 5 10 m
1:100

P02	Planning	C	AS	01/02/24
Y		Y		
P01	Planning	C	AS	31/01/24
Y		Y		
Rev No	Description	D	C	Date

TURO ARCHITECTS
86-80 PAUL STREET
LONDON EC2A 4NE
t. 020 7459 4113
e. mail@turoarchitects.co.uk
w. www.turoarchitects.co.uk
tw. @ArchitectsTuro
Turo Project Number: 23043


CLIENT NAME
Jerramfalkus
14 Arning Street, London EC2A 3LQ
T: 020 7729 2424
E: info@jerramfalkus.co.uk
W: www.jerramfalkus.co.uk

PROJECT ADDRESS
**WINGLETYE LN
HORNCURCH
RM11 3TB**
PROJECT NAME
NEW CITY COLLEGE HAVERING SIXTH FORM


DRAWING TITLE
**EXISTING ELEVATIONS (ROOF PLANT AREA ON
EXISTING BL1)**

SUITABILITY CODE
SUITABLE FOR REVIEW AND COMMENT


SCALE			DRAWN	CHECKED	APPROVED	DATE		
1:100			CY	OG	AS	01-02-24		
PROJ NO	AUTHOR	VOLUME	LEVEL	DOCTYP	ROLE	DRW NO	REV STAT	REV NO
23043	TUR	1	XX	DR	AR	13301	S3	P02

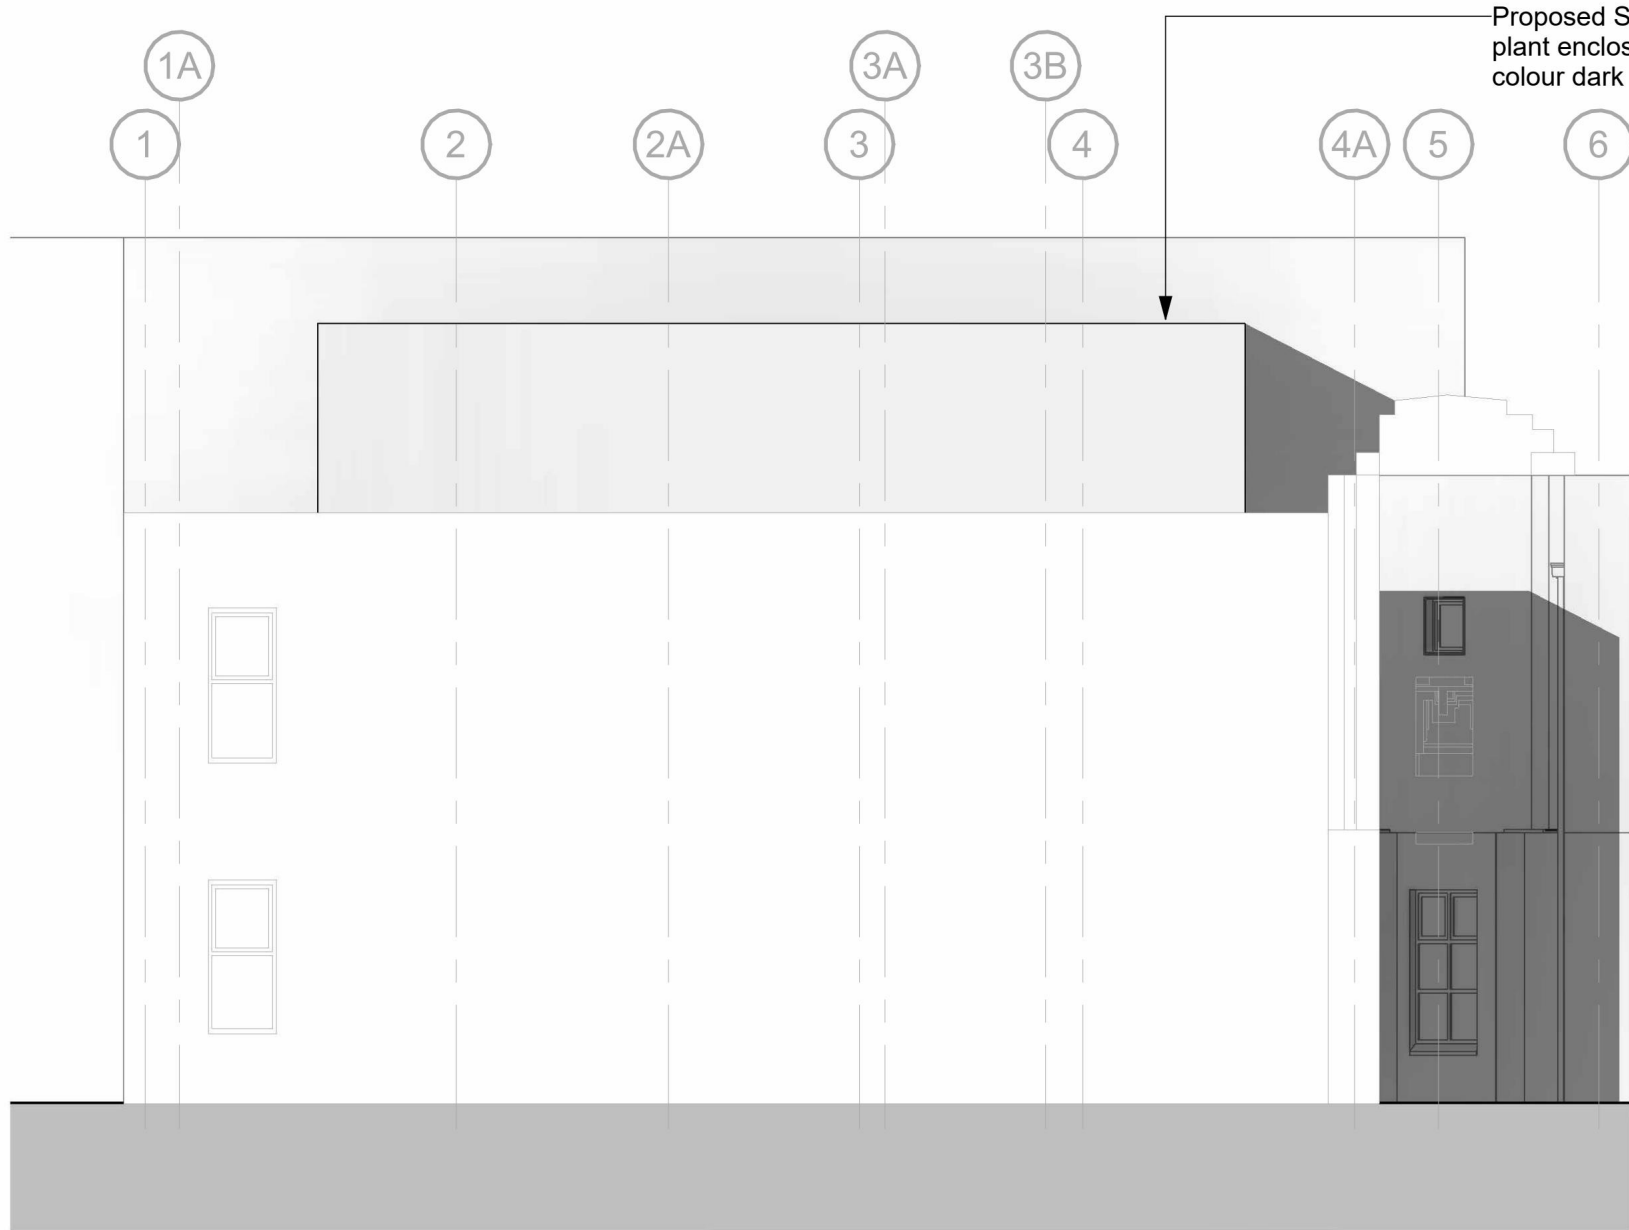


1 | Proposed South Elevation
1 : 100

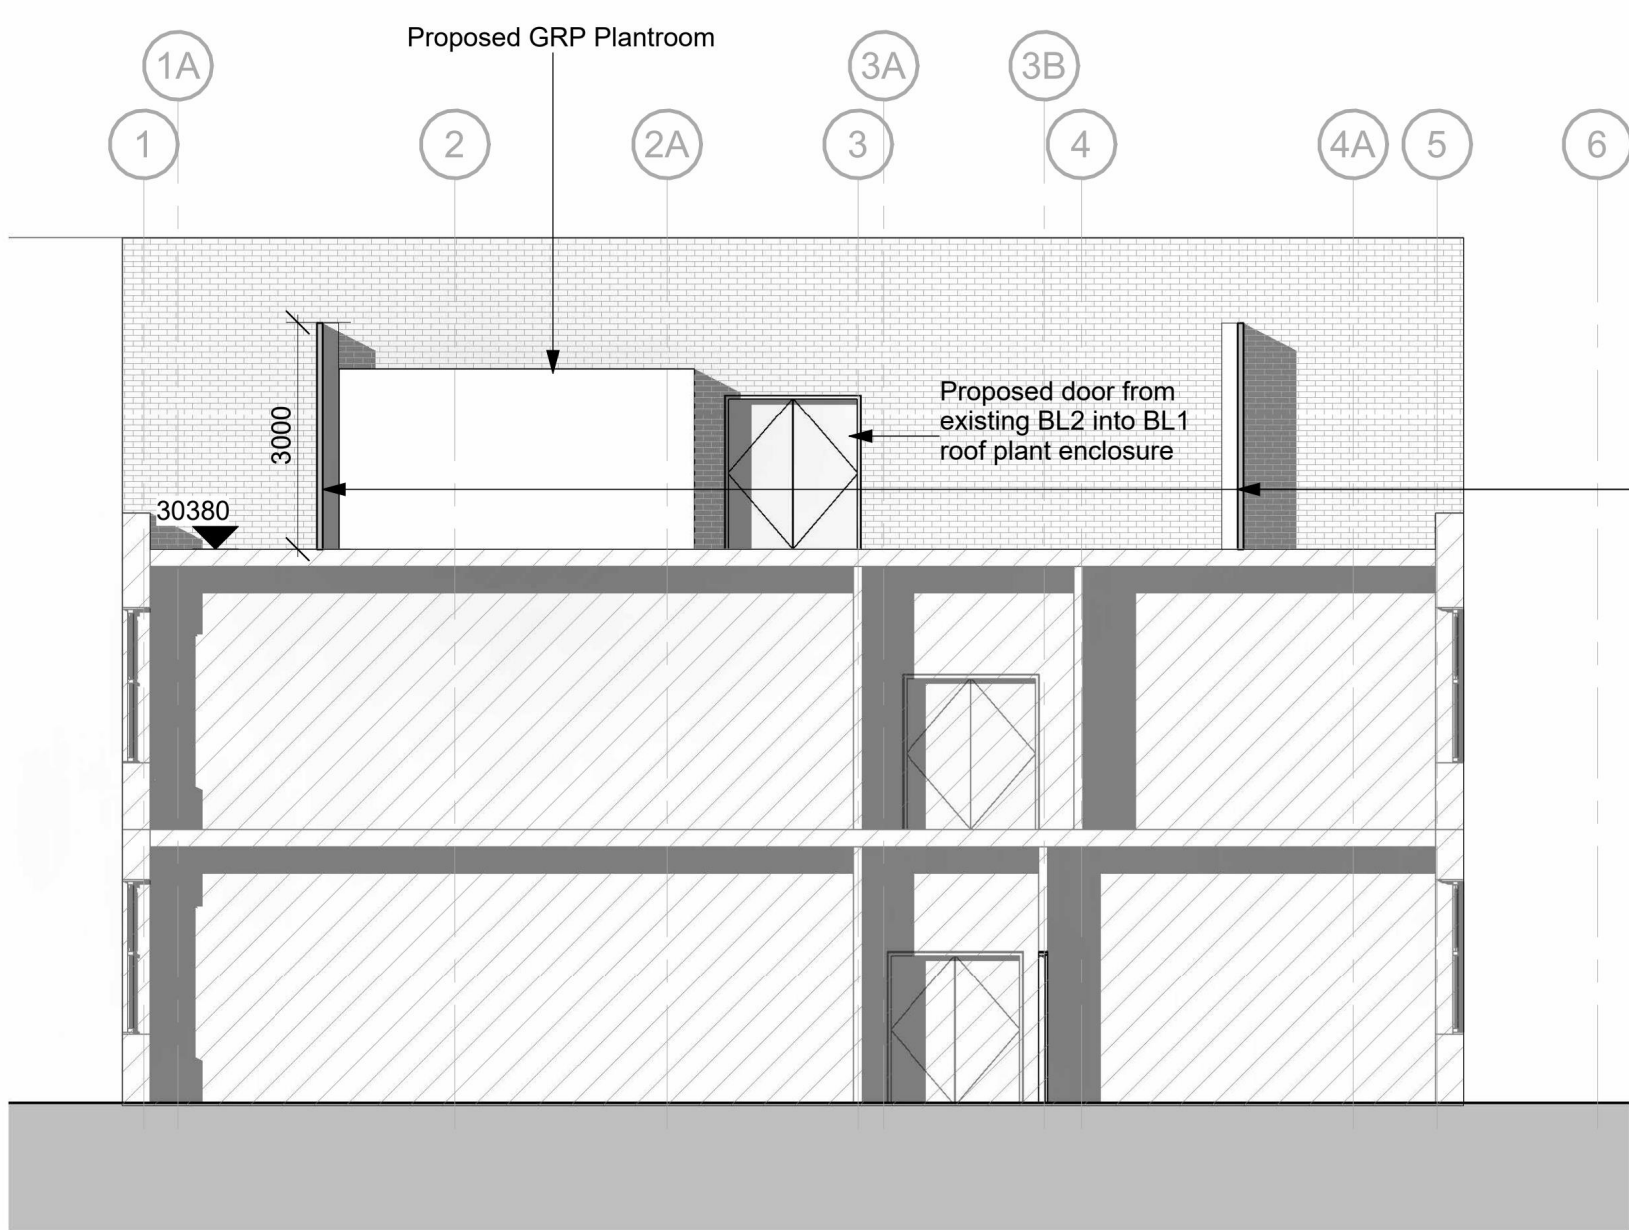

4 | Proposed South Elevation 2
1 : 100

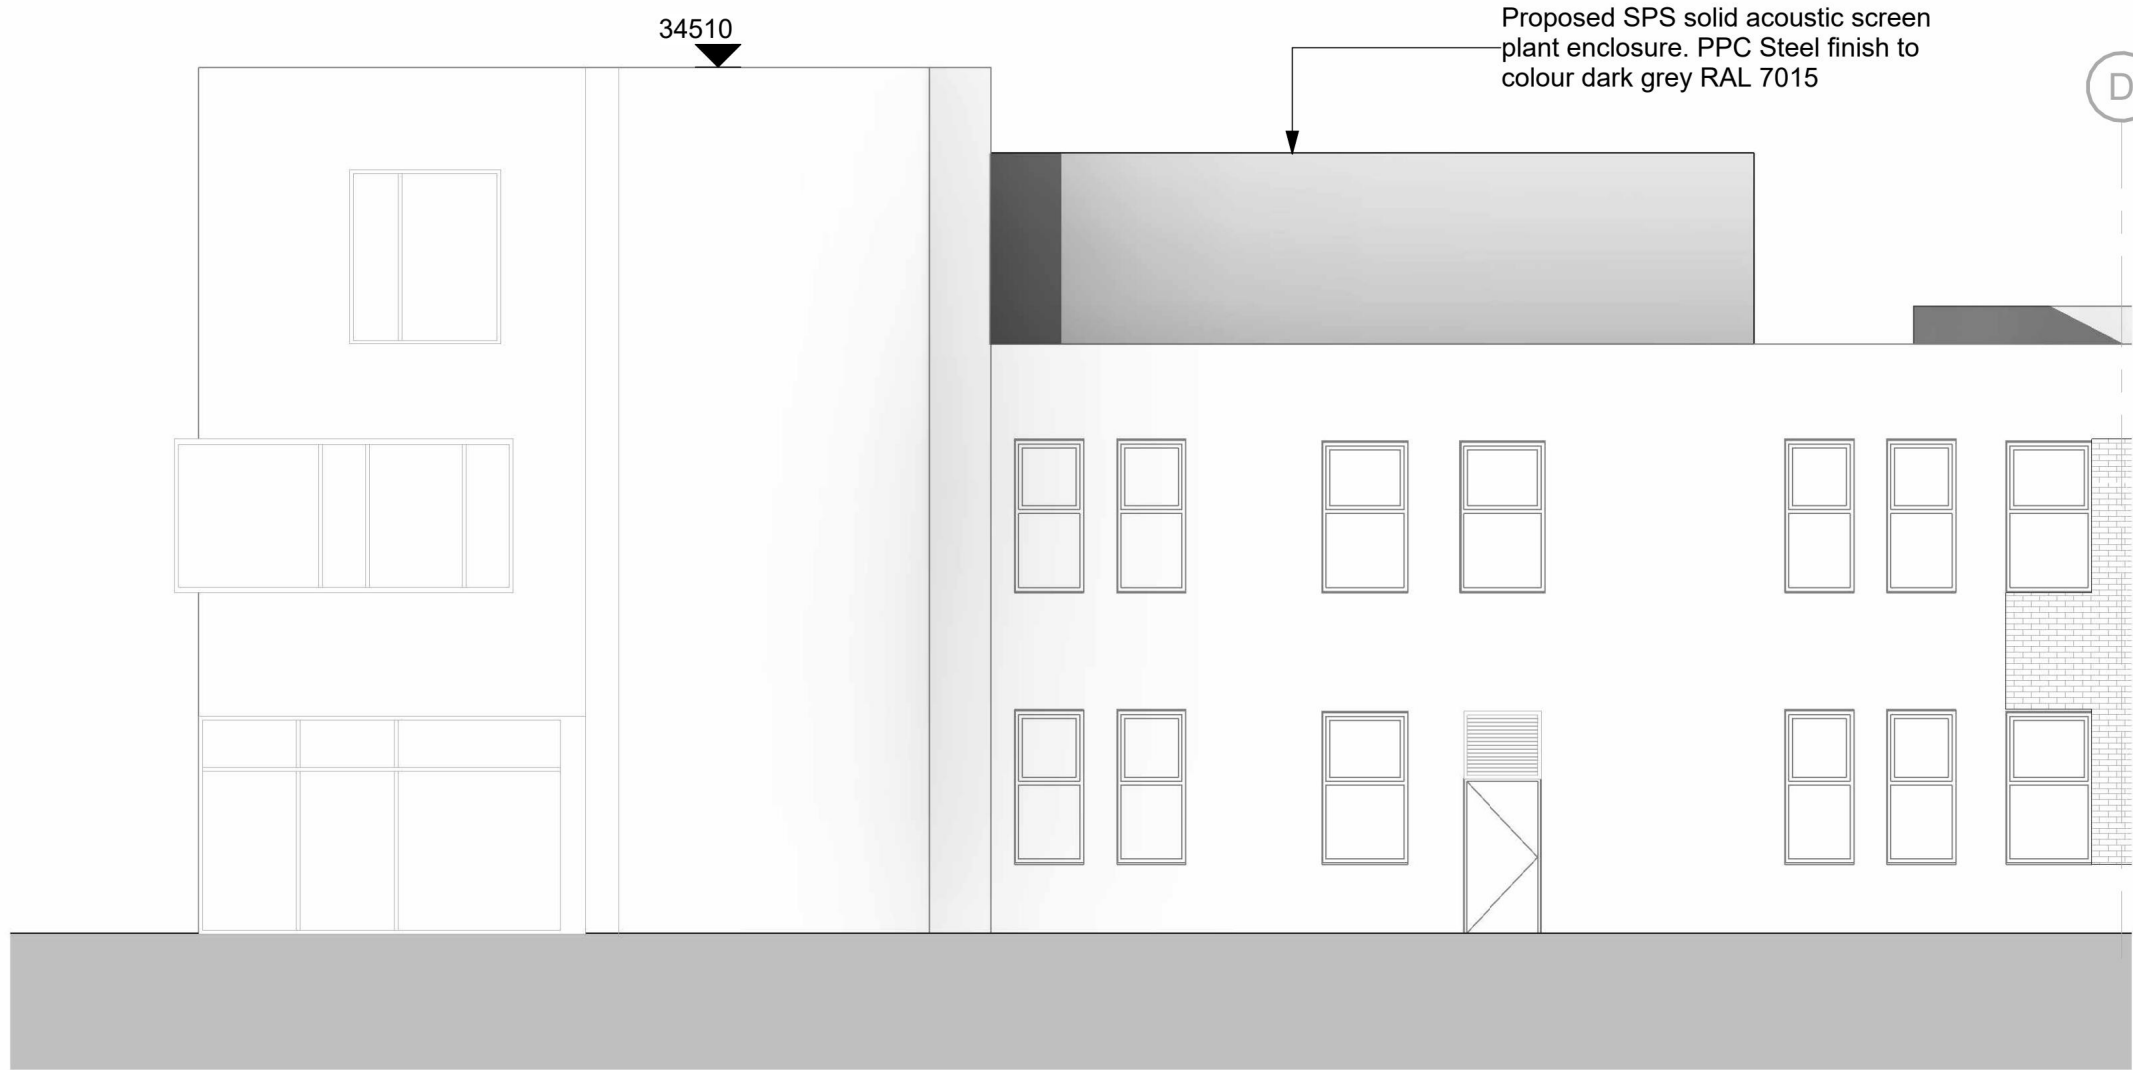

2 | Proposed West Elevation
1 : 100

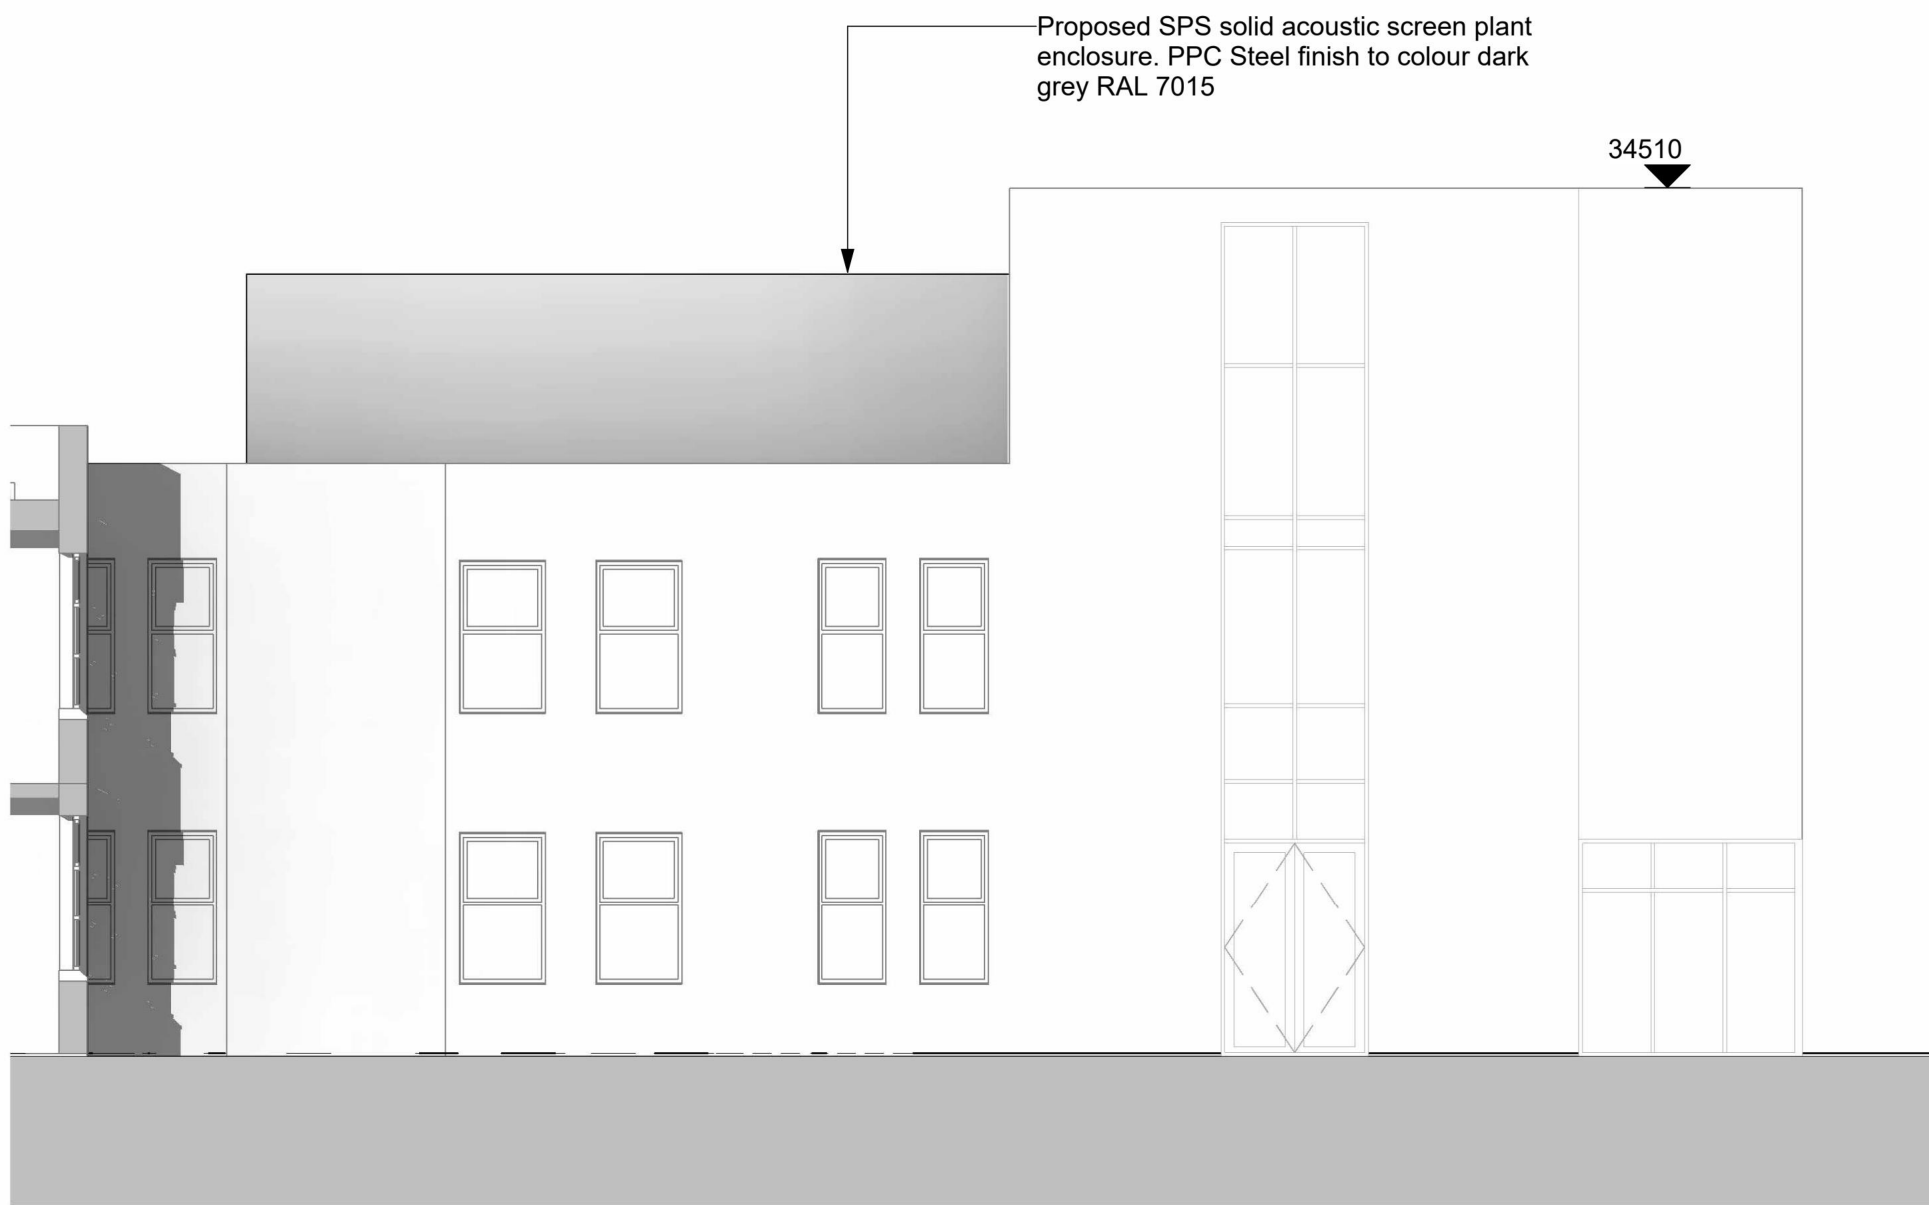

3 | Proposed East Elevation
1 : 100

The contractor is responsible to ensure that no products are to be utilised that do not comply with relevant British and/or European Standards and/or Codes of Practice, COSH Regulations, Construction Regulations, or which are known or suspected at the time of product selection and/or construction to be deleterious to health and safety or to the durability of the work or not in accordance with good building practices. The contractor is responsible for checking dimensions, tolerances, levels and references. This drawing/model is to be read in conjunction with all relevant Other Project Team Members' or specialists drawings/models/any Federated Model. Any discrepancy is to be notified to Turo Architects Ltd and is to be rectified before proceeding with the works on site or shop drawings. Where an item is covered by drawings to different scales, the larger scale drawing is to be worked to. Any rights (including copyright) in this drawing/model and any proprietary work contained therein belong to Turo Architects Ltd and may only be used in accordance with the licence granted to the Employer and with attribution to Turo Architects Ltd. The drawing to be read in conjunction with: Document Suitability Codes page or at www.turoarchitects.co.uk/discclaimer/

0 1 5 10 m

1:100

P03	Planning	C	AS	01/02/24
P02	Planning	C	AS	31/01/24
P01	Planning	C	AS	30/01/24
Rev No	Description	D	C	Date

TURO ARCHITECTS
86-80 PAUL STREET
LONDON EC2A 4NE
t: 020 7459 4113
e: mail@turoarchitects.co.uk
w: www.turoarchitects.co.uk
tw: [@ArchitectsTuro](https://twitter.com/ArchitectsTuro)
Turo Project Number: 23043

CLIENT NAME
Jerramfalkus
14 Arning Street, London EC2A 3LQ
T: 020 7729 2424
E: info@jerramfalkus.co.uk
W: www.jerramfalkus.co.uk


PROJECT ADDRESS
**WINGLETYE LN
HORNCURCH
RM11 3TB**
PROJECT NAME
NEW CITY COLLEGE HAVERING SIXTH FORM

DRAWING TITLE
**PROPOSED ELEVATIONS (ROOF PLANT AREA ON
EXISTING BL1)**

SUITABILITY CODE
SUITABLE FOR REVIEW AND COMMENT

SCALE	DRAWN	CHECKED	APPROVED	DATE
1:100	CY	OG	AS	01-02-24


PROJ NO	AUTHOR	VOLUME	LEVEL	DOCTYP	ROLE	DRW NO	REV STAT	REV NO
23043	TUR	1	XX	DR	AR	13300	S3	P03

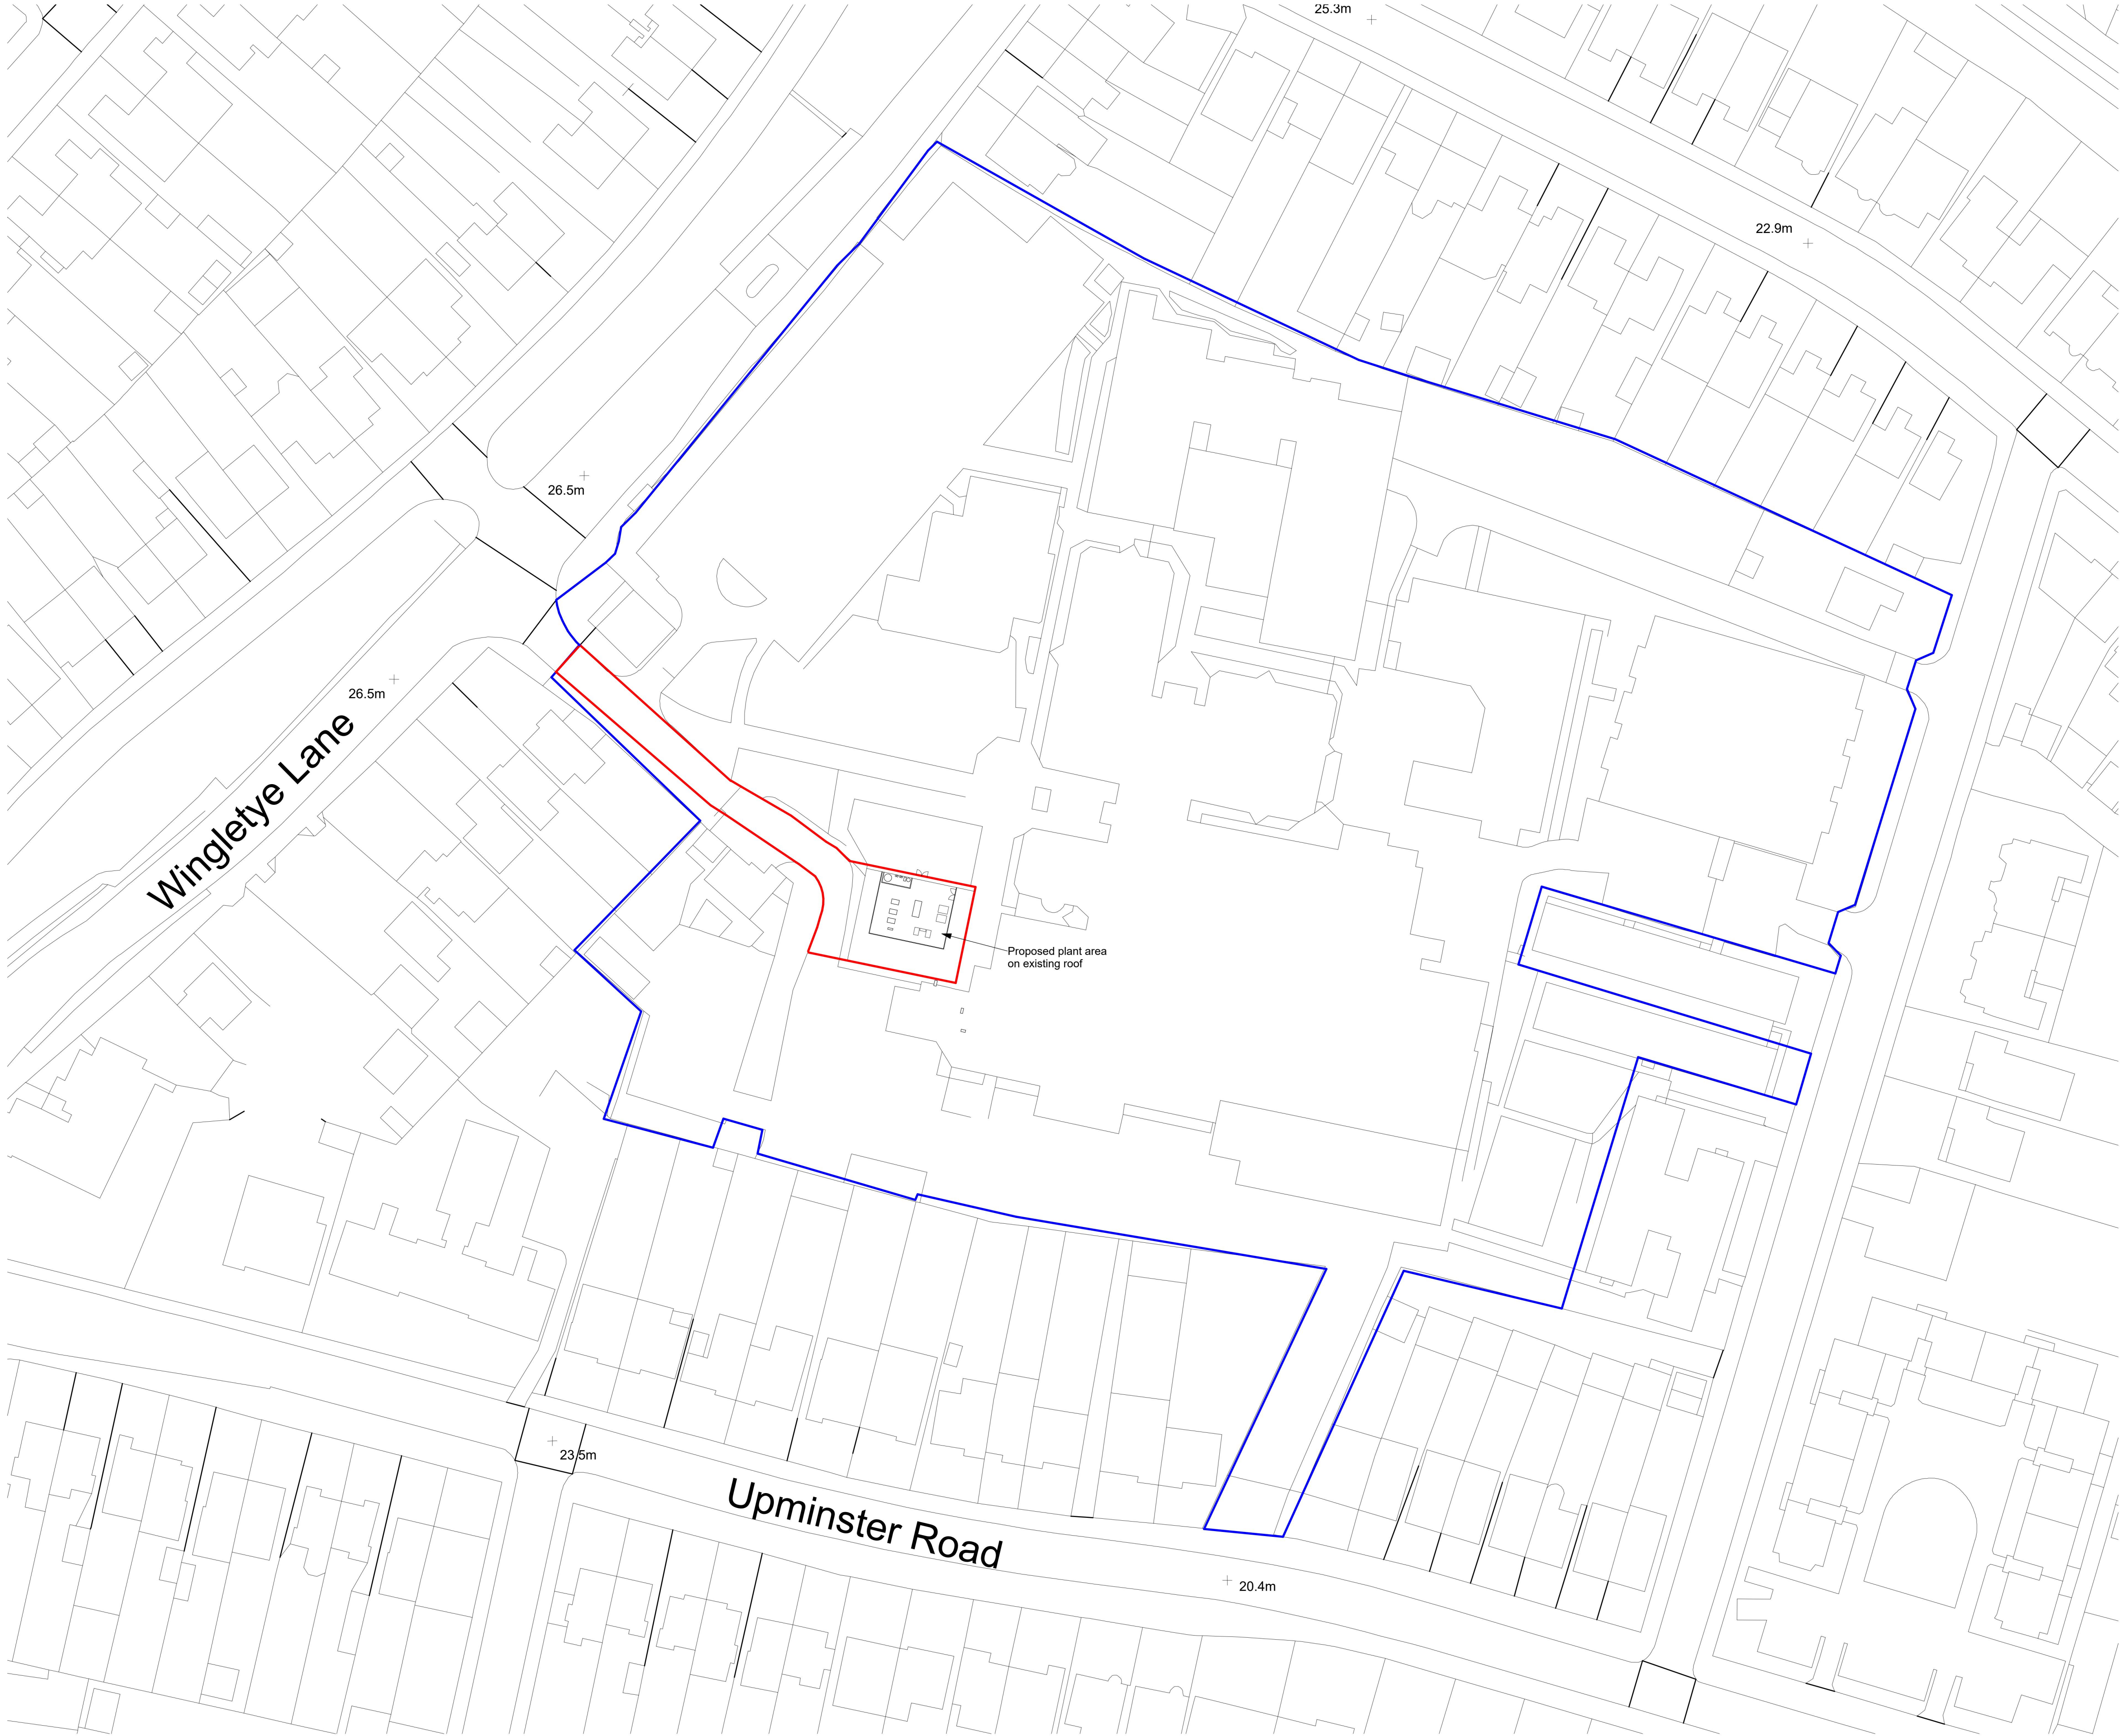

The contractor is responsible to ensure that no products are to be utilised that do not comply with relevant British and/or European Standards and/or Codes of Practice, COSHH Regulations, Construction Regulations, or which are known or suspected at the time of product selection and/or construction to be deleterious to health and safety or to the durability of the work or not in accordance with good building practices. The contractor is responsible for checking dimensions, tolerances, levels and references. This drawing/model is to be read in conjunction with all relevant Other Project Team Members' or specialists drawings/models/any Federated Model. Any discrepancy is to be notified to Turo Architects Ltd and is to be rectified before proceeding with the works on site or shop drawings. Where an item is covered by drawings to different scales, the larger scale drawing is to be worked to. Any rights (including copyright) in this drawing/model and any proprietary work contained therein belong to Turo Architects Ltd and may only be used in accordance with the licence granted to the Employer and with attribution to Turo Architects Ltd. The drawing to be read in conjunction with: Document Suitability Codes page or at www.turoarchitects.co.uk/discclaimer/



1:500

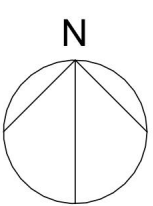

Property Boundary

Site Boundary

1	Initial Issue	CY	AS	16/02/24
Rev No	Description	D	C	Date

TURO
ARCHITECTS

86-80 PAUL STREET
LONDON EC2A 4NE
t: 020 7459 4113
e: mail@turoarchitects.co.uk
w: www.turoarchitects.co.uk
tw: [@ArchitectsTuro](https://twitter.com/ArchitectsTuro)

Turo Project Number: 23043

CLIENT NAME

**Jerramfalkus**

14 Arning Street, London EC2A 3LQ
T: 020 7729 2424
E: info@jerramfalkus.co.uk
W: www.jerramfalkus.co.uk

PROJECT ADDRESS
WINGLETYE LN
HORNCURCH
RM11 3TB
PROJECT NAME
NEW CITY COLLEGE HAVERING SIXTH FORM

DRAWING TITLE
PROPOSED BLOCK PLAN

SUITABILITY CODE
SUITABLE FOR REVIEW AND COMMENT

SCALE	DRAWN	CHECKED	APPROVED	DATE
As indicated	CY	OG	AS	07/02/24

PROJ NO	AUTHOR	VOLUME	LEVEL	DOCTYP	ROLE	DRW NO	REV STAT	REV NO
23043	TUR	1	XX	DR	AR	01001	P	1