



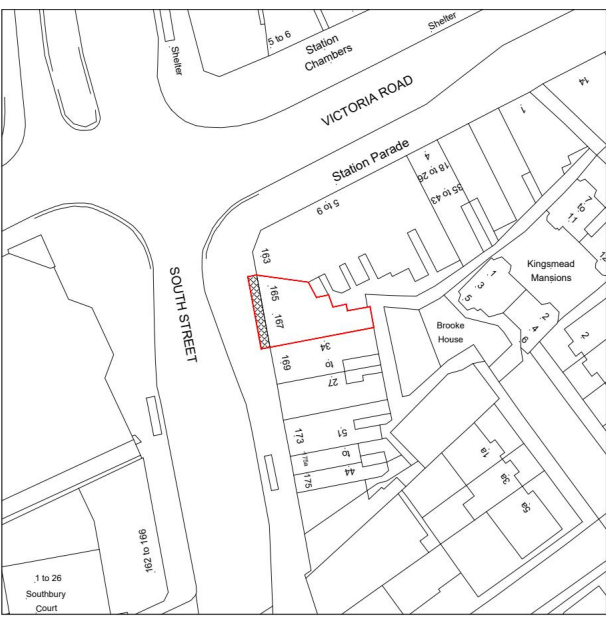

LOCATION PLAN (1:1250)

- NOTES:
- 1. This drawing is the copyright of CM2 Architectural Design Ltd and must not be reproduced in whole or part or used for the execution of work without their permission.
 - 2. All dimensions in millimetres.
 - 3. Do not scale off this drawing.
 - 4. The main contractor is to check all dimensions on site and any discrepancies notified to the surveyor.

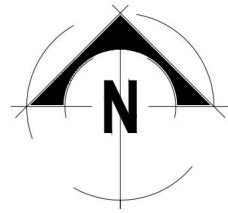

REVISIONS		
No.	Date	Description



6 Lister Tye
Chelmsford
Essex
CM2 9LS
T: 07889 147980
WWW.cm2design.co.uk

SURVEY . DESIGN . PLANNING . BUILDING REGULATIONS

PROPERTY
165 -167 South Street
Romford
RM1 1PS


CLIENT
Mr F Paca

DATE July 2023	SCALE As Shown	PAPER SIZE A1
DRAWN BY GT	CHECKED BY GT	

DRAWING TITLE
Proposed Block & Location Plan

PLANNING


JOB No. CM/23/003	DRAWING No. 001	REV. -
----------------------	--------------------	-----------

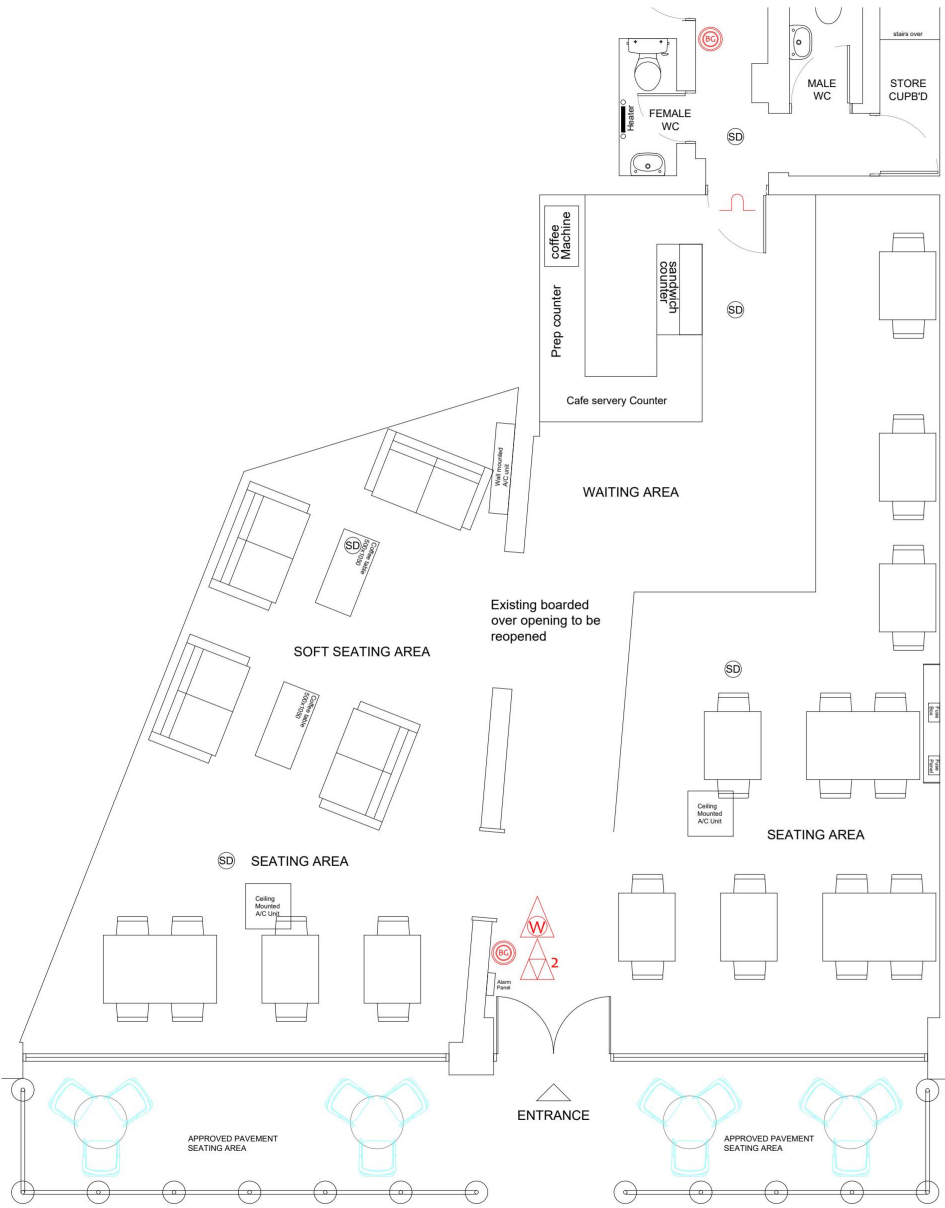

EXISTING PLAN (PART)
SCALE (1:100)



EXISTING PAVEMENT SEATING
SCALE (N.T.S)

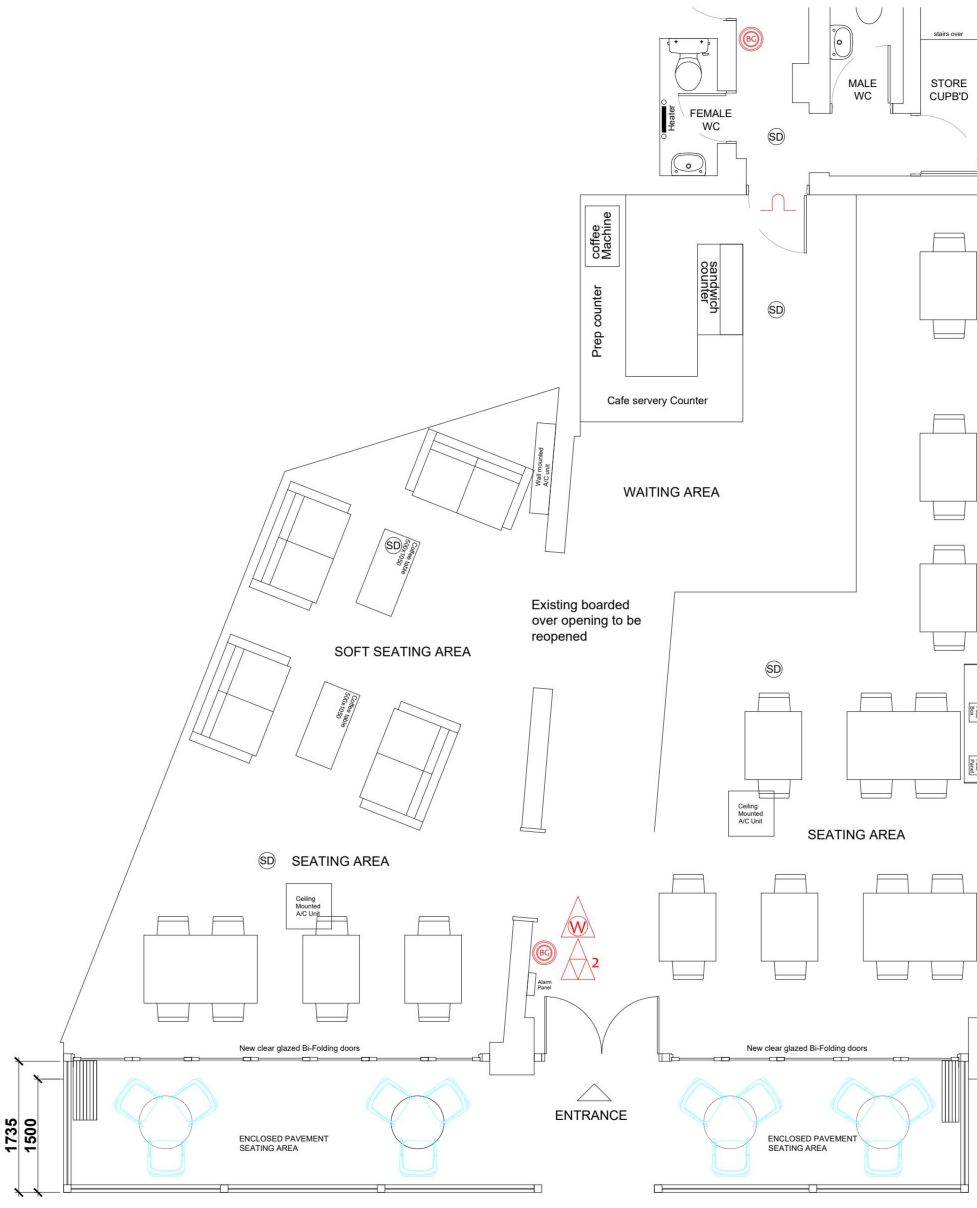

PROPOSED PLAN (PART)
SCALE (1:100)



PROPOSED CANOPY EXAMPLES
SCALE (N.T.S)

NOTES:

1. This drawing is the copyright of CM2 Architectural Design Ltd and must not be reproduced in whole or part or used for the execution of work without their permission.
2. All dimensions in millimetres.
3. Do not scale off this drawing.
4. The main contractor is to check all dimensions on site and any discrepancies notified to the surveyor.



REVISIONS

No.	Date	Description



6 Lister Tye
Chelmsford
Essex
CM2 9LS
T: 07889 147980
WWW.cm2design.co.uk

SURVEY . DESIGN . PLANNING . BUILDING REGULATIONS

PROPERTY
165-167 South Street
Romford
RM1 1PS


CLIENT
Mr F Paca

DATE	SCALE	PAPER SIZE
July 2023	As Shown	A2
DRAWN BY	CHECKED BY	
GT	GT	



DRAWING TITLE
Existing, Proposed Plans & Elevations
(Proposed clear vinyl plastic canopy area)

PLANNING

JOB No.	DRAWING No.	REV.
CM/23/003	002	-

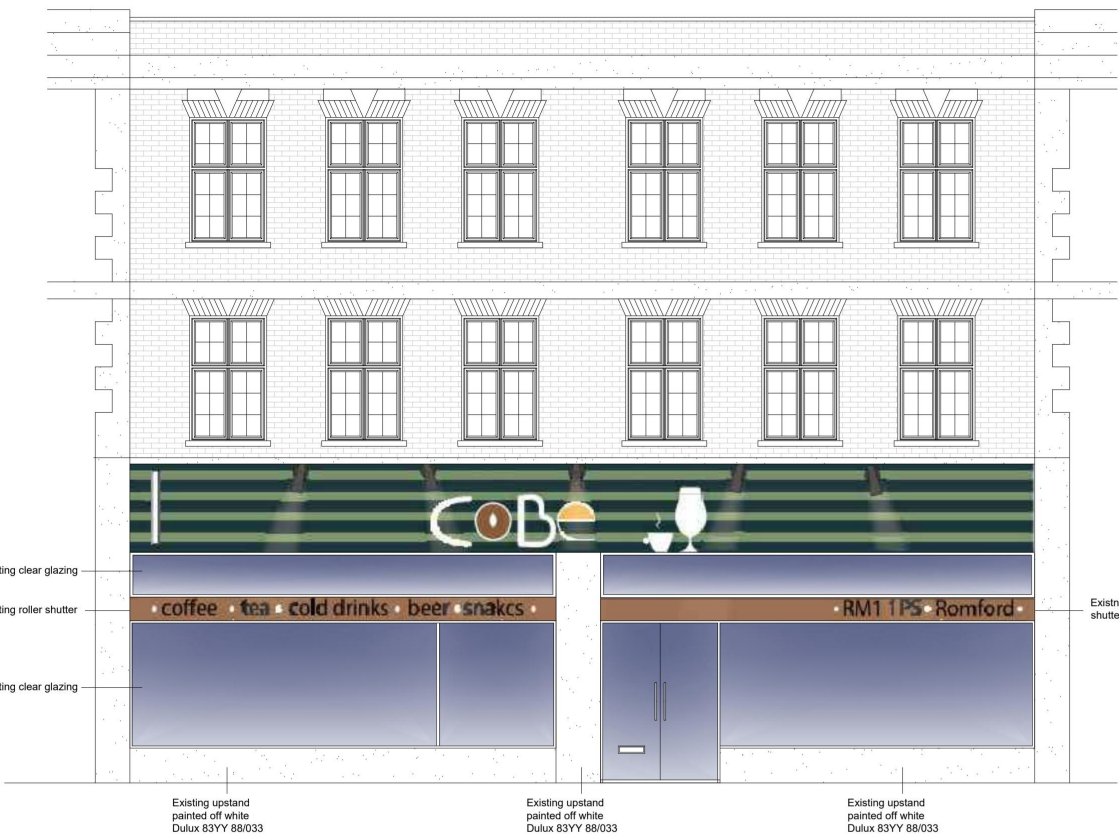

EXISTING FRONT ELEVATION
SCALE (1:100)

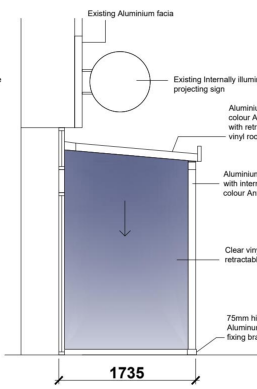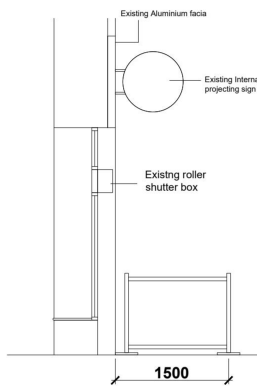

PROPOSED FRONT ELEVATION
SCALE (1:100)

