


175, Highfield Road, Romford, Havering, RM5 3AG



Site Plan (also called a Block Plan) shows area bounded by: 550519.47, 191881.41, 550555.47, 191917.41 (at a scale of 1:200), OSGridRef: TQ50539189. The representation of a road, track or path is no evidence of a right of way. The representation of features as lines is no evidence of a property boundary.

Produced on 3rd Nov 2023 from the Ordnance Survey National Geographic Database and incorporating surveyed revision available at this date. Reproduction in whole or part is prohibited without the prior permission of Ordnance Survey. © Crown copyright 2023. Supplied by www.buyaplan.co.uk a licensed Ordnance Survey partner (100053143). Unique plan reference: #00858396-A6DD27.


Ordnance Survey and the OS Symbol are registered trademarks of Ordnance Survey, the national mapping agency of Great Britain. Buy A Plan® logo, pdf design and the www.buyaplan.co.uk website are Copyright © Passinc Ltd 2023.

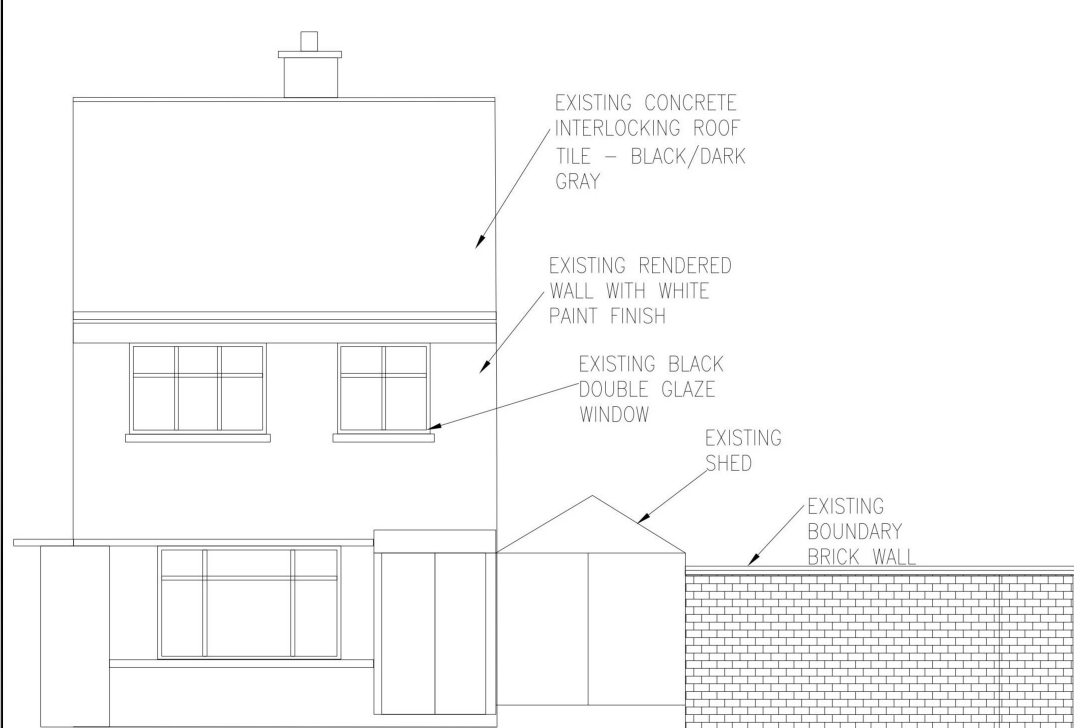


EXISTING FRONT ELEVATION




EXISTING REAR ELEVATION

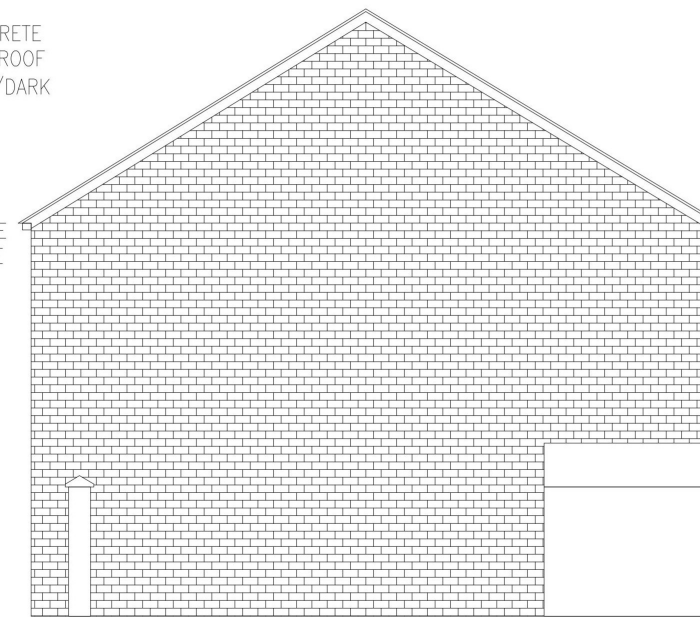

EXISTING SIDE ELEVATION

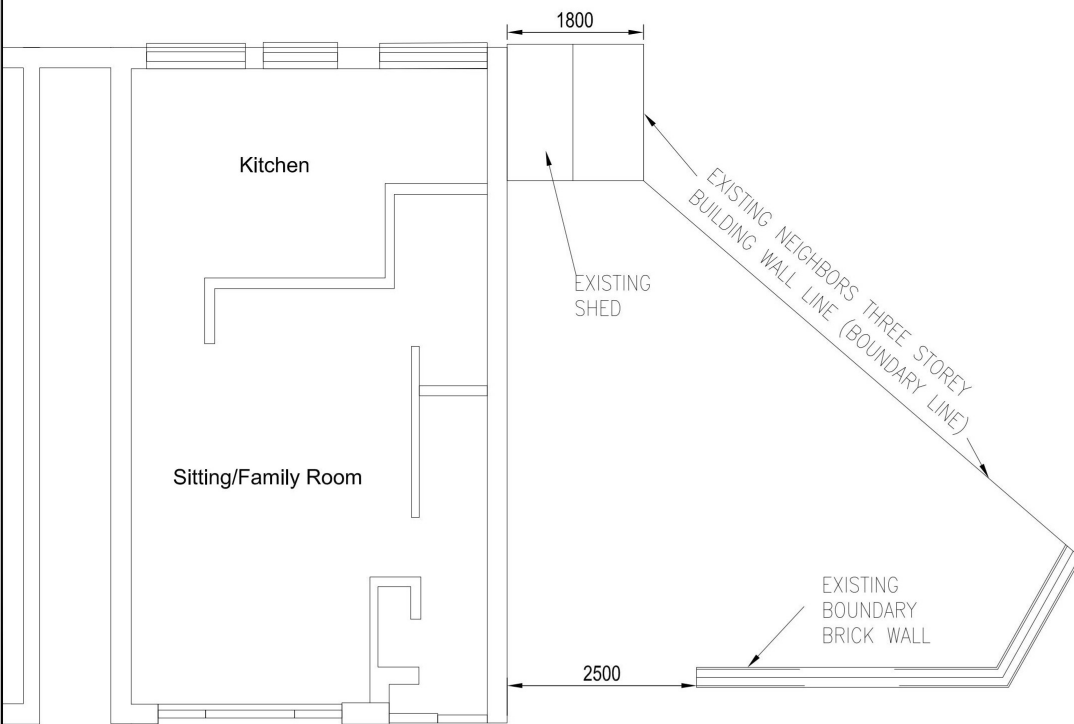

EXISTING GROUND FLOOR PLAN

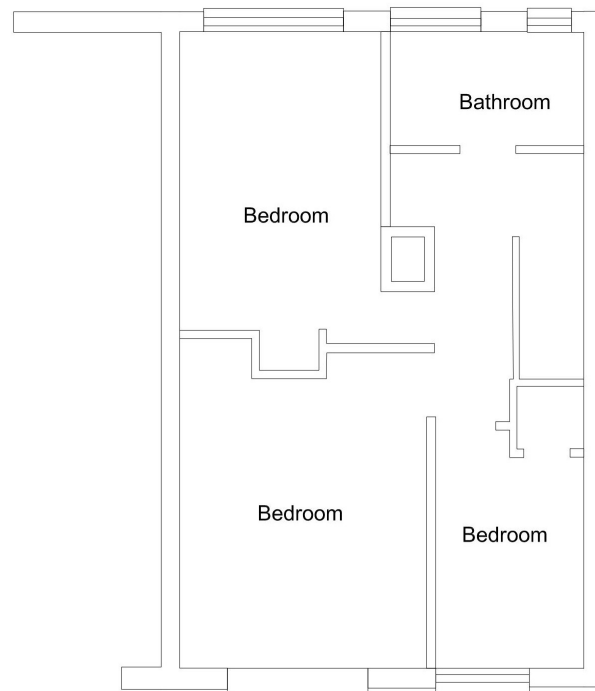

EXISTING FIRST FLOOR PLAN



EXISTING ROOF PLAN



- NOTES:**
- 1). UNDER NO CIRCUMSTANCES SHOULD DIMENSIONS BE SCALED FROM THIS DRAWING "IF IN DOUBT ASK". ALL DIMENSION TO BE CHECKED ON SITE.
 - 2). ANY DISCREPANCIES TO BE BROUGHT TO THE ATTENTION OF THE DESIGNER.
 - 3). ALL WORKS TO RELEVANT CODES OF PRACTICE AND TO BRITISH STANDARDS. CLIENT AND THE CONTRACTOR TO ENSURE COMPLIANCE WITH C.D.M, HEALTH AND SAFETY REGULATION AND PARTY WALL AGREEMENT ACT WHERE APPLICABLE.

P4 MS ANY	ISSUED FOR APPROVAL ROOM NAMES ADDED	07/04/24 ANY
P3 MS ANY	ISSUED FOR APPROVAL ROOM NAMES ADDED	13/02/24 ANY
P2 MS ANY	ISSUED FOR APPROVAL EXISTING SIDE ELEVATION ADDED	11/09/23 ANY
P1 MS ANY	ISSUED FOR APPROVAL.	06/08/23 ANY
Rev. By Chkd	Comments.	Date. Authorised.

S.H.E. BOX

PROJECT
SIDE EXTENSION

PROJECT ADDRESS
175 HIGHFIELD ROAD
ROMFORD, ESSEX, RM5 3AG

FOR CLIENT
MR.ARUMUGAM RAVISHANGAR

THIS DRAWING ORIGINATED IN THE FOLLOWING OFFICE:
Designer : S.Mike
Email: mikemoneson@gmail.com

Company Logo

MS DESIGN


Project
**175 HIGHFIELD ROAD
ROMFORD, ESSEX
RM5 3AG**

Drawing
EXISTING PLANS & ELEVATIONS


Scale 1:100 A3

Drawing number
HE175/RM5/001


Rev.
P4

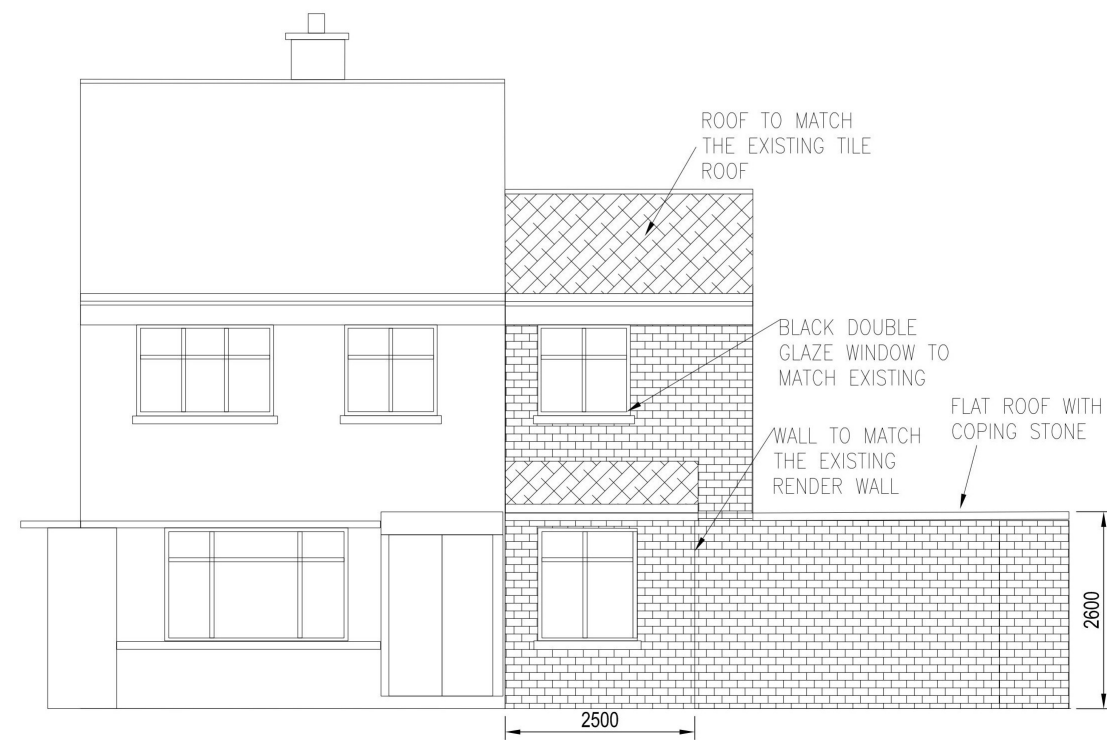


PROPOSED FRONT ELEVATION

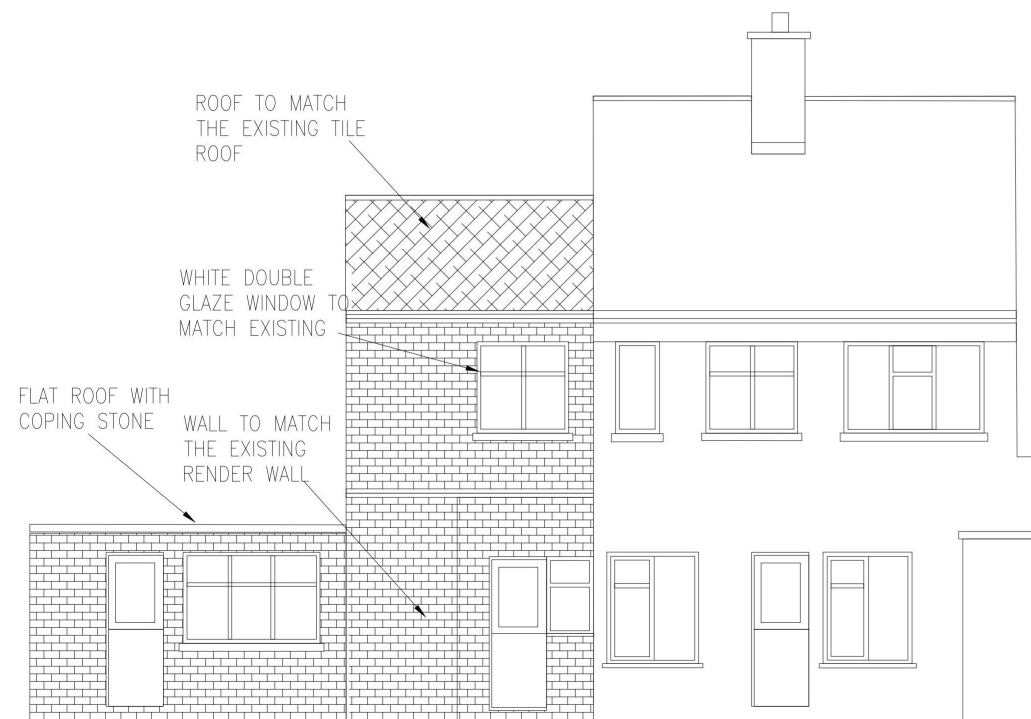

PROPOSED REAR ELEVATION

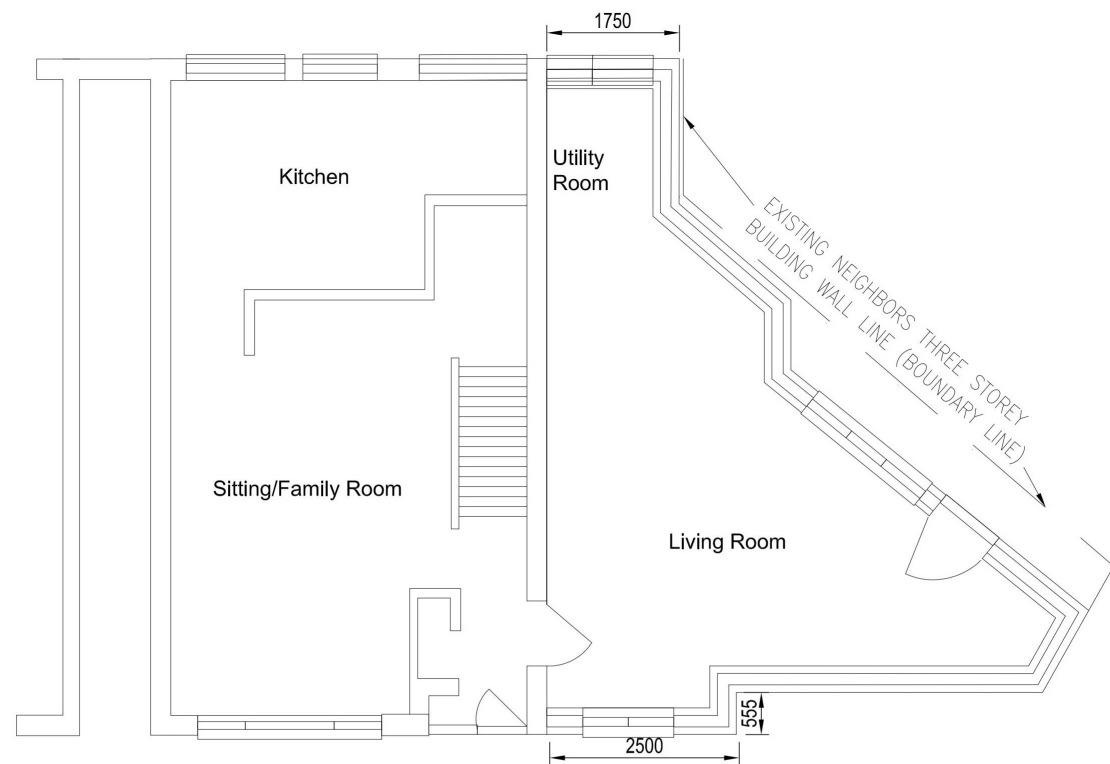

PROPOSED GROUND FLOOR PLAN

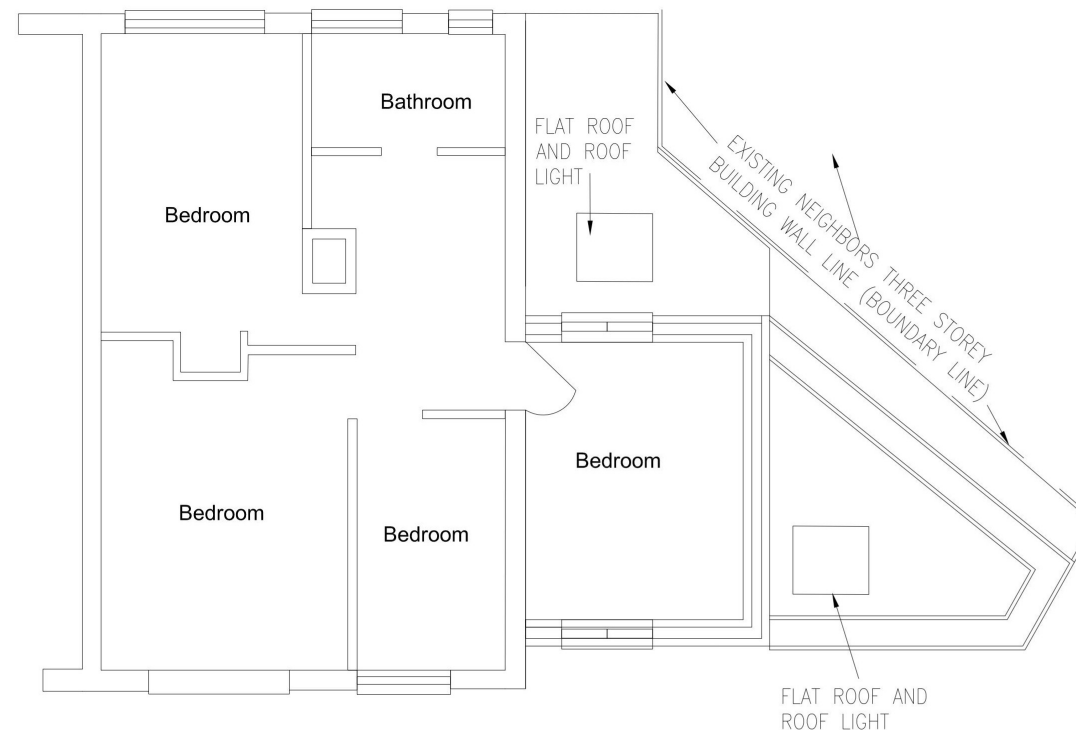

PROPOSED FIRST FLOOR PLAN



- NOTES:**
- 1). UNDER NO CIRCUMSTANCES SHOULD DIMENSIONS BE SCALED FROM THIS DRAWING "IF IN DOUBT ASK". ALL DIMENSION TO BE CHECKED ON SITE.
 - 2). ANY DISCREPANCIES TO BE BROUGHT TO THE ATTENTION OF THE DESIGNER.
 - 3). ALL WORKS TO RELEVANT CODES OF PRACTICE AND TO BRITISH STANDARDS. CLIENT AND THE CONTRACTOR TO ENSURE COMPLIANCE WITH C.D.M, HEALTH AND SAFETY REGULATION AND PARTY WALL AGREEMENT ACT WHERE APPLICABLE.

P3 MS ANY	ISSUED FOR APPROVAL	06/04/24 ANY
P2 MS ANY	ISSUED FOR APPROVAL	01/02/24 ANY
P1 MS ANY	ISSUED FOR APPROVAL	12/06/23 ANY
Rev. By Chkd	Comments.	Date. Authorised.

S.H.E. BOX

PROJECT
SIDE EXTENSION

PROJECT ADDRESS
175 HIGHFIELD ROAD
ROMFORD, ESSEX, RM5 3AG

FOR CLIENT
MR.ARUMUGAM RAVISHANGAR

THIS DRAWING ORIGINATED IN THE FOLLOWING OFFICE:
Designer : S.Mike
Email: mikemoneson@gmail.com

Company Logo

MS DESIGN


Project
**175 HIGHFIELD ROAD
ROMFORD, ESSEX
RM5 3AG**

Drawing
PROPOSED PLANS & ELEVATIONS

Scale 1:100 A3

Drawing number
HE175/RM5/002


Rev.
P3

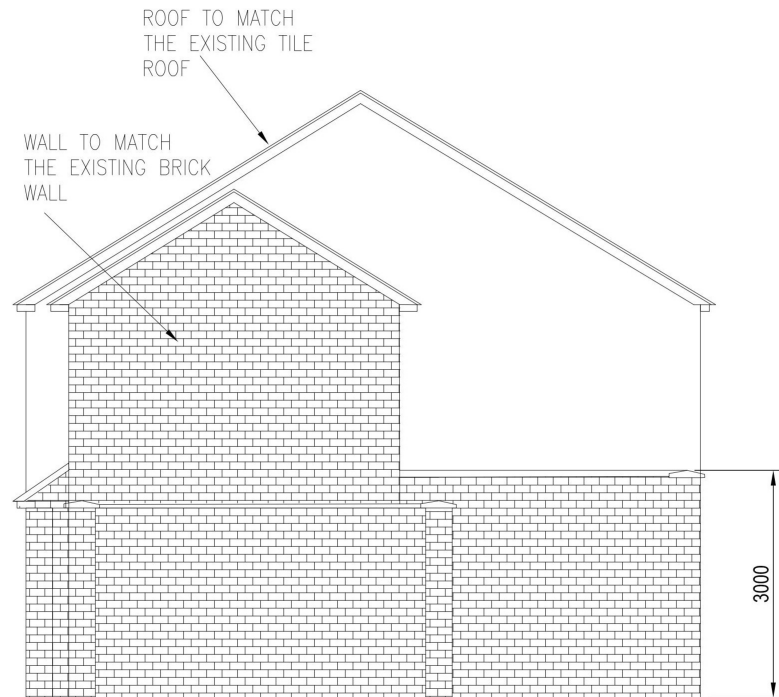

PROPOSED SIDE ELEVATION



PROPOSED REAR ELEVATION WITH NEIGHBOUR'S PROPERTY

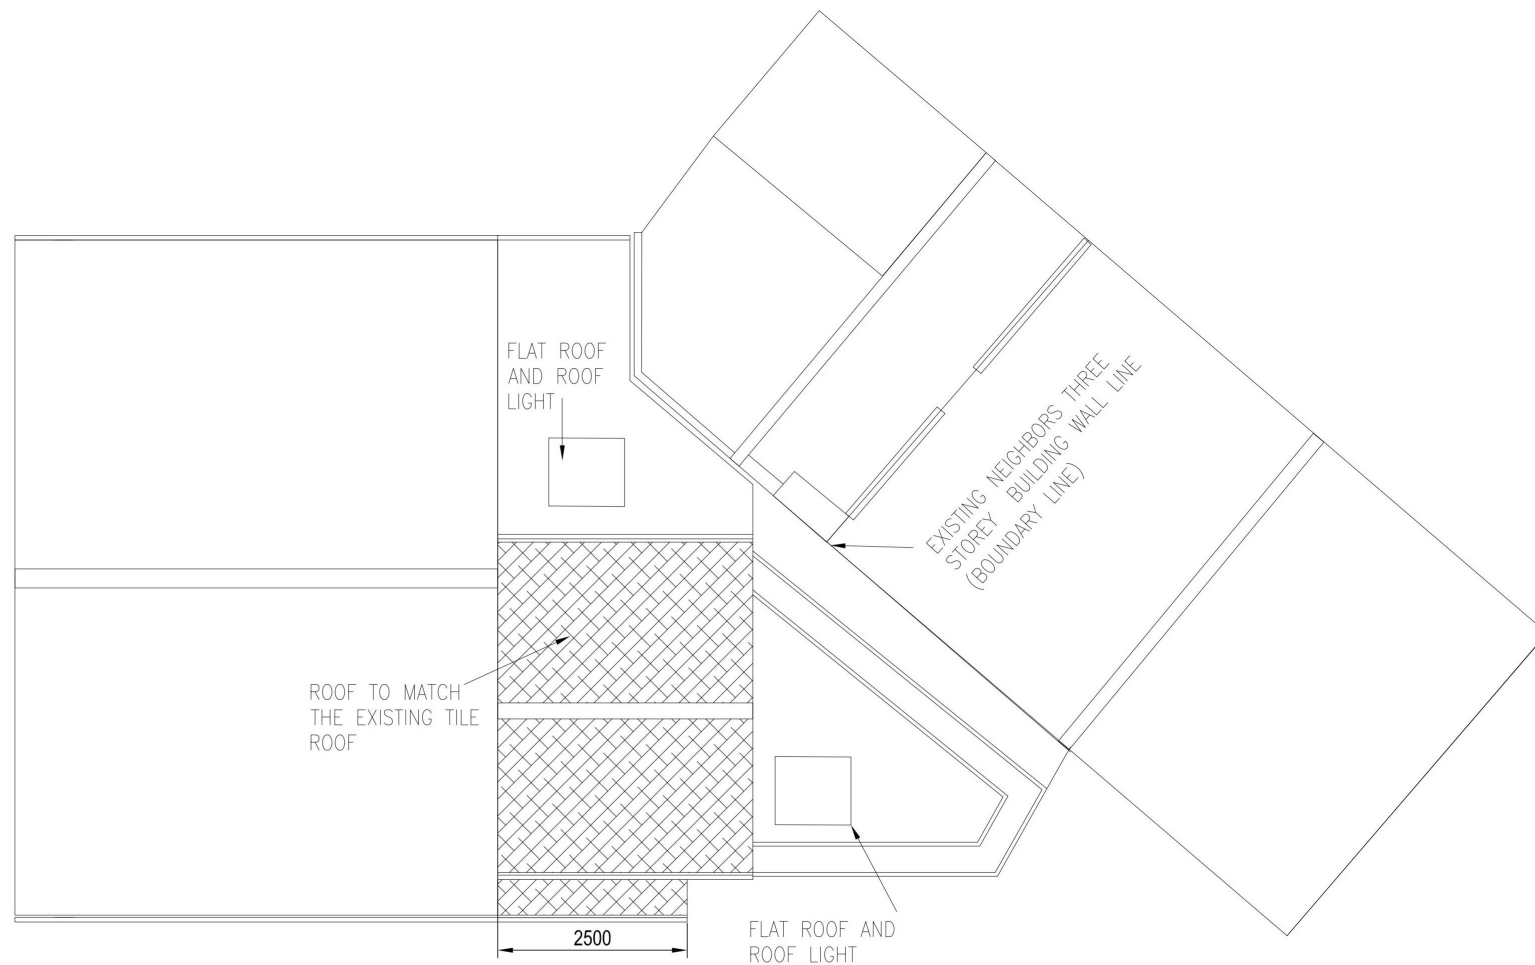

- NOTES:**
- 1). UNDER NO CIRCUMSTANCES SHOULD DIMENSIONS BE SCALED FROM THIS DRAWING "IF IN DOUBT ASK". ALL DIMENSION TO BE CHECKED ON SITE.
 - 2). ANY DISCREPANCIES TO BE BROUGHT TO THE ATTENTION OF THE DESIGNER.
 - 3). ALL WORKS TO RELEVANT CODES OF PRACTICE AND TO BRITISH STANDARDS. CLIENT AND THE CONTRACTOR TO ENSURE COMPLIANCE WITH C.D.M, HEALTH AND SAFETY REGULATION AND PARTY WALL AGREEMENT ACT WHERE APPLICABLE.

P4 MS ANY	ISSUED FOR APPROVAL.	06/04/24 ANY
P3 MS ANY	ISSUED FOR APPROVAL. PROPOSED SIDE & REAR ELEVATION WITH NEIGHBORS PROPERTY AND ADDED	01/01/24 ANY
P2 MS ANY	ISSUED FOR APPROVAL. PROPOSED SIDE ELEVATION ADDED	11/09/23 ANY
P1 MS ANY	ISSUED FOR APPROVAL.	12/06/23 ANY
Rev. By Chkd	Comments.	Date. Authorised.

S.H.E. BOX

PROJECT
SIDE EXTENSION

PROJECT ADDRESS
175 HIGHFIELD ROAD
ROMFORD, ESSEX, RM5 3AG

FOR CLIENT
MR.ARUMUGAM RAVISHANGAR

THIS DRAWING ORIGINATED IN THE FOLLOWING OFFICE:
Designer : S.Mike
Email: mikemoneson@gmail.com

Company Logo

MS DESIGN

Project
**175 HIGHFIELD ROAD
ROMFORD, ESSEX
RM5 3AG**

Drawing
**PROPOSED SIDE & REAR
ELEVATION & ROOF PLAN WITH
NEIGHBORS BUILDING**

Scale 1:100 © A3

Drawing number
HE175/RM5/003

Rev.
P4