



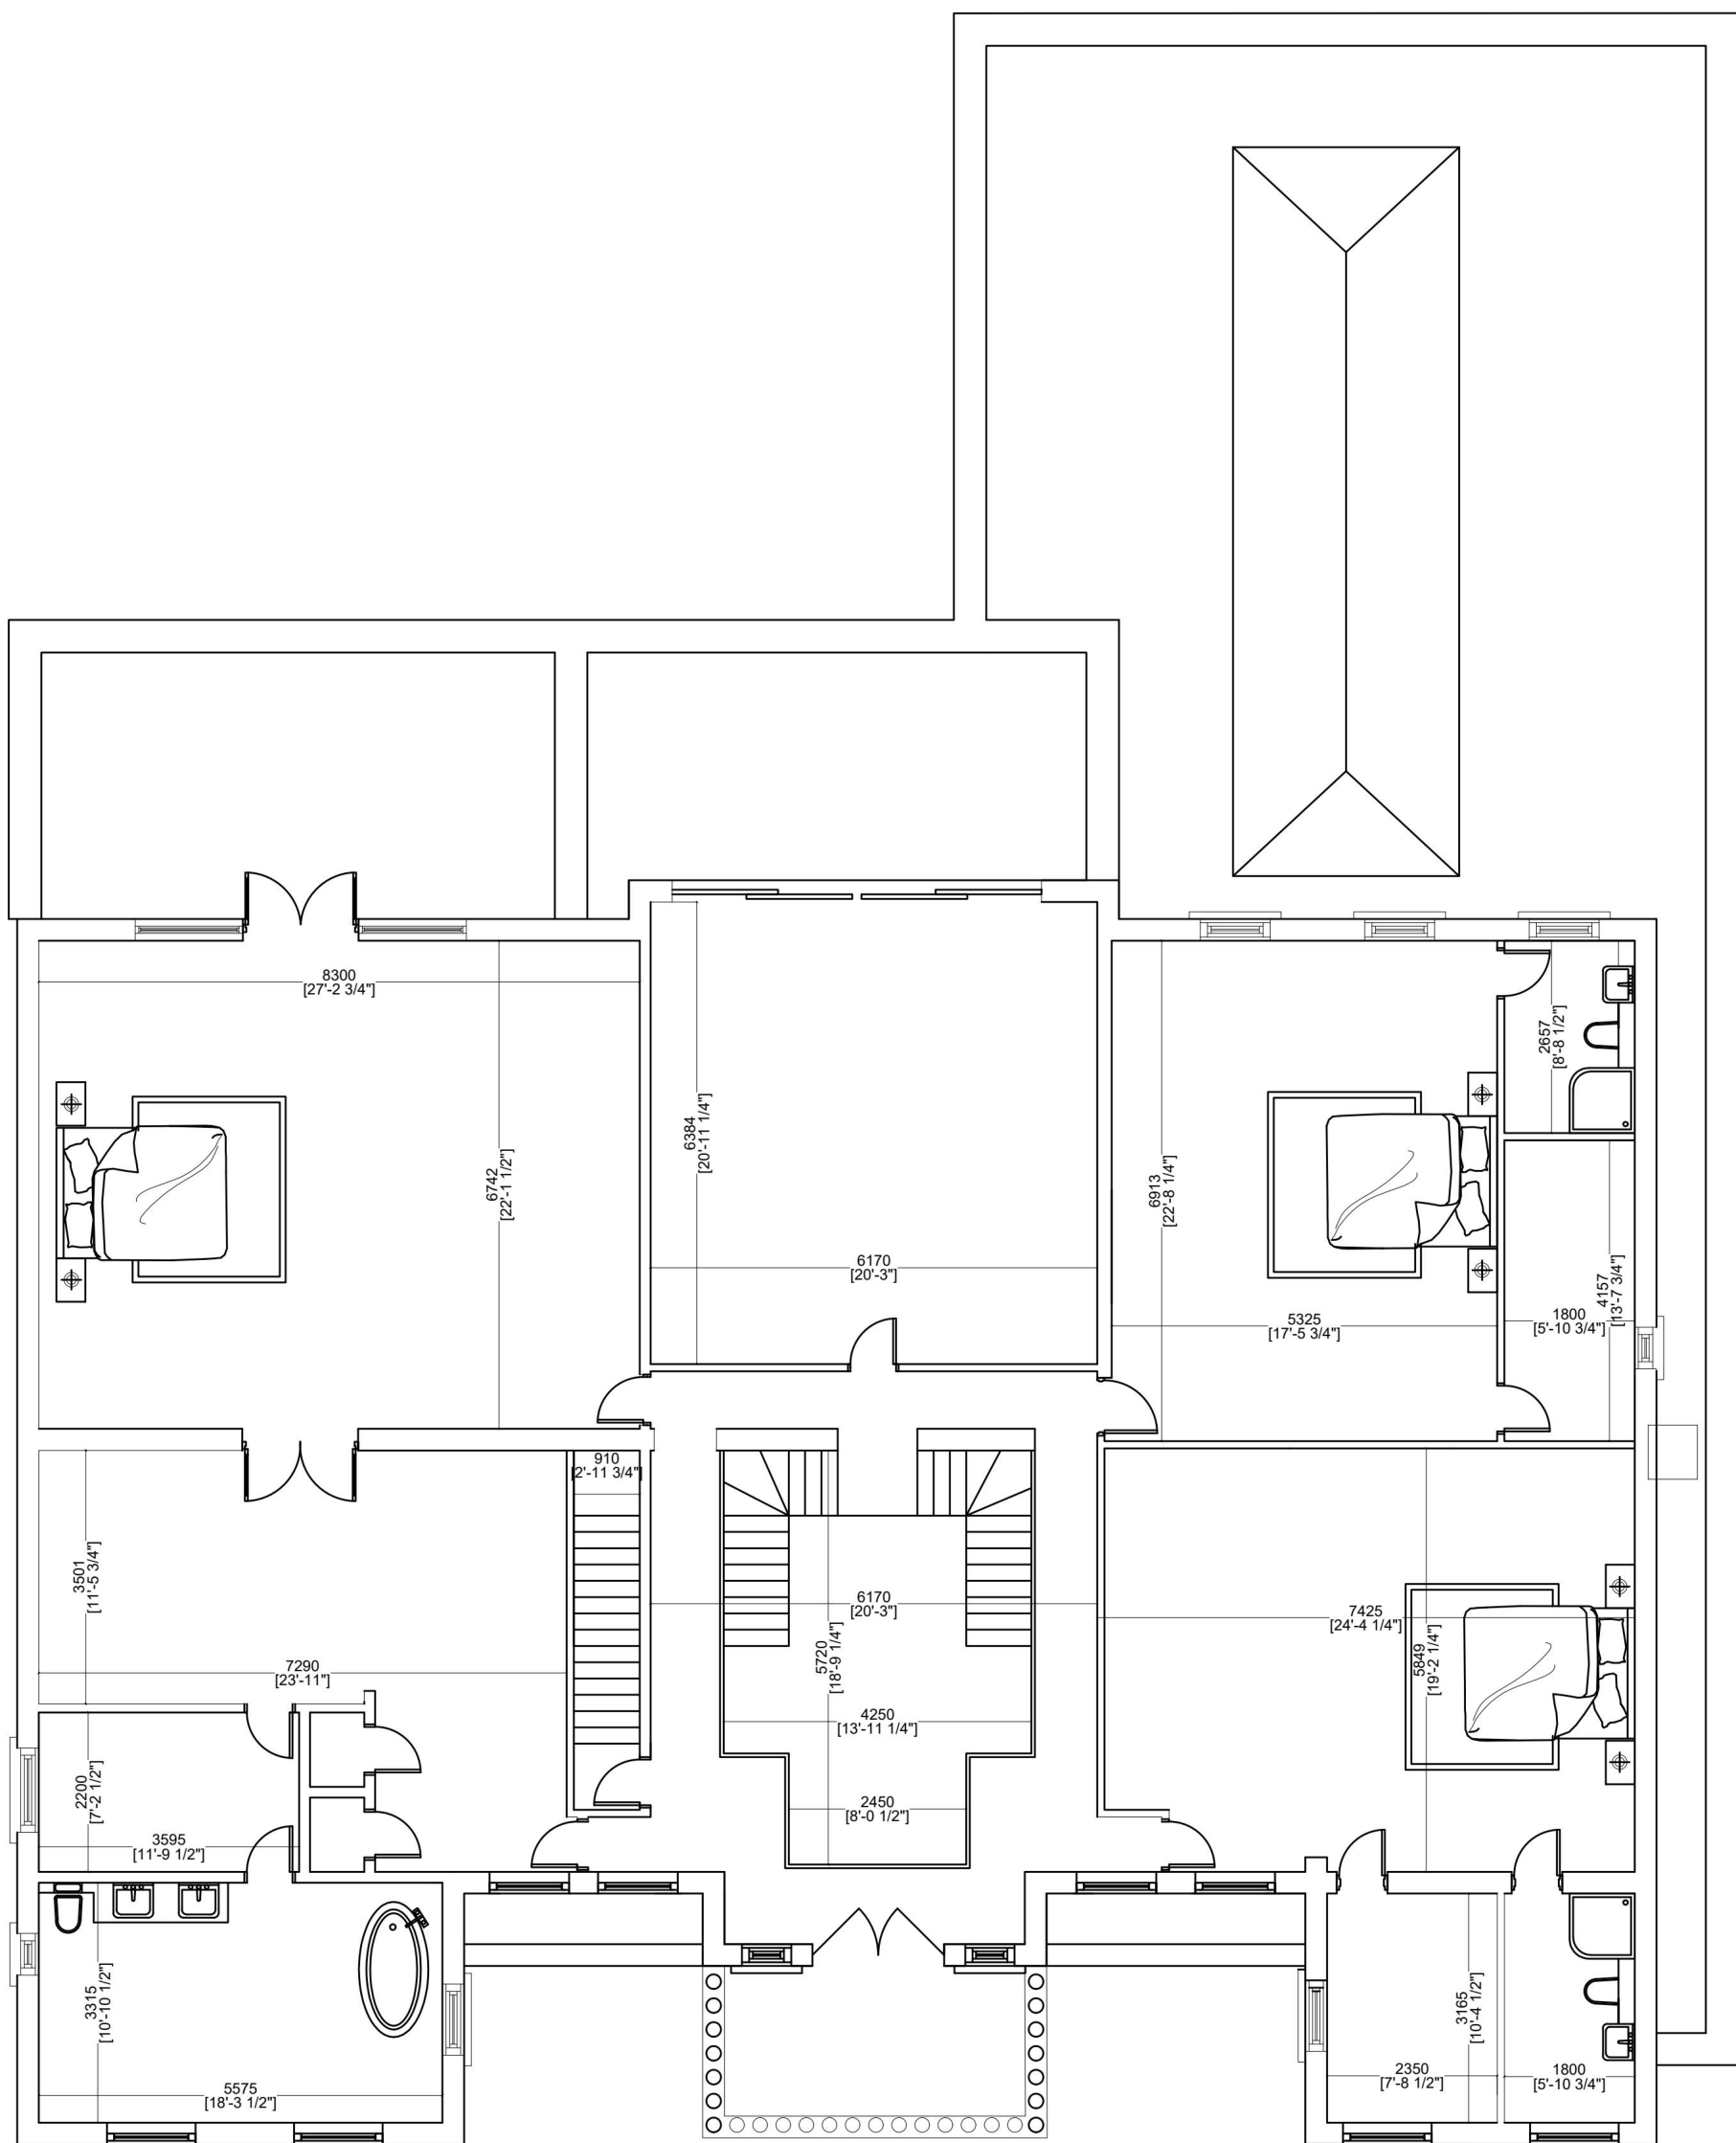

FIRST FLOOR PLAN

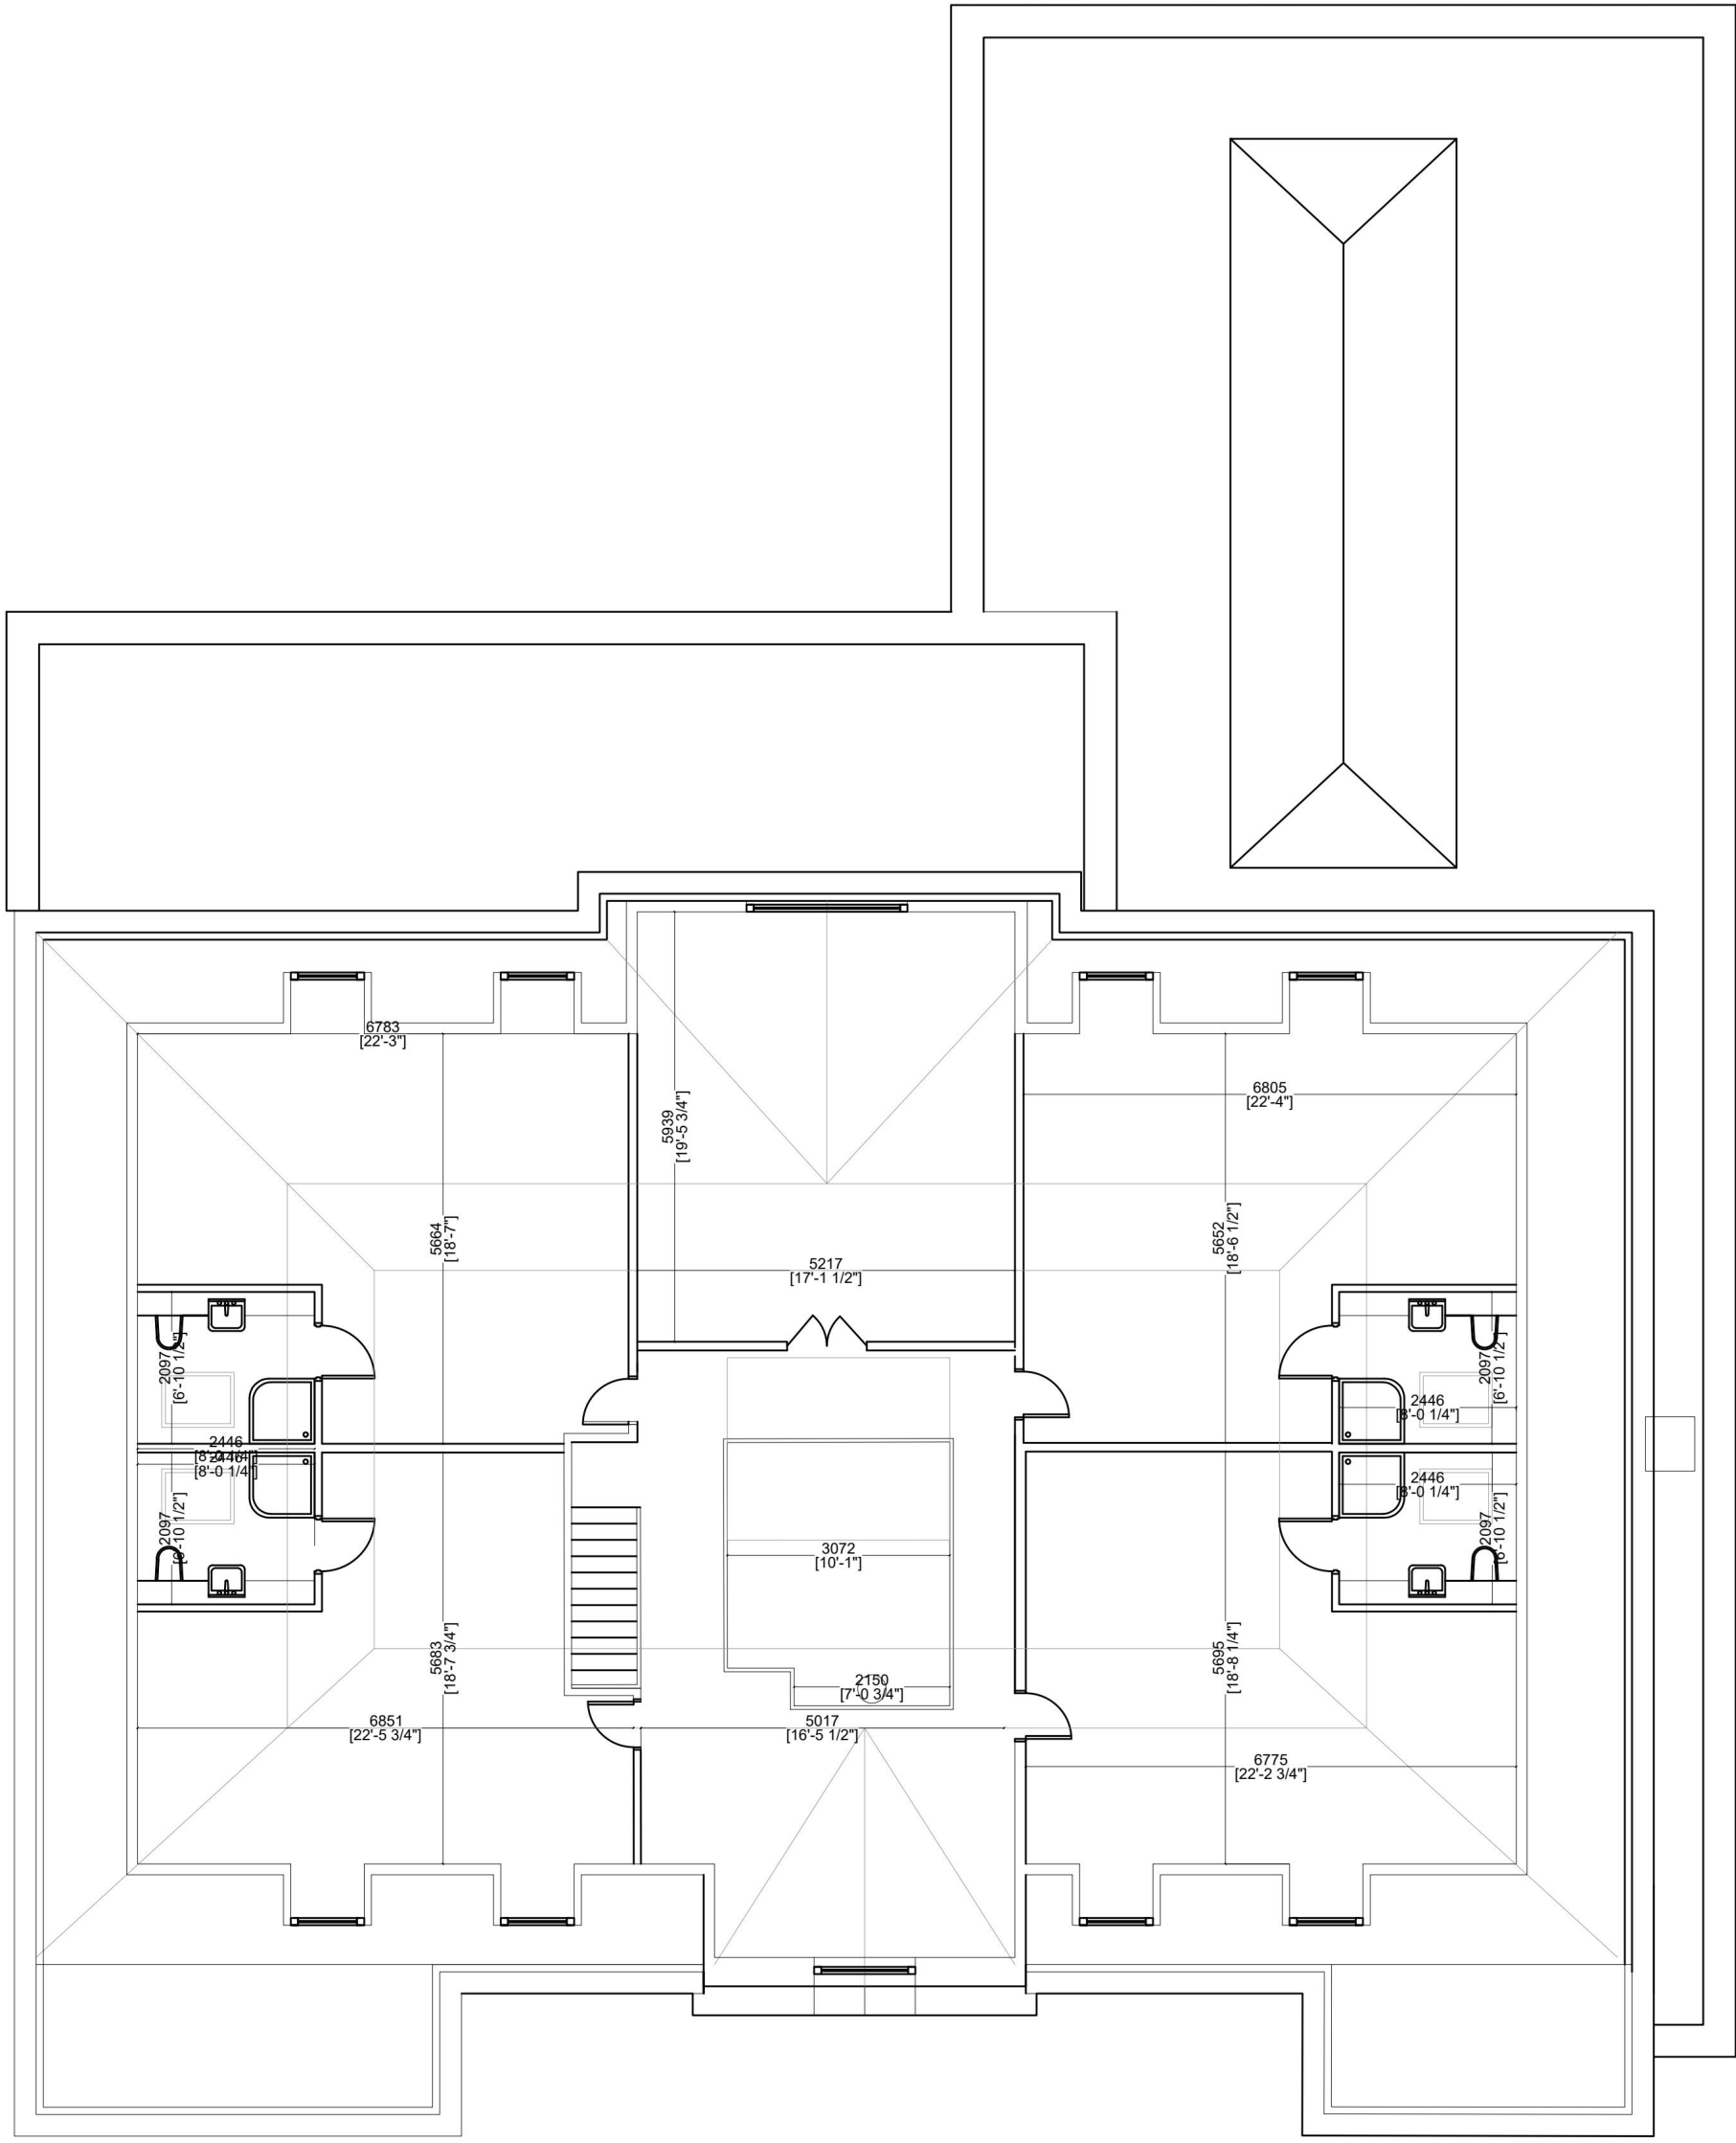

LOFT FLOOR LAYOUT



Notes
Dimensions shall not be scaled from these drawings in preference to figured dimensions.
Any error or omission shall be reported to the Surveyors before proceeding with the work.
Figured dimensions and levels should be verified by the Contractor on site before construction or manufacture and any discrepancies brought to the attention of the Surveyors.
Copyright for all designs and drawing in whole or in part shall remain with the Surveyors in accordance with The Copyright Act.
Revisions



CHARTERED SURVEYORS
ESTATE AGENTS
ARCHITECTURAL DESIGN

1200 High Street | Hornchurch
Essex | RM12 6DP
office@stephensons.name
www.stephensons.name

CHARTERED SURVEYORS
TOWN PLANNERS
ARCHITECTURAL DESIGN



Client			
JUSTAN			
Project			
24 SYLVAN AVENUE HORNCHURCH RM11 2PN			
Title			
PROPSOED FIRST AND SECOND FLOOR PLANS			
Date JUN 2022	Scale @ A1 1:100	Drawn by IRS	Checked by
Drawing No. 21-042/09			Revision A