



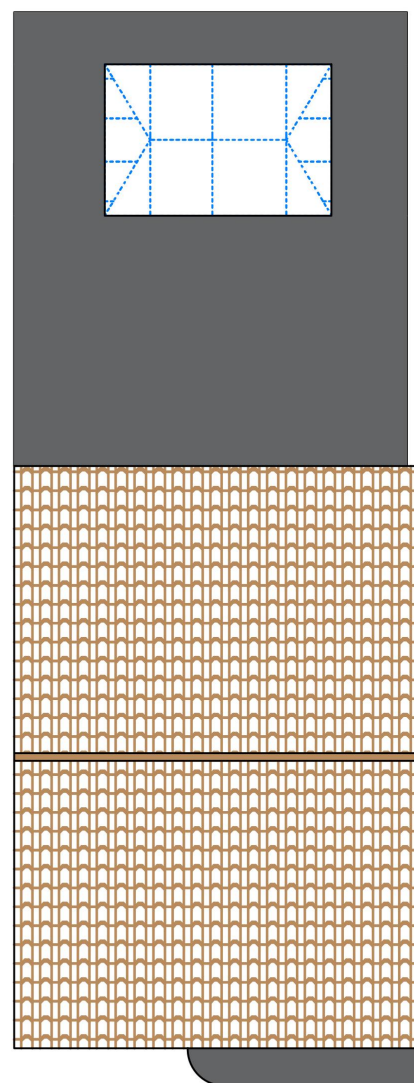


Existing - Roof Plan

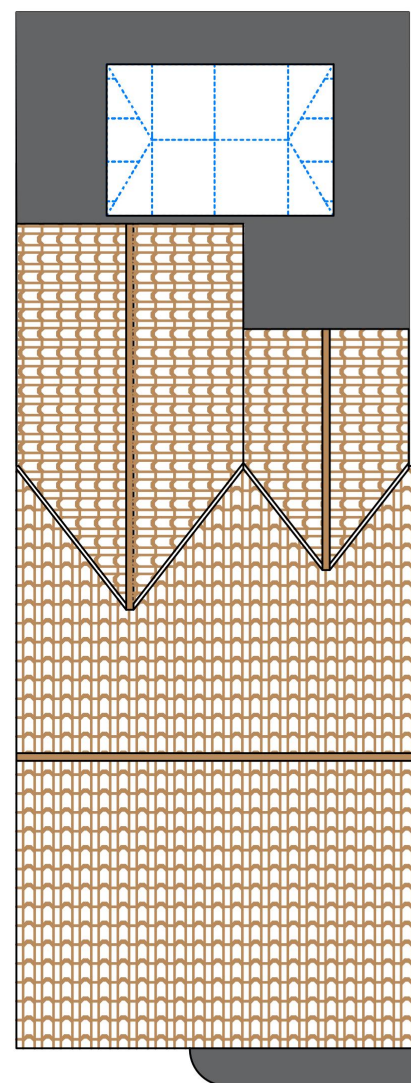

Proposed - Roof Plan

ROOF PLANS

SCALE 1:100@A3

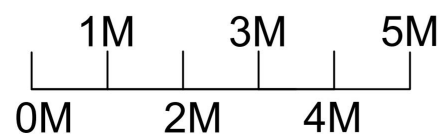

REV	DATE	REVISIONS	Drawing Title	Description	Project Address	INF	DETAILS	CONTRACTOR
A						Roof Plans	First Floor Rear Extension	155 Cherry Tree Lane Rainham RM13 3HL
B			Drawn By	TDH				
C			Checked By B/I	TDH				
D			Checked By Client	~				
E			Date	10/11/23				
F			Drawing Number					
G			155CherryTree-RoofPlns01					