



EXISTING

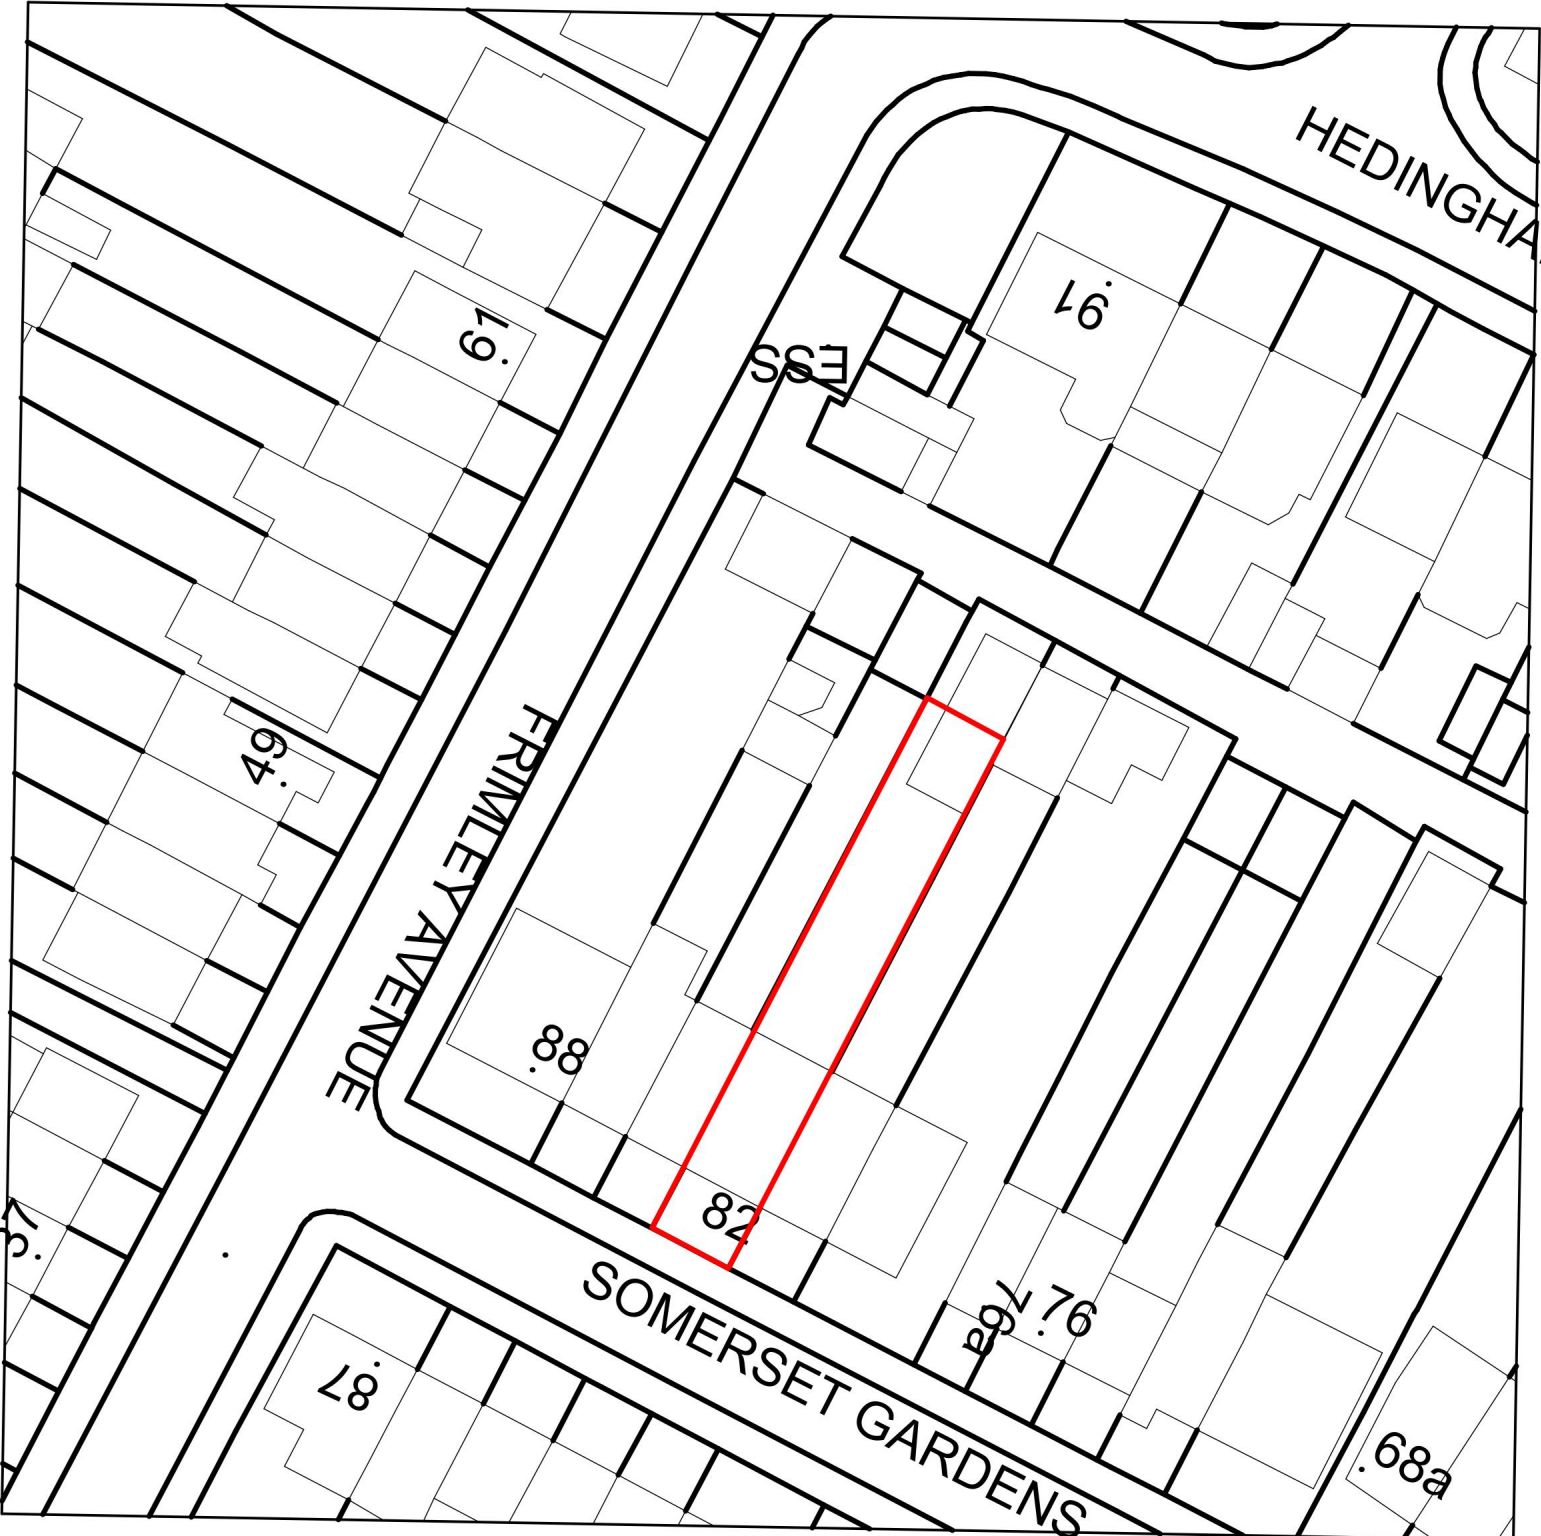


SITE PLAN

1:200

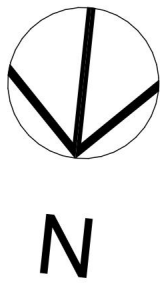



LOCATION PLAN

1:500

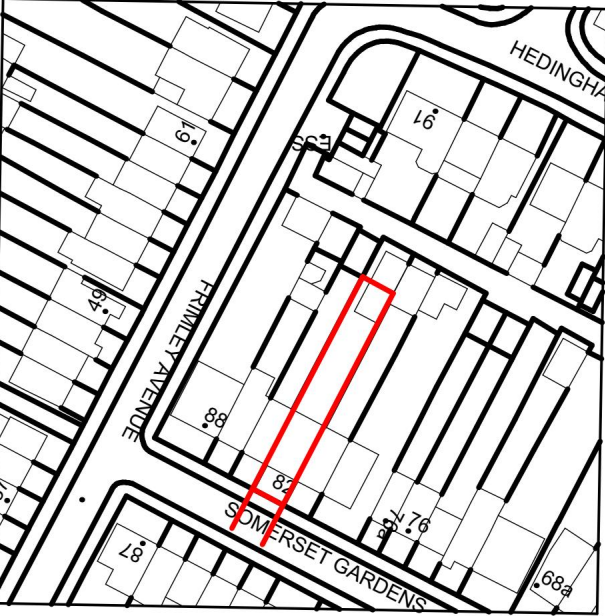

LOCATION PLAN

1:1250

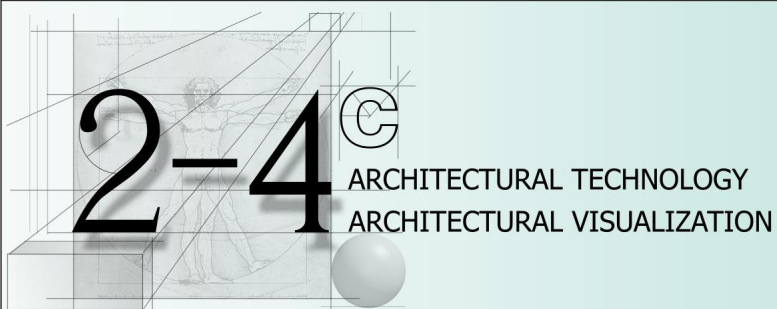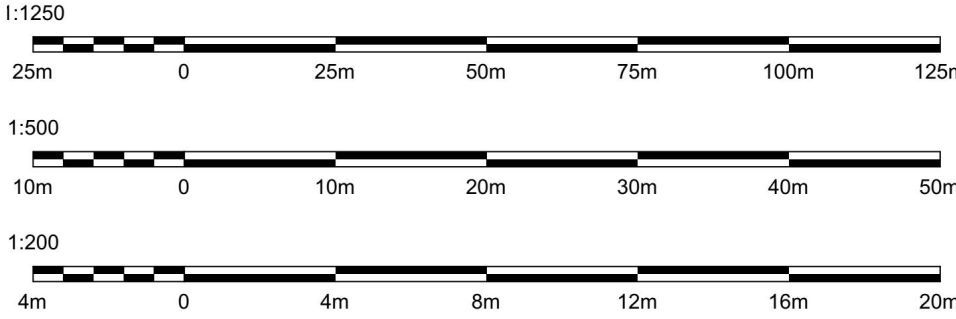

2-4c Jubilee House 3 The Drive Brentwood CM13 3FR
Tel: +44 01277 725252
mail to: info@2-4c.co.uk <http://www.2-4c.co.uk>

PROJECT ADDRESS
82 SOMERSET GARDENS HORNCHURCH

CLIENT
Ms S Heath

IF THIS LINE MEASURES 100mm IT IS SCALED AS SHOWN

Do not scale from this drawing. All dimensions & levels to be checked on site prior to commencement of any work. Check that this drawing is to the latest revision. If in doubt ASK. Refer any discrepancy to 24c. All dimensions in millimetres unless otherwise stated. This drawing is copyright.

DRAWING
PROPOSED RETENTION OF 1-BEDROOM SELF CONTAINED ANNEX

LOCATION & SITE PLAN

JOB NO.
23-650

DWG. NO.
05

SCALE
1:200

REV. NO.
@ A1

DATE
FEB 24

DRAWN BY
SH

CHECKED BY
SH

PROPOSED



GROUND FLOOR PLAN

1:100



ROOF PLAN




1:100

- KEY**
- EXISTING WALL
 - NEW WALL
 - STRUCTURE REMOVED



2-4^C ARCHITECTURAL TECHNOLOGY ARCHITECTURAL VISUALIZATION		DRAWING PROPOSED RETENTION OF 1-BEDROOM SELF CONTAINED ANNEX	
2-4c Jubilee House 3 The Drive Brentwood CM13 3FR Tel: +44 01277 725252 mail to: info@2-4c.co.uk http://www.2-4c.co.uk		PROPOSED PLANS	
PROJECT ADDRESS 82 SOMERSET GARDENS HORNCHURCH		JOB NO. 23-650	DWG. NO. 06
CLIENT Ms S Heath		SCALE 1:100 @ A1	REV. NO.
IF THIS LINE MEASURES 100mm IT IS SCALED AS SHOWN Do not scale from this drawing. All dimensions & levels to be checked on site prior to commencement of any work. Check that this drawing is to the latest revision. All dimensions in millimetres unless otherwise stated.		DATE FEB 24	DRAWN BY / CHECKED BY SH SH

PROPOSED

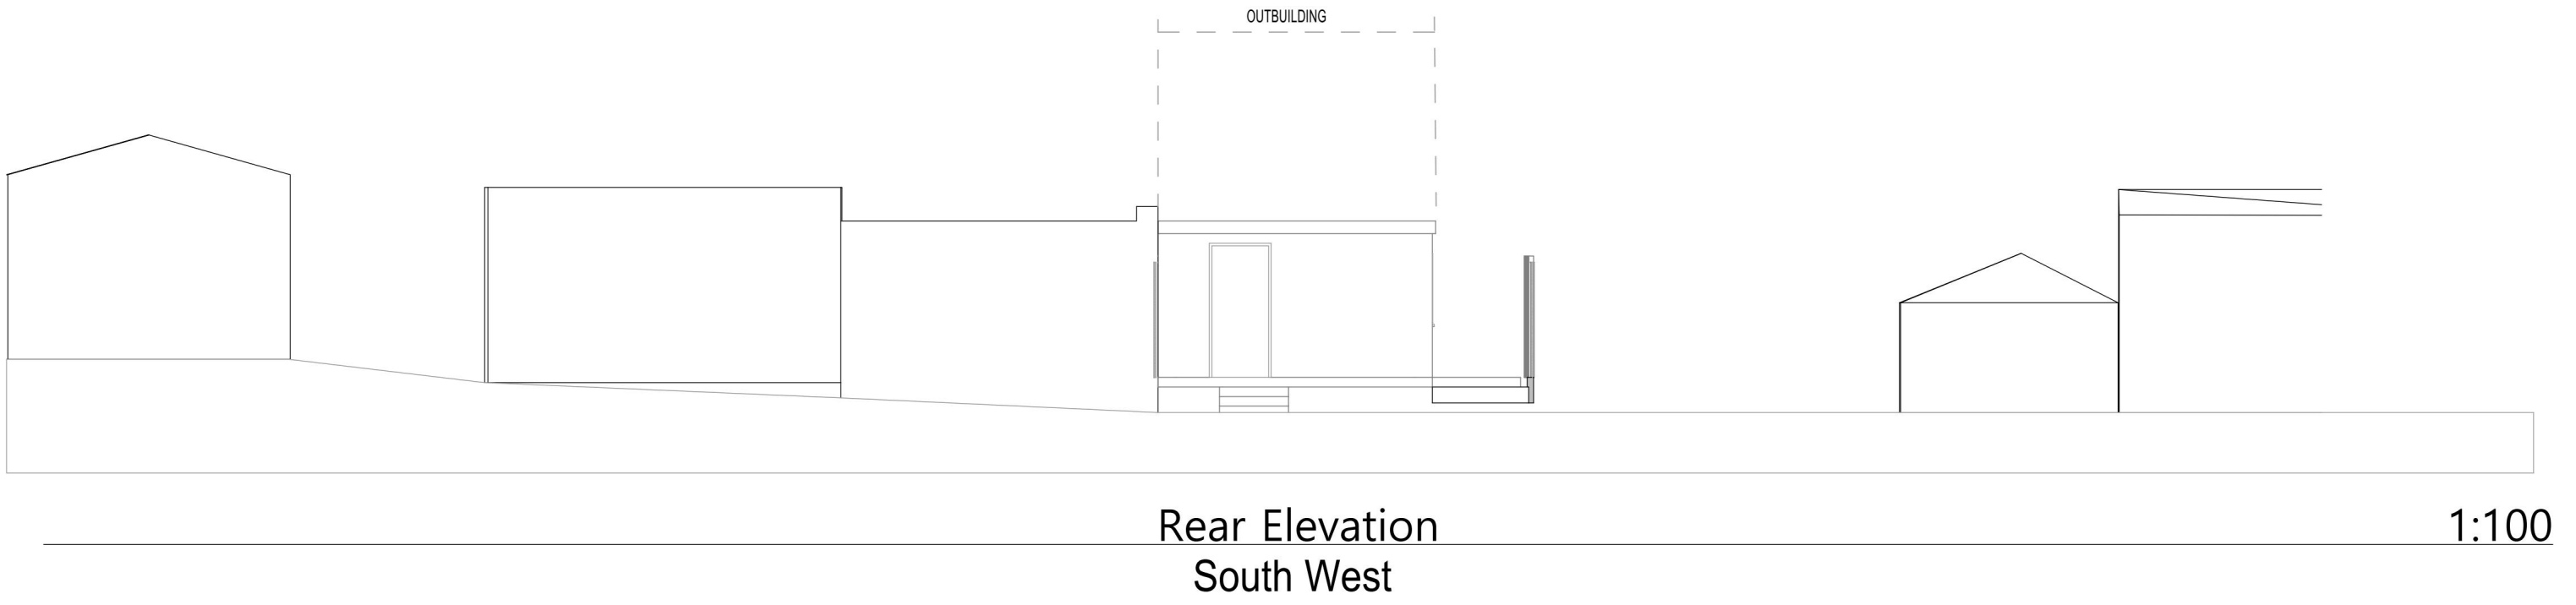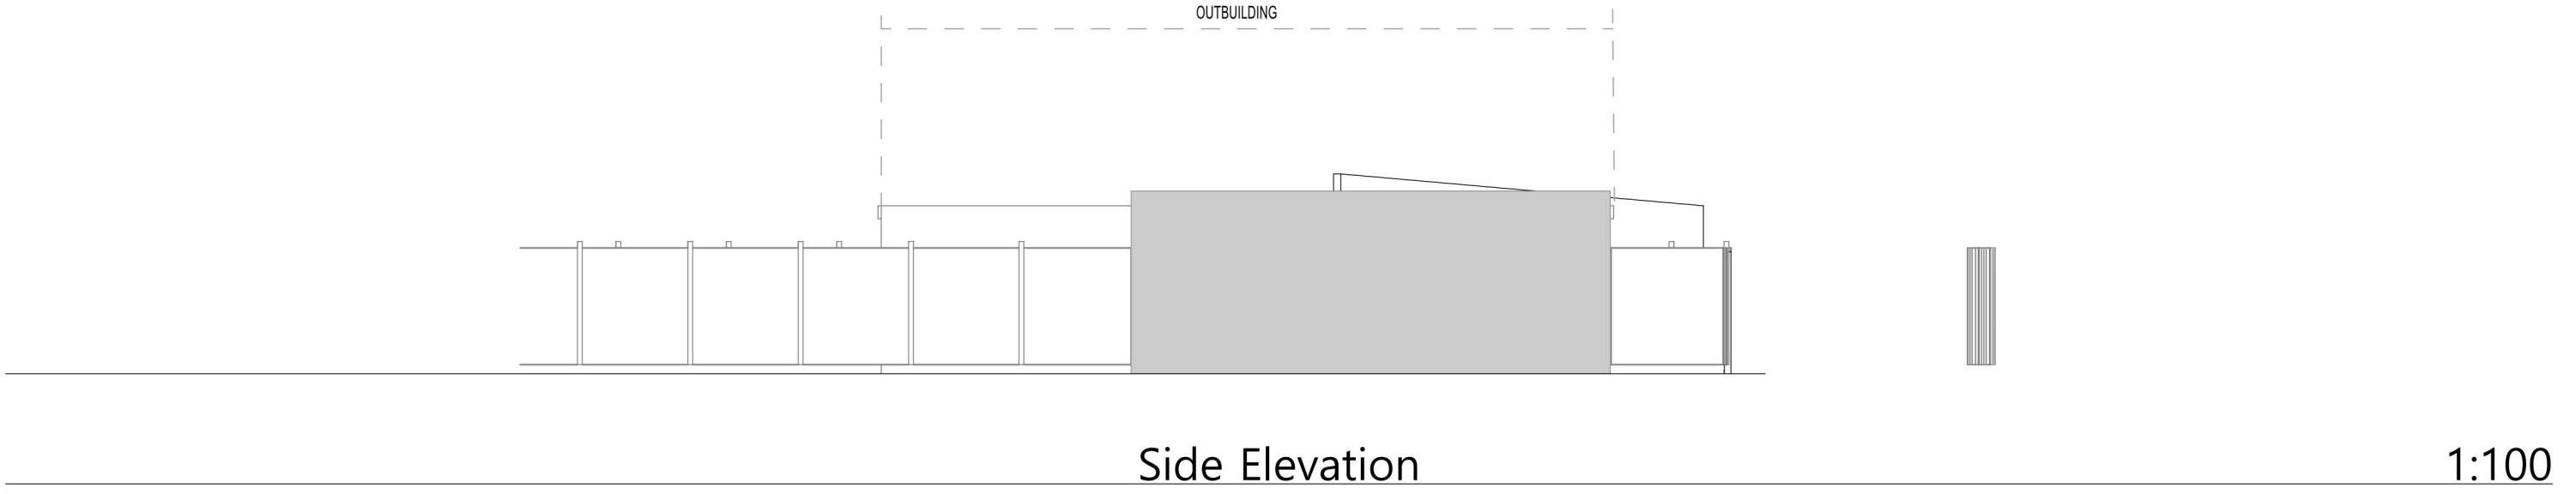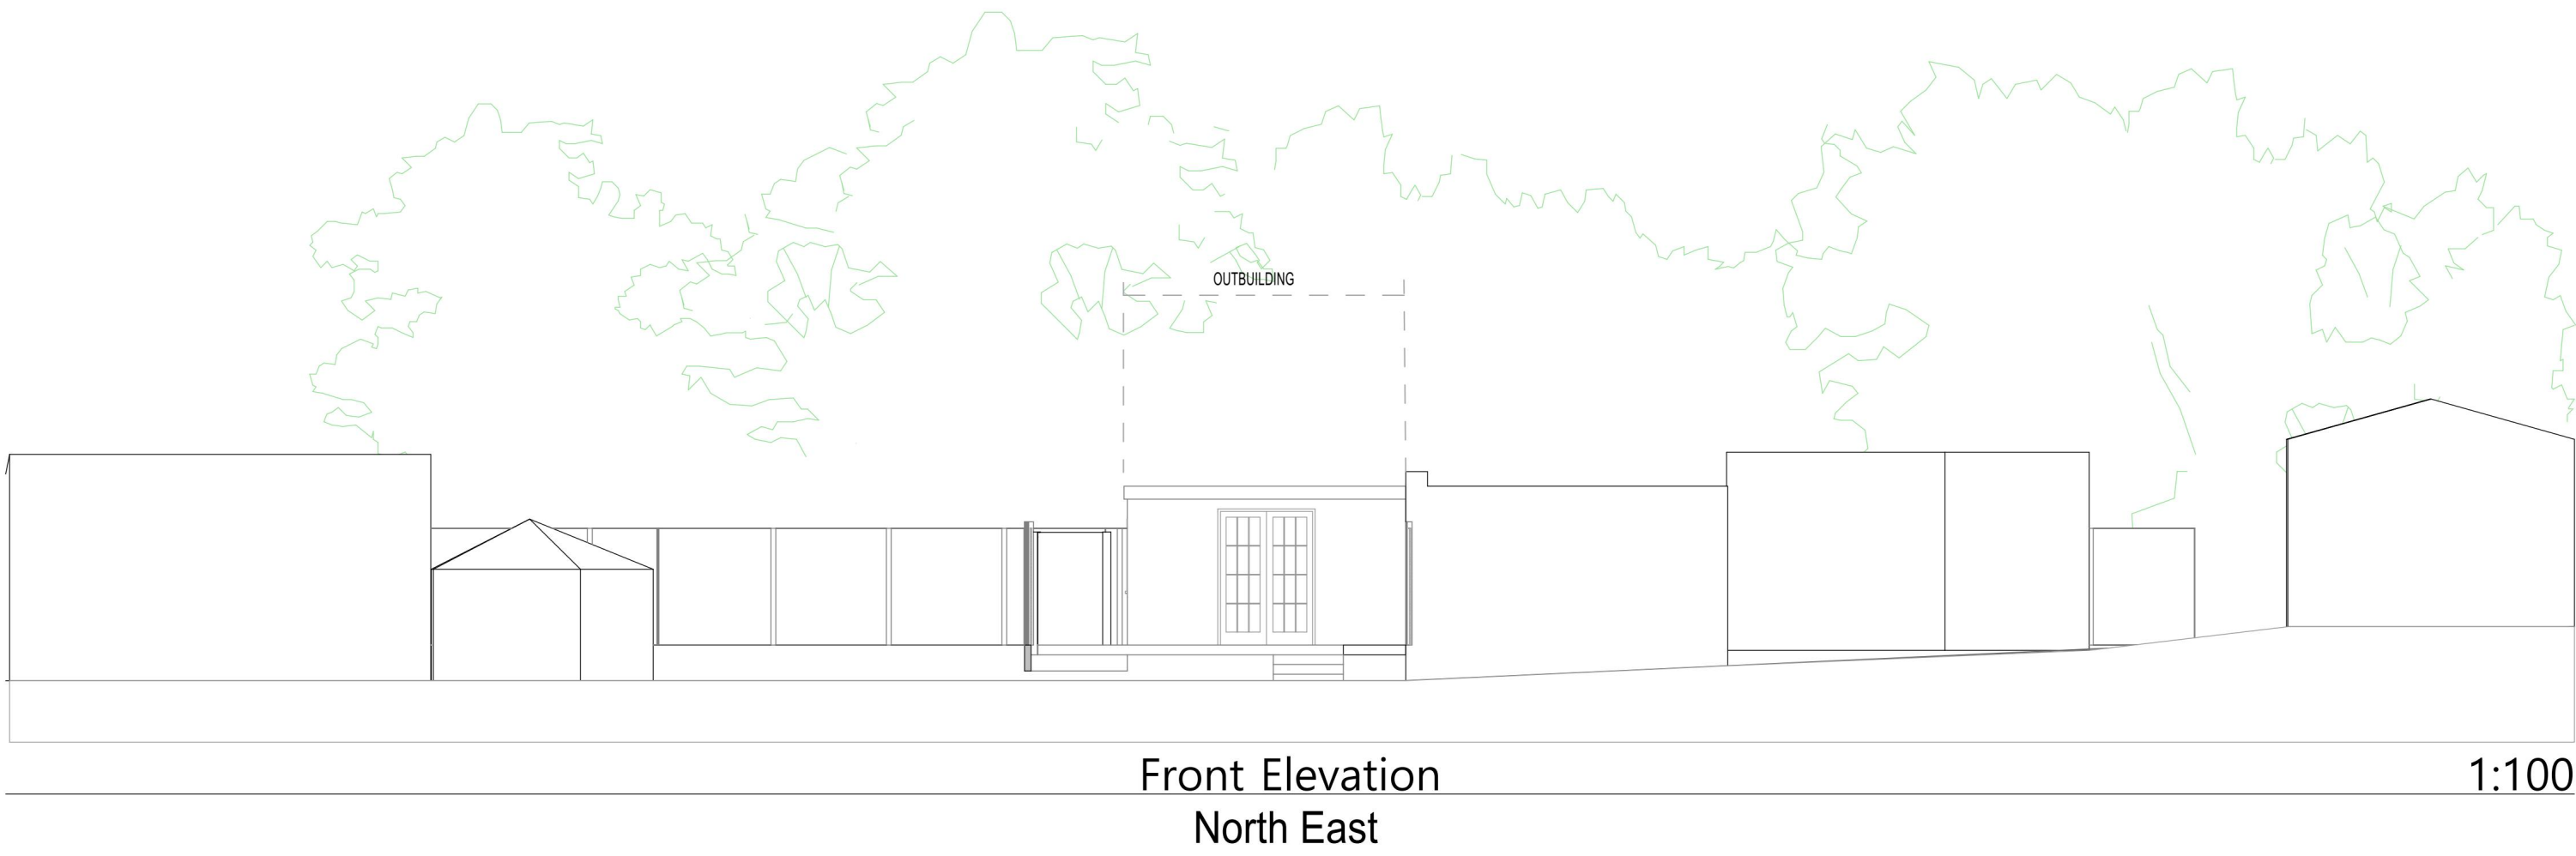

1:100

2m02m4m6m8m10m

2-4

ARCHITECTURAL TECHNOLOGY
ARCHITECTURAL VISUALIZATION

2-4c Jubilee House 3 The Drive Brentwood CM13 3FR
Tel: +44 01277 725252
mail to: info@2-4c.co.uk
<http://www.2-4c.co.uk>

PROJECT ADDRESS
82 SOMERSET GARDENS HORNCHURCH

CLIENT
Ms S Heath

IF THIS LINE MEASURES 100mm IT IS SCALED AS SHOWN

Do not scale from this drawing. All dimensions & levels to be checked on site prior to commencement of any work. Check that this drawing is to the latest revision.

All dimensions in millimetres unless otherwise stated

DRAWING
PROPOSED RETENTION OF 1-BEDROOM SELF CONTAINED ANNEX

PROPOSED ELEVATIONS

JOB NO.
23-650

DWG. NO.
07

SCALE
1:100 @ A1

REV. NO.

DATE
FEB 24

DRAWN BY
SH

CHECKED BY
SH